


PRIMARY MONUMENT SIGN


N.T.S.

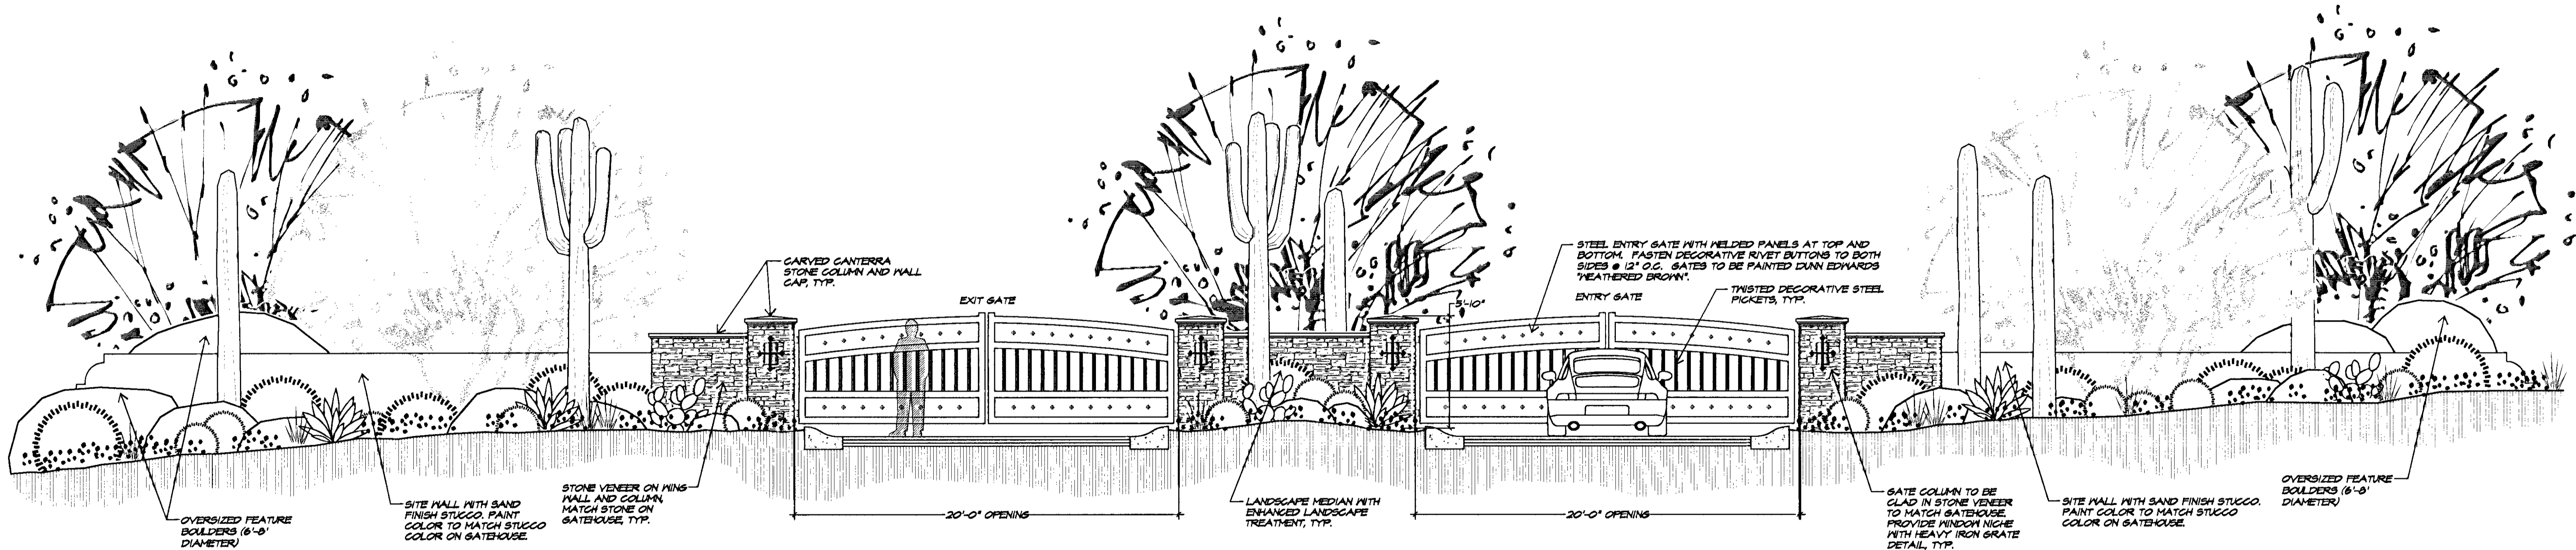

MAIN ENTRY GATES

N.T.S.

SHEET
1 OF 1

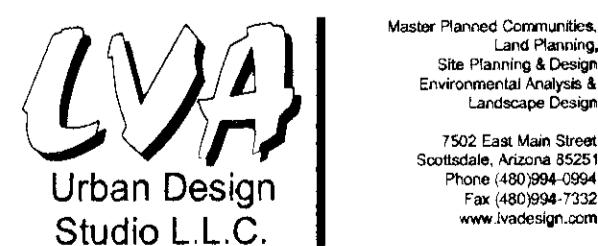

Master Planned Communities,
Land Planning,
Site Planning & Design,
Environmental Analysis &
Landscape Design
1902 East Main Street
Scottsdale, Arizona 85251
Phone: (480) 994-0364
Fax: (480) 994-7132
www.lva-design.com

SERENO CANYON

APPROVED
DATE: 7/25/2006 INITIALS: JMY

Date:
12.07.05
Job No:
0425
Drawn by:
JMY