



Parking Garage

Acme-Bar

EXISTING PATIO

PATIO

BS  
West-Bar

96.50'

7125 E  
5th Ave

7121 E 5th  
Ave.

Studio  
31A

Studio  
16A

Studio  
16

Retail

Bel Sito  
Ristorante

Bel Sito  
Ristorante

Proposed  
Patio Area  
with landscape

Existing Courtyard

Craftsmans Court


Retail

Retail

5th Avenue

FIFTH AVENUE

CRAFTSMANS COURT

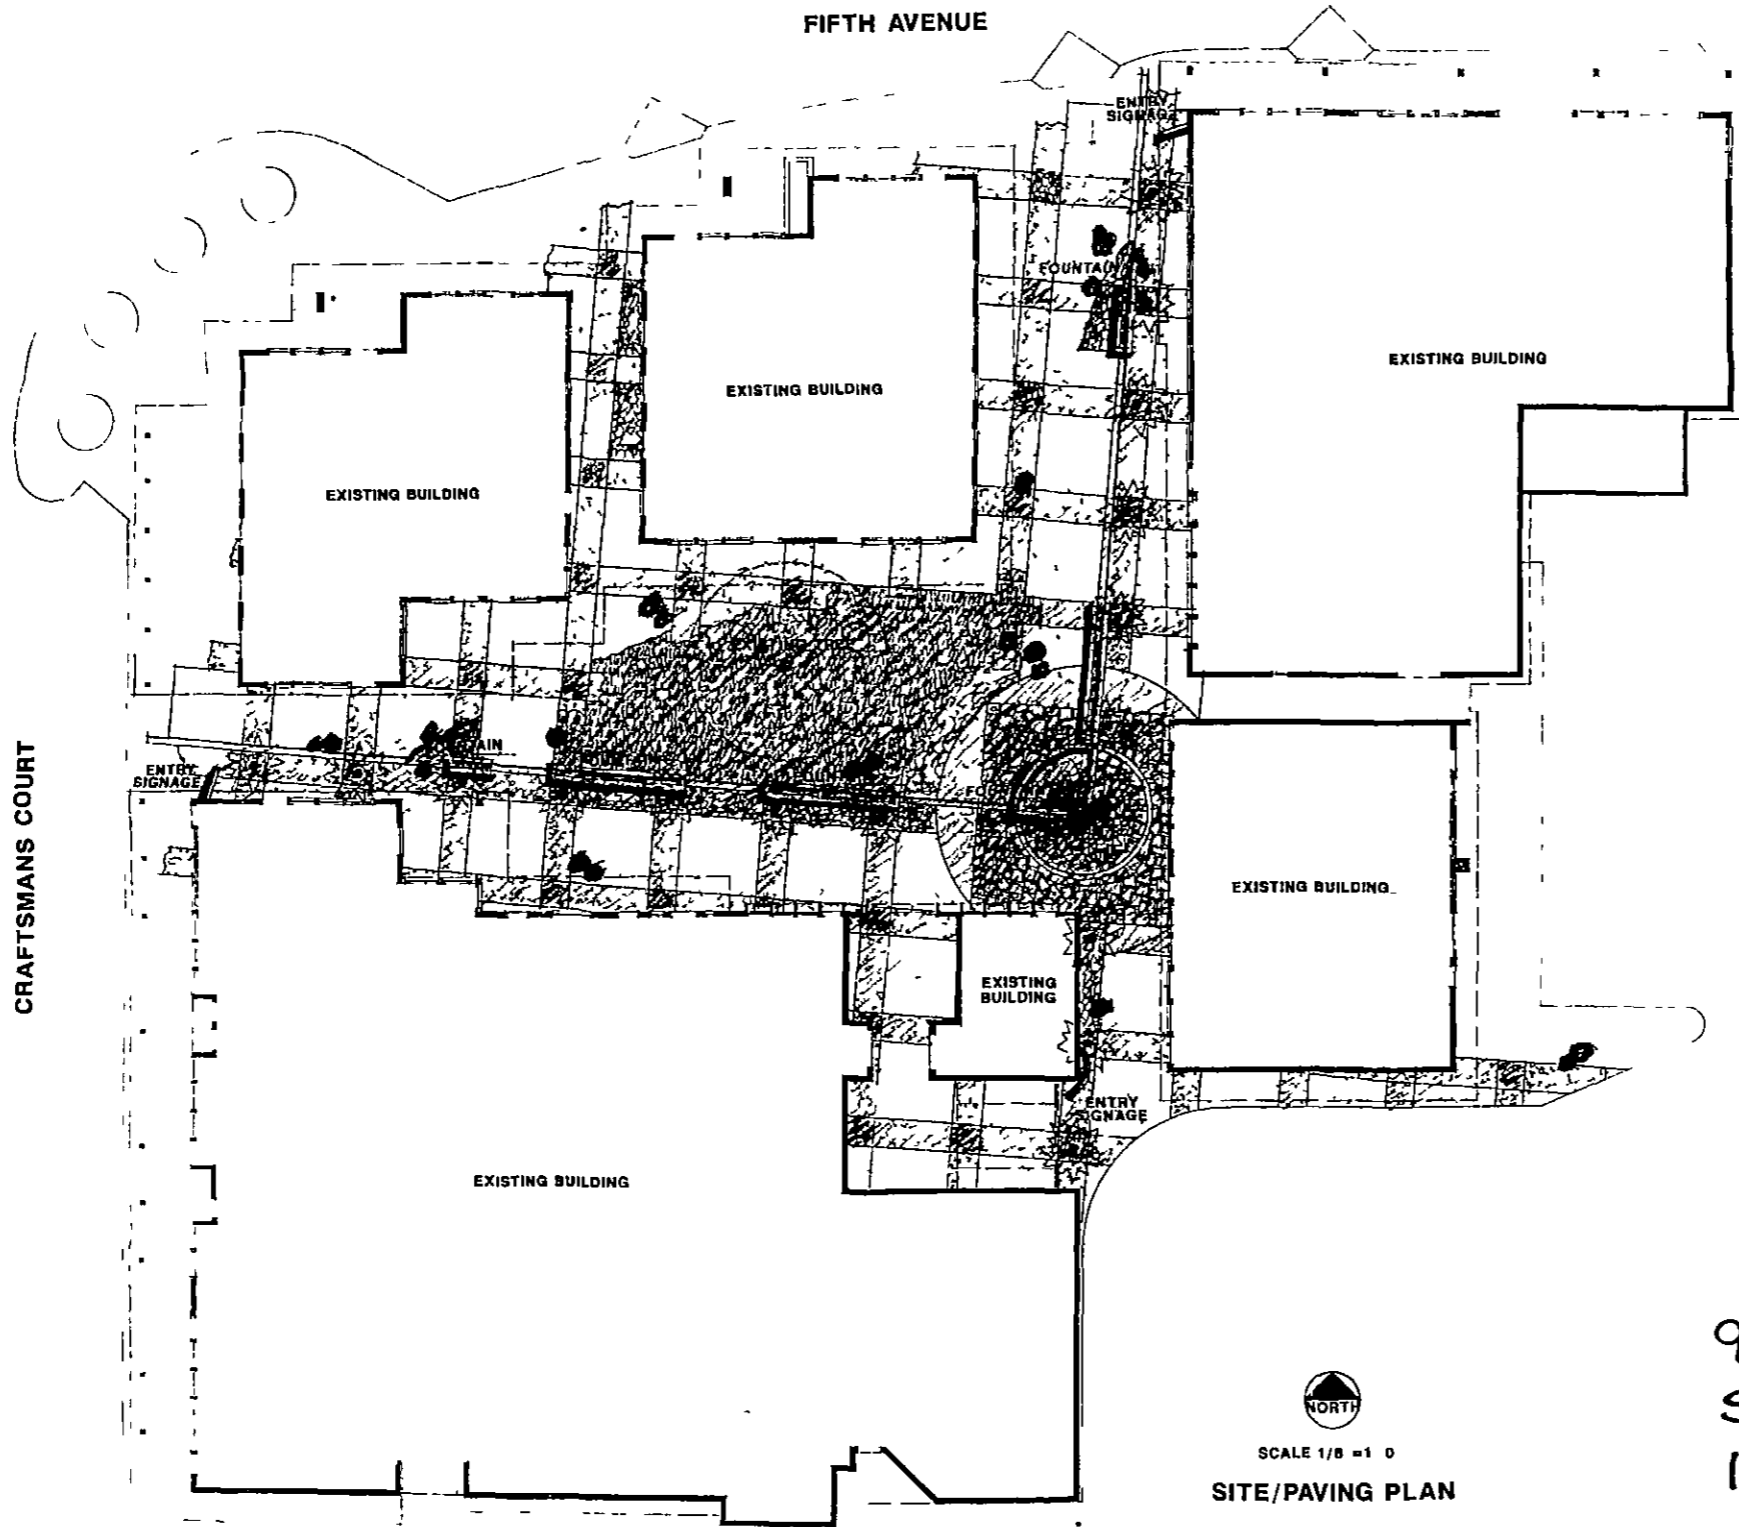

K I V A C E N T E R  
S U B D I V I S I O N



SCALE 1/8" = 1' 0"  
SITE/PAVING PLAN

93-DR-92  
SITE  
12-9-92

CITY OF BOSTON
DEVELOPMENT REVIEW APPROVAL
SITE PLAN
<small>THIS SITE PLAN WAS APPROVED BY THE DEPARTMENT OF CITY PLANNING AND DEVELOPMENT ON 12/9/92 AT 10:00 AM. IT IS SUBJECT TO THE CITY OF BOSTON'S ZONING REGULATIONS.</small>

