

**ADAPTIVE DESIGN GROUP, INC.**  
 LIGHTING, CONTROL, SOUND & AUTOMATION  
 Principals  
 Glenn Johnson LC, IALD  
 Kris Wilde LC, IALD  
 Chad Morris PE  
 4525 South Wasatch Blvd. #300  
 Salt Lake City, Utah 84124  
 801-274-9600 (Office)  
 801-274-9602 (Fax)  
 Emails: glenn.johnson@adaptivedg.com  
 kris.wilde@adaptivedg.com  
 chad.morris@adaptivedg.com  
 Website: www.adaptivedg.com  
 CONTRACTED SCOPE OF SERVICE:  
 A □ LIGHTING DESIGN & SPECIFICATIONS  
 B □ LIGHTING CONTROL DESIGN  
 C □ CONTROL PROCESSOR PROGRAMMING  
 D □ FULL ELECTRICAL ENGINEERING  
 E □ CONSTRUCTION MANAGEMENT  
 F □ FINAL AIM, TUNING, & SCENE SETTING  
 G □ LANDSCAPE LIGHTING DESIGN  
 H □ MOTORIZED BLIND SHAPE DESIGN  
 I □ TELEPHONE SYSTEM DESIGN  
 J □ HOME NETWORK DESIGN  
 K □ DISTRIBUTED AUDIO-VIDEO DESIGN  
 L □ SECURITY SYSTEM COORDINATION  
 M □ SYSTEM INTEGRATION DESIGN

ARCHITECT  
 INTERIOR DESIGNER  
 BUILDER

SERENO CANYON

PRINCIPAL SIGNATURE


© Copyright Protected  
 ADAPTIVE DESIGN GROUP, INC.  
 2007

REVISIONS	

DATE: 4-27-07    SCALE: 1"=20'-0"  
 JOB NUMBER: 20070424    DRAWN BY: SD/JK/JY

MAIN ENTRY LIGHTING PLAN  
 PHOTOMETRICS

LS-9.0A

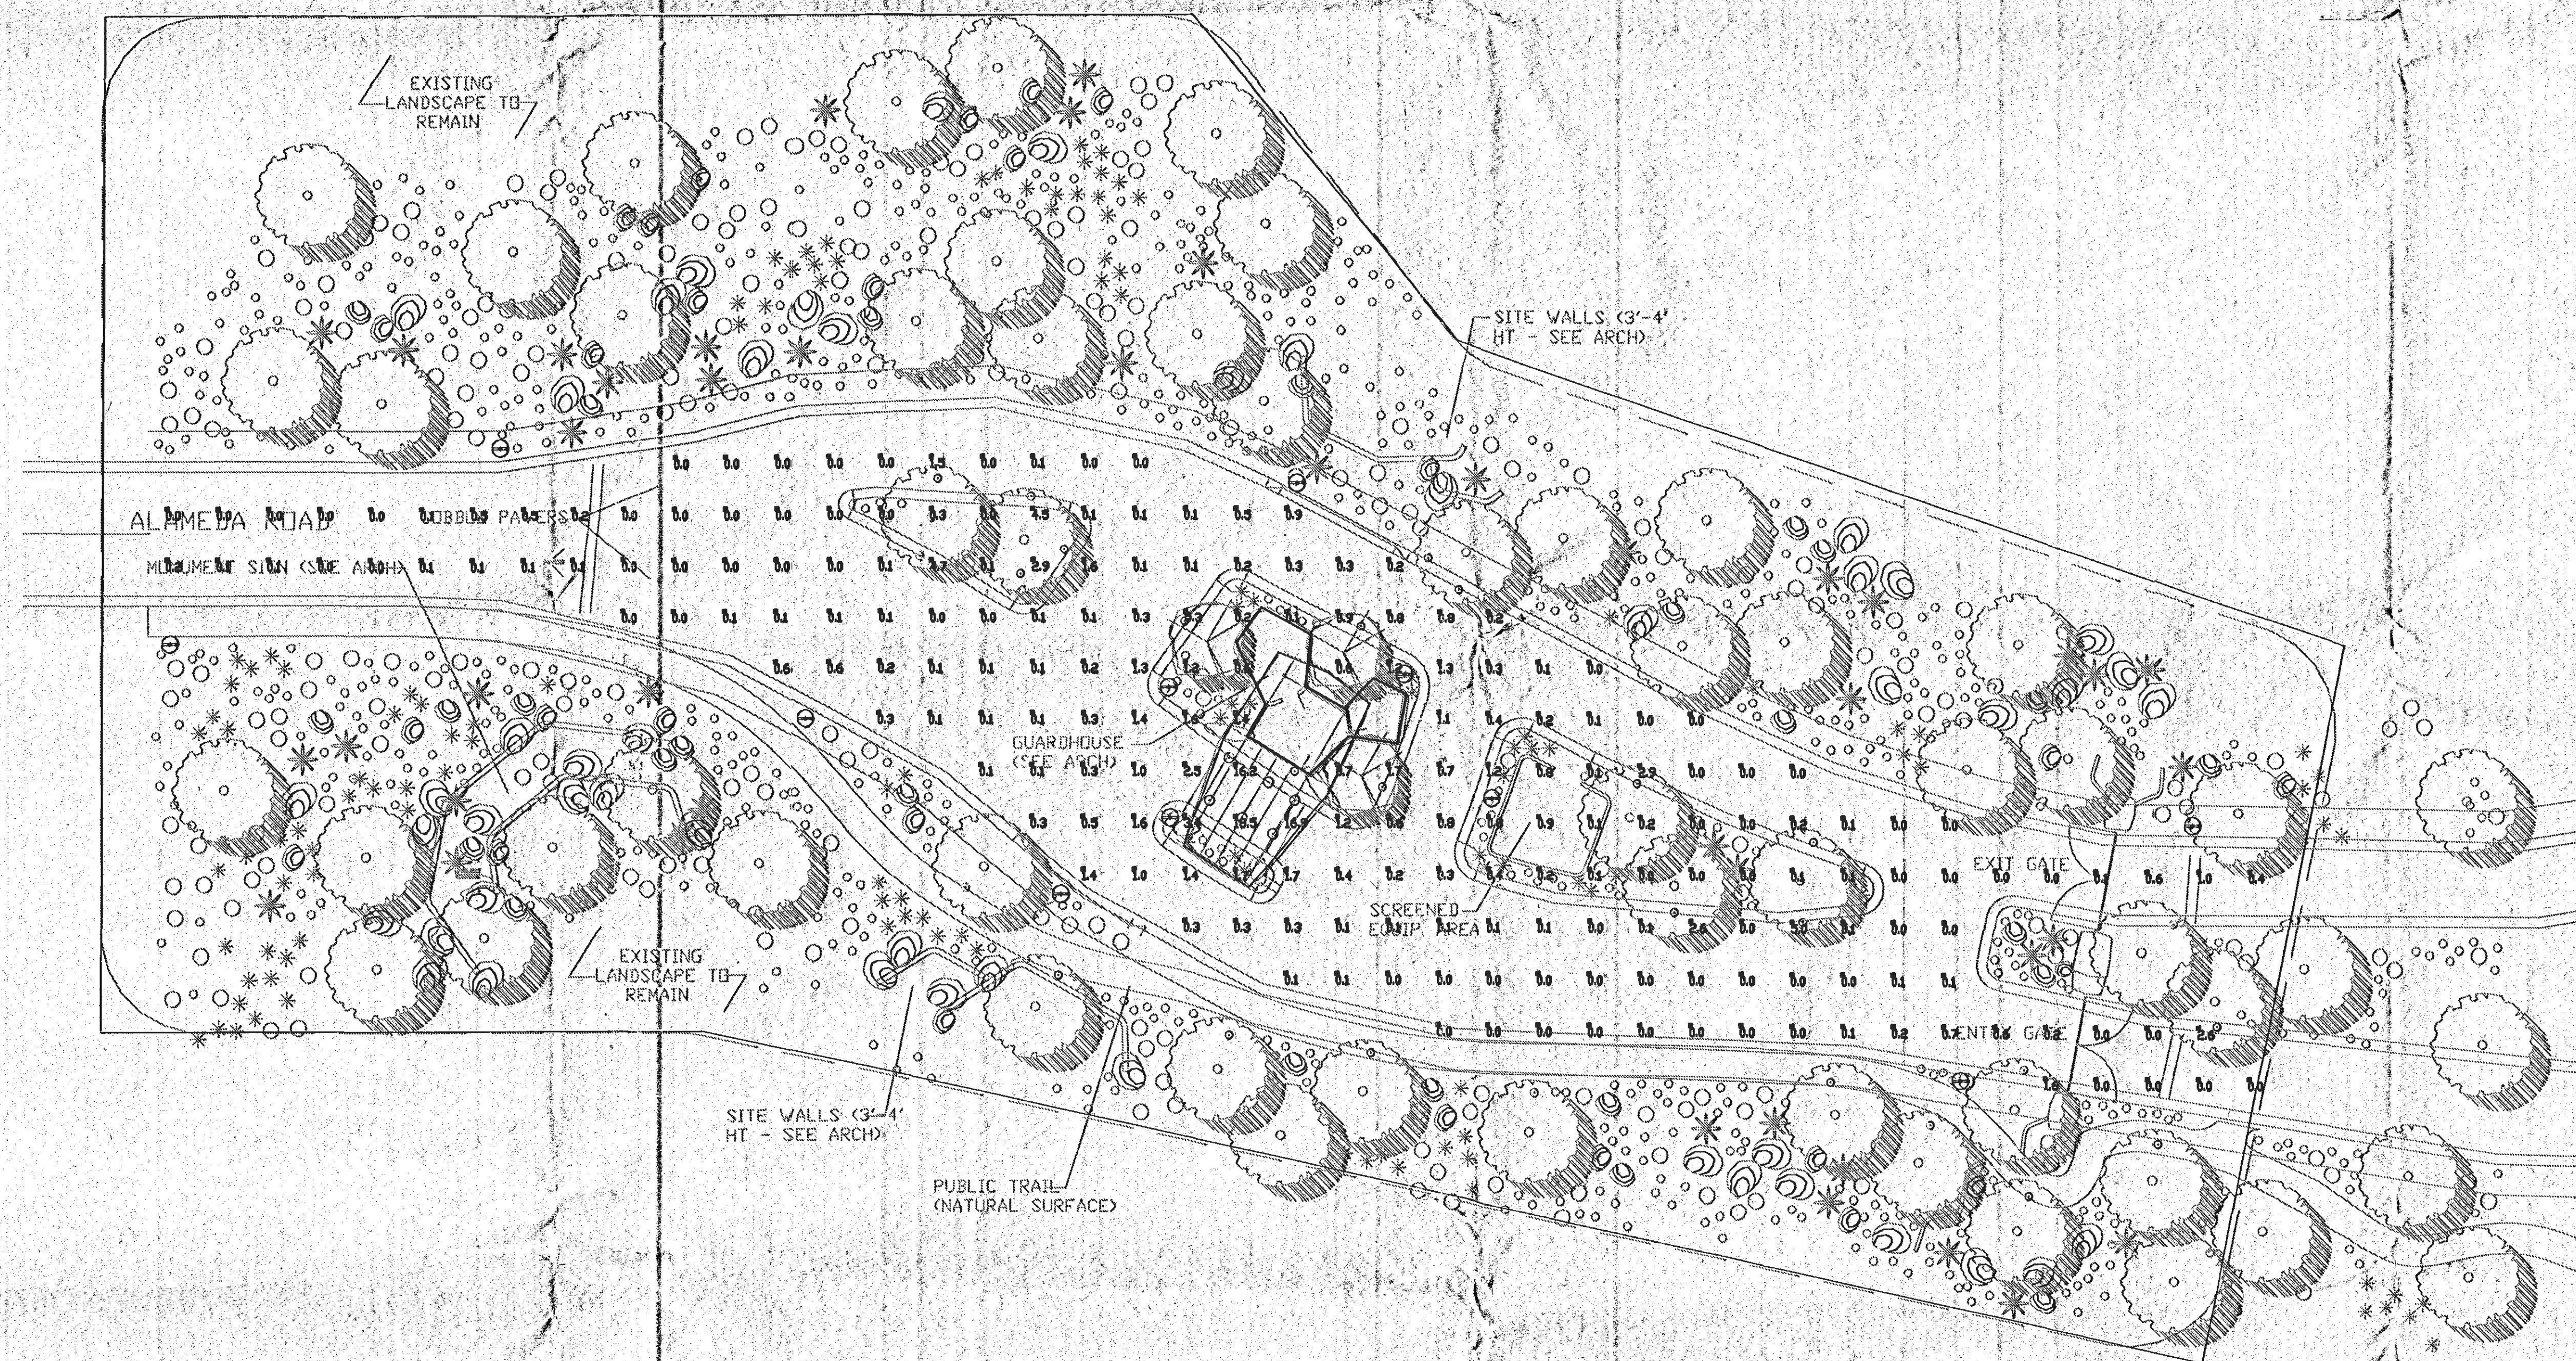

Numeric Summary							
Label	CalcType	Units	Avg	Max	Min	Avg/Min	Max/Min
Entry area	Illuminance	Fc	0.68	18.3	0.0	NA	NA
Pool area	Illuminance	Fc	0.83	6.2	0.0	NA	NA
Retreat area	Illuminance	Fc	1.39	12.0	0.0	NA	NA
Retreat Parking lot	Illuminance	Fc	0.39	1.3	0.0	NA	NA
Retreat Entry	Illuminance	Fc	1.74	18.6	0.1	17.40	186.00



Label	CalcType	Units	Avg	Max	Min	Avg/Min	Max/Min
Numeric Summary							
Entry area	Illuminance	Fc	0.68	18.3	0.0	NA	NA
Pool area	Illuminance	Fc	0.69	6.2	0.0	NA	NA
Retreat area	Illuminance	Fc	1.39	12.0	0.0	NA	NA
Retreat Parking lot	Illuminance	Fc	0.39	1.3	0.0	17.40	186.00
Retreat Entry	Illuminance	Fc	1.74	18.6	0.1		

Architecture  
 Decorative  
 Art  
 Path  
 Task  
 Interior Design  
 View  
 Exterior™

**ADAPTIVE DESIGN GROUP, INC.**  
 Principals  
 Glenn Johnson LC, IALD  
 Kris Wilde LC, IALD  
 Chad Morris PE  
 4525 South Wasatch Blvd. #300  
 Salt Lake City, Utah 84124  
 801-274-9600 (Office)  
 801-274-9602 (Fax)  
 Emails: glenn.johnson@adaptivedg.com  
 kris.wilde@adaptivedg.com  
 chad.morris@adaptivedg.com  
 Website: www.adaptivedg.com  
 CONTRACTED SCOPE OF SERVICE:

- A LIGHTING DESIGN & SPECIFICATIONS
- B LIGHTING CONTROL DESIGN
- C CONTROL PROCESSOR PROGRAMMING
- D FULL ELECTRICAL ENGINEERING
- E CONSTRUCTION MANAGEMENT
- F FINAL AIA, TUNING, & SCENE SETTING
- G LANDSCAPE LIGHTING DESIGN
- H CUSTOMERIZED BLIND/SHADE DESIGN
- I TELEPHONE SYSTEM DESIGN
- J HOME NETWORK DESIGN
- K DISTRIBUTED AUDIO-VIDEO DESIGN
- L SECURITY SYSTEM COORDINATION
- M SYSTEM INTEGRATION DESIGN

ARCHITECT  
 INTERIOR DESIGNER  
 BUILDER

# SERENO CANYON

PRINCIPAL SIGNATURE  
 © Copyright Protected  
 ADAPTIVE DESIGN GROUP INC.  
 2007

REVISIONS	

DATE: 4-27-07  
 JOB NUMBER: 20070424  
 SCALE: 1"=20'-0"  
 DRAWN BY: SD/JK/JY

## THE RETREAT LIGHTING PLAN PHOTOMETRIC

# LS-9.1A