




Proposed Context Site Plan  
scale 1:200 sheet size 11 x 17

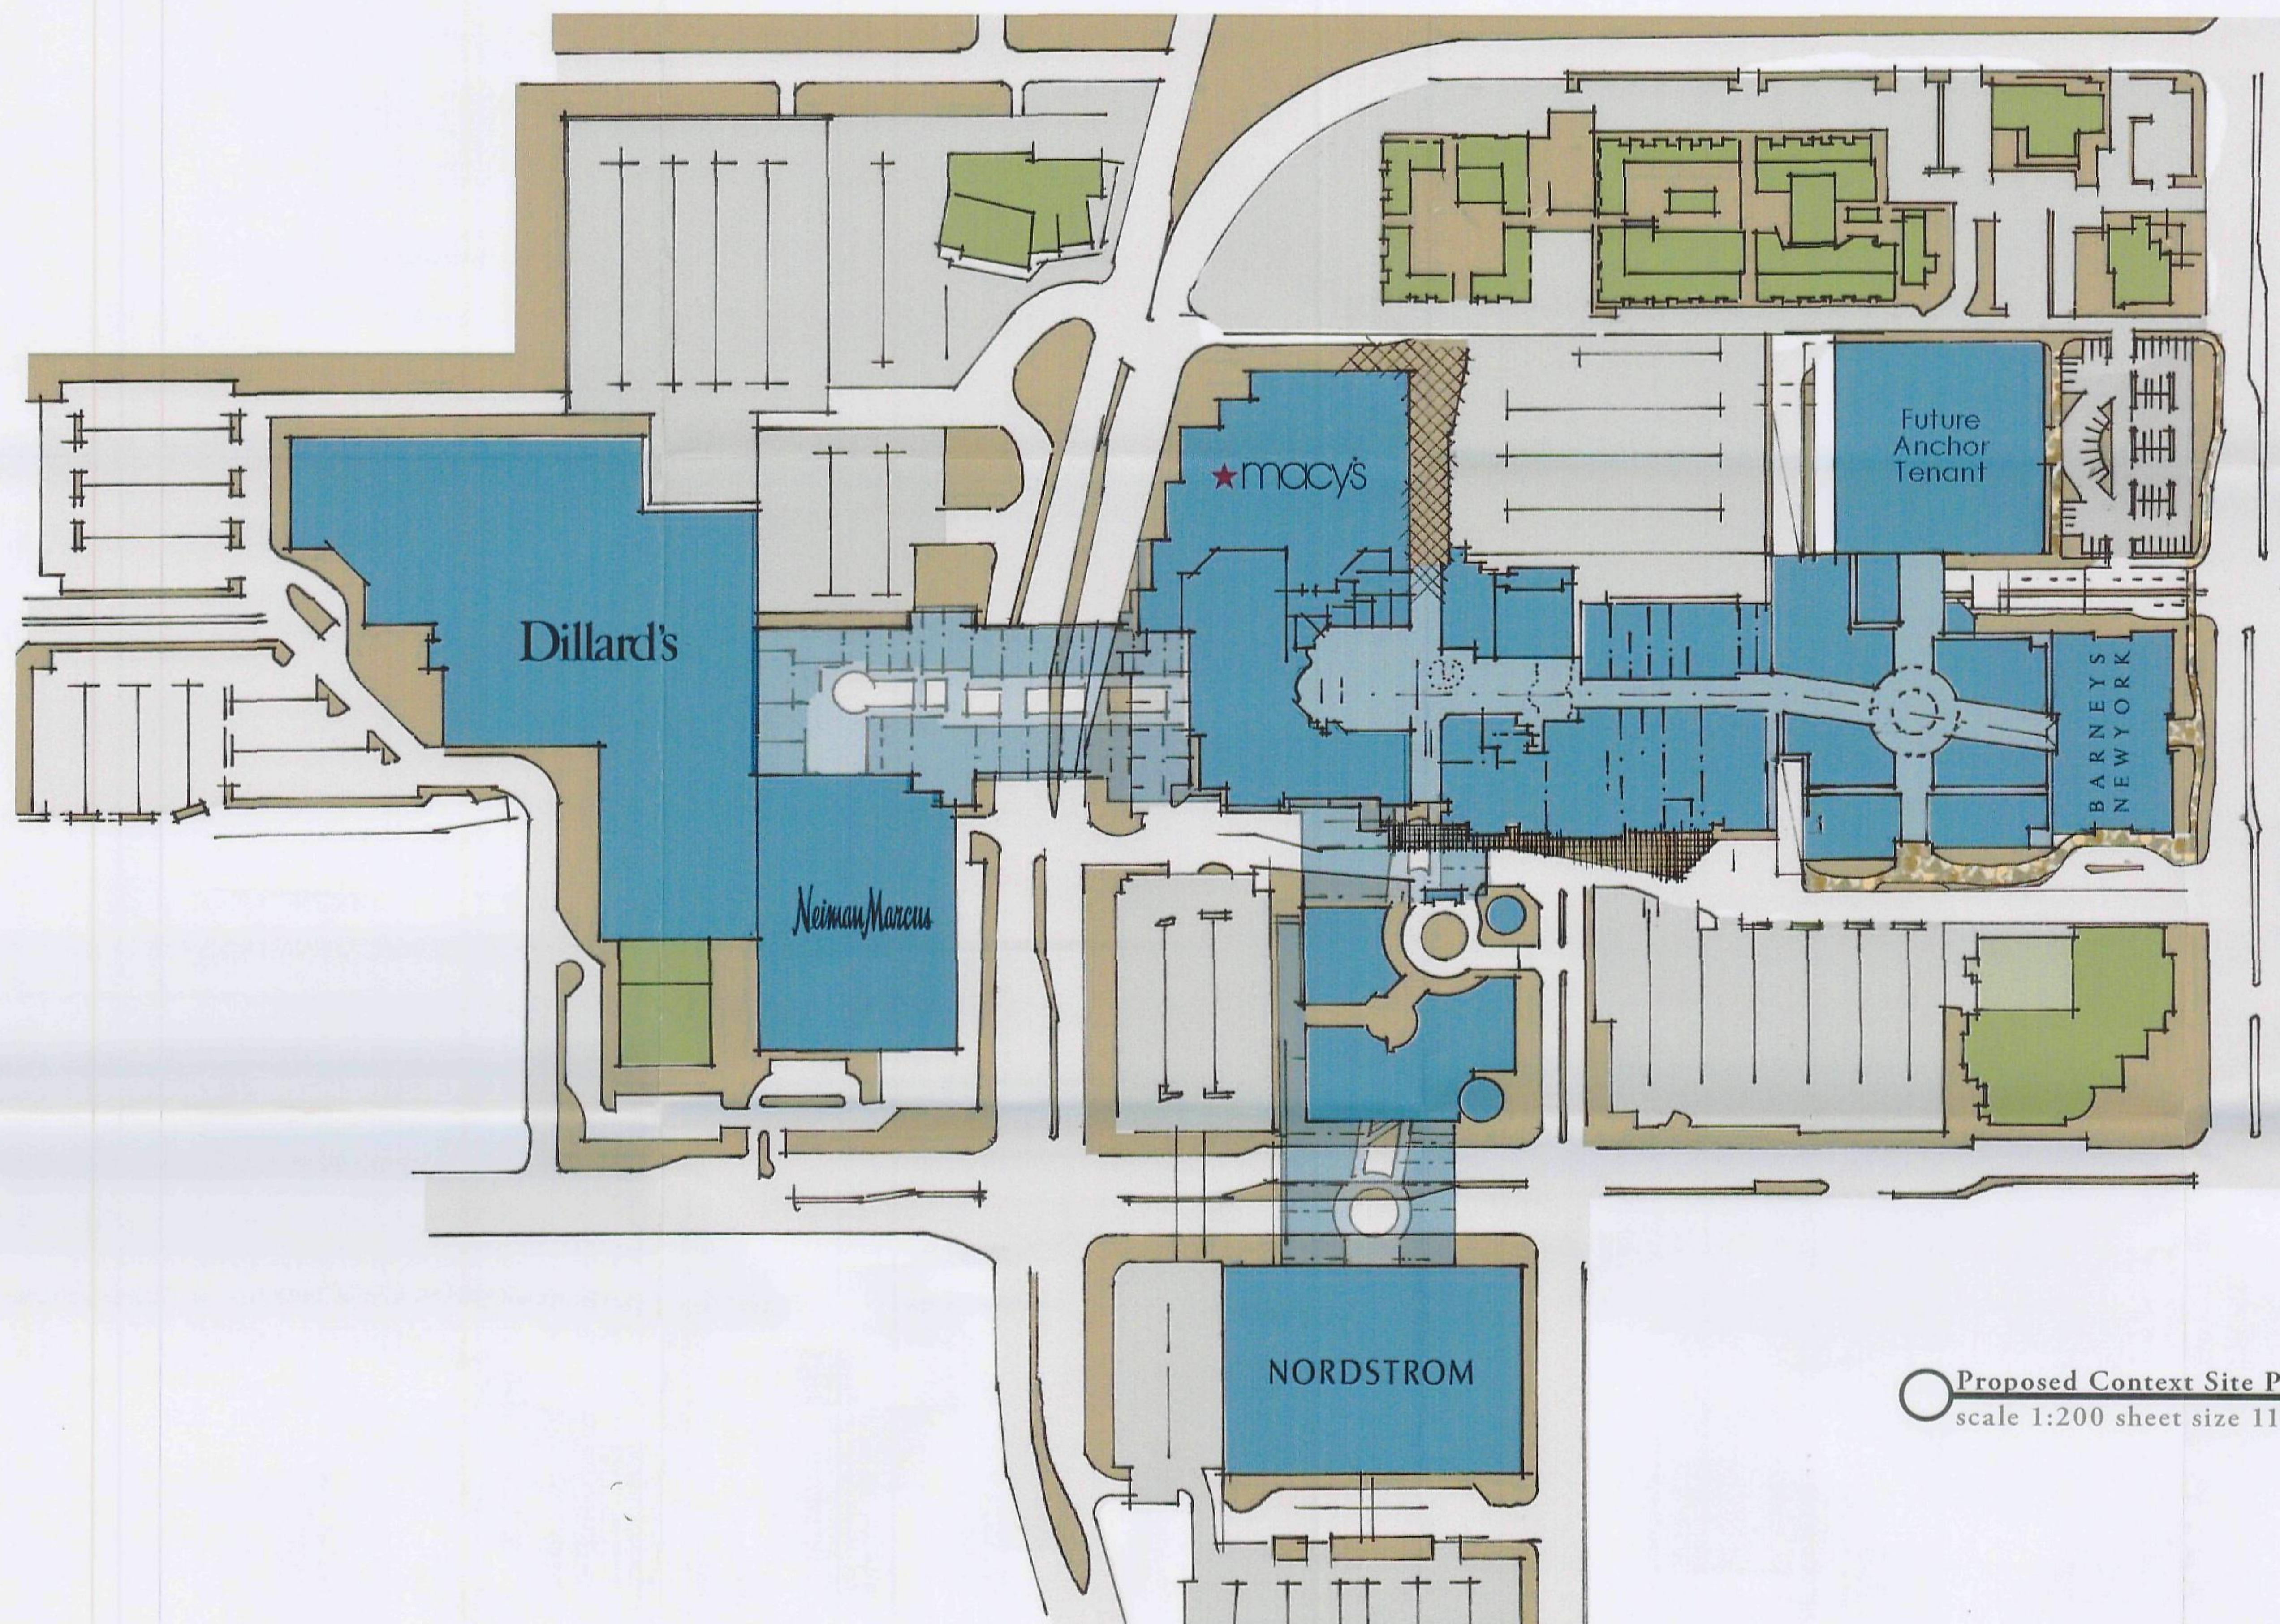