



DISCLAIMER:
These drawings are prepared by the Architect for the use of the Client. The Client is responsible for obtaining all necessary permits and approvals from the appropriate authorities. The Architect is not responsible for any errors or omissions in these drawings or for any consequences arising therefrom. The Architect's liability is limited to the professional services rendered by the Architect.

(C) 2007 Craig Wickersham Inc.


REVISIONS:	CITY	MAR
1		
2		
3		
4		
5		
6		
7		
8		
9		
10		

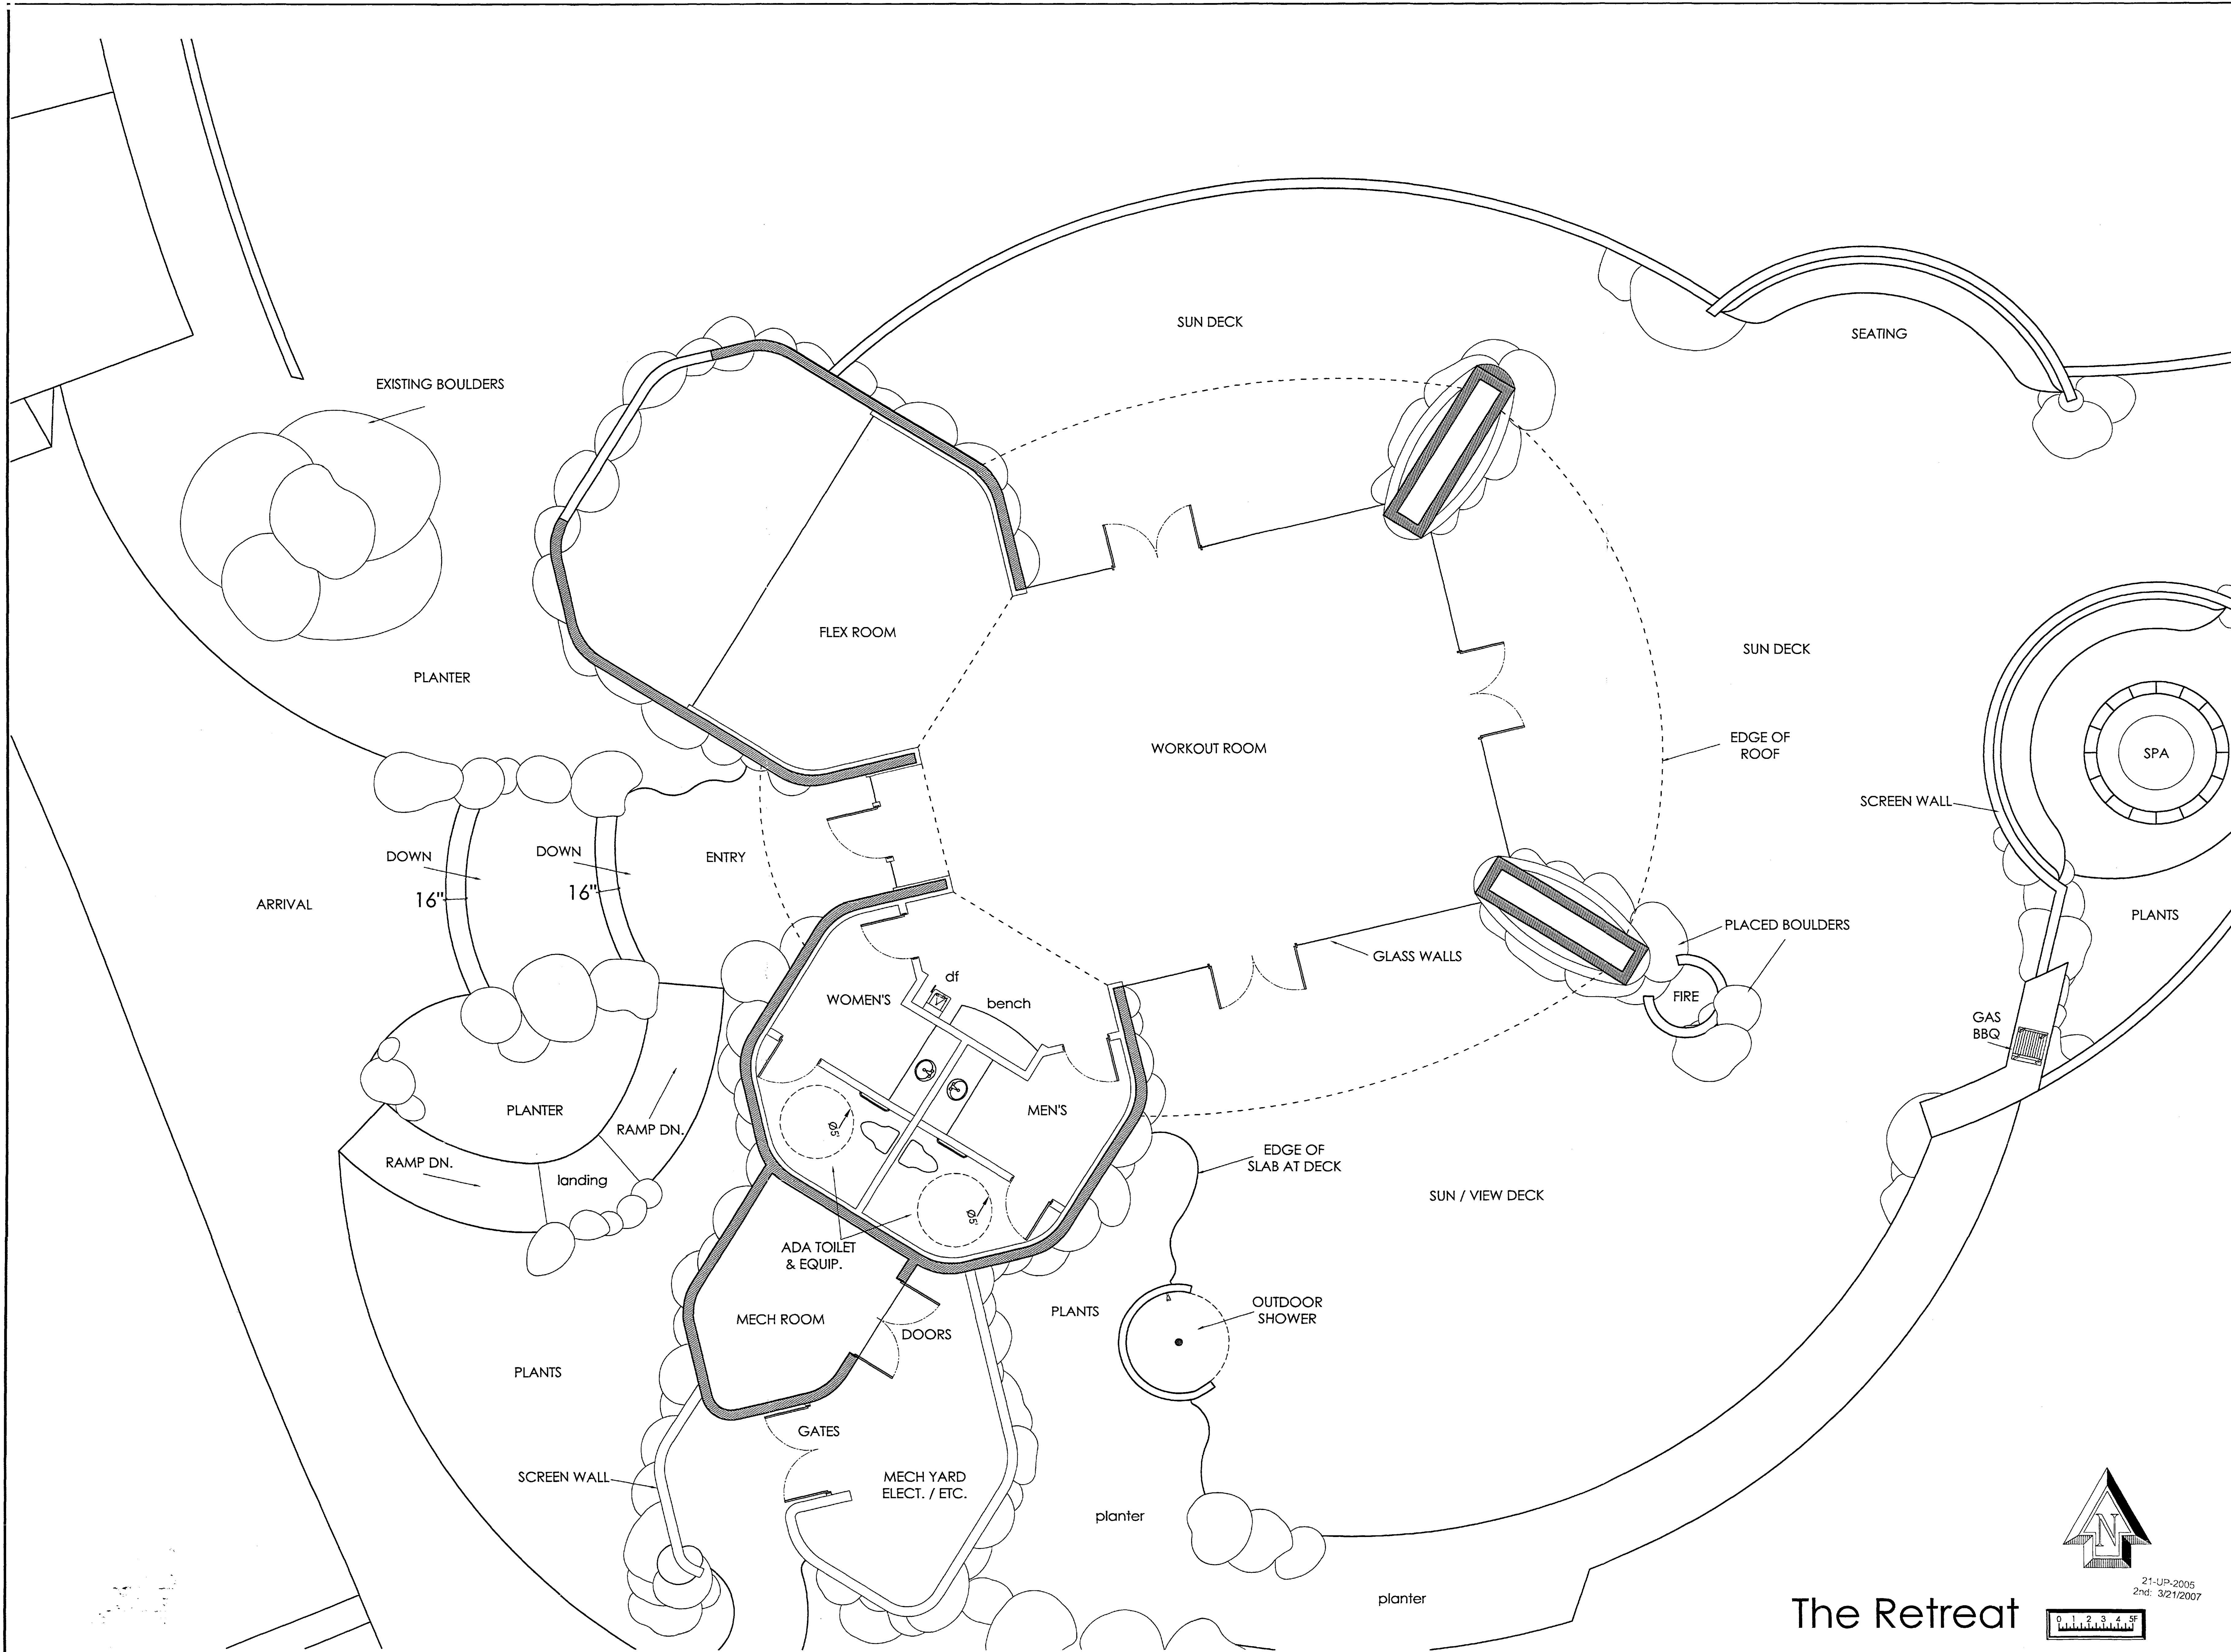


Sereno Canyon
Crown Community Development

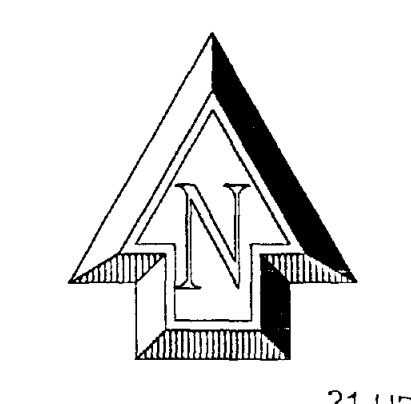

21-UP-2005
2nd: 3/21/2007

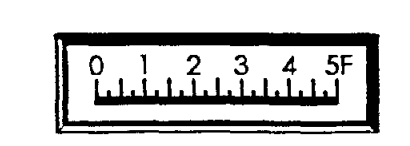


The Retreat
Foor Plan
1/4" = 1-0

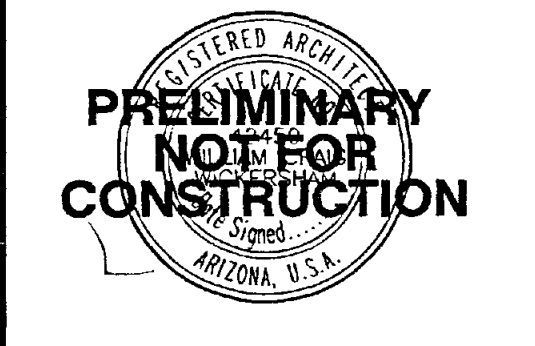

JOB NO.	0702	SHEET NO.	
DATE	January 07		
SCALE	AS SHOWN		A2.0
DRAWN	WCW		
CHECKED	WCW		
PLAN CHECK NO.			XXXX

21-UP-05
3/20/07

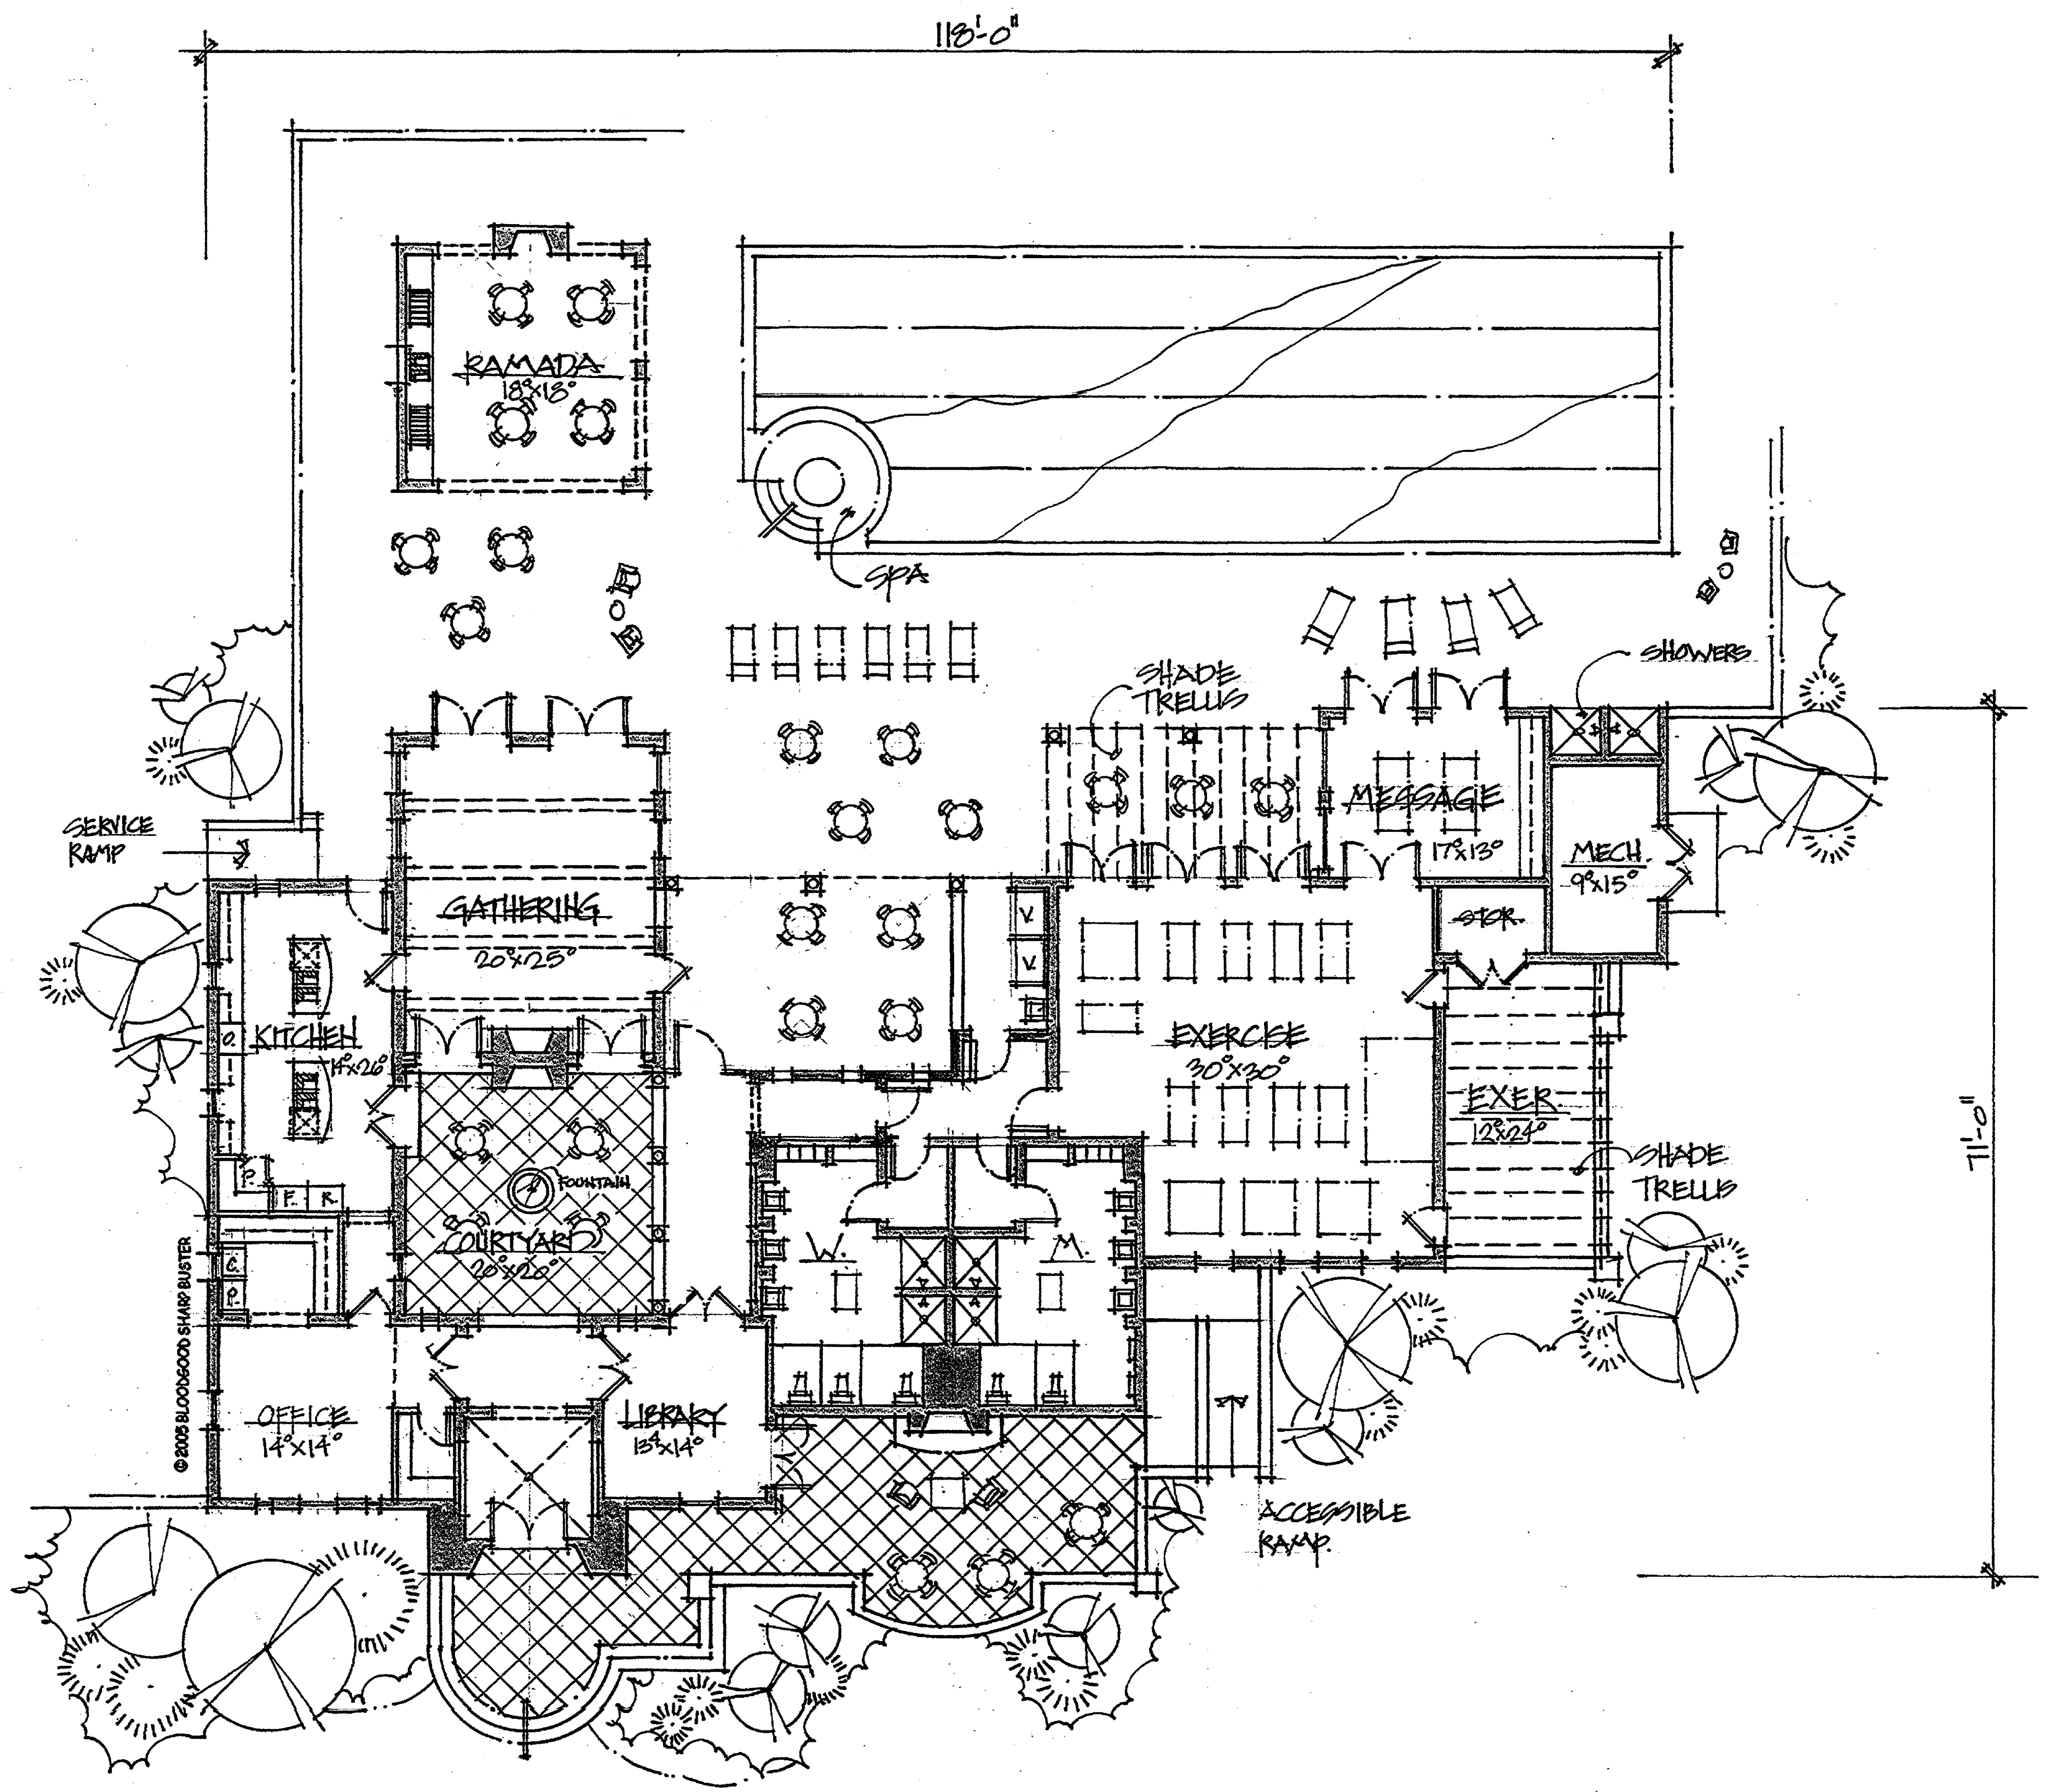

Floor Plan

PRIVATE COMMUNITY BUILDING

Concept Plan

CROWN COMMUNITY DEVELOPMENT

Architects & Planners, Inc.
Bloodgood Sharp Buster

09.10.05

SERANO CANYON
SCOTTSDALE, AZ