

Floor Plan - Level 3
 Scale: 1/16" = 1'-0"
 SCALE: 1/16" = 1'-0"

ARCHITEKTON

464 S Farmer Ave., Suite 101
 Tempe AZ, 85281
 T 480.894.4837
 F 480.894.4838
 www.architekton.com



Owners/Developers

- USAA Real Estate Company**
 9830 Colonnade Blvd.
 Suite 600
 San Antonio, TX 78230-2239
- ASU Foundation**
 Fulton Center
 300 E. University Drive
 P.O. Box 2260
 Tempe, AZ 85280-2260
- HIGGINS Development Partners**
 101 East Erie Street
 Suite 800
 Chicago, IL 60611
- The Plaza Companies**
 9401 W Thunderbird Road
 Suite 200
 Peoria, AZ 85381

SkySong 3
 North Scottsdale Road
 Scottsdale, Arizona 85257

460-PA-2004


Development Review Board Submittal

Date: 02/20/09


Floor Plan Level 3

A102

88-DR-2005#6
 03-16-2009

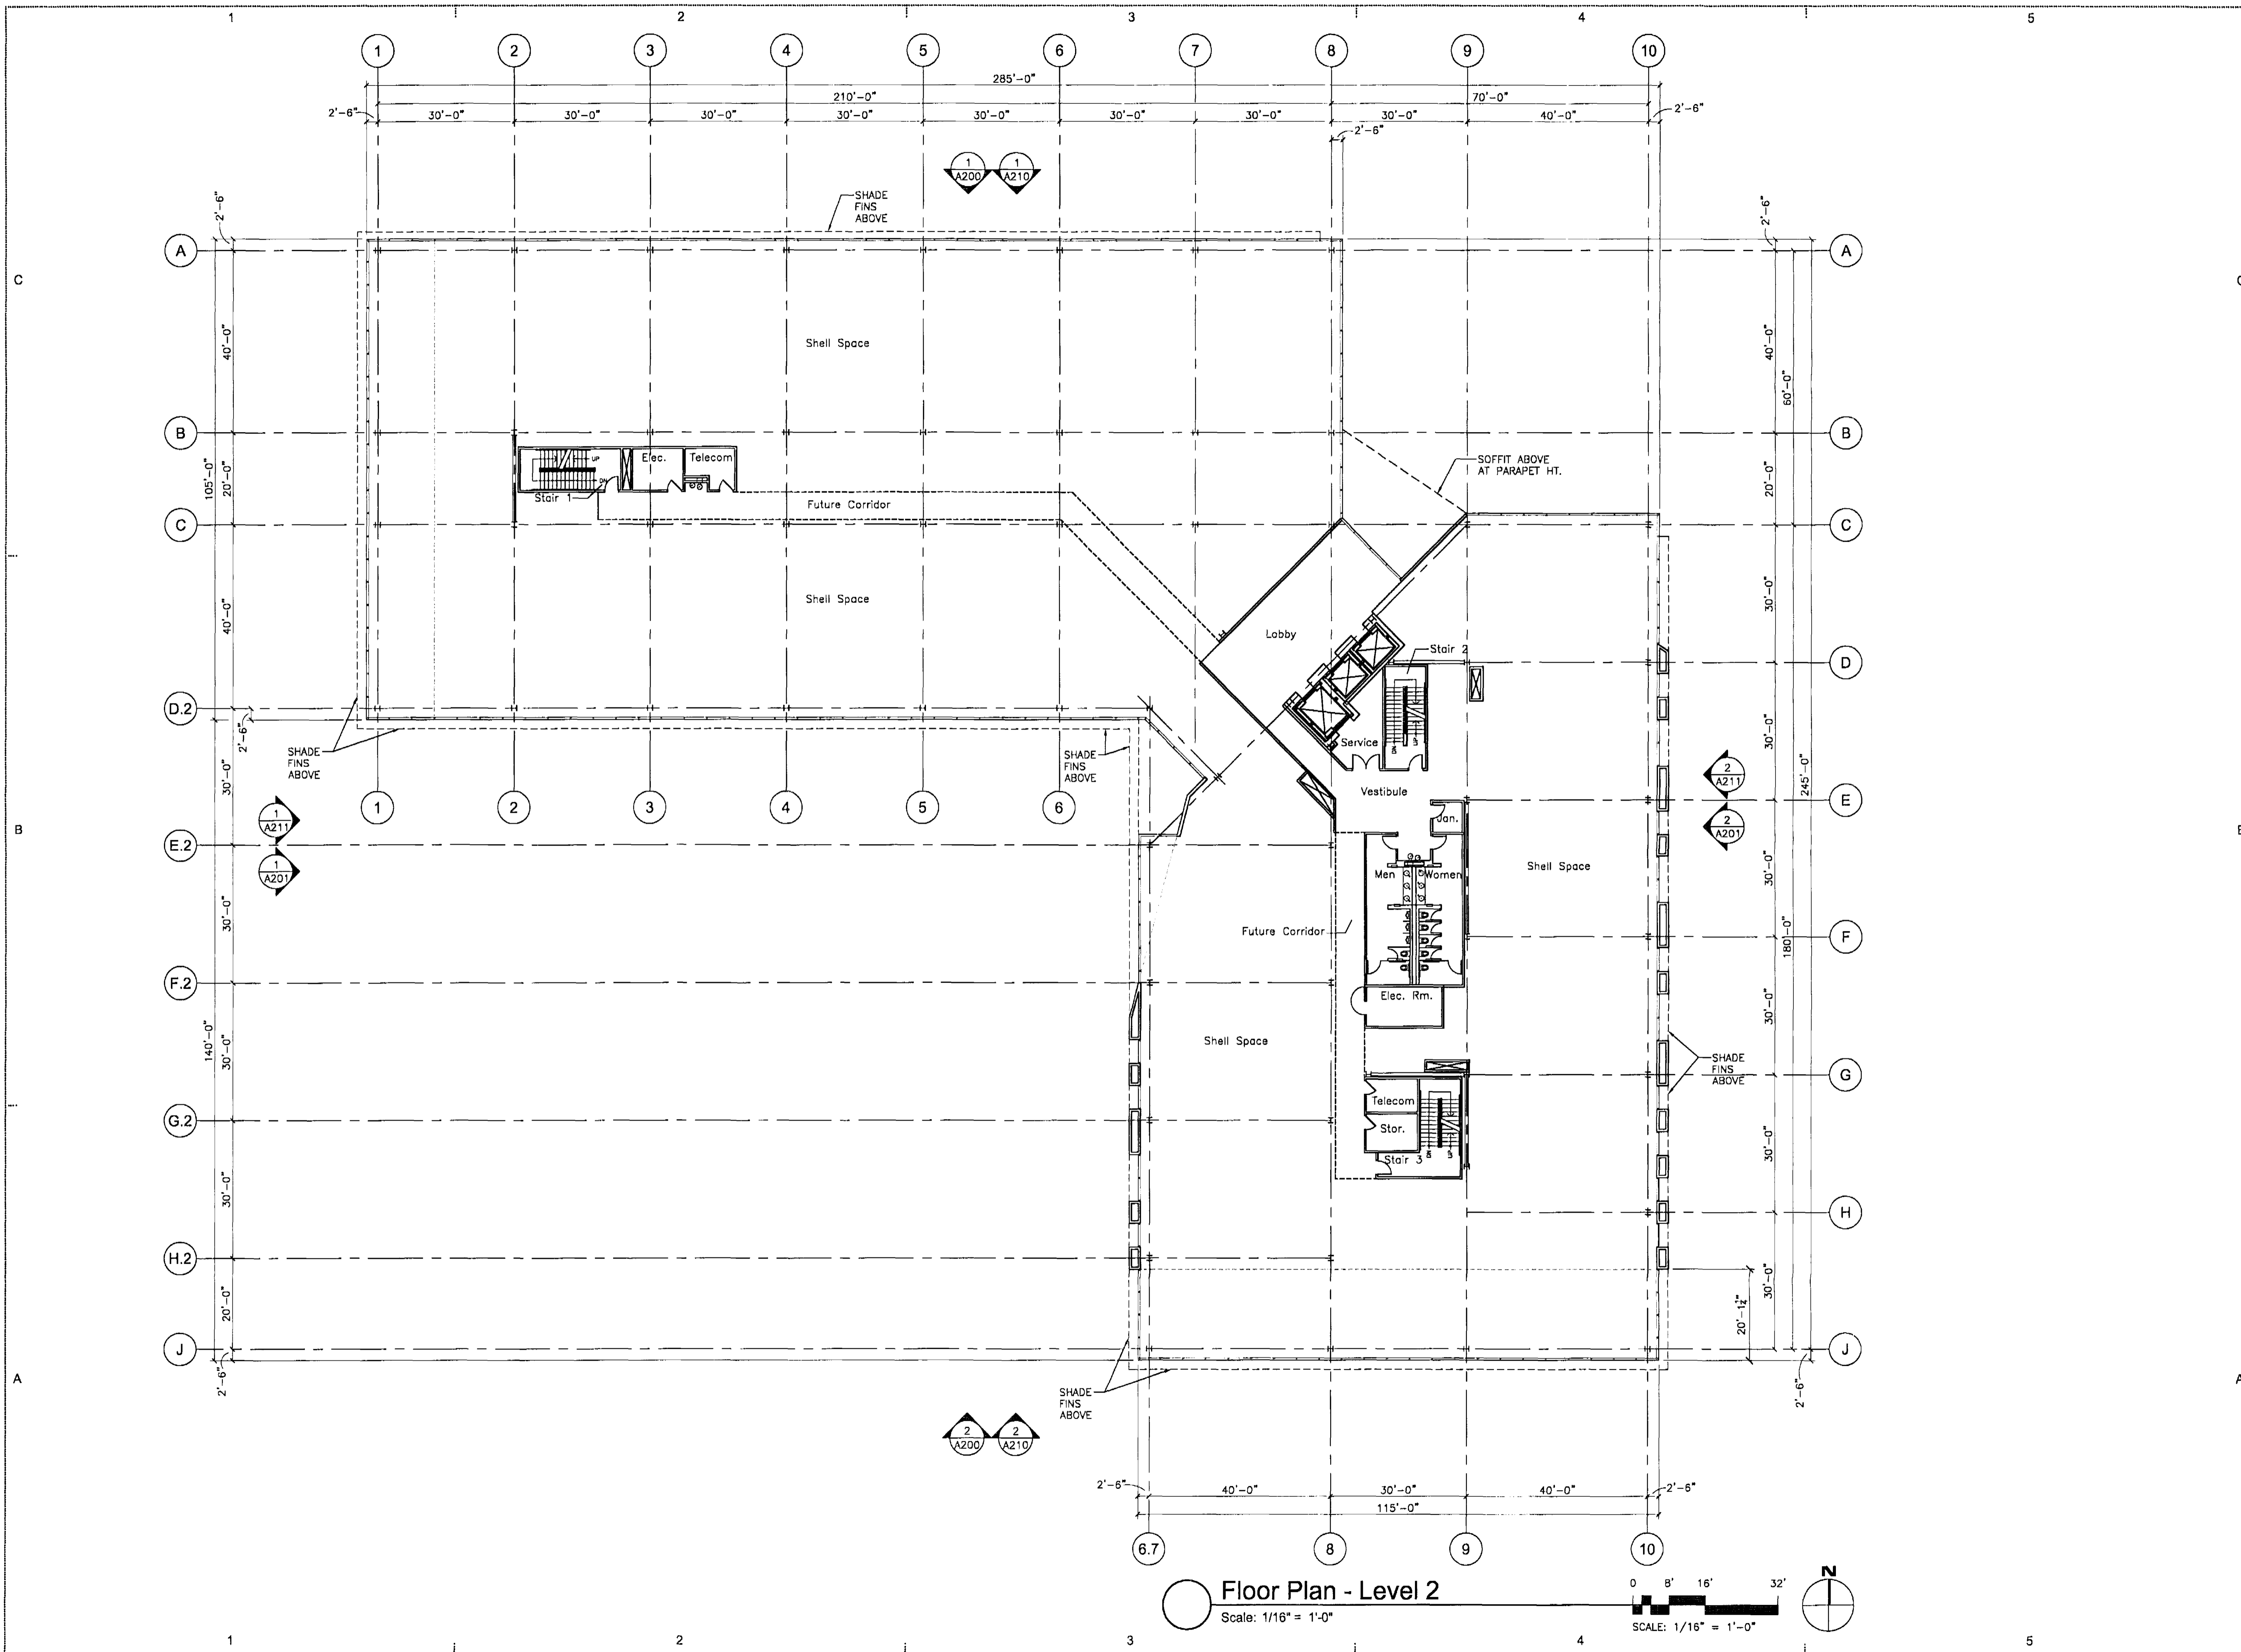


Floor Plan - Level 2
Scale: 1/16" = 1'-0"

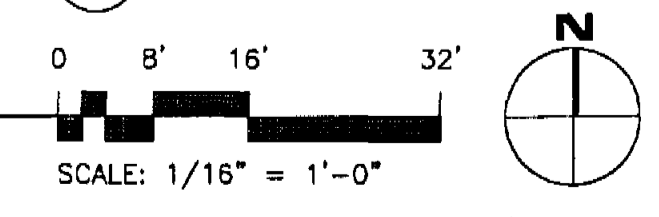

ARCHITEKTON

464 S Farmer Ave., Suite 101
Tempe AZ, 85281
T 480.894.4637
F 480.894.4638
www.architekton.com

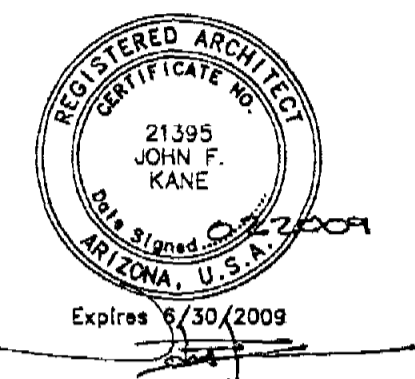

Owners/Developers

USAA Real Estate Company
9830 Colonnade Blvd.
Suite 600
San Antonio, TX 78230-2239

ASU Foundation
Fulton Center
300 E. University Drive
P.O. Box 2260
Tempe, AZ 85280-2260

HIGGINS Development Partners
101 East Erie Street
Suite 800
Chicago, IL 60611

The Plaza Companies
9401 W Thunderbird Road
Suite 200
Peoria, AZ 85381

SkySong 3
North Scottsdale Road
Scottsdale, Arizona 85257

460-PA-2004


Development Review Board Submittal

Date: 02/20/09


Floor Plan Level 2

A101

SS-DR-2005a6
03-16-2009

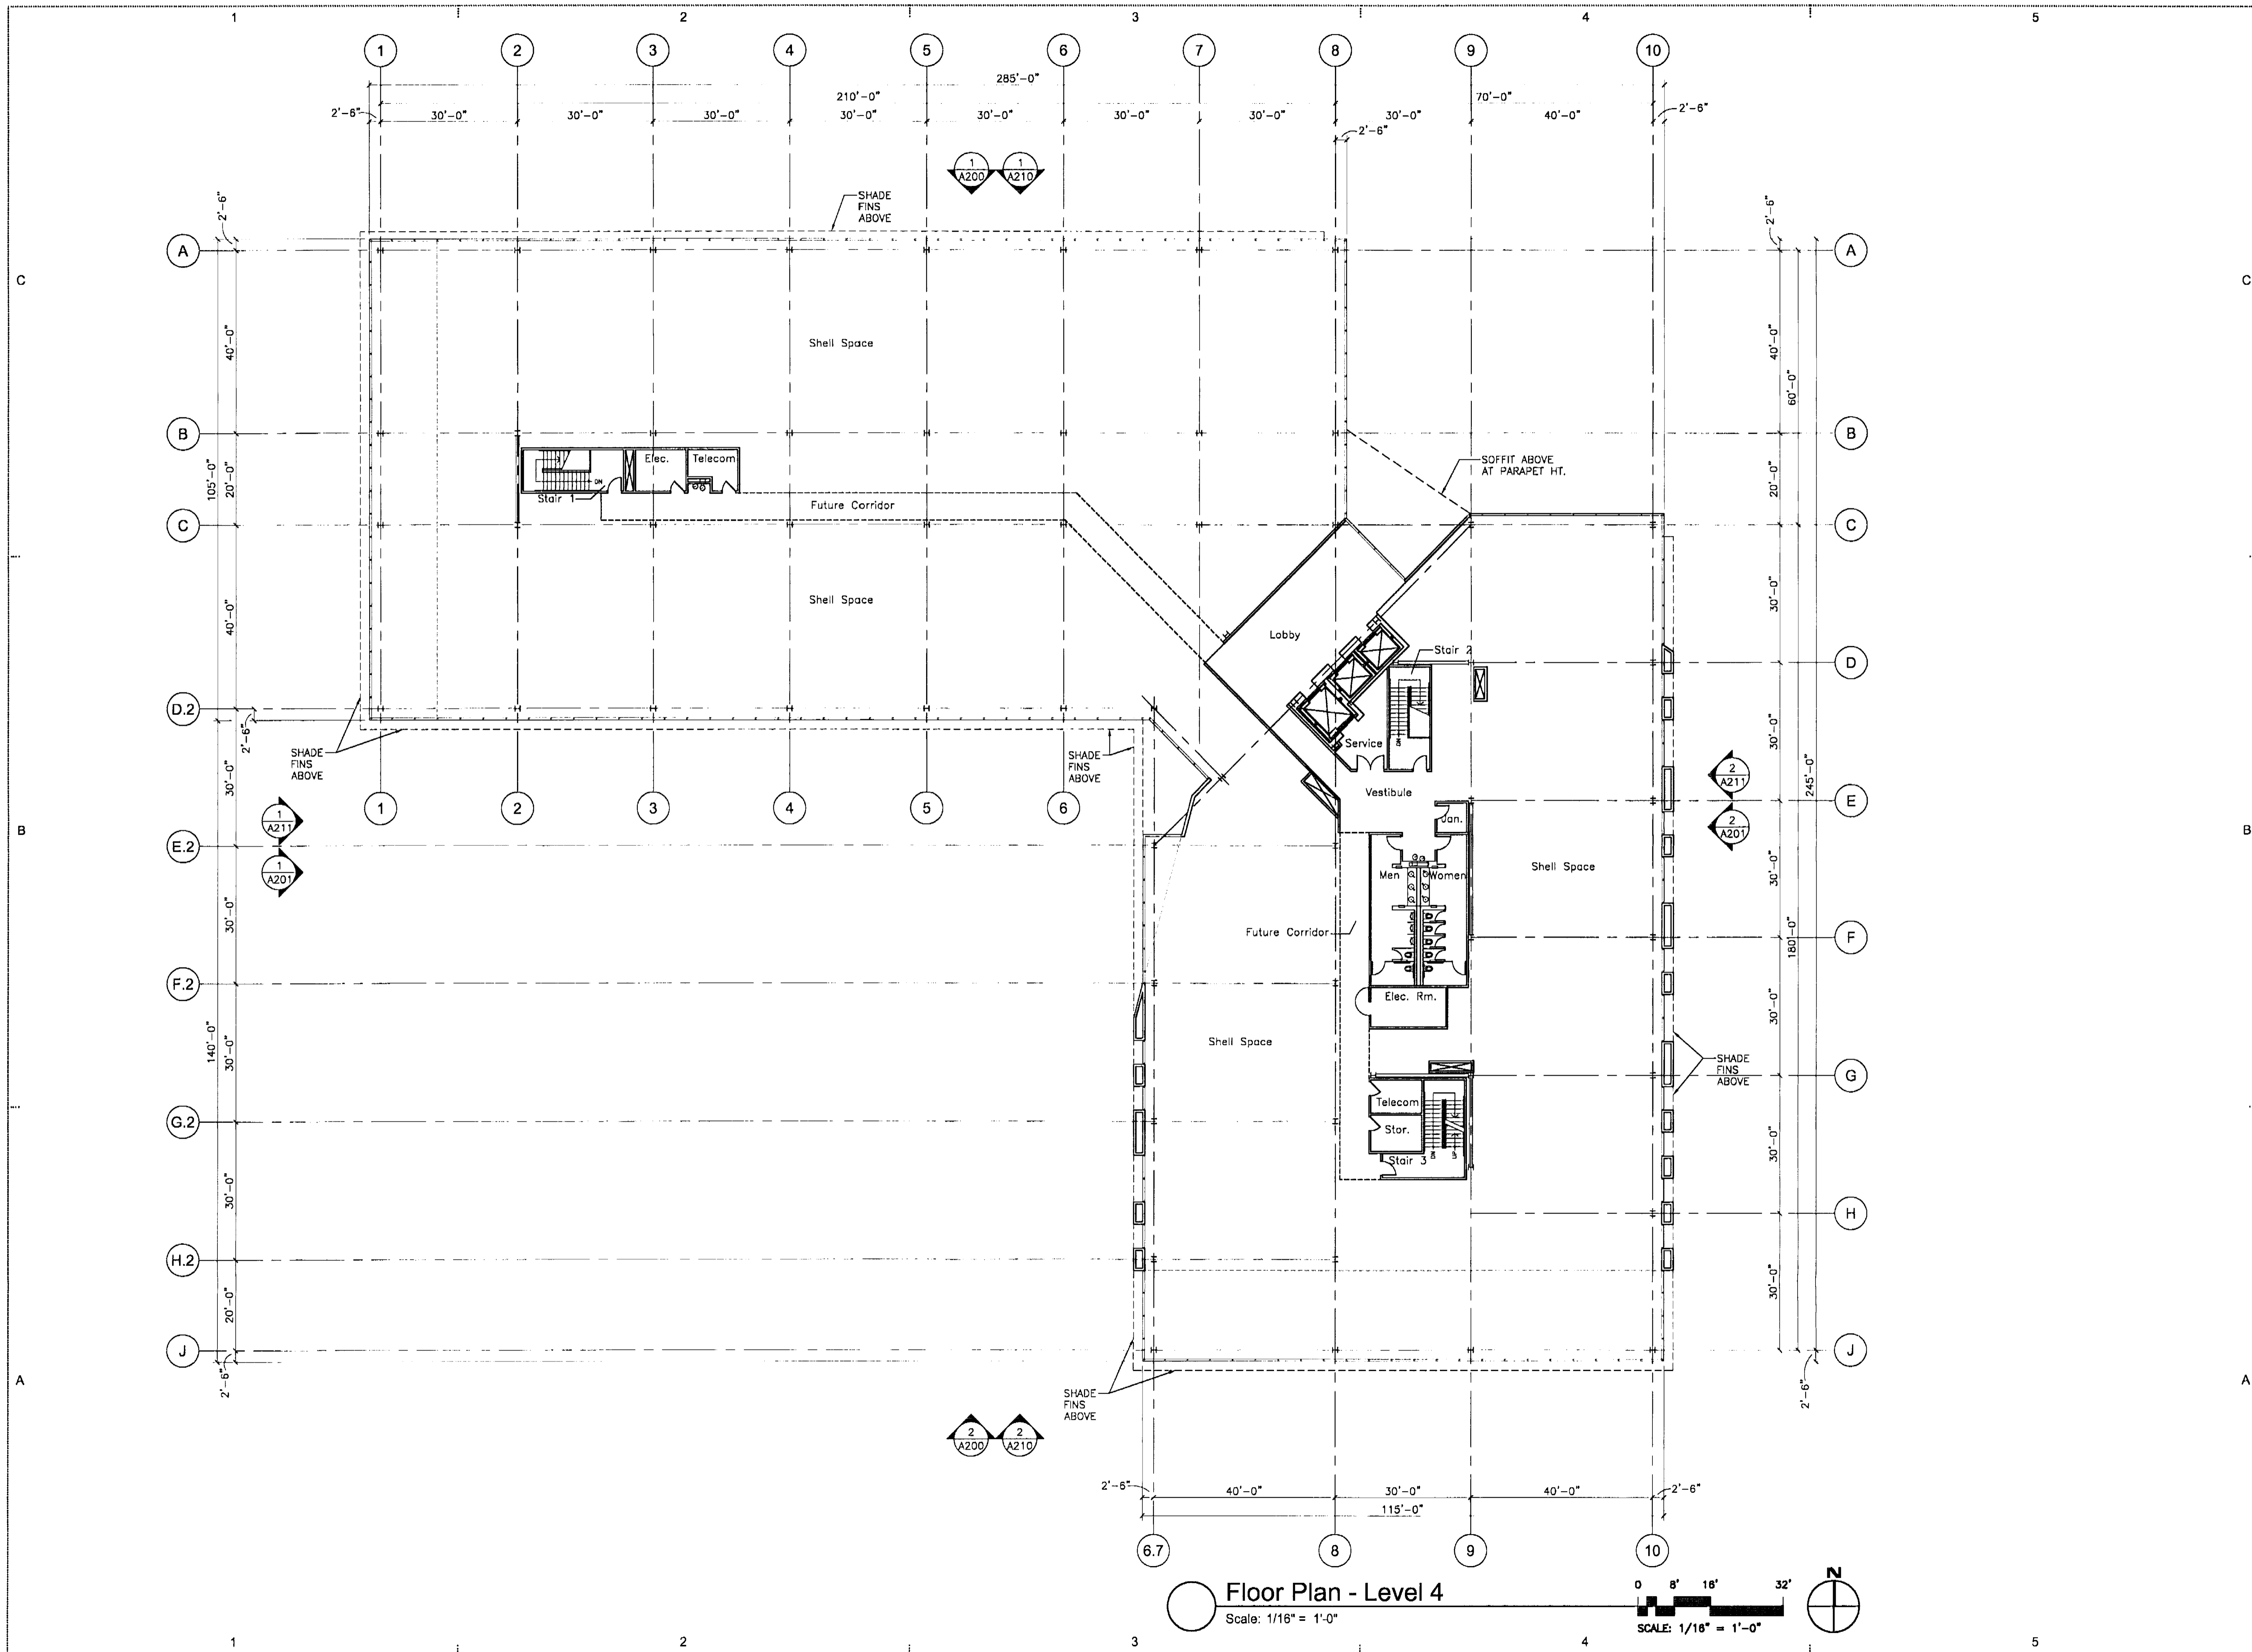


Floor Plan - Level 4
 Scale: 1/16" = 1'-0"

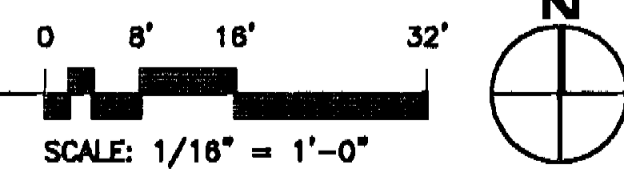

ARCHITEKTON

464 S Farmer Ave., Suite 101
 Tempe AZ, 85281
 T 480.894.4637
 F 480.894.4638
 www.architekton.com

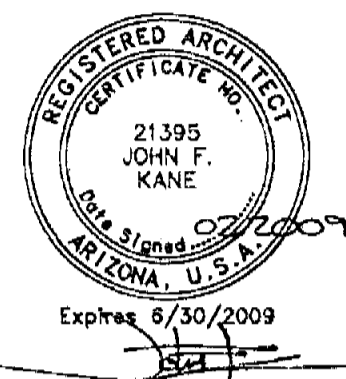

Owners/Developers

USAA Real Estate Company
 9830 Colonnade Blvd.
 Suite 600
 San Antonio, TX 78230-2239

ASU Foundation
 Fulton Center
 300 E. University Drive
 P.O. Box 2260
 Tempe, AZ 85280-2260

HIGGINS Development Partners
 101 East Erie Street
 Suite 800
 Chicago, IL 60611

The Plaza Companies
 9401 W Thunderbird Road
 Suite 200
 Peoria, AZ 85381

SkySong 3

North, Scottsdale Road
 Scottsdale, Arizona 85257

460-PA-2004


Development Review Board Submittal

Date: 02/20/09

Floor Plan Level 4


A103

88-DR-2105-6
 03-16-2009

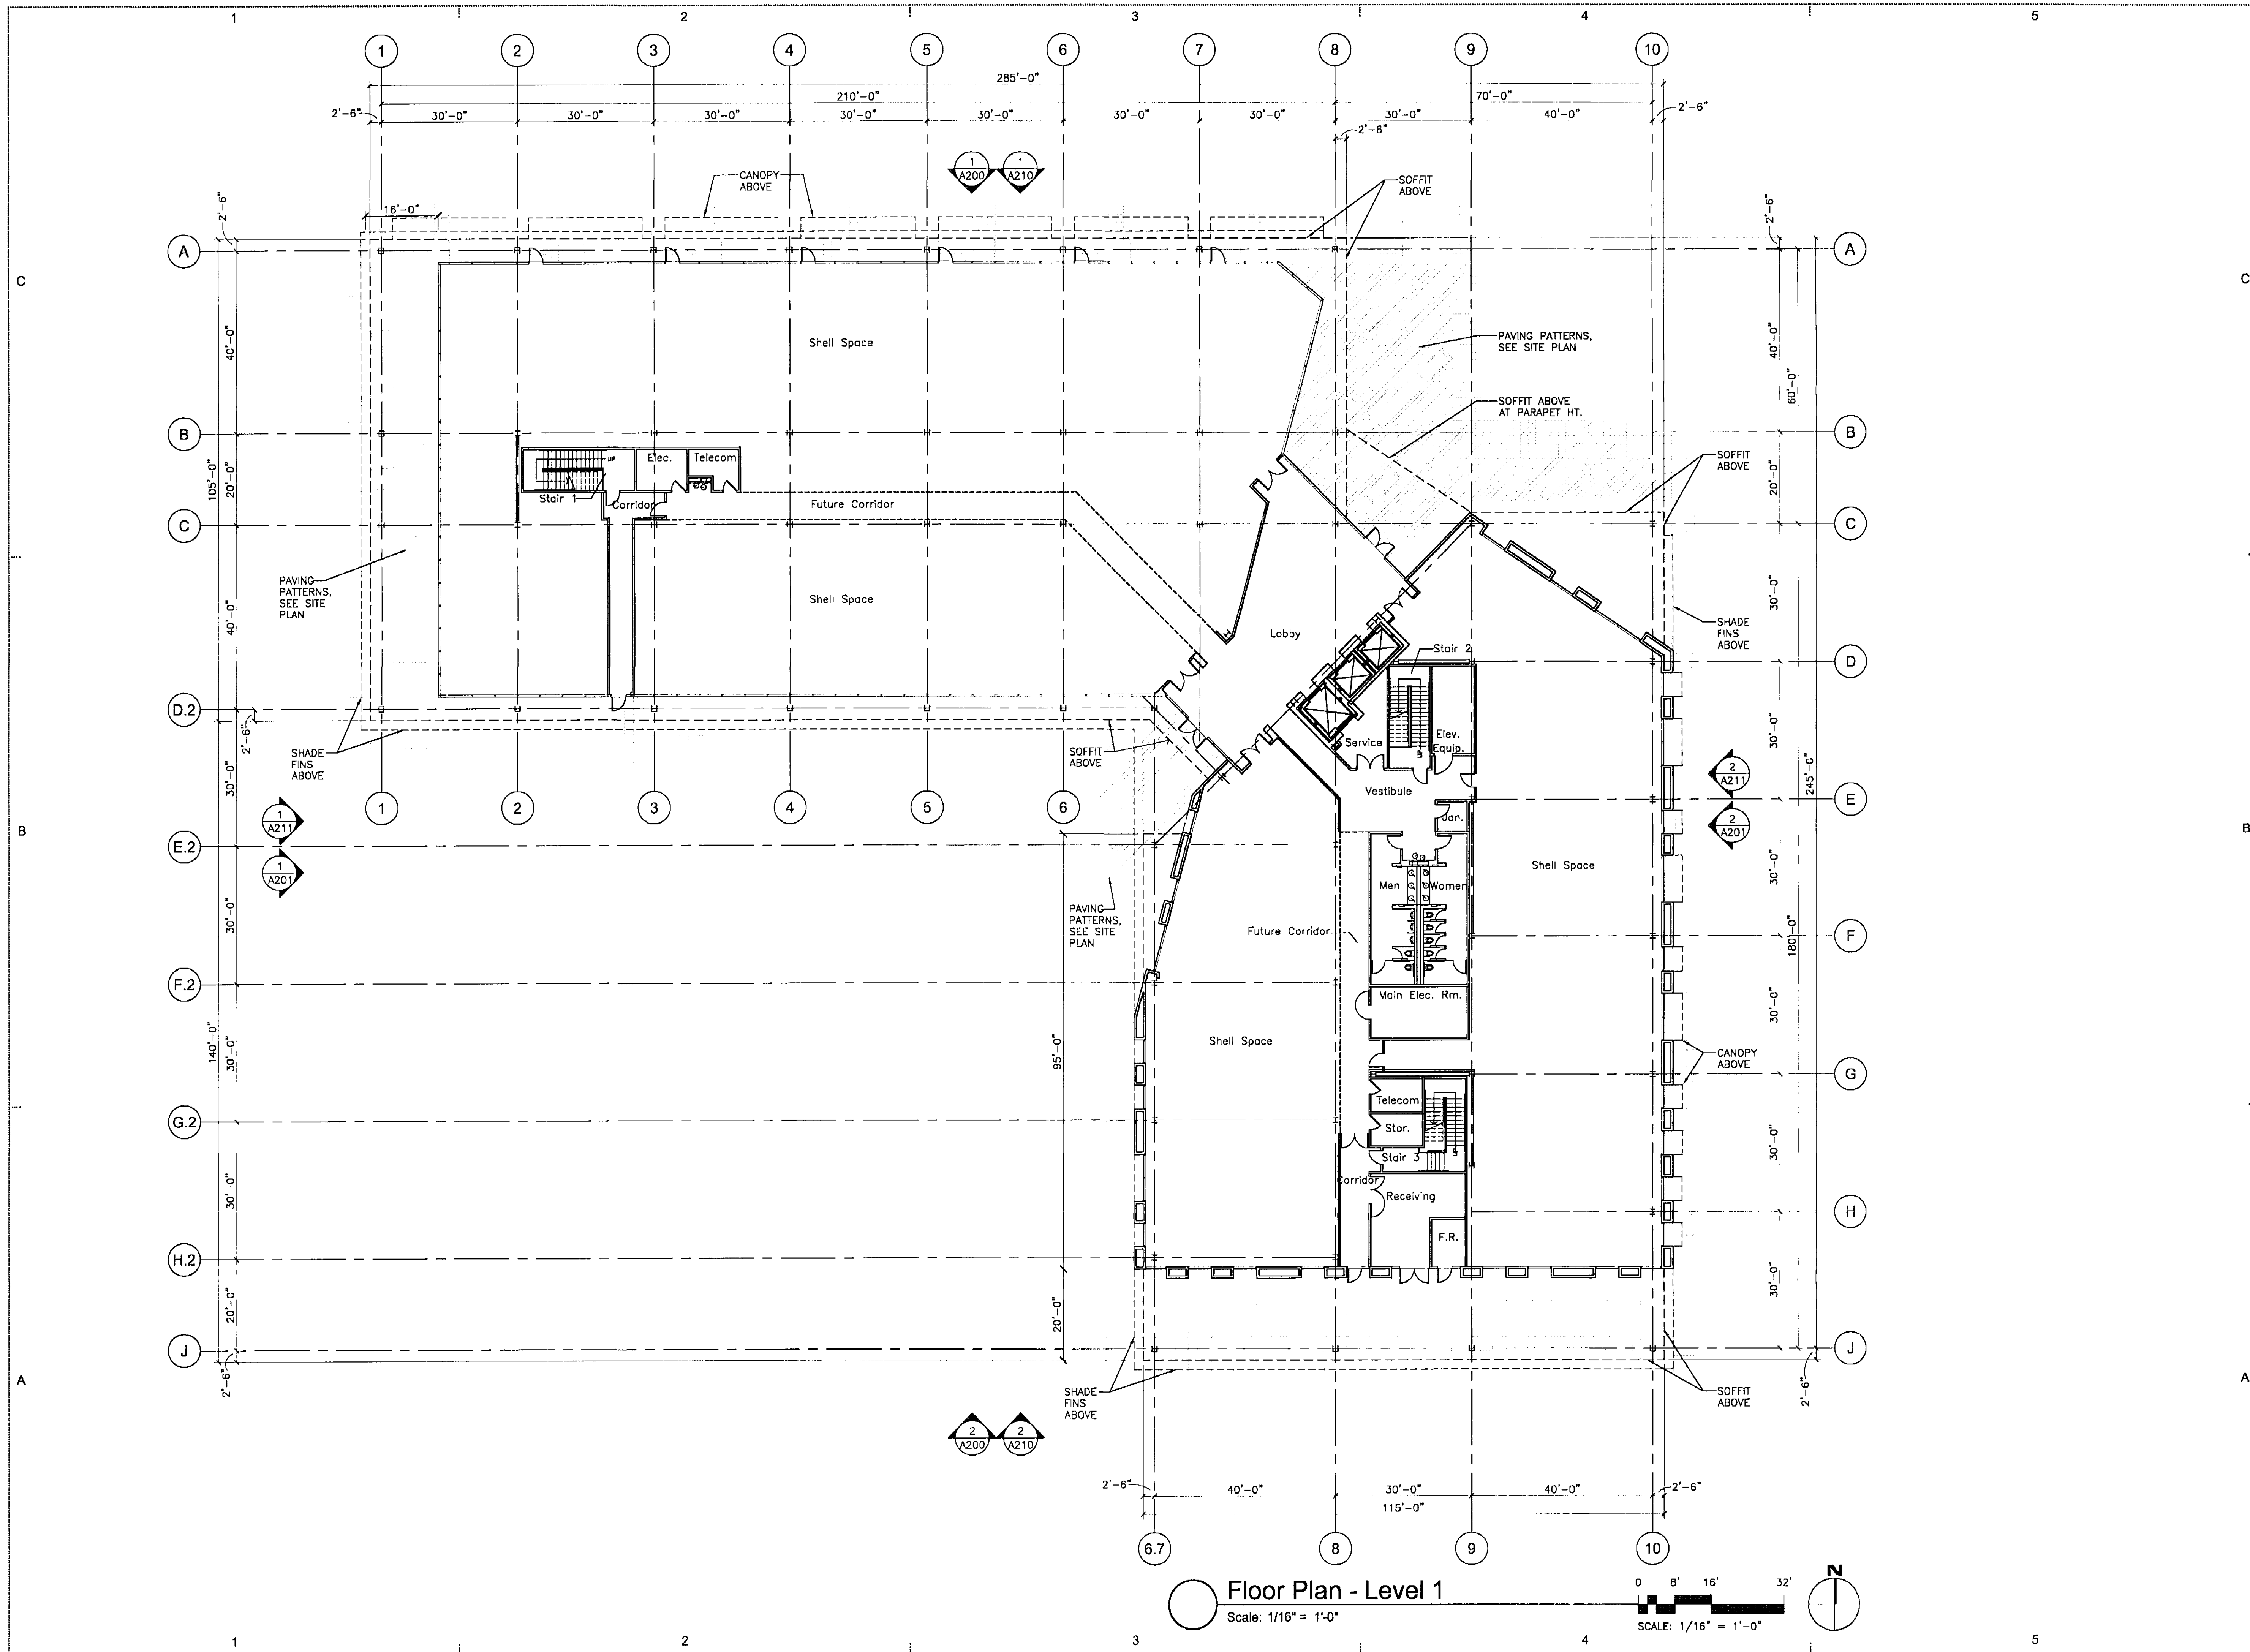

ARCHITEKTON

464 S Farmer Ave., Suite 101
 Tempe AZ, 85281
 T 480.894.4637
 F 480.894.4638
 www.architekton.com

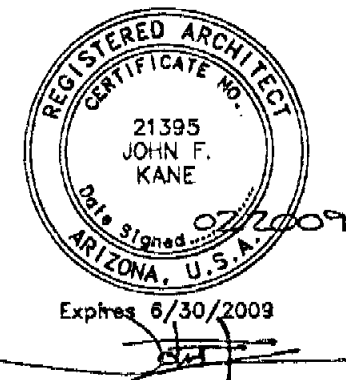

Owners/Developers

- USAA Real Estate Company**
 9530 Colonnade Blvd.
 Suite 600
 San Antonio, TX 78230-2239
- ASU Foundation**
 Fulton Center
 300 E. University Drive
 P.O. Box 2260
 Tempe, AZ 85280-2260
- HIGGINS Development Partners**
 101 East Erie Street
 Suite 800
 Chicago, IL 60611
- The Plaza Companies**
 9401 W Thunderbird Road
 Suite 200
 Peoria, AZ 85381

SkySong 3

North Scottsdale Road
 Scottsdale, Arizona 85257

460-PA-2004

Development Review
 Board Submittal
 Date: 02/20/09

Floor Plan Level 1

A100

88-DR-2005
 03-16-2009