


PART OF THE SOUTHWEST QUARTER OF SECTION 31, TOWNSHIP 4 NORTH, RANGE 5
EAST, OF THE GILA AND SALT RIVER BASE AND MERIDIAN MARICOPA COUNTY, ARIZONA

PART OF THE SOUTHWEST QUARTER OF SECTION 31, TOWNSHIP 4 NORTH, RANGE 5
EAST, OF THE GILA AND SALT RIVER BASE AND MERIDIAN MARICOPA COUNTY, ARIZONA

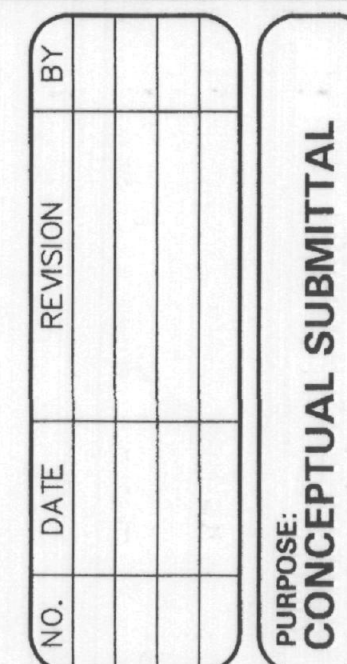


DESIGN BY: JMH
DRAWN BY: RJM
CHECKED BY: JMH

HUNTER
ENGINEERING

10450 NORTH 74TH STREET,
SUITE 100
SCOTTSDALE, AZ 85258
T 480 991 3385
F 480 991 3986

CIVIL AND SURVEY

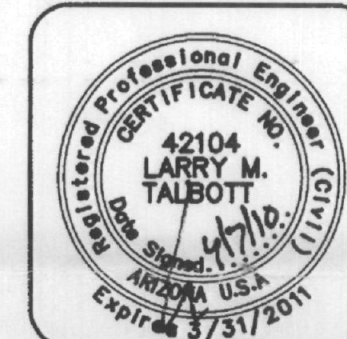

**CONCEPTUAL UTILITY PLAN
FOR
ASANTE' OF SCOTTSDALE
17490 N. 93RD STREET
SCOTTSDALE, ARIZONA**

THESE PLANS ARE
NOT APPROVED FOR
CONSTRUCTION
WITHOUT AN
APPROVED SIGNATURE
FROM THE GOVERNING
MUNICIPALITY.

HE JOB NO.:
TODD001

SCALE
1"=30'

SHEET
C2

2 OF 2

