


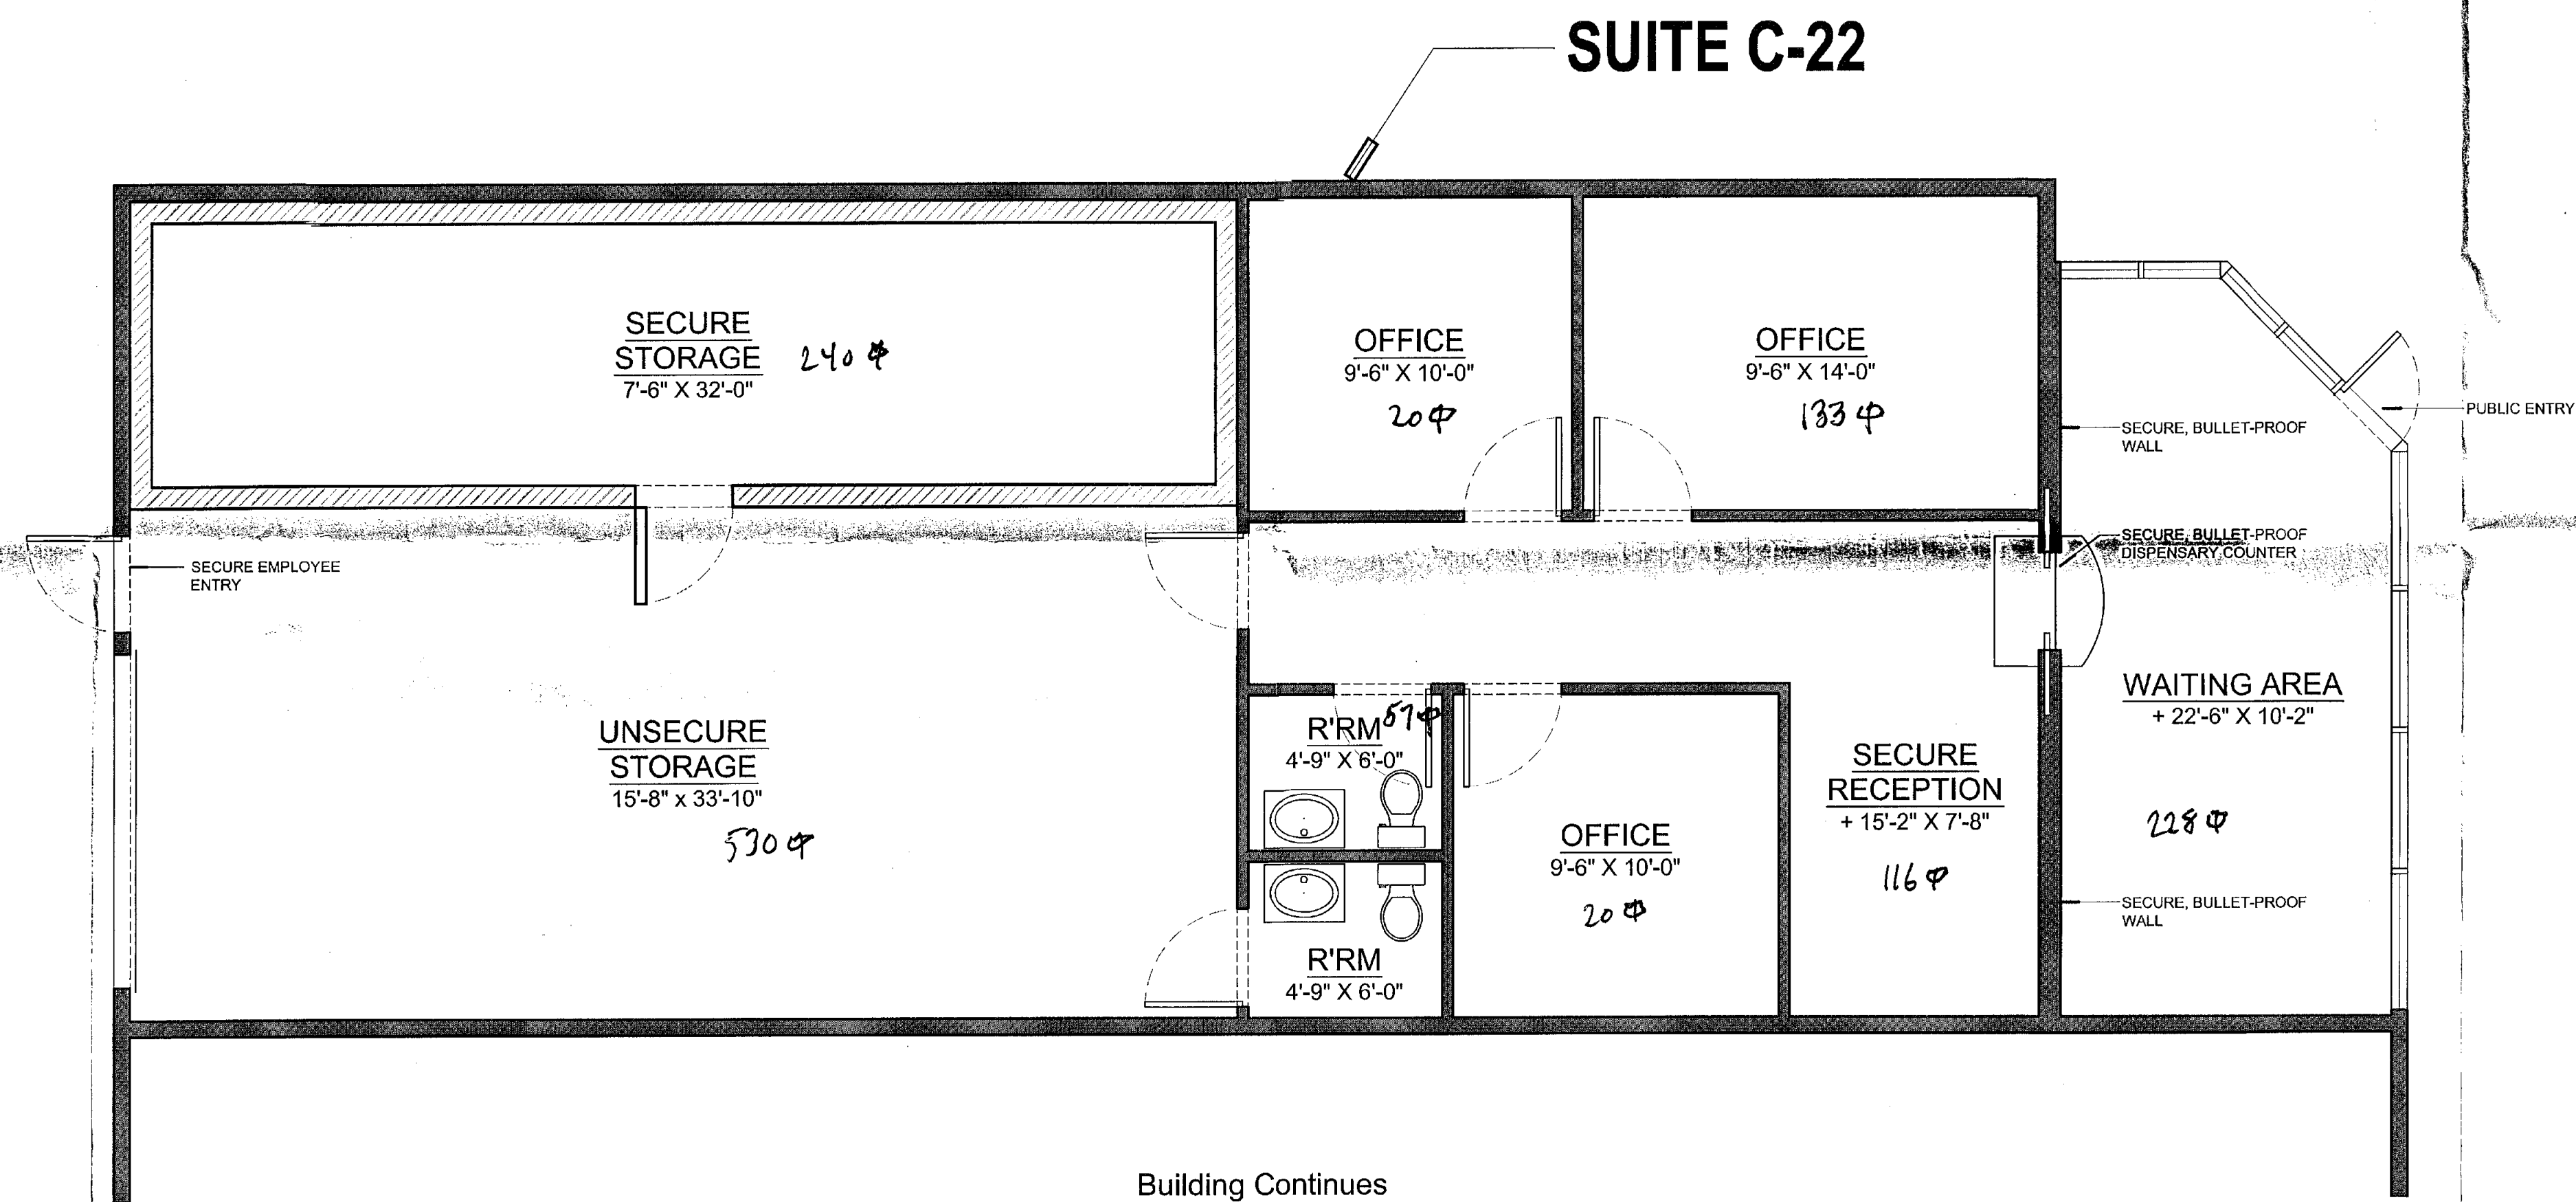

Preliminary Floor Plan

SCALE: 1/4" = 1' - 0"

March 10, 2011

M.M.RX

15455 N. Greenway-Hayden Loop, Suite C-22
Scottsdale, AZ 85160 APN - 215-44-001-K
Zoning I-1 Total U.S.F. - 1,944 sq. ft.

STIPULATION SET
RETAIN FOR RECORDS
APPROVED
6-7-11
DATE INITIALS

M.M.RX

15455 N. Greenway-Hayden Loop, Suite C-22
Scottsdale, AZ 85160 APN - 215-44-001-K
March 9, 2011 Zoning I-1
Preliminary Floor Plan

