


Simulations
Records Packet
Photos
All Graphics (no plans)



sheet **A**

GREENWAY ROAD

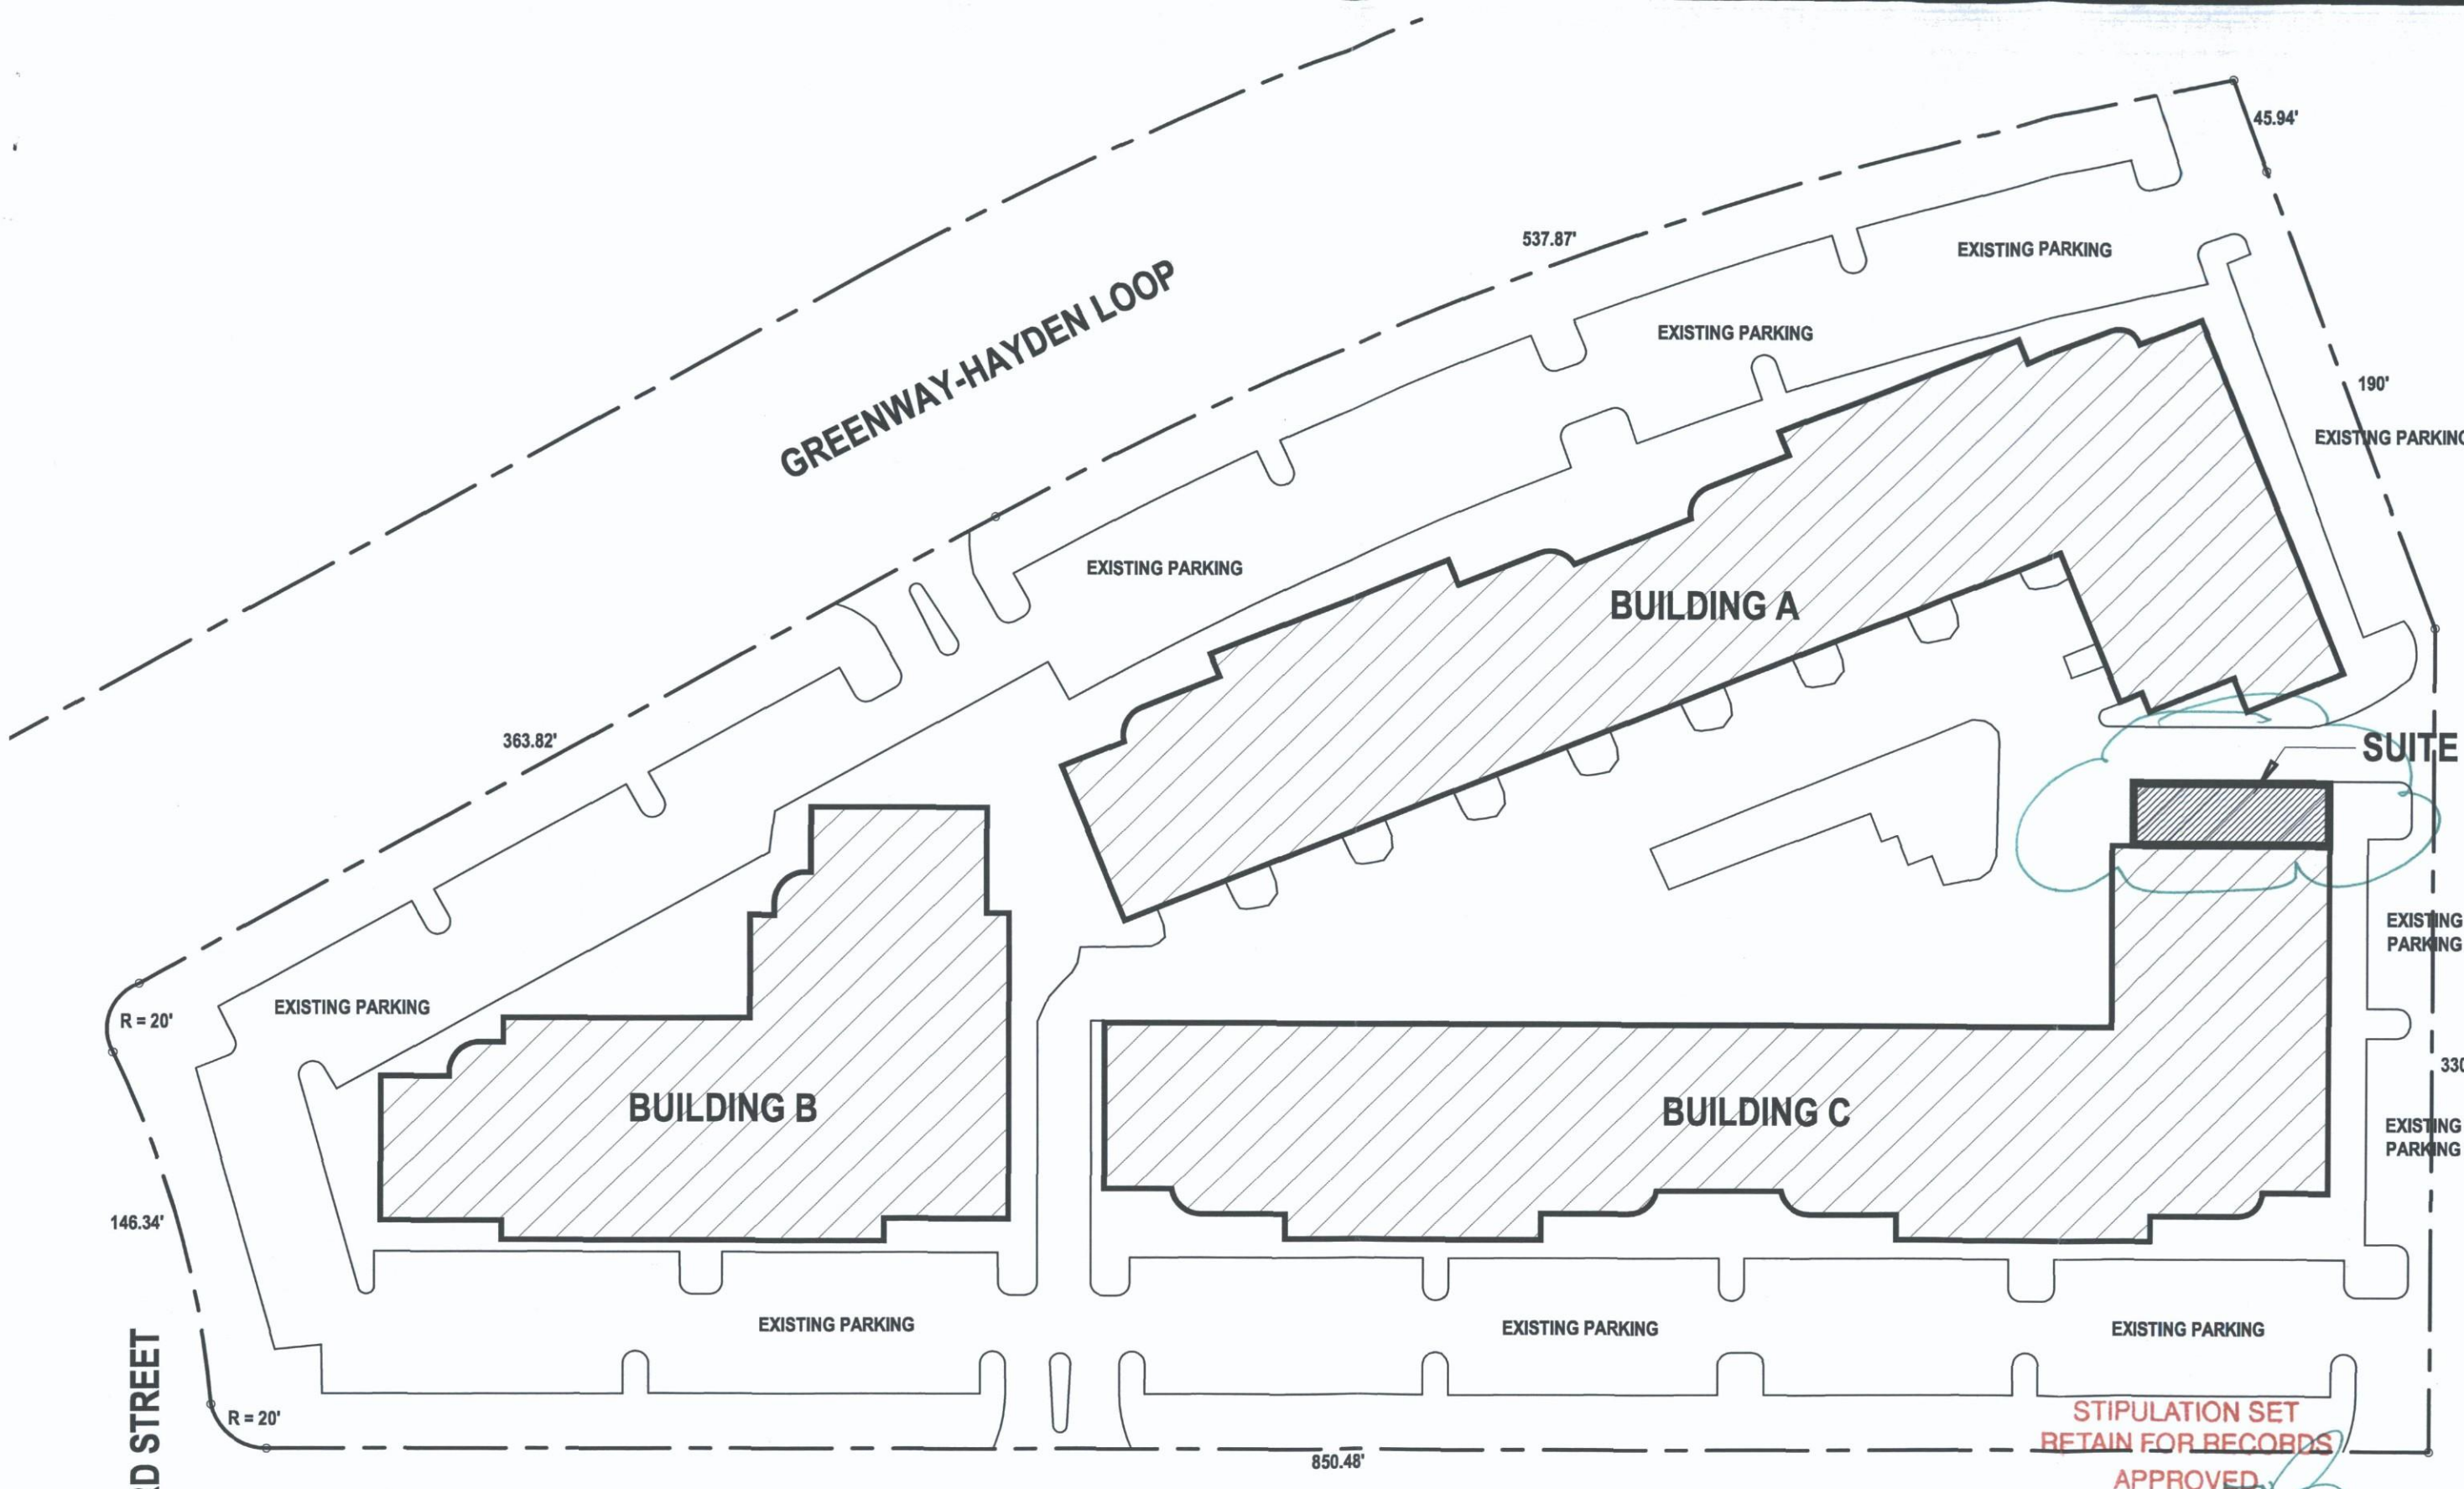

Preliminary Site Plan

SCALE: +/- 1" = 30' March 10, 2011

M.M.RX

15455 N. Greenway-Hayden Loop, Suite C-22
Scottsdale, AZ 85160 APN - 215-44-001-K
Zoning I-1


STIPULATION SET
RETAIN FOR RECORDS
APPROVED
6-7-11 DATE INITIALS

11-UP-2011
1st: 3/14/2011

M.M.RX

15455 N. Greenway-Hayden Loop, Suite C-22
Scottsdale, AZ 85160 APN - 215-44-001-K
March 9, 2011
Zoning I-1
Preliminary Site Plan



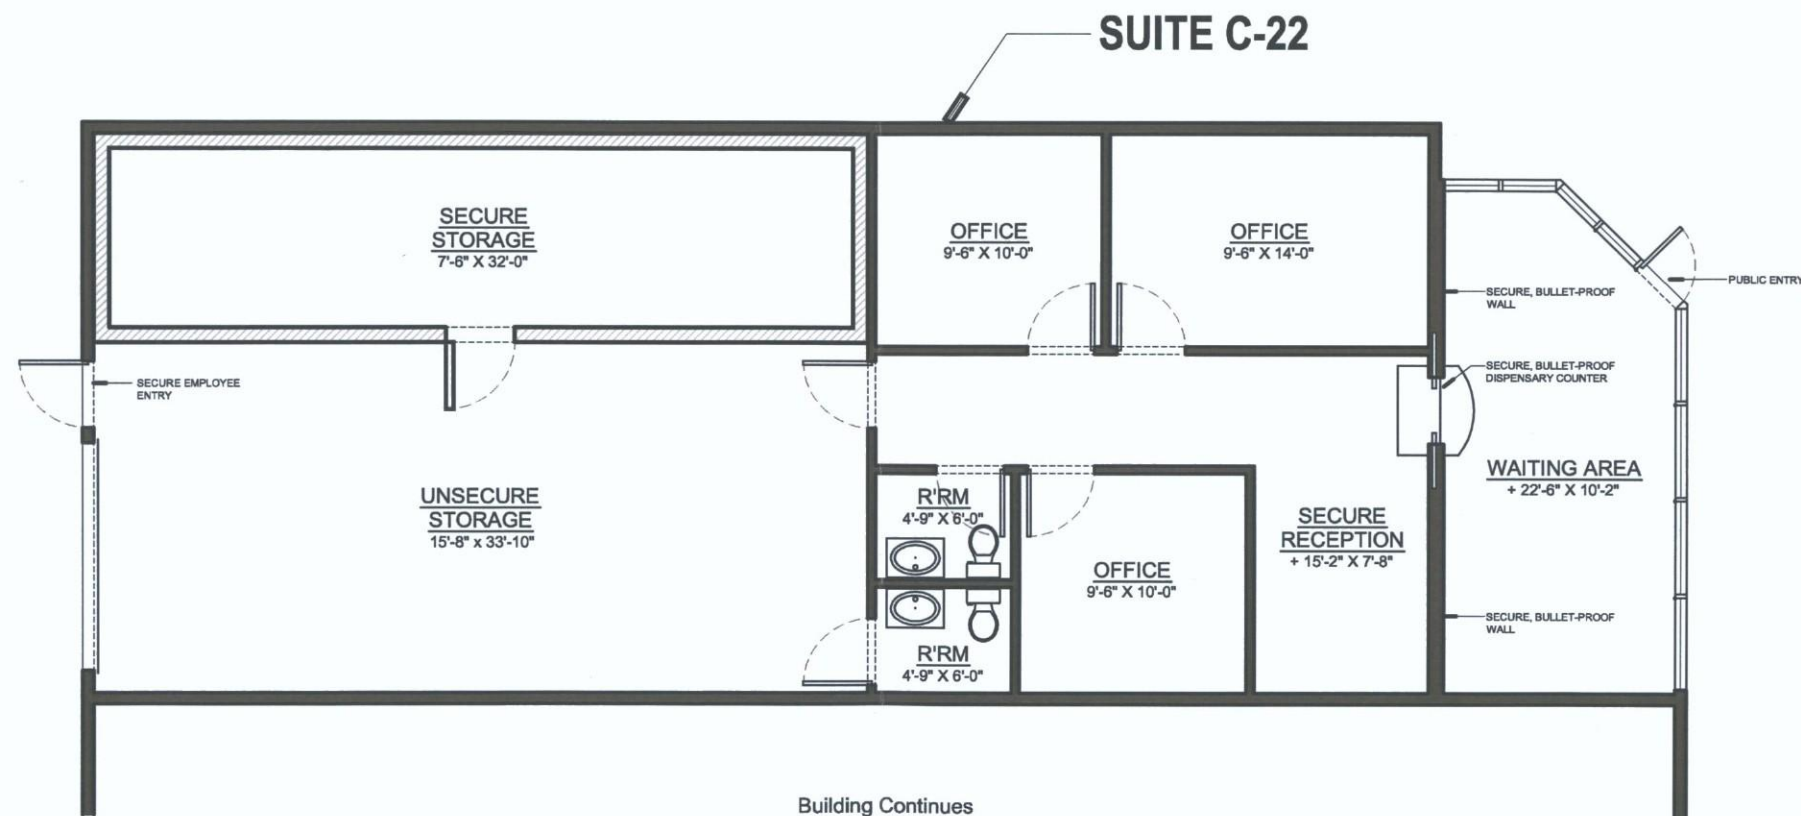

STIPULATION SET
RETAIN FOR RECORDS
APPROVED
6-7-11 DATE 283 INITIALS

M.M.RX

15455 N. Greenway-Hayden Loop, Suite C-22
Scottsdale, AZ 85160 APN - 215-44-001-K
March 9, 2011 Zoning I-1
Preliminary Floor Plan



Preliminary Floor Plan

SCALE: 1/4" = 1'-0"


March 10, 2011

M.M.RX

15455 N. Greenway-Hayden Loop, Suite C-22
Scottsdale, AZ 85160 APN - 215-44-001-K
Zoning I-1 Total U.S.F. - 1,944 sq. ft.

11-UP-2011
1st: 3/14/2011



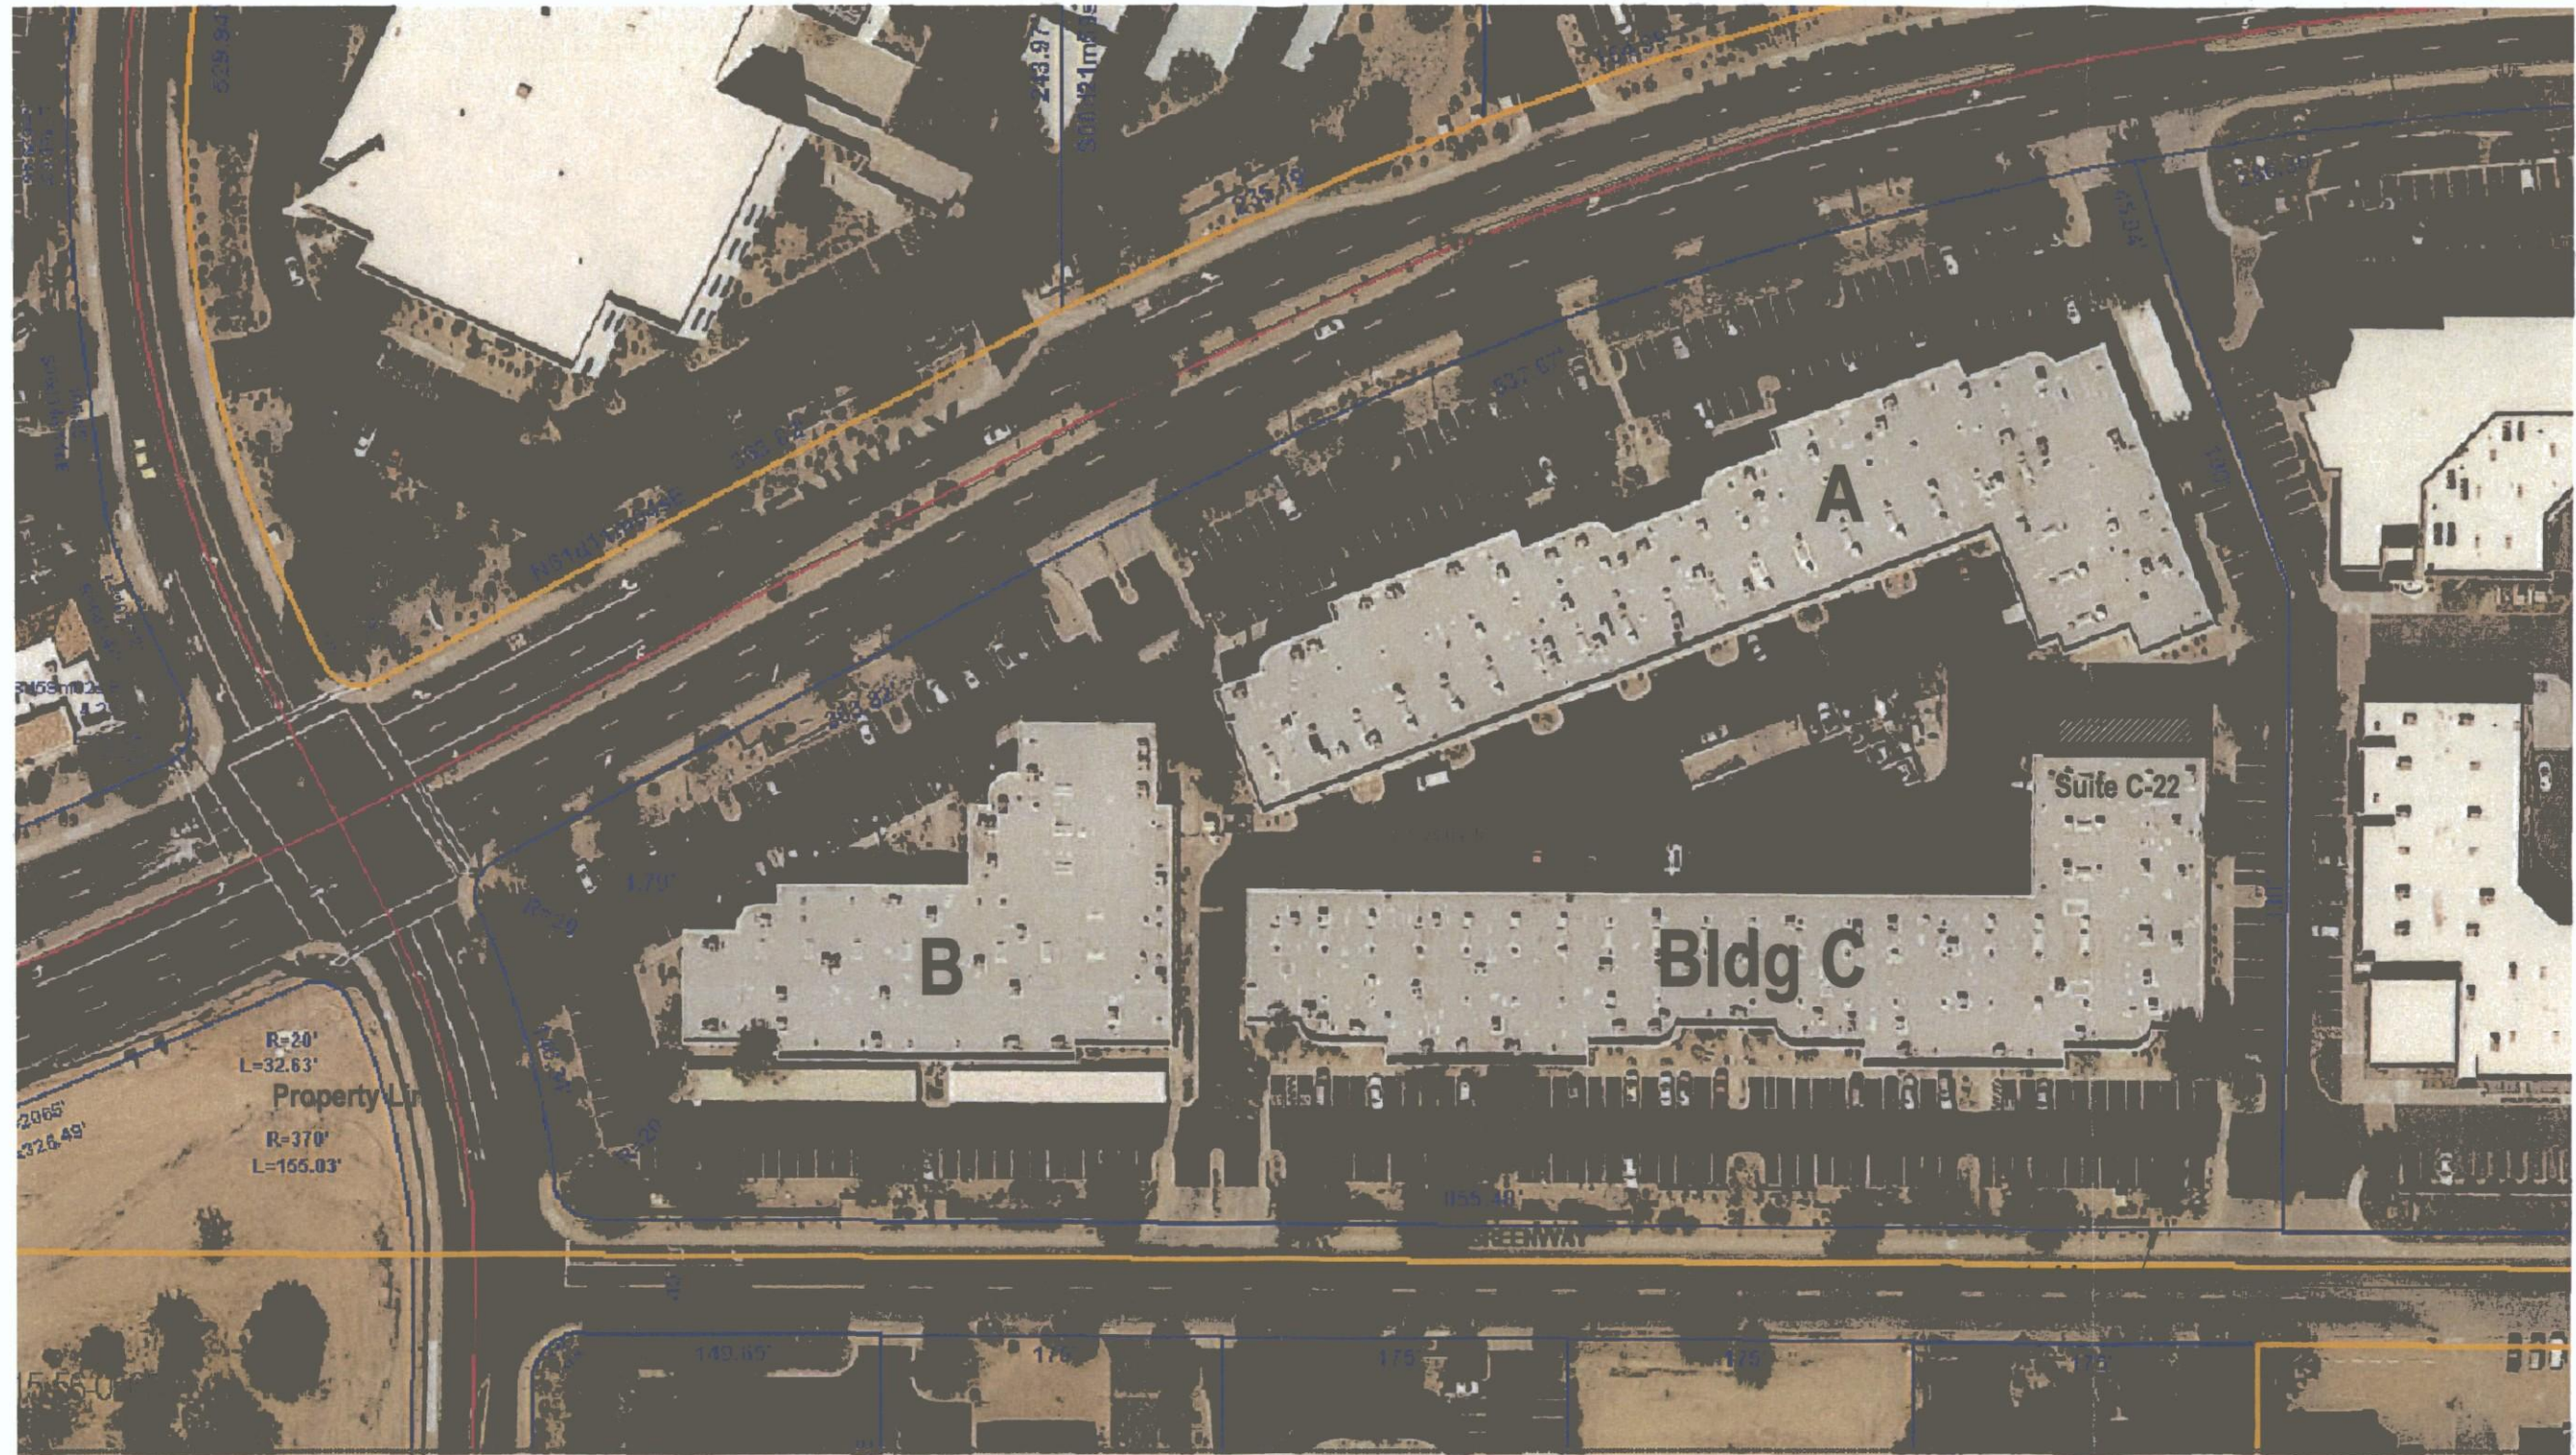

M.M.RX

15455 N. Greenway-Hayden Loop, Suite C-22
 Scottsdale, AZ 85160 APN - 215-44-001-K
 March 9, 2011 Zoning I-1



Preliminary Site Plan

SCALE: +/- 1" = 100'

March 9, 2011


11-UP-2011
 1st: 3/14/2011

M.M.RX

15455 N. Greenway-Hayden Loop, Suite C-22
 Scottsdale, AZ 85160 APN - 215-44-001-K
 March 9, 2011 Zoning I-1

Preliminary Site Plan

PHXIRCH

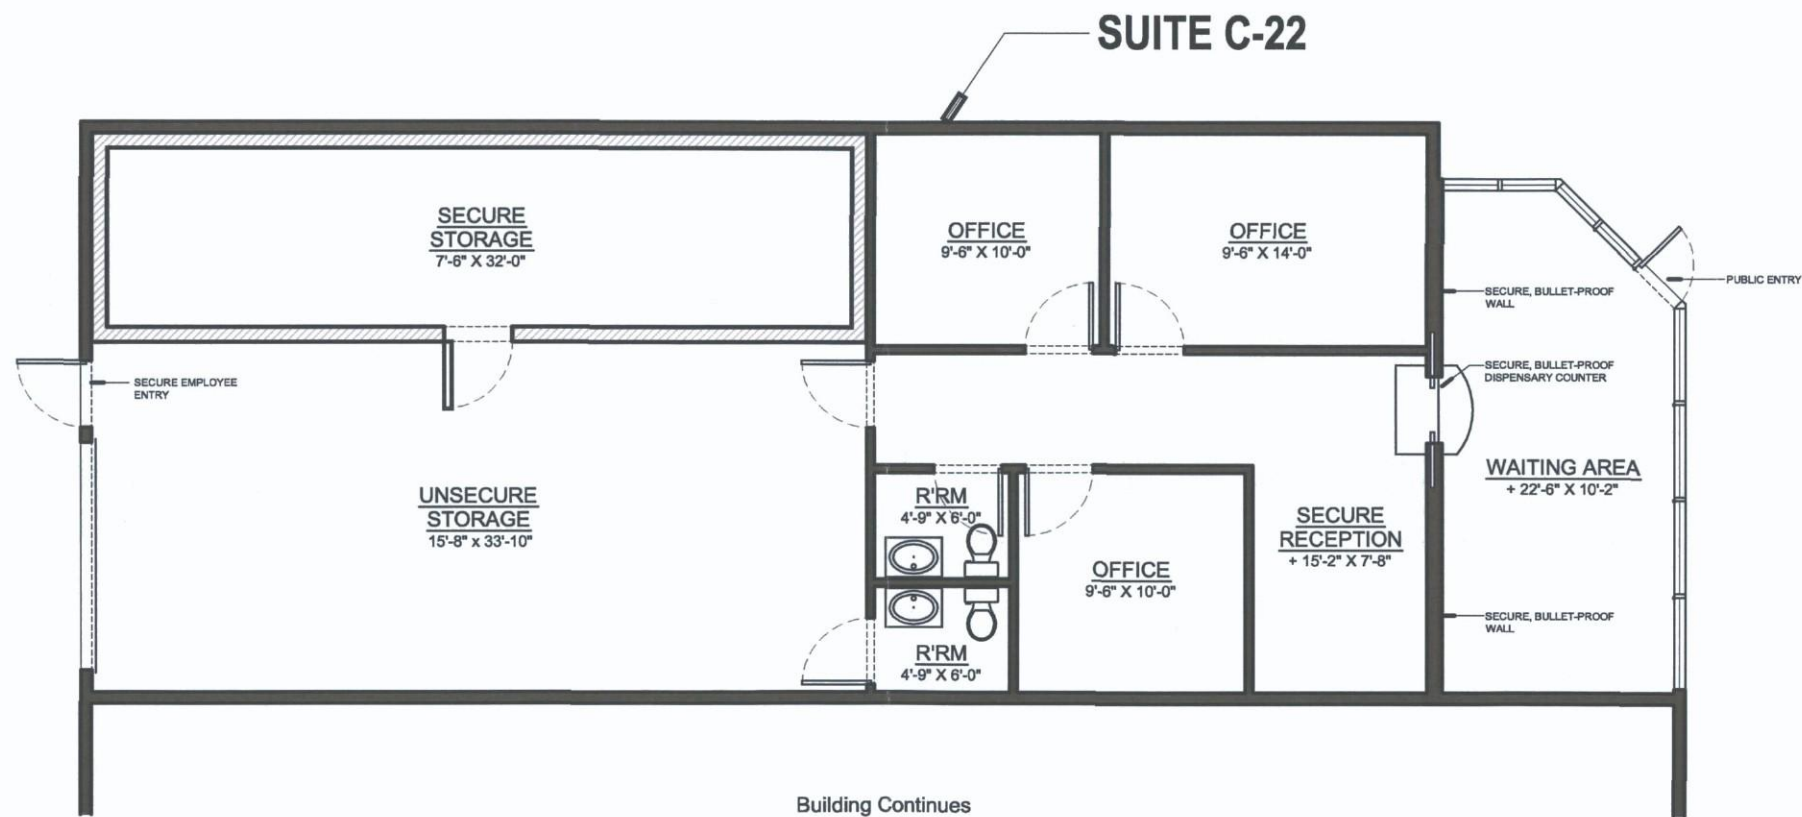

Preliminary Floor Plan

SCALE: 1/4" = 1'-0"

March 10, 2011

M.M.RX

15455 N. Greenway-Hayden Loop, Suite C-22
Scottsdale, AZ 85160 APN - 215-44-001-K
Zoning I-1 Total U.S.F. - 1,944 sq. ft.

11-UP-2011
1st: 3/14/2011

M.M.RX

15455 N. Greenway-Hayden Loop, Suite C-22
Scottsdale, AZ 85160 APN - 215-44-001-K
March 9, 2011
Zoning I-1
Preliminary Floor Plan




11-UP-2011
1st: 3/14/2011

73RD STREET

sheet


A

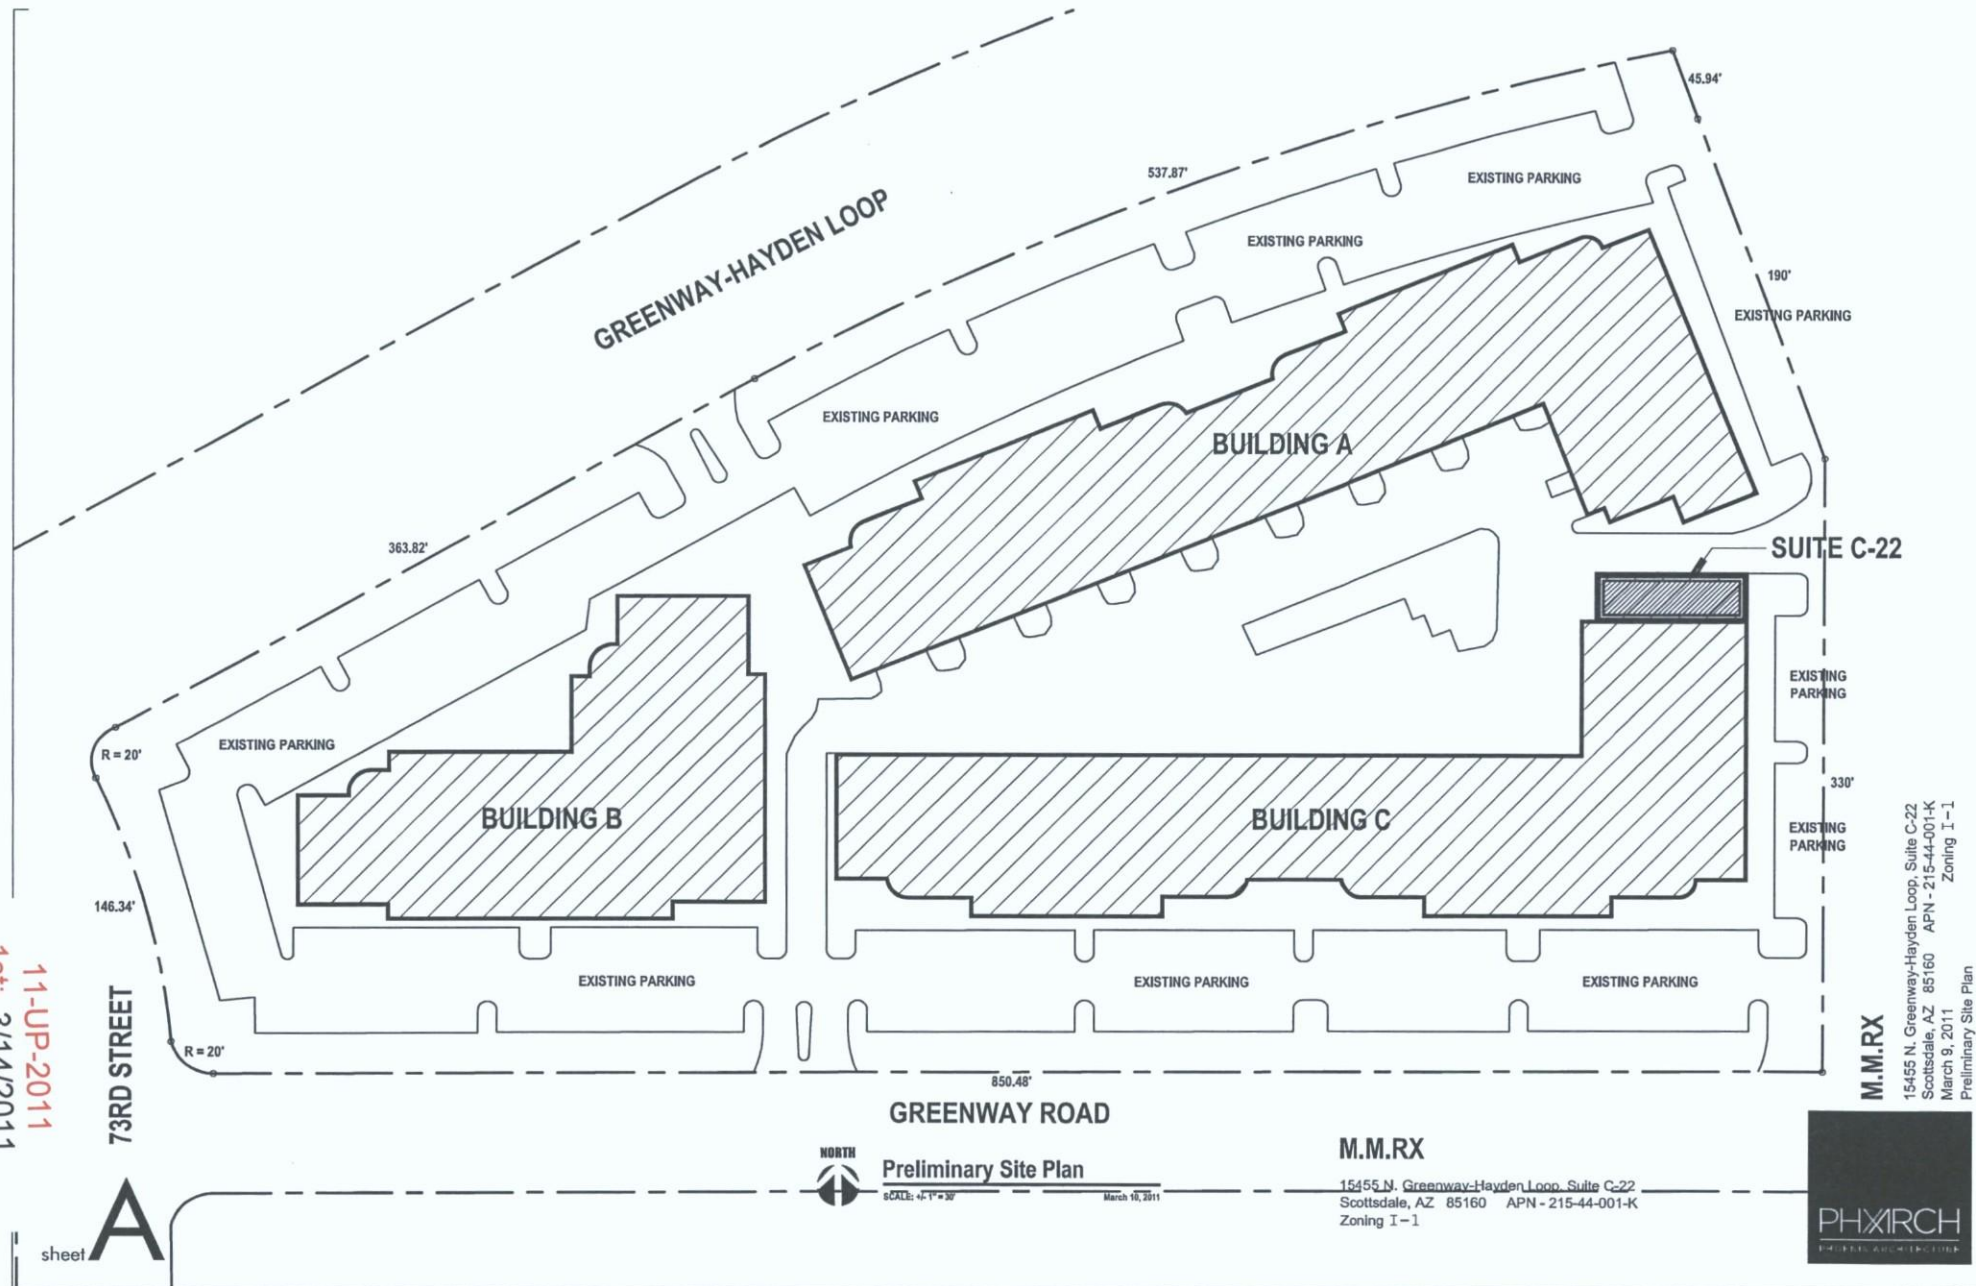

M.M.RX
15455 N. Greenway-Hayden Loop, Suite C-22
Scottsdale, AZ 85160 APN - 215-44-001-K
March 9, 2011
Zoning I-1
Preliminary Site Plan

11-UP-2011
1st: 3/14/2011

sheet **B**

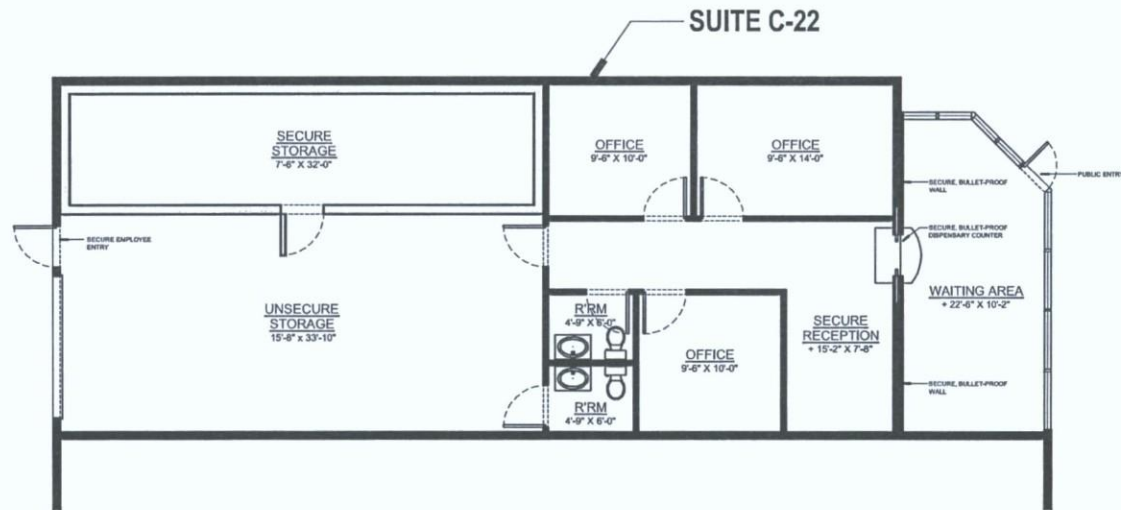

Preliminary Floor Plan

SCALE: 1/4" = 1'-0"

March 10, 2011

M.M.RX


15455 N. Greenway-Hayden Loop, Suite C-22
Scottsdale, AZ 85160 APN - 215-44-001-K
Zoning I-1 Total U.S.F. - 1,944 sq. ft.

M.M.RX



15455 N. Greenway-Hayden Loop, Suite C-22
Scottsdale, AZ 85160 APN - 215-44-001-K
March 9, 2011 Zoning I-1
Preliminary Site Plan



M.M.RX
15475 N. Greenway Hayden Loop, #C22
Site Photo Exhibit

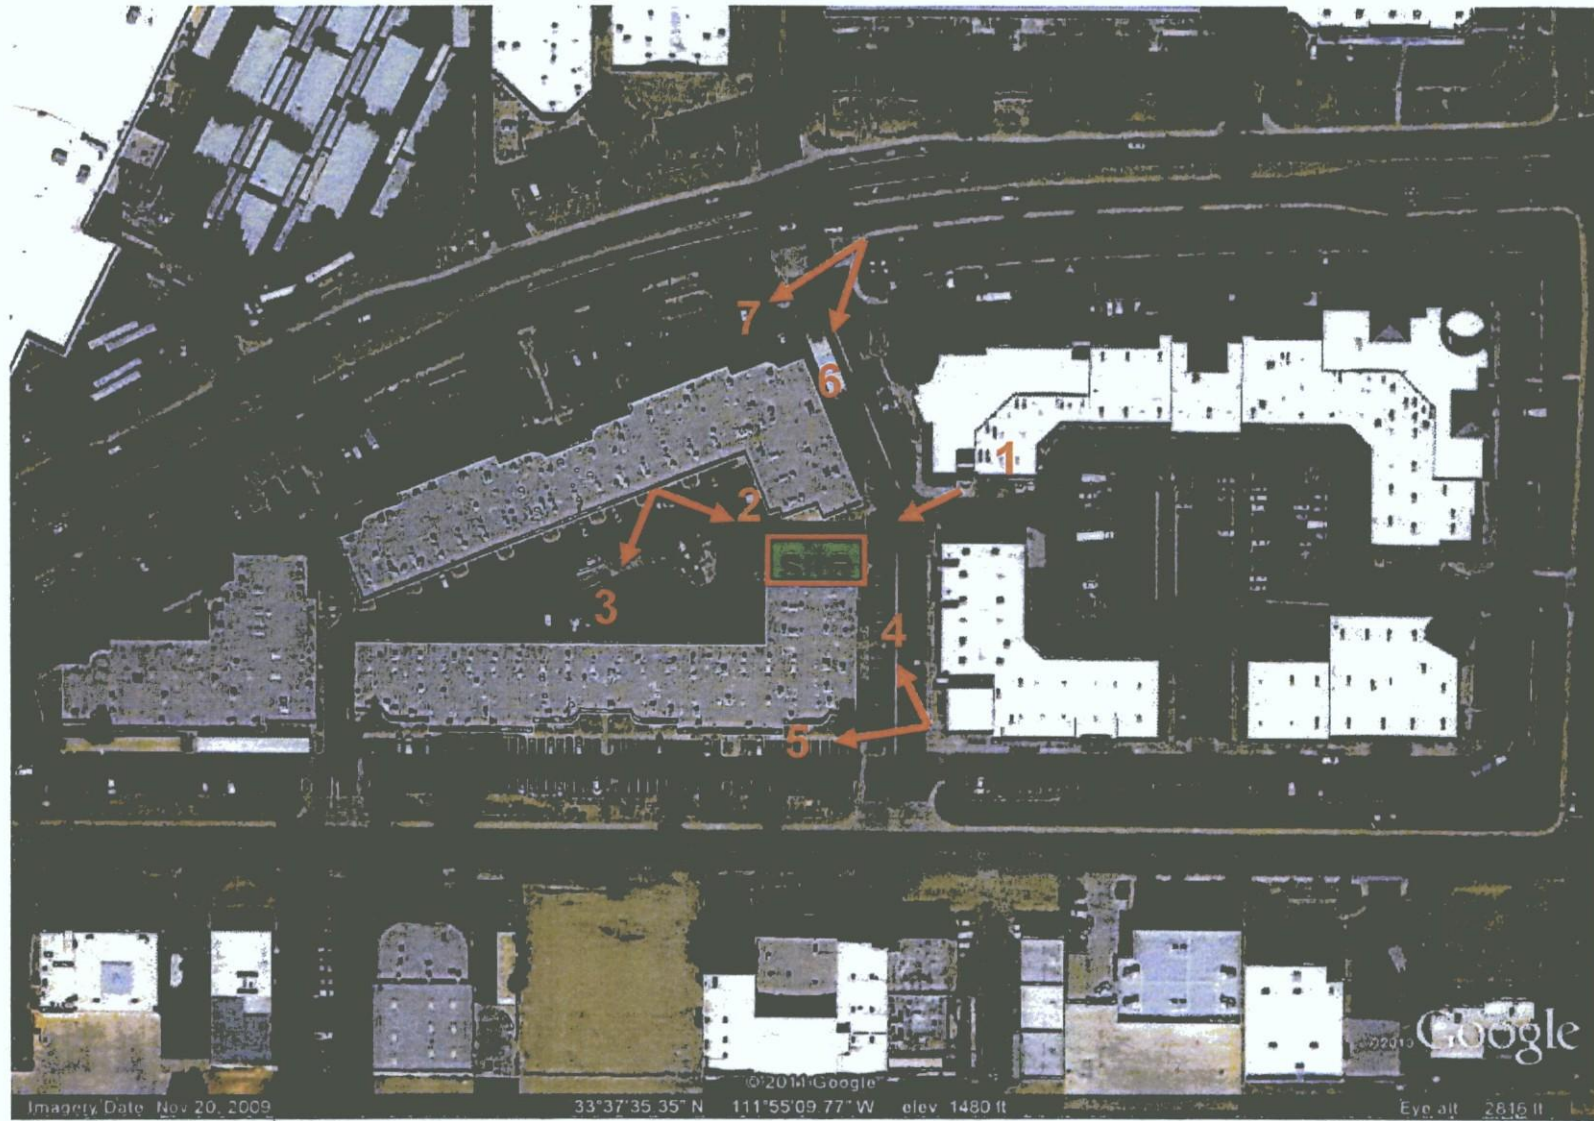

11-UP-2011
1st: 3/14/2011

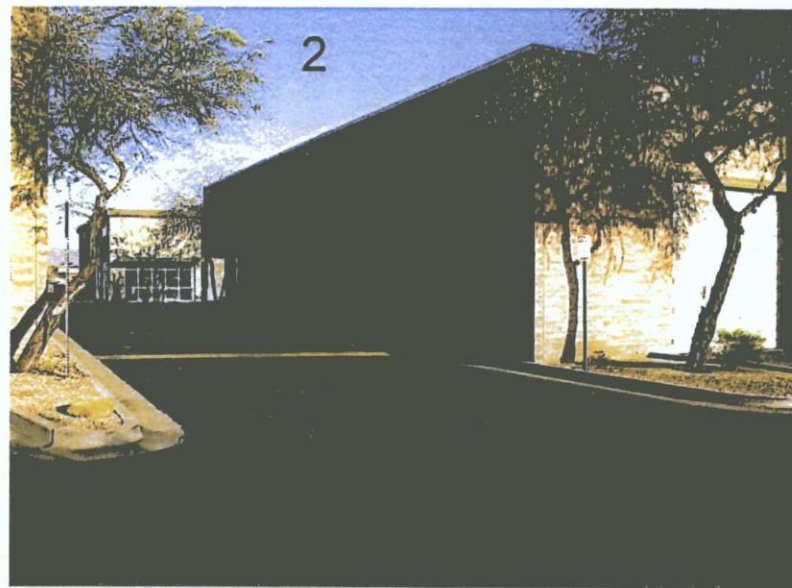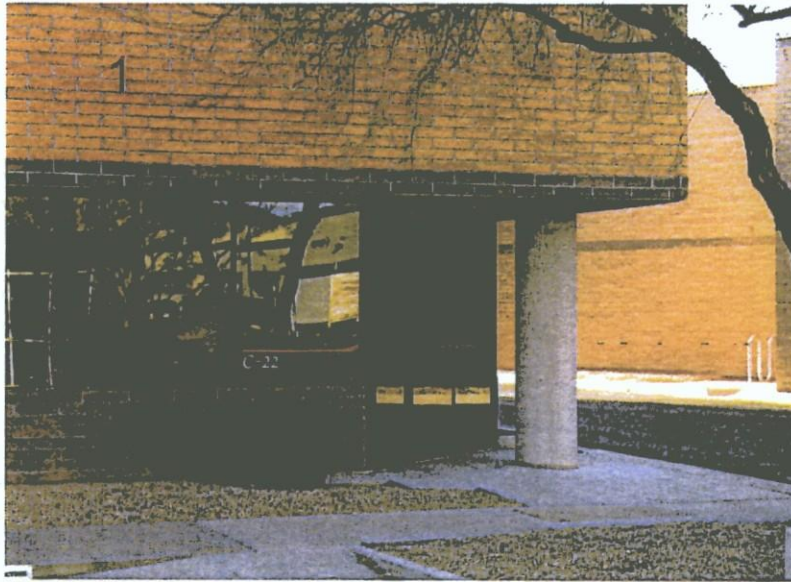



6



7



M.M.RX
15475 N. Greenway Hayden Loop, #C-22



11-UP-2011
1st: 3/14/2011