



Full Size

8.5 x 11

11 x 17

(site plan, landscape, elevations)


DRAINAGE EXHIBIT 'A'
FOR
ASANTE OF SCOTTSDALE
17490 N. 93RD STREET
SCOTTSDALE, ARIZONA 85255
PART OF THE SOUTHWEST QUARTER OF SECTION 31, TOWNSHIP 4 NORTH, RANGE 5
EAST, OF THE GILA AND SALT RIVER BASE AND MERIDIAN MARICOPA COUNTY, ARIZONA

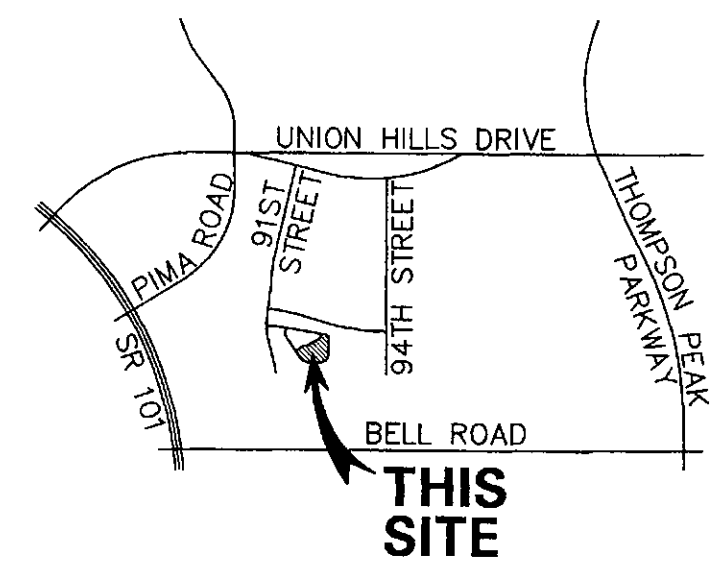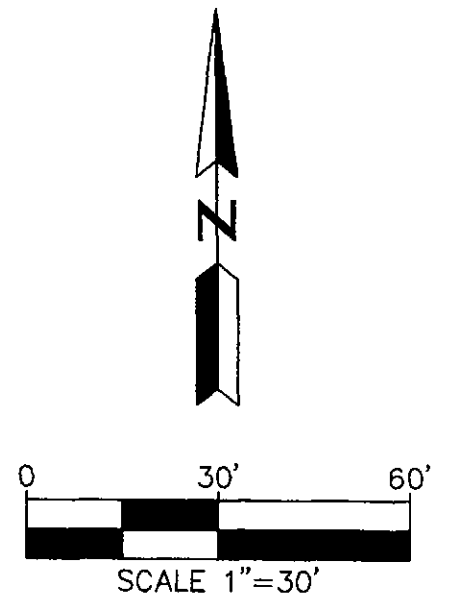

VICINITY MAP

LEGEND

- PROPOSED GRADE BREAK
- PROPOSED CONTOUR
- PROPOSED STORM LINE
- PROPOSED CATCH BASIN
- PROPOSED SPOT ELEVATION
- PROPOSED FLOW ARROW
- SUB-BOUNDARY
- MASTER BOUNDARY
- BASIN AREA
- CATCH BASIN
- ROOF AREA
- CONCENTRATION POINT

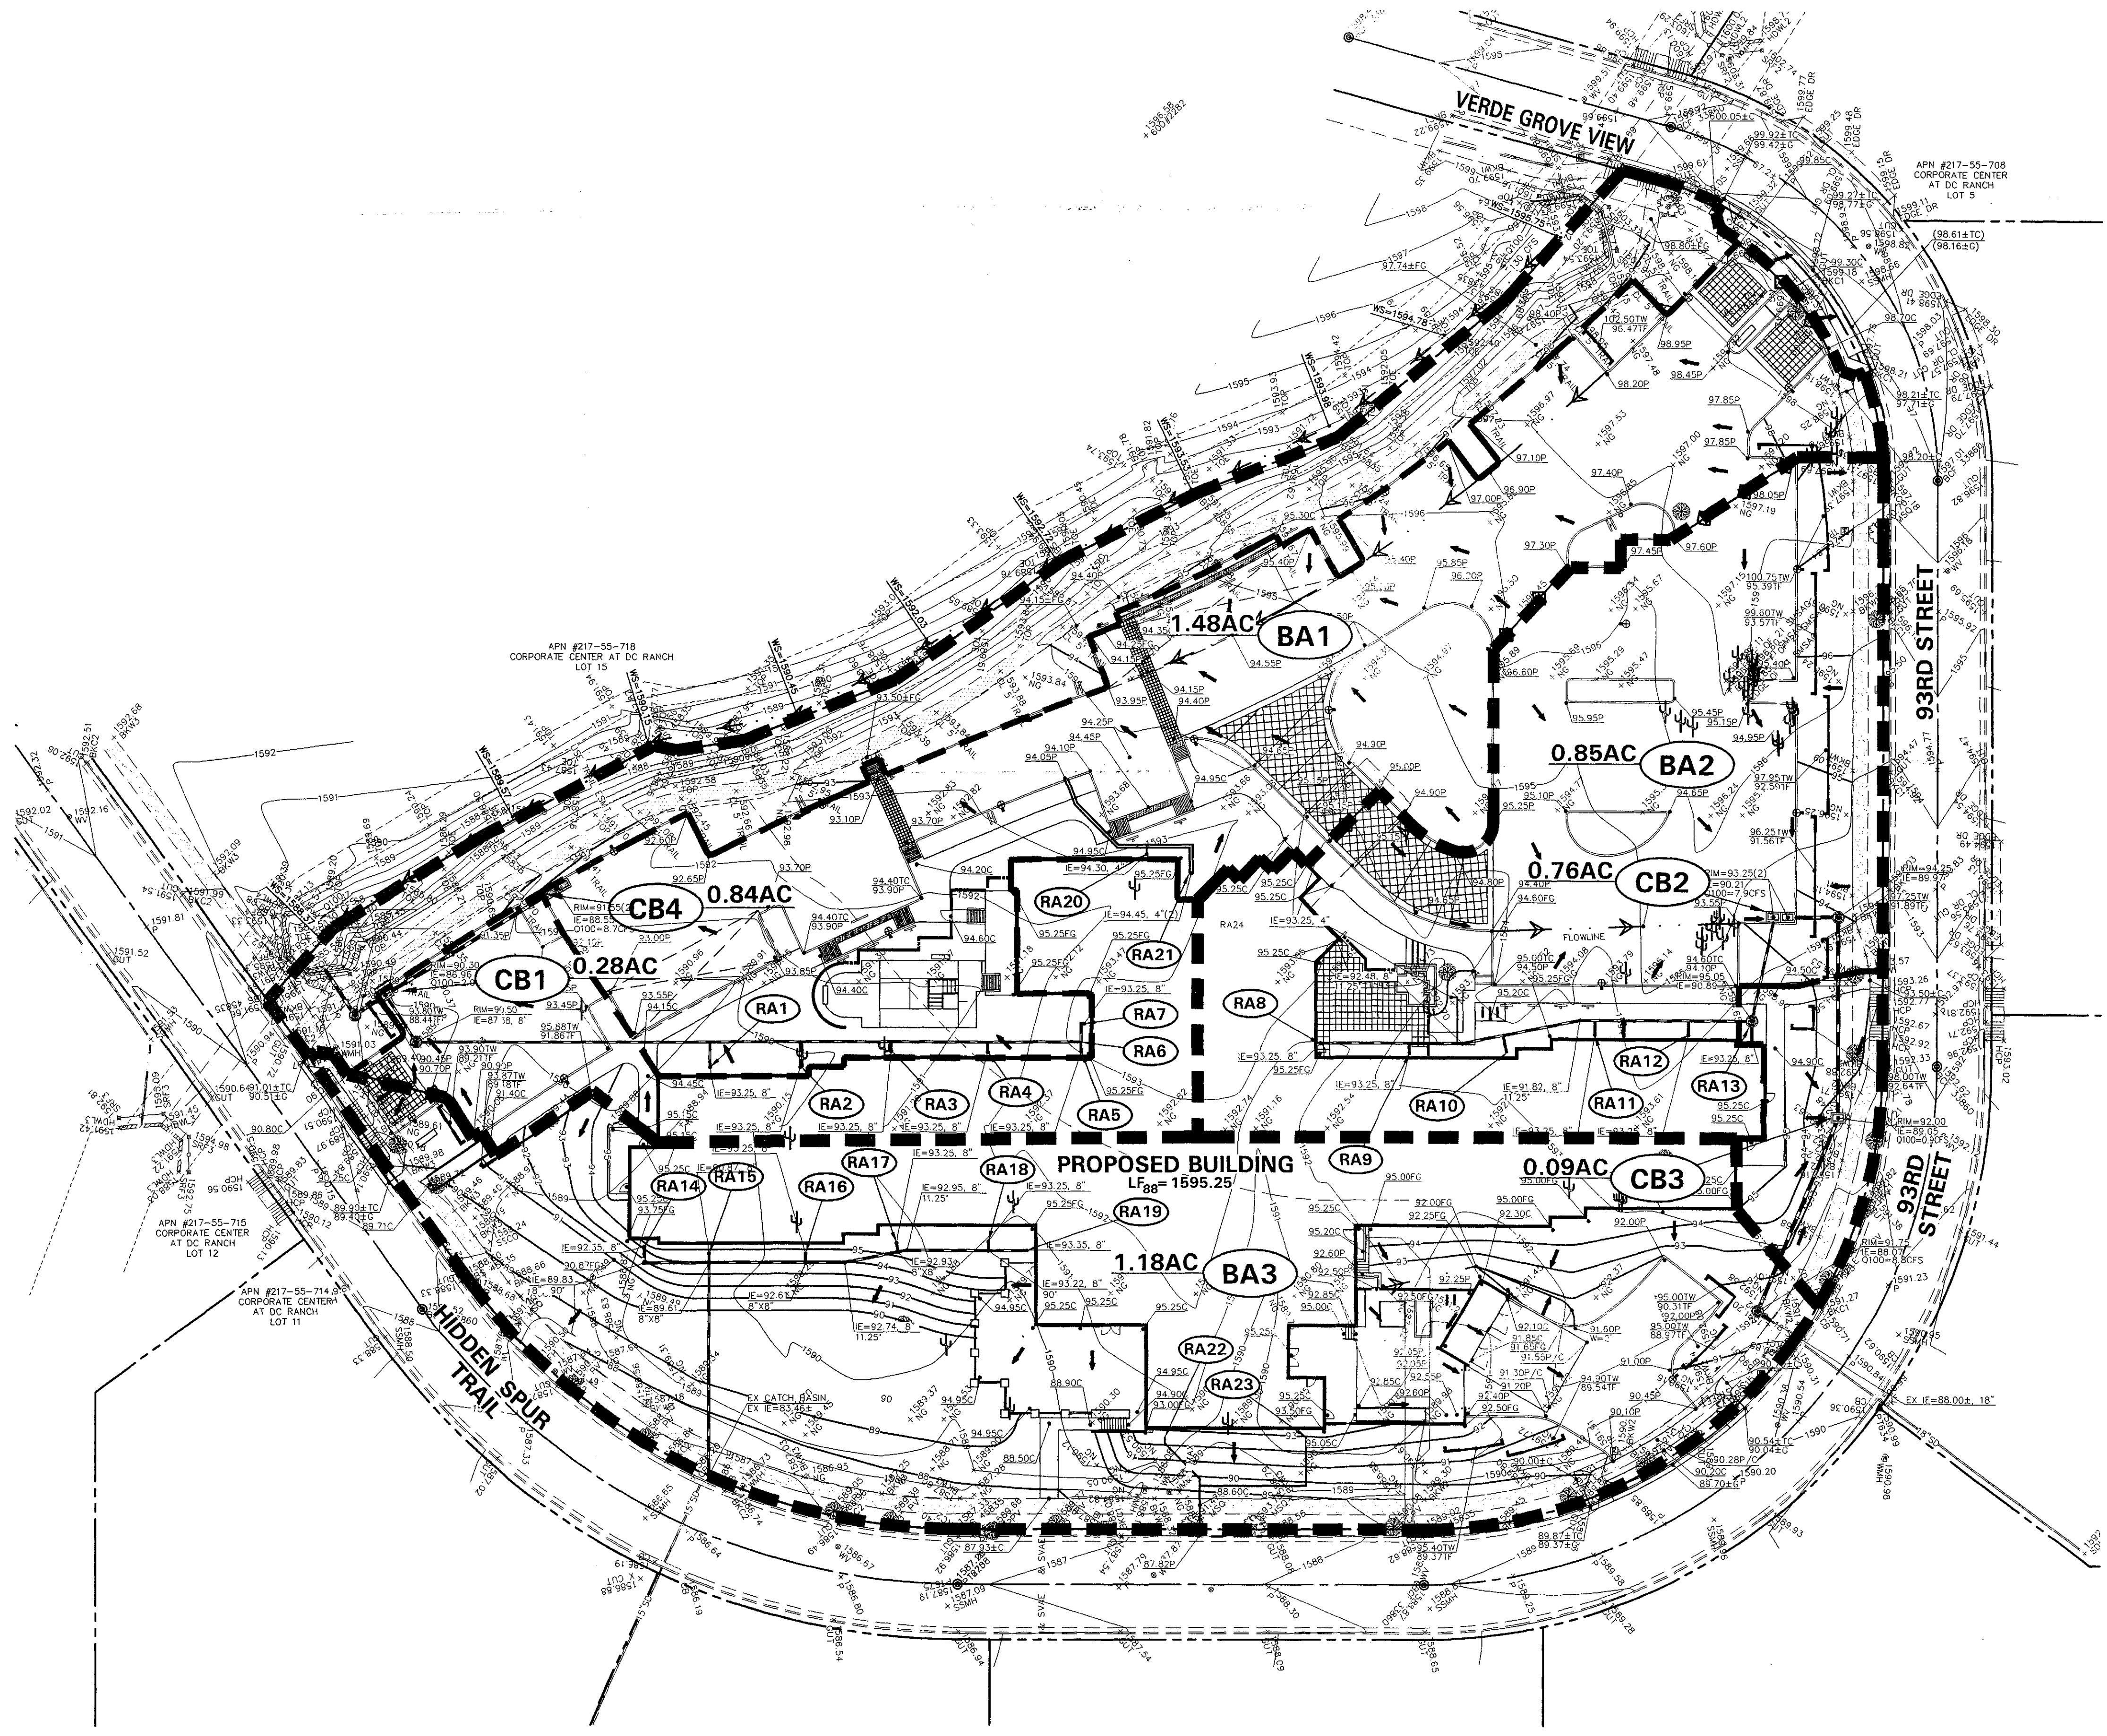

NO.	DATE	REVISION	BY

DESIGN BY: LMT
DRAWN BY: RJM
CHECKED BY: LMT

HUNTER
ENGINEERING
10450 NORTH 74TH STREET,
SUITE 200
SCOTTSDALE, AZ 85258
T 480 991 3985
F 480 991 3986



DRAINAGE EXHIBIT 'A'
FOR
ASANTE OF SCOTTSDALE
17490 N. 93RD STREET
SCOTTSDALE, ARIZONA 85255

THESE PLANS ARE
NOT APPROVED FOR
CONSTRUCTION
WITHOUT AN
APPROVED SIGNATURE
FROM THE GOVERNING
MUNICIPALITY.

HE JOB NO.:
TODD001

SCALE
1"=30'

SHEET
C1

DRB #48-DR2010 PLAN CHECK NO 1678-10-2 PLAN CHECK NO 1678-10-3 24-NP-2010 QS NO 37-49