


Simulations
Photos
All Graphics (no plans)

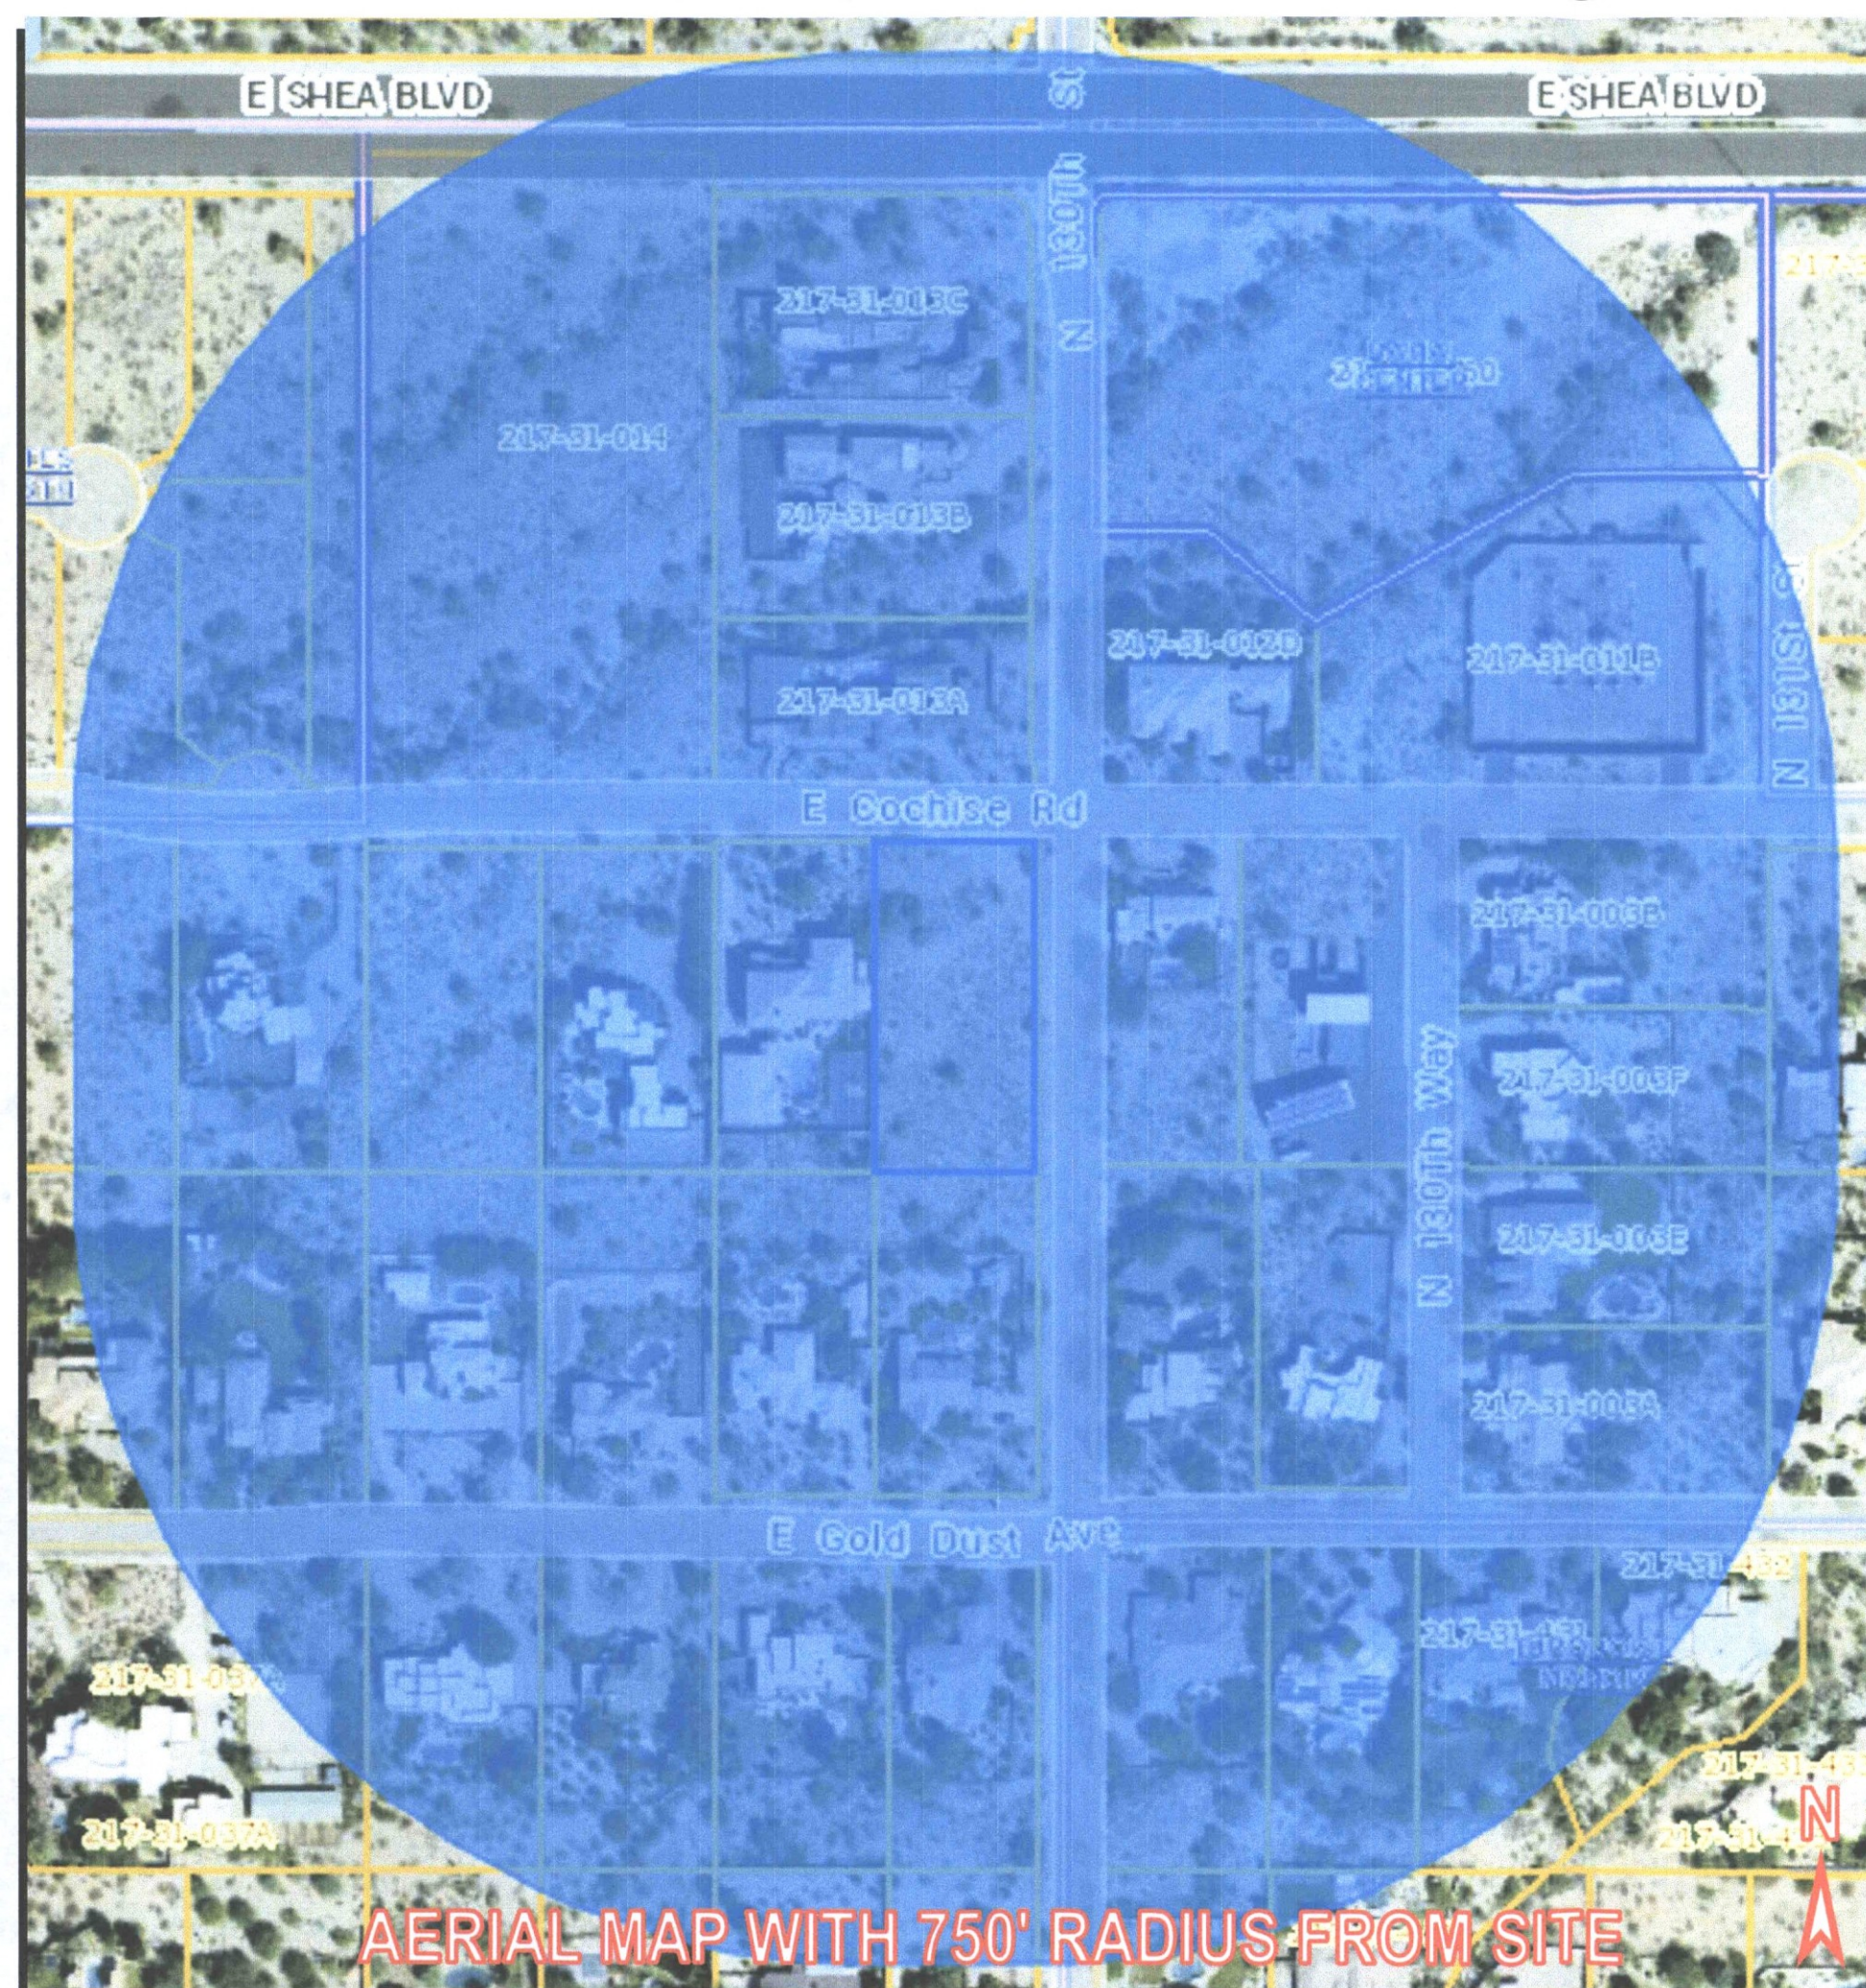

prepared for:

Hardship Exemption

Singh Residence

APN# 217-31-019F

prepared by:

architecture all & associates


1211 W. CANARY WAY, CHANDLER, ARIZONA 85286
c: 602.620.1169 e: iluba000@gmail.com



SITE PLAN LEGEND

SBL	SET BACK LINE
R/W	RIGHT OR WAY
C/L	STREET CENTERLINE
E/P	EXISTING PAVEMENT
ET	ELEC TRANSFORMER
SES	NEW ELEC PANEL/METER
RD	ROOF DRAIN (REFER TO ROOF PLAN)
A/C	NEW AIR CONDITIONER LOCATION
RVG#	NEW RV GATE (REFER TO DOOR SCHED)
SG#	NEW SIDE GATE (REFER TO DOOR SCHED)

VICINITY MAP

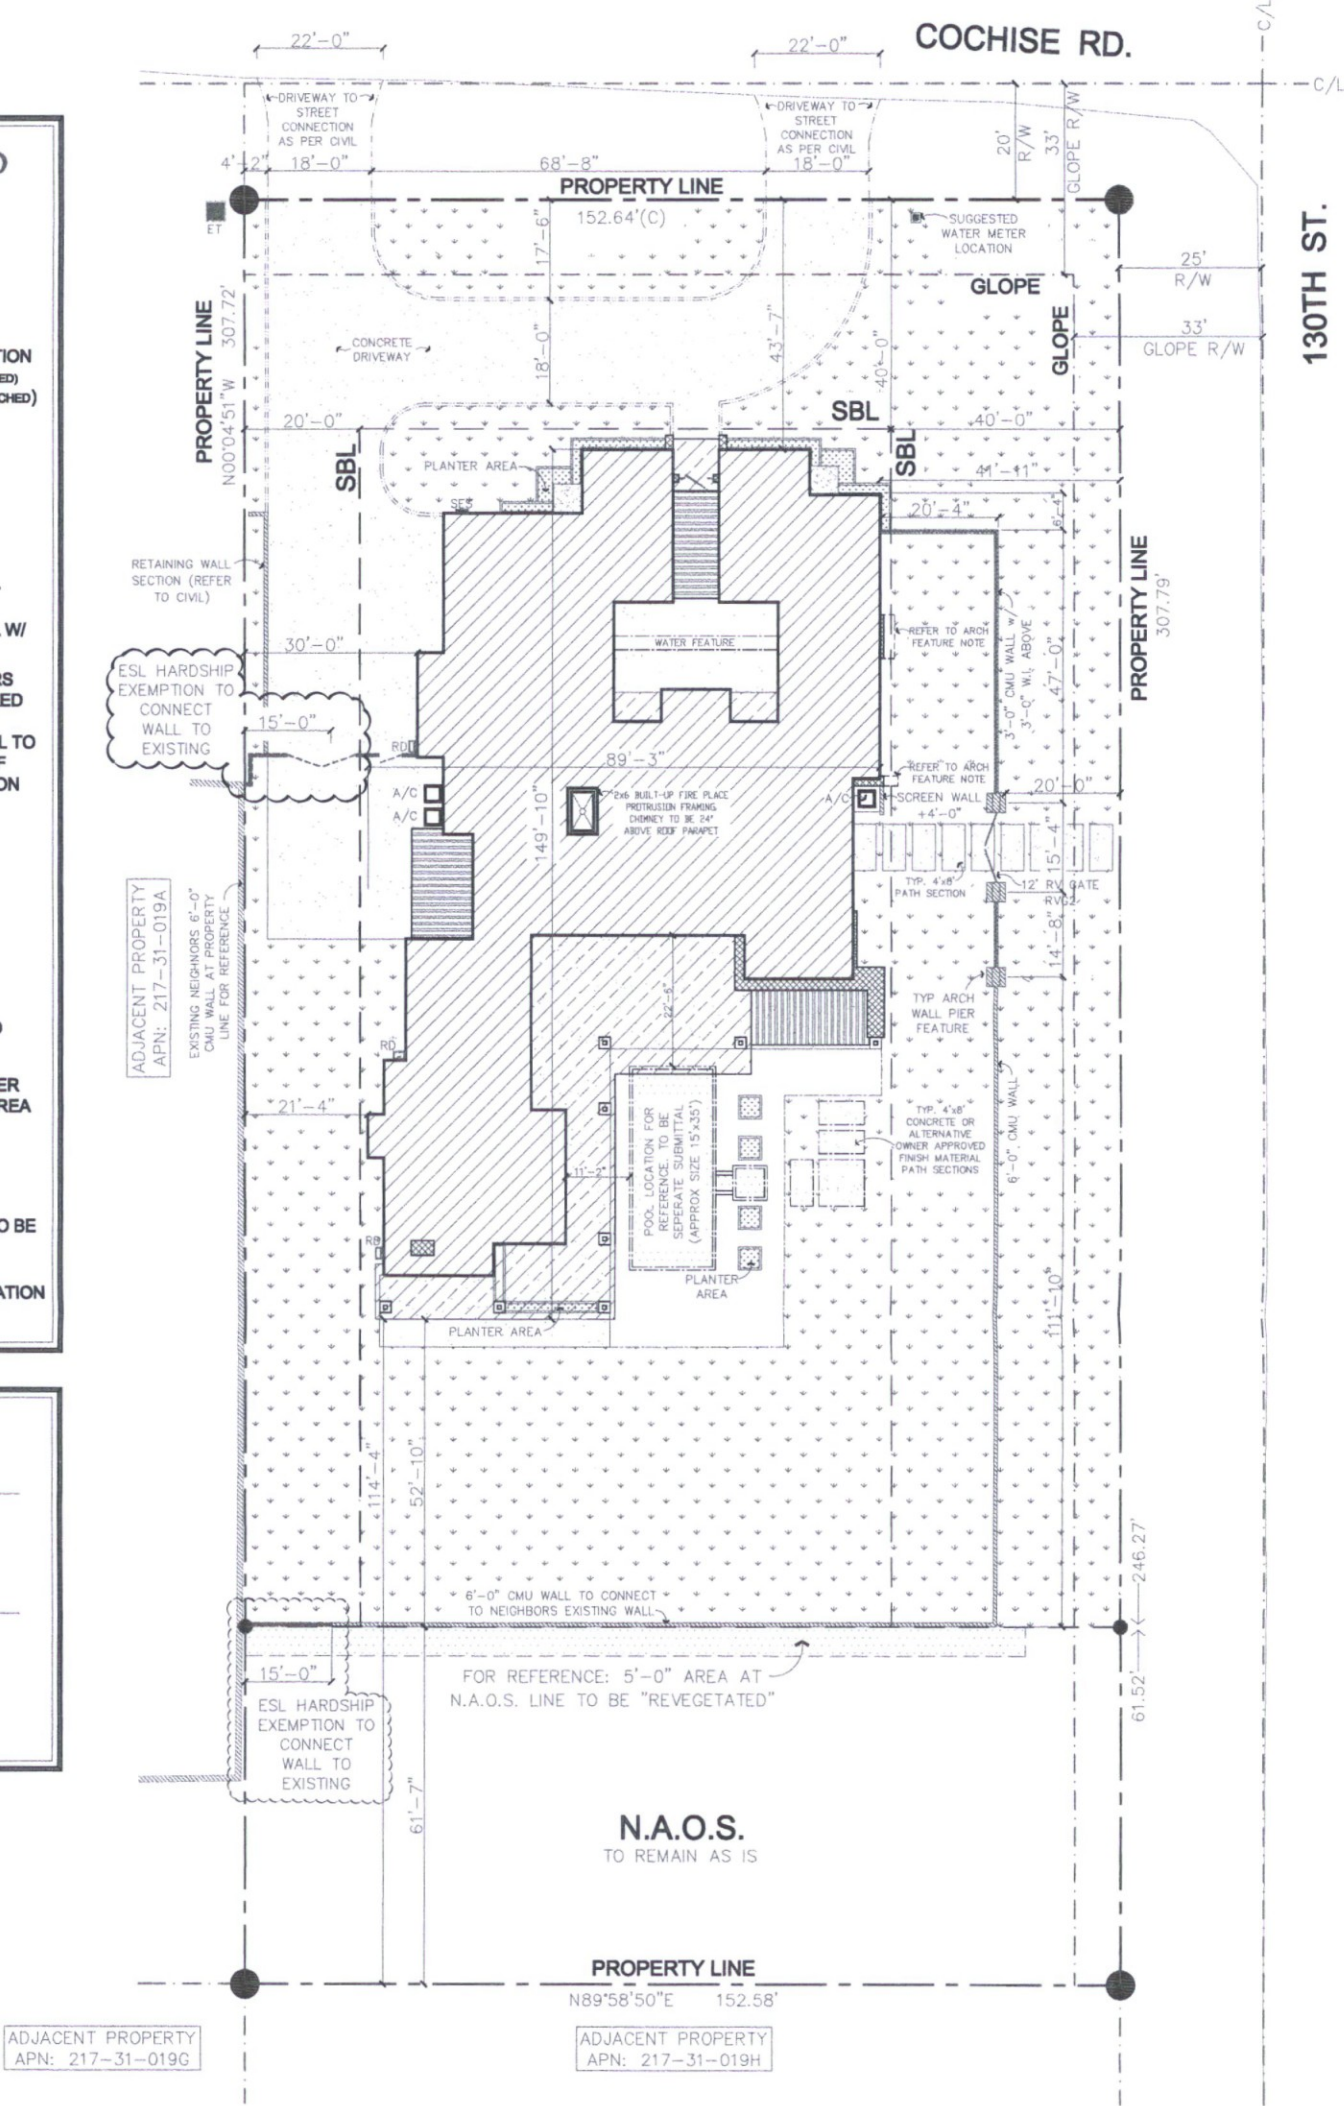

ARCHITECTURAL SITE PLAN

SCALE: 1" = 15'-0"

prepared for:

Hardship Exemption

Singh Residence

APN# 217-31-019F

prepared by:

architecture all & associates
1732 w. flintlock way . chandler, az. 85286
MOB: (602) 620-1169