
Full Size or Largest Size (site plan, landscape, elevations)

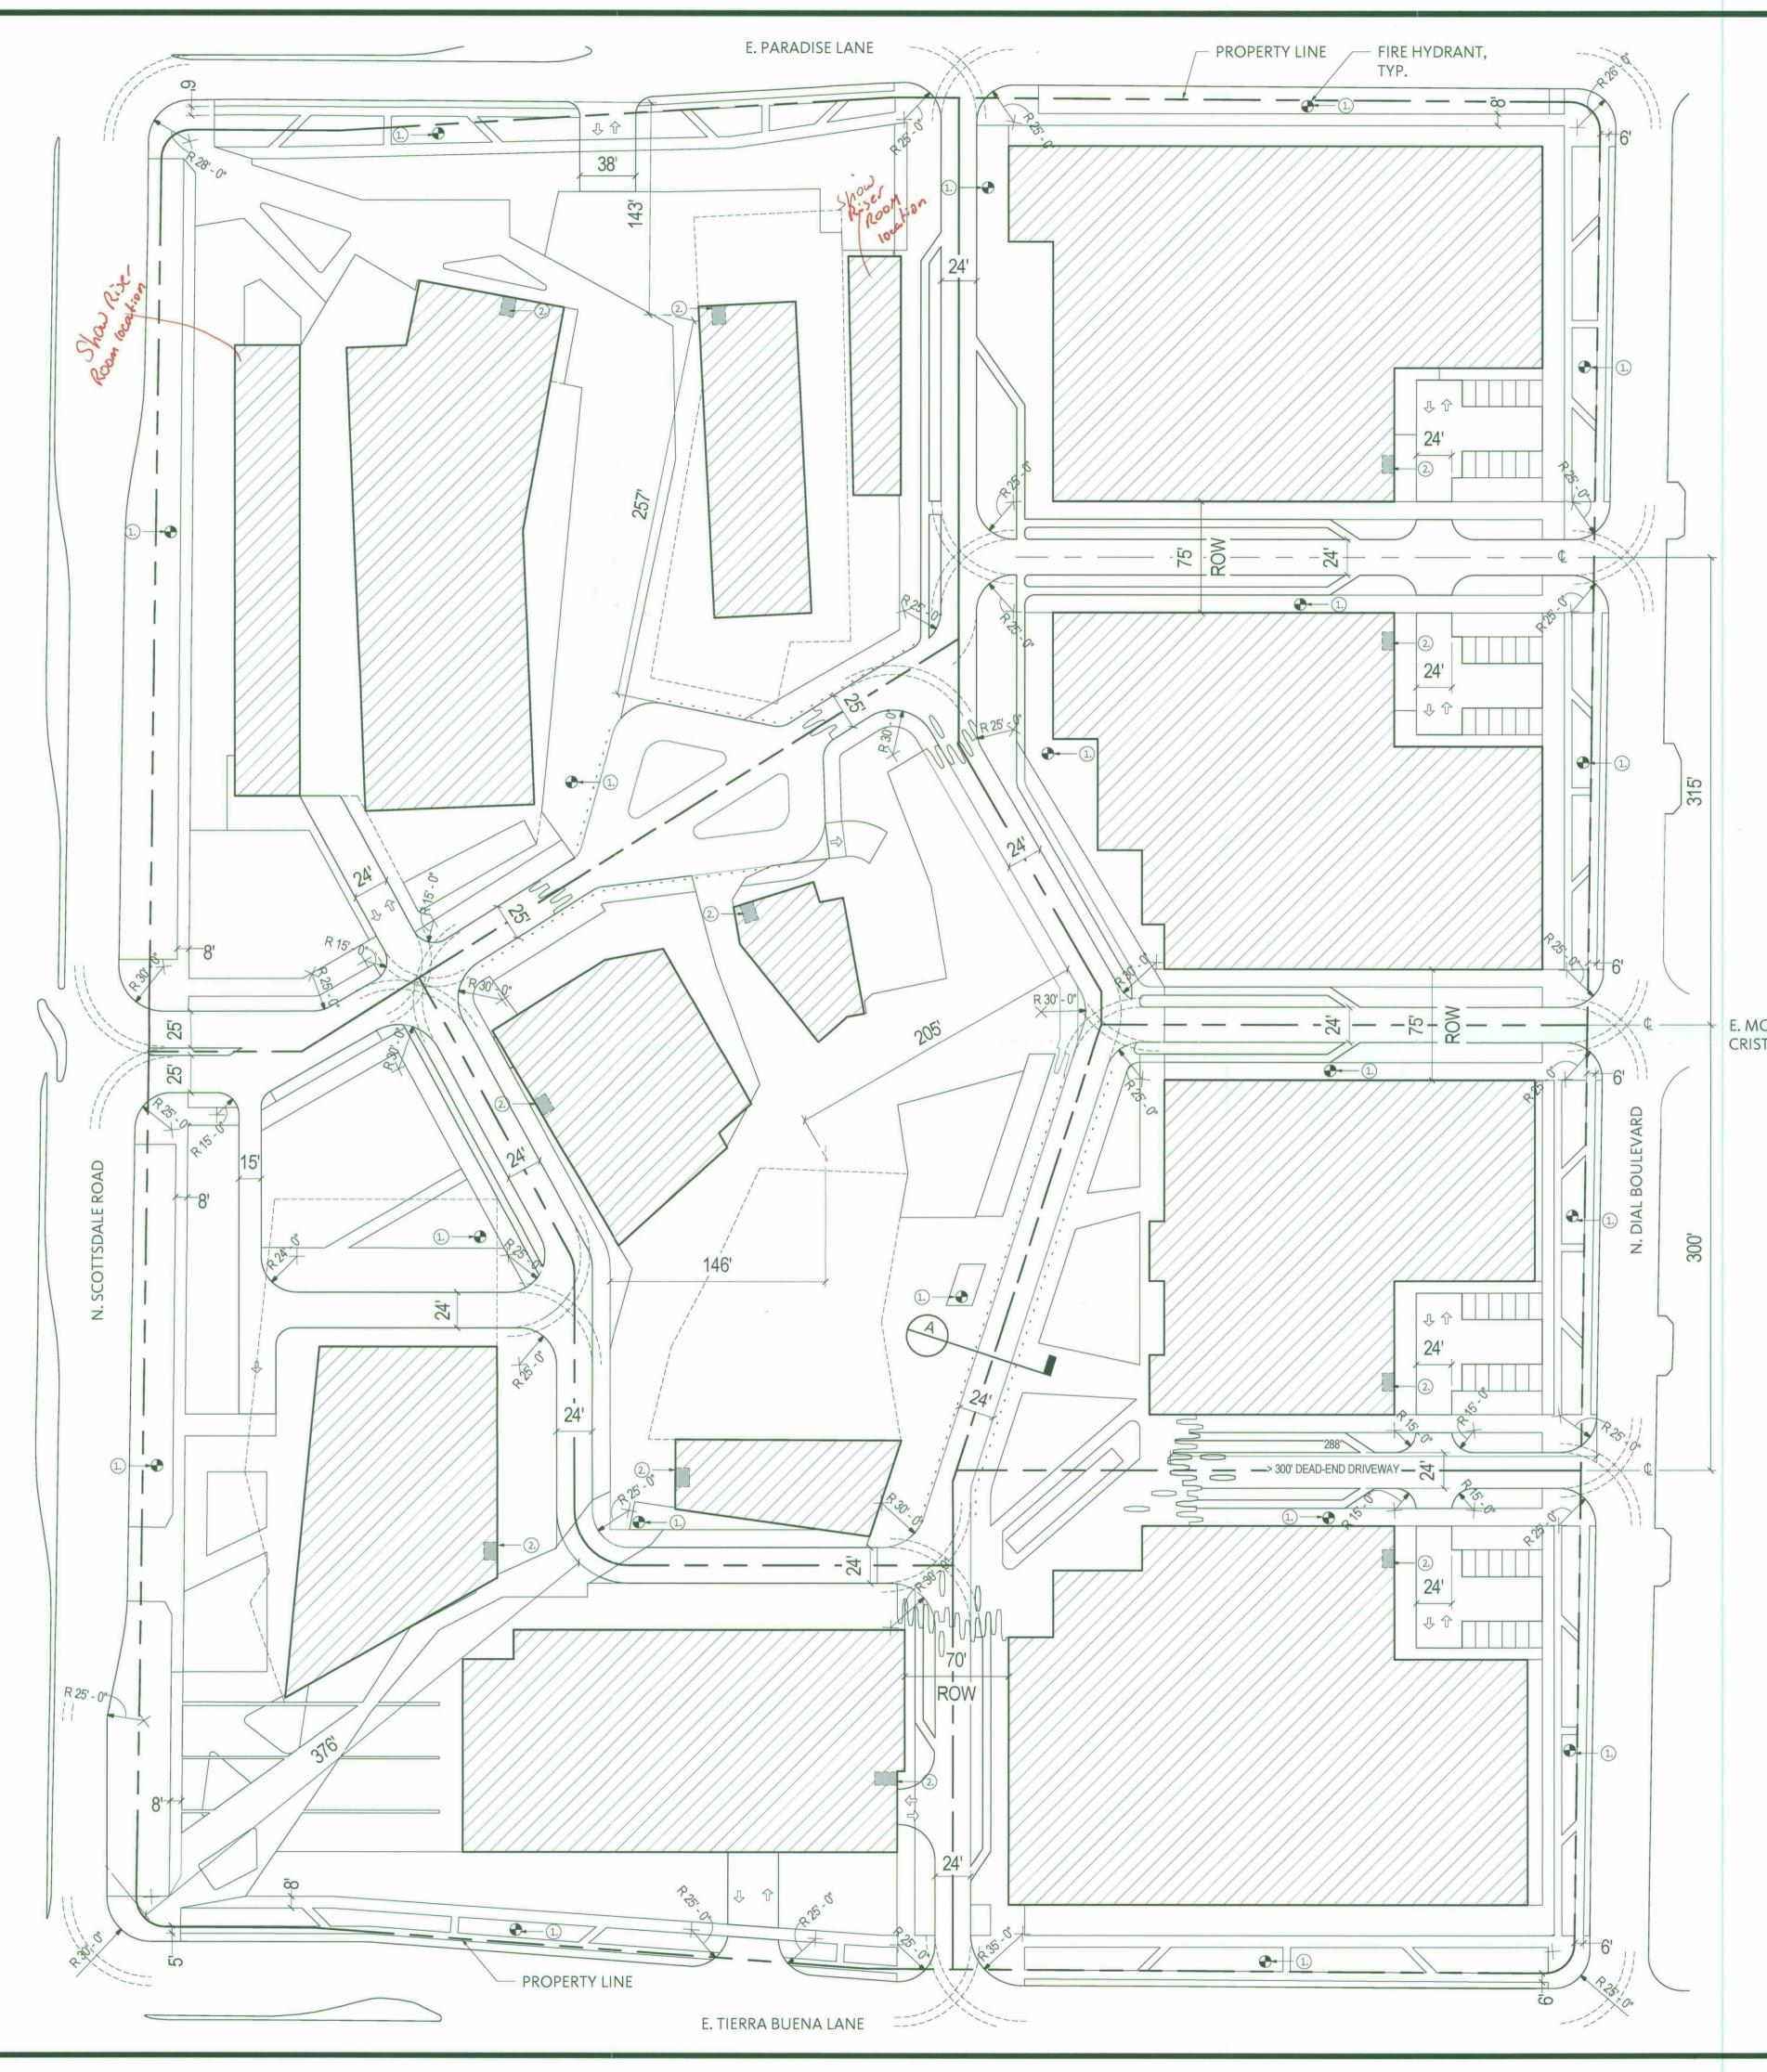

GENERAL NOTES

- All drives are a minimum width of 24' (Ord. 4283 503.1).
- 2. No emergency vehicle obstructions are present that would dissatify the minimum unobstructed vertical clearance of 13.6' (Ord. 4283 503.1).
- All commercial turning radii meet the following minimum requirements: 25' Inner, 49' Outer, 55' Bucket Swing (DS&PM 2-1.802(5)).
 Divided entrances and drive thru by pass lanes are a minimum 20' wide (DS&PM 2-1.802(2)).
- There are no access/drive aisles present in the current plan that create deadends greater than 300' in length. (DS&PM 2-1.802(8)).
 Fire lane surface will support 83,000 lb. GVW to incldue any bridge/culbert crossing (DS&PM 2-1.802(3)). All final access/drive aisles shall be approved by Fire Code Official.
- 7. Fire Hydrants are provided at a maximum of 700' spacing on center, per Section 507.5.1.2 Hydrant Spacing.


KEYNOTES

- 1. Fire Hydrant
- 2. Fire Riser Room

Show location of any/all FOC's


E. MONTE CRISTO AVENUE

TYPICAL STREET SECTIONS

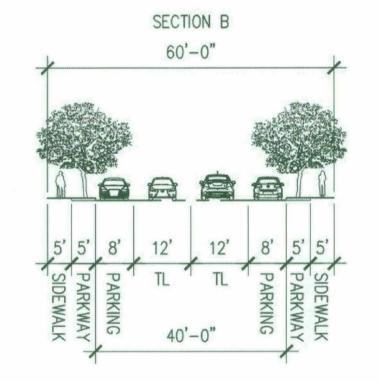

SITE PLAN

SCALE: 1" = 60'-0"

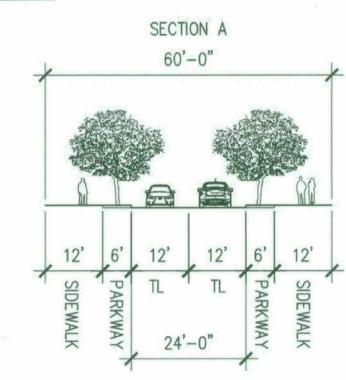

JDM PARTNERS

2400 ARIZONA BILTMORE CIRCLE PHOENIX, AZ 85016

Gensler

Edit this information by opening the titleblock in the family editor, then use the type selector to set your office location

△ Date Description

Seal / Signature

NOT FOR CONSTRUCTION

Project Name

THE VILLAGE FOR INNOVATION & ART: LA VIA

Project Number

57.6220.000

Description

SITE PLAN

As indicated

A001

20-ZN-2017 9/14/2018

© 2015 Gensler

OF A PORTION OF THE SOUTHWEST QUARTER OF SECTION 2, TOWNSHIP 3 NORTH, RANGE 4 EAST OF THE GILA AND SALT RIVER BASE AND MERIDIAN, MARICOPA COUNTY, ARIZONA

NOTES

- 1) The basis of bearing is the monument line of Scottsdale Road, also being the West line of the Southwest Quarter of Section 2, using a bearing of North 00 degrees 49 minutes 25 seconds East, per the MAP OF DEDICATION FOR SCOTTSDALE RESEARCH PARK, recorded in Book 259 of Maps, Page 38, records of Maricopa County, Arizona.
- 2) All title information and the description shown is based on a Commitment for Title Insurance issued by Chicago Title Insurance Company, File Number 26160333—026—NM2, dated January 4, 2017 Amended on January 12, 2017. The property depicted on this survey is the same property described in said Title Commitment.
- The number of striped parking spaces on the subject property are as follows:
 Regular: 335
 Handicapped: 7
 Total: 342
- The building lines and dimensions shown depict the exterior building footprint at ground level based on field measurements. This information is intended to depict the general configuration of the building at ground level and may or may not be the exact dimensions of the building foundation. The building square footage shown is based on the exterior building footprint and is not intended to reflect the interior or leasable area of any building. The building offset distances shown are to actual building corners. Building heights shown are the measurement between the adjacent natural ground to the highest point on the building visible from the ground.
- This survey shows visible above ground evidence of underground utilities or facilities on the subject property. No guarantee can be made as to the extent of the utilities available, either in service or abandoned, nor to their exact location. In the event this site is to be developed or improved this survey should not be used for design purposes. Please call an underground utility locator or "ARIZONA 811" at (602)263–1100 for the precise location and extent of all utilities in the area prior to any design and/or excavation.
- 6) There was no observable evidence of cemeteries, gravesites, or burial grounds on the subject property as disclosed by record documents provided to the surveyor, or observed in the process of conducting the survey.
- 7) The subject property has direct physical access to Dial Boulevard and Tierra Buena Lane, being improved and open public rights—of—way.
- The descriptions provided mathematically close and contain no gaps, gores or overlaps between the parcels described.
- 9) This ALTA / NSPS Land Title Survey was prepared specifically for the use of the parties named in the certification and their representatives. Use of this survey by any other party is forbidden unless expressly permitted in writing in advance by Superior Surveying Services, Inc. This survey is not to be used for design purposes. Superior Surveying Services, Inc. shall have no liability for any unauthorized use of this information without their prior written consent.

REFERENCES

GENERAL LAND OFFICE RECORDS ON FILE WITH THE U.S. DEPARTMENT OF THE INTERIOR BUREAU OF LAND MANAGEMENT

MINOR SUBDIVISION PLAT OF "DISTRICT AT THE QUARTER" RECORDED IN BOOK 1323 OF MAPS, PAGE 22, MARICOPA COUNTY RECORDS

SPECIAL WARRANTY DEED IN 1994-0374532, MARICOPA COUNTY RECORDS

DOCKET 11657 PAGE 293, MARICOPA COUNTY RECORDS

RESULTS OF SURVEY IN BOOK 1289 OF MAPS, PAGE 27, MARICOPA COUNTY RECORDS

MAP OF DEDICATION IN BOOK 1289 OF MAPS, PAGE 27, MARICOPA COUNTY RECORDS

MAP OF DEDICATION IN BOOK 259 OF MAPS, PAGE 38, MARICOPA COUNTY RECORDS

RECORD OF SURVEY IN BOOK 1313 OF MAPS, PAGE 27, MARICOPA COUNTY

SCHEDULE "B" ITEMS

- Reservations, exceptions and provisions contained in the patent to said land:
 Recorded: May 3, 1976
 Recording No: Docket 11657, page 293
 and in the acts authorizing the issuance thereof, including, but not limited to, the following matters:
 A. Subject to existing reservations, easements or rights of way heretofore legally obtained and now in full force and effect.
 B. The right of the State of Arizona, its lessees or permittees to enter upon said land for the purpose of exploration, development and removal of the mineral estate reserved from said land.

 (PERTAINS TO LAND PATENT OVER SUBJECT PROPERTY NOT PLOTTABLE)
- Easements, covenants, conditions and restrictions as set forth on Map:
 Entitled: Scottsdale Research Park Map of Dedication
 Recorded: December 8, 1963
 Recording No: Book 259 of Maps, page 38
 (PLOTIED HEREON)
- Easement(s) for the purpose(s) shown below and rights incidental thereto as set forth in a document:
 Purpose: water lines and appurtenant facilities
 Recorded: January 21, 1993
 Recording No.: 93—38342 and
 Recording No.: 93—38343
- Zesement(s) for the purpose(s) shown below and rights incidental the ato as set forth in a document:
 Purpose: electric lines and appurtenant facilities
 Recorded: July 19, 1993

(PLOTTED HEREON)



DESCRIPTION

Parcel No. 1:
That portion of the South half of the North half of the Southwest quarter of Section 2, Township 3 North, Range 4 East of the Gila and Salt River Base and Meridian, Maricopa County, Arizona, lying West of the East line of 73rd Street as shown on the Scottsdale Research Park Map of Dedication recorded December 8, 1983 in Book 259 of Maps, Page 38, records of Maricopa County, Arizona;

EXCEPT the land underlying the streets which were dedicated on said Scottsdale Research Park Map of Dedication; and

EXCEPT one—sixteenth of all oil, gas, other hydrocarbon substances, helium or other substances of a gaseous nature, coal, metals, minerals, fossils, fertilizer of every name and description, together with all uranium, thorium or any other material which is, or may be, determined by the laws of the United States, the State of Arizona or decisions of court, to be peculiarly essential to the production of fissionable materials, whether or not of commercial value, as reserved in Arizona Revised Statutes and in the Patent to said land recorded May 3, 1976 in Docket 11657, Page 293, records of Maricopa County, Arizona.

Parcel No. 2:
That portion of the North half of the North half of the Southwest quarter of Section 2, Township 3 North, Range 4 East of the Gila and Salt River Base and Meridian, Maricopa County, Arizona, lying West of the East line of 73rd Street as shown on the Scottsdale Research Park Map of Dedication recorded December 8, 1983 in Book 259 of Maps, Page 38, records of Maricopa County, Arizona:

EXCEPT the land underlying the streets which were dedicated on said Scottsdale Research Park Map of Dedication; and

EXCEPT one—sixteenth of all oil, gas, other hydrocarbon substances, helium or other substances of a gaseous nature, coal, metals, minerals, fossils, fertilizer of every name and description, together with all uranium, thorium or any other material which is, or may be, determined by the laws of the United States, the State of Arizona or decisions of court, to be peculiarly essential to the production of fissionable materials, whether or not of commercial value, as reserved in Arizona Revised Statutes and in the Patent to said land recorded May 3, 1976 in Docket 11657, Page 293, records of Maricopa County, Arizona

AREA = 27.719 ACRES
1,207,435 SQ. FT.

SIGNIFICANT OBSERVATIONS

- A EVIDENCE OF POTENTIAL ENCROACHMENT OF POWER POLE ARM OVER WEST BOUNDARY LINE BY A MAXIMUM OF 2.42 FEET.
- B EVIDENCE OF POTENTIAL ENCROACHMENT OF BUILDING OVER 10' ELECTRIC EASEMENT BY A MAXIMUM OF 10.64 FEET.

CERTIFICATION

To: JDM REF PROPERTIES, LLC, an Arizona limited liability company; G & J PROPERTIES LIMITED PARTNERSHIP, a Delaware limited partnership as to PARCEL 1 AND H. G. J. INVESTMENTS, an Arizona limited partnership; SECURITY TITLE AGENCY, INC.; and CHICAGO TITLE INSURANCE COMPANY:

This is to certify that this map or plat and the survey on which it is based were made in accordance with the 2016 Minimum Standard Detail Requirements for ALTA/NSPS Land Title Surveys, jointly established and adopted by ALTA and NSPS, and includes Items 2, 4, 7(a), 7(b)(1), 7(c), 8, and 9 of Table A thereof. The field work was completed on October 11, 2017.

Date of Plat or Map: October 16, 2017 David S. Klein R.L.S. 42137




DWN: ELR CHK: JW
SHEET 1 OF 3


DATE: 10/16/17


20-ZN-2017 10/17/2017

SURVEY


A / NSPS LAND IIILE SI 16001 N. SCOTTSDALE ROAD

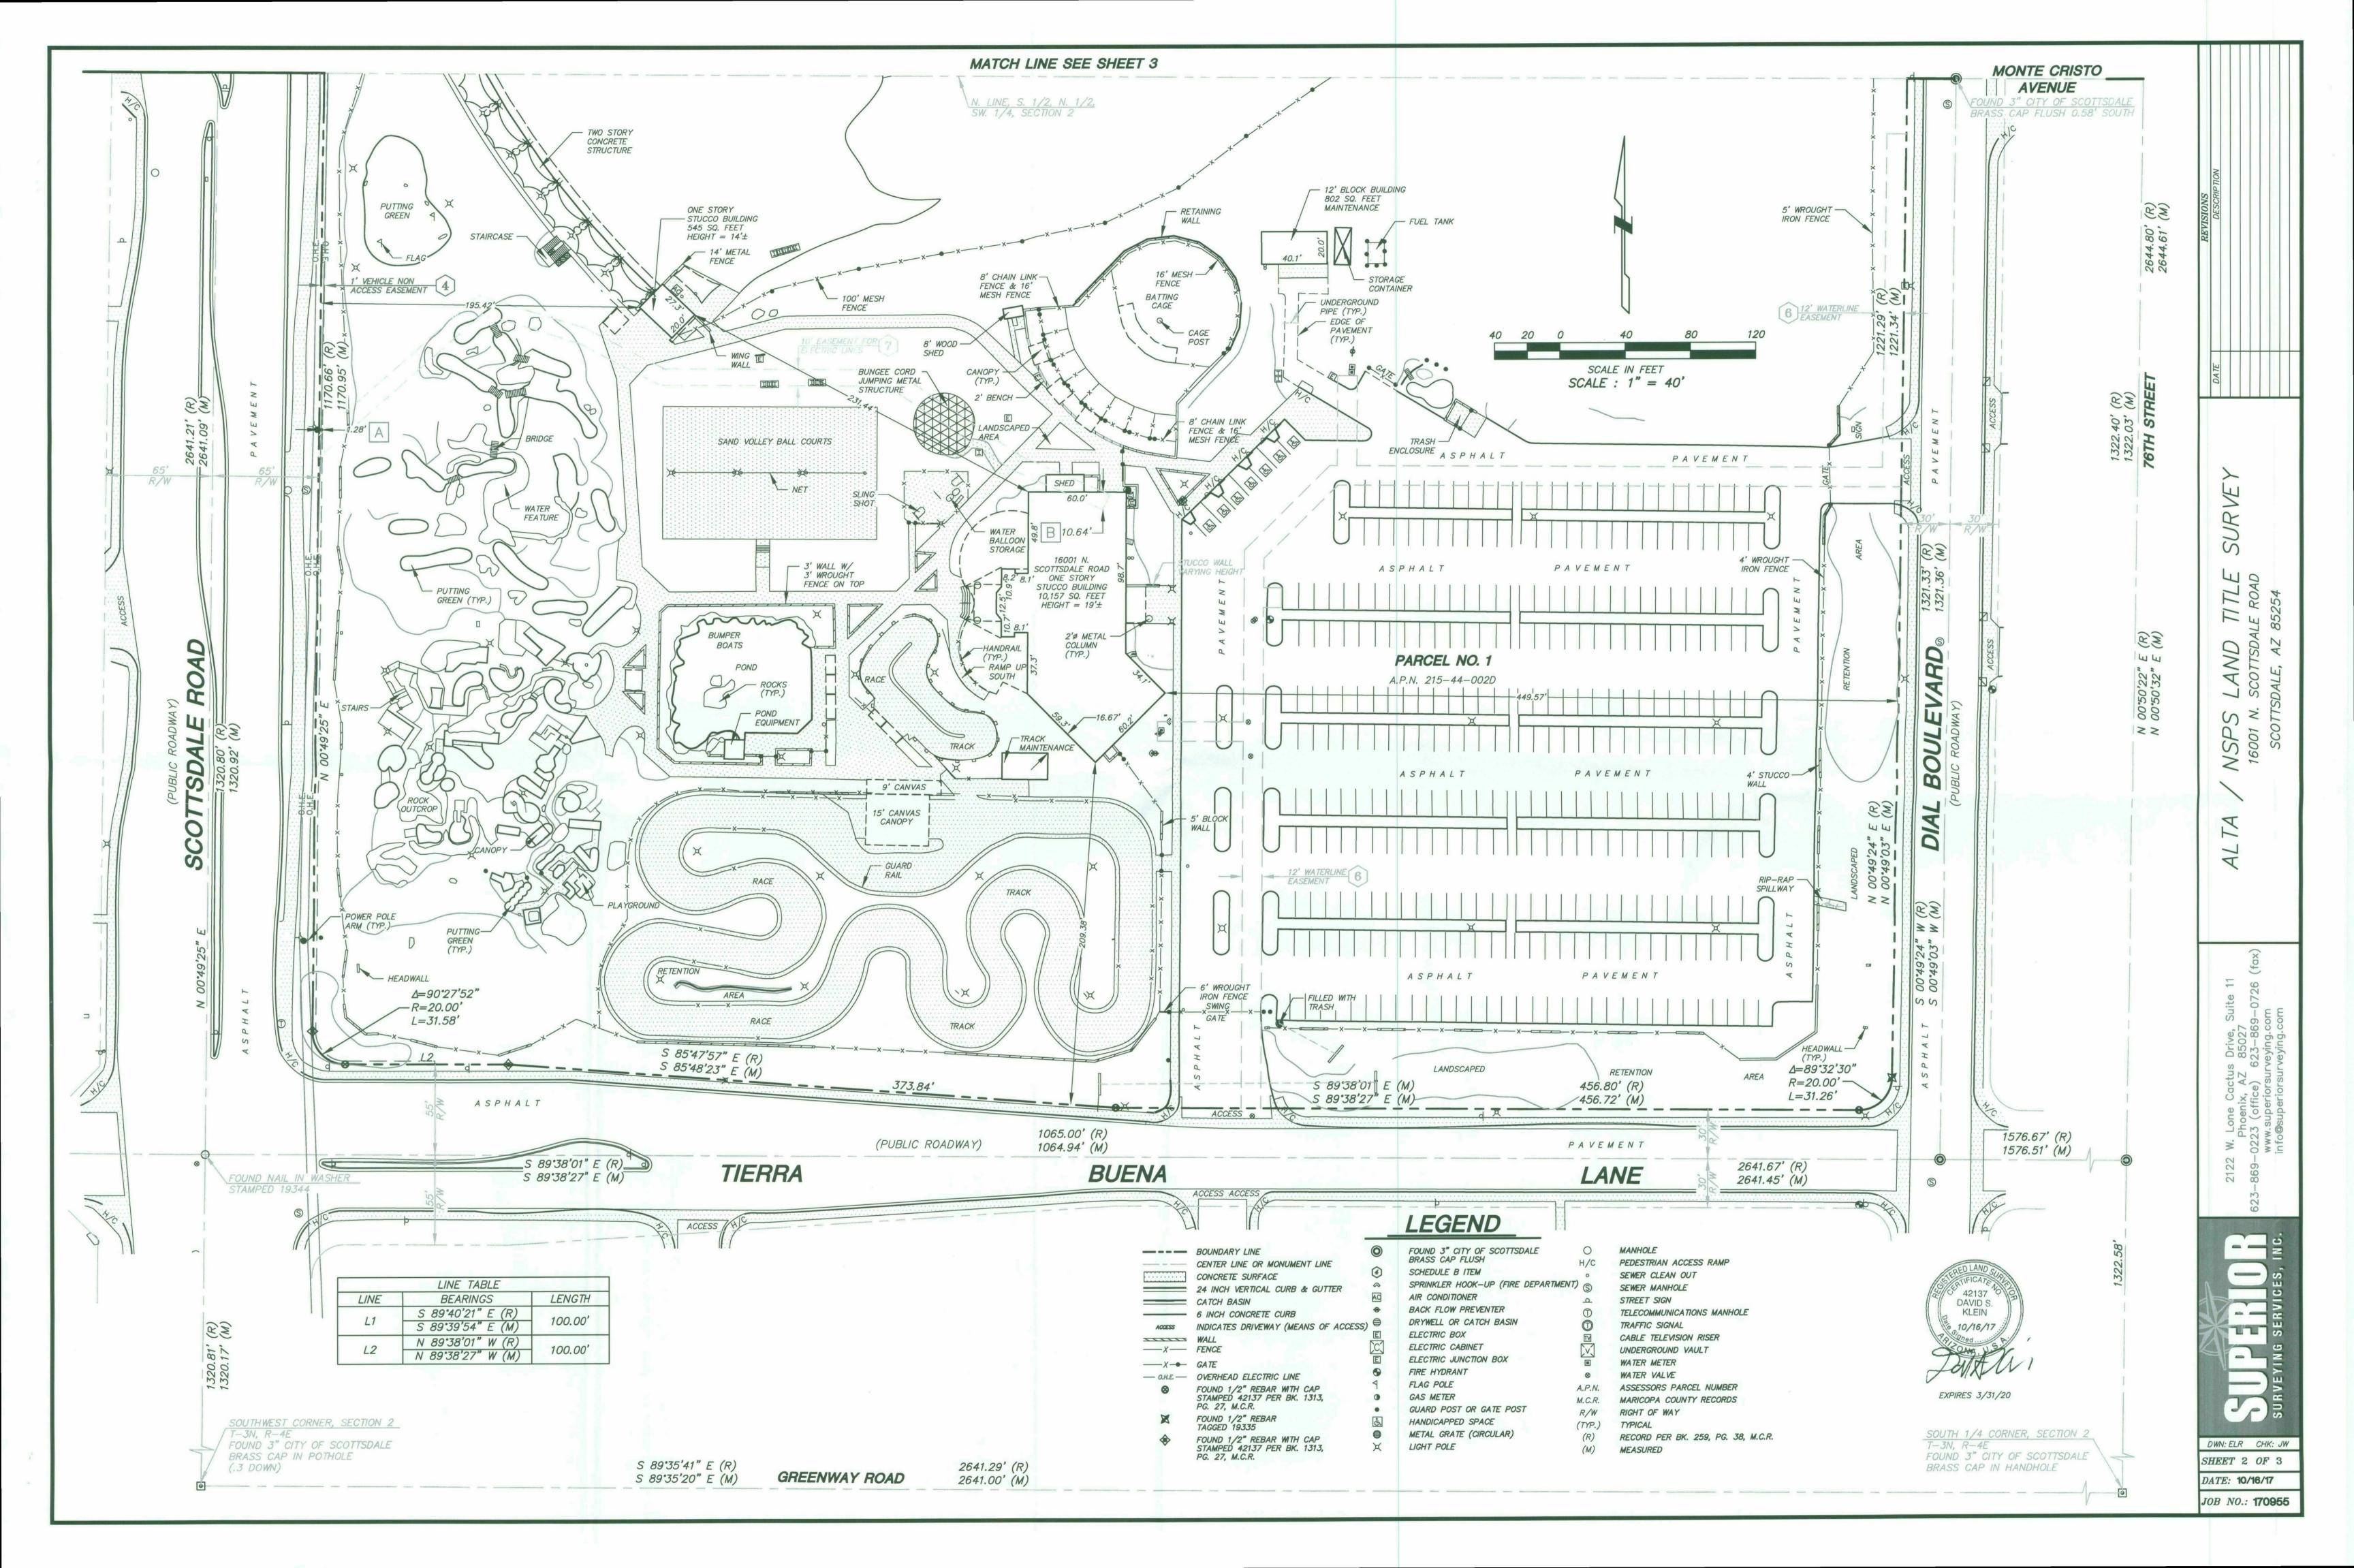


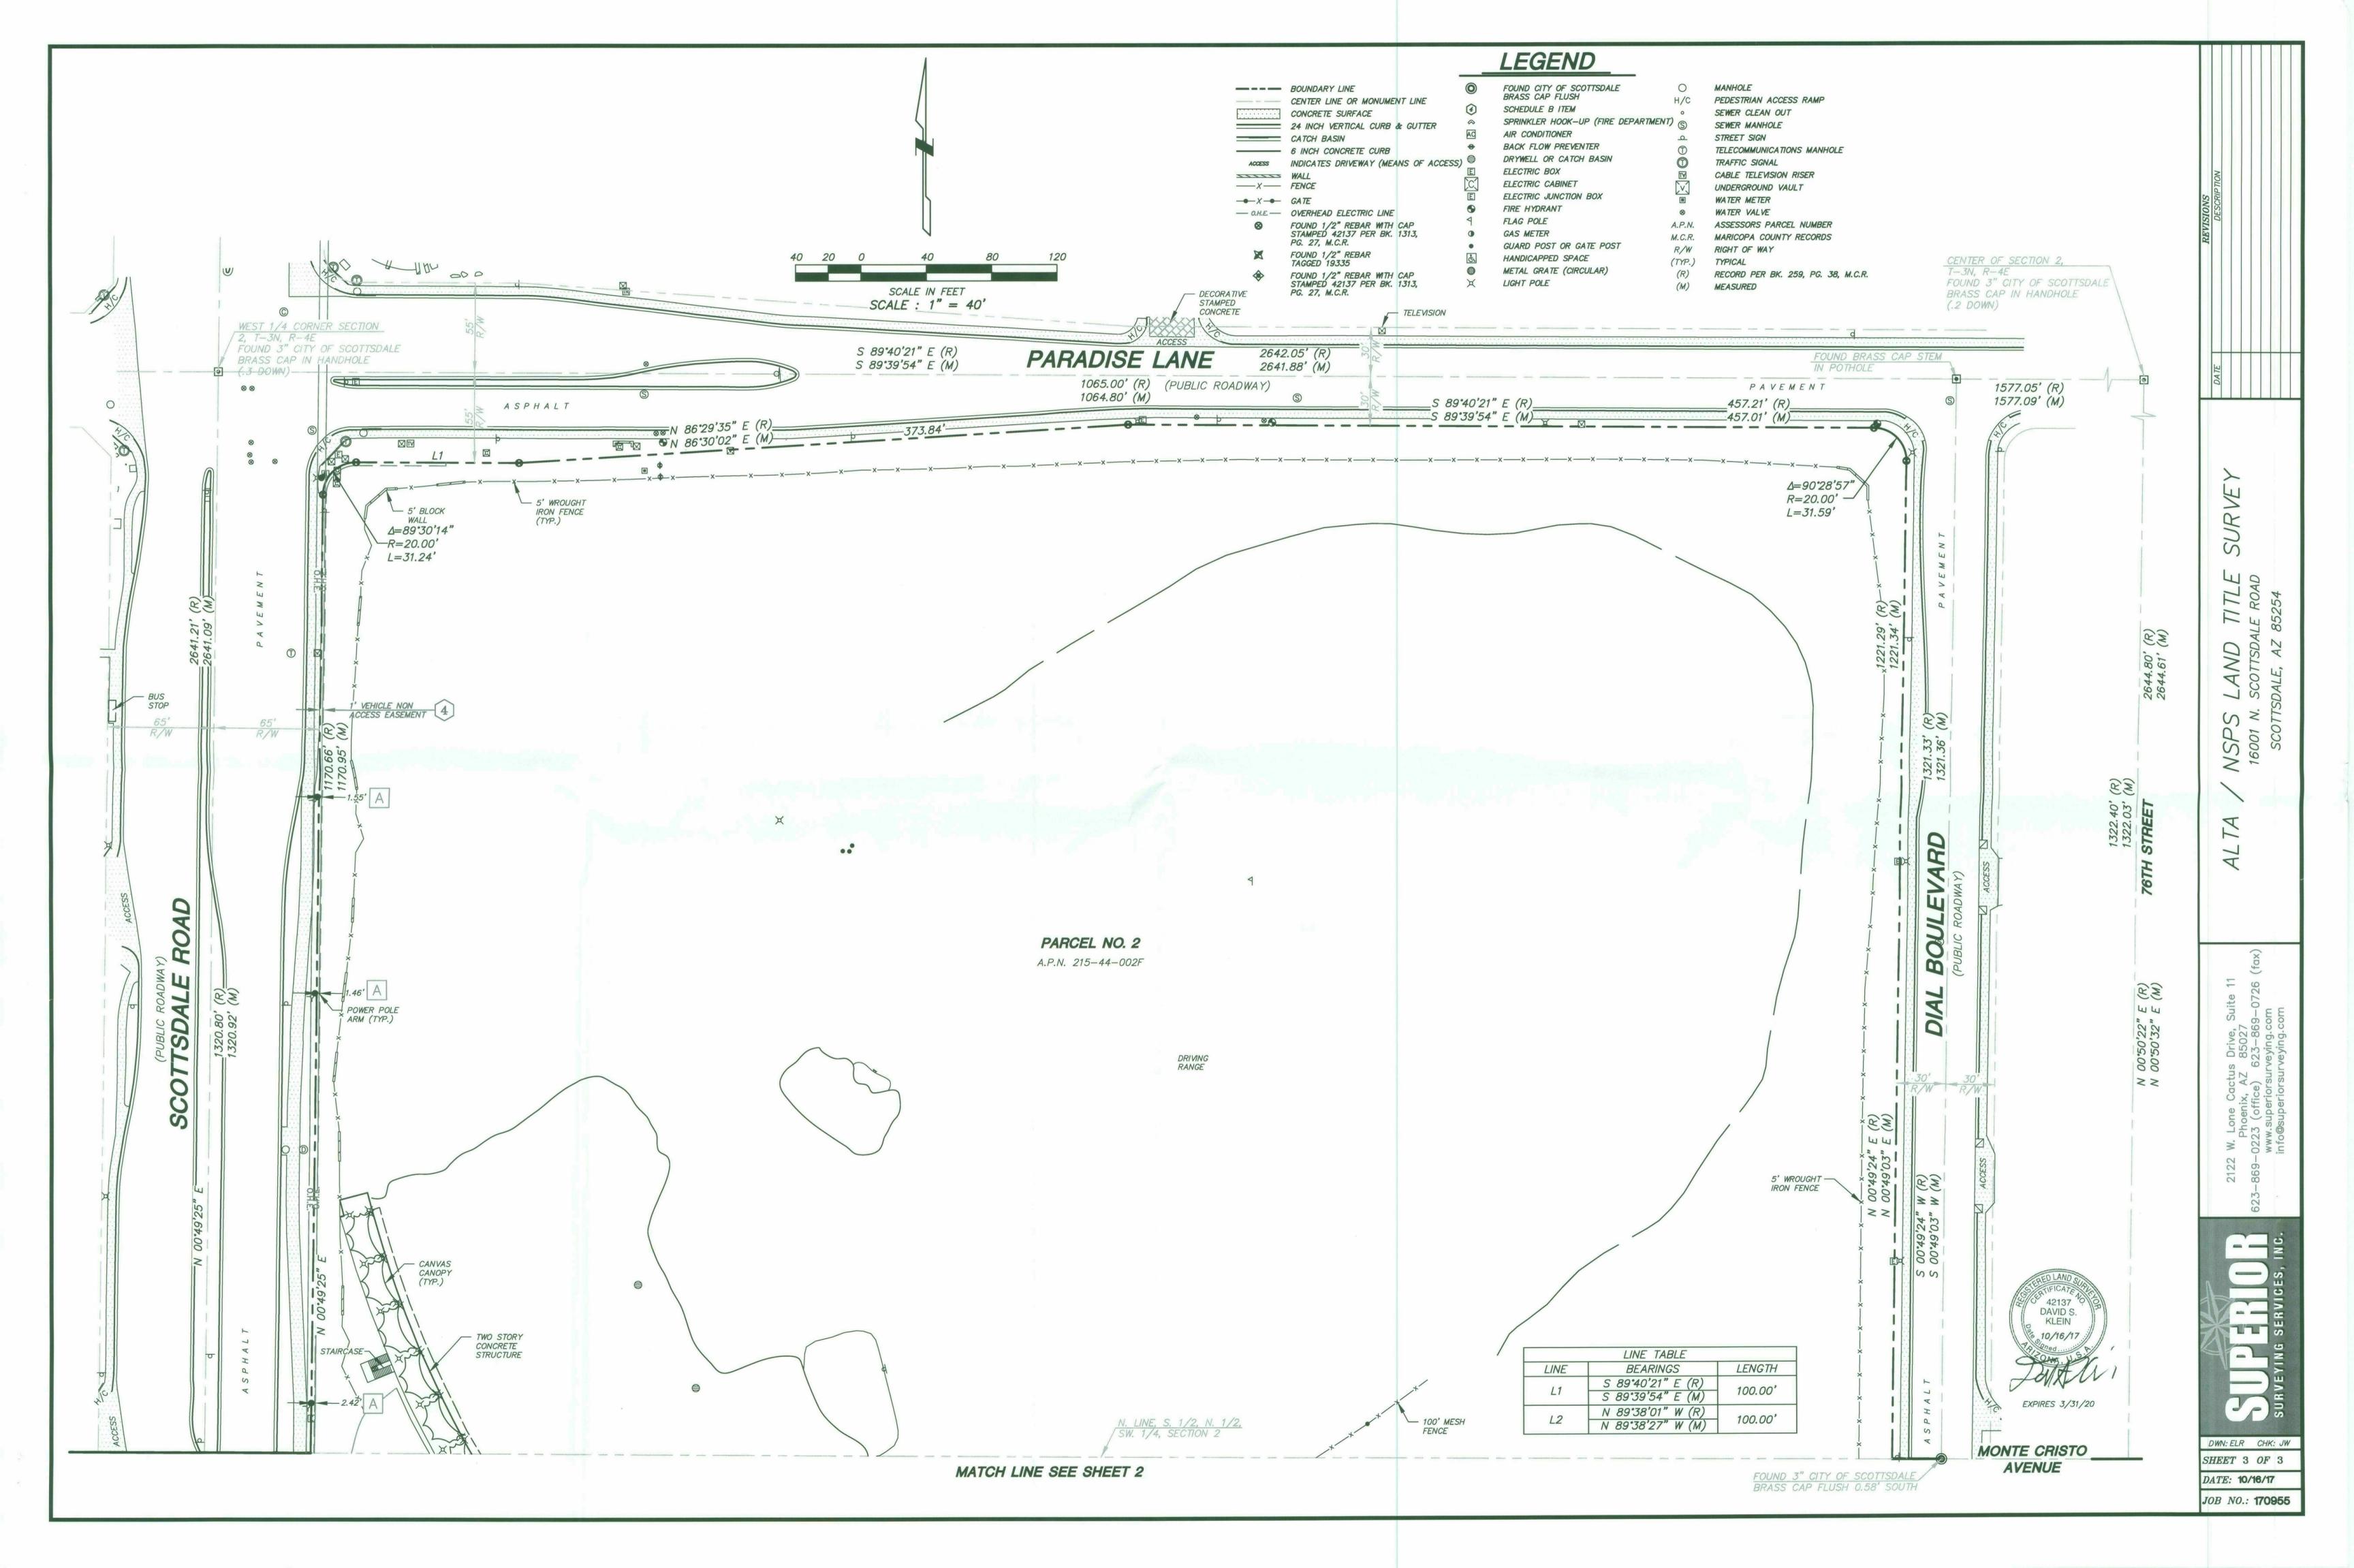

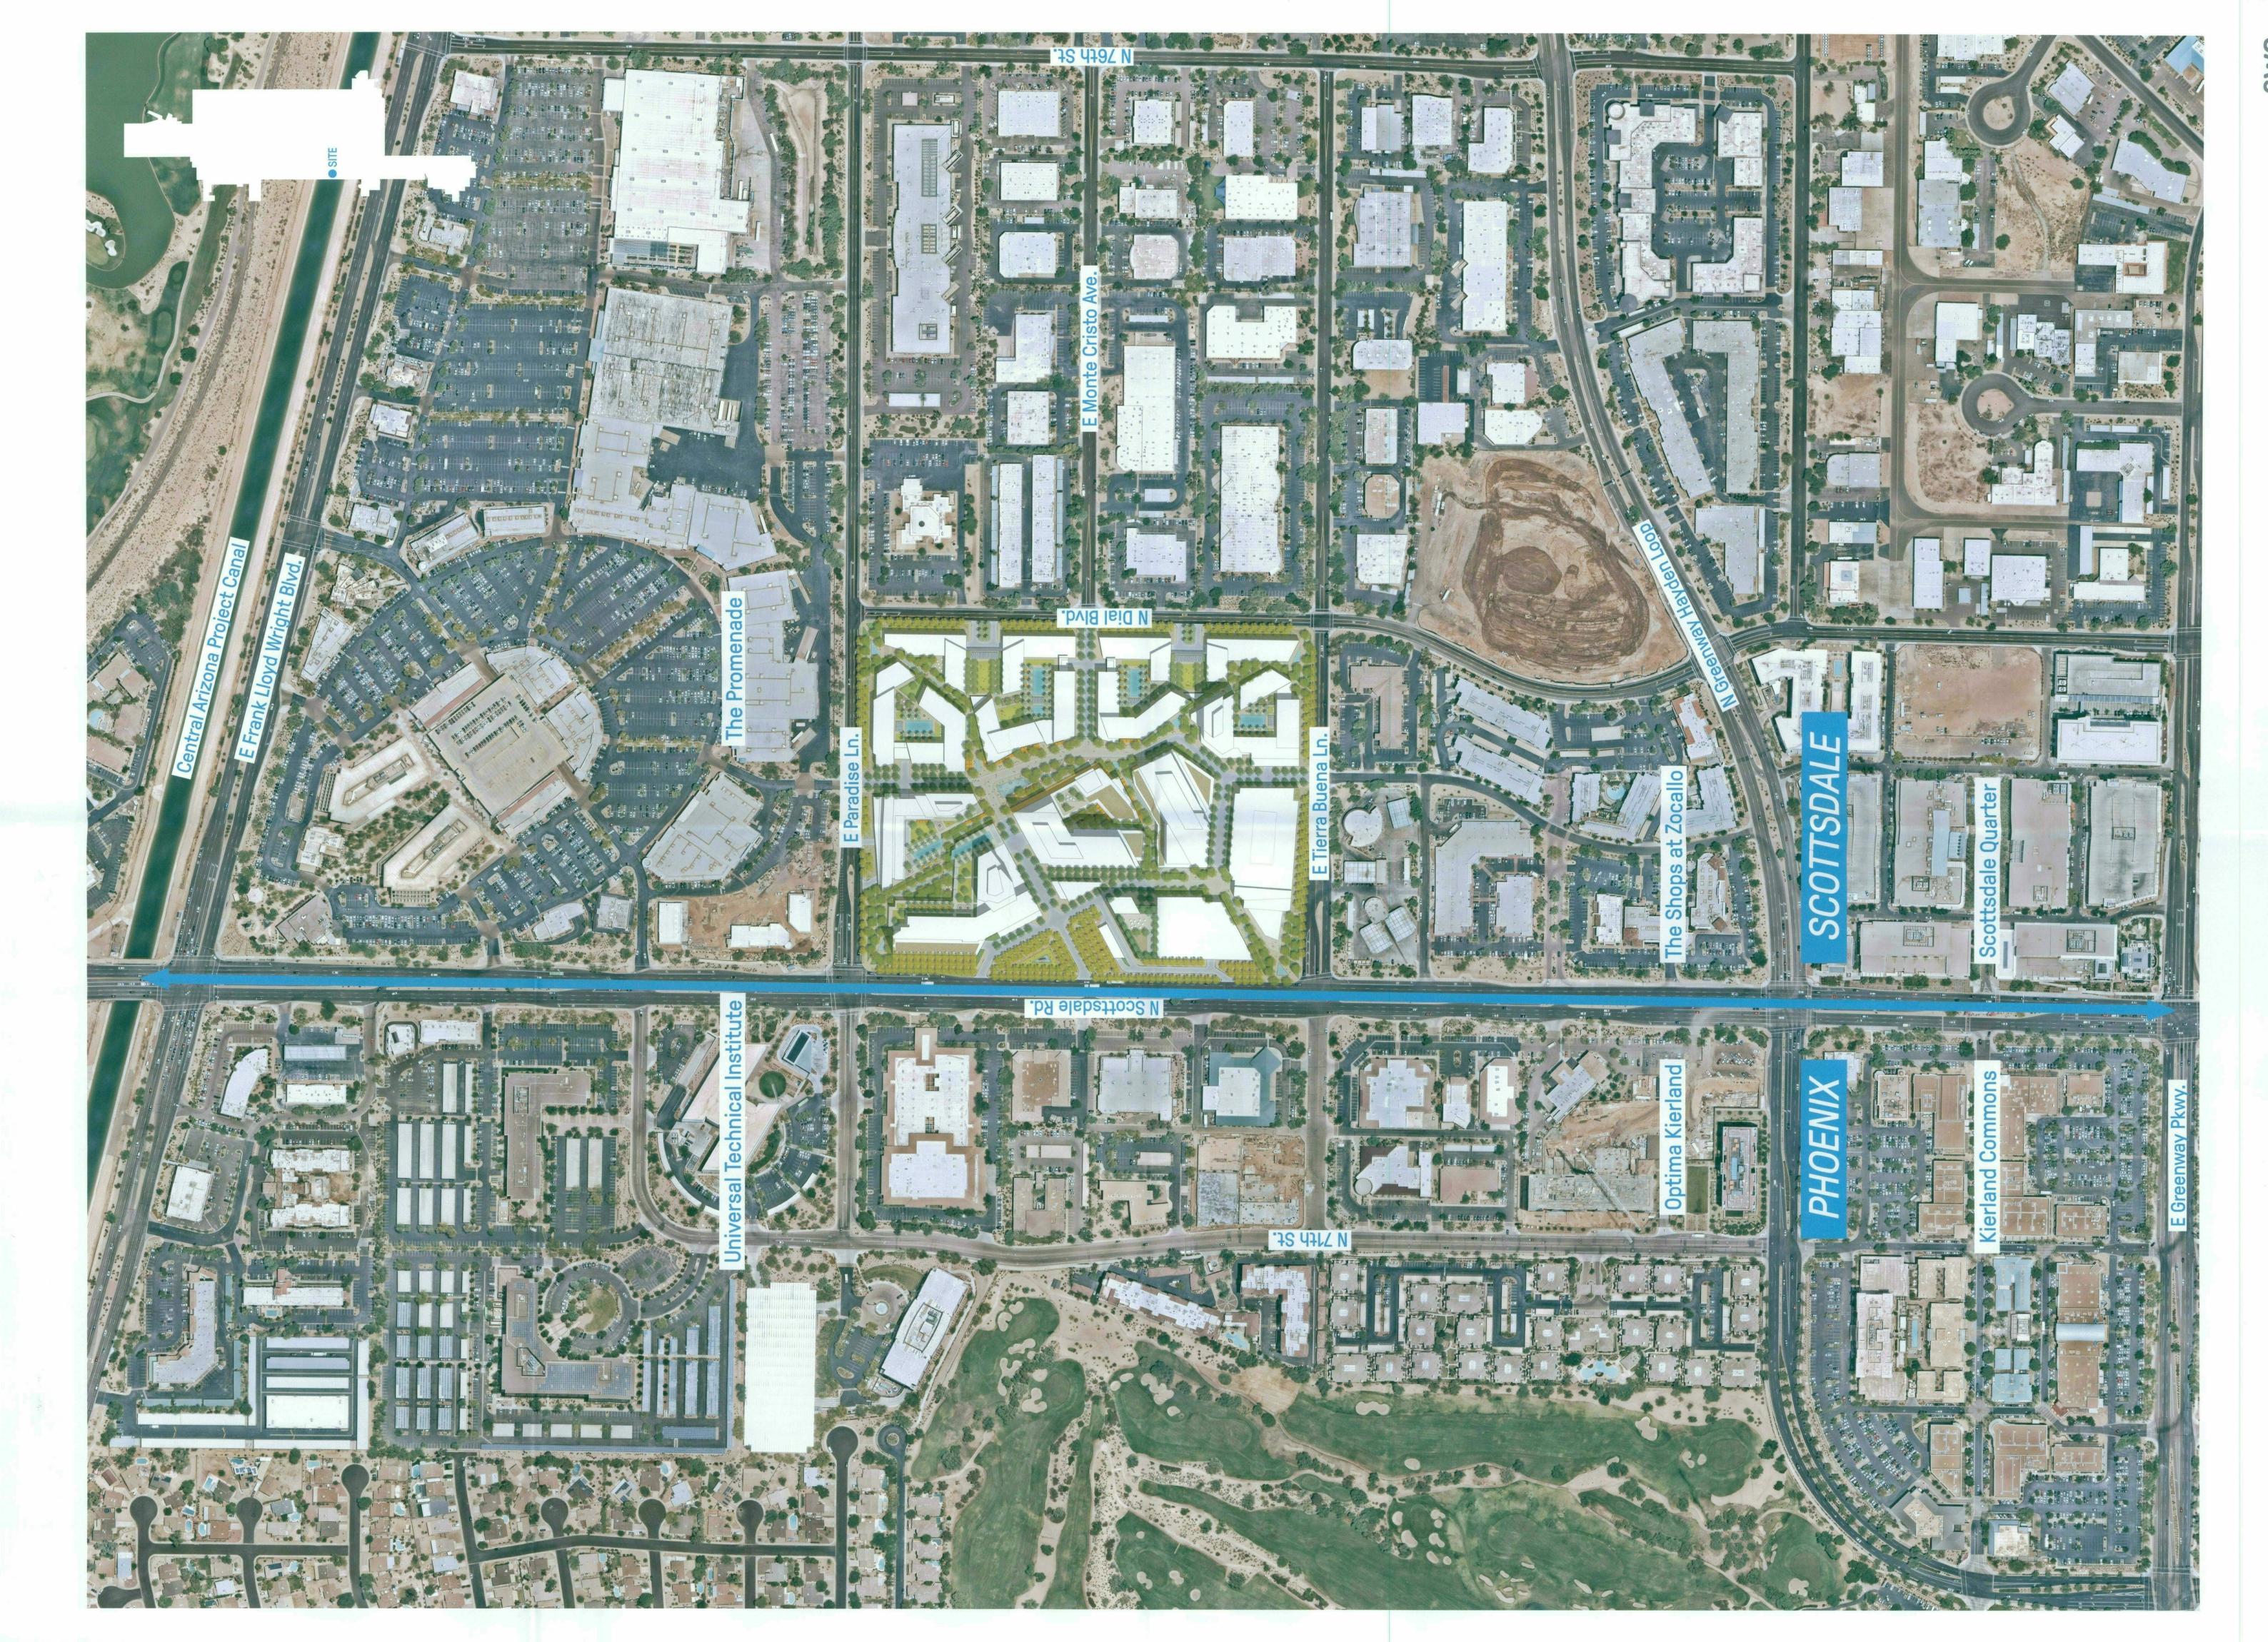

0-ZN-2017

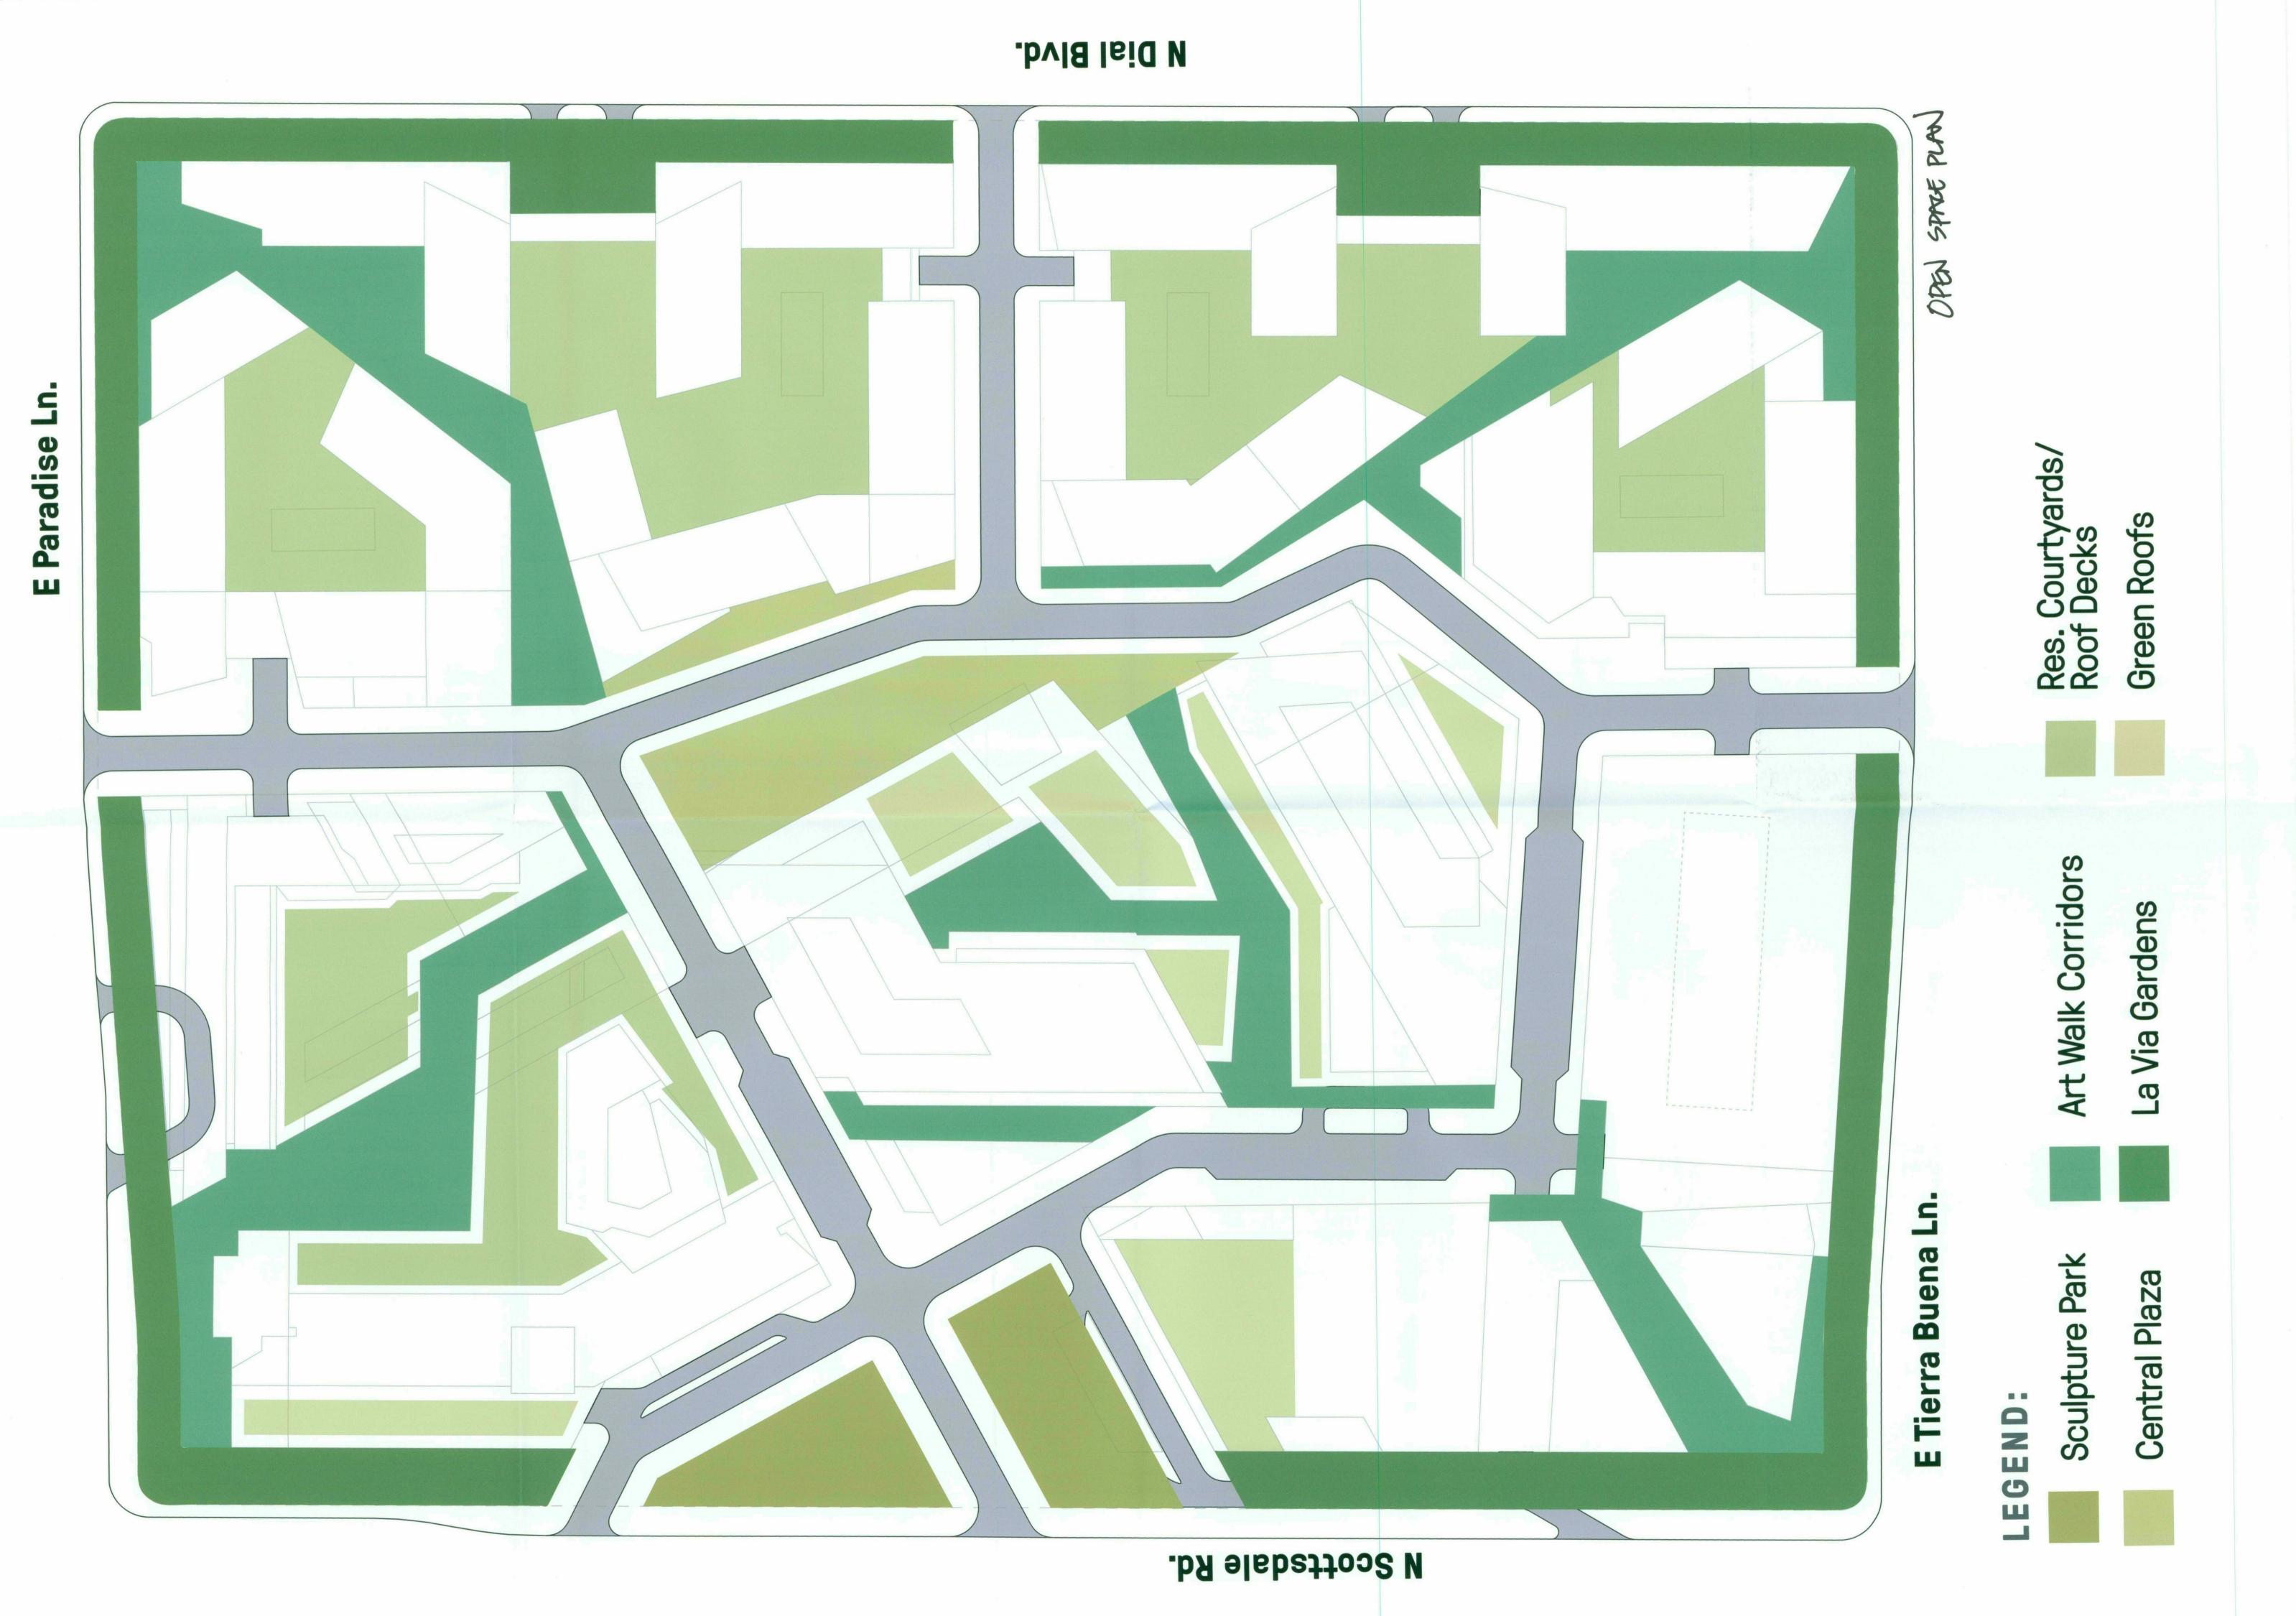

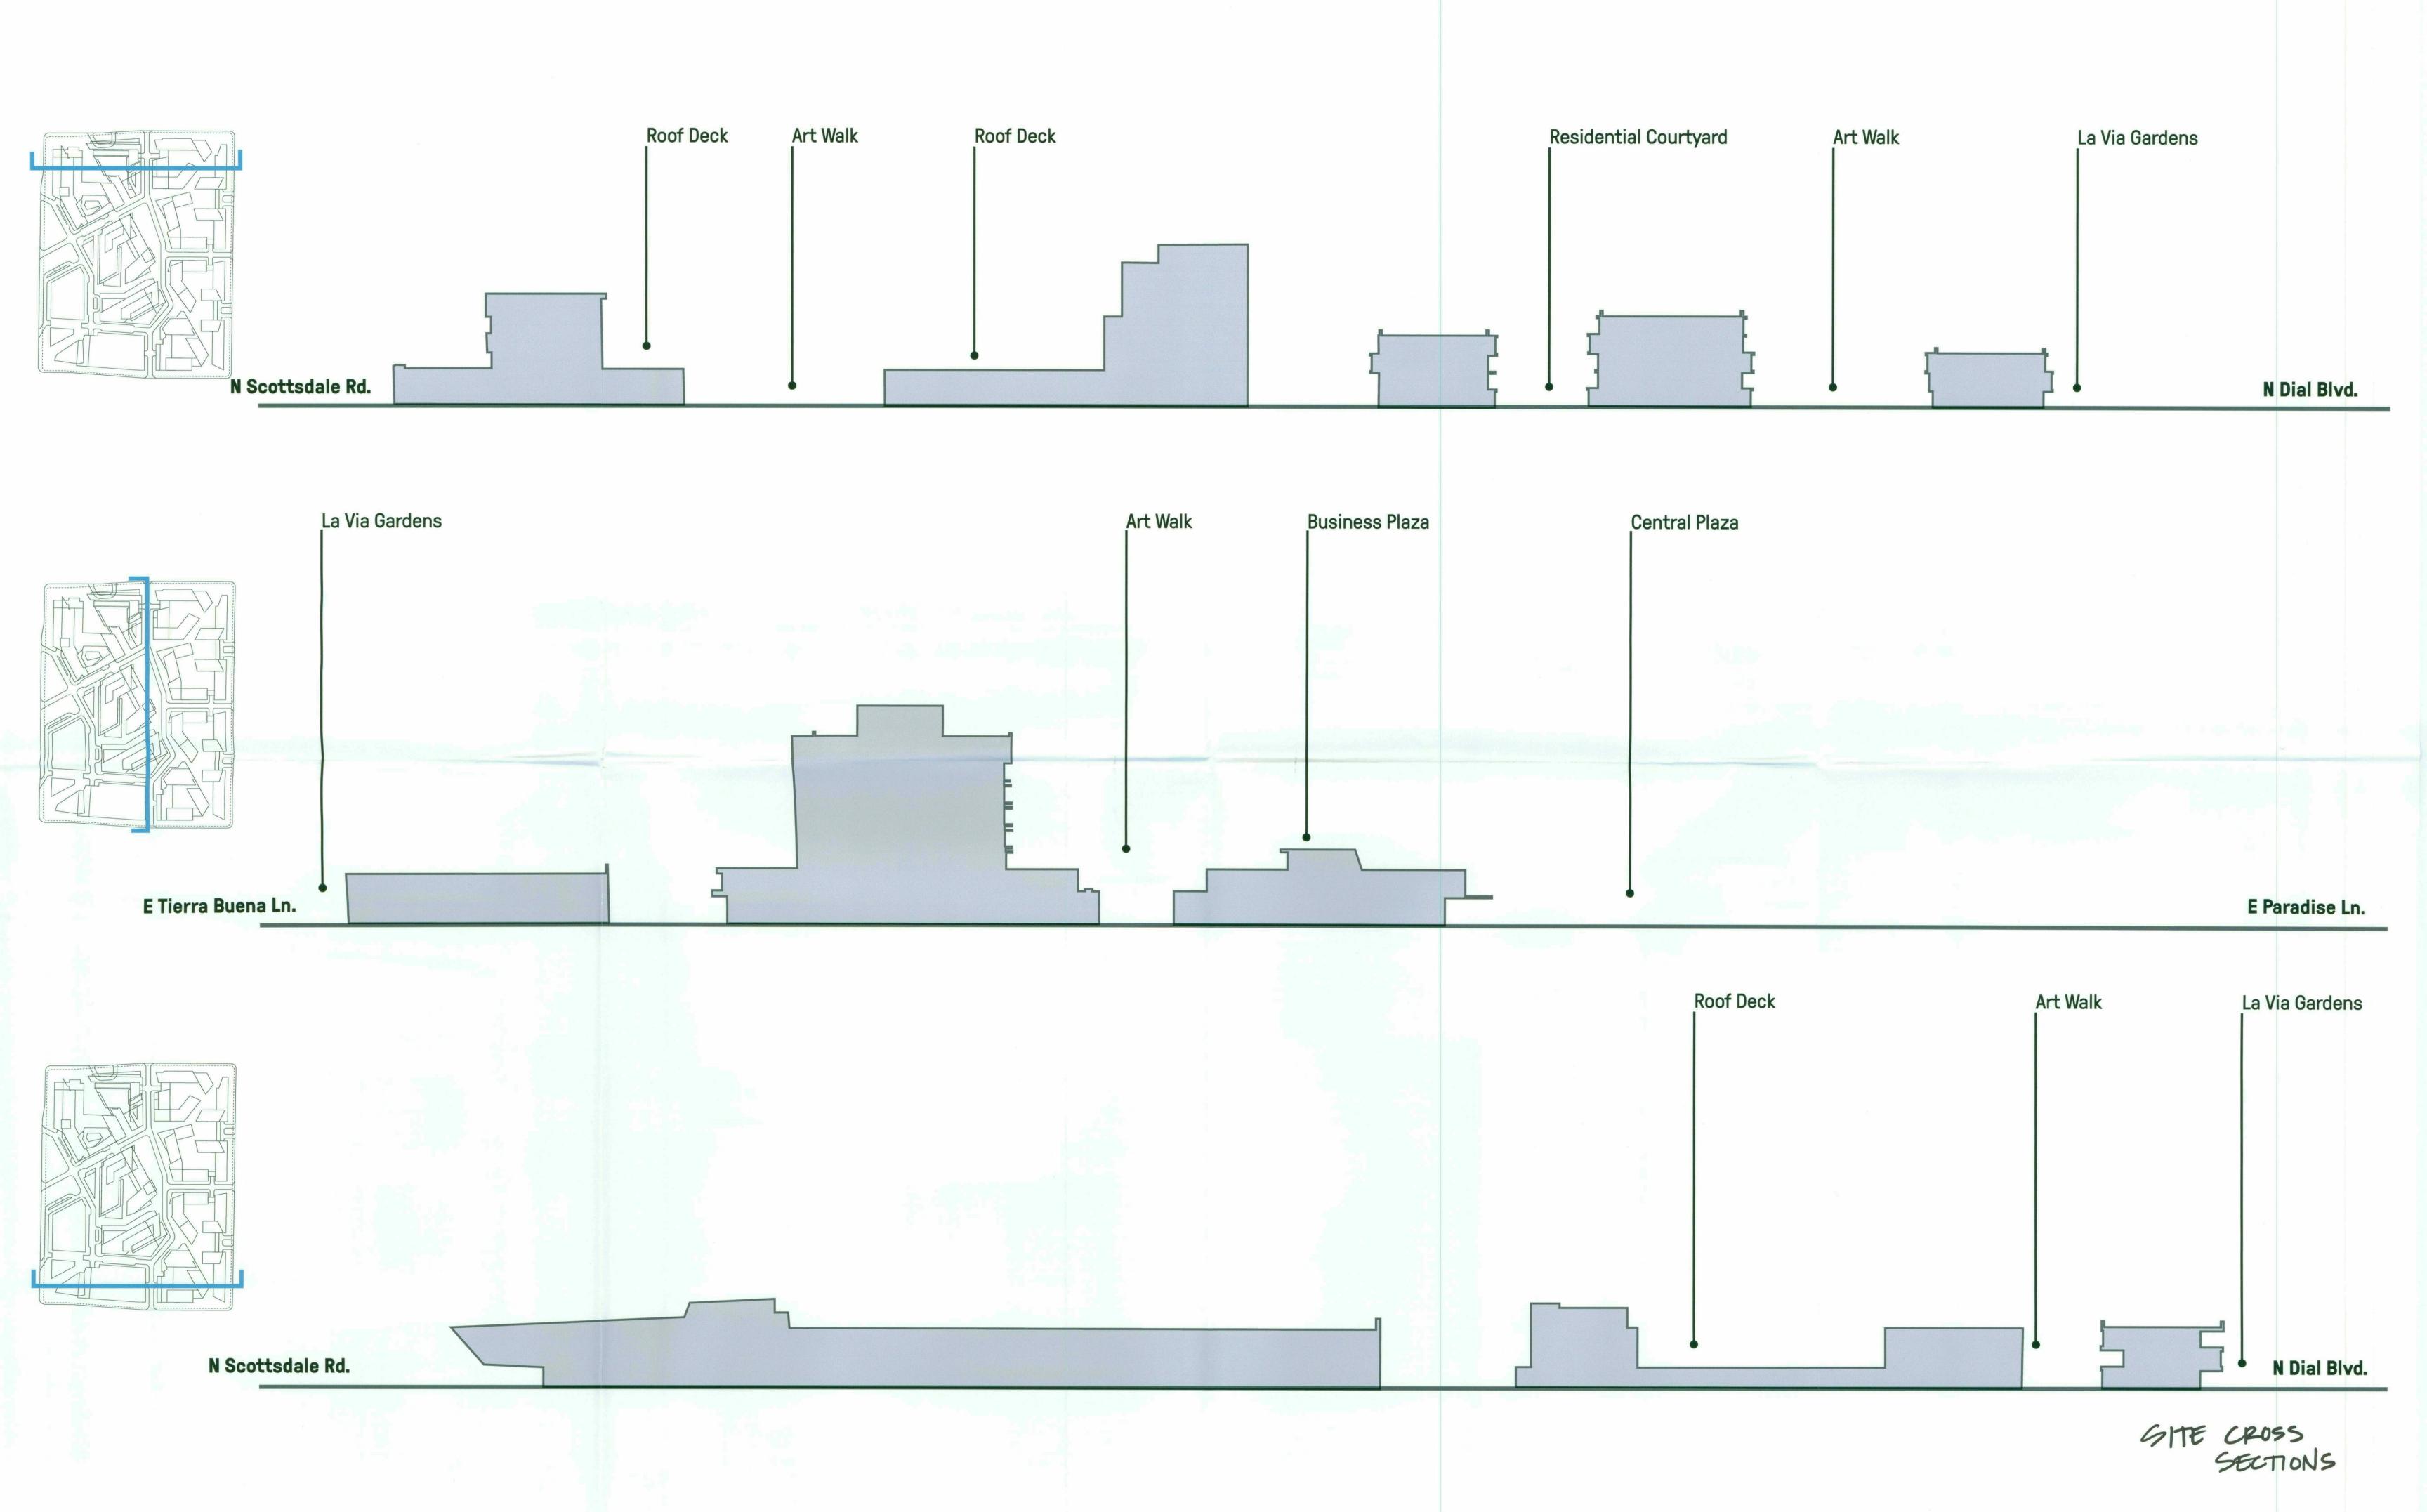




LEGEND: TREE


Hybrid Mesquite

Palo Verde "Desert Museum" Evergreen Elm

Chinese Pistache

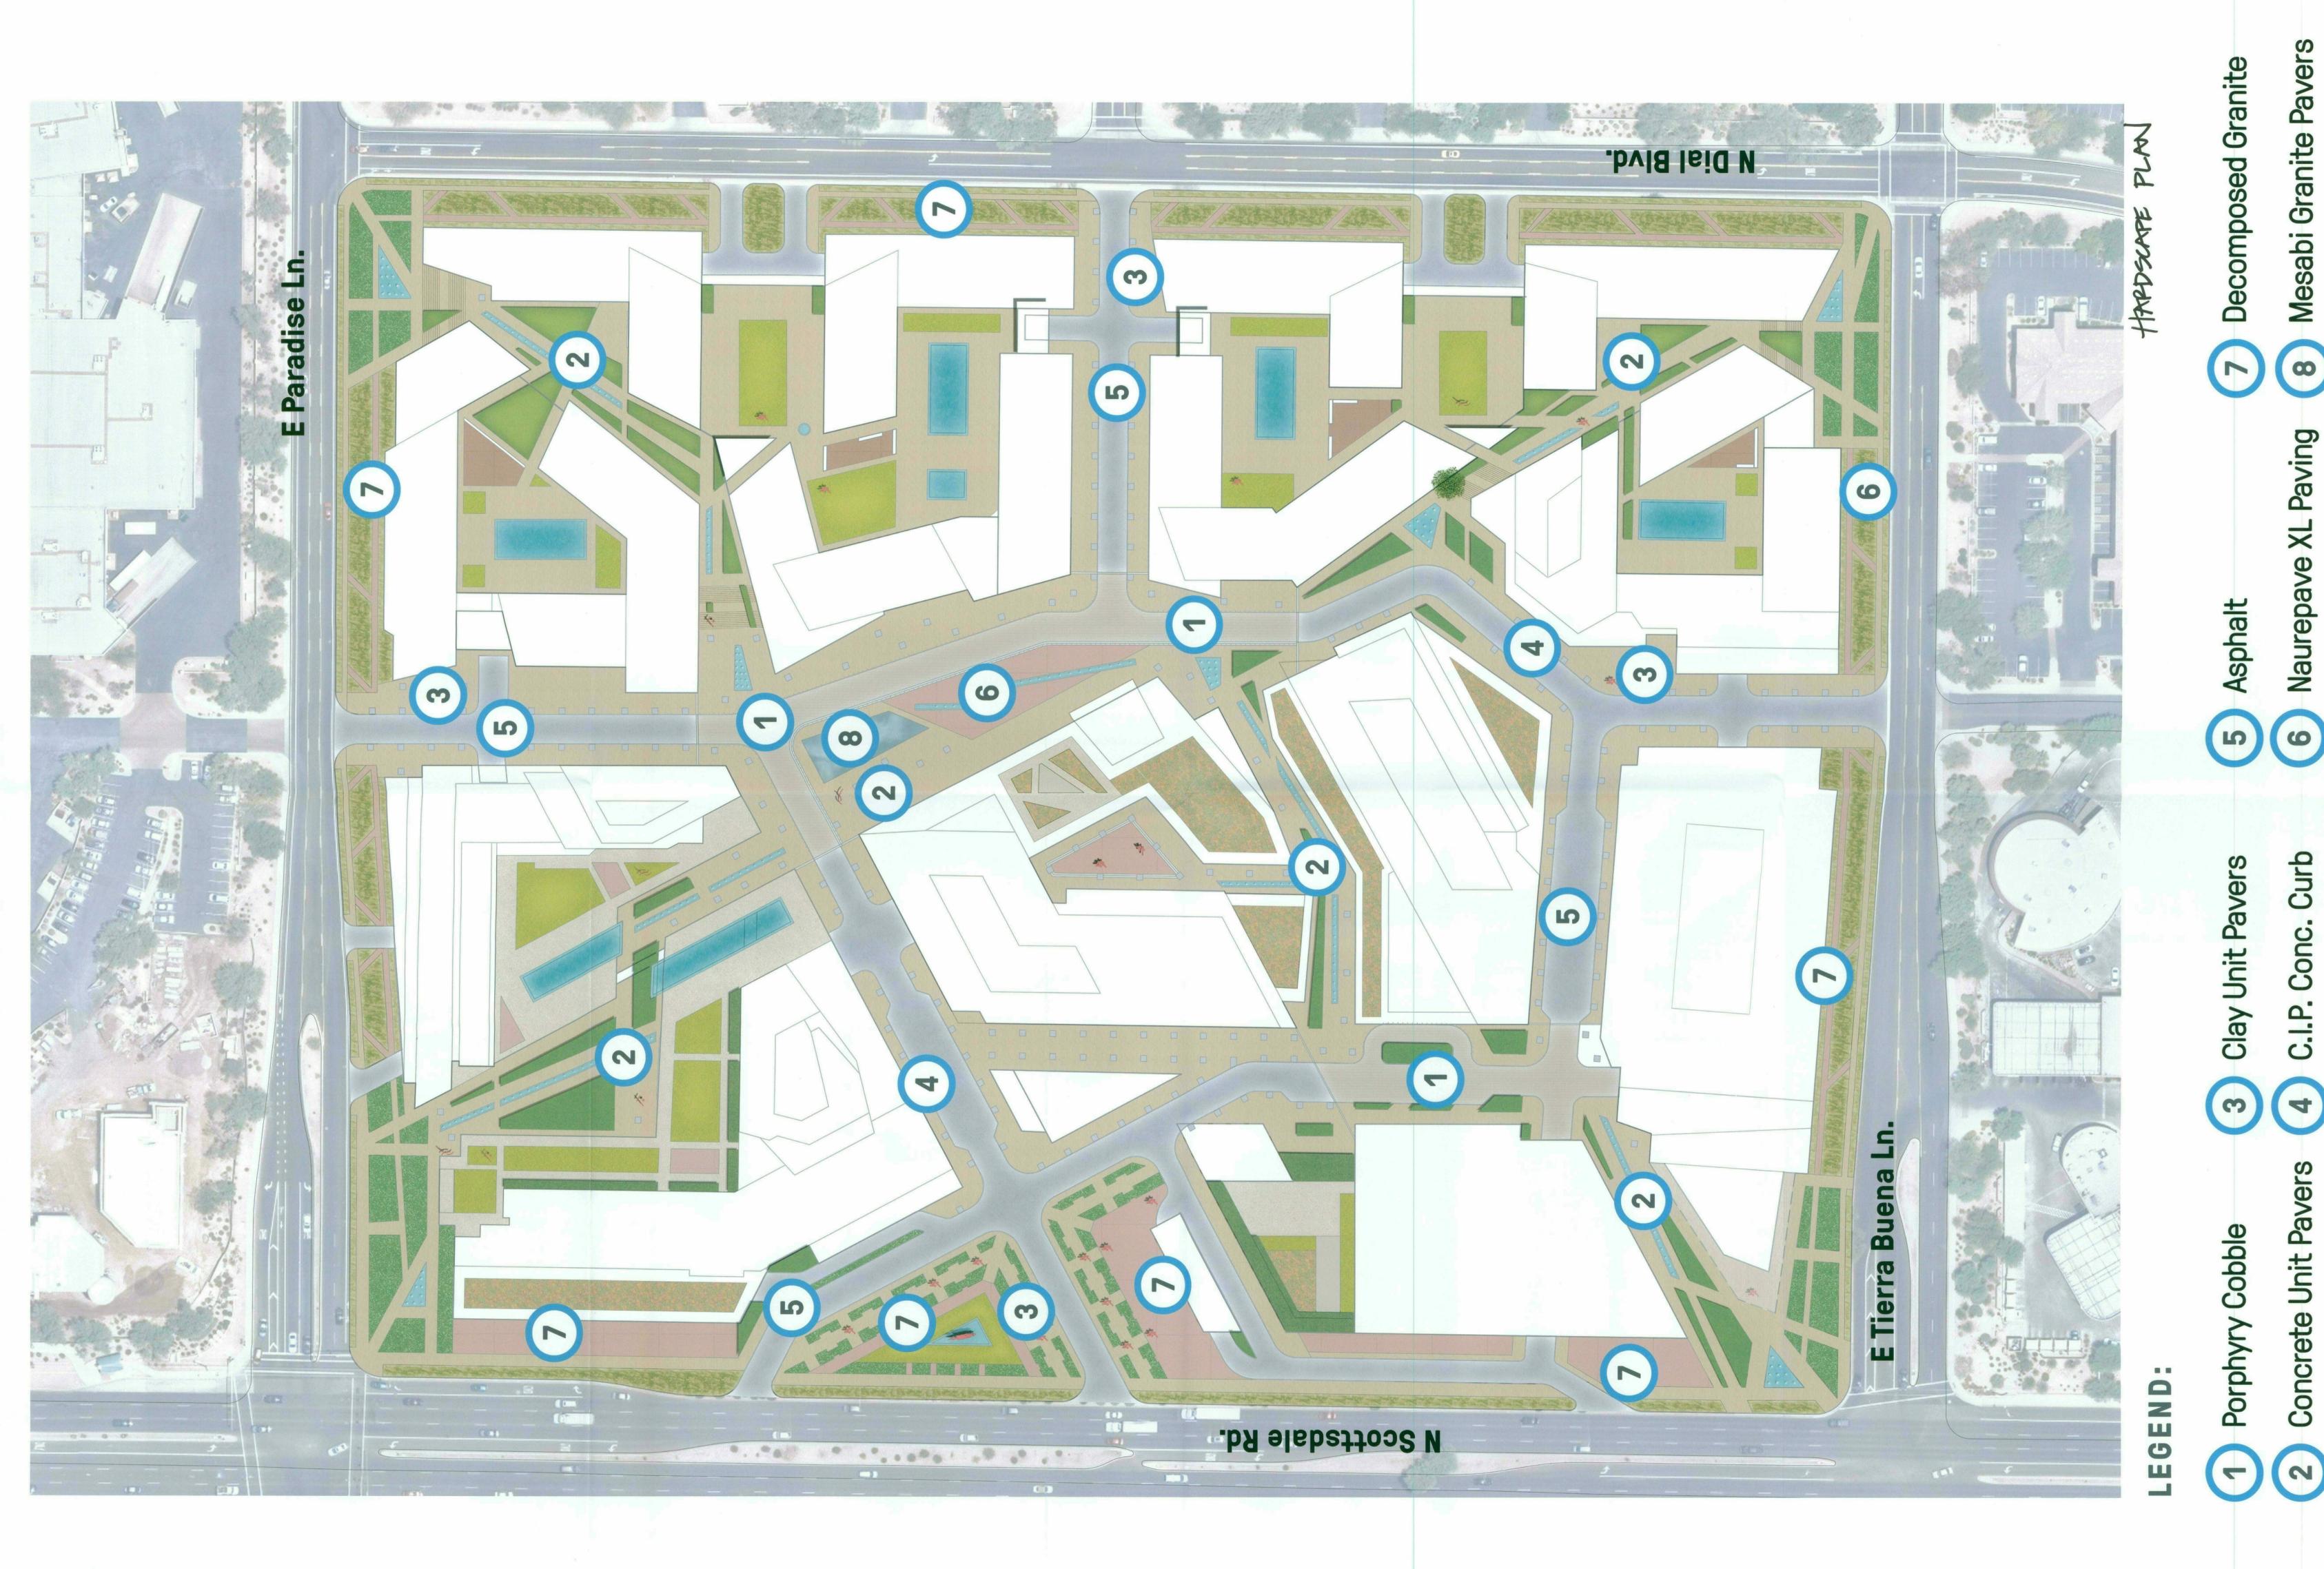



ZN-2017

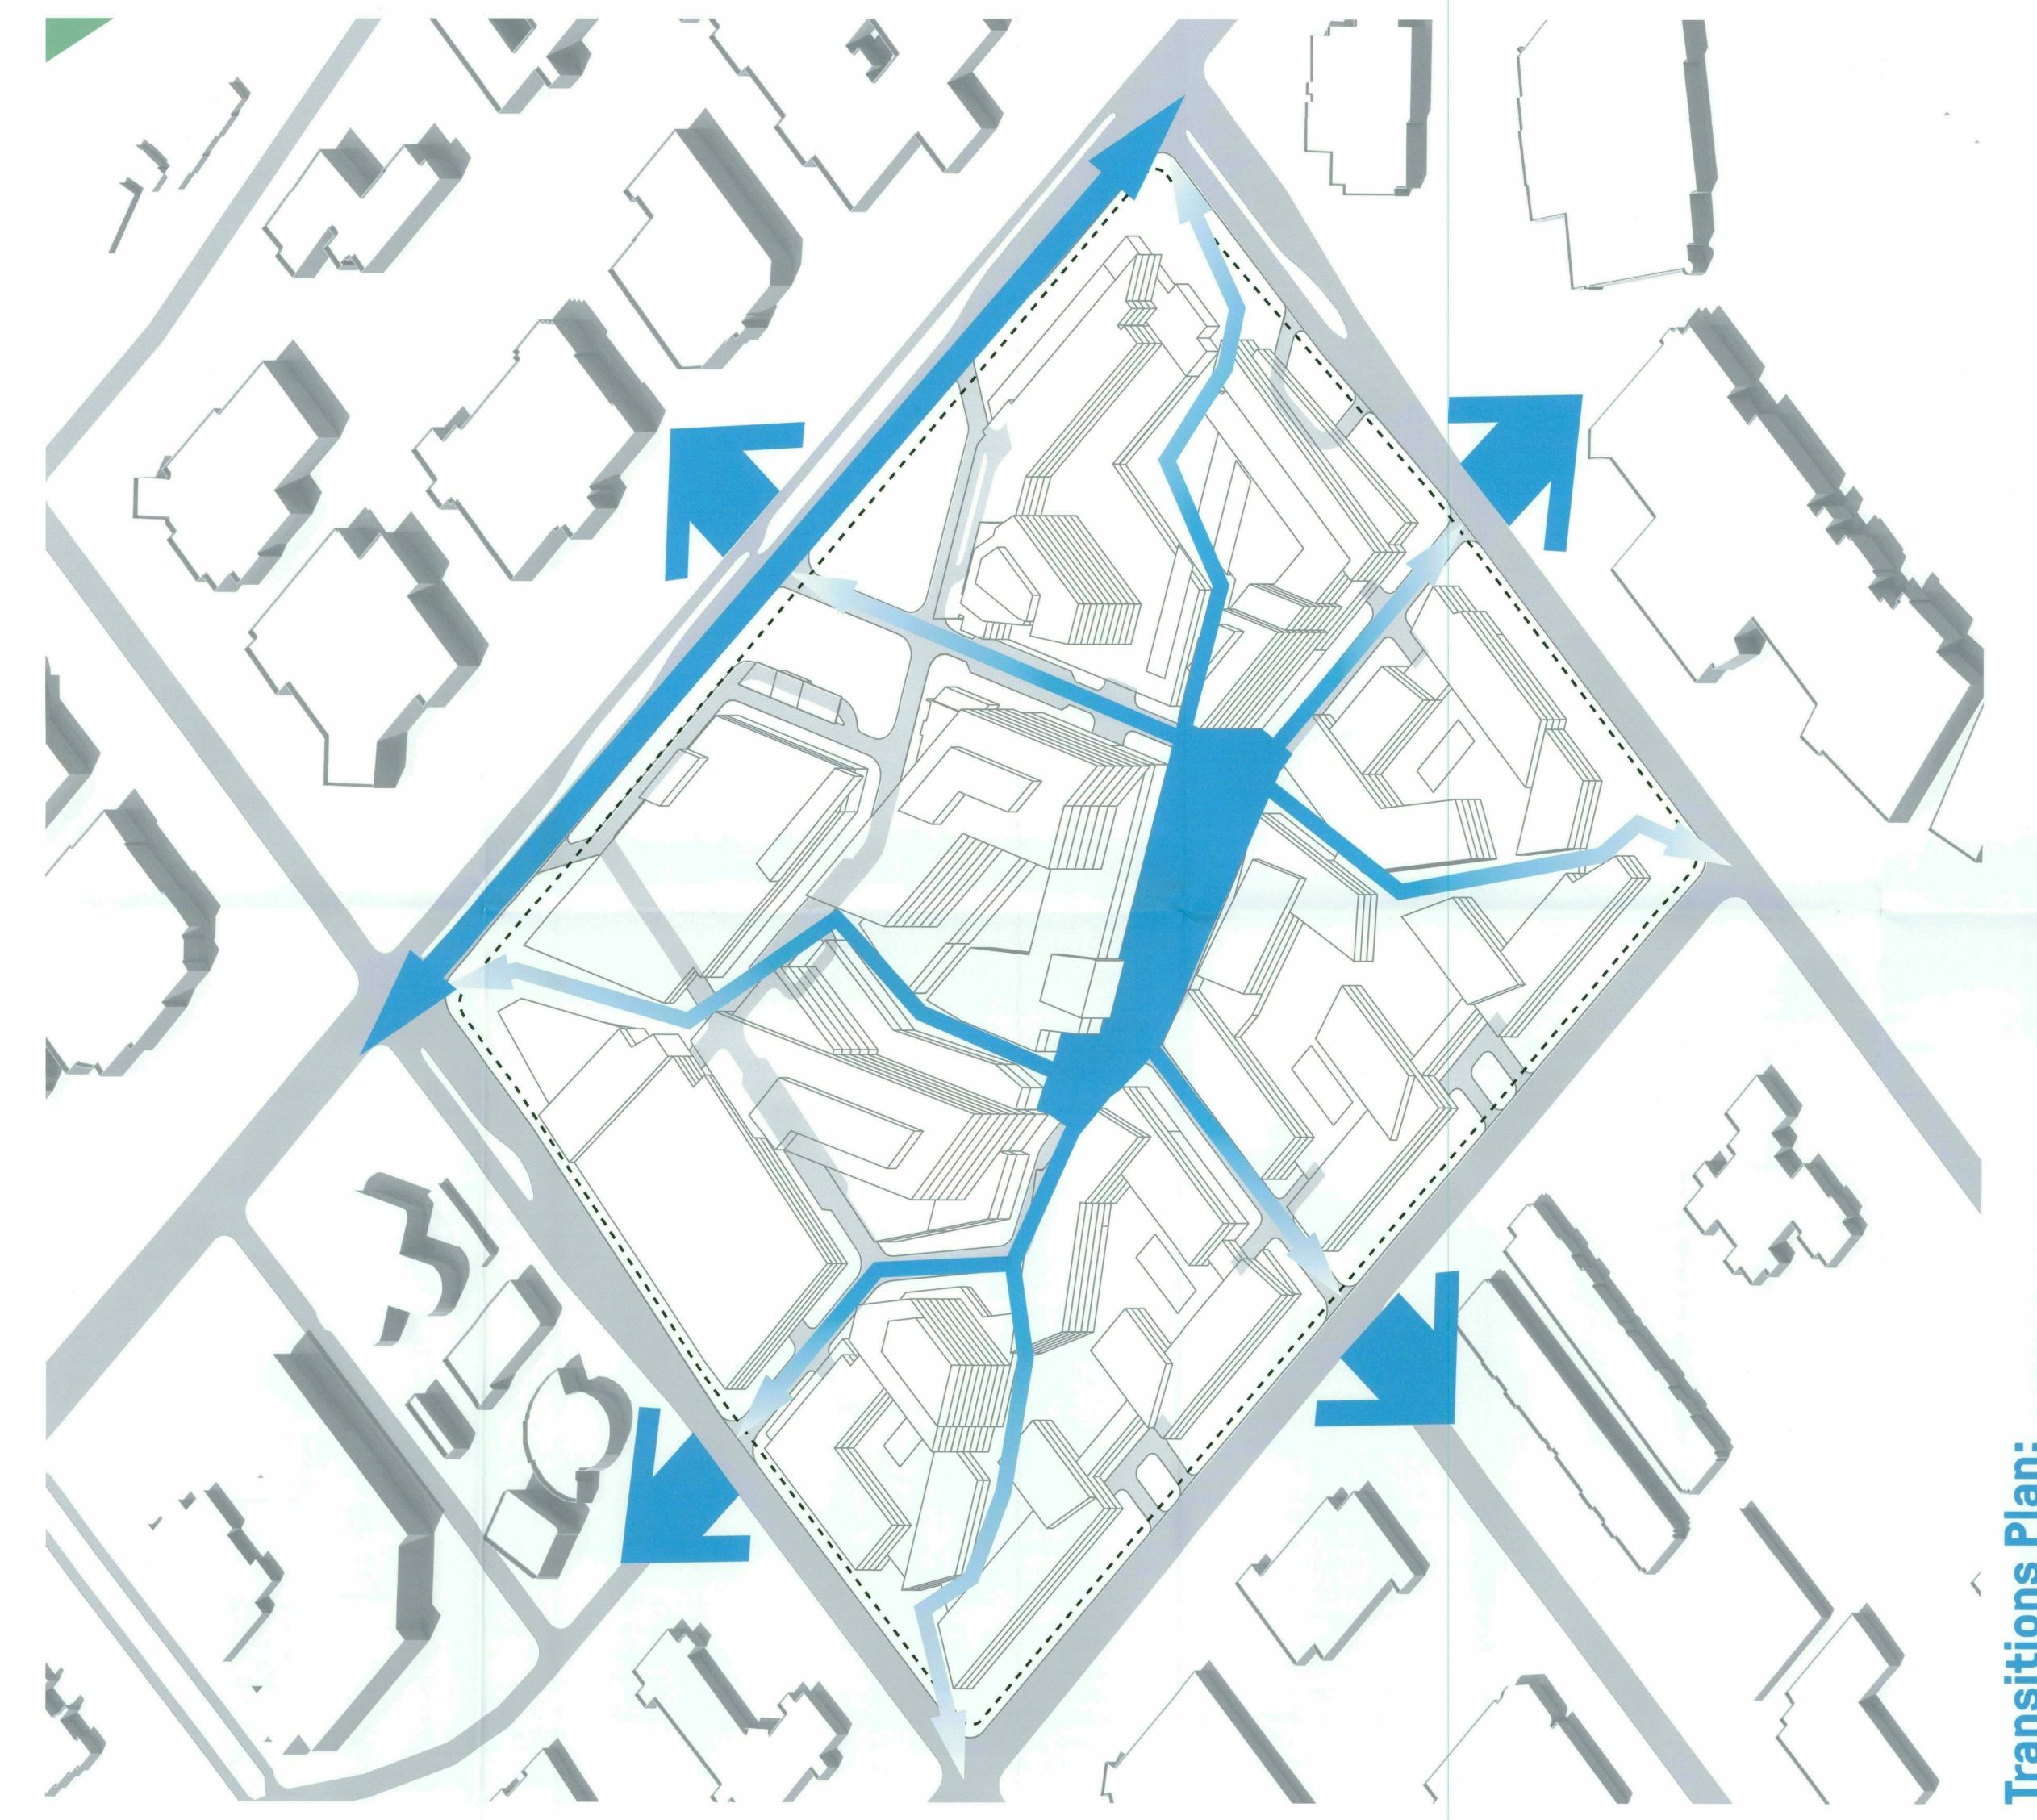

Transitions Plan:

to the south transition into an existing hotel density fabric across the road, with views opening up to the McDowell Mountains. Lastly, condominiums and a new hotel with retail spaces compliments the existing commercial and retail spaces directly north of La Via. and future residential developments. Proposed low-density residential units to the east transition into a lower is placed along Scottsdale Rd, the main arterial adjacent to the site, where existing buildings have begun to La Via retains a relationship of architecture and land use to its surrounding urban form. Iconic architecture establish higher density uses. Proposed parking and condominiums

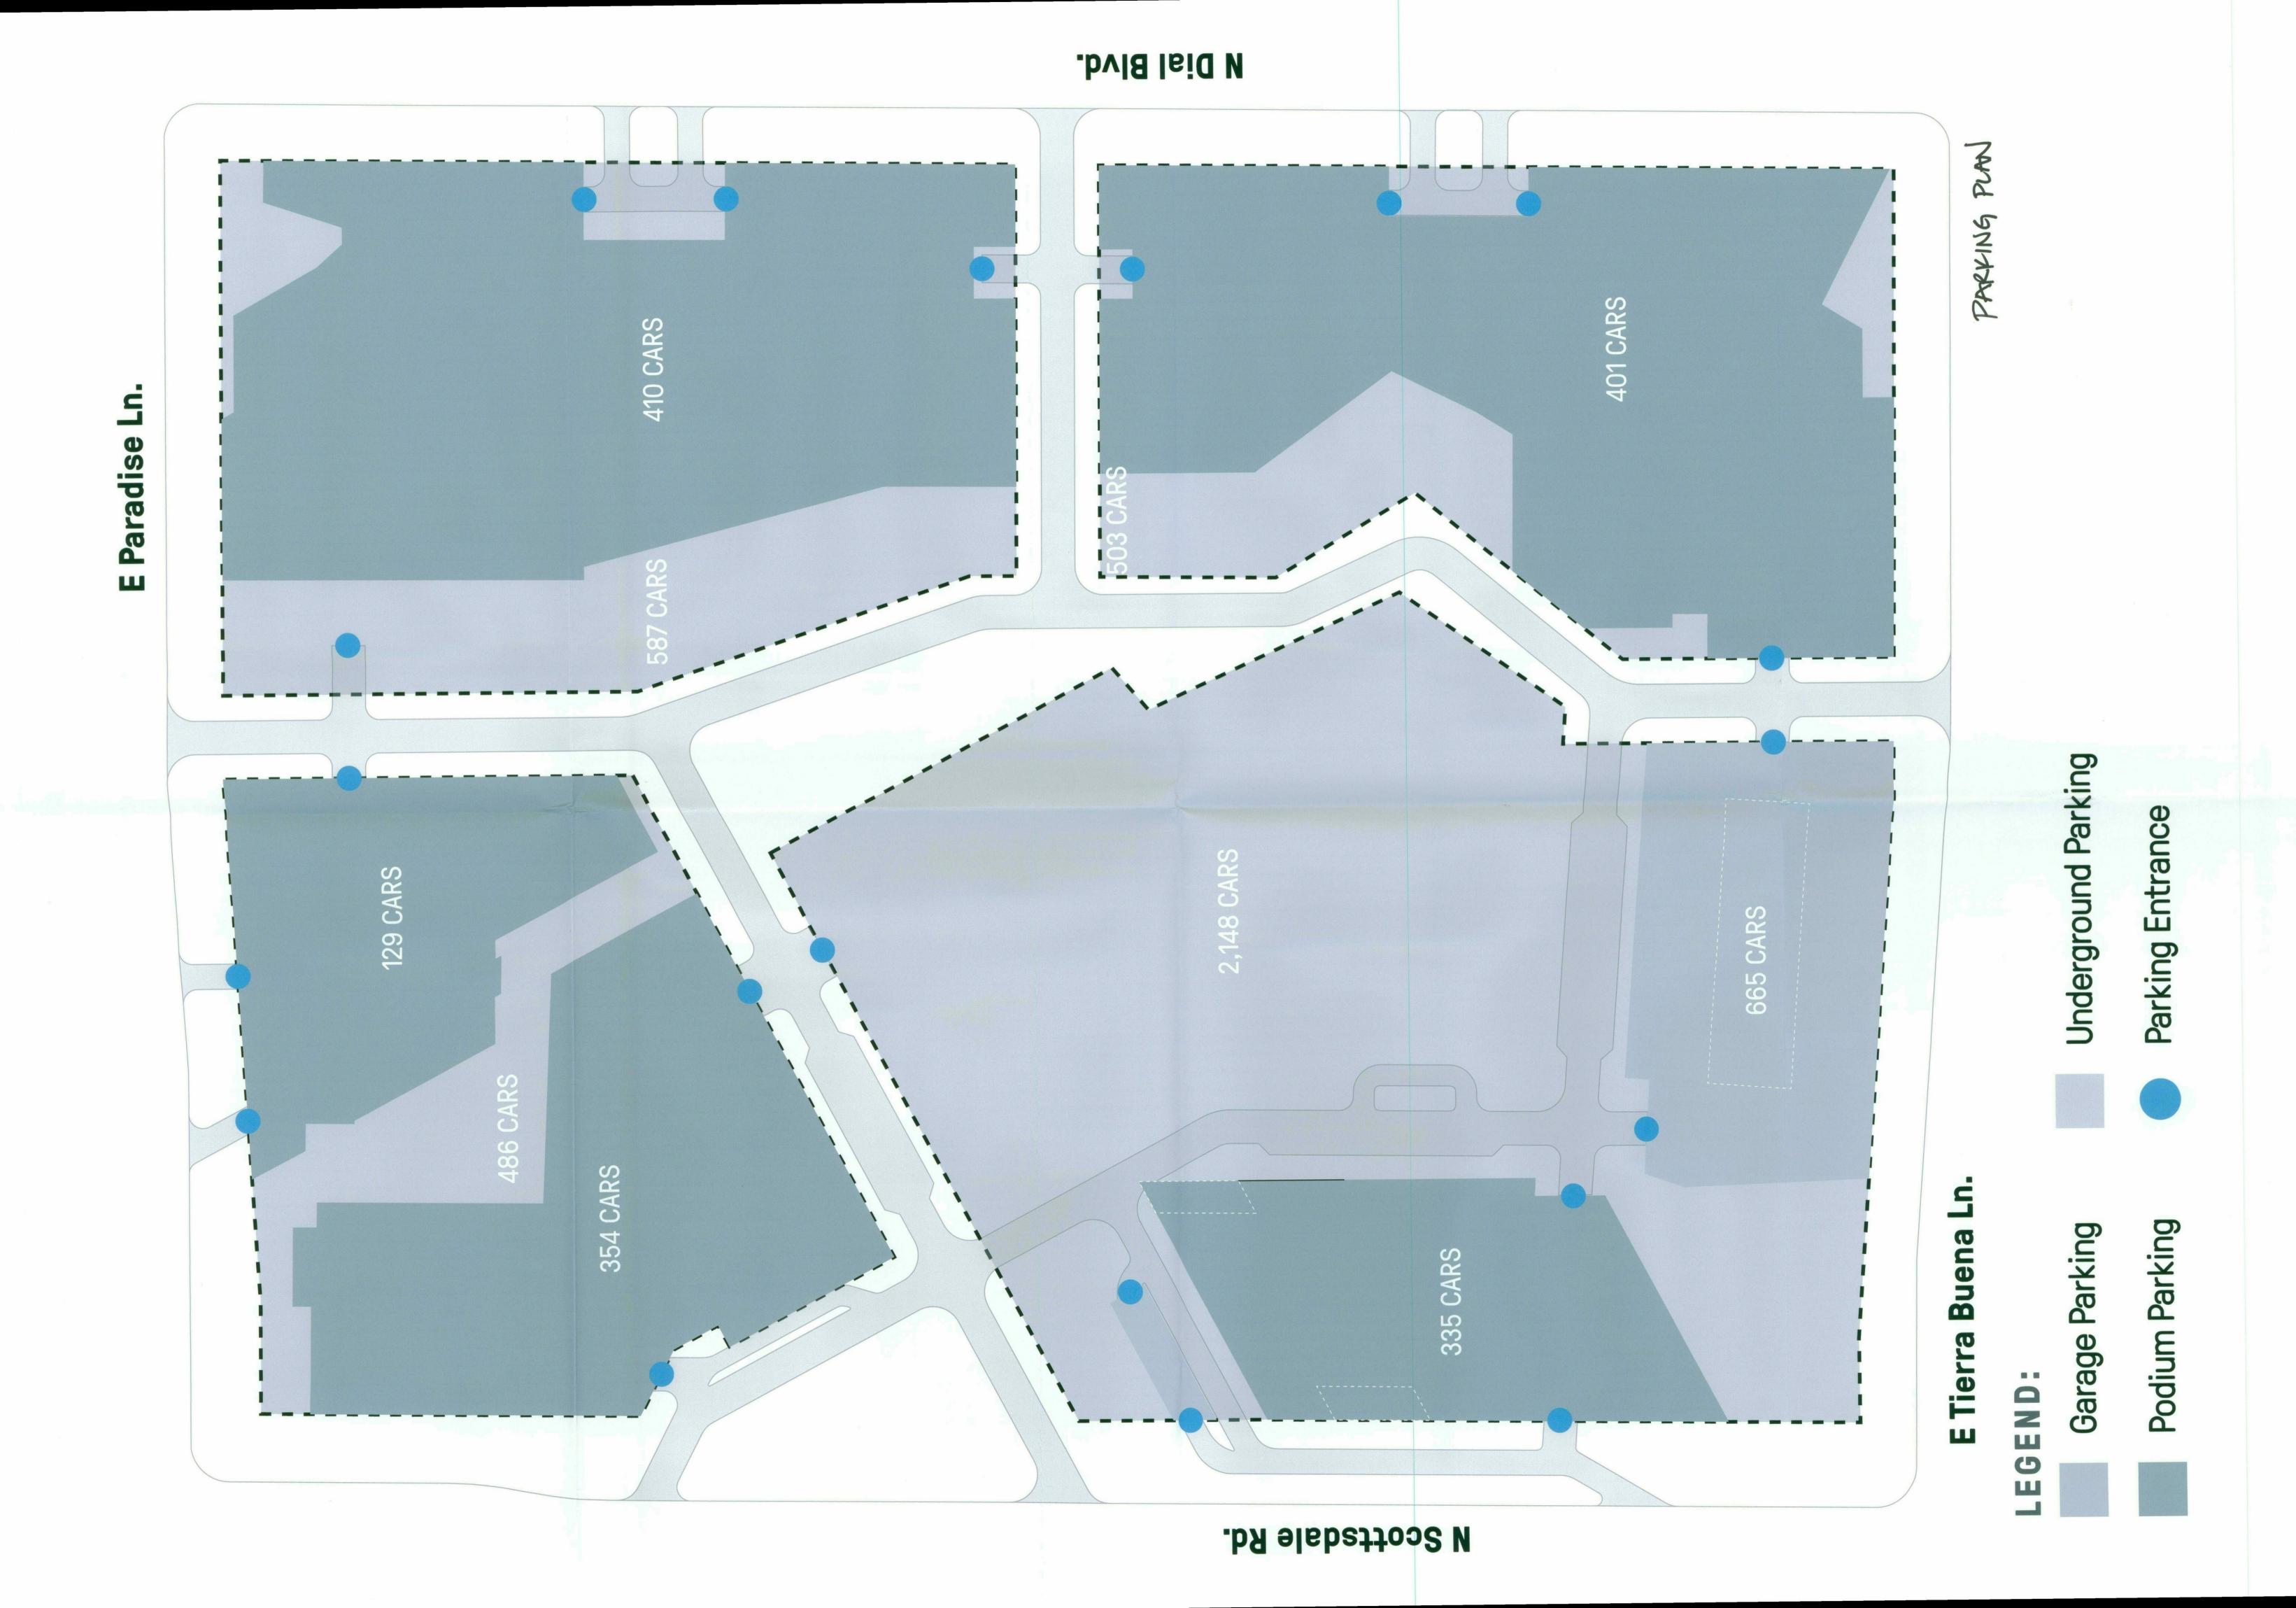

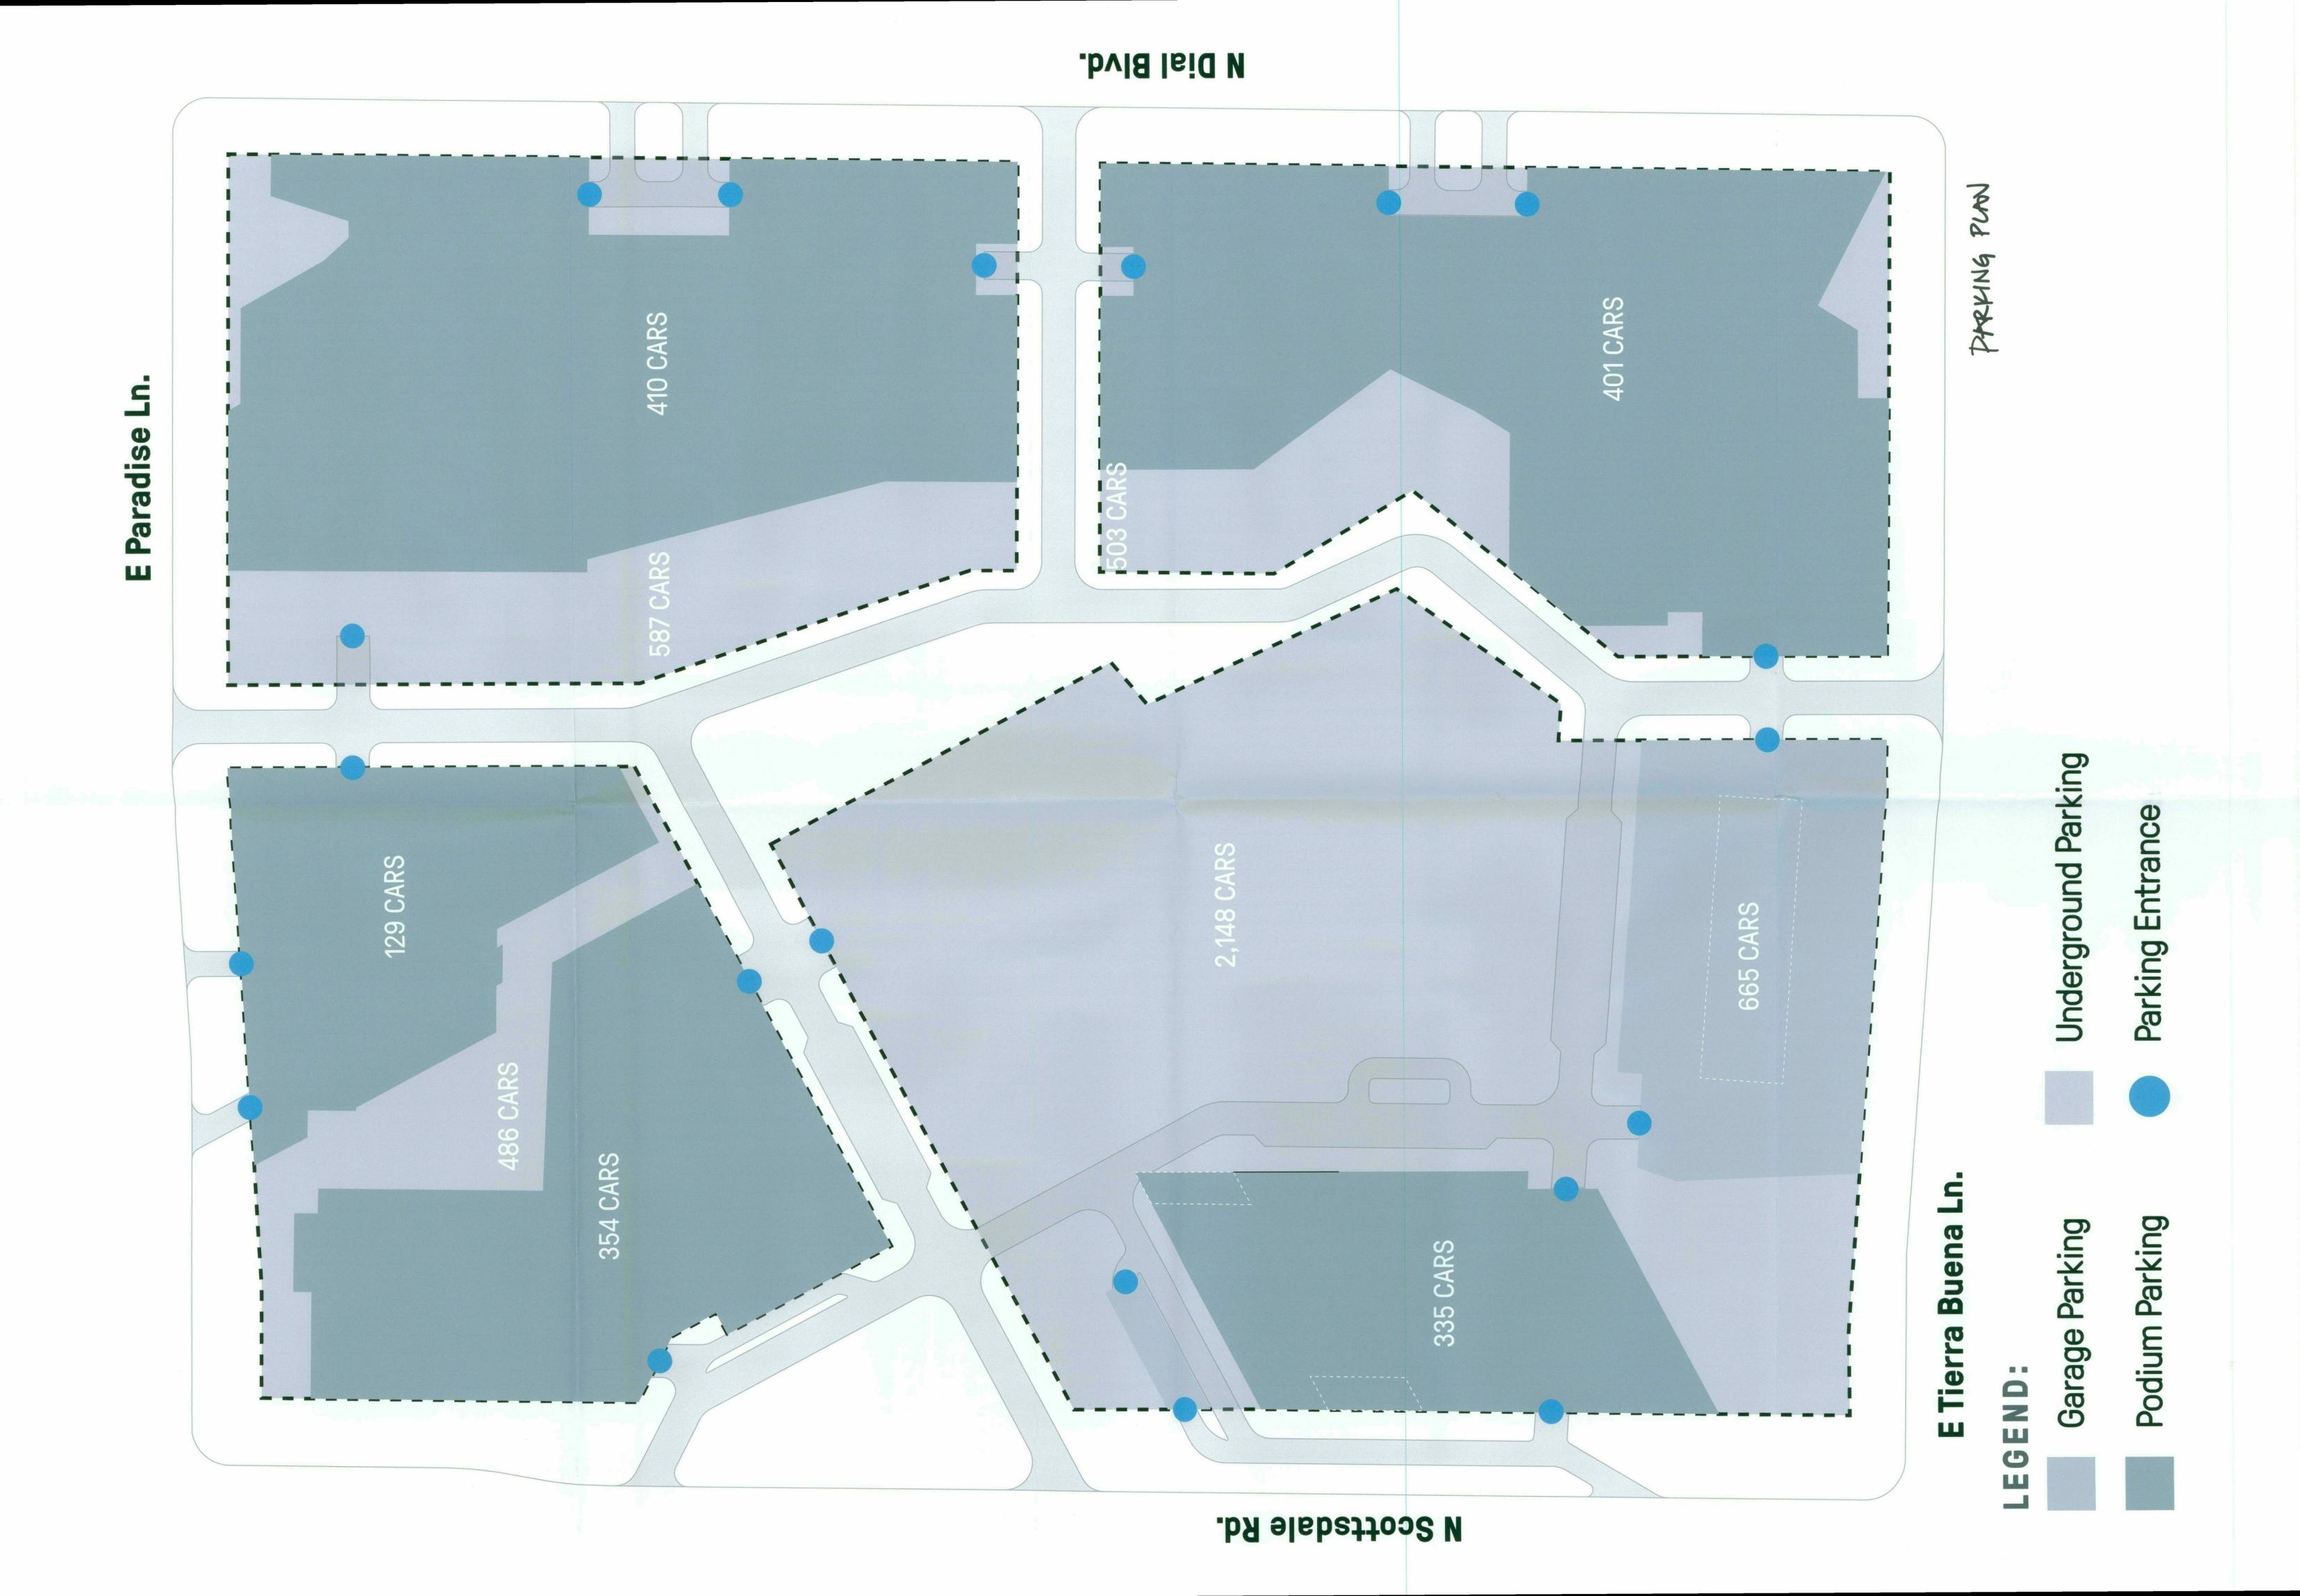

N. Dial Blvd | 2-lane road


N. Scottsdale Rd | 6-lane road

2-lane

Paradise

LEGEND:

- Heavy Traffic Route
- •••• Light Traffic Route
- Street Parking

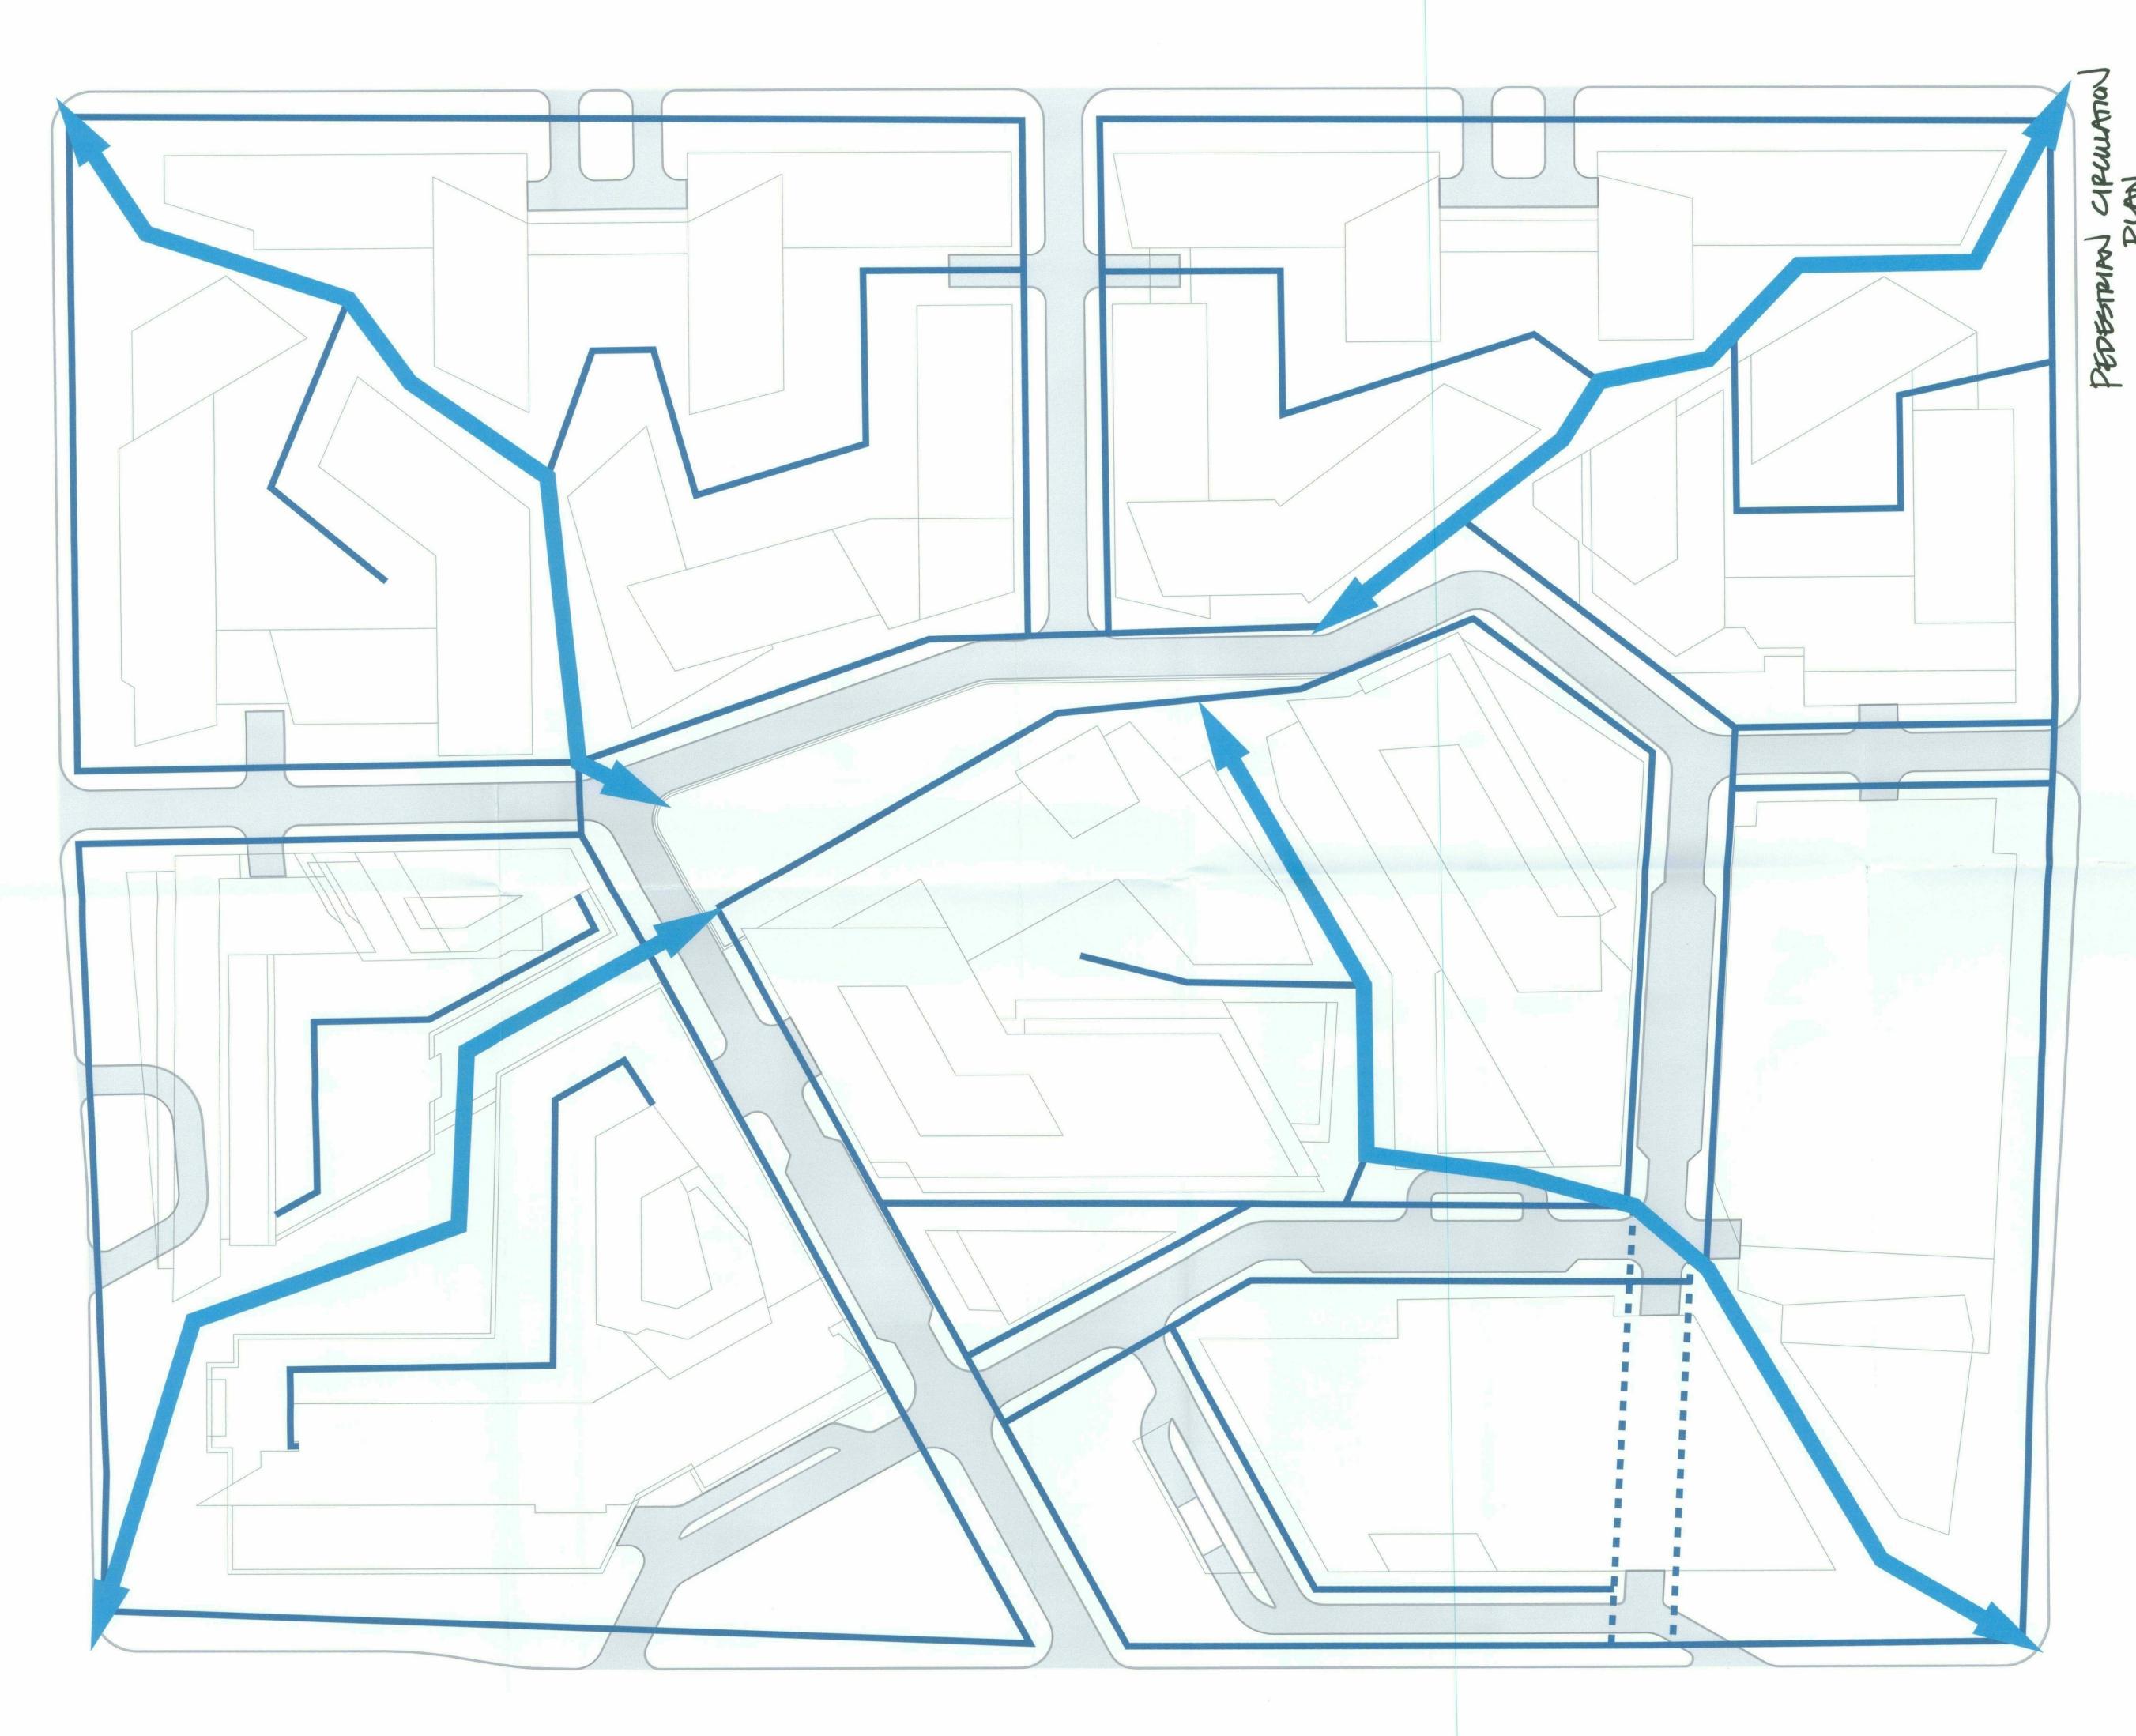

LEGEND:

- Primary Route
- Secondary Route