

PROJECT INFORMATION

APN _____ 175-33-015A
 PROJECT ADDRESS : 10323 N. SCOTTSDALE ROAD
 SCOTTSDALE, AZ 85253

QS NUMBER _____ 28-45
 MCR NUMBER _____ 094-15
 LOT NUMBER _____ 15
 ZONING _____ C-3
 FEMA _____ X
 SUBDIVISION _____ PARADISE VALLEY PLAZA
 SQUARE FEET _____ 2,699.34
 ACRES _____ 0.06

APN _____ 175-33-016A
 PROJECT ADDRESS : 10323 N. SCOTTSDALE ROAD
 SCOTTSDALE, AZ 85253

QS NUMBER _____ 28-45
 MCR NUMBER _____ 094-15
 LOT NUMBER _____ 16
 ZONING _____ C-3
 FEMA _____ X
 SUBDIVISION _____ PARADISE VALLEY PLAZA
 SQUARE FEET _____ 2,699.32
 ACRES _____ 0.06

DATE:	REVISIONS:

House of Diamonds - Shea 10323 N. Scottsdale Road

FAR CALCULATIONS

LOT SQUARE FOOTAGE

175-33-015A 2699.34 SF Assessor
 175-33-016A 2699.32 SF Assessor
 TOTAL.....5398.66 SF
 F.A.R. Calculation 5398.66 X .96% = 5182.71sf usable FAR

BUILDING SQUARE FOOTAGES

Exterior Dimensions
 House of Diamonds 1st Floor 2686
 2nd Floor 1118
 Oriental Rug Store 1st Floor 1748
 Total.....5552 sf

Interior Dimensions
 House of Diamonds 1st Floor 2506
 2nd Floor 1015
 Oriental Rug Store 1st Floor 1649
 Total.....5170 sf

Deductions for FAR Calculations
 House of Diamonds 1st Floor 2nd Floor
 Stairs - 144 - 144 sf
 Aquarium- 200
 Total.....- 344 sf - 144 sf

FAR Allowed.....5182.71 sf
FAR provided 5170 - 488 = 4682.00 sf




VICINITY MAP



SITE PLAN

SCALE: 1" = 20'-0"

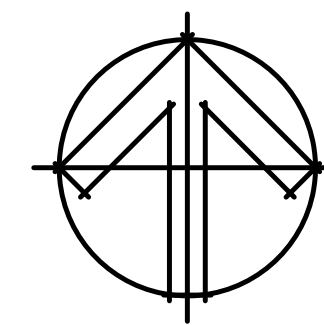

PROJECT TEAM

ARCHITECT:
 SCHREIBER & ASSOCIATES, PLLC
 10460 N. 97TH. PLACE
 SCOTTSDALE, ARIZONA 85258
 PHONE (602) 828-0086
 CONTACT RICK SCHREIBER
 EMAIL: Rick@SchreiberArchitects.com

MECH/PLUMBING ENGINEER:
 MILLICAN ENGINEERING, LLC
 15655 W ROOSEVELT ST #109
 GOODYEAR, AZ 85338
 PHONE (602) 531-8843
 CONTACT GABRIEL MILLICAN
 EMAIL: Gabriel@MillicanEngineering.com


ELECTRICAL ENGINEER:
 SOUTHWEST ELECTRICAL DESIGNS, LLC
 49 W. SHANNON STREET
 GILBERT, AZ 85233
 PHONE (480) 745-9916
 CONTACT TRAVIS HANDSCHUG
 EMAIL: swelectricaldesigns@yahoo.com

CONTRACTOR
 S & L BUILDERS, LLC.
 -
 -
 PHONE -
 CONTACT SAMUEL MATACHE
 EMAIL: millelectric@gmail.com

OWNER
 TAUBMAN PROPERTIES, LLC.
 39606 N. 1ST STREET
 PHOENIX, AZ 85086
 PHONE 602-214-1697
 CONTACT BRENT TAUBMAN
 EMAIL: brent@houseofdiamondsaz.com

House of Diamonds
 10315-23 N. Scottsdale Road
 Scottsdale, AZ.

DESIGNED BY: M.R. RICK SCHREIBER
 DRAWN BY: RICK SCHREIBER
 DATE: 18 DEC 22

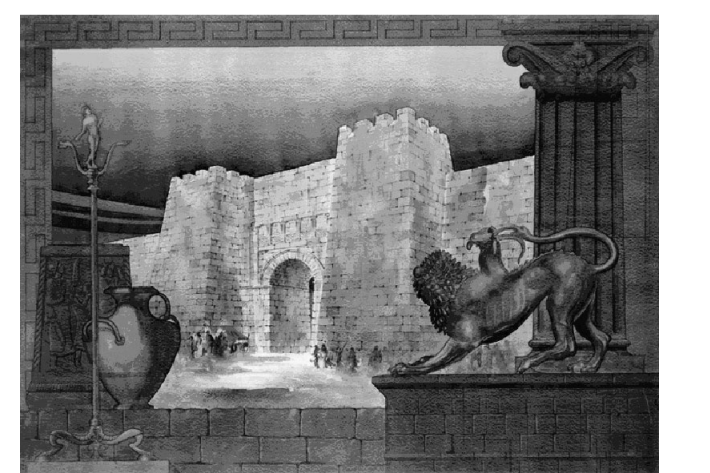

SCHREIBER & ASSOCIATES
 designers and planners
 10460 N. 97TH. PLACE, SCOTTSDALE, AZ 85258 (480) 990-3002

SP