



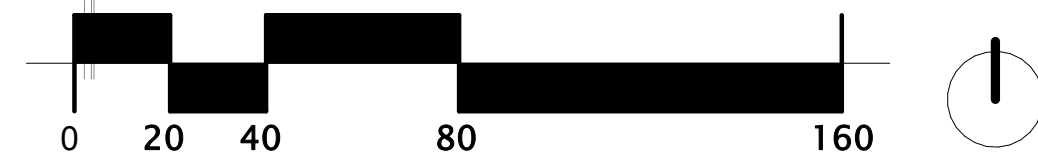

500 Washington Avenue South, Suite 1080
Minneapolis, MN 55415
p 612.339.5508 | f 612.339.5382
www.esgarch.com

I hereby certify that this plan, specification, or report was prepared by me or under my direct supervision and that I am a duly licensed architect under the laws of the State of Arizona

Signature _____
Typed or Printed Name _____
License # _____ Date _____

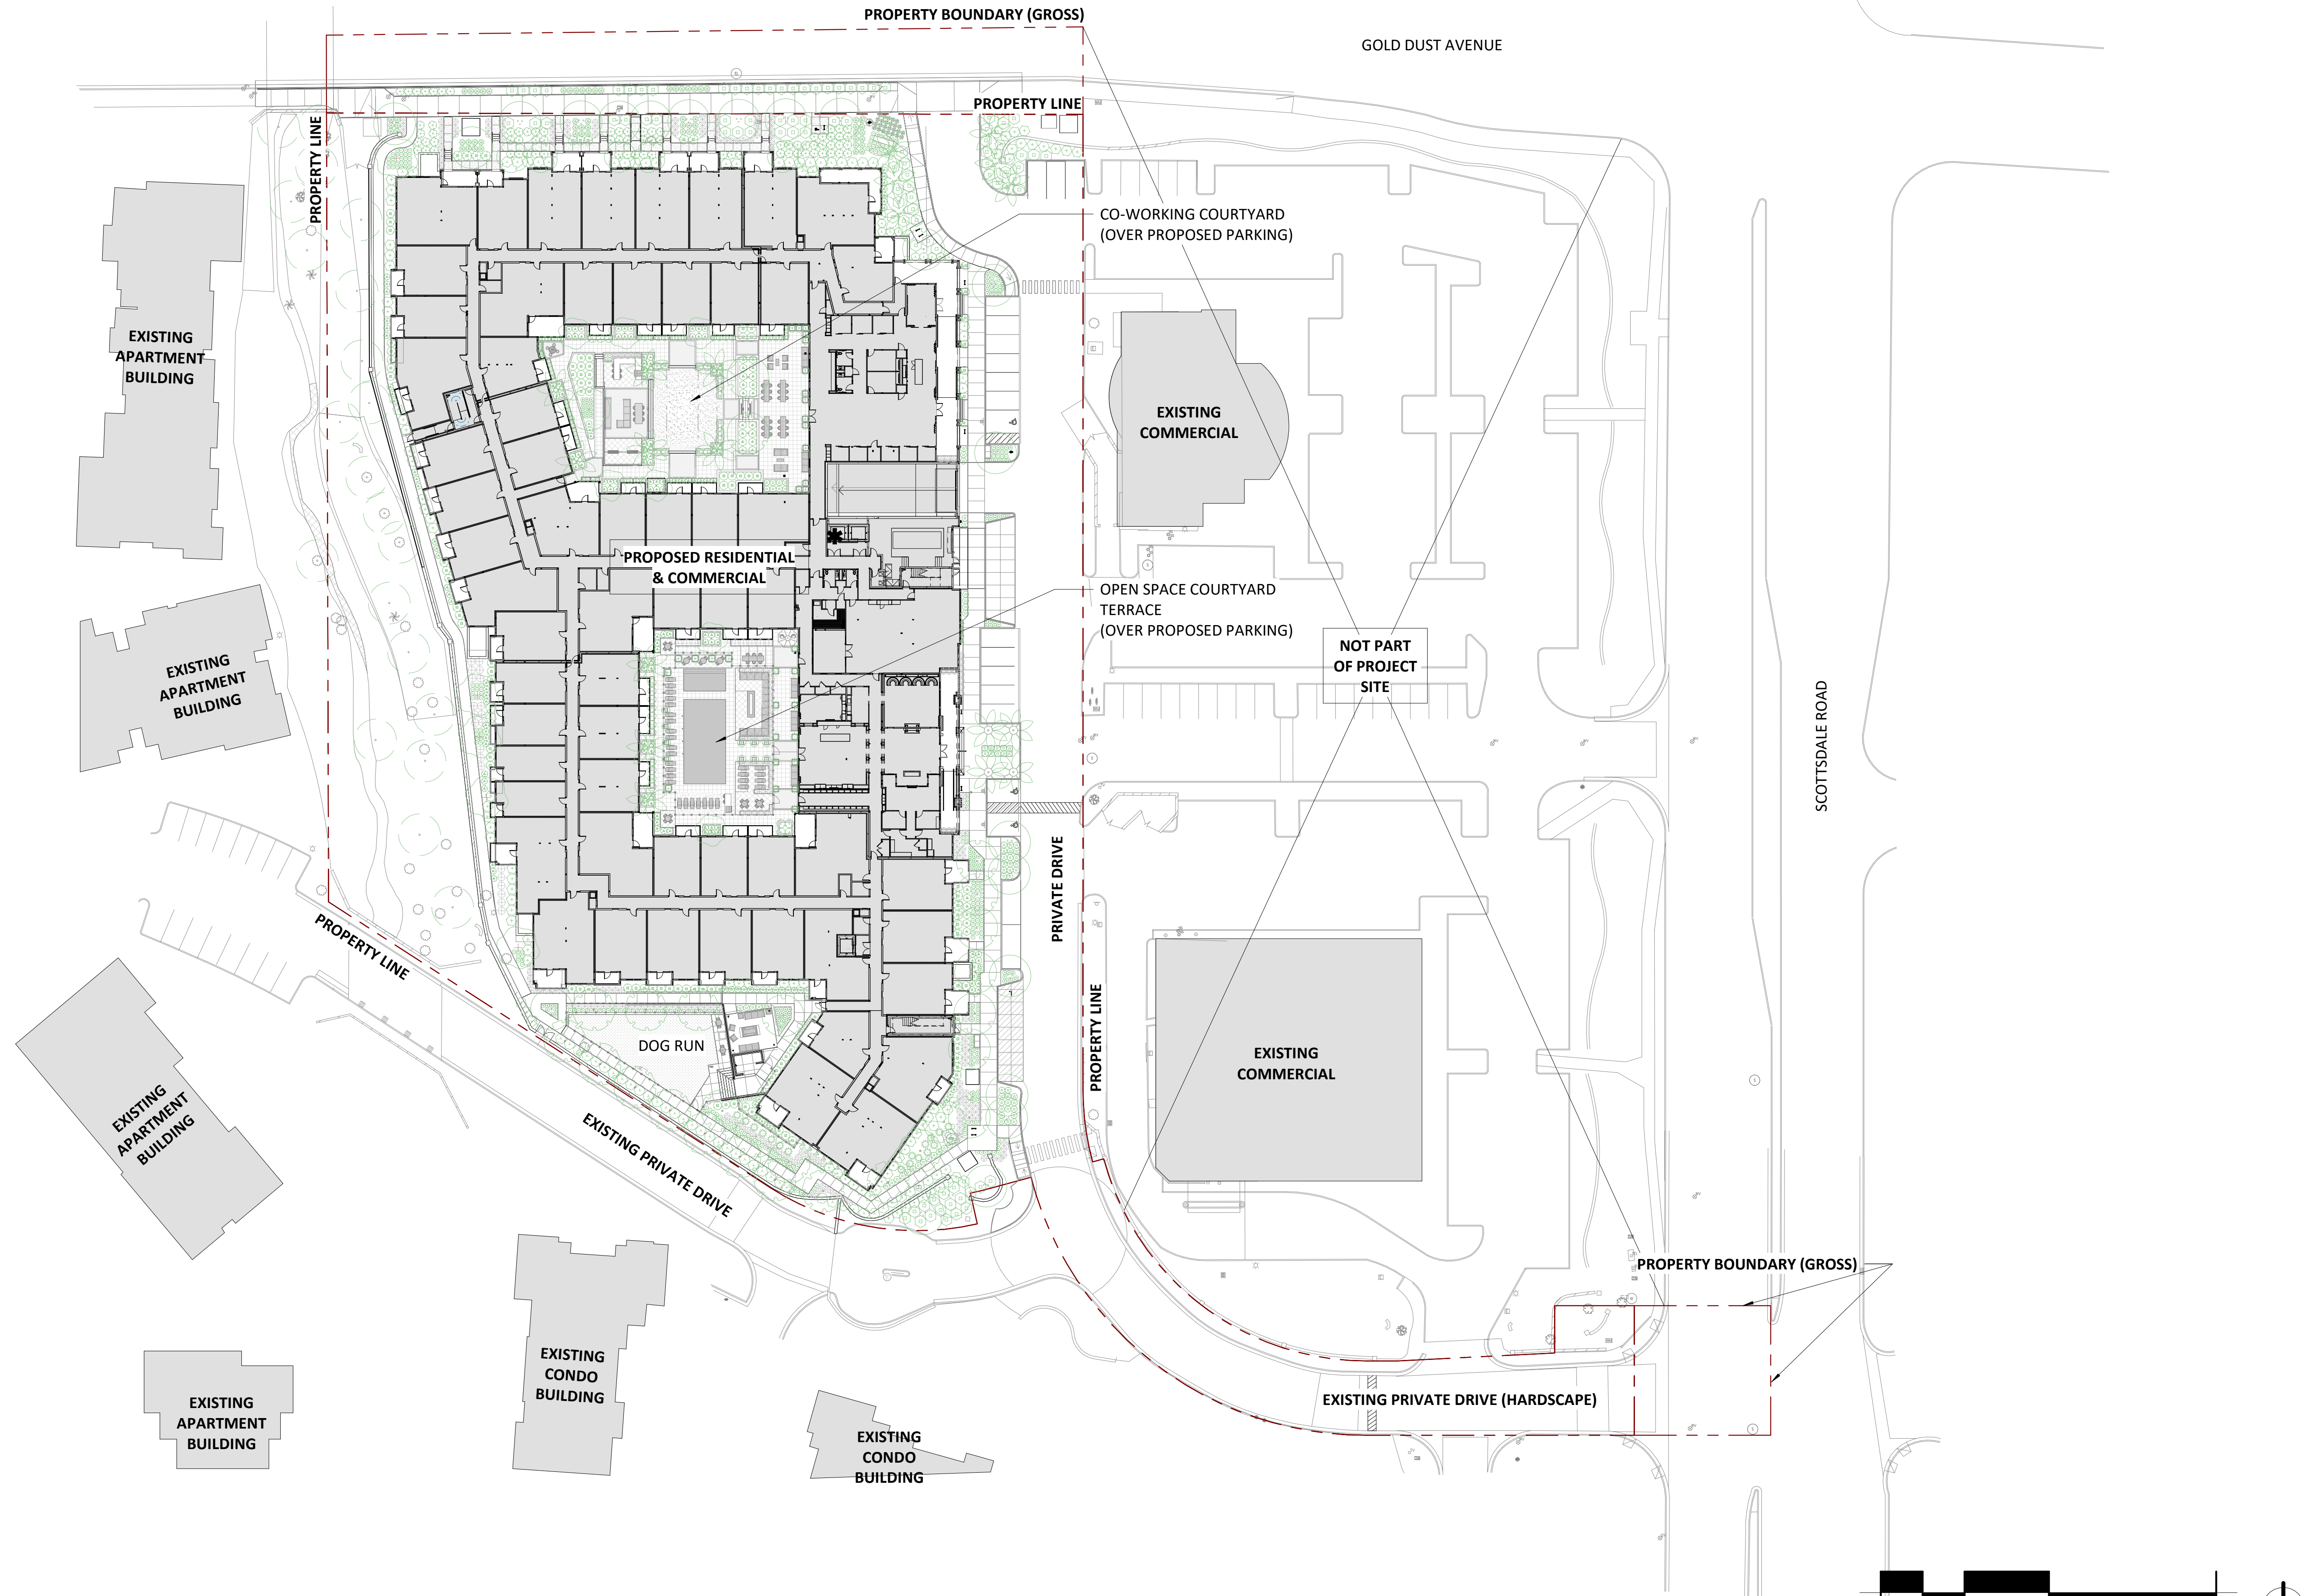

DRB
RE-SUBMITTAL
04/17/23

| REVISIONS No. | Description | Date |
|---------------|-------------|------|
| | | |

221564
PROJECT NUMBER
Author _____ Checker _____
DRAWN BY _____ CHECKED BY _____

KEY PLAN

Gold Dust Ave &
Scottsdale Rd

RENDERED SITE PLAN

A.f.0