



- SHEET KEYED NOTES**
- D101 DEMOLISH EXISTING ASPHALT (TYP)
 - D102 DEMOLISH EXISTING SHADE CANOPIES (TYP)
 - D103 DEMOLISH EXISTING CURBS (TYP)
 - D104 DEMOLISH EXISTING 1 STORY BUILDING
 - D105 DEMOLISH EXISTING SITE WALL
 - D106 DEMOLISH EXISTING ELECTRICAL METERS
 - D107 DEMOLISH EXISTING TRASH ENCLOSURE
 - D108 DEMOLISH EXISTING PLANTER
 - D109 DEMOLISH EXISTING TRANSFORMER
 - D110 DEMOLISH EXISTING COLUMNS AND SIDEWALK CANOPY
 - E101 EXISTING STREET PARKING TO REMAIN.
 - E102 EXISTING PLANTERS TO REMAIN
 - E104 EXISTING ACCESSIBLE CURB RAMP TO REMAIN.

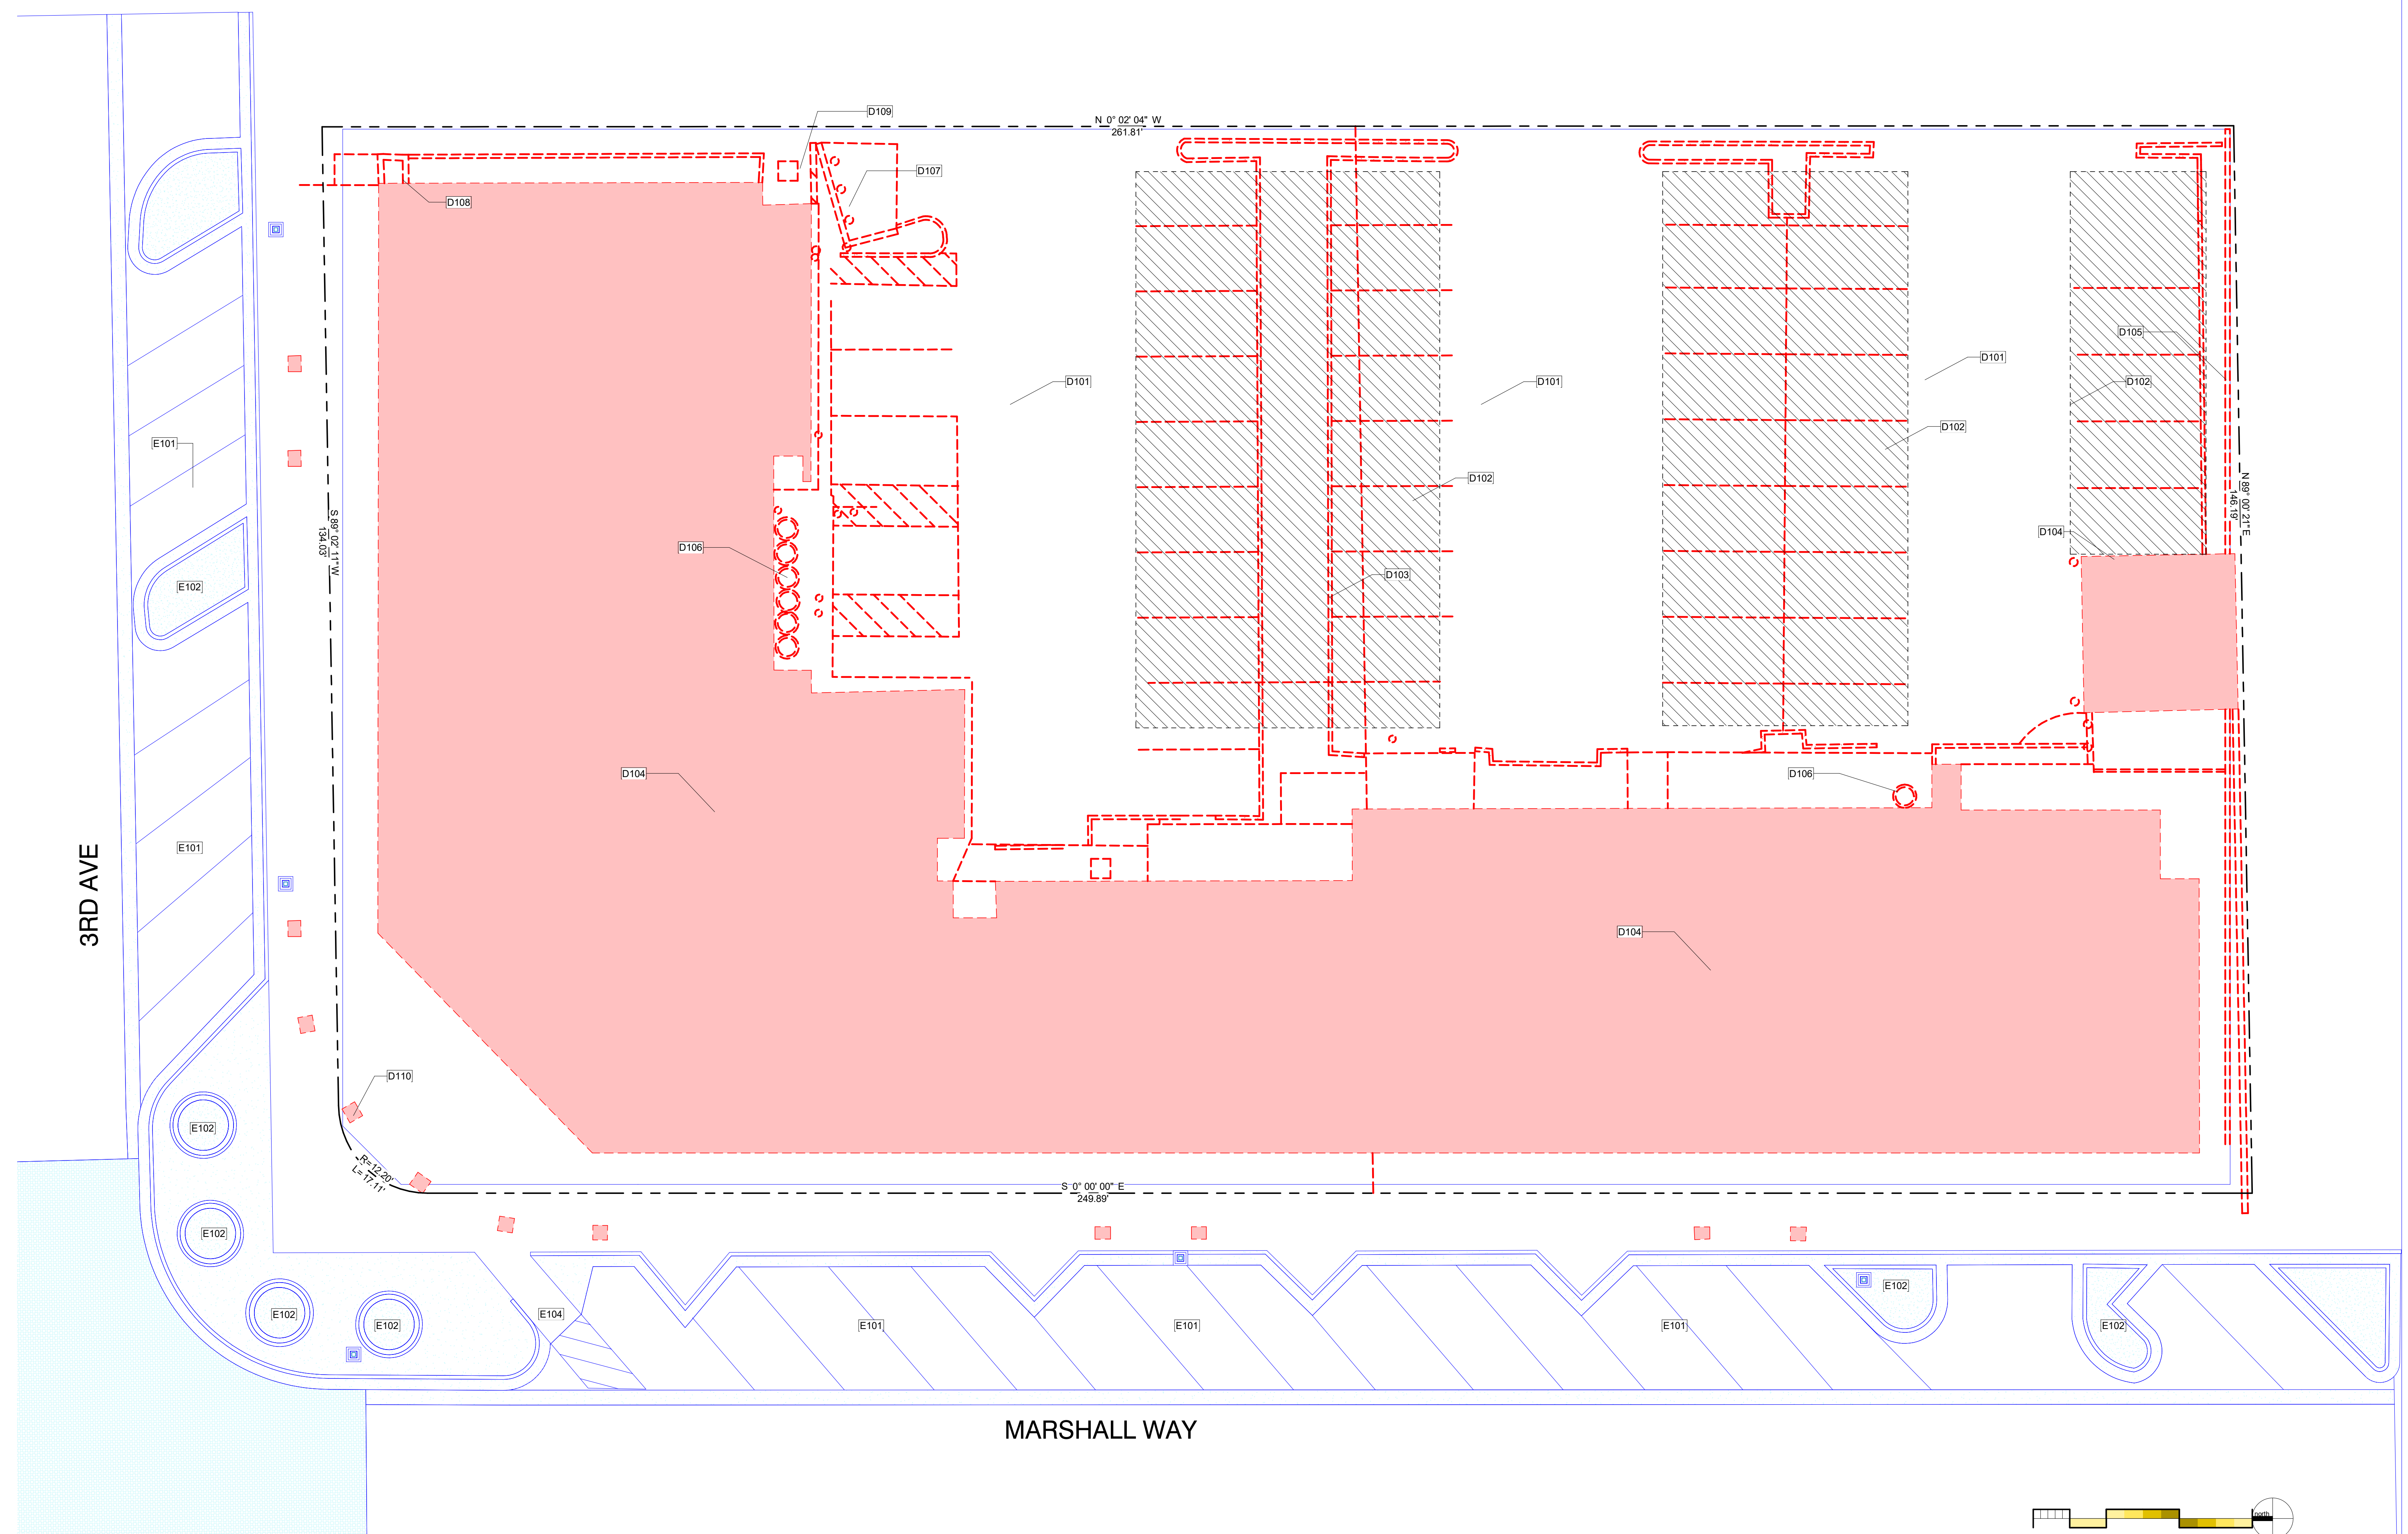

This drawing is the property of Synectic Design Incorporated, 1111 W University Dr, Suite #104, Tempe, AZ 85281, 480.948.9766. This drawing is limited to the original user for which it was prepared. Changes, reproductions, or assigning to any third party of this drawing for any other use is not permitted without written consent of Synectic Design Incorporated. C 2019
 Autodesk Docs://4222 4151 North Marshall Way/4222 Central 22 New 390.rvt
 9/28/2022 12:37:15 PM

4151 N Marshall Way Mixed Use Development
Re-Zone_Entitlement
 4151 N Marshall Ave
 Scottsdale, AZ 85251

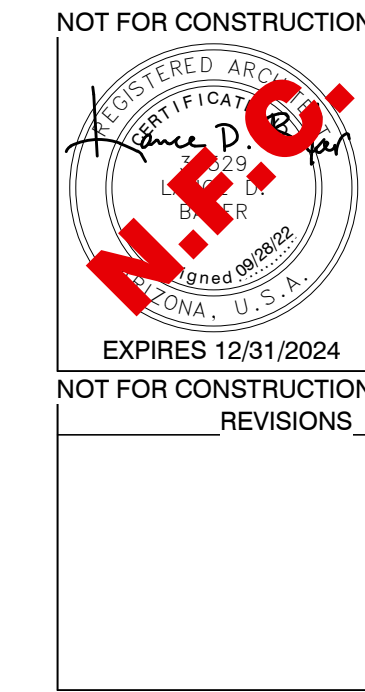

Phase: Re-Zone
 Drawn By: DH
 Reviewed By: DH
 SDI Project No: 4222
 Date: 9/28/22
 Sheet:
A1.1
 DEMO SITE PLAN