



Project Owner:



Issues and Revisions:

No.	Date	Issues
01	21 March 22	DRB Submittal
02	15 July 22	City comments
03	18 Nov 22	City comments
04	16 Dec 22	City comments

[illegible]

MAGNOLIA WATERSIDE
at OLD TOWN
SCOTTSDALE, ARIZONA

Project Owner:

Contact: Magnolia Property Company
2435 E Southlake Boulevard
Southlake, TX 76092
817.769.2580
randy@mpcres.com

Architect: Wilder Architects
16904 Club Hill Drive
Dallas, TX 75248
214.616.5196
wilder@wilderarch.com


Drawing Name:

UPPER LEVEL PLAN

Sheet Number:

A102

© 2022 WILDER ARCHITECTS, LLC

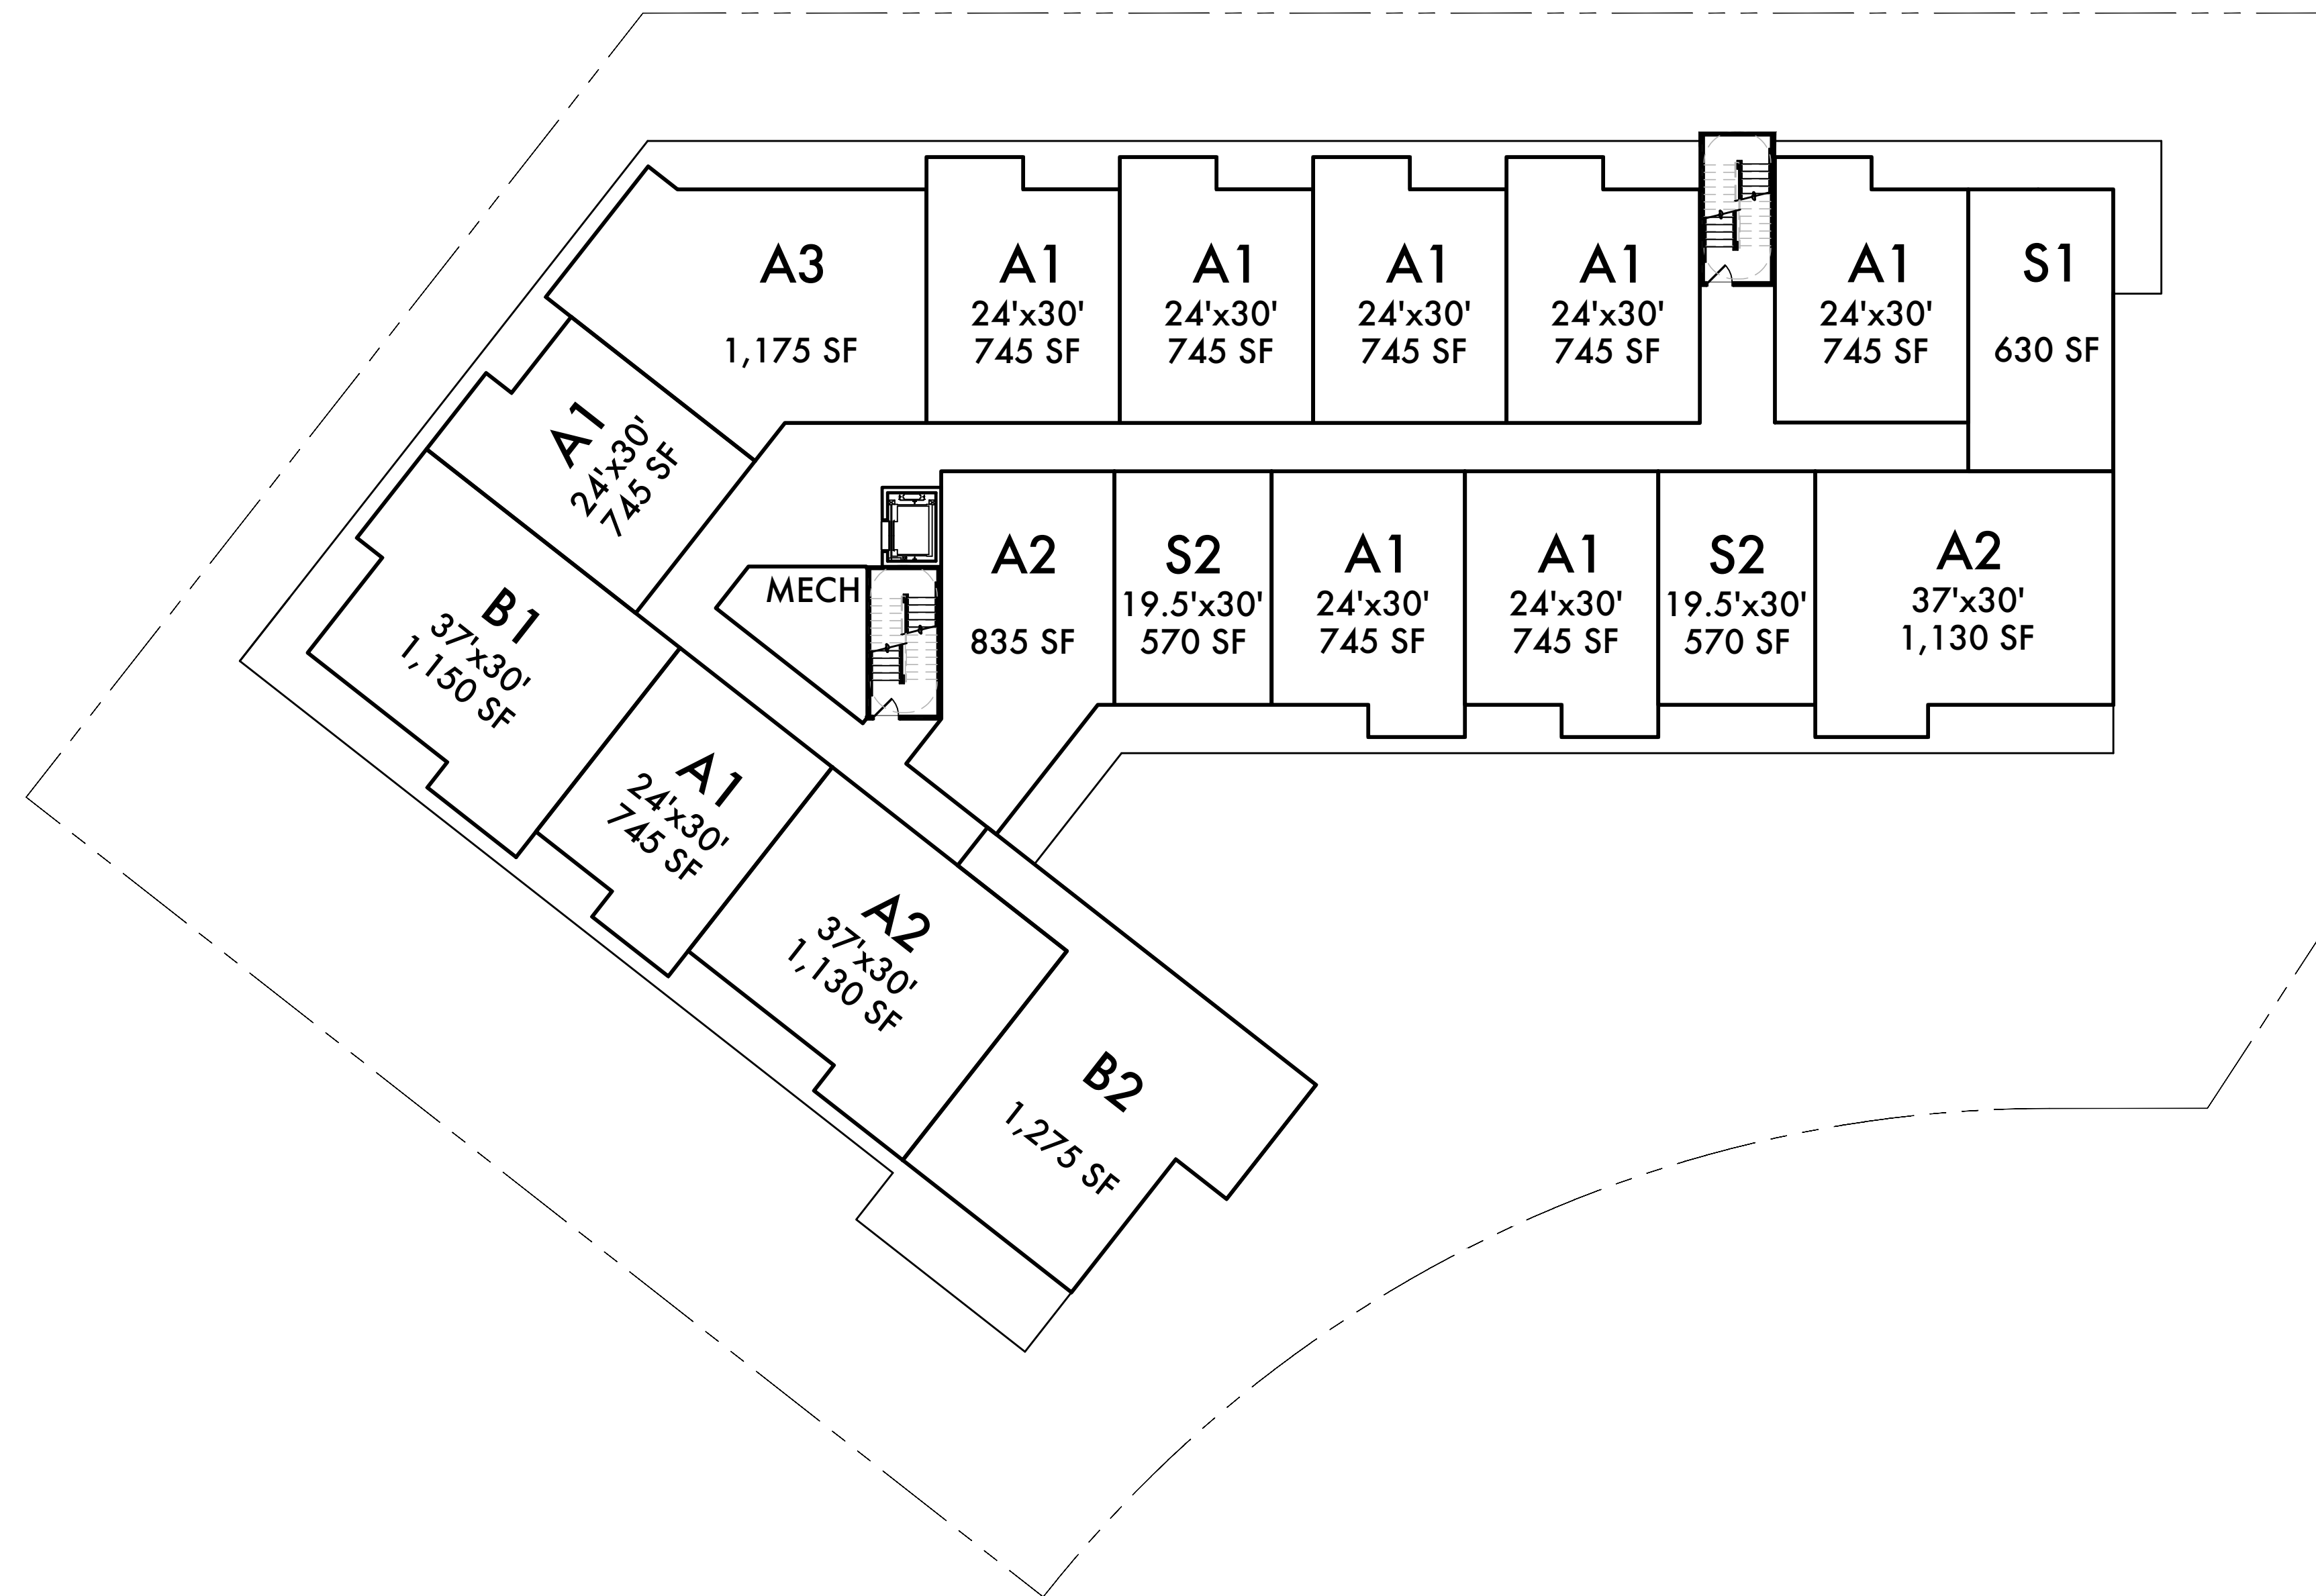

01 FLOOR PLAN - LEVELS 2 thru 4
SCALE: 1/16" = 1'-0"

