


NO.	DESCRIPTION	REV	DATE	BY	APP
1	100TH STREET				
2	FRANK LLOYD WRIGHT BOULEVARD				
3	FRANK LLOYD BOULEVARD				
4	100TH STREET				
5	FRANK LLOYD WRIGHT BOULEVARD				
6	FRANK LLOYD BOULEVARD				
100	100TH STREET				

K:\EAV\Civil\Headwaters\Scottsdale\CAAD\Site Plan Worksheet.dwg, Layout: SITE PLAN WORKSHEET Feb 20, 2024 - 10:26am ally.fedor
XREFS: XTB 10M XVF
IF ANY PART OF THIS DOCUMENT IS TO BE USED FOR ANY PURPOSE OTHER THAN THAT AUTHORIZED BY THE CITY OF SCOTTSDALE, THE USER SHALL BE RESPONSIBLE FOR OBTAINING THE NECESSARY PERMISSIONS FROM THE CITY OF SCOTTSDALE AND ASSOCIATES, INC.

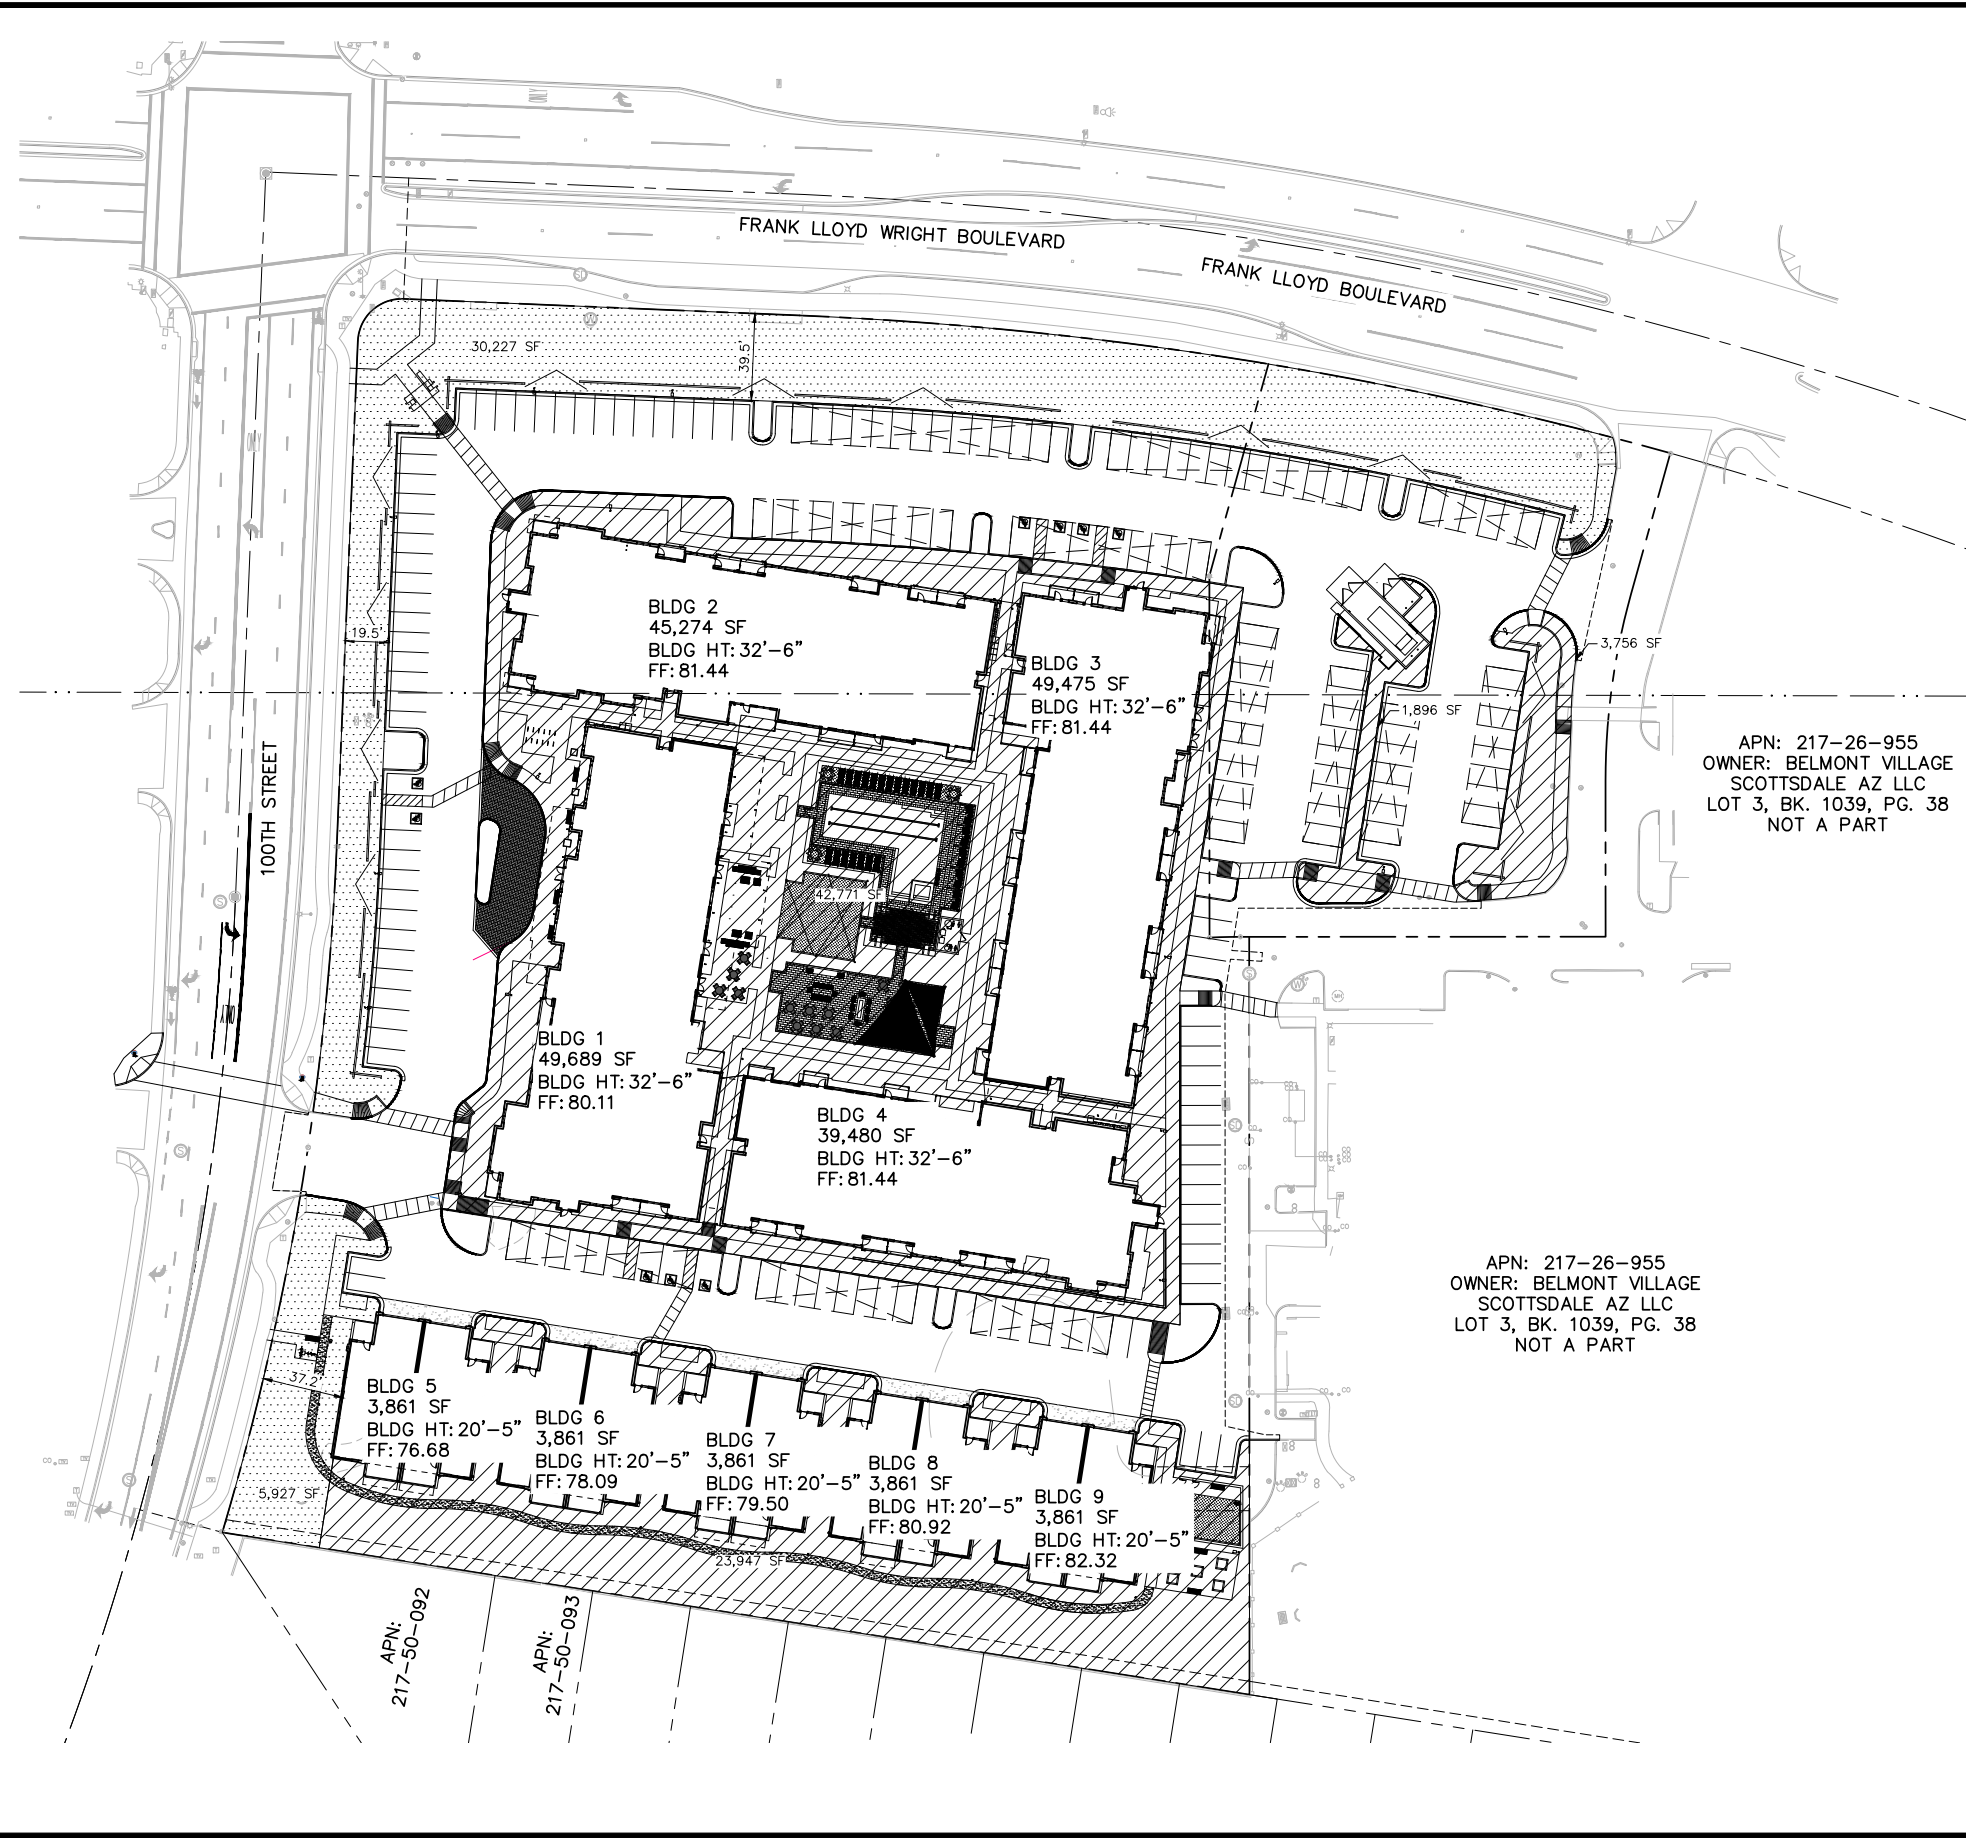

LEGEND

- OPEN SPACE AT FRONT
- OPEN SPACE OTHER THAN FRONT

ZONING: (P-C C-O APPROVED UNDER 16-ZN-2022)
NET LOT AREA: 6.71 AC (292,154 SF)
BUILDING HEIGHT: 34.5'

OPEN SPACE CALCULATIONS

REQUIRED OPEN SPACE:
TOTAL OPEN SPACE: 0.24 X NET LOT AREA=
OPEN SPACE REQUIRED = 24% X NET LOT AREA
0.24 x 292,154 = 70,116.96 SF
OPEN SPACE PROVIDED = 72,370 SF

FRONTAGE OPEN SPACE REQUIRED
OPEN SPACE REQUIRED X 50%
70,116.96 SF x .5 = 35,058.48 SF
FRONTAGE OPEN SPACE PROVIDED = 36,154 SF

LENGTH OF PUBLIC STREET FRONTAGE = 1,160 LF
AVERAGE DEPTH OF PUBLIC STREET FRONTAGE
36,154 SF / 1,160 LF = 31.17 FT DEEP

REMAINDER OF OPEN SPACE NOT FRONTAGE
72,370 SF - 36,154 SF = 36,216 SF



OPEN SPACE REQUIRED
Belmont site: 43,566 square feet (24% of net lot area)
Headwaters site: 70,177 square feet (24% of net lot area)
Total required: 113,743 square feet

OPEN SPACE PROVIDED
Belmont site: 105,249 square feet
Headwaters site: 72,370 square feet
Total provided: 177,619 square feet

FRONTAGE OPEN SPACE
Required: 56,871.50 square feet
Provided: 87,564.67 square feet (total)

AS NOTED
STIPULATION SET
RETAIN FOR RECORDS
APPROVED

03/19/2024
DATE APPROVED BY

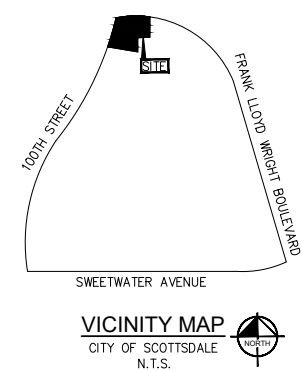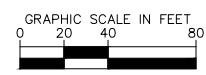

© 2024
1001 West Southern Avenue, Suite 131
Mesa, Arizona 85210 (480)207-2666

HEADWATERS GROUP
WATER GREAT THINGS BEGIN

SEC FRANK LLOYD WRIGHT BOULEVARD & 100TH STREET
SITE PLAN WORKSHEET
SCOTTSDALE, ARIZONA

PROJECT No.
291753000
SCALE (H): 1"=40'
SCALE (V): NONE
DRAWN BY: AMF
DESIGN BY: AMF
CHECK BY: STM
DATE: 02-20-2024

Site Plan Worksheet.dwg
SPW
1 OF 1 SHEETS