


HARDSCAPE KEYNOTES

- 1 DOG PARK (ARTIFICIAL TURF)
- 2 PRIMARY ENTRY - SWING GATE
- 3 RESTROOM
- 4 RECREATION BUILDING
- 5 POOL
- 6 6' ATTACHED SIDEWALK
- 7 GUEST PARKING
- 8 COMMON AREA OPEN SPACE
- 9 10' MULTI-USE PATH
- 10 8' MULTI-USE TRAIL
- 11 ENTRY MONUMENT
- 12 MAILBOX

STATE TRUST LAND
CITY OF PHOENIX
C-2 COMMERCIAL

DISCLAIMER: ALL GRAPHICS PROVIDED ARE
CONCEPTUAL ONLY & SUBJECT TO CHANGE

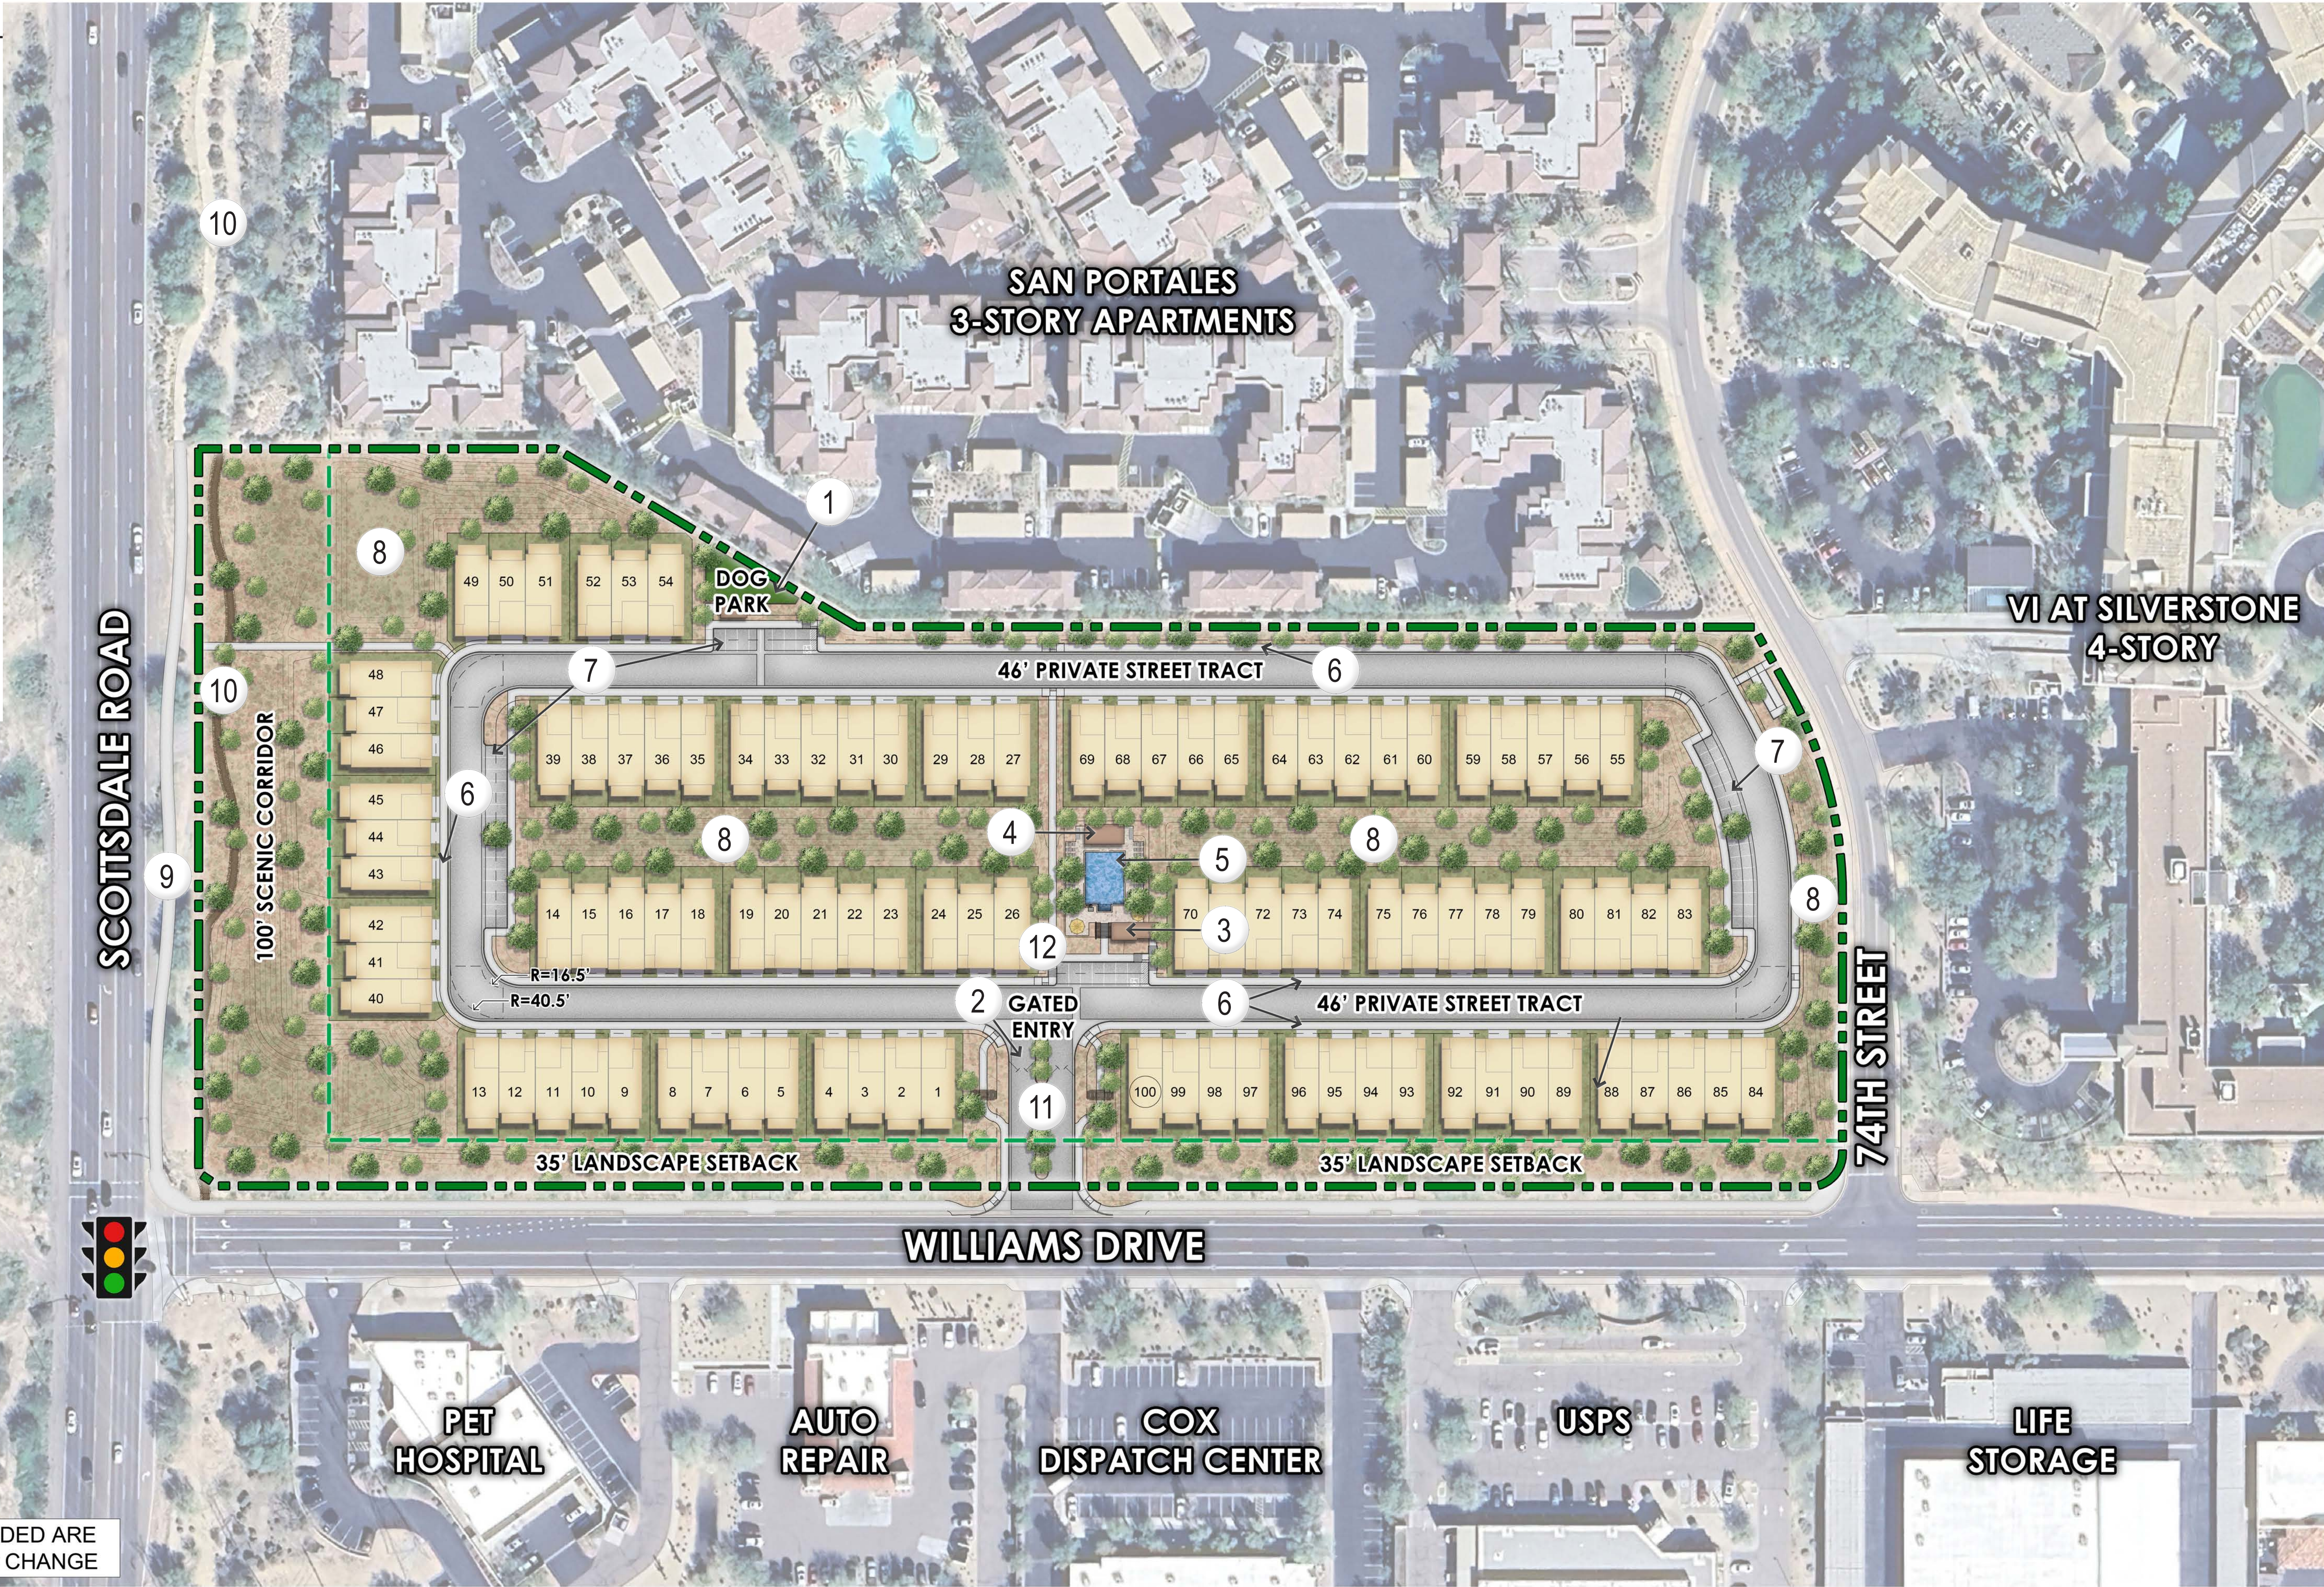

ARIA AT SILVERSTONE PHASE 5 • CONCEPTUAL SITE PLAN

SCOTTSDALE, AZ
2024-08-22
24000634
K. HOVNANIAN

0 30' 60' 120'
SCALE: 1" = 60'-0"

Information furnished regarding this property is from sources deemed reliable. RVI has not made an independent investigation of these sources and no warranty is made as to their accuracy or completeness. This plan is conceptual, subject to change, and does not represent any regulatory approval.