



5TH & GOLDWATER  
NWC INDIAN SCHOOL ROAD & GOLDWATER BLVD  
SCOTTSDALE, AZ

Date  
MAY 20, 2025

Drawings and written material appearing herein constitute original and unpublished work of the architect and may not be duplicated, used, or disclosed without written consent of the architect.

© 2025 NELSEN PARTNERS, INC.

Project No.  
23096.00

FWS-5  
FIFTH FLOOR PLAN  
WORKSHEET

| SPACE TYPE         | AREA (GSF) |
|--------------------|------------|
| <b>BASEMENT</b>    |            |
| STRUCTURED PARKING | 33,998     |
| RETAIL BOH         | 513        |
|                    | 34,511     |

|                       |         |
|-----------------------|---------|
| <b>LEVEL 1</b>        |         |
| STRUCTURED PARKING    | 33,998  |
| RETAIL                | 16,954  |
| RETAIL BOH            | 3,145   |
| RESTAURANT            | 12,085  |
| RESTAURANT OPEN SPACE | 2,292   |
| RESIDENTIAL           | 40,401  |
| RESIDENTIAL COMMON    | 19,376  |
| RESIDENTIAL BOH       | 1,186   |
| PRIVATE OPEN SPACE    | 6,468   |
|                       | 135,905 |

|                               |         |
|-------------------------------|---------|
| <b>LEVEL 2</b>                |         |
| STRUCTURED PARKING            | 33,998  |
| RETAIL BOH                    | 111     |
| RESIDENTIAL                   | 66,613  |
| RESIDENTIAL COMMON            | 12,414  |
| RESIDENTIAL COMMON OPEN SPACE | 170     |
| RESIDENTIAL BOH               | 674     |
| PRIVATE OPEN SPACE            | 11,811  |
|                               | 125,791 |


|                               |         |
|-------------------------------|---------|
| <b>LEVEL 3</b>                |         |
| STRUCTURED PARKING            | 36,772  |
| RETAIL BOH                    | 111     |
| RESIDENTIAL                   | 70,344  |
| RESIDENTIAL COMMON            | 11,581  |
| RESIDENTIAL COMMON OPEN SPACE | 966     |
| RESIDENTIAL BOH               | 675     |
| PRIVATE OPEN SPACE            | 12,417  |
|                               | 132,866 |

|                               |         |
|-------------------------------|---------|
| <b>LEVEL 4</b>                |         |
| STRUCTURED PARKING            | 36,772  |
| RETAIL BOH                    | 47      |
| RESIDENTIAL                   | 51,196  |
| RESIDENTIAL COMMON            | 10,872  |
| RESIDENTIAL COMMON OPEN SPACE | 1,100   |
| RESIDENTIAL BOH               | 744     |
| PRIVATE OPEN SPACE            | 9,472   |
|                               | 110,203 |

|                               |         |
|-------------------------------|---------|
| <b>LEVEL 5</b>                |         |
| STRUCTURED PARKING            | 23,507  |
| RESIDENTIAL                   | 51,196  |
| RESIDENTIAL COMMON            | 13,223  |
| RESIDENTIAL COMMON OPEN SPACE | 8,711   |
| RESIDENTIAL BOH               | 675     |
| PRIVATE OPEN SPACE            | 6,395   |
|                               | 103,707 |

|       |         |
|-------|---------|
| TOTAL | 642,983 |
|-------|---------|

|                        |  |
|------------------------|--|
| STRUCTURED PARKING     |  |
| RETAIL                 |  |
| RETAIL BOH             |  |
| RESIDENTIAL            |  |
| RESIDENTIAL COMMON     |  |
| RESIDENTIAL OPEN SPACE |  |
| RESIDENTIAL BOH        |  |
| PRIVATE OPEN SPACE     |  |

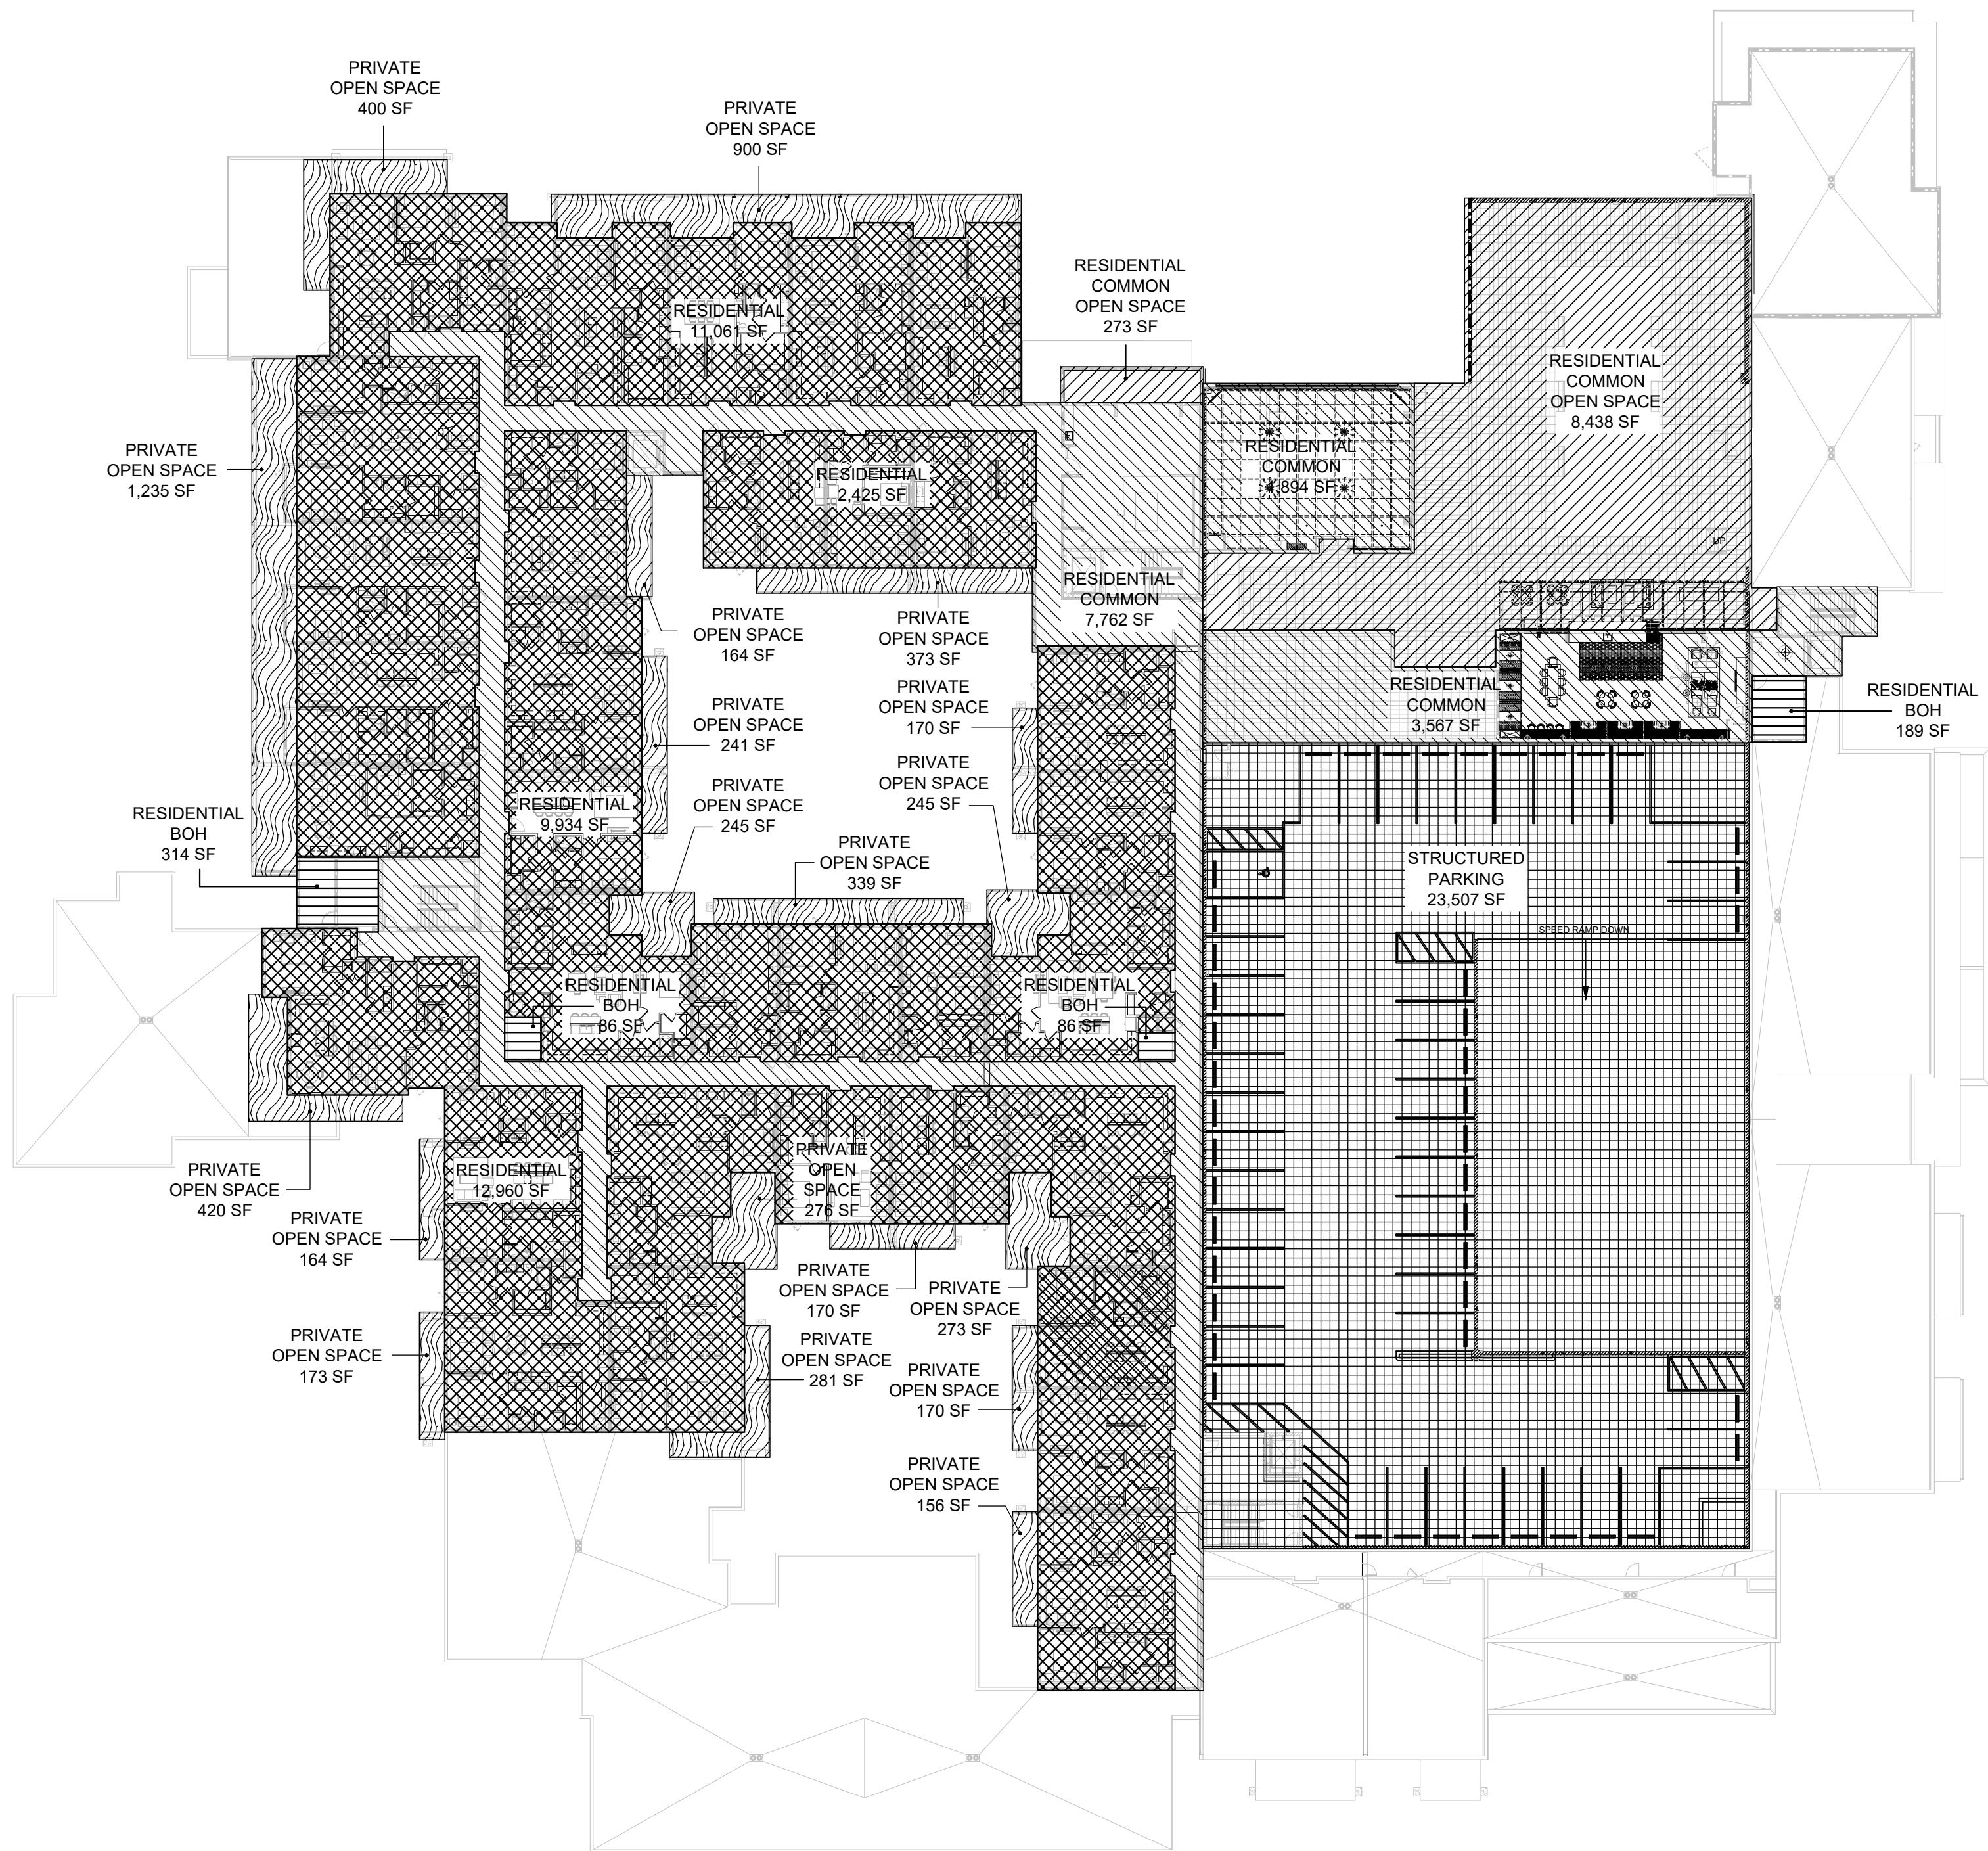

01

FIFTH FLOOR PLAN  
WORKSHEET

SCALE: 1"=30'

