

Papago Village Narrative

PAPAGO VILLAGE is a luxury single-family community that consists of one- and two-bedroom homes for rent. The community benefits from 360-degree mountain views and is located on site of the former Vitalant Blood Bank facility.

Situated near the intersection of 64th Street and Oak Street this location offers easy access to many prominent attractions, including Papago Park, the Papago Golf Club, Desert Botanical Gardens, and the Phoenix Zoo. The 202 Freeway, Old Town Scottsdale, Sky Harbor Airport, and shopping are all minutes away.

PAPAGO VILLAGE will provide a solution to the housing challenge and provide an attainable option for people that live in Scottsdale. The homes feature the latest in technology and security, private backyards, and patios.

PAPAGO VILLAGE will have a community center with a fitness center, pool, spa and outdoor entertainment and gathering areas and will be one of the most technologically advanced communities in the country.

Architectural Character, Landscaping, and Site Design

The project takes its cues from the Mid-Century Modern architecture of the neighboring homes and the existing office building that will be retained. The architecture features similar articulations and shade elements that not only respect the neighborhood but respect the desert environment. MODUS uses the latest in energy efficient technology in all its homes. The homes will be designed to meet the Department of Energy (DOE) Zero Energy Ready Home (ZERH) program, which will result in homes that are more comfortable and 50-70% more energy efficient than code build homes.

Inspired by the Mid-Century character of the adjacent neighborhood, this project emphasizes modern design elements that specifically accommodate a desert life style. Horizontal planes and simple massing combine to create contemporary residences that complement the design trends unique to the area. Architectural decisions considered the low profile nature of these nearby homes, and aimed to create consistency in terms of proportion, size, mass, and height.

These design choices also addressed some of the unique challenges posed by the intensity of the Summer climate. Horizontally extended rooflines with low eaves provide for natural shade and add visual texture to the design. The shade and shadow that is created is beneficial because it punctuates the simple massing of the homes and can be further softened by the landscape. In addition to being aesthetically relevant, this feature encourages inside out living by ensuring covered patios are accessible to all residents. Consistent with Mid-Century design principles, the horizontal roof planes played both an artistic and practical role in the way they employed shadow and mitigated the effects of the sun.

At the center of this community, MODUS has created a signature clubhouse intended to bring residents together. This lofted, two story building will serve as a visual centerpiece that frames the view corridors of Camelback and Papago mountain. Designed as a communal living room, the location of this building provides for ideal views of the iconic land forms that are visible from this site. The views unique to this building can be compared to those that would typically be reserved for the central gathering space in a large-scale custom home. Since there was only one place

where these opportunities were present, it was important to ensure that it was utilized in a way that would promote community. The site's existing office building will also be retained in acknowledgement of the way Taliesin design has influenced the community.


MODUS is committed to using the latest in energy efficient technology in all of its projects, and these homes have been designed to meet the Department of Energy's requirements for their Zero Energy Ready Home (ZERH) program. This results in residences that will be more comfortable and 50-70% more energy efficient than typical homes built today. Every unit will incorporate the following energy efficient technologies which include low e-glass, high efficiency insulation, energy star appliances, solar panels, and many other sustainable building materials.

The proposed development will incorporate design elements that respect human-scale, providing shade and refuge through building, site and landscaping with the design of the homes. Connectivity will be provided via sidewalk connections along Oak Street well as internal to the community. To the extent feasible, shade trees will be provided along these connection points. The landscape plant palette is consistent with the City's guidelines and incorporates predominately low water use plant materials appropriate for this suburban/urban desert setting.


Historic Property

The property includes an office building that was built in 1972 and design by Taliesin Architects. Although the historic Documentation Report concludes a Determination of No Adverse Effect, the project intends to retain the office building and renovate the interior as a community center for the project. In addition, the report concludes that there is No Adverse Effect on the adjacent Valley Field and Polo Club, which is on the National Historic Register.

There is a complete set of original architectural drawings of the building located at Organic Architecture and Design Archives, Inc. (OAD) in Chandler, Arizona. A full set of the drawings (hard copy or electronic) can be filed with the City of Scottsdale Historic Preservation Office or reference made to the originals that are available at OAD.

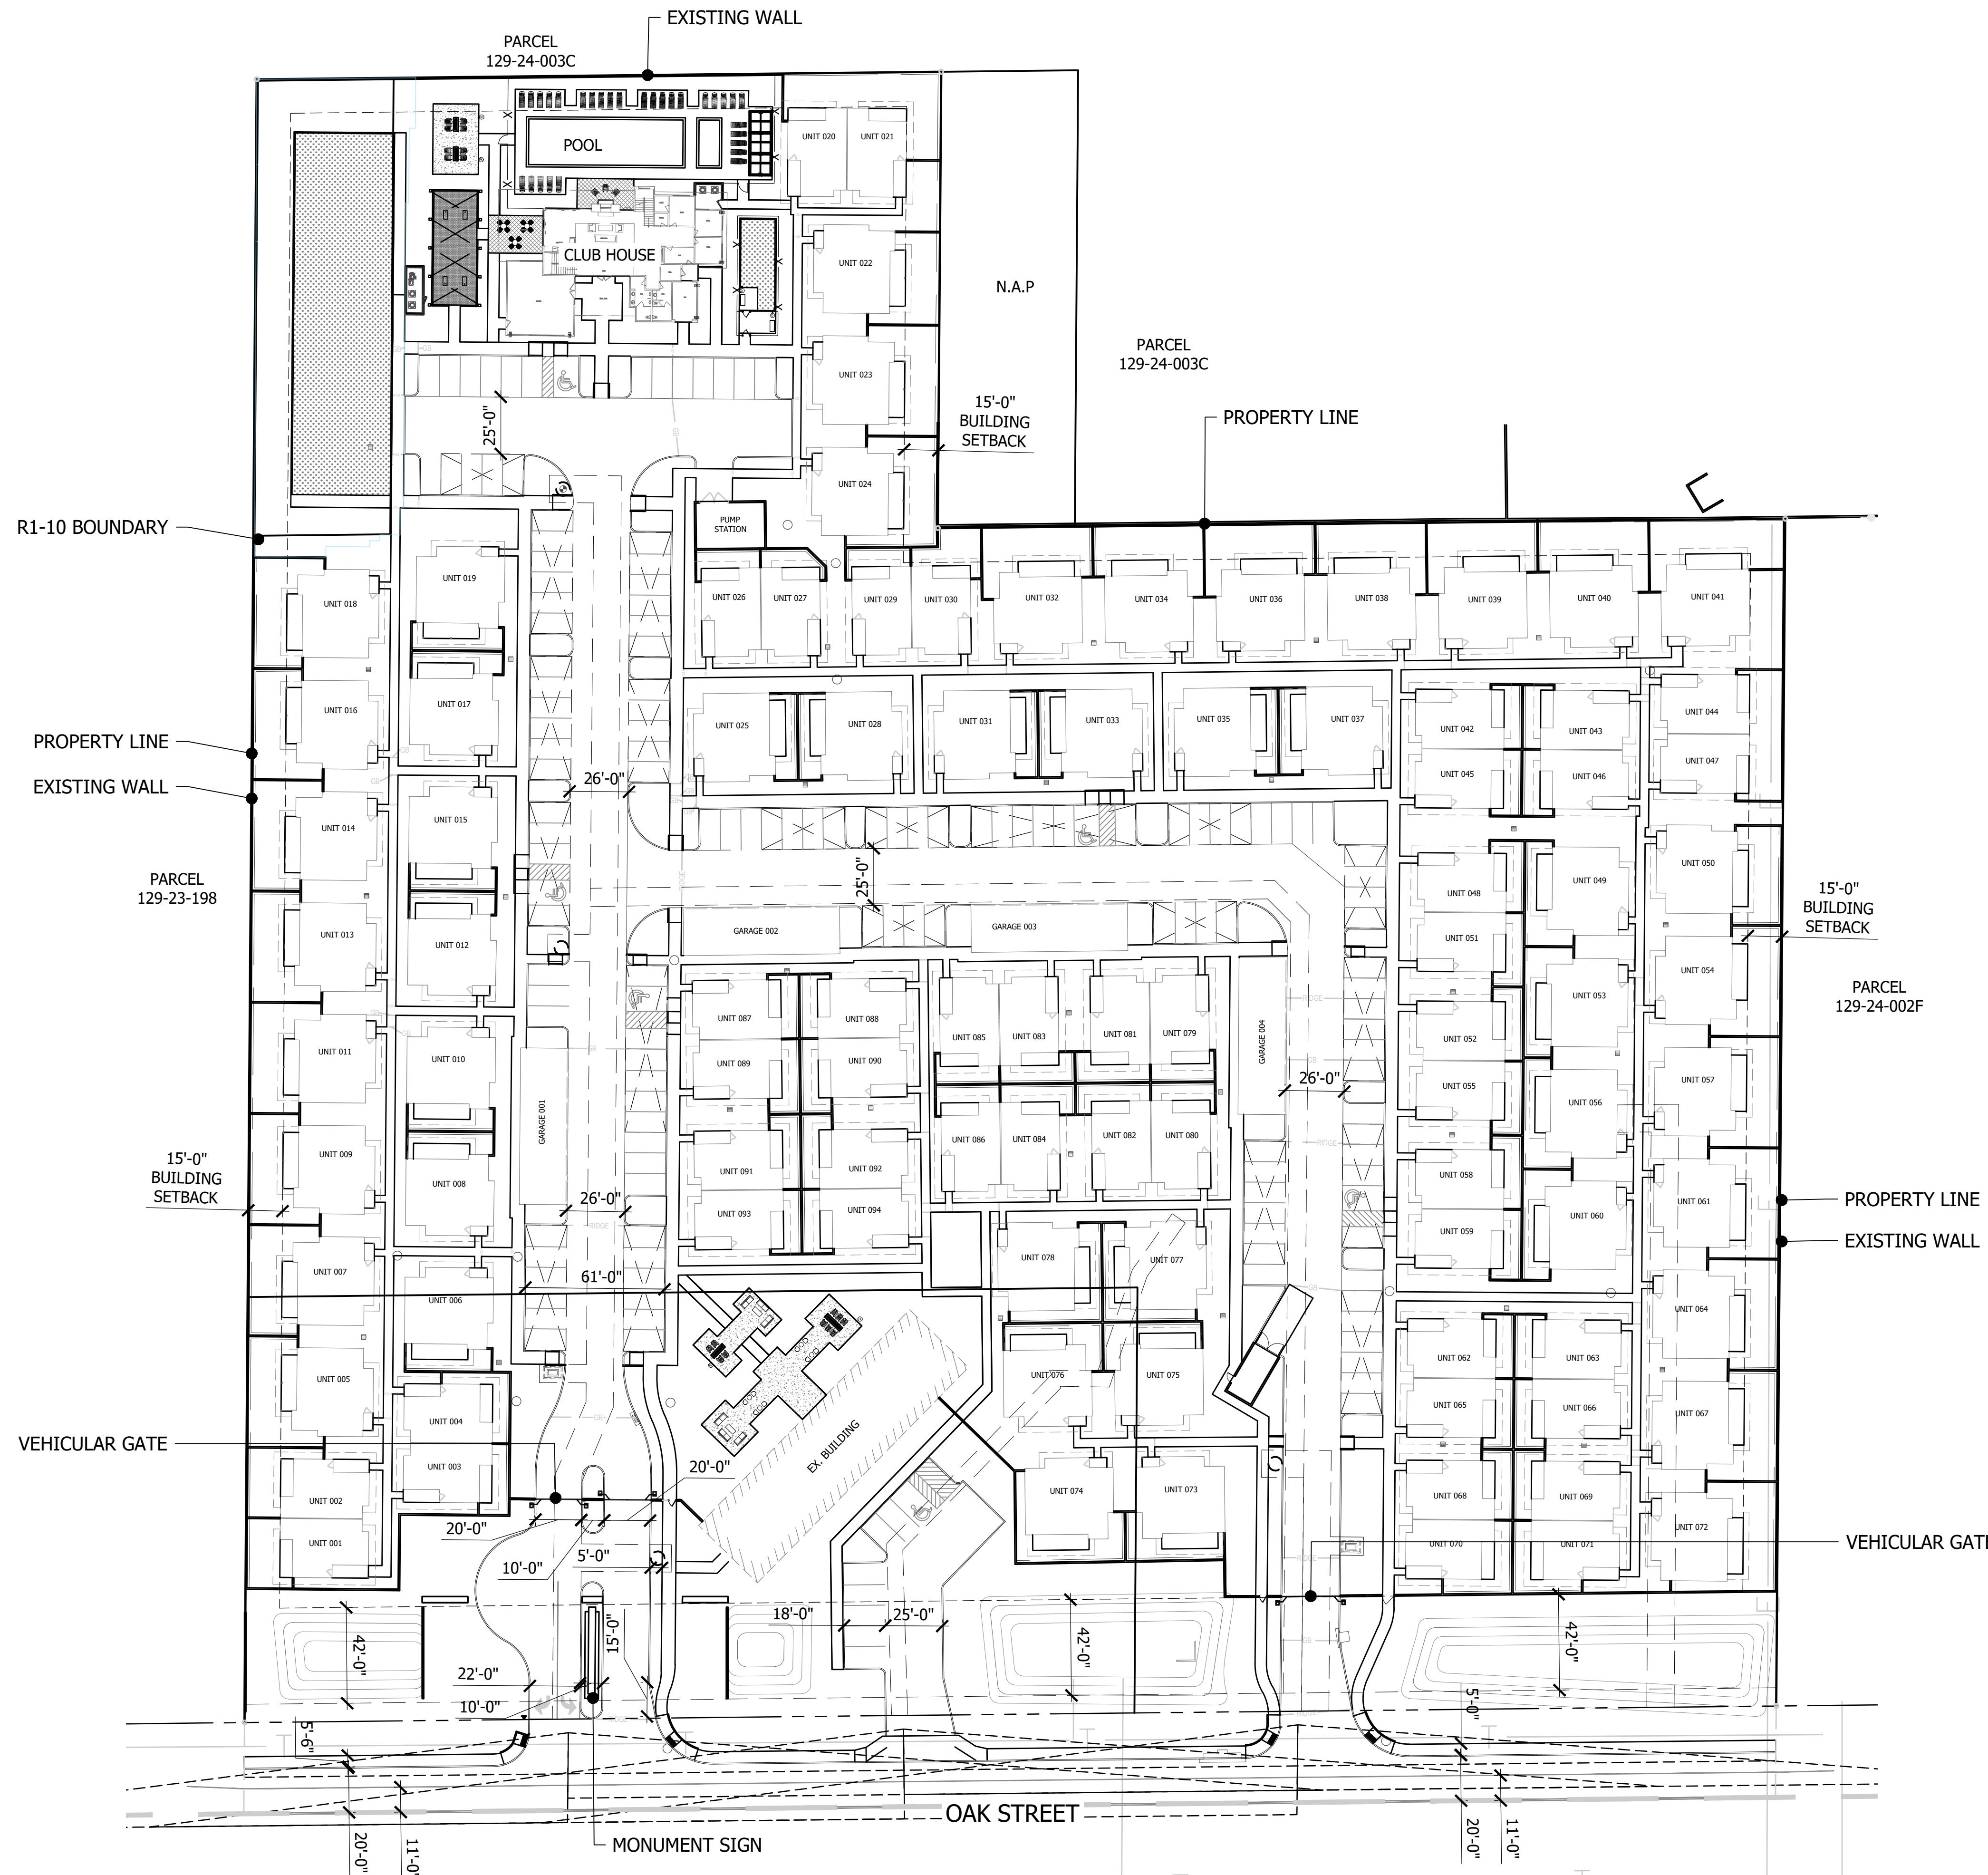

| | |
|-------------------------|--|
| SITE AREA | 10.01 AC (436,036 S.F.) |
| GROSS | 9.39 AC (409,028 S.F.) |
| ZONING | S-R ZONING MINIMUM = 0.36 x NET LOT AREA $0.36 \times 409,028 = 147,250$ S.F. |
| OPEN SPACE | REQUIRED S-F OPEN SPACE PROVIDED OPEN SPACE 147,250 S.F. $\pm 195,982$ S.F. |
| PRODUCT | UNITS 1 BED/1 STORY 2 BED/2 STORY TOTAL 46 DU/48.94% 48 DU/51.06% 94 DU/100% |
| BUILDING HEIGHT | MAXIMUM PROPOSED 18 FT 10 FT |
| PARKING REQUIRED | 60 SPACES 82 SPACES 15 SPACES TOTAL 157 SPACES |
| PARKING PROVIDED | 6 SPACES 100 SPACES 34 SPACES 24 SPACES TOTAL 164 SPACES |

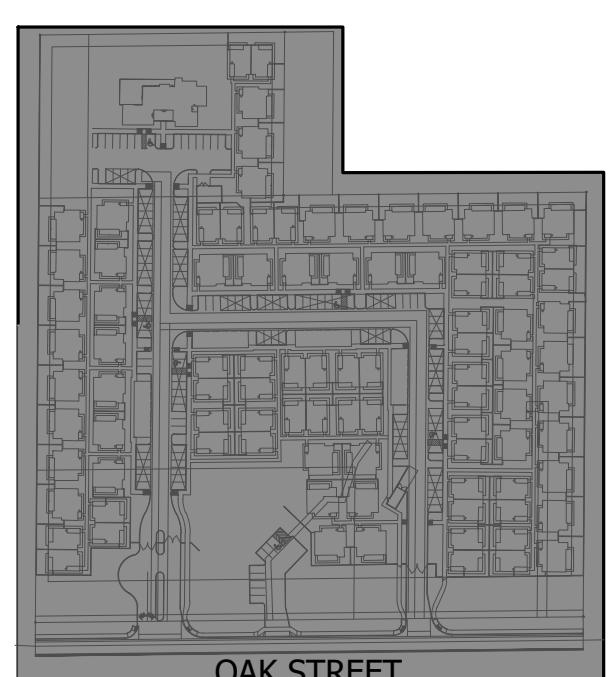

KEY MAP NOT TO SCALE

PRELIMINARY NOT FOR CONSTRUCTION 1 BEDROOM UNIT DUPLEX ELEVATIONS

A CUSTOM DEVELOPMENT:
PAPAGO VILLAGE
OAK STREET
SCOTTSDALE, AZ 85257

SHEET NUMBER


A3

1 BDRM
DUPLEX
6-DR-2024
6/18/2024

ELEVATION KEYNOTES:


1. EXTERIOR WALL - WESTERN ONE-KOTE STUCCO SYSTEM PER DEU 395 ON 1" RIGID INSULATION ON T-VEK STUCCO WRAP ON PLYWOOD SHEATHING ON 2X6 FRAMING @ 16'O.C.
2. NEW 1-INCH FOAM ROOF SYSTEM PER ESR-2532 ON PLYWOOD SHEATHING OVER ROOF FRAMING.
3. 22-GAUGE METAL FASCIA W/ GRACE ULTRA UNDERLAYMENT W/ MIN. 4" LAP ALL ENDS.
4. 6X4 METAL THRU WALL SCUPPER PAINTED TO MATCH WALL.
5. DOOR/ WINDOW SYSTEM
6. COLUMN
7. DECORATIVE ELEMENT, STUCCO STUCCO ON BOTH SIDES ON MASONRY FENCE, VERIFY EXACT LOCATION OUTDOOR MECHANICAL UNIT

EXPIRES: 3/31/2021

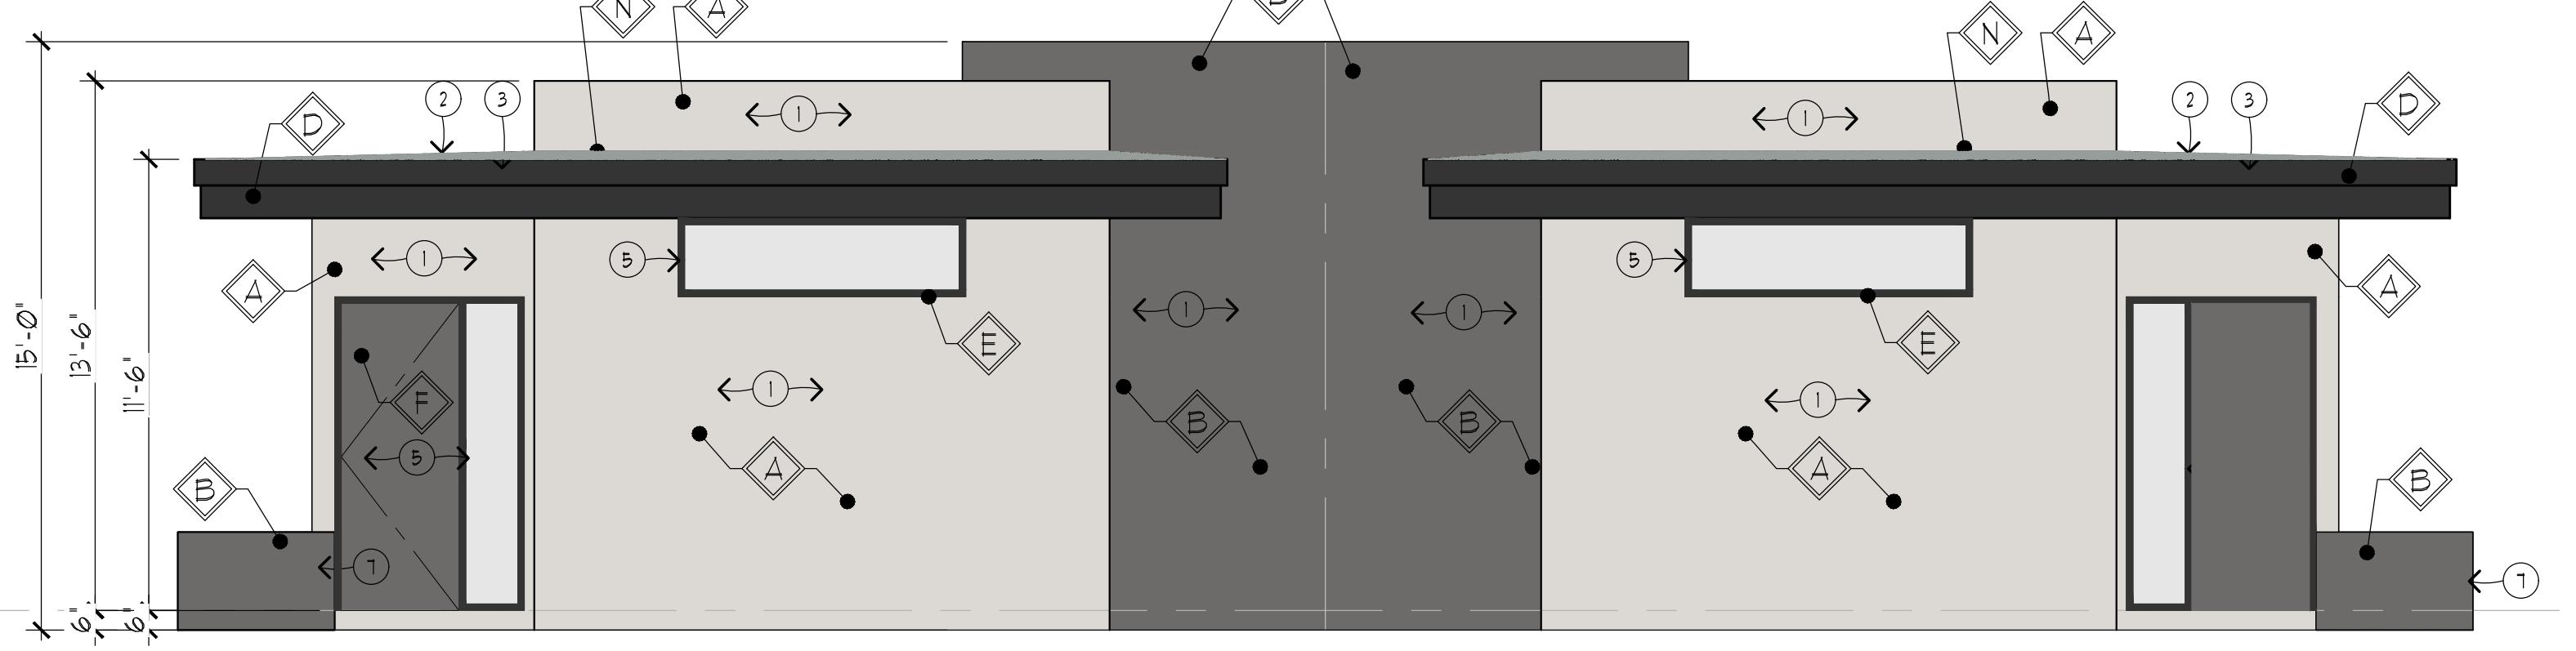


1 BDRM DUPLEX - FRONT ELEVATION

SCALE: 1/4" = 1'-0"

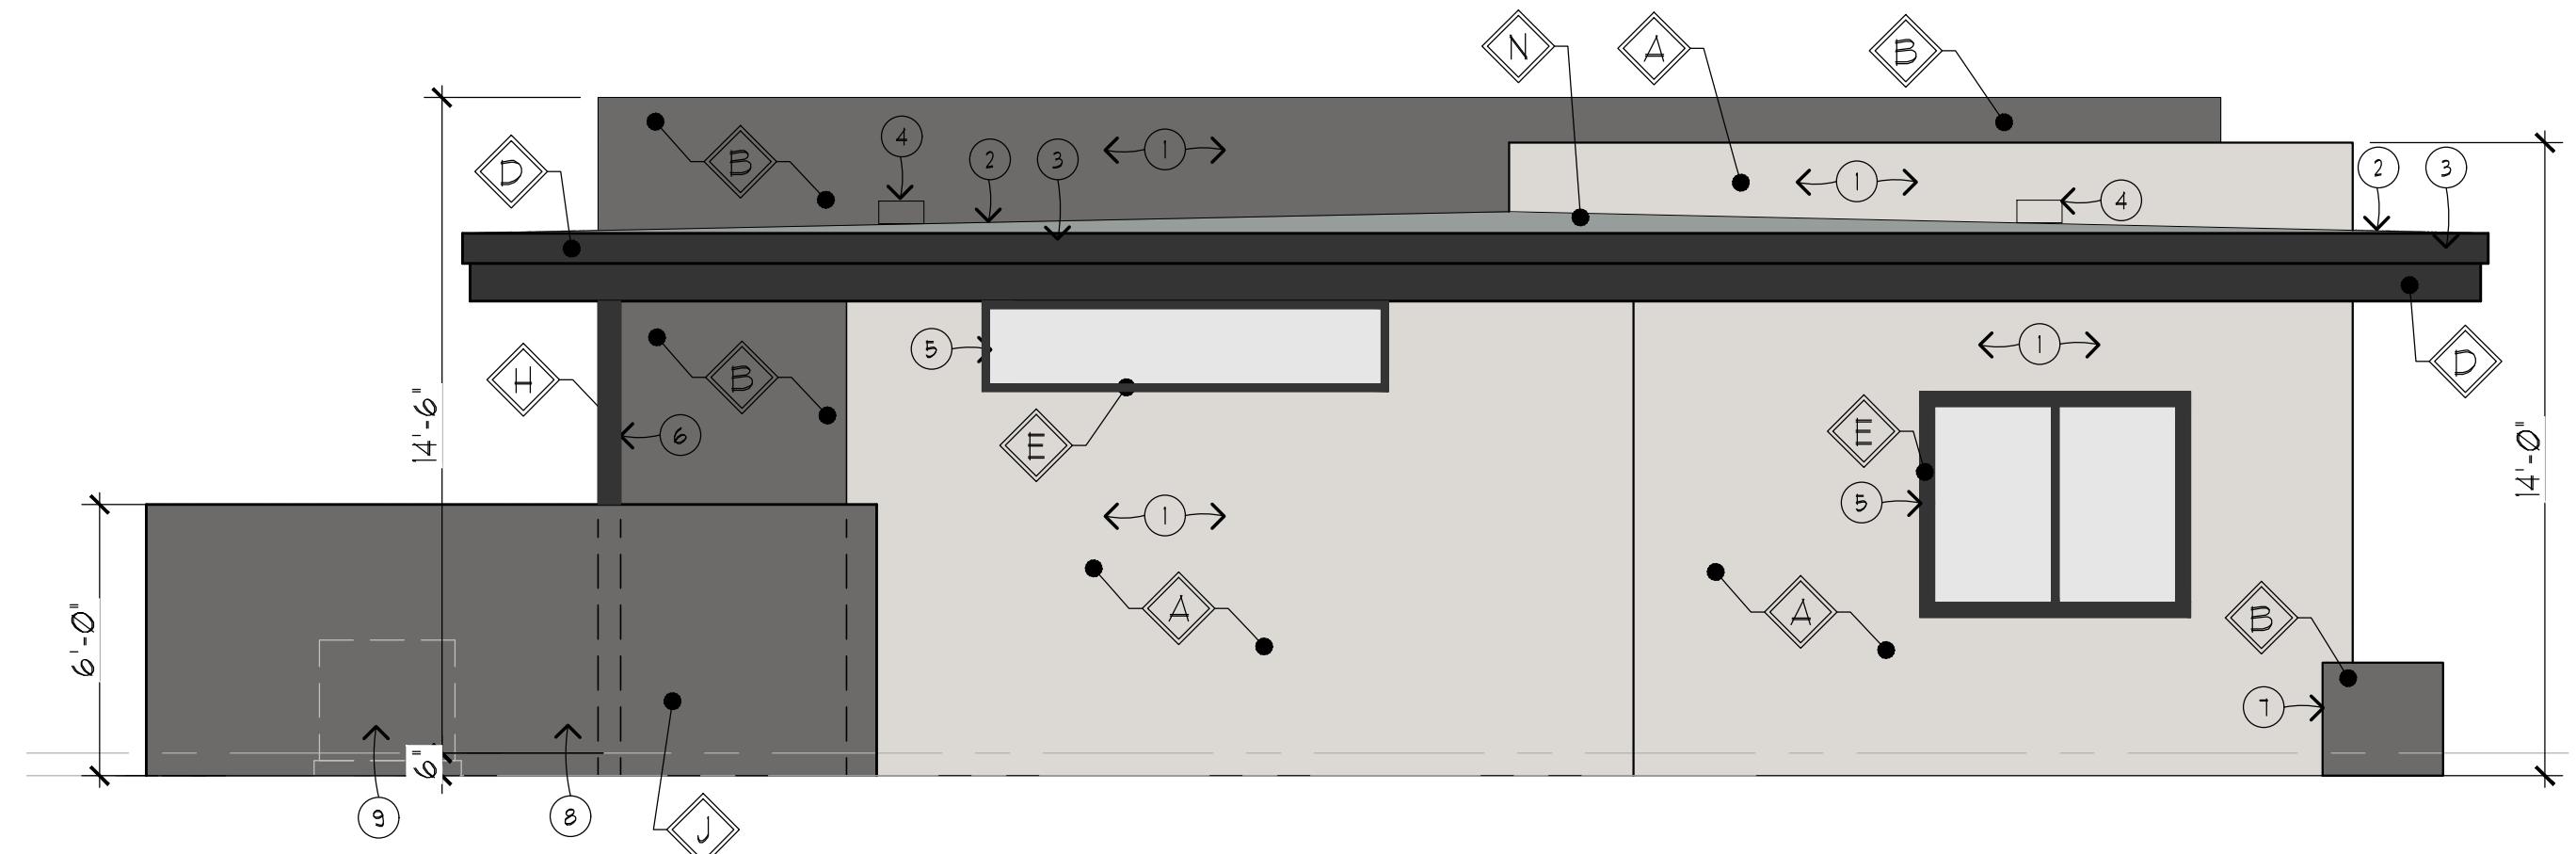


1 BDRM DUPLEX - SIDE ELEVATION

SCALE: 1/4" = 1'-0"

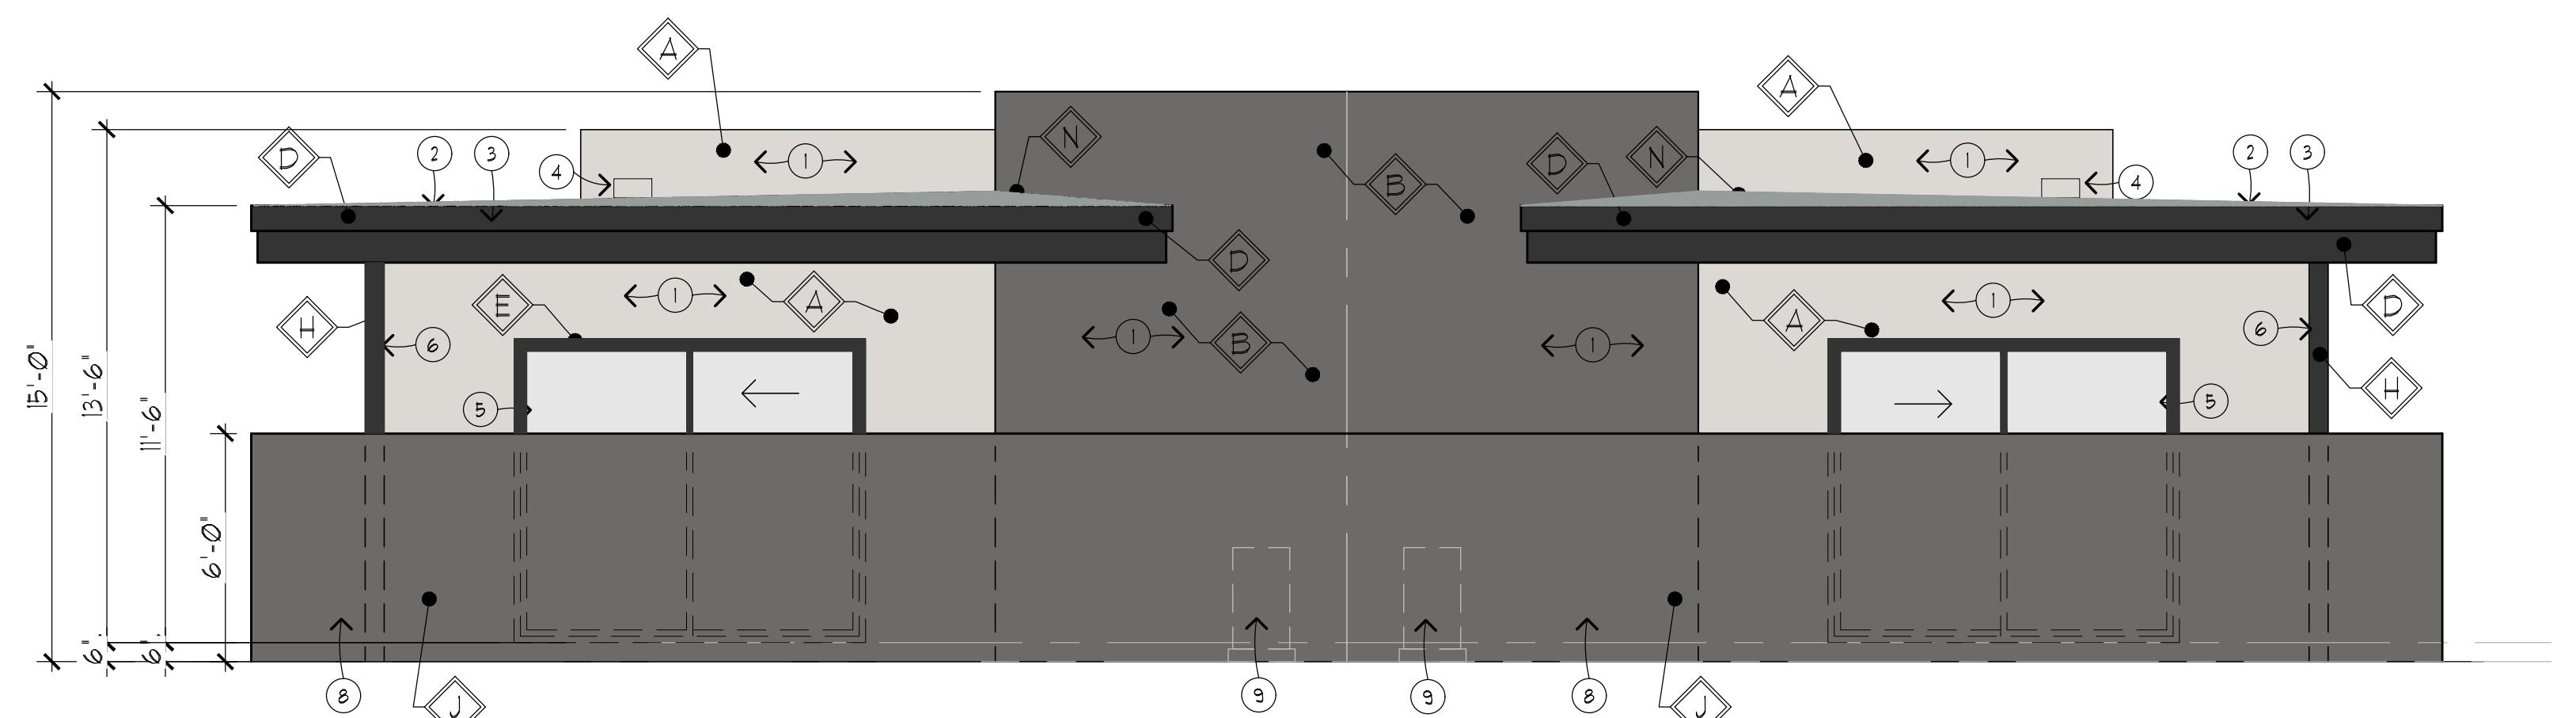

1 BDRM DUPLEX - REAR ELEVATION

SCALE: 1/4" = 1'-0"

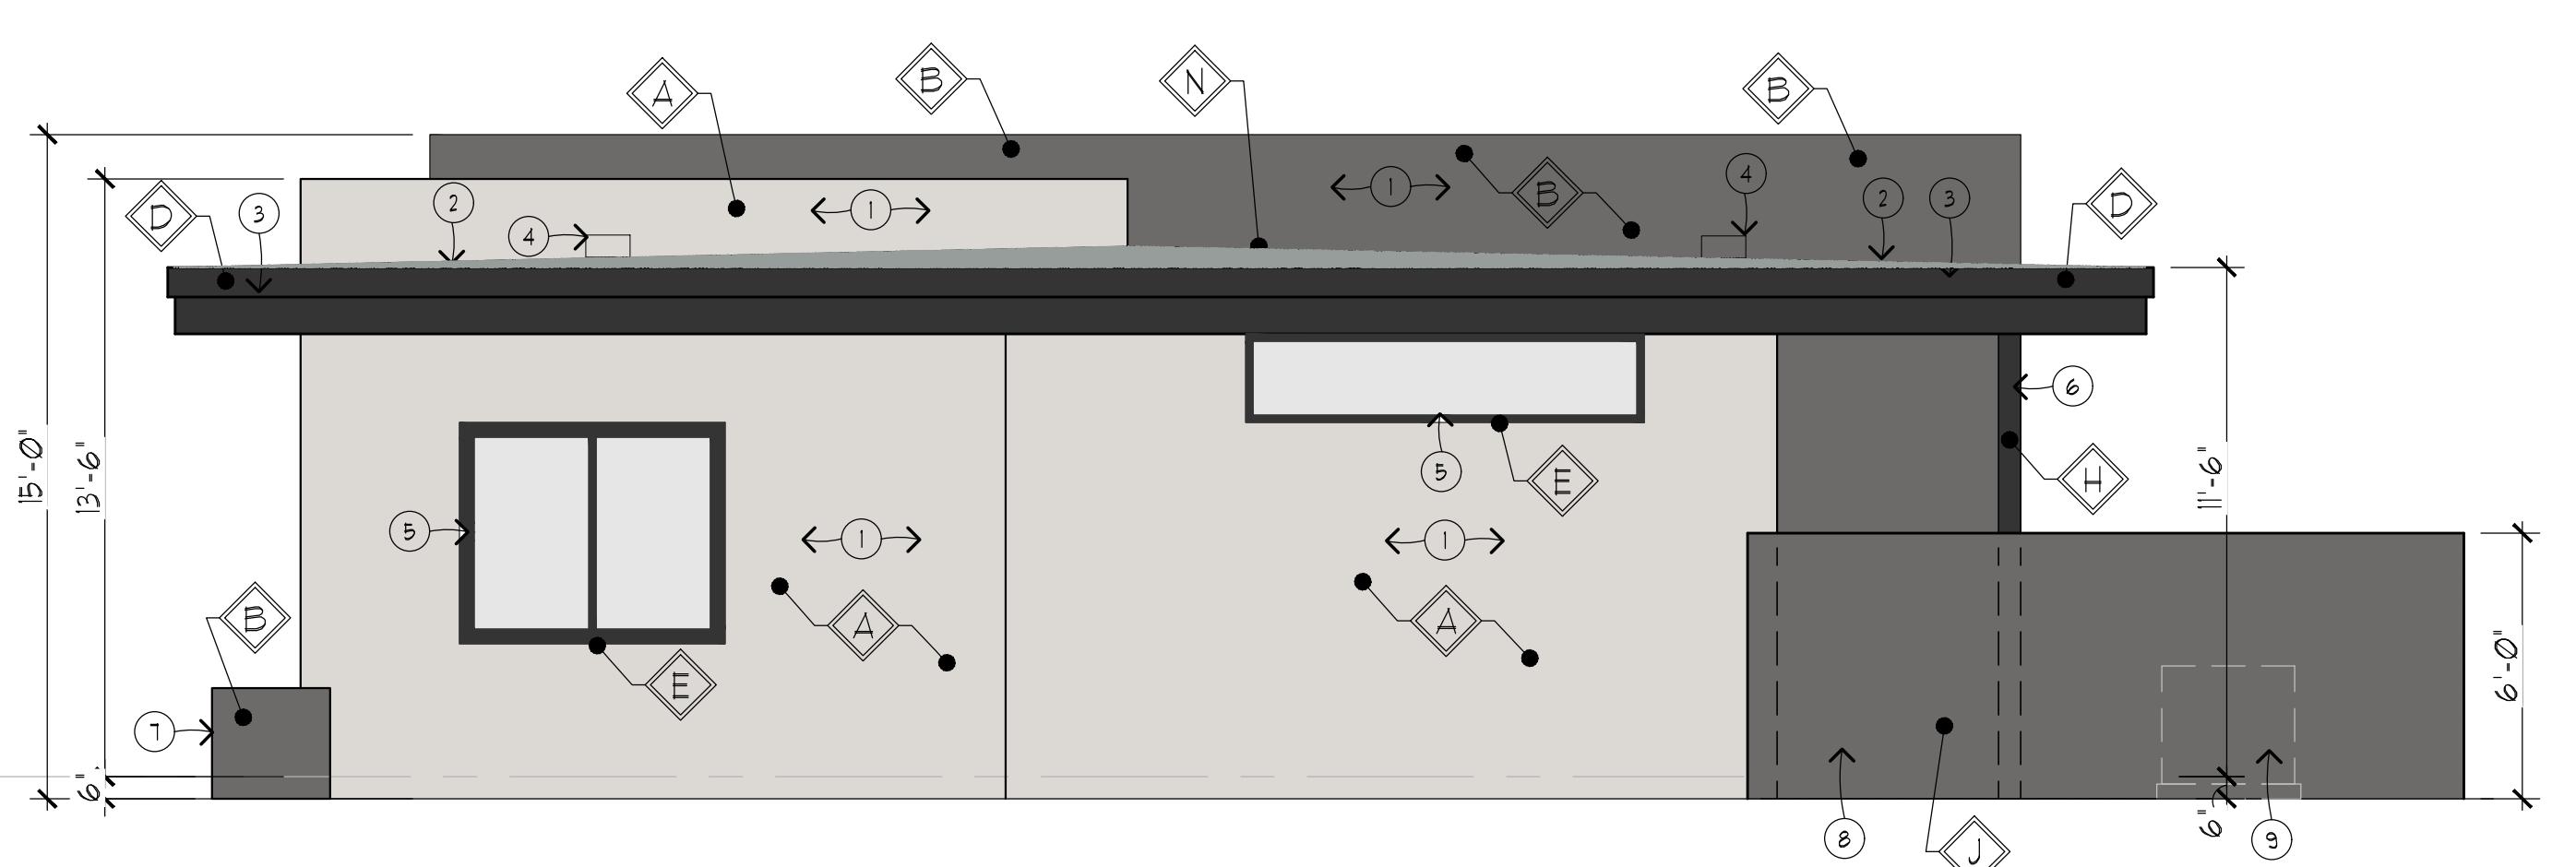

1 BDRM DUPLEX - SIDE ELEVATION

SCALE: 1/4" = 1'-0"

| MATERIAL | COLOR |
|----------------------------------|--|
| Ⓐ STUCCO 1 | DUNN EDWARDS DEU 395 HERLOOM SHADE, LRV 63 |
| Ⓑ STUCCO 2 | DUNN EDWARDS DE 6371 BOAT ANCHOR, LRV 14 |
| Ⓒ NOT USED | |
| Ⓓ METAL FASCIA | BLACK STEEL LRV 8 |
| Ⓔ ALUMINUM DOOR / WINDOW | BLACK ANODIZED ALUM LRV 8 |
| Ⓕ FRONT DOOR | MATCH ADJACENT STUCCO |
| Ⓖ HOLLOW METAL MECH. DOOR & JAMB | MATCH ADJACENT STUCCO |
| Ⓗ STEEL COLUMN | BLACKENED STEEL, LRV 8 |
| Ⓘ STUCCO ON MASONRY FENCE | DUNN EDWARDS DE 6371 BOAT ANCHOR, LRV 14 |
| Ⓚ VIEW FENCE | BLACK STEEL LRV 8 |
| Ⓛ GUARDRAIL | TEMPERED GLASS |
| Ⓜ GATE | BLACK STEEL LRV 8 |
| Ⓝ FOAM ROOF | GRAY PEBBLE, LRV 35 |

DATE: 06-12-2024
SCALE: AS NOTED
REVISION:

PRELIMINARY NOT FOR CONSTRUCTION

2 BEDROOM UNIT ELEVATIONS

A CUSTOM DEVELOPMENT:
PAPAGO VILLAGE
OAK STREET
SCOTTSDALE, AZ 85257


SHEET NUMBER

A3

2 BDRM


16-DR-2024

6/18/2024

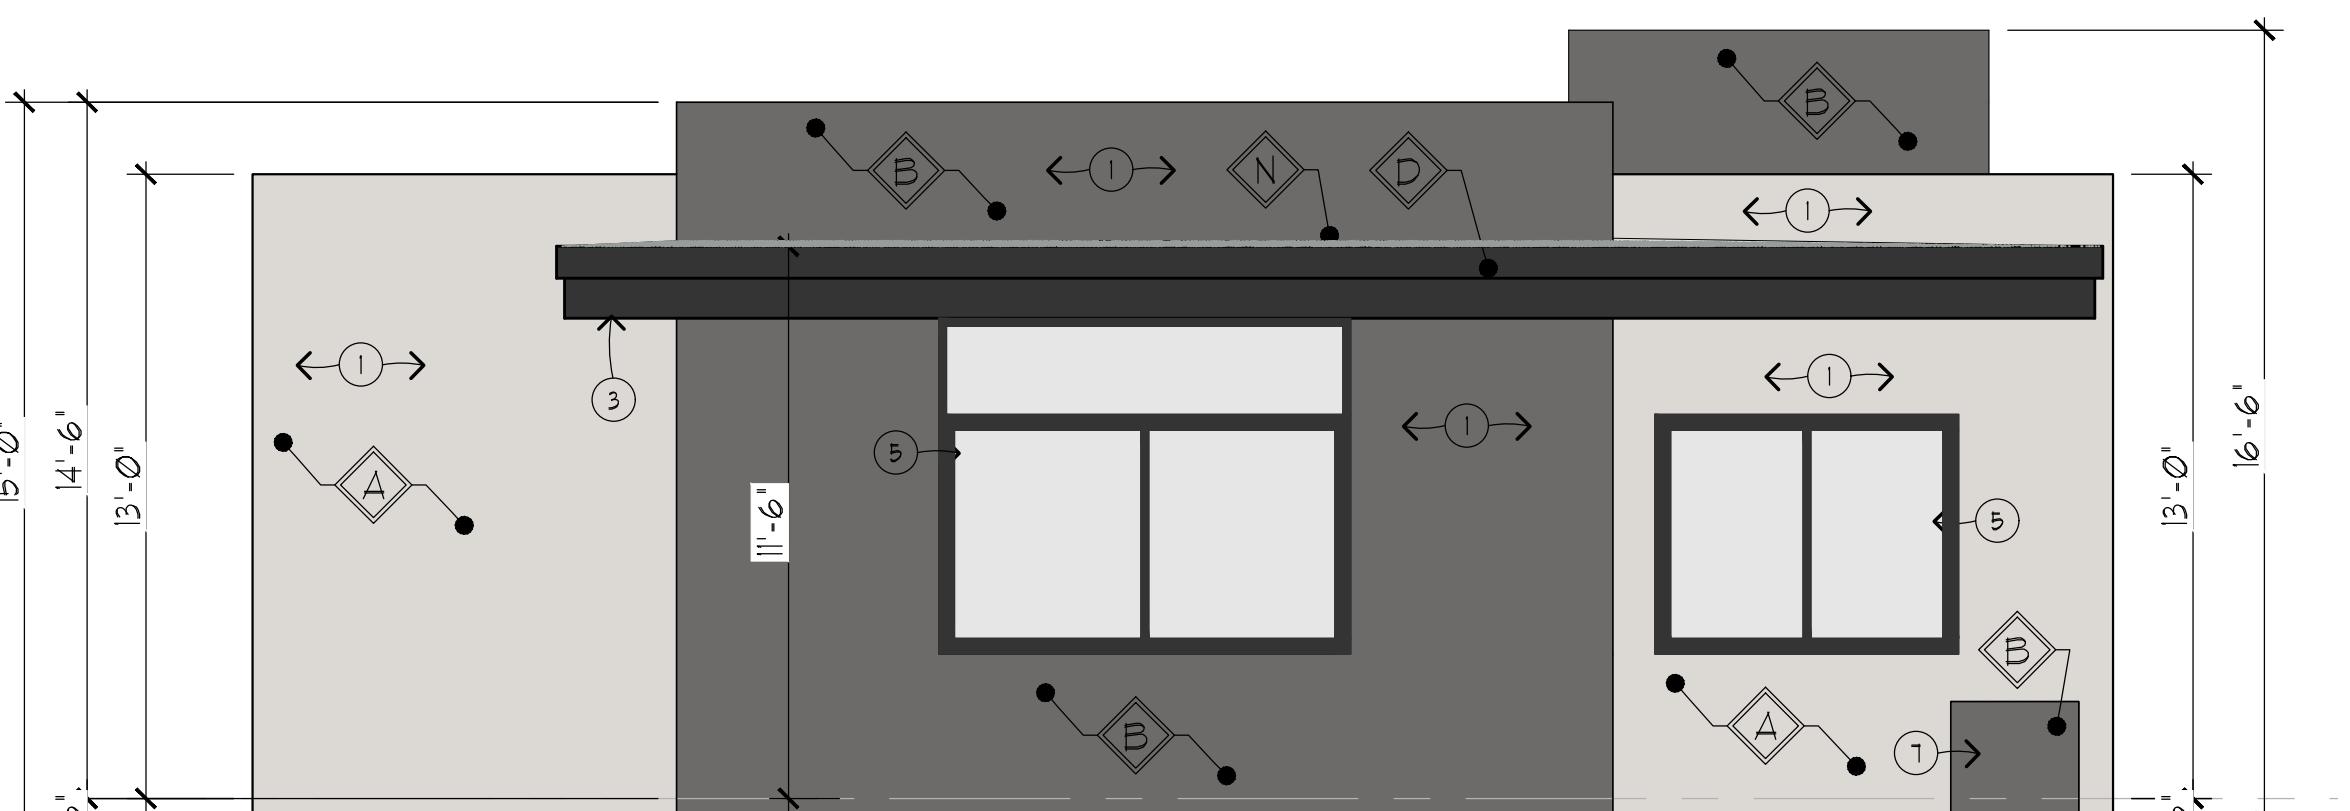


2 BEDROOM - FRONT ELEVATION

SCALE: 1/4" = 1'-0"

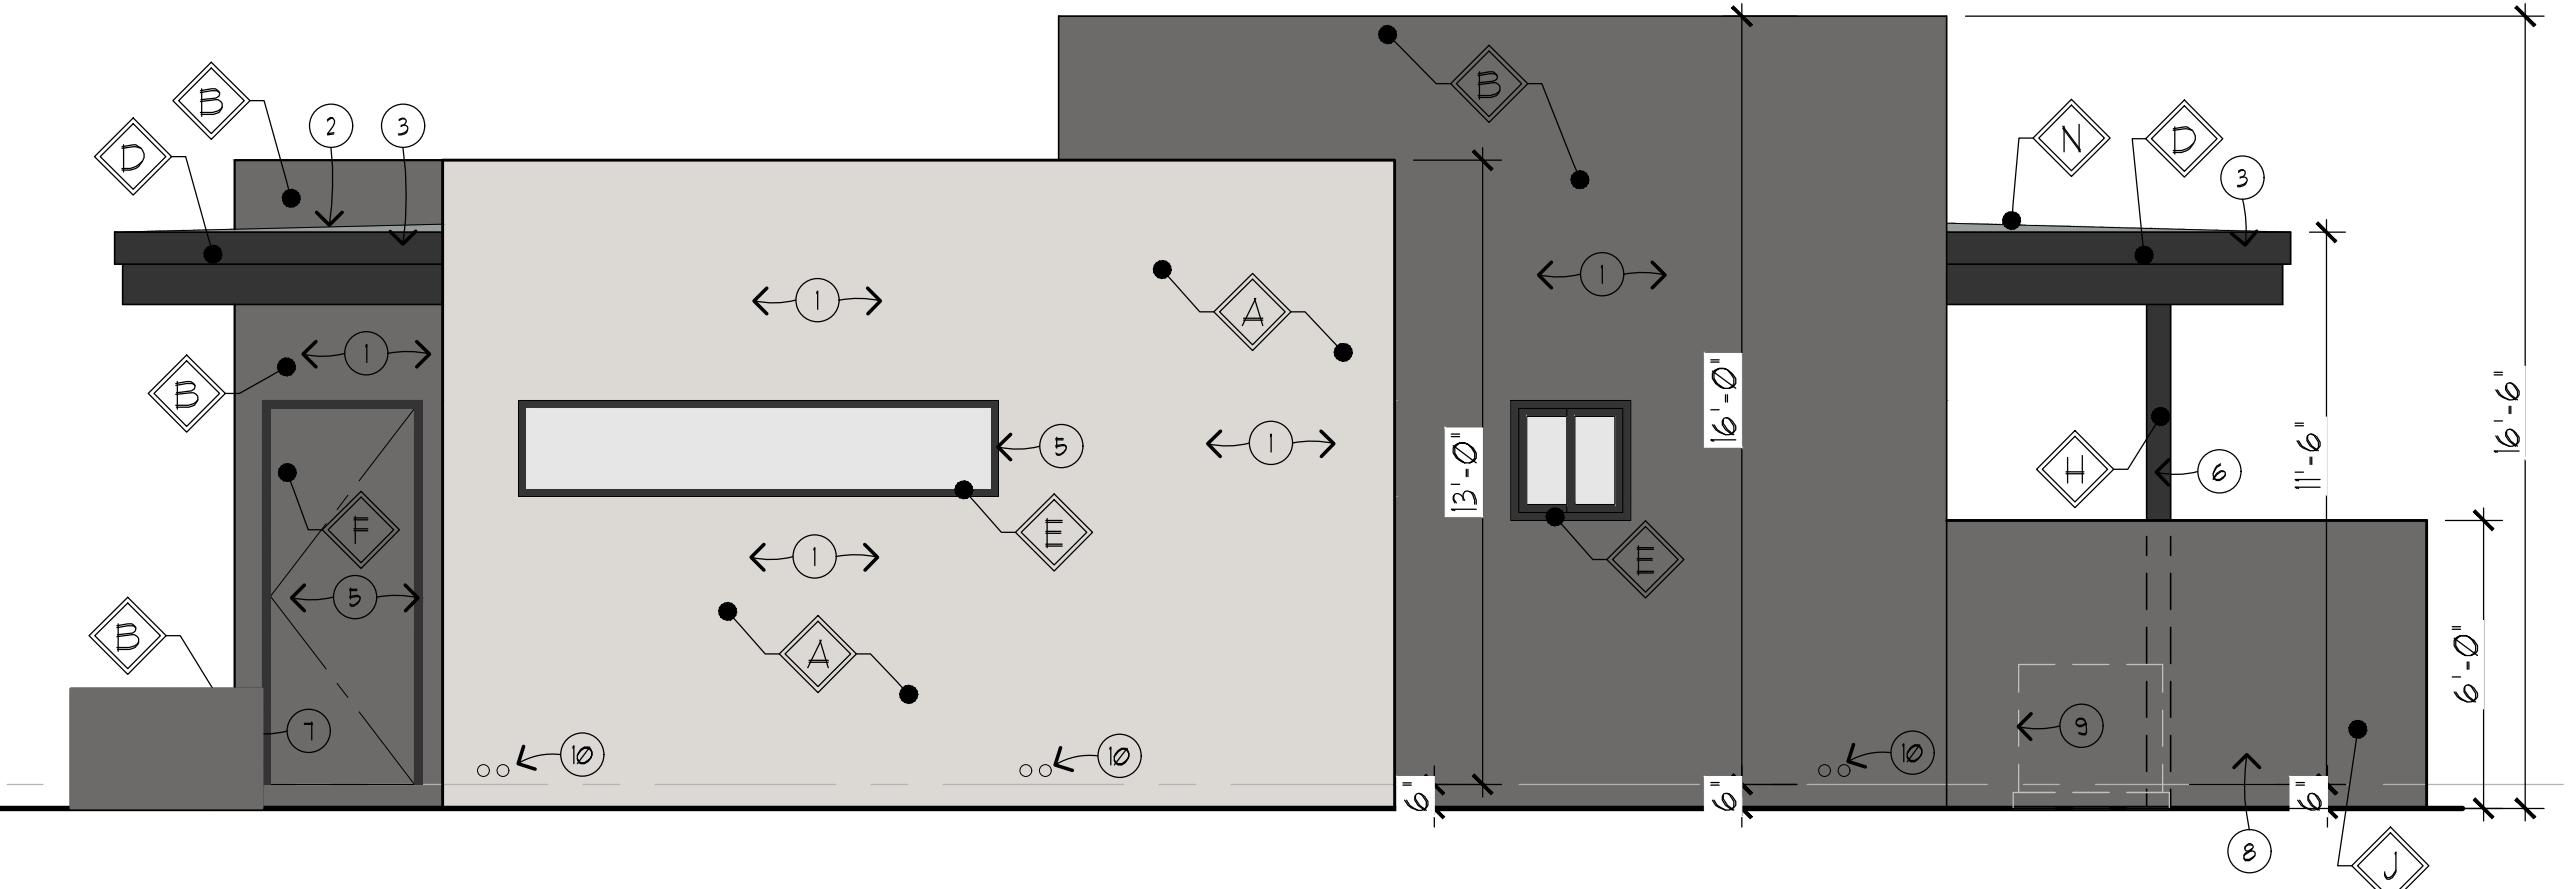


2 BEDROOM - SIDE ELEVATION

SCALE: 1/4" = 1'-0"

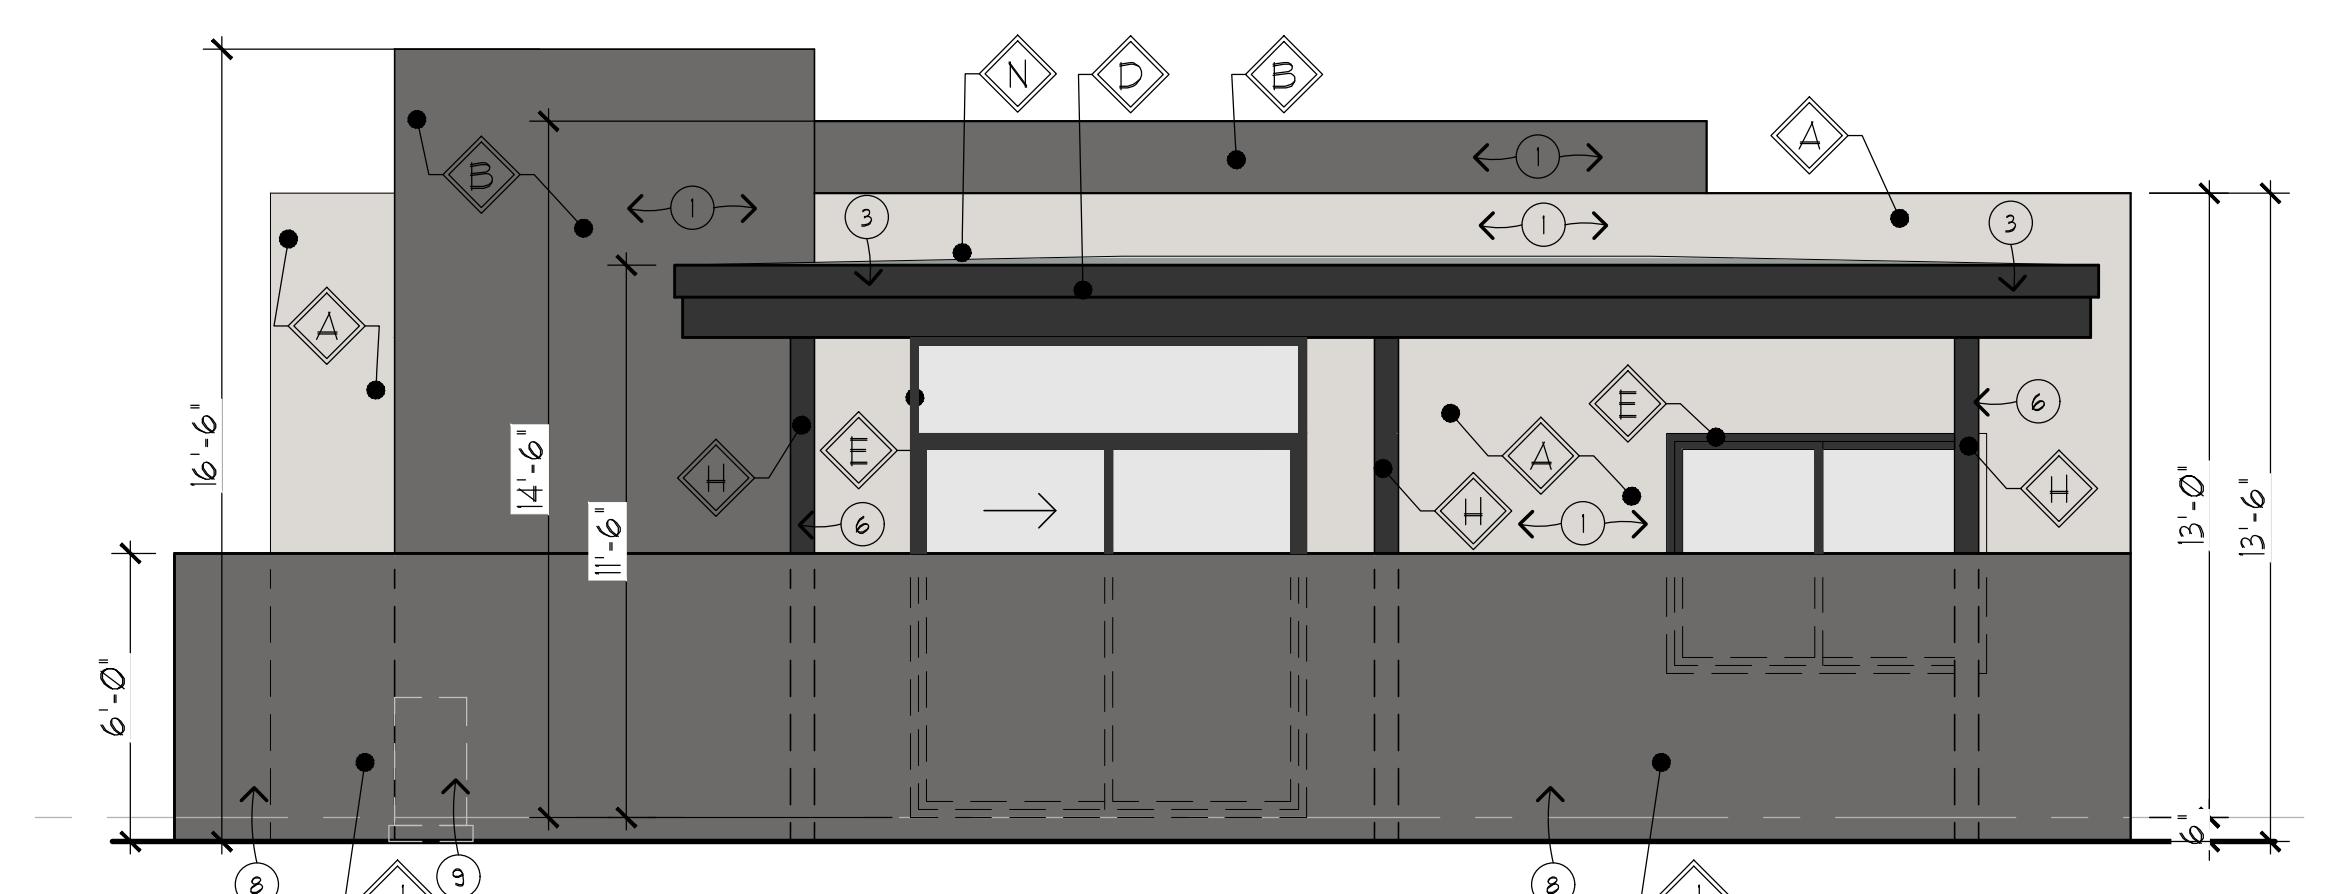

2 BEDROOM - REAR ELEVATION

SCALE: 1/4" = 1'-0"

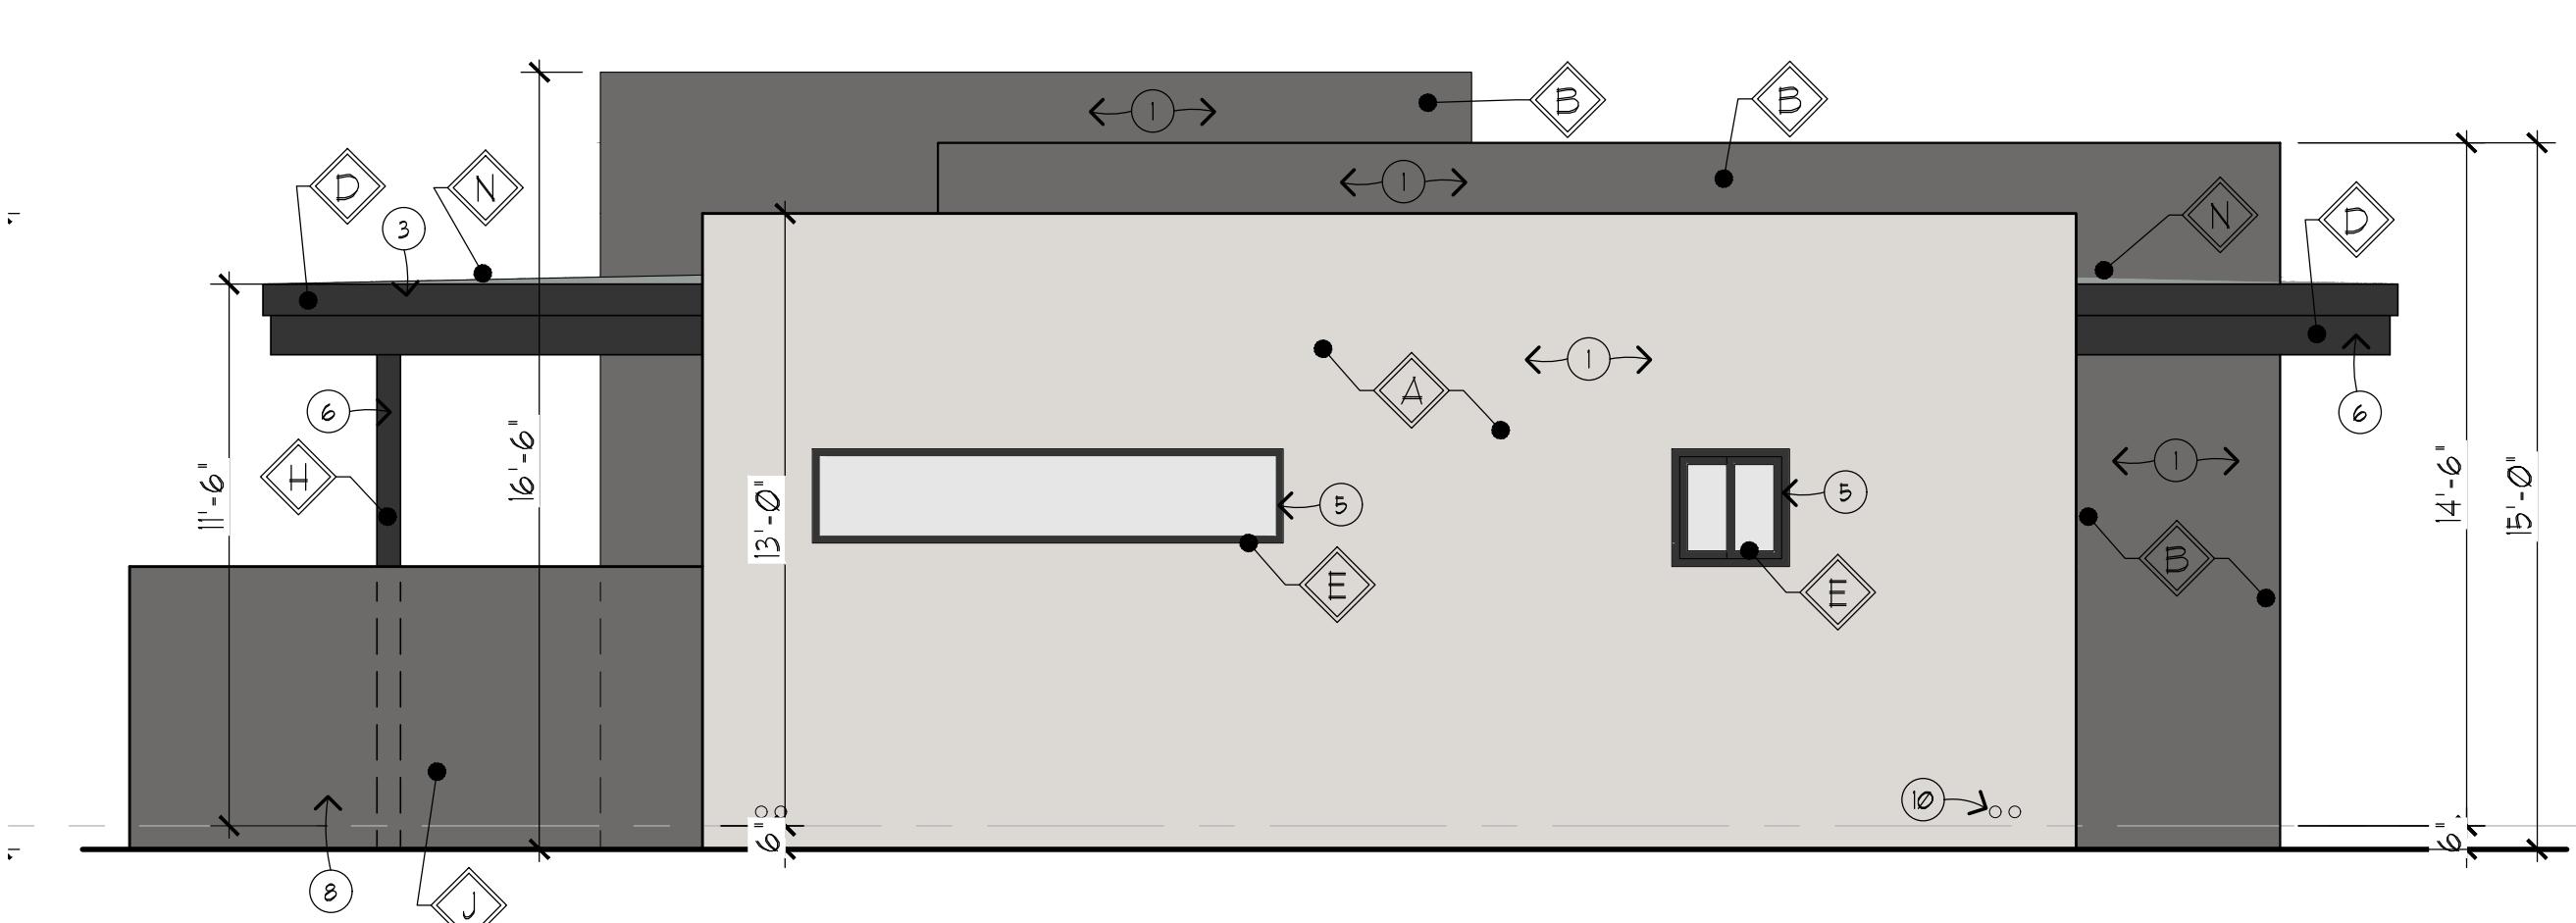

2 BEDROOM - SIDE ELEVATION

SCALE: 1/4" = 1'-0"

ELEVATION KEYNOTES:

1. EXTERIOR WALL - WESTERN ONE-KOTE STUCCO SYSTEM PER UES 382 ON 1" RIGID INSULATION ON TYVEK STUCCO WRAP ON PLYWOOD SHEATHING ON 2X6 FRAMING @ 16 O.C.
2. NEAL 1 INCH FOAM ROOF SYSTEM PER ESR-2552 ON PLYWOOD SHEATHING OVER ROOF FRAMING.
3. 22-GAUGE METAL FASCIA W/ GRACE ULTRA UNDERLAYMENT W/ MIN. 4" LAP ALL ENDS.
4. 6X4 METAL THRU WALL SCUPPER, PAINTED TO MATCH WALL.
5. DOOR / WINDOW SYSTEM COLUMN.
6. DECORATIVE ELEMENT, STUCCO STUCCO BOTH SIDES ON MASONRY FENCE.
7. OUTDOOR MECHANICAL UNIT.
8. ROOF DRAIN WITH INDEPENDENT OVERFLOW DRAIN PROVIDE BRASS LAMBS TONGUE AT DRAIN DISCHARGE.
9. COORDINATE SPLASH BLOCK AT DRAIN DISCHARGE.

| MATERIAL | COLOR |
|----------------------------------|---|
| Ⓐ STUCCO 1 | DUNN EDWARDS DEW 385 HEIRLOOM SHADE, LRV 63 |
| Ⓑ STUCCO 2 | DUNN EDWARDS DE 6311 BOAT ANCHOR, LRV 14 |
| Ⓒ NOT USED | |
| Ⓓ METAL FASCIA | BLACK STEEL LRV 8 |
| Ⓔ ALUMINUM DOOR / WINDOW | BLACK ANODIZED ALUM LRV 8 |
| Ⓕ FRONT DOOR | MATCH ADJACENT STUCCO |
| Ⓖ HOLLOW METAL MECH. DOOR & JAMB | MATCH ADJACENT STUCCO |
| Ⓗ STEEL COLUMN | BLACKENED STEEL, LRV 8 |
| Ⓘ STUCCO ON MASONRY FENCE | DUNN EDWARDS DE 6311 BOAT ANCHOR, LRV 14 |
| Ⓚ VIEW FENCE | BLACK STEEL LRV 8 |
| Ⓛ GUARDRAIL | TEMPERED GLASS |
| Ⓜ GATE | BLACK STEEL LRV 8 |
| Ⓝ FOAM ROOF | GRAY PEBBLE, LRV 35 |

DAVID DICK, ARCHITECT
 7400 E. McDONALD DR., SUITE 122
 SCOTTSDALE, AZ 85250
 (480) 955-8895 FAX
 (480) 955-8896

EXPIRES: 3/31/2021

PRELIMINARY NOT FOR CONSTRUCTION

3 BEDROOM UNIT

ELEVATIONS, SECTIONS

DATE: 06-12-2024
 SCALE: AS NOTED
 REVISION:

A CUSTOM DEVELOPMENT:
PAPAGO VILLAGE
 OAK STREET
 SCOTTSDALE, AZ 85257

SHEET NUMBER

A3


3 BDRM

16-DR-2024


6/18/2024

ELEVATIONS KEYNOTES:

1. EXTERIOR WALL - WESTERN ONE-KOTE STUCCO SYSTEM PER UES 382 ON 1" RIGID INSULATION ON TYVEK STUCCO WRAP ON PLYWOOD SHEATHING ON 2x6 FRAMING @ 16'OC.
2. NEW 1-INCH FOAM ROOF SYSTEM PER ESR-2532 ON PLYWOOD SHEATHING OVER ROOF FRAMING.
3. 22-GAUGE METAL FASCIA W/ GRACE ULTRA UNDERLAYMENT W/ MIN. 4" LAP ALL ENDS.
4. 6x4 METAL THRU WALL SCUPPER, PAINTED TO MATCH WALL.
5. DOOR/ WINDOW SYSTEM
6. DECORATIVE ELEMENT, STUCCO STUCCO ON BOTH SIDES ON MASONRY
7. OUTDOOR MECHANICAL UNIT ROOF DRAIN WITH INDEPENDENT OVERFLOW DRAIN. PROVIDE BRASS LAMBS TONGUE AT DRAIN DISCHARGE. COORDINATE SPLASH BLOCK AT DRAIN DISCHARGE

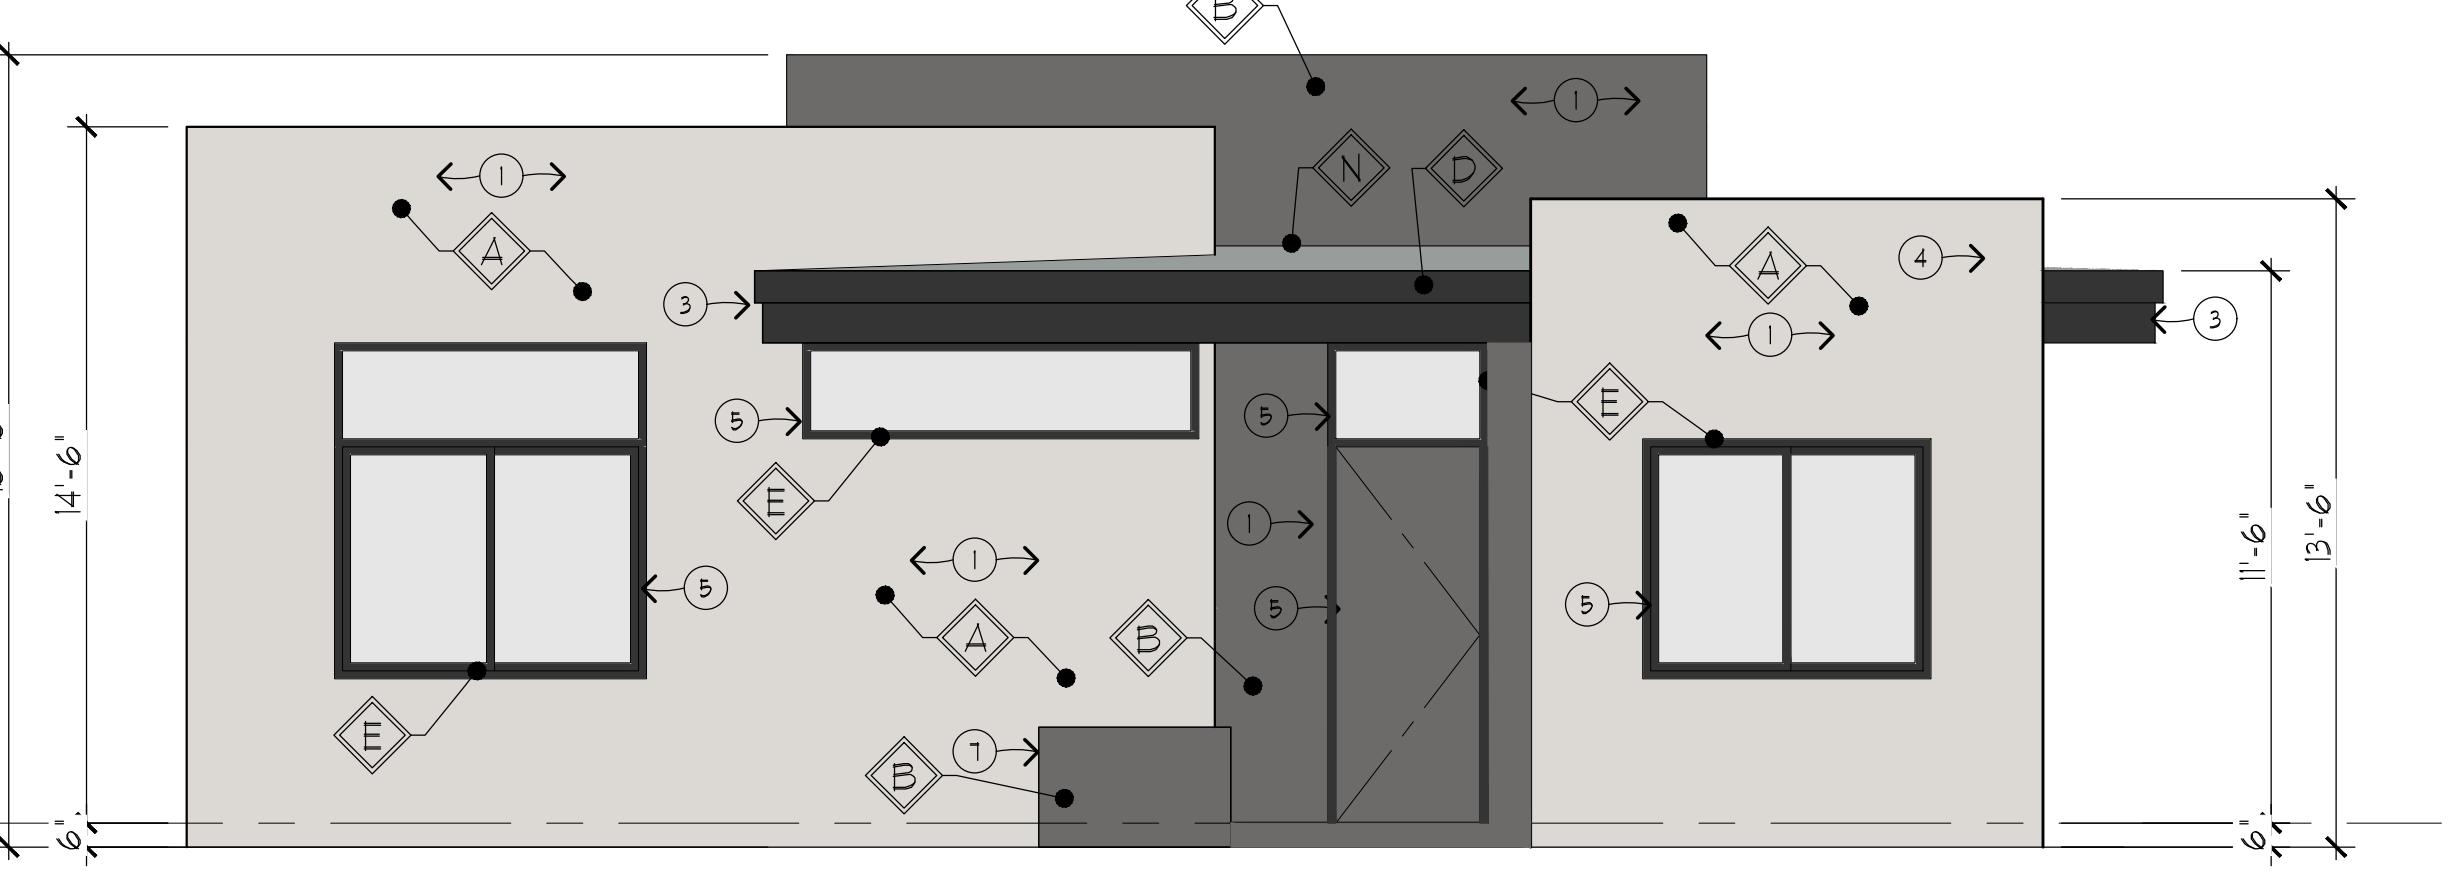**3 BEDROOM - FRONT ELEVATION**

SCALE: 1/4" = 1'-0"

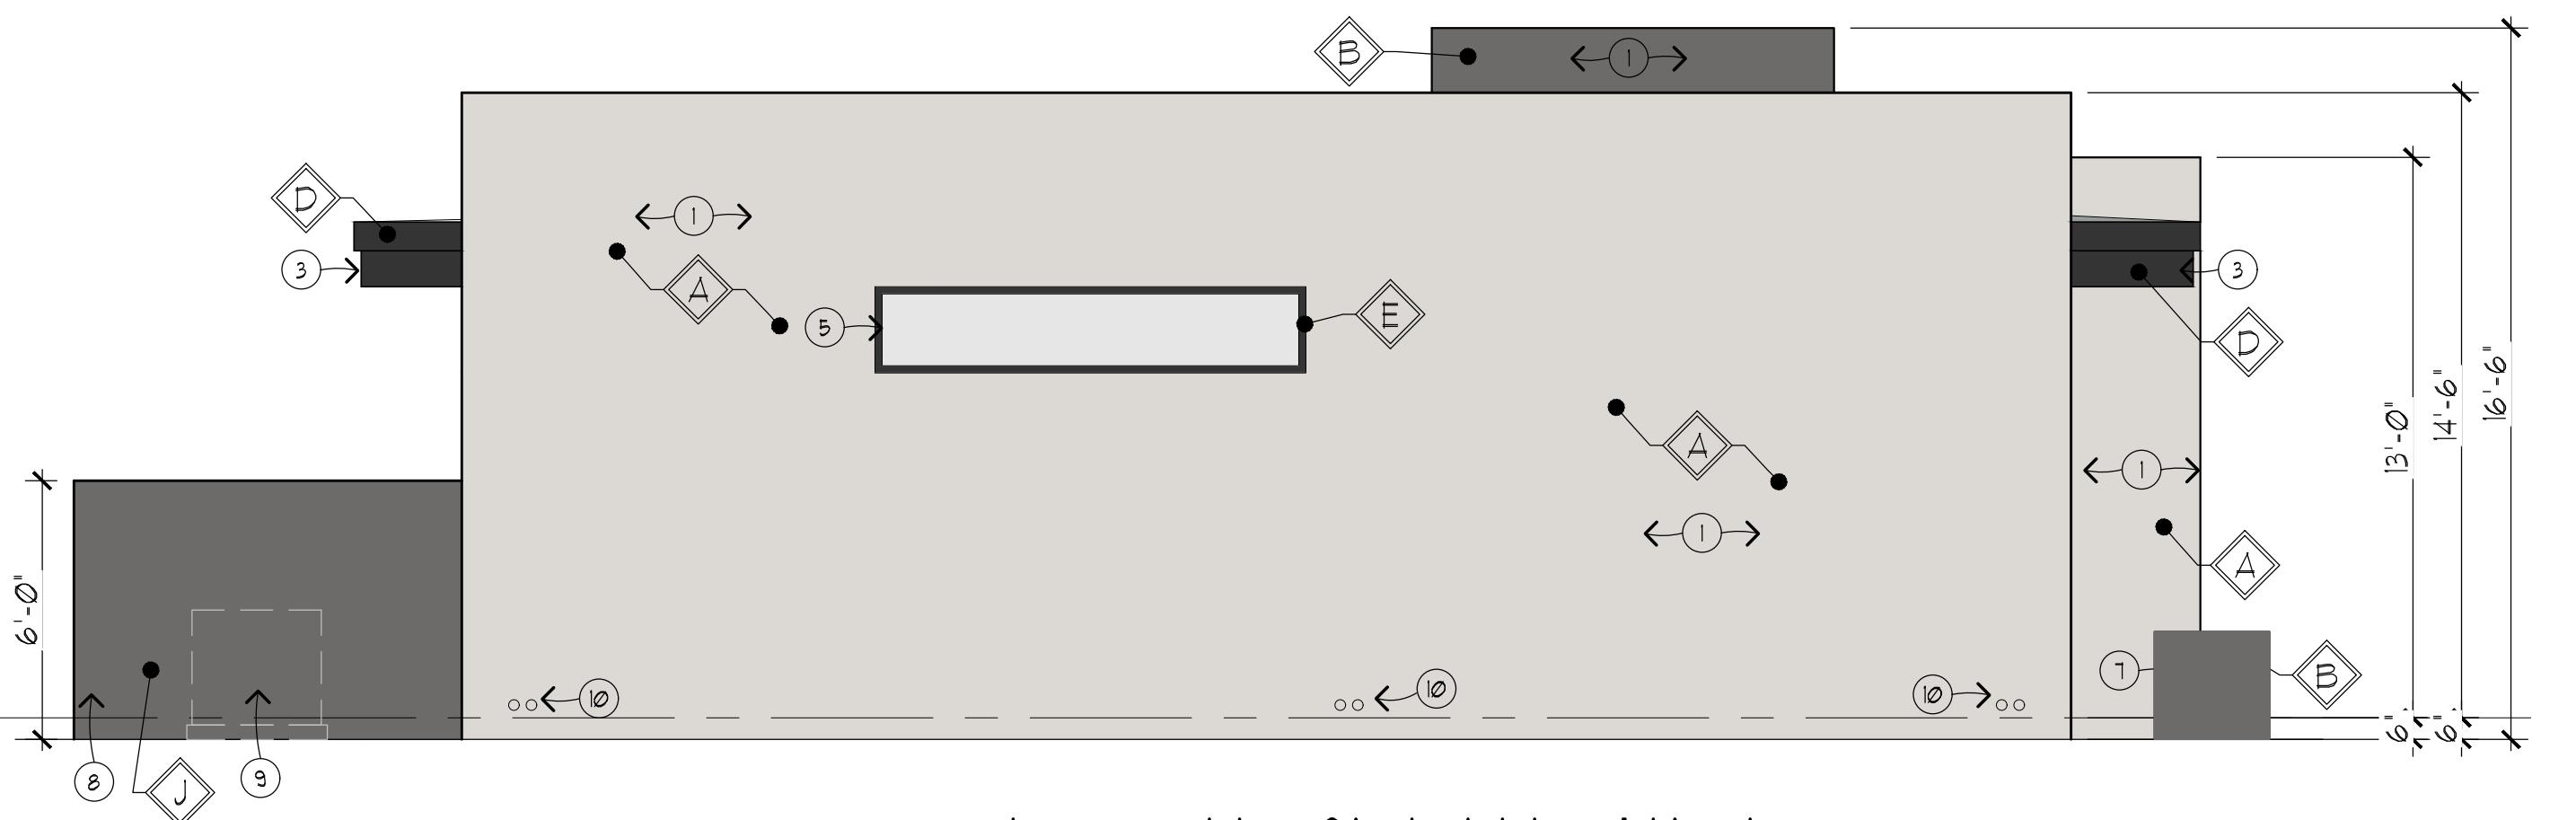
**3 BEDROOM - SIDE ELEVATION**

SCALE: 1/4" = 1'-0"

**3 BEDROOM - REAR ELEVATION**

SCALE: 1/4" = 1'-0"

| MATERIAL | COLOR |
|-----------------------------------|---|
| Ⓐ STUCCO 1 | DUNN EDWARDS DEW 395 HEIRLOOM SHADE, LRV 63 |
| Ⓑ STUCCO 2 | DUNN EDWARDS DE 6311 BOAT ANCHOR, LRV 14 |
| Ⓒ NOT USED | |
| Ⓓ METAL FASCIA | BLACK STEEL LRV 8 |
| Ⓔ ALUMINUM DOOR / WINDOW | BLACK ANODIZED ALUM LRV 8 |
| Ⓕ FRONT DOOR | MATCH ADJACENT STUCCO |
| Ⓖ HOLLOW METAL MECH. DOOR & JAMB: | MATCH ADJACENT STUCCO |
| Ⓗ STEEL COLUMN | BLACKENED STEEL, LRV 8 |
| Ⓘ STUCCO ON MASONRY FENCE | DUNN EDWARDS DE 6311 BOAT ANCHOR, LRV 14 |
| Ⓚ VIEW FENCE | BLACK STEEL LRV 8 |
| Ⓛ GUARDRAIL | TEMPERED GLASS |
| Ⓜ GATE | BLACK STEEL LRV 8 |
| Ⓝ FOAM ROOF | GRAY PEBBLE, LRV 35 |

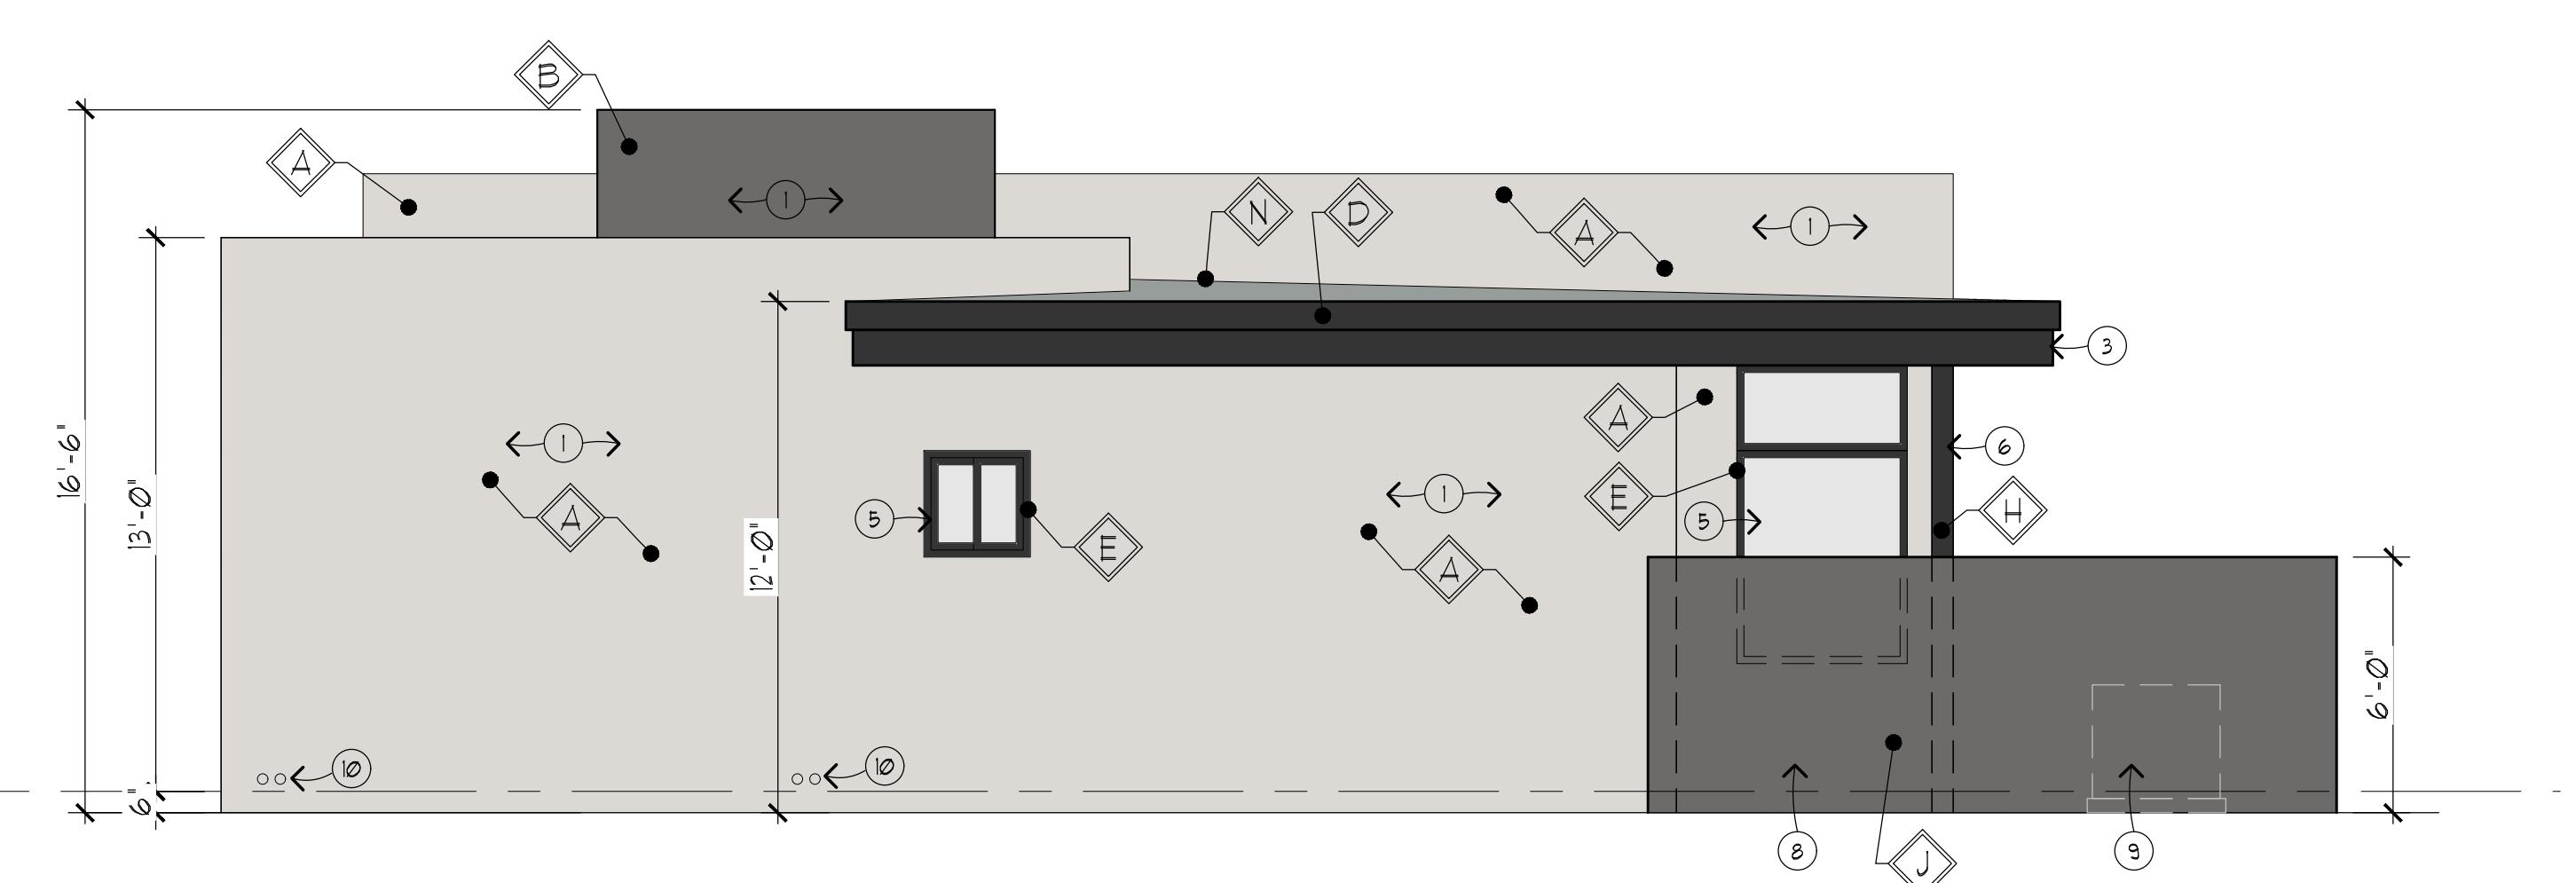**3 BEDROOM - SIDE ELEVATION**

SCALE: 1/4" = 1'-0"

16-DR-2024


6/18/2024

PRELIMINARY NOT FOR CONSTRUCTION

DAVID DICK, ARCHITECT

EXPIRES: 3/31/2021
7400 E. McDONALD DR. SUITE 122
SCOTTSDALE, ARIZONA 85250
(480) 945-1845 OFFICE
(480) 945-1846 FAX

CLUBHOUSE ELEVATIONS

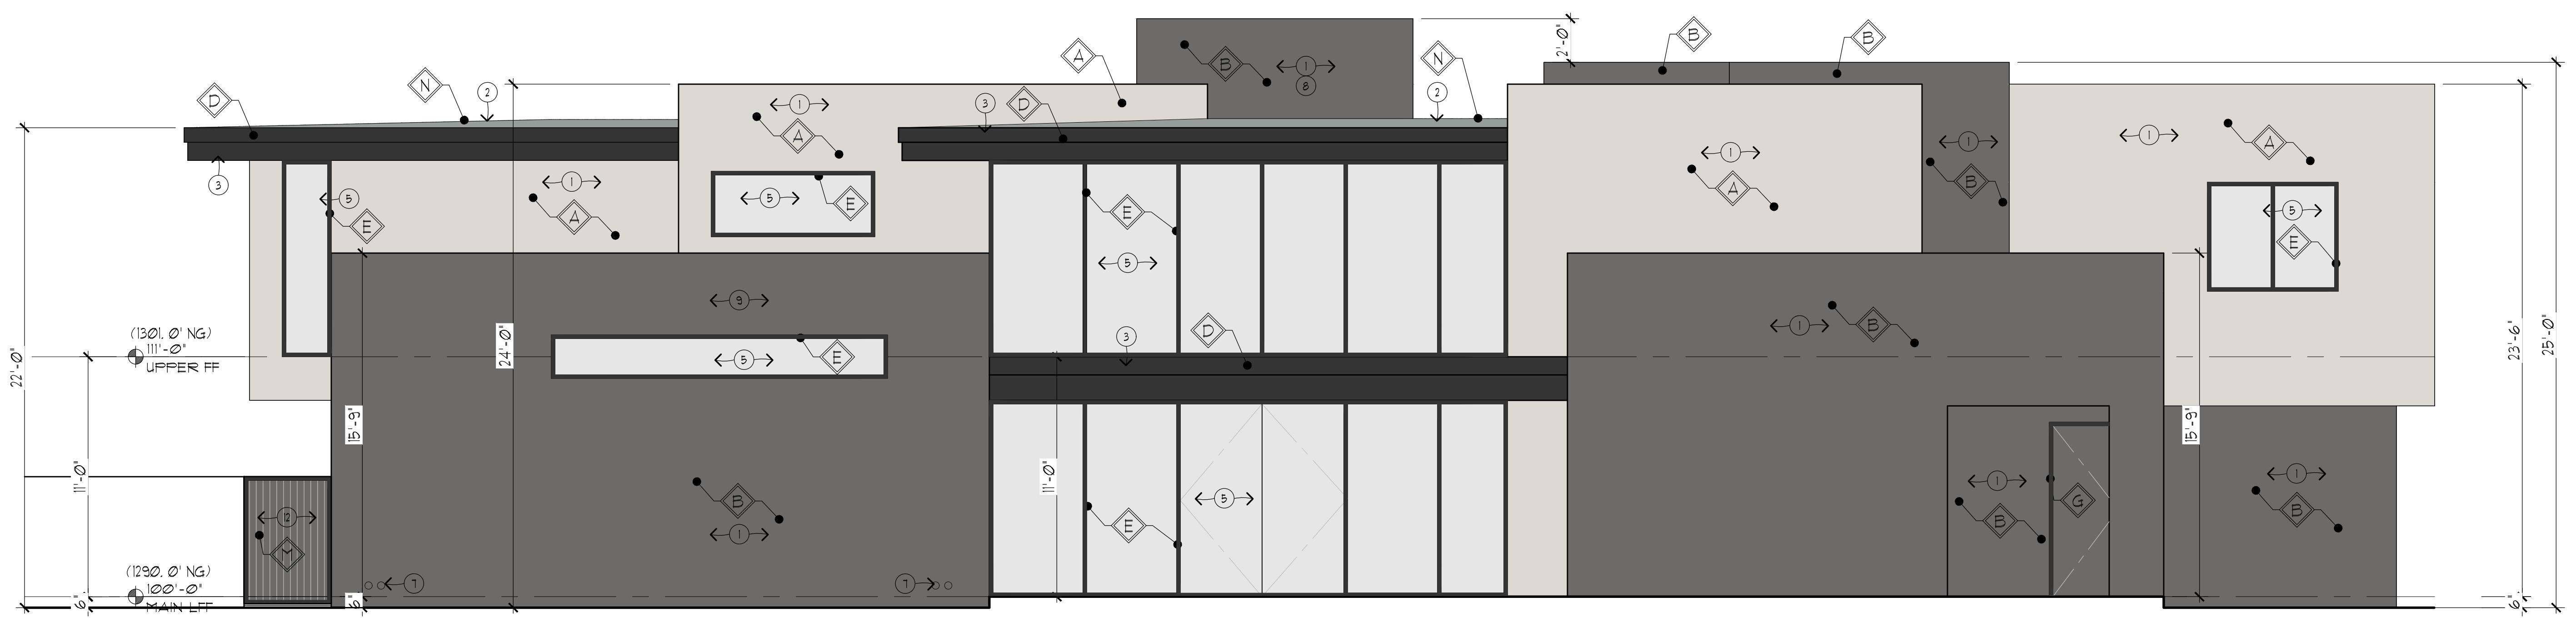

CLUBHOUSE - FRONT ELEVATION

SCALE: 1/4" = 1'-0"



CLUBHOUSE - SIDE ELEVATION

SCALE: 1/4" = 1'-0"

| MATERIAL | COLOR |
|-------------------------------------|--|
| ◆ A STUCCO 1 | DUNN EDWARDS DEW 395 HEIRLOOM SHADE, LRV 63 |
| ◆ B STUCCO 2 | DUNN EDWARDS DE 6371 BOAT ANCHOR, LRV 14 |
| ◆ C NOT USED | |
| ◆ D METAL FASCIA | BLACK STEEL LRV 8 |
| ◆ E ALUMINUM DOOR / WINDOW: | BLACK ANODIZED ALUM LRV 8 |
| ◆ F FRONT DOOR | MATCH ADJACENT STUCCO |
| ◆ G HOLLOW METAL MECH. DOOR & JAMB: | MATCH ADJACENT STUCCO |
| ◆ H STEEL COLUMN | BLACKENED STEEL, LRV 8 |
| ◆ J STUCCO ON MASONRY FENCE | DUNN EDWARDS DE 6371 BOAT ANCHOR, LRV 14 |
| ◆ K VIEW FENCE | BLACK STEEL LRV 8 |
| ◆ L GUARDRAIL | TEMPERED GLASS |
| ◆ M GATE | BLACK STEEL LRV 8 |
| ◆ N FOAM ROOF | GRAY PEBBLE, LRV 35 |

ELEVATION KEYNOTES:

1. EXTERIOR WALL - WESTERN ONE-KOTE STUCCO SYSTEM PER UES 382 ON 1" RIGID INSULATION ON TYVEK STUCCO WRAP ON FLYWOOD SHEATHING ON 2X6 FRAMING @ 16 O.C.
2. NEW 1-INCH FOAM ROOF SYSTEM PER ESR-2532 ON FLYWOOD SHEATHING OVER ROOF FRAMING.
3. 22-GAUGE METAL FASCIA W/ GRACE ULTRA UNDERLAYMENT W/ MIN. 4" LAP ALL ENDS.
4. 6X4 METAL THRU WALL SCUPPER, PAINTED DOOR/ WINDOW SYSTEM
5. COLUMNS
6. ROOF DRAIN WITH INDEPENDENT OVERFLOW DRAIN, PROVIDE BRASS LAMBS TONGUE AT DRAIN DISCHARGE, DAYLIGHT 4" ABOVE GRADE, COORDINATE DAYLIGHT WITH SPLASH BLOCK.
7. CHIMNEY
8. FIREPLACE & NON-COMBUSTIBLE HEARTH
9. TEMPERED GLASS GUARDRAIL
10. GATE STUCCO BOTH SIDES ON MASONRY FENCE
11. OUTDOOR MECHANICAL UNIT ON 4' CONC. PAD

A CUSTOM DEVELOPMENT:
PAPAGO VILLAGE
OAK STREET
SCOTTSDALE, AZ 85257

SHEET NUMBER

A5CLUB
HOUSE

6-DR-2024

6/18/2024

PRELIM.

DAVID DICK, ARCHITECT

EXPIRES: 3/31/2021
7400 E. McDONALD DR., SUITE 122
SCOTTSDALE, ARIZONA 85250
(480) 945-1895 OFFICE
(480) 945-1896 FAX

CLUBHOUSE ELEVATIONS

CLUBHOUSE - SIDE ELEVATION

SCALE: 1/4" = 1'-0"





| MATERIAL | COLOR |
|--------------------------------------|--|
| A STUCCO 1 | DUNN EDWARDS DEU 335 STUCCO SYSTEM PER UES 382 ON 1" RIGID INSULATION ON TYVEK STUCCO WRAP ON PLYWOOD SHEATHING ON 2X6 FRAMING @ 16'O.C. |
| B STUCCO 2 | DUNN EDWARDS DE 6311 BOAT ANCHOR, LRV 14 |
| C NOT USED | |
| D METAL FASCIA | BLACK STEEL LRV 8 |
| E ALUMINUM DOOR / WINDOW | BLACK ANODIZED ALUM LRV 8 |
| F FRONT DOOR | MATCH ADJACENT STUCCO |
| G HOLLOW METAL MECH. DOOR & JAMB: | MATCH ADJACENT STUCCO |
| H STEEL COLUMN | BLACKENED STEEL, LRV 8 |
| I STUCCO ON MASONRY FENCE | DUNN EDWARDS DE 6311 BOAT ANCHOR, LRV 14 |
| K VIEW FENCE | BLACK STEEL LRV 8 |
| L GUARDRAIL | TEMPERED GLASS |
| M GATE | BLACK STEEL LRV 8 |
| N FOAM ROOF | GRAY PEBBLE, LRV 35 |



CLUBHOUSE - REAR ELEVATION

SCALE: 1/4" = 1'-0"

NOTE:
MAIN LEVEL FINISH FLOOR 100'-0" DESIGN GRADE
EQUALS 120.0' NATURAL GRADE
UPPER LEVEL FINISH FLOOR 130'-0" DESIGN GRADE
EQUALS 130.0' GRADE
FF. = FINISH FLOOR
NG. = NATURAL GRADE

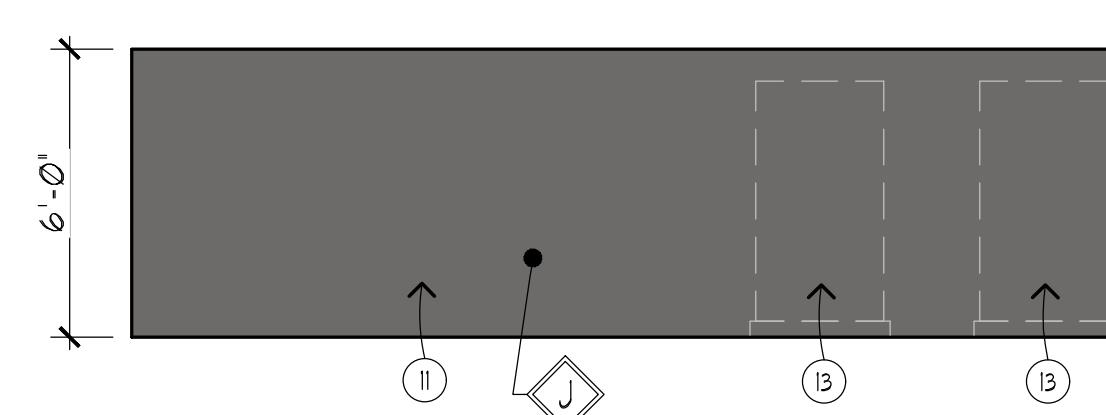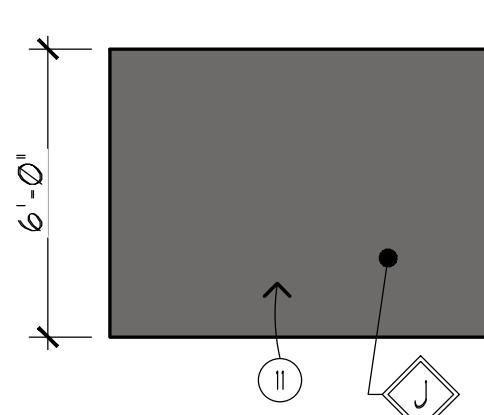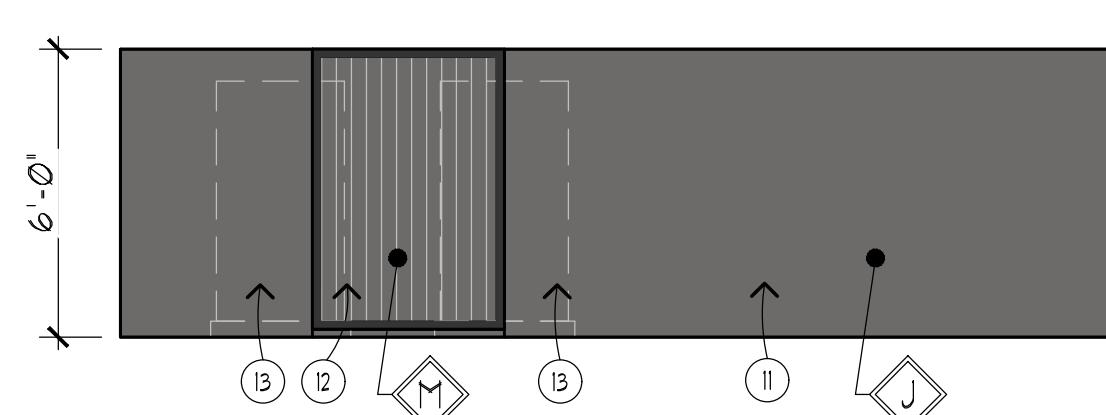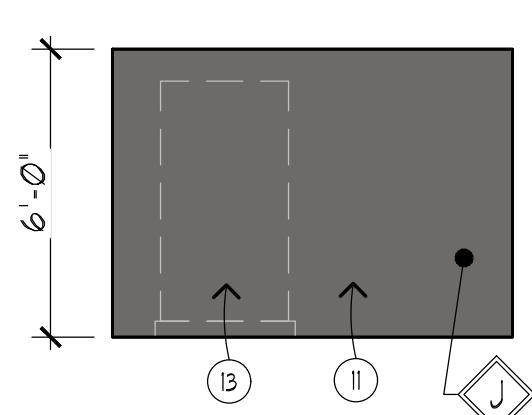

MECH. YARD - FRONT

SCALE: 1/4" = 1'-0"

MECH. YARD - GATE

SCALE: 1/4" = 1'-0"

MECH. YARD - REAR

SCALE: 1/4" = 1'-0"

MECH. YARD - SIDE

SCALE: 1/4" = 1'-0"

A CUSTOM DEVELOPMENT:
PAPAGO VILLAGE
OAK STREET
SCOTTSDALE, AZ 85257

SHEET NUMBER

A5.1CLUB
HOUS

E6-DR-2024

6/18/2024



ARCHITECT

DAVID DICK

7400 E. McDonald Drive, Suite 122

Scottsdale, Arizona

85250

(480) 945-1898

dd@ddarchstudio.com



ARCHITECT
DAVID DICK
7400 E. McDonald Drive, Suite 122
Scottsdale, Arizona
85250
(480) 945-1898
dd@ddarchstudio.com




| PLANT MATERIALS LEGEND | | | | | |
|---------------------------------------|-------------|----------------------------|-------------------------------------|-----------|-----|
| | Cal (in.) | Height (Ft.) | Width (Ft.) | Box (in.) | Qty |
| Tree | | | | | |
| Acacia aneura | 0.5-0.75" | 5.0-7.0 Ft. | 2.0-3.0 Ft. | 24" | 42 |
| Mulga Acacia | | | | | |
| Bauhinia x blakeana | 1.25-1.5" | 7.0-9.0 Ft. | 2.5-3.0 Ft. | 24" | 7 |
| Hong Kong Orchid | | | | | |
| Caesalpinia cacalaco | 1.0-1.5" | 5.0-8.0 Ft. | 3.0-4.0 Ft. | 24" | 47 |
| Cascalote | | | | | |
| Olea europaea 'Wilsonii' | 6.0-8.0 Ft. | 3.0-5.0 Ft. | 24" | | 32 |
| Wilsonii Olive | | | | | |
| Olneya tesota | 4.0-6.0 Ft. | 2.5-3.5 Ft. | 24" | | 12 |
| Desert Ironwood | | | | | |
| Phoenix dactylifera | | | | | |
| Date Palm | N/A | 16' to bottom of pineapple | N/A | 24" | 16 |
| Prosopis hybrid | | | | | |
| Thornless Mesquite | 1.25-1.5" | 5.0-7.0 Ft. | 6.0-7.0 Ft. | 24" | 39 |
| Quercus virginiana 'Cathedral' | 1.0-1.5" | 7.0-9.0 Ft. | 3.0-4.0 Ft. | 24" | 17 |
| Cathedral Live Oak | | | | | |
| Sophora secundiflora | 0.75-1.0" | 3.0-4.0 Ft. | 2.0-3.0 Ft. | 24" | 9 |
| Texas Mountain Laurel | | | | | |
| Thevetia peruviana | 1.0-1.5" | 7.0-9.0 Ft. | 4.0-5.0 Ft. | 24" | 24 |
| Yellow Oleander | | | | | |
| Ulmus parvifolia 'Allee' | 1.0-1.5" | 7.0-9.0 Ft. | 3.0 - 4.0 Ft. | 24" | 6 |
| Allee Elm | | | | | |
| Extra Large Shrubs | Size | Qty | Groundcovers | Size | Qty |
| Alyogyne huegelii | 5 gal. | 47 | Lantana montevidensis | 1 gal. | 138 |
| Blue Hibiscus | | | Purple Trailing Lantana | | |
| Caesalpinia gilliesii | 5 gal. | 31 | Lantana sp. | 1 gal. | 458 |
| Yellow Bird of Paradise | | | 'New Gold' Lantana | 1 gal. | 104 |
| Cordia parvifolia | 5 gal. | 7 | Rosmarinus officinalis 'Prostratus' | | |
| Little Leaf Cordia | | | Trailing Rosemary | 1 gal. | |
| Dodonaea viscosa | 5 gal. | 63 | Ruellia 'Katie' | | |
| Green Hopseed Bush | | | Dwarf Ruellia 'Katie' | 1 gal. | 18 |
| Orange Jubilee | 5 gal. | 12 | Teucrium chamaedrys 'prostratum' | | |
| Tecoma 'Sparky' | | | Prostrate Germander | 1 gal. | 27 |
| Sparky Bells | 5 gal. | 11 | Wedelia trilobata | | |
| Tecomaria capensis | | | Agave americana 'Marginata' | 1 gal. | |
| Red Cape Honeysuckle | 5 gal. | 2 | Century Plant | 5 gal. | 27 |
| Large Shrubs | Size | Qty | Aloe hyb. 'Blue Elf' | 5 gal. | 187 |
| Calliantha californica | 5 gal. | 15 | Blue Fis Aloe | | |
| Red Fairy Duster | | | Bouteloua gracilis | 1 gal. | 171 |
| Cassia artemisioides 'Silver' | 5 gal. | 25 | Silver Cassia | | |
| Leucophyllum frutescens 'Green Cloud' | 5 gal. | 181 | Blonde Ambition | | |
| Green Cloud Sage | | | Sage Palm | 5 gal. | 4 |
| Simmondsia Chinensis | | | Dasylirion wheeleri | | |
| Jojoba | 5 gal. | 7 | Desert Spoon | 5 gal. | 126 |
| Medium Shrubs | Size | Qty | Echinocactus grusonii | | |
| Bougainvillea 'Torch Glow' | 5 gal. | 89 | Golden Barrel Cactus | 5 gal. | 10 |
| Torch Glow Bougainvillea | | | Hesperaloe funifera | | |
| Eremophila glabra spp. carnosia | 5 gal. | 185 | Giant Hesperaloe | 5 gal. | 67 |
| Winter Blaze | | | Hesperaloe parviflora 'Brakelights' | 3 gal. | 378 |
| Eremophila hygrophana Blue Bells | 5 gal. | 292 | Brakelights Red Yucca | 5 gal. | |
| Blue Bells | | | Hesperaloe parviflora 'Yellow' | 5 gal. | 43 |
| Justicia spicigera | 5 gal. | 116 | Yellow Yucca | | |
| Mexican Honeysuckle | | | Muhlenbergia capillaris | | |
| Nandina domestica | 15 gal. | 41 | 'Regal Mist' | 5 gal. | 62 |
| Heavenly Bamboo | | | Opuntia santa rita | | |
| Rosmarinus officinalis 'Tuscan Blue' | 5 gal. | 137 | Purple Prickly Pear | 5 gal. | 32 |
| Tuscan Blue Rosemary | | | Pedianthus macrocarpus | 5 gal. | |
| Ruellia brittoniana | 5 gal. | 48 | Slipper Plant | 5 gal. | 20 |
| Purple Ruellia | | | Yucca pallida | | |
| Teucrium fruticans | 5 gal. | 126 | Pale Leaf Yucca | 5 gal. | 103 |
| Bush Germander | | | Inerts | | |
| Small Shrubs | Size | Qty | Decomposed Granite; Size | | |
| Callistemon viminalis 'Little John' | 5 gal. | 397 | No Color | XXX S.F. | |
| Little John Bottle Brush | | | Midiron Sod | | |
| Convolvulus cneorum | 1 gal. | 33 | See Detail X, Sheet LA7.X | XXX S.F. | |
| Bush Morning Glory | | | | | |
| Olea europaea 'Little Ollie' | 5 gal. | 231 | | | |
| Dwarf Olive | | | | | |
| Russelia equisetiformis | 1 gal. | 183 | | | |
| Coral Fountain | | | | | |
| Teucrium chamaedrys | 1 gal. | 344 | | | |
| Germander | | | | | |

(A) Plan Scale 1: 40' Date: 06-14-2024
6/16/2024


MODUS DEVELOPMENT PAPAGO VILLAGE Conceptual Landscape Plan AB LA

ABLASTUDIO.COM


MATCHLINE - SEE SHEET LA3.2

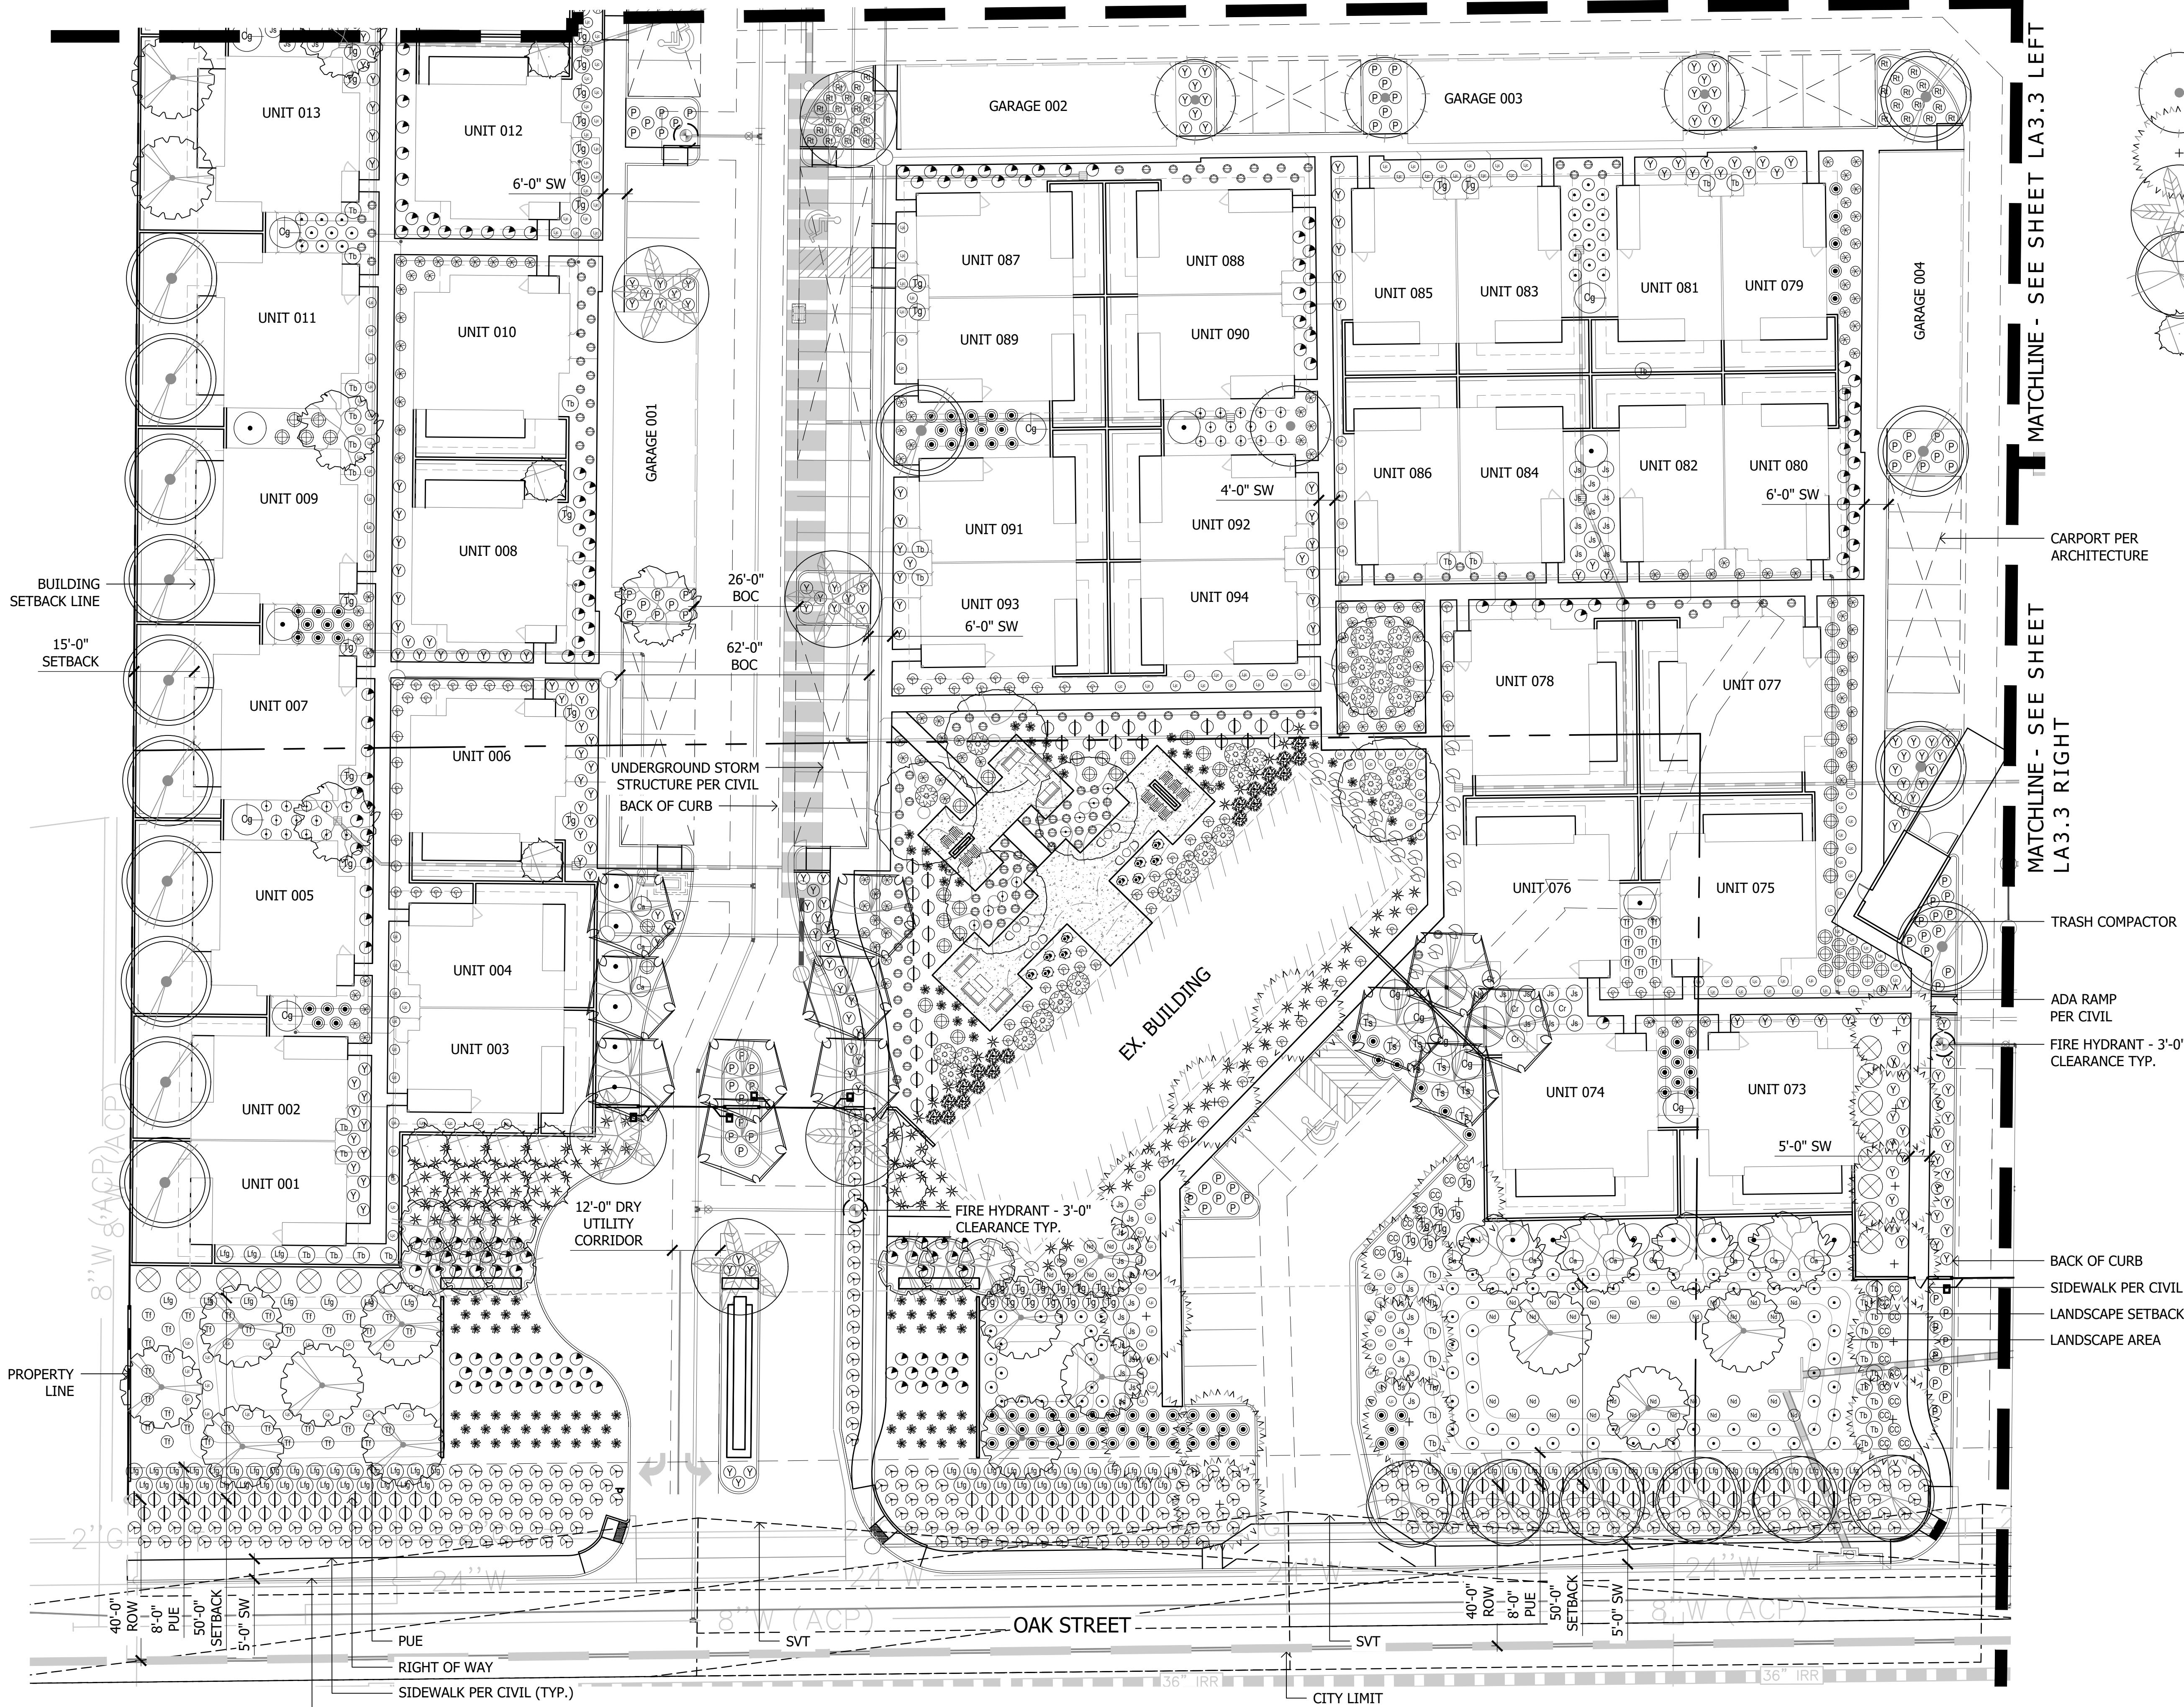


| | Cal. (in.) | Height (ft.) | Width (ft.) | Box (in.) | Qty |
|--------------------------------------|---------------|----------------------------|---------------------------------------|---------------------------|-----|
| Tree | 0.5-0.75" | 5.0-7.0 Ft. | 2.0-3.0 Ft. | 24" | 42 |
| Acacia aneura | 1.25-1.5" | 7.09-9.0 Ft. | 2.5-3.0 Ft. | 24" | 7 |
| Mulga Acacia | 1.0-1.5" | 5.0-8.0 Ft. | 3.0-4.0 Ft. | 24" | 47 |
| Bauhinia x blakeana | Multi | 6.0-8.0 Ft. | 3.0-5.0 Ft. | 24" | 32 |
| Hong Kong Orchid | Multi | 4.0-6.0 Ft. | 2.5-3.5 Ft. | 24" | 12 |
| Caesalpinia calacalo | N/A | 16' to bottom of pineapple | N/A | 24" | 16 |
| Cascalote | 1.25-1.5" | 5.0-7.0 Ft. | 6.0-7.0 Ft. | 24" | 39 |
| Olea europaea 'Wilsonii' | 1.0-1.5" | 7.0-9.0 Ft. | 3.0-4.0 Ft. | 24" | 17 |
| Wilsonii Olive | 0.75-1.0" | 3.0-4.0 Ft. | 2.0-3.0 Ft. | 24" | 9 |
| Olneya tesota | 1.0-1.5" | 7.0-9.0 Ft. | 4.0-5.0 Ft. | 24" | 24 |
| Desert Ironwood | 1.0-1.5" | 7.0-9.0 Ft. | 3.0 - 4.0 Ft. | 24" | 6 |
| Phoenix dactylifera | 1.0-1.5" | 7.0-9.0 Ft. | 3.0-4.0 Ft. | 24" | 16 |
| Date Palm | 0.75-1.0" | 3.0-4.0 Ft. | 2.0-3.0 Ft. | 24" | 9 |
| Prosopis hybrid | 1.0-1.5" | 7.0-9.0 Ft. | 4.0-5.0 Ft. | 24" | 24 |
| Thornless Mesquite | 1.0-1.5" | 7.0-9.0 Ft. | 3.0-4.0 Ft. | 24" | 17 |
| Quercus virginiana 'Cathedral' | 0.75-1.0" | 3.0-4.0 Ft. | 2.0-3.0 Ft. | 24" | 9 |
| Cathedral Live Oak | 1.0-1.5" | 7.0-9.0 Ft. | 4.0-5.0 Ft. | 24" | 24 |
| Sophora secundiflora | 1.0-1.5" | 7.0-9.0 Ft. | 3.0-4.0 Ft. | 24" | 17 |
| Texas Mountain Laurel | 1.0-1.5" | 7.0-9.0 Ft. | 4.0-5.0 Ft. | 24" | 24 |
| Thevetia peruviana | 1.0-1.5" | 7.0-9.0 Ft. | 3.0 - 4.0 Ft. | 24" | 6 |
| Yellow Oleander | 1.0-1.5" | 7.0-9.0 Ft. | 3.0-4.0 Ft. | 24" | 16 |
| Ulmus parvifolia 'Allee' | 1.0-1.5" | 7.0-9.0 Ft. | 3.0-4.0 Ft. | 24" | 12 |
| 'Allee Elm' | 1.0-1.5" | 7.0-9.0 Ft. | 3.0-4.0 Ft. | 24" | 16 |
| Extra Large Shrubs | Size | Qty | Groundcovers | Size | Qty |
| Alyogyne huegelii | 5 gal. | 47 | Lantana montevidensis | 1 gal. | 138 |
| Blue Hibiscus | 5 gal. | 31 | Purple Trailing Lantana | 1 gal. | 458 |
| Caesalpinia gilliesii | 5 gal. | 7 | Lantana sp. | 1 gal. | 104 |
| Yellow Bird of Paradise | 5 gal. | 63 | Rosmarinus officinalis 'Prostratus' | 1 gal. | 104 |
| Cordia parvifolia | 5 gal. | 12 | Trailing Rosemary | 1 gal. | 18 |
| Little Leaf Cordia | 5 gal. | 11 | Ruellia 'Katie' | 1 gal. | 27 |
| Dodonea viscosa | 5 gal. | 11 | Dwarf Ruellia 'Katie' | 1 gal. | 27 |
| Green Hopseed Bush | 5 gal. | 11 | Teucrium chamaedrys 'prostratum' | 1 gal. | 27 |
| Orange Jubilee | 5 gal. | 11 | Prostrate Germander | 1 gal. | 27 |
| Tecomaria 'Sparky' | 5 gal. | 11 | Wedelia trilobata | 1 gal. | 27 |
| Sparky Bells | 5 gal. | 2 | Wedelia | 1 gal. | 7 |
| Tecomaria capensis | 5 gal. | 2 | Cacti/ Accents | Size | Qty |
| Red Cape Honeysuckle | 5 gal. | 2 | Agave americana 'Marginata' | 5 gal. | 27 |
| Large Shrubs | Size | Qty | Century Plant | 5 gal. | 27 |
| Agave americana 'Marginata' | 5 gal. | 27 | Aloe hyb. 'Blue Elf' | 5 gal. | 187 |
| Century Plant | 5 gal. | 27 | Blue Aloe | 5 gal. | 187 |
| Calliantha californica | 5 gal. | 15 | Blonde Ambition | 1 gal. | 171 |
| Red Fairy Duster | 5 gal. | 15 | Leucophyllum frutescens 'Green Cloud' | 5 gal. | 181 |
| Cassia artemisioides 'Silver' | 5 gal. | 25 | Green Cloud Sage | 5 gal. | 181 |
| Silver Cassia | 5 gal. | 25 | Simmodia Chinensis | 5 gal. | 7 |
| Eremophilopsis glabra spp. carmosa | 5 gal. | 185 | Jojoba | 5 gal. | 7 |
| Winter Blaze | 5 gal. | 185 | Medium Shrubs | Size | Qty |
| Eremophilopsis glabra | 5 gal. | 292 | Hesperaloe funifera | 5 gal. | 10 |
| Blue Bells | 5 gal. | 292 | Giant Hesperaloe | 5 gal. | 67 |
| Justicia spicigera | 5 gal. | 116 | Hesperaloe parviflora 'Brakelights' | 3 gal. | 378 |
| Mexican Honeysuckle | 5 gal. | 116 | Brakelights Red Yucca | 3 gal. | 378 |
| Nandina domestica | 15 gal. | 41 | Hesperaloe parviflora 'Yellow' | 5 gal. | 43 |
| Heavenly Bamboo | 15 gal. | 41 | Yellow Yucca | 5 gal. | 43 |
| Rosmarinus officinalis 'Tuscan Blue' | 5 gal. | 137 | Muhlenbergia capillaris | 5 gal. | 62 |
| Tuscan Blue Rosemary | 5 gal. | 137 | Regal Mist' | 5 gal. | 62 |
| Ruellia brittoniana | 5 gal. | 48 | Opuntia santa rita | 5 gal. | 32 |
| Purple Ruellia | 5 gal. | 48 | Purple Prickly Pear | 5 gal. | 32 |
| Teucrium fruticans | 5 gal. | 126 | Pedianthus macrocarpus | 5 gal. | 20 |
| Bush Germander | 5 gal. | 126 | Slipper Plant | 5 gal. | 20 |
| Inerts | Symbol | No Color | * Yucca pallida | 5 gal. | 103 |
| Small Shrubs | Size | Qty | Pale Leaf Yucca | 5 gal. | 103 |
| Callistemon viminalis 'Little John' | 5 gal. | 397 | Inerts | Decomposed Granite; Size | Qty |
| Little John Bottle Brush | 5 gal. | 397 | Midiron Sod | See Detail X, Sheet LA7.X | |
| Convolvulus cneorum | 1 gal. | 33 | | | |
| Bush Morning Glory | 5 gal. | 231 | | | |
| Olea europaea 'Little Ollie' | 1 gal. | 183 | | | |
| Dwarf Olive | 5 gal. | 231 | | | |
| Russelia equisetiformis | 1 gal. | 183 | | | |
| Coral Fountain | 1 gal. | 183 | | | |
| Teucrium chamaedrys | 1 gal. | 344 | | | |

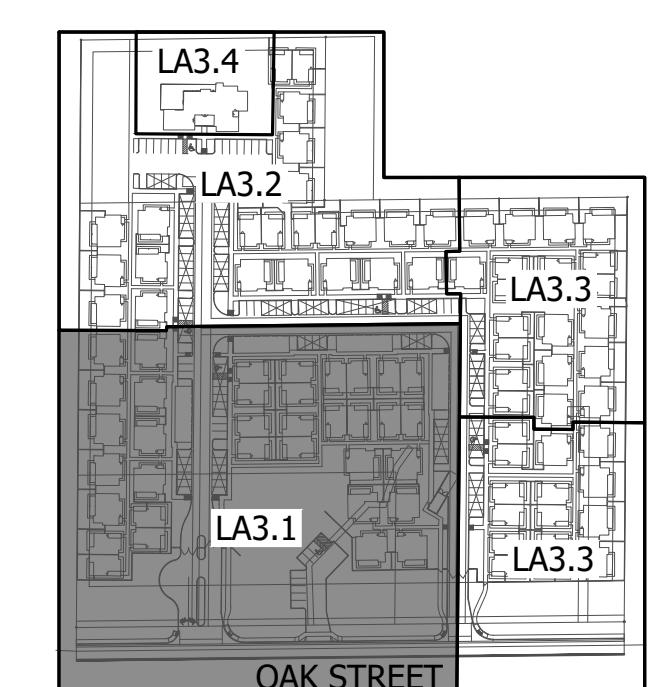

SEE ENLARGEMENT ON LA3.4

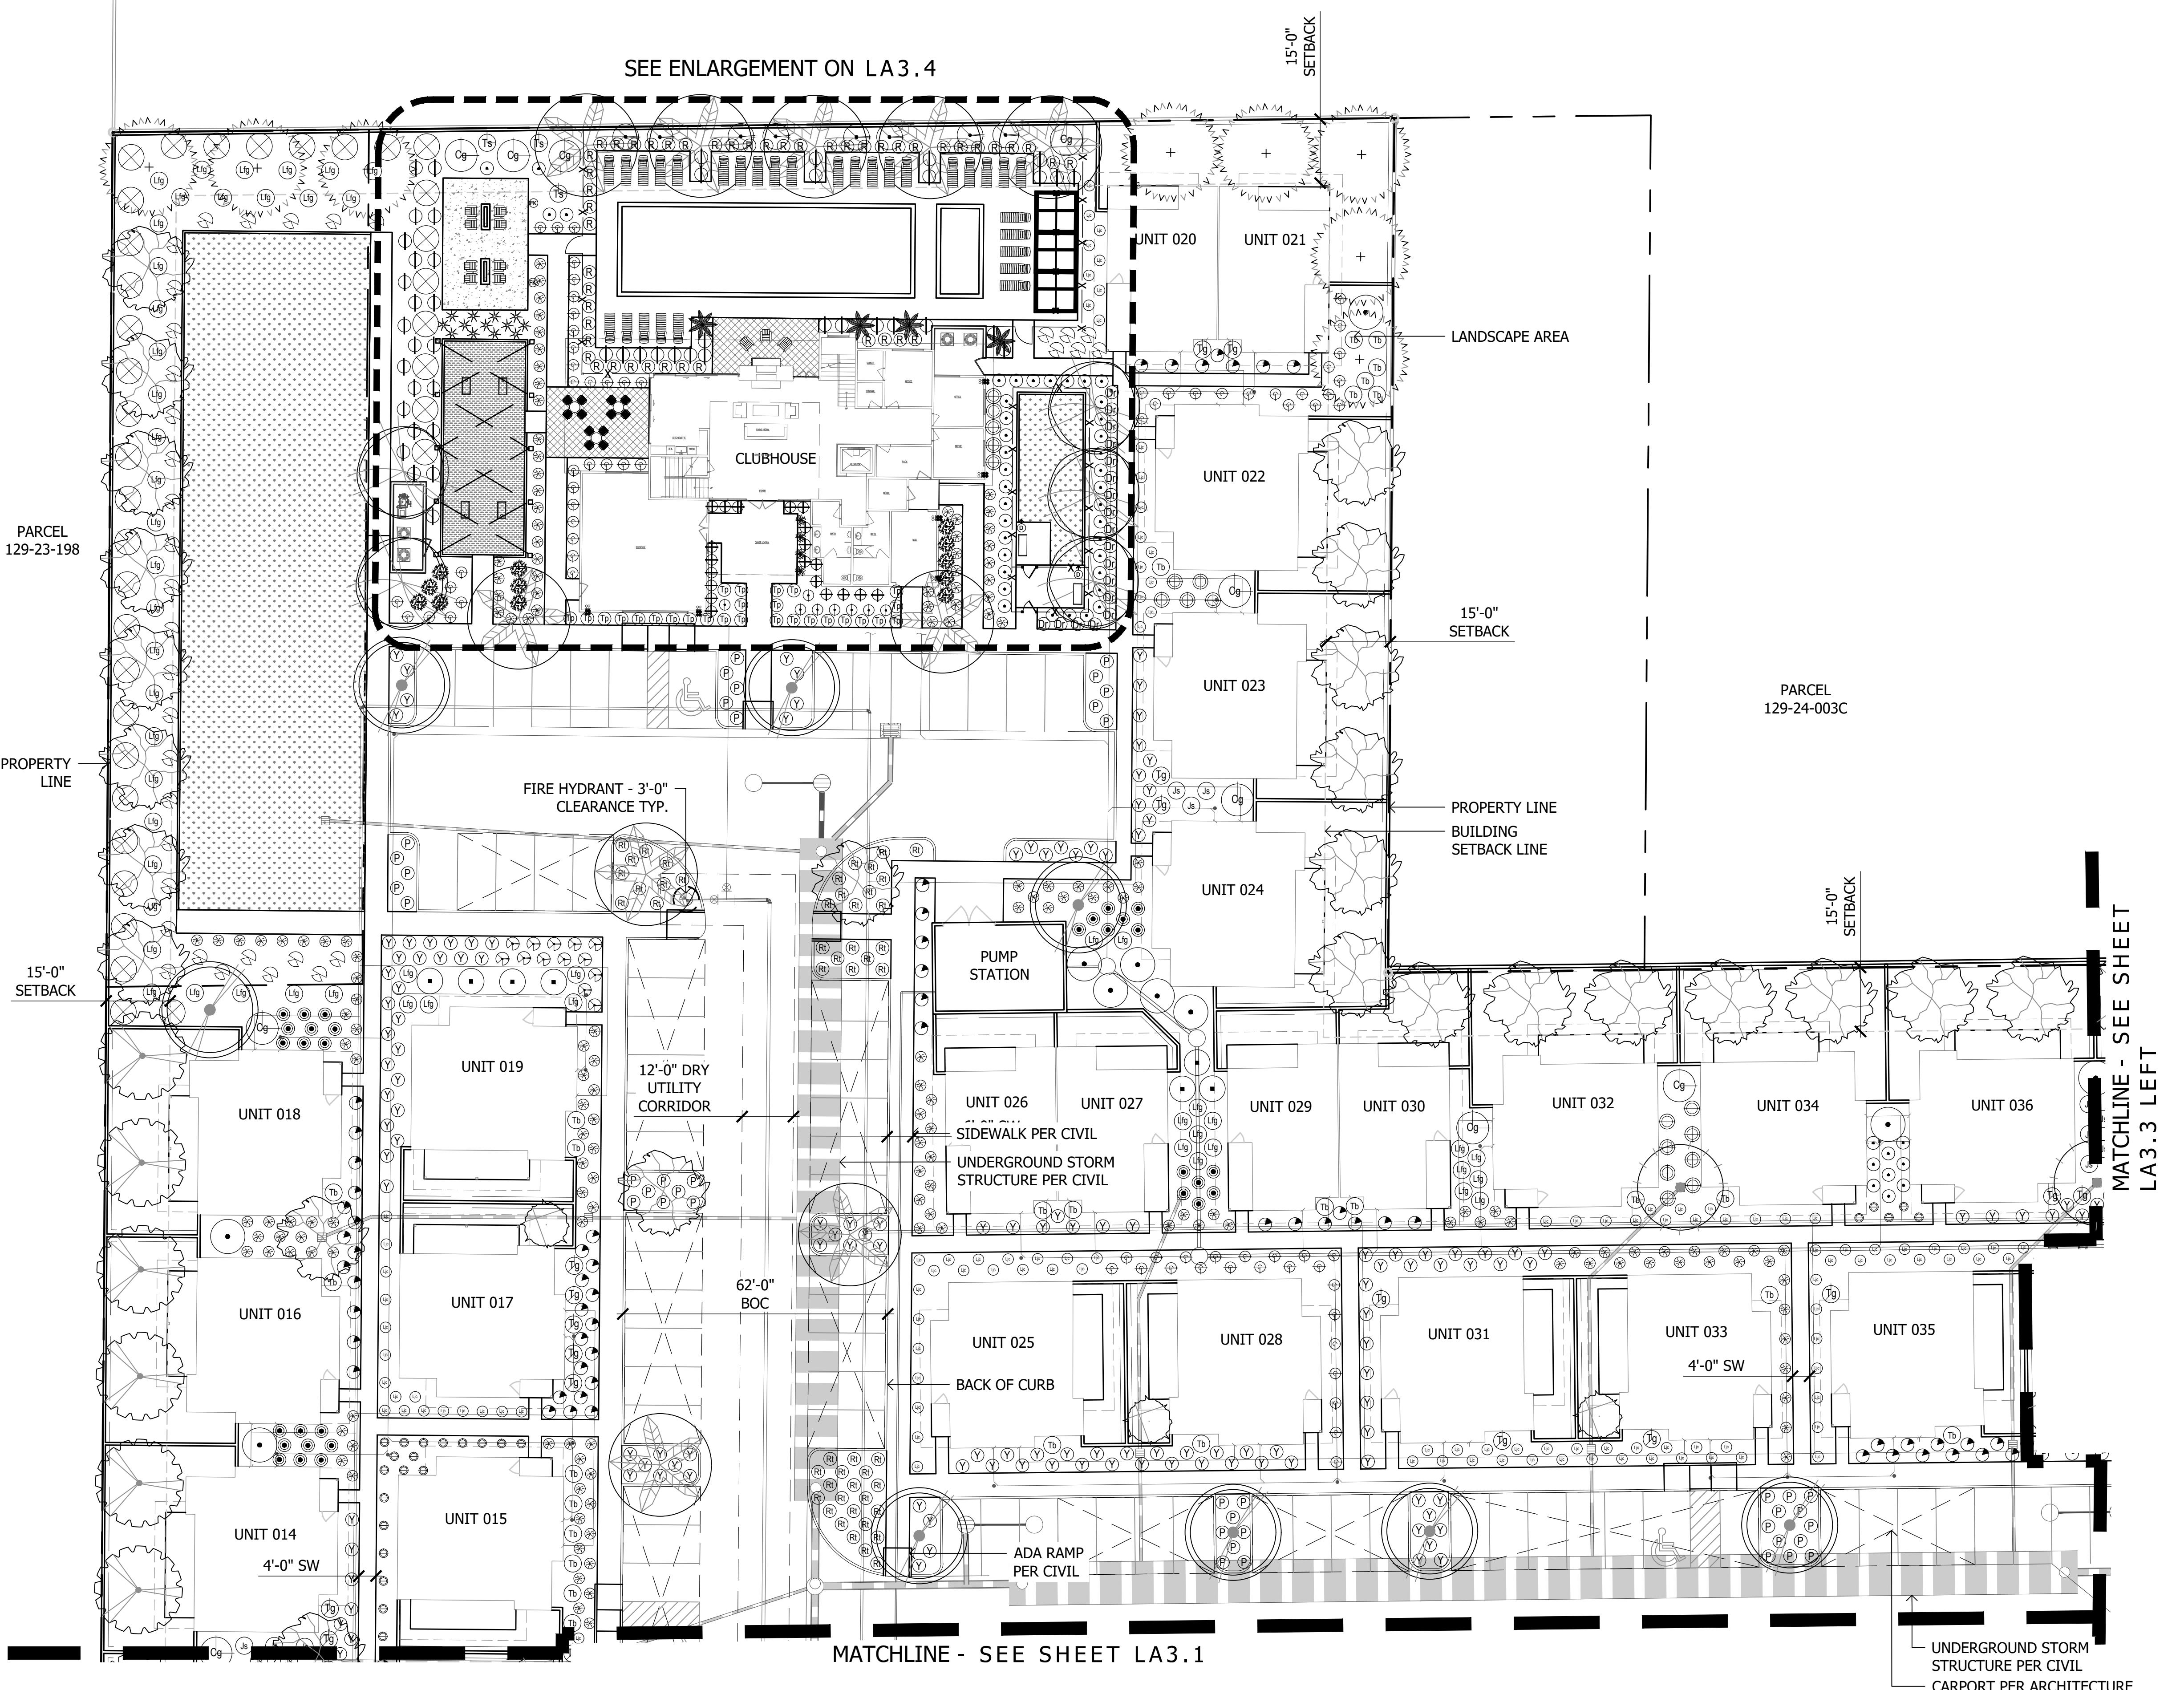

| | Cal (in.) | Height (Ft.) | Width (Ft.) | Box (in.) | Qty |
|--------------------------------------|--------------|-------------------------------|-------------------------------------|--------------|-----|
| Tree | 0.5-0.75" | 5.0-7.0 Ft. | 2.0-3.0 Ft. | 24" | 42 |
| Acacia aneura | 1.25-1.5" | 7.09-9.0 Ft. | 2.5-3.0 Ft. | 24" | 7 |
| Mulga Acacia | 1.0-1.5" | 5.0-8.0 Ft. | 3.0-4.0 Ft. | 24" | 47 |
| Bauhinia x blakeana | Multi | 6.0-8.0 Ft. | 3.0-5.0 Ft. | 24" | 32 |
| Hong Kong Orchid | | | | | |
| Caesalpinia calacalo | | | | | |
| Cascalote | | | | | |
| Olea europaea 'Wilsonii' | | | | | |
| Wilsonii Olive | | | | | |
| Olneya tesota | | | | | |
| Desert Ironwood | N/A | 16' to bottom of pineapple | N/A | 24" | 16 |
| Phoenix dactylifera | | | | | |
| Date Palm | | | | | |
| Prosopis hybrid | 1.25-1.5" | 5.0-7.0 Ft. | 6.0-7.0 Ft. | 24" | 39 |
| Thornless Mesquite | | | | | |
| Quercus virginiana 'Cathedral' | | | | | |
| Cathedral Live Oak | 1.0-1.5" | 7.0-9.0 Ft. | 3.0-4.0 Ft. | 24" | 17 |
| Sophora secundiflora | 0.75-1.0" | 3.0-4.0 Ft. | 2.0-3.0 Ft. | 24" | 9 |
| Texas Mountain Laurel | 1.0-1.5" | 7.0-9.0 Ft. | 4.0-5.0 Ft. | 24" | 24 |
| Thevetia peruviana | | | | | |
| Yellow Oleander | | | | | |
| Ulmus parvifolia 'Allee' | 1.0-1.5" | 7.0-9.0 Ft. | 3.0 - 4.0 Ft. | 24" | 6 |
| / Allee Elm | | | | | |
| Extra Large Shrubs | Size | Qty | Groundcovers | Size | Qty |
| Alyogyne huegelii | 5 gal. | 47 | Lantana montevidensis | 1 gal. | 138 |
| Blue Hibiscus | | | Purple Trailing Lantana | | |
| Caesalpinia gilliesii | 5 gal. | 31 | Lantana sp. | 1 gal. | 458 |
| Yellow Bird of Paradise | | | 'New Gold' Lantana | | |
| Cordia parvifolia | 5 gal. | 7 | Rosmarinus officinalis 'Prostratus' | | |
| Little Leaf Cordia | | | Trailing Rosemary | 1 gal. | 104 |
| Dodonaea viscosa | 5 gal. | 63 | Ruellia 'Katie' | | |
| Green Hopseed Bush | | | Dwarf Ruellia 'Katie' | 1 gal. | 18 |
| Tecoma alata 'Orange Jubilee' | 5 gal. | 12 | Teucrium chamaedrys 'prostratum' | | |
| Orange Jubilee | | | Prostrate Germander | 1 gal. | 27 |
| Tecoma 'Sparky' | 5 gal. | 11 | Wedelia trilobata | | |
| Sparky Bells | | | Wedelia | 1 gal. | 7 |
| Tecomaria capensis | 5 gal. | 2 | Cacti/ Accents | Size | Qty |
| Red Cape Honeysuckle | | | | | |
| Large Shrubs | Size | Qty | | | |
| Agave americana 'Marginata' | 5 gal. | 27 | | | |
| Century Plant | | | | | |
| Aloe hyb. 'Blue Elf' | 5 gal. | 15 | | | |
| Blue Elf Aloe | | | | | |
| Bouteloua gracilis | | | | | |
| Blonde Ambition | 1 gal. | 171 | | | |
| Lycaevolata | | | | | |
| *Dasylirion wheeleri | | | | | |
| Desert Spoon | 5 gal. | 126 | | | |
| Echinocactus grusonii | | | | | |
| Golden Barrel Cactus | 5 gal. | 10 | | | |
| Bougainvillea 'Torch Glow' | | | | | |
| Torch Glow Bougainvillea | 5 gal. | 89 | | | |
| Eremophila glabra spp. carmosa | | | | | |
| Winter Blaze | 5 gal. | 185 | | | |
| Eremophila hygrophana | | | | | |
| Blue Bells | 5 gal. | 292 | | | |
| Justicia spicigera | | | | | |
| Mexican Honeysuckle | 5 gal. | 116 | | | |
| Nandina domestica | | | | | |
| Heavenly Bamboo | 15 gal. | 41 | | | |
| Rosmarinus officinalis 'Tuscan Blue' | 5 gal. | 137 | | | |
| Tuscan Blue Rosemary | | | | | |
| Ruellia brittoniana | | | | | |
| Purple Ruellia | 5 gal. | 48 | | | |
| Teucrium fruticans | | | | | |
| Bush Germander | 5 gal. | 126 | | | |
| Inerts | Size | Qty | | | |
| Callistemon viminalis 'Little John' | 5 gal. | 397 | No Symbol | | |
| Little John Bottle Brush | | | Decomposed Granite; Size | | |
| Convolvulus cneorum | | | Midiron Sod | | |
| Bush Morning Glory | 1 gal. | 33 | See Detail X, Sheet LA7.X | | |
| Olea europaea 'Little Ollie' | 5 gal. | 231 | | | |
| Dwarf Olive | | | | | |
| Russelia equisetiformis | 1 gal. | 183 | | | |
| Coral Fountain | | | | | |
| Teucrium chamaedrys | 1 gal. | 344 | | | |

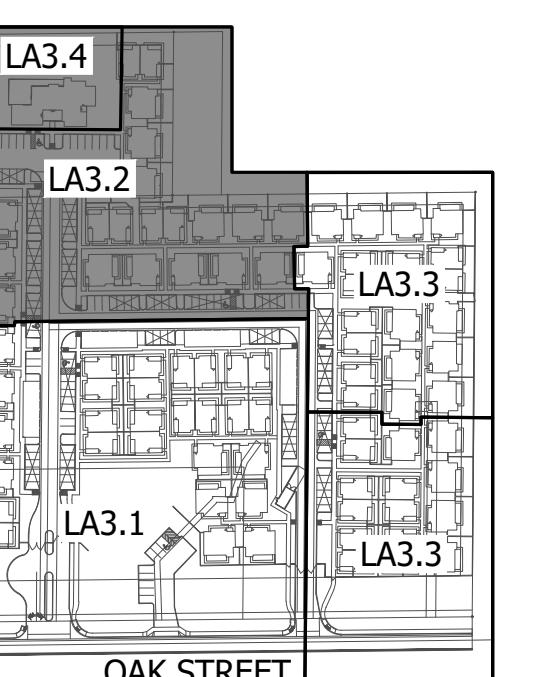

KEY MAP

NOT TO SCALE



MODUS
DEVELOPMENT

PAPAGO VILLAGE


LA3.2 - Landscape Plan

Plan Scale 1:20' Date: 06-14-2024

A B LA

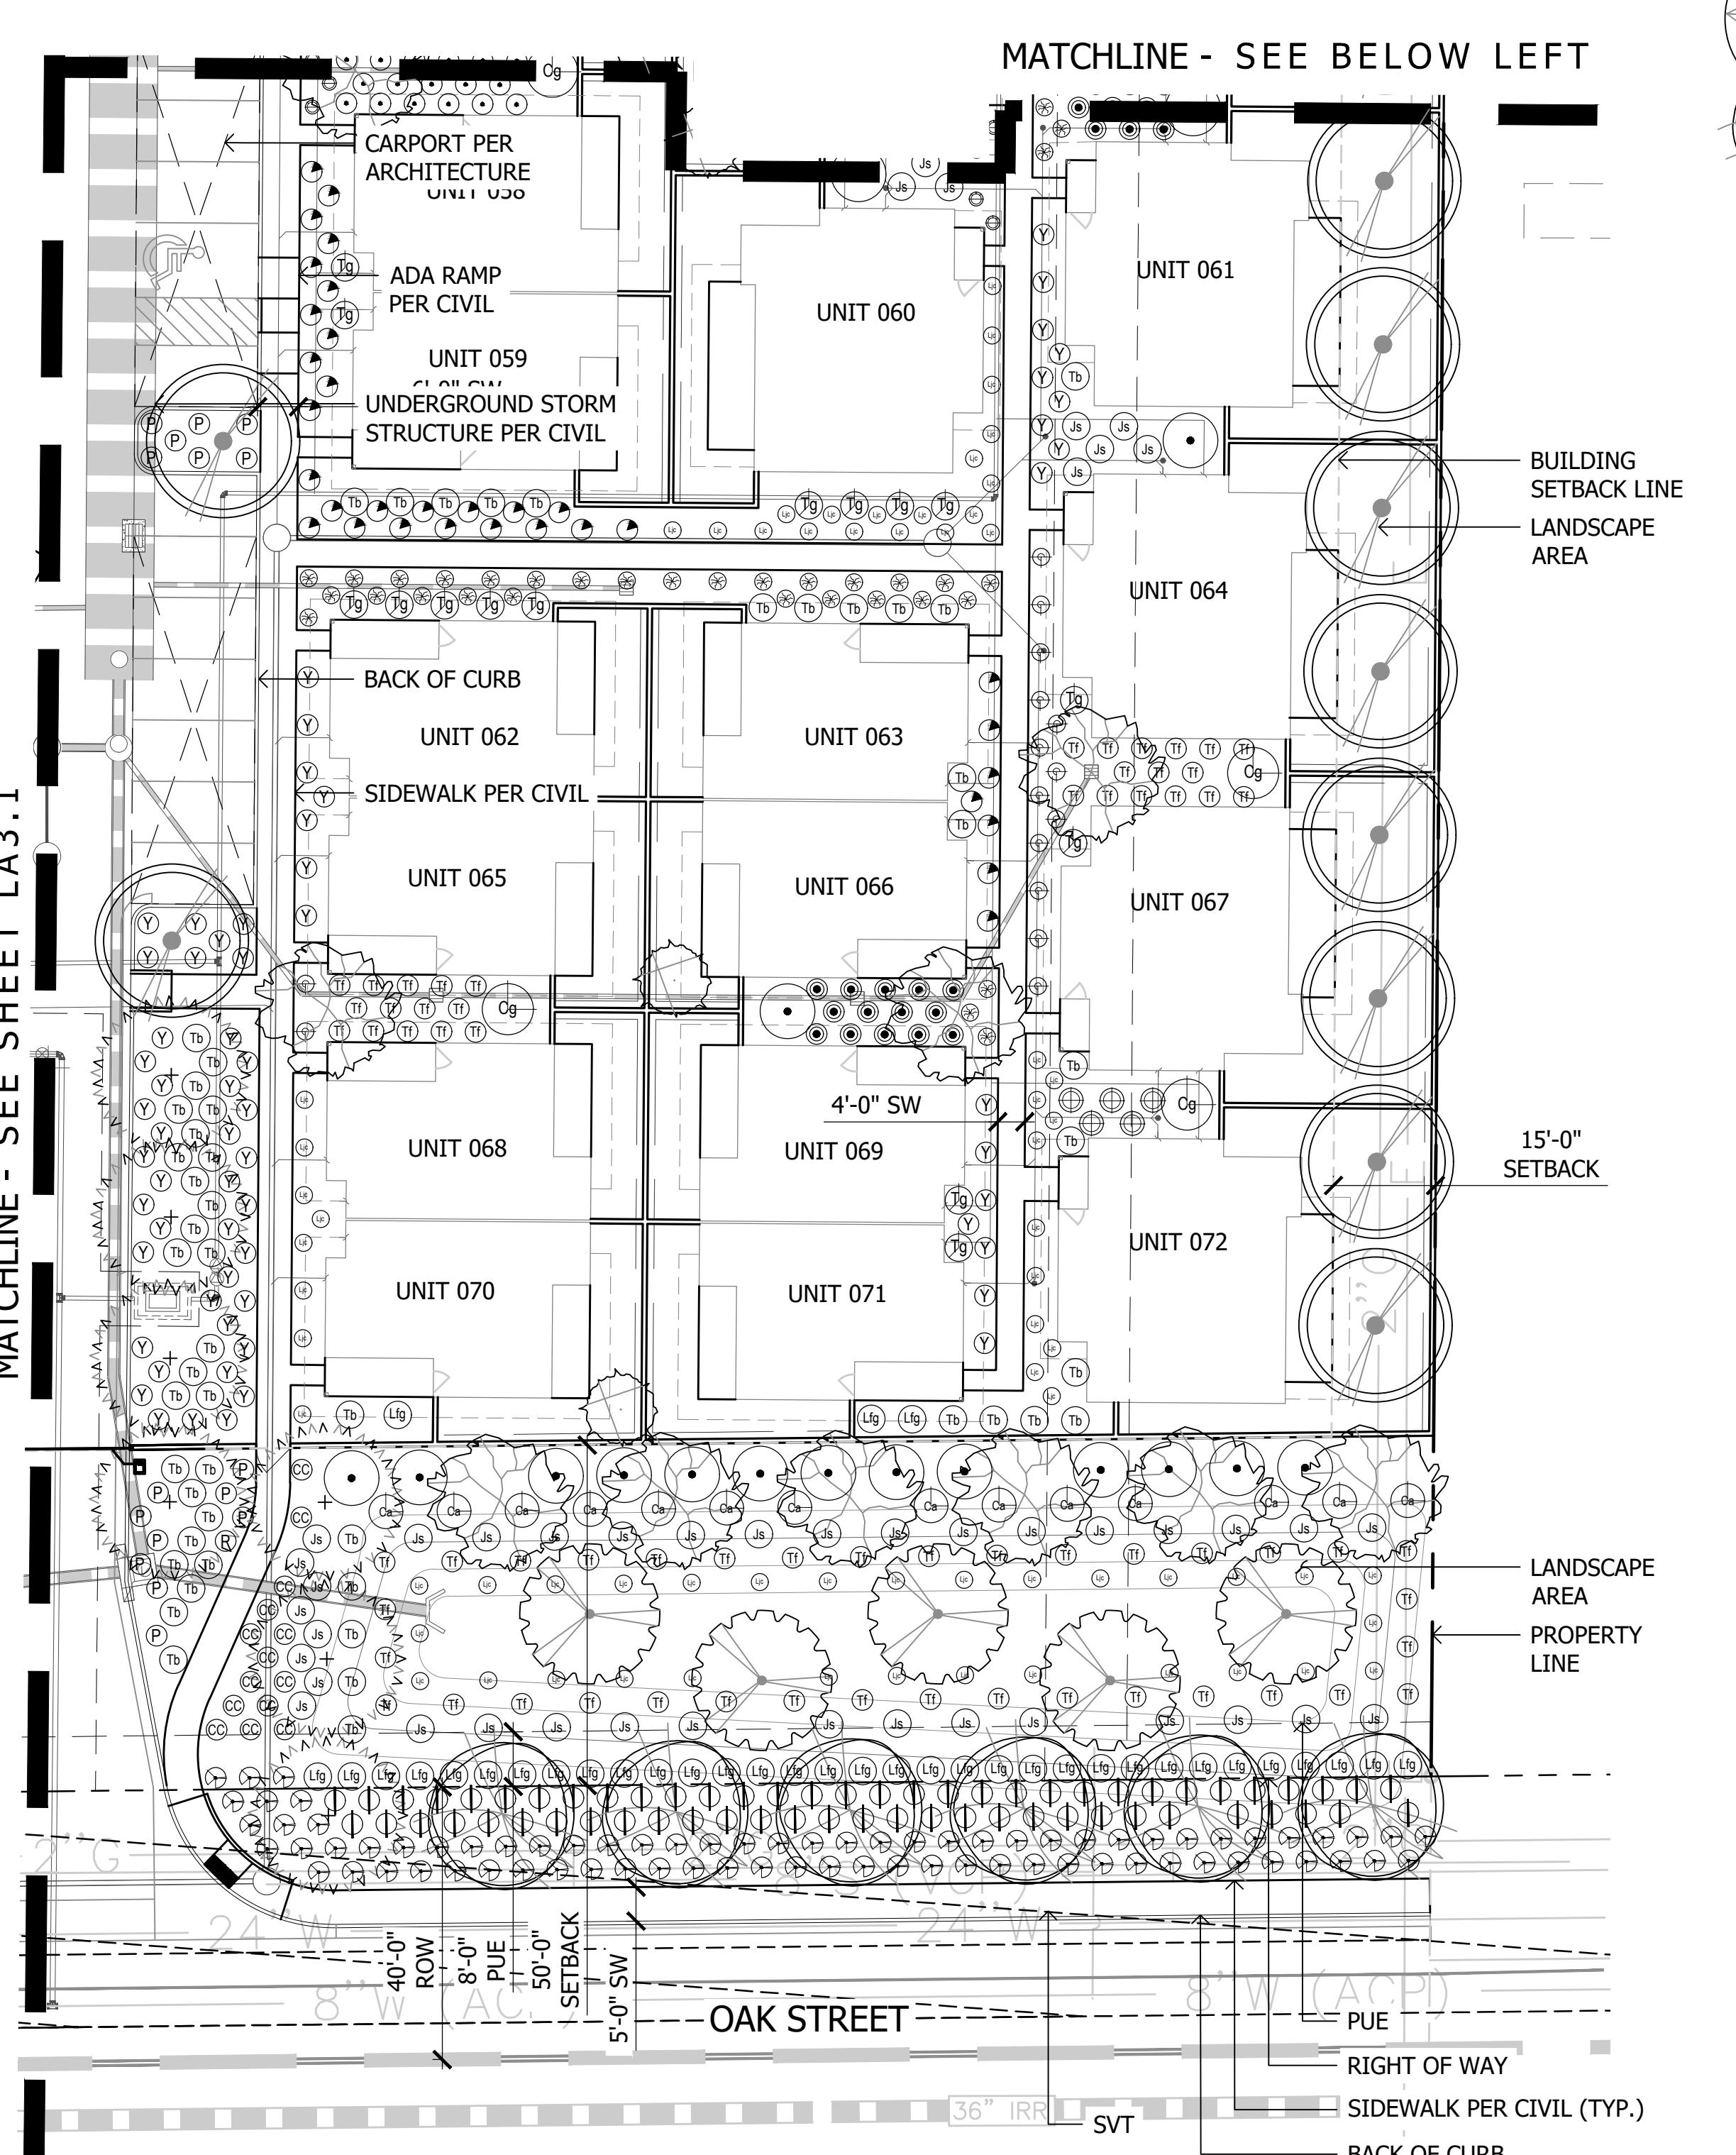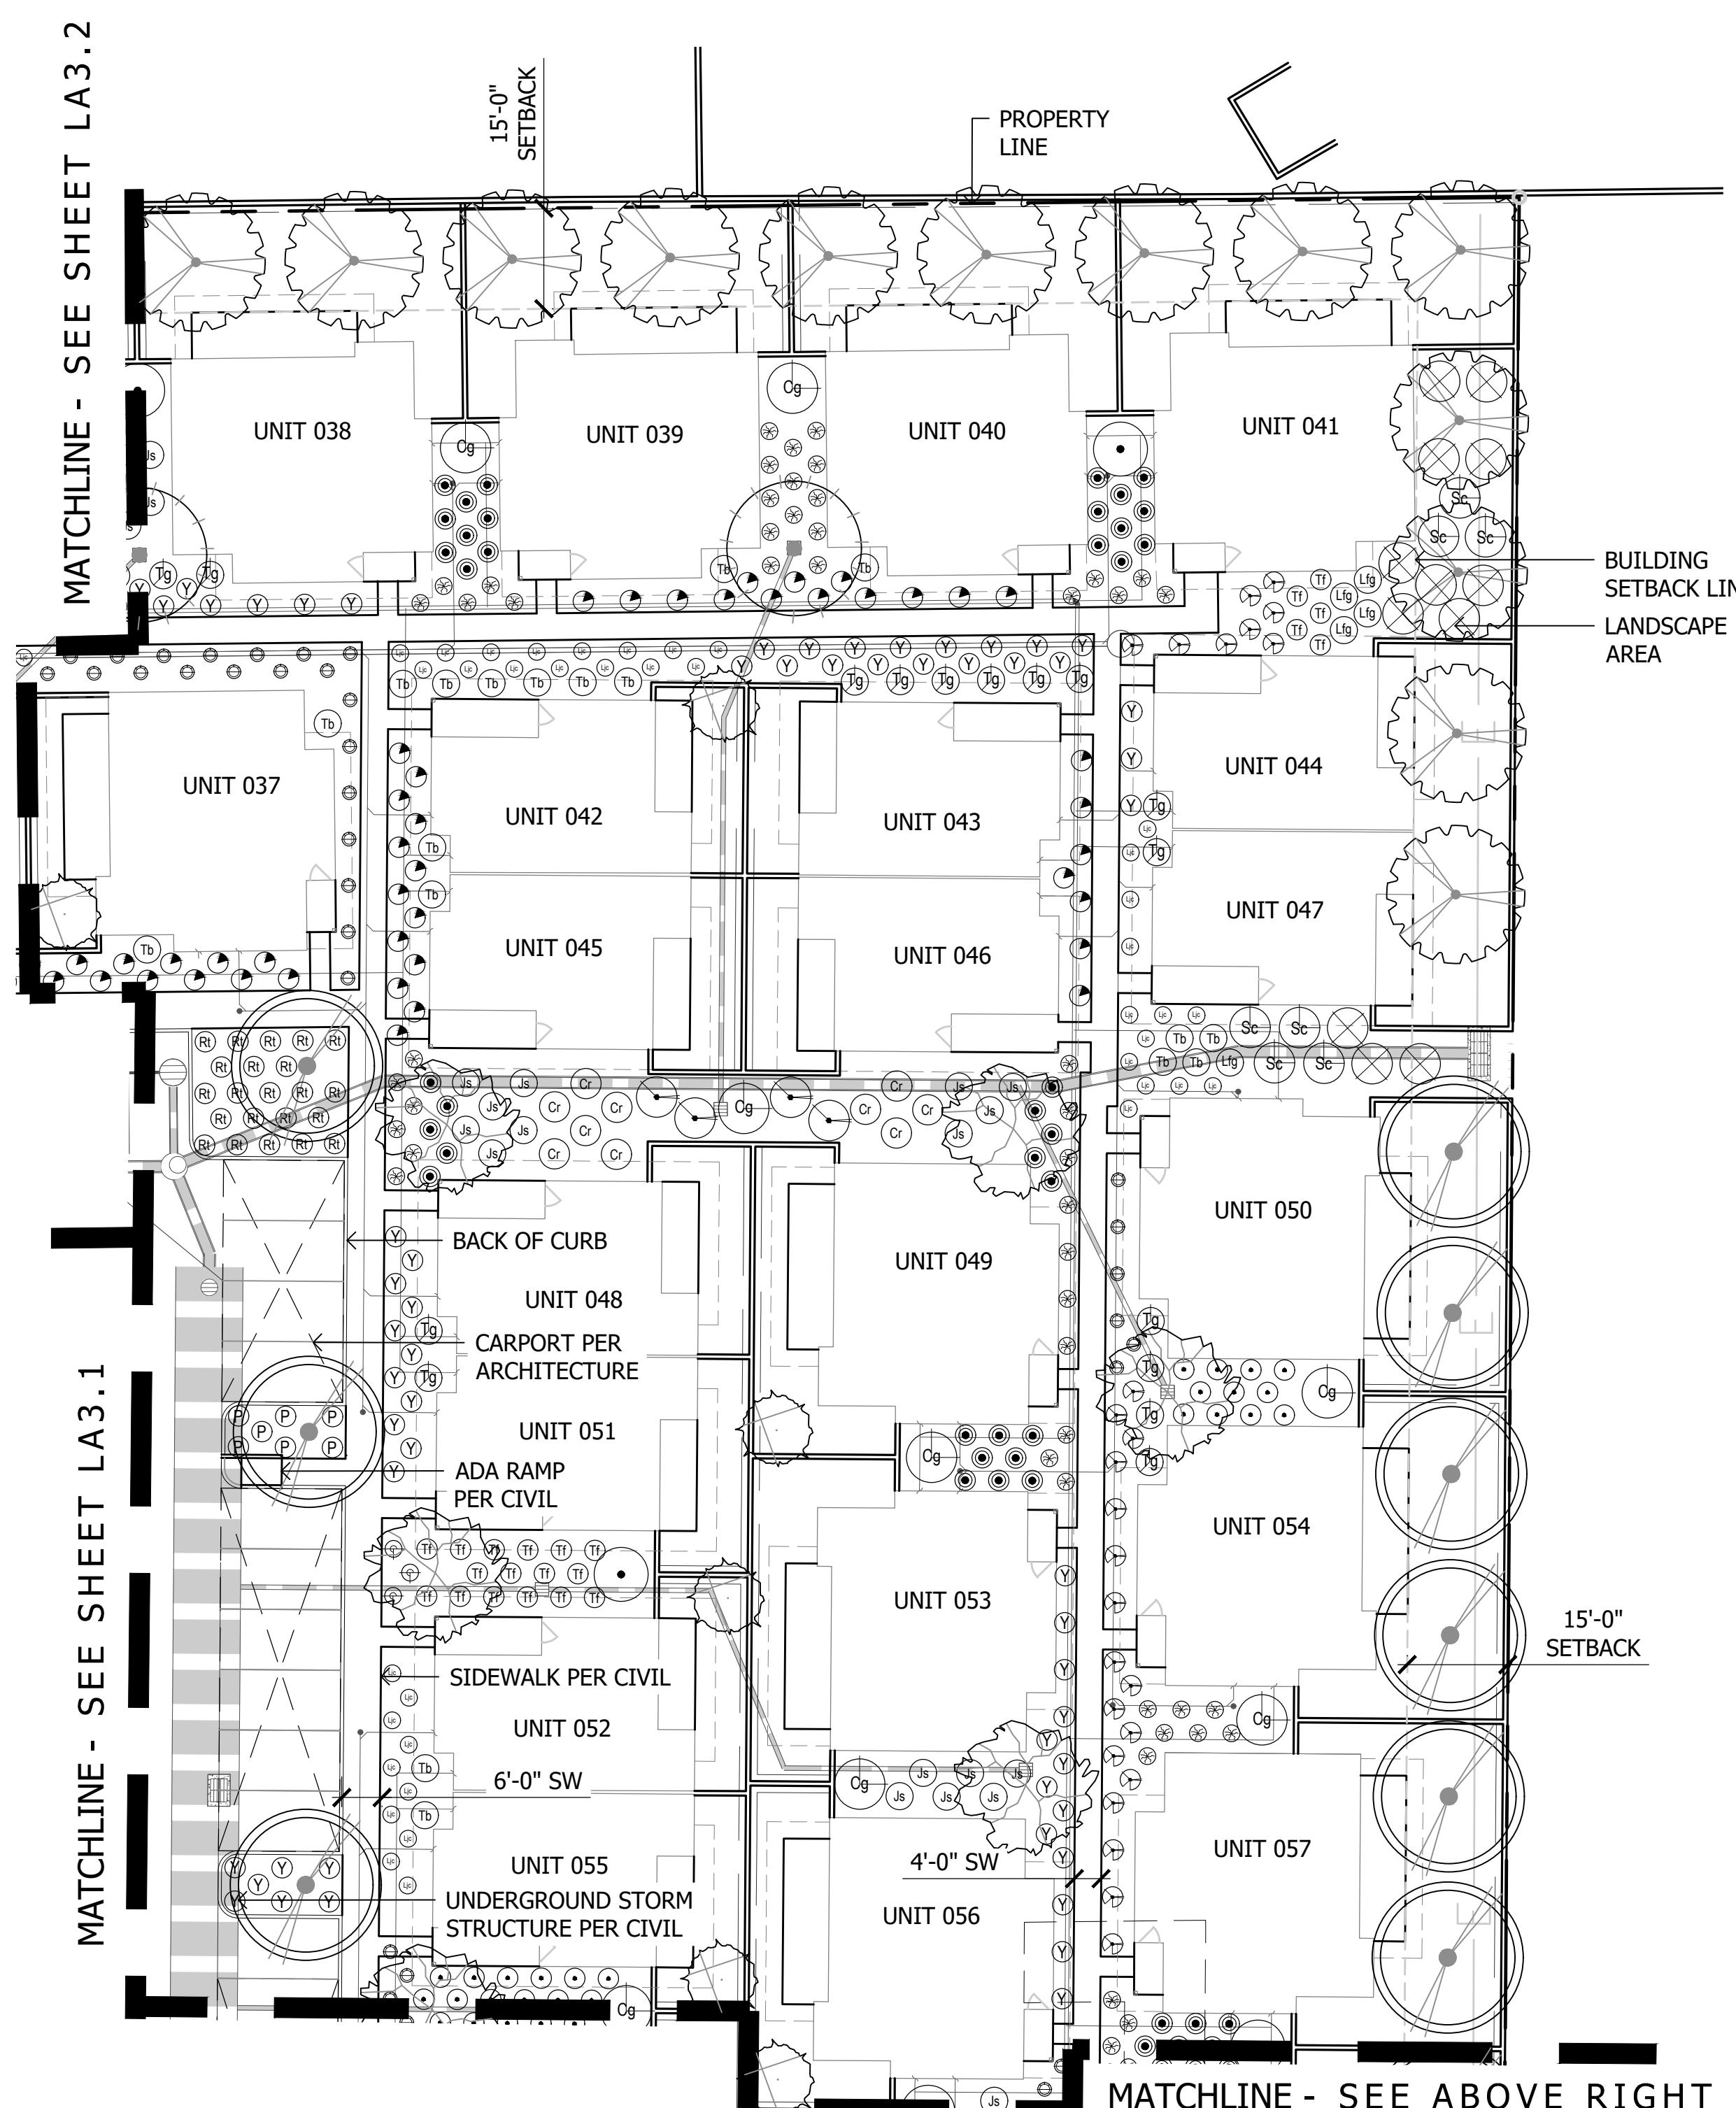

| | Cal (in.) | Height (Ft.) | Width (Ft.) | Box (in.) | Qty |
|---------------------------------------|--------------|-------------------------------|-------------------------------------|--------------|-----|
| Tree | | | | | |
| Acacia aneura | 0.5-0.75" | 5.0-7.0 Ft. | 2.0-3.0 Ft. | 24" | 42 |
| Mulga Acacia | 1.25-1.5" | 7.09-9.0 Ft. | 2.5-3.0 Ft. | 24" | 7 |
| Bauhinia x blakeana | 1.0-1.5" | 5.0-8.0 Ft. | 3.0-4.0 Ft. | 24" | 47 |
| Hong Kong Orchid | | | | | |
| Caesalpinia calacalo | | | | | |
| Cascalote | | | | | |
| Olea europaea 'Wilsonii' | | | | | |
| Wilsonia Olive | | | | | |
| Olneya tesota | | | | | |
| Desert Ironwood | N/A | 16' to bottom of pineapple | N/A | 24" | 16 |
| Phoenix dactylifera | | | | | |
| Date Palm | 1.25-1.5" | 5.0-7.0 Ft. | 6.0-7.0 Ft. | 24" | 39 |
| Prosopis hybrid | | | | | |
| Thornless Mesquite | 1.0-1.5" | 7.0-9.0 Ft. | 3.0-4.0 Ft. | 24" | 17 |
| Quercus virginiana 'Cathedral' | 0.75-1.0" | 3.0-4.0 Ft. | 2.0-3.0 Ft. | 24" | 9 |
| Cathedral Live Oak | | | | | |
| Sophora secundiflora | 1.0-1.5" | 7.0-9.0 Ft. | 4.0-5.0 Ft. | 24" | 24 |
| Texas Mountain Laurel | | | | | |
| Thevetia peruviana | | | | | |
| Ulmus parvifolia 'Allee' | 1.0-1.5" | 7.0-9.0 Ft. | 3.0 - 4.0 Ft. | 24" | 6 |
| 'Allee Elm | | | | | |
| Extra Large Shrubs | Size | Qty | Groundcovers | Size | Qty |
| Alyogyne huegelii | 5 gal. | 47 | Lantana montevidensis | 1 gal. | 138 |
| Blue Hibiscus | | | Purple Trailing Lantana | | |
| Caesalpinia gilliesii | 5 gal. | 31 | Lantana sp. | 1 gal. | 458 |
| Yellow Bird of Paradise | | | New Gold' Lantana | 1 gal. | 104 |
| Cordia parvifolia | 5 gal. | 7 | Rosmarinus officinalis 'Prostratus' | | |
| Little Leaf Cordia | | | Trailing Rosemary | 1 gal. | |
| Dodonaea viscosa | 5 gal. | 63 | Ruellia 'Katie' | 1 gal. | 18 |
| Green Hopseed Bush | | | Dwarf Ruellia 'Katie' | 1 gal. | 27 |
| Tecoma alata 'Orange Jubilee' | 5 gal. | 12 | Teucrium chamaedrys 'prostratum' | | |
| Orange Jubilee | | | Prostrate Germander | 1 gal. | |
| Tecoma 'Sparky' | 5 gal. | 11 | Wedelia trilobata | | |
| Sparky Bells | | | Wedelia | 1 gal. | 7 |
| Tecomaria capensis | | | Cacti/ Accents | Size | Qty |
| Red Cape Honeysuckle | 5 gal. | 2 | Agave americana 'Marginata' | 5 gal. | 27 |
| Large Shrubs | Size | Qty | Century Plant | | |
| Calliantha californica | 5 gal. | 15 | Aloe hyb. 'Blue Elf' | 5 gal. | 187 |
| Red Fairy Duster | | | Blue Aloe | | |
| Cassia artemisioides 'Silver' | 5 gal. | 25 | Bouteloua gracilis | | |
| Silver Cassia | | | Blonde Ambition | 1 gal. | 171 |
| Leucophyllum frutescens 'Green Cloud' | 5 gal. | 181 | Lycaea revoluta | 5 gal. | 4 |
| Green Cloud Sage | | | * Dasylirion wheeleri | | |
| Simmondsia Chinensis | 5 gal. | 7 | Desert Spoon | 5 gal. | 126 |
| Jojoba | | | Echinocactus grusonii | | |
| Medium Shrubs | Size | Qty | Golden Barrel Cactus | 5 gal. | |
| Bougainvillea 'Torch Glow' | 5 gal. | 89 | Hesperaloe funifera | | |
| Torch Glow Bougainvillea | | | Giant Hesperaloe | 5 gal. | 67 |
| Eremophila glabra spp. carmosa | 5 gal. | 185 | Hesperaloe parviflora 'Brakelights' | | |
| Winter Blaze | | | Brakelights Red Yucca | 3 gal. | 378 |
| Eremophila hygrophana Blue Bells | 5 gal. | 292 | Hesperaloe parviflora 'Yellow' | | |
| Blue Bells | | | Yellow Yucca | 5 gal. | 43 |
| Justicia spicigera | | | Muhlenbergia capillaris | | |
| Mexican Honeysuckle | 5 gal. | 116 | 'Regal Mist' | 5 gal. | 62 |
| Nandina domestica | | | Opuntia santa rita | | |
| Heavenly Bamboo | 15 gal. | 41 | Purple Prickly Pear | 5 gal. | 32 |
| Rosmarinus officinalis 'Tuscan Blue' | 5 gal. | 137 | Pedilanthus macrocarpus | 5 gal. | 20 |
| Tuscan Blue Rosemary | | | Slipper Plant | | |
| Ruellia brittoniana | 5 gal. | 48 | * Yucca pallida | | |
| Purple Ruellia | | | Pale Leaf Yucca | 5 gal. | 103 |
| Teucrium fruticans | | | Inerts | Qty | |
| Bush Germander | 5 gal. | 126 | | | |
| Small Shrubs | Size | Qty | Decomposed Granite; Size | | |
| Callistemon viminalis 'Little John' | 5 gal. | 397 | Symbol | | |
| Little John Bottle Brush | | | Midiron Sod | | |
| Convolvulus cneorum | 1 gal. | 33 | See Detail X, Sheet LA7.X | | |
| Bush Morning Glory | | | | | |
| Olea europaea 'Little Ollie' | 5 gal. | 231 | | | |
| Dwarf Olive | | | | | |
| Russelia equisetiformis | 1 gal. | 183 | | | |
| Coral Fountain | | | | | |
| Teucrium chamaedrys | 1 gal. | 344 | | | |

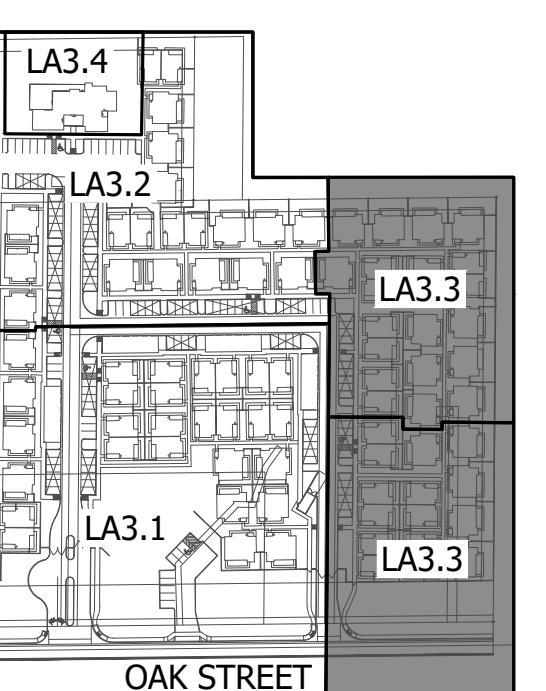

KEY MAP

NOT TO SCALE




PAPAGO VILLAGE


LA3.3 - Landscape Plan

Plan Scale 1:20' Date: 06-14-2024




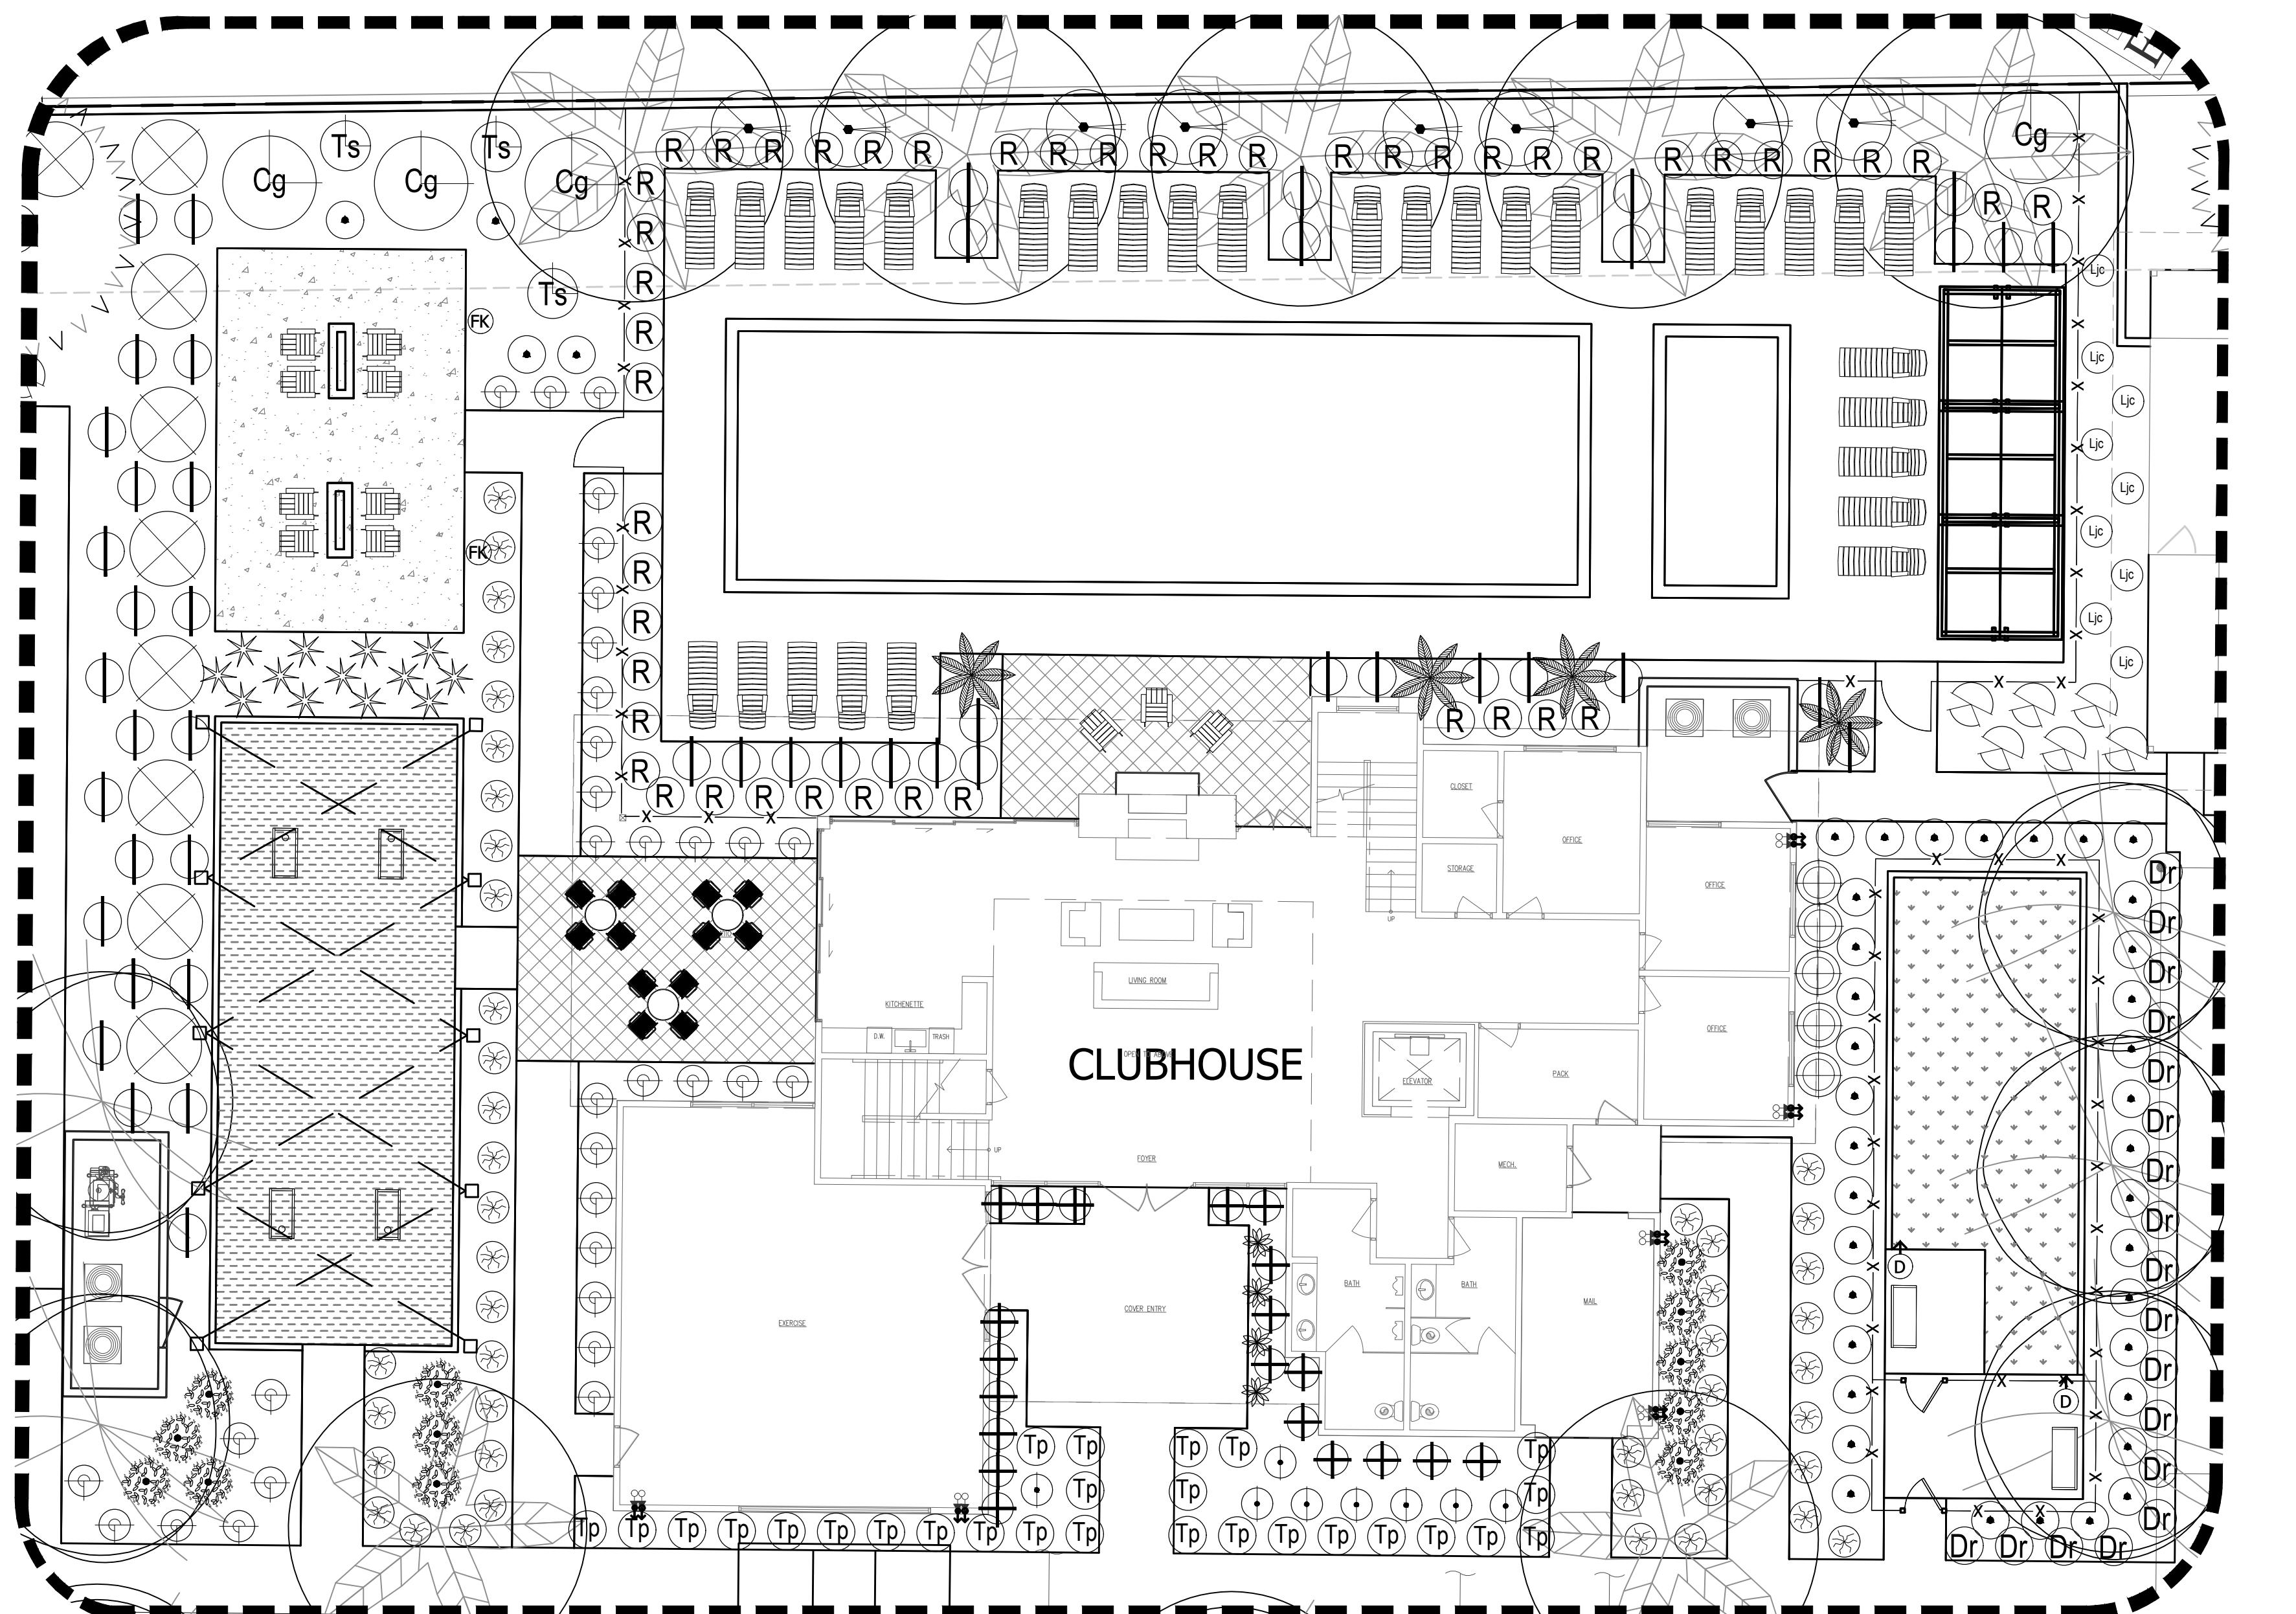


| | Cal (in.) | Height (Ft.) | Width (Ft.) | Box (in.) | Qty |
|---------------------------------------|--------------|-------------------------------|-------------------------------------|--------------|-----|
| Tree | | | | | |
| Acacia aneura | 0.5-0.75" | 5.0-7.0 Ft. | 2.0-3.0 Ft. | 24" | 42 |
| Mulga Acacia | 1.25-1.5" | 7.0-9.0 Ft. | 2.5-3.0 Ft. | 24" | 7 |
| Bauhinia x blakeana | 1.0-1.5" | 5.0-8.0 Ft. | 3.0-4.0 Ft. | 24" | 47 |
| Hong Kong Orchid | | | | | |
| Caesalpinia calacalo | | | | | |
| Cascalote | | | | | |
| Olea europaea 'Wilsonii' | | | | | |
| Wilsonii Olive | Multi | 6.0-8.0 Ft. | 3.0-5.0 Ft. | 24" | 32 |
| Olnya tesota | | | | | |
| Desert Ironwood | | | | | |
| Phoenix dactylifera | N/A | 16' to bottom of pineapple | N/A | 24" | 16 |
| Date Palm | | | | | |
| Prosopis hybrid | 1.25-1.5" | 5.0-7.0 Ft. | 6.0-7.0 Ft. | 24" | 39 |
| Thornless Mesquite | | | | | |
| Quercus virginiana 'Cathedral' | 1.0-1.5" | 7.0-9.0 Ft. | 3.0-4.0 Ft. | 24" | 17 |
| Cathedral Live Oak | | | | | |
| Sophora secundiflora | 0.75-1.0" | 3.0-4.0 Ft. | 2.0-3.0 Ft. | 24" | 9 |
| Texas Mountain Laurel | | | | | |
| Thevetia peruviana | 1.0-1.5" | 7.0-9.0 Ft. | 4.0-5.0 Ft. | 24" | 24 |
| Yellow Oleander | | | | | |
| Ulmus parvifolia 'Allee' | 1.0-1.5" | 7.0-9.0 Ft. | 3.0 - 4.0 Ft. | 24" | 6 |
| / Allee Elm | | | | | |
| Extra Large Shrubs | Size | Qty | Groundcovers | Size | Qty |
| Alyogyne huegelii | 5 gal. | 47 | Lantana montevidensis | 1 gal. | 138 |
| Blue Hibiscus | | | Purple Trailing Lantana | | |
| Cg | | | Lantana sp. | | |
| Caesalpinia gilliesii | 5 gal. | 31 | 'New Gold' Lantana | 1 gal. | 458 |
| Yellow Bird of Paradise | | | Rosmarinus officinalis 'Prostratus' | | |
| Cordia parvifolia | 5 gal. | 7 | Trailing Rosemary | 1 gal. | 104 |
| Little Leaf Cordia | | | Ruellia 'Katie' | | |
| Dodonaea viscosa | 5 gal. | 63 | Dwarf Ruellia 'Katie' | 1 gal. | 18 |
| Green Hopseed Bush | | | Teucrium chamaedrys 'prostratum' | | |
| Orange Jubilee | 5 gal. | 12 | Prostrate Germander | 1 gal. | 27 |
| Tecoma alata 'Orange Jubilee' | | | Wedelia trilobata | | |
| Sparky Bells | 5 gal. | 11 | Wedelia | 1 gal. | 7 |
| Tecoma 'Sparky' | | | Cacti/ Accents | Size | Qty |
| Tecomaria capensis | 5 gal. | 2 | Agave americana 'Marginata' | 5 gal. | 27 |
| Red Cape Honeysuckle | | | Century Plant | | |
| Large Shrubs | Size | Qty | Aloe hyb. 'Blue Elf' | 5 gal. | 187 |
| | | | Blue Elf Aloe | | |
| Calliantha californica | 5 gal. | 15 | Bouteloua gracilis | | |
| Red Fairy Duster | | | Blonde Ambition | 1 gal. | 171 |
| Cassia artemisioides 'Silver' | 5 gal. | 25 | Lycaea revoluta | | |
| Silver Cassia | | | Sago Palm | 5 gal. | 4 |
| Leucophyllum frutescens 'Green Cloud' | 5 gal. | 181 | * Dasylirion wheeleri | | |
| Green Cloud Sage | | | Desert Spoon | 5 gal. | 126 |
| Simmondsia Chinensis | 5 gal. | 7 | Echinocactus grusonii | | |
| Jojoba | | | Golden Barrel Cactus | 5 gal. | 10 |
| Medium Shrubs | Size | Qty | Hesperaloe funifera | | |
| | | | Giant Hesperaloe | 5 gal. | 67 |
| Bougainvillea 'Torch Glow' | 5 gal. | 89 | Hesperaloe parviflora 'Brakelights' | | |
| Torch Glow Bougainvillea | | | Brakelights Red Yucca | 3 gal. | 378 |
| Eremophila glabra spp. carmosa | 5 gal. | 185 | Hesperaloe parviflora 'Yellow' | | |
| Winter Blaze | | | Yellow Yucca | 5 gal. | 43 |
| Eremophila hygrophana Blue Bells | 5 gal. | 292 | Muhlenbergia capillaris | | |
| Blue Bells | | | 'Regal Mist' | 5 gal. | 62 |
| Justicia spicigera | 5 gal. | 116 | Opuntia santa rita | | |
| Mexican Honeysuckle | | | Purple Prickly Pear | 5 gal. | 32 |
| Nandina domestica | 15 gal. | 41 | Pedilanthus macrocarpus | | |
| Heavenly Bamboo | | | Slipper Plant | 5 gal. | 20 |
| Rosmarinus officinalis 'Tuscan Blue' | 5 gal. | 137 | * Yucca pallida | | |
| Tuscan Blue Rosemary | | | Pale Leaf Yucca | 5 gal. | 103 |
| Ruellia brittoniana | | | Inerts | Qty | |
| Purple Ruellia | 5 gal. | 48 | | | |
| Teucrium fruticans | 5 gal. | 126 | Decomposed Granite; Size | | |
| Bush Germander | | | No Symbol | | |
| Small Shrubs | Size | Qty | Color | | |
| Callistemon viminalis 'Little John' | 5 gal. | 397 | Midiron Sod | | |
| Little John Bottle Brush | | | See Detail X, Sheet LA7.X | | |
| Convolvulus cneorum | 1 gal. | 33 | | | |
| Bush Morning Glory | 5 gal. | 231 | | | |
| Olea europaea 'Little Ollie' | 1 gal. | 183 | | | |
| Dwarf Olive | | | | | |
| Russelia equisetiformis | | | | | |
| Coral Fountain | | | | | |
| Teucrium chamaedrys | | | | | |
| Germander | 1 gal. | 344 | | | |

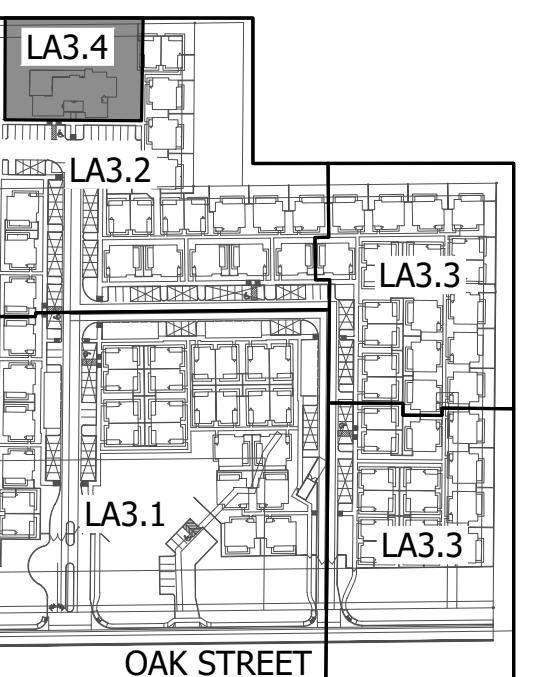



KEY MAP

NOT TO SCALE

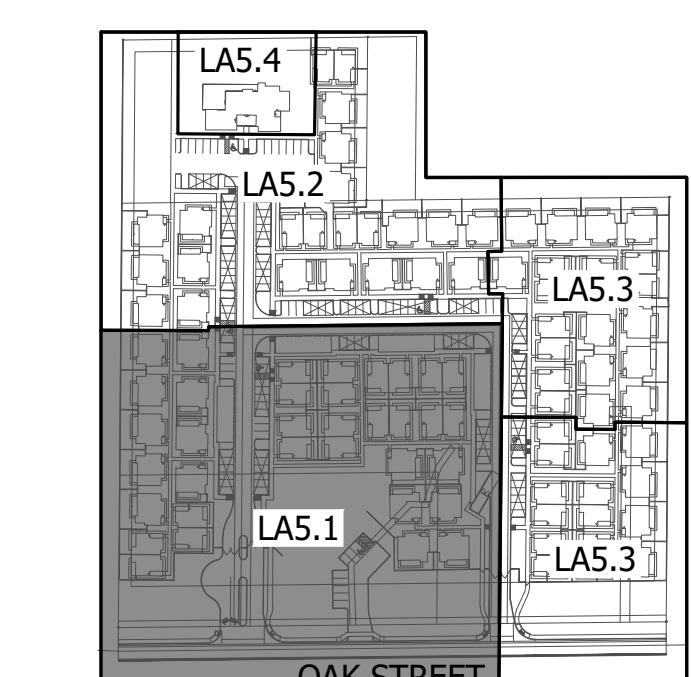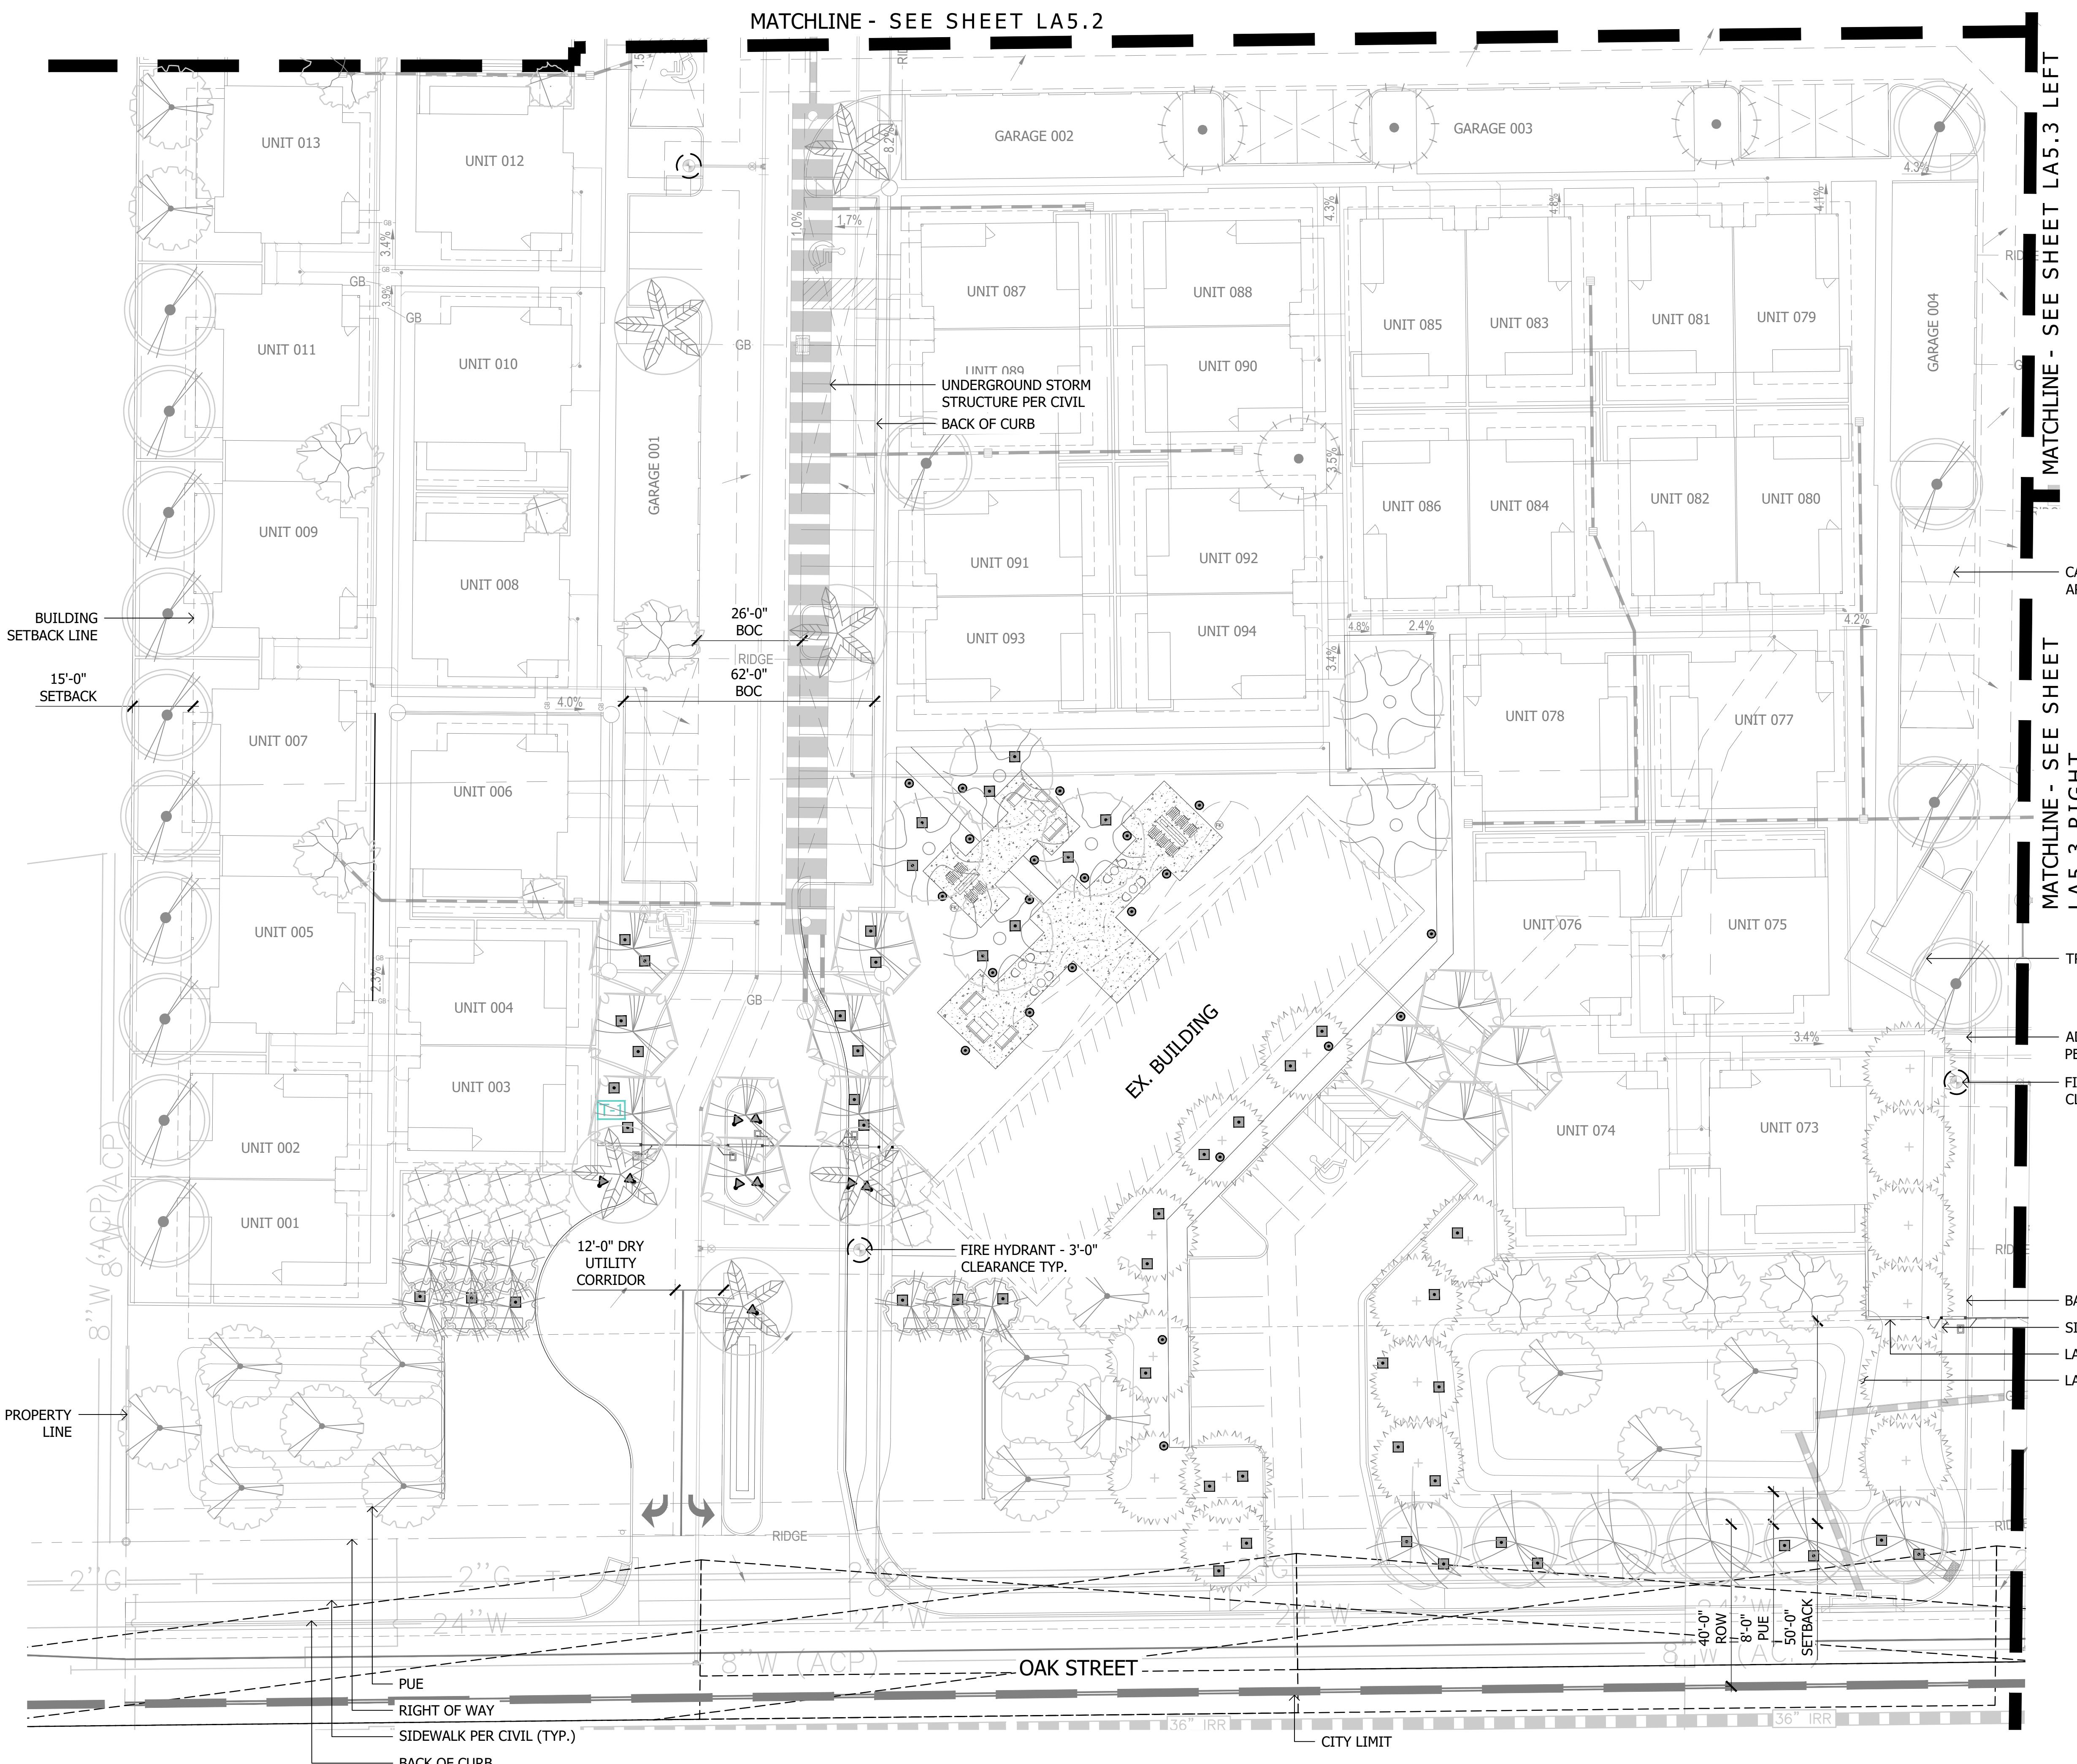

Light Fixtures Legend

| Symbol | Model | Type | Manufacturer | Finish | Qty | Detail |
|--------|----------------|------------------|--------------|--------|-----|--------|
| Symbol | Model | Type | Manufacturer | Finish | Qty | |
| ◎ | M-PZ-ZD-3LED | Path Light | FX Luminare | FB | 41 | |
| ■ | FC-6LED-GW-090 | Well Light | FX Luminare | BZ | 76 | |
| △ | FB-ZD-3LED | Uplight | FX Luminare | BZ | 16 | |
| | | Festoon Lights | | FB | | |
| T-1 | LUXOR 300 WATT | Light Controller | FX Luminare | SS | 2 | |

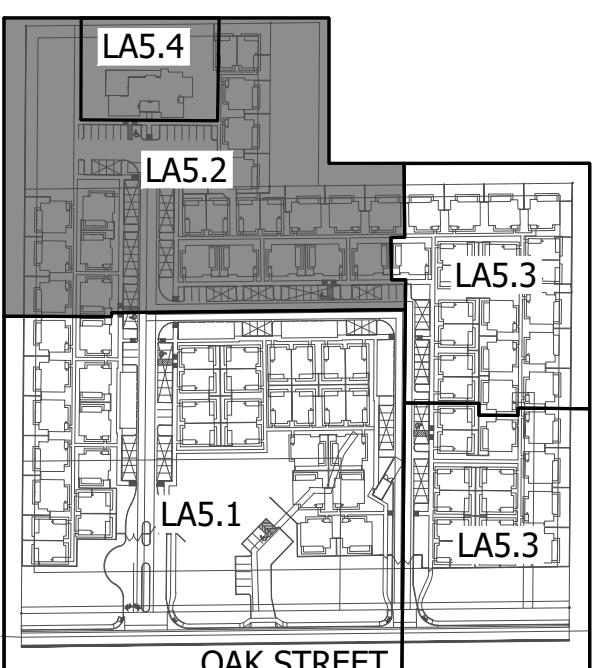
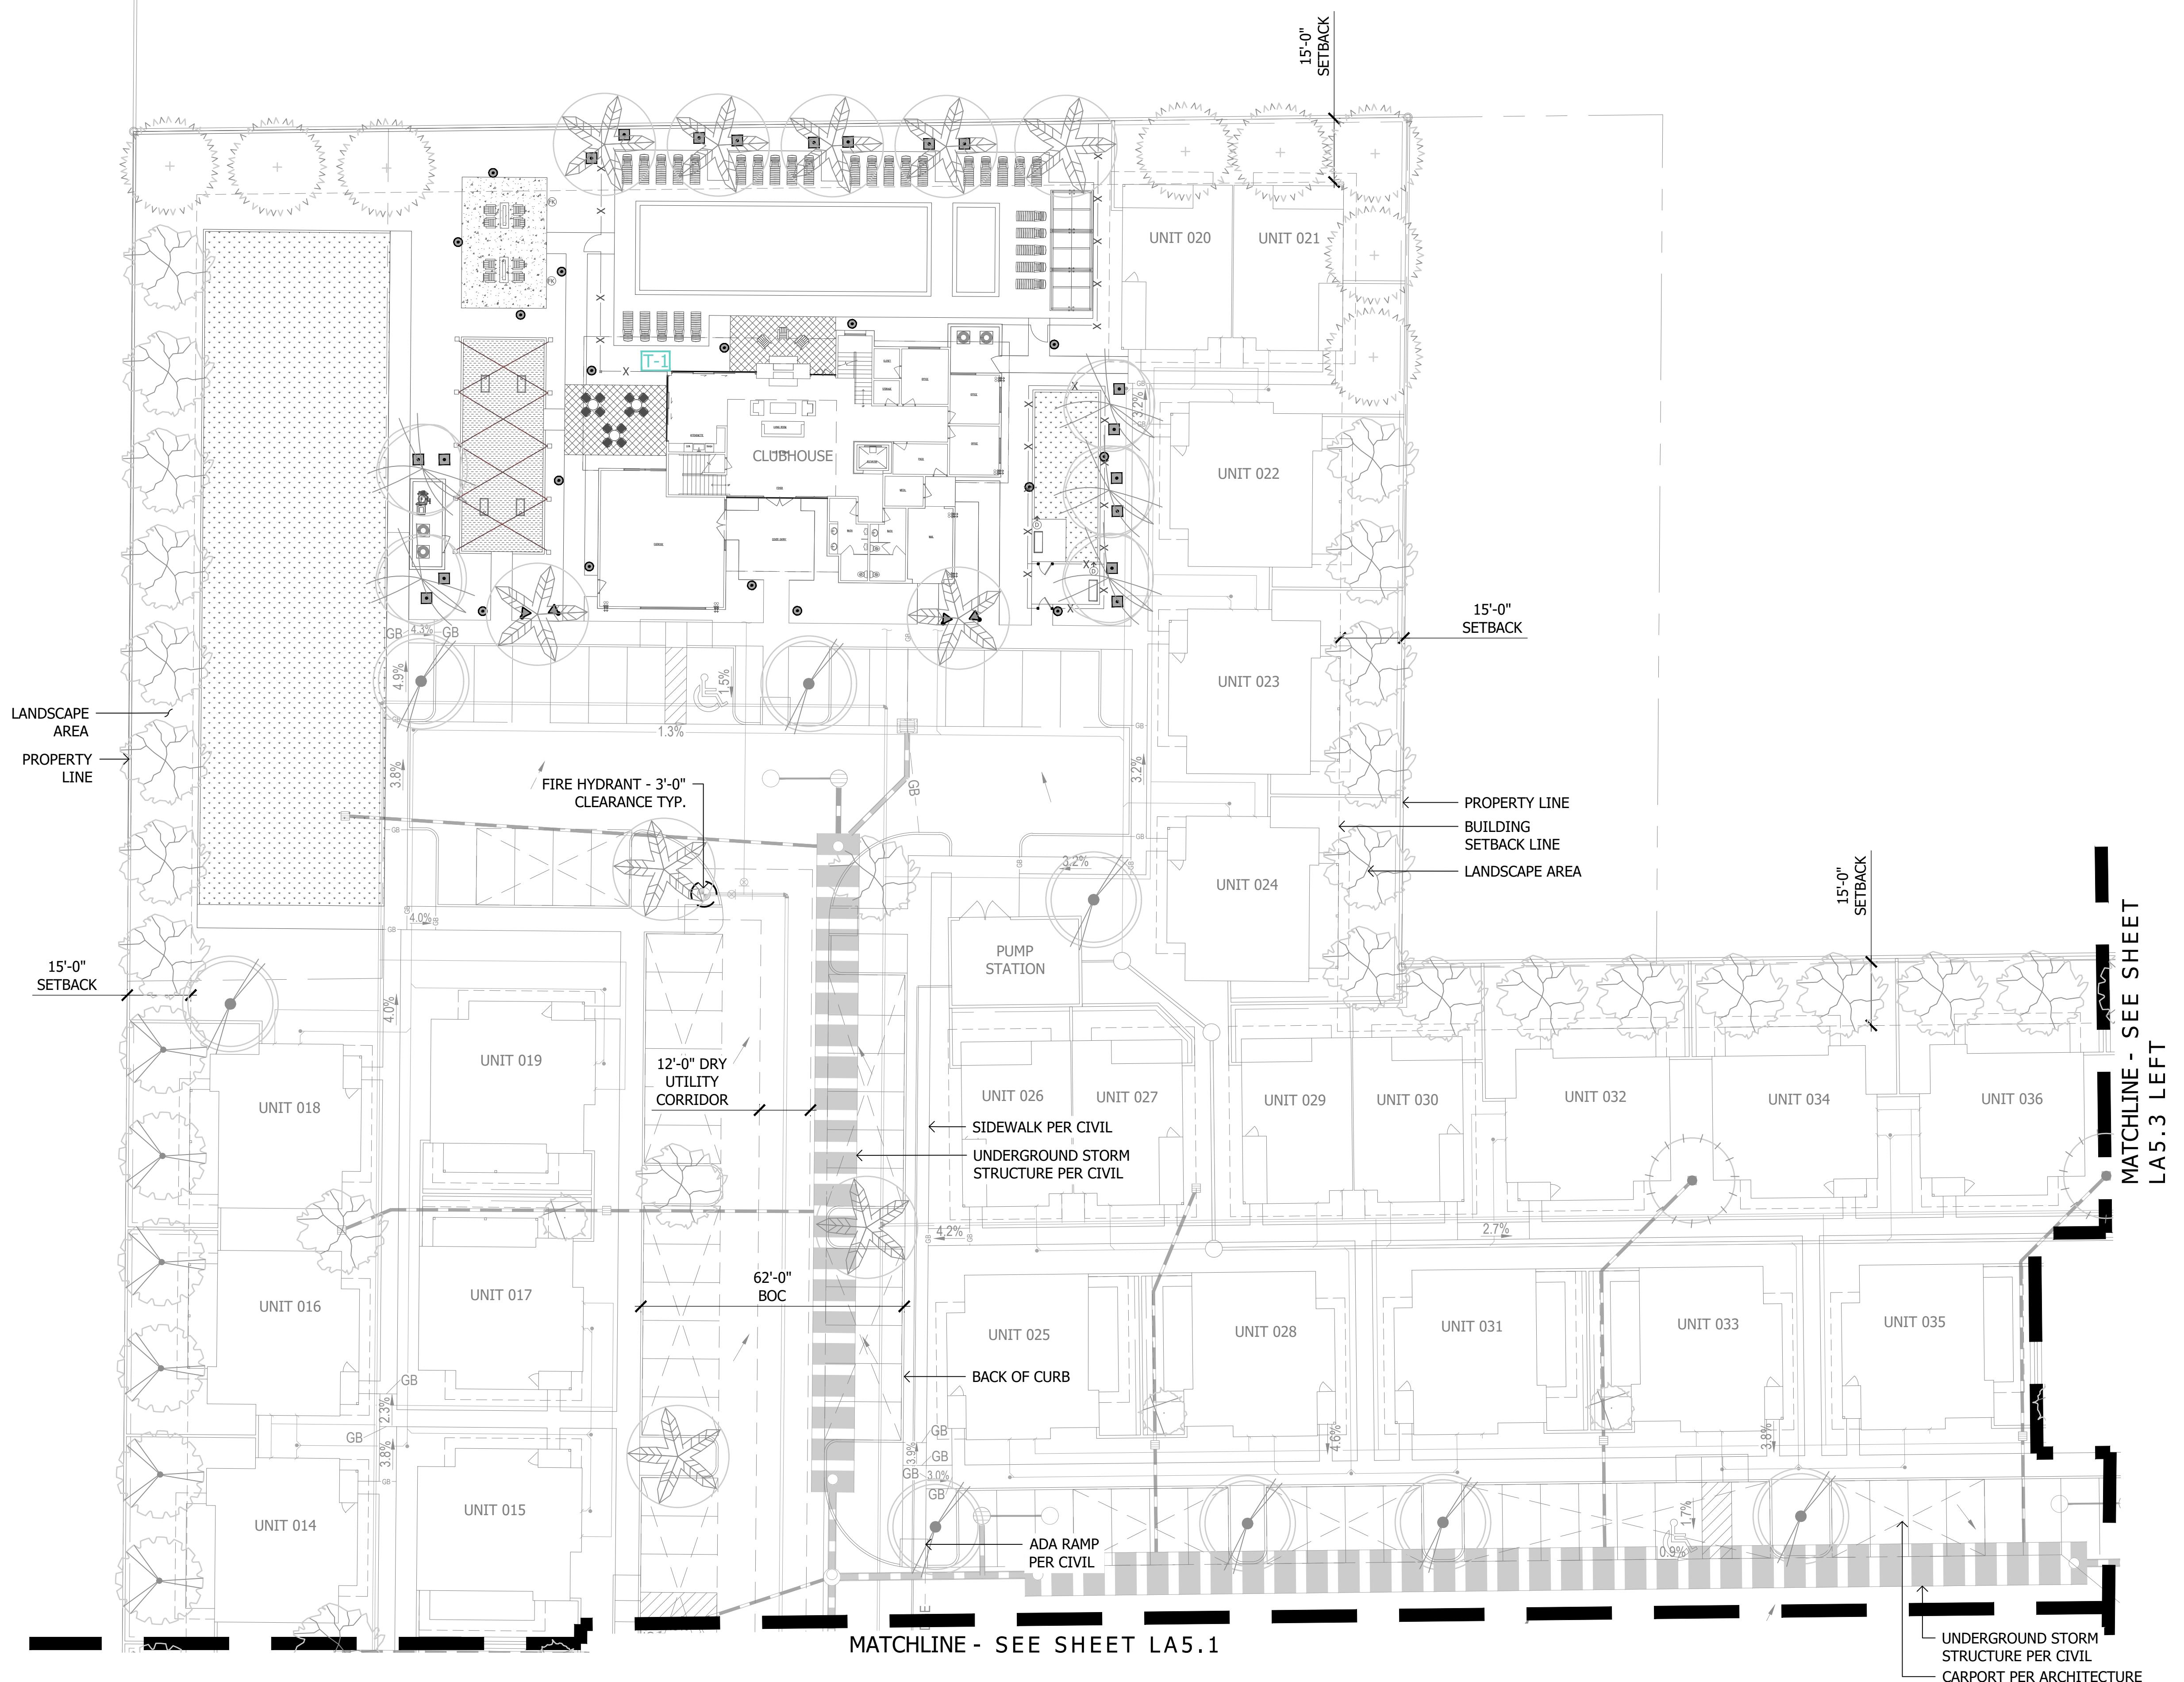


KEY MAP

NOT TO SCALE

Light Fixtures Legend

| Symbol | Model | Type | Manufacturer | Finish | Qty | Detail |
|--------|----------------|------------------|--------------|--------|-----|--------|
| Symbol | Model | Type | Manufacturer | Finish | Qty | |
| ● | M-PZ-ZD-3LED | Path Light | FX Luminare | FB | 41 | |
| ■ | FC-6LED-GW-090 | Well Light | FX Luminare | BZ | 76 | |
| △ | FB-ZD-3LED | Uplight | FX Luminare | BZ | 16 | |
| | | Festoon Lights | | FB | | |
| T-1 | LUXOR 300 WATT | Light Controller | FX Luminare | SS | 2 | |

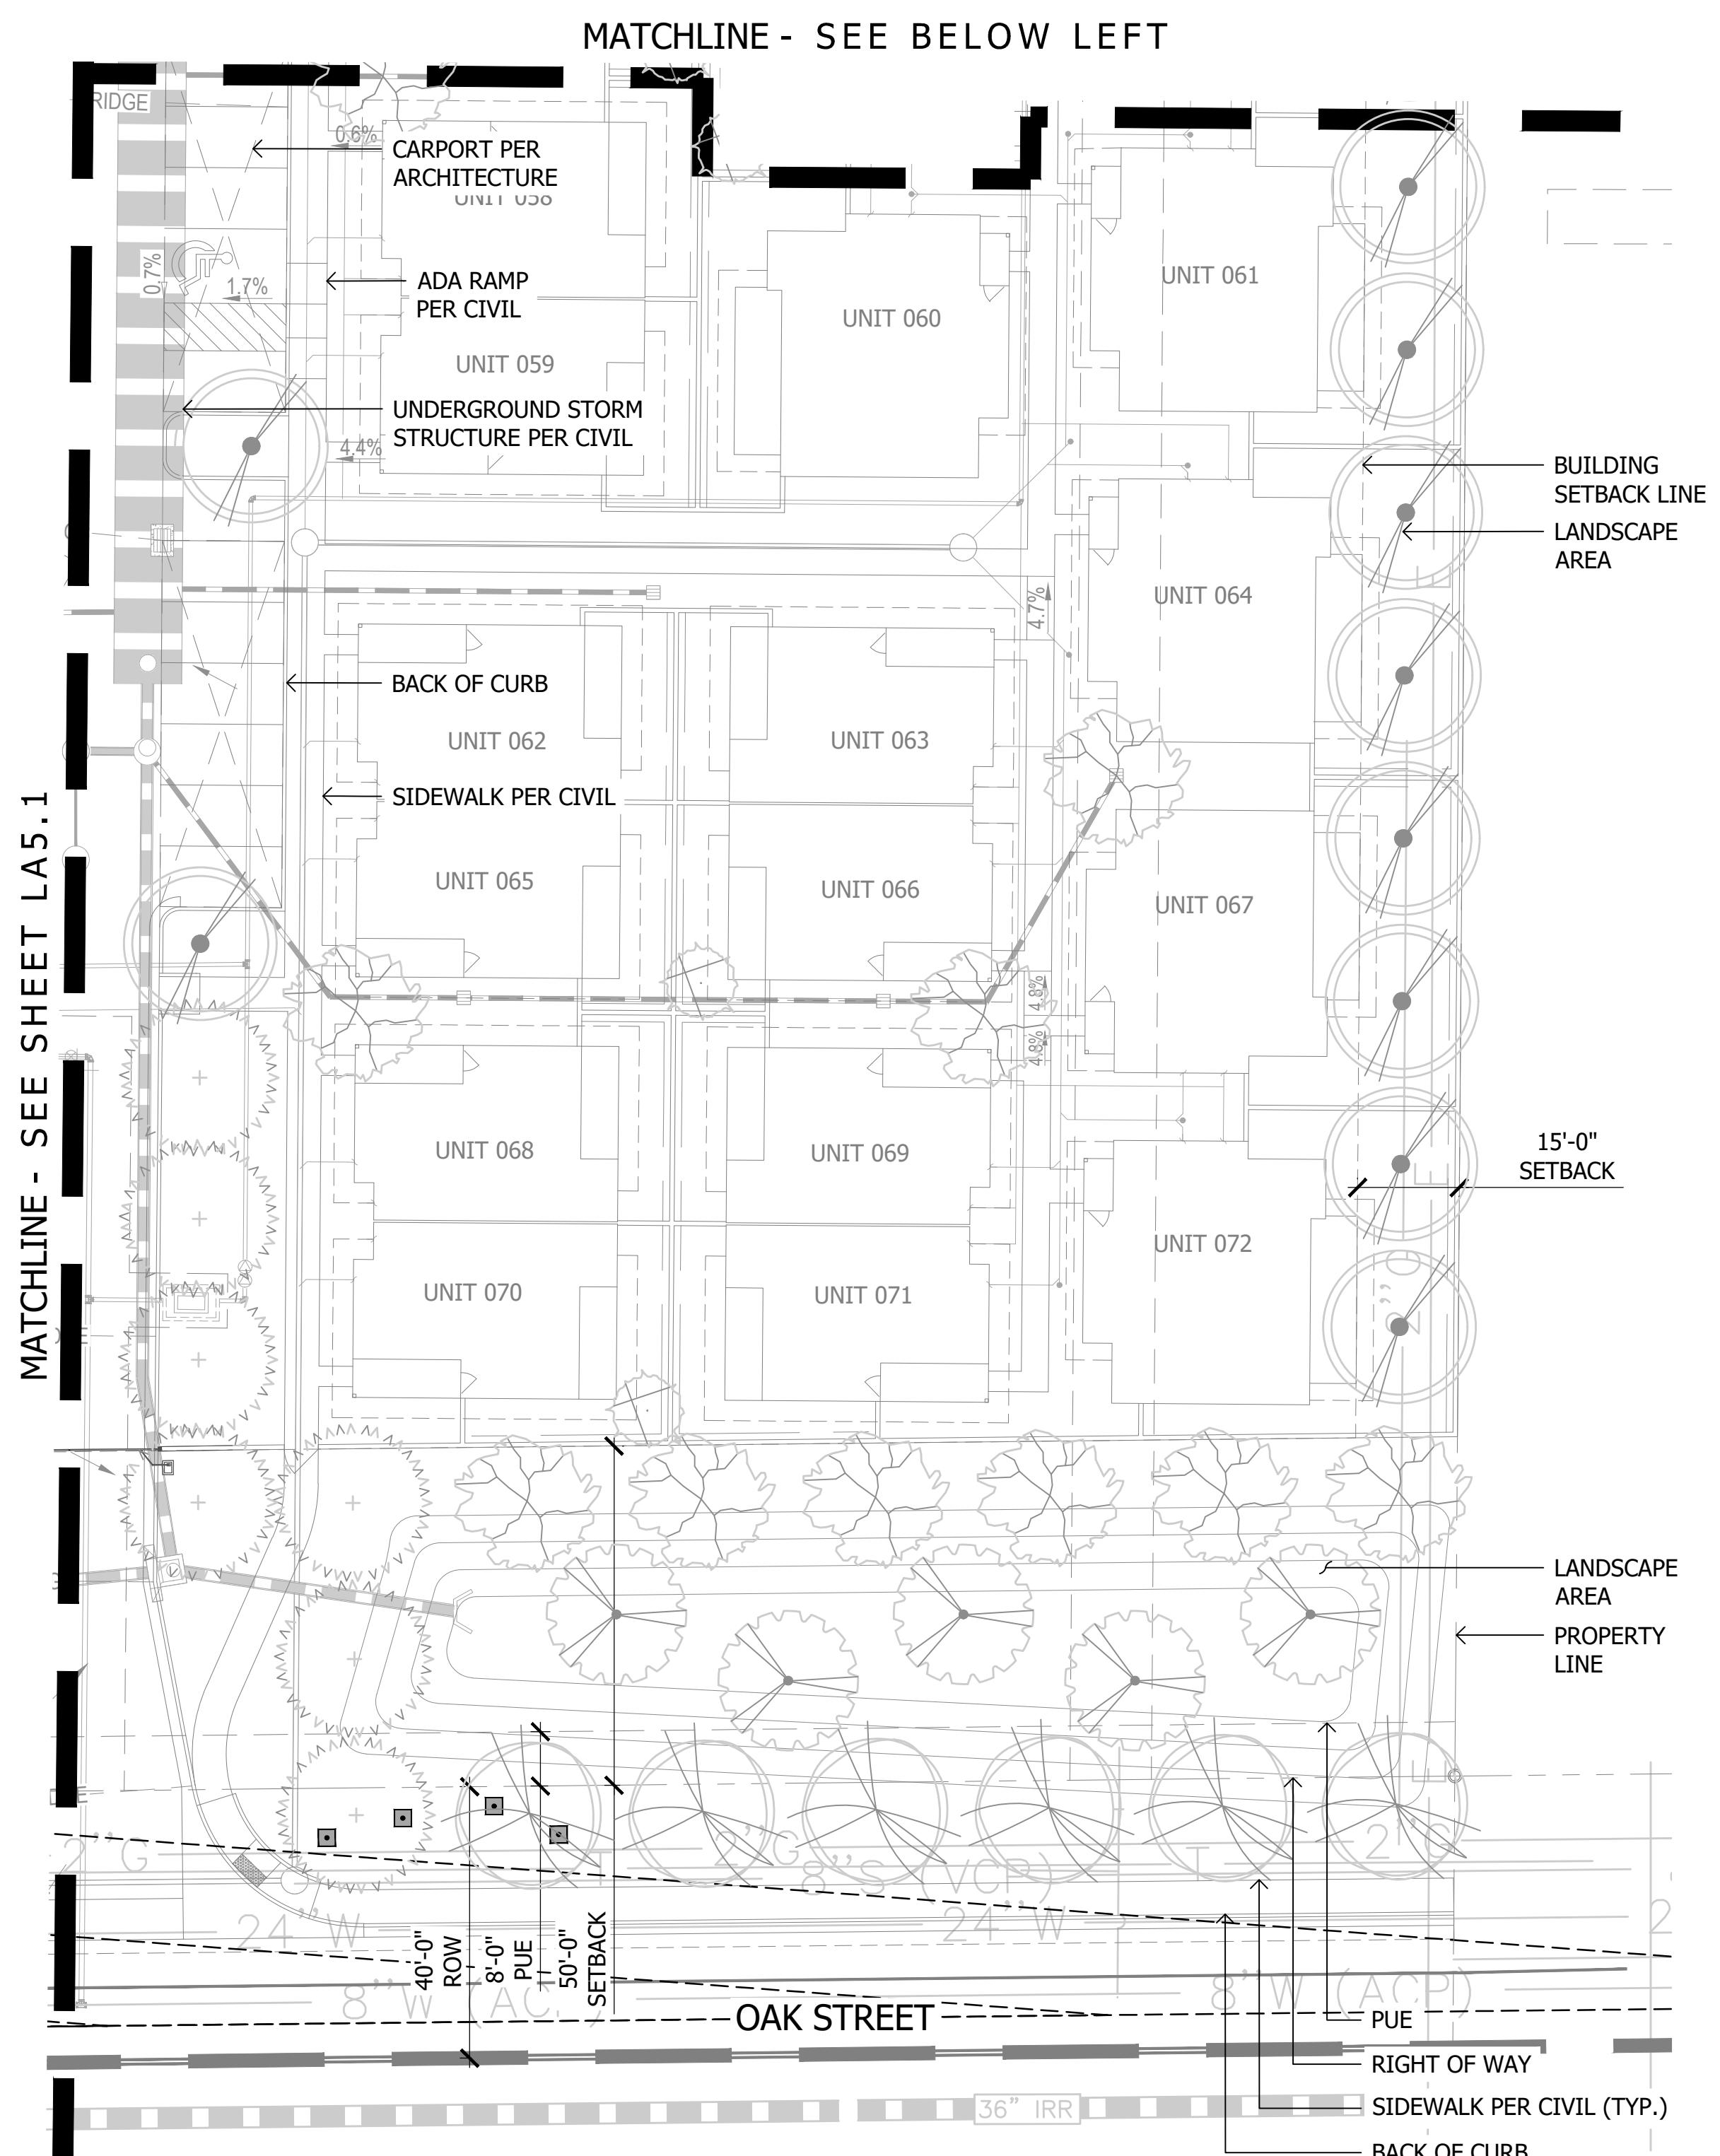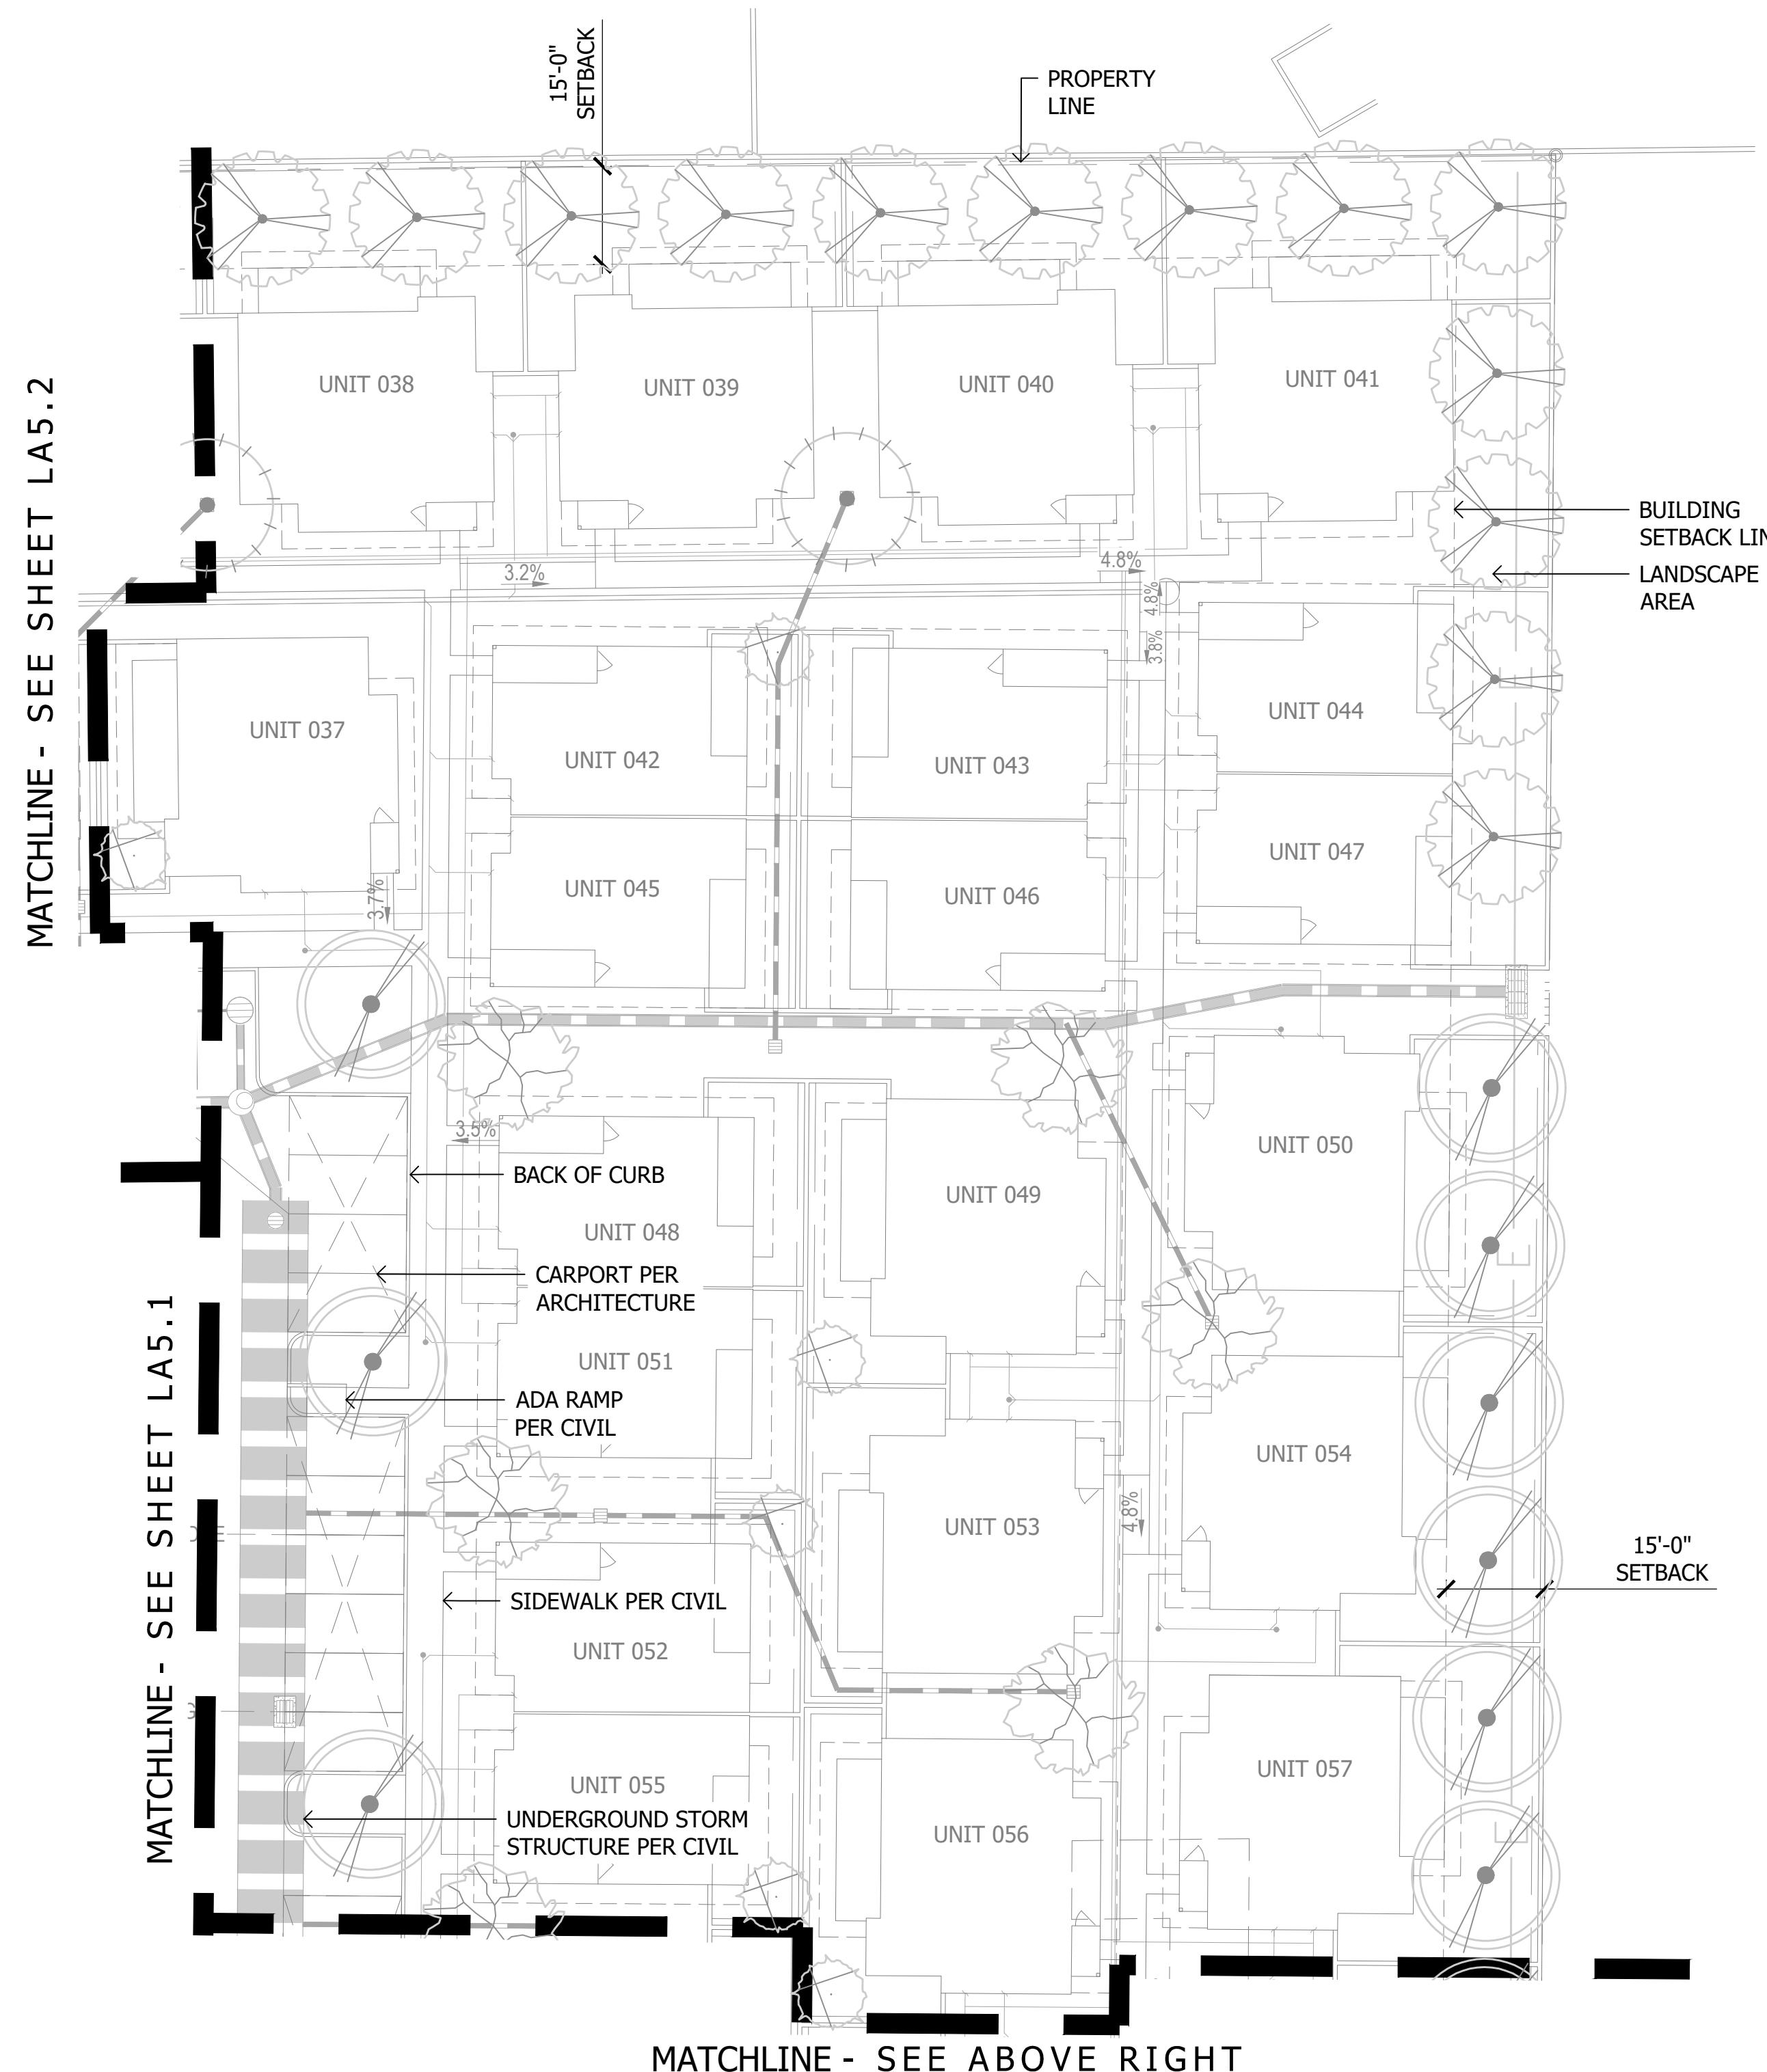



LANDSCAPE LIGHTING CUT SHEETS #5



LED Specialty Lights


ORDERING INFORMATION

LED

The BQ 1 LED stainless steel light illuminates grilling areas. It is designed to work with the Luxor® system, or it can be operated independently with an optional plug-in transformer.

BQ: Barbeque Light

| | |
|--|----------------|
| NUMBER OF LEDs: | 1 |
| HALOGEN LUMEN OUTPUT EQUIVALENT: | 10 Watt |
| USEFUL LED LIFE (L70): | 50,000 hrs avg |
| INPUT VOLTAGE: | 10 to 15V |
| VA TOTAL: (Use to size the lighting controller) | 2.4 |
| WATTS USED: | 2.0 |
| LUMENS PER WATT (EFFICACY) | 42 |
| MAX LUMENS: | 81.5 |
| CRI (Ra) | 82 |

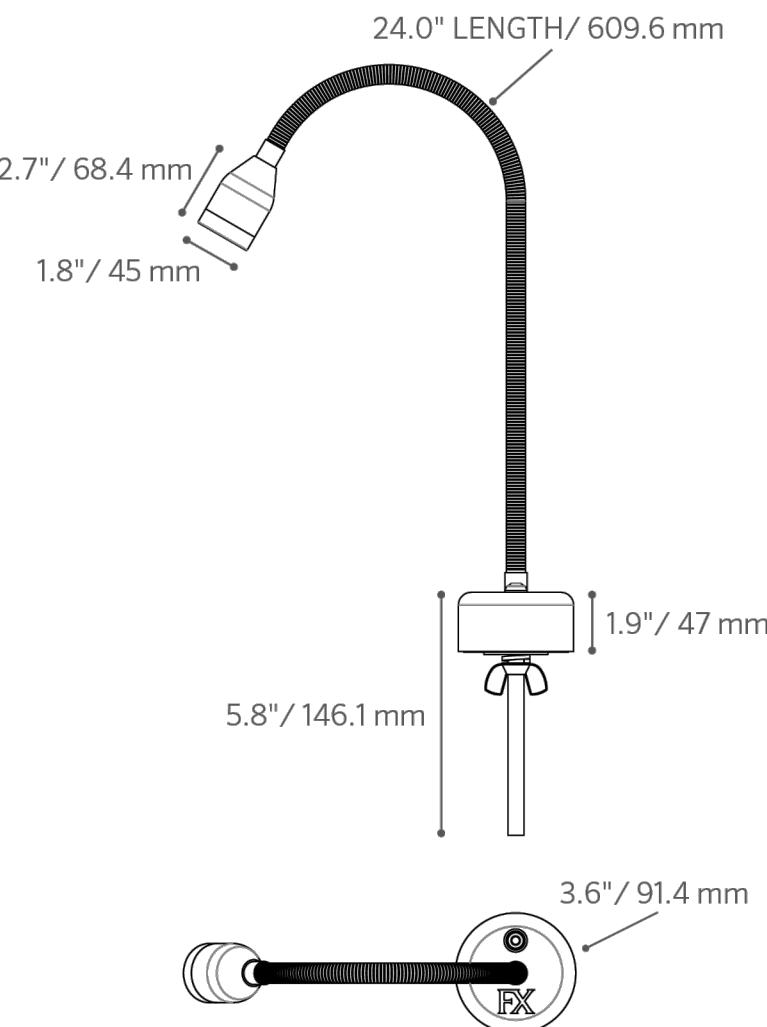

Learn more about FX Luminaire specialty lights. Visit: fxl.com/products

LANDSCAPE LIGHTING CUT SHEETS #6



BQ: Barbeque Light

FACTORY INSTALLED OPTIONS: Order 1 + 2 (optional) + 3 + 4

| Step | Description | Code |
|------|-------------|--|
| 1 | Fixture | BQ |
| 2 | OPTIONAL ZD | ZD (Refer to the Luxor page in the Lighting Control section) |
| 3 | LAMP | 1LED (50,000 avg. life hours) |
| 4 | FINISH | SS |


EXAMPLE: BQ-ZD-1LED-SS = BQ - ZD Option - 1LED Board - Stainless Steel

| METALS | |
|--------|-------------------|
| SS | = Stainless Steel |

FIELD INSTALLED OPTIONS:

| PART NUMBER | DESCRIPTION |
|-------------|-----------------------|
| MT12W | MINI TRANSFORMER, 12W |

PHOTOMETRICS:

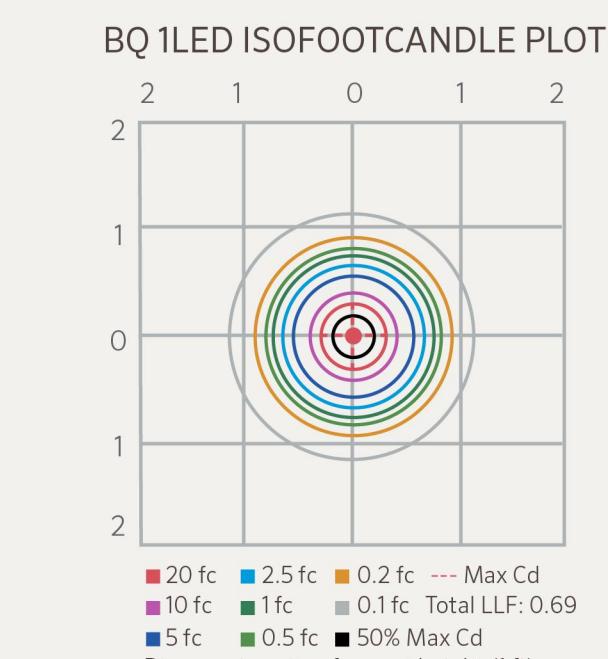

Beam angle is defined as two times the vertical angle at which the intensity is 50% of the maximum. It is calculated using LM-79 method for SSL Luminaires.



The BQ includes a 1 LED board, mounting hardware for countertop, and a 2 ft lead.

3/15

760.744.5240 | fxl.com

FX Luminaire.

Low Voltage Light Fixture - "A"
BQ-ZD-1LED-WM-SS



PAPAGO VILLAGE
Lighting Cut Sheet 1

Date:06-14-2024

ABLASTUDIO.COM






Angled Orientation

KG Well Light DESIGNER PREMIUM

Reversible angled or flat-top well light in 3, 6, or 9 LED. RGBW capable with Luxor® systems.

Quick Facts

- Die-cast brass or aluminum construction
- Powder-coat, natural, or antiqued brass finishes
- Cree® integrated LEDs
- Reversible design for flat or angled installation
- Tamper-resistant features
- Compatible with Luxor technology
- Phase and PWM dimmable
- Input voltage: 10-15V

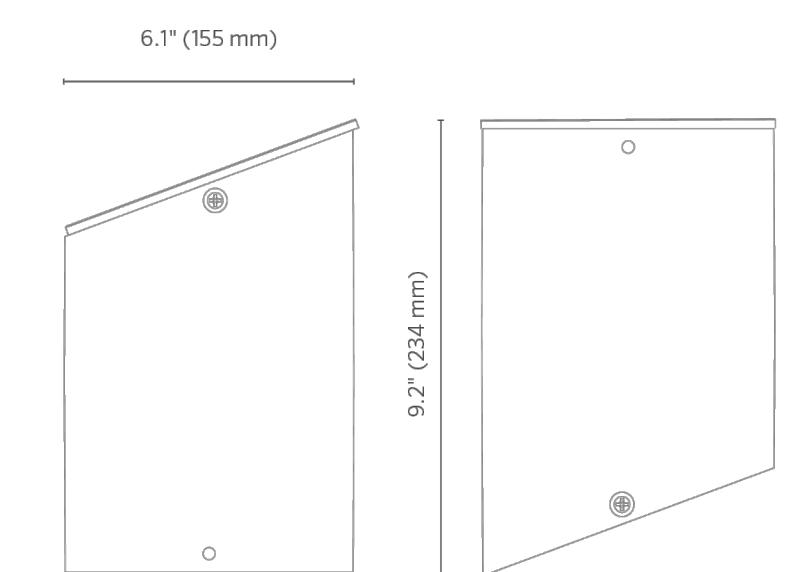

LANDSCAPE & ARCHITECTURAL LIGHTING

LANDSCAPE & ARCHITECTURAL LIGHTING

Low Voltage Light Fixture - "B"
KG-ZD-3LED-FB

KG Well Light ORDERING INFORMATION

| Fixture | Luxor Option | Compliance | Output | Finish |
|---------|----------------------|-----------------------|-------------------|---|
| KG* | ■ [default] Zone | ■ [default] UL Listed | ■ 3LED 128 Lumens | ■ BS Natural Brass ■ WG White Gloss |
| | ■ ZD Zone/Dim | ■ e CE Certified | ■ 6LED 265 Lumens | ■ BZ Bronze Metallic ■ FW Natural Brass |
| | | | ■ 9LED 321 Lumens | ■ DG Desert Granite ■ AL Almond |
| | ■ ZDC Zone/Dim/Color | ■ [default] | 123 Lumens | ■ WI Weathered Iron ■ AB Antique Bronze |
| | | | | ■ SB Sedona Brown ■ AT Antique Tumbled |
| | | | | ■ FB Black ■ NP Nickel Plate |
| | | | | ■ CB** Camo Bronze |

*Composite grid faceplate

EXAMPLE FIXTURE CONFIGURATION: KG-ZD-6LED-BS



*Includes 6" (152 mm) Reversible (Flat/Angled) Conduit Sleeve (250011630000)

Accessory: Specify Separately

| Item | Code |
|--|--------|
| ■ CLEAR PROTECTIVE INSERT 2.5" (64 mm) x 12" (305 mm) | KG-CPI |

KG Well Light PHOTOMETRICS

KG 3LED Illuminance at a Distance

| Feet (Meters) | Center Beam | Beam Width |
|---------------|------------------|-----------------------------|
| 4.2' (1.3 m) | 22.8 fc (245 lx) | 1.8' (0.6 m) 1.8' (0.6 m) |
| 8.3' (2.5 m) | 5.7 fc (61 lx) | 3.5' (1.1 m) 3.5' (1.1 m) |
| 12.5' (3.8 m) | 2.5 fc (27 lx) | 5.3' (1.6 m) 5.3' (1.6 m) |
| 16.7' (5.1 m) | 1.5 fc (16 lx) | 7.0' (2.1 m) 7.0' (2.1 m) |
| 20.8' (6.3 m) | 0.9 fc (10 lx) | 8.8' (2.7 m) 8.8' (2.7 m) |
| 25.0' (7.6 m) | 0.6 fc (7 lx) | 10.6' (3.2 m) 10.5' (3.2 m) |

KG 6LED Illuminance at a Distance

| Feet (Meters) | Center Beam | Beam Width |
|---------------|------------------|-----------------------------|
| 4.2' (1.3 m) | 42.7 fc (460 lx) | 2.1' (0.6 m) 2.1' (0.6 m) |
| 8.3' (2.5 m) | 10.7 fc (115 lx) | 4.1' (1.3 m) 4.1' (1.3 m) |
| 12.5' (3.8 m) | 4.8 fc (52 lx) | 6.2' (1.9 m) 6.2' (1.9 m) |
| 16.7' (5.1 m) | 2.7 fc (29 lx) | 8.3' (2.5 m) 8.3' (2.5 m) |
| 20.8' (6.3 m) | 1.7 fc (18 lx) | 10.3' (3.1 m) 10.3' (3.1 m) |
| 25.0' (7.6 m) | 1.2 fc (13 lx) | 12.4' (3.8 m) 12.4' (3.8 m) |

KG 9LED Illuminance at a Distance

| Feet (Meters) | Center Beam | Beam Width |
|---------------|------------------|-----------------------------|
| 4.2' (1.3 m) | 51.7 fc (557 lx) | 2.1' (0.6 m) 2.0' (0.6 lx) |
| 8.3' (2.5 m) | 13.0 fc (140 lx) | 4.1' (1.3 m) 4.0' (1.2 m) |
| 12.5' (3.8 m) | 5.8 fc (62 lx) | 6.2' (1.9 m) 6.0' (1.8 m) |
| 16.7' (5.1 m) | 3.2 fc (35 lx) | 8.3' (2.5 m) 8.0' (2.4 m) |
| 20.8' (6.3 m) | 2.1 fc (23 lx) | 10.4' (3.2 m) 10.0' (3.1 m) |
| 25.0' (7.6 m) | 1.4 fc (15 lx) | 12.4' (3.8 m) 12.0' (3.7 m) |

KG zdc Illuminance at a Distance


| Feet (Meters) | Center Beam | Beam Width |
|---------------|----------------|-----------------------------|
| 4.2' (1.3 m) | 4.4 fc (47 lx) | 4.4' (1.3 m) 3.0' (0.9 m) |
| 8.3' (2.5 m) | 1.1 fc (12 lx) | 9.0' (2.7 m) 6.1' (1.9 m) |
| 12.5' (3.8 m) | 0.5 fc (5 lx) | 13.4' (4.1 m) 9.2' (2.8 m) |
| 16.7' (5.1 m) | 0.3 fc (3 lx) | 17.8' (5.4 m) 12.2' (3.7 m) |
| 20.8' (6.3 m) | 0.2 fc (2 lx) | 22.3' (6.8 m) 15.3' (4.7 m) |
| 25.0' (7.6 m) | 0.1 fc (1 lx) | 26.7' (8.1 m) 18.3' (5.6 m) |



Our largest wall-wash up light, the LC, projects a broad spectrum of light on large walls and spaces. It is available in 1, 3, 6 and 9LED, and is available in an array of finishes to suit the needs of any design that calls for a large-span wall washing up light.

LC: Up Light

| NUMBER OF LEDS: | 1 | 3 | 6 | 9 |
|---|----------------|----------------|----------------|----------------|
| HALOGEN LUMEN OUTPUT EQUIVALENT: | 10 Watt | 20 Watt | 35 Watt | 50 Watt |
| USEFUL LED LIFE (L70): | 50,000 hrs avg | 50,000 hrs avg | 50,000 hrs avg | 50,000 hrs avg |
| INPUT VOLTAGE: | 10 to 15V | 10 to 15V | 10 to 15V | 10 to 15V |
| VA TOTAL: (Use to size the lighting controller) | 2.4 | 4.5 | 13.5 | 13.5 |
| WATTS USED: | 2.0 | 4.2 | 10.1 | 11.2 |
| LUMENS PER WATT (EFFICACY) | 30.9 | 36.5 | 36.1 | 36.8 |
| MAX LUMENS: | 63 | 154 | 331 | 436 |
| CRI (Ra) | 82.8 | 80.2 | 82.2 | 79.2 |

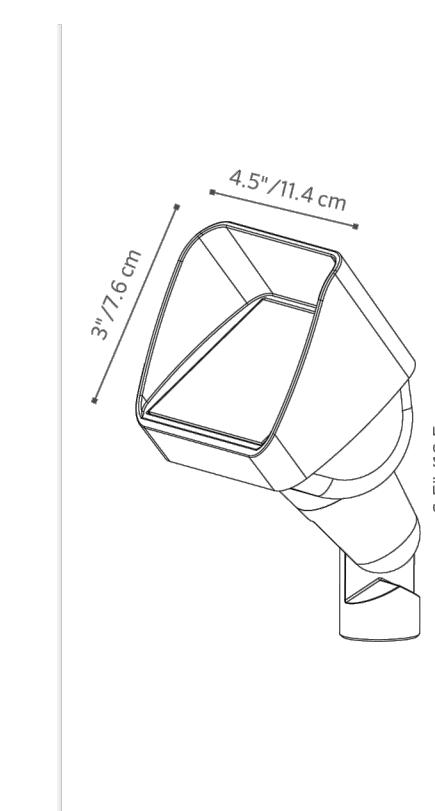

LC: Up Light

FACTORY INSTALLED OPTIONS: Order 1 + 2 (optional) + 3 + 4

| Step | Description | Code |
|------|--|---|
| 1 | Fixture | LC |
| 2 | OPTIONAL ZD ZD (Refer to the Luxor page in the Lighting Control section) | ZD |
| 3 | LAMP | 1LED, 3LED, 6LED, 9LED (50,000 avg. life hours) |
| 4 | FINISH | AB*, AT*, NP*, BS, WG, FW, AL, BZ, DG, WI, VF, SB, FB |


EXAMPLE: LC-ZD-3LED-BZ = LC - ZD Option - 3LED Board - Bronze Metallic Finish

FIELD INSTALLED OPTIONS: Order Individually

| Mounting Options |
|--|
| Long Slot Spike (250015840000) 2.5" x 10" Included ▶ |
| Super Slot Spike (753900) 2" x 10" |
| SuperJ-Box (SJ-XX**) 2.5" x 12" |
| Post Mount (PM-XX**) 2.5" x 13" |

EXAMPLE: 753900 = Super Slot Spike

PHOTOMETRICS:

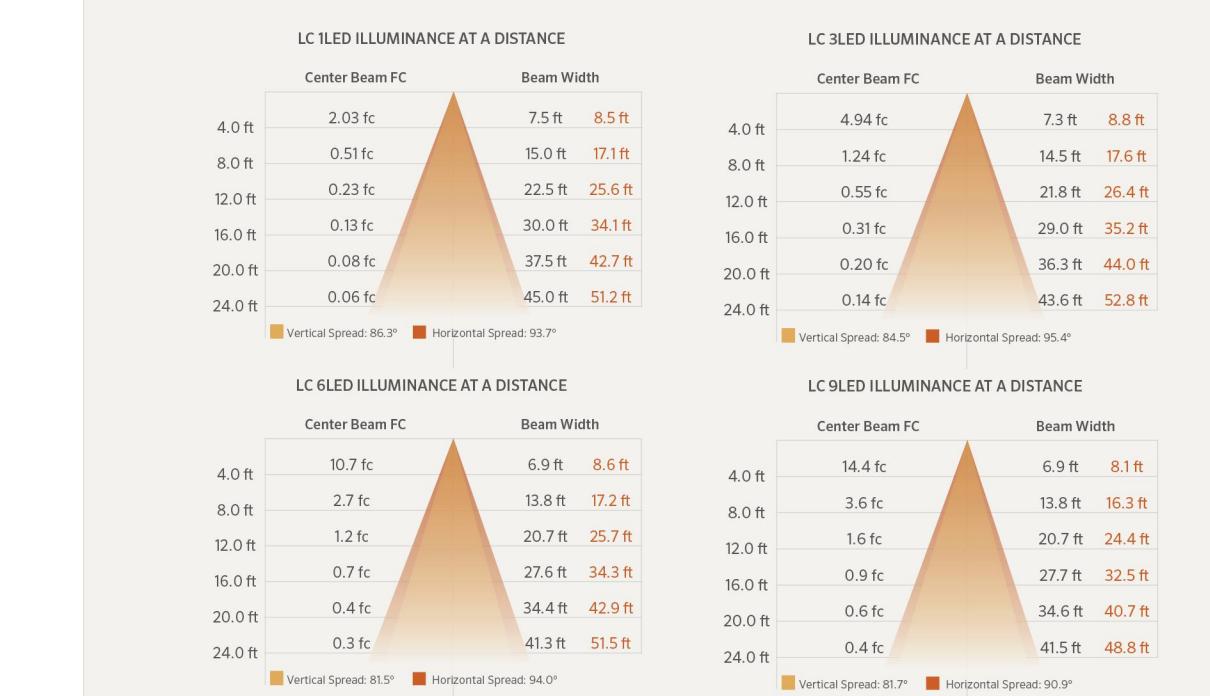

Beam angle is calculated using LM-79 method for SSL Luminaires;

*Beam angle is defined as two times the vertical angle at which the intensity is 50% of the maximum.


METALS

| |
|-----------------------|
| AB = Antique Bronze* |
| AT = Antique Tumbled* |
| NP = Nickel Plate* |
| BS = Natural Brass |

POWDER COAT

| |
|----------------------|
| WG = White Gloss |
| FW = Flat White |
| AL = Almond |
| BZ = Bronze Metallic |
| DG = Desert Granite |
| WI = Weathered Iron |
| VF = Verde Speckle |
| SB = Sedona Brown |
| FB = Flat Black |

The LC includes your choice LED boards, choice of finish, 4 ft. lead wire and a Long Slot Spike.

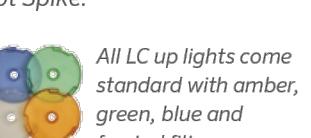

All LC up lights come standard with amber, green, blue and frosted filters

* May require longer lead time

** Denotes finish code



FXLuminaire

Learn more about FX Luminaire up lights. Visit: fxl.com

760.744.5240

4/12

760.744.5240 | fxl.com


Low Voltage Light Fixture - "C" LC-ZD-3LED-FB



The LF is our LED under-the-cap hardscape wall light. It can easily be fitted between a block wall and capstone for a neat, clean installation. Due to its modular bracket design, the LF can even be installed under railings and existing construction.

LF: Wall Light

| | |
|---|----------------|
| NUMBER OF LEDs: | 1 |
| HALOGEN LUMEN OUTPUT EQUIVALENT: | 10 Watt |
| USEFUL LED LIFE (L70): | 50,000 hrs avg |
| INPUT VOLTAGE: | 10 to 15V |
| VA TOTAL: (Use this number to size the transformer) | 2.4 |
| WATTS USED: | 2.0 |
| LUMENS PER WATT (EFFICACY) | 37 |
| MAX LUMENS: | 77 |
| CCT (Ra) | 81.6 |

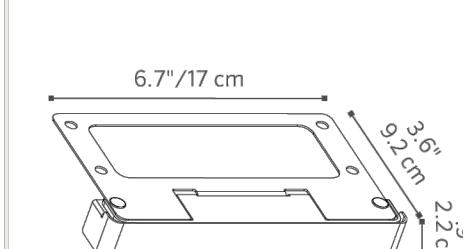


LF: Wall Light

FACTORY INSTALLED OPTIONS: Order 1 + 2 (optional) + 3 + 4

| Step | Description | Code |
|------|-------------|--|
| 1 | Fixture | LF |
| 2 | OPTIONAL ZD | ZD (Refer to the Luxor page in the Lighting Control section) |
| 3 | LAMP | 1LED (50,000 avg. life hours) |
| 4 | FINISH | AB*, AT*, CU, BS, SS, WG, FW, AL, BZ, DG, WI, VF, SB, FB |

EXAMPLE: LF-ZD-1LED-SS = LF - ZD Option - 1LED Board - Stainless Steel Finish

PHOTOMETRICS:

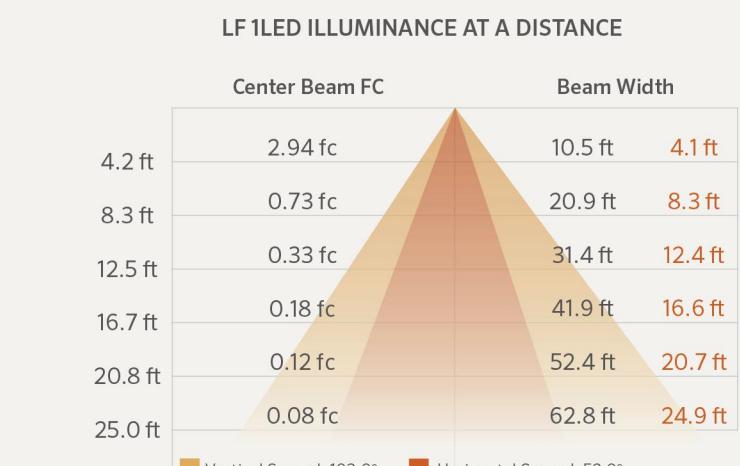

Beam angle is calculated using LM-79 method for SSL Luminaires.
"Beam angle is defined as two times the vertical angle at which the intensity is 50% of the maximum."

METALS

| |
|-----------------------------------|
| AB = Antique Bronze* |
| AB = Antique Bronze* (On Brass) |
| AT = Antique Tumbled* |
| AT = Antique Tumbled* (On Copper) |
| CU = Copper |
| BS = Natural Brass |
| SS = Stainless Steel |

POWDER COAT

| |
|----------------------|
| WG = White Gloss |
| FW = Flat White |
| AL = Almond |
| BZ = Bronze Metallic |
| DG = Desert Granite |
| WI = Weathered Iron |
| VF = Verde Speckle |
| SB = Sedona Brown |
| FB = Flat Black |

The LF includes a 1LED board, choice of faceplate finish, 9 ft lead wire.



All LF wall lights come standard with amber, and frosted filters

* May require longer lead time

Learn more about FX Luminaire wall lights. Visit: fxl.com

760.744.5240

4/12

760.744.5240 | fxl.com

FXLuminaire.

Low Voltage Light Fixture - "D" LF-ZD-1LED-BZ




LANDSCAPE LIGHTING CUT SHEETS #15

LED Lighting Controller

With Luxor controlling an LED landscape lighting system, lights don't simply turn on and off. They come alive. Luxor offers both zoning and dimming capabilities that provide virtually limitless design possibilities.

LUXOR: Lighting Controller

| | |
|-----------|---|
| MODELS: | 150 or 300 Watt |
| FINISHES: | Stainless Steel or Matte Gray Powder Coat |
| DEPTH: | 5" / 12.7 cm |
| WIDTH: | 8" / 20.3cm |
| HEIGHT: | 13" / 33 cm |

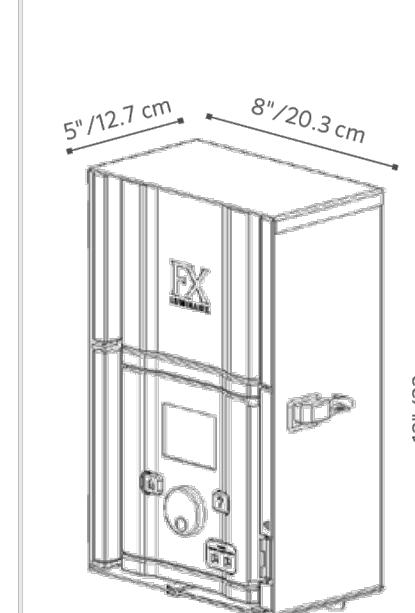

PRELIM.

EXPIRES: 3/31/2021

DAVID DICK, ARCHITECT
 7400 E. MCDONALD DR., SUITE 122
 SCOTTSDALE, ARIZONA 85250
 (480) 945-9855 OFFICE
 (480) 945-9855 FAX

PRELIMINARY NOT FOR CONSTRUCTION**TRANSITION PLAN**

DATE: 06-12-2024
 SCALE: AS NOTED
 REVISION:


A CUSTOM DEVELOPMENT:
PAPAGO VILLAGE
 OAK STREET
 SCOTTSDALE, AZ 85257

SHEET NUMBER
A1.1

SITE



16-DR-2024

6/18/2024

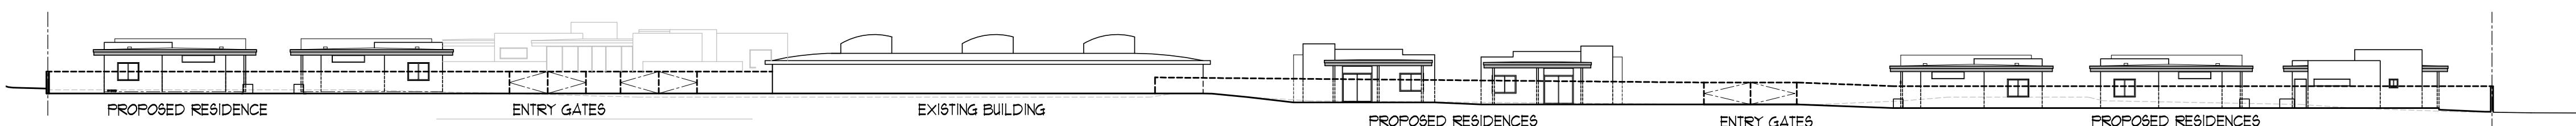


STREET ELEVATION - FRONT

SCALE: 1" = 30'-0"

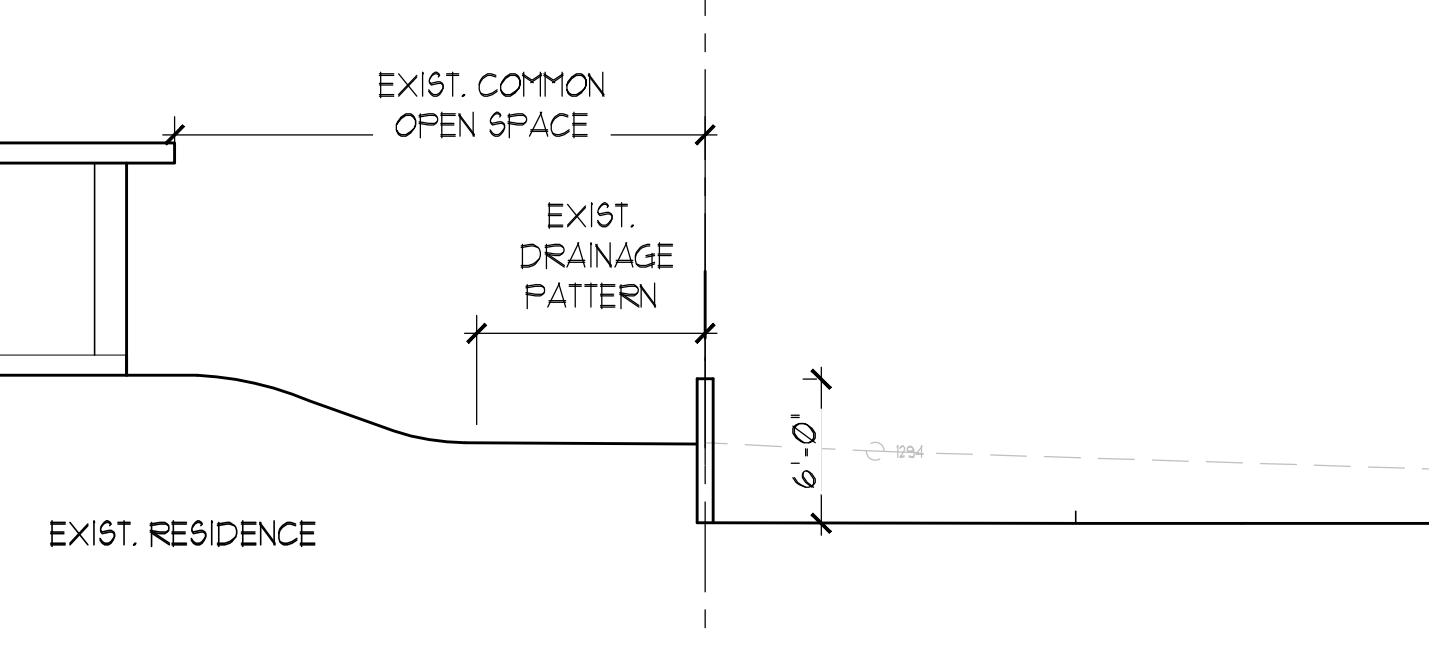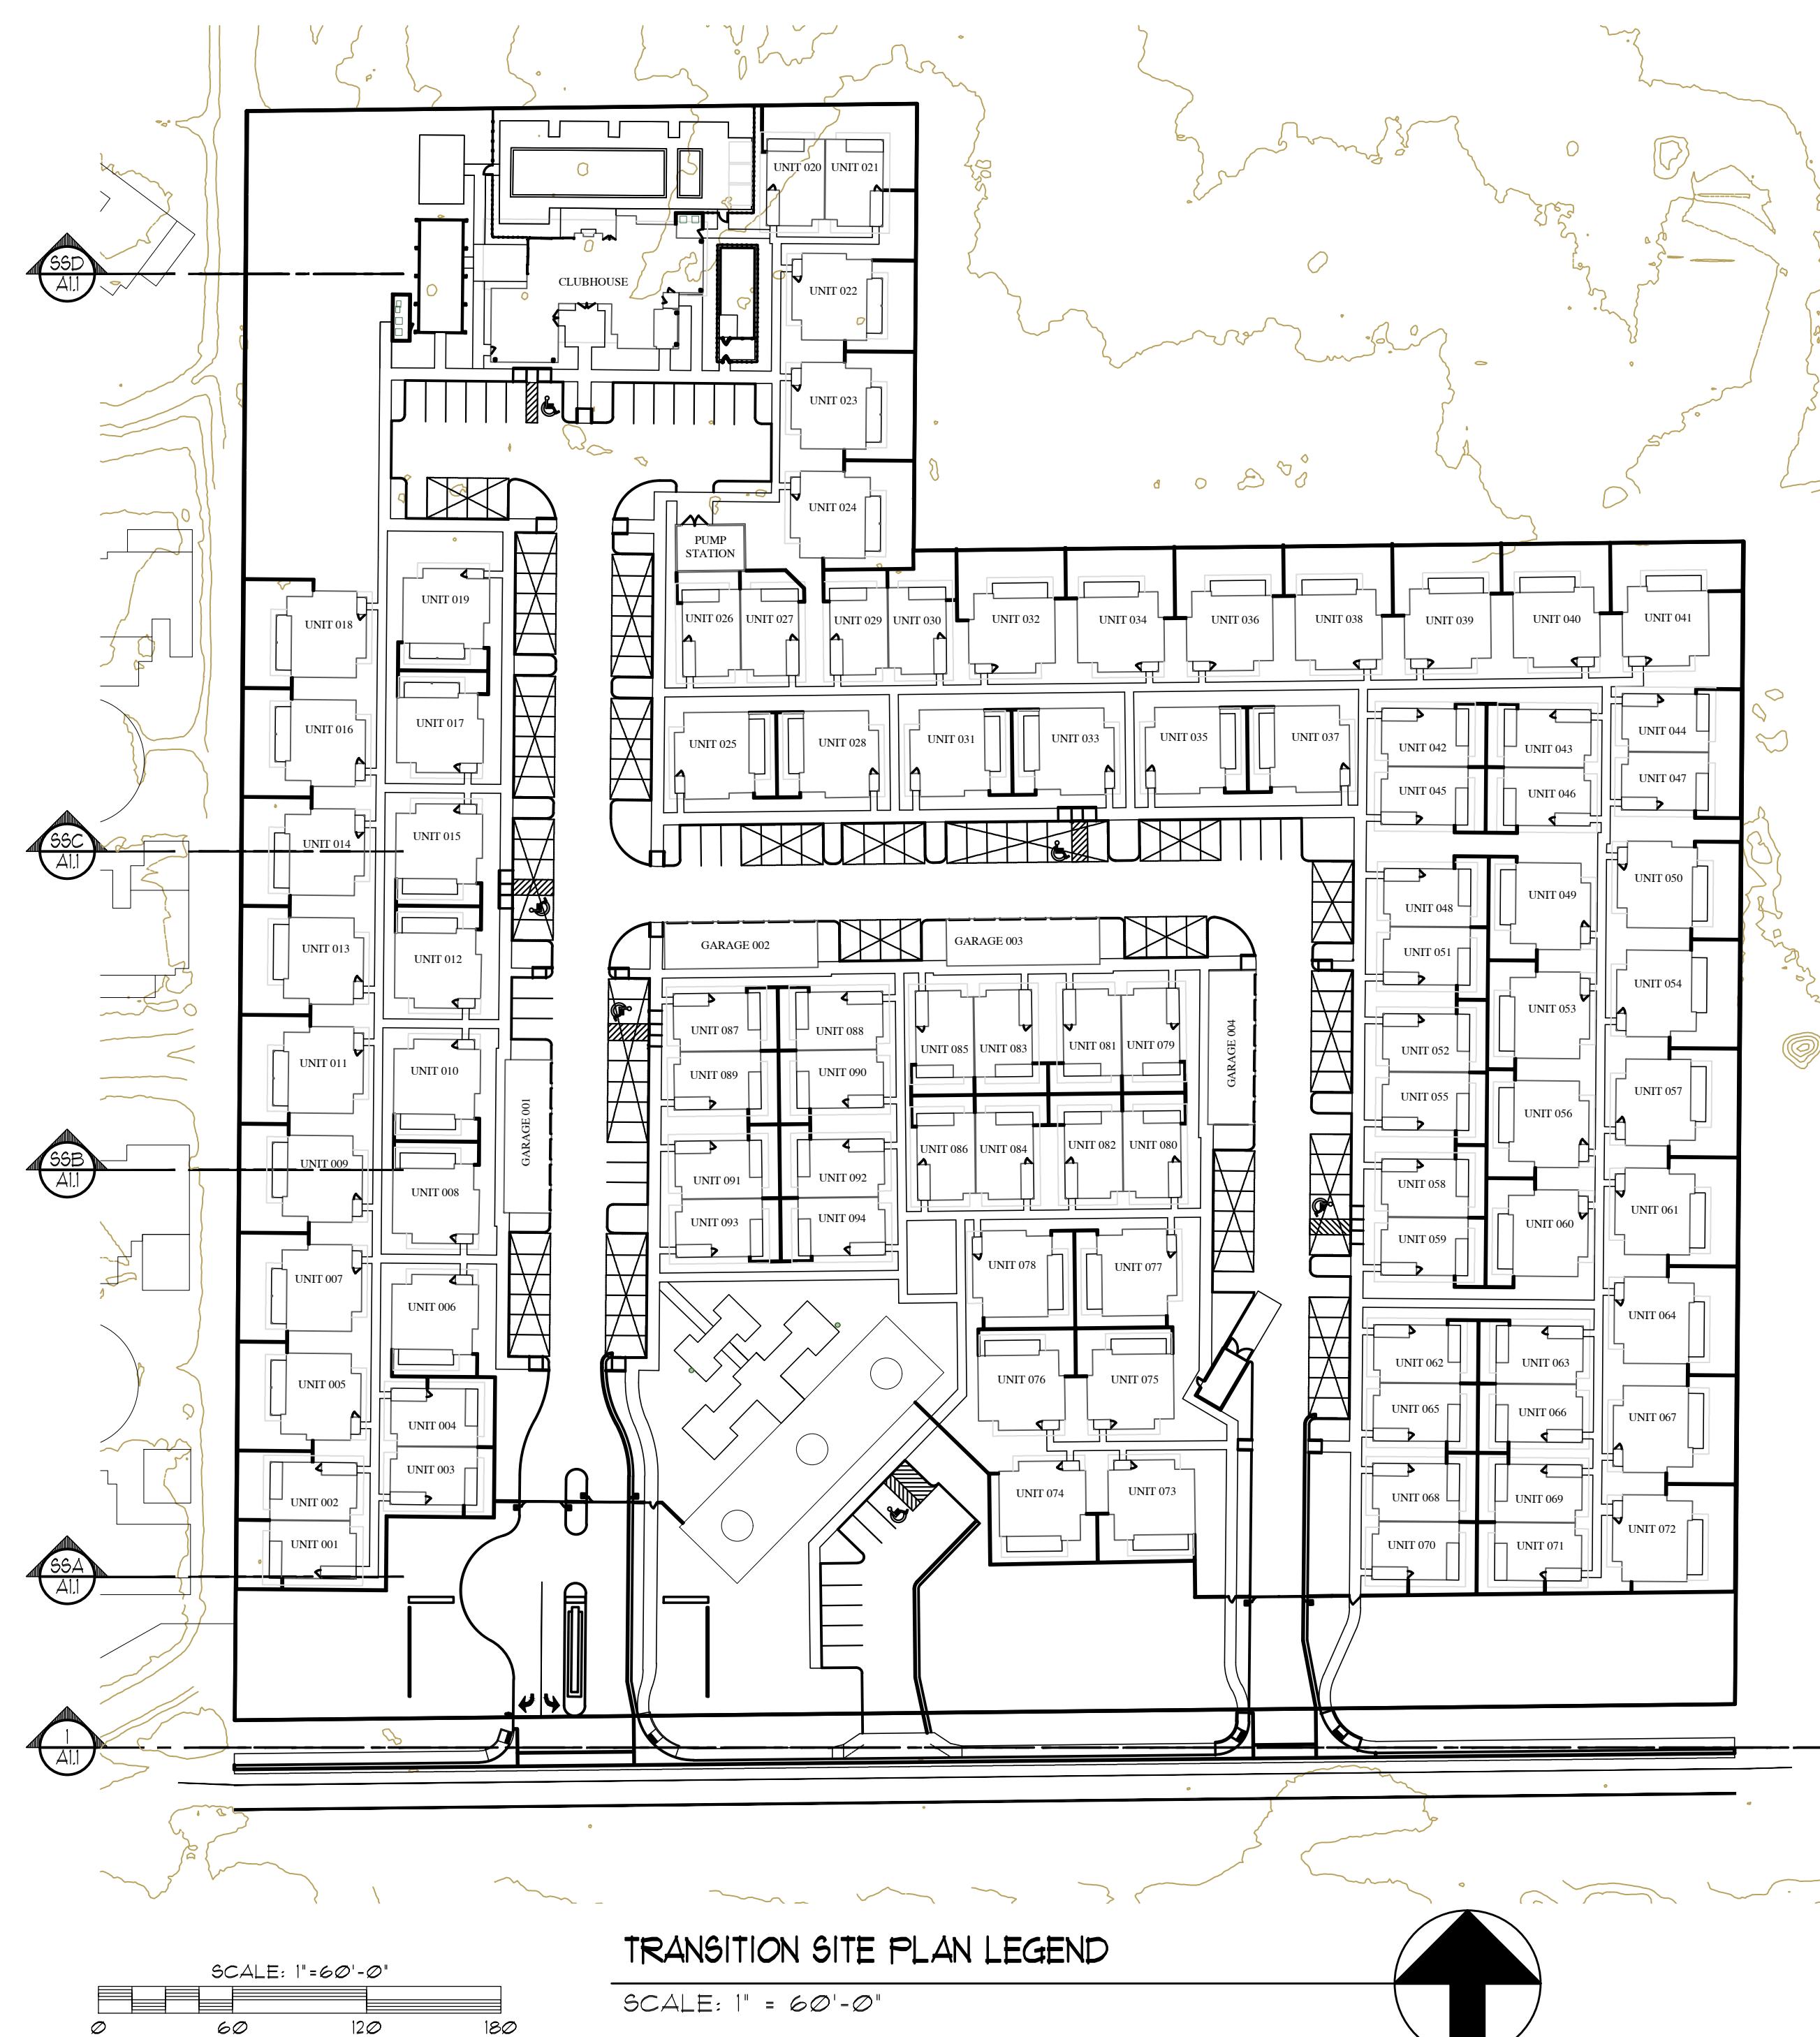


TRANSITION PLAN SSD

SCALE: 1/8" = 1'-0"

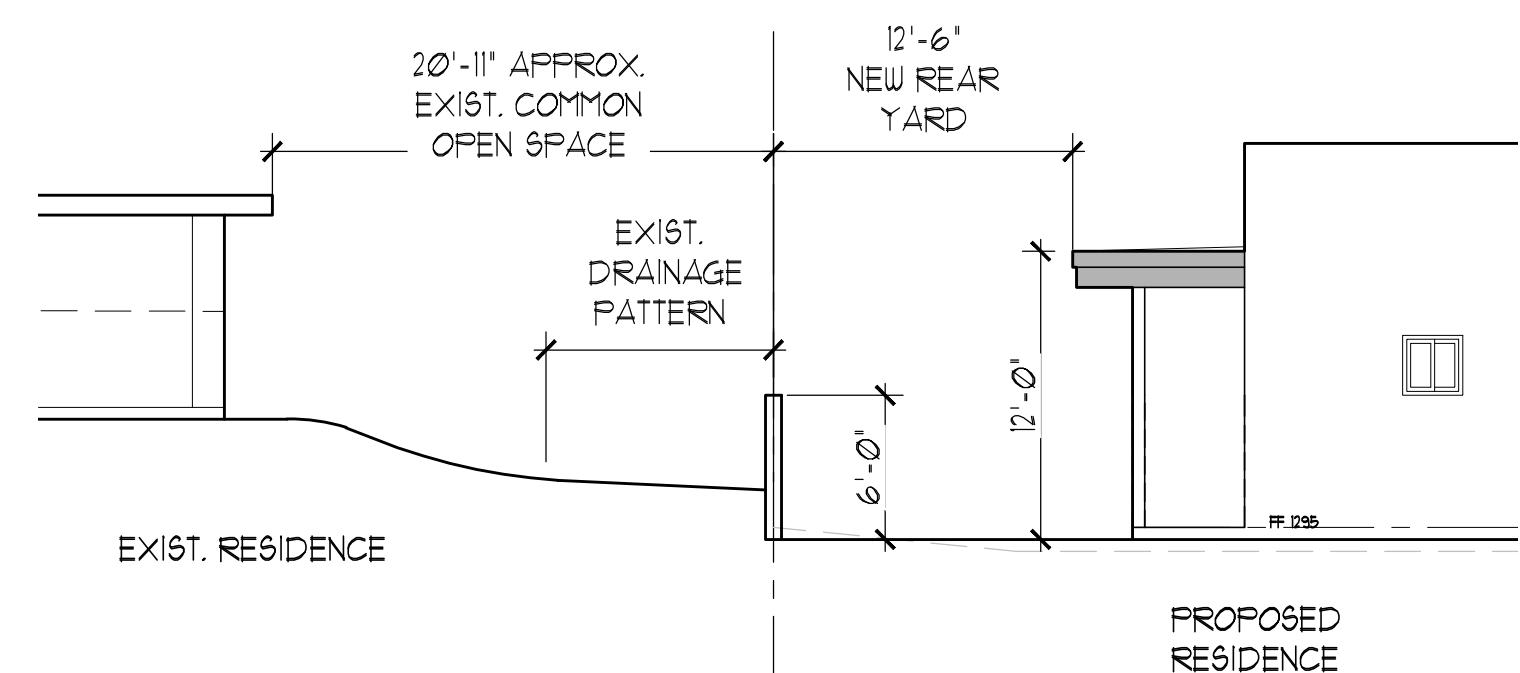


TRANSITION PLAN SSC

SCALE: 1/8" = 1'-0"

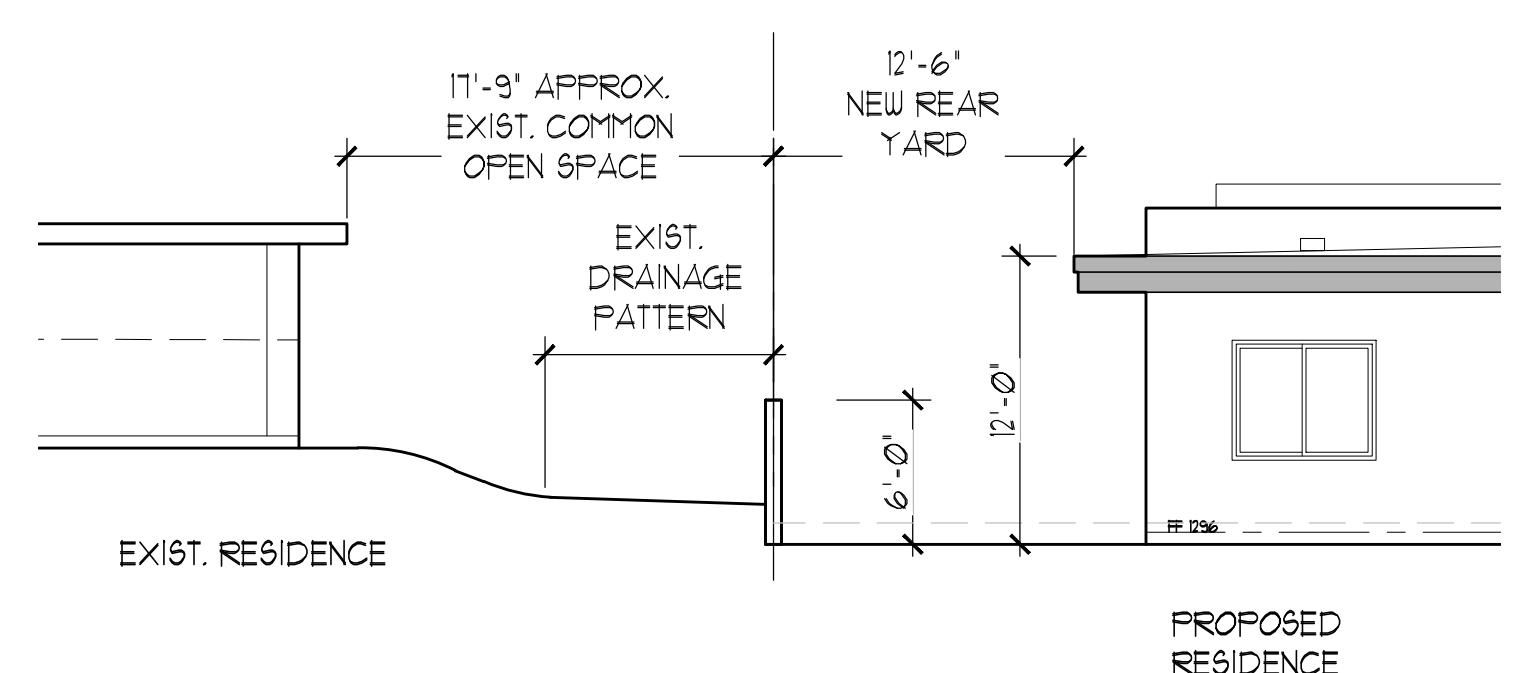

TRANSITION PLAN SSB

SCALE: 1/8" = 1'-0"

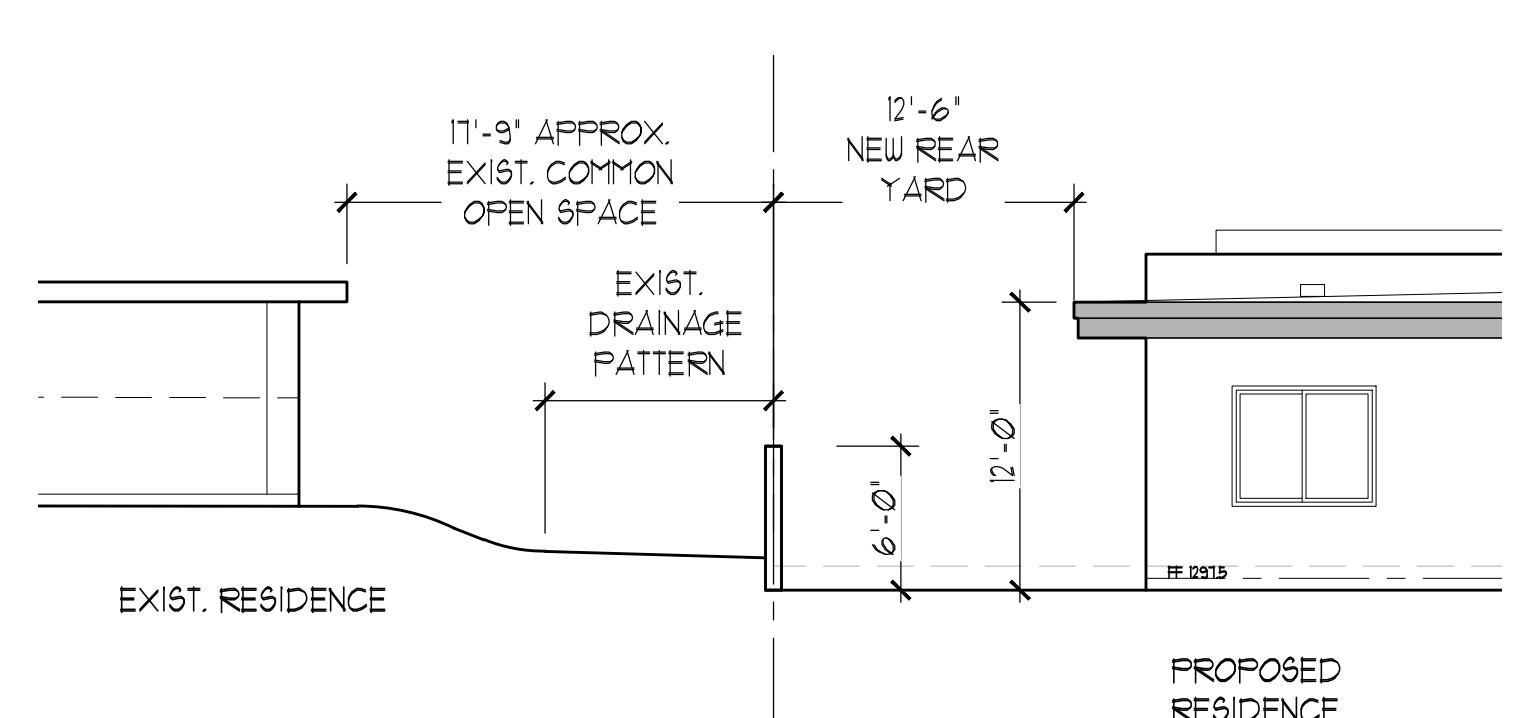

TRANSITION PLAN SSA

SCALE: 1/8" = 1'-0"