


EXISTING SITE PLANTING
 EXISTING DRIVEWAY

CONCEPT DEVELOPMENT
 This plan shows the conceptual landscape design for the project. It is based on the site plan and the client's requirements. The design is subject to change based on the final site plan and the client's feedback.

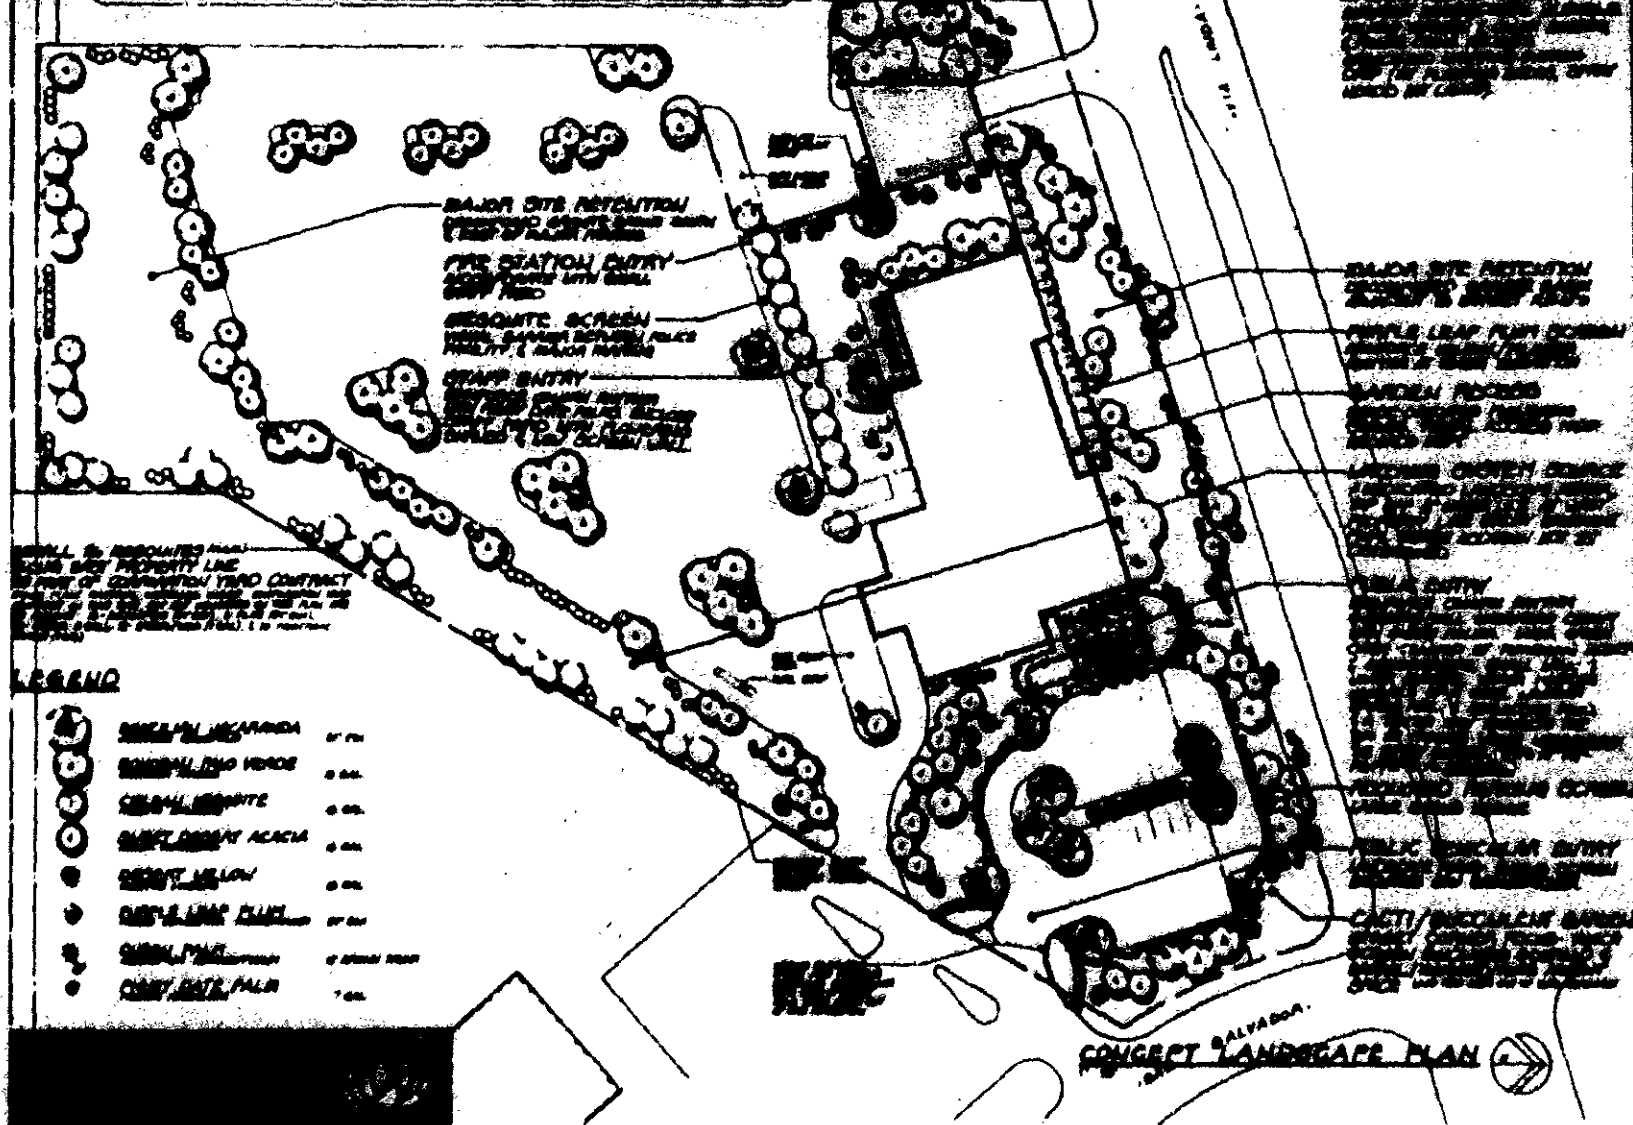

MAJOR SITE RECEPTION
 (EXISTING DRIVEWAY) - 20' WIDE

FIRE STATION ENTRY
 20' WIDE WITH 20' SIDE

RESORT SCREEN
 WITH 6' WIDE SIDEWALK, 2' WIDE SIDEWALK, 2' WIDE SIDEWALK

DRIVE ENTRY
 WITH 20' WIDE SIDEWALK, 2' WIDE SIDEWALK, 2' WIDE SIDEWALK

MAJOR SITE RECEPTION
 (EXISTING DRIVEWAY) - 20' WIDE

PUBLIC PARKING ENTRY
 20' WIDE WITH 20' SIDE

CASTLE/ROCKERY BOUNDARY
 WITH 20' WIDE SIDEWALK, 2' WIDE SIDEWALK, 2' WIDE SIDEWALK

SMALL & RESORTING NAME
 EXISTING SITE PROPERTY LINE
 TO DATE OF CONSTRUCTION THIRD CONTRACT
 TO DATE OF CONSTRUCTION THIRD CONTRACT
 TO DATE OF CONSTRUCTION THIRD CONTRACT

LEGEND


- BIRCH/PLANTAIN 10' WIDE
- BIRCH/PLANTAIN 10' WIDE
CONCEPT DEVELOPMENT
 This plan shows the conceptual landscape design for the project. It is based on the site plan and the client's requirements. The design is subject to change based on the final site plan and the client's feedback.

DATE: 10/10/00
 SCALE: 1/8" = 1'-0"

●	BIRCH/PLANTAIN
●	BIRCH/PLANTAIN
CONCEPT LANDSCAPE PLAN

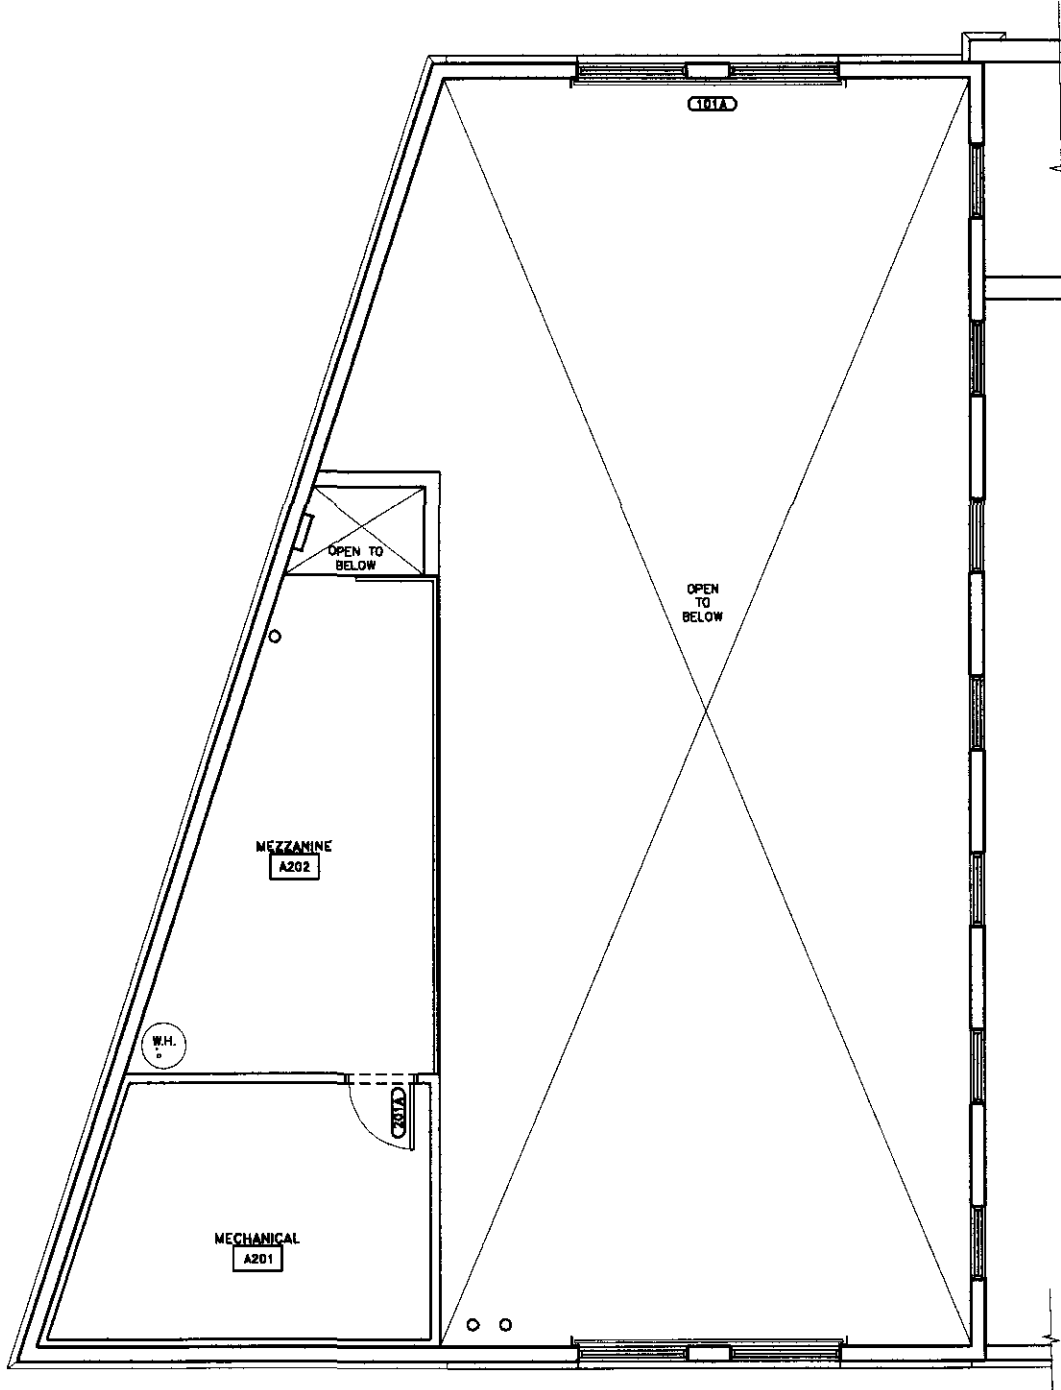

SECOND FLOOR PLAN

SCALE: 1/4"=1'-0"

SFS-Base.dwg

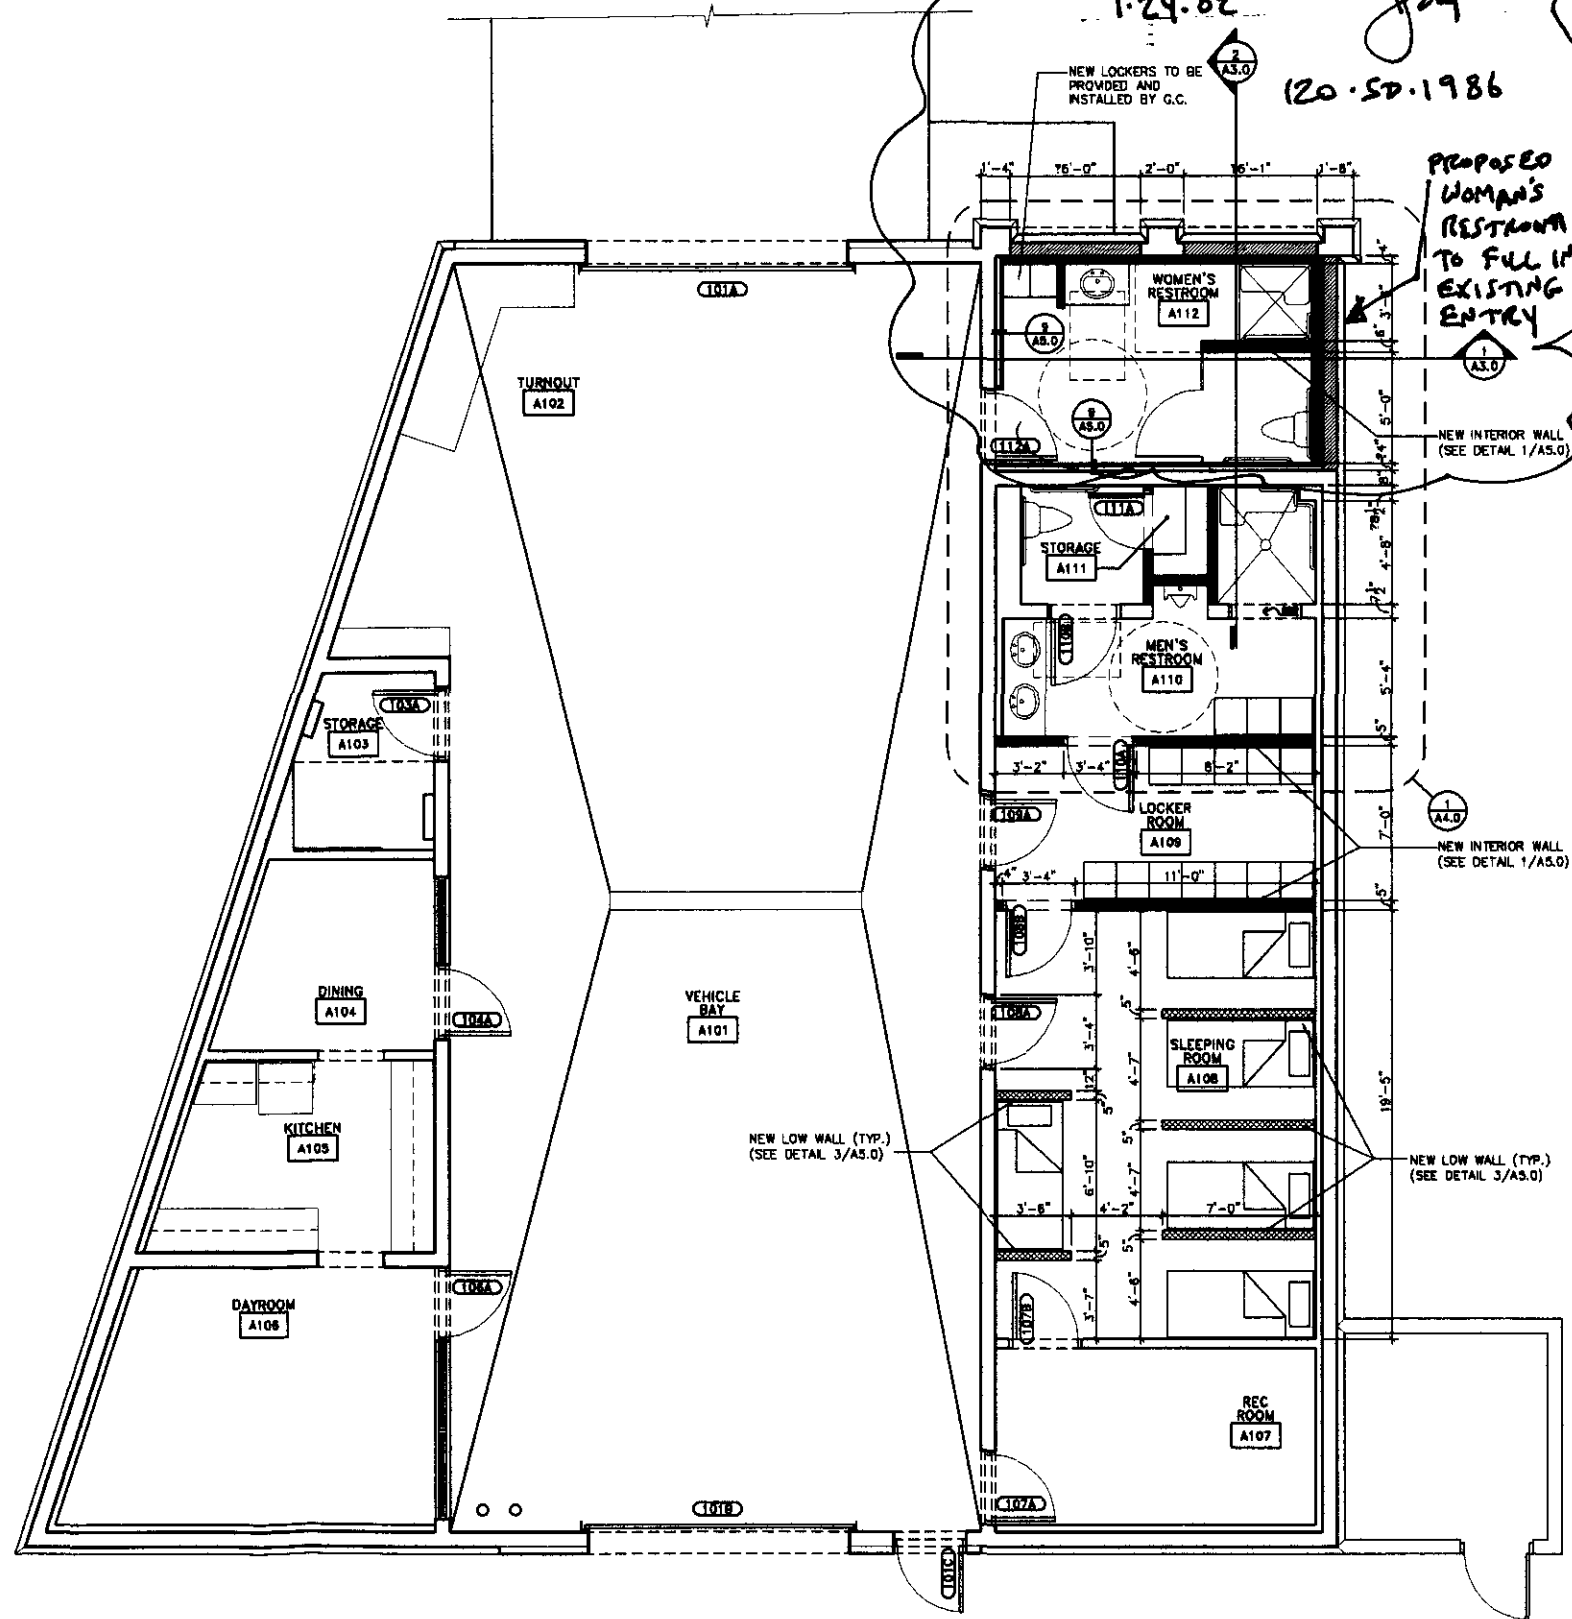

FIRST FLOOR PLAN

SCALE: 1/4"=1'-0"

NOTE: THE SCOPE OF WORK TO BE CARRIED OUT UNDER THIS CONTRACT IS LIMITED TO ROOMS A108, A109, A110, A111, AND A112 ONLY

BASE



APPROVED

1-24-02

Jan
120-50-1986

NEW LOCKERS TO BE PROVIDED AND INSTALLED BY G.C.

PROPOSED WOMAN'S RESTROOM TO FILL IN EXISTING ENTRY

NEW INTERIOR WALL (SEE DETAIL 1/AS.0)


NEW INTERIOR WALL (SEE DETAIL 1/AS.0)

NEW LOW WALL (TYP.) (SEE DETAIL 3/AS.0)

Larson Associates Architects, Inc.
2247 EAST BETHANY HOME ROAD
PHOENIX, ARIZONA 85018
PH: 602.954.4790 FAX: 602.954.4790
larsonarchitects.com



SATELLITE FIRE FACILITY NO. 13
BUILDING ADDITION AND REMODELING
9045 EAST VIA LINDA
SCOTTSDALE, ARIZONA 85258

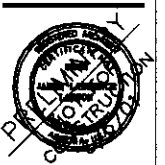

Drawing Name:
FLOOR PLAN


Revisions

Date: 01/22/02


Project Number:
2001-1108

Drawing No:


A1.0

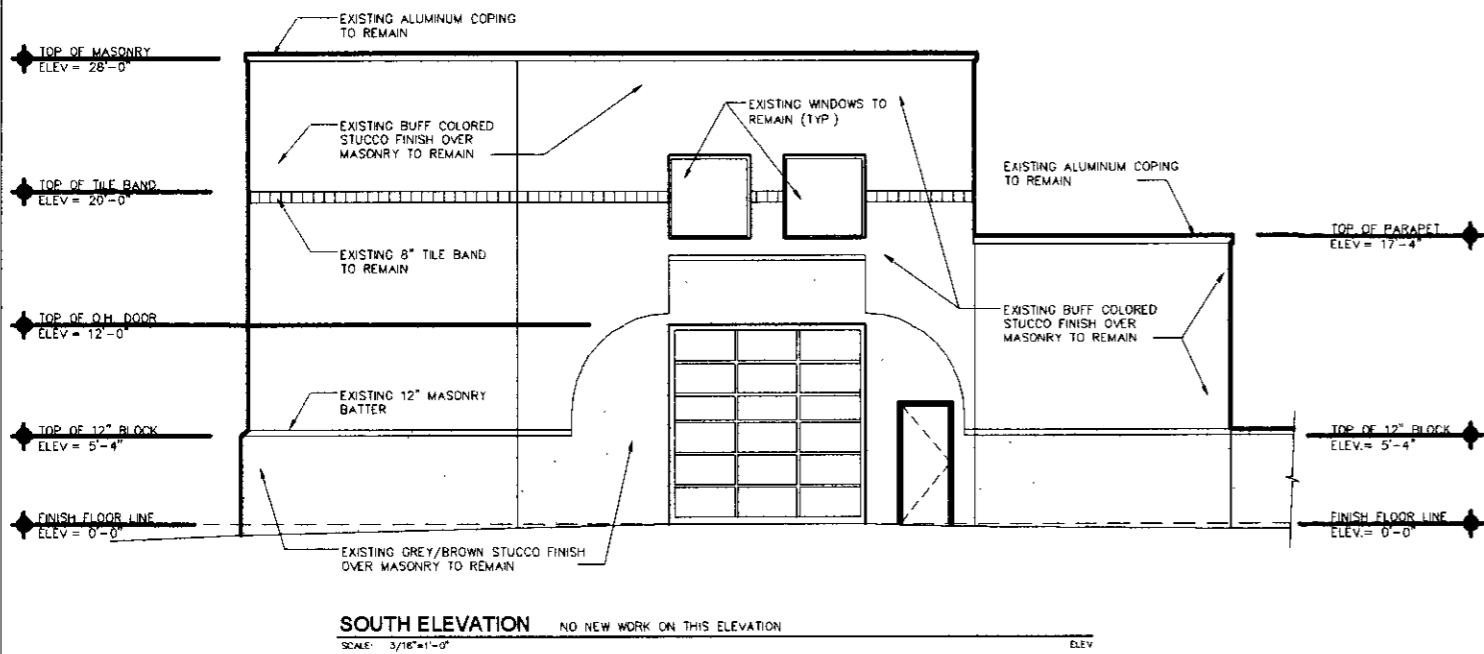


SOUTH ELEVATION NO NEW WORK ON THIS ELEVATION
SCALE: 3/16"=1'-0" ELEV

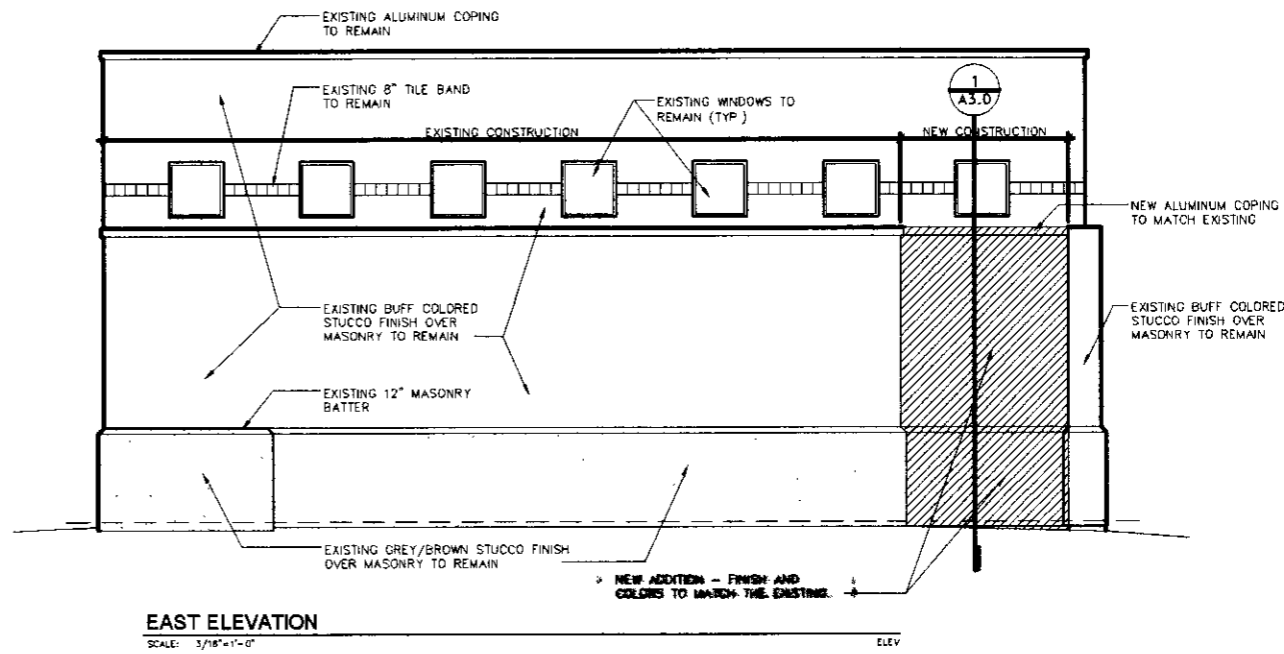

EAST ELEVATION
SCALE: 3/16"=1'-0" ELEV

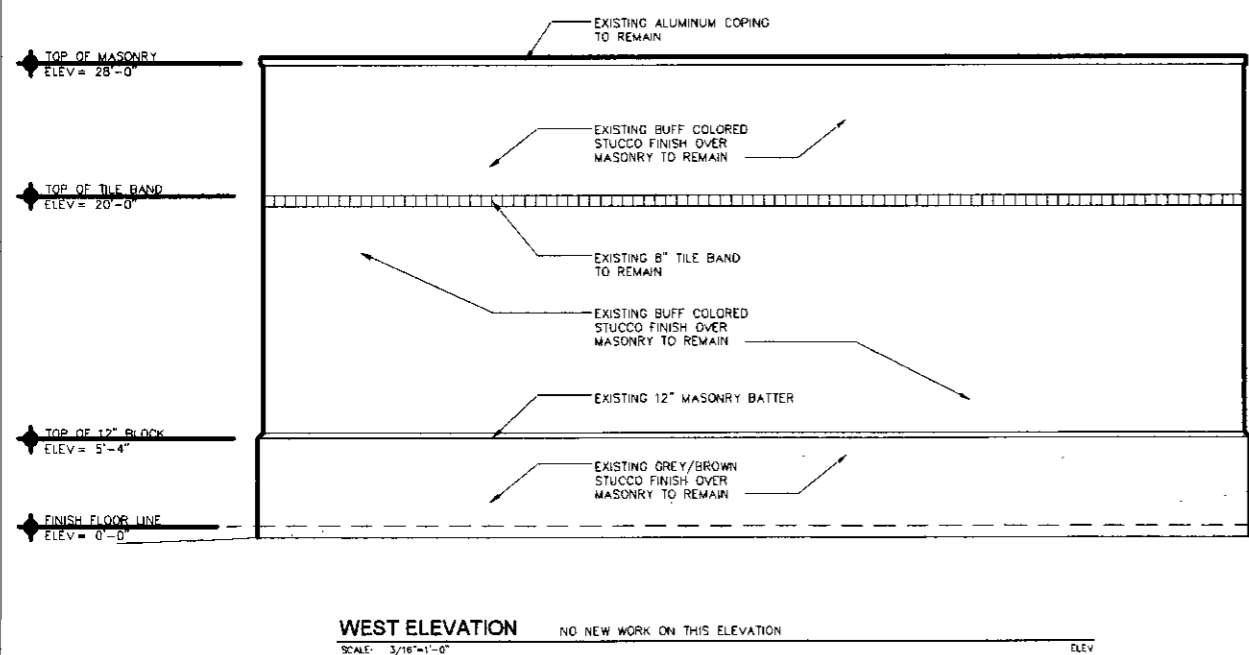

WEST ELEVATION NO NEW WORK ON THIS ELEVATION
SCALE: 3/16"=1'-0" ELEV

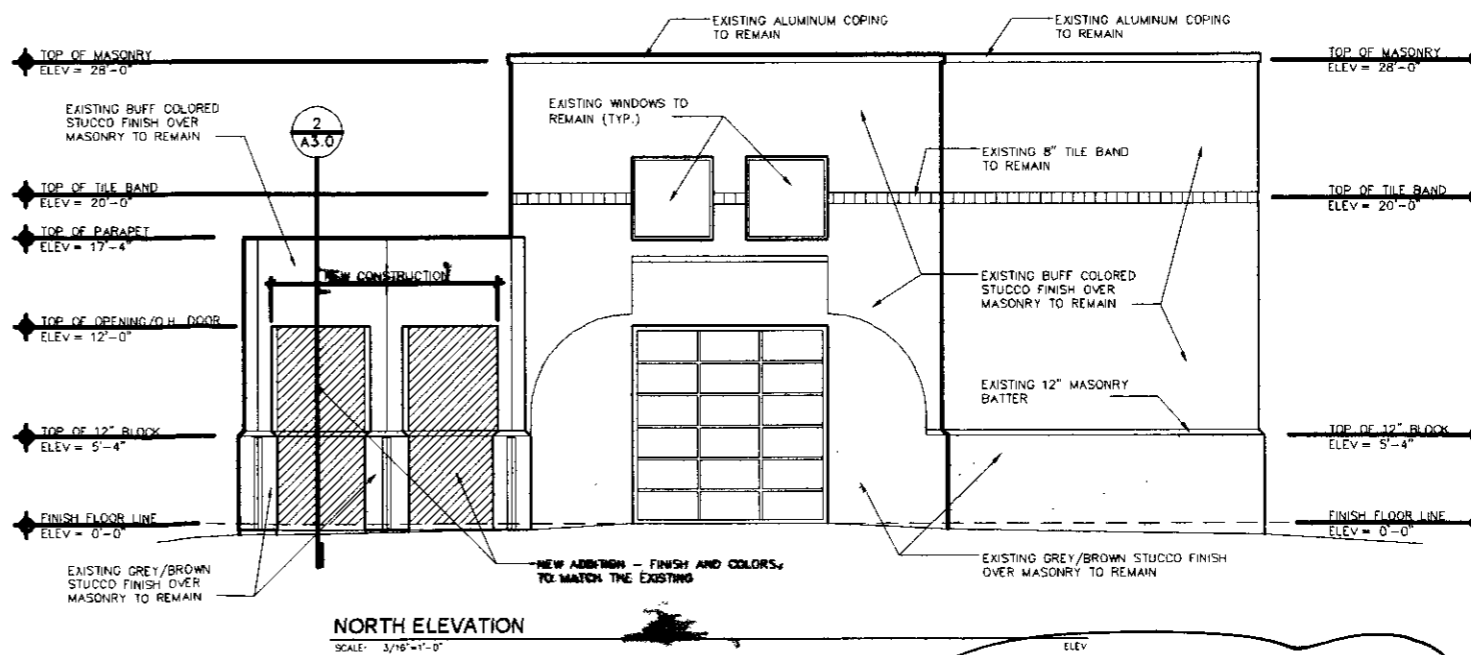

NORTH ELEVATION
SCALE: 3/16"=1'-0" ELEV

120-SP-1986

APPROVED

DATE 1-24-02 *Jay*

Larson Associates Architects, Inc.
2247 EAST BETHANY HOME ROAD
PHOENIX, ARIZONA 85016
602.955.9829 602.954.4790 FAX
larsonarch@aol.com



SATELLITE FIRE FACILITY NO. 13
BUILDING ADDITION AND REMODELING
9045 EAST VIA LINDA
SCOTTSDALE, ARIZONA 85258



Drawing Name:
ELEVATION PLAN


Revisions

Date: 01/22/02

Project Number:
2001-110B

Drawing No:

A2.0

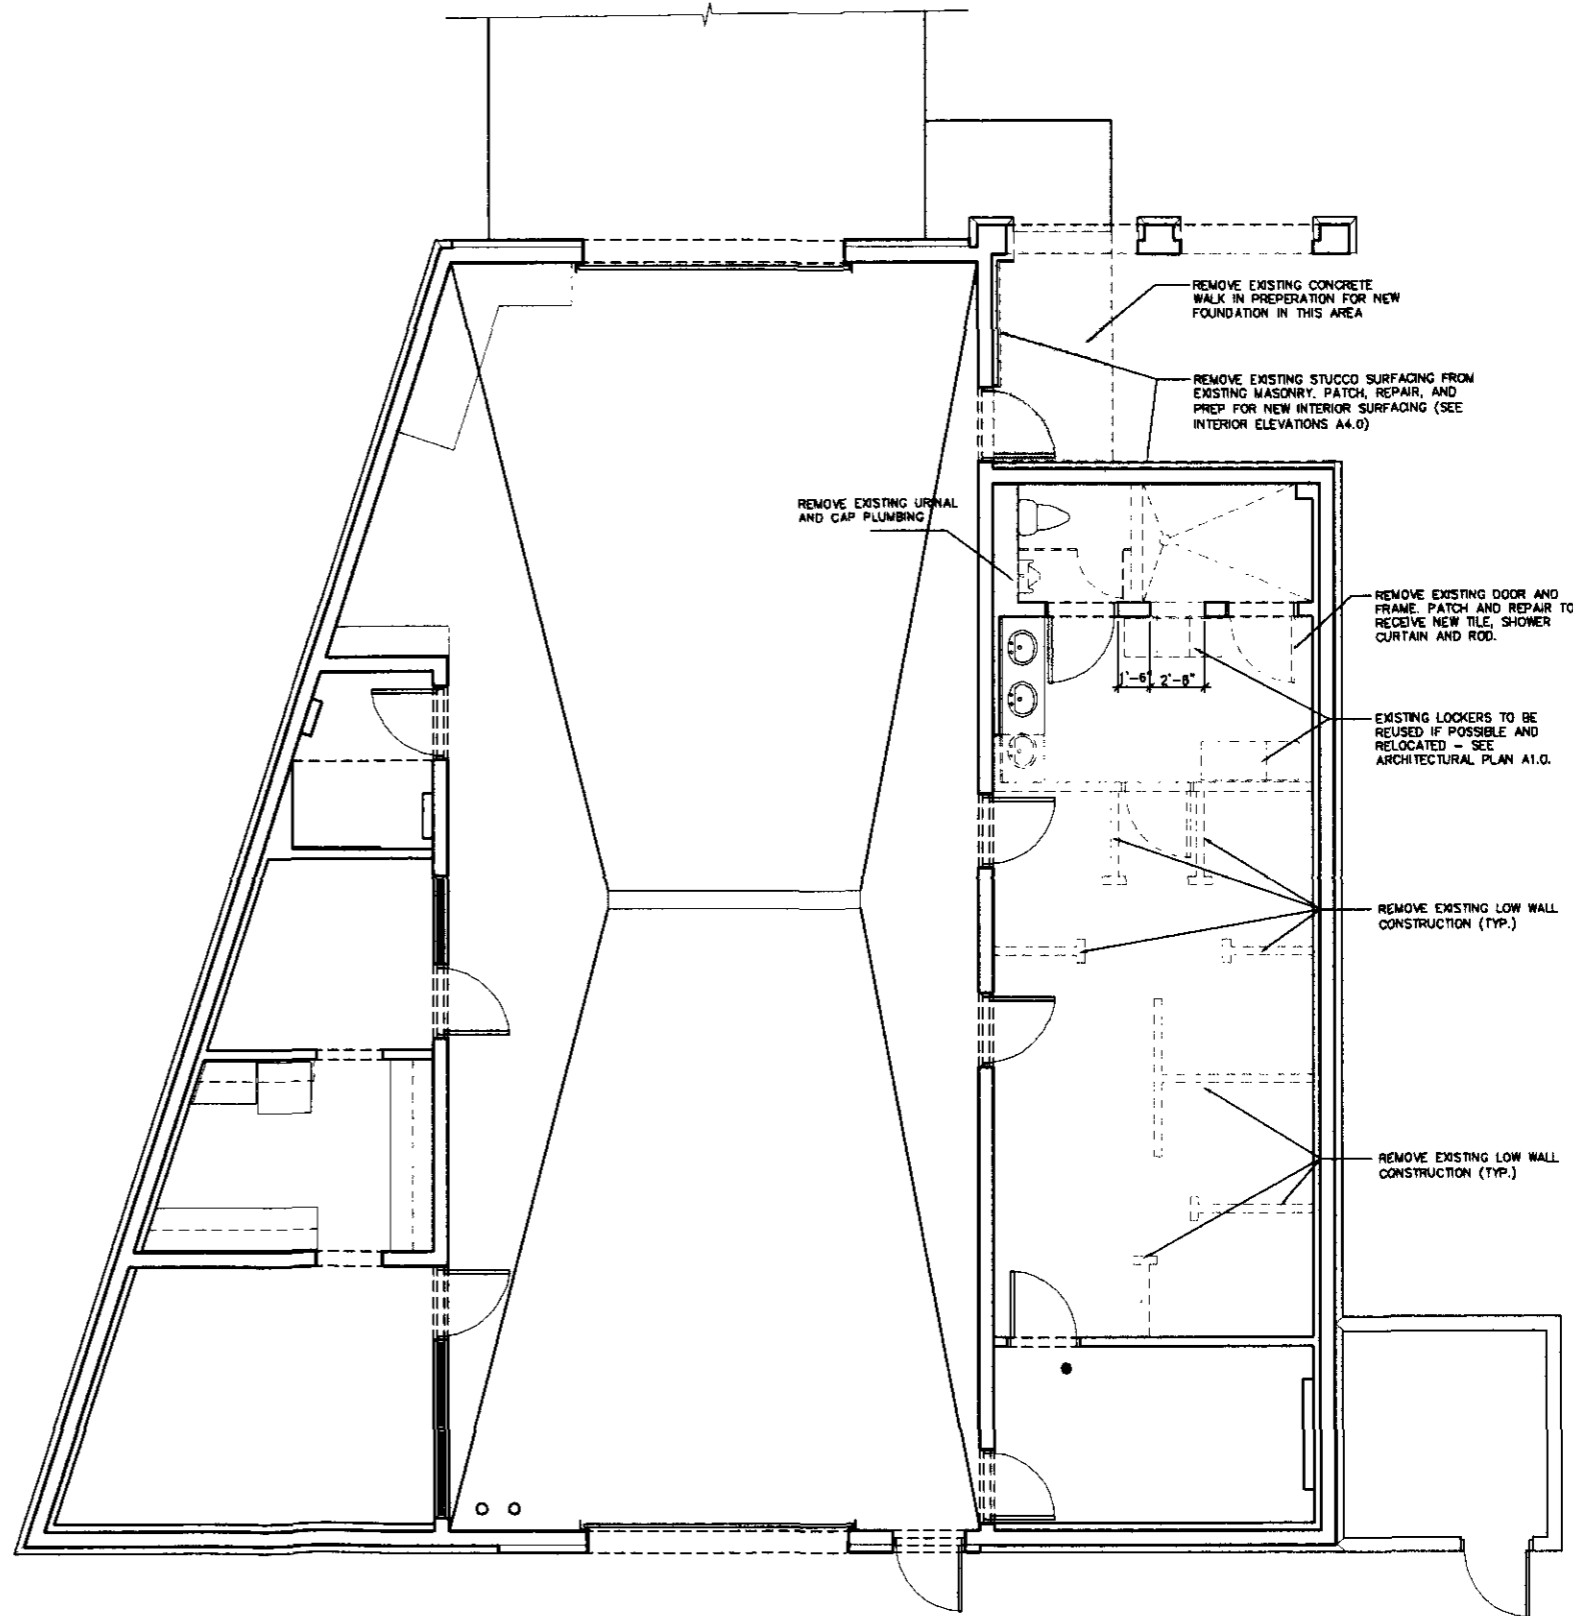

DEMOLITION PLAN (FIRST FLOOR)

SCALE: 1/4"=1'-0"

BASE




NORTH

120-21 86

Larson Associates Architects, Inc.
 2247 EAST BETHANY HOME ROAD
 SCOTTSDALE, ARIZONA 85258
 PHONE: 480.351.1200 FAX: 480.351.4790
 larsonarch@aol.com



SATELLITE FIRE FACILITY NO. 13
 BUILDING ADDITION AND REMODELING
 9045 EAST VIA LINDA
 SCOTTSDALE, ARIZONA 85258

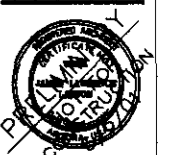

Drawing Name:
 DEMOLITION FLOOR

Revisions

Date: 01/22/02

Project Number:
 2001-110B

Drawing No:

A0.1