





SERENO CANYON PLANNED COMMUNITY APPROVED PLAT # 2-PP-2005



KEY

-  **SITE BOUNDARY**
LOT AREA: (+/- 4.4 AC)
-  **BUILDING ENVELOPE**
ENVELOPE AREA: (+/- .91 AC)
-  **TEMPORARY ACCESS ROAD**

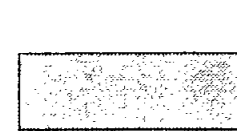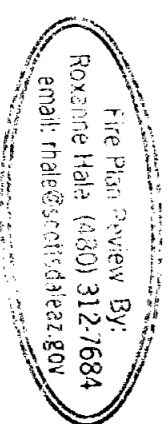

SITE PLAN & AERIAL

SERENO CANYON


PREPARED FOR THE CITY OF TEMPE
REVISIONS TO BE MADE TO THE ORIGINAL PLAN
DATE: 8/29/07

*will have a flower or water
required water - good
step of the building*



REQUIRED HYDRANTS
TO BE INSTALLED
AND OPERABLE PRIOR
TO COMMENCEMENT
OF CONSTRUCTION
SCOTT'S VALLEY FIRE DEPARTMENT

SPRINKLER SYSTEM REQUIRED IN THIS
BUILDING BEFORE PERMITS BY
SCOTT'S VALLEY FIRE DEPARTMENT
3 Head Code
Know how to right
know how to right
know how to right

VICINITY MAP

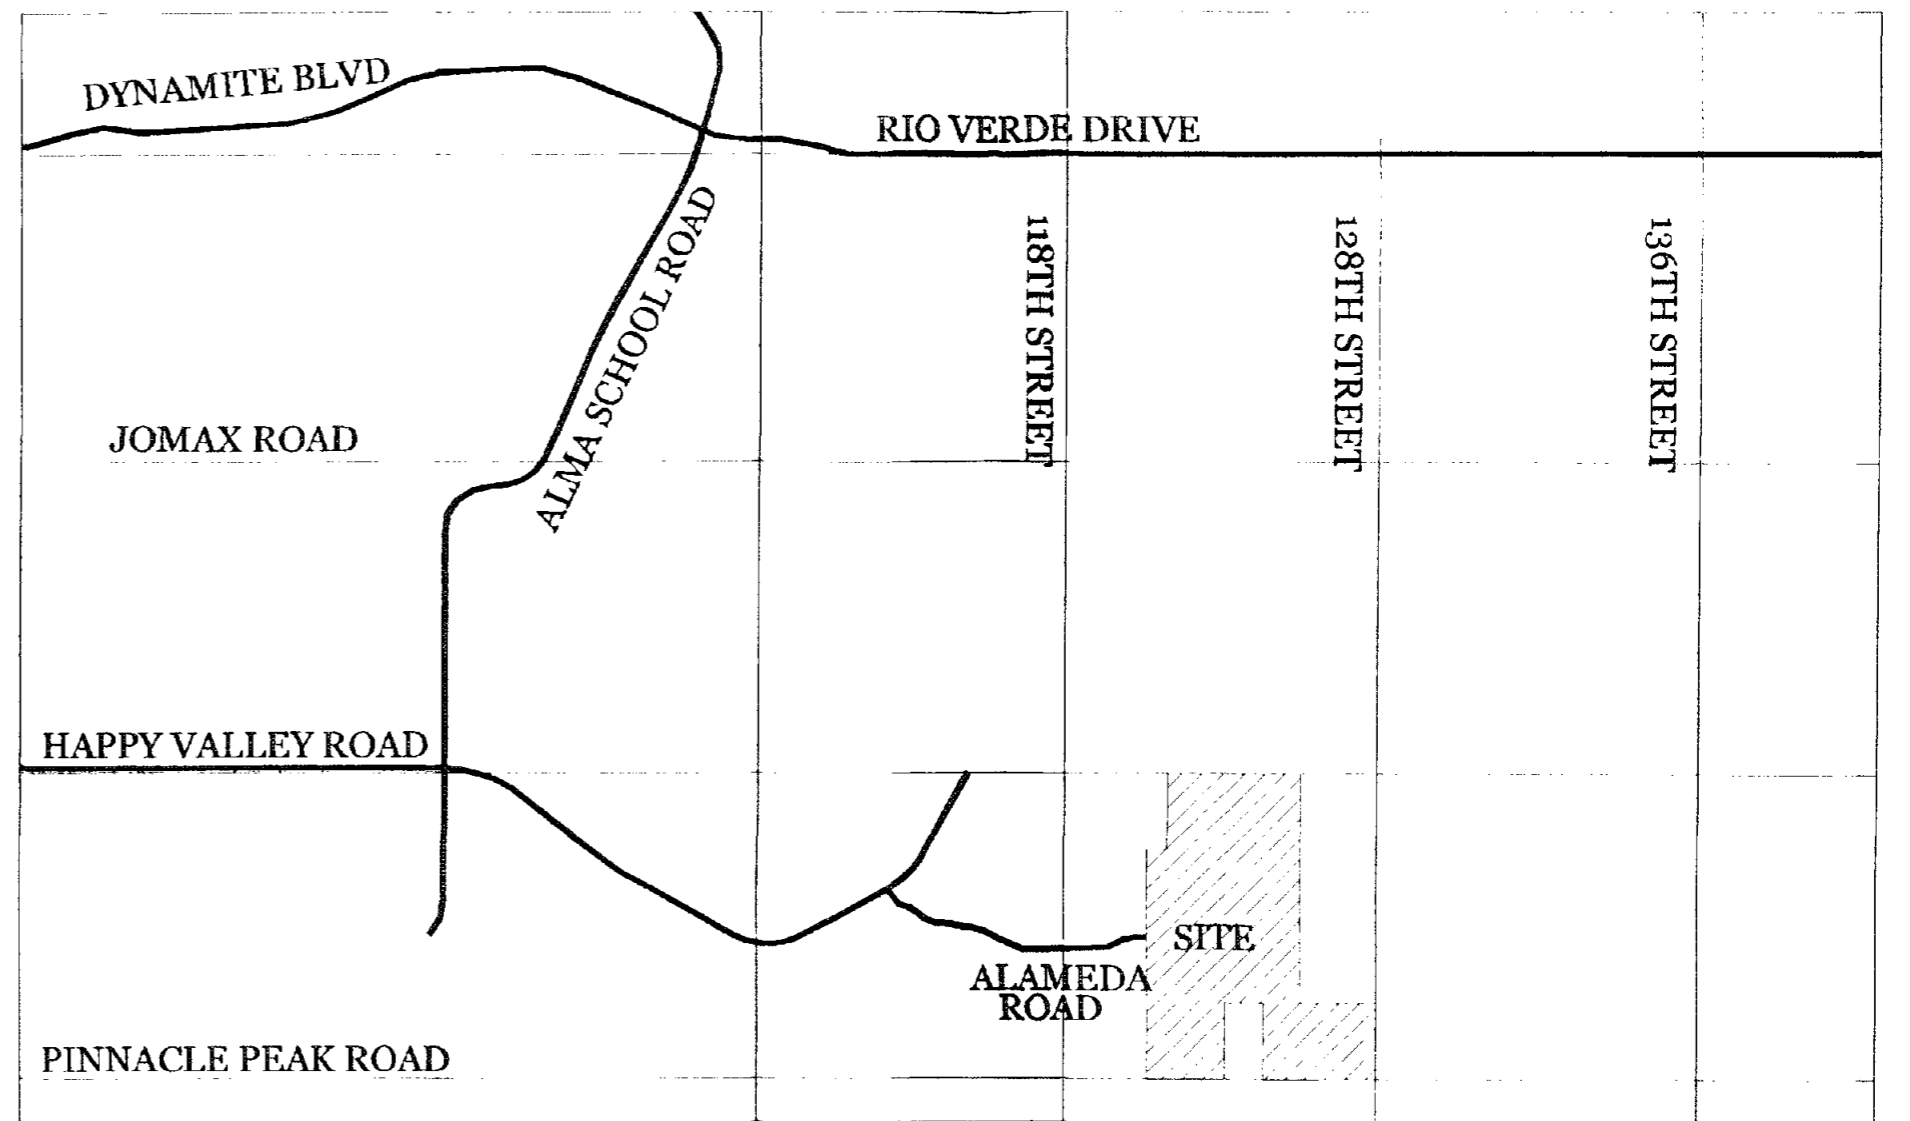

SCALE: (+/-) 1"=50'

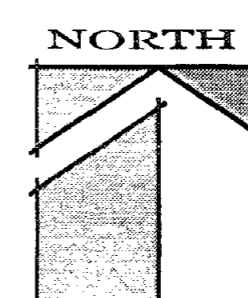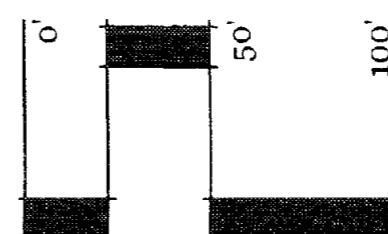

UVA urban design studio
land planning • landscape architecture
120 south oak avenue • tempe, arizona 85281 • phone: 480.994.0994

DATE: 08.16.07
JOB: 0425
BY: EB
REV: 8.29.07