

SKYSONG BLVD.

INNOVATION PLACE

PERMEABLE PAVERS  
CONDENSATE WATER FEATURE  
CAFE OUTDOOR SEATING  
SEATWALL/ BENCH

BIO SWALE GARDEN  
STABILIZED DECOMPOSED GRANITE FIRE LANE  
OUTDOOR BREAK ROOM

CONDENSATE CISTERN  
ACCENT PAVING

PLANTERS


SEATWALL/BENCH  
RAISED PLANTER  
POROUS CONCRETE FIRE LANE

PEDESTRIAN GARDEN  
ACCENT BANDING/PLANTING

ZERO EDGE DROP OFF

SKYSONG SHADE CANOPY  
PERMEABLE PAVERS

1 ILLUSTRATIVE PLAN ENLARGMENT  
SCALE: 1" = 20'-0"

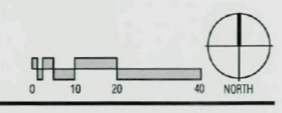


NOT FOR CONSTRUCTION

460-PA-2004

ARCHITEKTON

464 S Farmer Ave., Suite 101  
Tempe AZ, 85281  
T 480.894.4637  
F 480.894.4638  
www.architekton.com

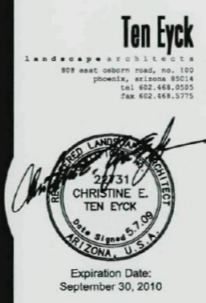

**Owners/Developers**

**USAA Real Estate Company**  
9630 Colonnade Blvd.  
Suite 600  
San Antonio, TX 78230-2230


**ASU Foundation**  
Fulton Center  
300 E. University Drive  
P.O. Box 2280  
Tempe, AZ 85280-2280

**HIGGINS Development Partners**  
101 East Erie Street  
Suite 800  
Chicago, IL 60611

**The Plaza Companies**  
9401 W Thunderbird Road  
Suite 200  
Peoria, AZ 85381

**SkySong 3**  
North Scottsdale Road  
Scottsdale, Arizona 85257

Development Review  
Board Submittal  
Date: 05/8/09  
ILLUSTRATIVE ENLARGEMENT  
**L1.4**

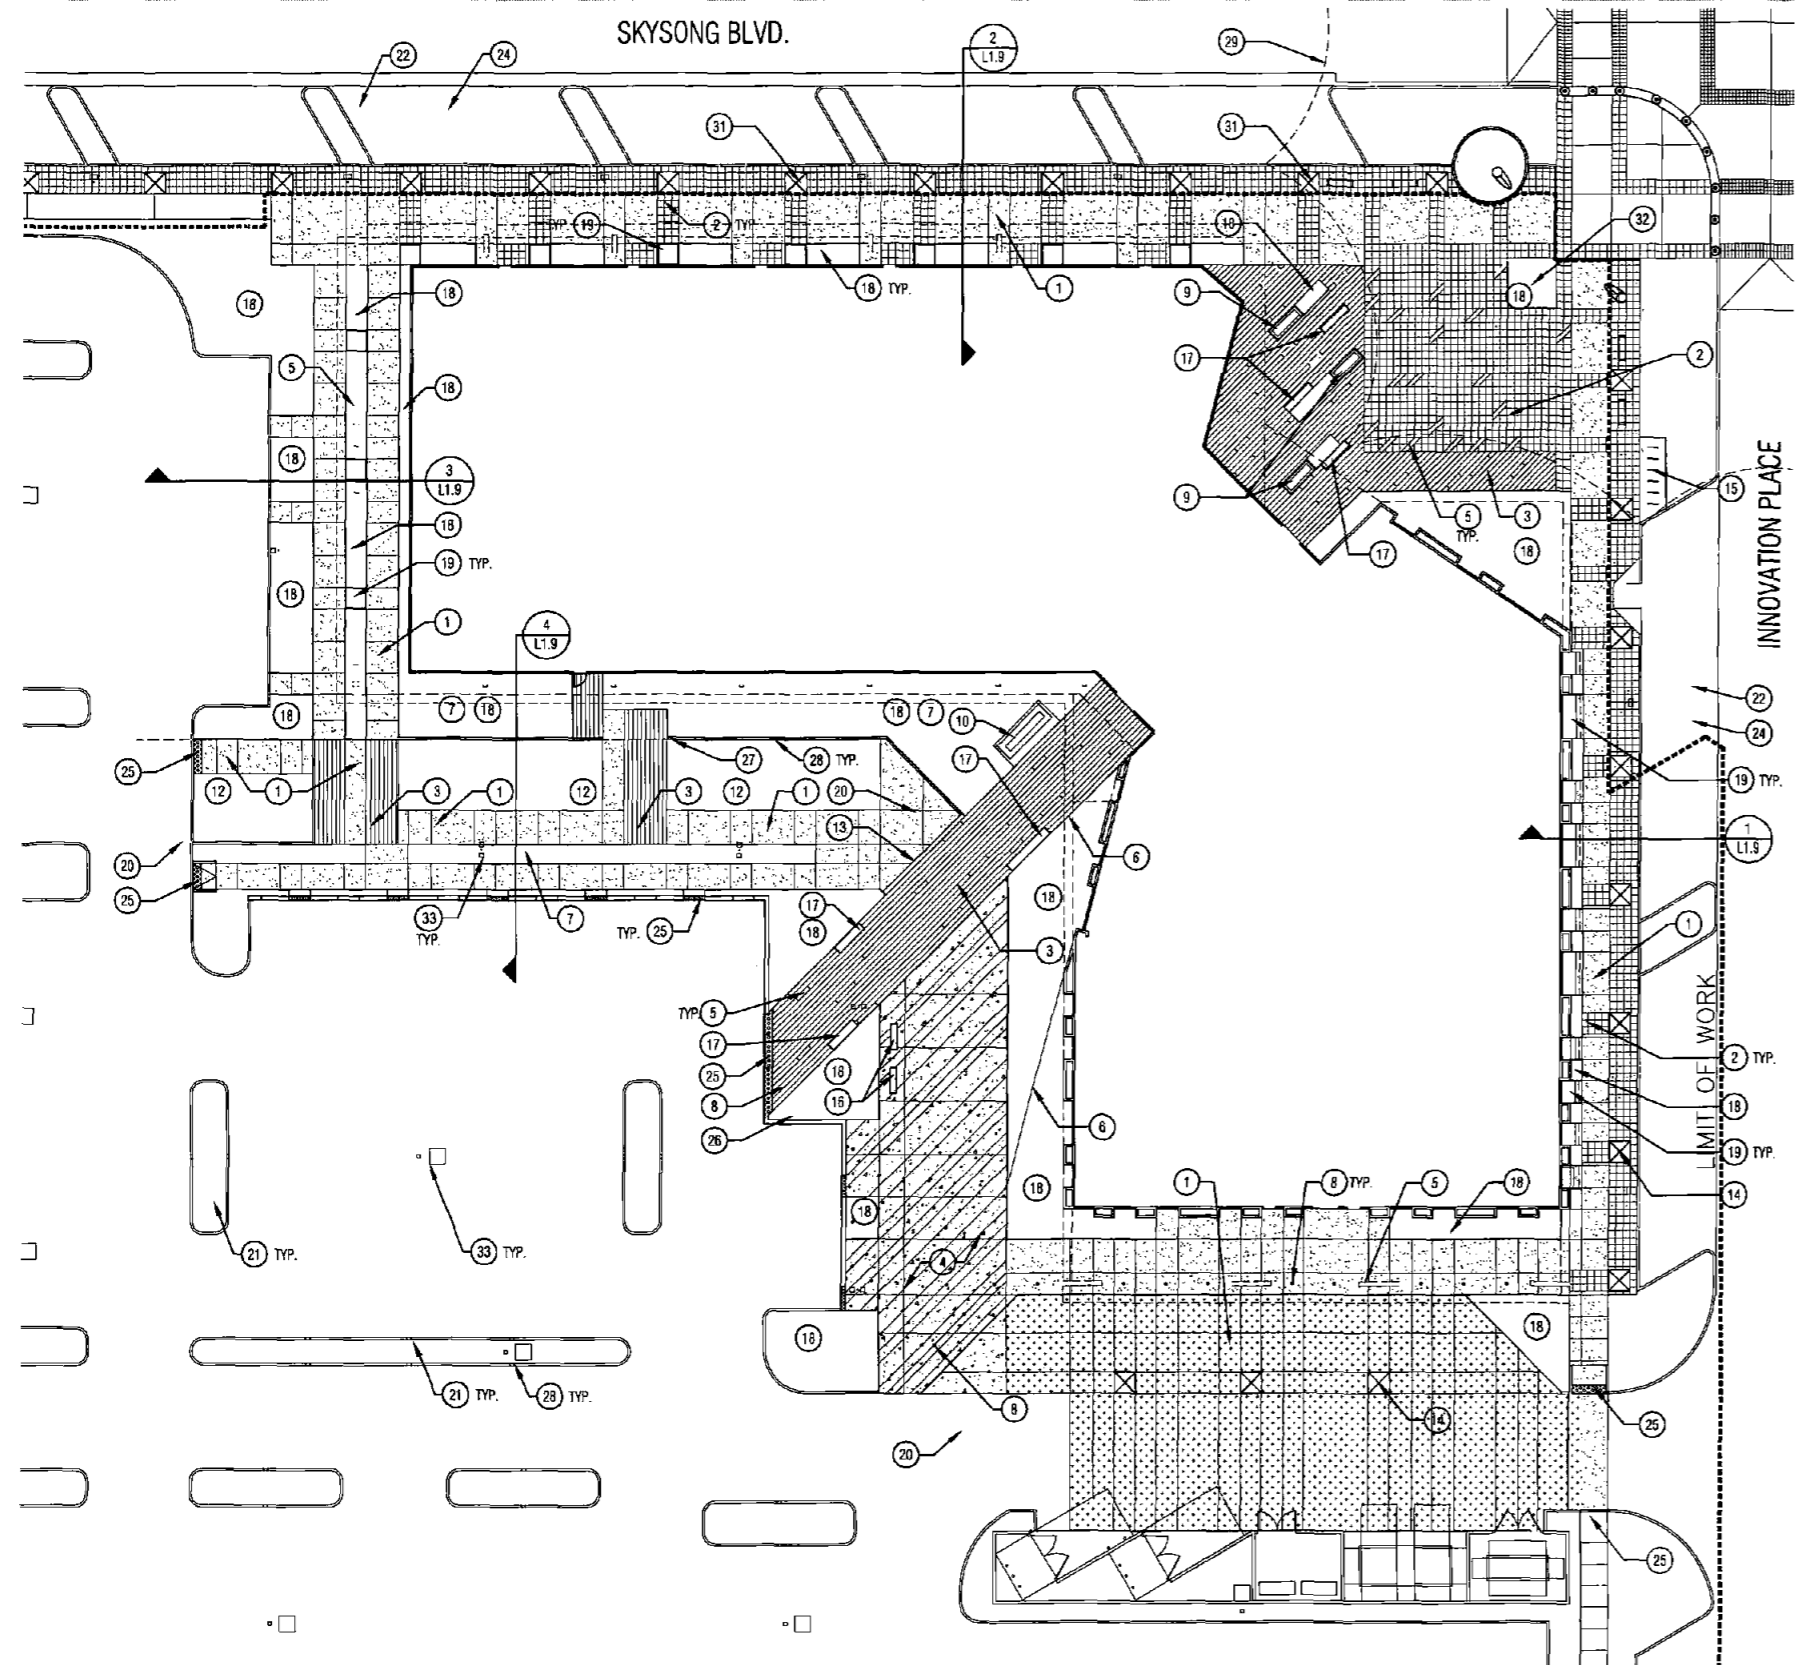


**HARDSCAPE KEY NOTES:**

- | #  | DESCRIPTION                                      |
|----|--|
| 1  | C.I.P. CONCRETE PAVING, EXPOSED AGGREGATE FINISH |
| 2  | 20"x20" PRECAST CONCRETE PAVERS                  |
| 3  | 4' X 24" PRECAST CONCRETE PAVERS                 |
| 4  | C.I.P. POROUS CONCRETE PAVING                    |
| 5  | SANDSTONE ACCENT PAVING                          |
| 6  | STEEL RAISED PLANTER                             |
| 7  | BIO SWALE  |
| 8  | STAINLESS STEEL PIPE BOLLARDS                    |
| 9  | SANDSTONE BLOCK EPHEMERAL WATER FEATURE          |
| 10 | C.I.P. CONCRETE CONDENSATE CISTERN               |
| 11 | GABION WALL                                      |
| 12 | STABILIZED DECOMPOSED GRANITE                    |
| 13 | TRENCH GRATE                                     |
| 14 | TREE GRATE                                       |
| 15 | BIKE RACK, EXISTING                              |
| 16 | C.I.P. CONCRETE BENCH                            |
| 17 | SANDSTONE BLOCK SEAT WALL                        |
| 18 | PLANTING AREA                                    |
| 19 | PLANTER  |
| 20 | FIRE LANE  |
| 21 | PARKING PLANTER ISLAND                           |
| 22 | EXISTING PARKING                                 |
| 23 | EXISTING HARDSCAPE TO REMAIN                     |
| 24 | EXISTING PERMEABLE PAVERS                        |
| 25 | ADA TRUNCATED DOMES                              |
| 26 | C.I.P. CONCRETE FLUSH HEADER                     |
| 27 | C.I.P. CONCRETE HEADER                           |
| 28 | WATER HARVESTING CURB INLET                      |
| 29 | EXISTING SH-VADE CANOPY                          |
| 30 | EXISTING LANDSCAPE TO REMAIN                     |
| 31 | EXISTING TREE GRATE TO REMAIN                    |
| 32 | EXISTING TREE TO REMAIN                          |
| 33 | SITE LIGHTING, SEE LIGHTING PLAN                 |

EXISTING TREES

**PAVING LEGEND:**

- | SYMBOL    | DESCRIPTION  |
|-----------|--|
| [Pattern] | C.I.P. POROUS CONCRETE                             |
| [Pattern] | 20" X 20" PRECAST CONCRETE PAVERS                  |
| [Pattern] | C.I.P. CONCRETE 3/8" EXPOSED AGG. FINISH           |
| [Pattern] | VEHICULAR C.I.P. CONCRETE 3/8" EXPOSED AGG. FINISH |
| [Pattern] | PRECAST NARROW MODULAR PAVERS                      |

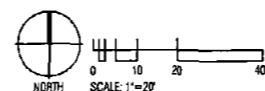

NOT FOR CONSTRUCTION

ARCHITEKTON

**SkySong 3**  
North Scottsdale Road  
Scottsdale, Arizona 85257

460-PA-2004

454 S Farmer Ave., Suite 101  
Tempe, AZ 85281  
T: 480.894.4637  
F: 480.894.4638  
www.architekton.com

**Ten Eyck**

10000 N. 19th Ave., Suite 101  
Phoenix, Arizona 85024  
Tel: 602.488.0284  
Fax: 602.488.0285



Expiration Date:  
September 30, 2010

**Owners/Developers**

**USAA Real Estate Company**  
9830 Coronado Blvd.  
Suite 800  
San Antonio, TX 78203-2239

**ASU Foundation**  
Fulton Center  
300 E. University Drive  
P.O. Box 2280  
Tempe, AZ 85280-2280

**HIGGINS Development Partners**  
101 East Erie Street  
Suite 800  
Chicago, IL 60611

**The Plaza Companies**  
8401 W Thunderbird Road  
Suite 200  
Peoria, AZ 85381

Development Review  
Board Submittal  
Date: 05/8/09

**SITE PLAN  
ENLARGEMENT  
L1.5**