



16 CANOPY SECTION

1/2"=1'-0"

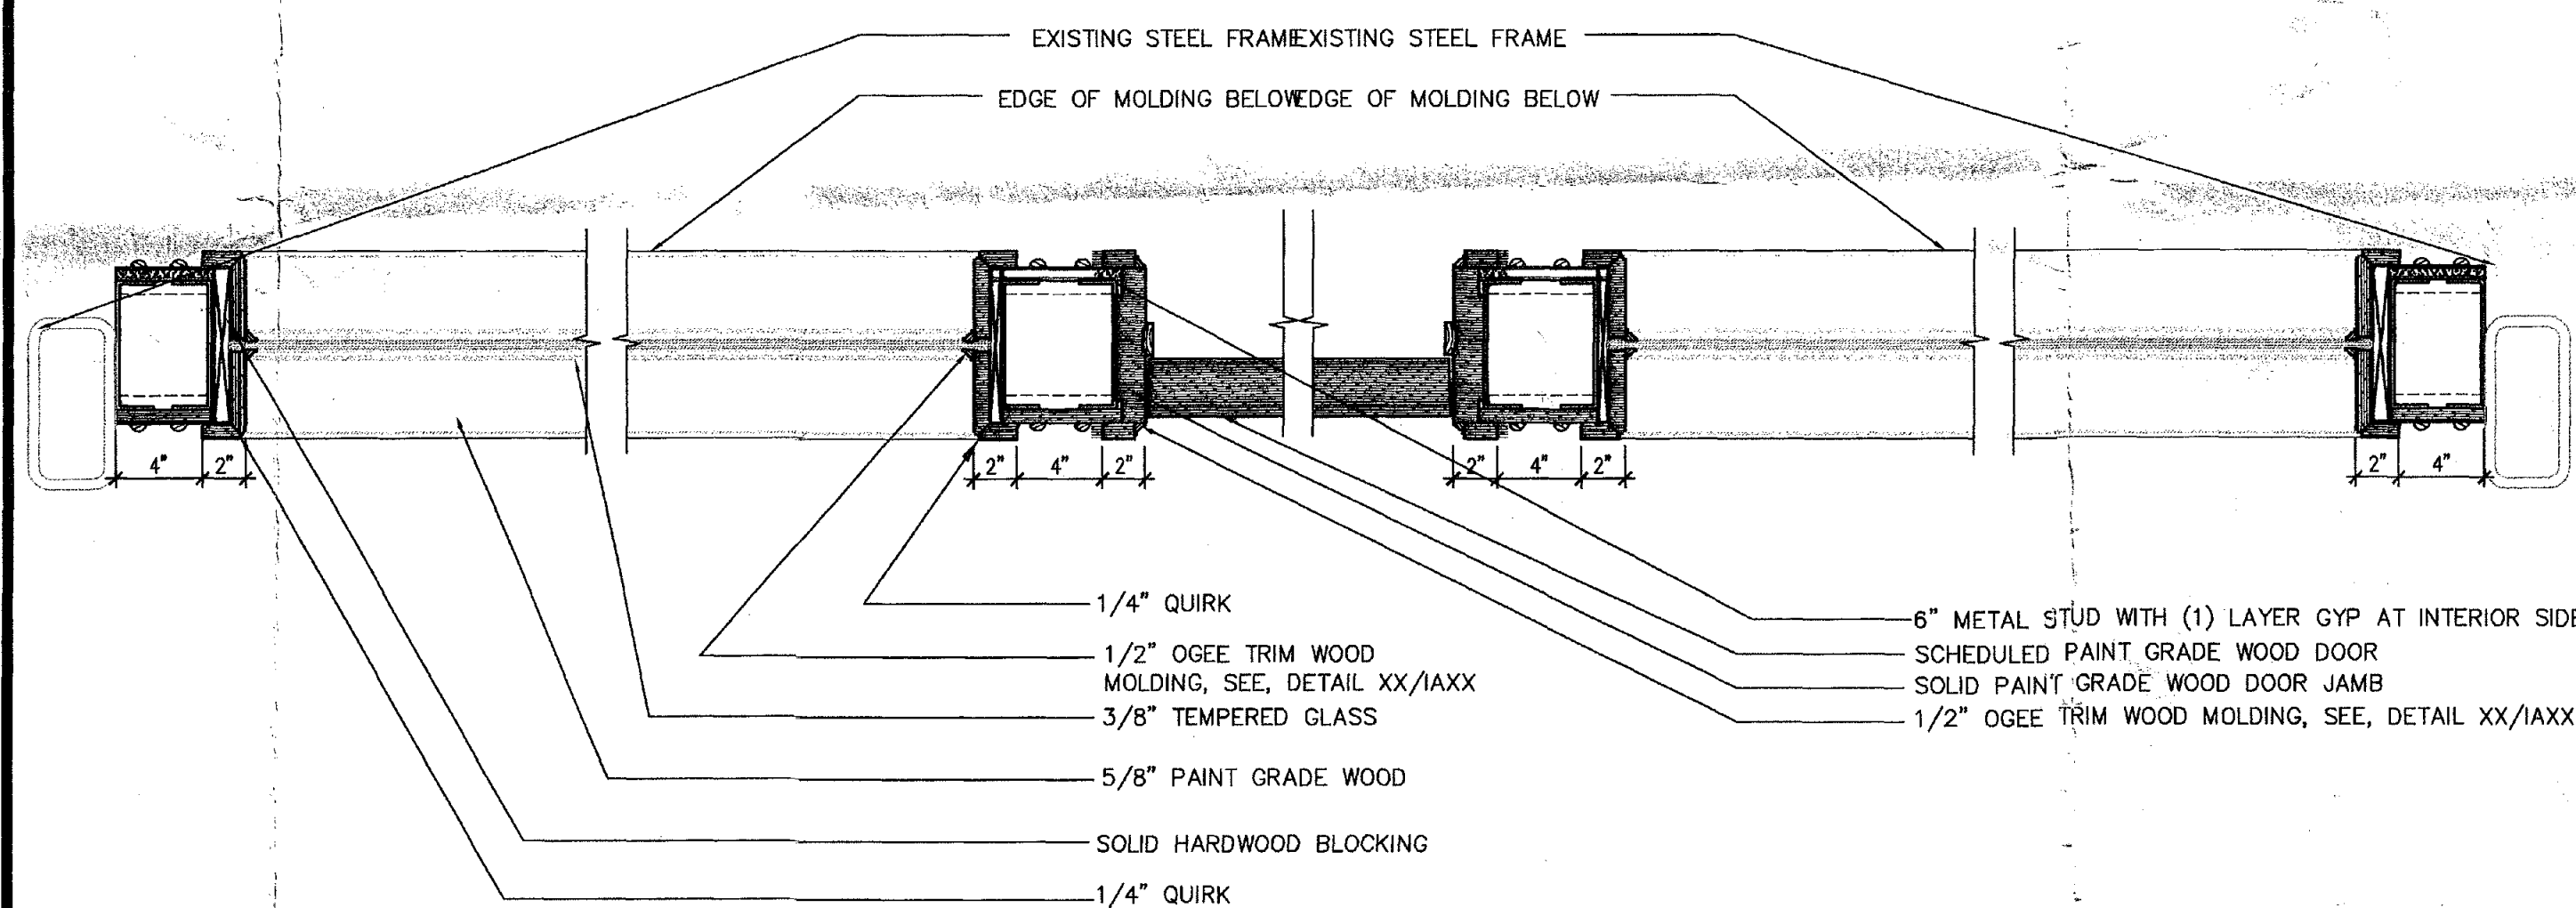


15 SECTION AT WOOD PANELING AND GLAZING

1/2"=1'-0"

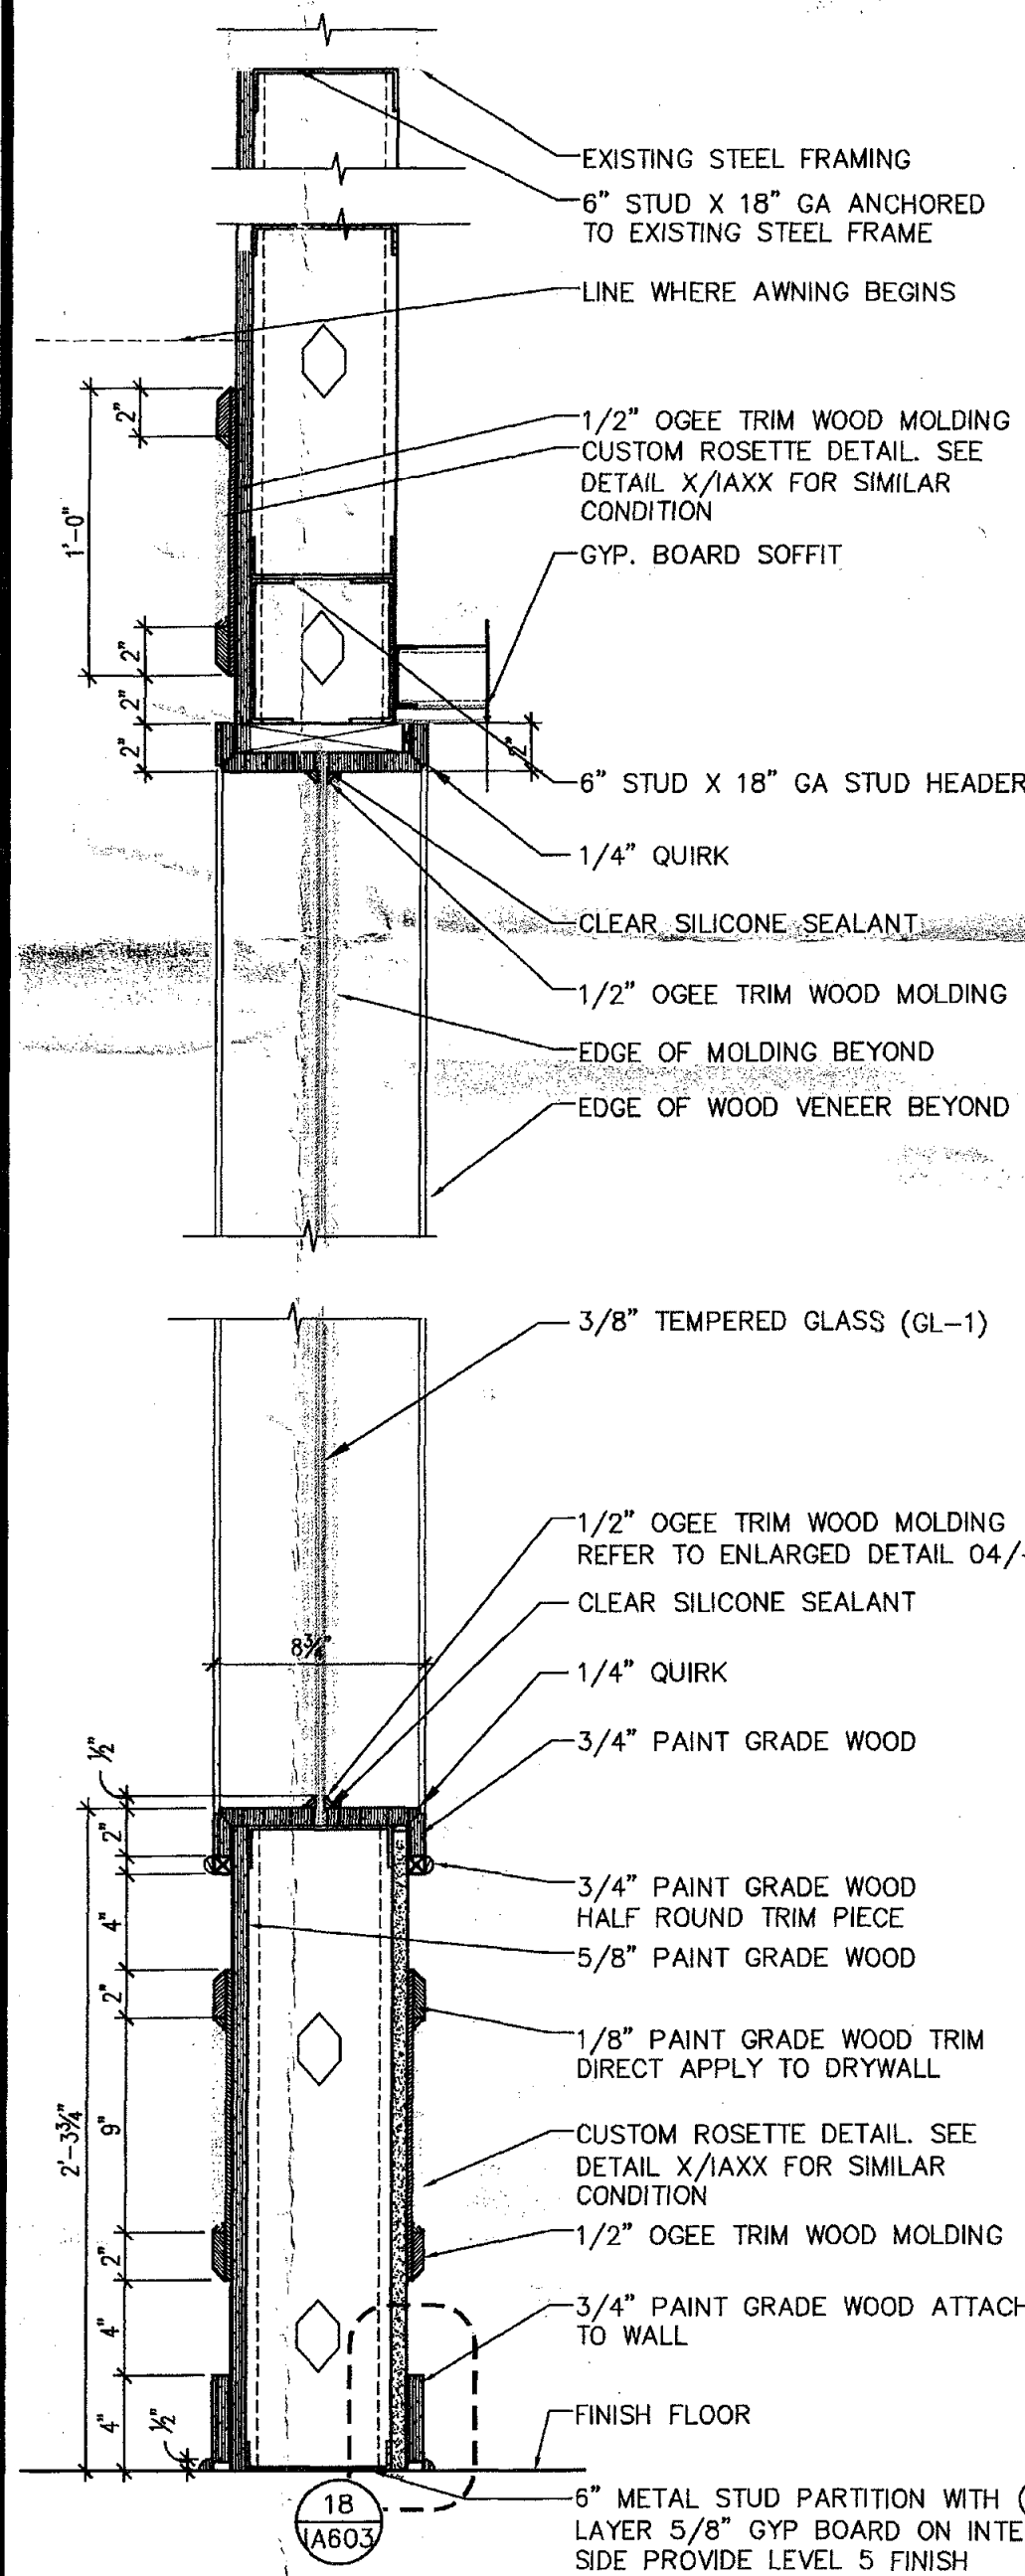


13 SECTION AT WOOD PANELING AND GLAZING


NOTE:
1. REFER TO ELEVATIONS FOR FINISH
2. ALL MILLWORK TO CONFORM WITH AIA PREMIUM GRADE MILLWORK STANDARDS

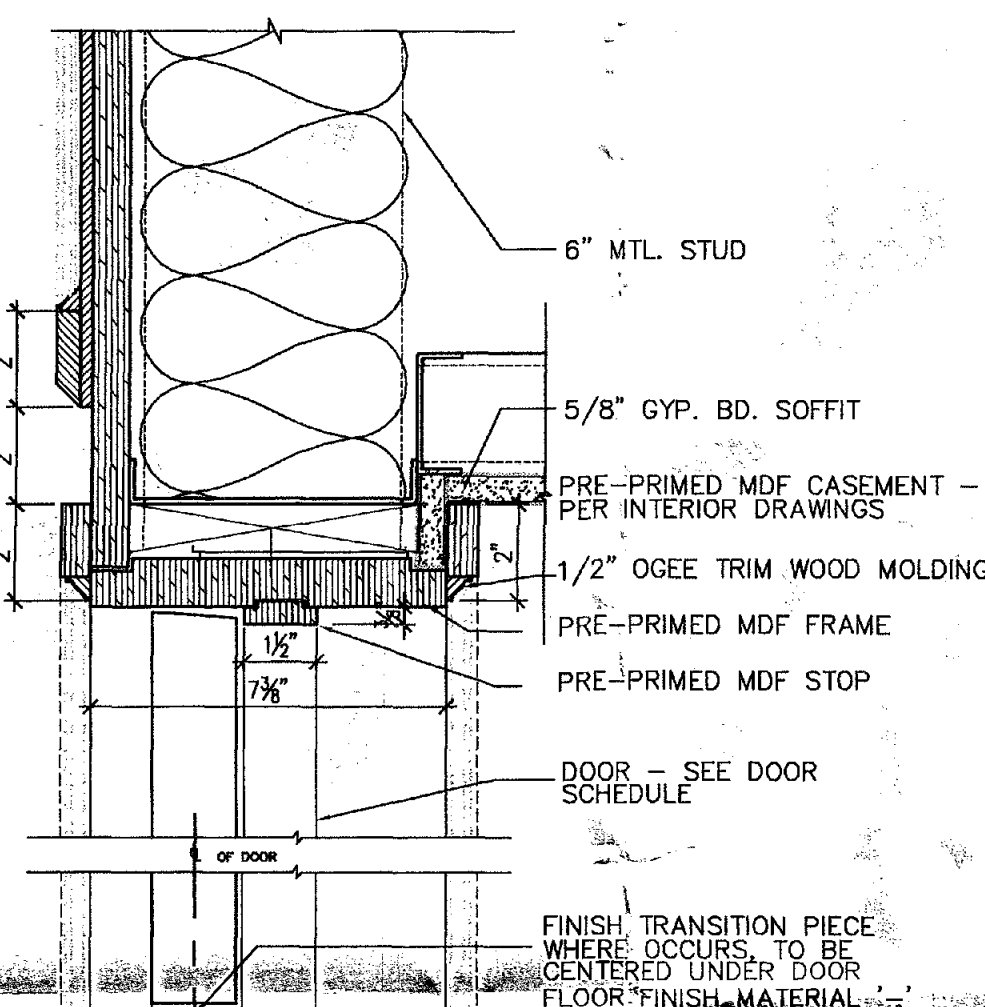

C. ENTRANCE DOOR FRAME AT HEAD/SILL

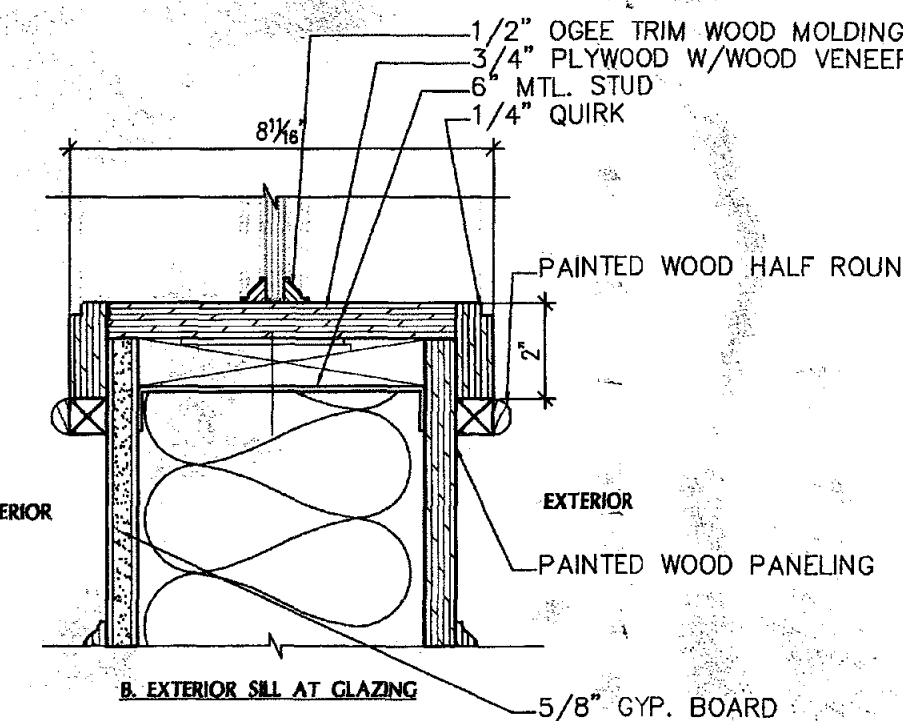


B. EXTERIOR SILL AT GLAZING

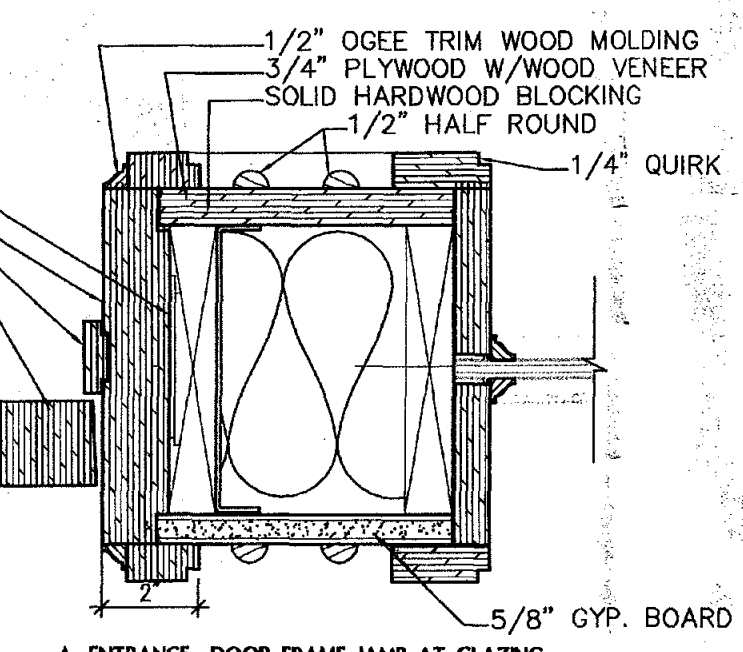

A. ENTRANCE DOOR FRAME JAMB AT GLAZING


09 WOOD DOOR FRAME DETAILS

233-SA-2013
STIPULATION SET
RETAIN FOR RECORDS
APPROVED
8/21/13
DATE INITIALS

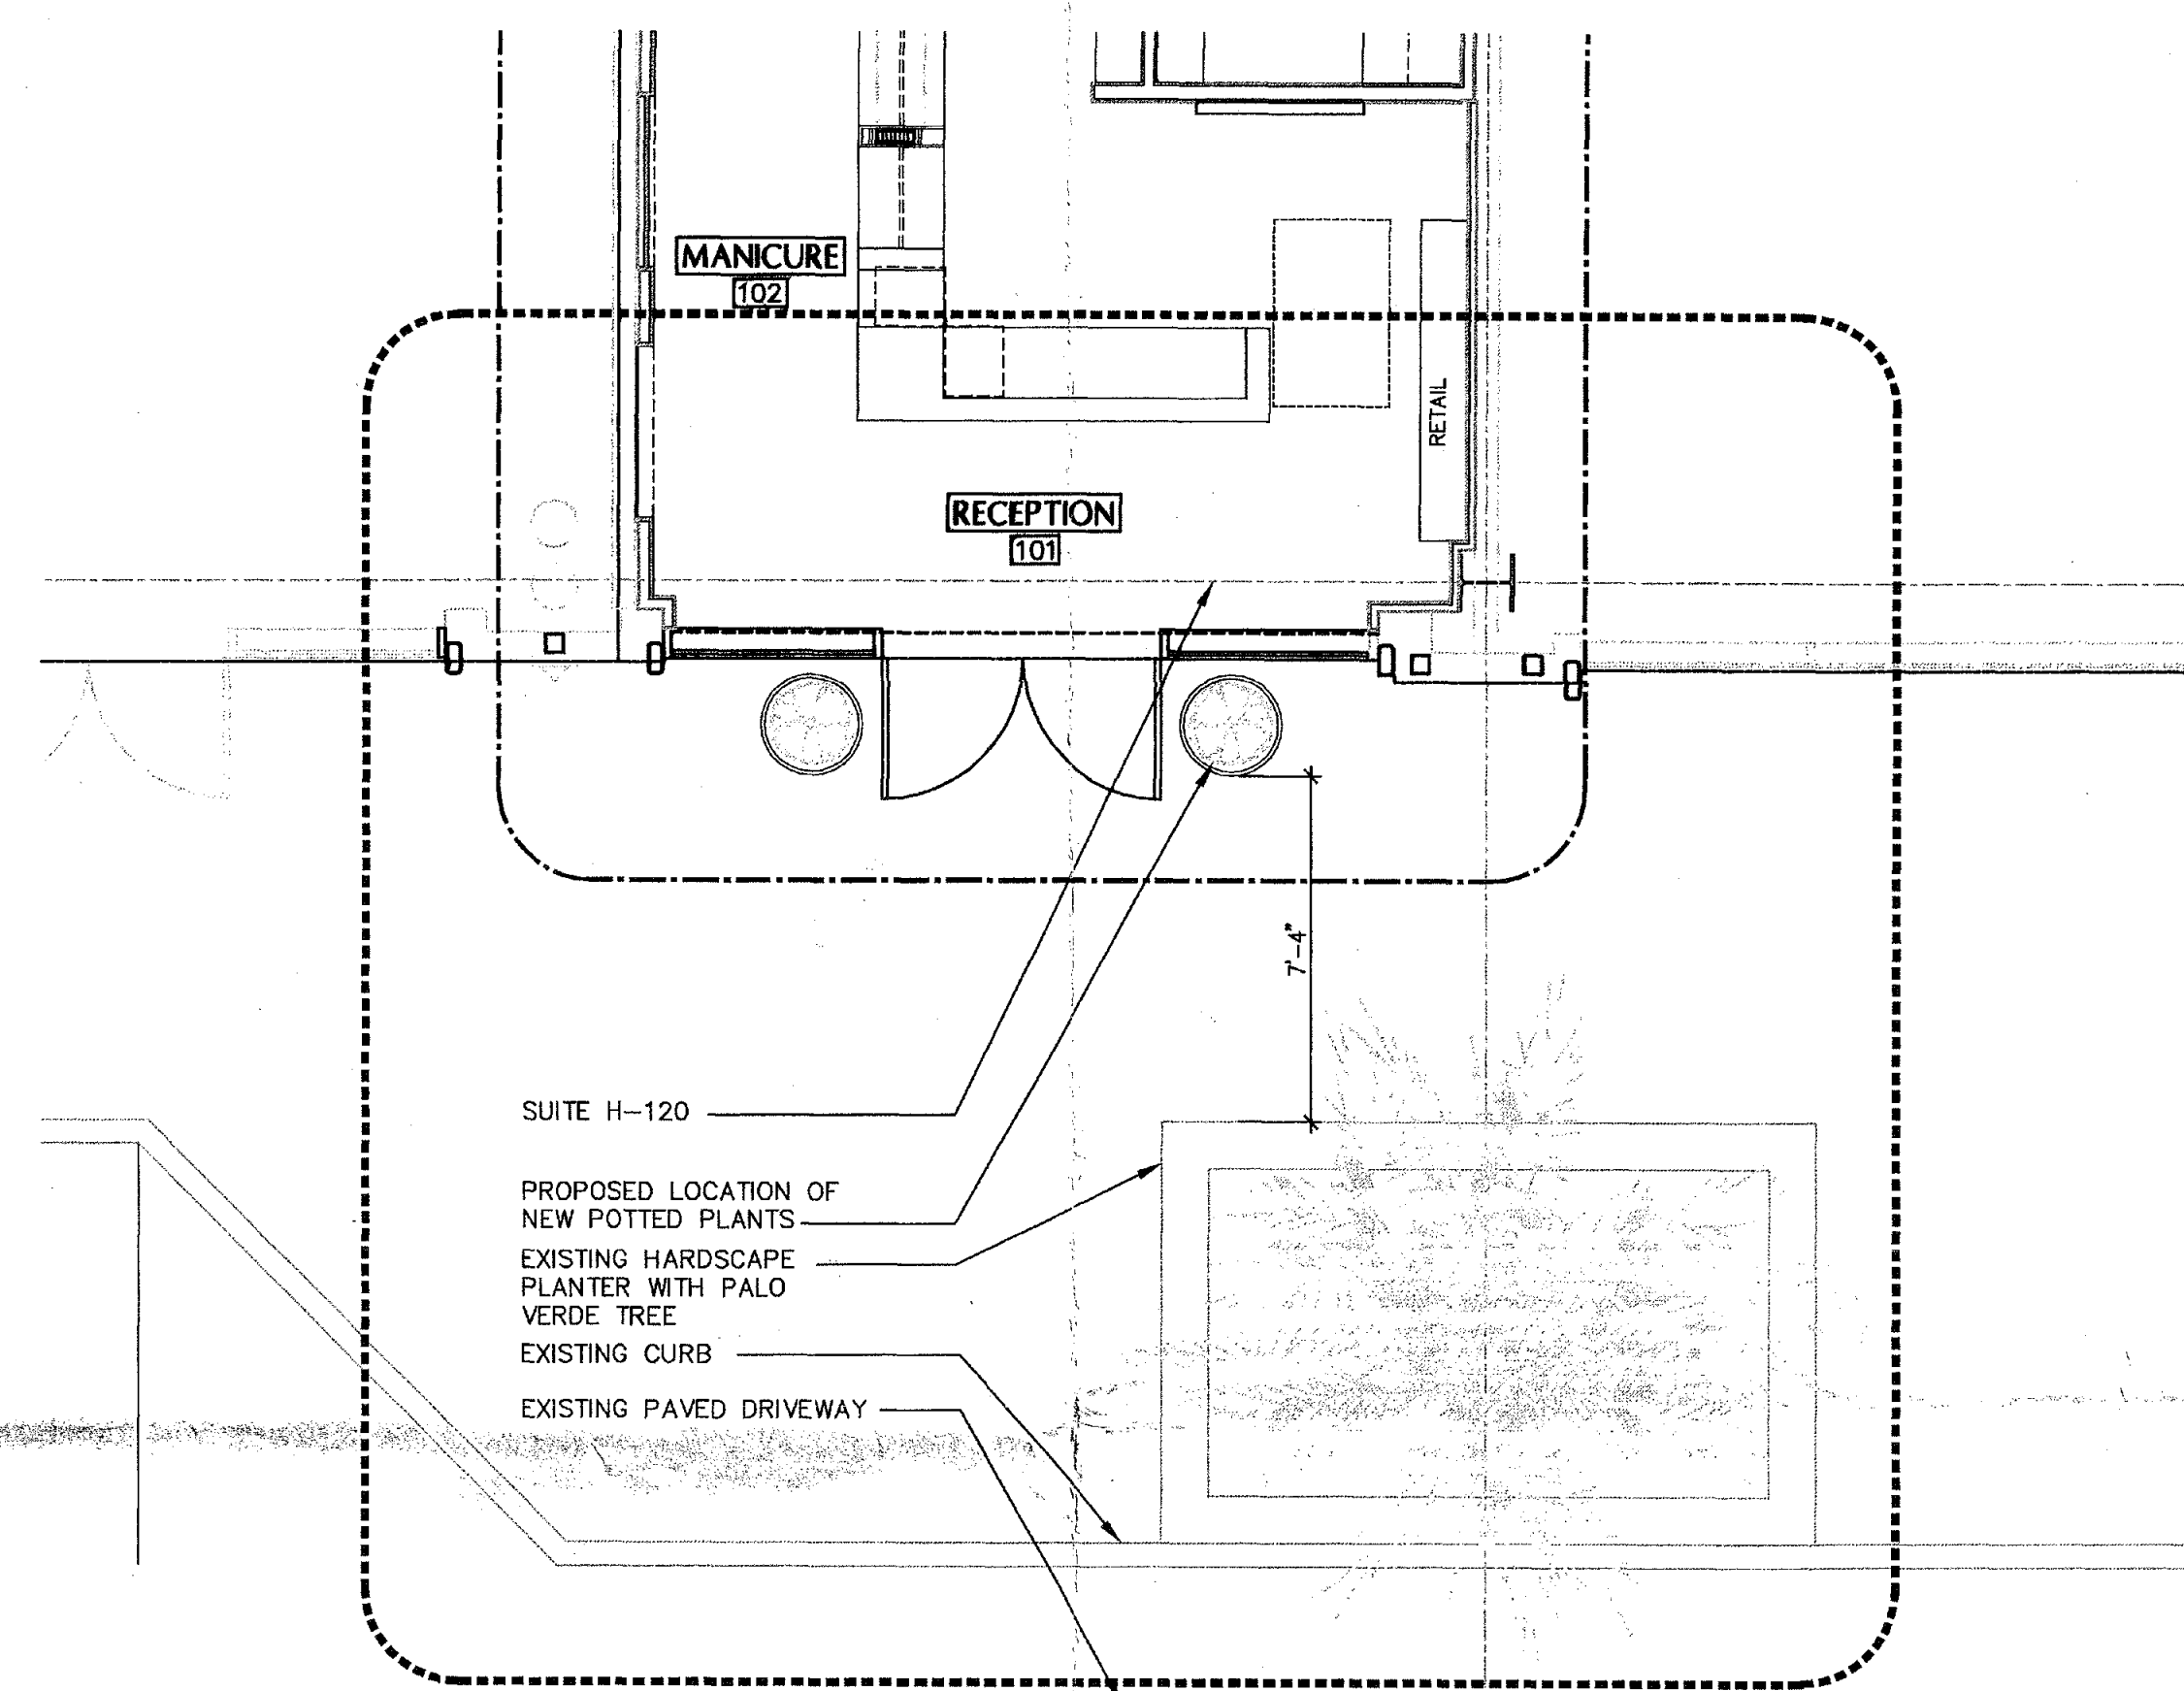

02 STOREFRONT PLAN

3/4"=1'-0"

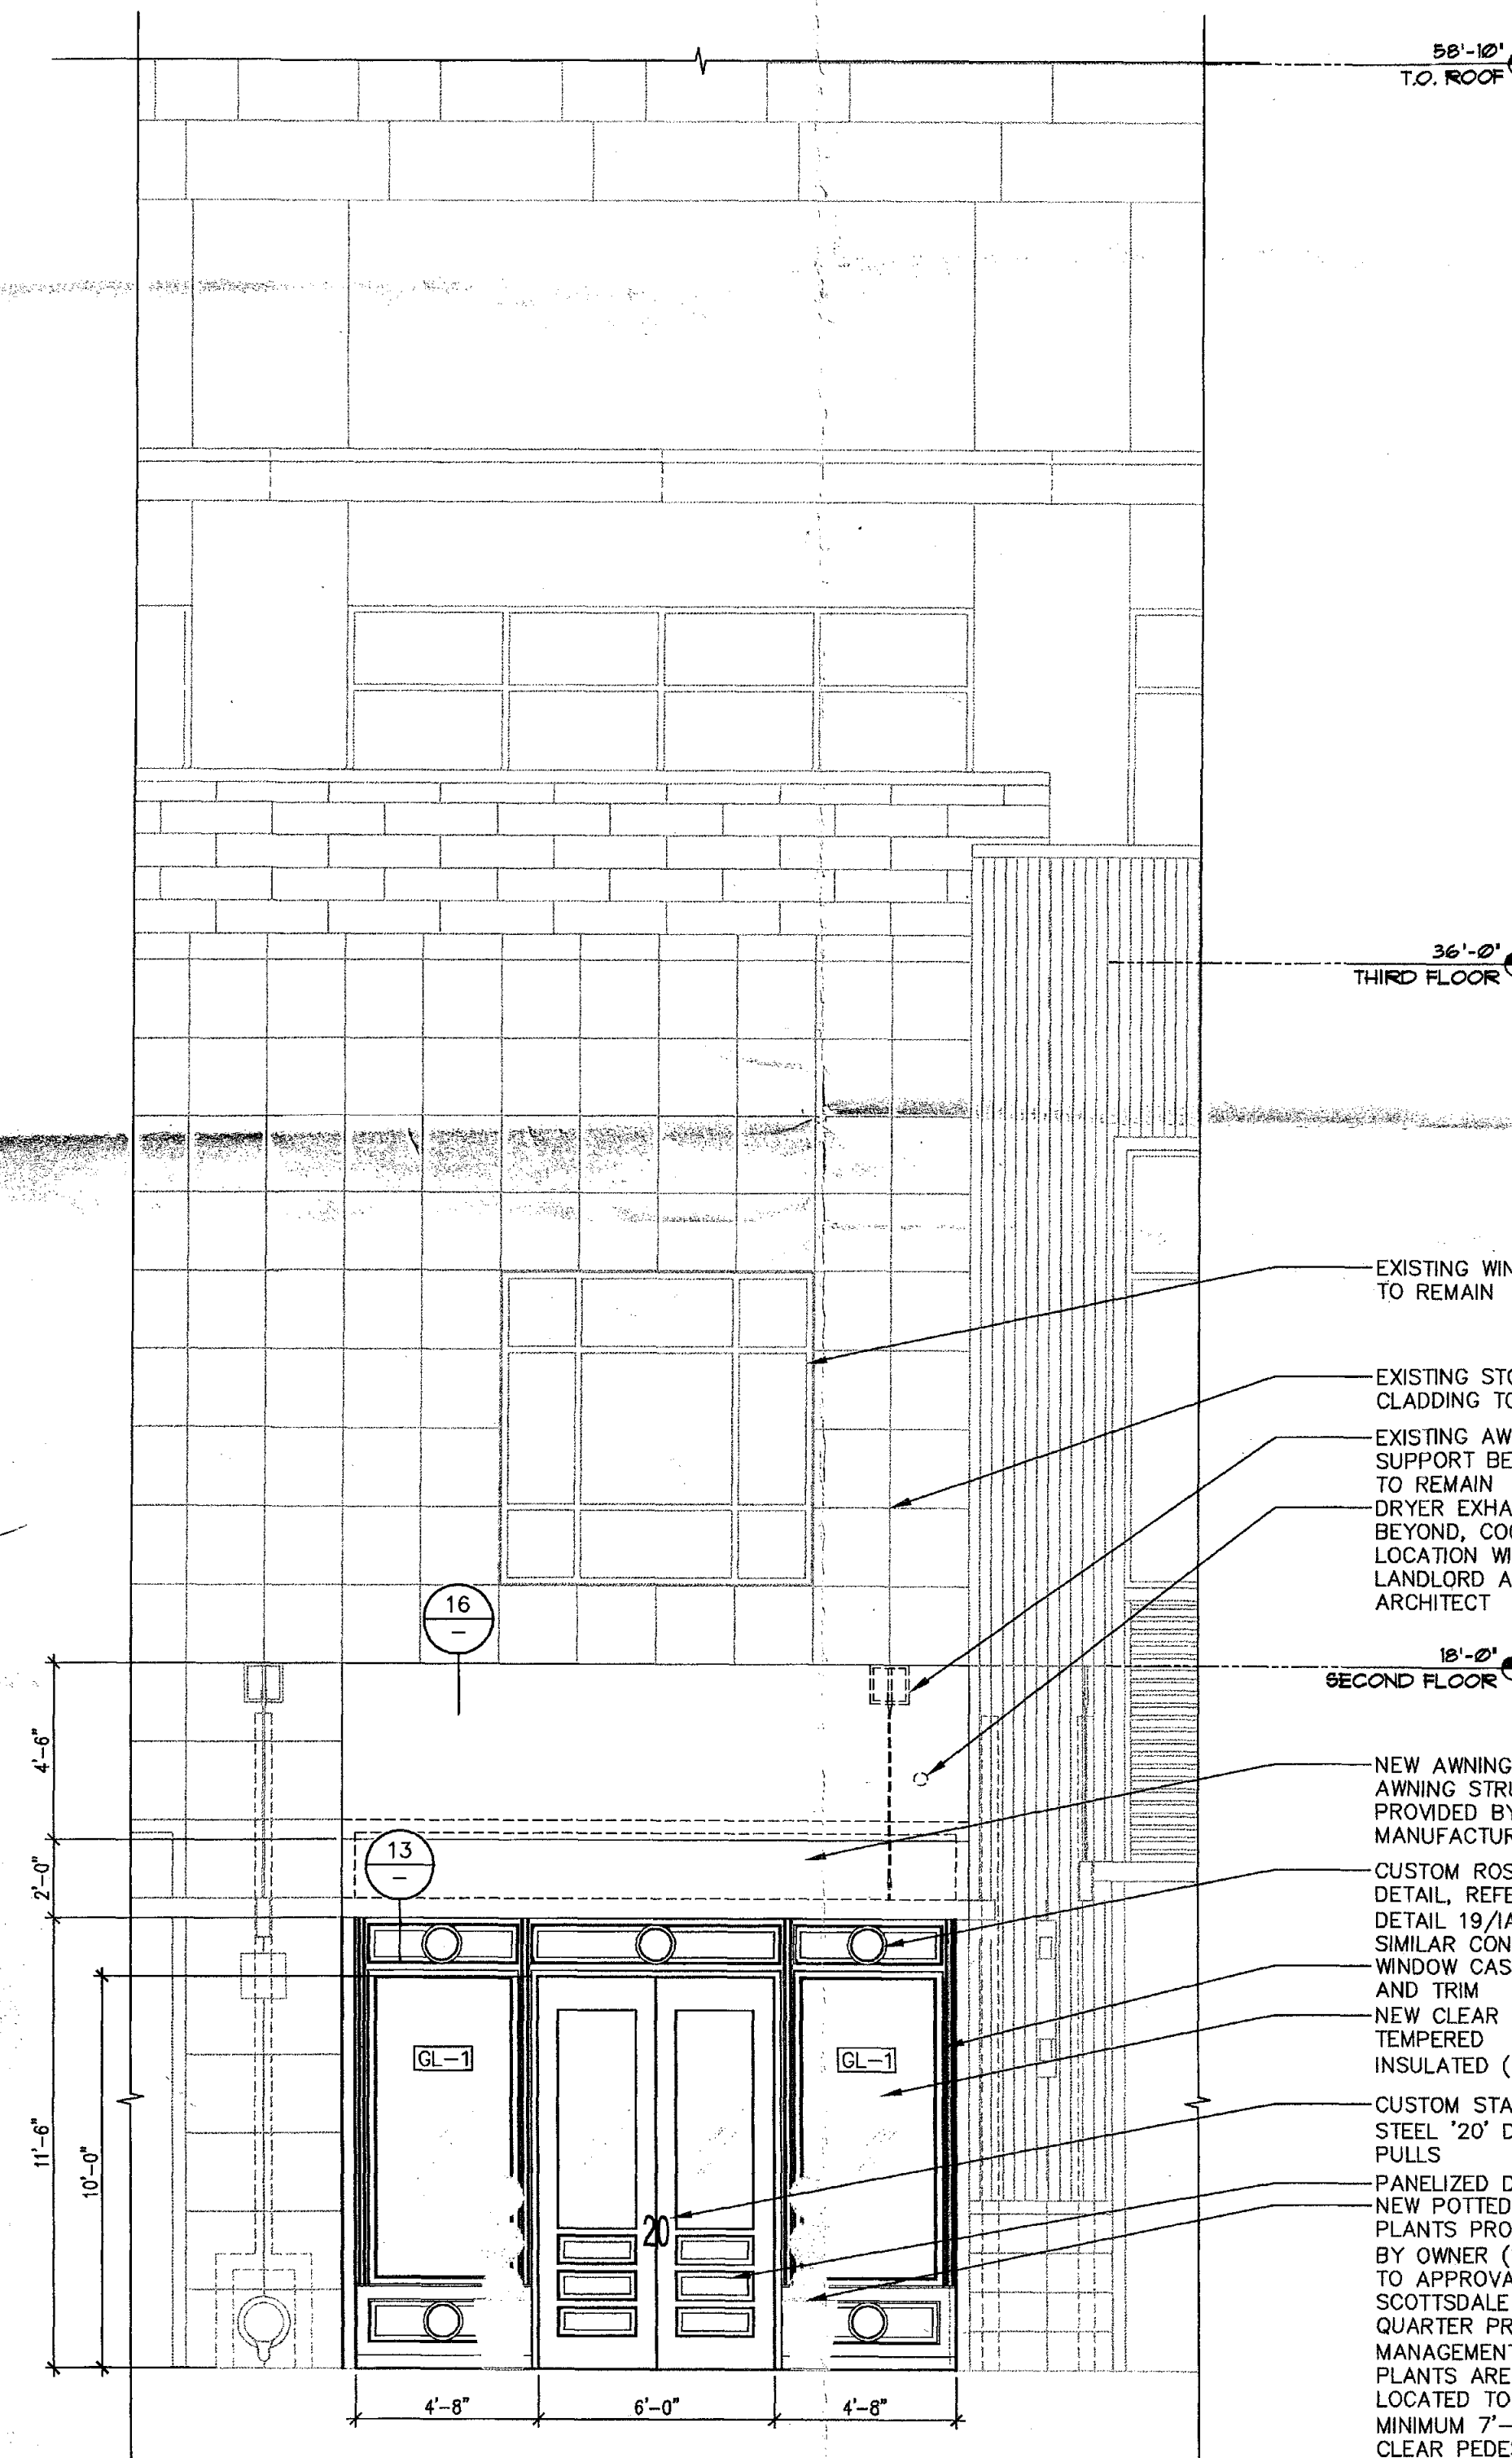

01 SOUTH STOREFRONT ELEVATION


1/4"=1'-0"

DAVIS

60 East Rio Salado Parkway
Suite 200
Tempe, Arizona
85281

phone: 480.638.1100
fax: 480.638.1101
www.thedavisexperience.com

20 LOUNGE
SCOTTSDALE QUARTER
15147 N. SCOTTSDALE RD. SUITE H-120
SCOTTSDALE, AZ

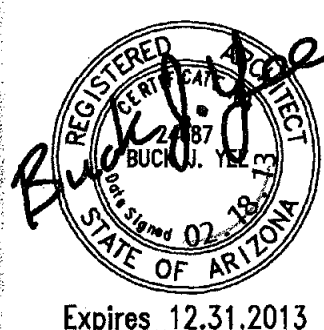

Expires 12.31.2013

SCHEMATIC
DESIGN DEVELOPMENT
CONSTRUCTION DOCUMENTS
BID/PRICING PACKAGE
BUILDING DEPT. APPROVAL
DATE ISSUED 18.FEB.13
DRAWN BY TEAM
CHECKED BY BY
PROJECT NO. 12166.000
CADD FILE IA702
DRAWING NO.

IA702
EXTERIOR
DETAILS
SCALE: AS NOTED