
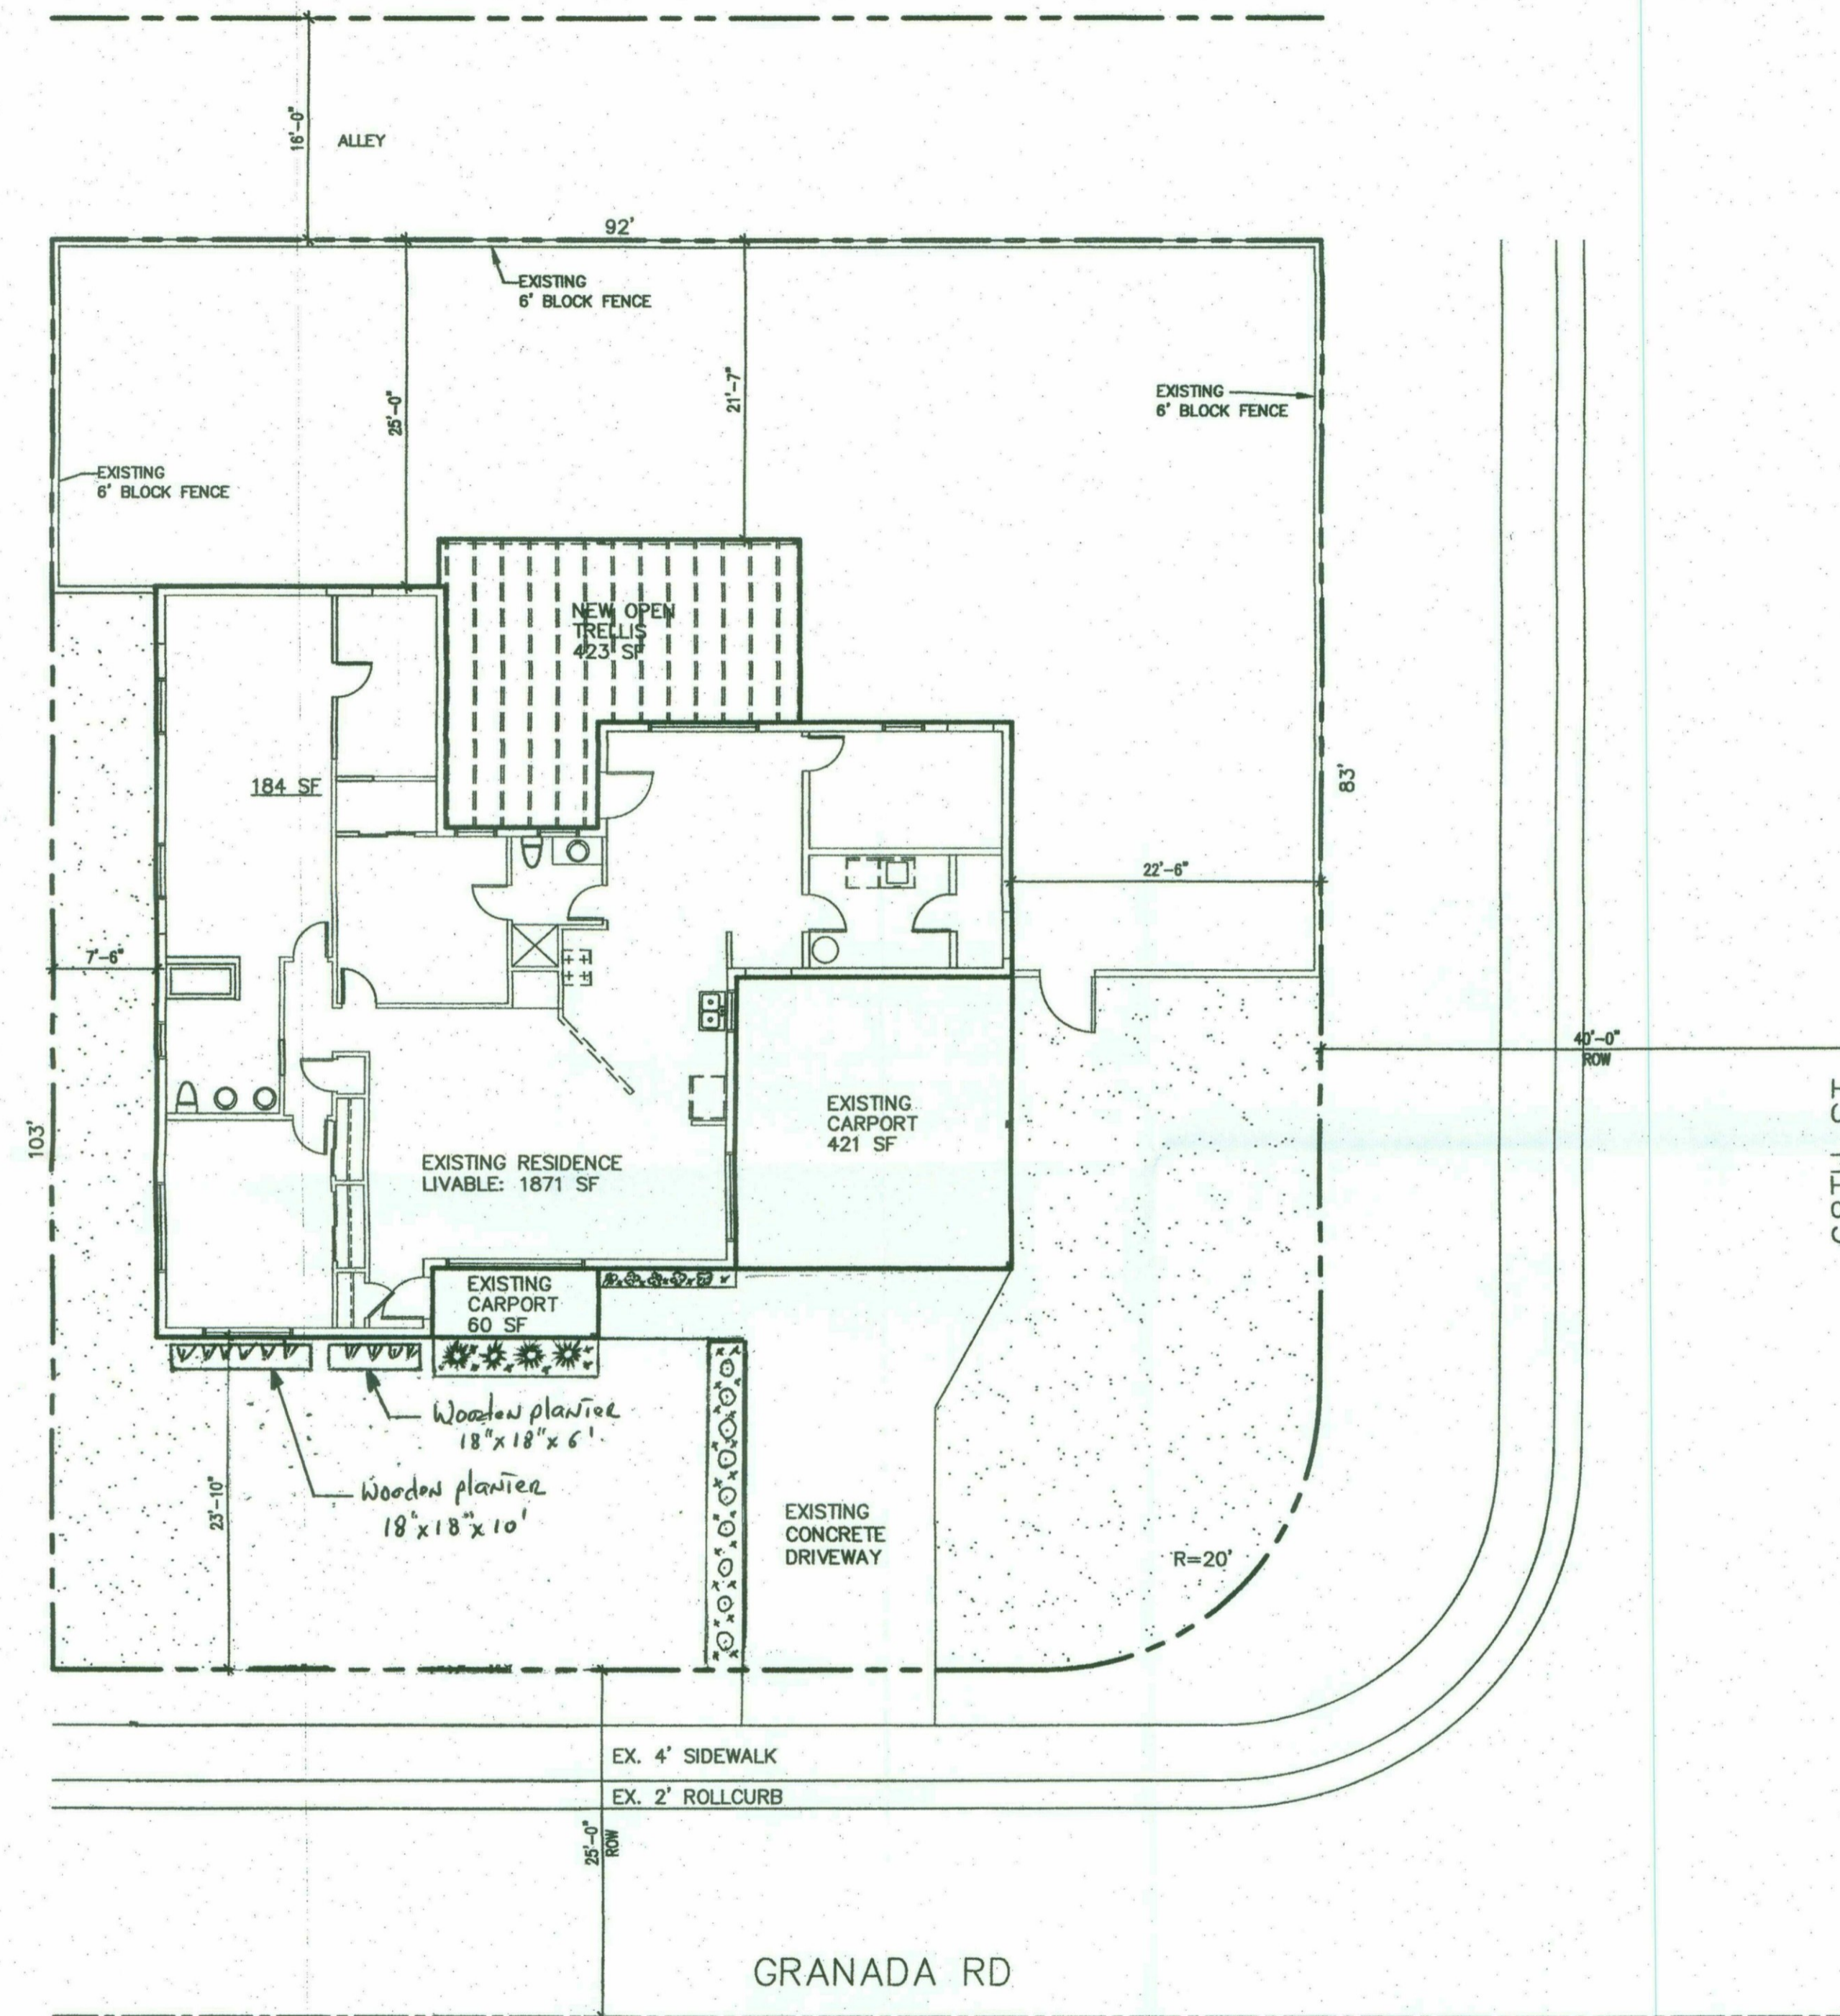
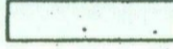



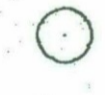


**Final Approved Stamped Plans
Full Size**

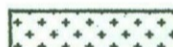

PLANT MATERIAL LEGEND

-  EXISTING LANDSCAPE ROCKS
-  River rocks
-  *Pennisetum x advena eubelum* 3 Gallon
-  *Pedicularis macrocarpus* 3 Gallon
-  *Lantana Camara* 3 GALLON
-  *Deaucanea recurvata* 3 GALLON

13-AP-18
APPROVED
FINAL PLANS PLANNING
10-8-18
DATE APPROVED BY

 **SITE PLAN**
SCALE: 1" = 10'-0"

#	DATE	REVISIONS
1	-	-
2	-	-

**INTERIOR REMODEL AND TRELLIS ADDITION
EXISTING RESIDENCE**
6744 E. GRANADA RD.
SCOTTSDALE ARIZONA

DATE: 4/17/18
JOB #: 1825
CAD FILE:

LANDSCAPING PLAN

L1


LEGEND NOTES

1. EXISTING BLOCK WALLS
2. EXISTING DOOR
3. EXISTING WINDOW
4. FINISH GRADE - SLOPE AWAY FROM BUILDING - 6" WITHIN FIRST 10'
5. EXISTING ASPHALT SHINGLES
6. WOOD FASCIA
7. WOOD POST AND BEAM
8. 2 X 6 WOOD JOISTS AT 24" O.C.
9. 2 X 2 WOOD LATTICE
10. REMOVE EXISTING DOOR AND INFILL OPENING WITH MASONRY TO MATCH EXISTING
11. NEW WINDOW


* paint color to be Behr
"Falling Snow" per stipulations
for case 13-HP-18

APPROVED
FINAL PLANS PLANNING
10-8-18
DATE APPROVED BY


#	DATE	REVISIONS
1	-	-
2	-	-

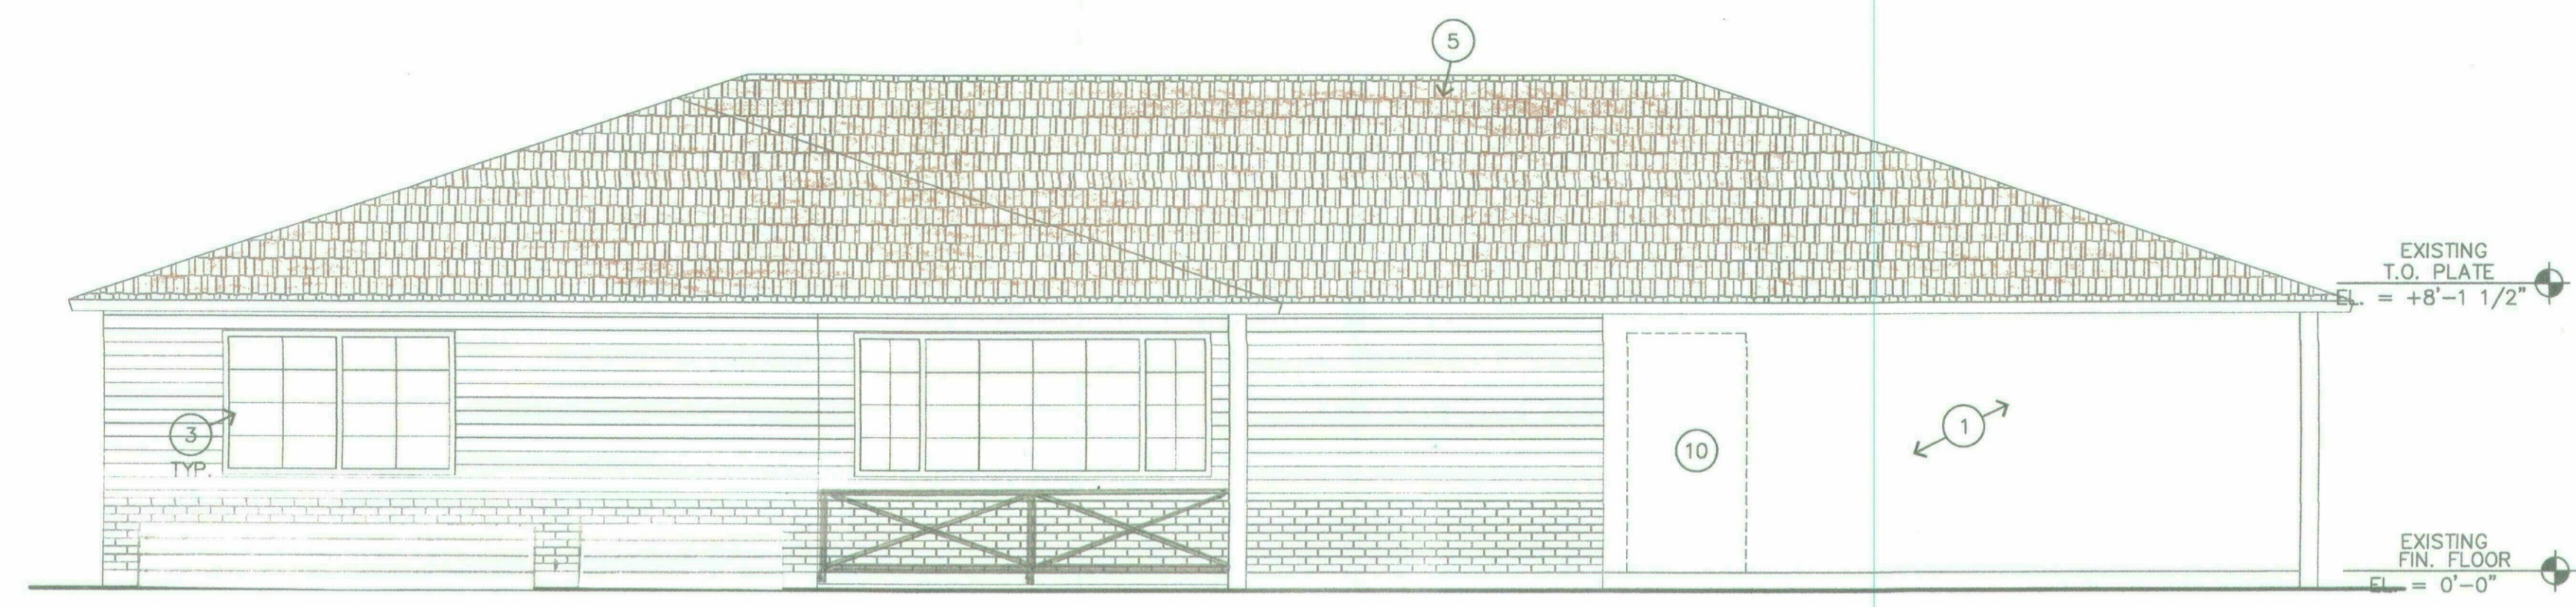


1 FRONT SOUTH ELEVATION
SCALE: 1/4" = 1'-0"

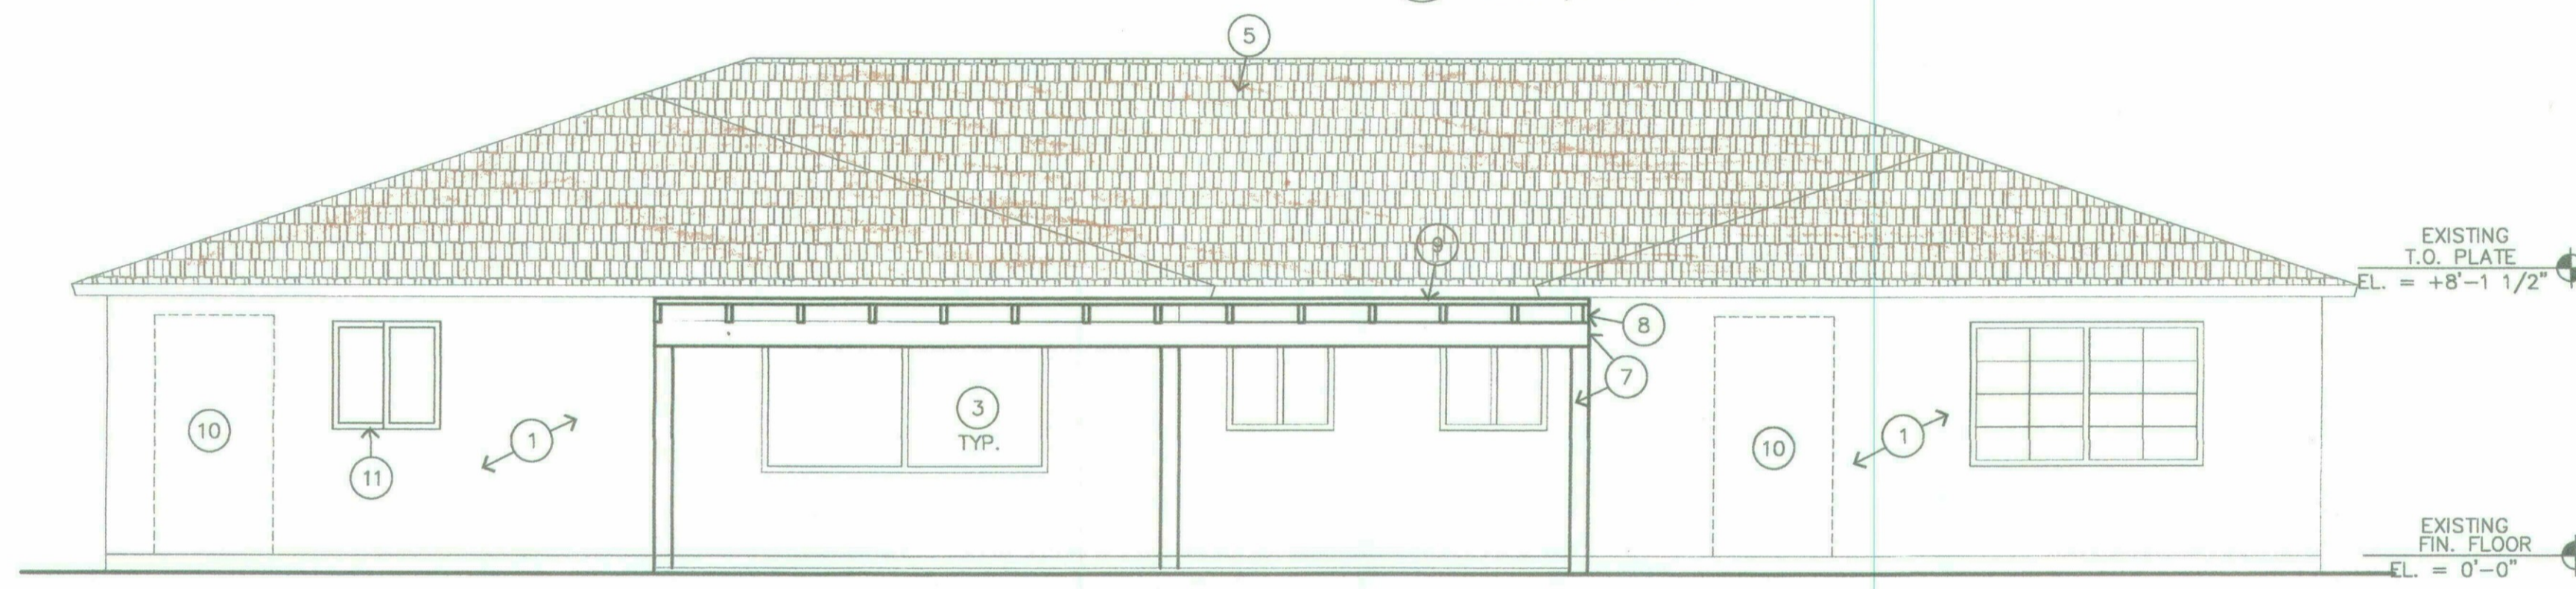


2 REAR NORTH ELEVATION
SCALE: 1/4" = 1'-0"

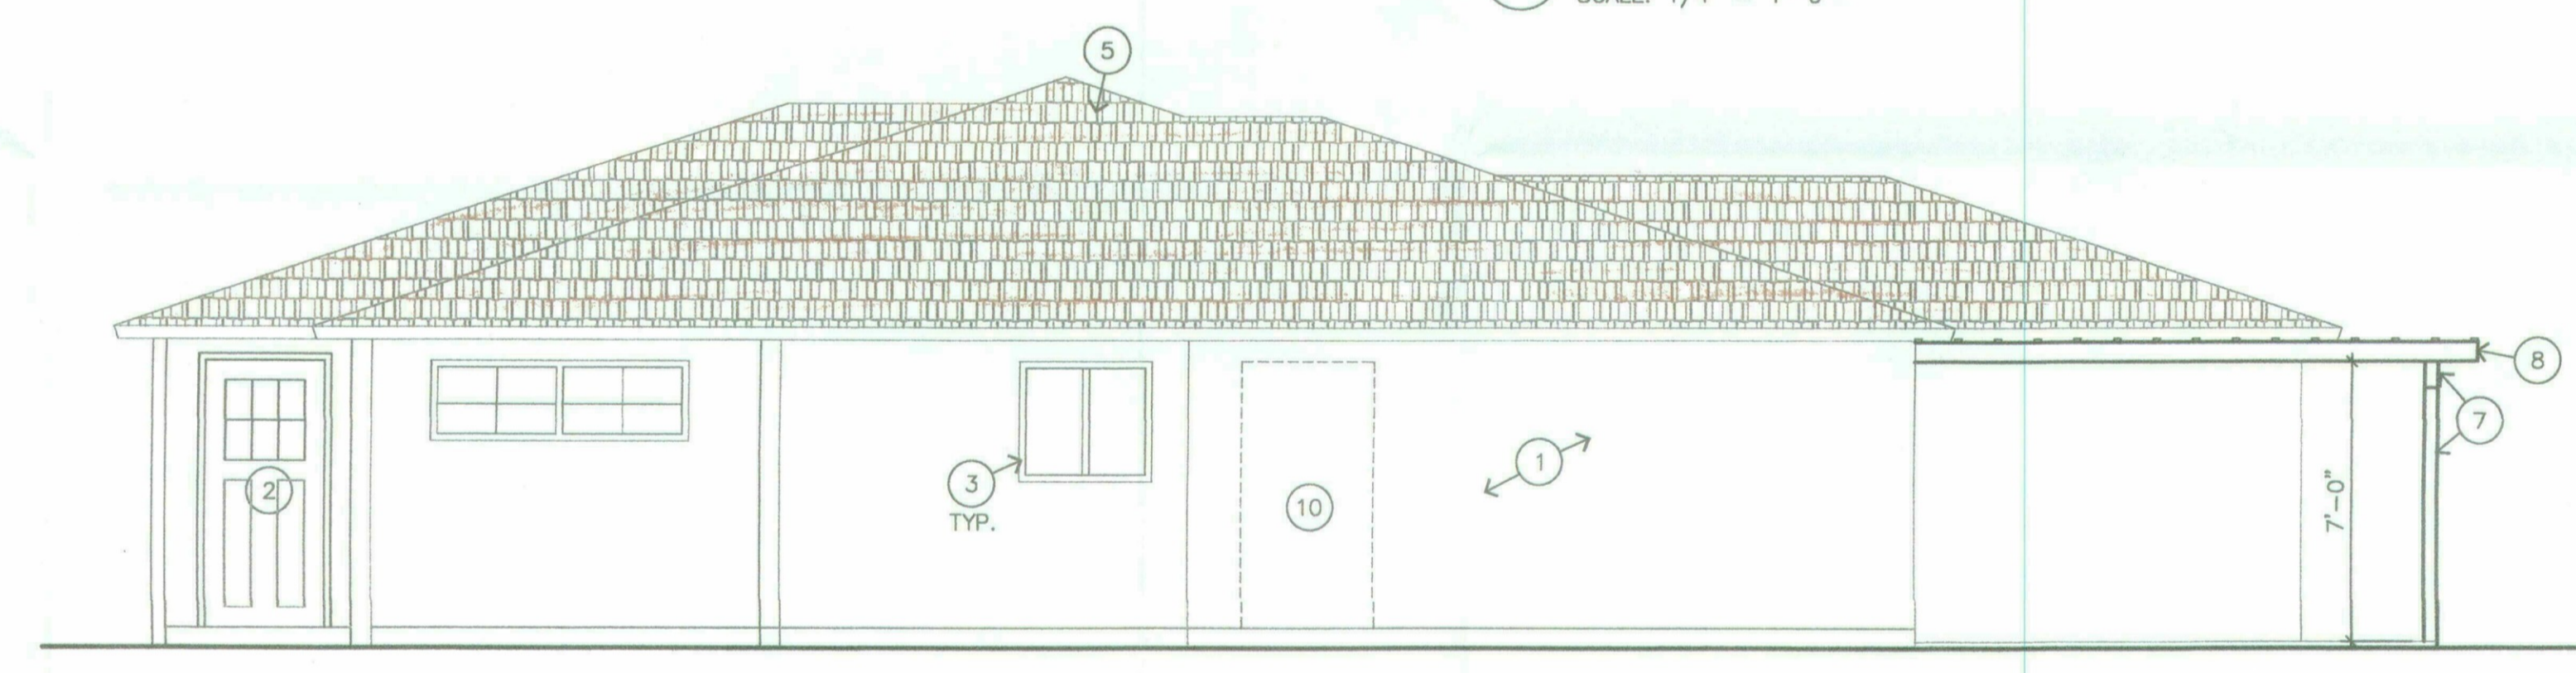

3 EAST ELEVATION
SCALE: 1/4" = 1'-0"

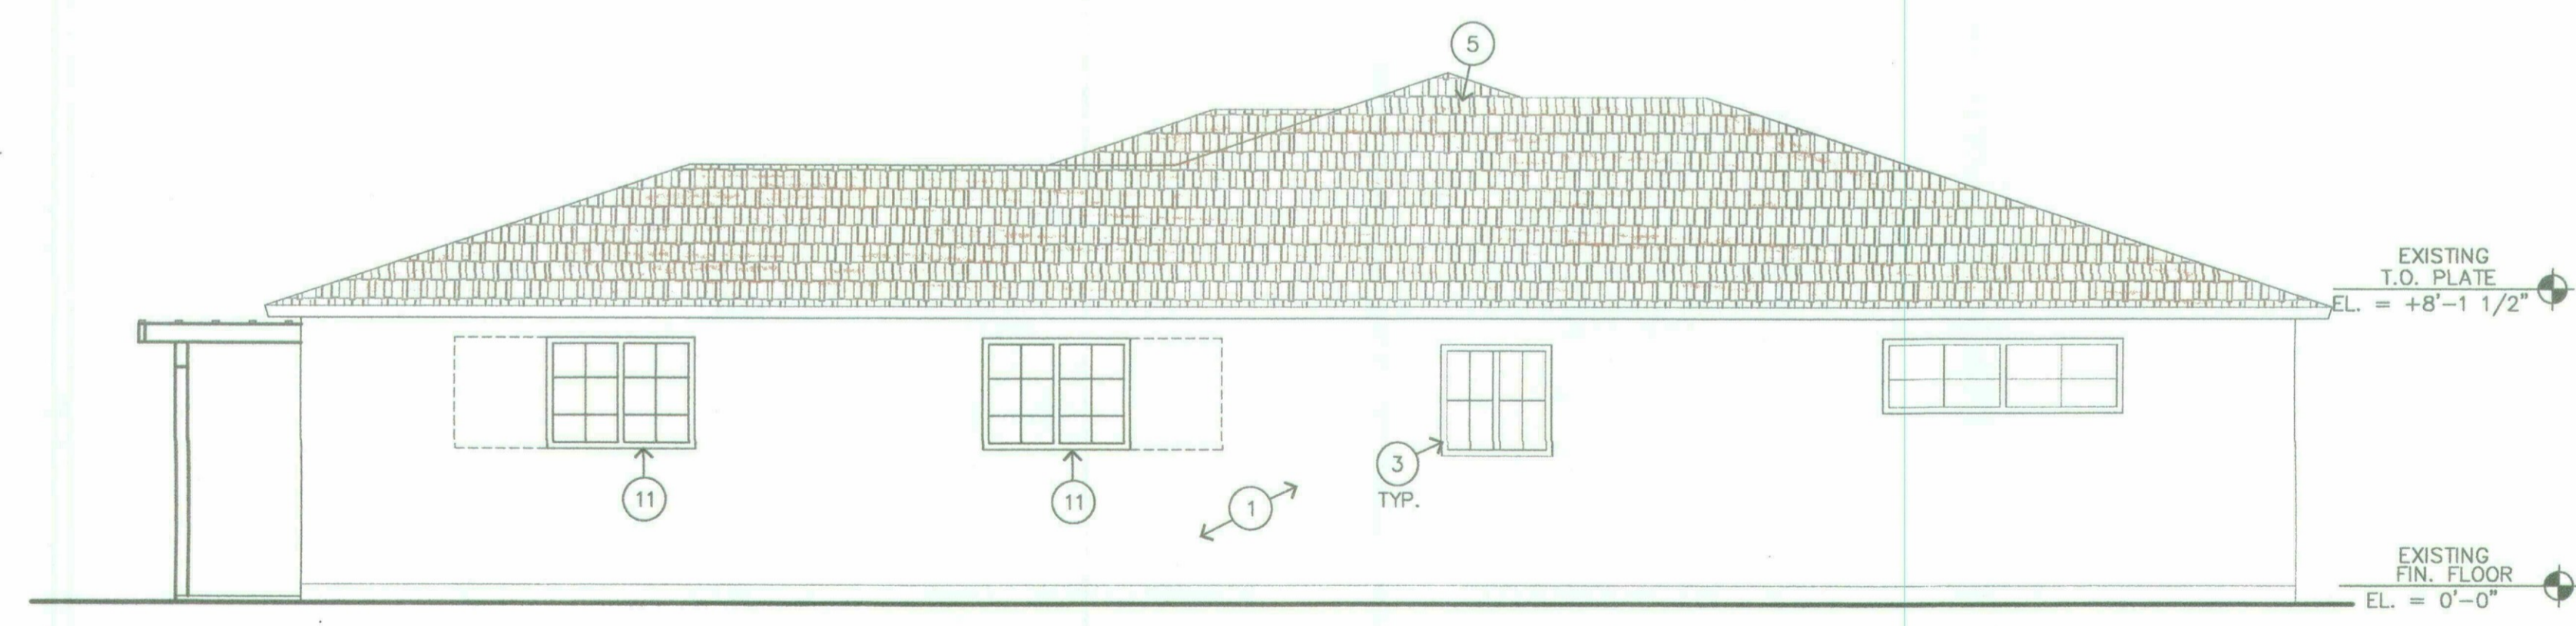

4 WEST ELEVATION
SCALE: 1/4" = 1'-0"

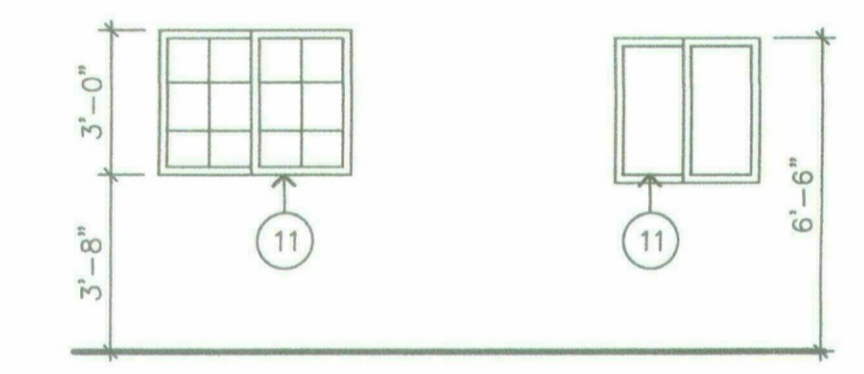

4 NEW WINDOWS
SCALE: 1/4" = 1'-0"

INTERIOR REMODEL AND TRELLIS ADDITION
EXISTING RESIDENCE
 6744 E. GRANADA RD.
 SCOTTSDALE ARIZONA

DATE: 4/17/18
JOB #: 1825
CAD FILE:

Exterior Elevations

A3