

**FLOOR**  
associates

1425 N. First Street | 602.462.1425 P  
Second Floor | 602.462.1427 F  
Phoenix, AZ 85004

**OWNER**  
CITY OF SCOTTSDALE  
CONTACT: BRAD WALDORF, PE  
PHONE: 480.312.7790

**CONSULTANTS**  
CONSULTANT FIELD  
CONSULTANT ADDRESS 1

**CERTIFICATION**



**WE #21039**  
**WOODWARD ENGINEERING**

203 SOUTH SMITH ROAD • SUITE 101 • TEMPE, AZ 85281  
t 480.894.4057 • f 480.894.1063 • www.woodward-engineering.com

**ASHLER HILLS PARK**  
**ASHLER HILLS DRIVE & NORTH 74TH WAY**  
**SCOTTSDALE, ARIZONA**

PROJECT NO. 20027  
DRAWN BY FA TEAM  
CHECKED BY CB

SUBMITTAL NO. DATE ISSUED FOR  
04.08.22 MUNICIPAL USE MASTER SITE PLAN

ISSUED FOR  
MUNICIPAL USE  
MASTER SITE PLAN

PARTIAL PHOTO. PLAN  
E110

**FLOOR**  
associates

1425 N. First Street | 602.462.1425 P  
Second Floor | 602.462.1427 F  
Phoenix, AZ 85004

**OWNER**  
CITY OF SCOTTSDALE  
CONTACT: BRAD WALDORF, PE  
PHONE: 480.312.7790

**CONSULTANTS**  
CONSULTANT'S FIELD  
CONSULTANT  
ADDRESS 1

**CERTIFICATION**



WE # 21039  
**WOODWARD ENGINEERING**

203 SOUTH SMITH ROAD • SUITE 101 • TEMPE, AZ 85281  
t 480.894.4057 • f 480.894.1063 • www.woodward-engineering.com

# ASHLER HILLS PARK

## ASHLER HILLS DRIVE & NORTH 74TH WAY

### SCOTTSDALE, ARIZONA

PROJECT NO. 20027  
DRAWN BY FA TEAM  
CHECKED BY CB


SUBMITTAL NO. DATE ISSUED FOR  
04.08.22 MUNICIPAL USE MASTER SITE PLAN

ISSUED FOR  
MUNICIPAL USE  
MASTER SITE PLAN  
PARTIAL PHOTO. PLAN

E111

Calculation Summary						
Label	CalcType	Units	Avg	Max	Min	Avg/Min
Trespass (LLF=1.0)	Illuminance	Fc	0.00	0.5	0.0	N.A.
Site (LLF=0.9)	Illuminance	Fc	0.32	7.7	0.0	N.A.
Sports Court (LLF=0.9)	Illuminance	Fc	30.44	38.7	16.9	1.80
						2.29

PARTIAL PHOTOMETRIC PLAN  
SCALE: 1" = 20'-0"  
N

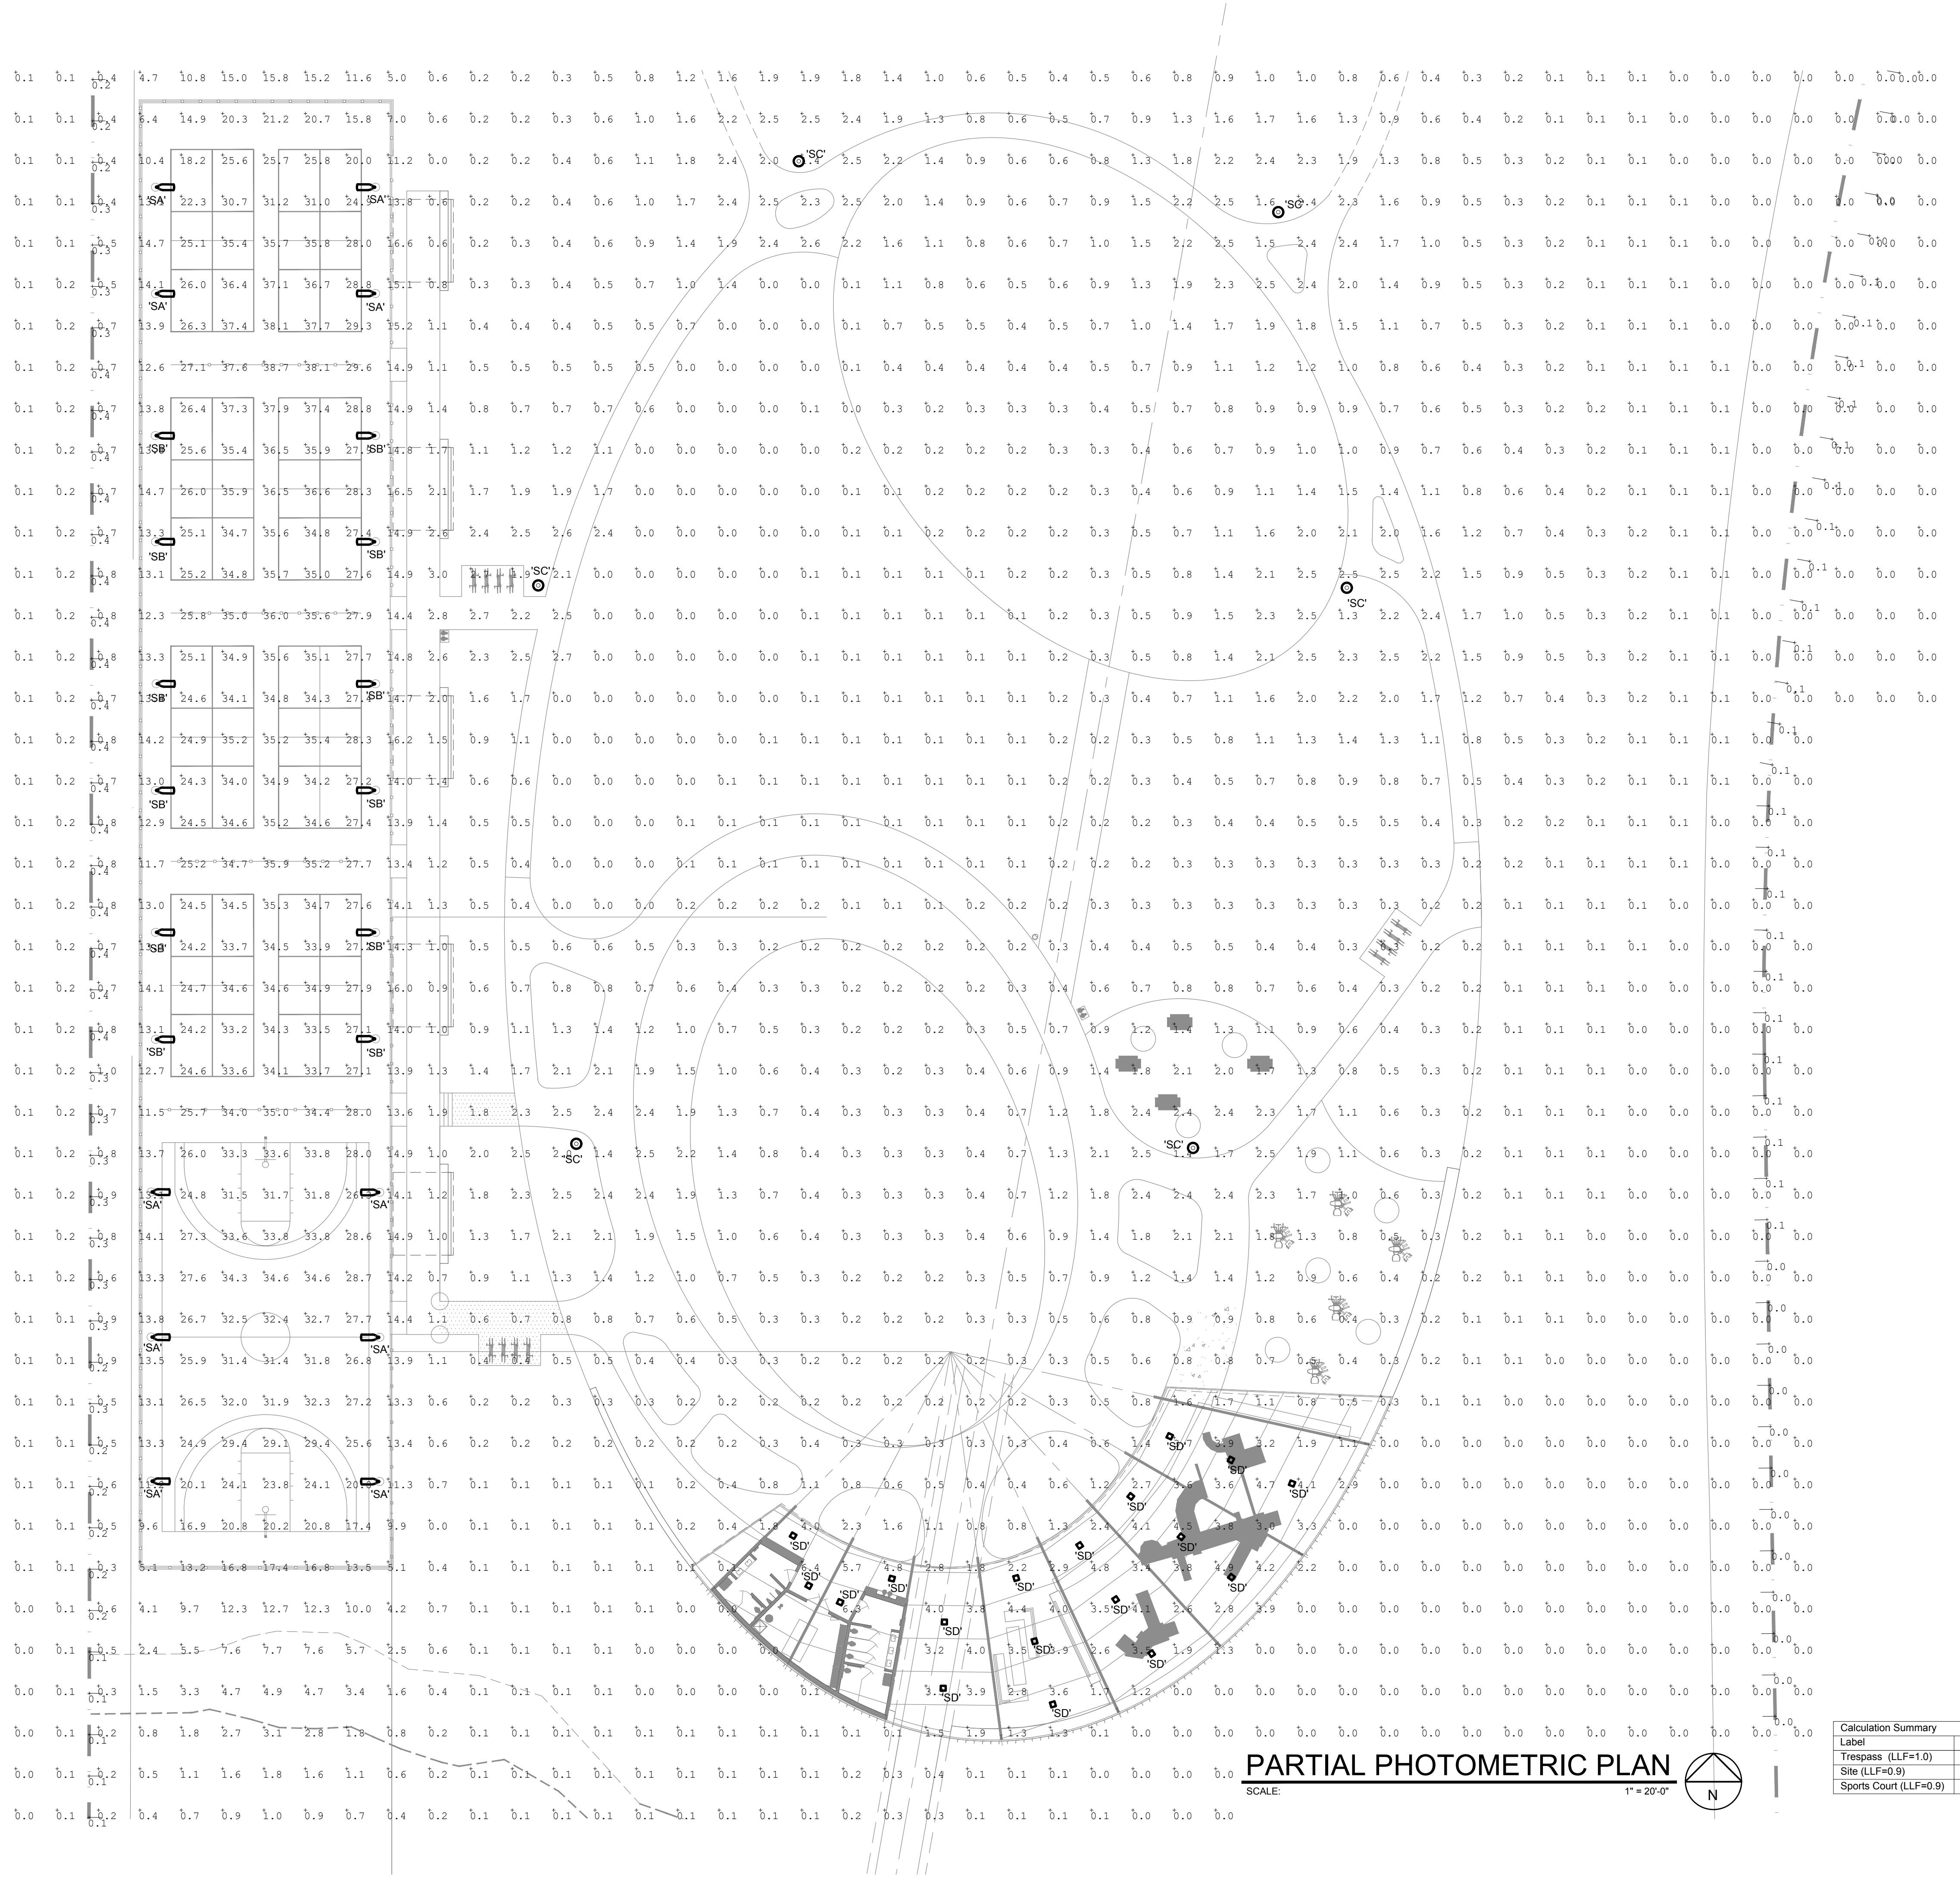

Calculation Summary						
Label	CalcType	Units	Avg	Max	Min	Avg/Min
Trespass (LLF=1.0)	Illuminance	Fc	0.00	0.5	0.0	N.A.
Site (LLF=0.9)	Illuminance	Fc	0.32	7.7	0.0	N.A.
Sports Court (LLF=0.9)	Illuminance	Fc	30.44	38.7	16.9	1.80
						2.29

# ASHLER HILLS PARK

## ASHLER HILLS DRIVE & NORTH 74TH WAY

### SCOTTSDALE, ARIZONA

WE #21039

WOODWARD ENGINEERING

203 SOUTH SMITH ROAD • SUITE 101 • TEMPE, AZ 85281

t 480.894.4057 • f 480.894.1063 • www.woodward-engineering.com

PROJECT NO. 20027  
DRAWN BY FA TEAM  
CHECKED BY CB

SUBMITTAL NO. DATE ISSUED FOR  
04.08.22 MUNICIPAL USE MASTER SITE PLAN

ISSUED FOR  
MUNICIPAL USE  
MASTER SITE PLAN

PARTIAL PHOTO. PLAN

E112

**FLOOR**  
associates

1425 N. First Street | 602.462.1425 P  
Second Floor | 602.462.1427 F

OWNER  
CITY OF SCOTTSDALE  
CONTACT: BRAD WALDORF, PE  
PHONE: 480.312.7790

CONSULTANTS  
CONSULTANT'S FIELD  
CONSULTANT  
ADDRESS 1

CERTIFICATION



WE #21039  
WOODWARD ENGINEERING

203 SOUTH SMITH ROAD • SUITE 101 • TEMPE, AZ 85281

t 480.894.4057 • f 480.894.1063 • www.woodward-engineering.com



PARTIAL PHOTOMETRIC PLAN  
SCALE: 1" = 20'-0"



# ASHLER HILLS PARK

## ASHLER HILLS DRIVE & NORTH 74TH WAY SCOTTSDALE, ARIZONA

**FLOOR**  
associates

1425 N. First Street | 602.462.1425 P  
Second Floor | 602.462.1427 F  
Phoenix, AZ 85004

OWNER  
CITY OF SCOTTSDALE  
CONTACT: BRAD WALDORF, PE  
PHONE: 480.312.7790

CONSULTANTS  
CONSULTANT FIELD  
CONSULTANT ADDRESS 1

CERTIFICATION



WE # 21039  
**WOODWARD ENGINEERING**

203 SOUTH SMITH ROAD • SUITE 101 • TEMPE, AZ 85281  
t 480.894.4057 • f 480.894.1063 • www.woodward-engineering.com

PROJECT NO. 20027  
DRAWN BY FA TEAM  
CHECKED BY CB

SUBMITTAL  
NO. DATE ISSUED FOR  
04.08.22 MUNICIPAL USE MASTER  
SITE PLAN

ISSUED FOR  
MUNICIPAL USE  
MASTER SITE PLAN

E113