



WEST ELEVATION

SCALE: 1" = 30'-0"

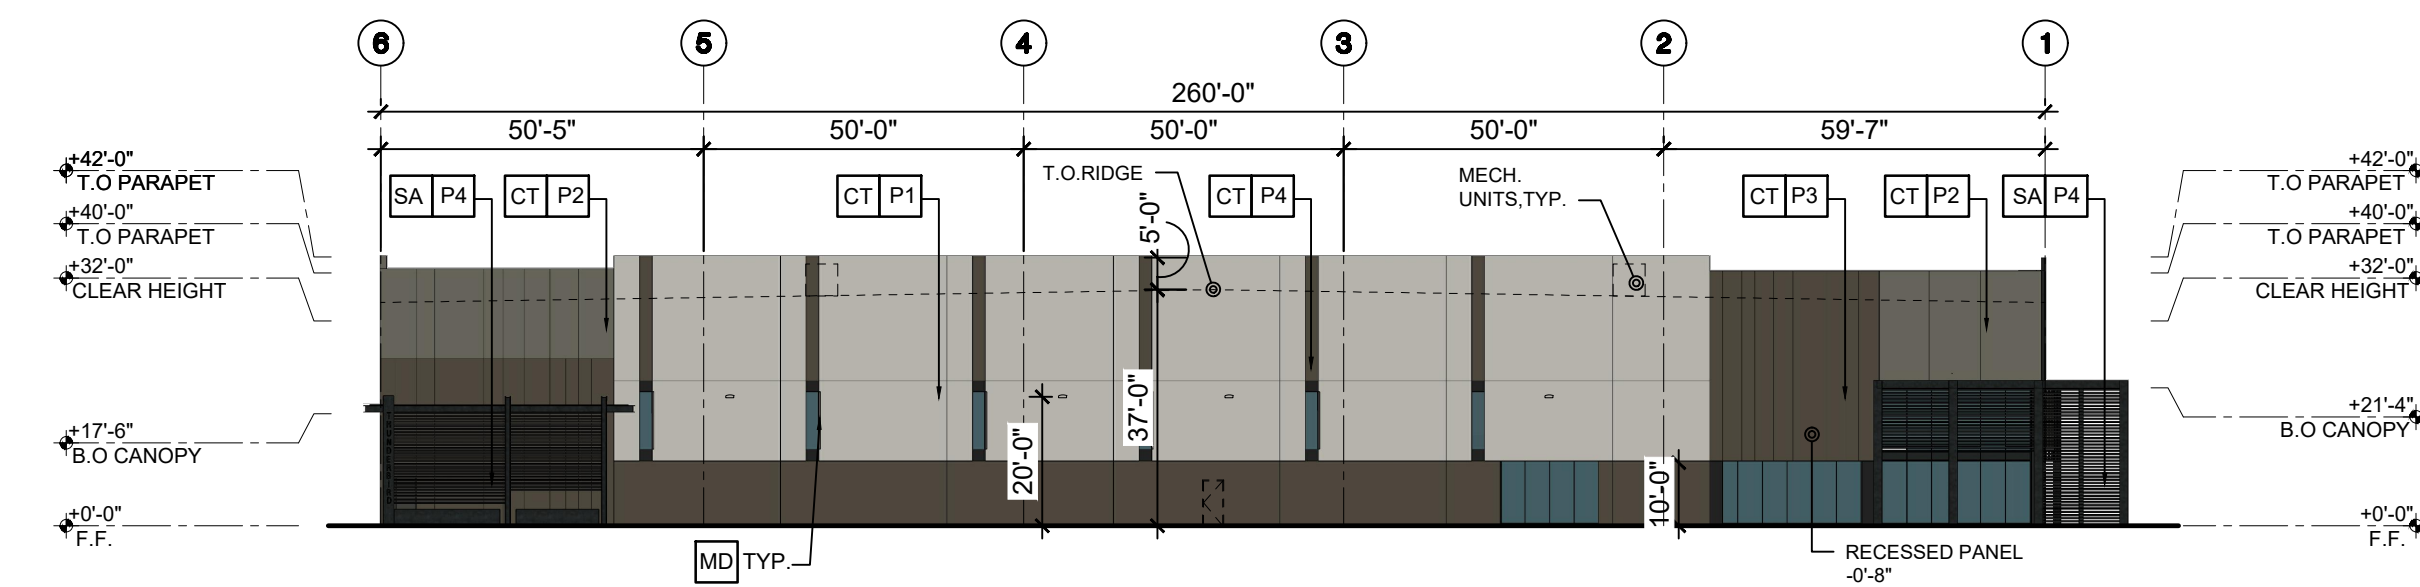


EAST ELEVATION

SCALE: 1" = 30'-0"

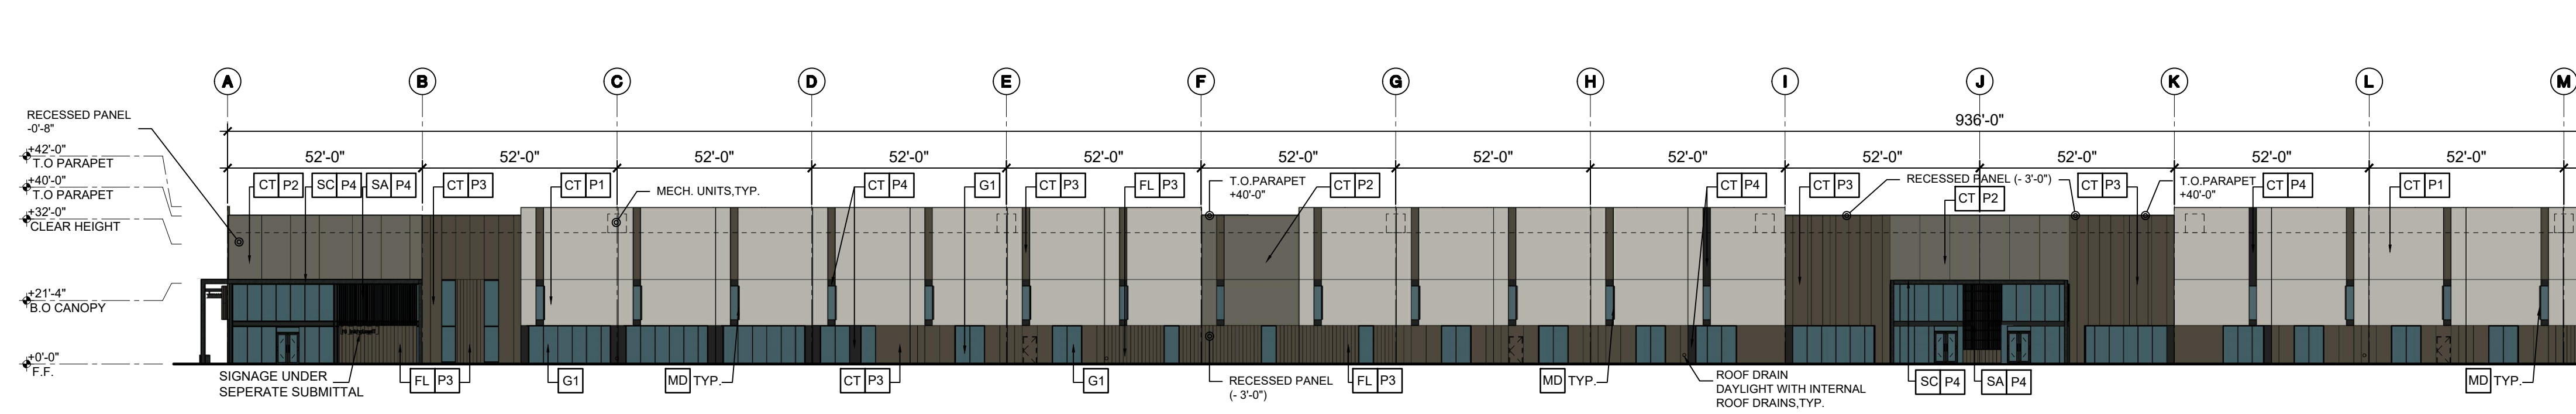

NORTH ELEVATION

SCALE: 1" = 30'-0"

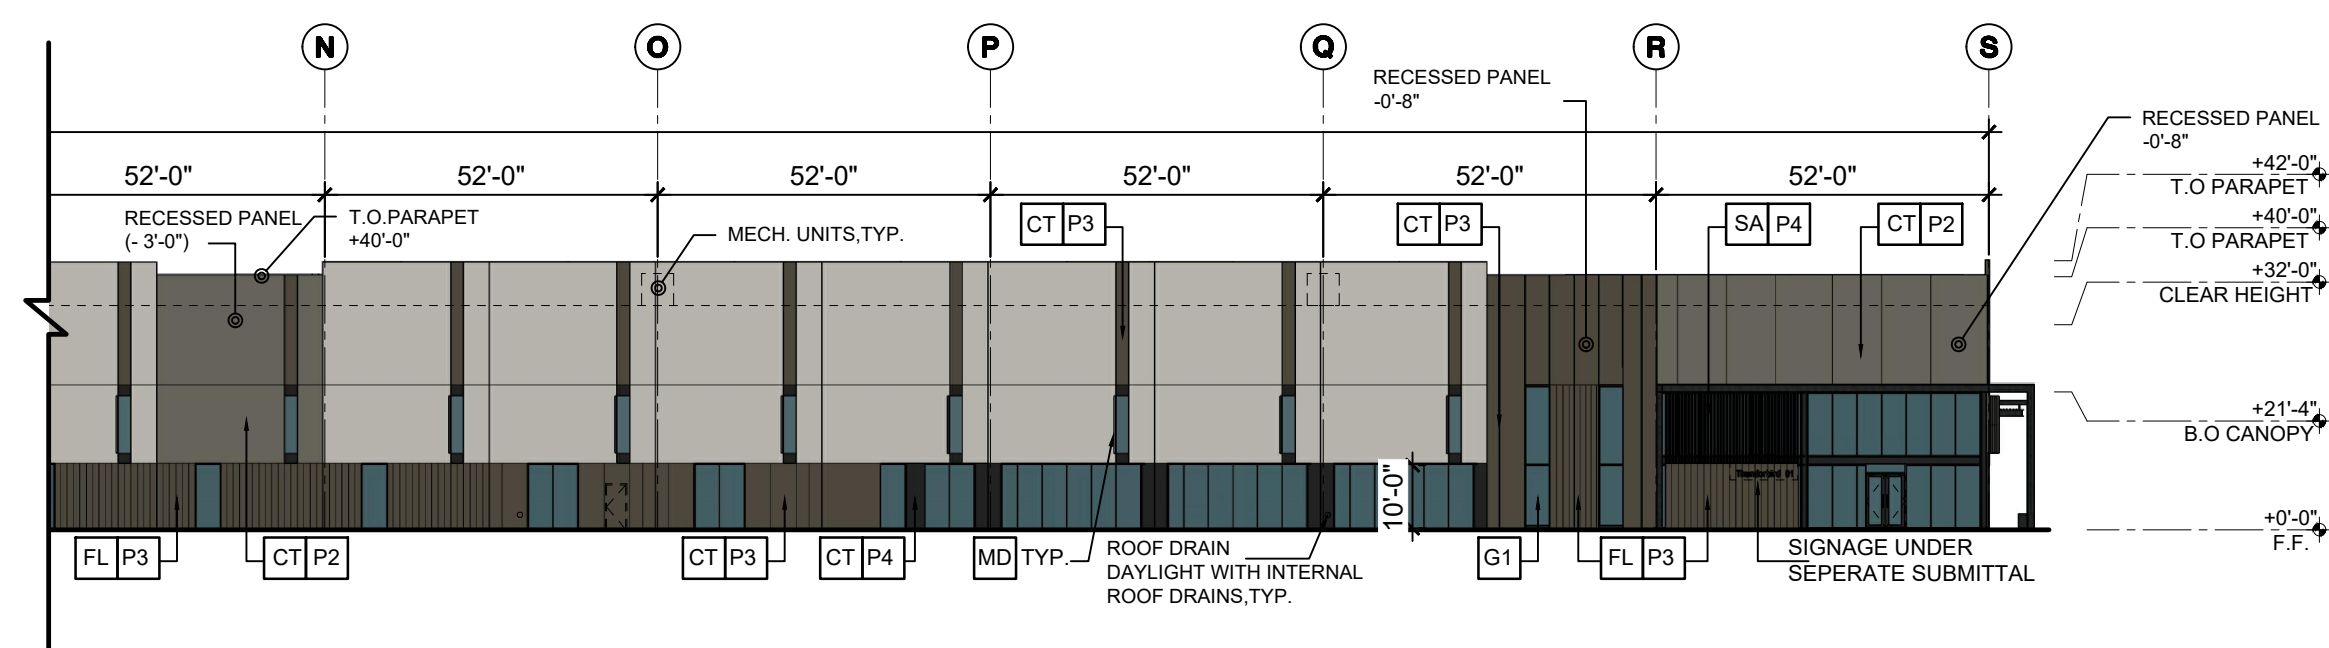

NORTH ELEVATION (CONT.)

SCALE: 1" = 30'-0"

MATERIAL/FINISH SCHEDULE:

KEY: DESCRIPTION:

EXTERIOR WALLS:

- CT CONCRETE TILT PANEL W/ VERTICAL 1/2" X 1/2" DEEP REVEALS & 1/2" TYP SCORE LINES- PAINTED. REFER TO LAYOUT FOR THICKNESS INFORMATION
- SA STEEL ANGLE SCREEN-2"X3" STEEL ANGLES 9" O.C. ATTACHED TO TUBE STEEL BEAMS PAINTED P4
- MD METAL B-DECK OVER STEEL FRAMING

CANOPY KEY:

KEY: DESCRIPTION:

- SC METAL CANOPY- STEEL FASCIA BEAMS WITH OPEN TRELLIS STEEL ANGLE INFILL.

GLAZING KEY:

MATERIAL: DESCRIPTION:

- FRAMES ALUMINUM STOREFRONT - 4 1/2" (SEALANT JOINT VERTS) DARK BRONZE ANODIZED (AB-7)

EXTERIOR GLAZING

- G1 SOLARBAN 80 1" INSULATED GLAZING LOW-E SOLARCOOL SOLARBLUE

PAINT KEY:

KEY: DESCRIPTION:

- P1 DUNN EDWARDS (BEIGE) 'FOGGY DAY' # DE6226 (LRV 71)
- P2 DUNN EDWARDS (MEDIUM DROWN) 'METAL FRINGE' # DET626 (LRV 21)
- P3 DUNN EDWARDS (BROWN) 'DOWNING EARTH' # DET634 (LRV 11)
- P4 DUNN EDWARDS (BLACK) 'BLACK BEAN' # DE6385 (LRV 7)

SCOTTSDALE AND THUNDERBIRD

SEC OF SCOTTSDALE ROAD AND THUNDERBIRD ROAD
SCOTTSDALE, AZ



NUMBER	REVISION	DATE

SHEET TITLE:
EXTERIOR ELEVATIONS

ISSUE DATE: 10/07/22


DRAWN BY:

CHECKED BY:

PROJECT No.:


SHEET:

A4.1.1

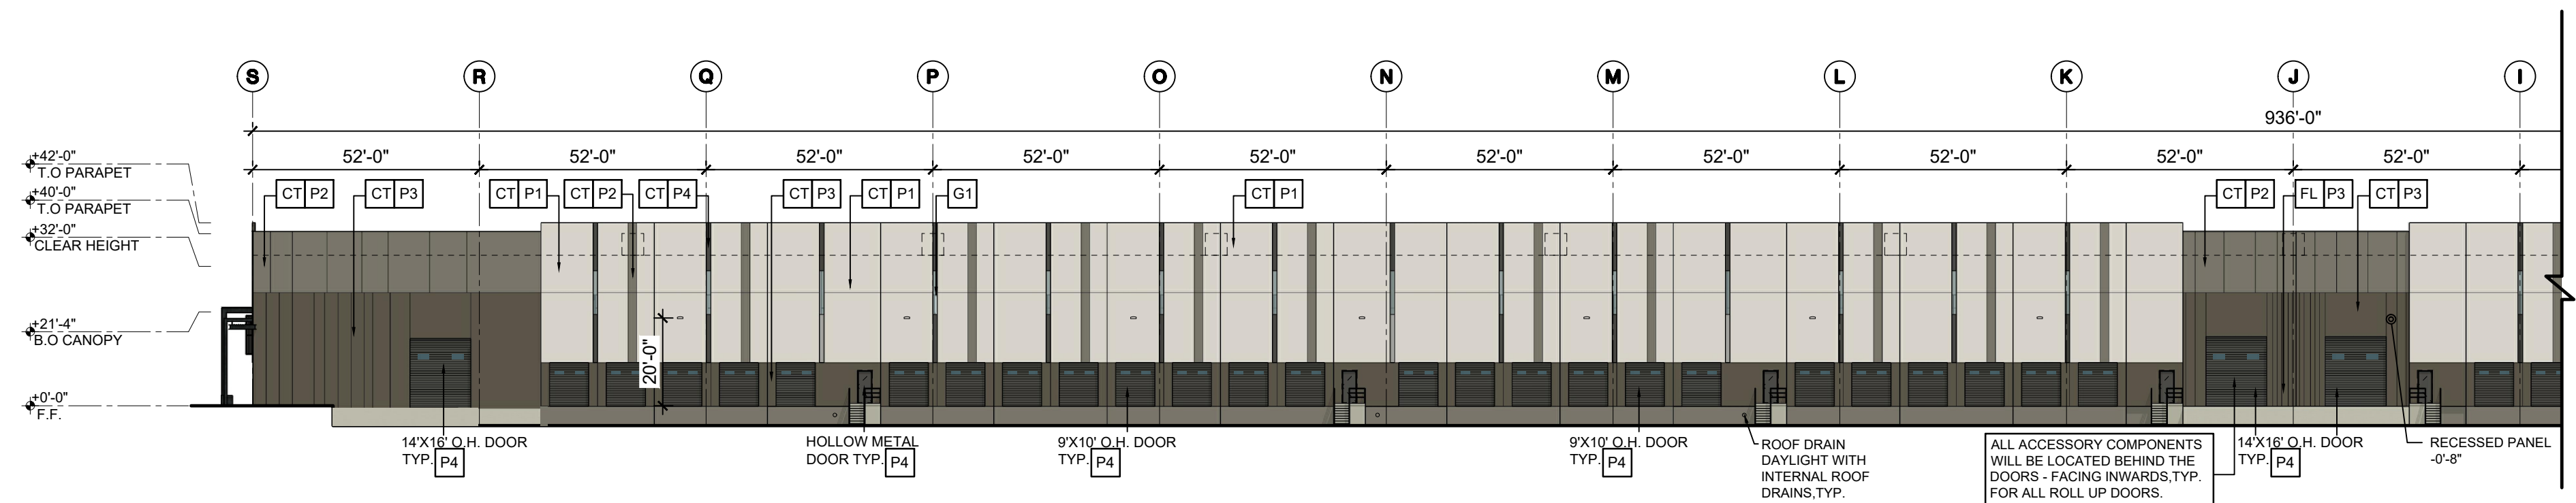

SOUTH ELEVATION

SCALE: 1" = 30'-0"

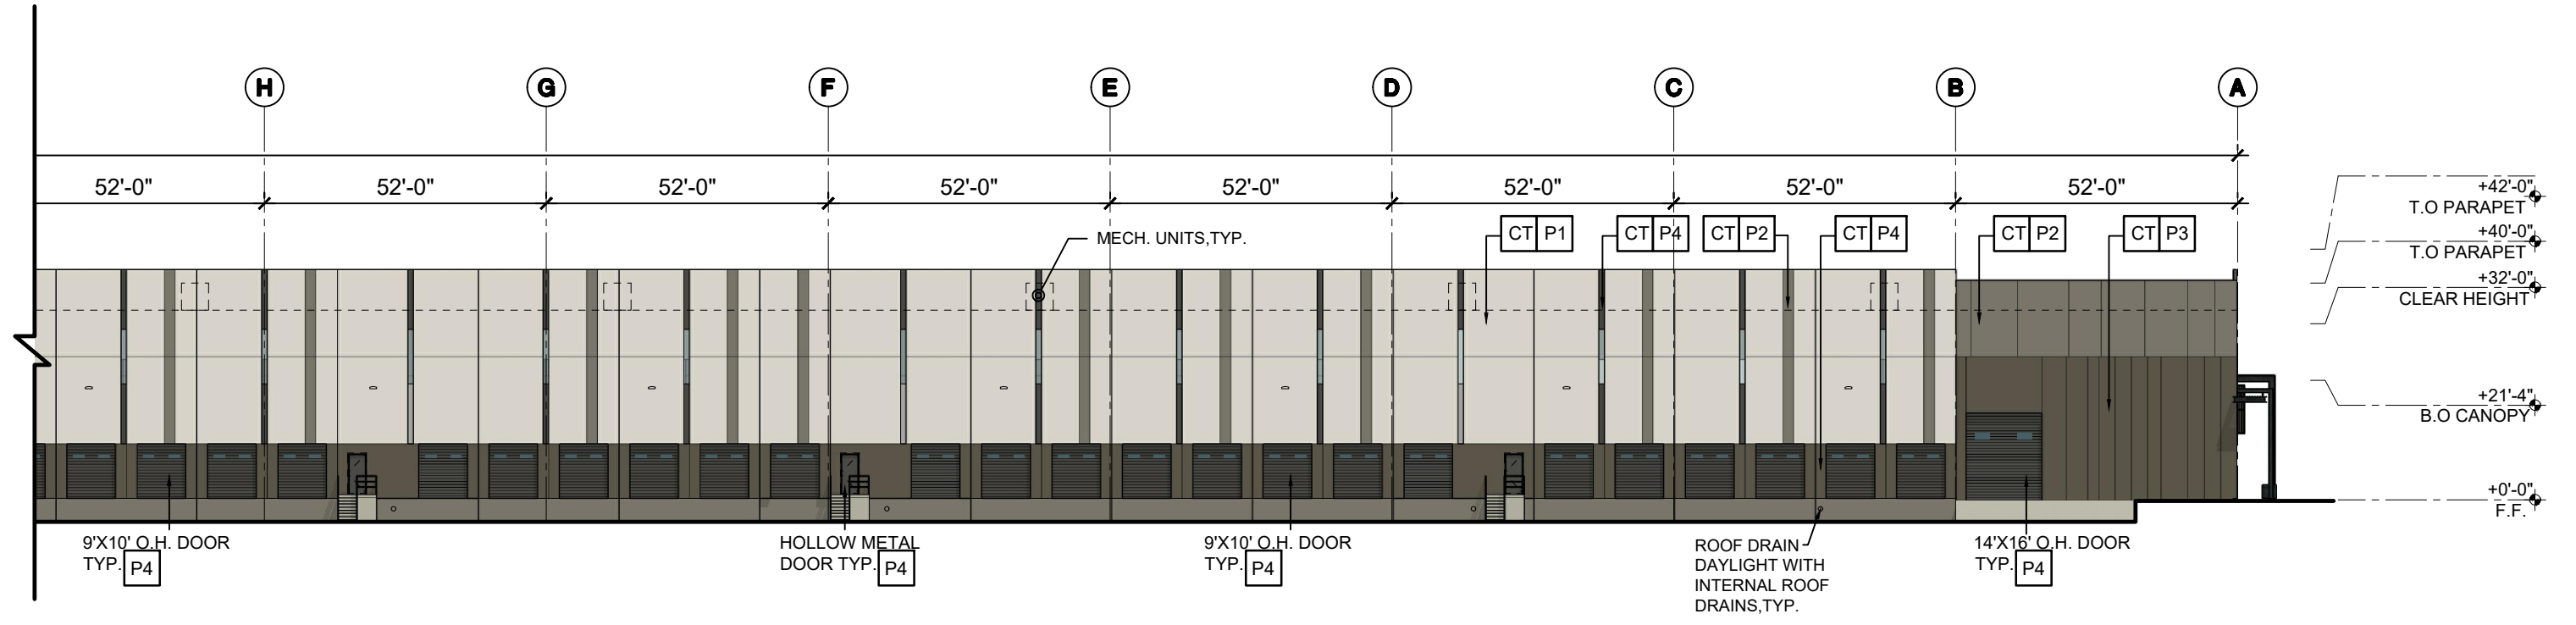

SOUTH ELEVATION (CONT.)

SCALE: 1" = 30'-0"

MATERIAL/FINISH SCHEDULE:

- KEY: DESCRIPTION:
- EXTERIOR WALLS:
- [CT] CONCRETE TILT PANEL W/ VERTICAL 1/2" X 1/2" DEEP REVEALS & 1/2" "J" SCORE LINES- PAINTED. REFER TO LAYOUT FOR THICKNESS INFORMATION
 - [SA] STEEL ANGLE SCREEN-2"X3" STEEL ANGLES 9" O.C. ATTACHED TO TUBE STEEL BEAMS PAINTED P4
 - [MD] METAL B-DECK OVER STEEL FRAMING
- CANOPY KEY:**
- KEY: DESCRIPTION:
- [SC] METAL CANOPY- STEEL FASCIA BEAMS WITH OPEN TRELIS STEEL ANGLE INFILL.

- GLAZING KEY:**
- MATERIAL: DESCRIPTION:
- FRAMES: ALUMINUM STOREFRONT - 4 1/2" (SEALANT JOINT VERTS) DARK BRONZE ANODIZED (AB-7)
- EXTERIOR GLAZING:
- [G1] SOLARBAN 80 1" INSULATED GLAZING LOW-E SOLARCOOL SOLARBLUE

- PAINT KEY:**
- KEY: DESCRIPTION:
- [P1] DUNN EDWARDS (BEIGE) 'FOGGY DAY' # DE6226 (LRV 71)
 - [P2] DUNN EDWARDS (MEDIUM DROWN) 'METAL FRINGE' # DET626 (LRV 21)
 - [P3] DUNN EDWARDS (BROWN) 'DOWNING EARTH' # DET634 (LRV 11)
 - [P4] DUNN EDWARDS (BLACK) 'BLACK BEAN' # DE6385 (LRV 7)

LGE DESIGNGROUP

1200 N. 52nd Street ■ Phoenix, AZ ■ 85008
P: 480.966.4001

SCOTTSDALE AND THUNDERBIRD

SEC OF SCOTTSDALE ROAD AND THUNDERBIRD ROAD
SCOTTSDALE, AZ

LGE DESIGNBUILD

NUMBER	REVISION	DATE

SHEET TITLE:
EXTERIOR ELEVATIONS

ISSUE DATE: 10/07/22

DRAWN BY:

CHECKED BY:

PROJECT No.:

SHEET:

A4.1.2



P1 - Foggy Day
DE6226 LRV 71
Dunn Edwards




P2 - Metal Fringe
DET626 LRV 21
Dunn Edwards




P3 - Downing Earth
DET634LRV 10
Dunn Edwards




P4 - Black Bean
DE6385 LRV 7
Dunn Edwards

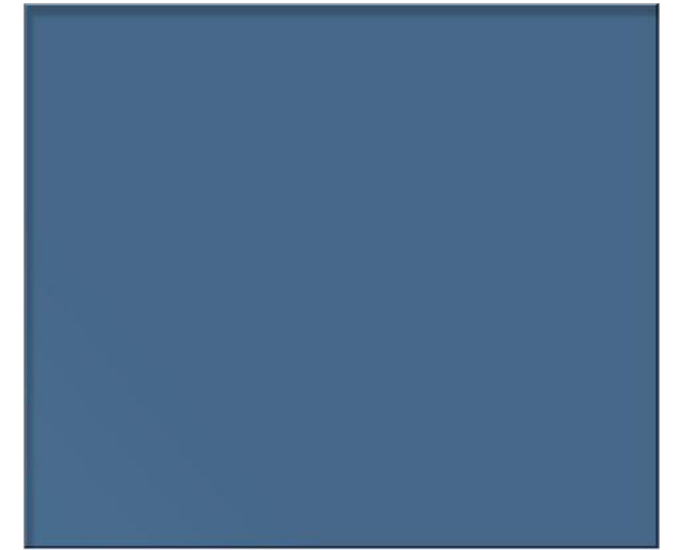

Glass - Solarcool Solarblue Annealed

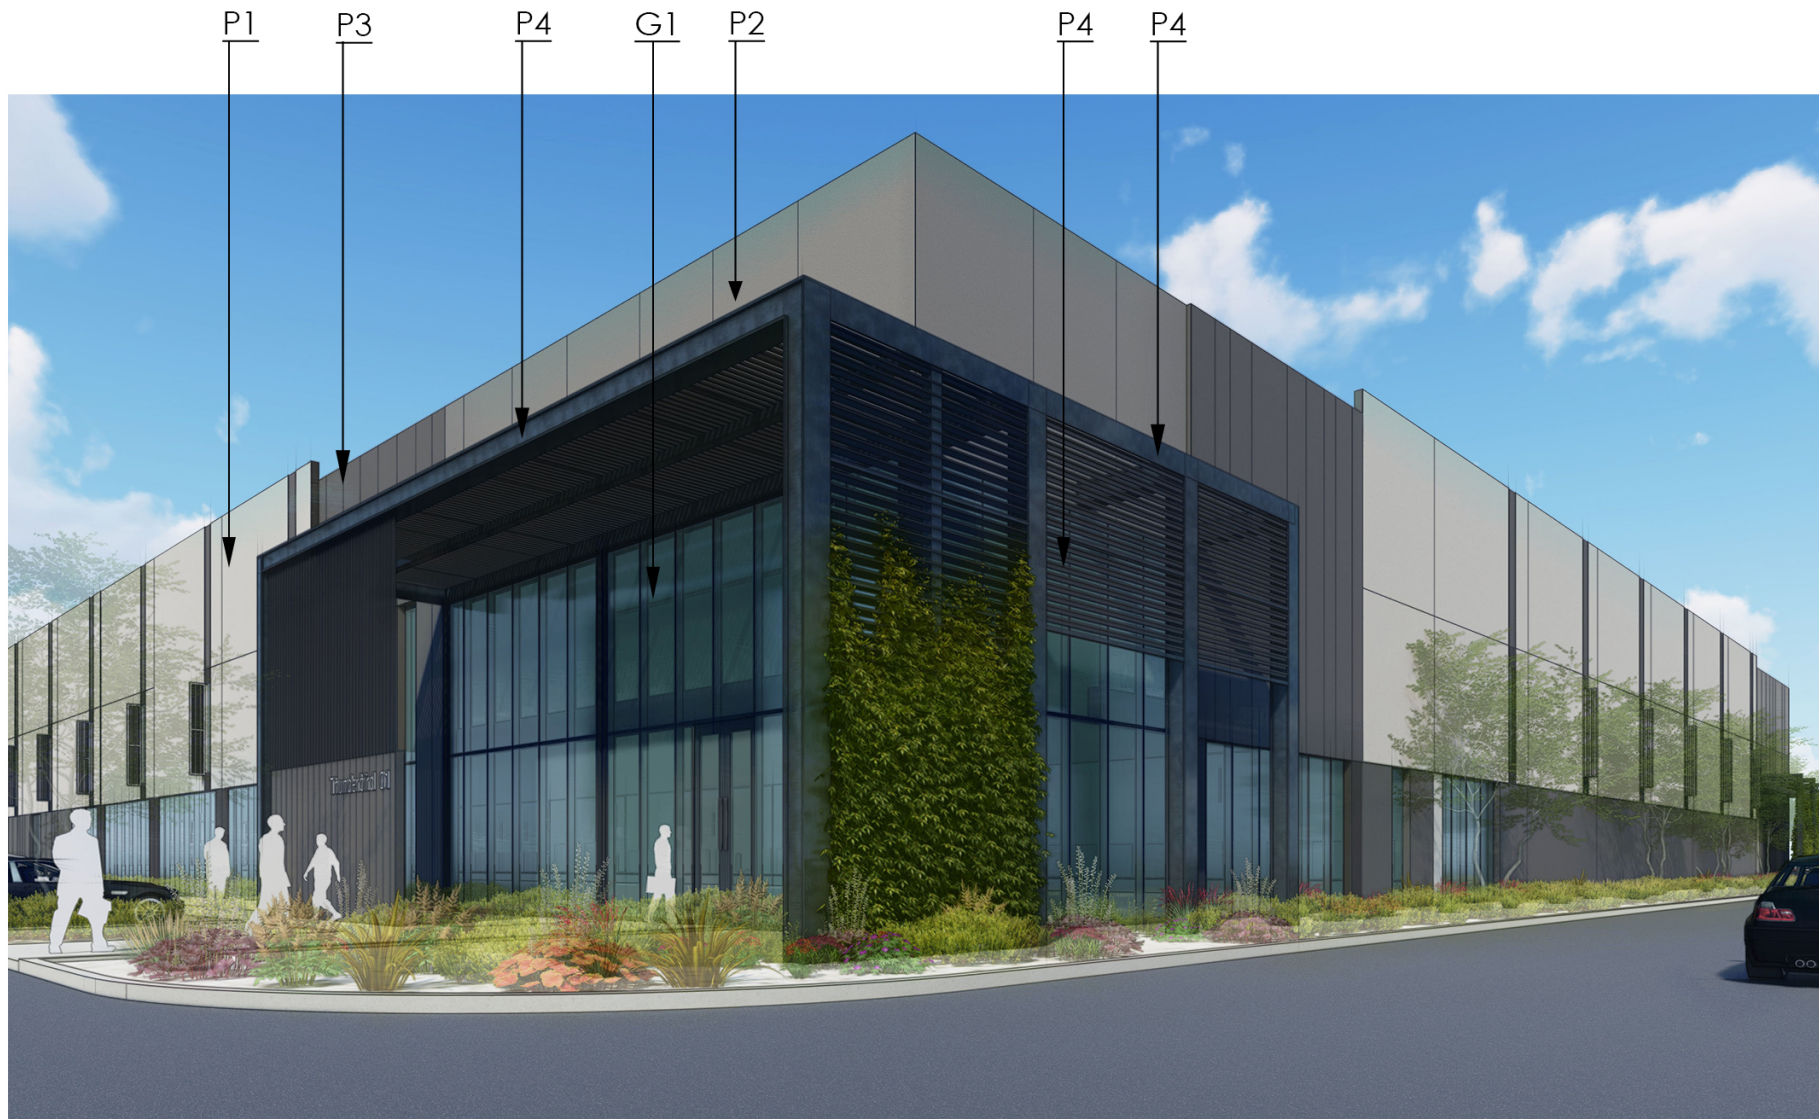

Rendering View

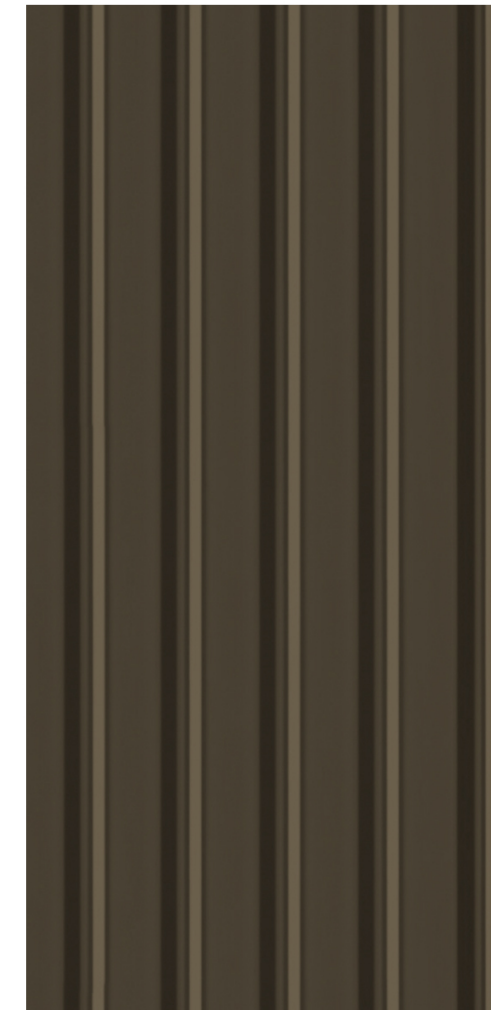

MD - METAL B-DECK



Anodized Aluminum
Storefront Dark Bronze (AB-7) Arcadia



Scottsdale and Thunderbird

Scottsdale, Arizona
2022 . 10 . 07


LGE | DESIGNGROUP

CONCEPT VIEW - NORTH ELEVATION

This artist rendering is for conceptual design only and should not be referred to as a construction document.

THESE DRAWINGS ARE AN INSTRUMENT OF SERVICE AND THE PROPERTY OF LGE DESIGN GROUP AND LGE DESIGN BUILD AND SHALL REMAIN THEIR PROPERTY. THE USE OF THIS DRAWING SHALL BE RESTRICTED TO THE ORIGINAL SITE FOR WHICH IT WAS PREPARED AND PUBLICATION THEREOF IS EXPRESSLY LIMITED TO SUCH.

LGE | DESIGNBUILD

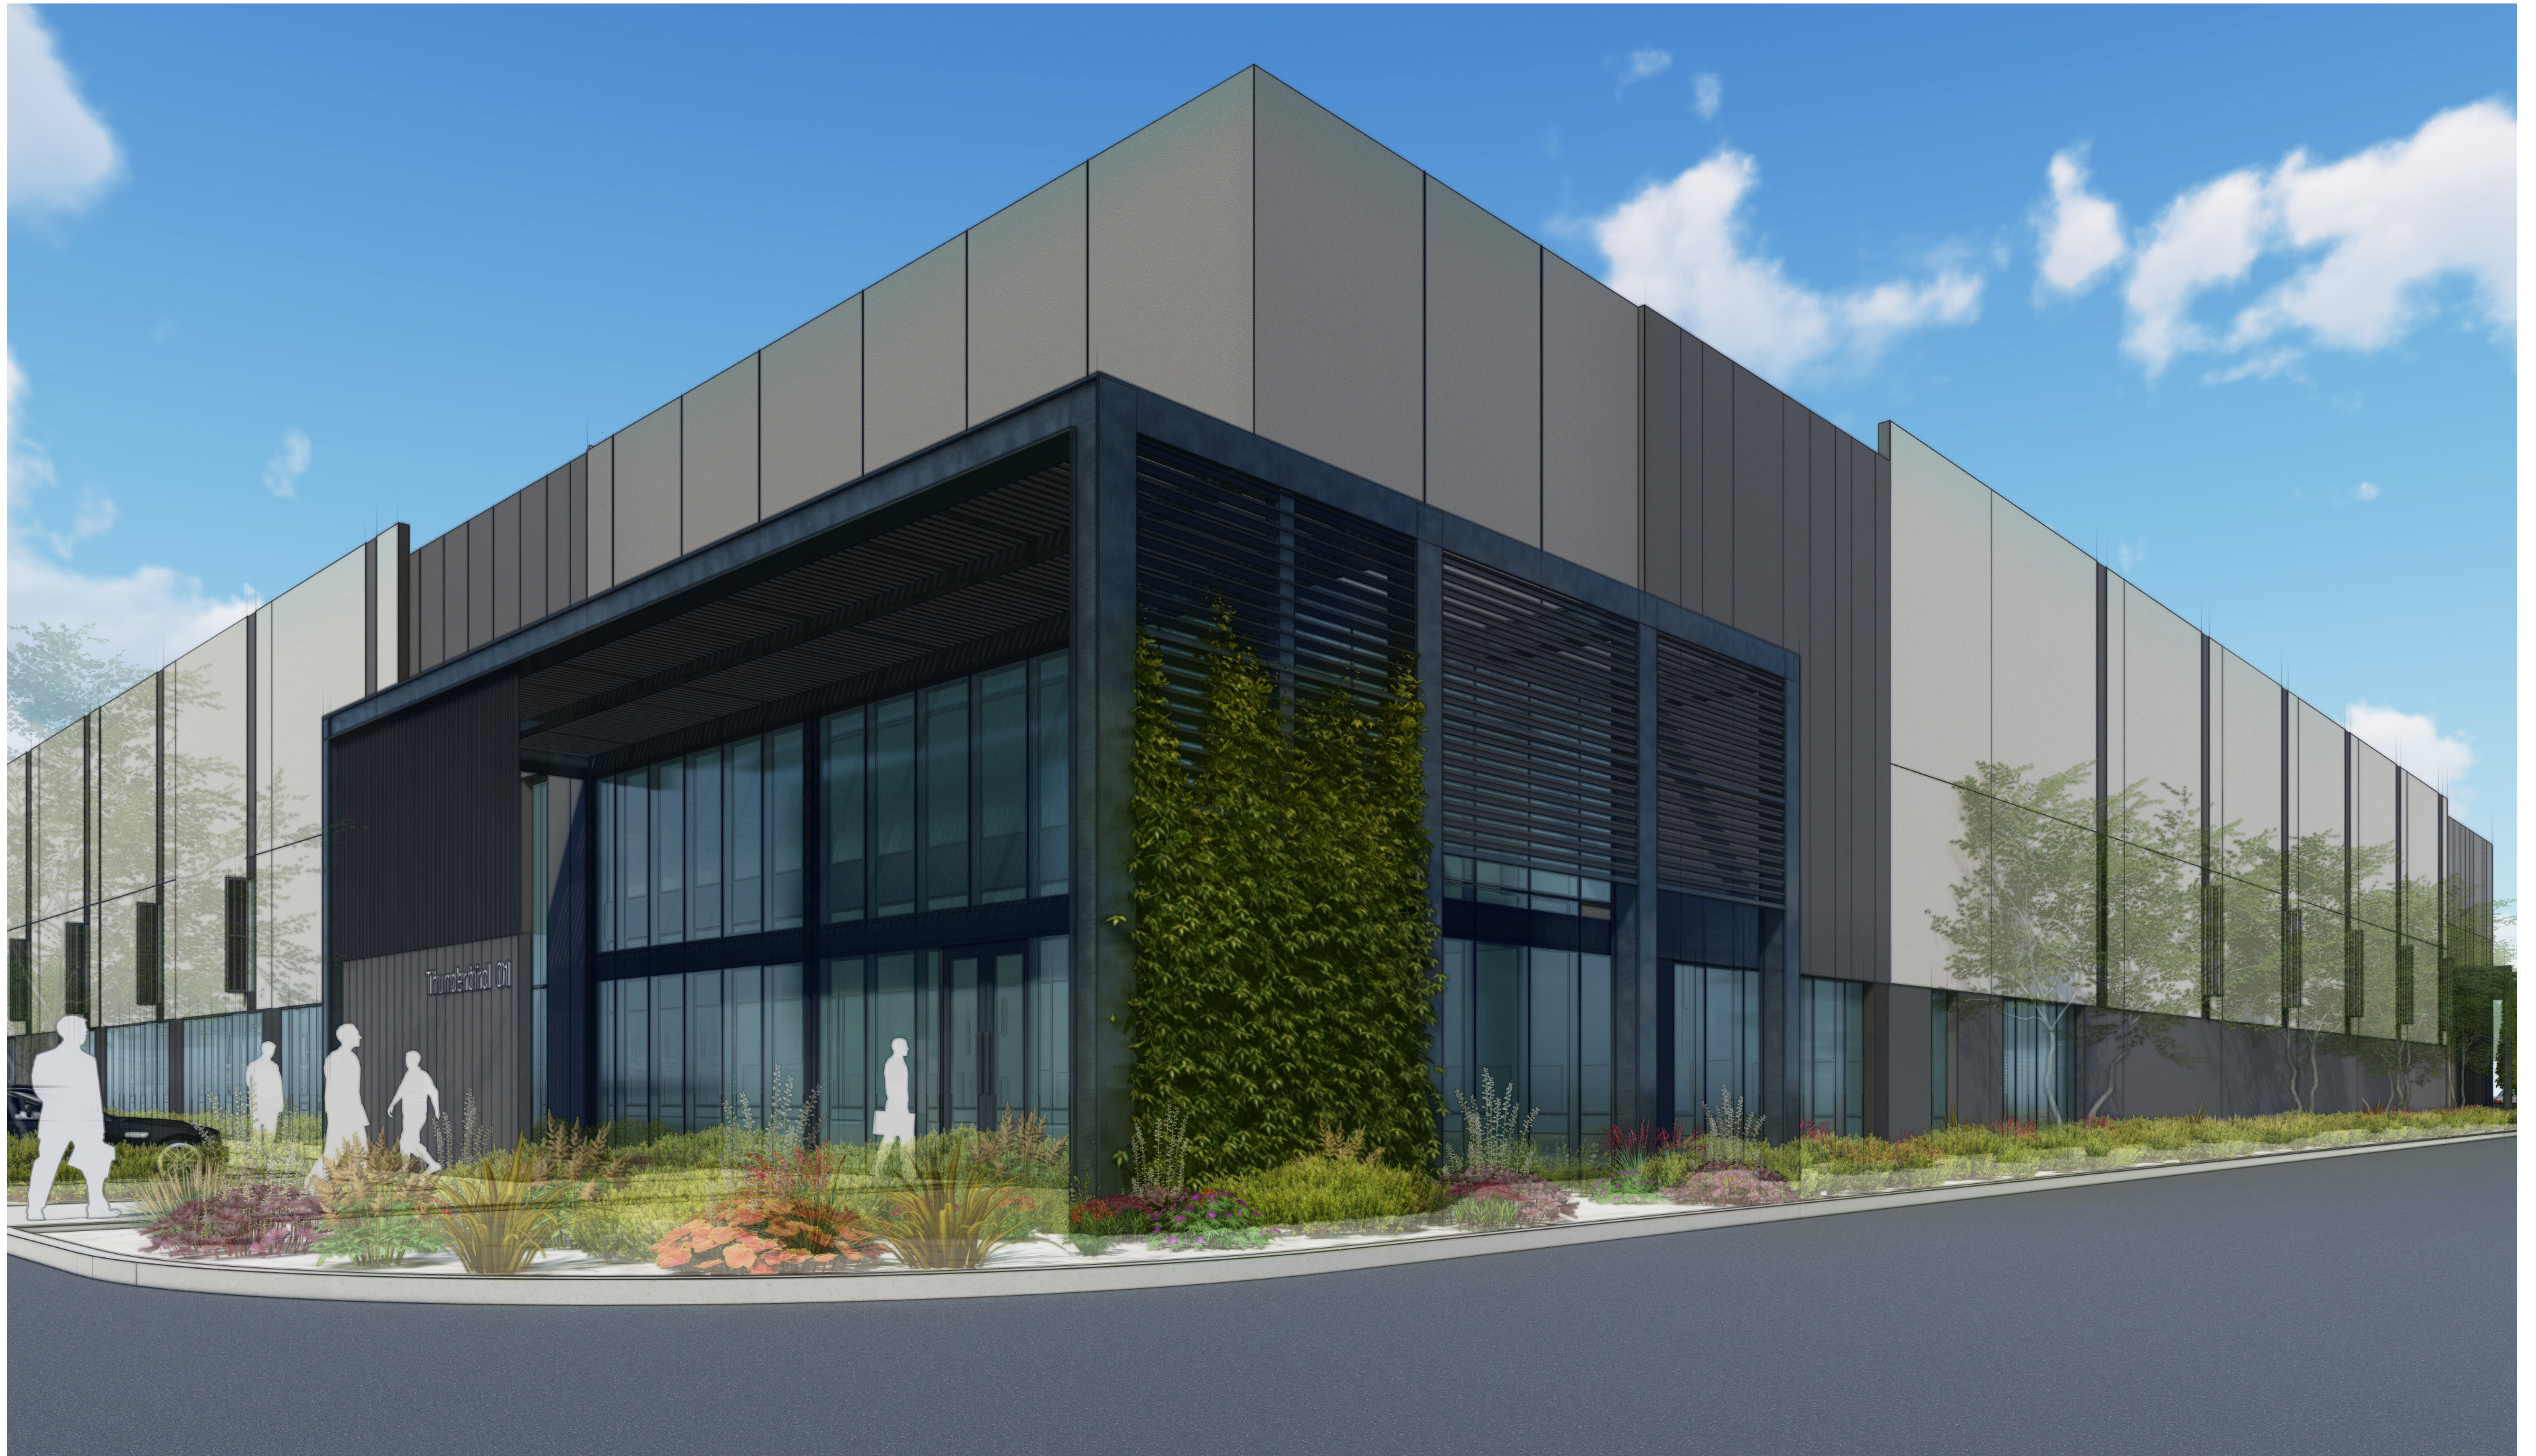

Scottsdale and Thunderbird

Scottsdale, Arizona
2022.10.07


LGE | DESIGNGROUP

CONCEPT VIEW - NWC CORNER VIEW

This artist rendering is for conceptual design only and should not be referred to as a construction document.

THESE DRAWINGS ARE AN INSTRUMENT OF SERVICE AND THE PROPERTY OF LGE DESIGN GROUP AND LGE DESIGN BUILD AND SHALL REMAIN THEIR PROPERTY. THE USE OF THIS DRAWING SHALL BE RESTRICTED TO THE ORIGINAL SITE FOR WHICH IT WAS PREPARED AND PUBLICATION THEREOF IS EXPRESSLY LIMITED TO SUCH.

LGE | DESIGNBUILD

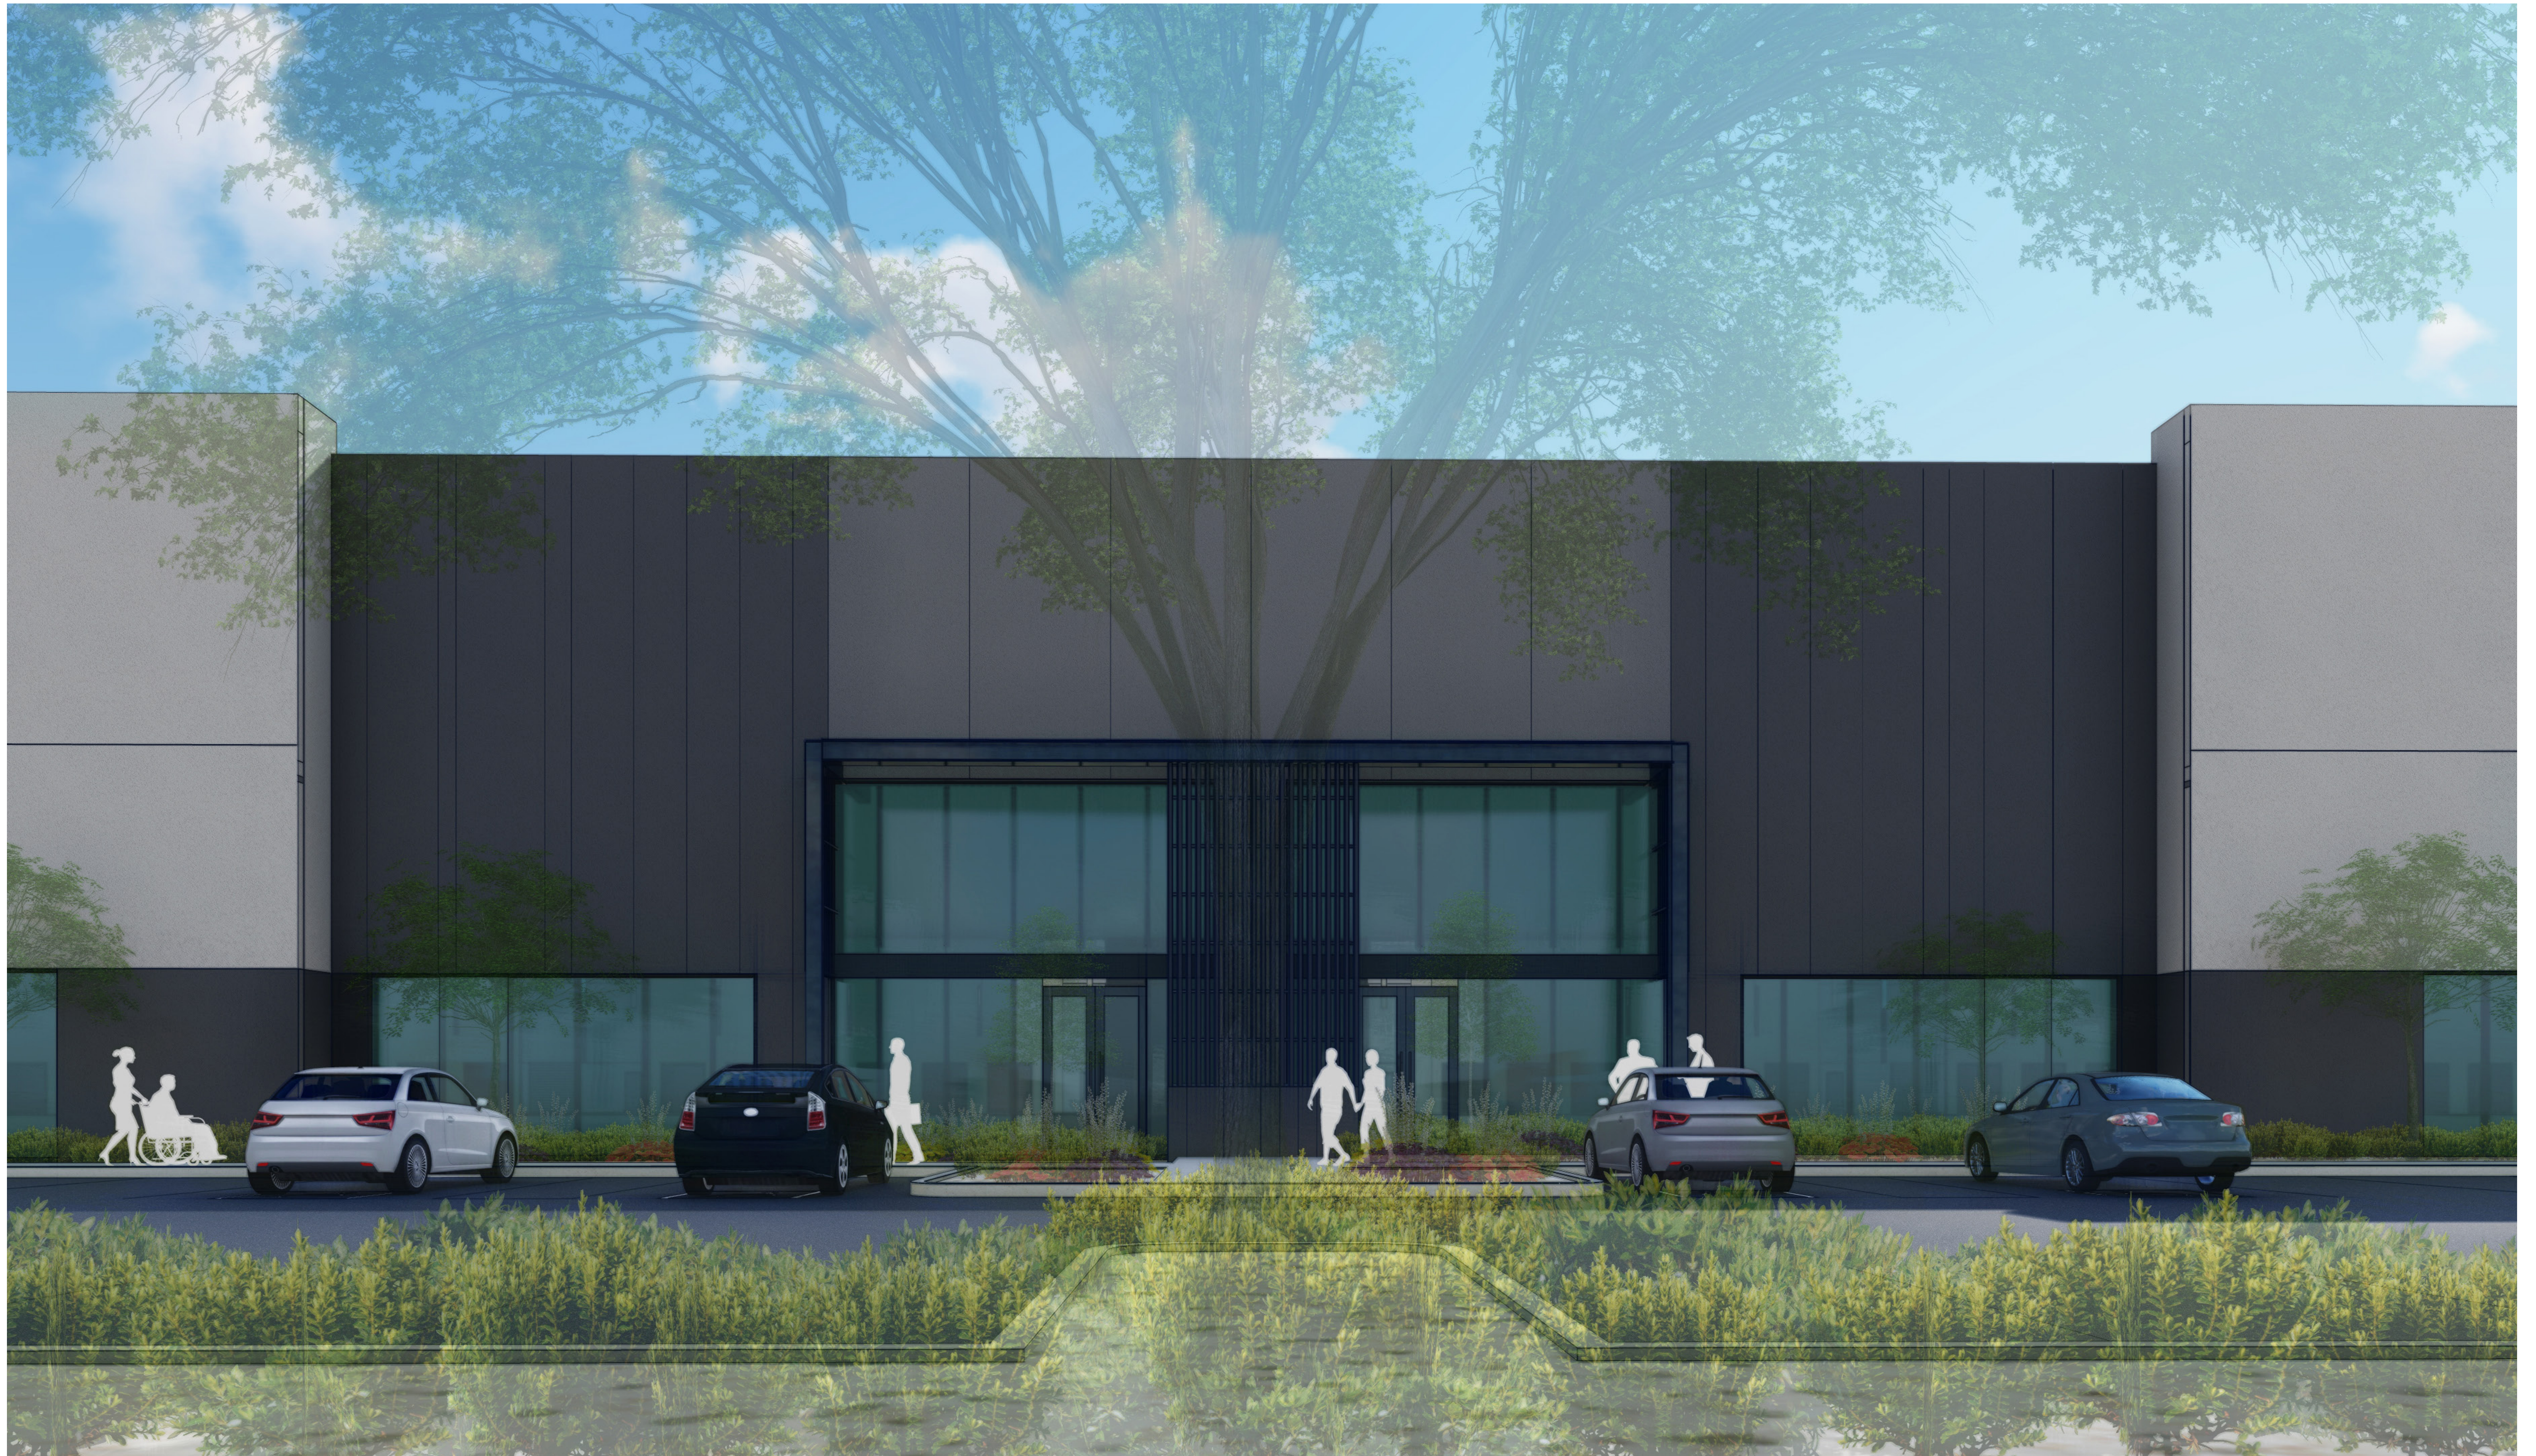

Scottsdale and Thunderbird

Scottsdale, Arizona
2022 . 10 . 07

LGE | DESIGNGROUP

CONCEPT VIEW - TENANT ENTRY, NORTH ELEVATION

This artist rendering is for conceptual design only and should not be referred to as a construction document.

THESE DRAWINGS ARE AN INSTRUMENT OF SERVICE AND THE PROPERTY OF LGE DESIGN GROUP AND LGE DESIGN BUILD AND SHALL REMAIN THEIR PROPERTY. THE USE OF THIS DRAWING SHALL BE RESTRICTED TO THE ORIGINAL SITE FOR WHICH IT WAS PREPARED AND PUBLICATION THEREOF IS EXPRESSLY LIMITED TO SUCH.

LGE | DESIGNBUILD



Scottsdale and Thunderbird

Scottsdale, Arizona
2022 . 10 . 07

LGE | DESIGNGROUP

CONCEPT VIEW - SW CORNER

This artist rendering is for conceptual design only and should not be referred to as a construction document.

THESE DRAWINGS ARE AN INSTRUMENT OF SERVICE AND THE PROPERTY OF LGE DESIGN GROUP AND LGE DESIGN BUILD AND SHALL REMAIN THEIR PROPERTY. THE USE OF THIS DRAWING SHALL BE RESTRICTED TO THE ORIGINAL SITE FOR WHICH IT WAS PREPARED AND PUBLICATION THEREOF IS EXPRESSLY LIMITED TO SUCH.

LGE | DESIGNBUILD



Scottsdale and Thunderbird

Scottsdale, Arizona
2022 . 10 . 07

LGE | DESIGNGROUP

CONCEPT VIEW - NW CORNER

This artist rendering is for conceptual design only and should not be referred to as a construction document.

THESE DRAWINGS ARE AN INSTRUMENT OF SERVICE AND THE PROPERTY OF LGE DESIGN GROUP AND LGE DESIGN BUILD AND SHALL REMAIN THEIR PROPERTY. THE USE OF THIS DRAWING SHALL BE RESTRICTED TO THE ORIGINAL SITE FOR WHICH IT WAS PREPARED AND PUBLICATION THEREOF IS EXPRESSLY LIMITED TO SUCH.

LGE | DESIGNBUILD