



RESIDENCE MATRIX SF	
1 BEDROOM JR:	547 - 677 SF
1 BEDROOM:	700 - 981 SF
1 BEDROOM + DEN:	970 - 1,028 SF
2 BEDROOM:	1,041 - 1,271 SF
2 BEDROOM + DEN:	1,237 - 1,371 SF
3 BEDROOM:	1,389 SF



500 Washington Avenue South, Suite 1080  
 Minneapolis, MN 55415  
 p 612.339.5508 | f 612.339.5382  
 www.esgarch.com

I hereby certify that this plan, specification, or report was prepared by me or under my direct supervision and that I am a duly licensed architect under the laws of the State of Arizona

Signature \_\_\_\_\_

Typed or Printed Name \_\_\_\_\_

License # Date \_\_\_\_\_

DRB SUBMITTAL  
 01/31/2023

REVISIONS No.	Description	Date


221564  
 PROJECT NUMBER  
 ESG DRAWN BY ESG CHECKED BY

KEY PLAN

Gold Dust Ave & Scottsdale Rd

FLOOR PLANS & METRICS WORKSHEETS

A.z.2

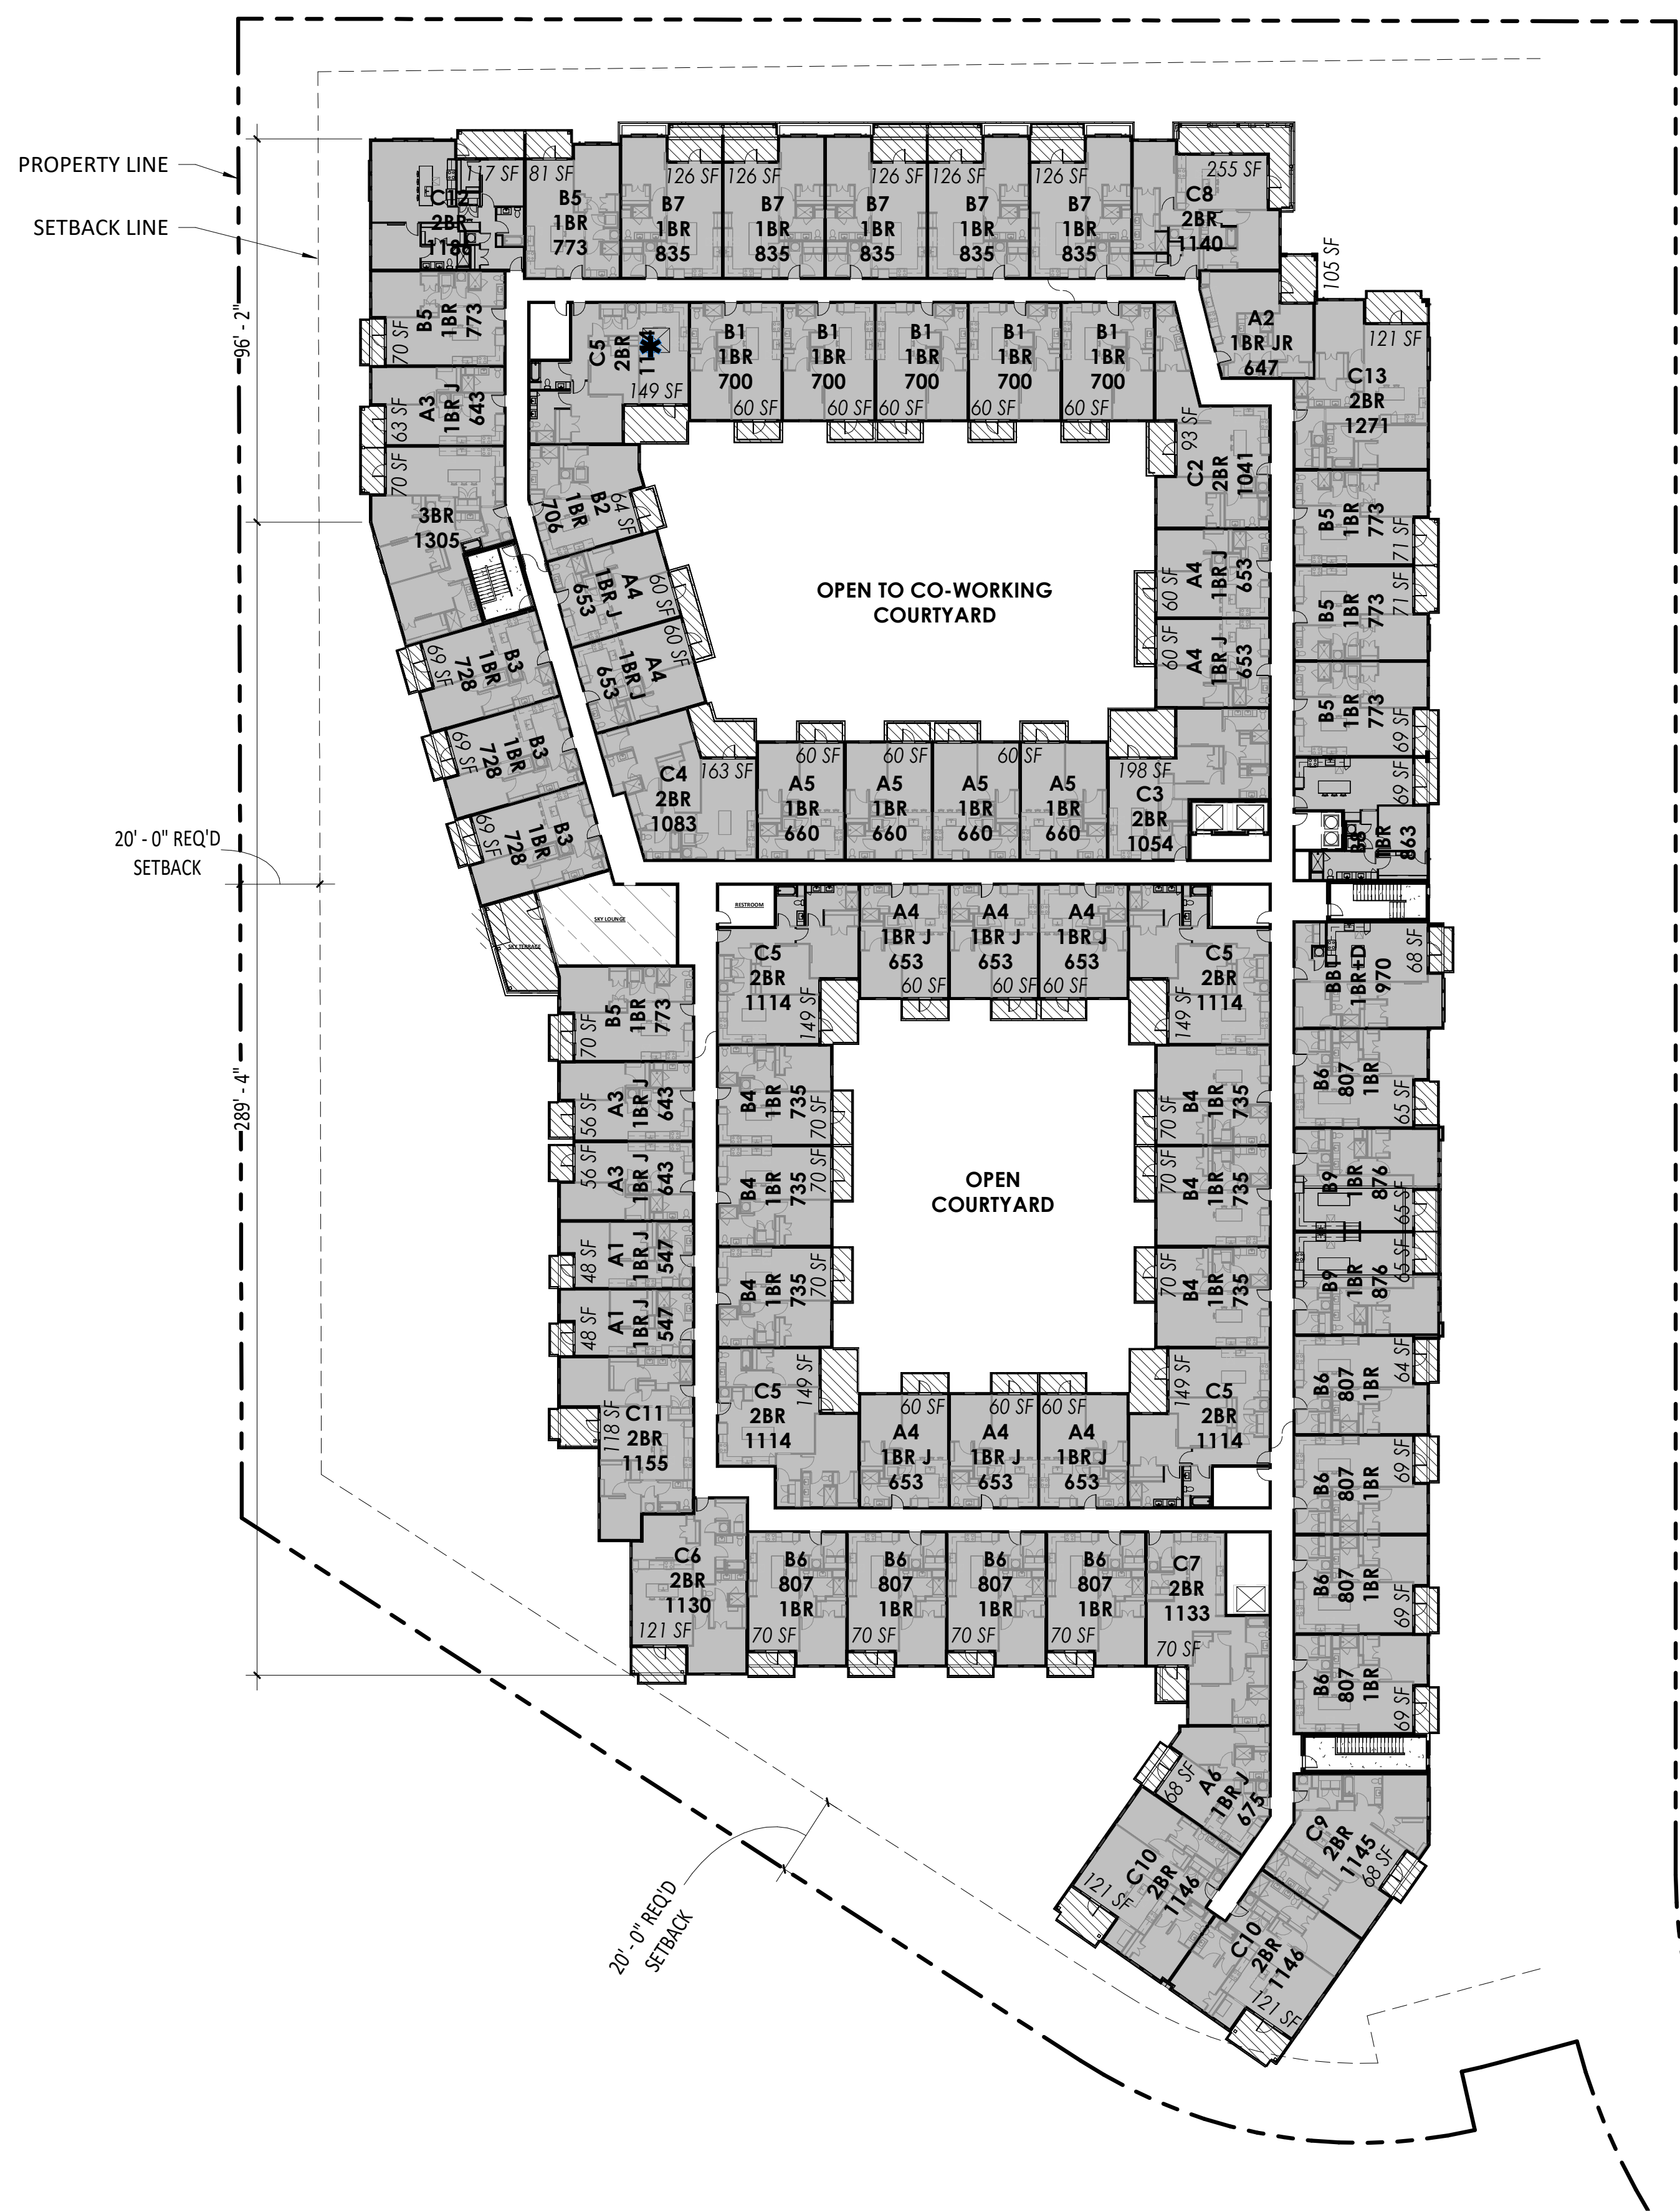

1 LEVEL 3 FLOOR PLAN  
 A.z.2 1" = 30'-0"

