


I hereby certify that this plan, specification, or report was prepared by me or under my direct supervision and that I am a duly licensed architect under the laws of the State of Arizona

Signature _____

Typed or Printed Name _____

License # _____ Date _____

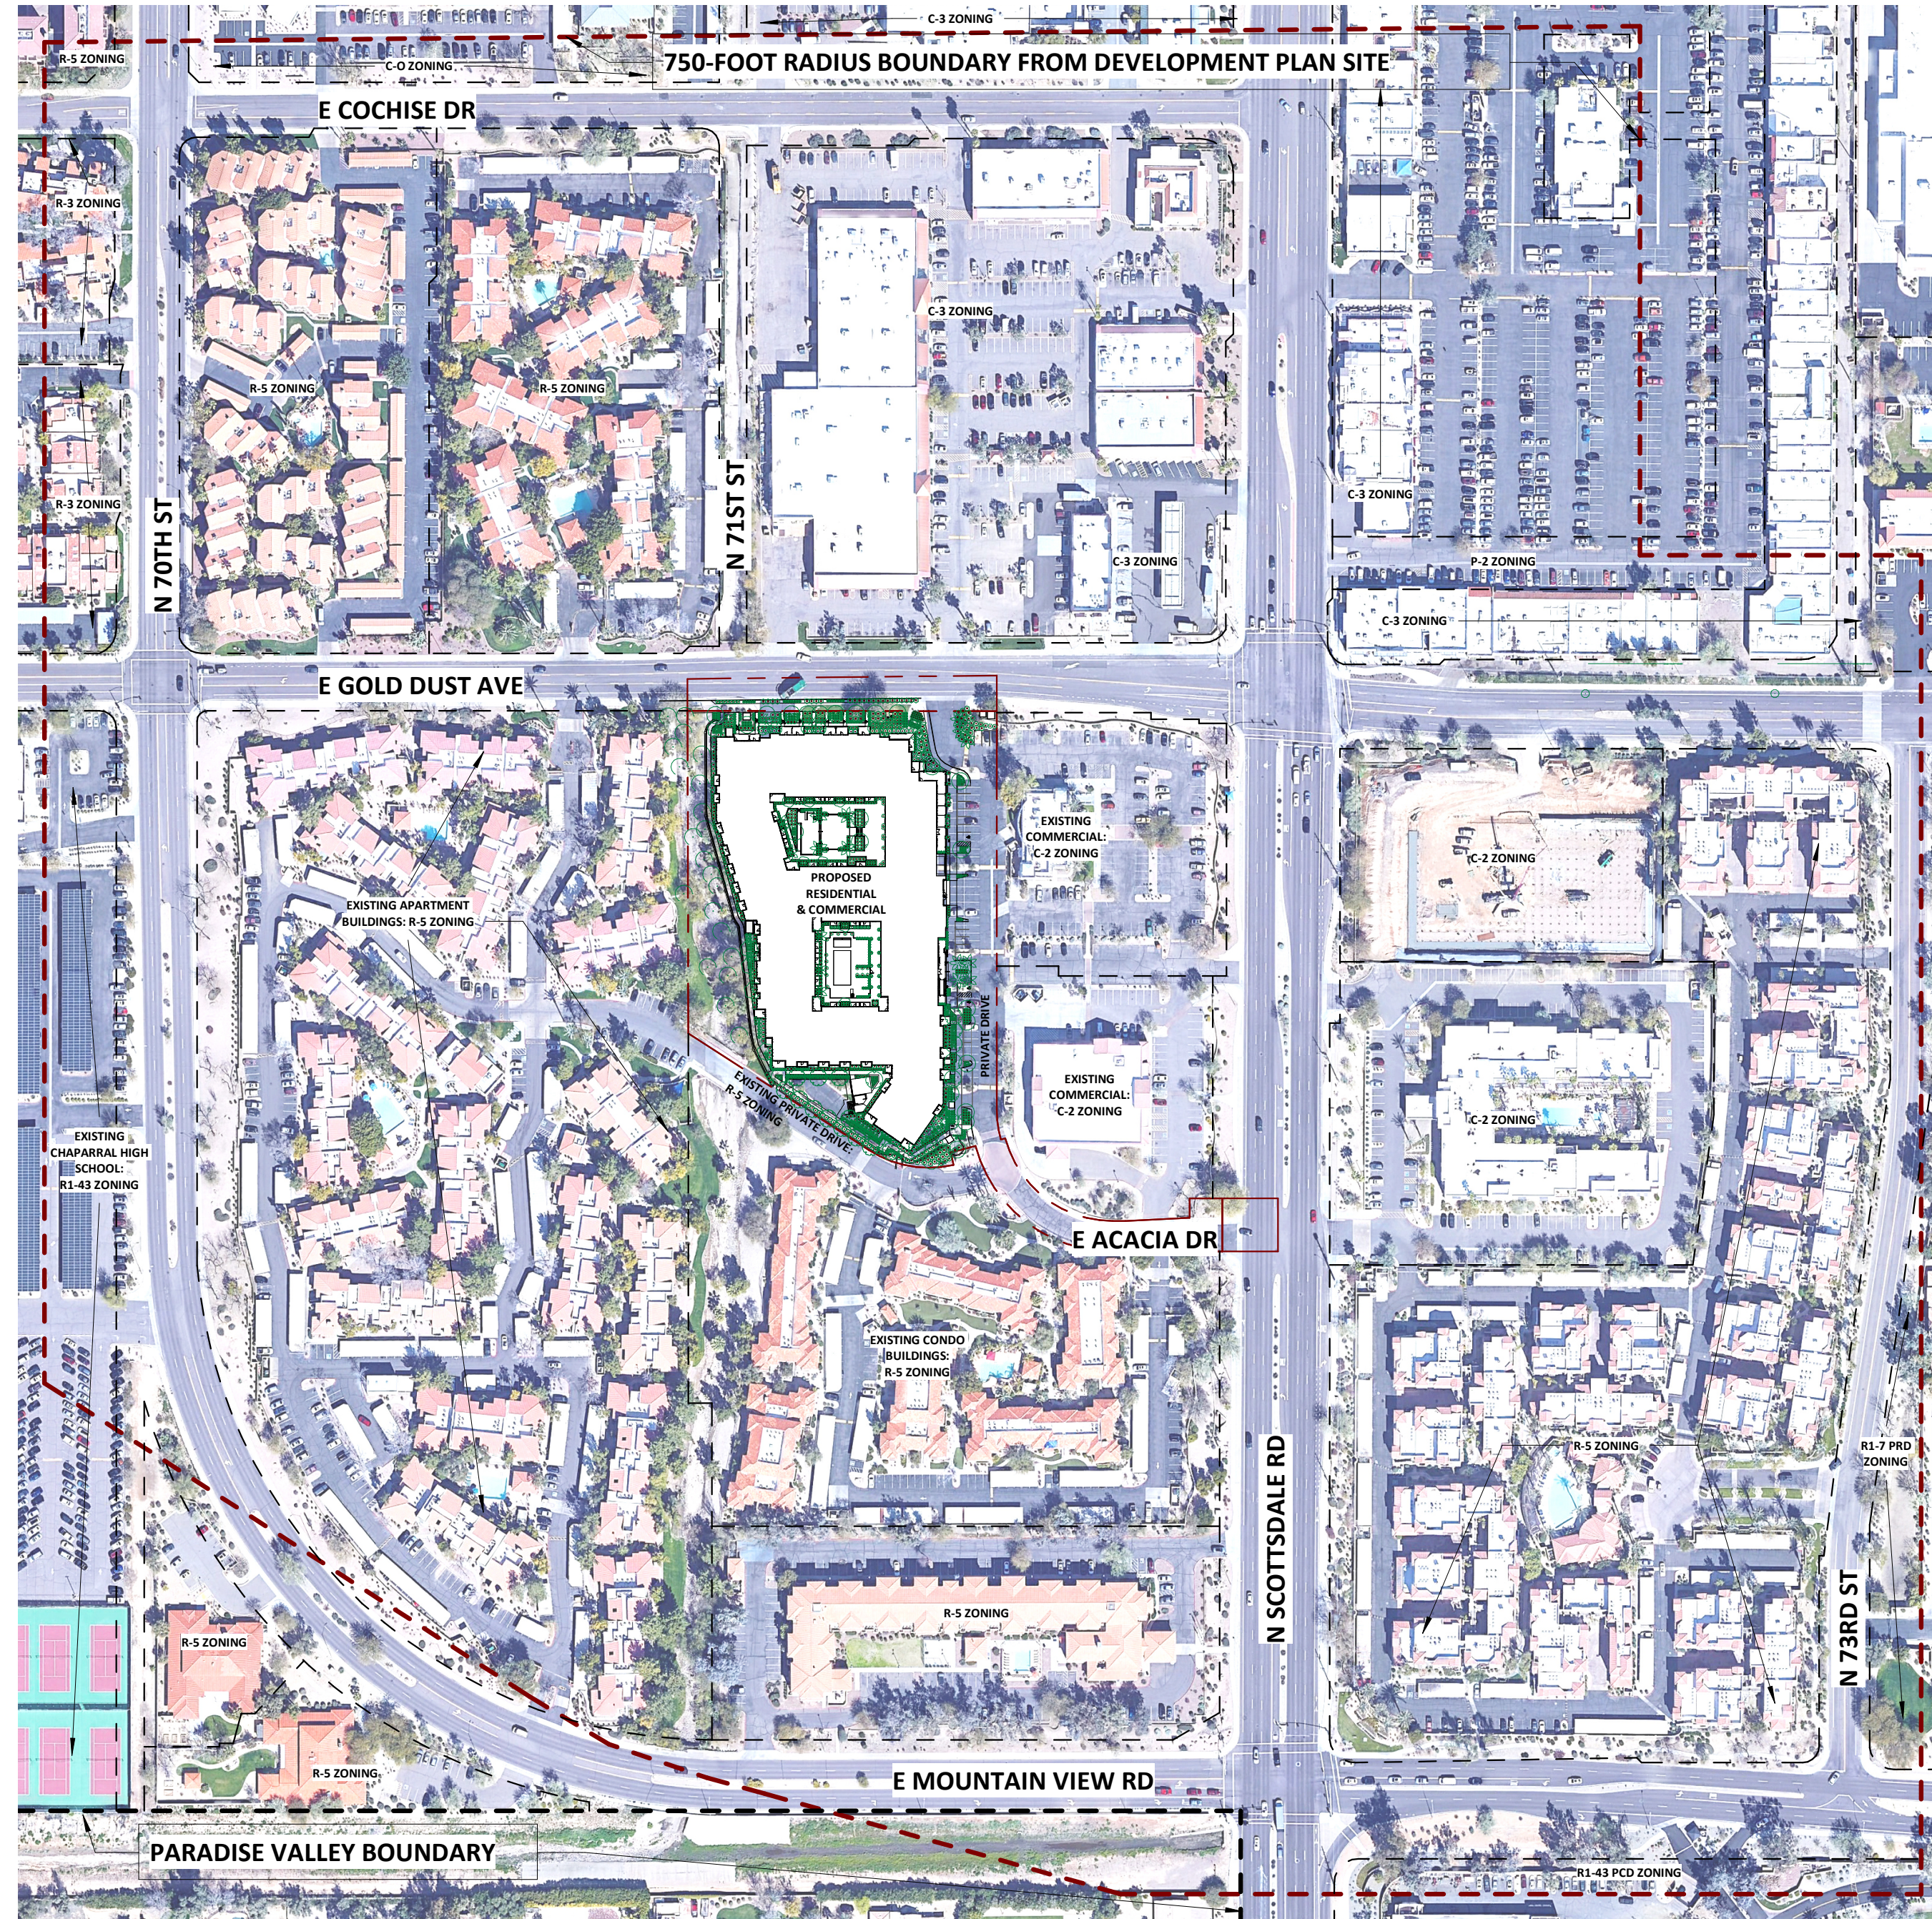

DRB
RE-SUBMITTAL
04/17/23

REVISIONS No.	Description	Date

221564
PROJECT NUMBER



Author DRAWN BY	Checker CHECKED BY
--------------------	-----------------------

KEY PLAN

Gold Dust Ave &
Scottsdale Rd

CONTEXT AERIAL & SITE
PLAN

A.c.2

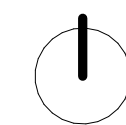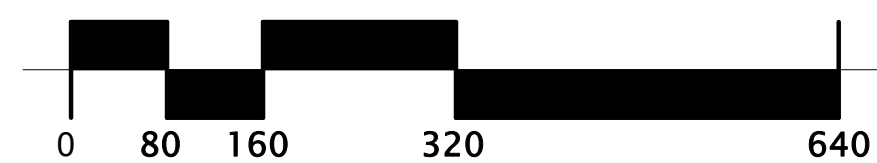

NOTE: REFER TO ALTA, CIVIL ENGINEERING SHEETS, AND ARCHITECTURAL SITE PLAN FOR EASEMENTS.