




500 Washington Avenue South, Suite 1080
 Minneapolis, MN 55415
 p 612.339.5508 | f 612.339.5382
 www.esgarch.com

I hereby certify that this plan, specification, or report was prepared by me or under my direct supervision and that I am a duly licensed architect under the laws of the State of Arizona

Signature _____
 Typed or Printed Name _____
 License # _____ Date _____

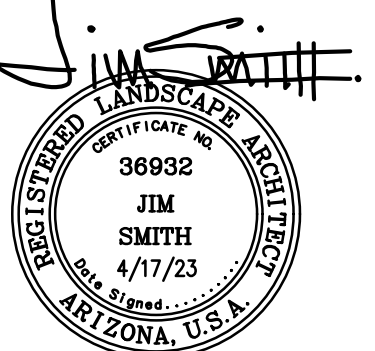

DRB
 SUBMITTAL
 4/17/2023

ORIGINAL ISSUE:
 REVISIONS

No.	Description	Date

221564
 PROJECT NUMBER

DRAWN BY _____ CHECKED BY _____

KEY PLAN

Gold Dust Ave & Scottsdale Rd

HARDSCAPE, WALL PLAN & ELEVATIONS

L.2

WALL LEGEND


- POOL FENCE
- DOG AREA FENCE
- RETAINING WALL WITH GUARDRAIL
- FIRE ACCESS GATE
- EXISTING WALL & FENCE TO REMAIN
- NEW WALL & FENCE TO MATCH EXISTING

HARDSCAPE KEYNOTES


- 1 AMENITY AREA WITH DOG RUN, DOG FOUNTAIN, & FIREPLACE.
- 2 CO-WORKING COURTYARD WITH ADJACENT WITH OUTDOOR BBQ, WATER FEATURE, SWINGS, FIREPLACE, AND INFORMAL PLAY LAWN.
- 3 POOL AMENITY AREA WITH LARGE GROUP SEATING, FIRE PIT, BBQ, POOL/SPA, DETACHED BAJA SHELF WITH WATER FEATURE, & SYNTHETIC TURF.
- 4 SITE LIGHTING, TYP. REFER TO ELECTRICAL PLAN.

HARDSCAPE FINISHES


- A STABILIZED DG TRAIL REFER TO SHEET L7 FOR COLOR & FINISH
- B VEHICULAR & PEDESTRIAN PAVERS REFER TO SHEET L7 FOR COLOR & FINISH
- C ENHANCED PAVERS REFER TO SHEET L7 FOR COLOR & FINISH
- D ENHANCED PAVERS REFER TO SHEET L7 FOR COLOR & FINISH
- E NATURAL GRAY CONCRETE REFER TO SHEET L7 FOR COLOR & FINISH
- F NATURAL GRAY CONCRETE WITH MEDIUM ACID ETCH REFER TO SHEET L7 FOR COLOR & FINISH
- G ACCENT PAVERS IN COURTYARD

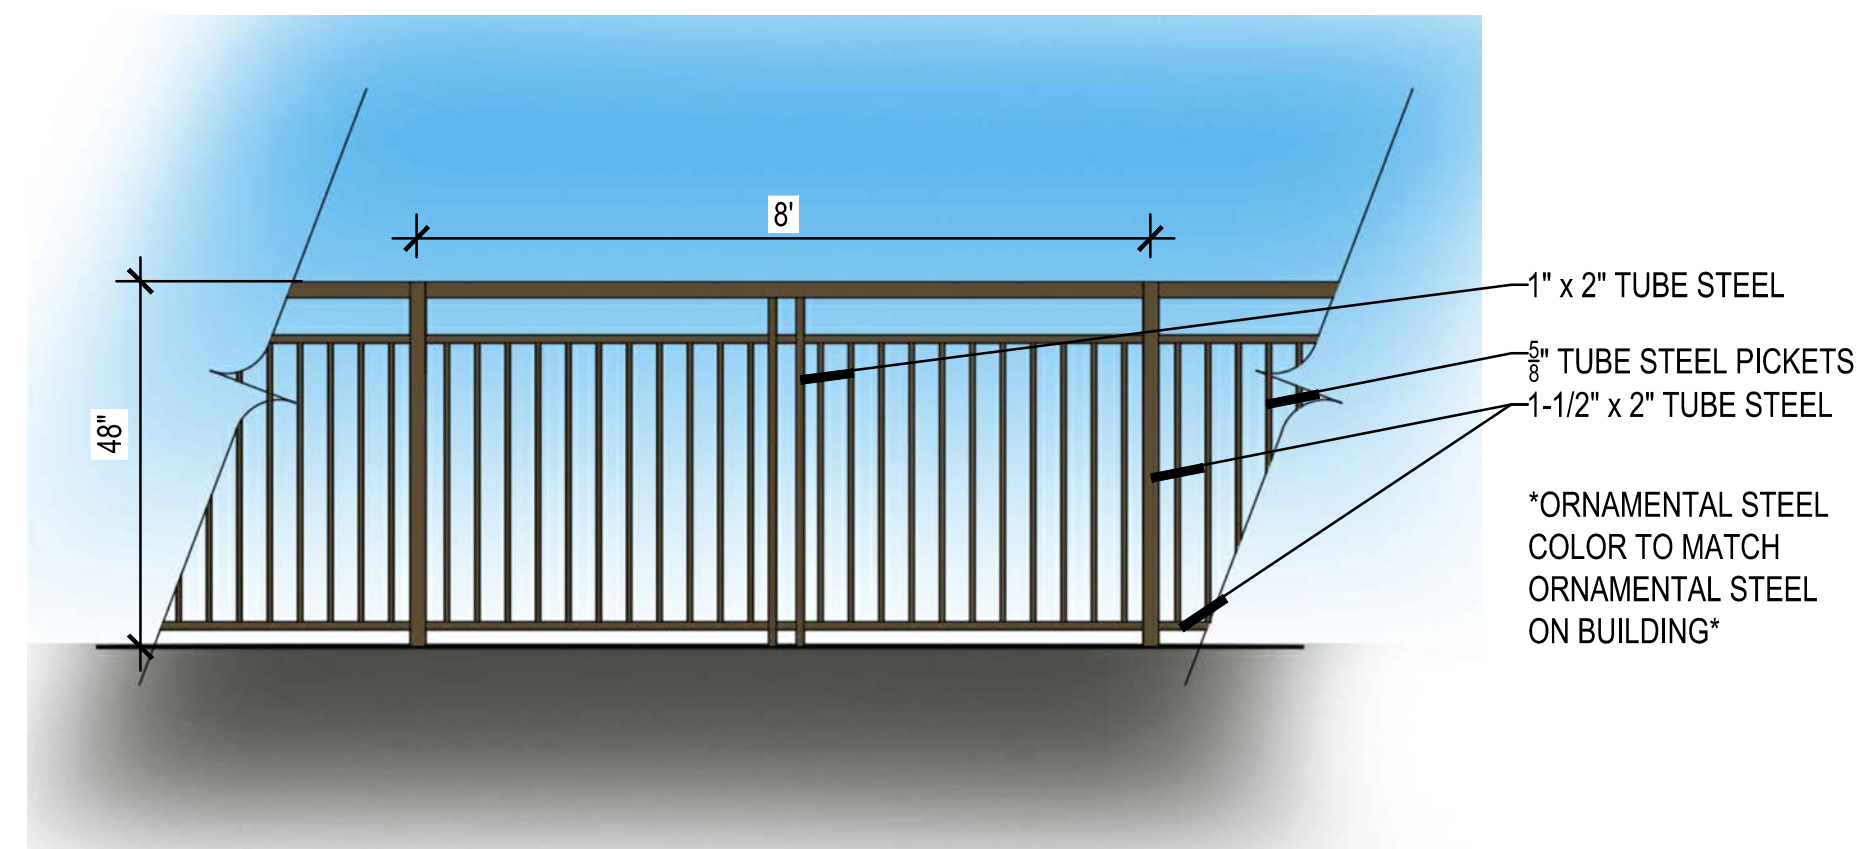


DOG AREA FENCE

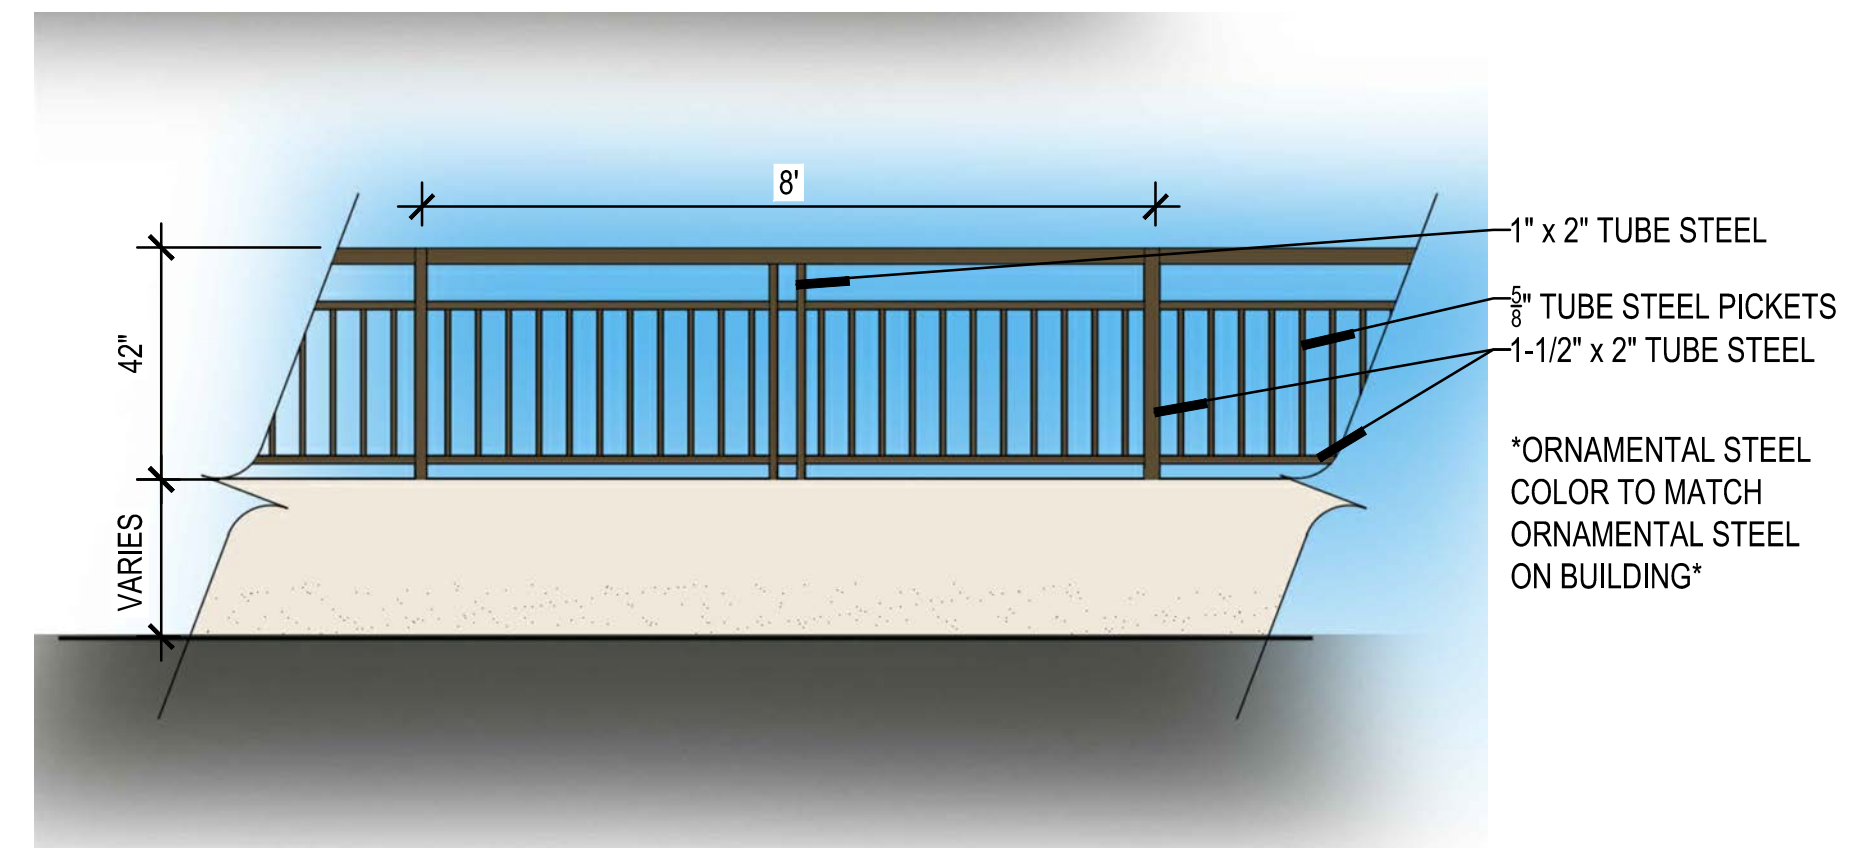

RETAINING WALL WITH GUARDRAIL

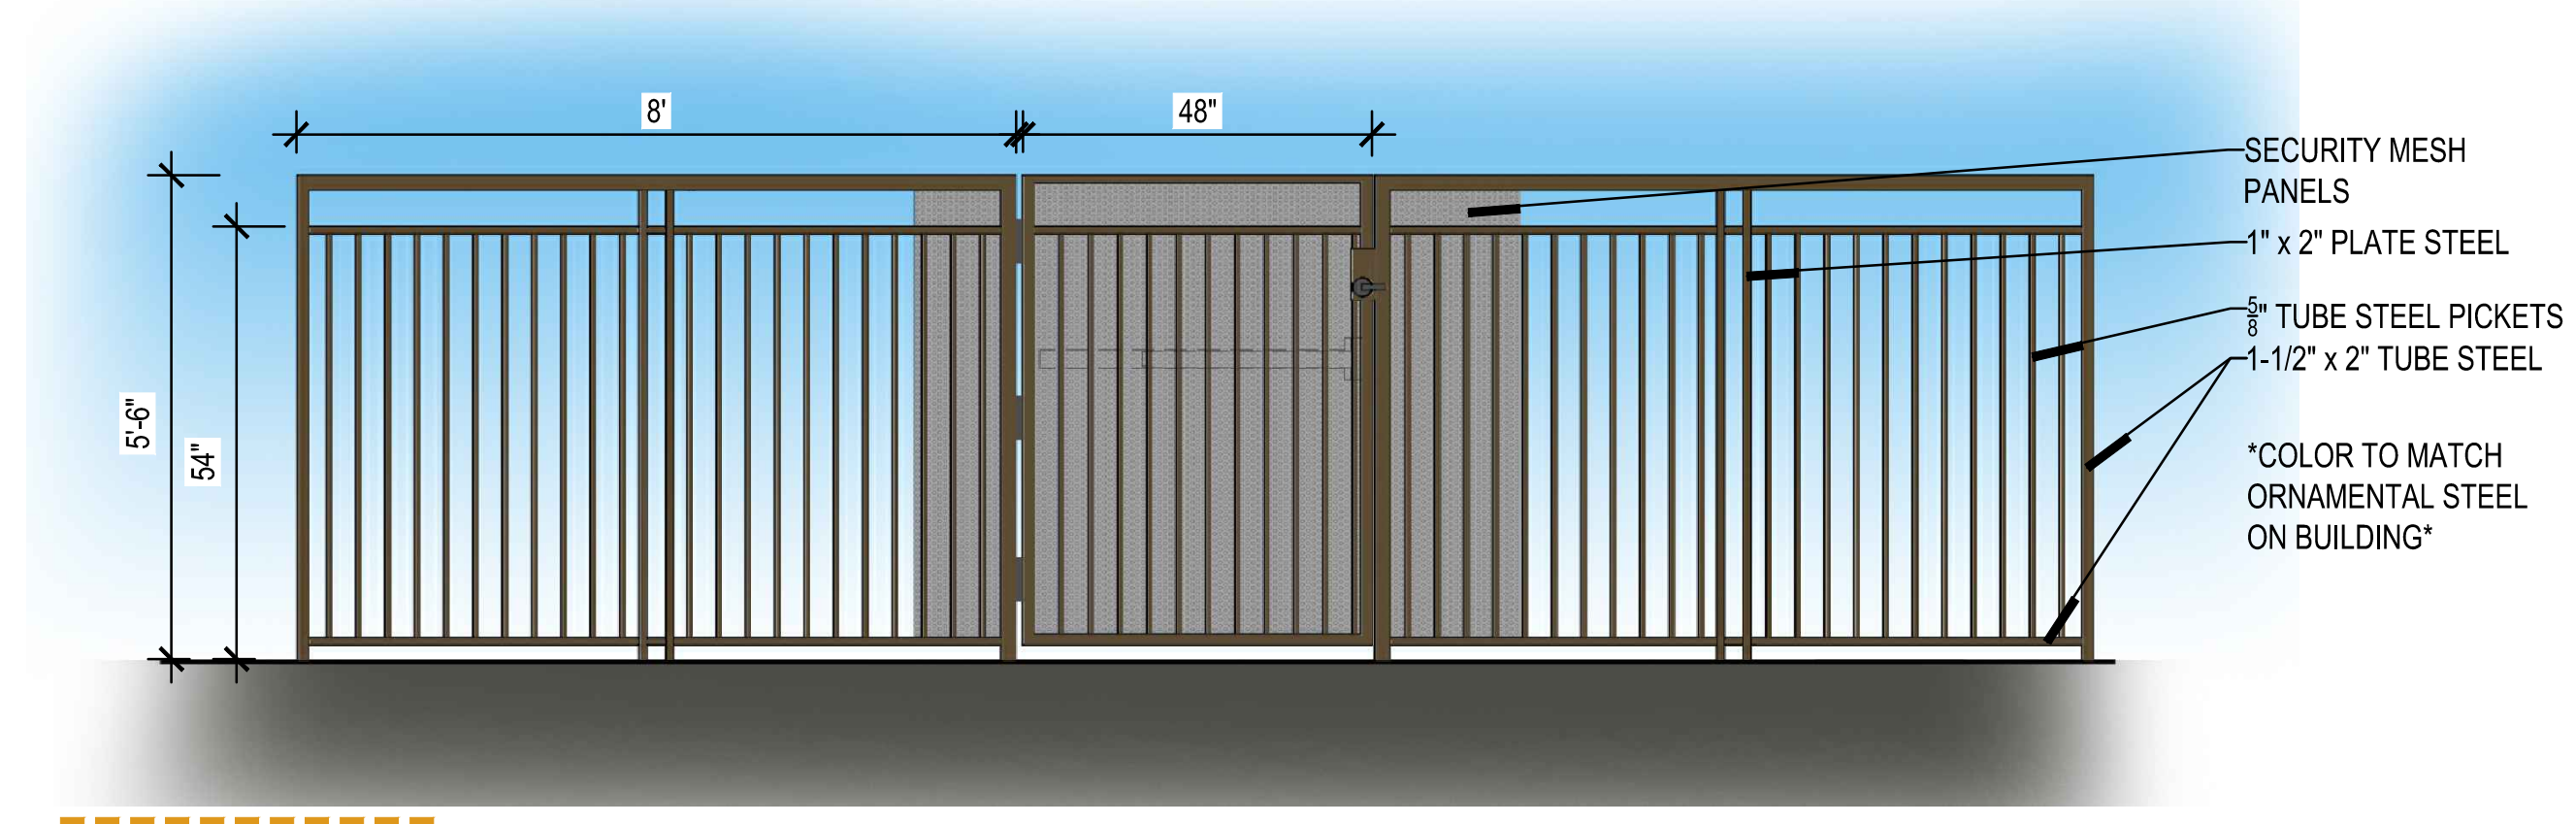

POOL FENCE

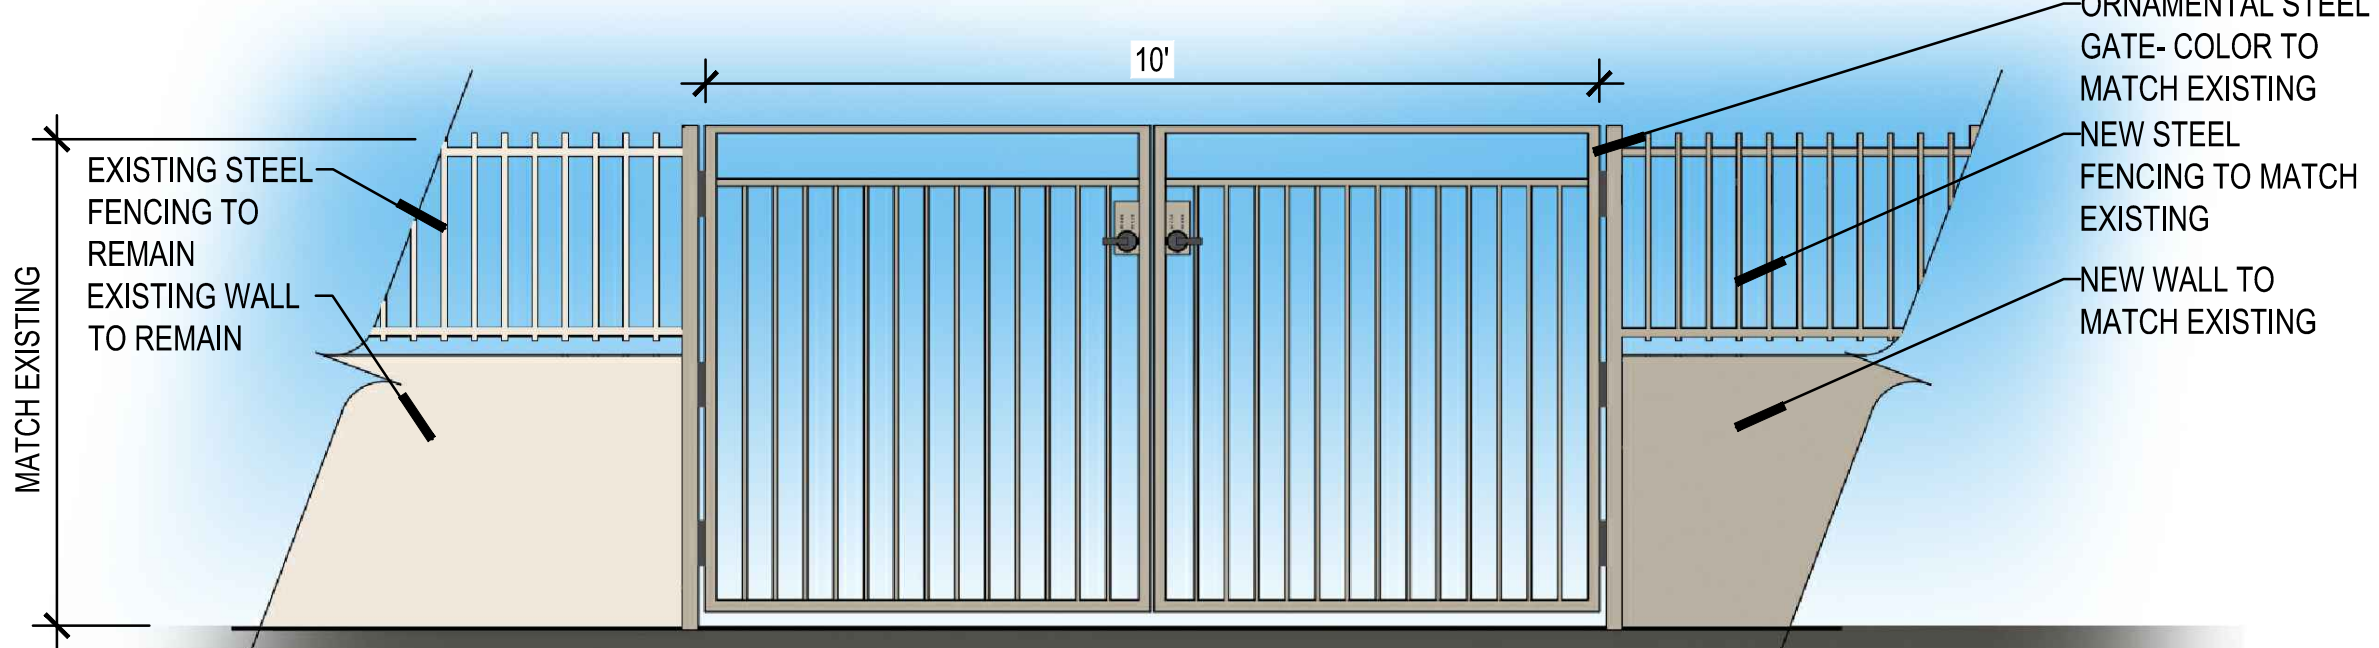

FIRE ACCESS GATE

