



I hereby certify that this plan, specification, or report was prepared by me or under my direct supervision and that I am a duly licensed architect under the laws of the State of Arizona

Signature _____
Typed or Printed Name _____
License # Date _____

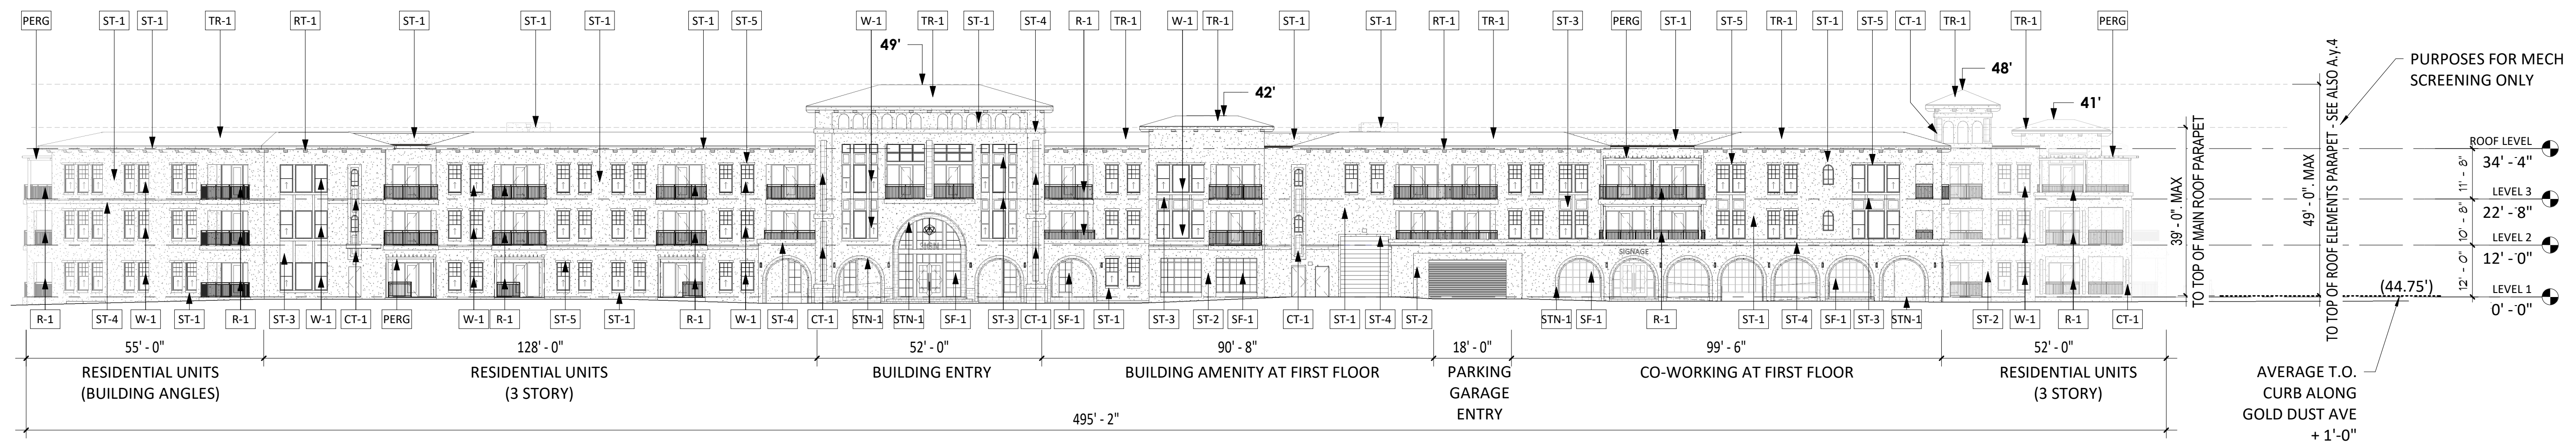


EAST ELEVATION
1" = 20'-0"

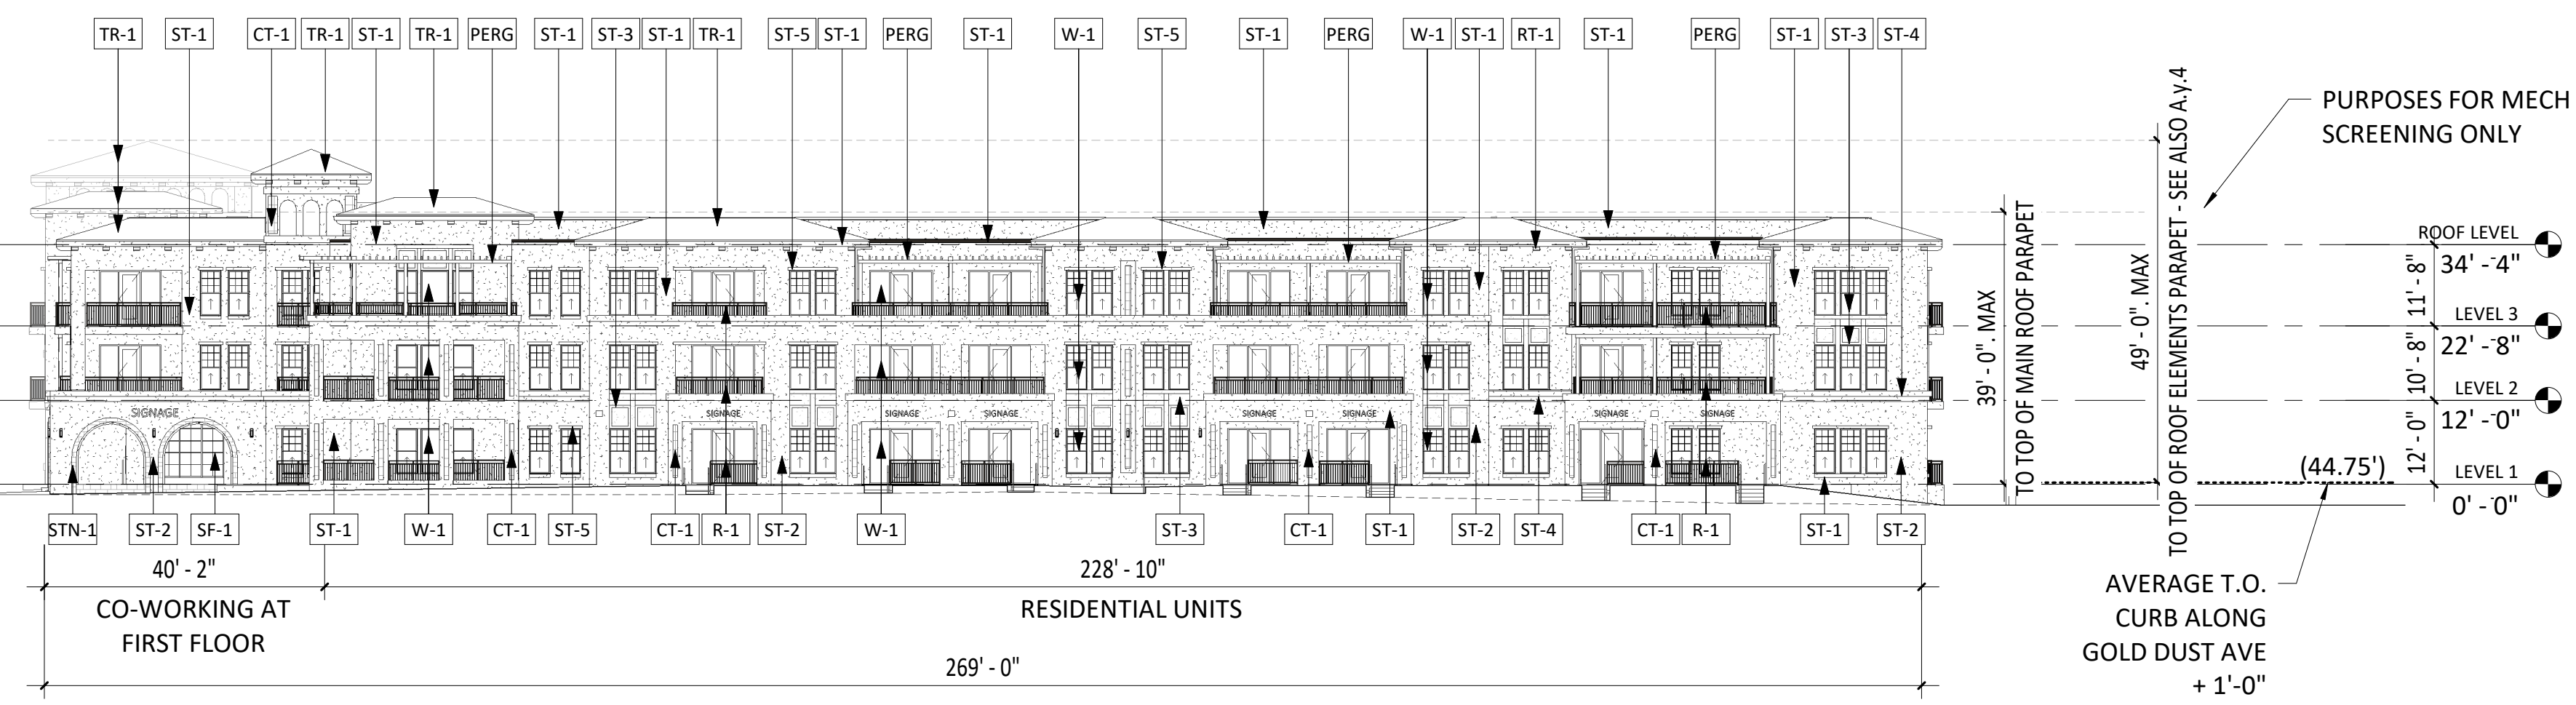

NORTH ELEVATION
1" = 20'-0"



WEST ELEVATION
1" = 20'-0"

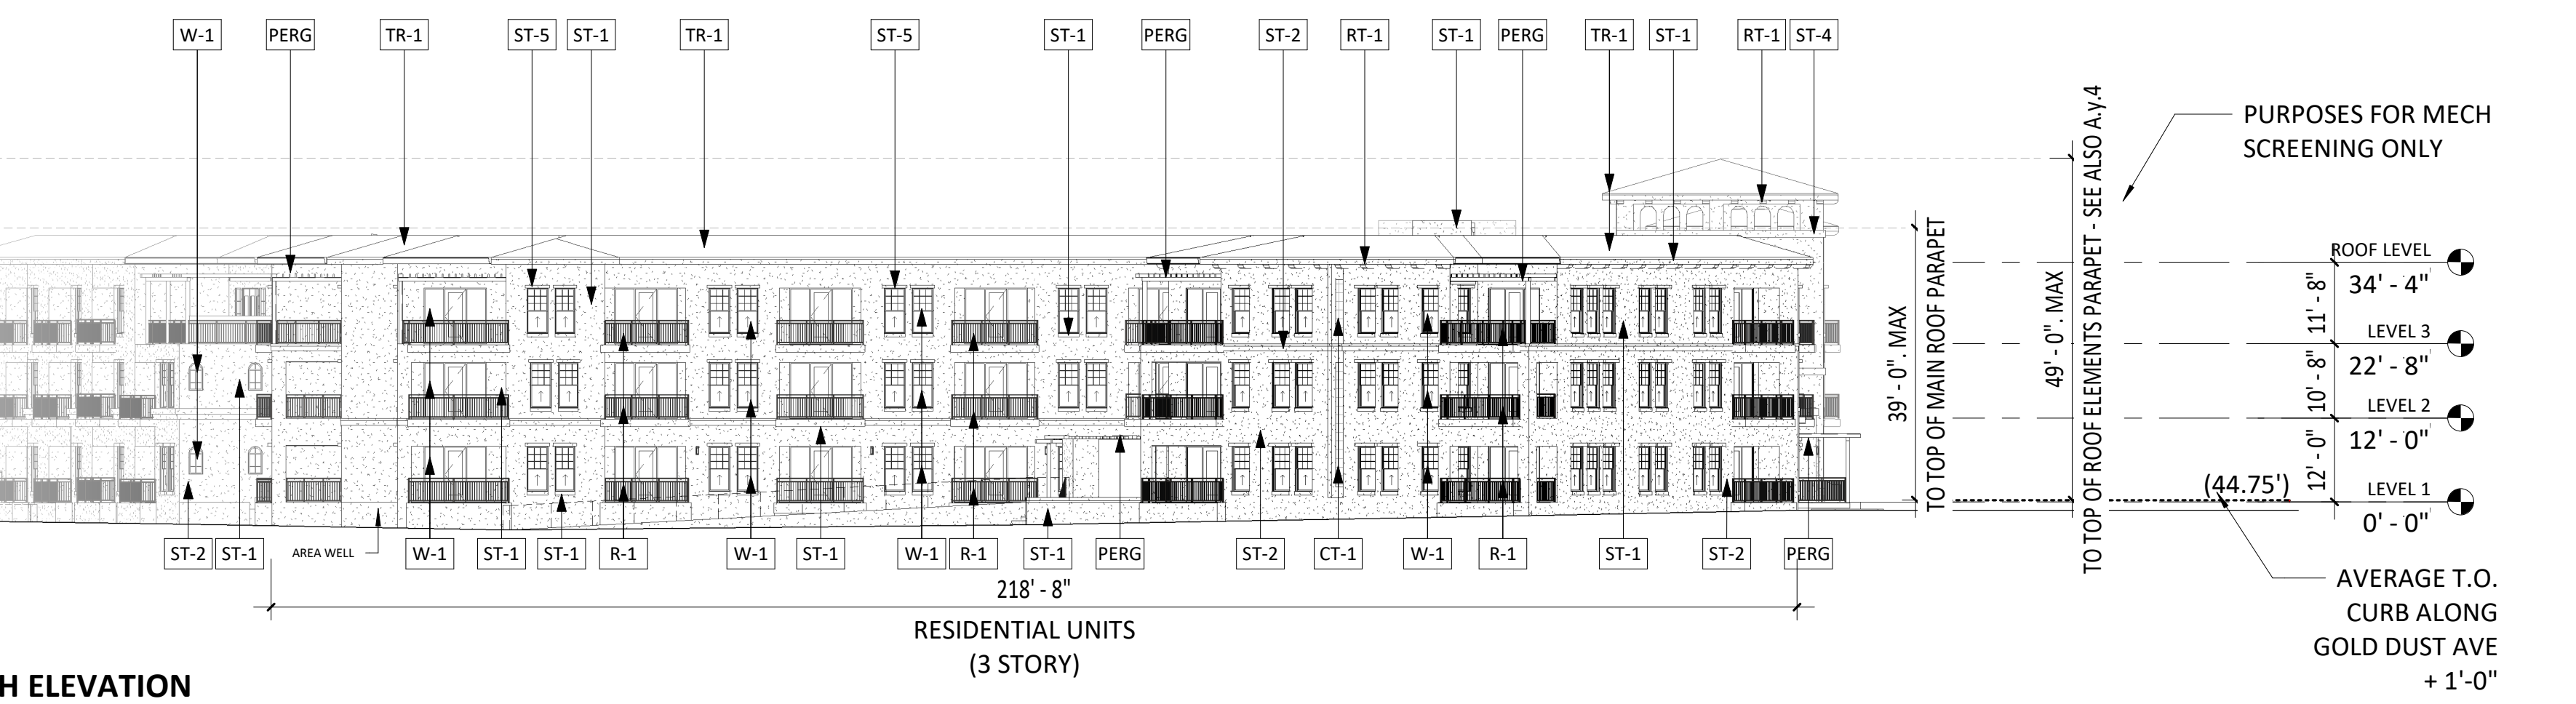

SOUTH ELEVATION
1" = 20'-0"

ELEVATION MATERIAL KEY

ST-1	STUCCO - COLOR 'A'
ST-2	STUCCO - COLOR 'B'
ST-3	STUCCO - COLOR 'C'
ST-4	STUCCO - COLOR 'D'
ST-5	STUCCO - COLOR 'E'
STN-1	STONE
TR-1	TILE ROOFING
R-1	STEEL RAILING
CT-1	DECORATIVE TILE
DS-1	COPPER DOWNSPOUT
W-1	WINDOW/DOORS
SF-1	ALUMINUM STOREFRONT
PERG	PERGOLA SHADING ELEMENT
RT-1	PAINTED RAFTER TAILS

**DRB
RE-SUBMITTAL
04/17/23**

REVISIONS No.	Description	Date

221564
PROJECT NUMBER
Author _____
DRAWN BY _____
Checker _____
CHECKED BY _____

KEY PLAN

Gold Dust Ave & Scottsdale Rd

BUILDING ELEVATIONS - B/W LINE

A.v.2

2-DR-2023
4/18/2023

4/17/2023 4:17:50 PM