




500 Washington Avenue South, Suite 1080  
Minneapolis, MN 55415  
p 612.339.5508 | f 612.339.5382  
www.esgarch.com

I hereby certify that this plan, specification, or report was prepared by me or under my direct supervision and that I am a duly licensed architect under the laws of the State of Arizona


Signature \_\_\_\_\_  
Typed or Printed Name \_\_\_\_\_  
License # \_\_\_\_\_ Date \_\_\_\_\_

**2 BEDROOM LIVE/WORK UNIT: 1,186 SF**

LIVE (RESIDENTIAL ONLY, SHOWN IN WHITE): 582 SF (49%)  
WORK (CLIENT ACCESS/SERVICE AREA, SHOWN IN LIGHT BLUE): 604 SF (51%)

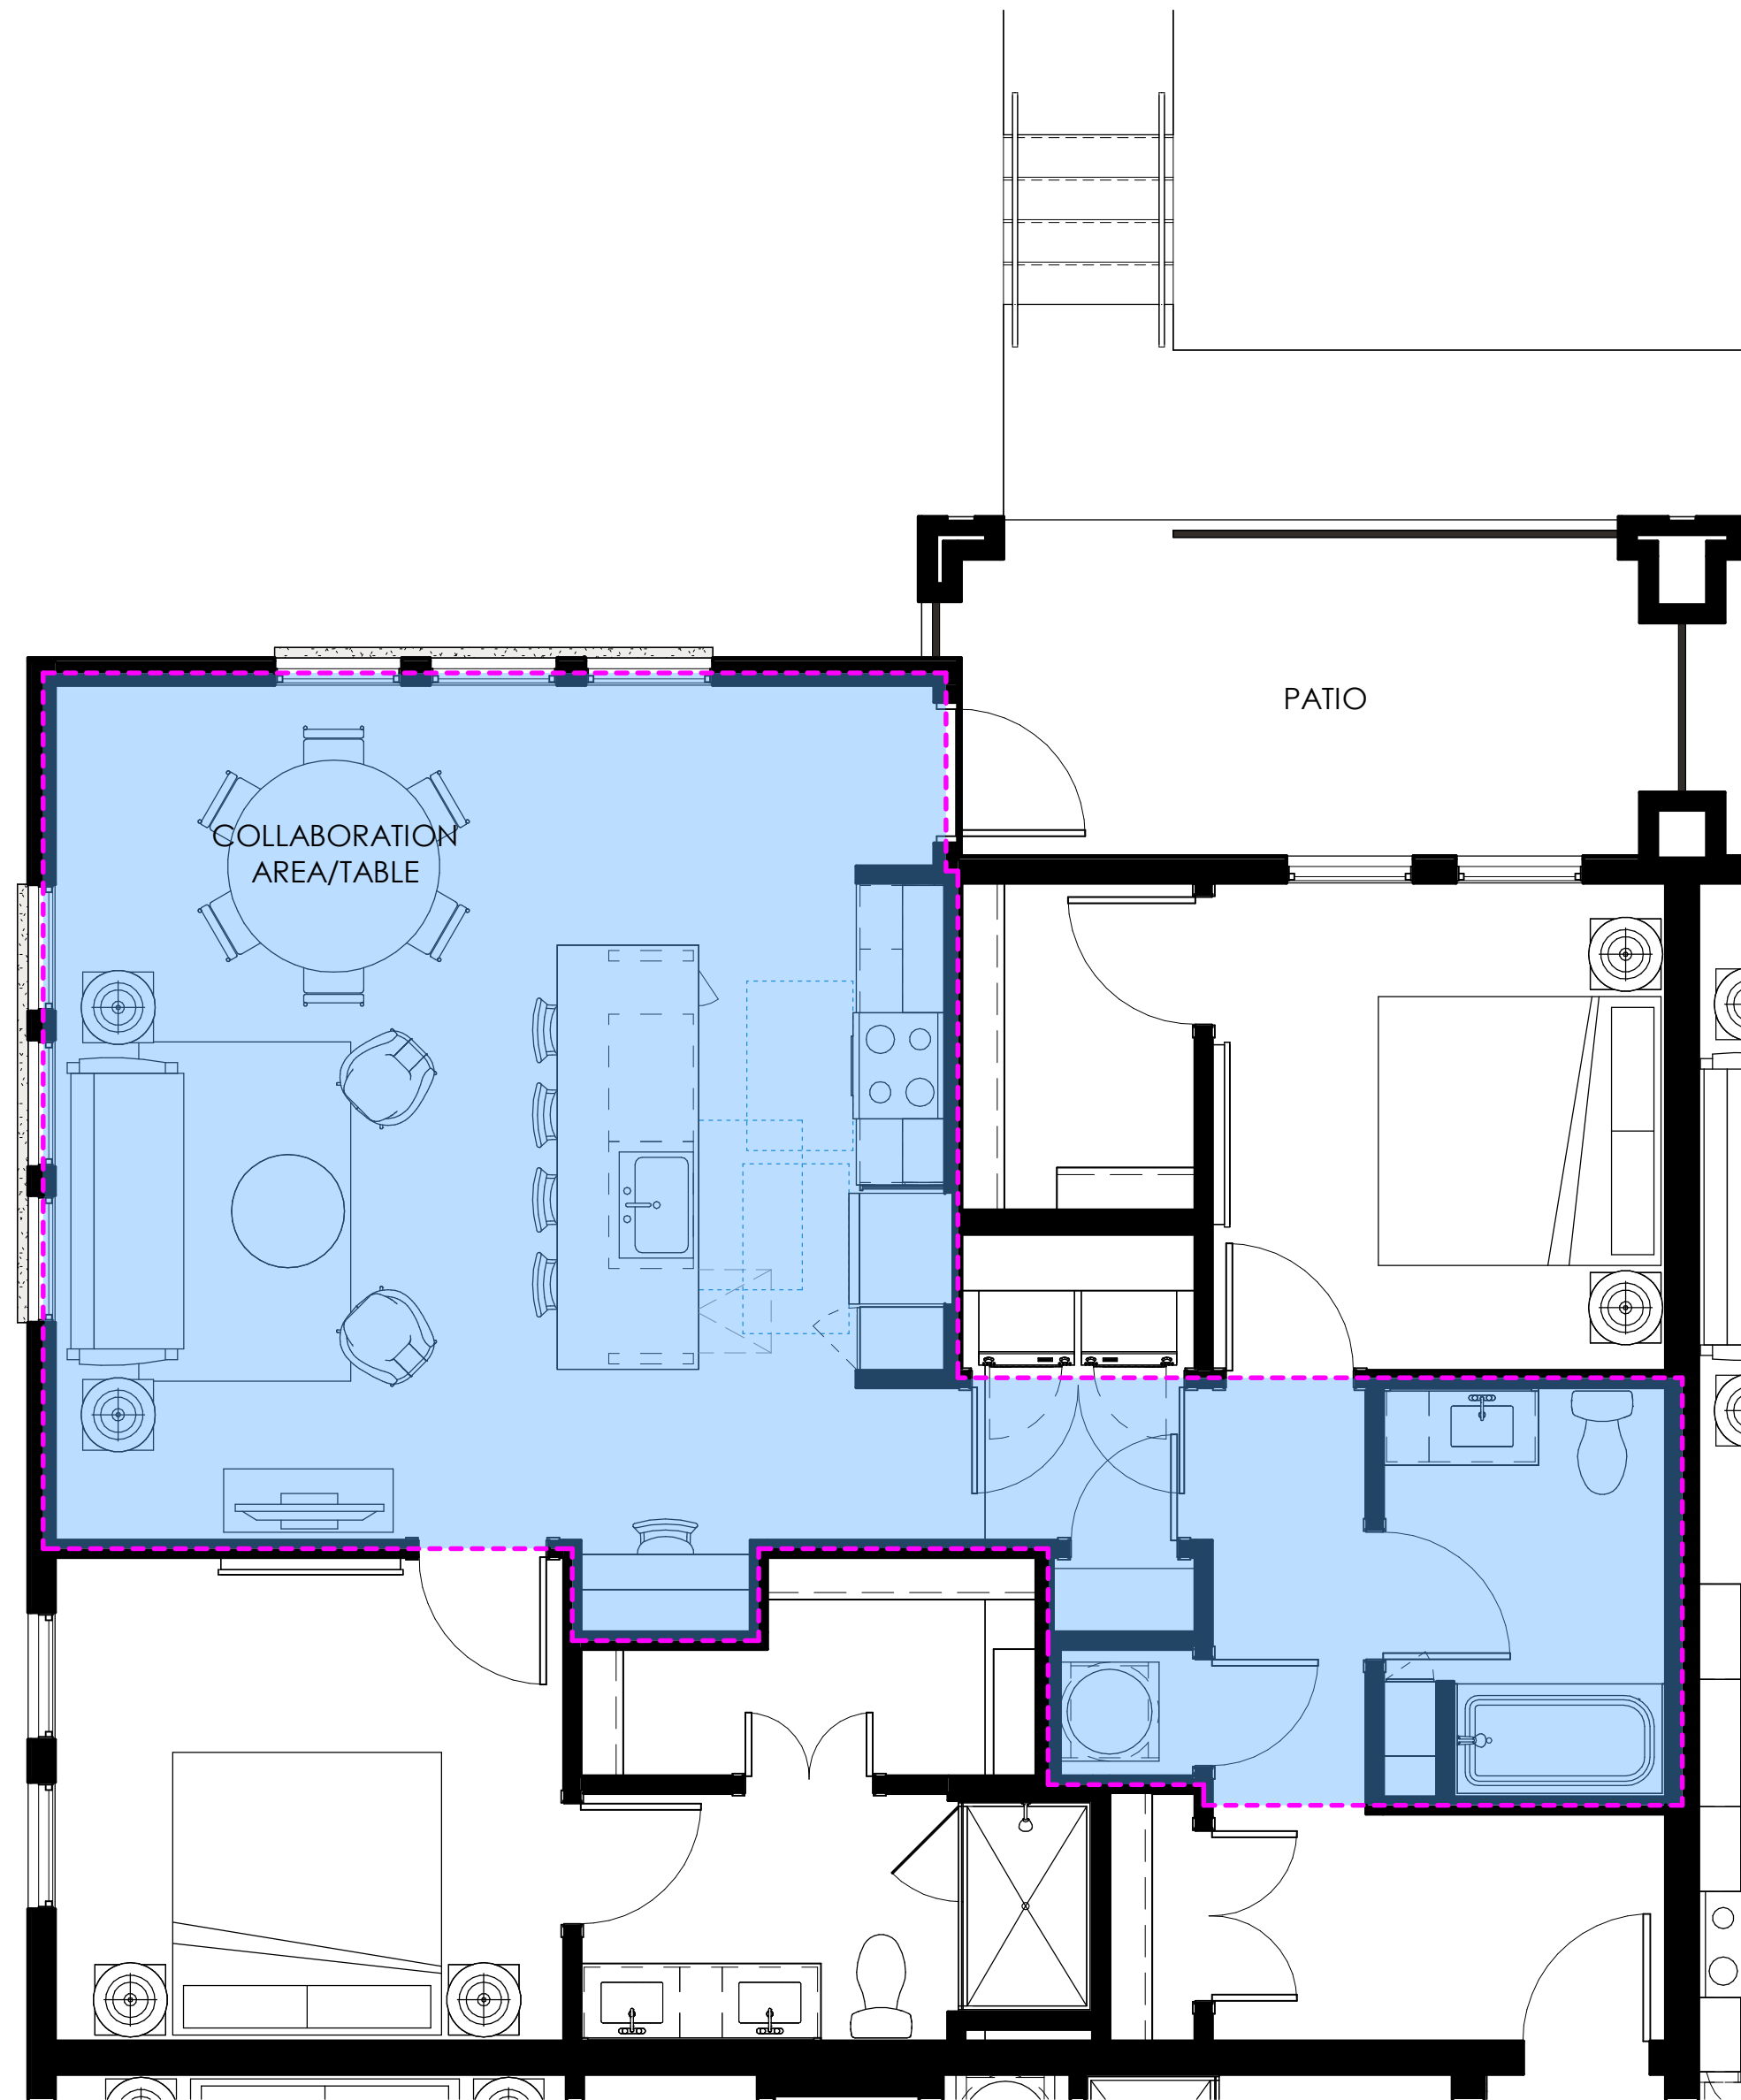


**2 TYPICAL 2 BEDROOM LIVE/WORK UNIT**  
A.z.3 1/4" = 1'-0"

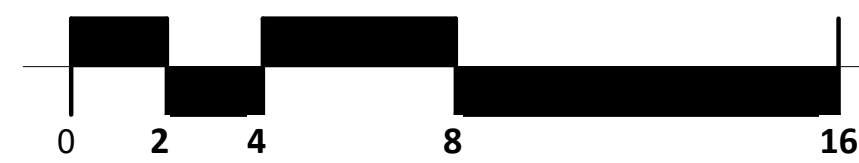

**1 BEDROOM LIVE/WORK UNIT: 960 SF**

LIVE (RESIDENTIAL ONLY, SHOWN IN WHITE): 315 SF (33%)  
WORK (CLIENT ACCESS/SERVICE AREA, SHOWN IN LIGHT BLUE): 645 SF (67%)

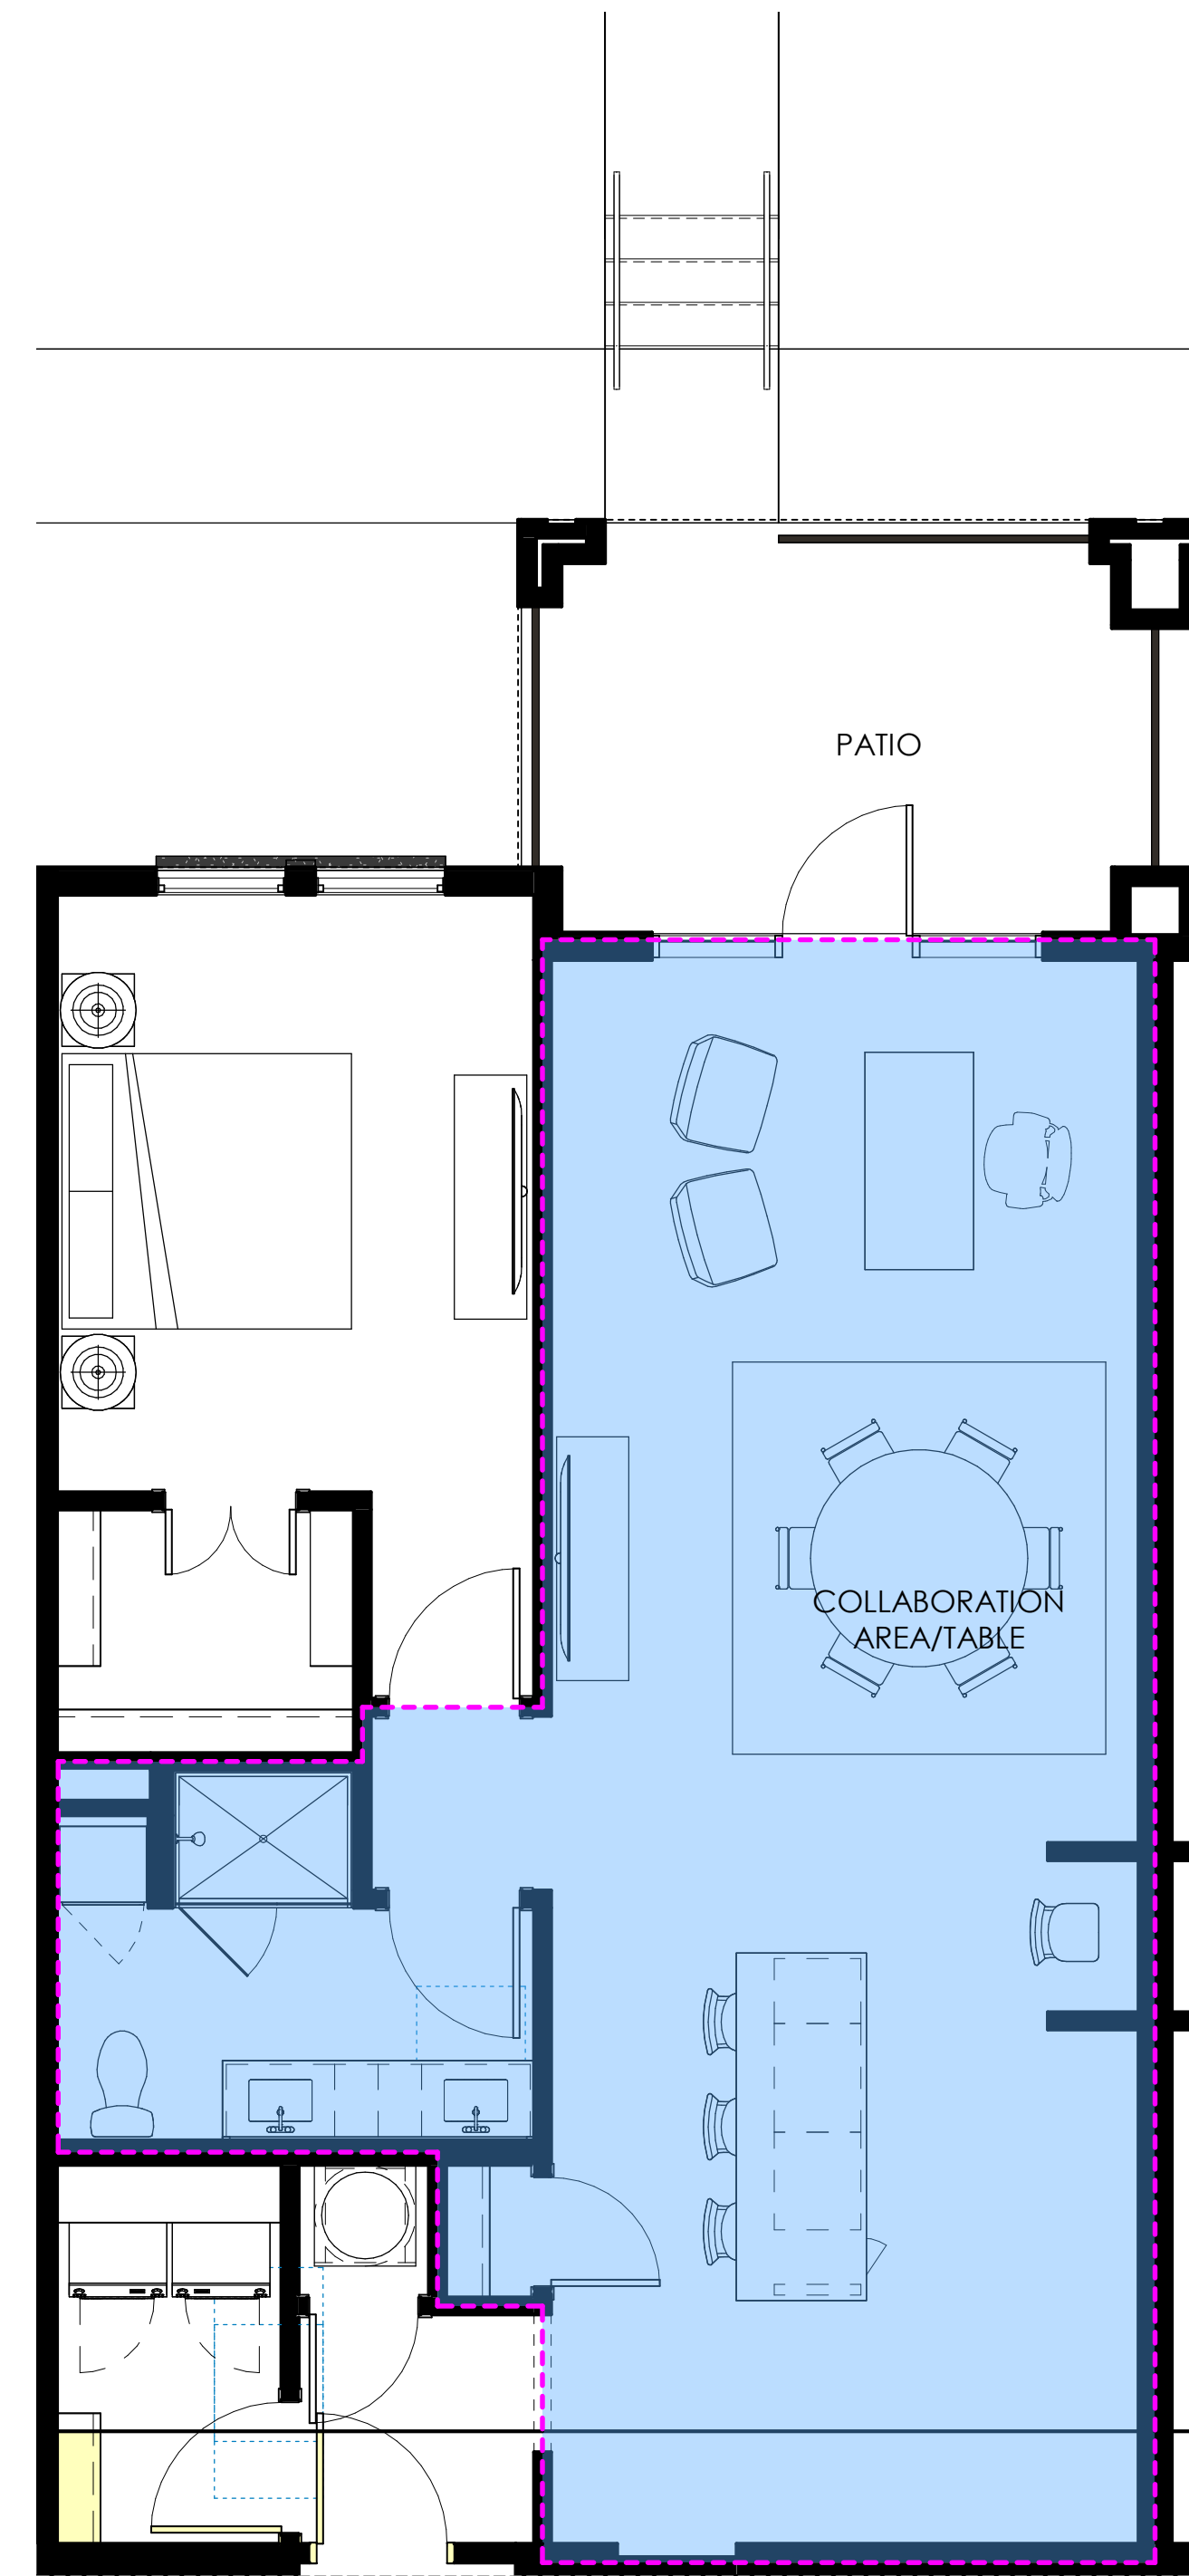

**1 TYPICAL 1 BEDROOM LIVE/WORK UNIT**  
A.z.3 1/4" = 1'-0"



**DRB  
RE-SUBMITTAL  
04/17/23**

REVISIONS No.	Description	Date

221564  
PROJECT NUMBER  
Author \_\_\_\_\_  
DRAWN BY CHECKER BY \_\_\_\_\_

KEY PLAN

Gold Dust Ave &  
Scottsdale Rd

LIVE/WORK FLOOR PLANS

**A.z.3**