





500 Washington Avenue South, Suite 1080
Minneapolis, MN 55415
p 612.339.5508 | f 612.339.5382
www.esgarch.com

I hereby certify that this plan, specification, or report was prepared by me or under my direct supervision and that I am a duly licensed architect under the laws of the State of Arizona

Signature _____

Typed or Printed Name _____

License # _____ Date _____

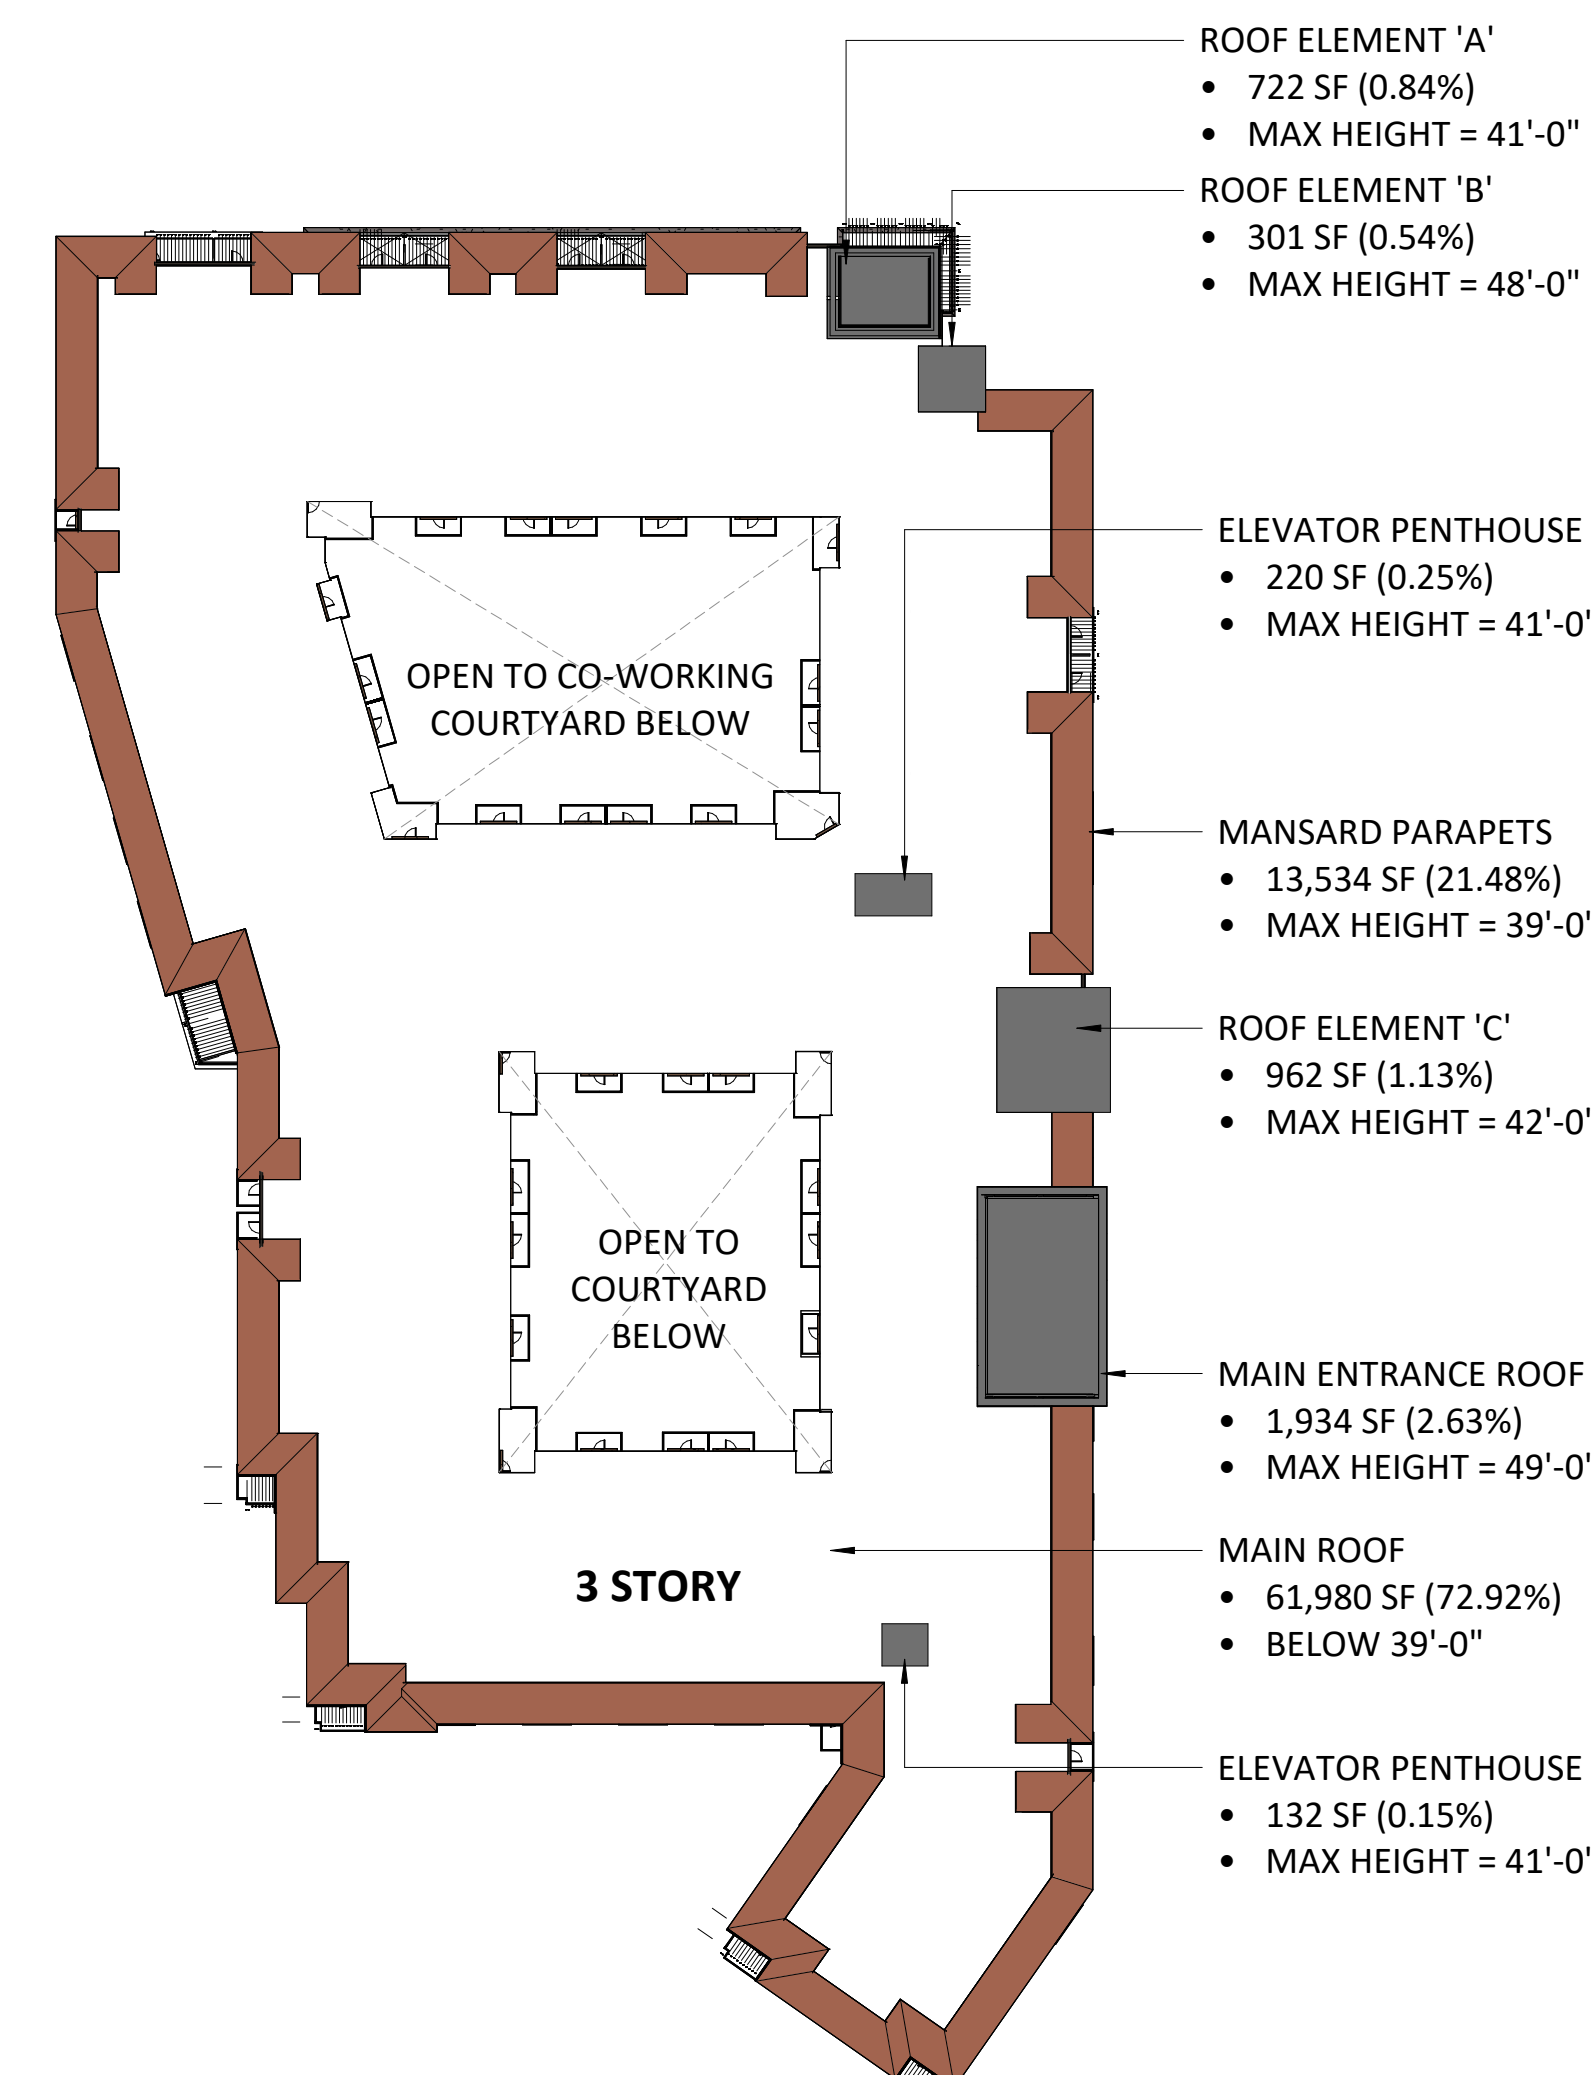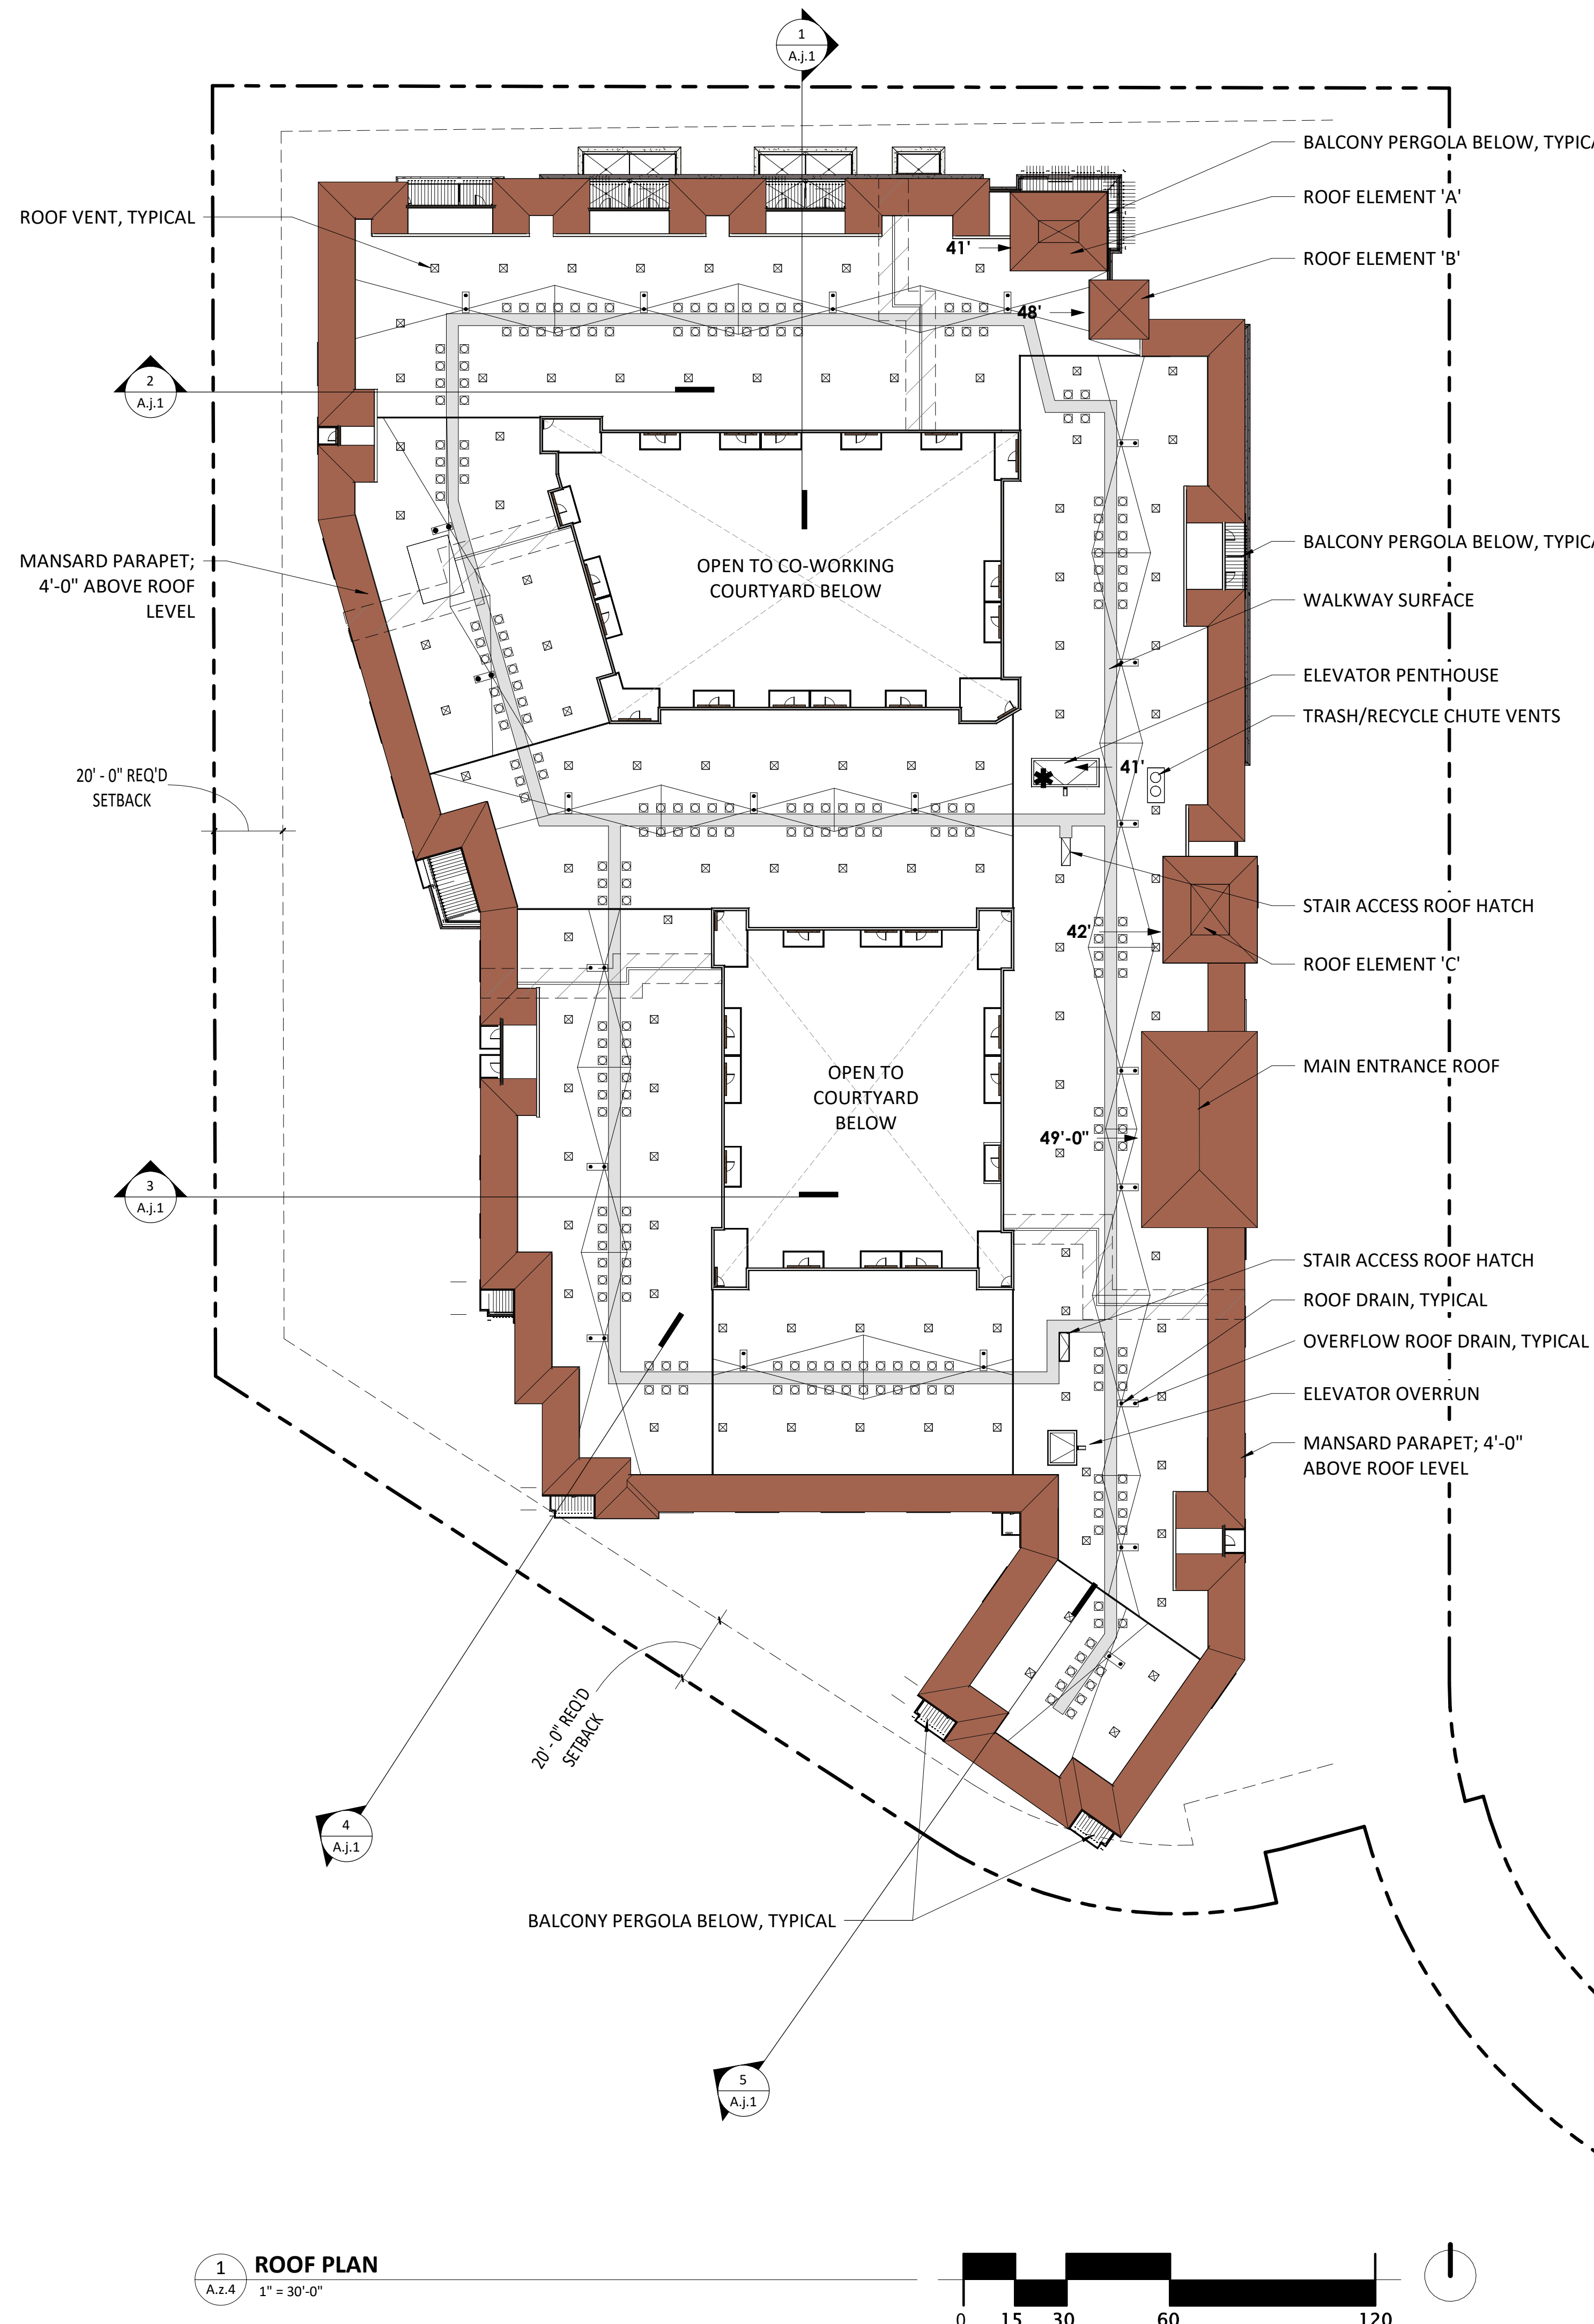

SUMMARY


TOTAL ROOF SF AREA - 3 STORY (MAX HEIGHT 39'-0" AND BELOW 39'-0")		
• MAIN ROOF	61,980 SF	77.69%
• MANSARD PARAPET (MAIN ROOF)	13,534 SF	16.96%
TOTAL	75,514 SF	94.65%

ROOF SF AREA ABOVE 39'-0" AND BELOW 49'-0"		
• MAIN ENTRANCE ROOF	1,934 SF	2.42%
• ROOF ELEMENT 'A'	722 SF	0.90%
• ROOF ELEMENT 'B'	301 SF	0.38%
• ROOF ELEMENT 'C'	962 SF	1.21%
• ELEVATOR PENTHOUSES	352 SF	0.44%
TOTAL	4,271 SF	5.35%

TOTAL AREA OF ROOF:	79,785 SF
TOTAL AREA OF ROOF ABOVE 39'-0":	4,271 SF (5.35%)

2
A.z.4 1" = 50'-0"
DIAGRAM OF ROOF ELEMENTS ABOVE 3-STORY BUILDING HEIGHT (SHOWN DARK GREY POCHE)

1
A.z.4 1" = 30'-0"
ROOF PLAN

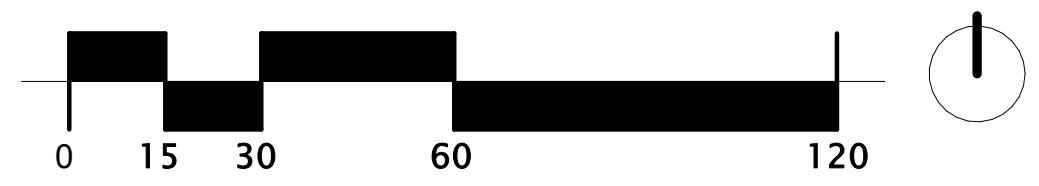

4/17/2023 4:54:02 PM

**DRB
RE-SUBMITTAL
04/17/23**

REVISIONS
No. Description Date

221564
PROJECT NUMBER
ESG DRAWN BY ESG CHECKED BY

KEY PLAN

Gold Dust Ave &
Scottsdale Rd

ROOF PLAN
A.z.4