


NORTH ELEVATION

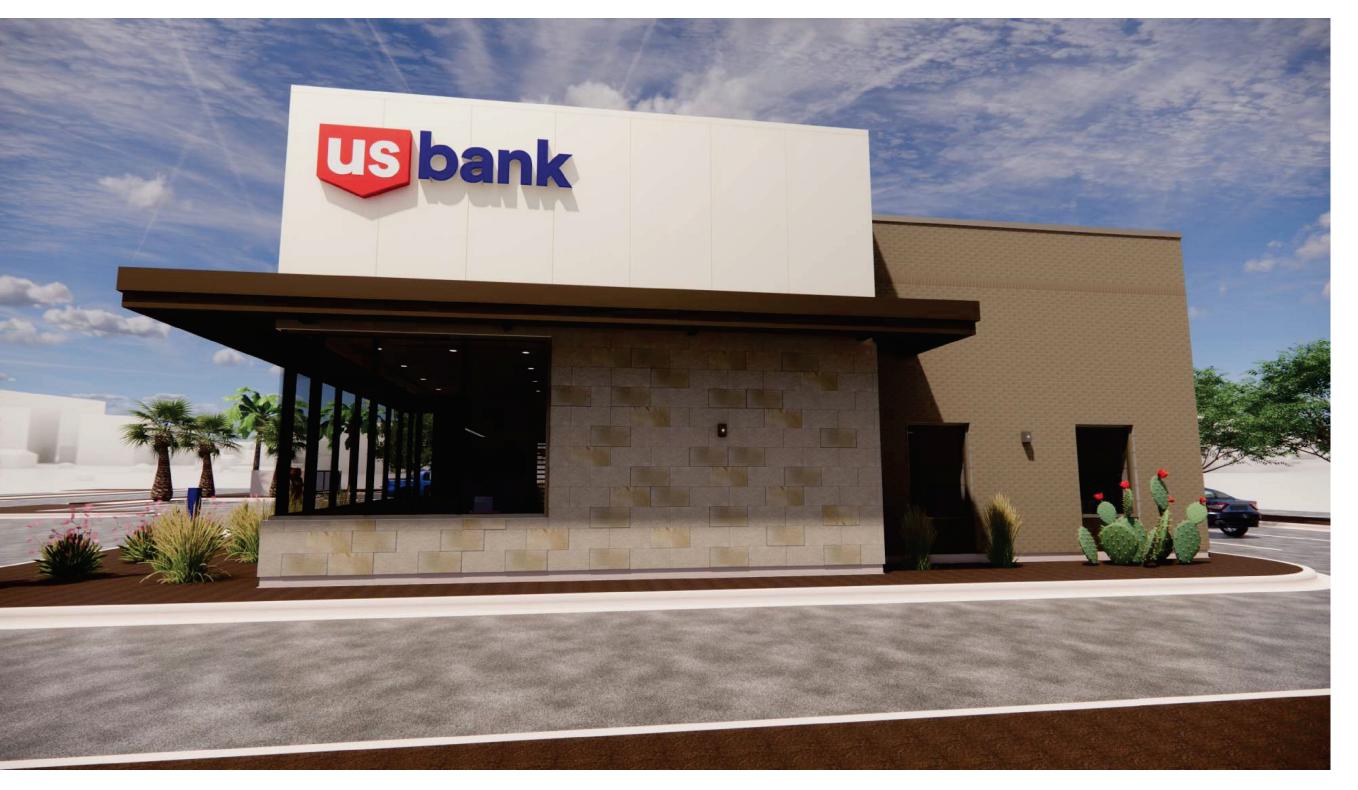

EAST ELEVATION







RSP Architects

1220 Marshall Street NE Minneapolis Minnesota 55413-1036 612.677.7100 612.677.7499 fax www.rsparch.com

Project For



FLW BLVD & HWY 101 (RAINTREE)

14900 N Pima Rd, Scottsdale, AZ 85260

Project No.	14853F7F8A
Drawn By	MSC
Checked By	MM, MB
Date	11/15/2022

3D RENDERINGS



NORTHWEST CORNER



NORTHEAST CORNER



SOUTHEAST CORNER



SOUTHWEST CORNER



RSP Architects

1220 Marshall Street NE Minneapolis Minnesota 55413-1036 612.677.7100 612.677.7499 fax www.rsparch.com

Project For




FLW BLVD & HWY 101 (RAINTREE)


14900 N Pima Rd, Scottsdale, AZ 85260

Project No.	14853F7F8A
Drawn By	MSC
Checked By	MM, MB
Date	11/15/2022

3D RENDERINGS

03

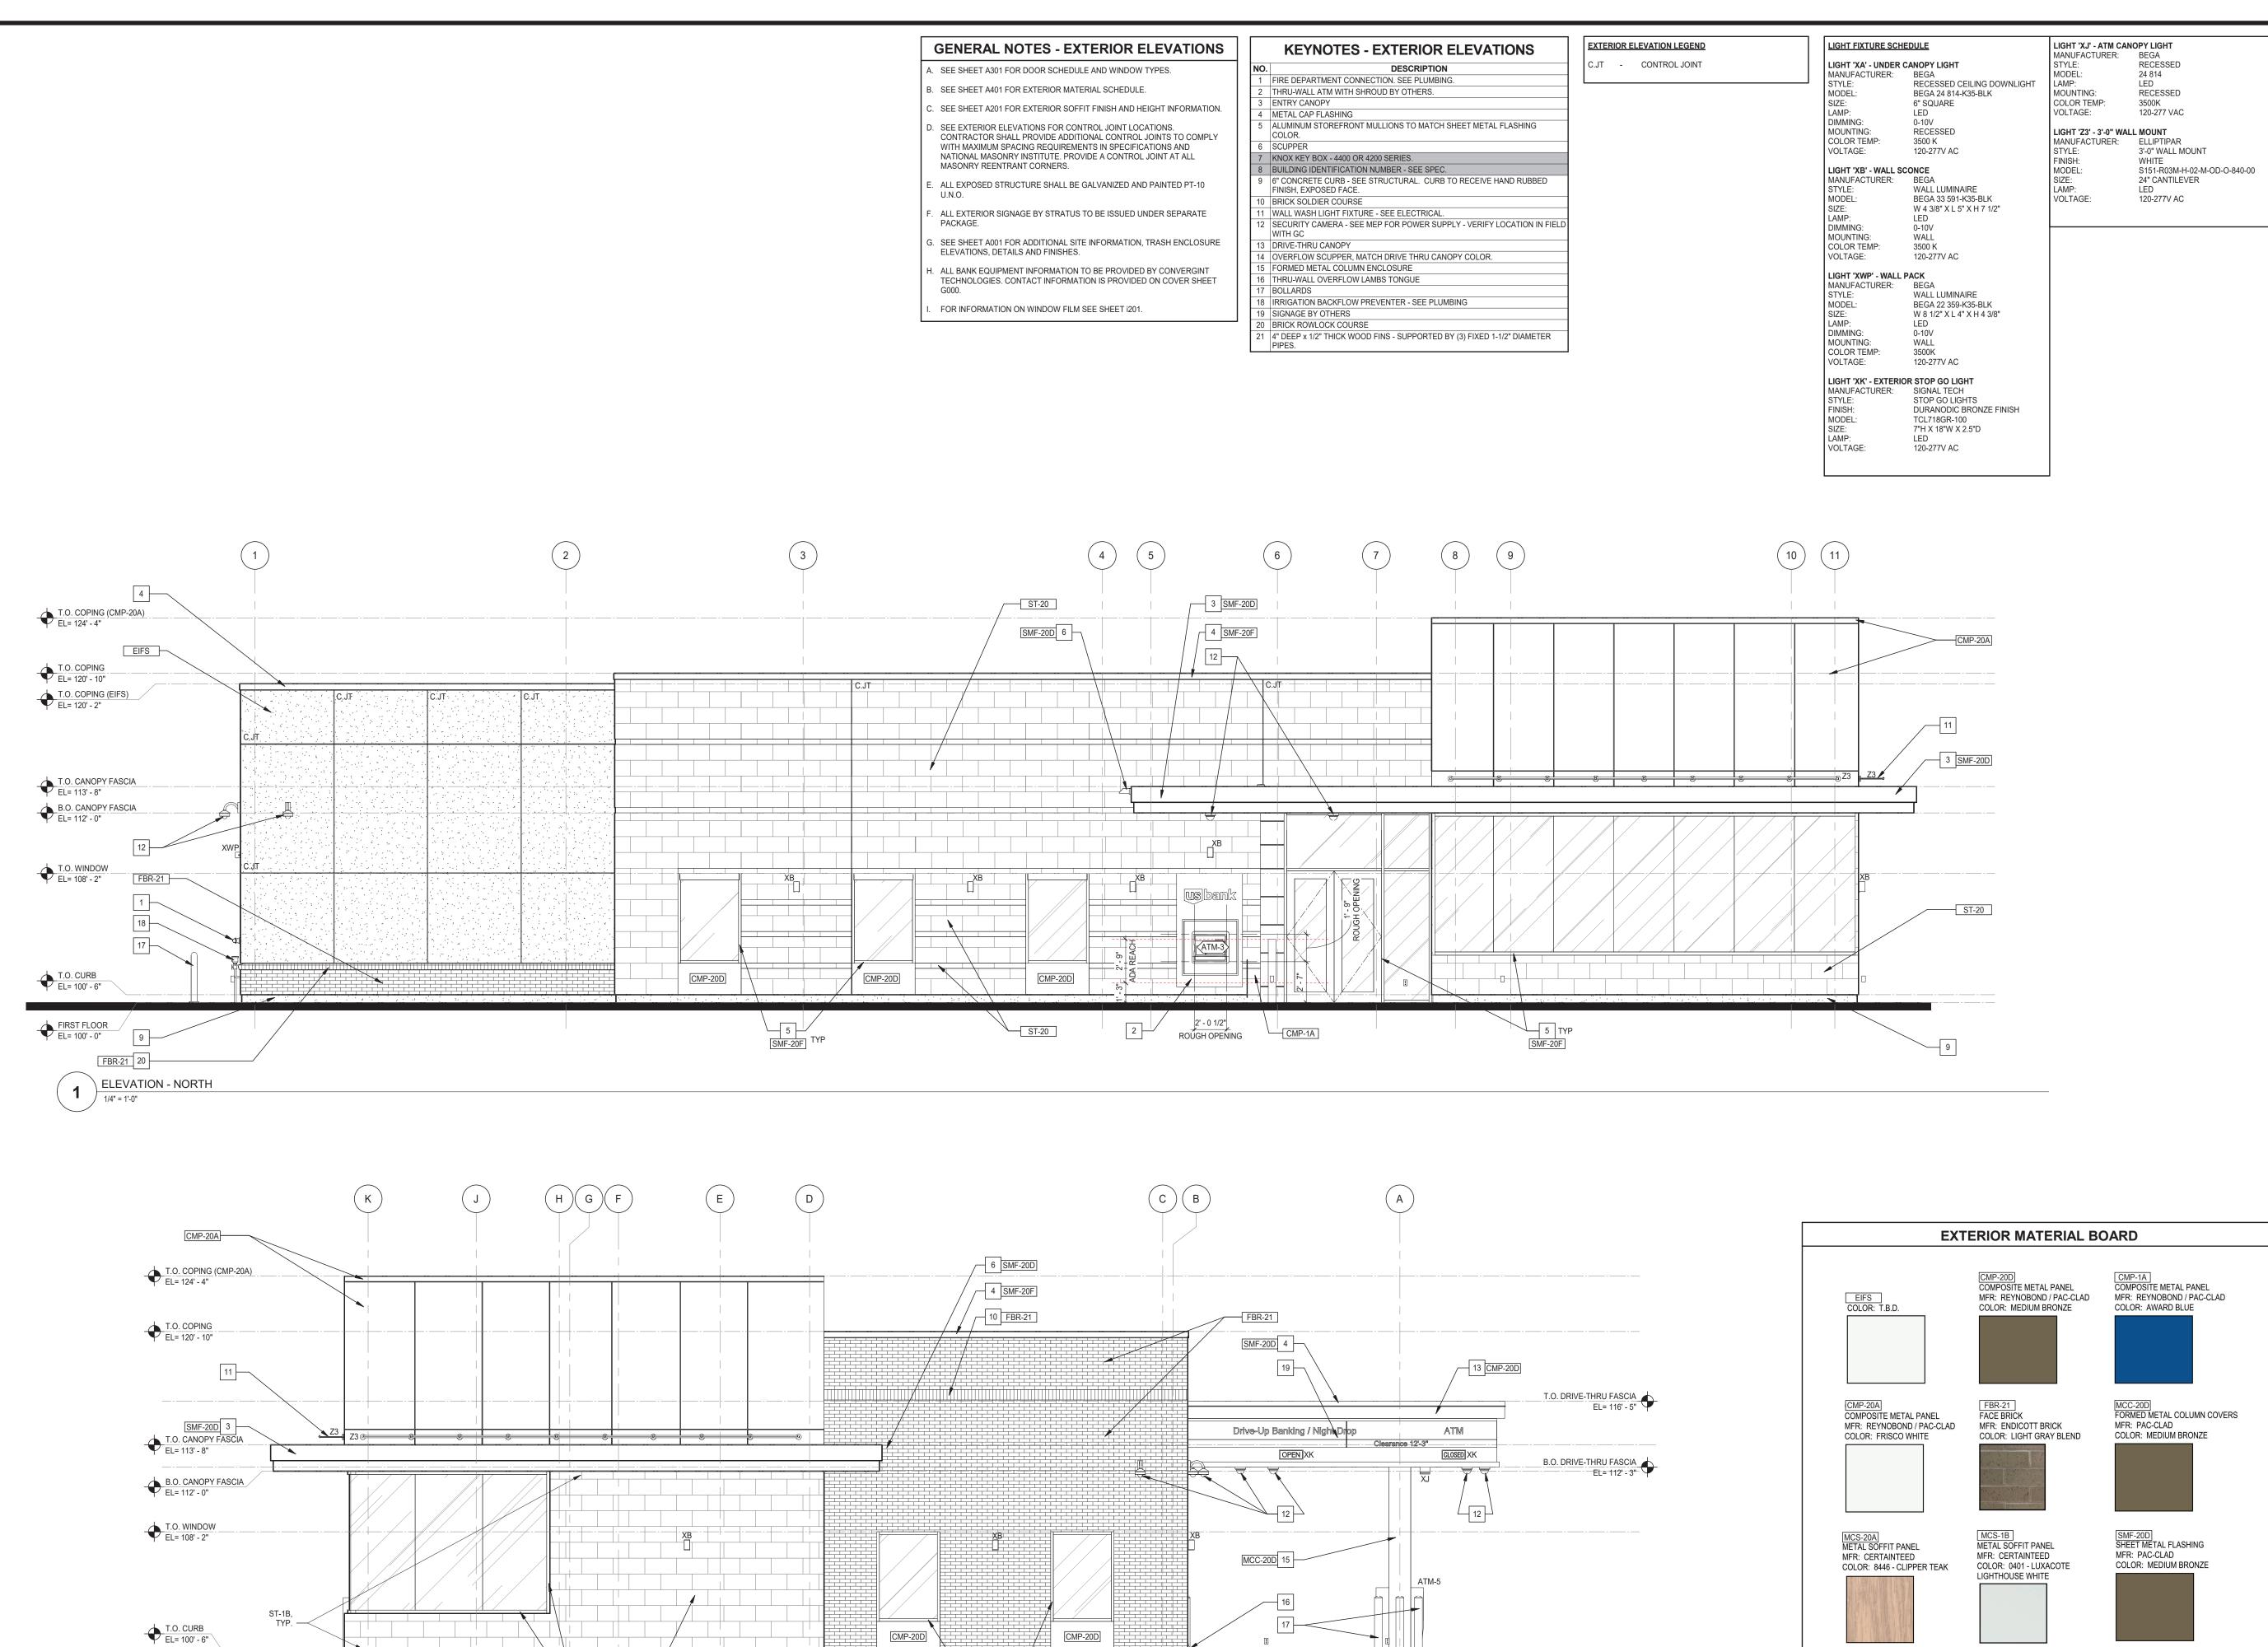

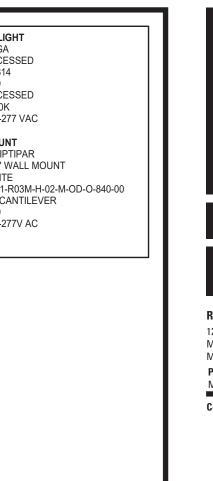

RSP Architects 1220 Marshall Street NE 612.677.7100 612.677.7499 fax Minneapolis Minnesota 55413-1036 www.rsparch.com Project Contact: 612.677.7202 Michael Brandt

Certification

Scott Klopfer License Number 73278 Date Signed 11/15/2022



FRANK LLOYD WRIGHT **BOULEVARD AND HIGHWAY 101** (RAINTREE)

14900 N Pima Rd, Scottsdale, AZ 85260

Project No.	14853F7F8
Drawn By	MS
Checked By	DC, M
Date	11/15/202
NOTICE: The designs shown and all technical drawings, graphics proprietary and cannot be copied, exploited, in whole or in part permission of RSP Architects. Th review and evaluation by clien government agencies, vendors a accordance with this Notice.	s, and models thereof, and duplicated or commerciall without express writte ese are available for limite ts, consultants, contractor

© Copyright RSP Architects 2022. All rights reserved.

Sheet I	ssues / Revi	sions
No.	Date	Description

EXTERIOR ELEVATIONS

SMF-20F SHEET METAL FLASHING

MFR: PAC-CLAD

ST-20 NATURAL STONE

COLOR: CHAMPAGNE METALLIC COLOR: VALDERS BUFF


MFR: VALDERS STONE AND MARBLE

ST-20 = 12" HIGH x 24" WIDE ST-20A = 8" HIGH x 24" WIDE ST-20B = 6" HIGH x 24" WIDE ST-20C = 4" HIGH x 24" WIDE

FIRST FLOOR EL= 100' - 0"

2 ELEVATION - EAST
1/4" = 1'-0"

5 TYP.

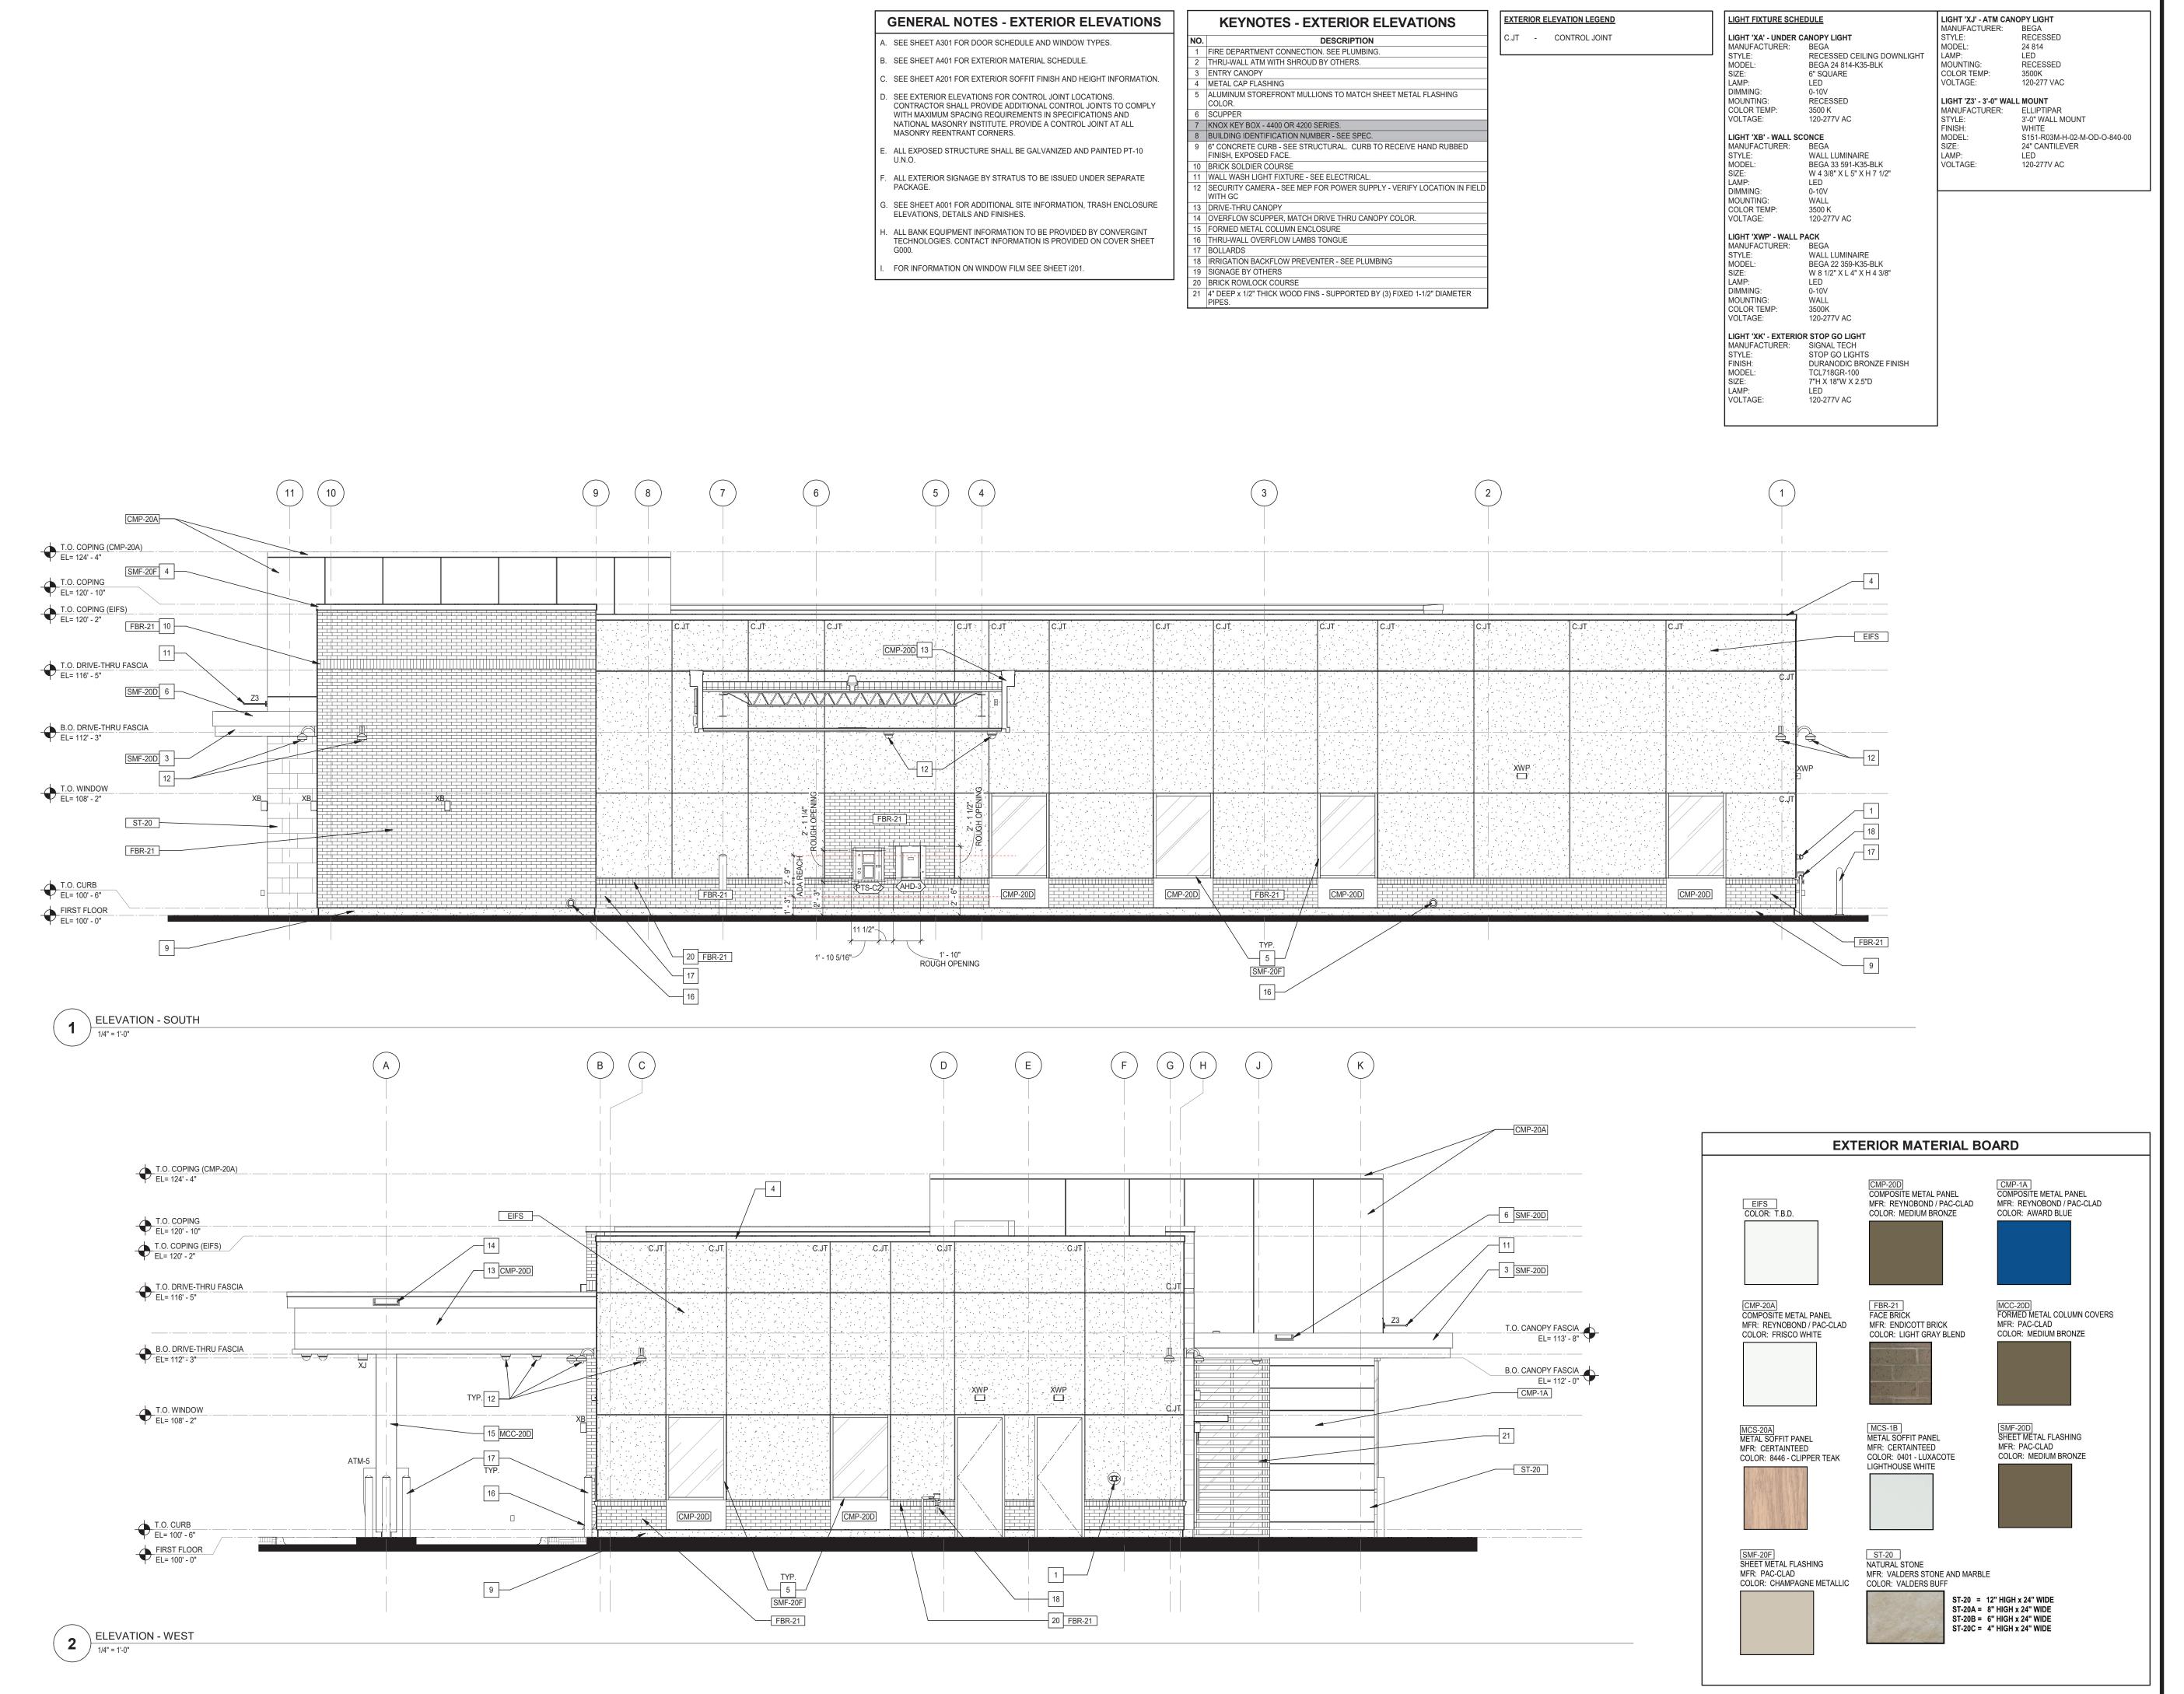



RSP Architects 1220 Marshall Street NE 612.677.7100 612.677.7499 fax Minneapolis Minnesota 55413-1036 www.rsparch.com Project Contact: 612.677.7202 Michael Brandt

Certification

Scott Klopfer License Number 73278 Date Signed 11/15/2022

FRANK LLOYD WRIGHT **BOULEVARD AND HIGHWAY 101** (RAINTREE)


14900 N Pima Rd, Scottsdale, AZ 85260

ject No.	14853F7F8A
wn By	MSC
ecked By	DC, MB
е	11/15/2022
echnical drawings, graphic rietary and cannot be copied oited, in whole or in par nission of RSP Architects. T ew and evaluation by clie	nd described herein including is, and models thereof, are if, duplicated or commercially if, without express written hese are available for limited ints, consultants, contractors, and office personnel only in

© Copyright RSP Architects 2022. All rights reserved.

Sheet Is	ssues / Revi	sions
No.	Date	Description

EXTERIOR ELEVATIONS

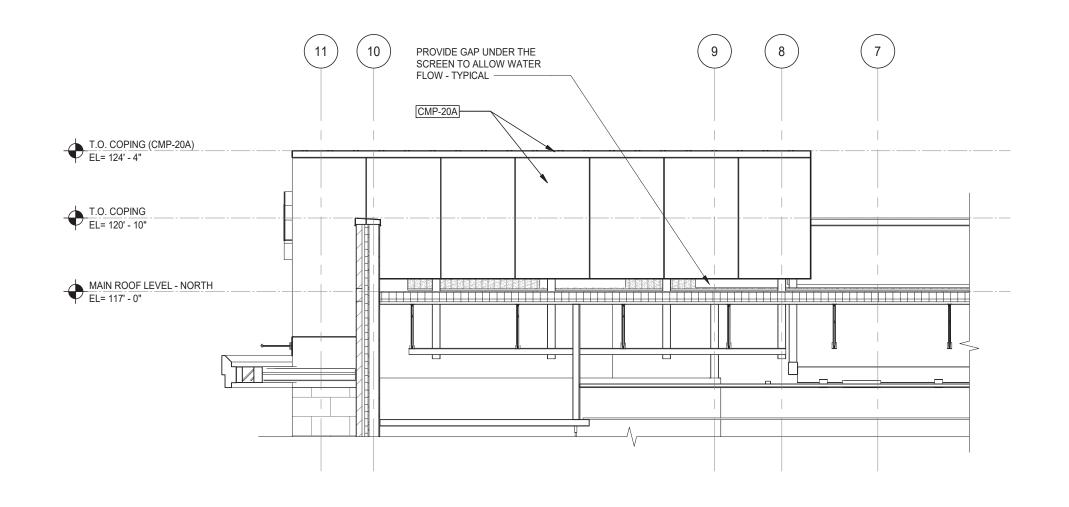

PROVIDE GAP UNDER THE SCREEN TO ALLOW WATER FLOW - TYPICAL

T.O. COPING (CMP-20A)

EL= 120' - 10'

MAIN ROOF LEVEL - NORTH

EL= 117' - 0'

MAIN ROOF LEVEL - NORTH

PENTHOUSE SCREEN ELEVATION - NORTH

1/4" = 1'-0"

PENTHOUSE SCREEN ELEVATION - WEST

1/4" = 1'-0"





RSP Architects
1220 Marshall Street NE Minneapolis 612.677.7100 612.677.7499 fax www.rsparch.com
Project Contact:
Michael Brandt 612.677.7202

Certification

Name Scott Klopfer
License Number 73278
Date Signed 11/15/2022
Project For



FRANK LLOYD WRIGHT BOULEVARD AND HIGHWAY 101 (RAINTREE)

14900 N Pima Rd, Scottsdale, AZ 85260

Project No.	14853F7F8
Drawn By	MS
Checked By	DC, MI
Date	11/15/202
NOTICE: The designs shown a all technical drawings, graph proprietary and cannot be copic exploited, in whole or in preprinsion of RSP Architects. review and evaluation by cli government agencies, vendors accordance with this Notice.	ics, and models thereof, ar ed, duplicated or commerciall art, without express writte These are available for limite ents, consultants, contractor

© Copyright RSP Architects 2022. All rights reserved.

No.	Date	Description

EXTERIOR ELEVATIONS

A403