



NORTH ELEVATION



EAST ELEVATION



SOUTH ELEVATION



WEST ELEVATION

RSP

RSP Architects

1220 Marshall Street NE
Minneapolis
Minnesota 55413-1036
612.677.7100
612.677.7499 fax
www.rsparch.com

Project For



**FLW BLVD & HWY 101
(RAINTREE)**

**14900 N Pima Rd,
Scottsdale, AZ 85260**

Project No.	14853F7F8A
Drawn By	BK
Checked By	DC, MB
Date	05/25/2023

3D RENDERINGS



NORTHWEST ELEVATION



NORTHEAST ELEVATION



SOUTHWEST ELEVATION



SOUTHEAST ELEVATION

RSP

RSP Architects

1220 Marshall Street NE
Minneapolis
Minnesota 55413-1036
612.677.7100
612.677.7499 fax
www.rsparch.com

Project For



**FLW BLVD & HWY 101
(RAINTREE)**

**14900 N Pima Rd,
Scottsdale, AZ 85260**

Project No.	14853F7F8A
Drawn By	BK
Checked By	DC, MB
Date	05/25/2023

3D RENDERINGS

03

GENERAL NOTES - EXTERIOR ELEVATIONS

- A. SEE SHEET A301 FOR DOOR SCHEDULE AND WINDOW TYPES.
- B. SEE SHEET A401 FOR EXTERIOR MATERIAL SCHEDULE.
- C. SEE SHEET A201 FOR EXTERIOR SOFFIT FINISH AND HEIGHT INFORMATION.
- D. SEE EXTERIOR ELEVATIONS FOR CONTROL JOINT LOCATIONS. CONTRACTOR SHALL PROVIDE ADDITIONAL CONTROL JOINTS TO COMPLY WITH MAXIMUM SPACING REQUIREMENTS IN SPECIFICATIONS AND NATIONAL MASONRY INSTITUTE. PROVIDE A CONTROL JOINT AT ALL MASONRY REINFORCED CORNERS.
- E. ALL EXPOSED STRUCTURE SHALL BE GALVANIZED AND PAINTED PT-10 UNO.
- F. ALL EXTERIOR SIGNAGE BY STRATUS TO BE ISSUED UNDER SEPARATE PACKAGE.
- G. SEE SHEET A001 FOR ADDITIONAL SITE INFORMATION, TRASH ENCLOSURE ELEVATIONS, DETAILS AND FINISHES.
- H. ALL BANK EQUIPMENT INFORMATION TO BE PROVIDED BY CONVERGENT TECHNOLOGIES. CONTACT INFORMATION IS PROVIDED ON COVER SHEET G000.
- I. FOR INFORMATION ON WINDOW FILM SEE SHEET I201.

KEYNOTES - EXTERIOR ELEVATIONS

NO.	DESCRIPTION
1	FIRE DEPARTMENT CONNECTION. SEE PLUMBING.
2	THRU-WALL ATM WITH SHROUD BY OTHERS. G.C. TO CONTACT US BANK EQUIPMENT VENDOR (CONVERGENT) TO OBTAIN CUTSHEETS AND VERIFY EQUIPMENT DIMENSIONS.
3	ENTRY CANOPY
4	METAL CAP FLASHING
5	ALUMINUM STOREFRONT MULLIONS TO MATCH SHEET METAL FLASHING COLOR.
6	SCUPPER
7	KNIX KEY BOX - 4400 OR 4200 SERIES.
8	BUILDING IDENTIFICATION NUMBER - SEE SPEC.
9	6" CONCRETE CURB - SEE STRUCTURAL. CURB TO RECEIVE HAND RUBBED FINISH, EXPOSED FACE.
10	BRICK SOLDIER COURSE
11	WALL WASH LIGHT FIXTURE - SEE ELECTRICAL.
12	SECURITY CAMERA - SEE MEP FOR POWER SUPPLY - VERIFY LOCATION IN FIELD WITH GC.
13	DRIVE-THRU CANOPY
14	OVERFLOW SCUPPER. MATCH DRIVE THRU CANOPY COLOR.
15	FORMED METAL COLUMN ENCLOSURE
16	THRU-WALL OVERFLOW LAMBS TONGUE
17	BOLLARDS
18	IRRIGATION BACKFLOW PREVENTER - SEE PLUMBING
19	SIGNAGE BY OTHERS
20	BRICK ROWLOCK COURSE
21	4" DEEP x 1/2" THICK WOOD FINIS - SUPPORTED BY (3) FIXED 1-1/2" DIAMETER PIPES.

EXTERIOR ELEVATION LEGEND

C.J.T. - CONTROL JOINT

LIGHT FIXTURE SCHEDULE

LIGHT 'XA' - UNDER CANOPY LIGHT	
MANUFACTURER:	BEGA
STYLE:	RECESSED CEILING DOWNLIGHT
MODEL:	BEGA 24 814-K35-BLK
SIZE:	6" SQUARE
LAMP:	LED
DIMMING:	0-10V
MOUNTING:	RECESSED
COLOR TEMP:	3500 K
VOLTAGE:	120-277V AC
LIGHT 'XB' - WALL SCONCE	
MANUFACTURER:	BEGA
STYLE:	WALL LUMINAIRE
MODEL:	BEGA 33 391-K35-BLK
SIZE:	W 4 3/8" X L 5" X H 7 1/2"
LAMP:	LED
DIMMING:	0-10V
MOUNTING:	WALL
COLOR TEMP:	3500 K
VOLTAGE:	120-277V AC
LIGHT 'XWP' - WALL PACK	
MANUFACTURER:	BEGA
STYLE:	WALL LUMINAIRE
MODEL:	BEGA 22 359-K35-BLK
SIZE:	W 6 1/2" X L 4" X H 4 3/8"
LAMP:	LED
DIMMING:	0-10V
MOUNTING:	WALL
COLOR TEMP:	3500K
VOLTAGE:	120-277V AC
LIGHT 'XK' - EXTERIOR STOP GO LIGHT	
MANUFACTURER:	SIGNAL TECH
STYLE:	STOP GO LIGHTS
FINISH:	DURANODIC BRONZE FINISH
MODEL:	TCLT16R-100
SIZE:	7"H X 16"W X 2.5"D
LAMP:	LED
VOLTAGE:	120-277V AC

LIGHT 'XJ' - ATM CANOPY LIGHT

MANUFACTURER: BEGA
STYLE: RECESSED
MODEL: 28 814
LAMP: LED
MOUNTING: RECESSED
COLOR TEMP: 3500K
VOLTAGE: 120-277V AC

LIGHT 'Z3' - 3'-0" WALL MOUNT

MANUFACTURER: ELIPTIPAR
STYLE: 3'-0" WALL MOUNT
FINISH: WHITE
MODEL: S151-R33M-H-32-M-00-O-840-00
SIZE: 24" CANTILEVER
LAMP: LED
VOLTAGE: 120-277V AC

NOT FOR
CONSTRUCTION
05/08/2023

Project For



FRANK LLOYD WRIGHT
BOULEVARD
AND HIGHWAY 101
(RAINTREE)

14900 N Pima Rd,
Scottsdale, AZ 85260

Project No. 14853F7F8A
Drawn By MSC
Checked By DC, MB
Date 04/21/2023

NOTICE: The designs shown and described herein, including all technical drawings, graphics, and models thereof, are proprietary and cannot be copied, duplicated or commercially exploited, in whole or in part, without express written permission of RSP Architects. These are available for limited review and evaluation by clients, consultants, contractors, government agencies, vendors and office personnel only in accordance with this Notice.


© Copyright RSP Architects 2023. All rights reserved.

Sheet Issues / Revisions


No.	Date	Description

EXTERIOR ELEVATIONS

A401

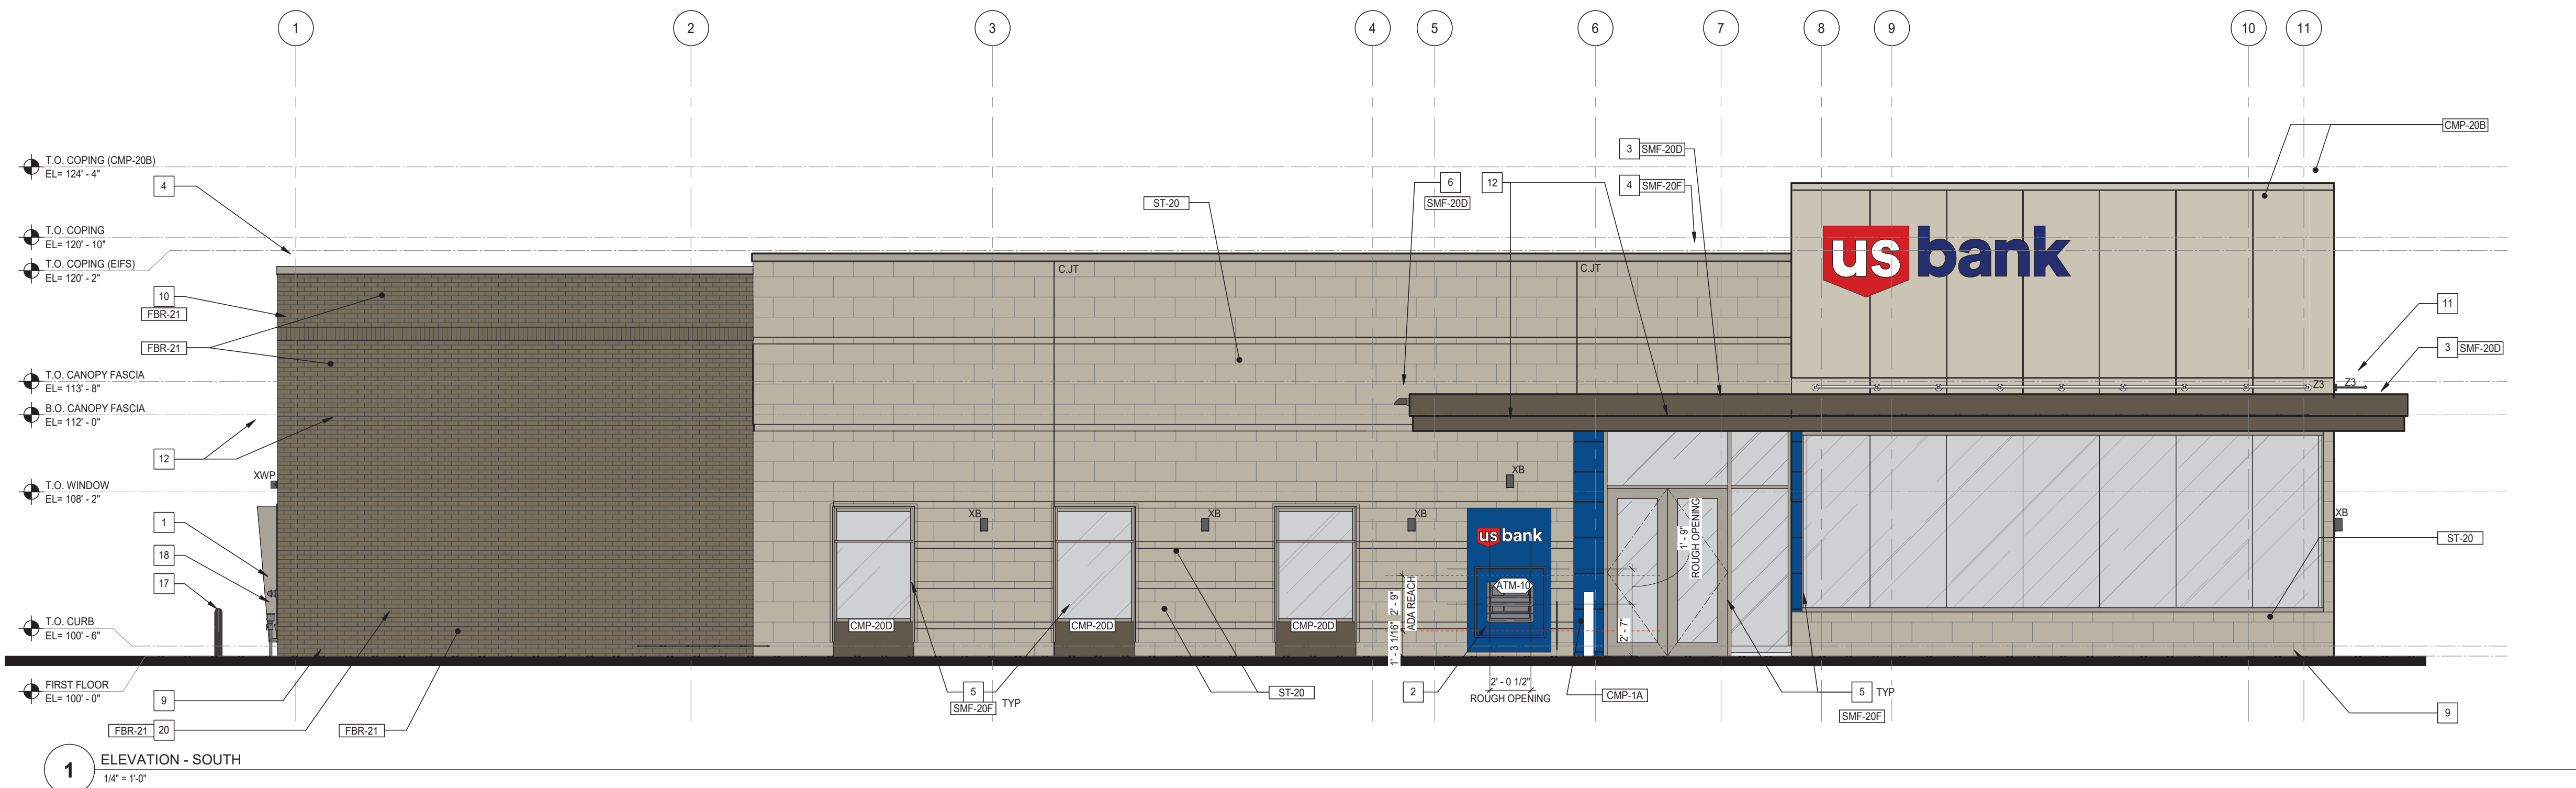

1 ELEVATION - SOUTH
1/4" = 1'-0"

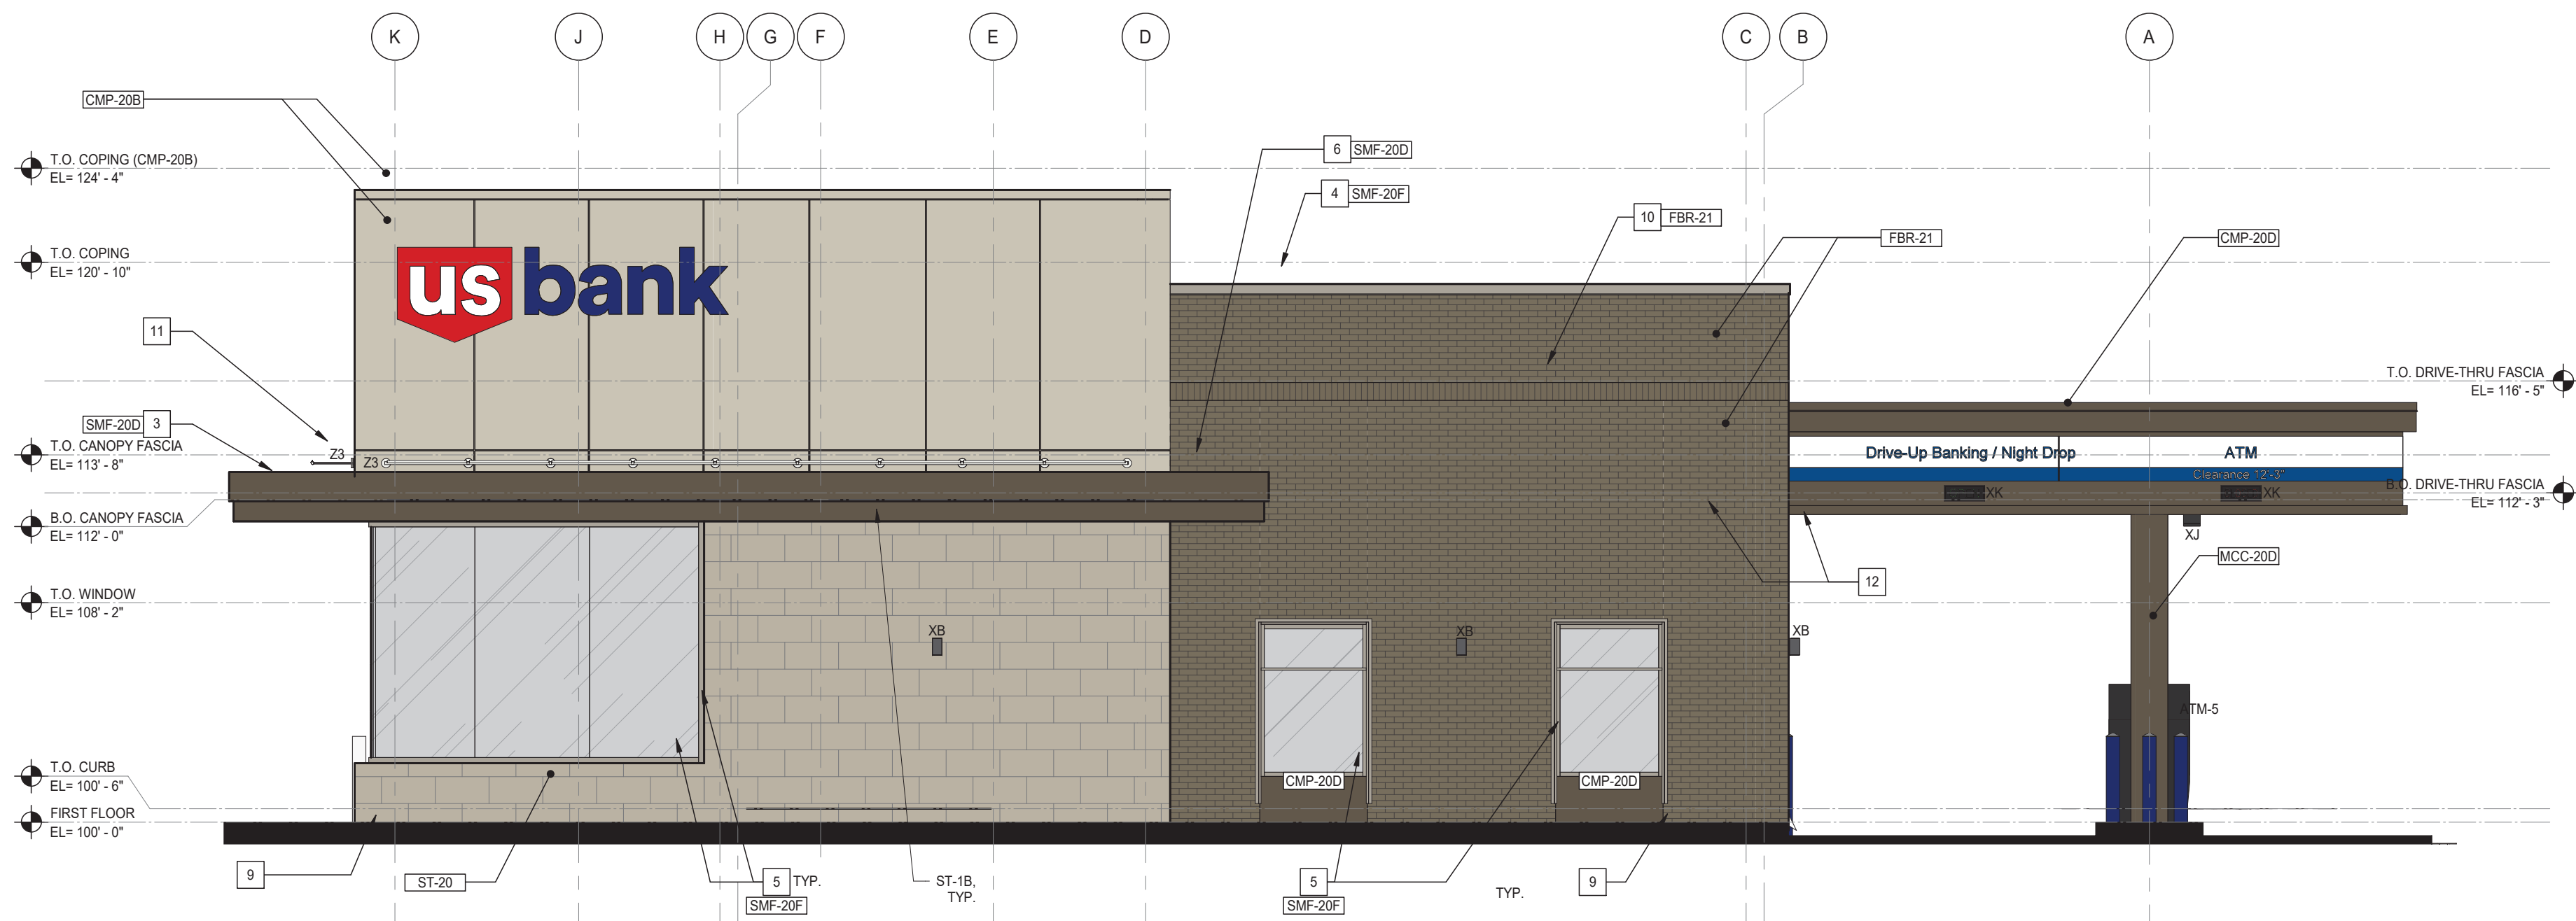

2 ELEVATION - EAST
1/4" = 1'-0"

EXTERIOR MATERIAL BOARD

[EFS] MFR: DRYVIT COLOR: 105 NATURAL WHITE	[CMP-20B] COMPOSITE METAL PANEL MFR: REYNOBOND / PAC-CLAD COLOR: MEDIUM BRONZE	[CMP-1A] COMPOSITE METAL PANEL MFR: REYNOBOND / PAC-CLAD COLOR: AWARD BLUE
[CMP-20B] COMPOSITE METAL PANEL MFR: REYNOBOND / PAC-CLAD COLOR: LIMESTONE	[FBR-21] FACE BRICK MFR: ENDICOTT BRICK COLOR: LIGHT GRAY BLEND	[MCC-20B] FORMED METAL COLUMN COVERS MFR: PAC-CLAD COLOR: MEDIUM BRONZE
[MP-01] METAL SOFFIT PANEL MFR: CERTAINTED COLOR: B424 WALNUT	[MCS-1B] METAL SOFFIT PANEL MFR: CERTAINTED COLOR: 0401 - LUXACOTE LIGHTHOUSE WHITE	[SMF-20B] SHEET METAL FLASHING MFR: PAC-CLAD COLOR: MEDIUM BRONZE
[SMF-20F] SHEET METAL FLASHING MFR: PAC-CLAD COLOR: CHAMPAGNE METALLIC	[ST-20] NATURAL STONE MFR: VALDERS STONE AND MARBLE COLOR: VALDERS BUFF	ST-20 = 12" HIGH x 24" WIDE ST-20A = 8" HIGH x 24" WIDE ST-20B = 6" HIGH x 24" WIDE ST-20C = 4" HIGH x 24" WIDE

GENERAL NOTES - EXTERIOR ELEVATIONS

- A. SEE SHEET A301 FOR DOOR SCHEDULE AND WINDOW TYPES.
B. SEE SHEET A401 FOR EXTERIOR MATERIAL SCHEDULE.
C. SEE SHEET A201 FOR EXTERIOR SOFFIT FINISH AND HEIGHT INFORMATION.
D. SEE EXTERIOR ELEVATIONS FOR CONTROL JOINT LOCATIONS.
CONTRACTOR SHALL PROVIDE ADDITIONAL CONTROL JOINTS TO COMPLY WITH MAXIMUM SPACING REQUIREMENTS IN SPECIFICATIONS AND NATIONAL MASONRY INSTITUTE. PROVIDE A CONTROL JOINT AT ALL MASONRY REENTRANT CORNERS.
E. ALL EXPOSED STRUCTURE SHALL BE GALVANIZED AND PAINTED PT-10 U.N.O.
F. ALL EXTERIOR SIGNAGE BY STRATUS TO BE ISSUED UNDER SEPARATE PACKAGE.
G. SEE SHEET A001 FOR ADDITIONAL SITE INFORMATION, TRASH ENCLOSURE ELEVATIONS, DETAILS AND FINISHES.
H. ALL BANK EQUIPMENT INFORMATION TO BE PROVIDED BY CONVERGINT TECHNOLOGIES. CONTACT INFORMATION IS PROVIDED ON COVER SHEET 0000.
I. FOR INFORMATION ON WINDOW FILM SEE SHEET J201.

KEYNOTES - EXTERIOR ELEVATIONS

NO.	DESCRIPTION
1	FIRE DEPARTMENT CONNECTION. SEE PLUMBING.
2	THRU-WALL ATM WITH SHROUD BY OTHERS. G.O. TO CONTACT US BANK EQUIPMENT VENDOR (CONVERGINT) TO OBTAIN CUTSHEETS AND VERIFY EQUIPMENT DIMENSIONS.
3	ENTRY CANOPY
4	METAL CAP FLASHING
5	ALUMINUM STOREFRONT MULLIONS TO MATCH SHEET METAL FLASHING COLOR.
6	SCUPPER
7	KNOX KEY BOX - 4400 OR 4200 SERIES.
8	BUILDING IDENTIFICATION NUMBER - SEE SPEC.
9	6" CONCRETE CURB - SEE STRUCTURAL. CURB TO RECEIVE HAND RUBBED FINISH, EXPOSED FACE.
10	BRICK SOLDIER COURSE
11	WALL WASH LIGHT FIXTURE - SEE ELECTRICAL.
12	SECURITY CAMERA - SEE MEP FOR POWER SUPPLY. VERIFY LOCATION IN FIELD WITH GC.
13	DRIVE-THRU CANOPY
14	OVERFLOW SCUPPER, MATCH DRIVE THRU CANOPY COLOR.
15	FORMED METAL COLUMN ENCLOSURE
16	THRU-WALL OVERFLOW LAMBS TONGUE
17	BOLLARDS
18	IRRIGATION BACKFLOW PREVENTER - SEE PLUMBING
19	SIGNAGE BY OTHERS
20	BRICK ROWLOCK COURSE
21	4" DEEP x 1/2" THICK WOOD FINS - SUPPORTED BY (3) FIXED 1-1/2" DIAMETER PIPES.

EXTERIOR ELEVATION LEGEND

C.J.T. - CONTROL JOINT

LIGHT FIXTURE SCHEDULE

LIGHT 'XA' - UNDER CANOPY LIGHT
MANUFACTURER: BEGA
STYLE: RECESSED CEILING DOWNLIGHT
MODEL: BEGA 24 814-K35-BLK
SIZE: 8" SQUARE
LAMP: LED
DIMMING: 0-10V
MOUNTING: RECESSED
COLOR TEMP: 3500 K
VOLTAGE: 120-277V AC


LIGHT 'XB' - WALL SCONCE
MANUFACTURER: BEGA
STYLE: WALL LUMINAIRE
MODEL: BEGA 33 591-K35-BLK
SIZE: W 4 3/8" X L 5" X H 7 1/2"
LAMP: LED
DIMMING: 0-10V
MOUNTING: WALL
COLOR TEMP: 3500 K
VOLTAGE: 120-277V AC

LIGHT 'XWP' - WALL PACK
MANUFACTURER: BEGA
STYLE: WALL LUMINAIRE
MODEL: BEGA 22 359-K35-BLK
SIZE: W 8 1/2" X L 4" X H 4 3/8"
LAMP: LED
DIMMING: 0-10V
MOUNTING: WALL
COLOR TEMP: 3500K
VOLTAGE: 120-277V AC


LIGHT 'XK' - EXTERIOR STOP GO LIGHT
MANUFACTURER: SIGNAL TECH
STYLE: STOP GO LIGHTS
FINISH: DURANODIC BRONZE FINISH
MODEL: TOL18GR-100
SIZE: 7 1/4" X 18" W X 2 3/4" D
LAMP: LED
VOLTAGE: 120-277V AC

LIGHT 'XJ' - ATM CANOPY LIGHT
MANUFACTURER: BEGA
STYLE: RECESSED
MODEL: 24 814
LAMP: LED
MOUNTING: RECESSED
COLOR TEMP: 3500K
VOLTAGE: 120-277V AC

LIGHT 'Z3' - 3'-0" WALL MOUNT
MANUFACTURER: ELLIPTIPAR
STYLE: 3'-0" WALL MOUNT
FINISH: WHITE
MODEL: S151-R03MH-02-M-00-Q-840-00
SIZE: 24" CANTILEVER
LAMP: LED
VOLTAGE: 120-277V AC

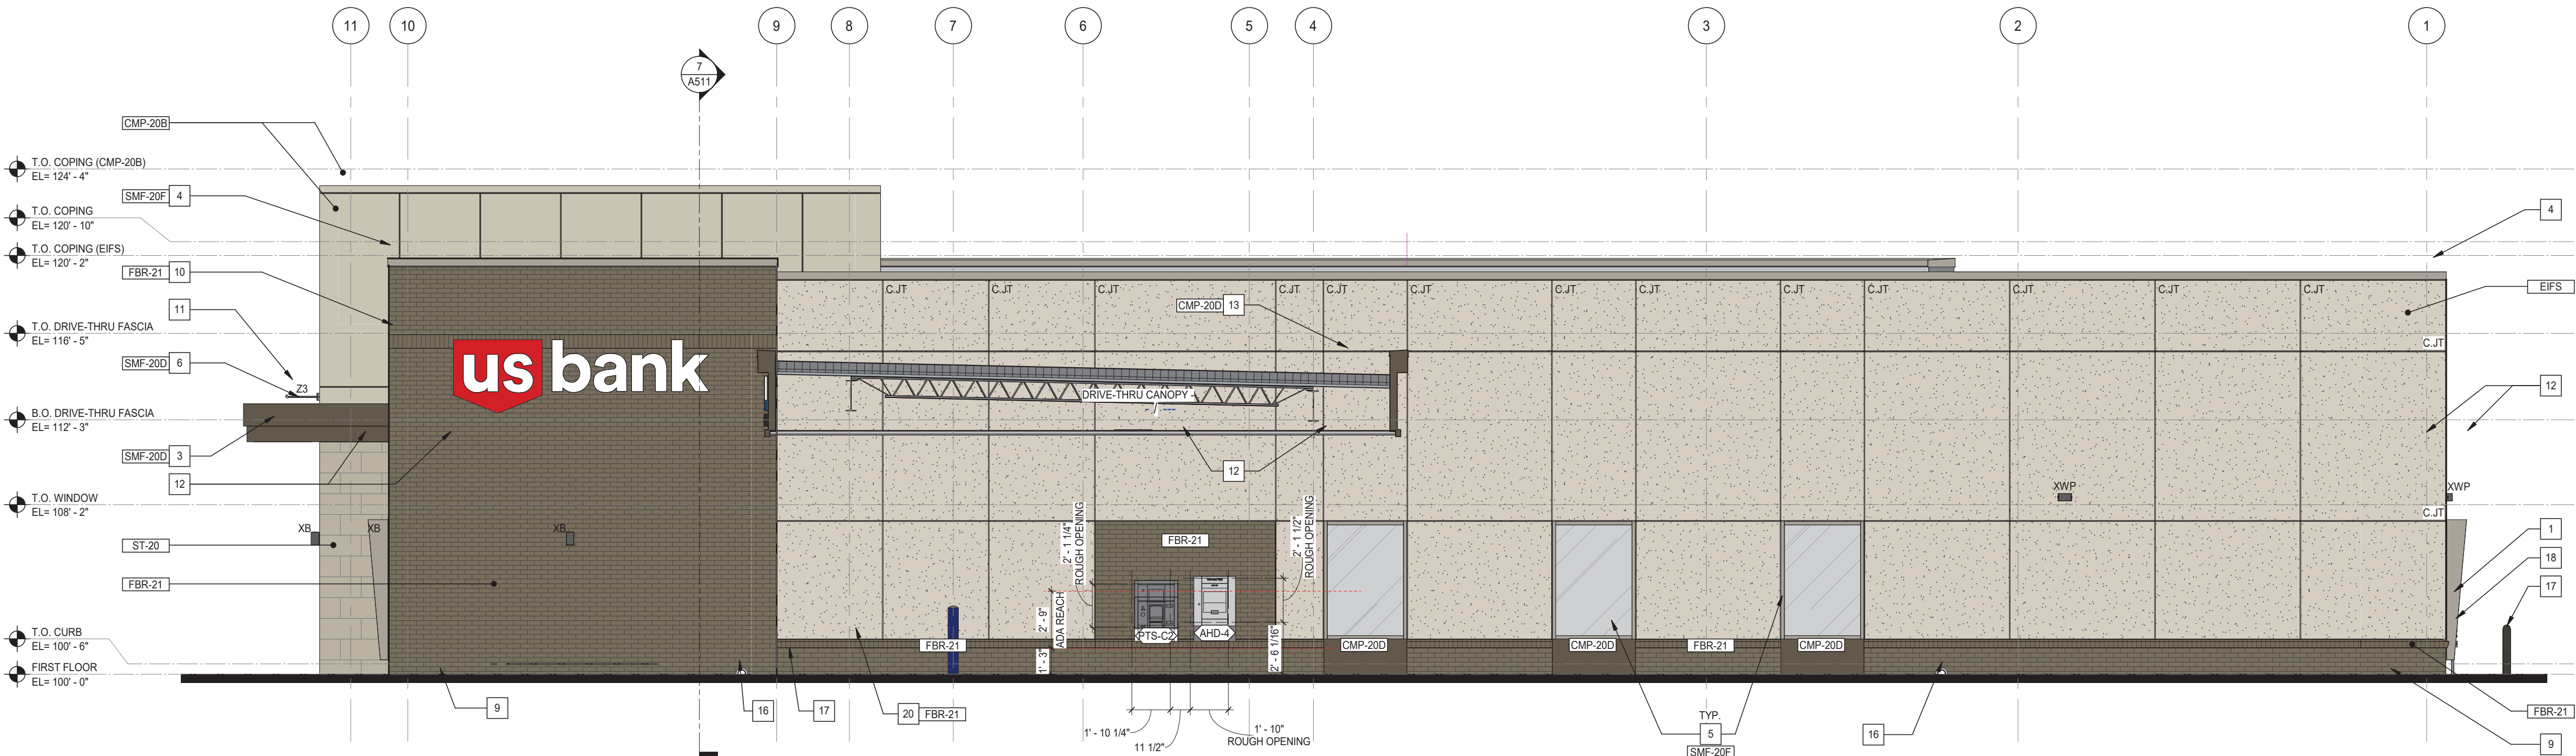

1 ELEVATION - NORTH
1/4" = 1'-0"

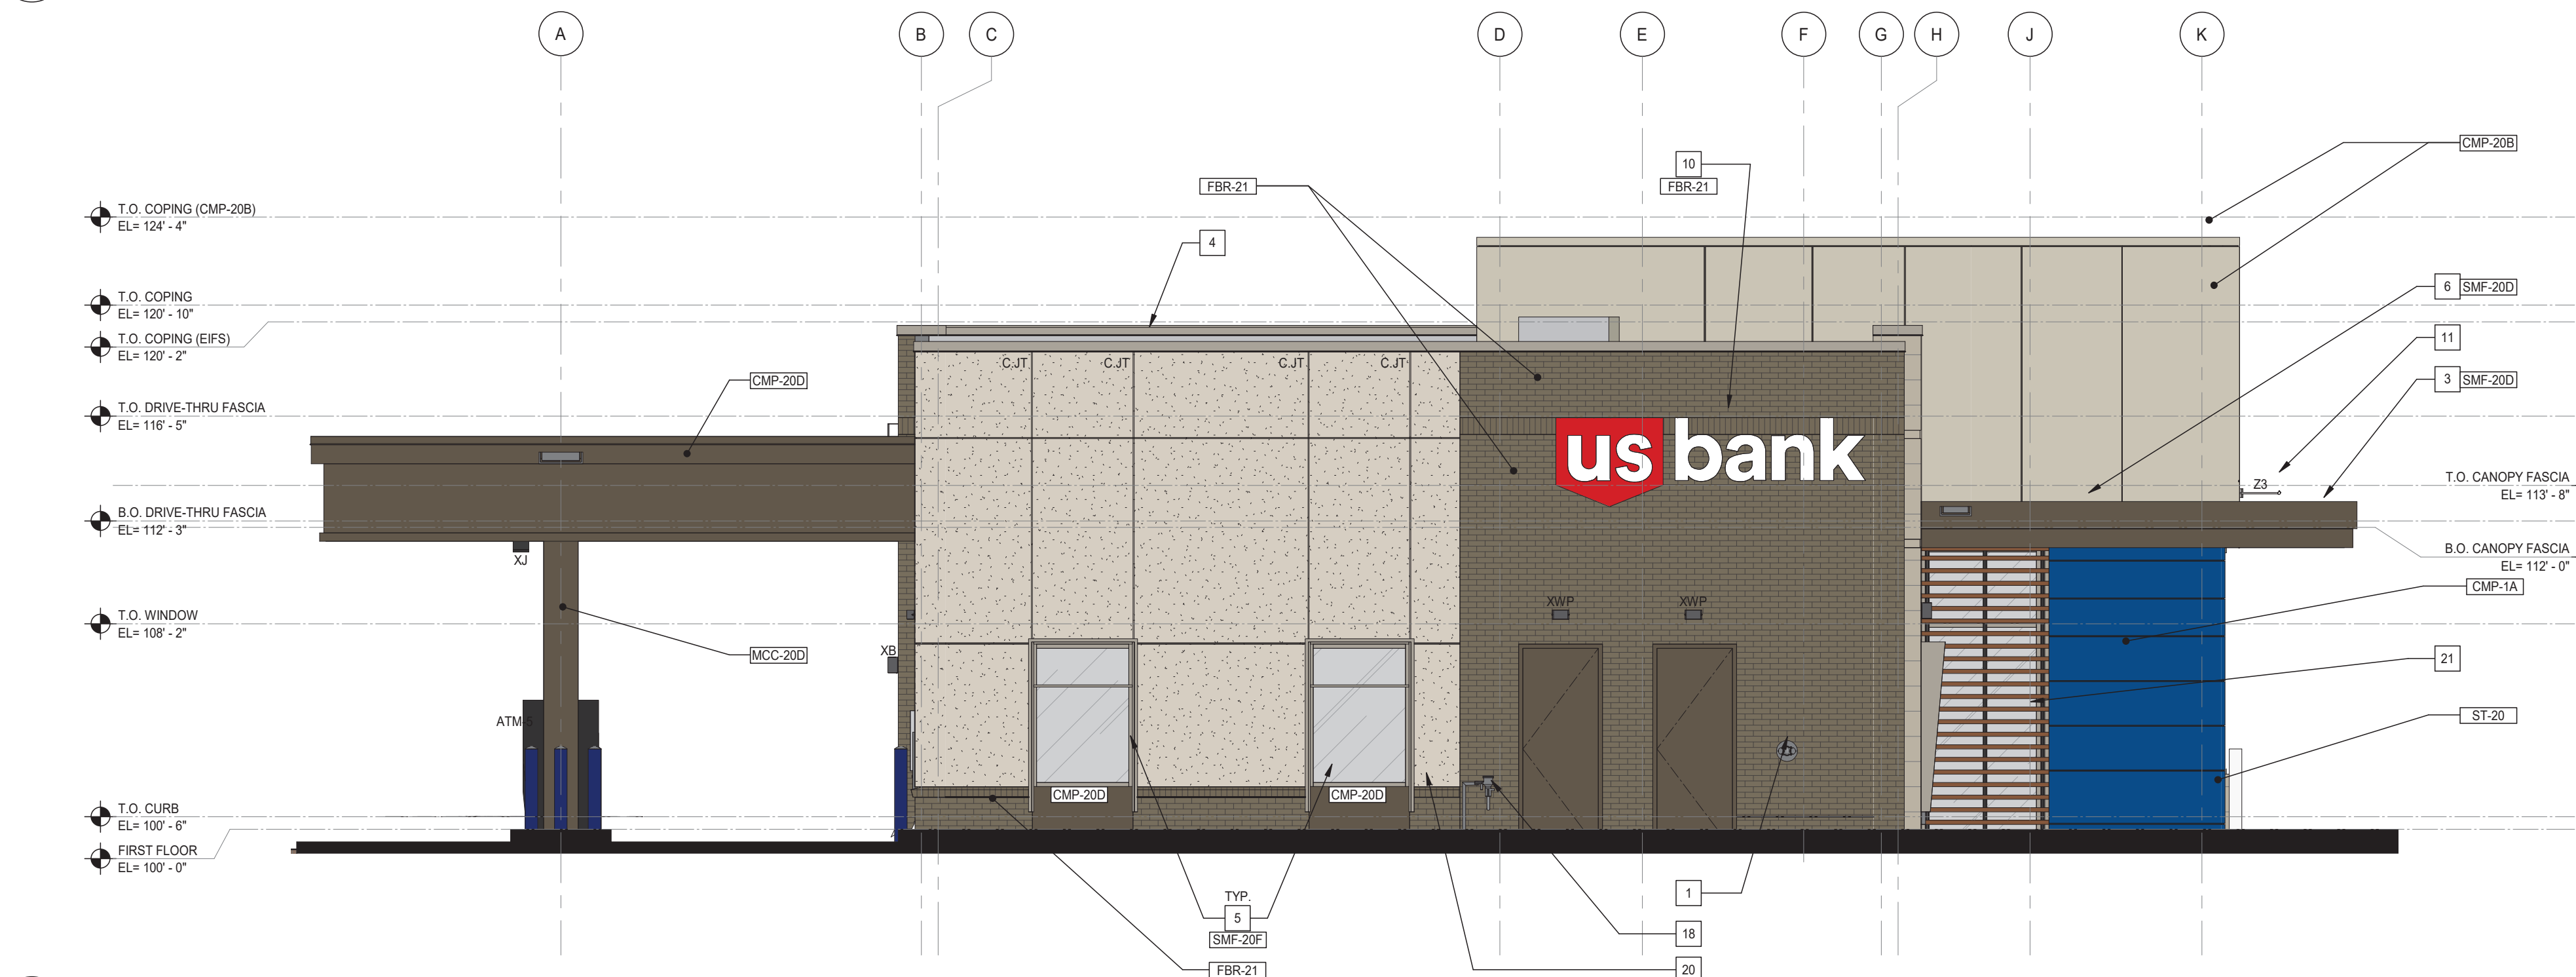

2 ELEVATION - WEST
1/4" = 1'-0"

EXTERIOR MATERIAL BOARD

EIFS MFR: DRYVIT COLOR: 103 NATURAL WHITE	CMP-20B COMPOSITE METAL PANEL MFR: REYNOBOND / PAC-CLAD COLOR: MEDIUM BRONZE	CMP-1A COMPOSITE METAL PANEL MFR: REYNOBOND / PAC-CLAD COLOR: AWARD BLUE
CMP-20B COMPOSITE METAL PANEL MFR: REYNOBOND / PAC-CLAD COLOR: LIMESTONE	FBR-21 FACE BRICK MFR: ENDICOTT BRICK COLOR: LIGHT GRAY BLEND	MCC-20D FORMED METAL COLUMN COVERS MFR: PAC-CLAD COLOR: MEDIUM BRONZE
MP-01 METAL SOFFIT PANEL MFR: PAC-CLAD COLOR: 8424 WALNUT	MCS-1B METAL SOFFIT PANEL MFR: CERTANTITE COLOR: 0401 - LUXACOTE LIGHTHOUSE WHITE	SMF-20D SHEET METAL FLASHING MFR: PAC-CLAD COLOR: MEDIUM BRONZE
SMF-20F SHEET METAL FLASHING MFR: PAC-CLAD COLOR: CHAMPAGNE METALLIC	ST-20 NATURAL STONE MFR: VALDERS STONE AND MARBLE COLOR: VALDERS BUFF	ST-20A = 12" HIGH x 24" WIDE ST-20B = 8" HIGH x 24" WIDE ST-20C = 6" HIGH x 24" WIDE

NOT FOR
CONSTRUCTION
05/08/2023

Project For



FRANK LLOYD WRIGHT
BOULEVARD
AND HIGHWAY 101
(RAINTREE)

14900 N Pima Rd,
Scottsdale, AZ 85260

Project No. 14853F7F8A
Drawn By MSC
Checked By DC, MB
Date 04/21/2023

NOTICE: The designs shown and described herein, including all technical drawings, graphics, and models thereof, are proprietary and cannot be copied, duplicated or commercially exploited, in whole or in part, without express written permission of RSP Architects. These are available for limited review and evaluation by clients, consultants, contractors, government agencies, vendors and office personnel only in accordance with this Notice.

© Copyright RSP Architects 2023. All rights reserved.

Sheet Issues / Revisions

No.	Date	Description

EXTERIOR ELEVATIONS

A402

GENERAL NOTES - EXTERIOR ELEVATIONS

- A. SEE SHEET A301 FOR DOOR SCHEDULE AND WINDOW TYPES.
- B. SEE SHEET A401 FOR EXTERIOR MATERIAL SCHEDULE.
- C. SEE SHEET A201 FOR EXTERIOR SOFFIT FINISH AND HEIGHT INFORMATION.
- D. SEE EXTERIOR ELEVATIONS FOR CONTROL JOINT LOCATIONS. CONTRACTOR SHALL PROVIDE ADDITIONAL CONTROL JOINTS TO COMPLY WITH MAXIMUM SPACING REQUIREMENTS IN SPECIFICATIONS AND NATIONAL MASONRY INSTITUTE. PROVIDE A CONTROL JOINT AT ALL MASONRY REENTRANT CORNERS.
- E. ALL EXPOSED STRUCTURE SHALL BE GALVANIZED AND PAINTED PT-10 U.N.O.
- F. ALL EXTERIOR SIGNAGE BY STRATUS TO BE ISSUED UNDER SEPARATE PACKAGE.
- G. SEE SHEET A001 FOR ADDITIONAL SITE INFORMATION, TRASH ENCLOSURE ELEVATIONS, DETAILS AND FINISHES.
- H. ALL BANK EQUIPMENT INFORMATION TO BE PROVIDED BY CONVERGENT TECHNOLOGIES. CONTACT INFORMATION IS PROVIDED ON COVER SHEET C000.
- I. FOR INFORMATION ON WINDOW FILM SEE SHEET I201.

KEYNOTES - EXTERIOR ELEVATIONS

NO.	DESCRIPTION
1	FIRE DEPARTMENT CONNECTION - SEE PLUMBING
2	THRU-WALL ATM WITH SHROUD BY OTHERS. G.C. TO CONTACT US BANK EQUIPMENT VENDOR (CONVERGENT) TO OBTAIN CUTSHEETS AND VERIFY EQUIPMENT DIMENSIONS.
3	ENTRY CANOPY
4	METAL CAP FLASHING
5	ALUMINUM STOREFRONT MULLIONS TO MATCH SHEET METAL FLASHING COLOR
6	SCUPPER
7	KNOX KEY BOX - 4400 OR 4200 SERIES.
8	BUILDING IDENTIFICATION NUMBER - SEE SPEC.
9	6" CONCRETE CURB - SEE STRUCTURAL. CURB TO RECEIVE HAND RUBBED FINISH EXPOSED FACE
10	BRICK SOLDIER COURSE
11	WALL WASH LIGHT FIXTURE - SEE ELECTRICAL
12	SECURITY CAMERA - SEE MEP FOR POWER SUPPLY - VERIFY LOCATION IN FIELD WITH GC
13	DRIVE-THRU CANOPY
14	OVERFLOW SCUPPER, MATCH DRIVE THRU CANOPY COLOR
15	FORMED METAL COLUMN ENCLOSURE
16	THRU-WALL OVERFLOW LAMBS TONGUE
17	BOLLARDS
18	IRRIGATION BACKFLOW PREVENTER - SEE PLUMBING
19	SIGNAGE BY OTHERS
20	BRICK ROWLOCK COURSE
21	4" DEEP x 1/2" THICK WOOD FINS - SUPPORTED BY (3) FIXED 1-1/2" DIAMETER PIPES.

EXTERIOR ELEVATION LEGEND

C.JT - CONTROL JOINT

LIGHT FIXTURE SCHEDULE

LIGHT 'XA' - UNDER CANOPY LIGHT	
MANUFACTURER:	BEGA
STYLE:	RECESSED CEILING DOWNLIGHT
MODEL:	BEGA 24 814-K35-BLK
SIZE:	6" SQUARE
LAMP:	LED
DIMMING:	0-10V
MOUNTING:	RECESSED
COLOR TEMP:	3500 K
VOLTAGE:	120-277V AC
LIGHT 'XB' - WALL SCONCE	
MANUFACTURER:	BEGA
STYLE:	WALL LUMINAIRE
MODEL:	BEGA 33 591-K35-BLK
SIZE:	W 4 3/8" X L 5" X H 7 1/2"
LAMP:	LED
DIMMING:	0-10V
MOUNTING:	WALL
COLOR TEMP:	3500 K
VOLTAGE:	120-277V AC
LIGHT 'XWP' - WALL PACK	
MANUFACTURER:	BEGA
STYLE:	WALL LUMINAIRE
MODEL:	BEGA 22 359-K35-BLK
SIZE:	W 9 1/2" X L 4" X H 4 3/8"
LAMP:	LED
DIMMING:	0-10V
MOUNTING:	WALL
COLOR TEMP:	3500K
VOLTAGE:	120-277V AC
LIGHT 'XK' - EXTERIOR STOP GO LIGHT	
MANUFACTURER:	SIGNAL TECH
STYLE:	STOP GO LIGHTS
FINISH:	DURANODIC BRONZE FINISH
MODEL:	TCL716GR-100
SIZE:	7 1/4" X 15" W X 2 3/4"
LAMP:	LED
VOLTAGE:	120-277V AC

LIGHT 'XJ' - ATM CANOPY LIGHT	
MANUFACTURER:	BEGA
STYLE:	RECESSED
MODEL:	24 814
LAMP:	LED
MOUNTING:	RECESSED
COLOR TEMP:	3500K
VOLTAGE:	120-277 VAC
LIGHT 'Z3' - 3'-0" WALL MOUNT	
MANUFACTURER:	ELLIPTPAR
STYLE:	3'-0" WALL MOUNT
FINISH:	WHITE
MODEL:	S151-R03MH-02-M-00-O-840-00
SIZE:	24" CANTILEVER
LAMP:	LED
VOLTAGE:	120-277V AC

EXTERIOR MATERIAL BOARD

EIFS MFR: DRYVIT COLOR: 103 NATURAL WHITE	CMP-200 COMPOSITE METAL PANEL MFR: REYNOBOND / PAC-CLAD COLOR: MEDIUM BRONZE	CMP-1A COMPOSITE METAL PANEL MFR: REYNOBOND / PAC-CLAD COLOR: AWARD BLUE
CMP-208 COMPOSITE METAL PANEL MFR: REYNOBOND / PAC-CLAD COLOR: LIMESTONE	FBR-21 FACE BRICK MFR: ENDICOTT BRICK COLOR: LIGHT GRAY BLEND	MCC-200 FORMED METAL COLUMN COVERS MFR: PAC-CLAD COLOR: MEDIUM BRONZE
MP-01 METAL SOFFIT PANEL MFR: CERTANTEED COLOR: 8424 WALNUT	MCS-1B METAL SOFFIT PANEL MFR: CERTANTEED COLOR: 0401 LUXACOTE LIGHTHOUSE WHITE	SMF-200 SHEET METAL FLASHING MFR: PAC-CLAD COLOR: MEDIUM BRONZE
SMF-20F SHEET METAL FLASHING MFR: PAC-CLAD COLOR: CHAMPAGNE METALLIC	ST-20 NATURAL STONE MFR: VALDERS STONE AND MARBLE COLOR: VALDERS BUFF	ST-30 = 12" HIGH x 24" WIDE ST-20A = 8" HIGH x 24" WIDE ST-20B = 6" HIGH x 24" WIDE ST-20C = 4" HIGH x 24" WIDE

NOT FOR
CONSTRUCTION
05/08/2023

Project For



FRANK LLOYD WRIGHT
BOULEVARD
AND HIGHWAY 101
(RAINTREE)

14900 N Pima Rd,
Scottsdale, AZ 85260

Project No. 14853F7F8A
Drawn By MSC
Checked By DC, MB
Date 04/21/2023

NOTICE: The designs shown and described herein, including all technical drawings, graphics, and models thereof, are proprietary and cannot be copied, duplicated or commercially exploited, in whole or in part, without express written permission of RSP Architects. These are available for limited review and evaluation by clients, consultants, contractors, government agencies, vendors and office personnel only in accordance with this Notice.


© Copyright RSP Architects 2023. All rights reserved.

Sheet Issues / Revisions


No.	Date	Description

EXTERIOR ELEVATIONS


A403

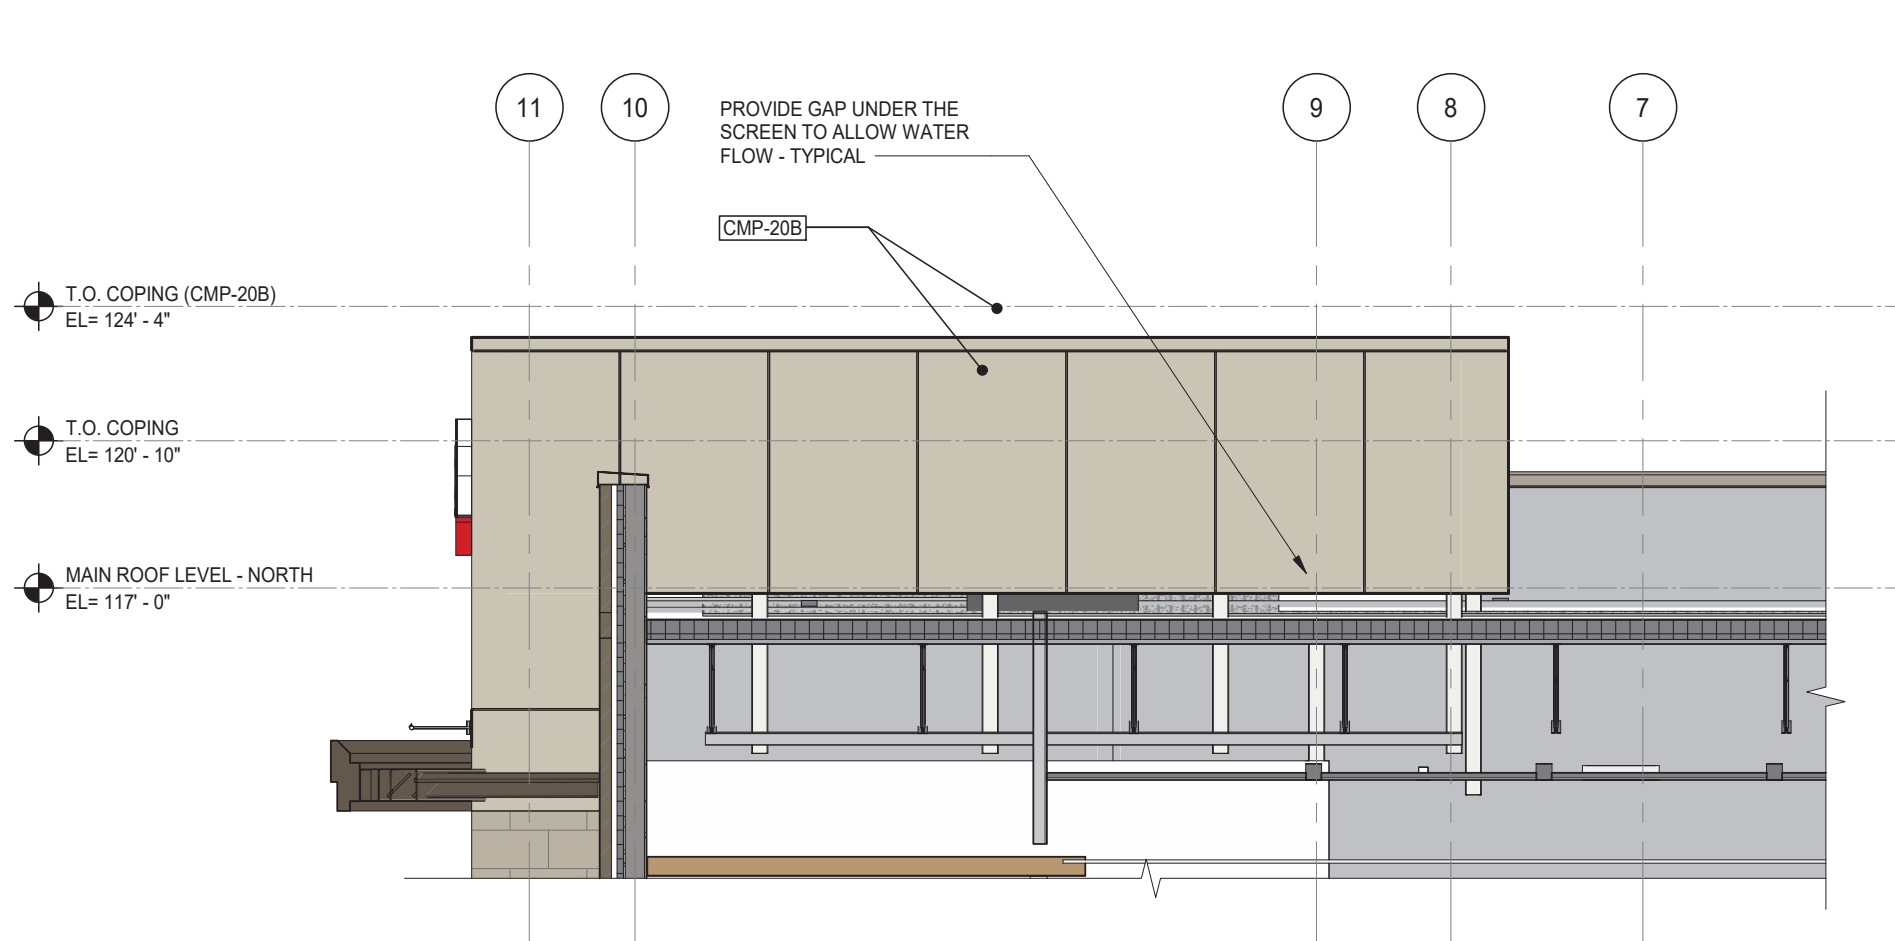


1 PENTHOUSE SCREEN ELEVATION - NORTH
1/4" = 1'-0"

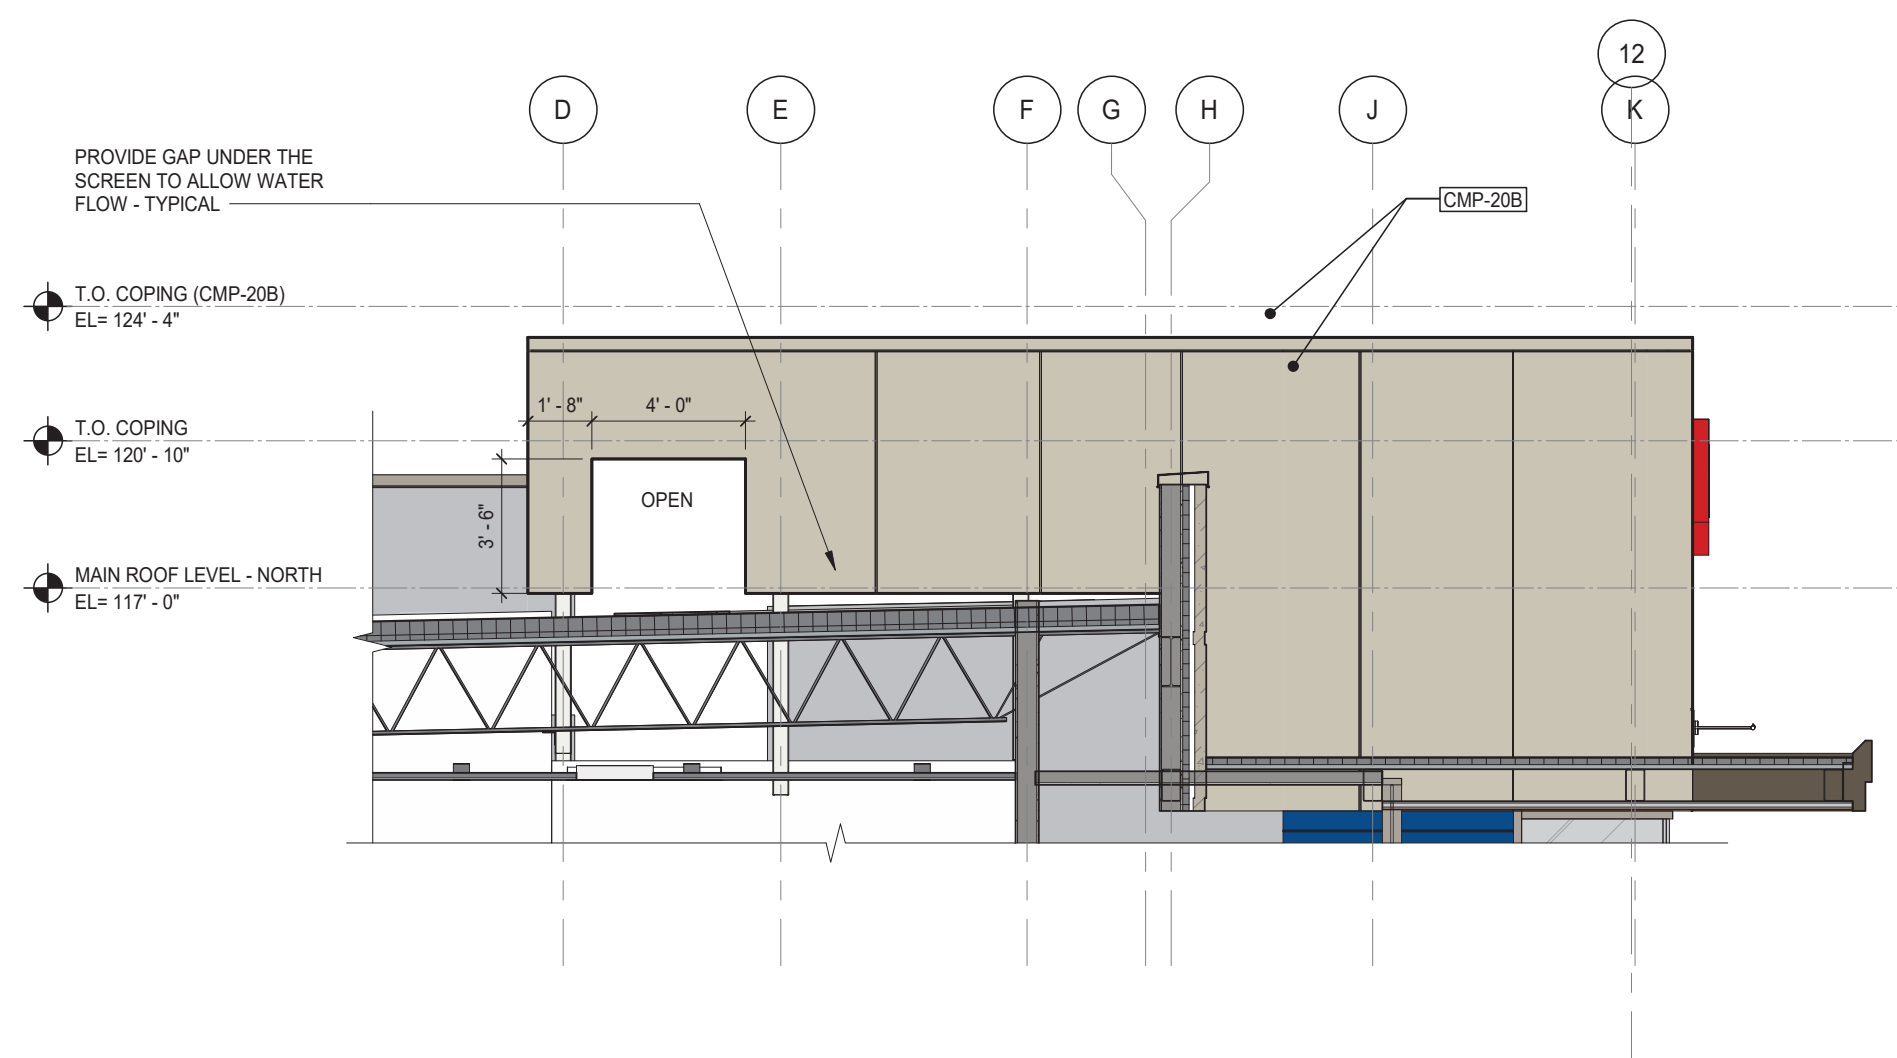


2 PENTHOUSE SCREEN ELEVATION - WEST
1/4" = 1'-0"

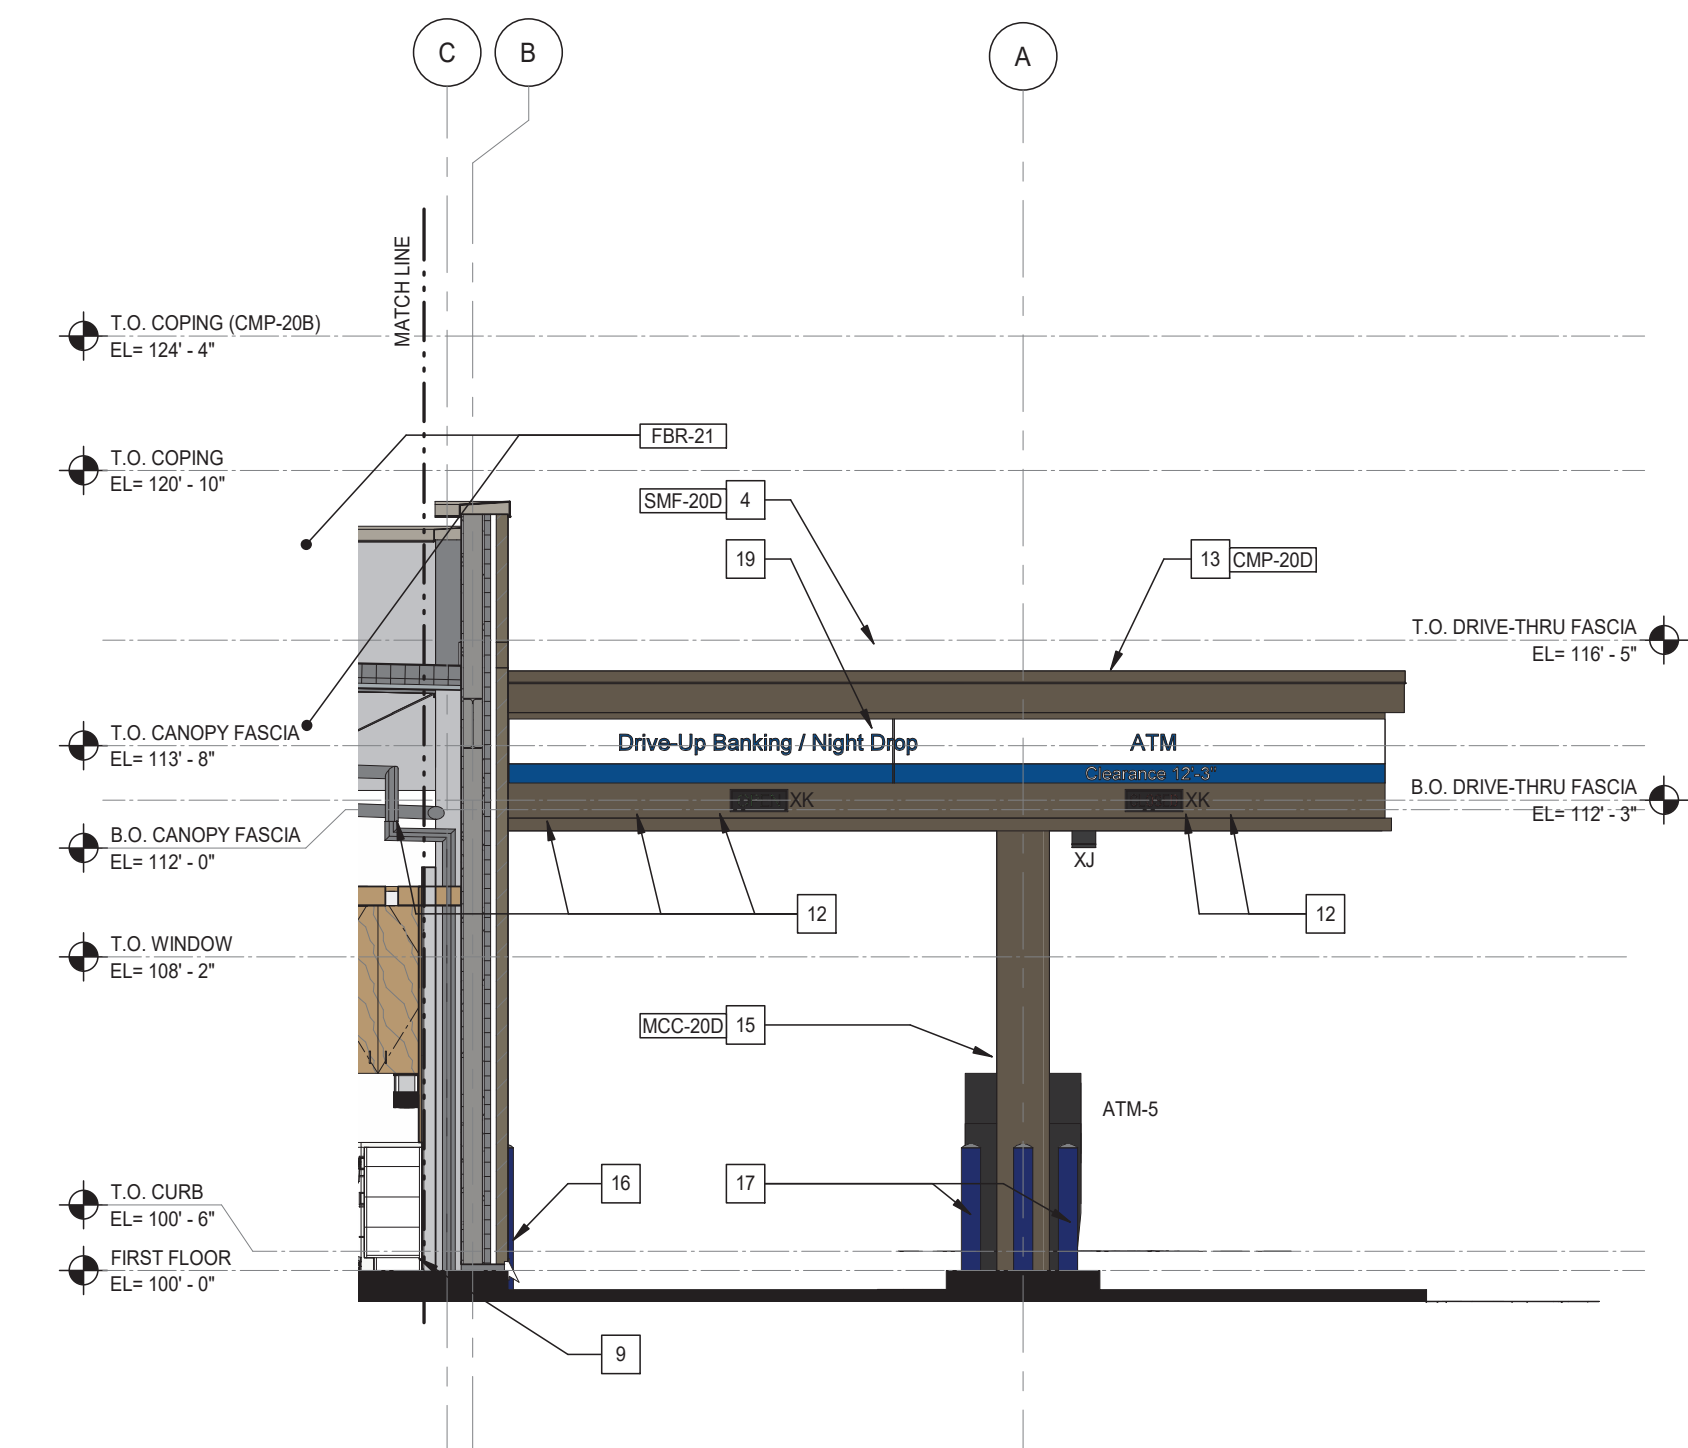

3 ELEVATION - EAST_MOUNTAIN VIEW DRIVE-THRU CANOPY
1/4" = 1'-0"

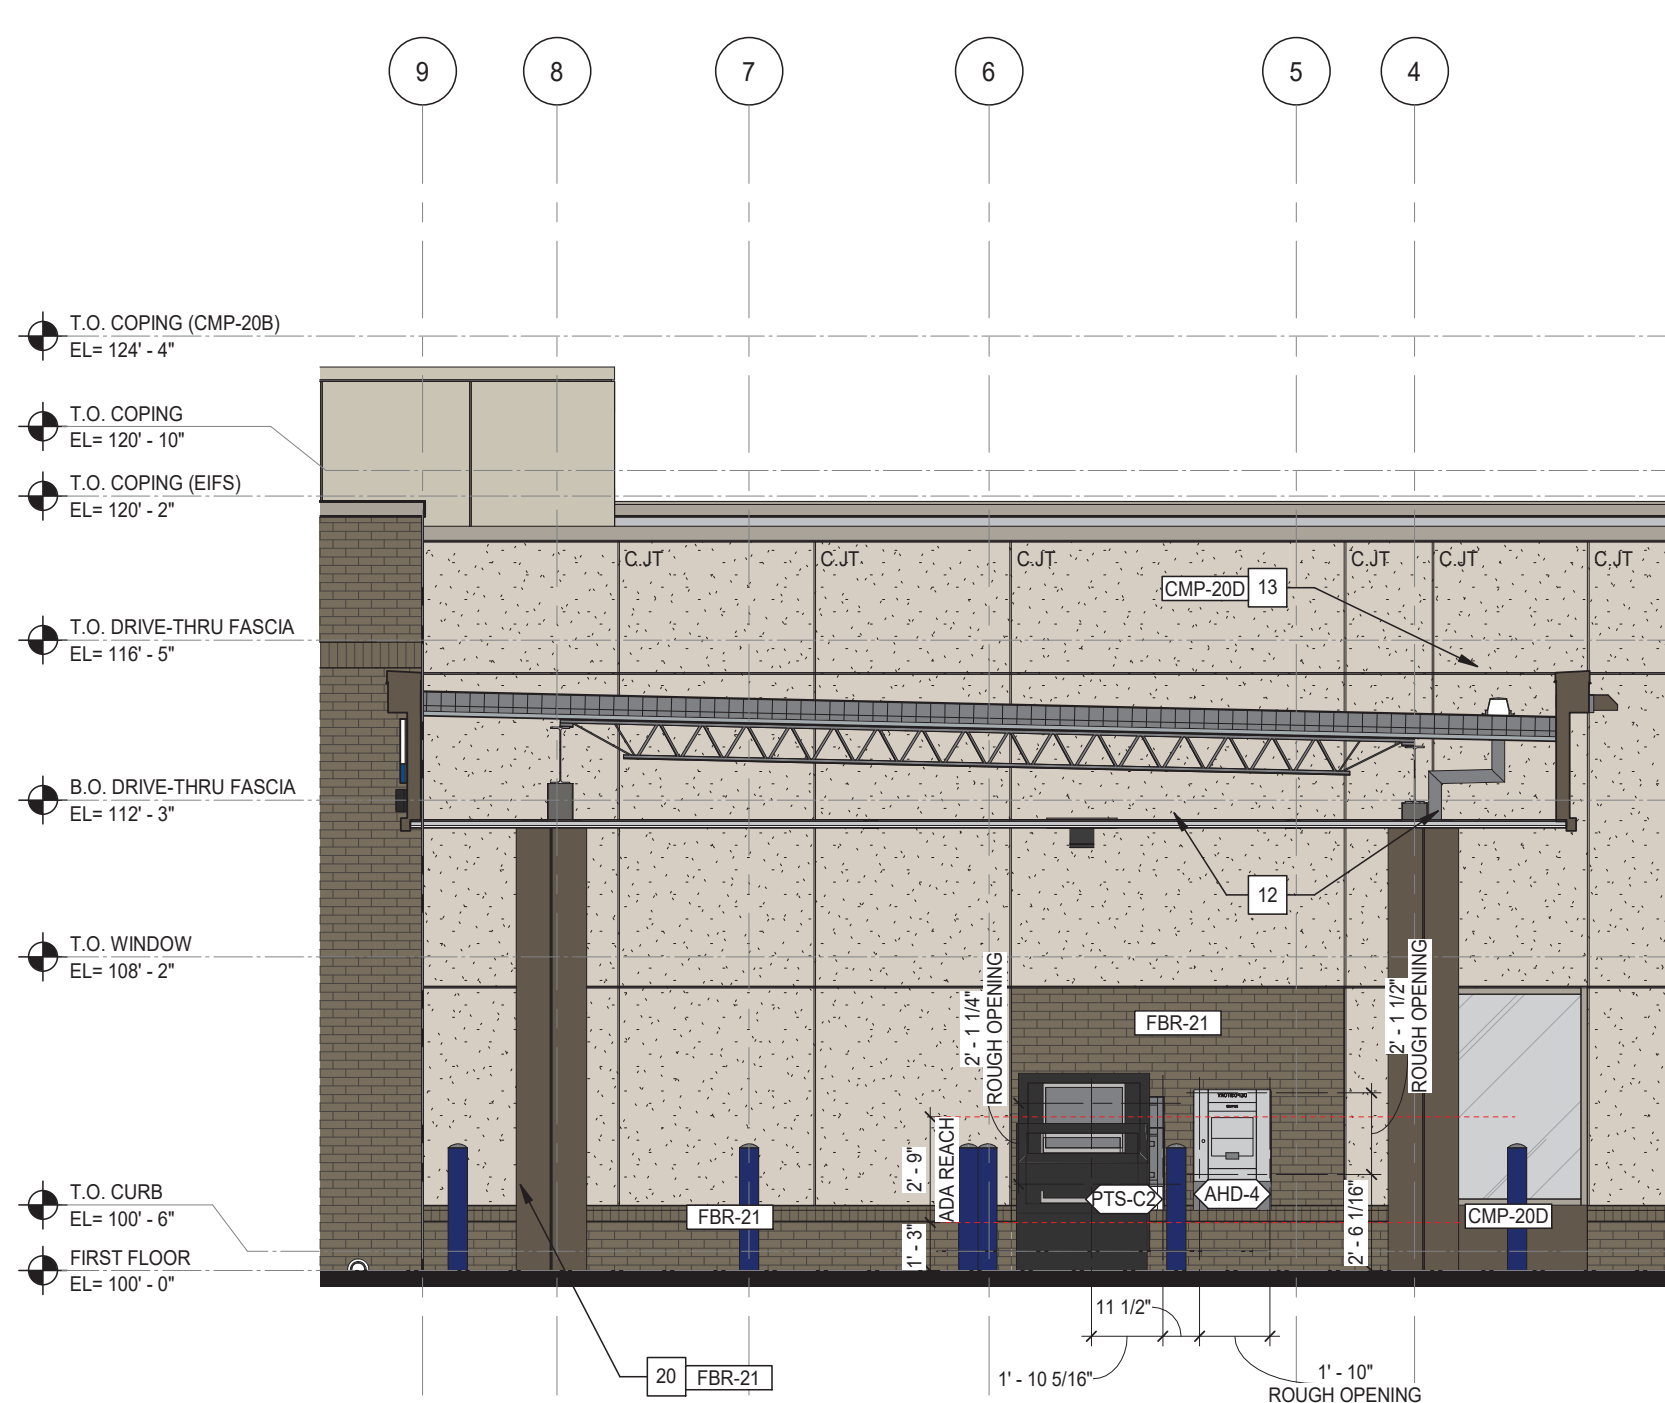

4 ELEVATION - EAST_MOUNTAIN VIEW DRIVE-THRU CANOPY
1/4" = 1'-0"

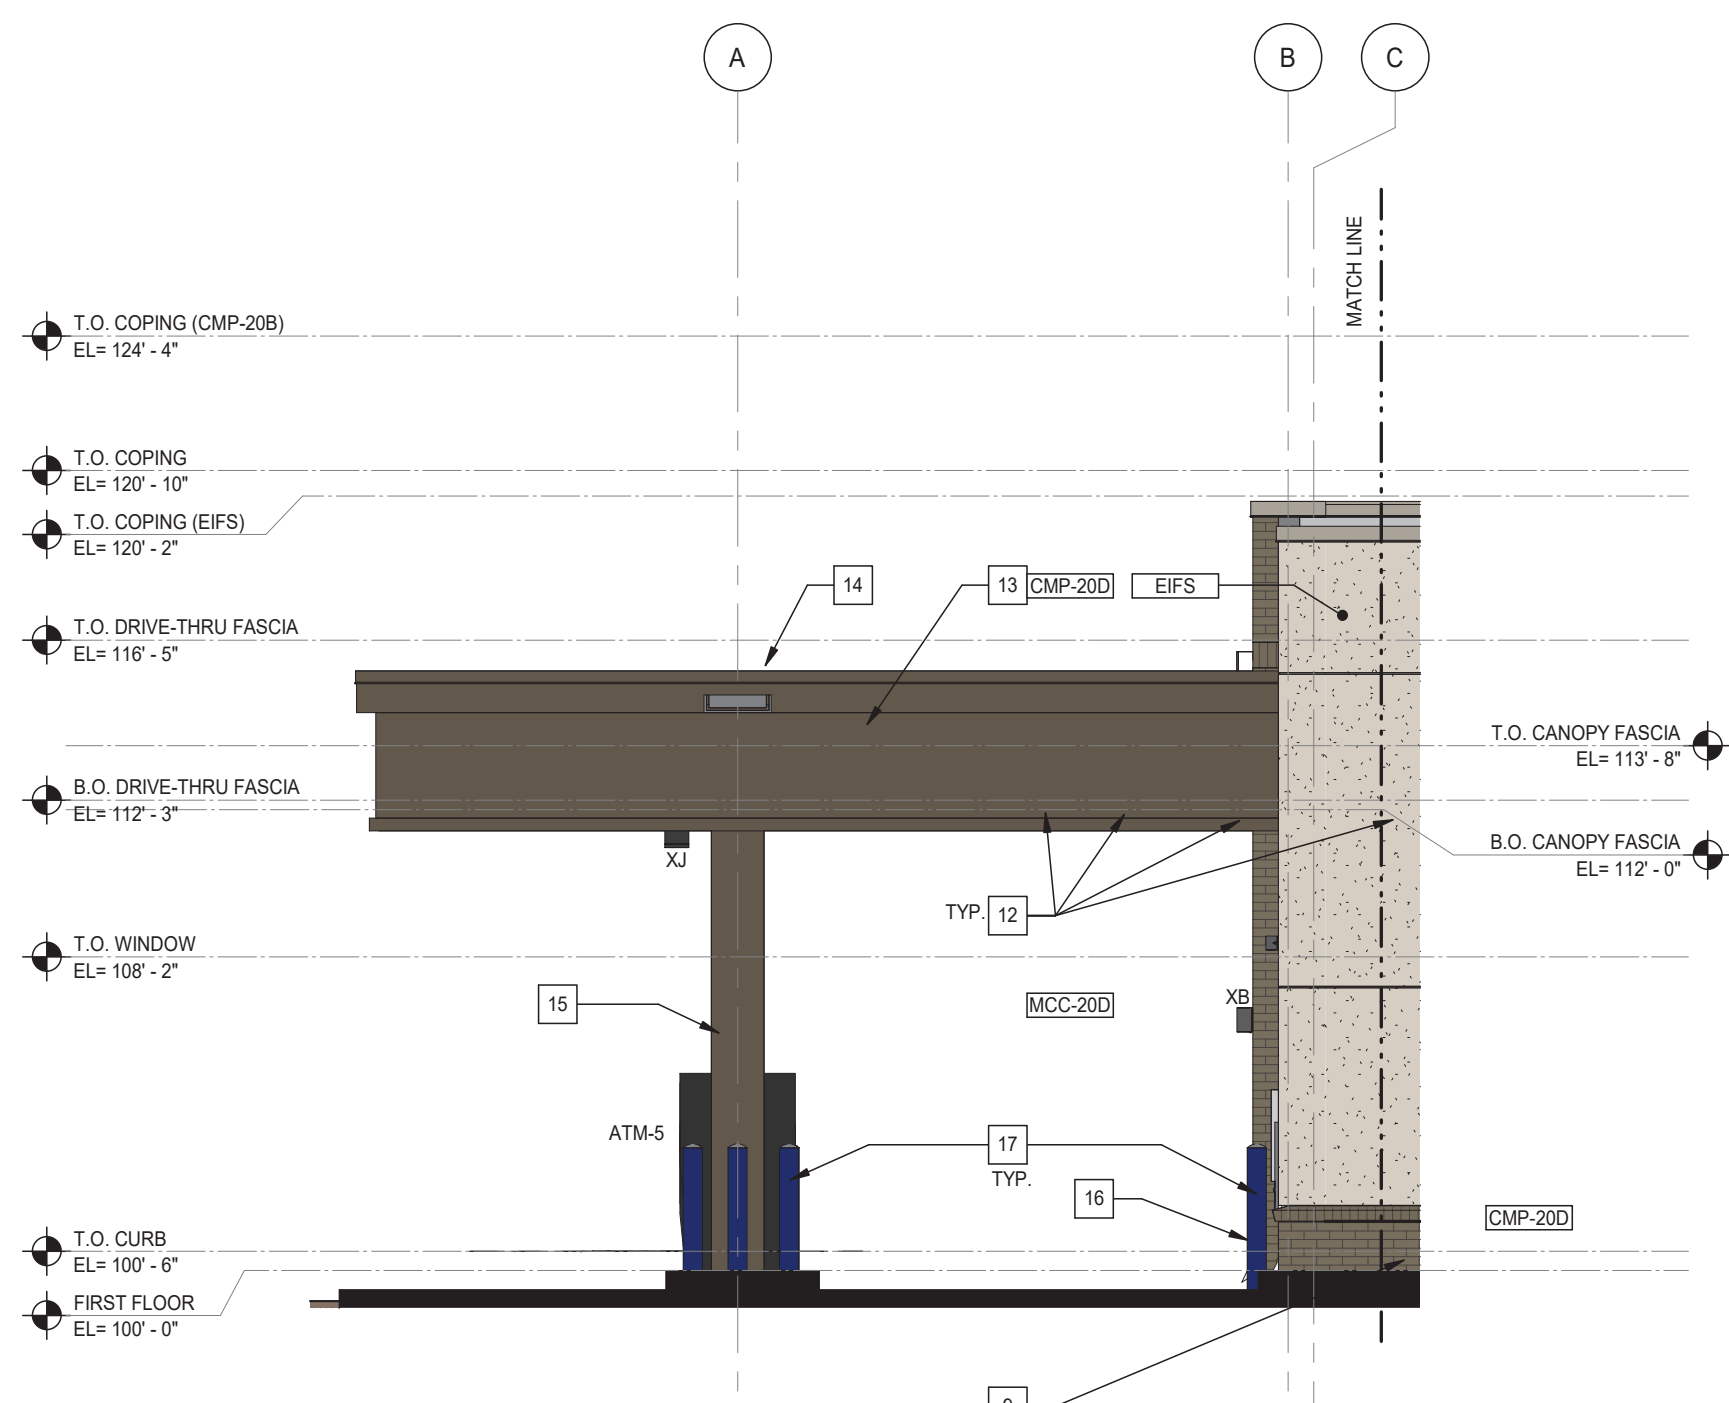

5 ELEVATION - EAST_MOUNTAIN VIEW DRIVE-THRU CANOPY
1/4" = 1'-0"