



REVISED 4/15/09

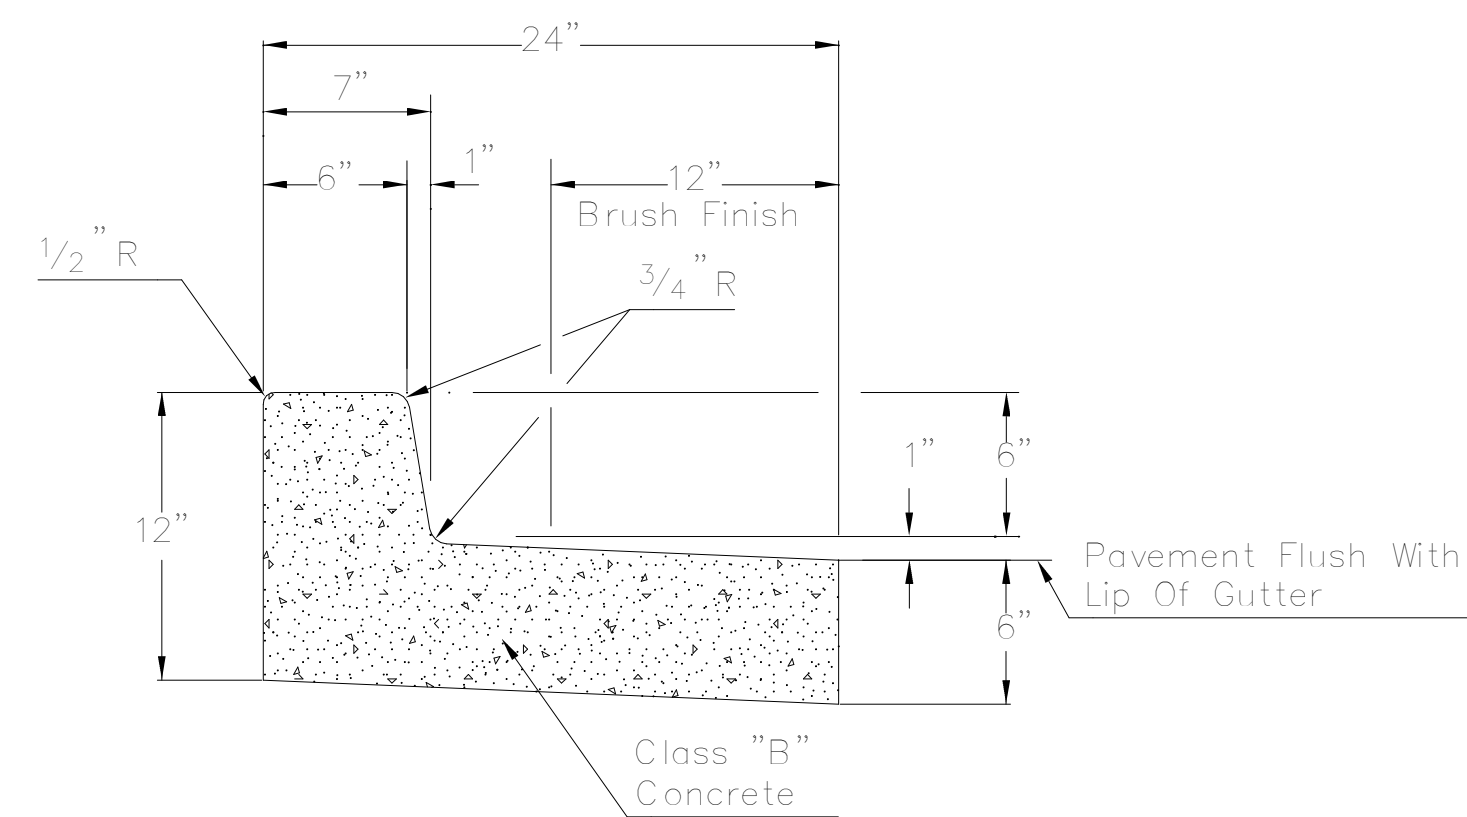

VERTICAL CURB & GUTTER WITH DEPRESSED LIP
TYPE "A"

NOTES

1. All exposed surfaces to be trowel finished except as shown. See M.A.G. Section 340.
2. Contraction joint spacing shall be 10' maximum or as directed by the Inspector.
3. Construct curb and install 1/2" mastic expansion joints, A.S.T.M. D-1751, per M.A.G. Sec. 340 & 729 and COS Sec. 340.
4. Colored concrete shall be colored integrally.

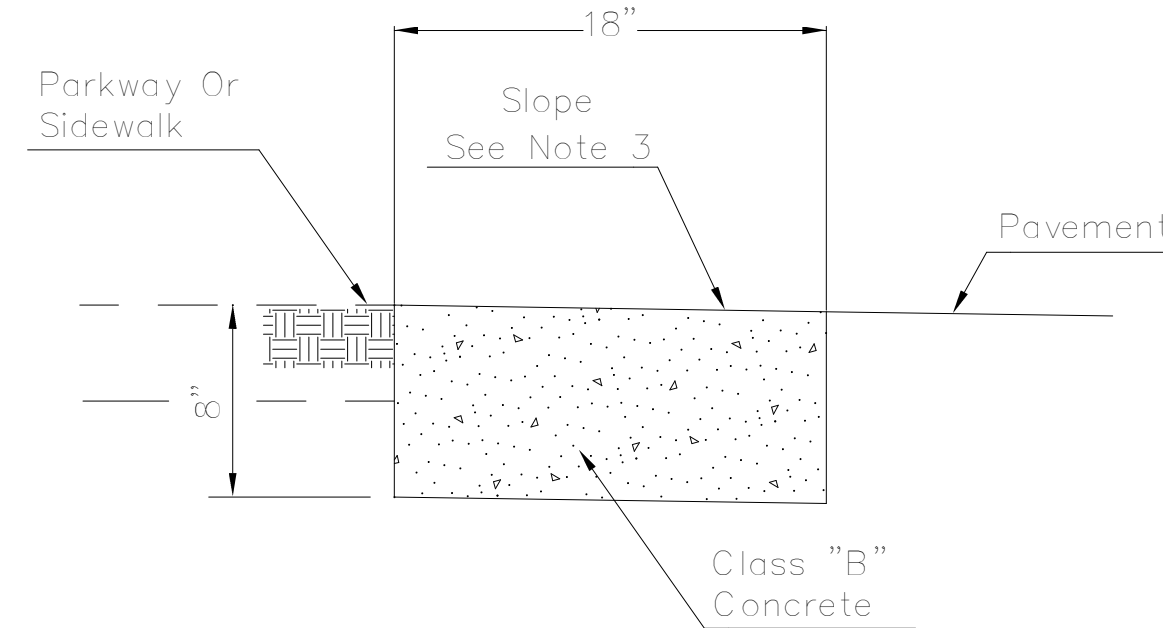

RIBBON CURB
TYPE "B"

NOTES

1. Construct curb and install 1/2" mastic expansion joints, A.S.T.M. D-1751, per M.A.G. Sec. 340 & 729 and COS Sec. 340.
2. Broom finish all surfaces.
3. Ribbon curb may slope towards pavement or parkway. Match cross slope of road unless indicated otherwise on plans.
4. Contraction joint spacing shall be 10' maximum or as directed by the Inspector.
5. Colored concrete shall be colored integrally.

DETAIL NO. 2220

City of Scottsdale Standard Details

APPROVED BY: Scottsdale Standards & Specifications Committee


CURB AND GUTTER - TYPES A & B

DETAIL NO. 2220

CITY OF SCOTTSDALE CURB AND CUTTER 1
NOT TO SCALE AS500

NOTES:

1. 1/2" Expansion Joint, ASTM D-1751 Per MAG Sec. 729, and Elastomeric Sealant Per COS Sec. 342.3.4.
2. Contraction Joints Per COS Supplemental Specifications Sec. 342.
3. Materials And Construction Per COS Supplemental Specifications Sec. 342.

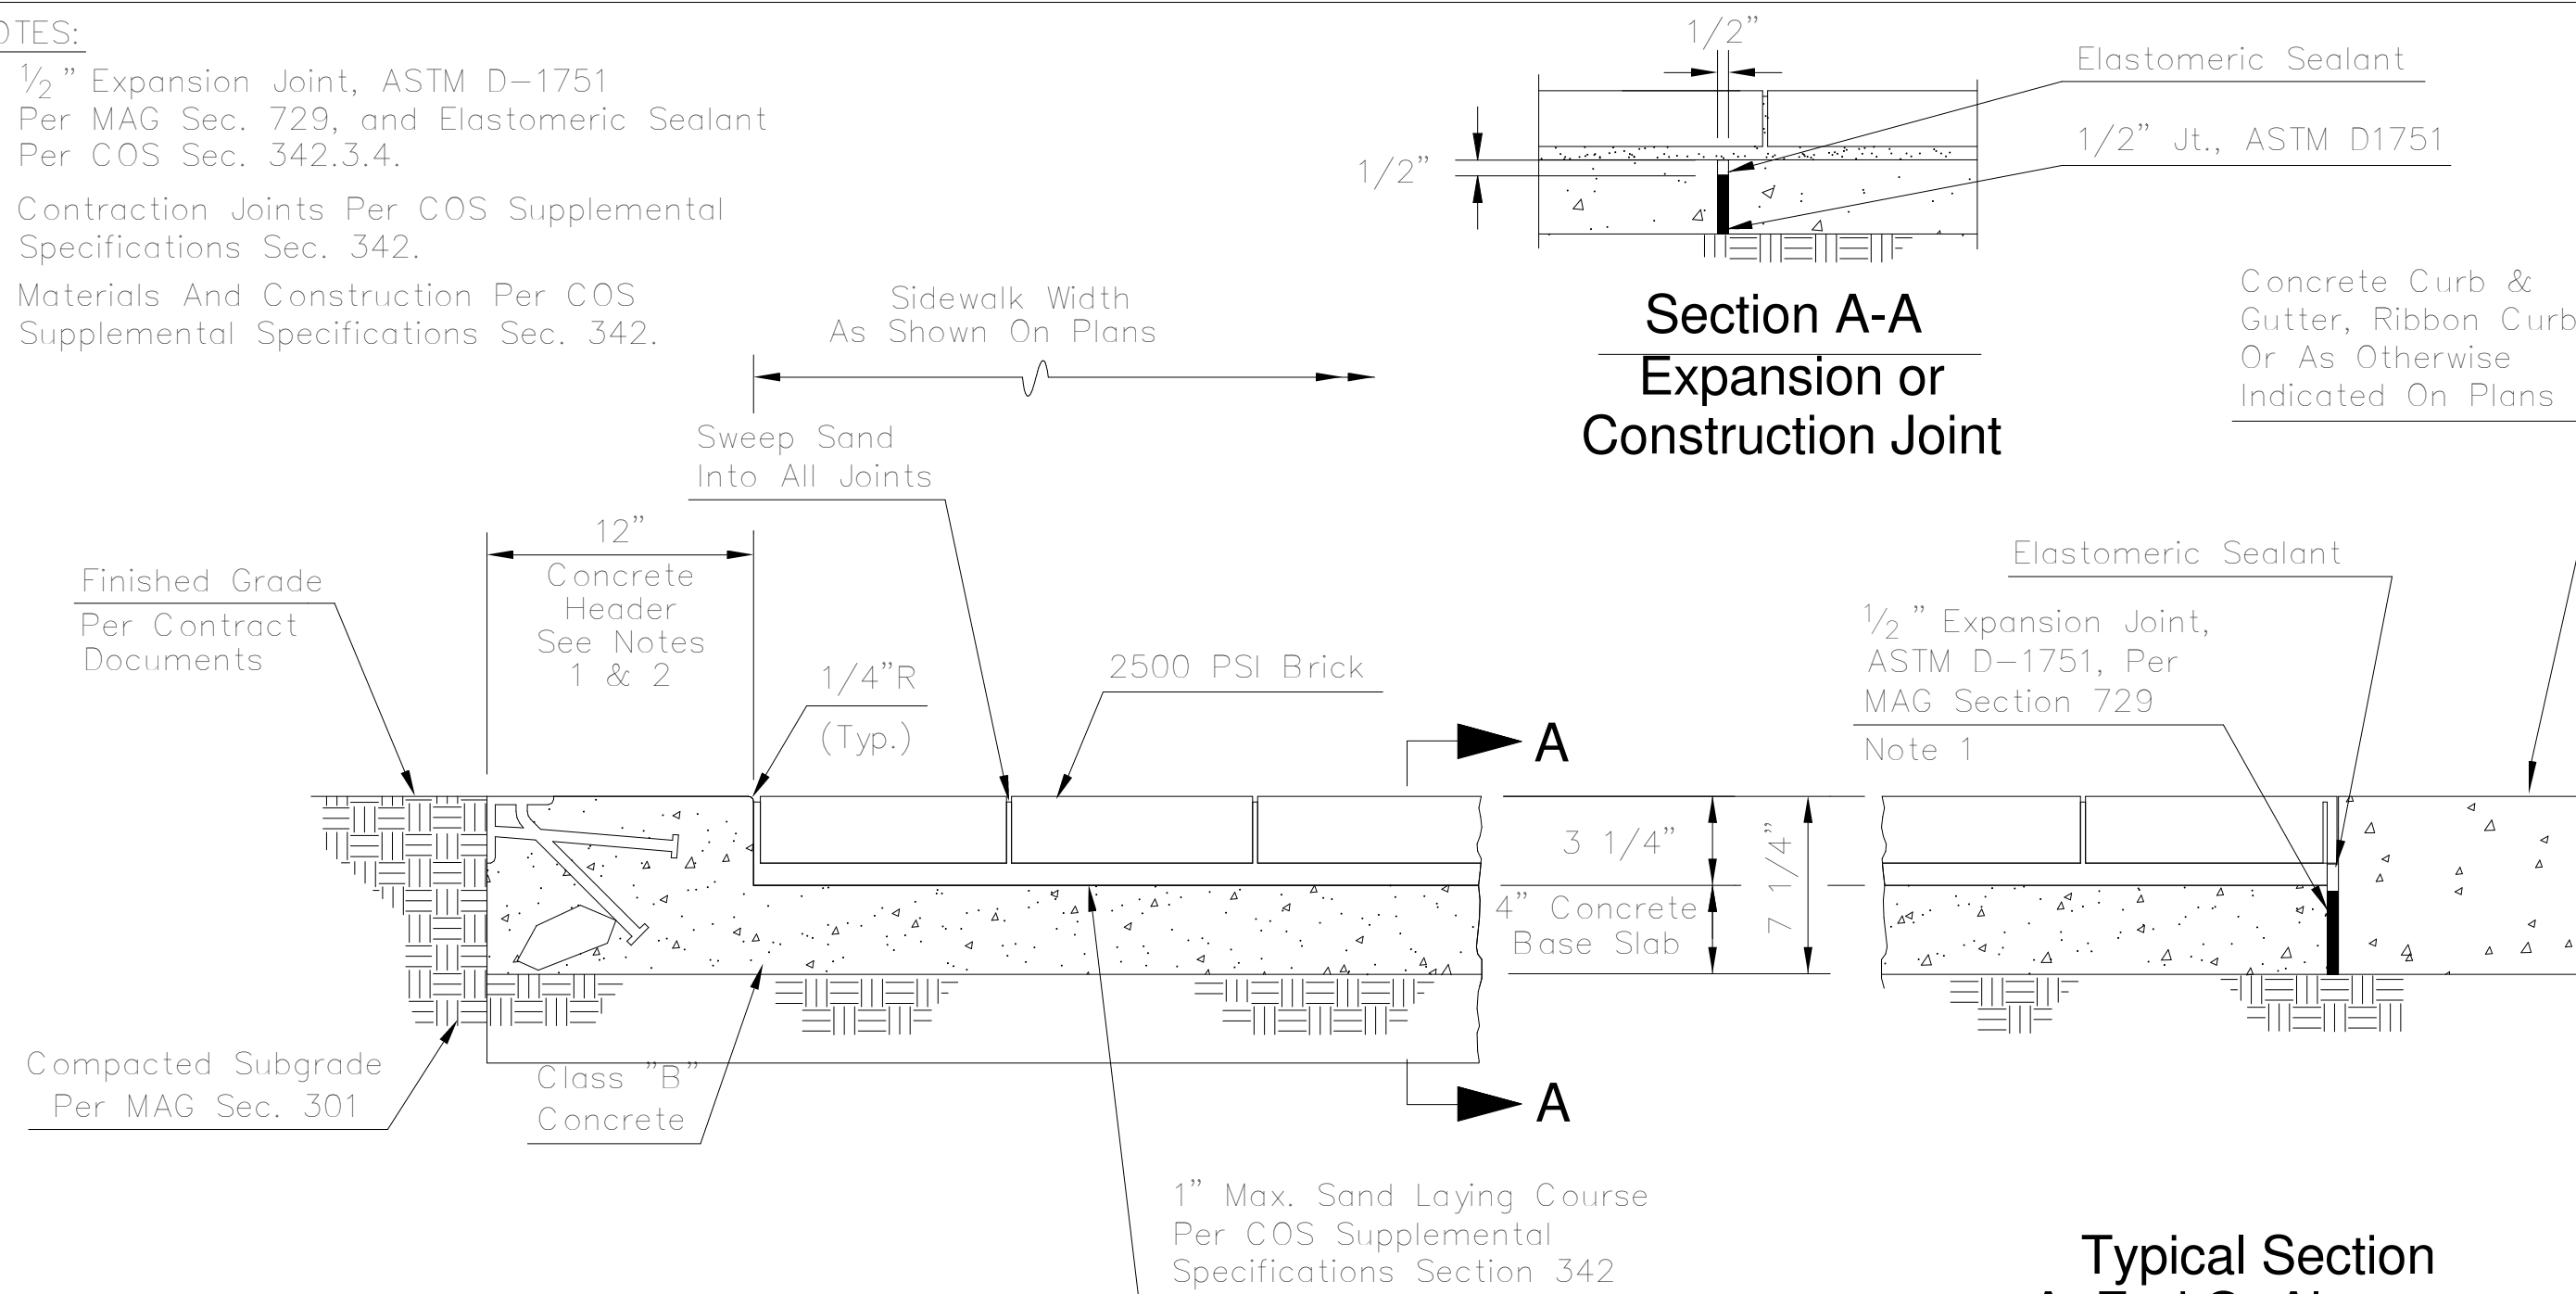

Typical Half Section (Against Earth)

Typical Section At End Or Alternate Half Section (Against Concrete)

DETAIL NO. 2237


City of Scottsdale Standard Details

APPROVED BY: Scottsdale Standards & Specifications Committee


SIDEWALK PAVERS (NON-TRAFFIC BEARING)

DETAIL NO. 2237


SIDEWALK PAVERS (NON-TRAFFIC BEARING) 2
NOT TO SCALE AS500

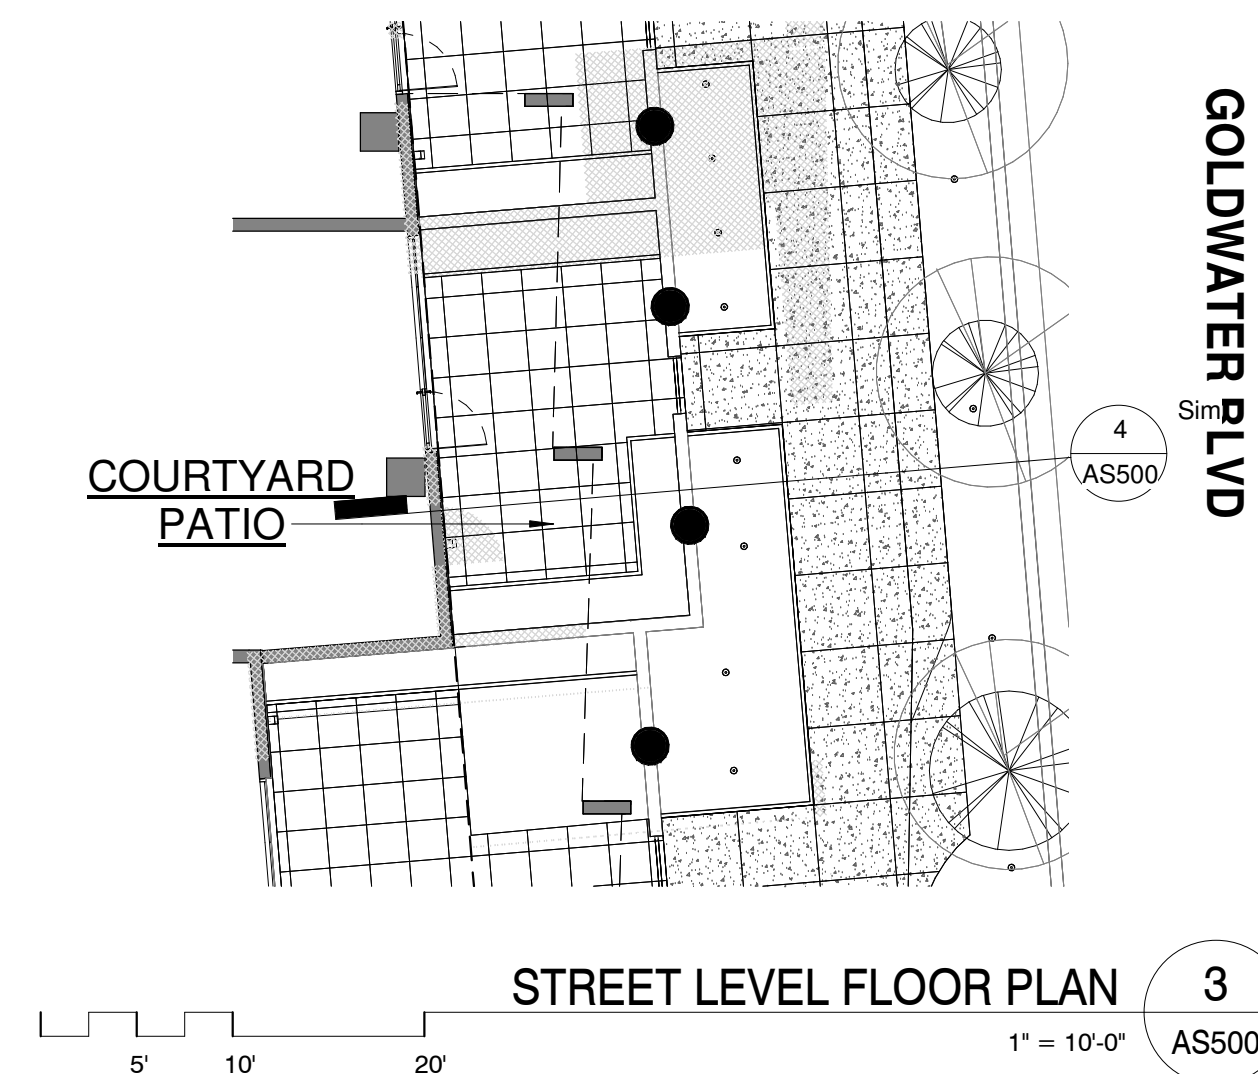

STREET LEVEL FLOOR PLAN 3
1" = 10'-0" AS500

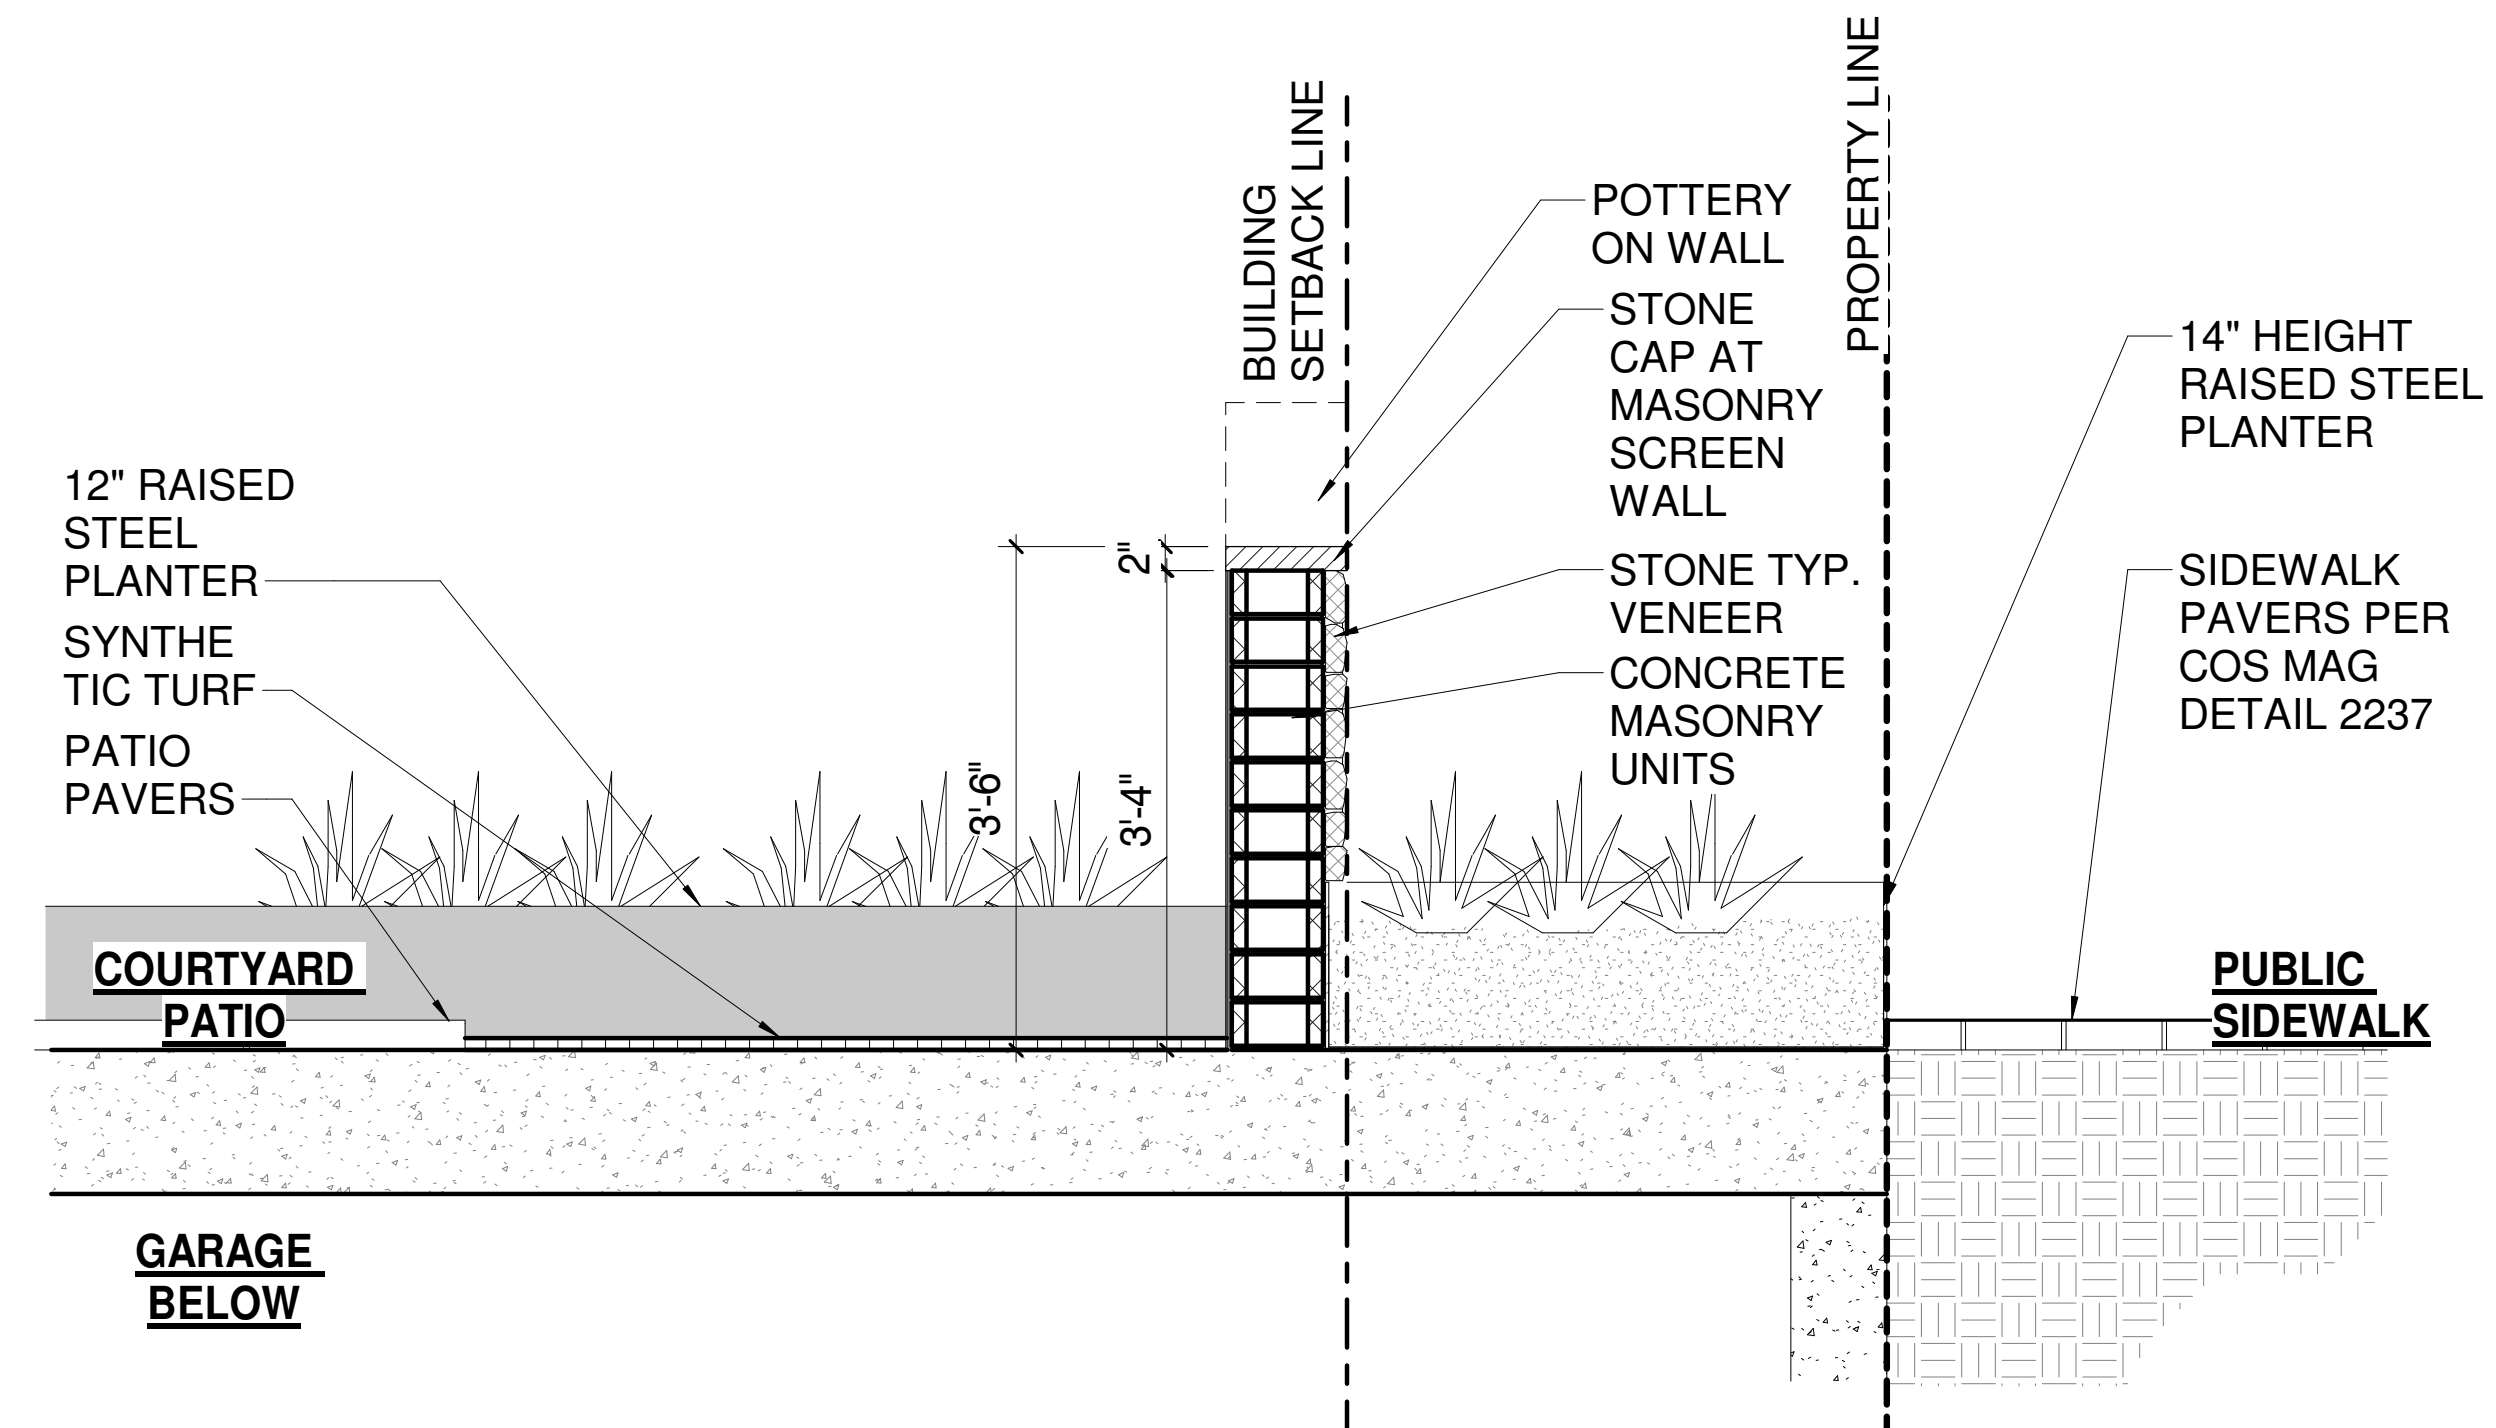

UNIT PATIO WALL / RAISED PLANTER 4
3/4" = 1'-0" AS500

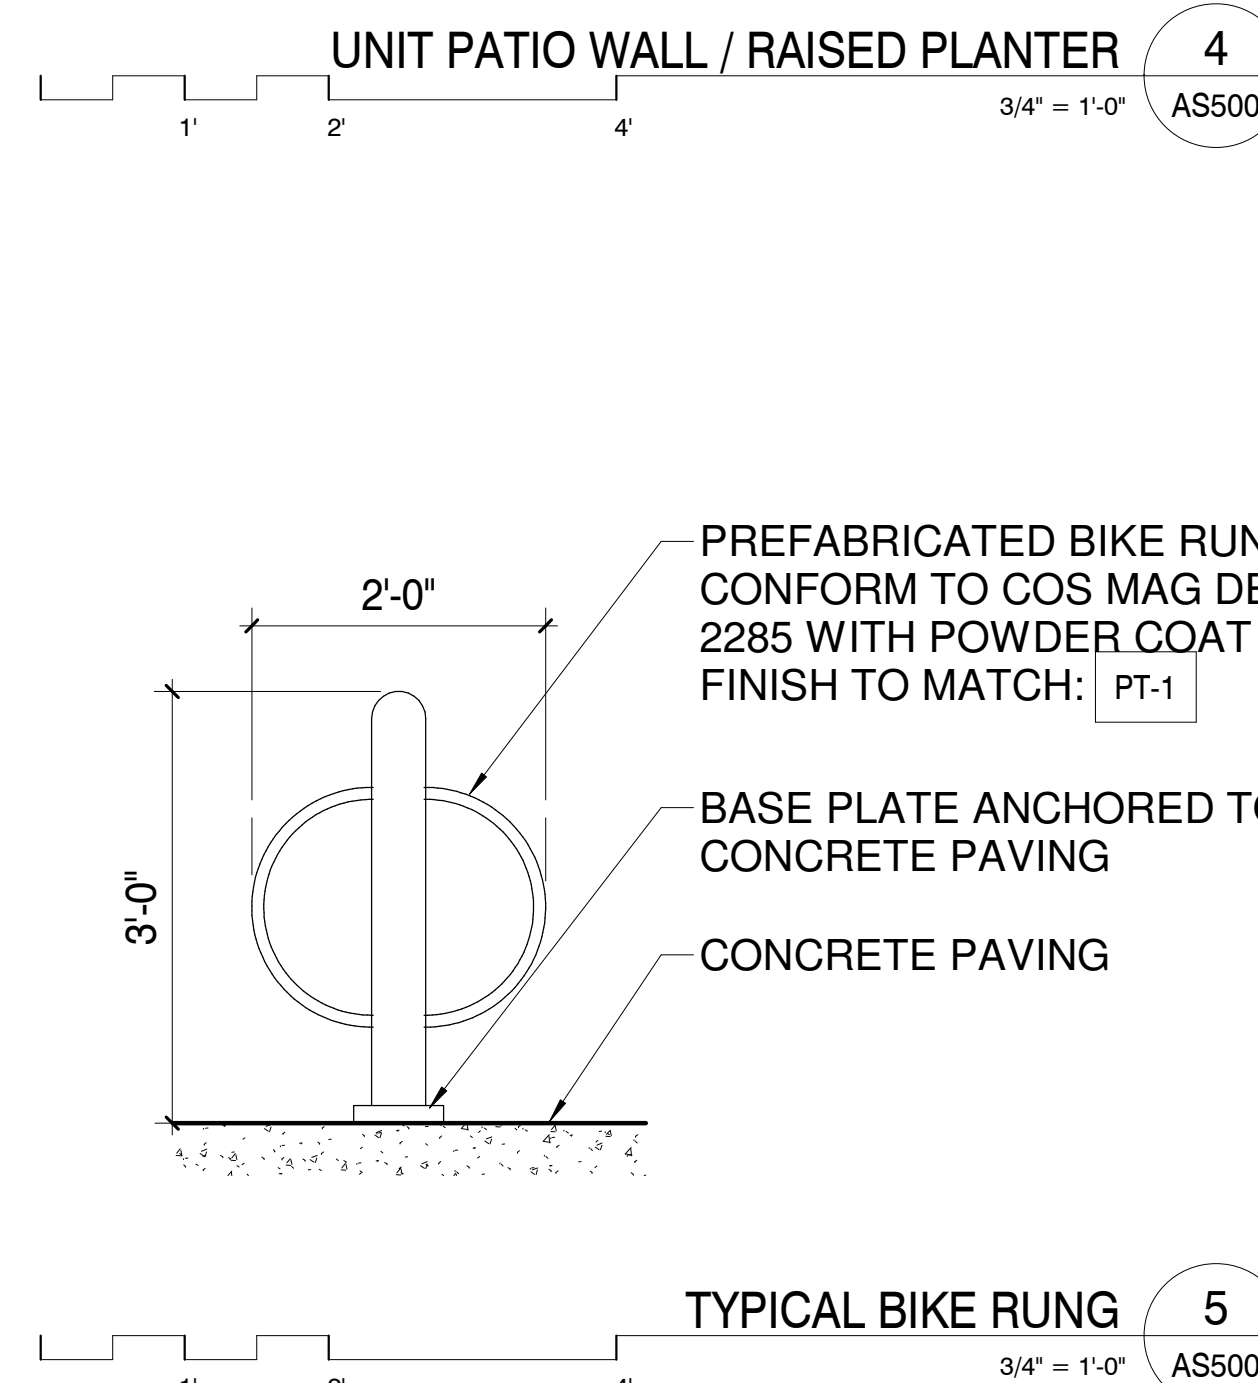

TYPICAL BIKE RUNG 5
3/4" = 1'-0" AS500

SITE DETAILS

CITY OF SCOTTSDALE
REZONING/DR DEVELOPMENT SUBMITTAL
24-ZN-2018 AND 52-DR-2018



expires 30 June 2019

dpa
DESIGNERS OF PROGRESSIVE ARCHITECTURE
7272 E Indian School Rd Ste 214
Scottsdale, Arizona 85251
Telephone 480 941 4222
www.dpaarchitects.com

REVISION INFORMATION	
#:	Description: Date:

drawn by: YT
project no.: 18024
date: 02/18/19

AS500

THIS DRAWING IS PROPERTY OF DPA ARCHITECTS, INC. AND IS INTENDED FOR USE ON THIS PROJECT ONLY. THE DRAWING REMAINS THE PROPERTY OF DPA ARCHITECTS, INC. AND SHALL BE RETURNED TO THEM UPON COMPLETION OF THE CONSTRUCTION WORK. PURSUANT TO THE ARCHITECTURAL WORKS COPYRIGHT ACT OF 1976, ALL DRAWINGS, SPECIFICATIONS, NOTES AND DETAILS, INCLUDING THE ORIGINAL, FINAL, AMENDMENT AND CORRECTION, ARE HEREBY REGISTERED WITH THE U.S. PATENT AND TRADEMARK OFFICE. ANY REPRODUCTION OR TRANSMISSION OF ANY PART OF THIS DRAWING WITHOUT THE WRITTEN CONSENT OF DPA ARCHITECTS, INC. IS STRICTLY PROHIBITED. © 2019 DPA ARCHITECTS, INC.