


**LEGEND**

- PROPOSED VEHICULAR ACCESS
- PROPOSED PEDESTRIAN ACCESS

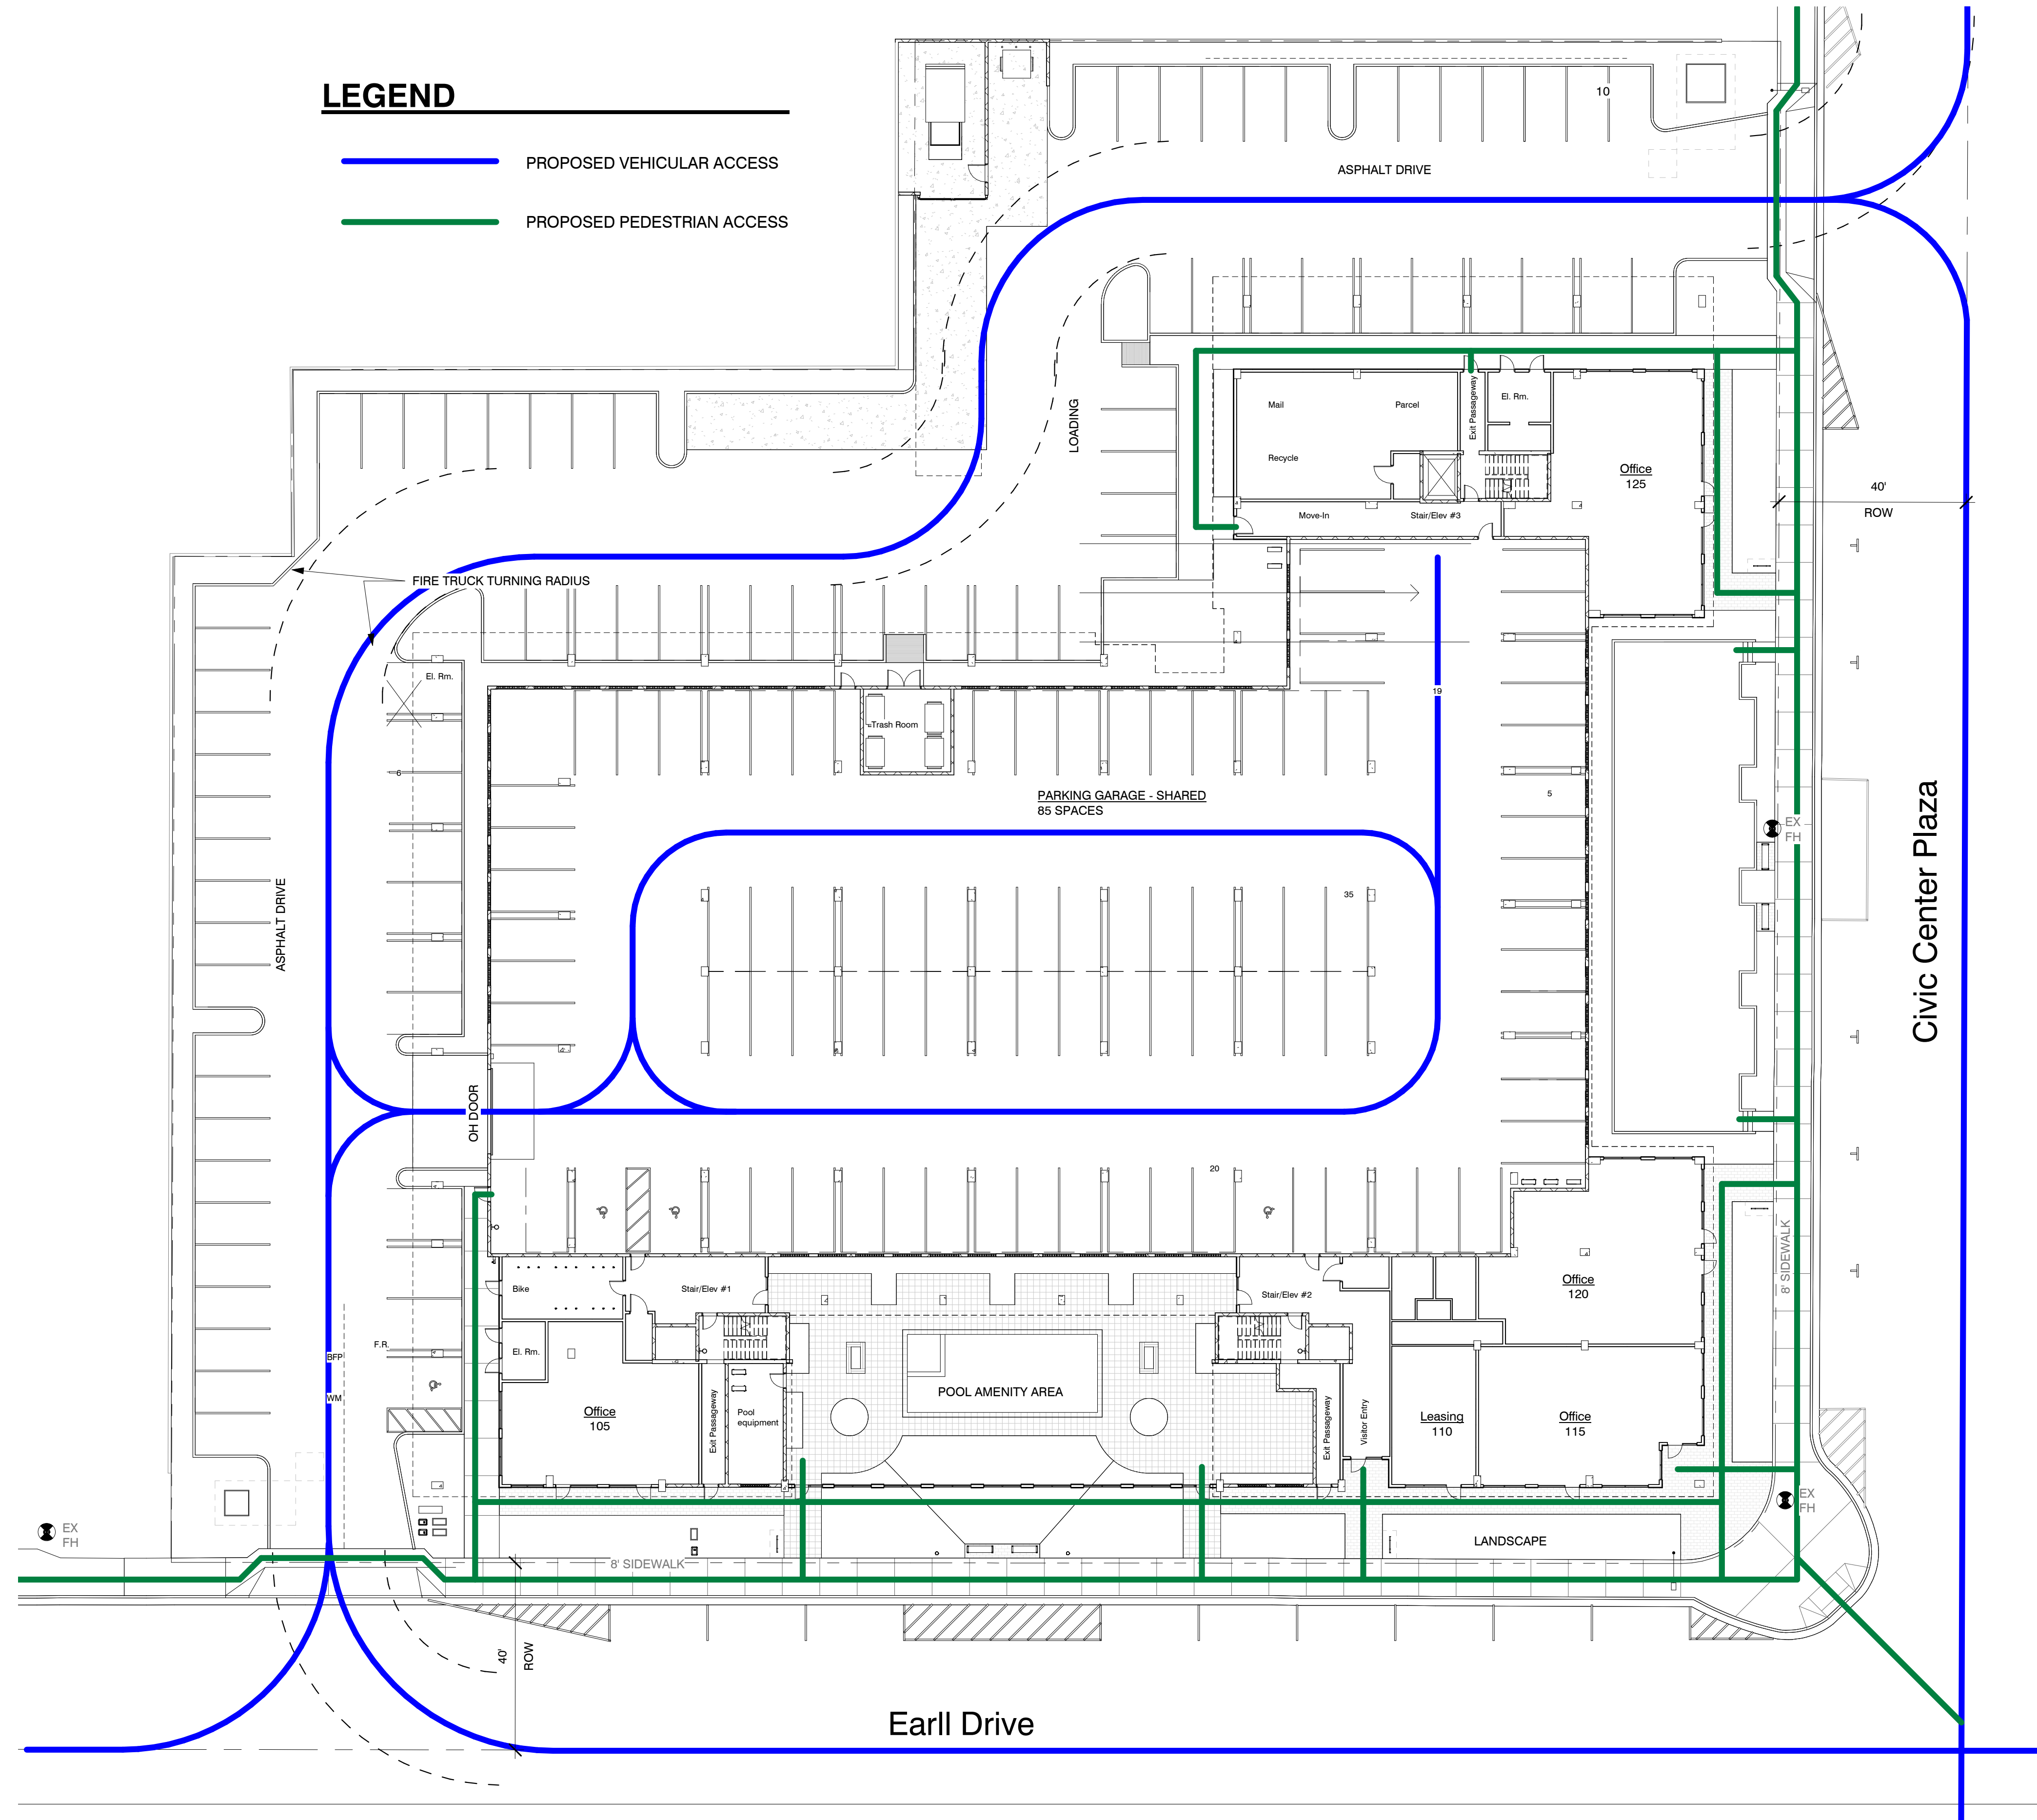


1 Site Plan - Circulation  
1" = 20'-0"

SCALE: 0' - 1" = 20' - 0"  
0' 10' - 0" 20' - 0" 40' - 0"



**VICINITY MAP**

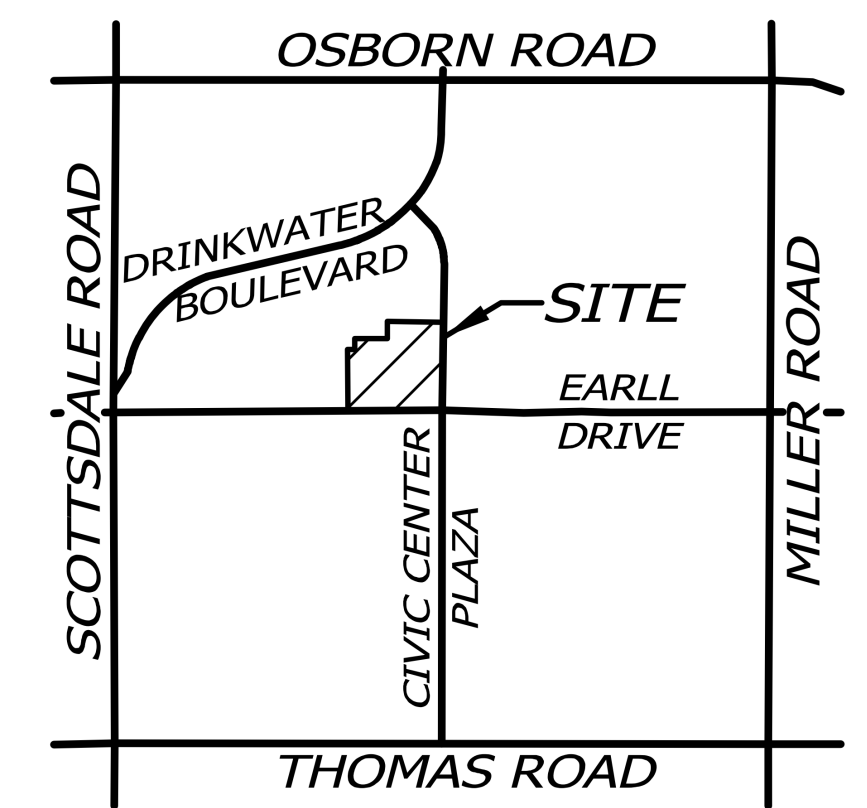

**K & I HOMES, LLC**  
6524 N 4TH STREET  
PHOENIX, AZ 85012  
PH: 602-505-2525



**Clayton**

**The CLAYTON**  
On Earl  
Scottsdale, AZ

**Revisions**

#	Description	Date

OWNERSHIP OF DOCUMENTS  
DRAWINGS AND SPECIFICATIONS AS INSTRUMENTS OF SERVICE ARE AND SHALL REMAIN THE PROPERTY OF THE ARCHITECT WHETHER THE PROJECT FOR WHICH THEY WERE PREPARED IS EXECUTED OR NOT; THEY ARE NOT TO BE USED ON OTHER PROJECTS OR EXTENSIONS TO THIS PROJECT EXCEPT BY AGREEMENT IN WRITING AND WITH APPROPRIATE COMPENSATION TO K & I HOMES, LLC.

JOB NUMBER: 2303

ISSUE DATE: 05/31/24

**NOT FOR CONSTRUCTION**  
32407  
KRISTJAN SIGURSSON  
ARCHITECT  
PHOENIX, AZ

SHEET TITLE:  
**Site Plan - Circulation**  
SHEET NUMBER:

**A1.5**

Re-Zone