


1 Site Plan - Open Space  
1" = 30'-0"

SCALE: 0' - 1" = 30' - 0"  
0' 15' 30' 60' 0"




2 Site Plan - Worksheet  
1" = 30'-0"

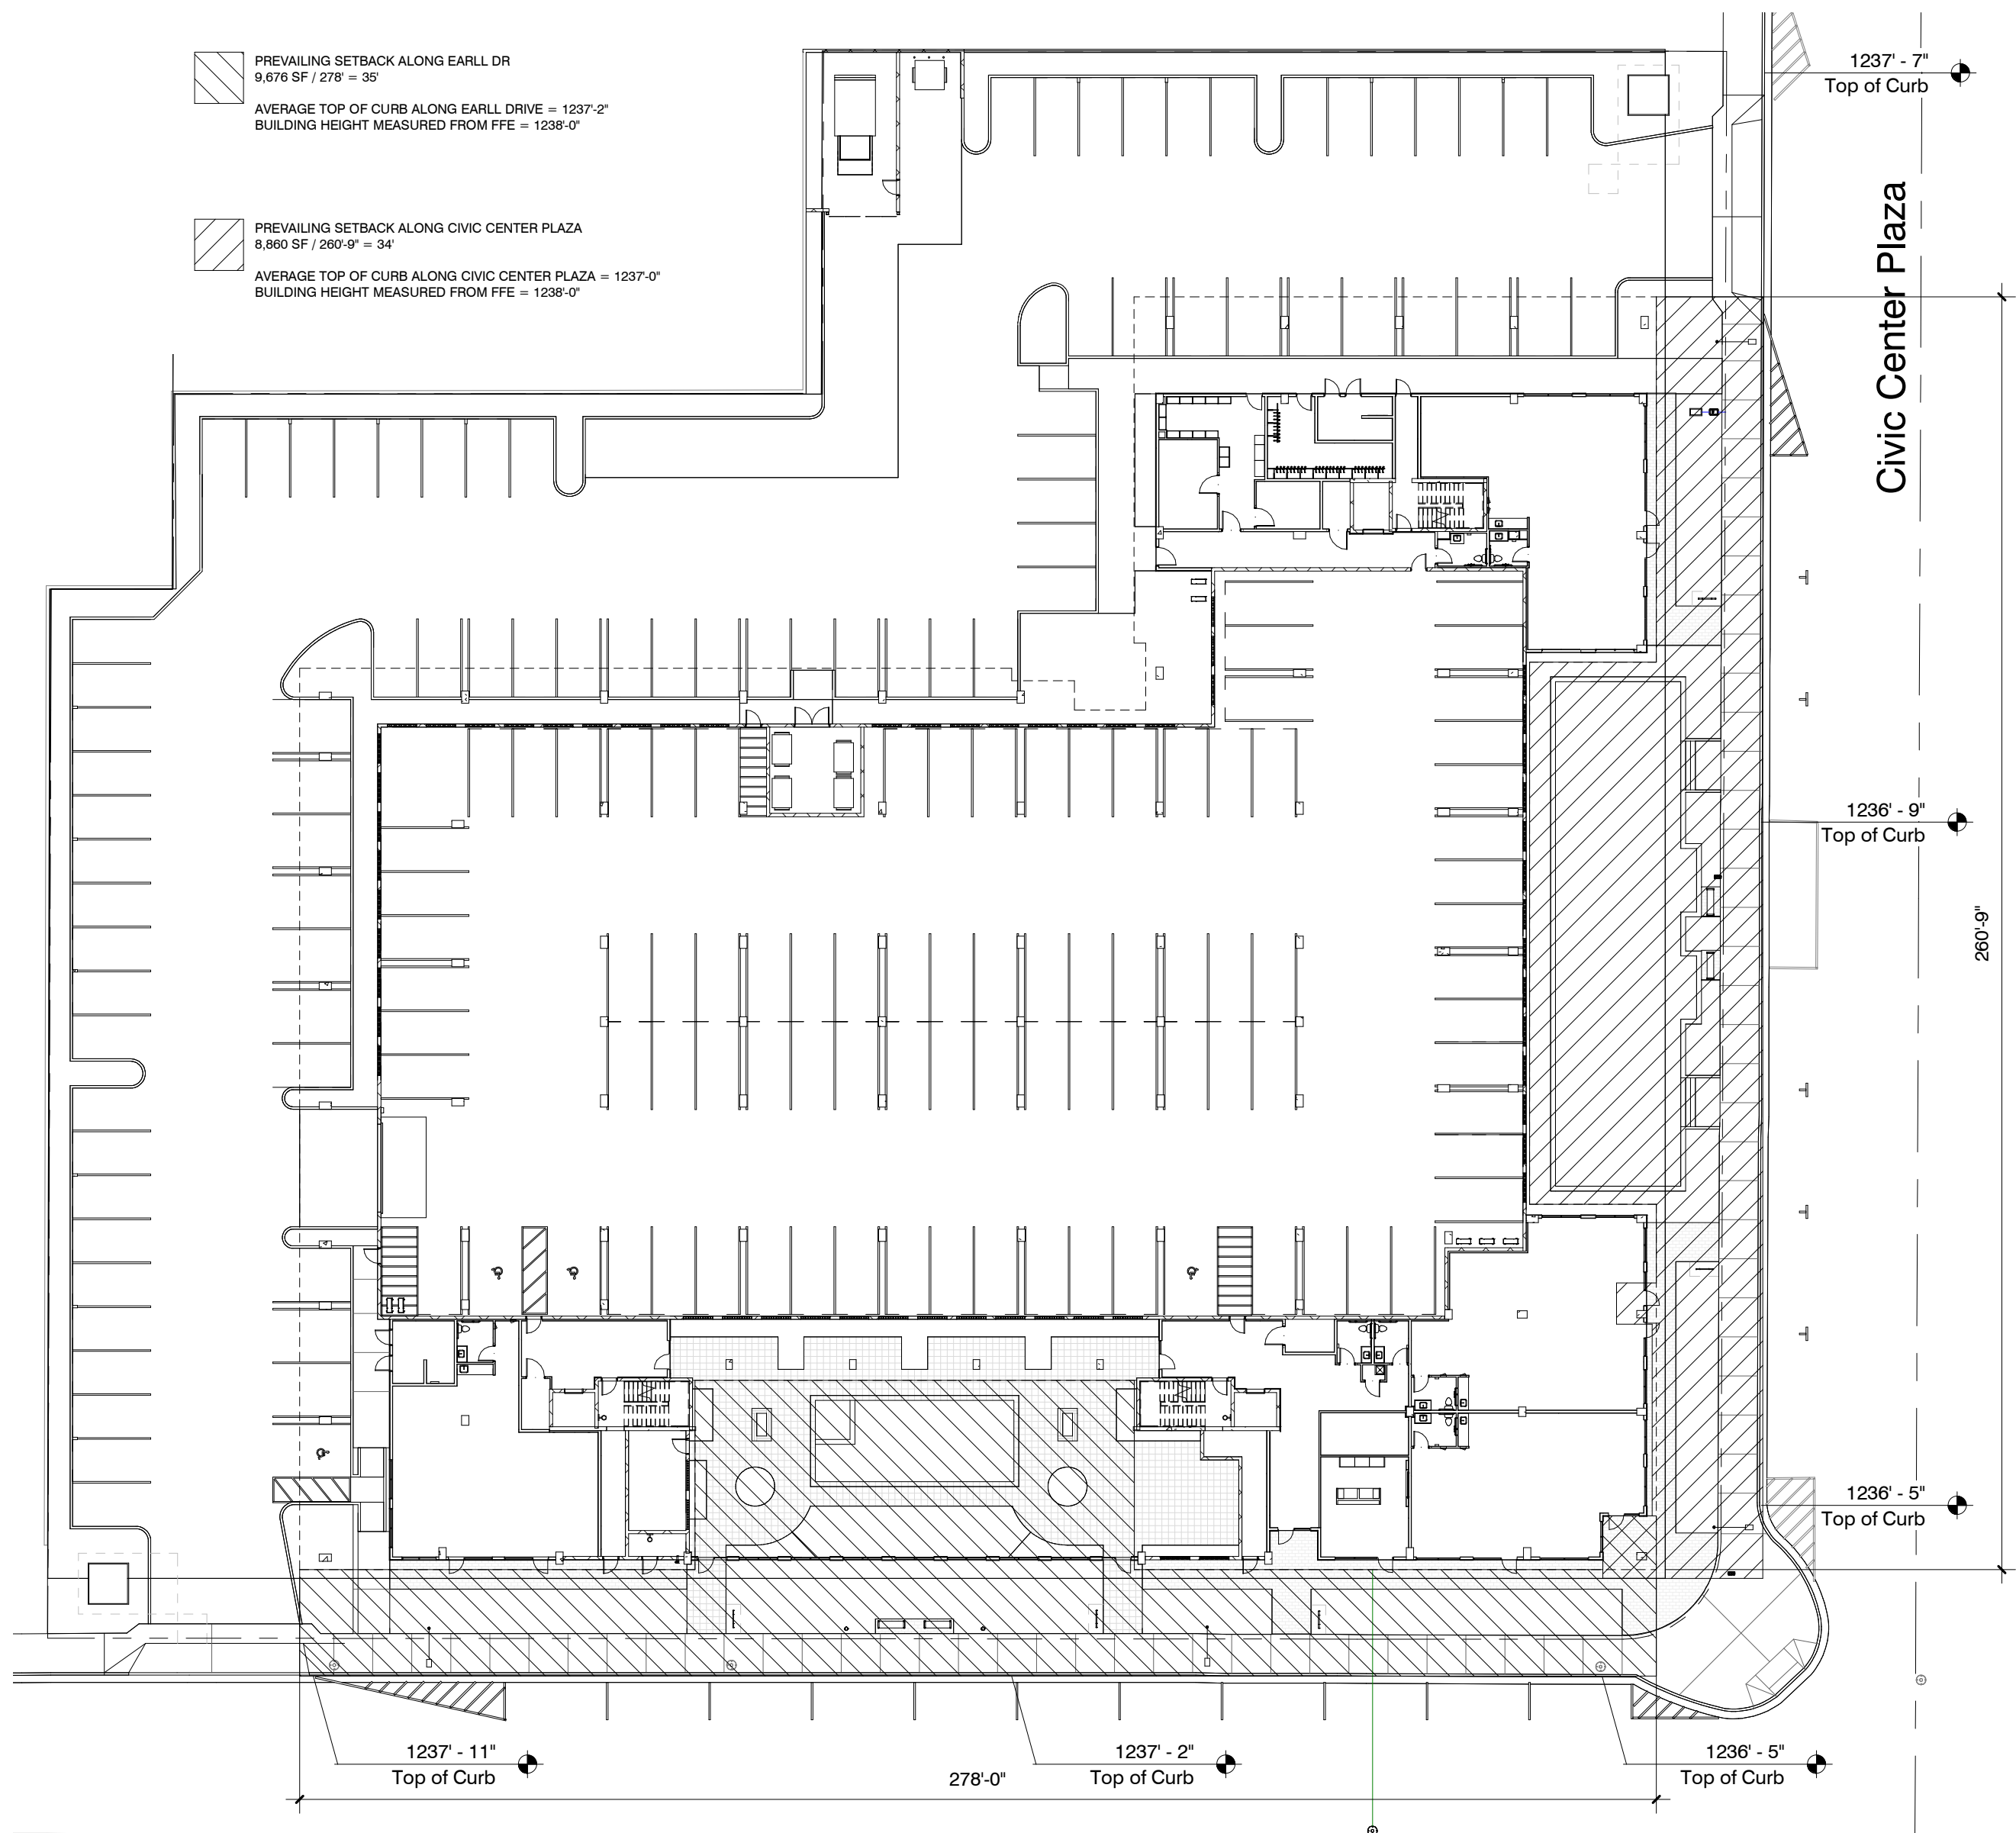

3 Site Plan - Removal and Undergrouning of Power Poles and Power Lines  
1" = 80'-0"

**K & I HOMES, LLC**  
6524 N 4TH STREET  
PHOENIX, AZ 85012  
PH: 602-505-2525

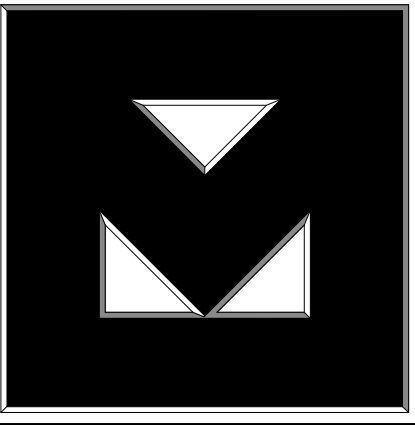

**Clayton**

**The CLAYTON**  
On Earl  
Scottsdale, AZ

**Revisions**

#	Description	Date

**OWNERSHIP OF DOCUMENTS**  
DRAWINGS AND SPECIFICATIONS AS INSTRUMENTS OF SERVICE ARE AND SHALL REMAIN THE PROPERTY OF THE ARCHITECT WHETHER THE PROJECT FOR WHICH THEY WERE PREPARED IS EXECUTED OR NOT. THEY ARE NOT TO BE USED ON OTHER PROJECTS OR EXTENSIONS TO THIS PROJECT EXCEPT BY AGREEMENT IN WRITING AND WITH APPROPRIATE COMPENSATION TO K & I HOMES, LLC.

JOB NUMBER: 2303  
ISSUE DATE: 07/26/24

**NOT FOR CONSTRUCTION**  
32407  
KRISTJAN SIGURDSSON  
Professional Engineer  
No. 931202

SHEET TITLE:  
**Site Plan - Worksheet**  
SHEET NUMBER:

**A1.2**

Re-Zone