


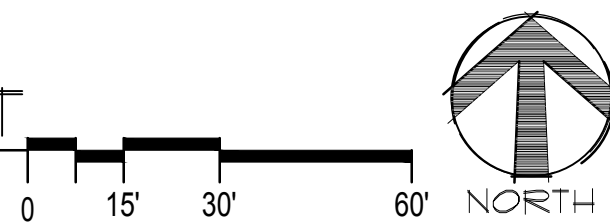

WEST HARDSCAPE ENLARGEMENT

SCALE: 1"=30'-0"



HARDSCAPE SCHEDULE

SYMBOL	DESCRIPTION
1	LANDSCAPE AREA, REFER TO SHEETS CLS-3 & CLS-4
2	STANDARD GRAY CONCRETE W/ BROOM FINISH PER CIVIL PLANS
3	SPECIALTY VEHICULAR PAVING - 80MM BELGARD PAVERS MEGA FIT GRANA SERIES- 'VICTORIAN' COLOR
4	SPECIALTY PEDESTRIAN PAVING - 60MM BELGARD PAVERS HOLLAND STONE SERIES- 'TRUFFLE' COLOR HERRINGBONE PATTERN
5	POOL DECK PAVING - ARTISTIC PAVERS, DESERTLOCK SERIES COLOR: 'COOL WHITE'
6	1/4" MINUS STABILIZED GRANITE TRAIL W/ STEEL HEADER, COLOR TO MATCH LANDSCAPE
7	ASPHALT PARKING SURFACE PER CIVIL PLANS
8	BERMUDA HYBRID SOD W/ STEEL HEADER, REFER TO SHEETS CLS-3 & CLS-4
9	CORONADO PLATINUM SYNTHETIC LAWN BY ARIZONA ARTIFICIAL LAWNS W/ EXTRUDED CONCRETE HEADER, REFER TO SHEETS CLS-3 & CLS-4
10	VEHICULAR ACCESS GATE, REFER TO SHEET WALL-2 FOR ELEVATIONS
11	PEDESTRIAN ACCESS GATE, REFER TO SHEET WALL-2 FOR ELEVATIONS
12	3' HT. SCREEN WALL, REFER TO SHEET WALL-1 FOR ELEVATIONS
13	6' HT. PARTIAL VIEW WALL, REFER TO SHEET WALL-2 FOR ELEVATIONS
14	6' HT. PERIMETER WALL, REFER TO SHEET WALL-2 FOR ELEVATIONS
15	6' HT. DOOLEY WALL, REFER TO SHEET WALL-2 FOR LAYOUT
16	6' HT. ACCENT STONE WALL, REFER TO SHEET WALL-1 FOR ELEVATIONS
17	5' HT. WELDED WIRE POOL BARRIER W/ SELF CLOSING/SELF LATCHING GATES TO MEET MARICOPA COUNTY POOL CODE
18	5' HT WELDED WIRE DOG PARK FENCE W/ SELF-CLOSING GATES
19	POOL BUILDING CONTAINING RESTROOMS, STORAGE AND POOL EQUIPMNT, FINAL LAYOUT AND DESIGN TO BE COORDINATED W/ PROJECT ARCHITECT
20	STEEL SHADE STRUCTURE W/ MEDIA WALL OVER FIREPLACE AND MISTING SYSTEM
21	ADA ACCESSIBLE OUTDOOR KITCHEN W/ 2 GAS GRILLS & PREP COUNTER
22	COMMUNITY FIRE PIT
23	SYNTHETIC GAME LAWN W/ CONCRETE CORNHOLE BOARDS
24	2'X4' ACCENT PLANTER FOR FOUNDATION PLANTING
25	10'X10' RESORT CABANAS
26	CALL BOX AT VEHICULAR GATE PER ARCHITECTURE
27	TRASH COMPACTOR ENCLOSURE PER ARCHITECT
28	DOG PARK FOUNTAIN INSTALLED PER MANUFACTURER SPECIFICATIONS
29	COVERED MAILBOX LOCATION
30	CONCRETE TRASH CAN



Collaborative V  
Design Studio Inc.  
7116 East 1st Ave.,  
Suite 103  
Scottsdale, Arizona  
85251  
office: 480-347-0590  
fax: 480-656-6012



PRELIMINARY  
NOT FOR  
CONSTRUCTION

LANDSCAPE IMPROVEMENTS  
**TOLL AT CAVASSON**  
CAVASSON PHASE 3, LOT 1 - SCOTTSDALE, AZ



DESIGNED BY: HR/SH  
DRAWN BY: HR/SH  
CHECKED BY: MD/PV  
DATE: 07/01/2024  
REVISIONS: 10/04/2024  
CITY DRB COMMENTS


TOLL AT CAVASSON  
DRB SUBMITTAL

CHS-1



EAST HARDSCAPE ENLARGEMENT

SCALE: 1"=30'-0"

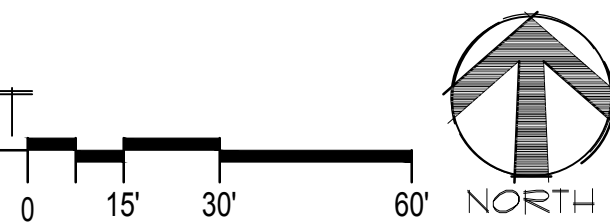

HARDSCAPE SCHEDULE

SYMBOL	DESCRIPTION
1	LANDSCAPE AREA, REFER TO SHEETS CLS-3 & CLS-4
2	STANDARD GRAY CONCRETE W/ BROOM FINISH PER CIVIL PLANS
3	SPECIALTY VEHICULAR PAVING - 80MM BELGARD PAVERS MEGA FIT GRANA SERIES- 'VICTORIAN' COLOR
4	SPECIALTY PEDESTRIAN PAVING - 60MM BELGARD PAVERS HOLLAND STONE SERIES- 'TRUFFLE' COLOR HERRINGBONE PATTERN
5	POOL DECK PAVING - ARTISTIC PAVERS, DESERTLOCK SERIES COLOR: 'COOL WHITE'
6	1/4" MINUS STABILIZED GRANITE TRAIL W/ STEEL HEADER, COLOR TO MATCH LANDSCAPE
7	ASPHALT PARKING SURFACE PER CIVIL PLANS
8	BERMUDA HYBRID SOD W/ STEEL HEADER, REFER TO SHEETS CLS-3 & CLS-4
9	CORONADO PLATINUM SYNTHETIC LAWN BY ARIZONA ARTIFICIAL LAWNS W/ EXTRUDED CONCRETE HEADER, REFER TO SHEETS CLS-3 & CLS-4
10	VEHICULAR ACCESS GATE, REFER TO SHEET WALL-2 FOR ELEVATIONS
11	PEDESTRIAN ACCESS GATE, REFER TO SHEET WALL-2 FOR ELEVATIONS
12	3' HT. SCREEN WALL, REFER TO SHEET WALL-1 FOR ELEVATIONS
13	6' HT. PARTIAL VIEW WALL, REFER TO SHEET WALL-2 FOR ELEVATIONS
14	6' HT. PERIMETER WALL, REFER TO SHEET WALL-2 FOR ELEVATIONS
15	6' HT. DOOLEY WALL, REFER TO SHEET WALL-2 FOR LAYOUT
16	6' HT. ACCENT STONE WALL, REFER TO SHEET WALL-1 FOR ELEVATIONS
17	5' HT. WELDED WIRE POOL BARRIER W/ SELF CLOSING/SELF LATCHING GATES TO MEET MARICOPA COUNTY POOL CODE
18	5' HT WELDED WIRE DOG PARK FENCE W/ SELF-CLOSING GATES
19	POOL BUILDING CONTAINING RESTROOMS, STORAGE AND POOL EQUIPMNT, FINAL LAYOUT AND DESIGN TO BE COORDINATED W/ PROJECT ARCHITECT
20	STEEL SHADE STRUCTURE W/ MEDIA WALL OVER FIREPLACE AND MISTING SYSTEM
21	ADA ACCESSIBLE OUTDOOR KITCHEN W/ 2 GAS GRILLS & PREP COUNTER
22	COMMUNITY FIRE PIT
23	SYNTHETIC GAME LAWN W/ CONCRETE CORNHOLE BOARDS
24	2'X4' ACCENT PLANTER FOR FOUNDATION PLANTING
25	10'X10' RESORT CABANAS
26	CALL BOX AT VEHICULAR GATE PER ARCHITECTURE
27	TRASH COMPACTOR ENCLOSURE PER ARCHITECT
28	DOG PARK FOUNTAIN INSTALLED PER MANUFACTURER SPECIFICATIONS
29	COVERED MAILBOX LOCATION
30	CONCRETE TRASH CAN



Collaborative V  
Design Studio Inc.  
7116 East 1st Ave.,  
Suite 103  
Scottsdale, Arizona  
85251  
office: 480-347-0590  
fax: 480-656-6012



EXPIRES: 06 / 30 / 2025

PRELIMINARY  
NOT FOR  
CONSTRUCTION

LANDSCAPE IMPROVEMENTS  
**TOLL AT CAVASSON**  
CAVASSON PHASE 3, LOT 1 - SCOTTSDALE, AZ



DESIGNED BY: HR/SH  
DRAWN BY: HR/SH  
CHECKED BY: MD/PV  
DATE: 07/01/2024  
REVISIONS: 10/04/2024  
CITY DRB COMMENTS

TOLL AT CAVASSON  
DRB SUBMITTAL

CHS-2