

PROJECT DATA

PROJECT ADDRESS:
11842 N 67TH ST
SCOTTSDALE, ARIZONA 85254

ASSESSOR'S PARCEL NUMBER:
175-21-026

SITE DATA:
SUBDIVISION: DESERT ESTATES 2

LOT NO.: 50
M.C.R. NO.: 58-04

BUILDING AREA:

EXISTING LIVABLE:	3,496 SQ. FT.
COVERED ENTRY:	122 SQ. FT.
COVERED PATIO:	1888 SQ. FT.
GARAGE:	533 SQ. FT.

NEW ADDITION:
PROPOSED GARAGE: 1371 SQ. FT.

NEW TOTAL UNDER ROOF= 7,410 SQ. FT.

LOT AREA:
44,081 SQ. FT.


PROPERTY OWNER

THOMPSON WILLIAM ALLEN/TRACI
11842 N 67TH ST
SCOTTSDALE, ARIZONA 85254

LEGAL DESCRIPTION

LOT NUMBER 50 DESERT ESTATES 2

VICINITY MAP

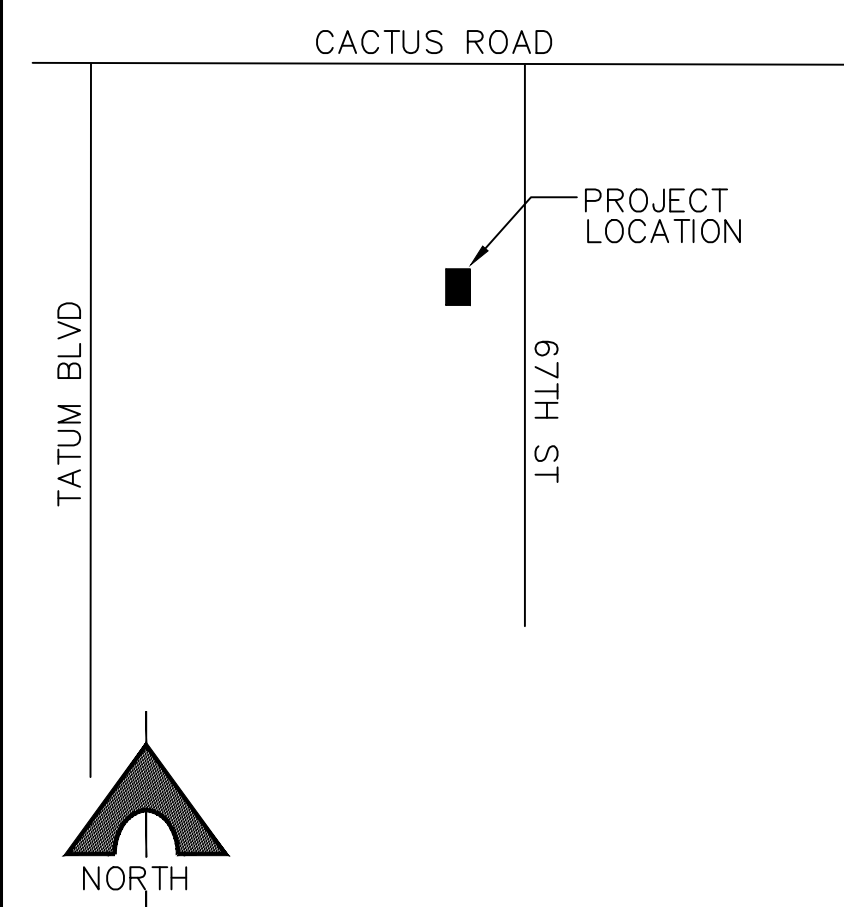


General Notes

No.	Revision/Issue	Date


Firm Name and Address

Project Name and Address
11842 N 67TH ST
SCOTTSDALE, ARIZONA 85254

Project GARAGE ADDITION	Sheet SP
Date 12/19/2024	
Scale 1/16" TO 1'	

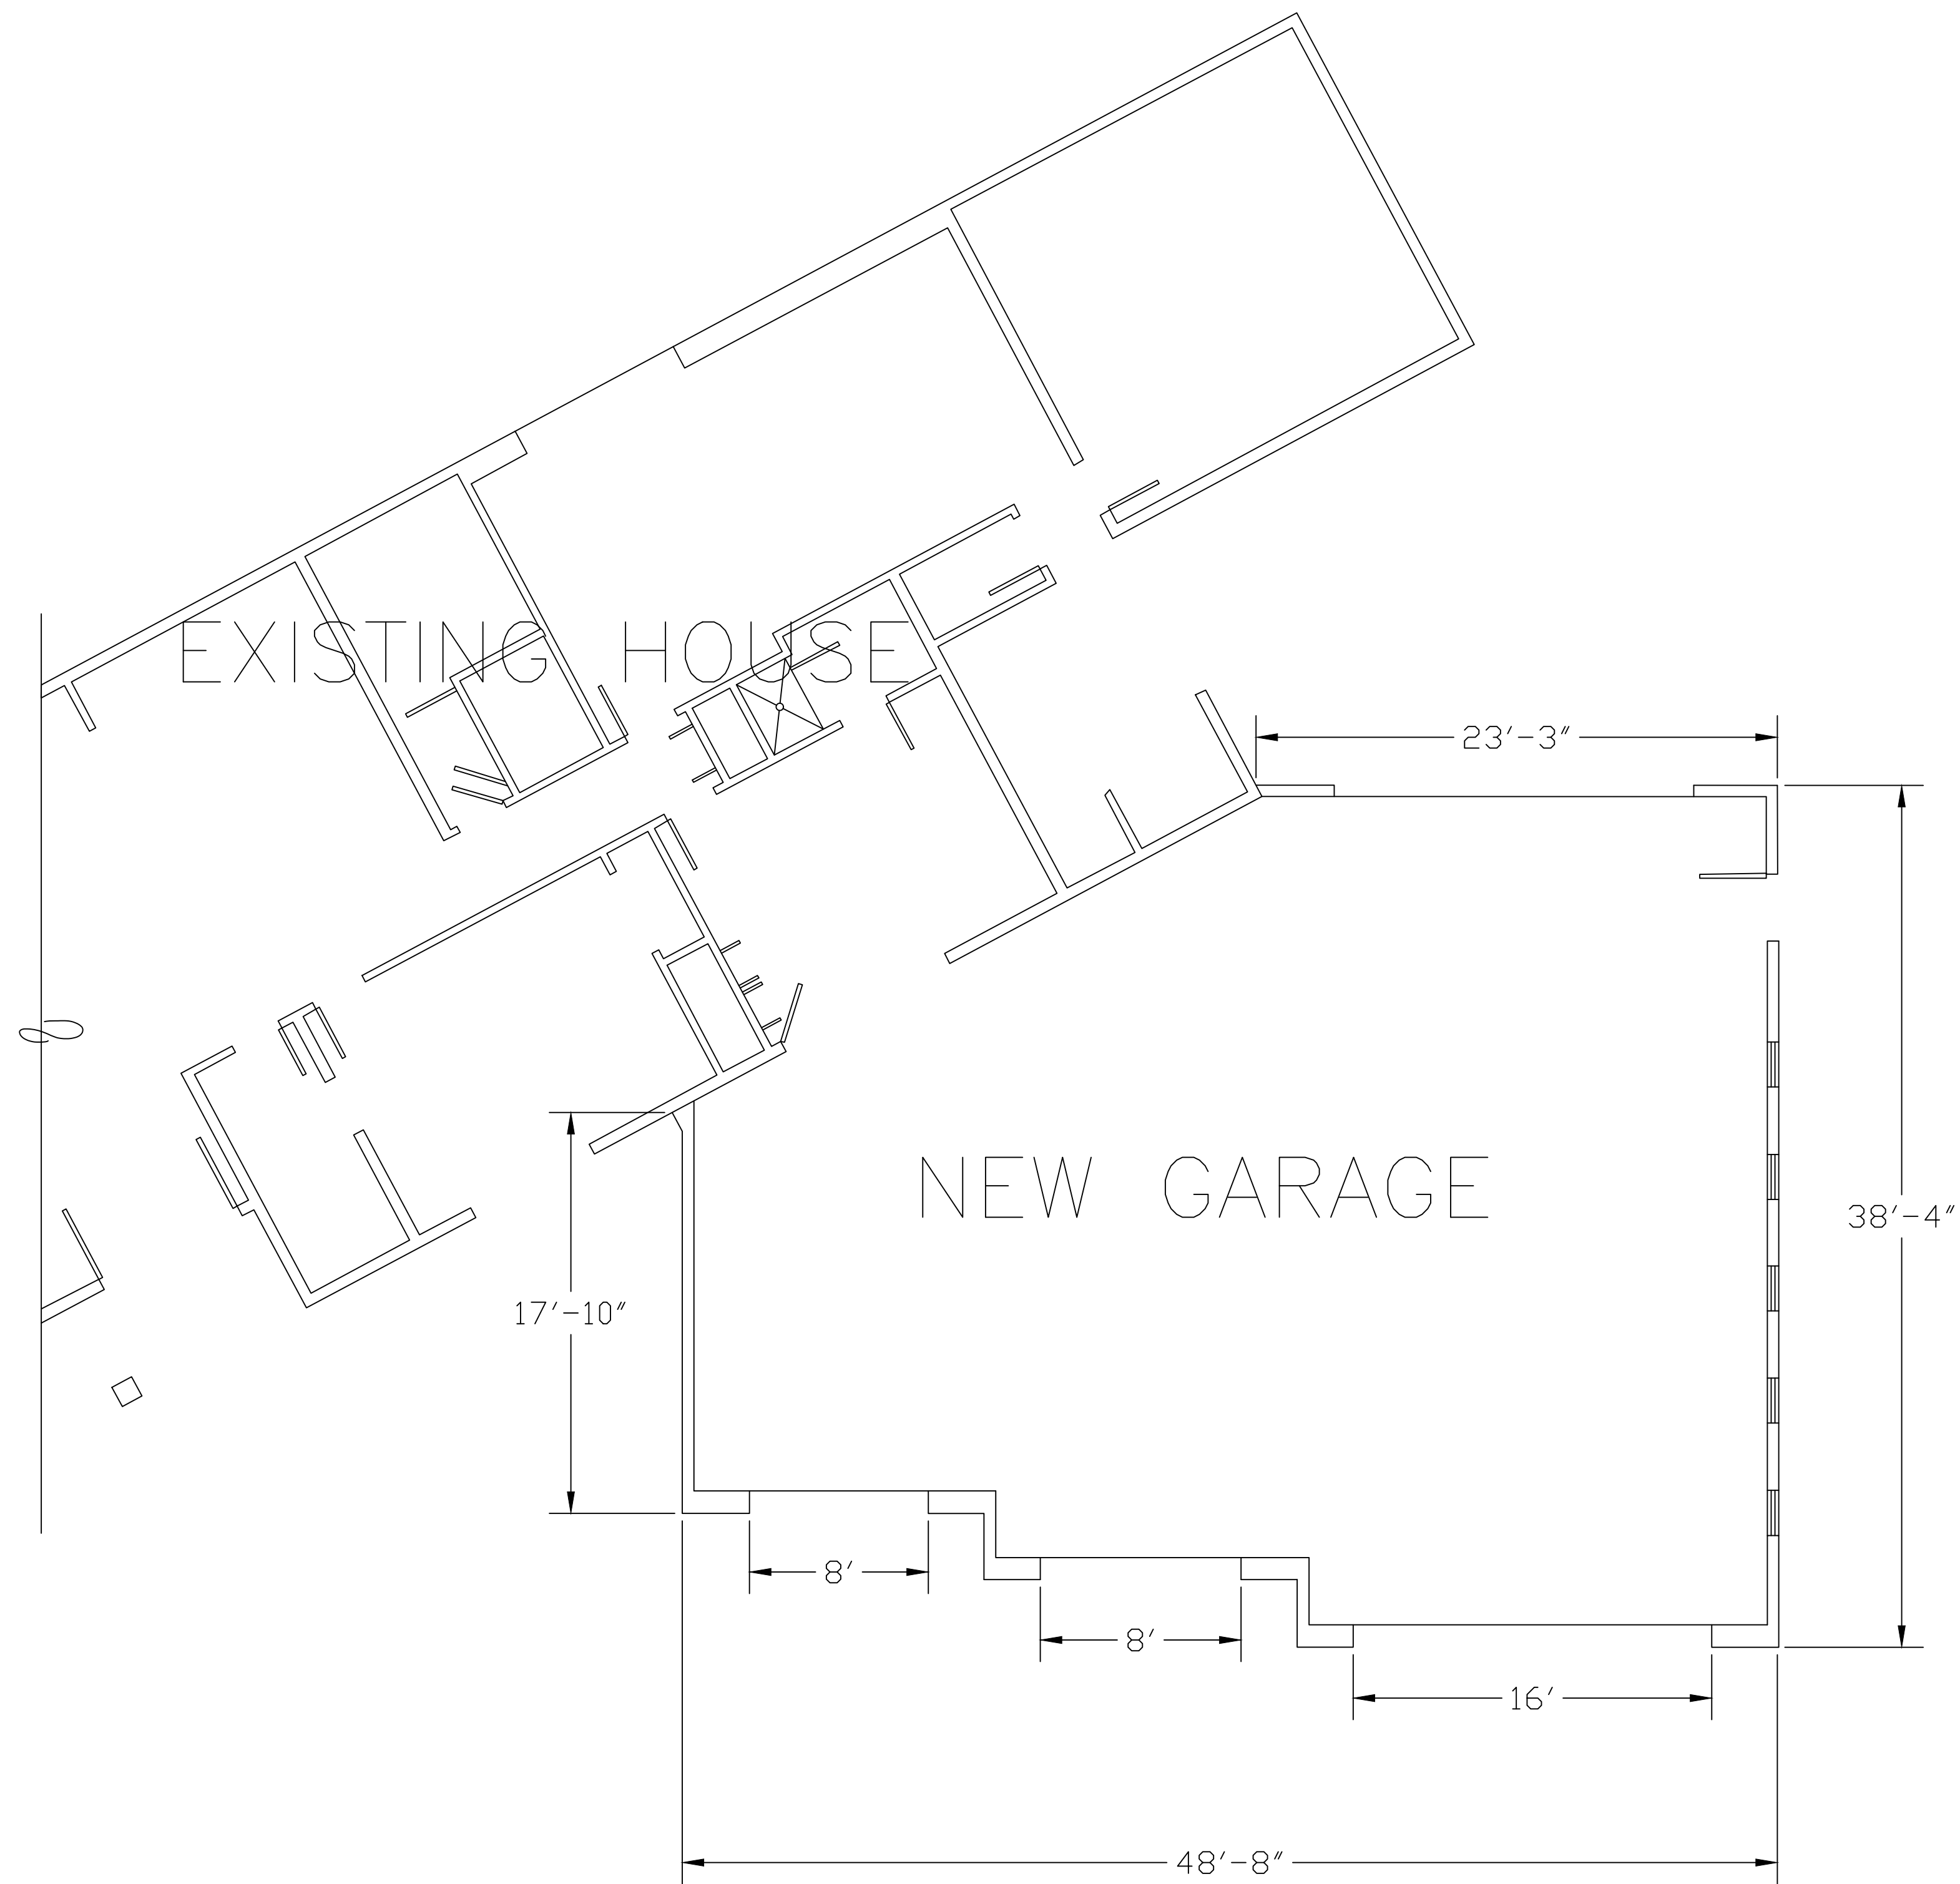

PROPOSED FLOOR PLAN
SCALE: 3/16"=1'-0"

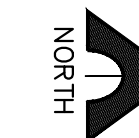


General Notes

No.	Revision/Issue	Date


Firm Name and Address

Project Name and Address
11842 N 67TH ST
Scottsdale, ARIZONA 85254


Project Garage Addition	Sheet A 1.0
Date 1/21/2025	
Scale As Noted	

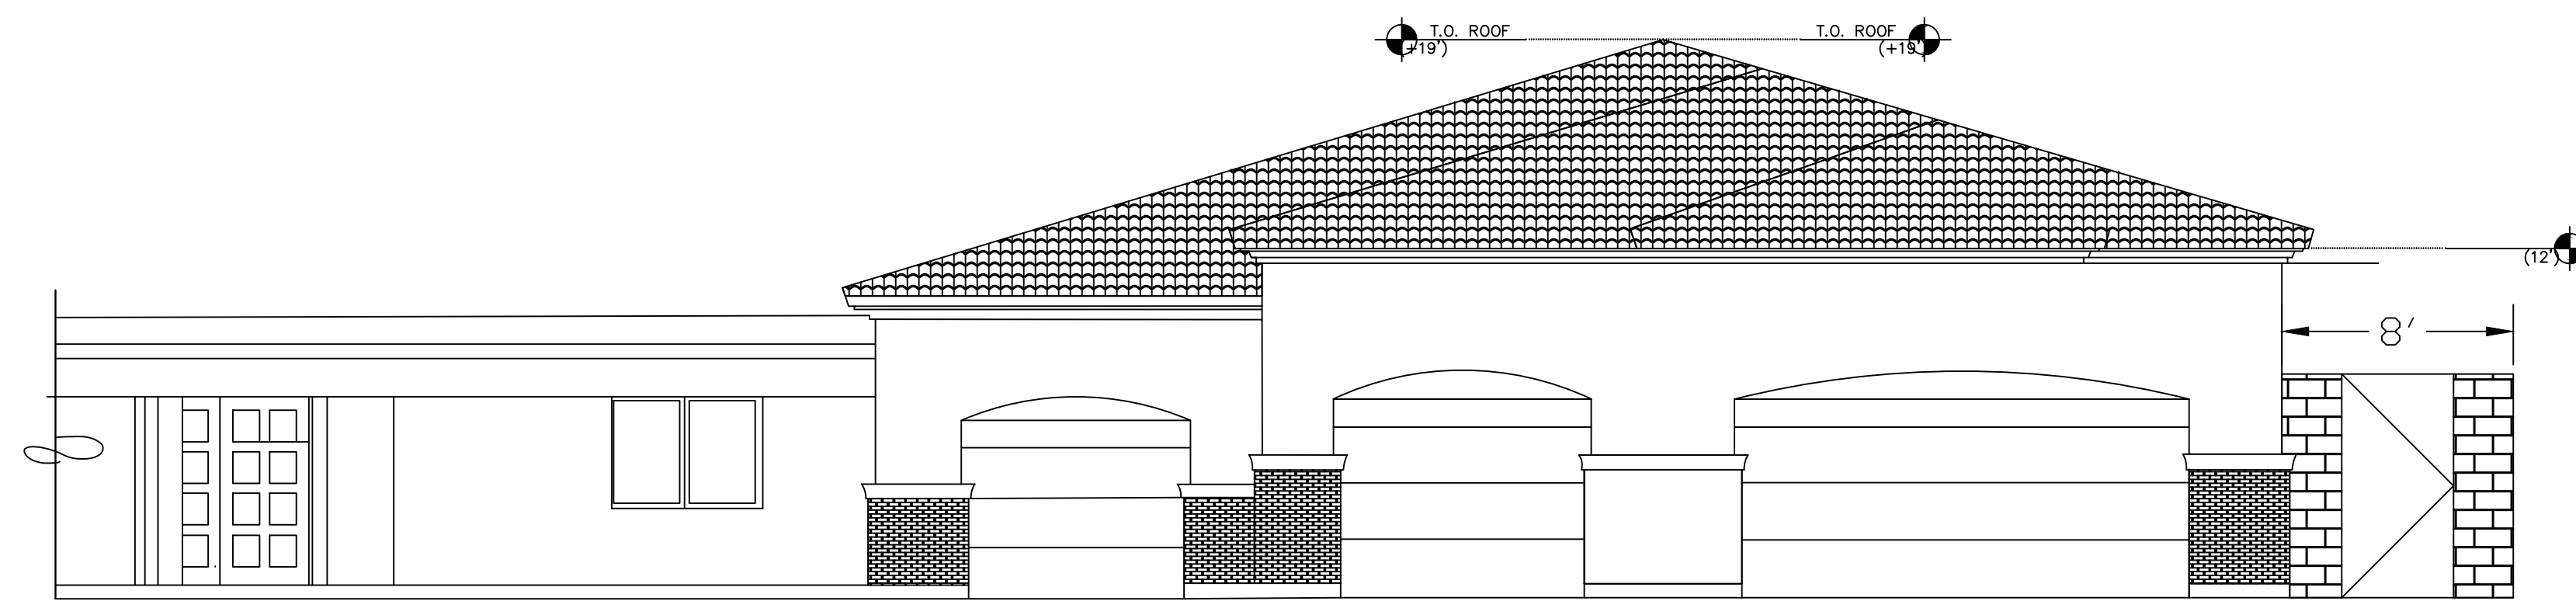


EAST ELEVATION
SCALE: 3/16"=1'-0"

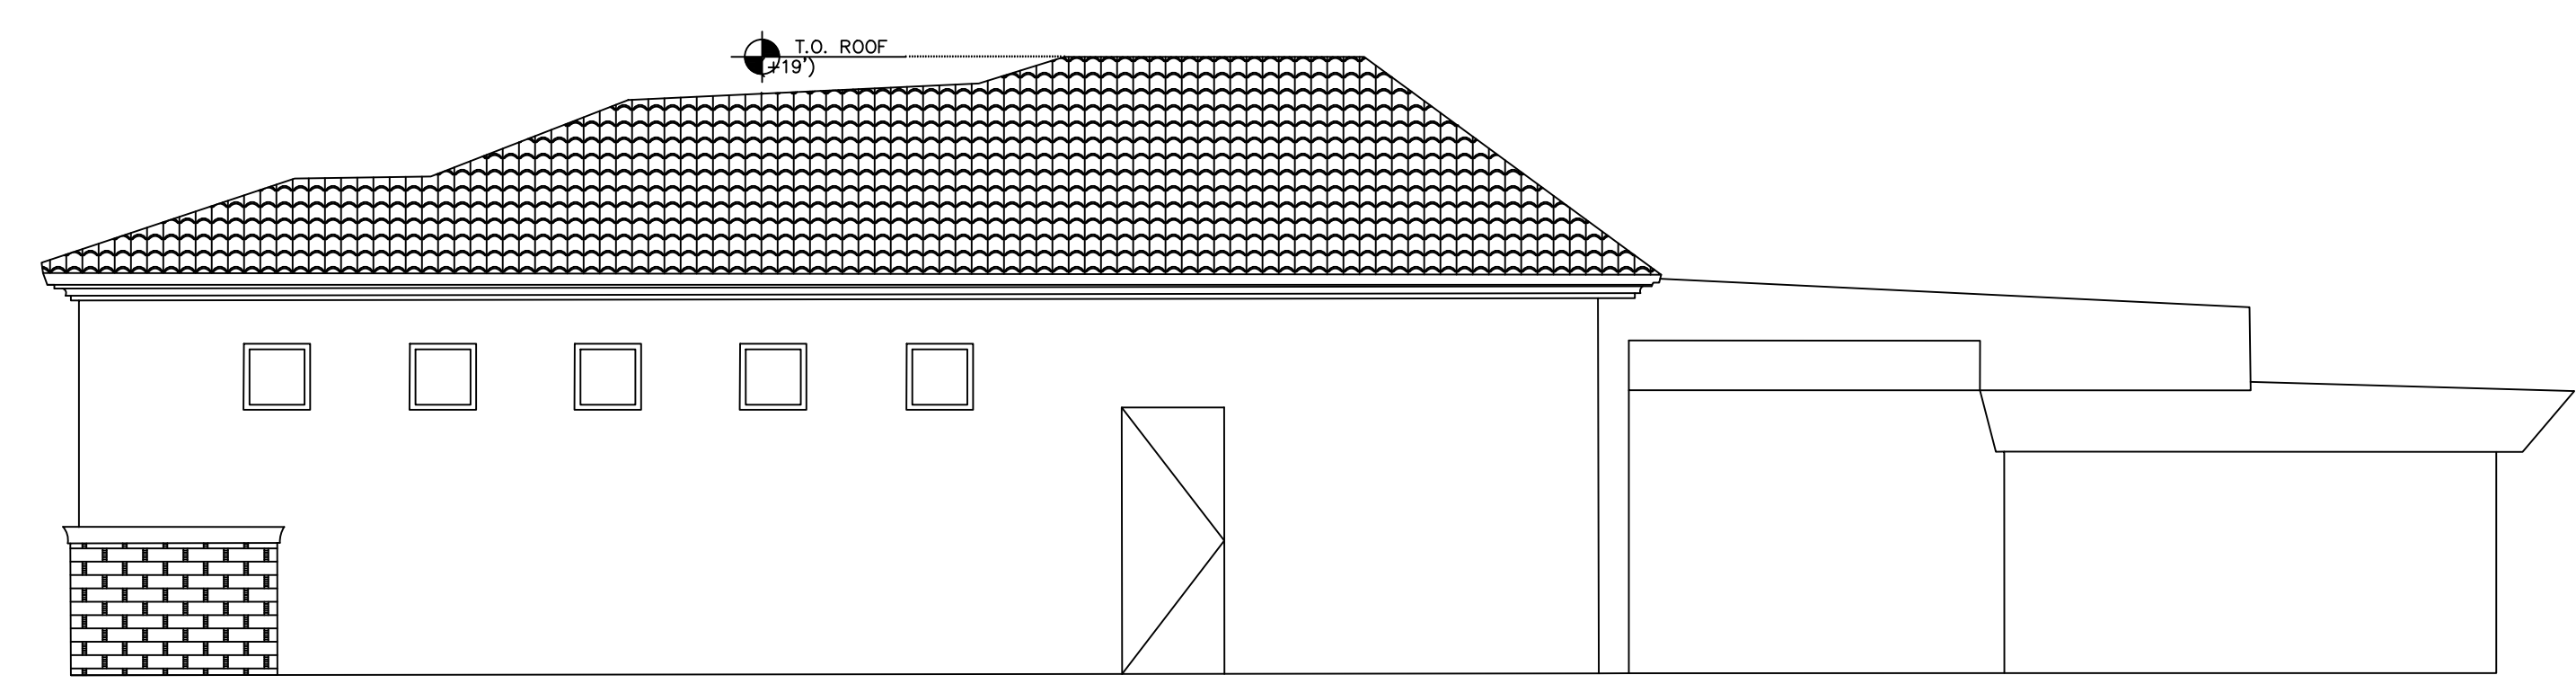

NORTH ELEVATION
SCALE: 3/16"=1'-0"

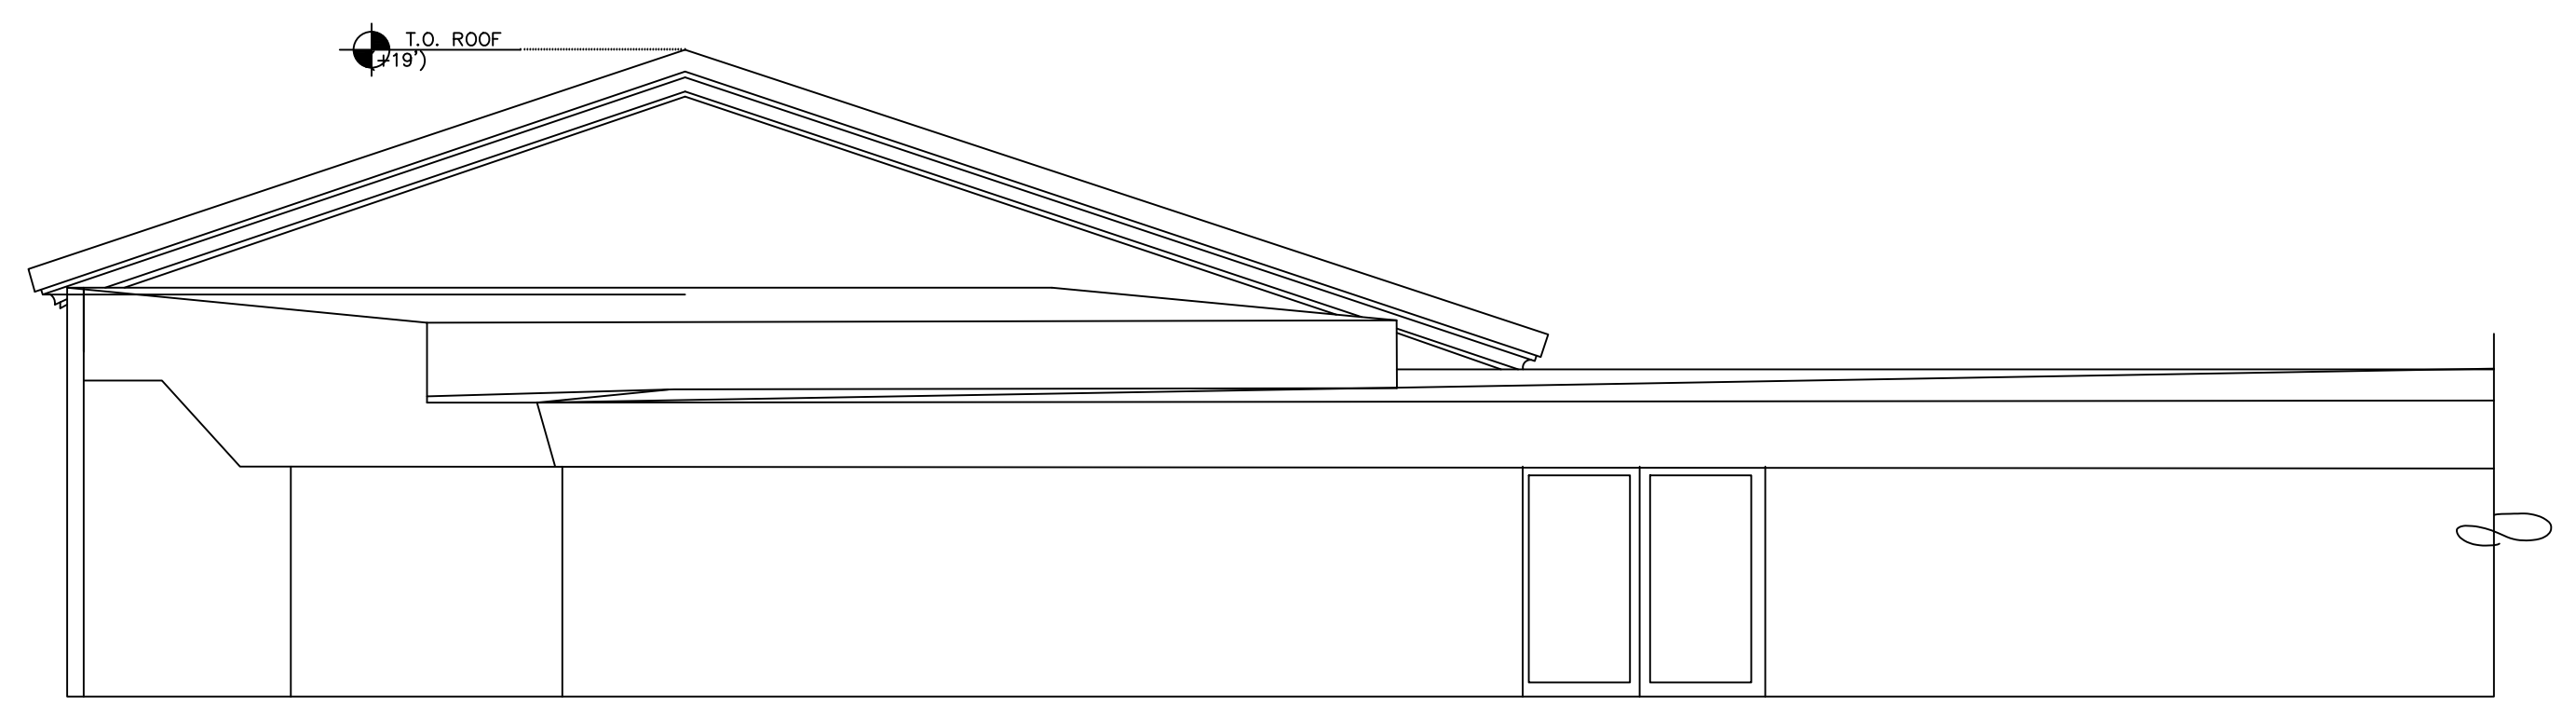

WEST ELEVATION
SCALE: 3/16"=1'-0"

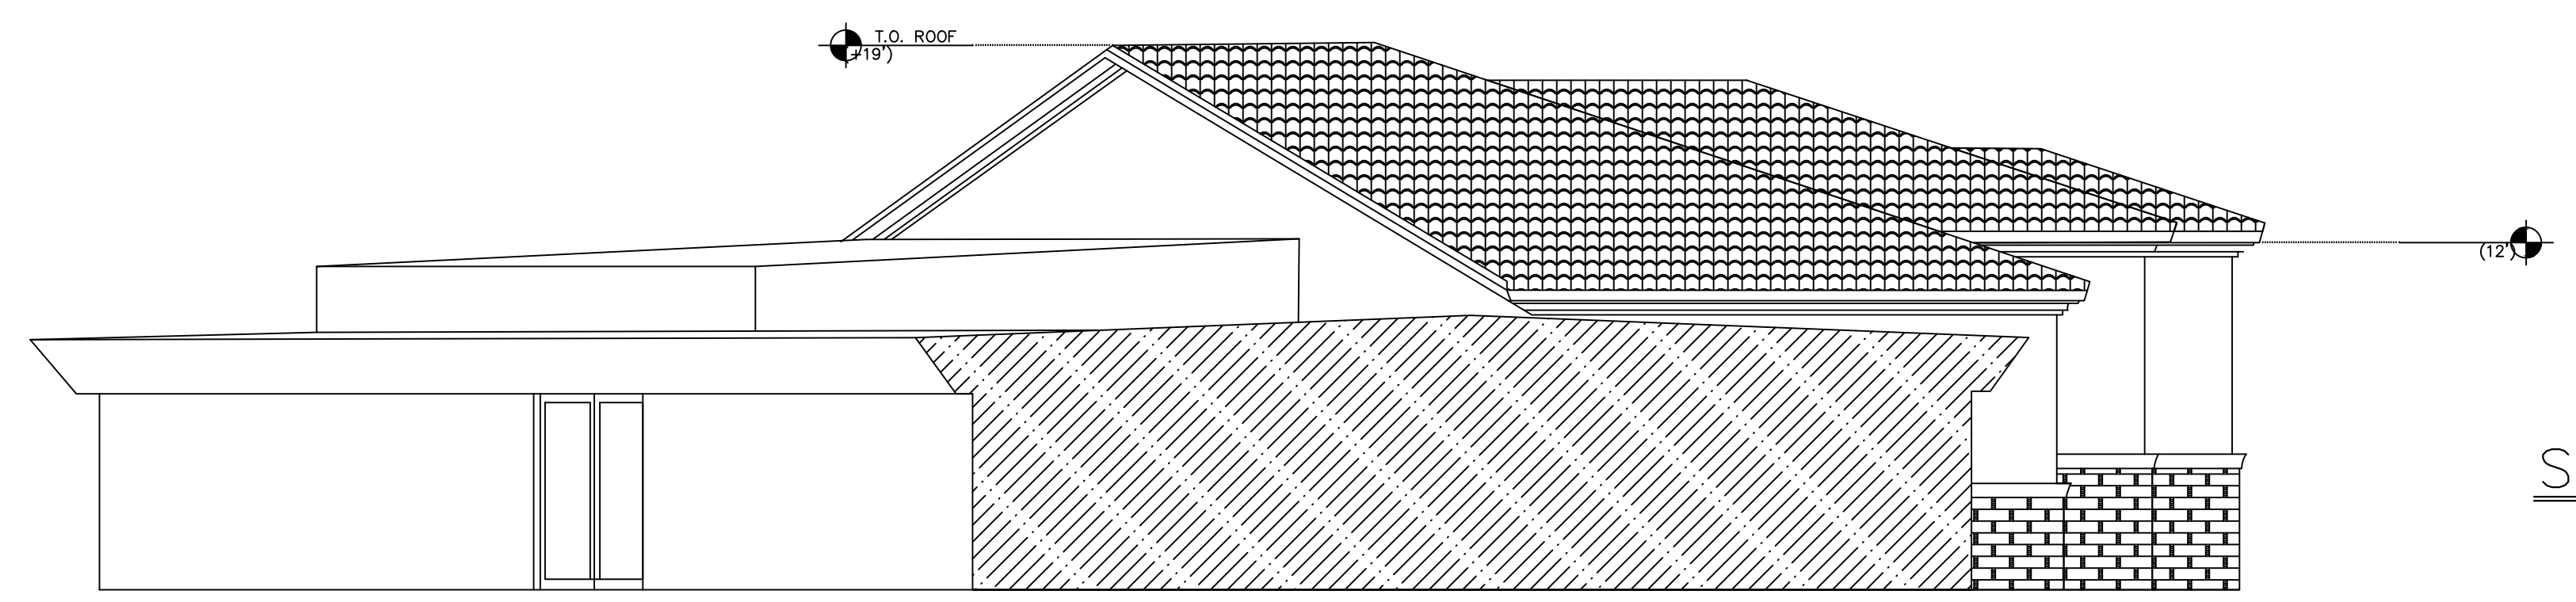

SOUTH ELEVATION
SCALE: 3/16"=1'-0"

General Notes

No.	Revision/Issue	Date

Firm Name and Address

Project Name and Address
11842 N 67TH ST
Scottsdale, ARIZONA 85254

Project Garage Addition	Sheet
Date 1/21/2025	A 2.0
Scale As Noted	