

NEW EXTERIOR FRAME WALL	EXISTING WALL	TOILET FIXTURE	WASHER/DRYER	STOVE/OVEN	AC UNIT	ELECTRICAL METER
NEW INTERIOR FRAME WALL	DEMO AREA	SINK FIXTURE	WATER HEATER	FRIDGE	ROOM CALLOUTS	ELECTRICAL PANEL (AMPS)
NEW CMU/BLOCK WALL	SOFFIT-CEILING CHANGE	DOOR	WINDOW	DISHWASHER	LIVING ROOM CALLOUTS	GAS METER
	ROOF LINE					WALL/FENCE
	STAIRS					

A1.0 DESIGN PLAN RV GARAGE
SCALE: 1/4" = 1'-0"

	SHEET TITLE	DESIGN PLAN RV GARAGE	SHEET NO:	A1.0
	PROJECT NAME	8735 E JOSHUA TREE LN,	SCALE	1/4" = 1'-0"
	PROJECT ADDRESS	8735 E JOSHUA TREE LN, SCOTTSDALE, AZ 85250		
	CLIENT NAME	AINSWORTH FAMILY TRUST	DATE	07-23-2025

SCOTTSDALE CODES
UNLESS STATED OTHERWISE, ADHERE TO THE BELOW CODES
2021 IBC, IRC, IPC, IMC, IFC IEBC AND IFGC
2020 NEC
2021 IECC AND THEIR AMENDMENTS BY SOLUTION R2022-03


Contractor must verify all dimensions at project before proceeding with work. Dimensions intended for general permit use within +/- 1", anything requiring tighter tolerances requires field verification. These documents are instruments of professional service and the information contained within is incomplete unless used in conjunction with Rezio LLC. Use or reproduction of these documents in whole or in part without written consent of Rezio LLC is in violation of common law, copyrights, statutes and other reserved rights. These plans are on notice as copyrighted property of Rezio LLC.

It is the responsibility of the contractor to check and verify all field conditions prior to construction, handle all inspections and work related to inspector comments, and all dimensions, quantities and coordination of trades on the construction site.


SEAL

CITY APPROVAL


REZIO
(844) 937-3946 • REZIOPRO.COM

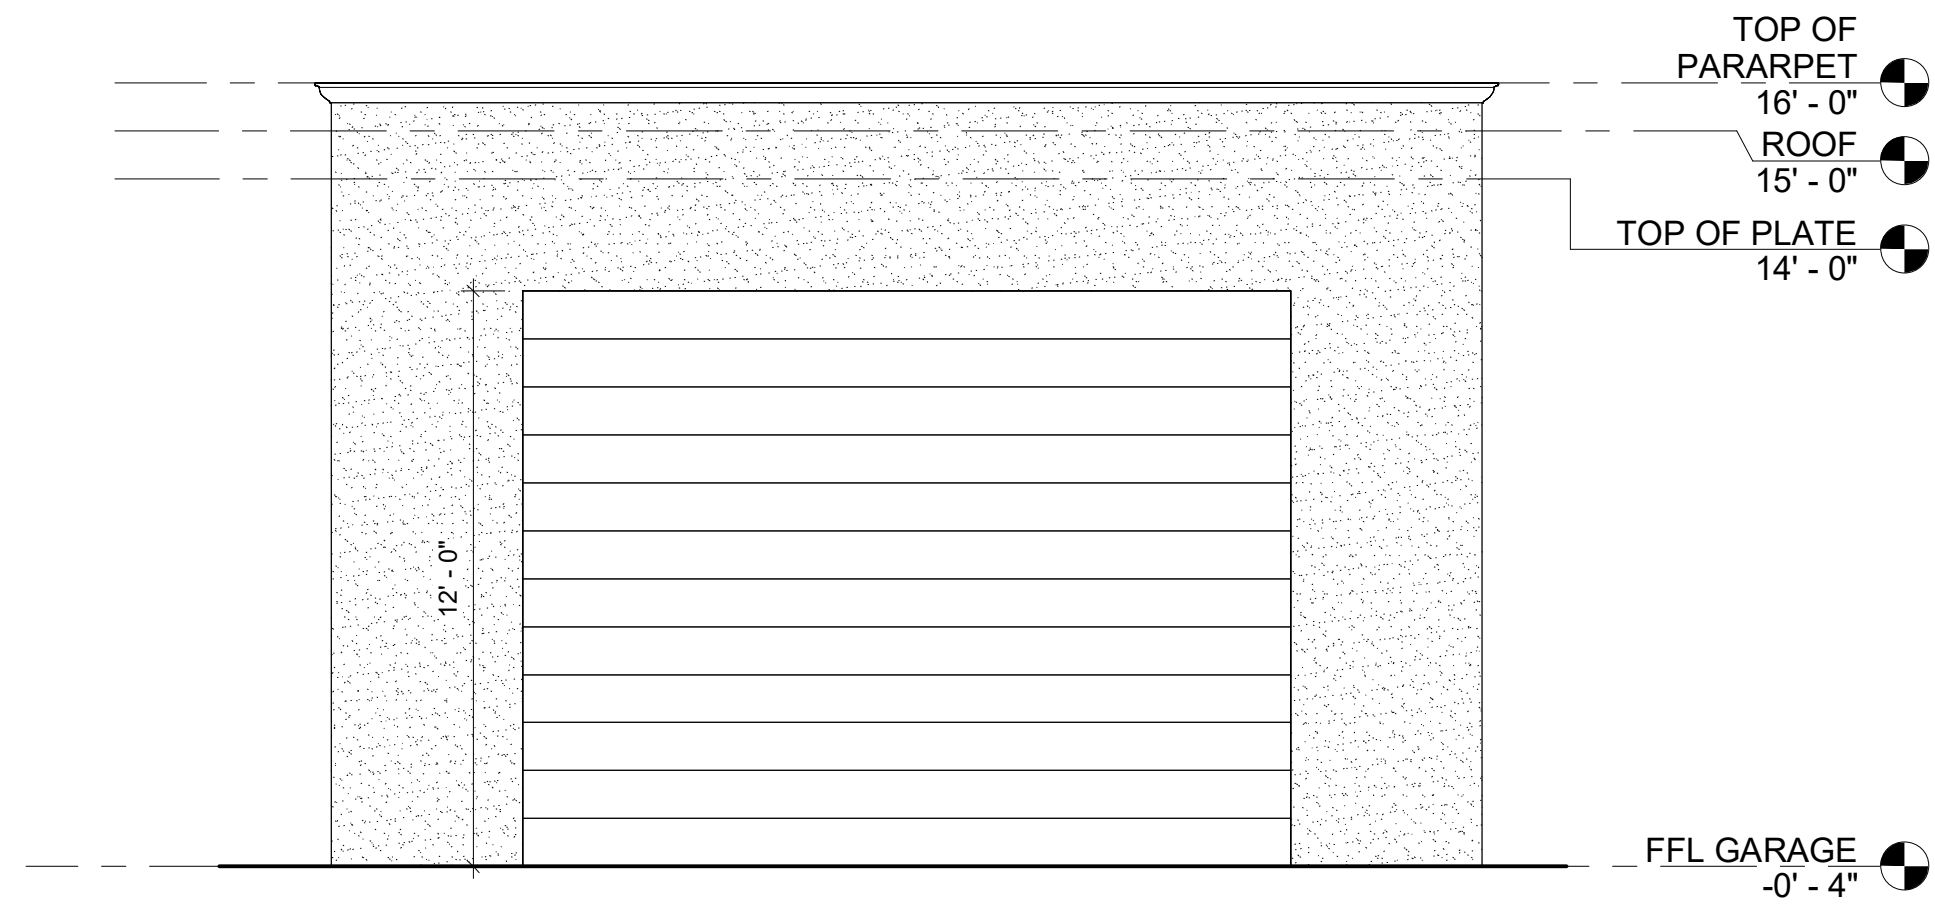


A2.0 NORTH ELEVATION
SCALE: 1/4" = 1'-0"

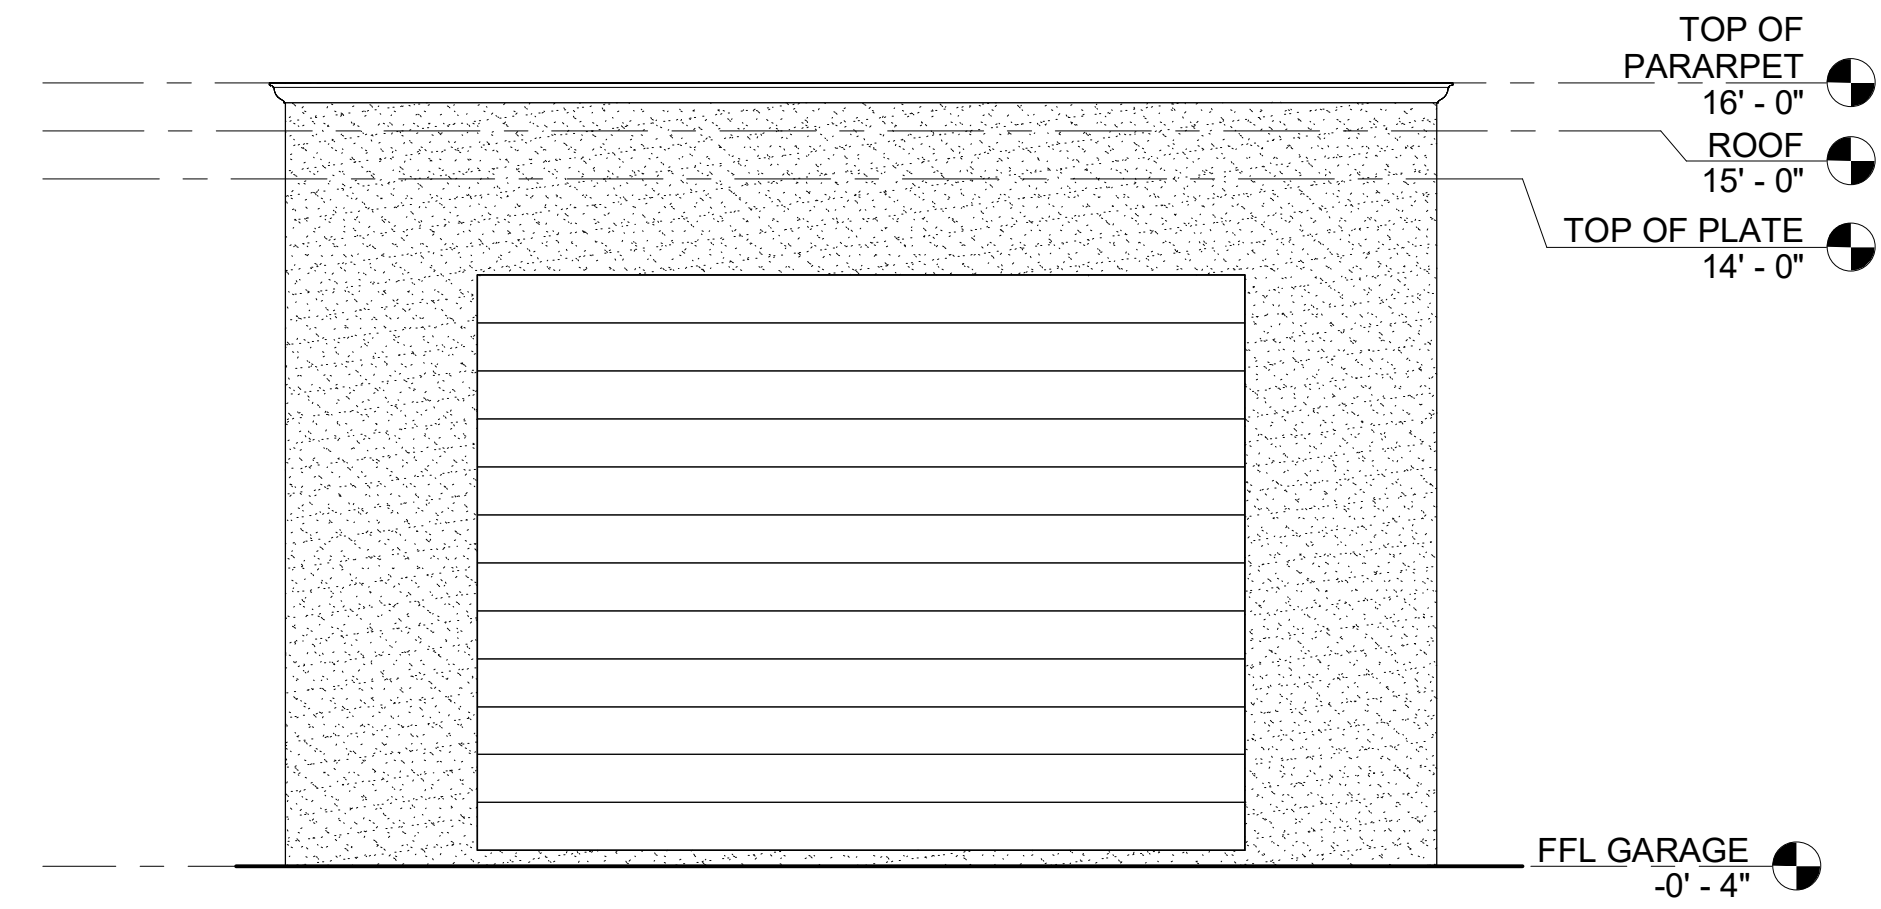


A2.0 SOUTH ELEVATION
SCALE: 1/4" = 1'-0"

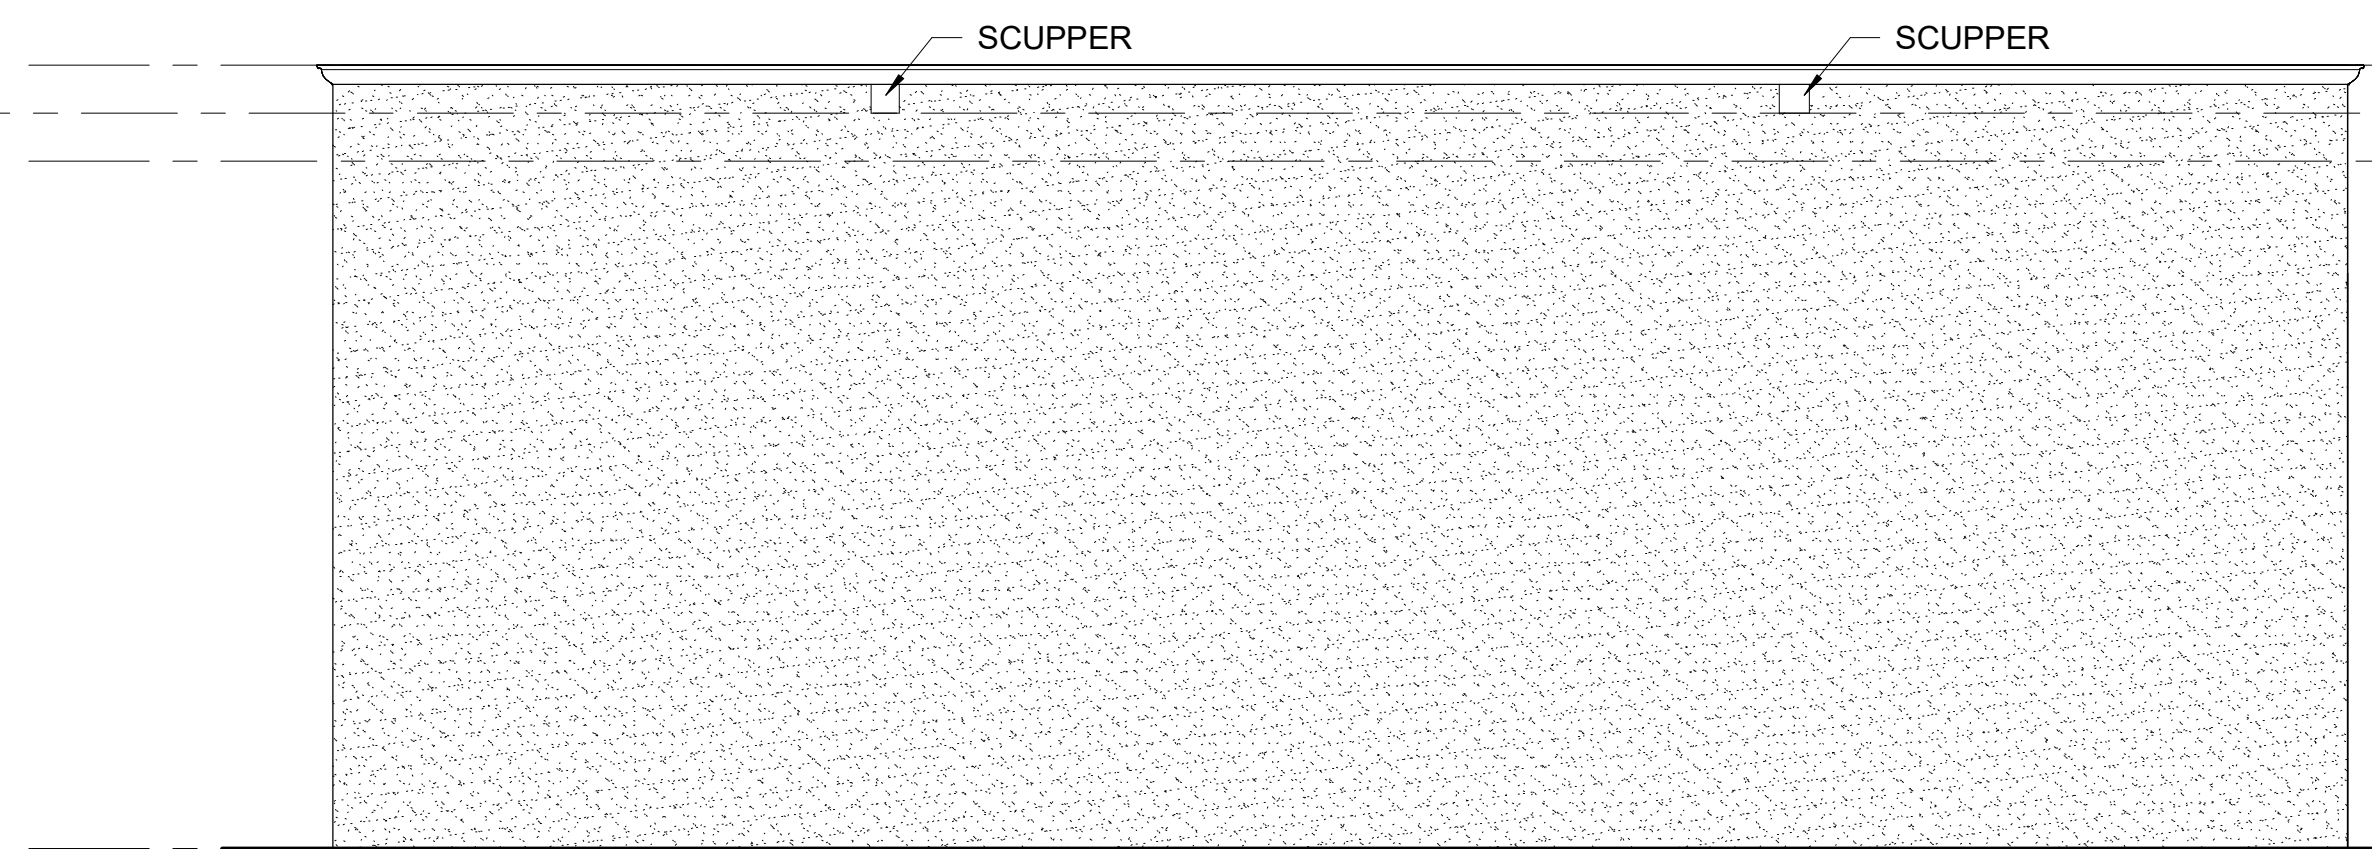


A2.0 EAST ELEVATION
SCALE: 1/4" = 1'-0"

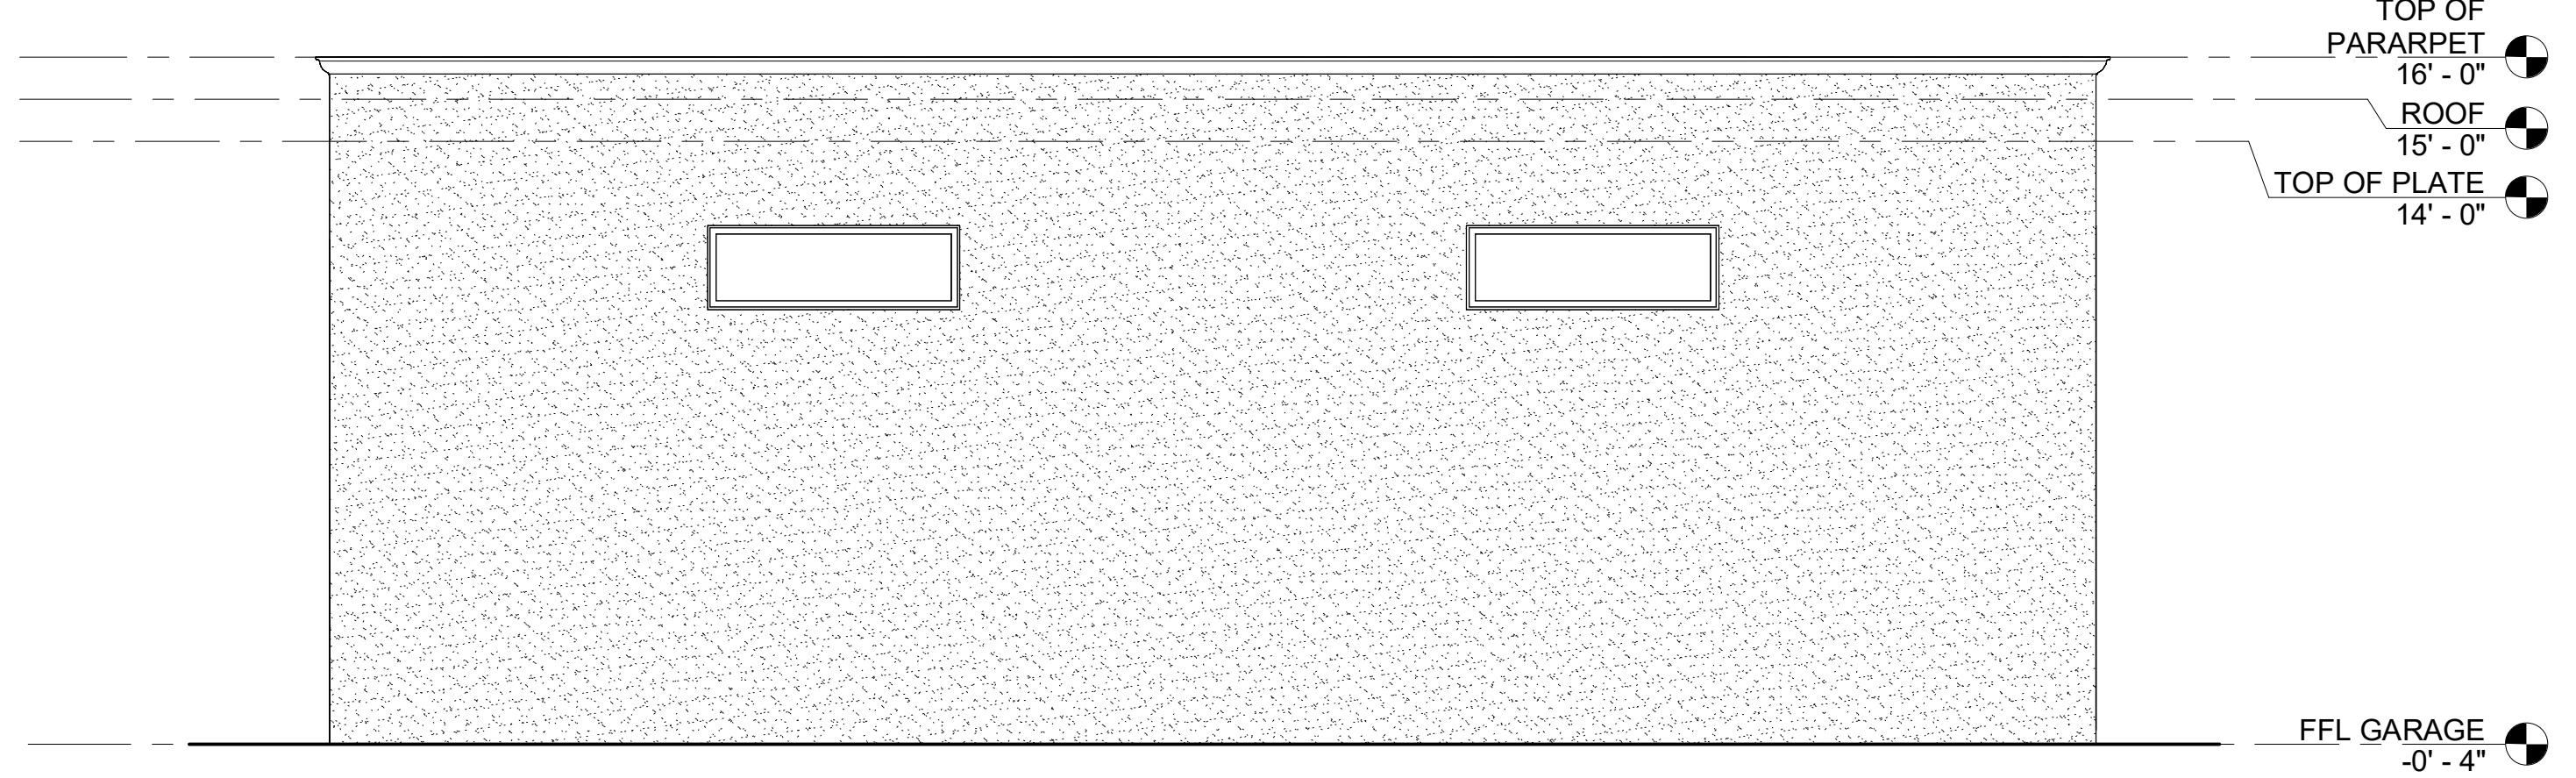

A2.0 WEST ELEVATION
SCALE: 1/4" = 1'-0"

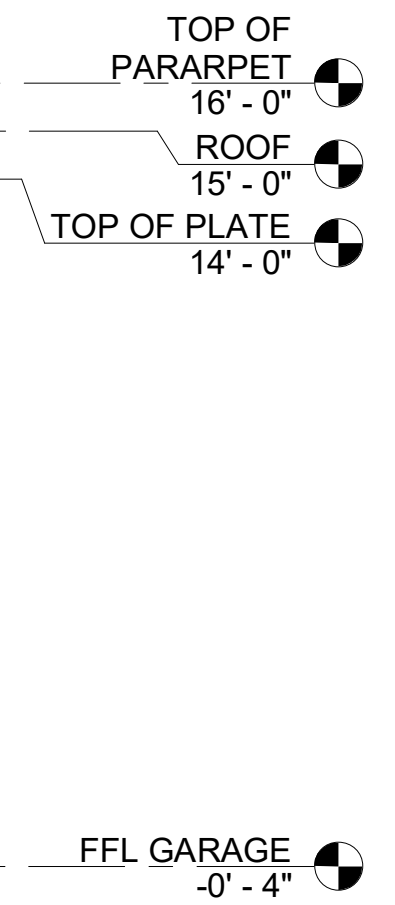

NTS

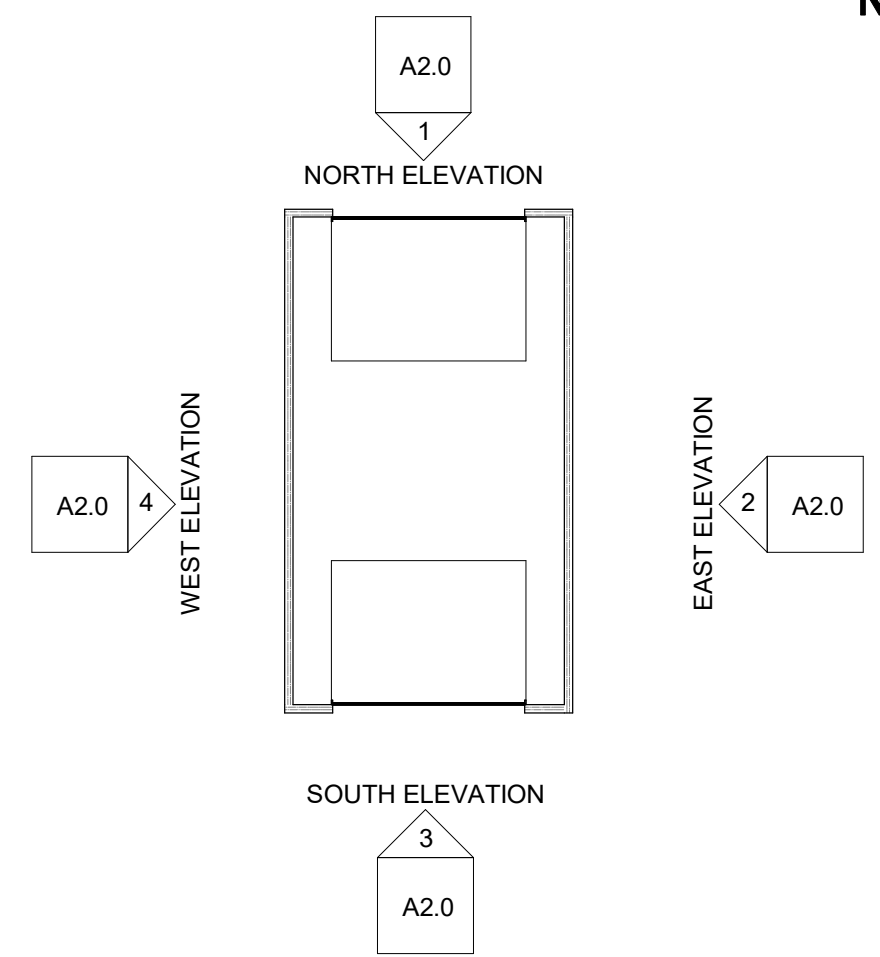

EXTERIOR FINISH		ROOFING		CALLOUTS		UTILITIES		SECTION MATERIALS	
	STUCCO		TILE		WALL TYPE		AC UNIT		CONCRETE FOOTING
	BRICK		ASPHALT SHINGLE		DOOR SIZE		ELECTRICAL METER		ABC GRAVEL
	CMU/BLOCK		METAL		WINDOW SIZE		ELECTRICAL PANEL (AMPS)		CMU/BLOCK WALL
	EXPOSED WOOD		SLATE		ELEVATION LABELS		GAS METER		WOOD
	PAINTED METAL		WOOD		GLASS		WALL/FENCE		GRADING

	SHEET TITLE	ELEVATIONS RV GARAGE	SHEET NO:	A2.0
	PROJECT NAME	8735 E JOSHUA TREE LN,	SCALE	As indicated
	PROJECT ADDRESS	8735 E JOSHUA TREE LN, SCOTTSDALE, AZ 85250		
	CLIENT NAME	AINSWORTH FAMILY TRUST	DATE	07-23-2025

SCOTTSDALE CODES
UNLESS STATED OTHERWISE, ADHERE TO THE BELOW CODES
2021 IBC, IRC, IPC, IMC, IFC IEBC AND IFGC
2020 NEC
2021 IECC AND THEIR AMENDMENTS BY SOLUTION R2022-03


Contractor must verify all dimensions at project before proceeding with work. Dimensions intended for general permit use within +/- 1", anything requiring tighter tolerances requires field verification. These documents are instruments of professional service and the information contained within is incomplete unless used in conjunction with Rezio LLC. Use or reproduction of these documents in whole or in part without written consent of Rezio LLC is in violation of common law, copyrights, statutes and other reserved rights. These plans are on notice as copyrighted property of Rezio LLC.

It is the responsibility of the contractor to check and verify all field conditions prior to construction, handle all inspections and work related to inspector comments, and all dimensions, quantities and coordination of trades on the construction site.

SEAL


CITY APPROVAL

REZIO
(844) 937-3946 • REZIOPRO.COM

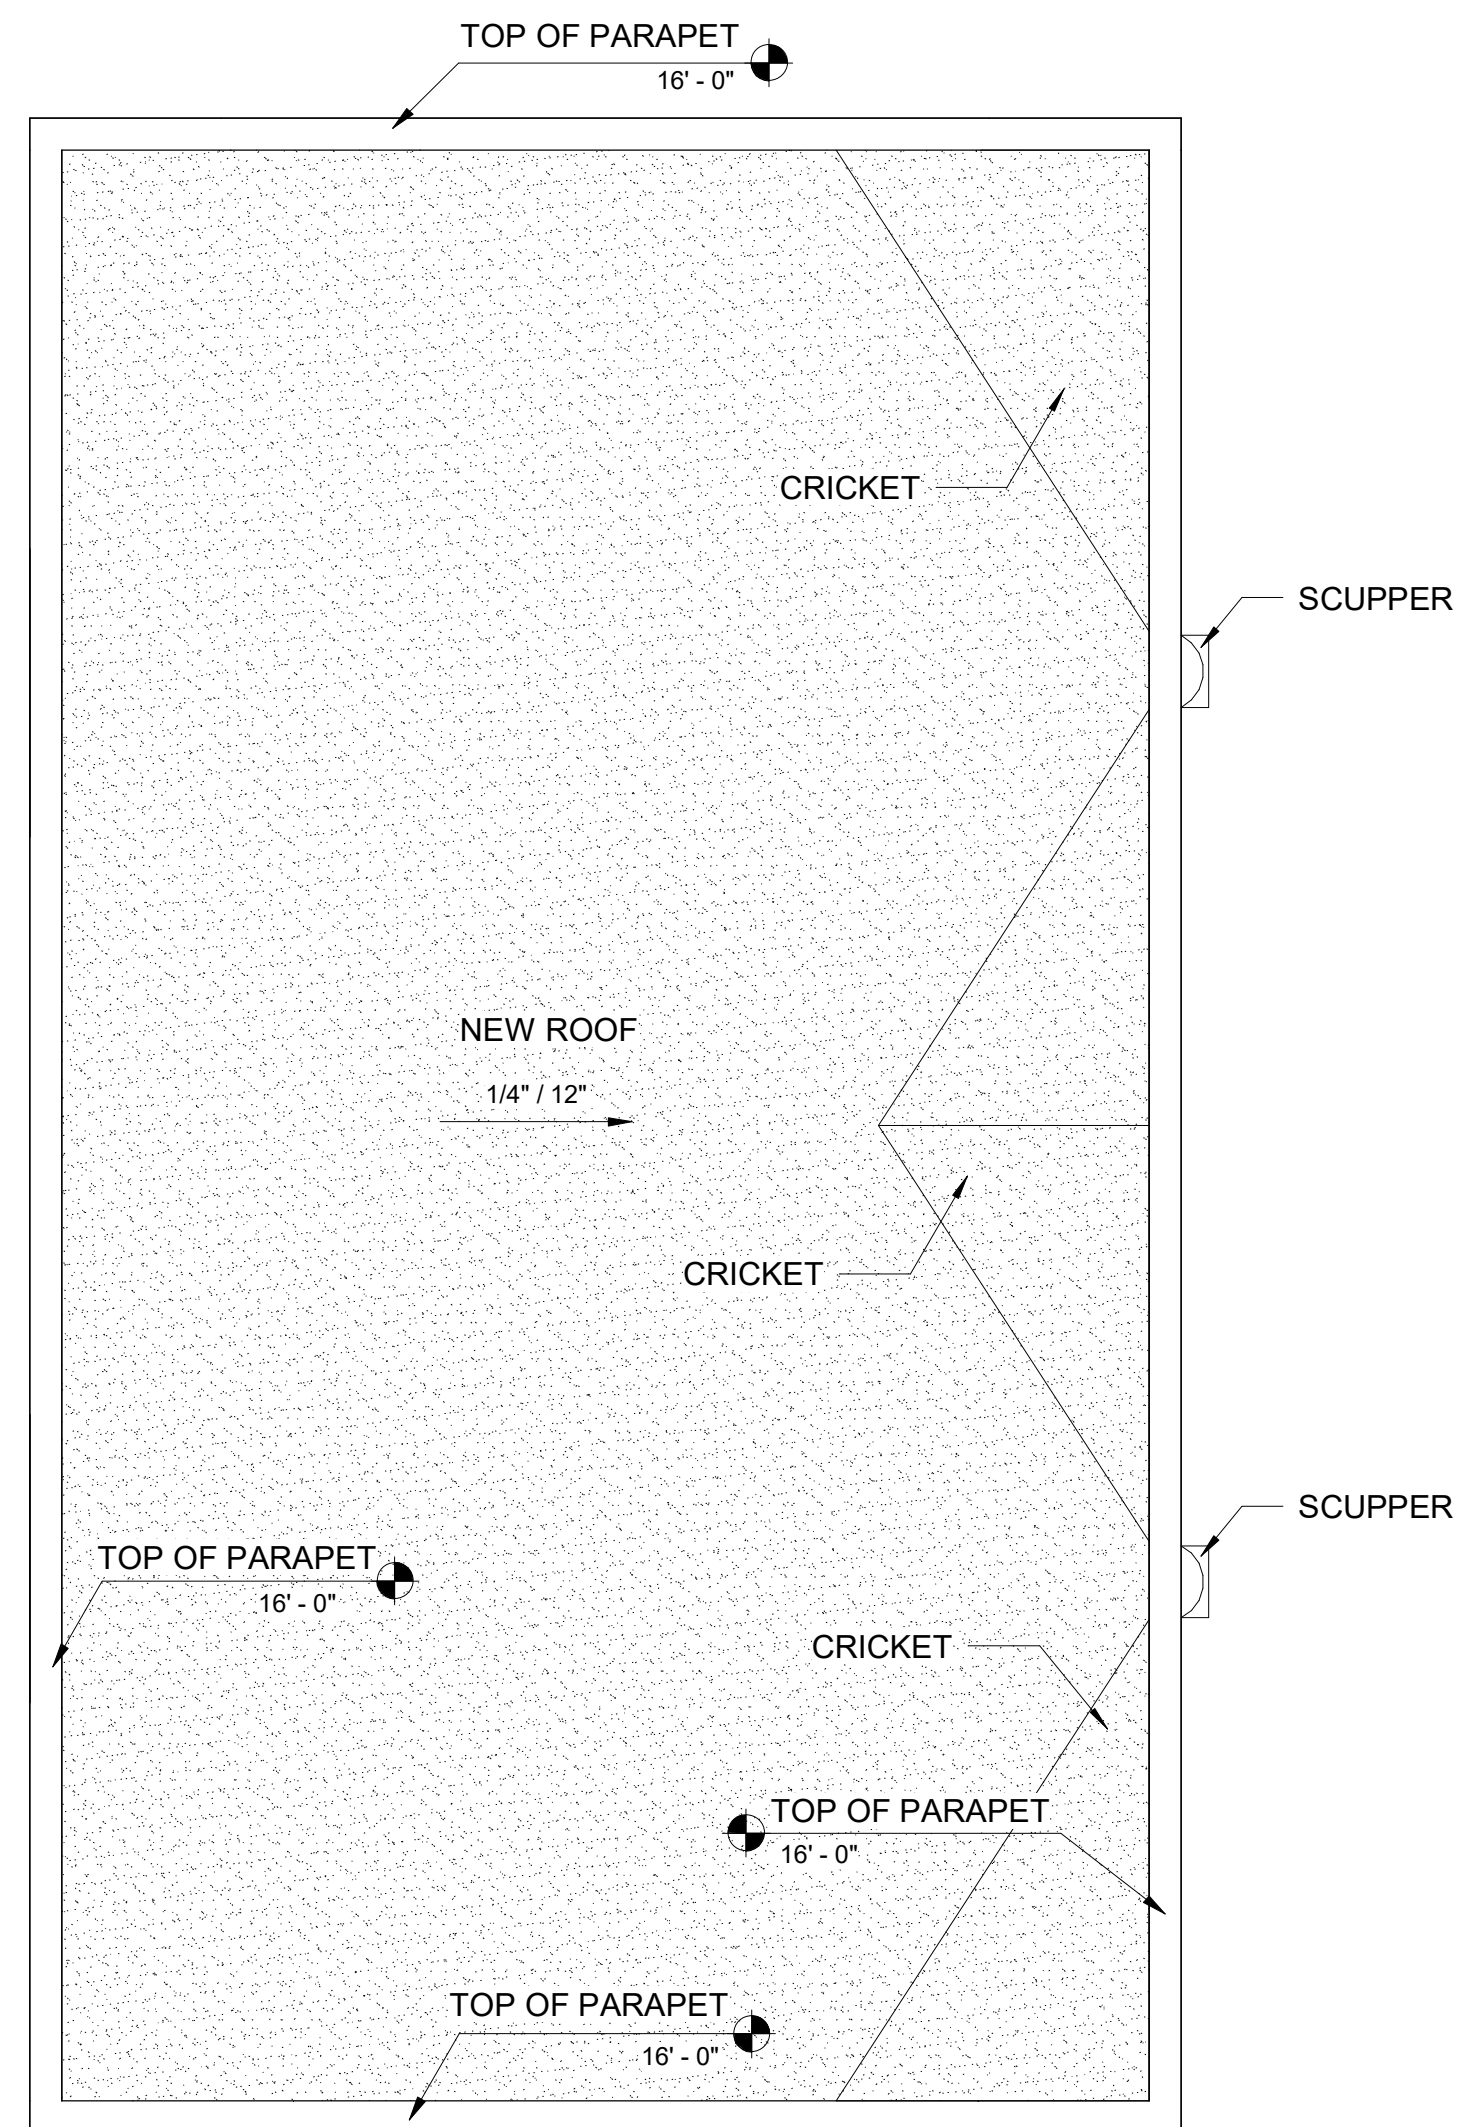

	TILE		FOAM
	ASPHALT SHINGLE		ROLLED PATIO ROOF
	METAL		ACCESSIBLE ROOF DECK
	SLATE		ROOF LINE
	WOOD		BUILDING OUTLINE

A4.0 **ROOF PLAN RV GARAGE**
SCALE: 1/4" = 1'-0"

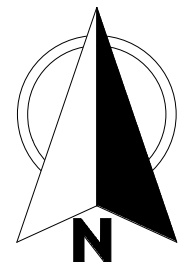

SHEET TITLE	ROOF PLAN RV GARAGE	SHEET NO:	A4.0
PROJECT NAME	8735 E JOSHUA TREE LN,	SCALE	1/4" = 1'-0"
PROJECT ADDRESS	8735 E JOSHUA TREE LN, SCOTTSDALE, AZ 85250		
CLIENT NAME	AINSWORTH FAMILY TRUST	DATE	07-23-2025

SCOTTSDALE CODES
UNLESS STATED OTHERWISE, ADHERE TO THE BELOW CODES
2021 IBC, IRC, IPC, IMC, IFC IEBC AND IFGC
2020 NEC
2021 IECC AND THEIR AMENDMENTS BY SOLUTION R2022-03

Contractor must verify all dimensions at project before proceeding with work. Dimensions intended for general permit use within +/- 1", anything requiring tighter tolerances requires field verification. These documents are instruments of professional service and the information contained within is incomplete unless used in conjunction with Rezio LLC. Use or reproduction of these documents in whole or in part without written consent of Rezio LLC is in violation of common law, copyrights, statutes and other reserved rights. These plans are on notice as copyrighted property of Rezio LLC.

It is the responsibility of the contractor to check and verify all field conditions prior to construction, handle all inspections and work related to inspector comments, and all dimensions, quantities and coordination of trades on the construction site.

SEAL

CITY APPROVAL

REZIO

(844) 937-3946 • REZIOPRO.COM