

AUTOBOX GARAGE CONDOS


14805 N. 73RD STREET
SCOTTSDALE, ARIZONA 85060
PROJECT NUMBER: 25022
DATE: 02.04.26

PRELIMINARY EXTERIOR ELEVATIONS


EXTERIOR FINISHES			
MARK	FINISH / COLOR		
(BR-1)	FIELD: THIN BRICK VENEER GENERAL SHALE AUTHENTIC 'TOBACCO ROAD'	(MTL-1)	STANDING SEAM METAL ROOFING & TRIM 'MATTE BLACK' BY: WESTERN STATES METAL ROOFING
(CMU-1)	FIELD: SMOOTH-FACE CMU W/ PAINTED EXTERIOR FINISH - DUNN-EDWARDS DEGRS1 'CHATEAU GRAY'	(MTL-2)	METAL WALL PANEL SYSTEM BY: WESTERN STATES METAL ROOFING - FINISH: 'GALV-TEN ROBUST'
(CMU-2)	FIELD: SPLIT-FACE 'HUNTINGTON GRAY' BY: ECHELON MASONRY	(MTL-3)	T-8 PLANKWALL METAL SOFFIT & FLUSH WALL PANEL 'ROSEWOOD' BY: WESTERN STATES METAL ROOFING
(CMU-3)	ACCENT: SMOOTH-FACE 'SLATE' BY: ECHELON MASONRY PRECISION	(PT-1)	PAINT STEEL COLOR: DUNN EDWARDS DE6350 'DARK ENGINE'
(CMU-4)	ACCENT: GROUND-FACE 'HUNTINGTON GRAY' BY: ECHELON TRENDSSTONE	(PT-3)	MAN DOORS & ROLL-UP DOORS - CUSTOMER COLOR: 'AUTOBOX BRONZE'
(CMU-5)	ACCENT: SPLIT-FACE 'SLATE' BY: ECHELON MASONRY	(STF-1)	ANODIZED ALUMINUM STOREFRONT FRAMES COLOR BLACK W/ 1" INSULATED LOW-E GLAZING 'VITRO SOLARBAN 90 GRAYLITE II'

KEYNOTES


- 8"x8"x16" SMOOTH-FACE CMU BLOCK.
- 8"x8"x16" SPLIT-FACE CMU BLOCK
- WALL MOUNTED LIGHT FIXTURE - SEE ELEC. PANELS
- MECH. UNIT BEYOND - TYP.
- STOREFRONT & GLAZING
- ROLL UP DOOR W/ GLASS PANELS W/ BLACK FRAME
- VERTICAL I-BEAM COLUMN - PAINTED
- HORIZONTAL I-BEAM - PAINTED
- MAN DOOR
- SIGNAGE BY OTHERS
- MTL. ROLL-UP DOOR
- MTL. PARAPET CAP, PAINT
- EMERGENCY LIGHT AT DOORS
- LINE OF ROOF BEYOND
- OFFSET PIVOT HINGE GLASS DOOR

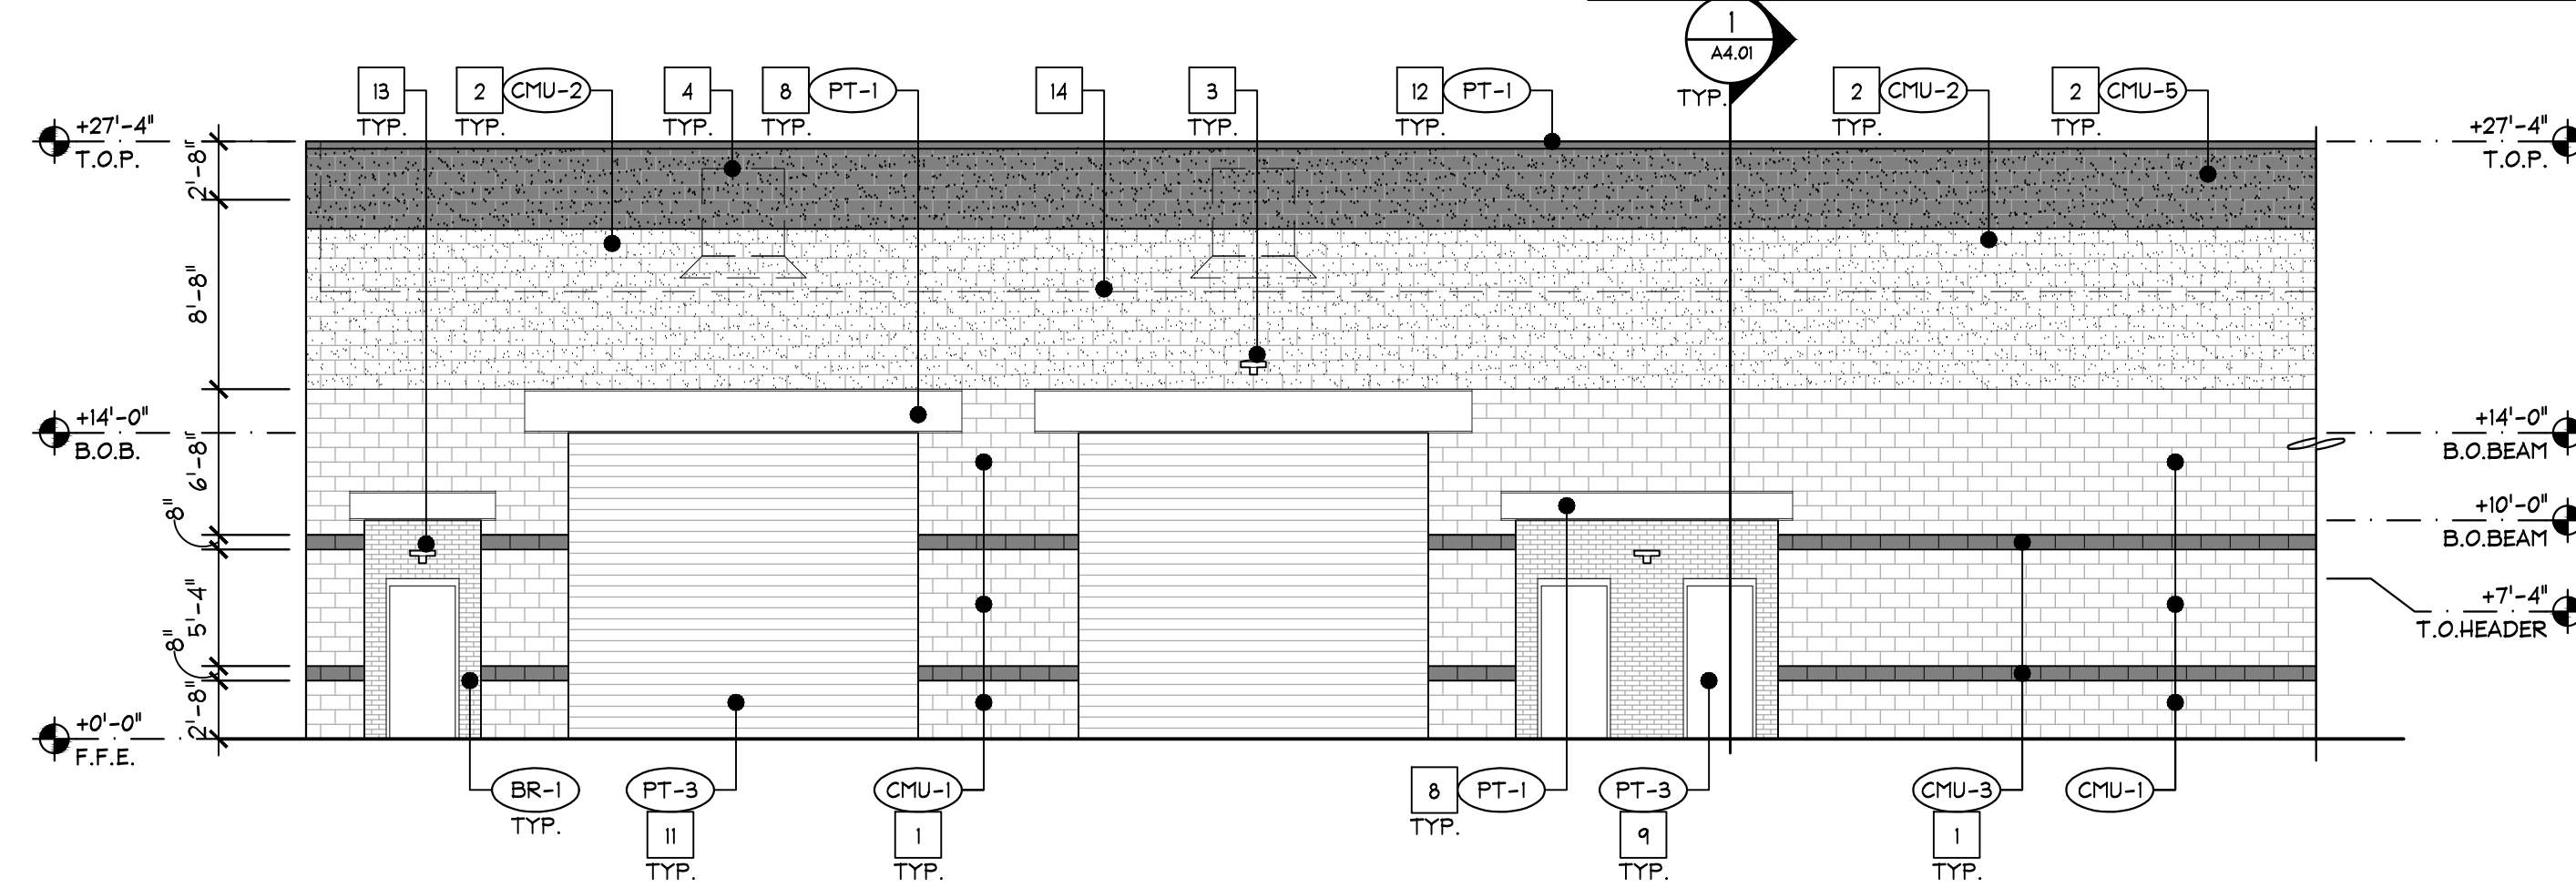


A1 PARTIAL BLDG A ELEVATION
SCALE: 1/8"=1'-0"

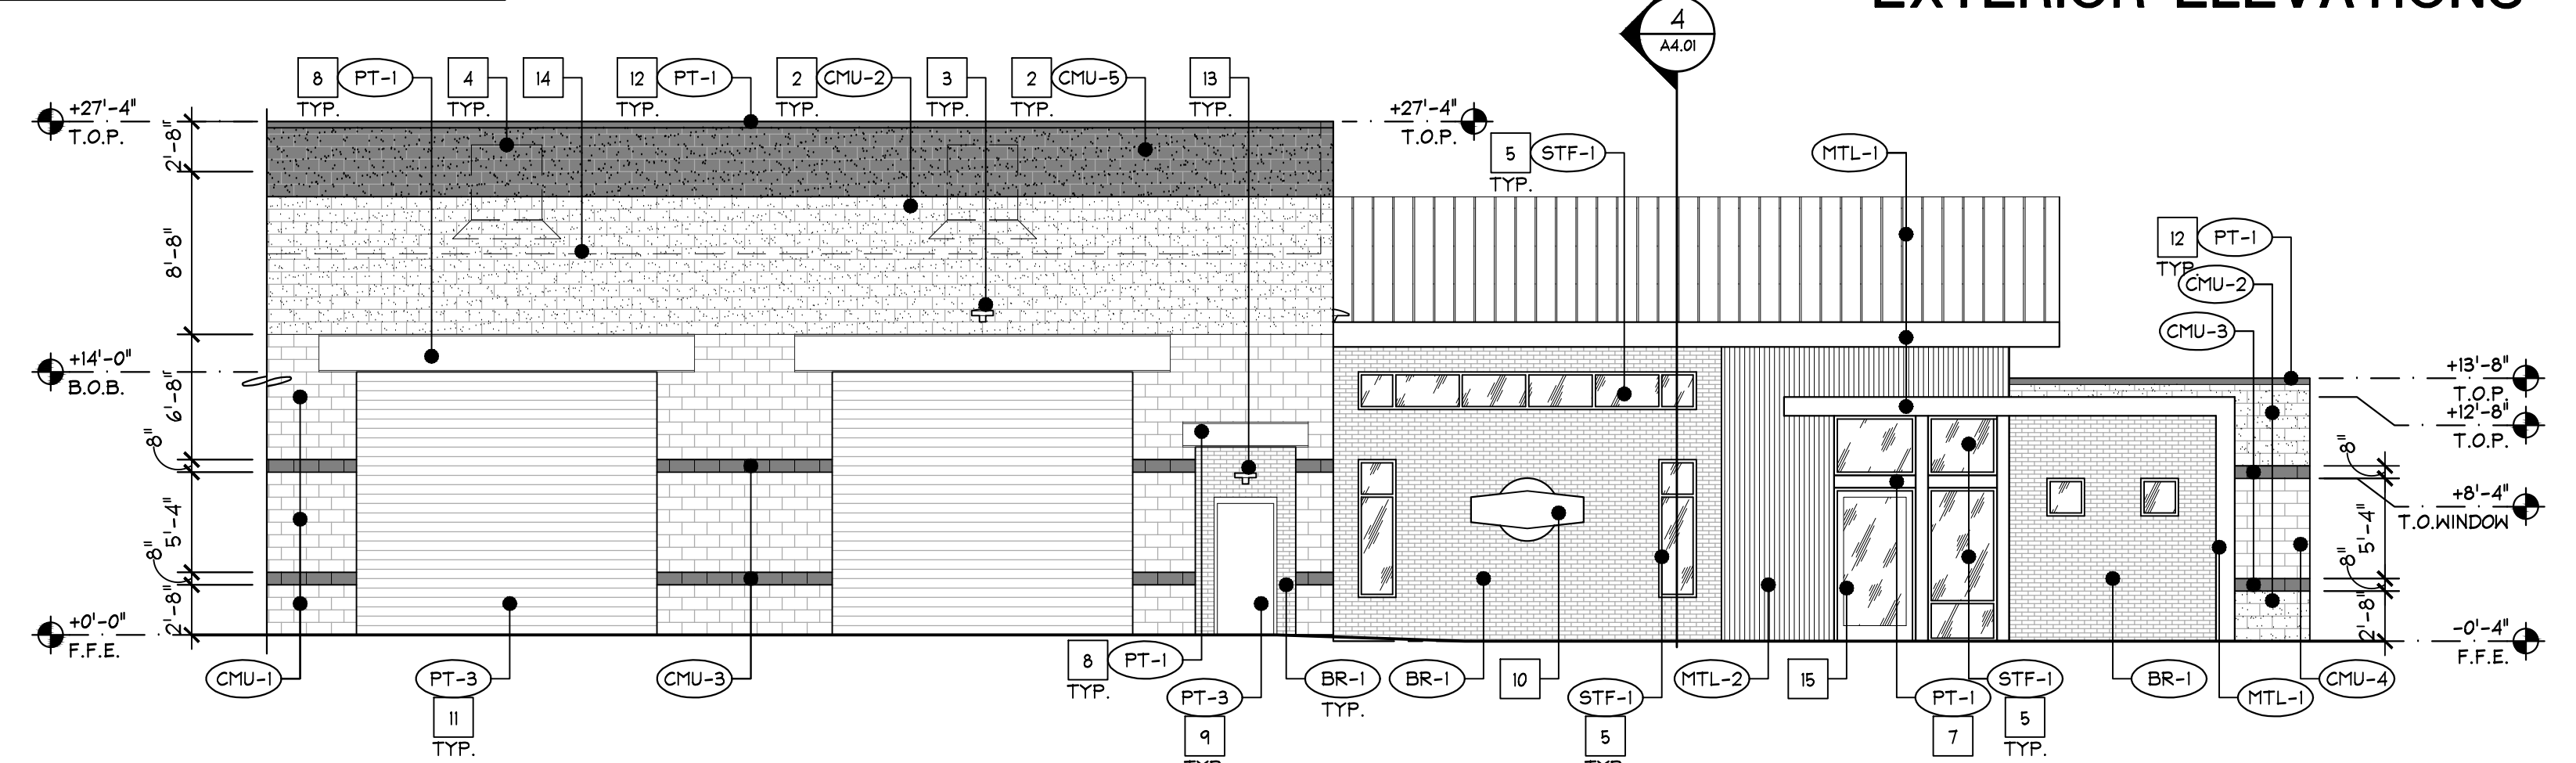


A2 PARTIAL BLDG A ELEVATION
SCALE: 1/8"=1'-0"

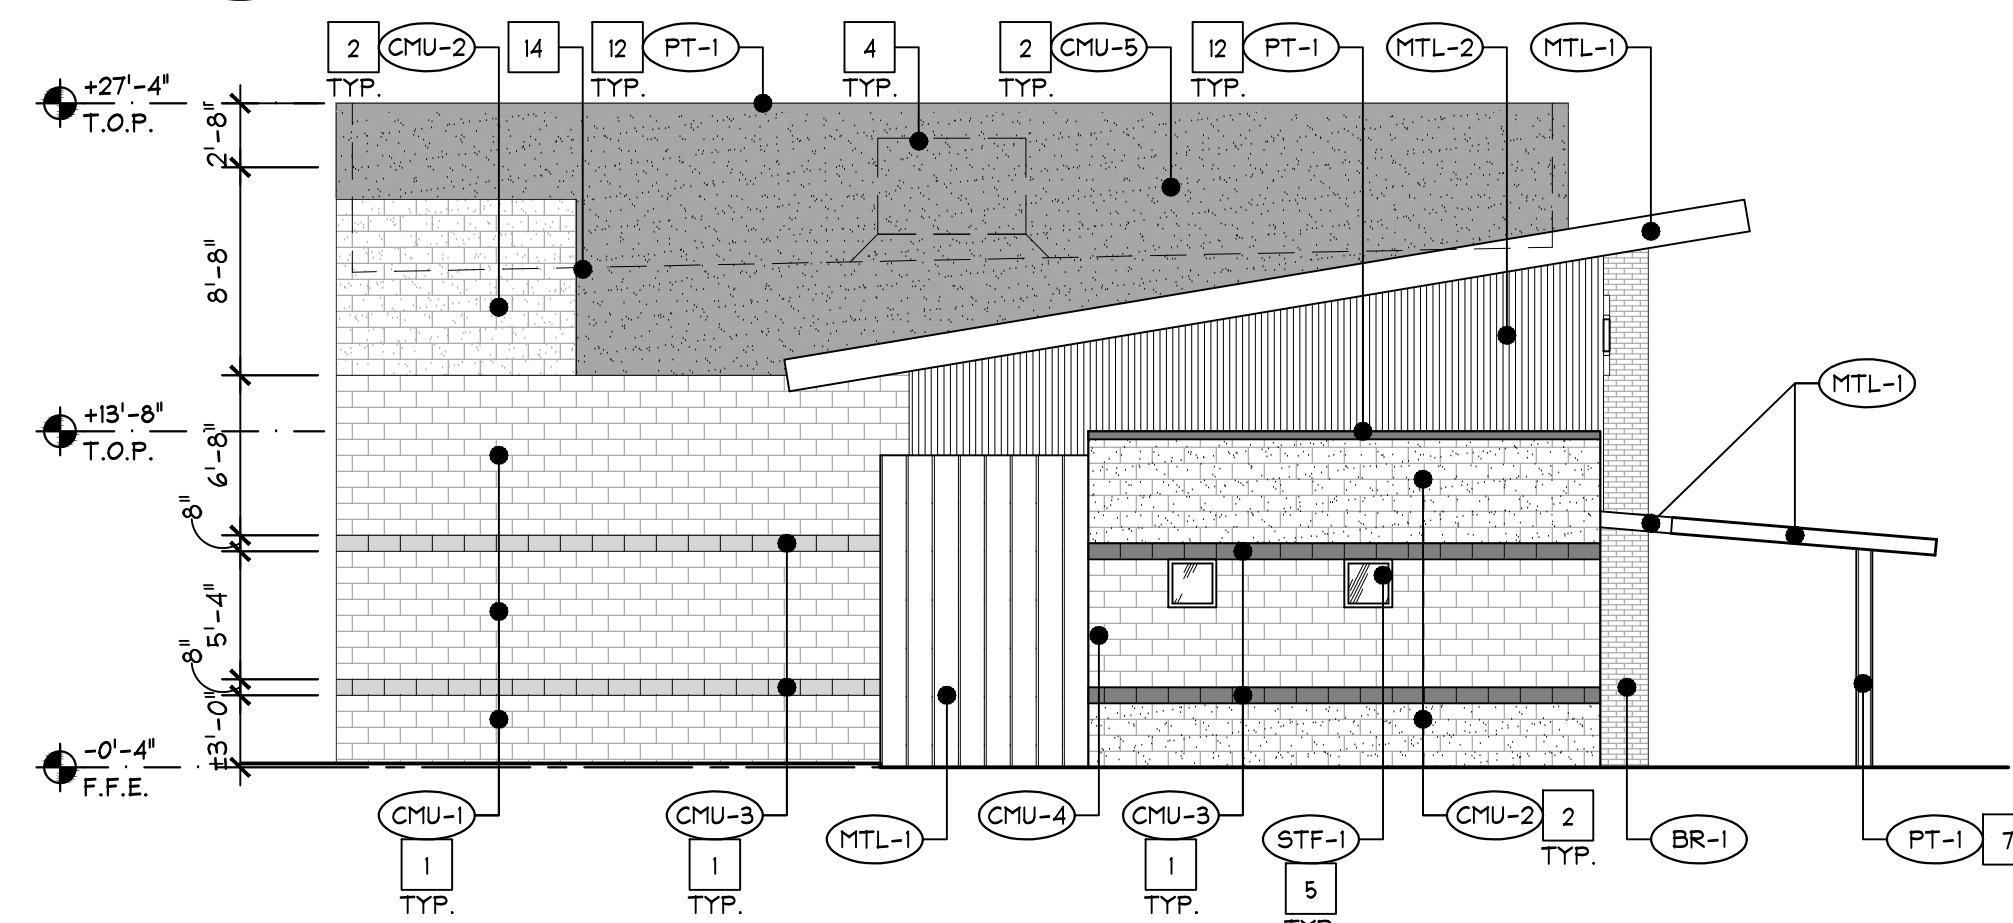


A3 PARTIAL BLDG A ELEVATION
SCALE: 1/8"=1'-0"

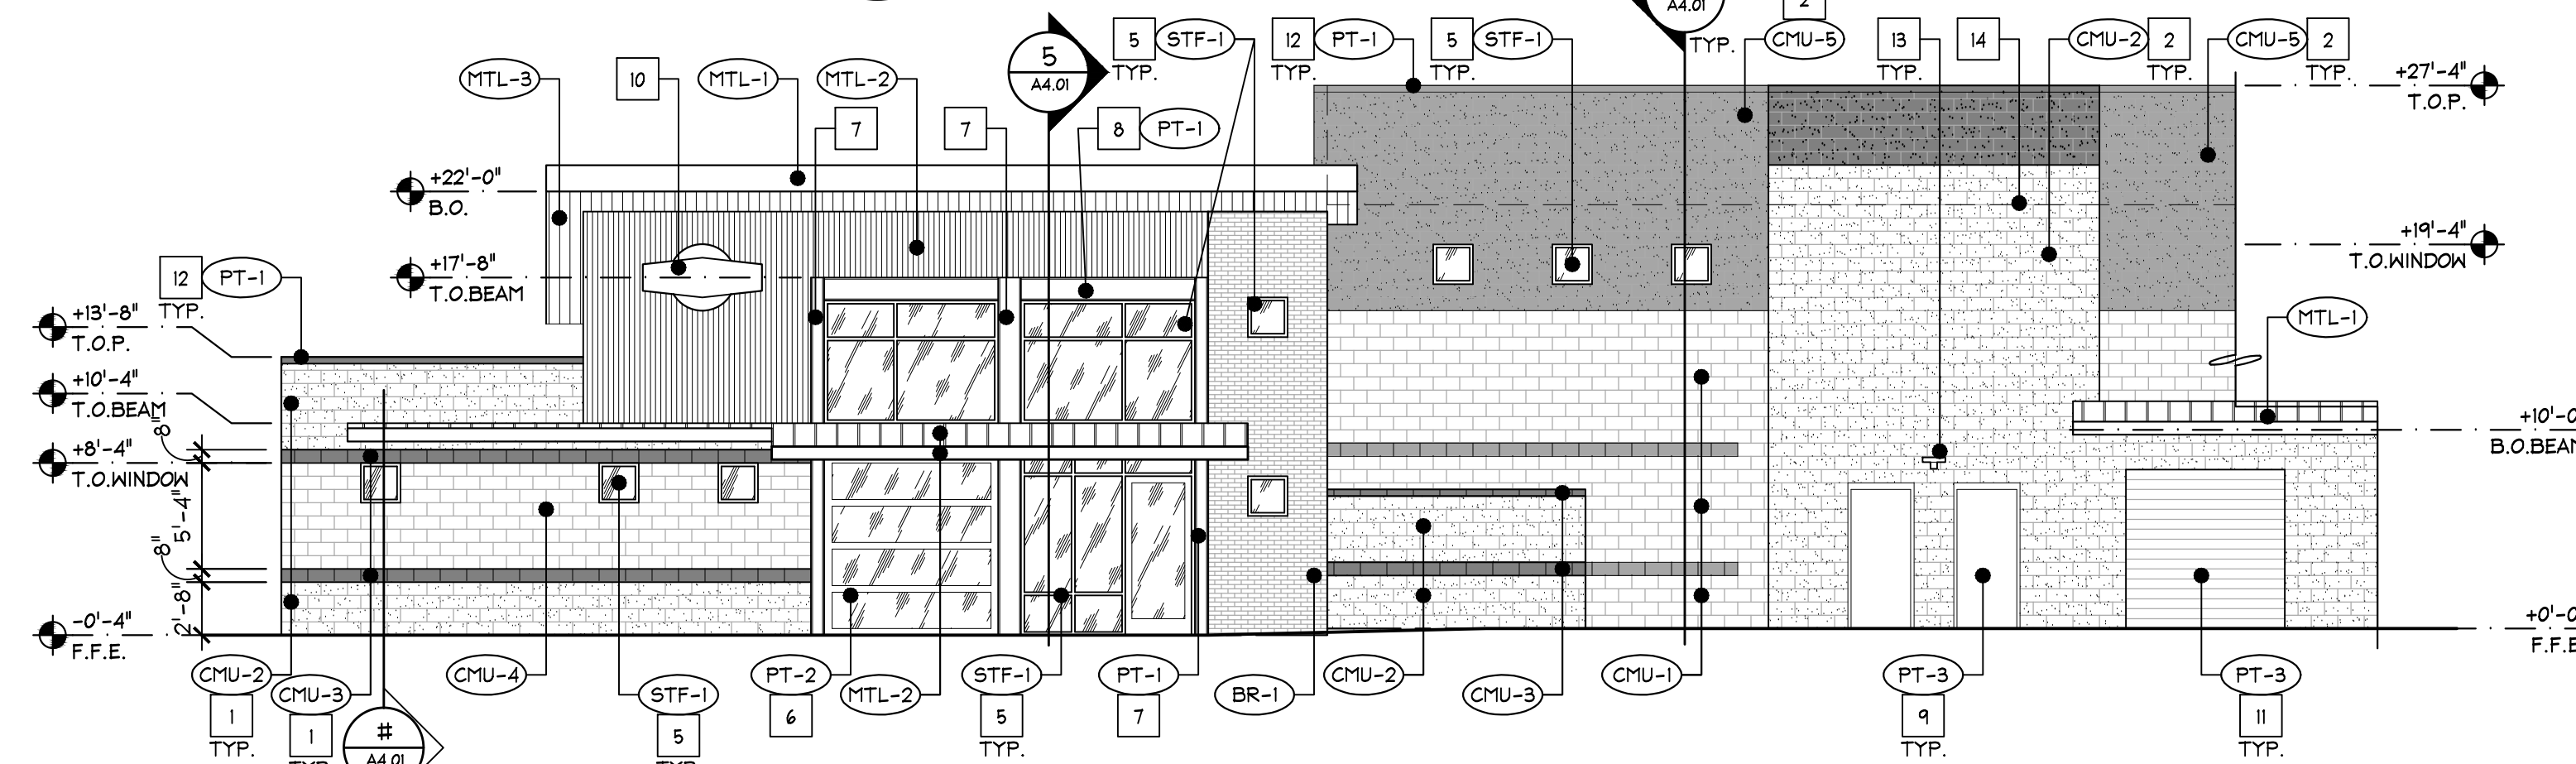


A4 PARTIAL BLDG A ELEVATION
SCALE: 1/8"=1'-0"

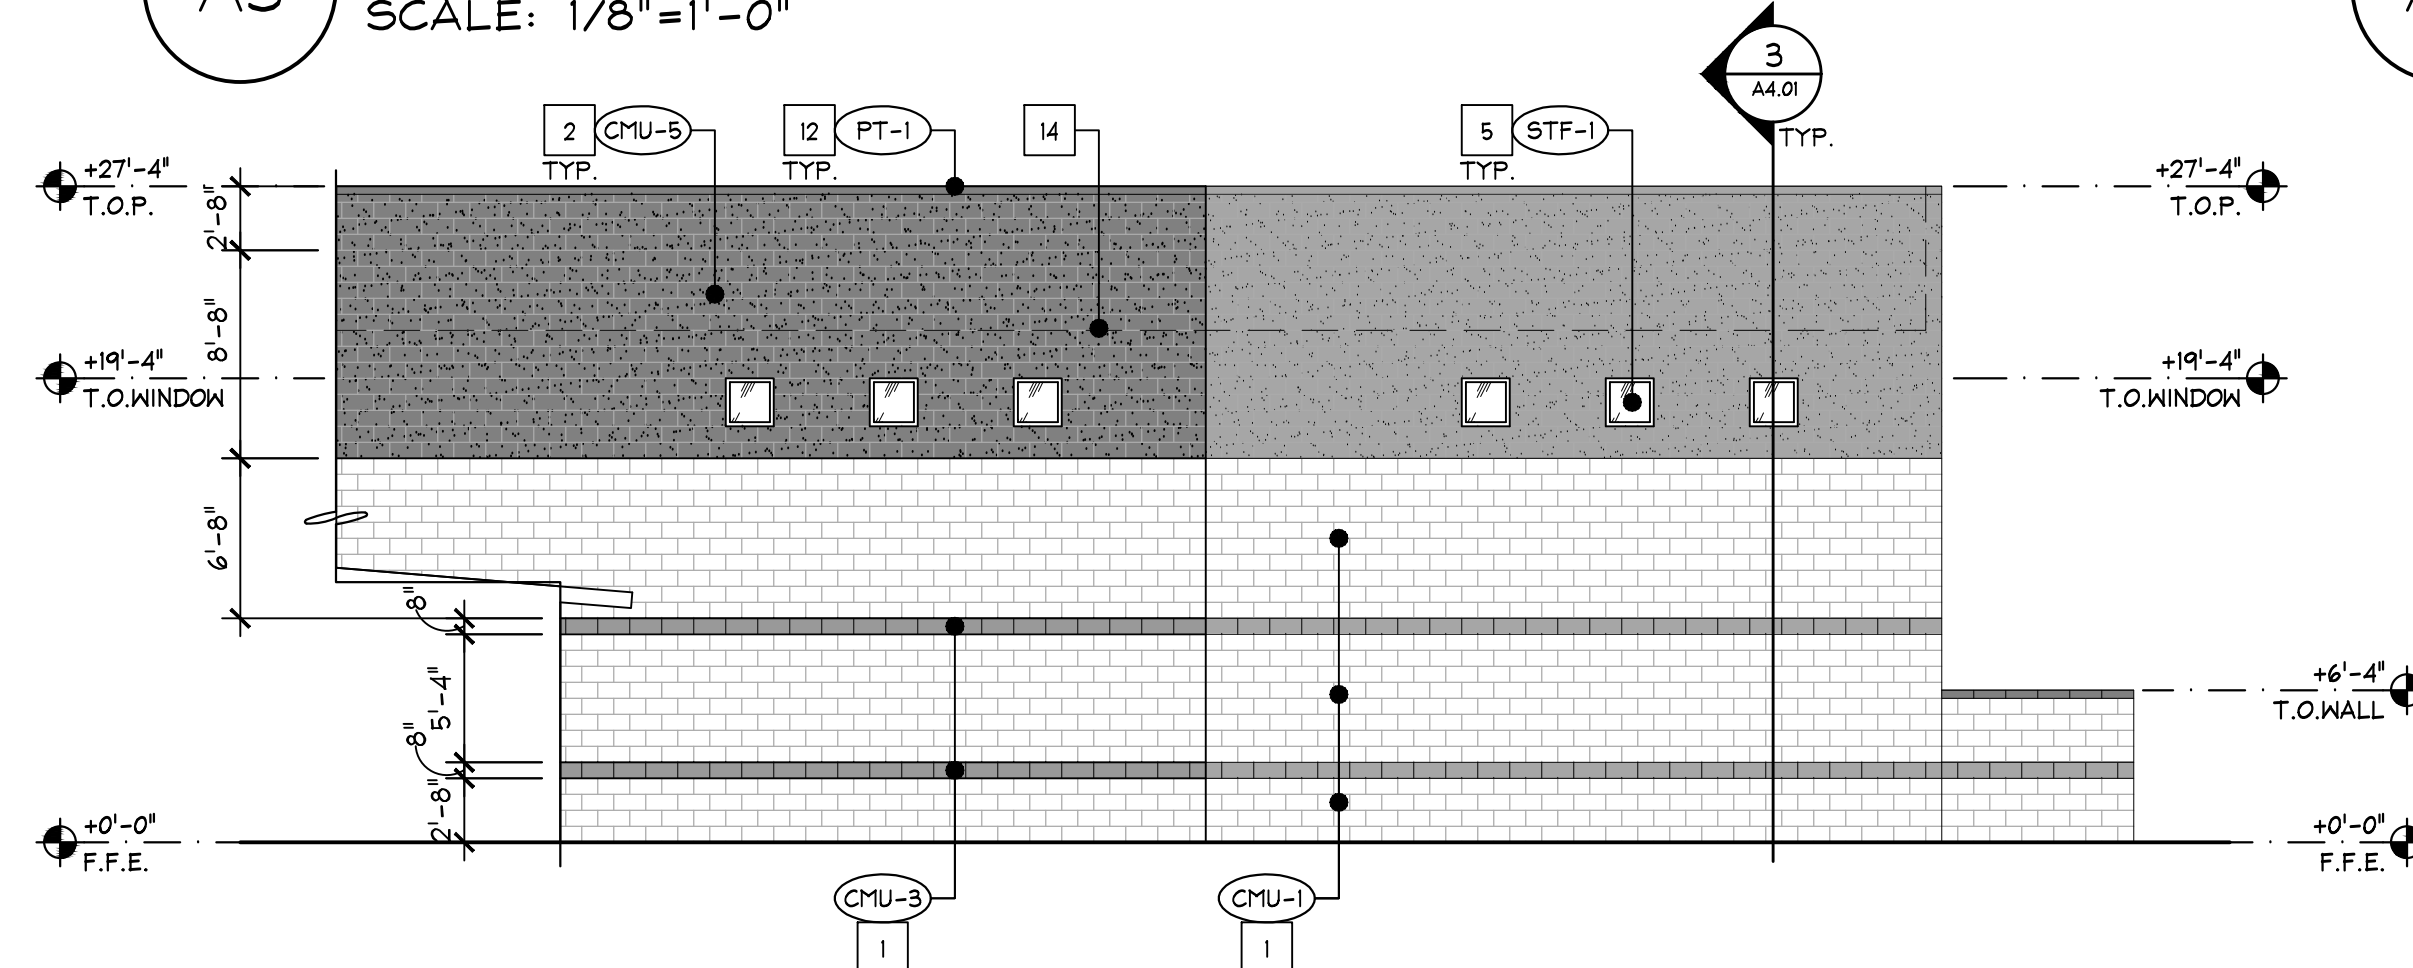

A5 PARTIAL BLDG A ELEVATION
SCALE: 1/8"=1'-0"

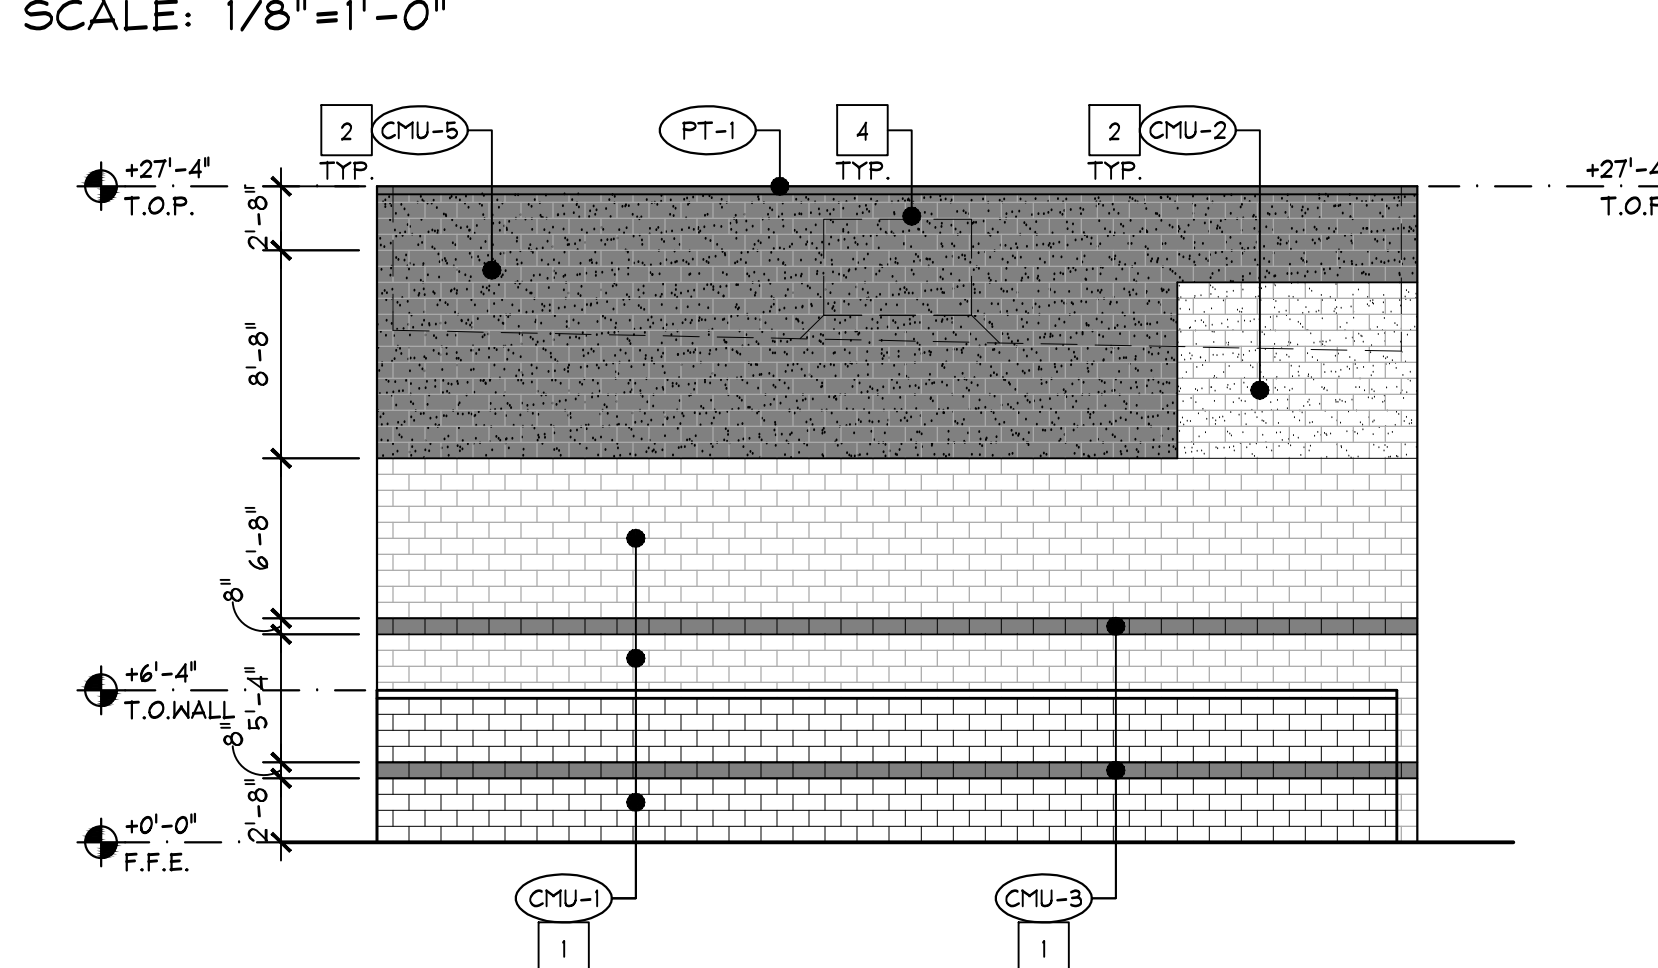

A6 PARTIAL BLDG A ELEVATION
SCALE: 1/8"=1'-0"

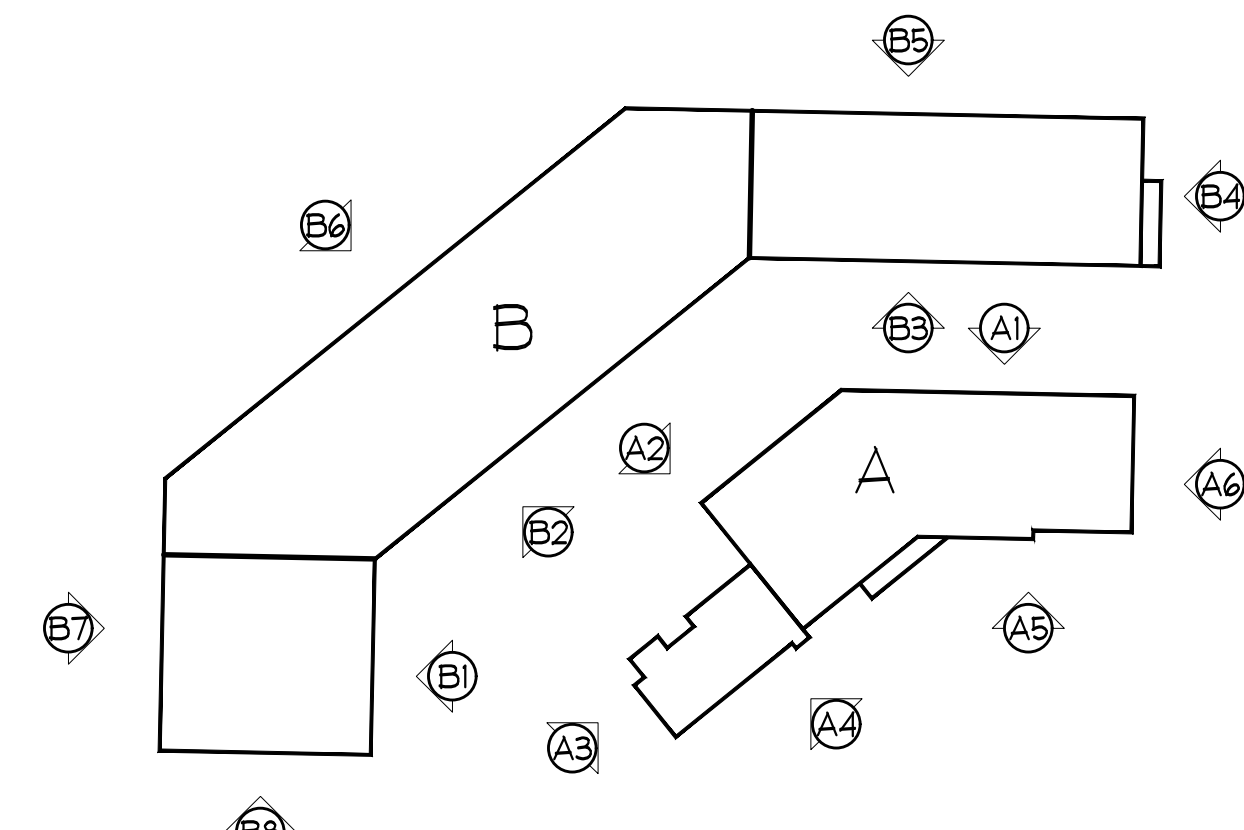

KEY PLAN
NTS

25-DR-2025
STIPULATION SET
RETAIN FOR RECORDS
APPROVED
03/19/2026
DATE APPROVED BY



A2.01
EXTERIOR
ELEVATIONS

88 south san marcos place
chandler - arizona - 85225
p. 480.377.2222
www.robertbrownarchitects.com

This document, including the ideas and designs it contains, is an instrument of professional services rendered by the Architect/Engineer. This document may not be used or copied in whole, or in part, for any purpose other than this specific project without the expressed written consent of Robert Brown Architects.

SEE SHEET A2.01 FOR EXTERIOR FINISH SCHEDULE


KEYNOTES

1. 8"x8"x16" SMOOTH-FACE CMU BLOCK.
2. 8"x8"x16" SPLIT-FACE CMU BLOCK
3. WALL MOUNTED LIGHT FIXTURE - SEE ELEC. PANELS
4. MECH. UNIT BEYOND - TYP.
5. STOREFRONT & GLAZING
6. ROLL UP DOOR W/ GLASS PANELS W/ BLACK FRAME
7. VERTICAL I-BEAM COLUMN - PAINTED
8. HORIZONTAL I-BEAM - PAINTED
9. MAN DOOR
10. SIGNAGE BY OTHERS
11. MTL. ROLL-UP DOOR
12. MTL. PARAPET CAP, PAINT
13. EMERGENCY LIGHT AT DOORS
14. LINE OF ROOF BEYOND
15. OFFSET PIVOT HINGE GLASS DOOR


AUTOBOX GARAGE CONDOS

14805 N. 73RD STREET
SCOTTSDALE, ARIZONA 85060
PROJECT NUMBER: 25022
DATE: 02.04.26


PRELIMINARY EXTERIOR ELEVATIONS

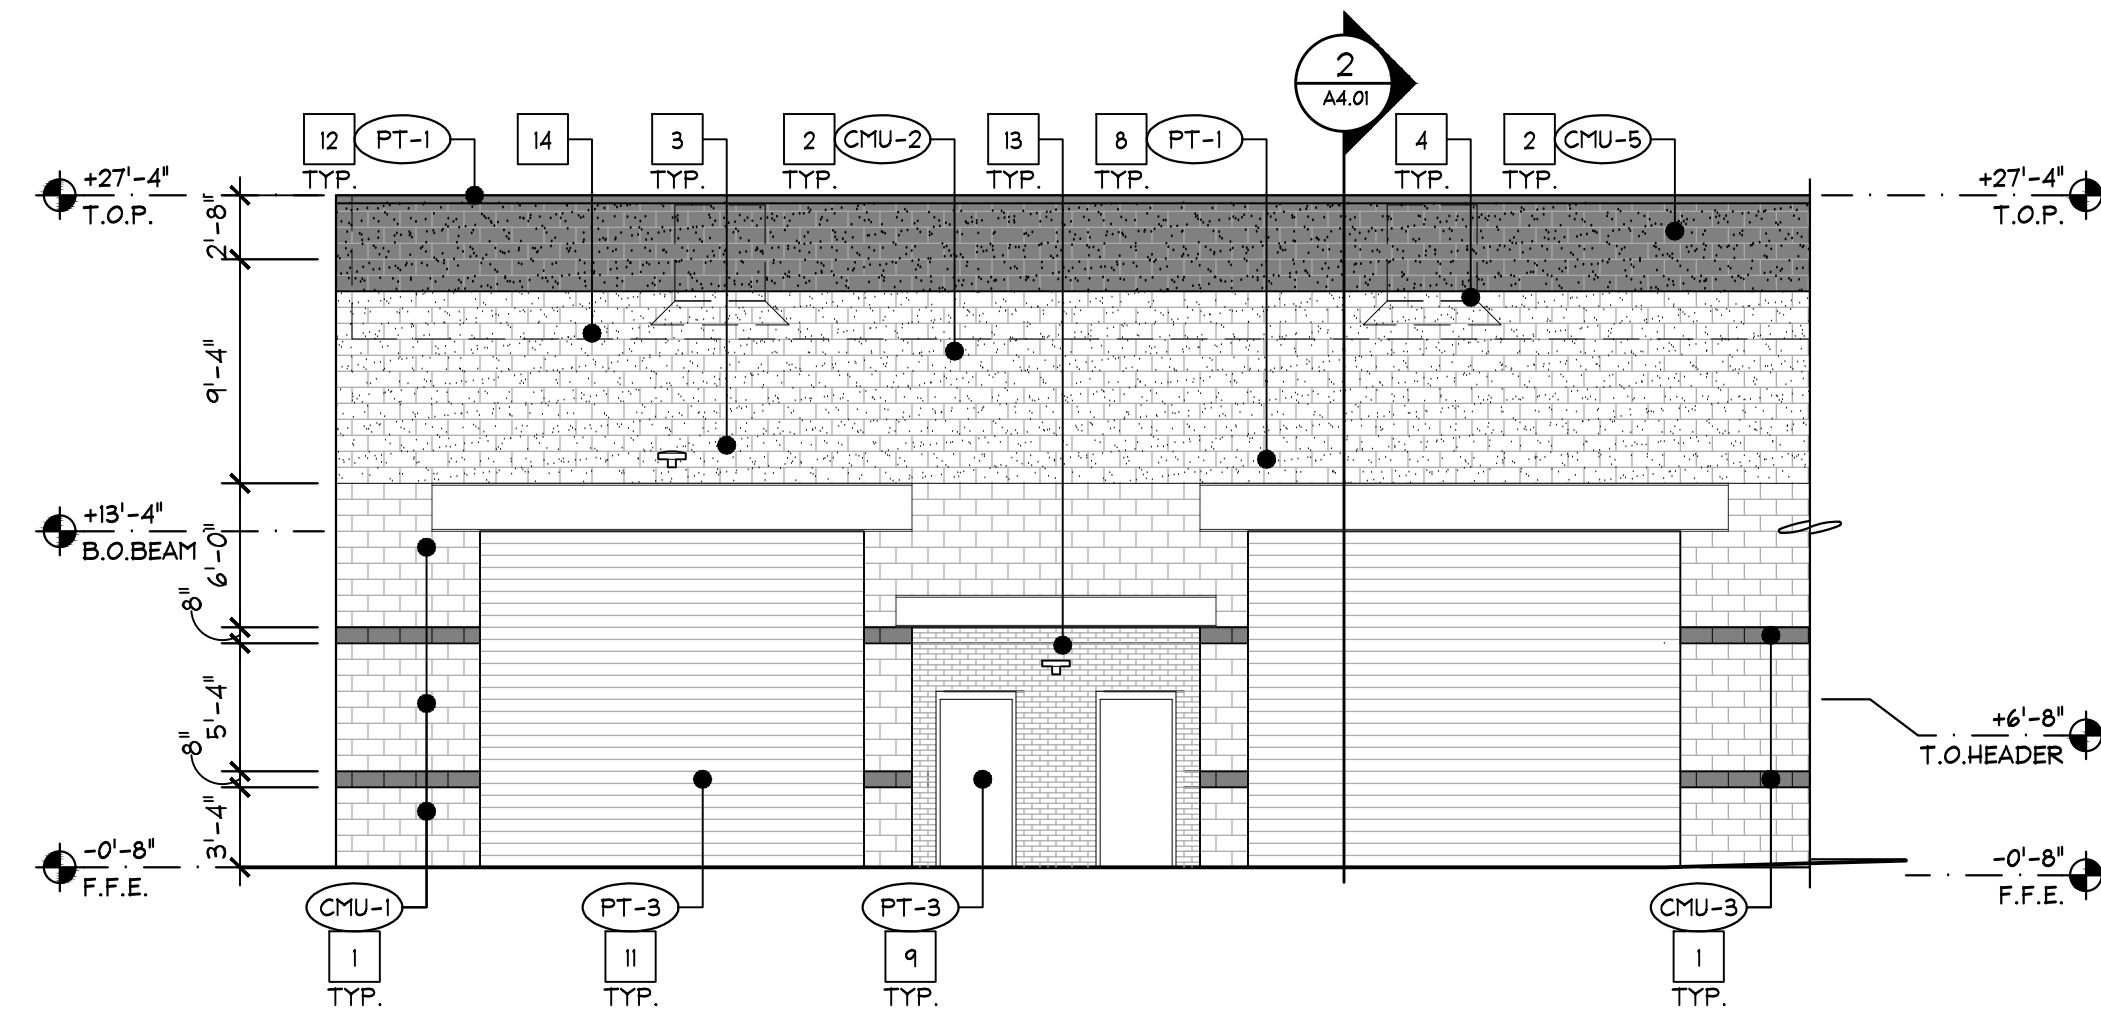


B1 PARTIAL BLDG B ELEVATION
SCALE: 1/8"=1'-0"

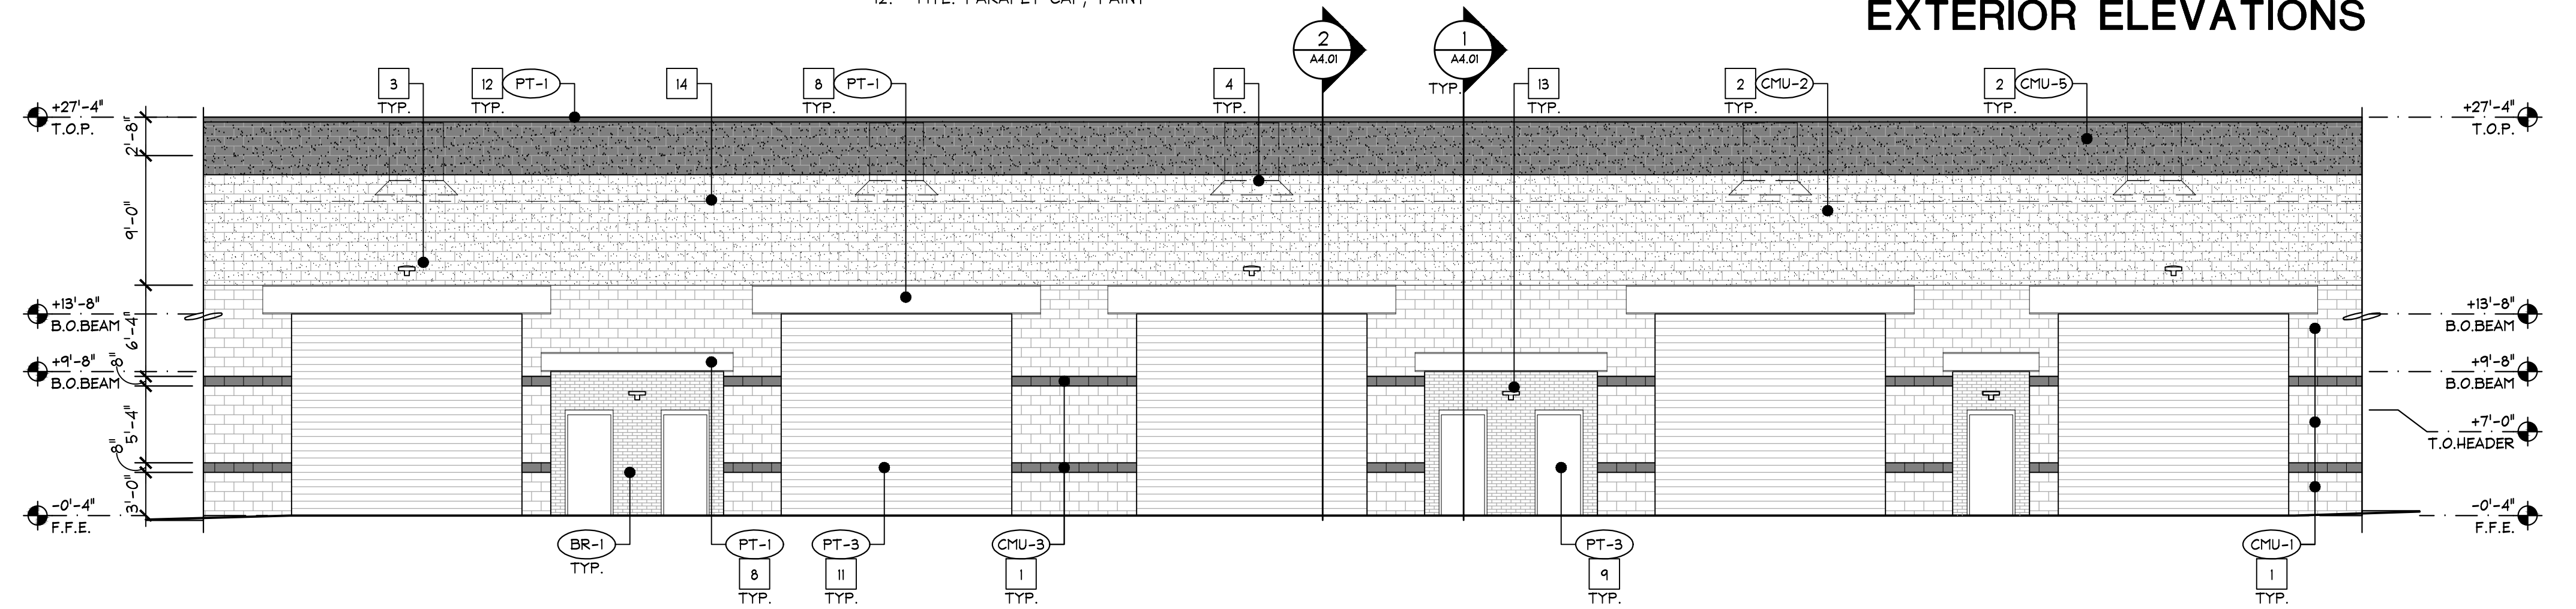


B2 PARTIAL BLDG B ELEVATION
SCALE: 1/8"=1'-0"

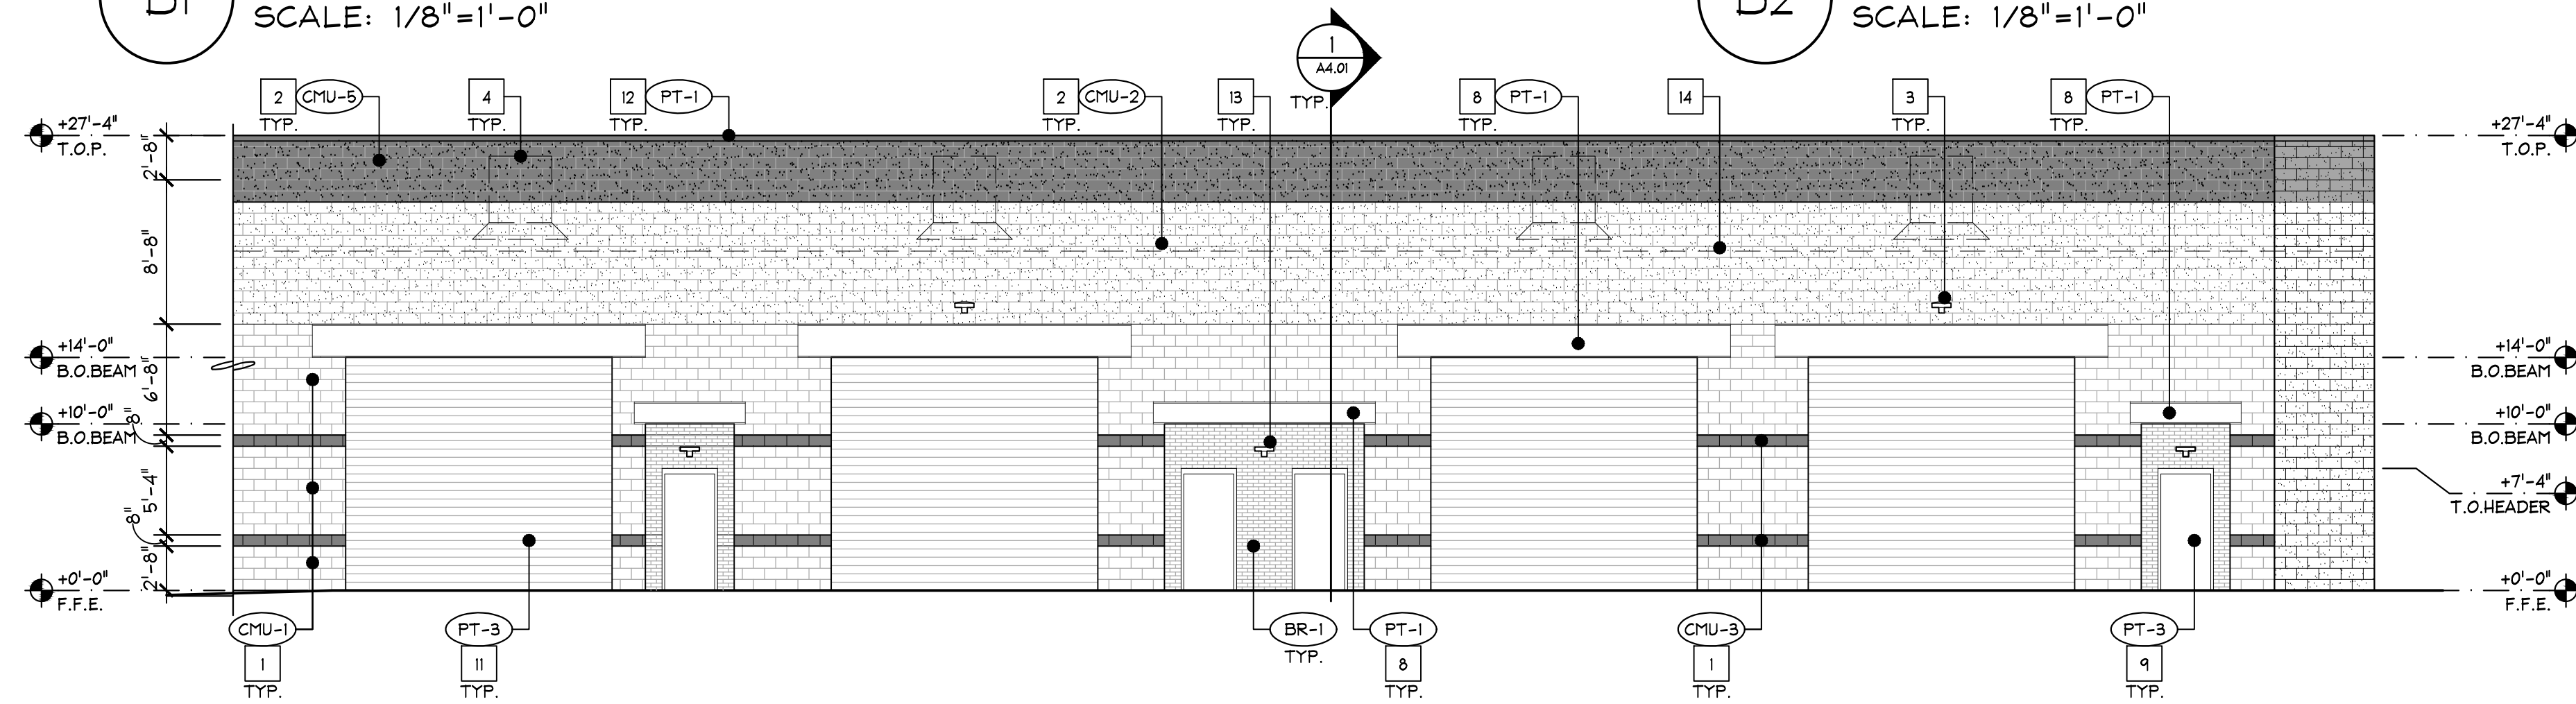

B3 PARTIAL BLDG B ELEVATION
SCALE: 1/8"=1'-0"

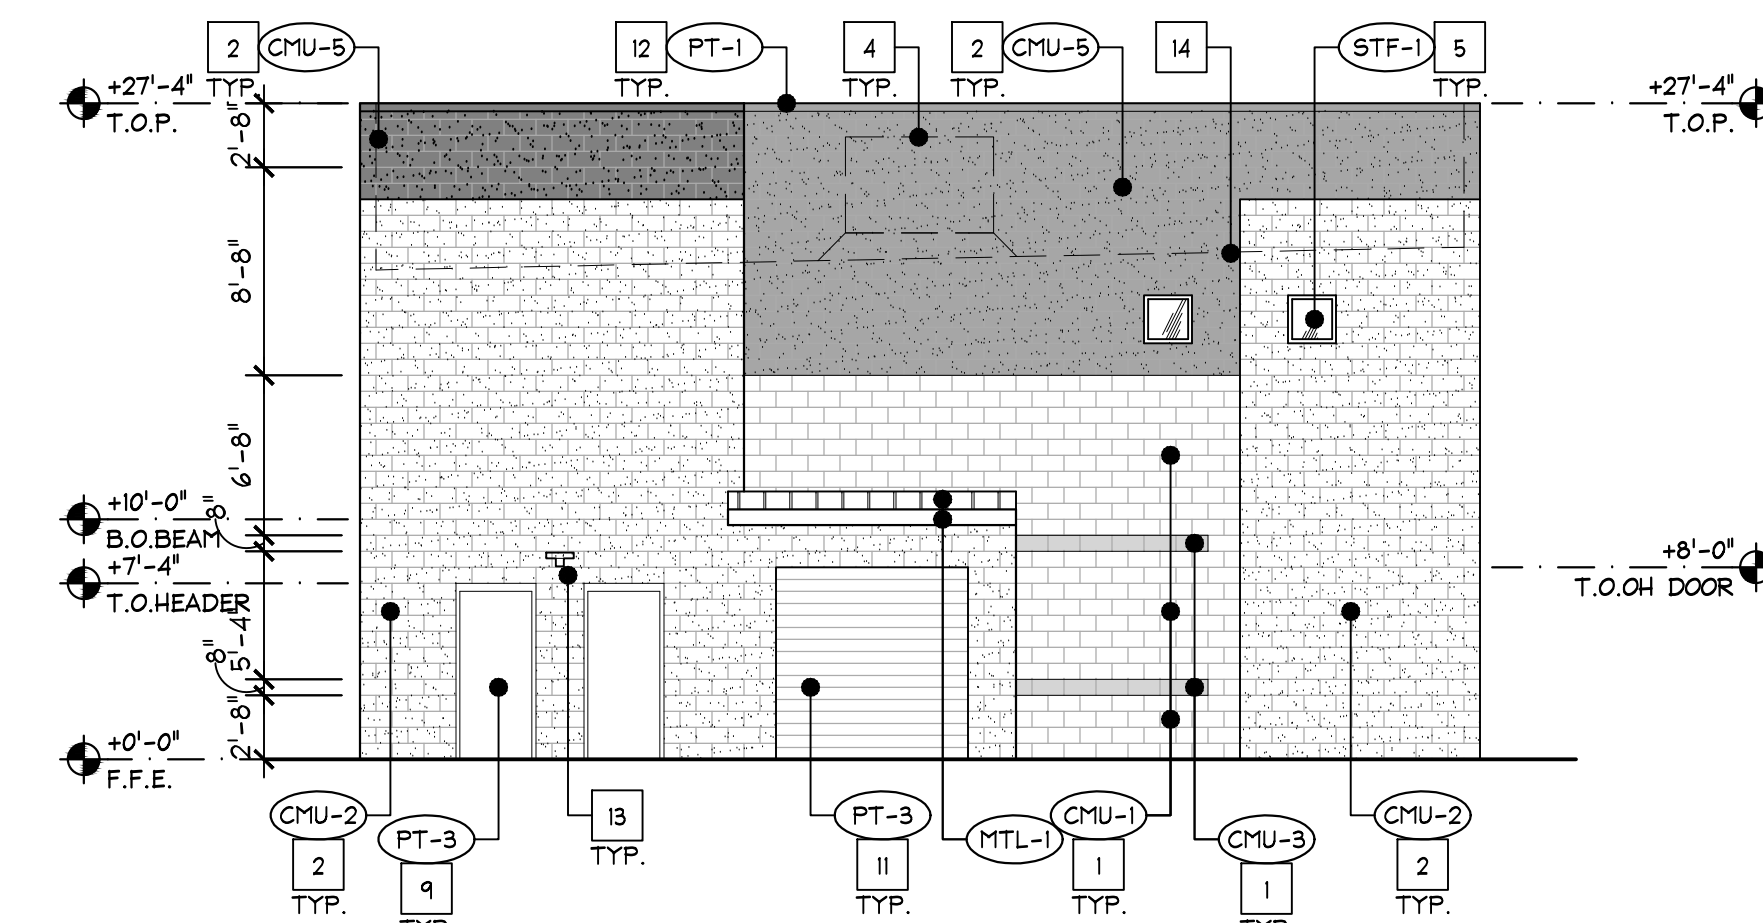

B4 PARTIAL BLDG B ELEVATION
SCALE: 1/8"=1'-0"

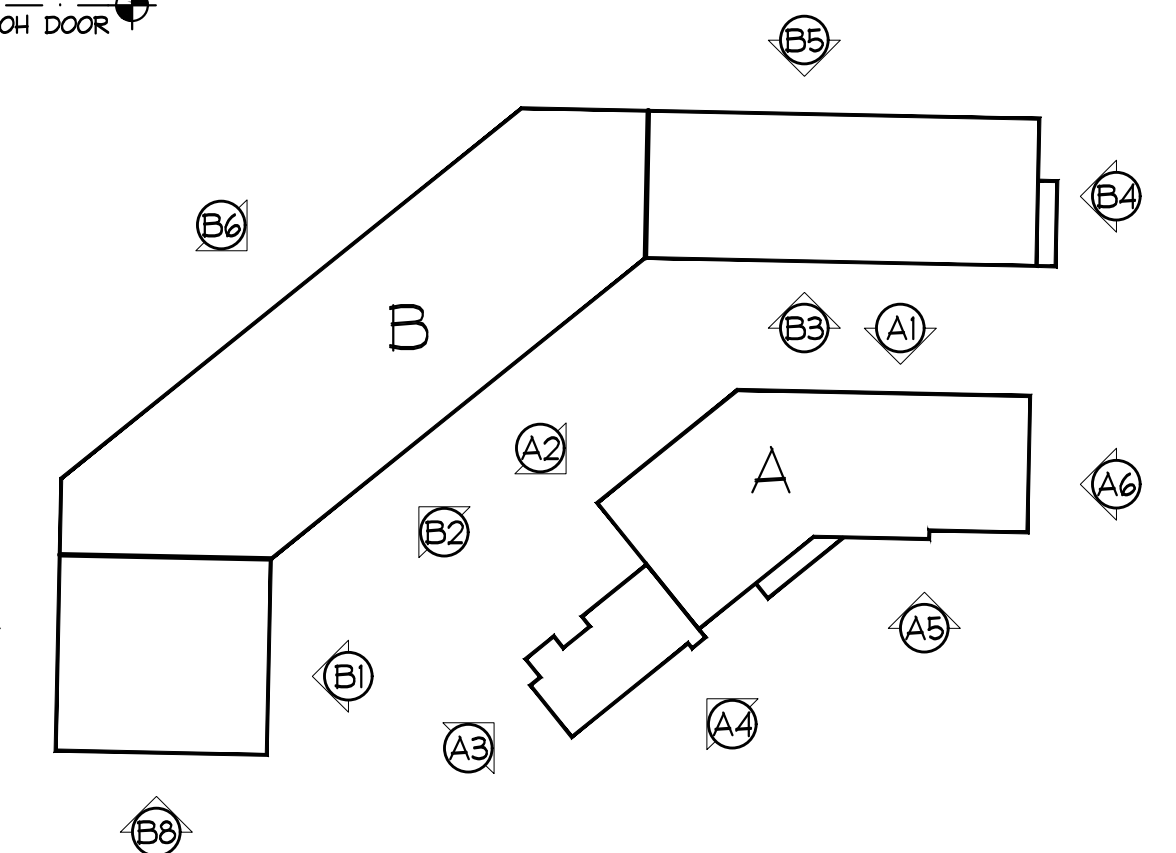

KEY PLAN
NTS

A2.02
EXTERIOR ELEVATIONS



88 south san marcos place
chandler - arizona - 85225
p. 480.377.2222
www.robertbrownarchitects.com



This document, including the ideas and designs it contains, is an instrument of professional services rendered by the Architect/Engineer. This document may not be used or copied in whole or in part, for any purpose other than this specific project without the expressed written consent of Robert Brown Architects.

SEE SHEET A2.01 FOR EXTERIOR FINISH SCHEDULE


KEYNOTES

1. 8"x8"x16" SMOOTH-FACE CMU BLOCK.
2. 8"x8"x16" SPLIT-FACE CMU BLOCK
3. WALL MOUNTED LIGHT FIXTURE - SEE ELEC. PANELS
4. MECH. UNIT BEYOND - TYP.
5. STOREFRONT & GLAZING
6. ROLL UP DOOR W/ GLASS PANELS W/ BLACK FRAME
7. VERTICAL I-BEAM COLUMN - PAINTED
8. HORIZONTAL I-BEAM - PAINTED
9. MAN DOOR
10. SIGNAGE BY OTHERS
11. MTL. ROLL-UP DOOR
12. MTL. PARAPET CAP, PAINT
13. EMERGENCY LIGHT AT DOORS
14. LINE OF ROOF BEYOND
15. OFFSET PIVOT HINGE GLASS DOOR


AUTOBOX GARAGE CONDOS

14805 N. 73RD STREET
SCOTTSDALE, ARIZONA 85060
PROJECT NUMBER: 25022
DATE: 02.04.26


PRELIMINARY EXTERIOR ELEVATIONS

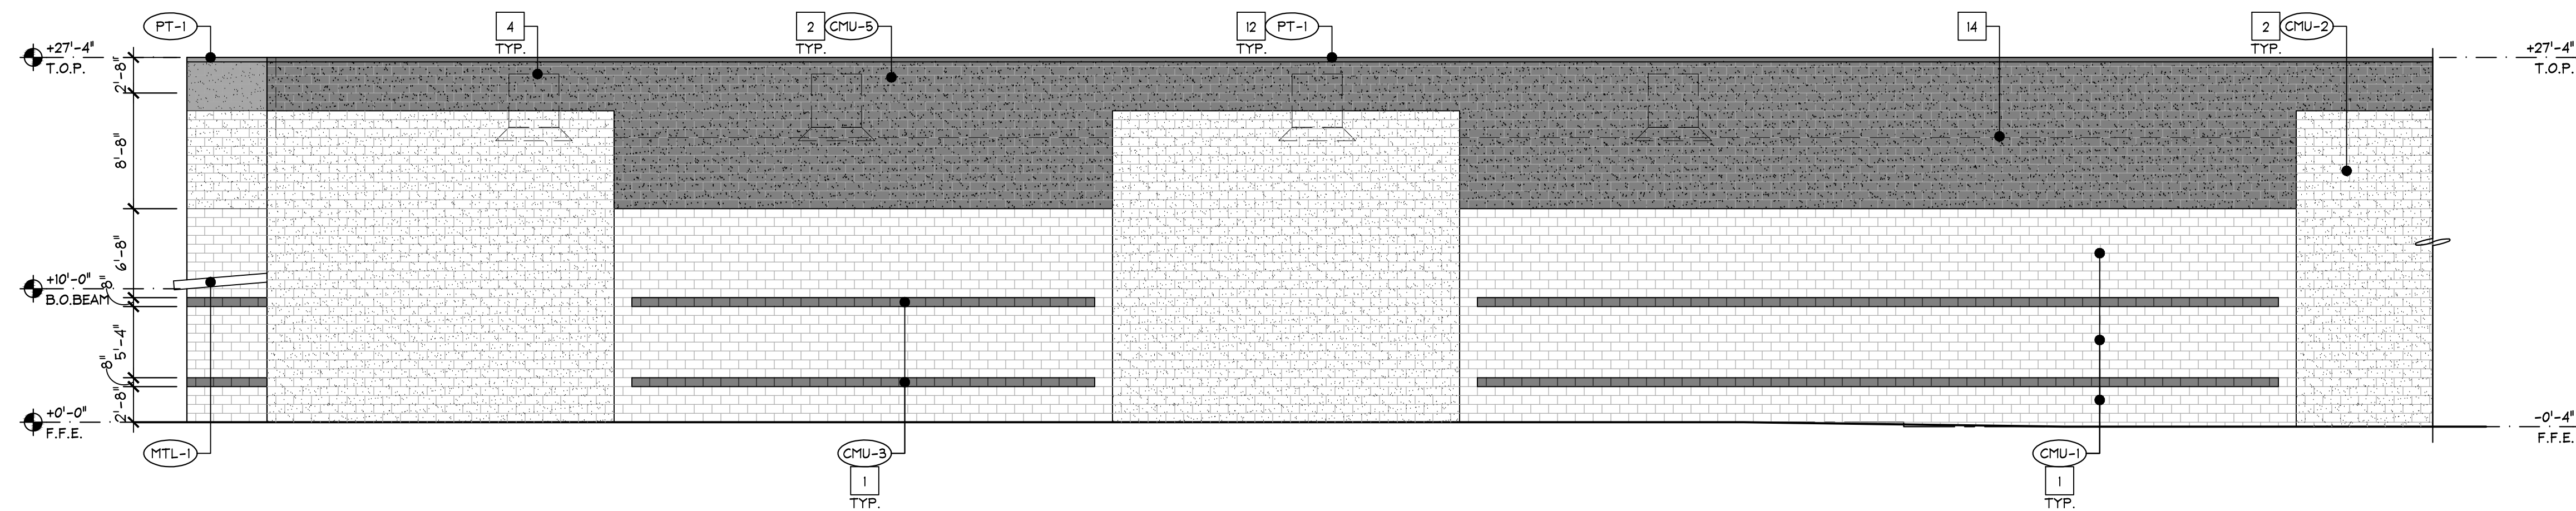


B5 PARTIAL BLDG B ELEVATION
SCALE: 1/8"=1'-0"

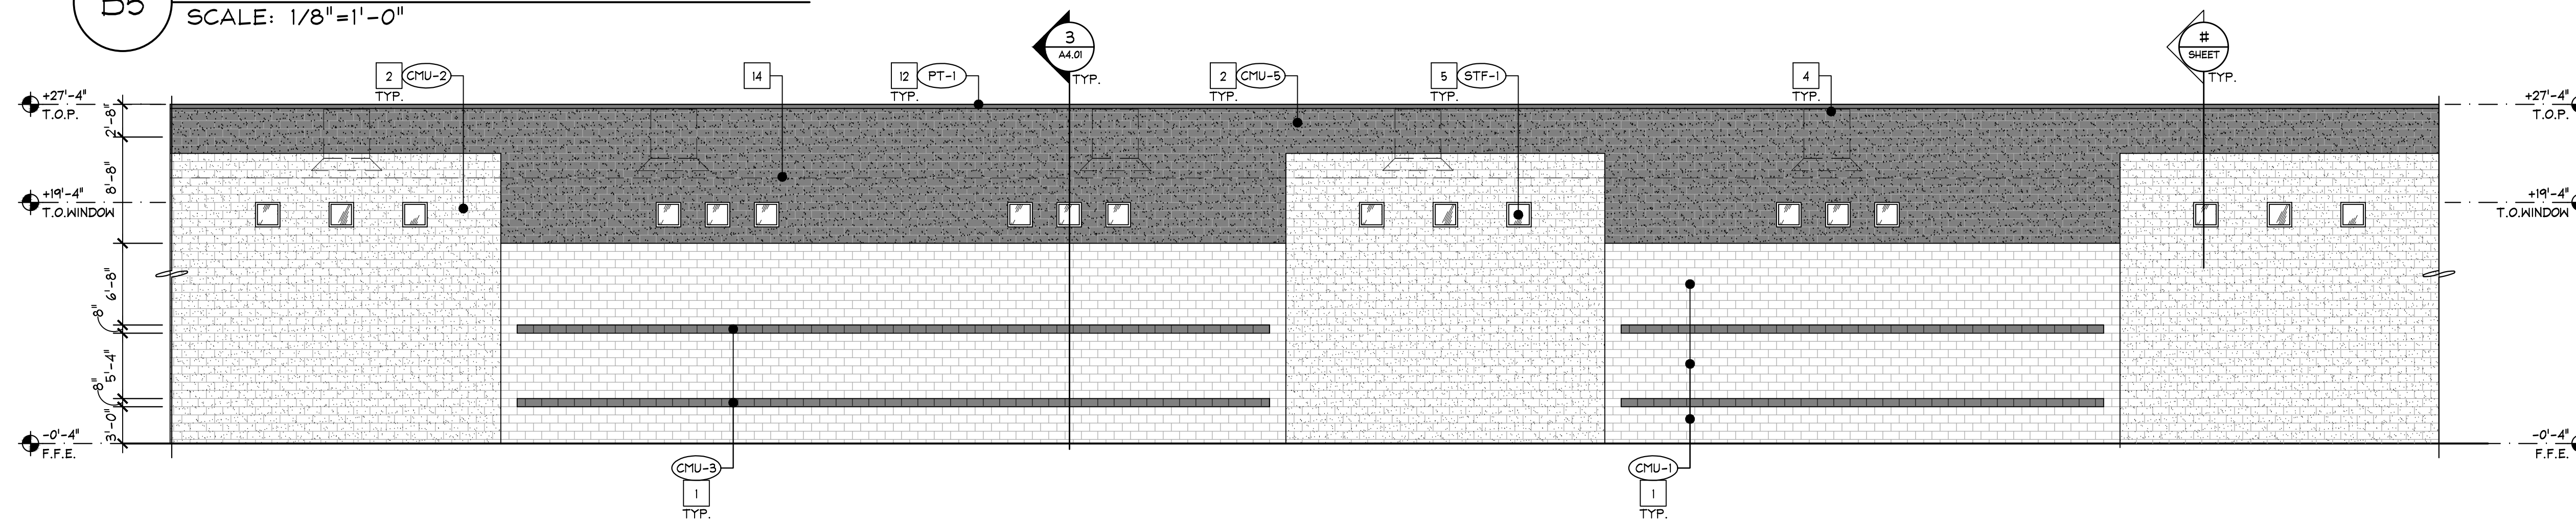


B6 PARTIAL BLDG B ELEVATION
SCALE: 1/8"=1'-0"

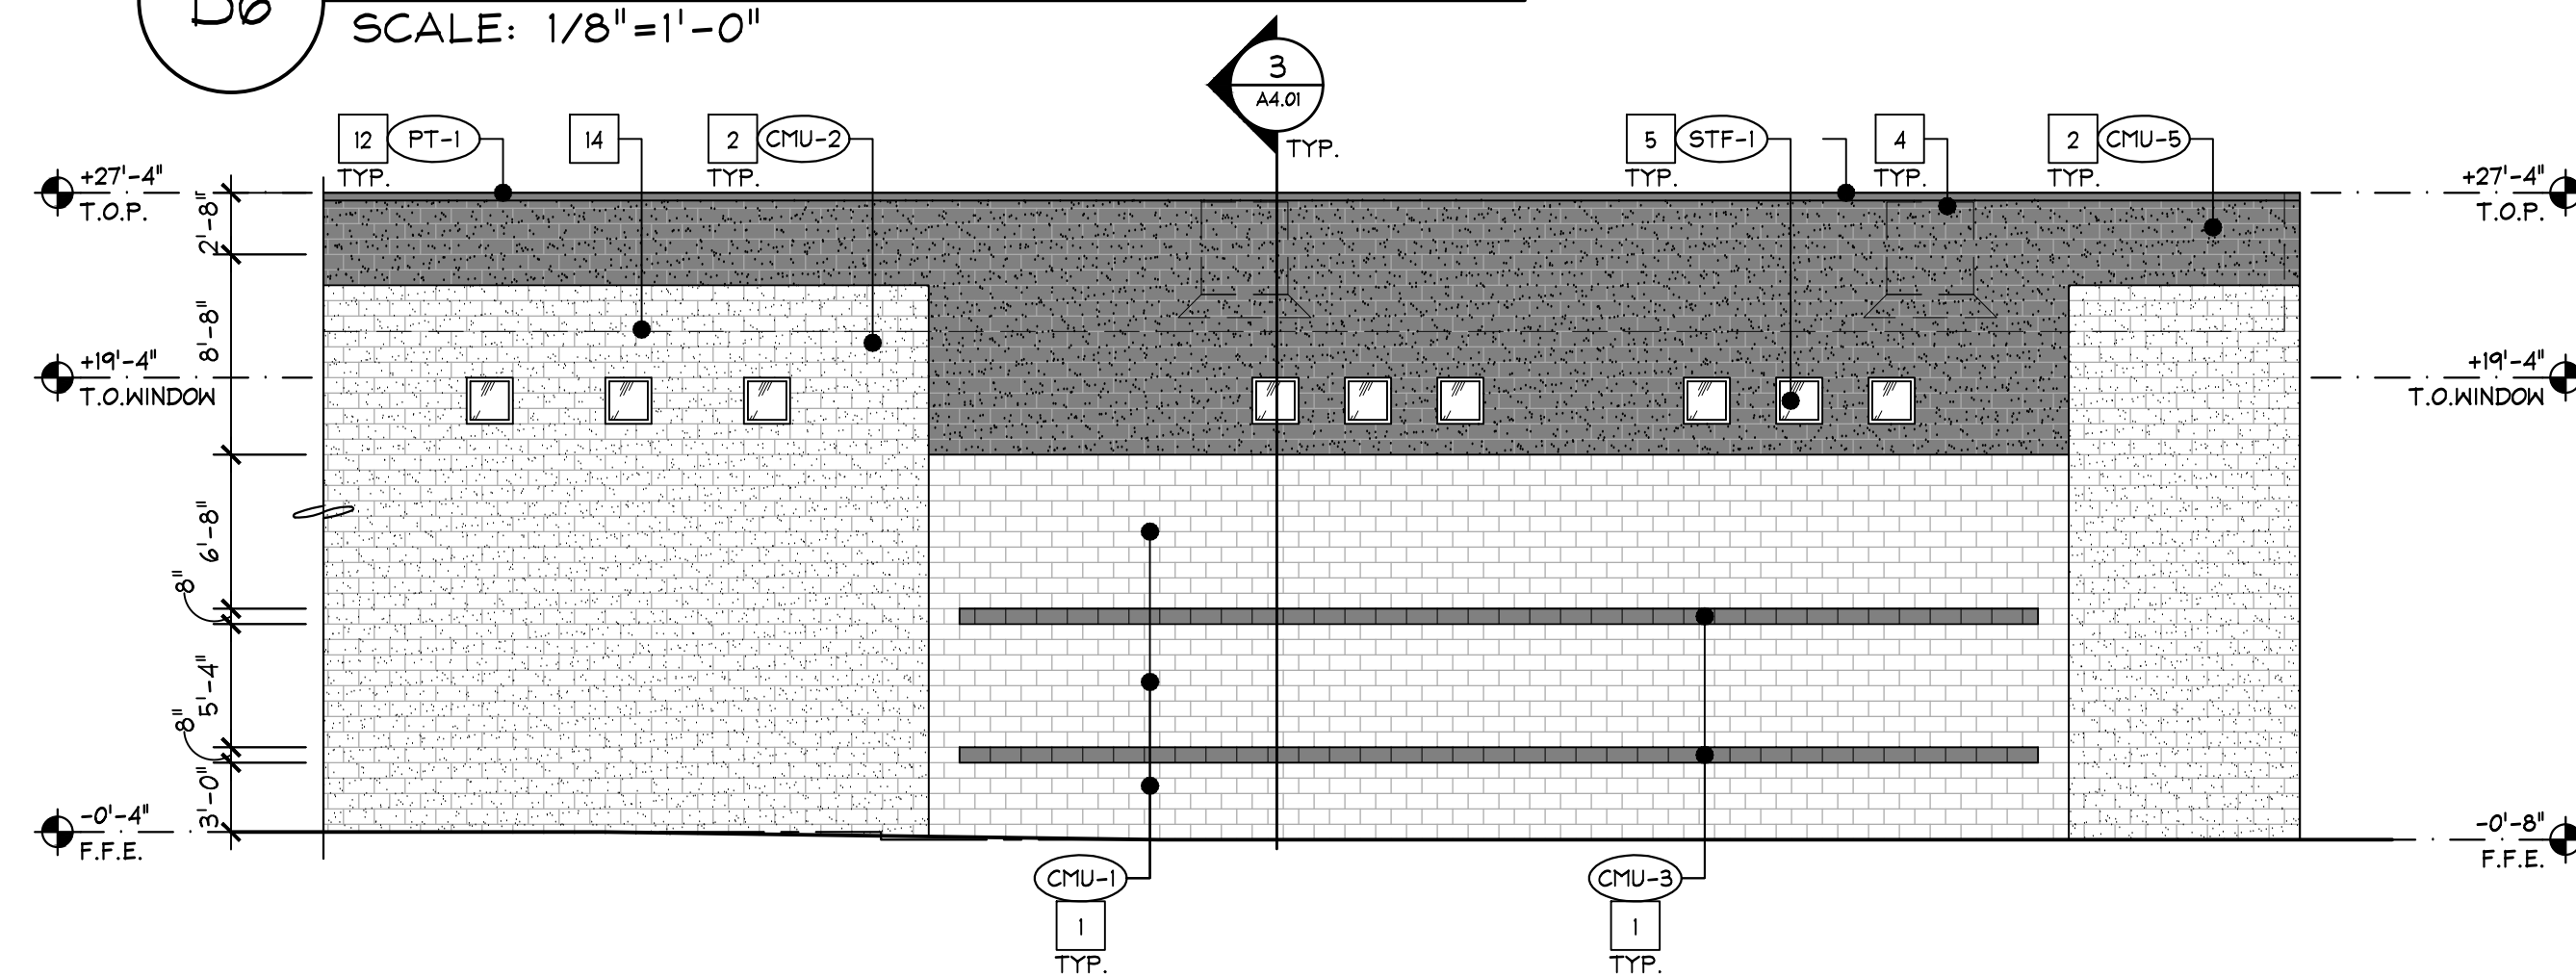

B7 PARTIAL BLDG B ELEVATION
SCALE: 1/8"=1'-0"

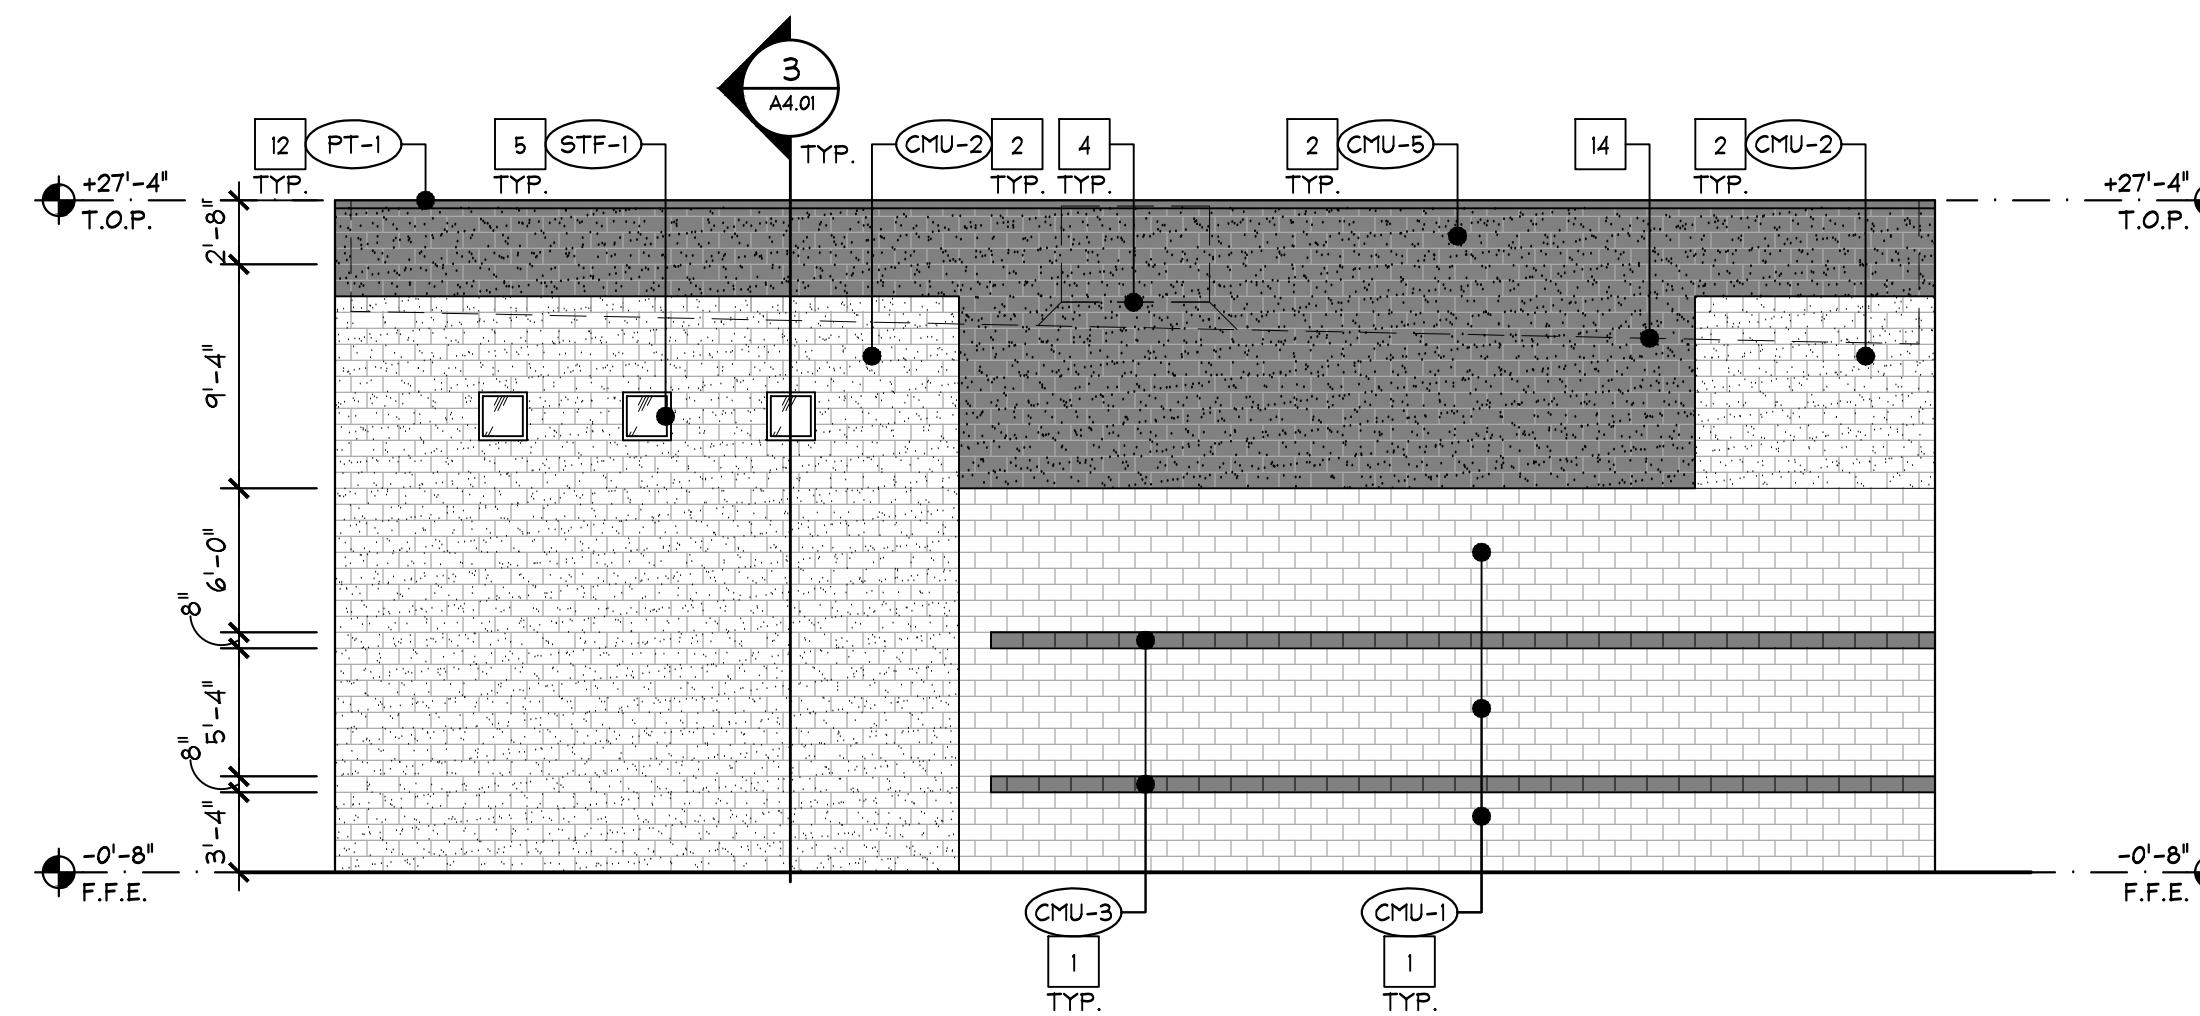

B8 PARTIAL BLDG B ELEVATION
SCALE: 1/8"=1'-0"

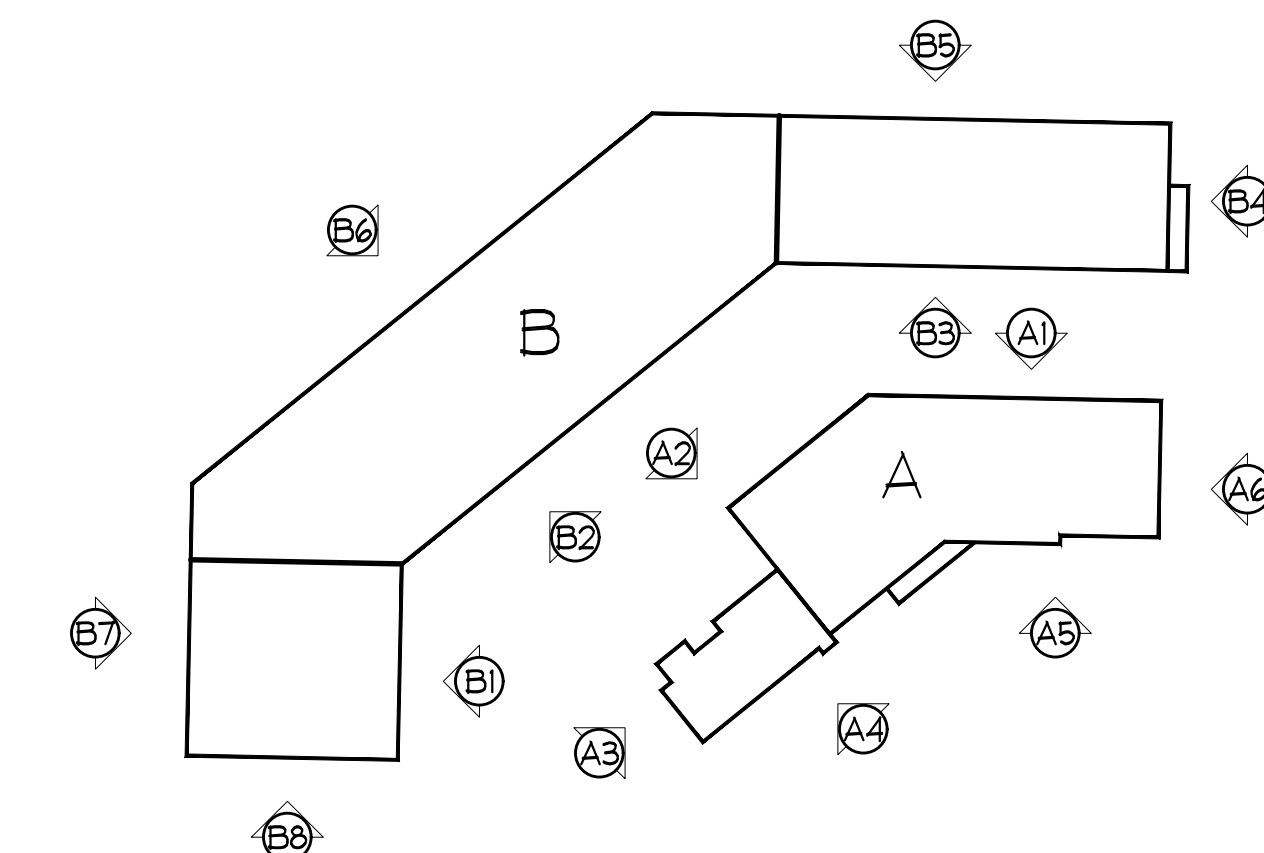

KEY PLAN
NTS

A2.03
EXTERIOR ELEVATIONS



88 south san marcos place
chandler - arizona - 85225
p. 480.377.2222
www.robertbrownarchitects.com

This document, including the ideas and designs it contains, is an instrument of professional services rendered by the Architect/Engineer. This document may not be used or copied in whole or in part, for any purpose other than this specific project without the expressed written consent of Robert Brown Architects.