



This drawing is an instrument of service and the property of Floor Associates and shall remain their property. The use of this drawing shall be restricted to the original site for which it was prepared and publication thereof is expressly limited to such use. Reuse, reproduction or publication by any method, in whole or in part, is prohibited without written consent.

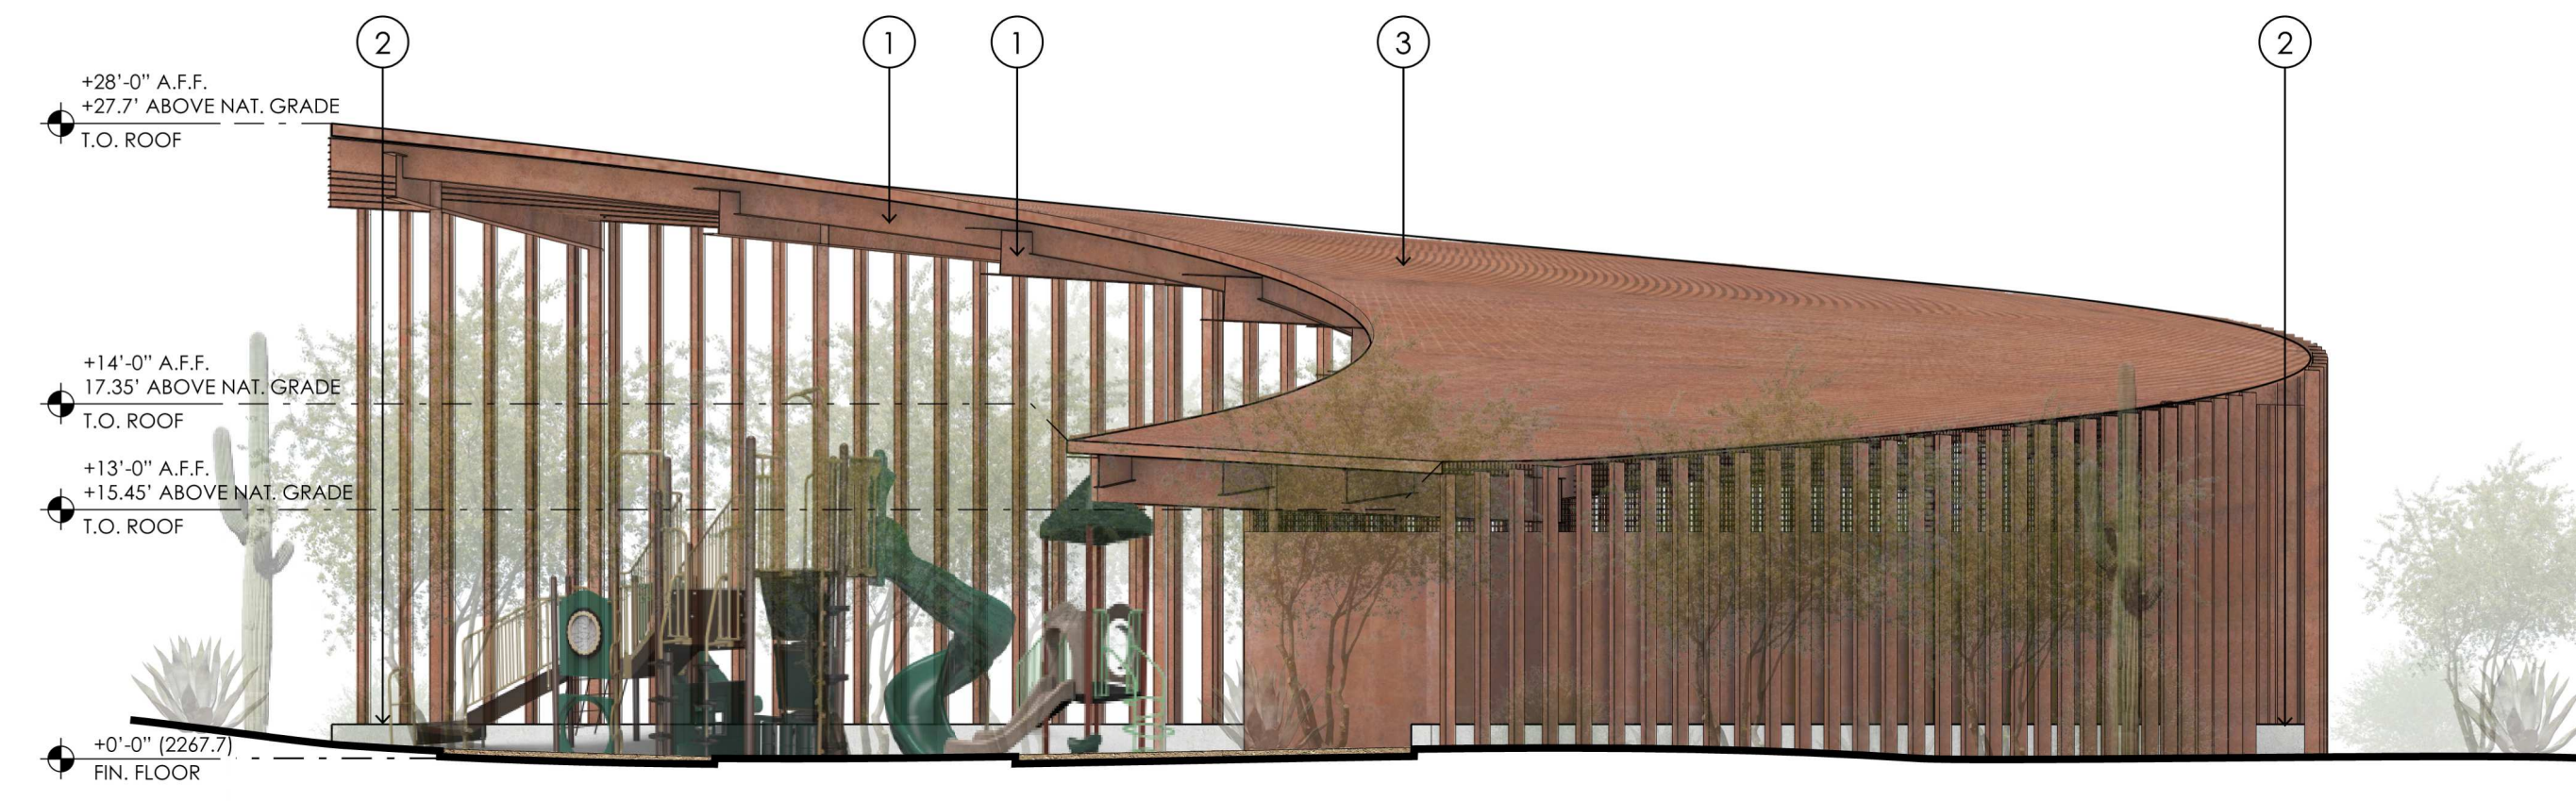

4 EAST ELEVATION
SCALE: 1/8" = 1'-0"



3 WEST ELEVATION
SCALE: 1/8" = 1'-0"

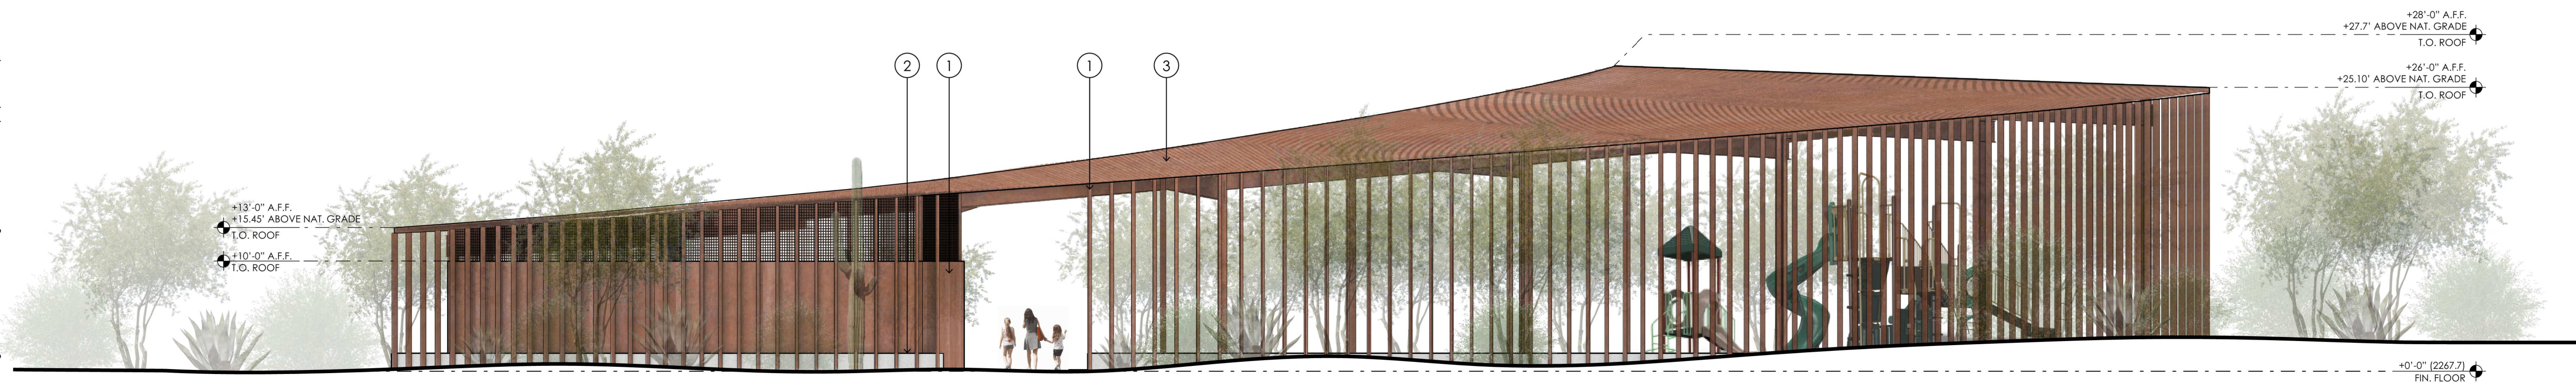

2 SOUTH ELEVATION
SCALE: 1/8" = 1'-0"



1 NORTH ELEVATION
SCALE: 1/8" = 1'-0"

NOTES

- ① EXPOSED STEEL - NATURAL FINISH
- ② CAST-IN-PLACE CONCRETE WALL - NATURAL GRAY
- ③ STANDING SEAM METAL ROOF

SMOOTH, HARD TROWELED CONCRETE
 WEATHERED STEEL

ASHLER HILLS PARK
 ASHLER HILLS DRIVE & NORTH 74TH WAY
 SCOTTSDALE, ARIZONA

PROJECT NO.	20027 / wg 2013
DRAWN BY	WG TEAM
CHECKED BY	CD

SUBMITTAL NO.	ISSUED FOR
11.05.21	MUNICIPAL USE MASTER SITE PLAN

ISSUED FOR
MUNICIPAL USE MASTER SITE PLAN

EXTERIOR ELEVATIONS

A2.01