



This drawing is an instrument of service and the property of Floor Associates and shall remain their property. The use of this drawing shall be restricted to the original site for which it was prepared and publication thereof is expressly limited to such use. Release, reproduction or publication in whole or in part, is prohibited without written consent.

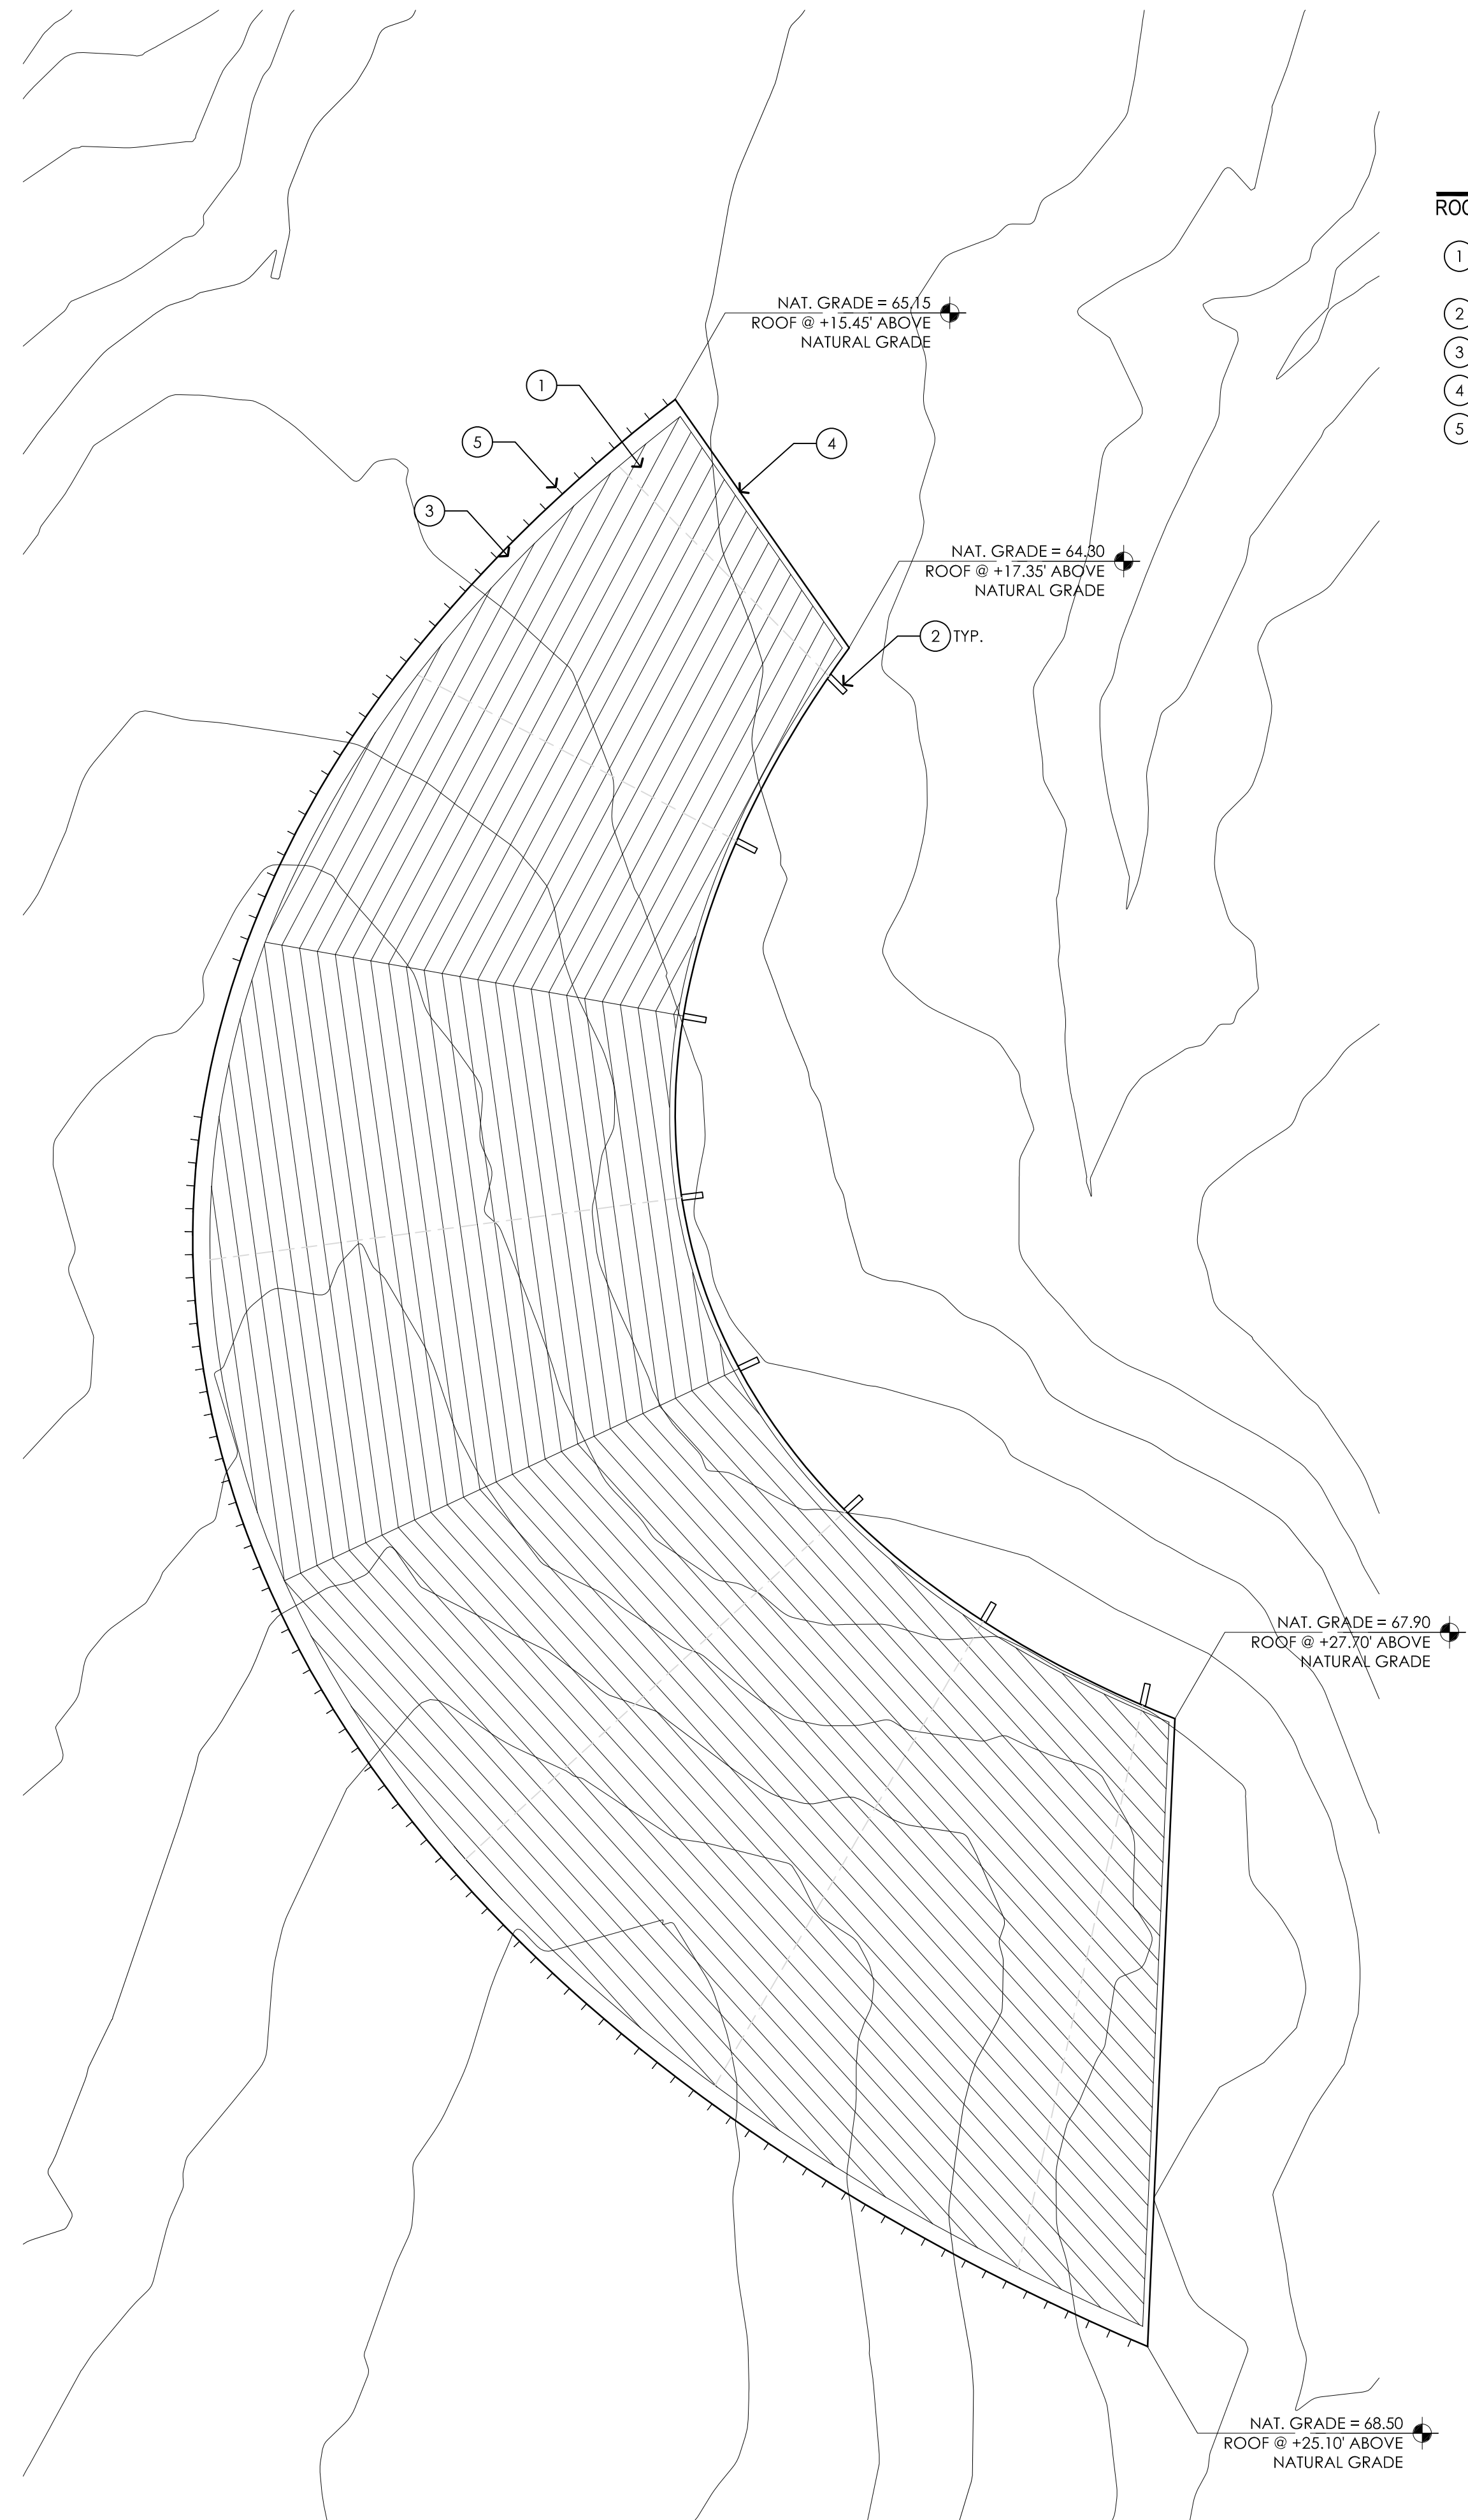

- ROOF PLAN NOTES**
- ① STANDING SEAM METAL ROOF - NATURAL FINISH
  - ② STEEL STRUCTURE
  - ③ METAL GUTTER
  - ④ EDGE OF ROOF
  - ⑤ STEEL SUN SCREEN; NATURAL FINISH

② ROOF PLAN  
3/32" = 1'-0"

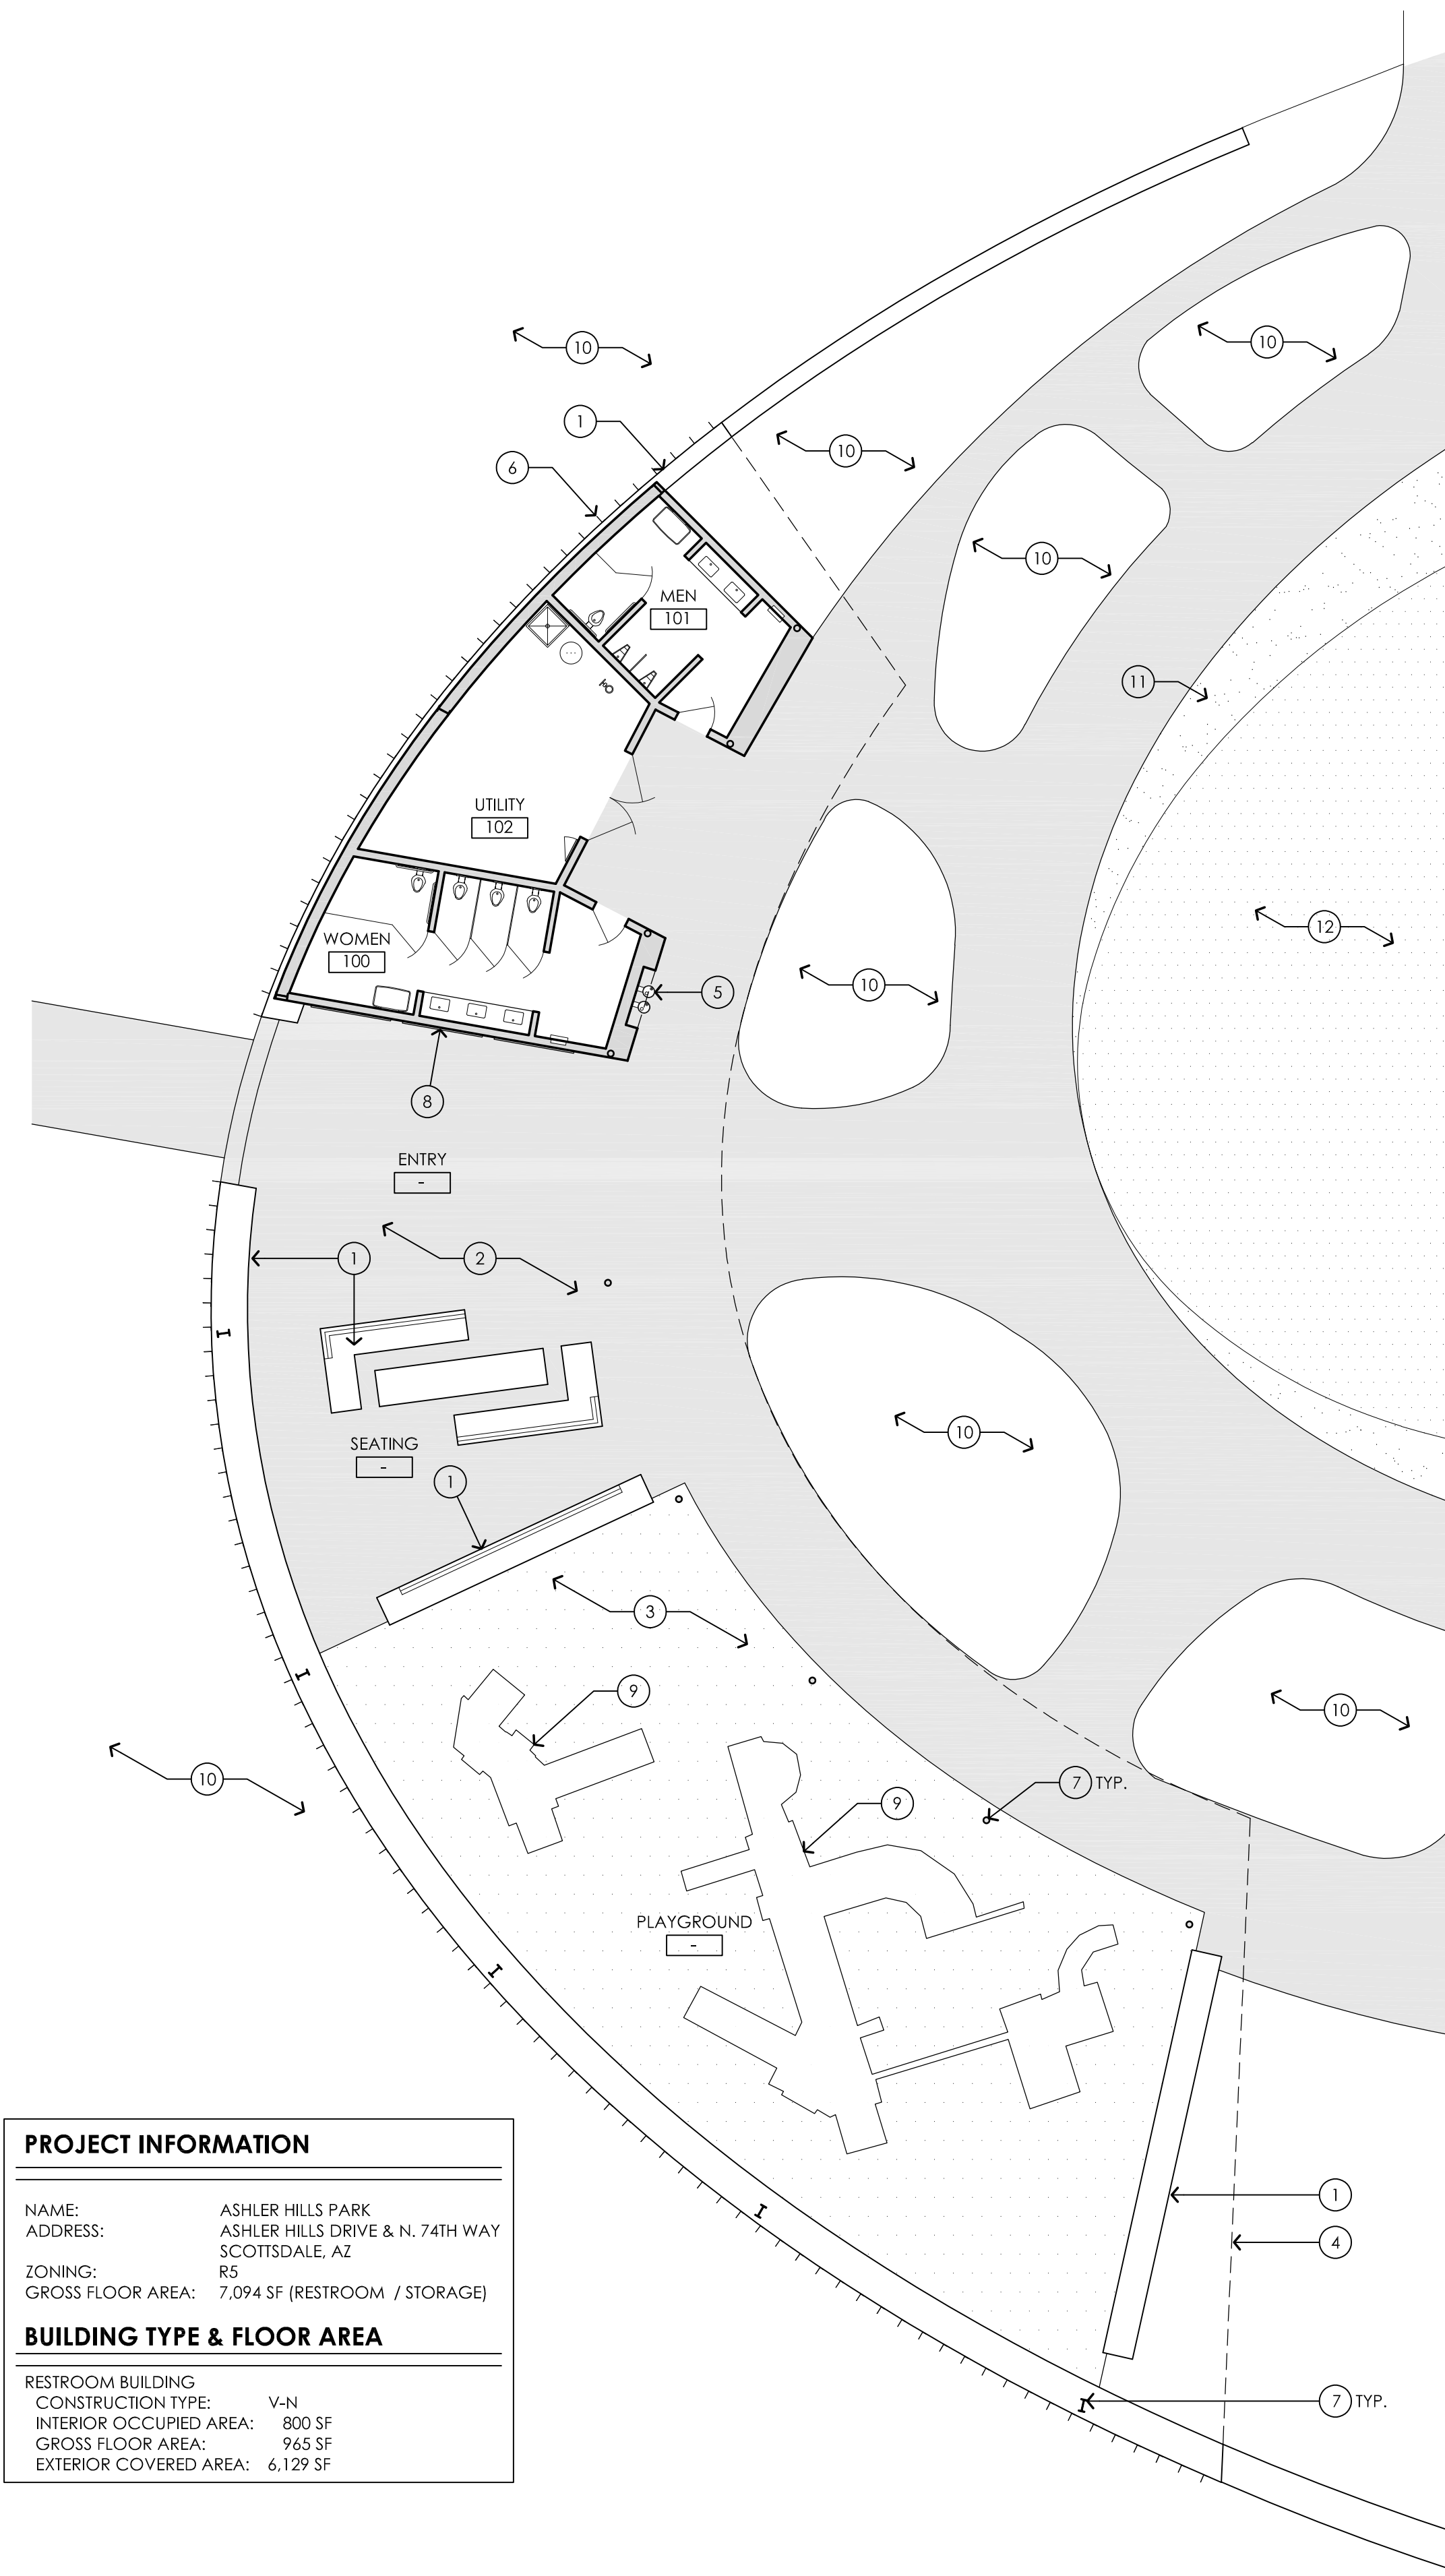

- FLOOR PLAN NOTES**
- ① CAST-IN-PLACE CONCRETE WALL / BENCH
  - ② CONCRETE PAVING
  - ③ FALL PROTECTION SURFACE
  - ④ EDGE OF ROOF ABOVE
  - ⑤ ADA DRINKING FOUNTAIN
  - ⑥ STEEL SUN SCREEN; NATURAL FINISH
  - ⑦ STEEL COLUMN; NATURAL FINISH
  - ⑧ INTERPRETIVE GRAPHICS / WAYFINDING
  - ⑨ PLAYGROUND EQUIPMENT
  - ⑩ LANDSCAPE ZONE
  - ⑪ DECOMPOSED GRANITE SURFACE
  - ⑫ TURF AREA

① FLOOR PLAN  
3/32" = 1'-0"

PROJECT INFORMATION	
NAME:	ASHLER HILLS PARK
ADDRESS:	ASHLER HILLS DRIVE & N. 74TH WAY SCOTTSDALE, AZ
ZONING:	RS
GROSS FLOOR AREA:	7,094 SF (RESTROOM / STORAGE)
BUILDING TYPE & FLOOR AREA	
RESTROOM BUILDING	
CONSTRUCTION TYPE:	V-N
INTERIOR OCCUPIED AREA:	800 SF
GROSS FLOOR AREA:	965 SF
EXTERIOR COVERED AREA:	6,129 SF

**ASHLER HILLS PARK**  
ASHLER HILLS DRIVE & NORTH 74TH WAY  
SCOTTSDALE, ARIZONA

PROJECT NO.:	20027 / wsg 2013
DRAWN BY:	WG TEAM
CHECKED BY:	CD

<b>SUBMITTAL</b>	
NO. DATE	ISSUED FOR
11.05.21	MUNICIPAL USE MASTER SITE PLAN