


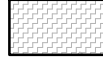
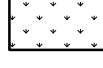

 


This drawing is an instrument of service and the property of Floor Associates and shall remain their property. The use of this drawing shall be restricted to the original site for which it was prepared and publication thereof is expressly limited to such use. Reuse, reproduction or publication by any method, in whole or in part, is prohibited without written consent.

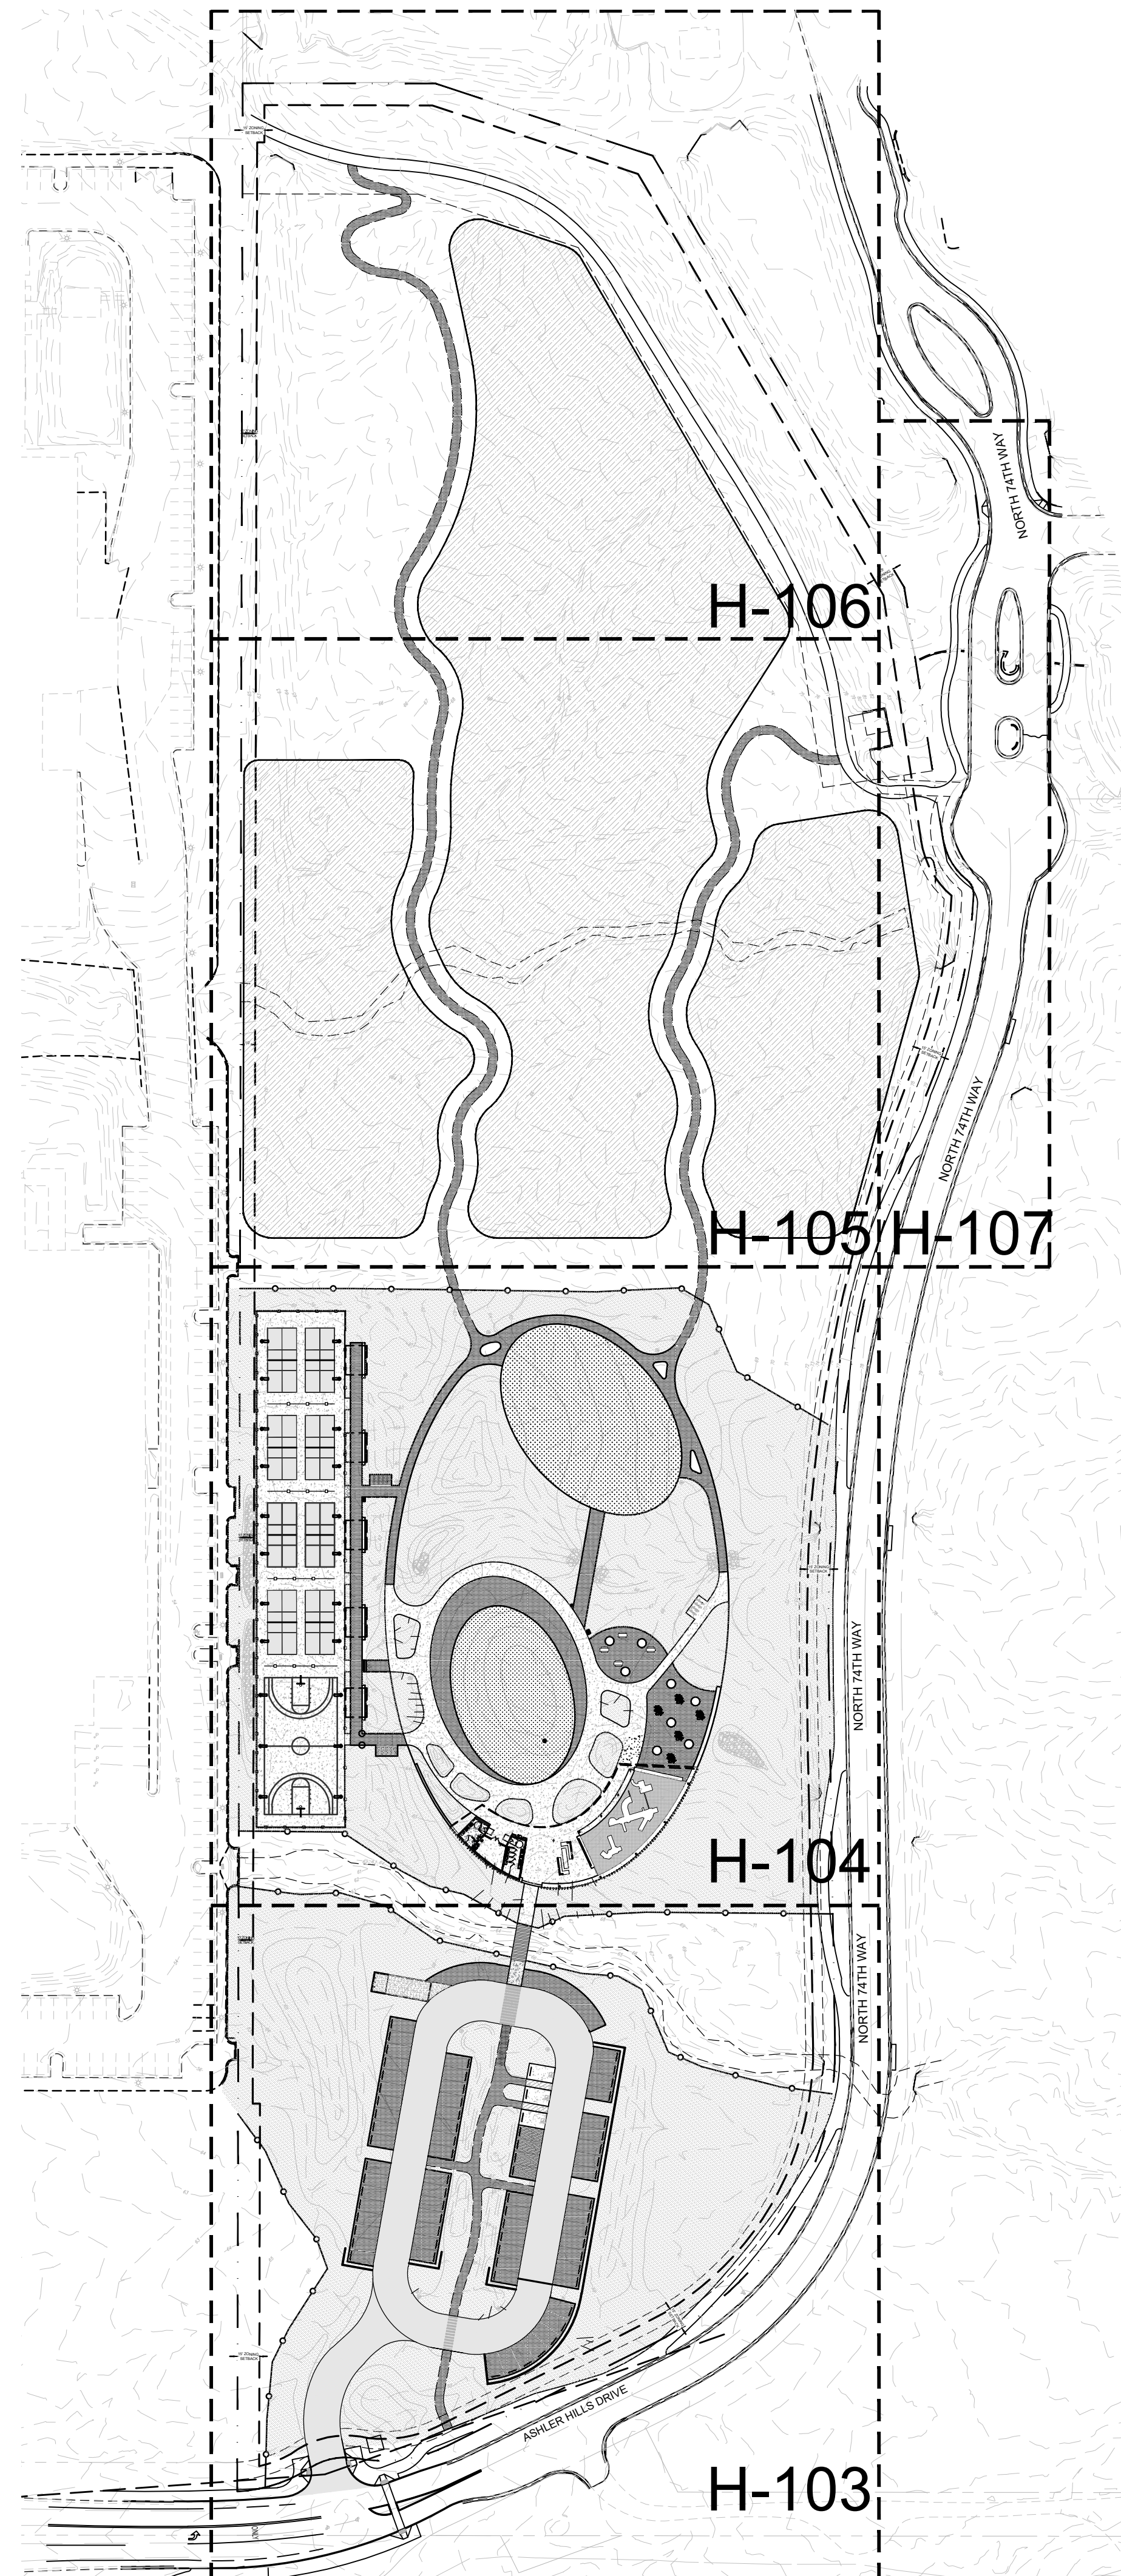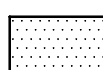

HARDSCAPE LEGEND

- PAVING**
-  STABILIZED DECOMPOSED GRANITE - COLOR:
 -  CONCRETE PAVING - COLOR: NATURAL GRAY, FINISH: SAND
 -  TOT TURF - COLOR: TBD
 -  SYNTHETIC TURF - PLAY LAWN. DUPONT™ FOREVERLAWN® SELECT HD. 115 OUNCE. 1-3/4" BLADE HEIGHT. BY FOREVER LAWN.
 -  CONTROL JOINT
 -  EXPANSION JOINT

HARDSCAPE KEYNOTES

HARDSCAPE ELEMENTS **DETAIL**

- 1 STABILIZED DG PATH WITH NATURAL EDGE
- 2 STABILIZED DG PAVING WITH 3/8" STEEL EDGE WHERE UNRESTRAINED BY ADJACENT CONCRETE PAVING OR WALL
- 3 CONCRETE PAVING - PEDESTRIAN
- 4 CONCRETE PAVING - VEHICULAR
- 5 CONCRETE BASKETBALL & PICKLEBALL COURTS ON POST TENSION SLAB
- 6 AC PAVING, SEE CIVIL DWGS
- 7 CONCRETE STEPS
- 8 CONCRETE SEATWALL WITH BACK
- 9 CONCRETE SEATWALL
- 10 SYNTHETIC TURF - NO IRRIGATION
- 11 IRRIGATED NATURAL TURF LAWN
- 12 TOT TURF / PLAY SAND (50/50)
- 13 PLAY STRUCTURES TBD
- 14 SPORT COURT FENCING - TS POSTS WITH WELDED WIRE MESH
- 15 STEEL BRIDGE - VEHICLE-RATED
- 16 STEEL LANDSCAPE EDGE
- 17 CONCRETE PICNIC TABLE - (8) TOTAL
- 18 TRASH & RECYCLE CONTAINERS
- 19 DRINKING FOUNTAINS
- 20 LIGHTING, SEE LIGHTING PLANS
- 21 ARCHITECTURAL SHADE STRUCTURE, SEE ARCHITECTURAL DWGS
- 22 LOW CONCRETE WALL
- 23 RESTROOM / STORAGE STRUCTURE, SEE ARCHITECTURAL DWGS
- 24 ADULT EXERCISE EQUIPMENT
- 25 STEEL WHEELSTOP
- 26 ADA SYMBOL & AISLE MARKINGS
- 27 BIKE RACK
- 28 COS PARK SIGNAGE
- 29 PET DRINKING FOUNTAIN
- 30 DOG WASTE STATION
- 31 SHADE CANOPY
- 32 REFUSE ENCLOSURE PER DSPM
- 33 3' CONCRETE SCREEN WALL
- 34 PAINTED CROSSWALK

OTHER

- 40 PROPERTY LINE
- 41 UNDERGROUND UTILITIES, SEE CIVIL
- 42 404 WASH
- 43 ADJACENT PARKING LOT
- E2 ZONING PER DS
- E3 EXISTING CONCRETE WALK
- E4 EXISTING SIGN
- E5 EXISTING DIRT ROAD

FLOOR
a s s o c i a t e s


1425 N. First Street
Second Floor
Phoenix, AZ 85004

602.462.1425 P
602.462.1427 F

OWNER
CITY OF SCOTTSDALE
CONTACT: BRAD WALLDORF, PE
PHONE: 480.312.7790

CONSULTANTS
CONSULTANTS FIELD
CONSULTANT
ADDRESS 1

CERTIFICATION

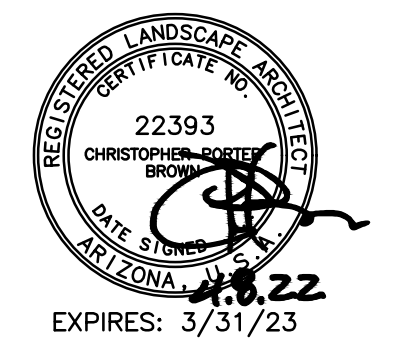

- 01 DRB-06
- 02 DRB-06
- 03 DRB-05
- 04 DRB-05
- 01-02 DRB-05
- 03 DRB-05


ASHLER HILLS PARK
ASHLER HILLS DRIVE & NORTH 74TH WAY
SCOTTSDALE, ARIZONA

PROJECT NO. 20027
DRAWN BY FA TEAM
CHECKED BY CB

SUBMITTAL	
NO.	DATE
1	11.05.21
2	04.08.22


ISSUED FOR
MUNICIPAL USE MASTER SITE PLAN

OVERALL HARDSCAPE PLAN
H100

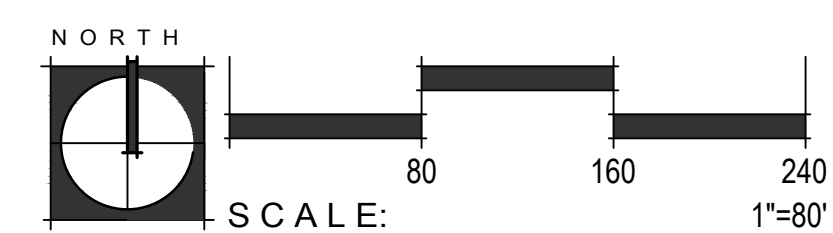

PROJECT #: 960 PA: 2020 KEY CODE: 22N53

This drawing is an instrument of service and the property of Floor Associates and shall remain their property. The use of this drawing shall be restricted to the original site for which it was prepared and publication thereof is expressly limited to such use. Reuse, reproduction or publication by any method, in whole or in part, is prohibited without written consent.

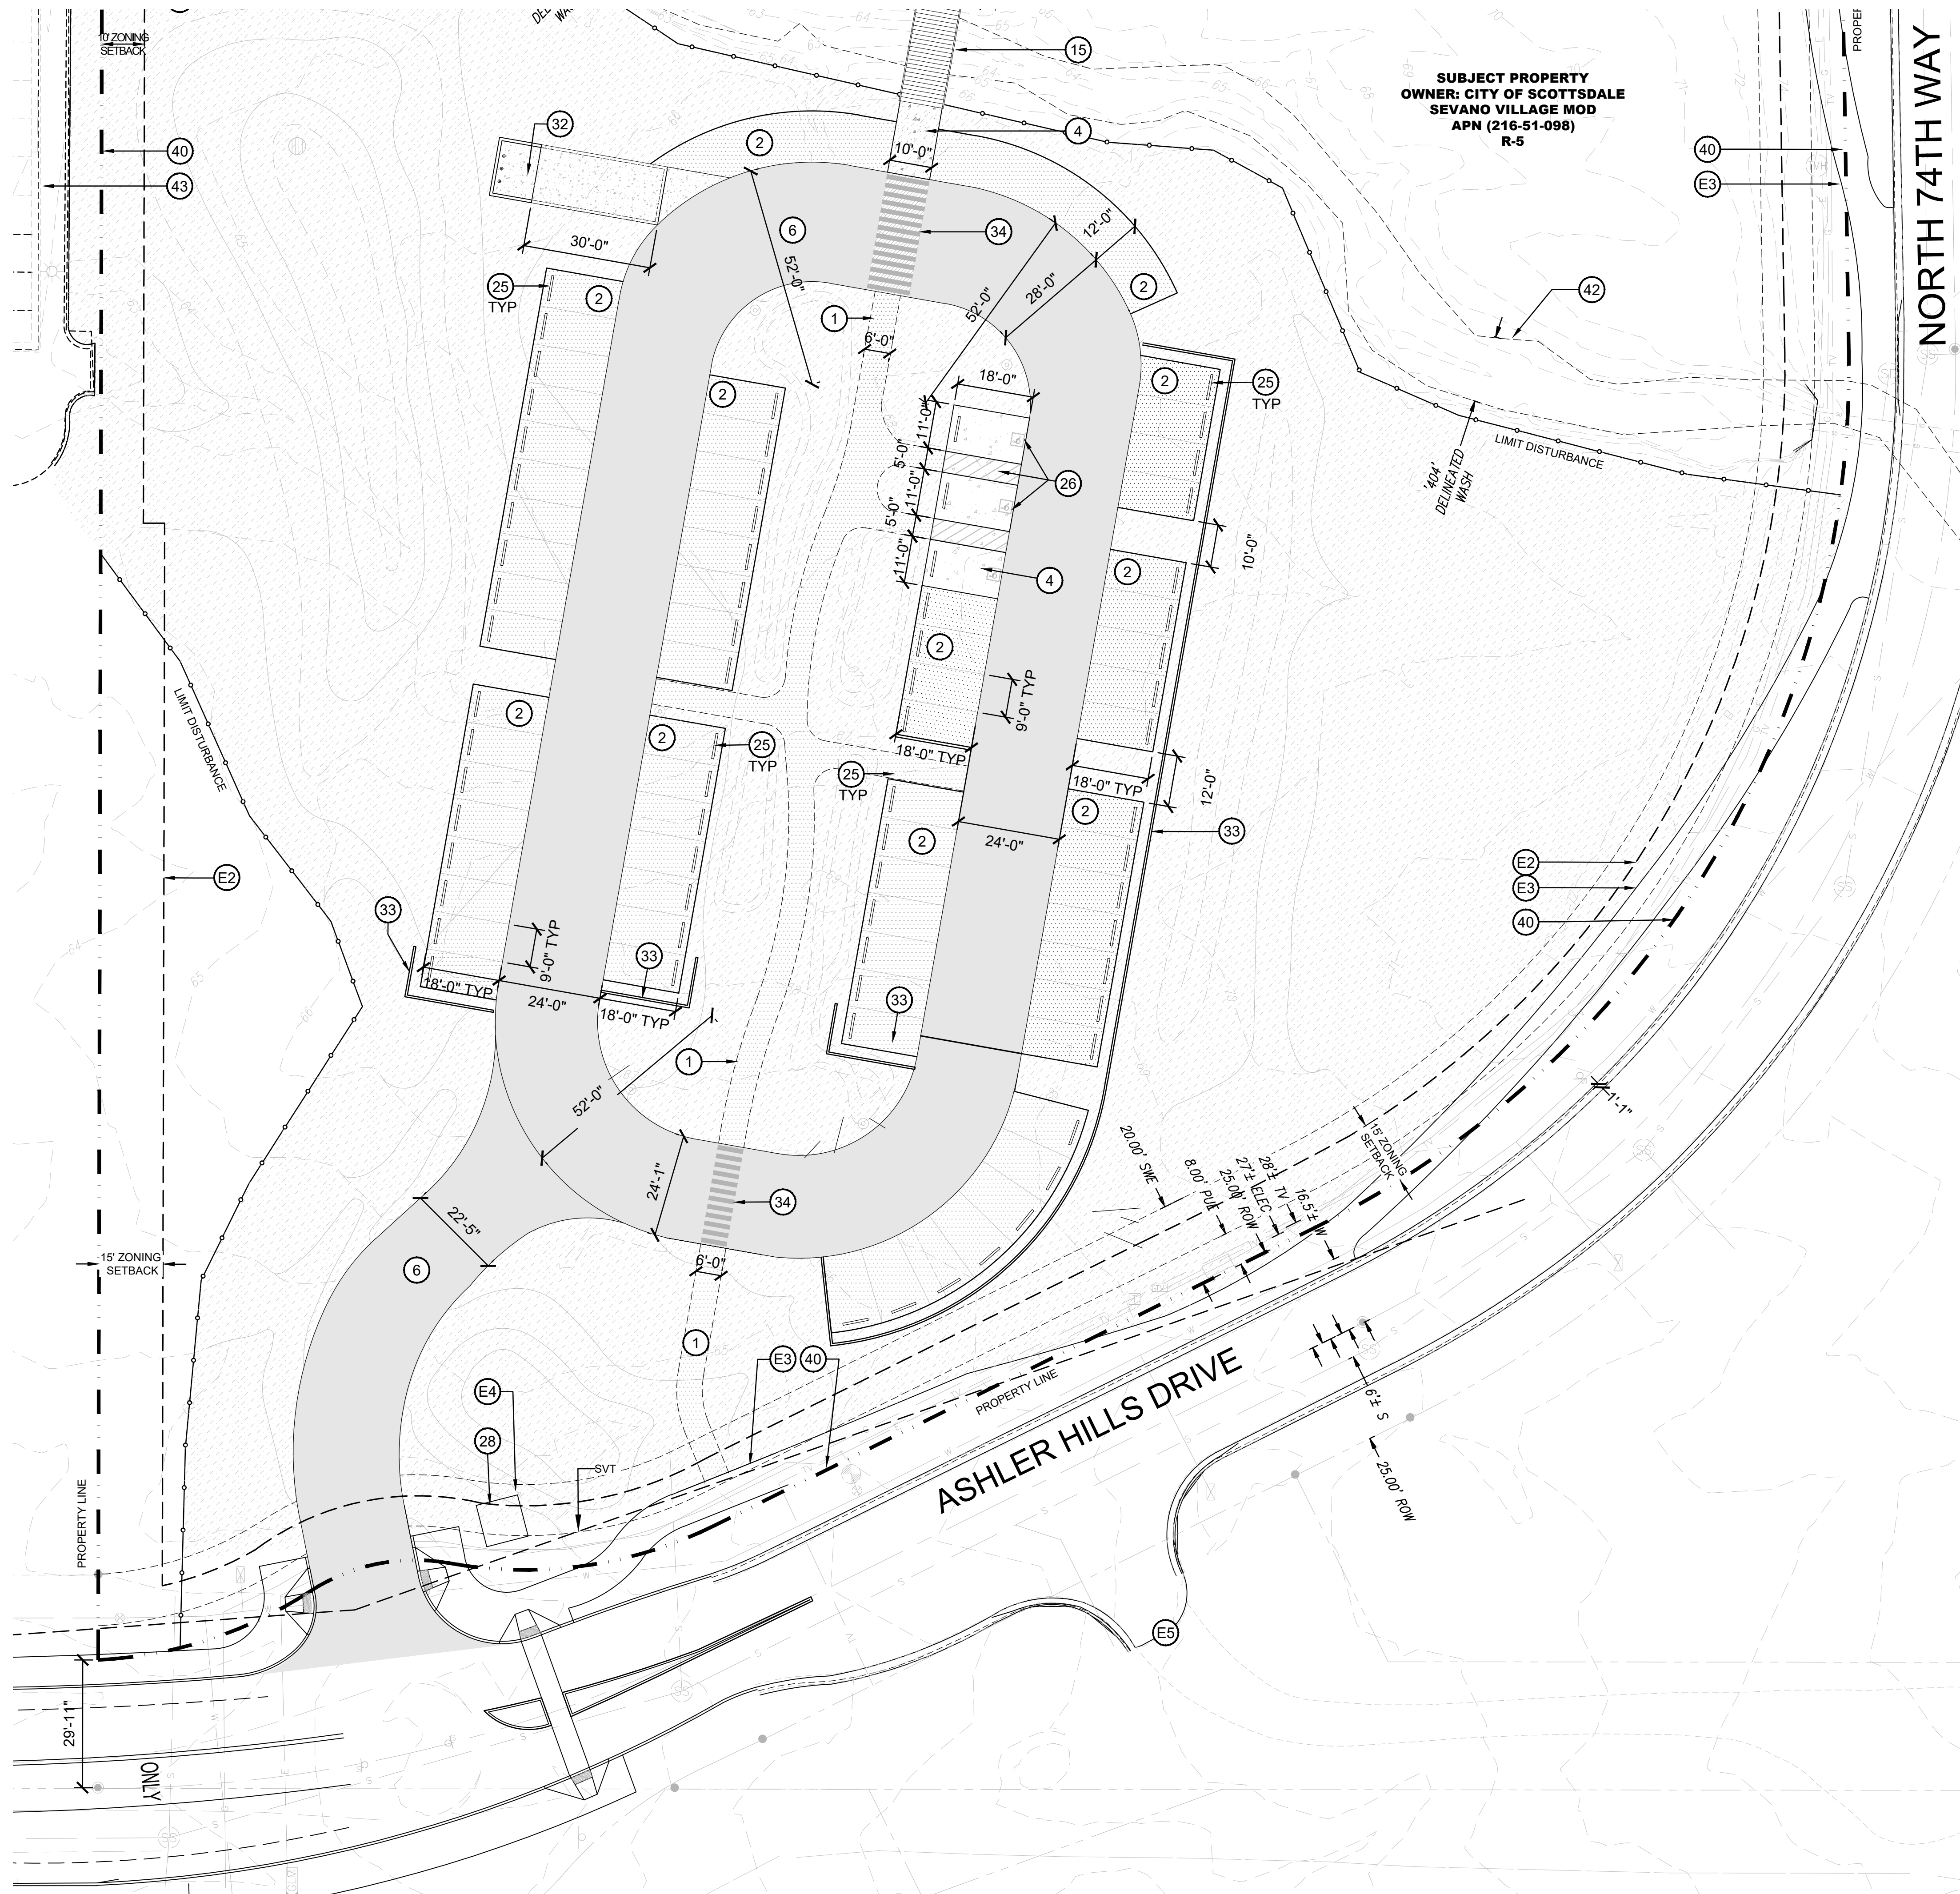

SUBJECT PROPERTY
OWNER: CITY OF SCOTTSDALE
SEVANO VILLAGE MOD
APN (216-51-098)
R-5

HARDSCAPE LEGEND

- PAVING**
- STABILIZED DECOMPOSED GRANITE - COLOR:
 - CONCRETE PAVING - COLOR: NATURAL GRAY, FINISH: SAND
 - TOT TURF - COLOR: TBD
 - SYNTHETIC TURF - PLAY LAWN. DUPONT™ FOREVERLAWN® SELECT HD, 115 OUNCE, 1-3/4" BLADE HEIGHT, BY FOREVER LAWN.
- CONTROL JOINT
 — EXPANSION JOINT

HARDSCAPE KEYNOTES

HARDSCAPE ELEMENTS **DETAIL**

- 1 STABILIZED DG PATH WITH NATURAL EDGE
- 2 STABILIZED DG PAVING WITH 3/8" STEEL EDGE WHERE UNRESTRAINED BY ADJACENT CONCRETE PAVING OR WALL
- 3 CONCRETE PAVING - PEDESTRIAN
- 4 CONCRETE PAVING - VEHICULAR
- 5 CONCRETE BASKETBALL & PICKLEBALL COURTS ON POST TENSION SLAB
- 6 AC PAVING, SEE CIVIL DWGS
- 7 CONCRETE STEPS
- 8 CONCRETE SEATWALL WITH BACK
- 9 CONCRETE SEATWALL
- 10 SYNTHETIC TURF - NO IRRIGATION
- 11 IRRIGATED NATURAL TURF LAWN
- 12 TOT TURF / PLAY SAND (50/50)
- 13 PLAY STRUCTURES TBD
- 14 SPORT COURT FENCING - TS POSTS WITH WELDED WIRE MESH
- 15 STEEL BRIDGE - VEHICLE-RATED
- 16 STEEL LANDSCAPE EDGE
- 17 CONCRETE PICNIC TABLE - (8) TOTAL
- 18 TRASH & RECYCLE CONTAINERS
- 19 DRINKING FOUNTAINS
- 20 LIGHTING, SEE LIGHTING PLANS
- 21 ARCHITECTURAL SHADE STRUCTURE, SEE ARCHITECTURAL DWGS
- 22 LOW CONCRETE WALL
- 23 RESTROOM / STORAGE STRUCTURE, SEE ARCHITECTURAL DWGS
- 24 ADULT EXERCISE EQUIPMENT
- 25 STEEL WHEELSTOP
- 26 ADA SYMBOL & AISLE MARKINGS
- 27 BIKE RACK
- 28 COS PARK SIGNAGE
- 29 PET DRINKING FOUNTAIN
- 30 DOG WASTE STATION
- 31 SHADE CANOPY
- 32 REFUSE ENCLOSURE PER DSPM
- 33 3' CONCRETE SCREEN WALL
- 34 PAINTED CROSSWALK

OTHER

- 40 PROPERTY LINE
- 41 UNDERGROUND UTILITIES, SEE CIVIL
- 42 404 WASH
- 43 ADJACENT PARKING LOT
- E2 ZONING PER DS
- E3 EXISTING CONCRETE WALK
- E4 EXISTING SIGN
- E5 EXISTING DIRT ROAD

FLOOR
 associates

1425 N. First Street
 Second Floor
 Phoenix, AZ 85004

602.462.1425 P
 602.462.1427 F

OWNER
 CITY OF SCOTTSDALE
 CONTACT: BRAD WALLDORF, PE
 PHONE: 480.312.7790

CONSULTANTS
 CONSULTANTS FIELD
 CONSULTANT
 ADDRESS 1

CERTIFICATION

EXPIRES: 3/31/23

- 01 DRB-05
- 02 DRB-05
- 03 DRB-05
- 04 DRB-05
- 03 DRB-05
- 01-02 DRB-05

ASHLER HILLS PARK
 ASHLER HILLS DRIVE & NORTH 74TH WAY
 SCOTTSDALE, ARIZONA


PROJECT NO. 20027
 DRAWN BY FA TEAM
 CHECKED BY CB

NO.	DATE	ISSUED FOR
1	11.05.21	MUNICIPAL USE MASTER SITE PLAN
2	04.08.22	MUNICIPAL USE MASTER SITE PLAN

ISSUED FOR
MUNICIPAL USE MASTER SITE PLAN
HARDSCAPE PLAN ENLARGEMENT


H101

SHEET 02 OF 06

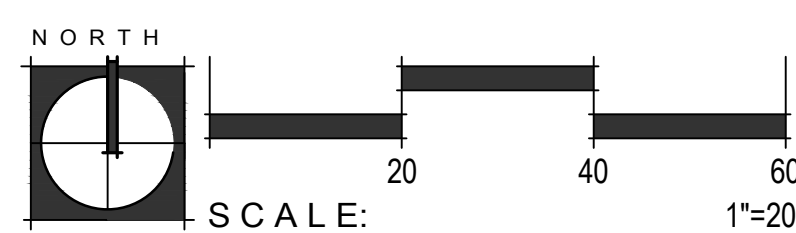

PROJECT #: 960 PA: 2020 KEY CODE: 22N53

This drawing is an instrument of service and the property of Floor Associates and shall remain their property. The use of this drawing shall be restricted to the original site for which it was prepared and publication thereof is expressly limited to such use. Reuse, reproduction or publication by any method, in whole or in part, is prohibited without written consent.

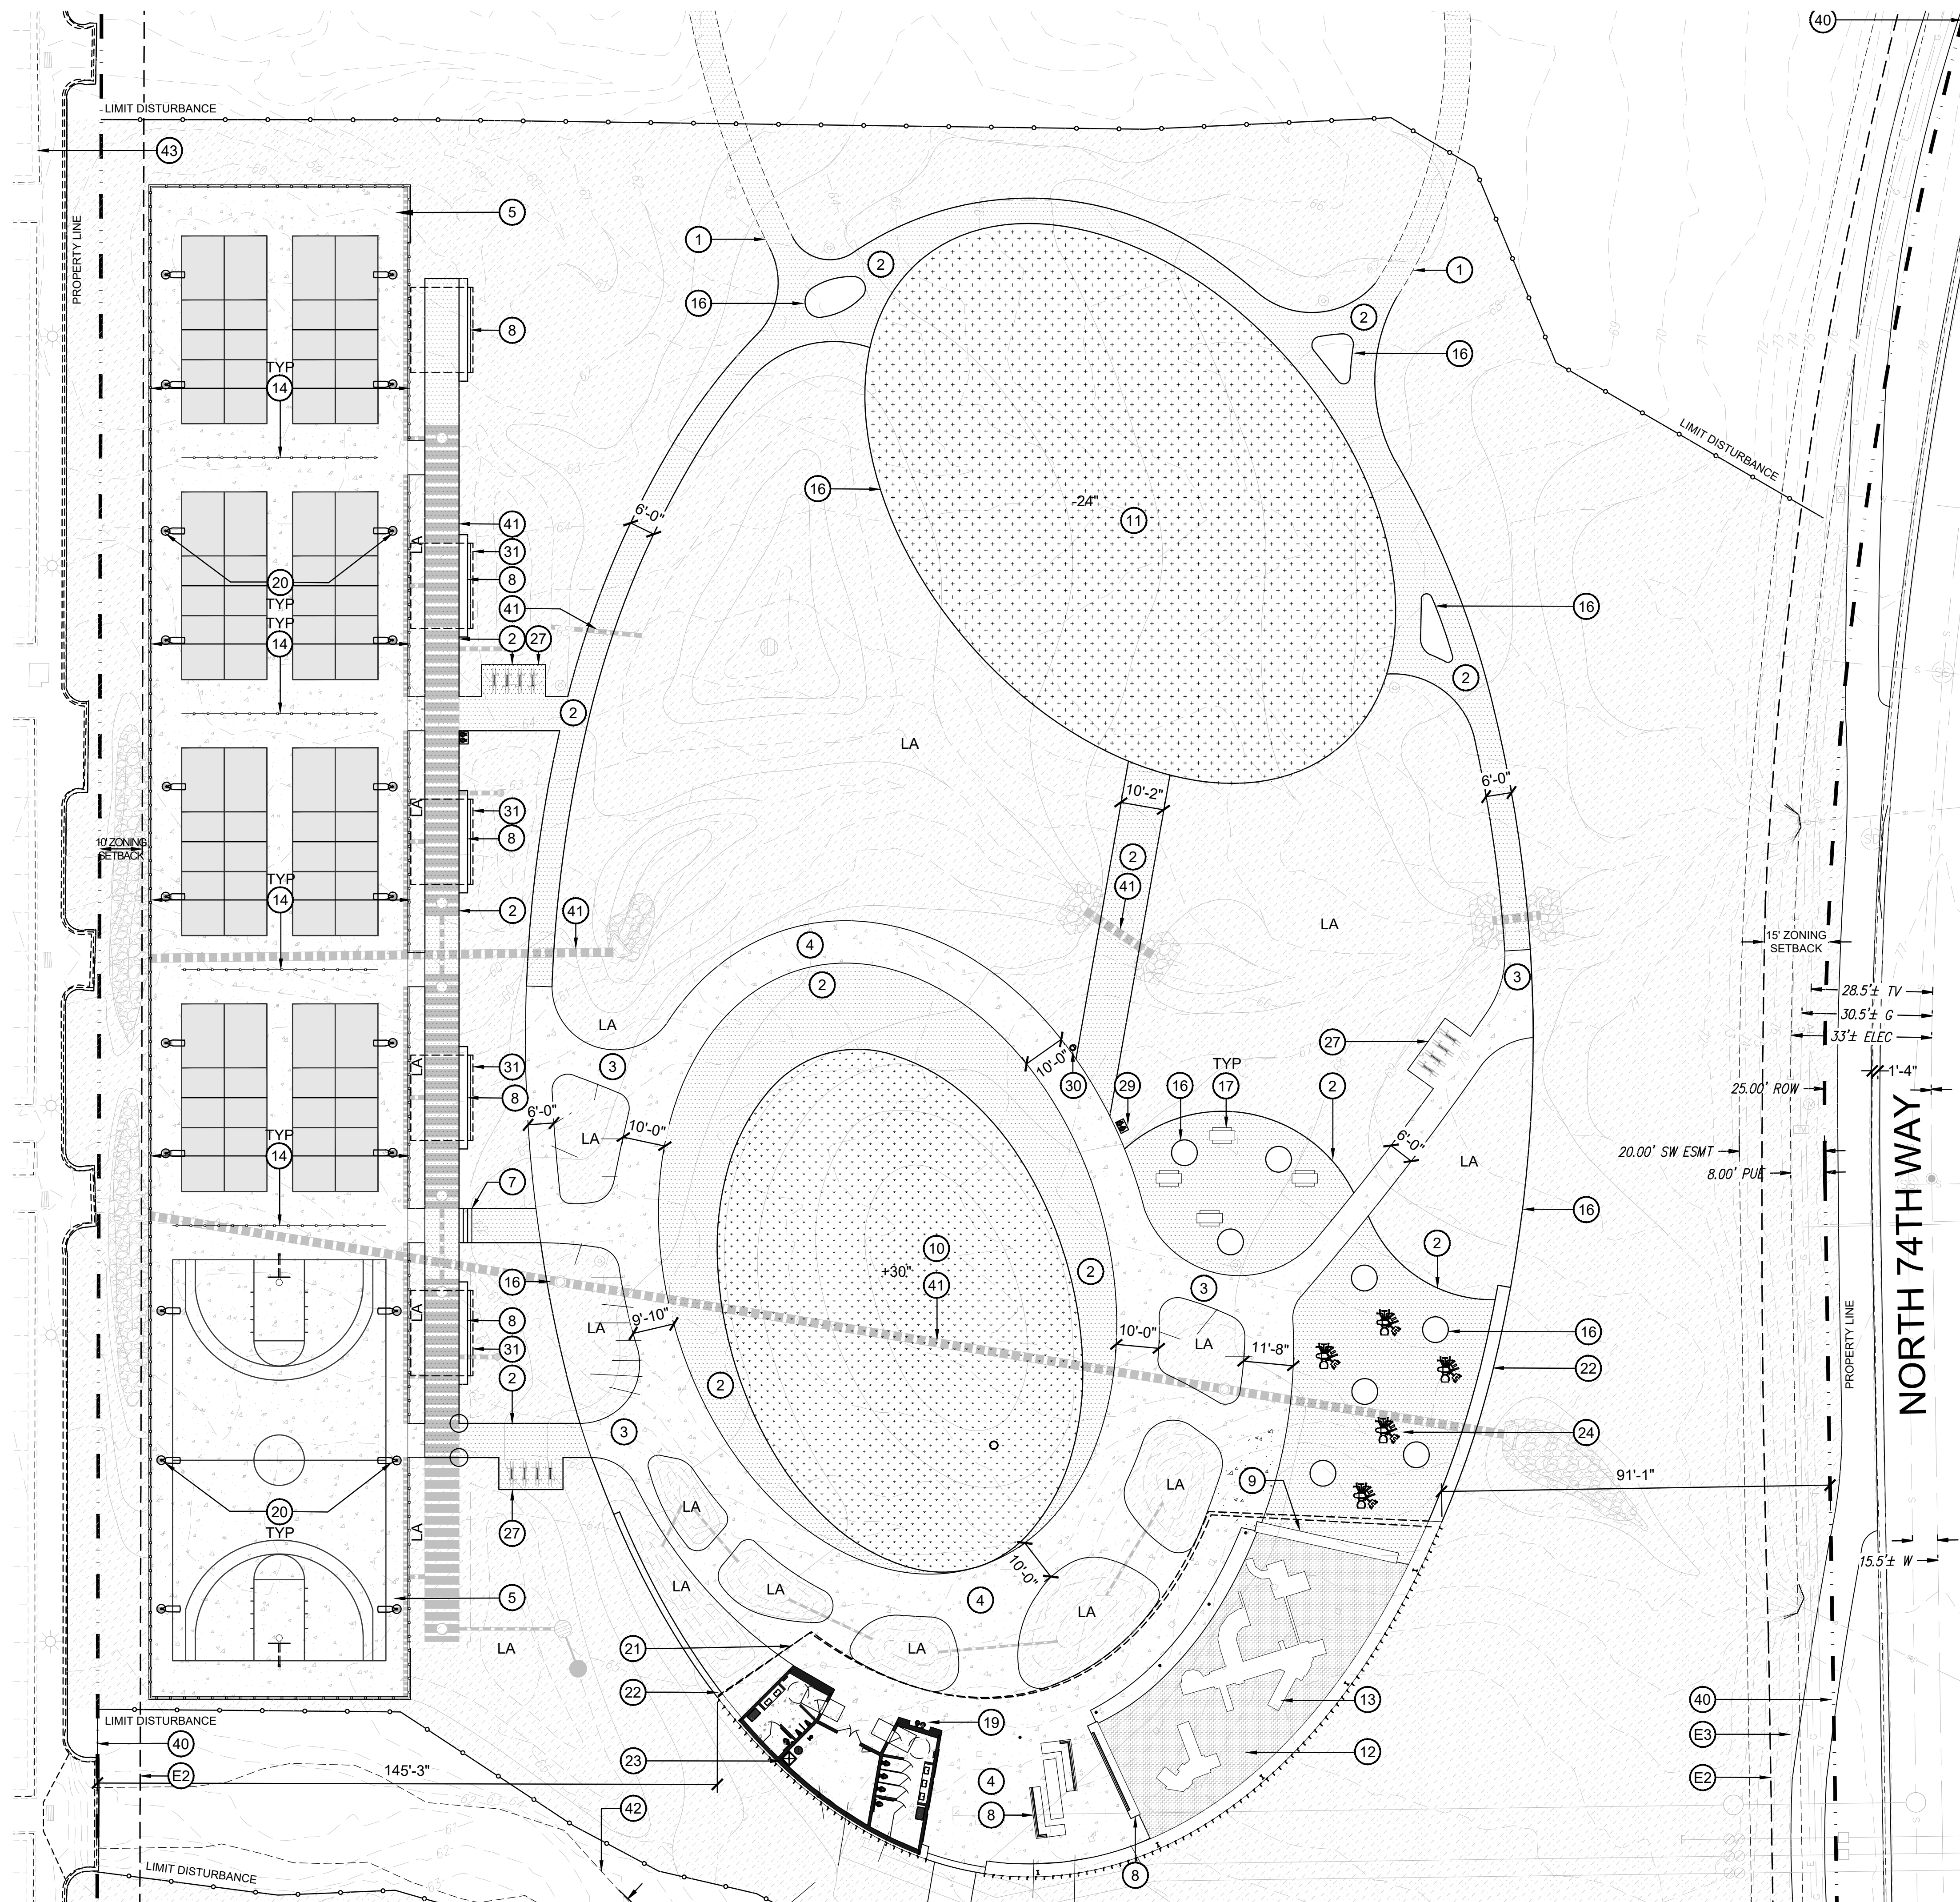

HARDSCAPE LEGEND

- PAVING**
- STABILIZED DECOMPOSED GRANITE - COLOR:
 - CONCRETE PAVING - COLOR: NATURAL GRAY, FINISH: SAND
 - TOT TURF - COLOR: TBD
 - SYNTHETIC TURF - PLAY LAWN, DUPONT™ FOREVERLAWN® SELECT HD, 115 OUNCE, 1-3/4" BLADE HEIGHT, BY FOREVER LAWN.
 - CONTROL JOINT
 - EXPANSION JOINT

HARDSCAPE KEYNOTES

HARDSCAPE ELEMENTS **DETAIL**

- 1 STABILIZED DG PATH WITH NATURAL EDGE
- 2 STABILIZED DG PAVING WITH 3/8" STEEL EDGE WHERE UNRESTRAINED BY ADJACENT CONCRETE PAVING OR WALL
- 3 CONCRETE PAVING - PEDESTRIAN
- 4 CONCRETE PAVING - VEHICULAR
- 5 CONCRETE BASKETBALL & PICKLEBALL COURTS ON POST TENSION SLAB
- 6 AC PAVING, SEE CIVIL DWGS
- 7 CONCRETE STEPS
- 8 CONCRETE SEATWALL WITH BACK
- 9 CONCRETE SEATWALL
- 10 SYNTHETIC TURF - NO IRRIGATION
- 11 IRRIGATED NATURAL TURF LAWN
- 12 TOT TURF / PLAY SAND (50/50)
- 13 PLAY STRUCTURES TBD
- 14 SPORT COURT FENCING - TS POSTS WITH WELDED WIRE MESH
- 15 STEEL BRIDGE - VEHICLE-RATED
- 16 STEEL LANDSCAPE EDGE
- 17 CONCRETE PICNIC TABLE - (8) TOTAL
- 18 TRASH & RECYCLE CONTAINERS
- 19 DRINKING FOUNTAINS
- 20 LIGHTING, SEE LIGHTING PLANS
- 21 ARCHITECTURAL SHADE STRUCTURE, SEE ARCHITECTURAL DWGS
- 22 LOW CONCRETE WALL
- 23 RESTROOM / STORAGE STRUCTURE, SEE ARCHITECTURAL DWGS
- 24 ADULT EXERCISE EQUIPMENT
- 25 STEEL WHEELSTOP
- 26 ADA SYMBOL & AISLE MARKINGS
- 27 BIKE RACK
- 28 COS PARK SIGNAGE
- 29 PET DRINKING FOUNTAIN
- 30 DOG WASTE STATION
- 31 SHADE CANOPY
- 32 REFUSE ENCLOSURE PER DSPM
- 33 3' CONCRETE SCREEN WALL
- 34 PAINTED CROSSWALK

OTHER

- 40 PROPERTY LINE
- 41 UNDERGROUND UTILITIES, SEE CIVIL
- 42 404 WASH
- 43 ADJACENT PARKING LOT
- E2 ZONING PER DS
- E3 EXISTING CONCRETE WALK
- E4 EXISTING SIGN
- E5 EXISTING DIRT ROAD

FLOOR
a s s o c i a t e s

1425 N. First Street
Second Floor
Phoenix, AZ 85004

602.462.1425 P
602.462.1427 F

OWNER

CITY OF SCOTSDALE
CONTACT: BRAD WALLDORF, PE
PHONE: 480.312.7790

CONSULTANTS

CONSULTANTS FIELD
CONSULTANT
ADDRESS 1

CERTIFICATION



- 01 DRB-05
- 02 DRB-05
- 03 DRB-05
- 04 DRB-05
- 03 DRB-05


ASHLER HILLS PARK
ASHLER HILLS DRIVE & NORTH 74TH WAY
SCOTSDALE, ARIZONA

PROJECT NO. 20027
DRAWN BY FA TEAM
CHECKED BY CB

SUBMITTAL NO.	DATE	ISSUED FOR
1	11.05.21	MUNICIPAL USE MASTER SITE PLAN
2	04.08.22	MUNICIPAL USE MASTER SITE PLAN

ISSUED FOR
MUNICIPAL USE MASTER SITE PLAN

HARDSCAPE PLAN ENLARGEMENT H102

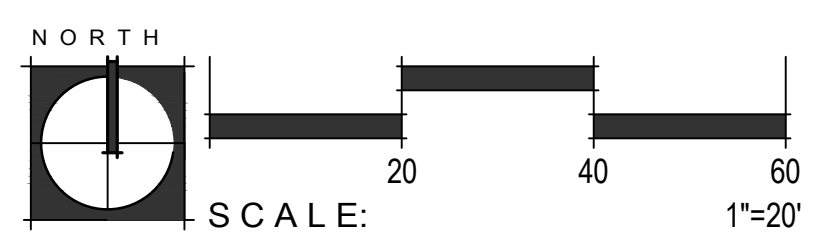

This drawing is an instrument of service and the property of Floor Associates and shall remain their property. The use of this drawing shall be restricted to the original site for which it was prepared and publication thereof is expressly limited to such use. Reuse, reproduction or publication by any method, in whole or in part, is prohibited without written consent.



SUBJECT PROPERTY
OWNER: CITY OF SCOTTSDALE
SEVANO VILLAGE MOD
APN (216-51-098)
R-5

HARDSCAPE LEGEND

- PAVING**
- STABILIZED DECOMPOSED GRANITE - COLOR:
 - CONCRETE PAVING - COLOR: NATURAL GRAY, FINISH: SAND
 - TOT TURF - COLOR: TBD
 - SYNTHETIC TURF - PLAY LAWN, DUPONT™ FOREVERLAWN® SELECT HD, 115 OUNCE, 1-3/4" BLADE HEIGHT, BY FOREVER LAWN.
 - CONTROL JOINT
 - EXPANSION JOINT

HARDSCAPE KEYNOTES

- | HARDSCAPE ELEMENTS | DETAIL |
|--------------------|--|
| 1 | STABILIZED DG PATH WITH NATURAL EDGE |
| 2 | STABILIZED DG PAVING WITH 3/8" STEEL EDGE WHERE UNRESTRAINED BY ADJACENT CONCRETE PAVING OR WALL |
| 3 | CONCRETE PAVING - PEDESTRIAN |
| 4 | CONCRETE PAVING - VEHICULAR |
| 5 | CONCRETE BASKETBALL & PICKLEBALL COURTS ON POST TENSION SLAB |
| 6 | AC PAVING, SEE CIVIL DWGS |
| 7 | CONCRETE STEPS |
| 8 | CONCRETE SEATWALL WITH BACK |
| 9 | CONCRETE SEATWALL |
| 10 | SYNTHETIC TURF - NO IRRIGATION |
| 11 | IRRIGATED NATURAL TURF LAWN |
| 12 | TOT TURF / PLAY SAND (50/50) |
| 13 | PLAY STRUCTURES TBD |
| 14 | SPORT COURT FENCING - TS POSTS WITH WELDED WIRE MESH |
| 15 | STEEL BRIDGE - VEHICLE-RATED |
| 16 | STEEL LANDSCAPE EDGE |
| 17 | CONCRETE PICNIC TABLE - (8) TOTAL |
| 18 | TRASH & RECYCLE CONTAINERS |
| 19 | DRINKING FOUNTAINS |
| 20 | LIGHTING, SEE LIGHTING PLANS |
| 21 | ARCHITECTURAL SHADE STRUCTURE, SEE ARCHITECTURAL DWGS |
| 22 | LOW CONCRETE WALL |
| 23 | RESTROOM / STORAGE STRUCTURE, SEE ARCHITECTURAL DWGS |
| 24 | ADULT EXERCISE EQUIPMENT |
| 25 | STEEL WHEELSTOP |
| 26 | ADA SYMBOL & AISLE MARKINGS |
| 27 | BIKE RACK |
| 28 | COS PARK SIGNAGE |
| 29 | PET DRINKING FOUNTAIN |
| 30 | DOG WASTE STATION |
| 31 | SHADE CANOPY |
| 32 | REFUSE ENCLOSURE PER DSPM |
| 33 | 3' CONCRETE SCREEN WALL |
| 34 | PAINTED CROSSWALK |

- OTHER**
- 40 PROPERTY LINE
 - 41 UNDERGROUND UTILITIES, SEE CIVIL
 - 42 404 WASH
 - 43 ADJACENT PARKING LOT
 - E2 ZONING PER DS
 - E3 EXISTING CONCRETE WALK
 - E4 EXISTING SIGN
 - E5 EXISTING DIRT ROAD

FLOOR associates
 1425 N. First Street
 Second Floor
 Phoenix, AZ 85004
 602.462.1425 P
 602.462.1427 F

OWNER
 CITY OF SCOTTSDALE
 CONTACT: BRAD WALLDORF, PE
 PHONE: 480.312.7790

CONSULTANTS
 CONSULTANT'S FIELD
 CONSULTANT
 ADDRESS 1

CERTIFICATION

ASHLER HILLS PARK
 ASHLER HILLS DRIVE & NORTH 74TH WAY
 SCOTTSDALE, ARIZONA

PROJECT NO.	20027
DRAWN BY	FA TEAM
CHECKED BY	CB
SUBMITTAL	
NO. DATE	ISSUED FOR
1 11.05.21	MUNICIPAL USE MASTER SITE PLAN
2 04.08.22	MUNICIPAL USE MASTER SITE PLAN

ISSUED FOR
MUNICIPAL USE MASTER SITE PLAN

HARDSCAPE PLAN ENLARGEMENT



H103

SHEET 04 OF 06



PROJECT #: 960 PA: 2020 KEY CODE: 22N53

This drawing is an instrument of service and the property of Floor Associates and shall remain their property. The use of this drawing shall be restricted to the original site for which it was prepared and publication thereof is expressly limited to such use. Reuse, reproduction or publication by any method, in whole or in part, is prohibited without written consent.

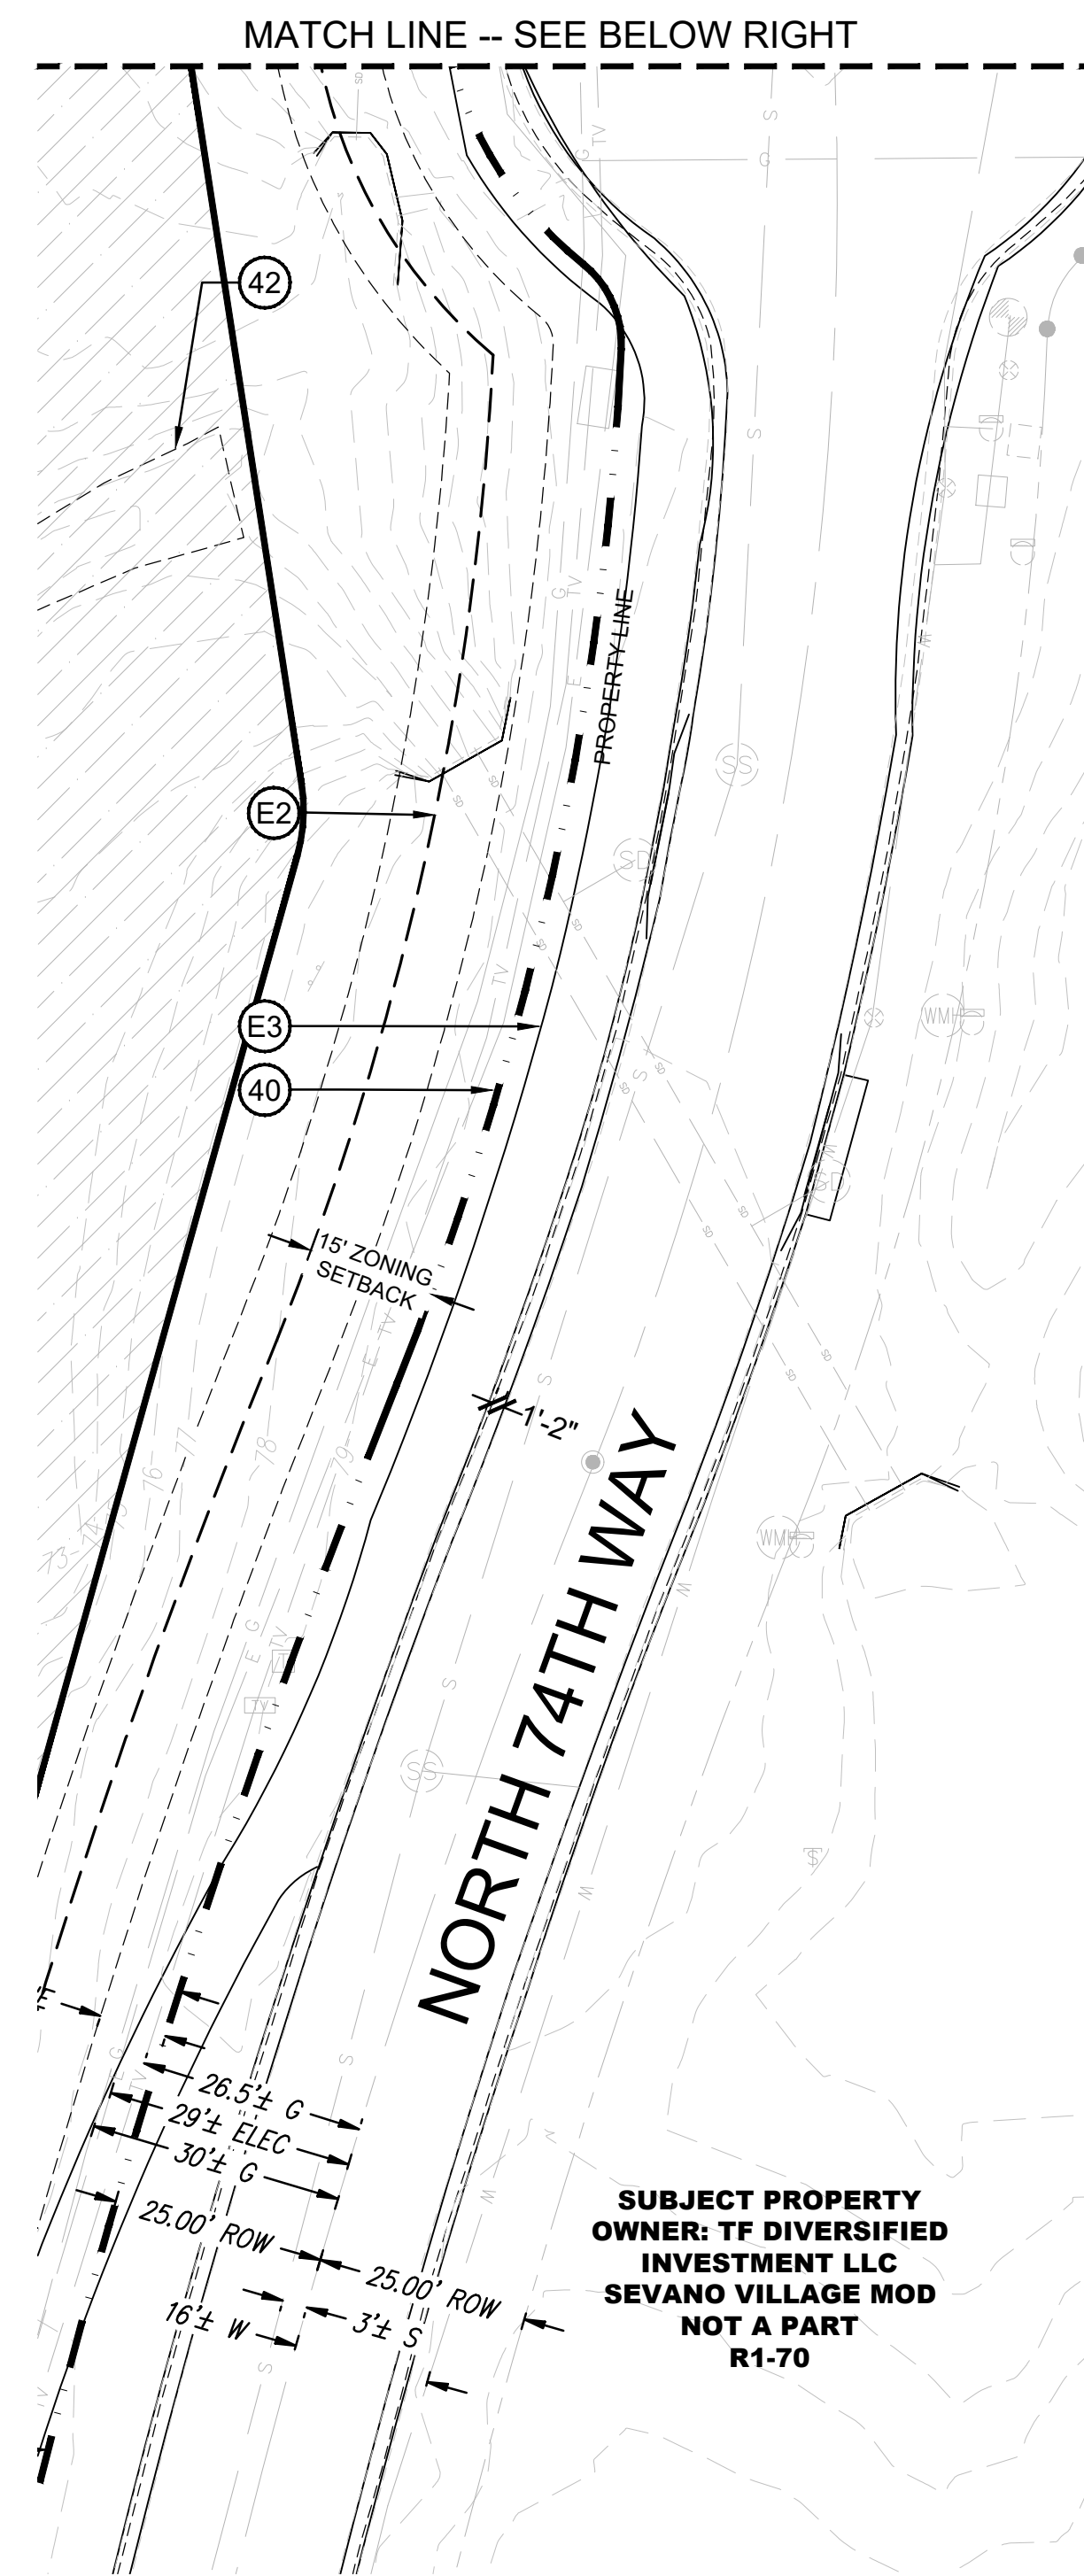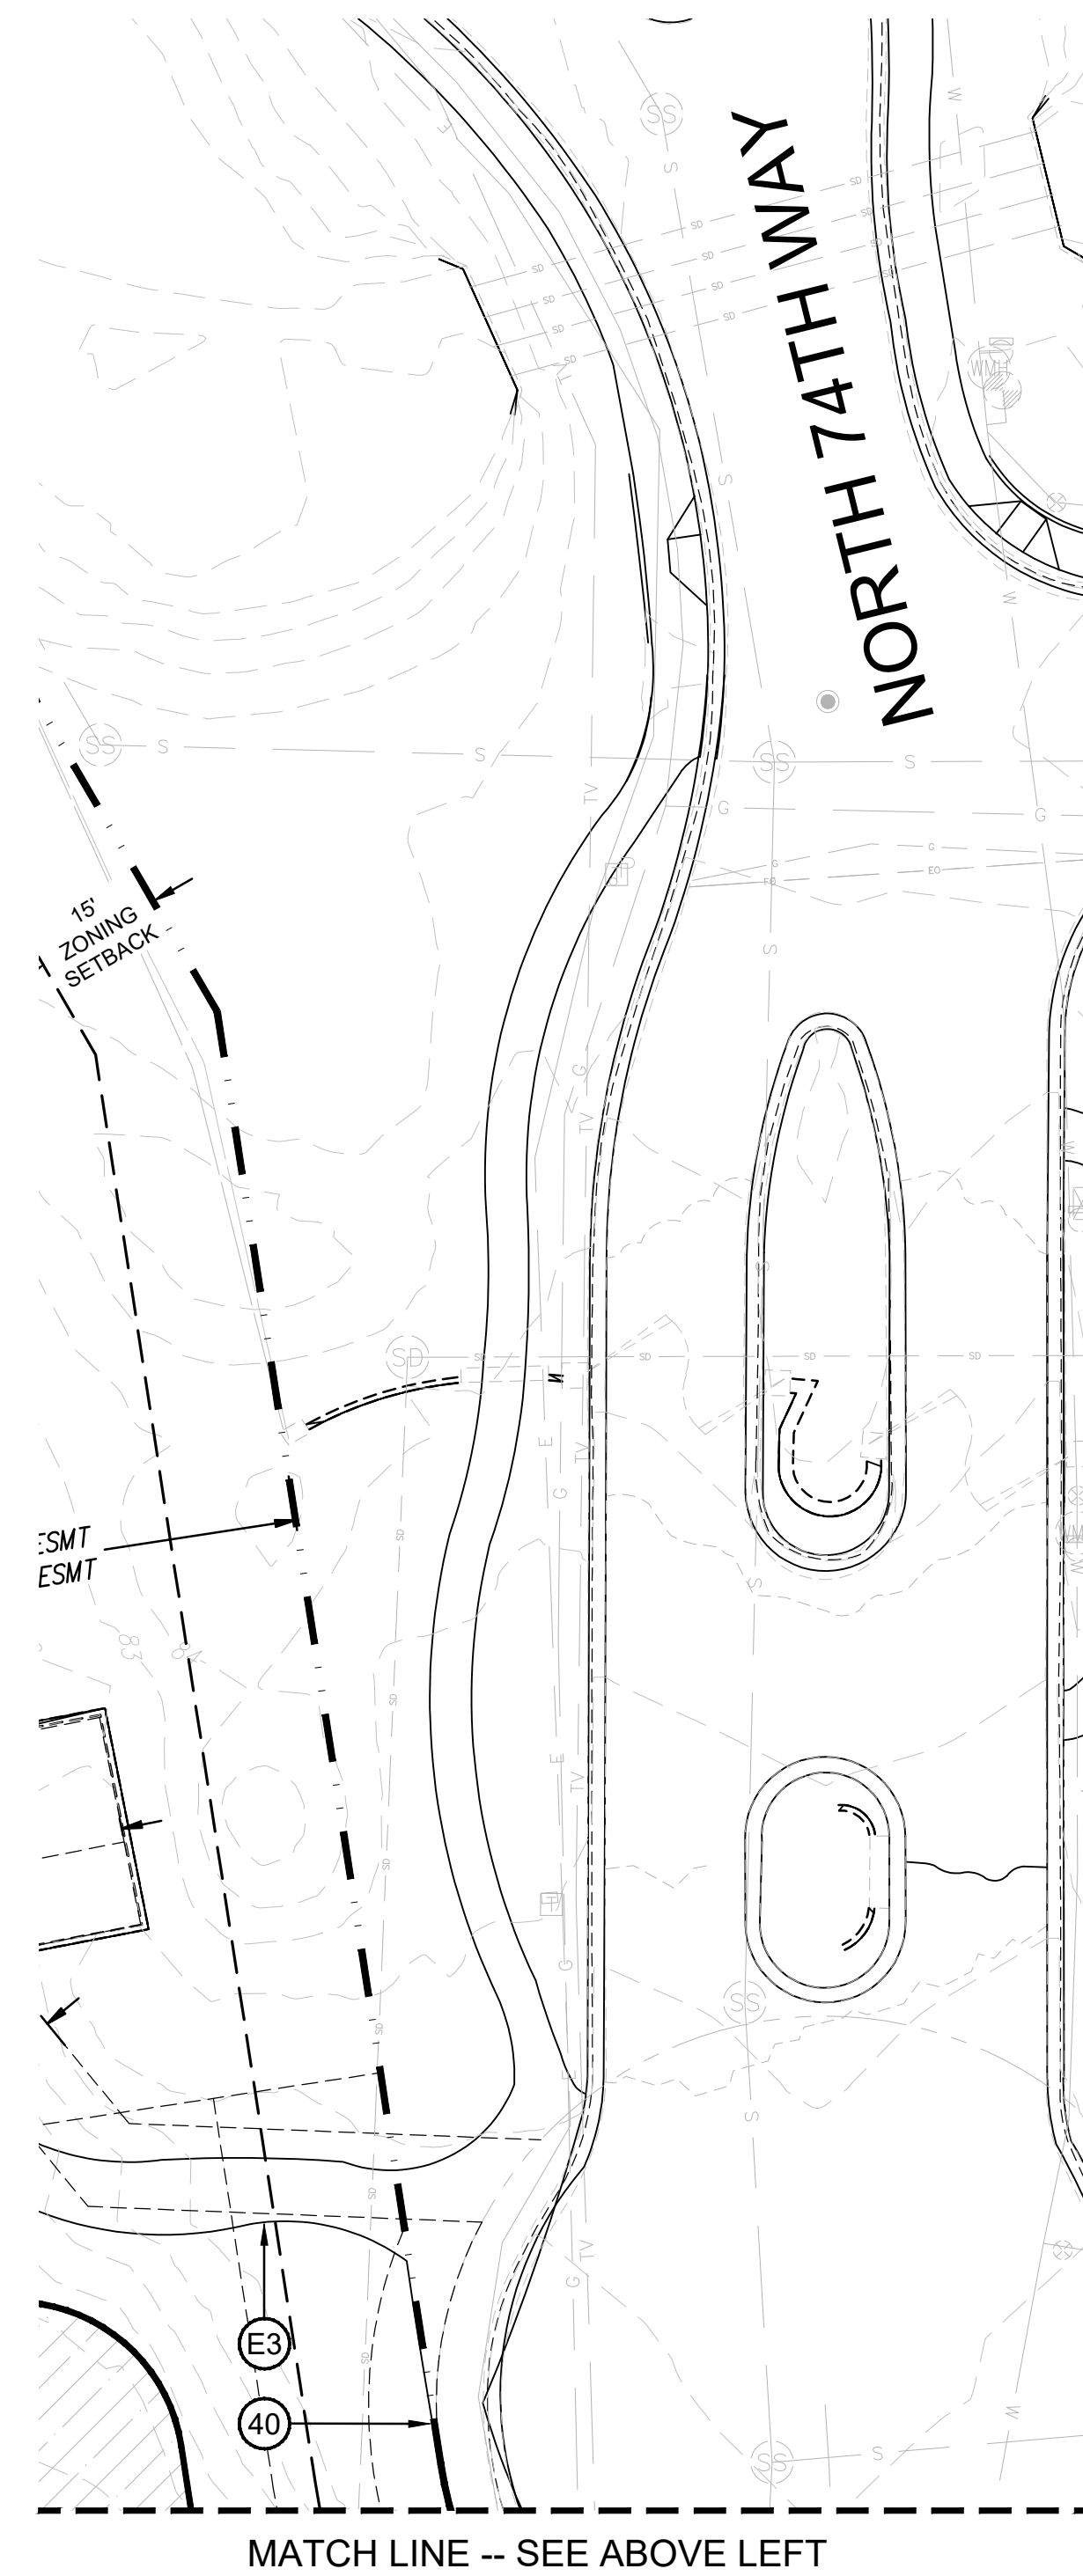

HARDSCAPE LEGEND

- PAVING**
- STABILIZED DECOMPOSED GRANITE - COLOR:
 - CONCRETE PAVING - COLOR: NATURAL GRAY, FINISH: SAND
 - TOT TURF - COLOR: TBD
 - SYNTHETIC TURF - PLAY LAWN, DUPONT™ FOREVERLAWN® SELECT HD, 115 OUNCE, 1-3/4" BLADE HEIGHT, BY FOREVER LAWN.
 - CONTROL JOINT
 - EXPANSION JOINT

HARDSCAPE KEYNOTES

HARDSCAPE ELEMENTS	DETAIL
--------------------	--------

- 1 STABILIZED DG PATH WITH NATURAL EDGE
- 2 STABILIZED DG PAVING WITH 3/8" STEEL EDGE WHERE UNRESTRAINED BY ADJACENT CONCRETE PAVING OR WALL
- 3 CONCRETE PAVING - PEDESTRIAN
- 4 CONCRETE PAVING - VEHICULAR
- 5 CONCRETE BASKETBALL & PICKLEBALL COURTS ON POST TENSION SLAB
- 6 AC PAVING, SEE CIVIL DWGS
- 7 CONCRETE STEPS
- 8 CONCRETE SEATWALL WITH BACK
- 9 CONCRETE SEATWALL
- 10 SYNTHETIC TURF - NO IRRIGATION
- 11 IRRIGATED NATURAL TURF LAWN
- 12 TOT TURF / PLAY SAND (50/50)
- 13 PLAY STRUCTURES TBD
- 14 SPORT COURT FENCING - TS POSTS WITH WELDED WIRE MESH
- 15 STEEL BRIDGE - VEHICLE-RATED
- 16 STEEL LANDSCAPE EDGE
- 17 CONCRETE PICNIC TABLE - (8) TOTAL
- 18 TRASH & RECYCLE CONTAINERS
- 19 DRINKING FOUNTAINS
- 20 LIGHTING, SEE LIGHTING PLANS
- 21 ARCHITECTURAL SHADE STRUCTURE, SEE ARCHITECTURAL DWGS
- 22 LOW CONCRETE WALL
- 23 RESTROOM / STORAGE STRUCTURE, SEE ARCHITECTURAL DWGS
- 24 ADULT EXERCISE EQUIPMENT
- 25 STEEL WHEELSTOP
- 26 ADA SYMBOL & AISLE MARKINGS
- 27 BIKE RACK
- 28 COS PARK SIGNAGE
- 29 PET DRINKING FOUNTAIN
- 30 DOG WASTE STATION
- 31 SHADE CANOPY
- 32 REFUSE ENCLOSURE PER DSPM
- 33 3' CONCRETE SCREEN WALL
- 34 PAINTED CROSSWALK

OTHER

- 40 PROPERTY LINE
- 41 UNDERGROUND UTILITIES, SEE CIVIL
- 42 404 WASH
- 43 ADJACENT PARKING LOT
- E2 ZONING PER DS
- E3 EXISTING CONCRETE WALK
- E4 EXISTING SIGN
- E5 EXISTING DIRT ROAD

FLOOR
a s s o c i a t e s


1425 N. First Street
Second Floor
Phoenix, AZ 85004

602.462.1425 P
602.462.1427 F

OWNER
CITY OF SCOTTSDALE
CONTACT: BRAD WALLDORF, PE
PHONE: 480.312.7790

CONSULTANTS
CONSULTANTS FIELD
CONSULTANT
ADDRESS 1

CERTIFICATION

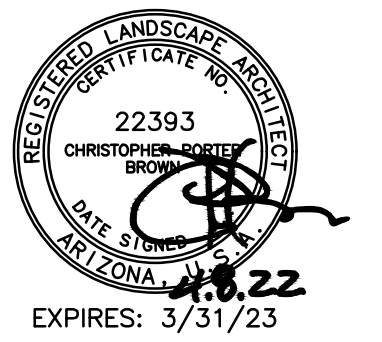

ASHLER HILLS PARK
 ASHLER HILLS DRIVE & NORTH 74TH WAY
 SCOTTSDALE, ARIZONA

- 01 DRB-05
- 02 DRB-05
- 03 DRB-05
- 04 DRB-05
- 03 DRB-05

PROJECT NO. 20027
DRAWN BY FA TEAM
CHECKED BY CB

NO.	DATE	ISSUED FOR
1	11.05.21	MUNICIPAL USE MASTER SITE PLAN
2	04.08.22	MUNICIPAL USE MASTER SITE PLAN

ISSUED FOR
MUNICIPAL USE MASTER SITE PLAN

HARDSCAPE PLAN ENLARGEMENT H105

