


**GRAYHAWK RESIDENCES
AT CAVASSON**


7701 E. LEGACY BOULEVARD
SCOTTSDALE, AZ 85255



WorldHQ@ORBArch.com

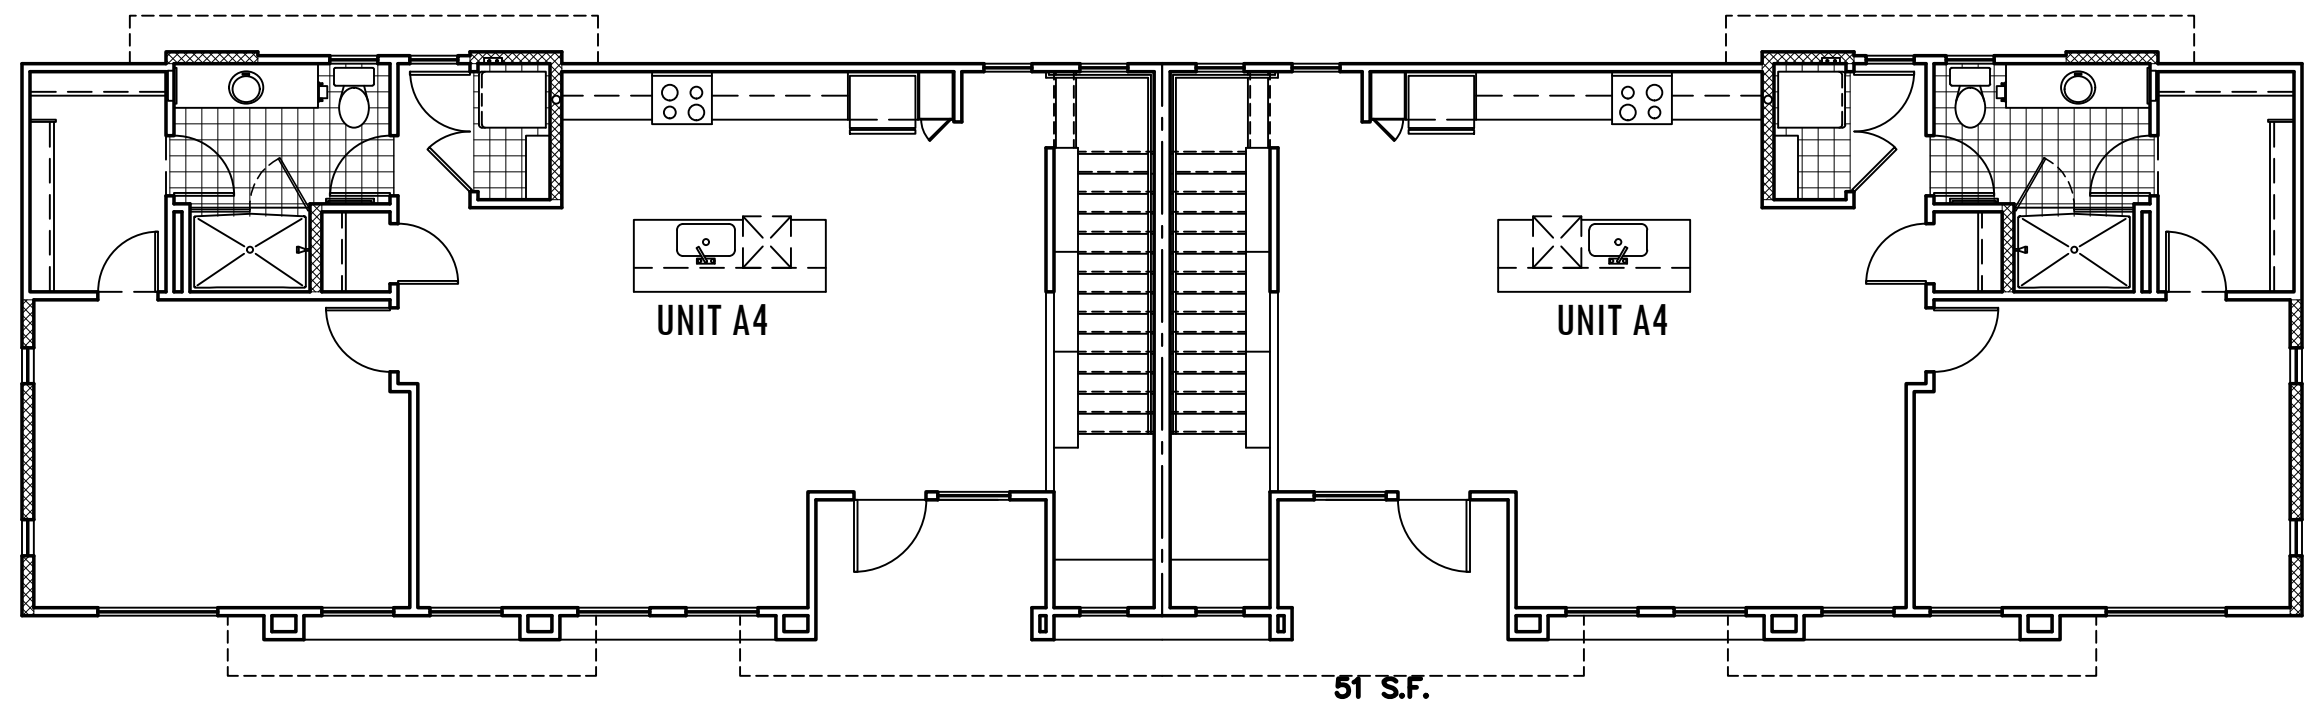

BUILDING FLOOR PLAN - LEVEL 2
BUILDING TYPE 1 SCALE: 1/8" = 1'-0"

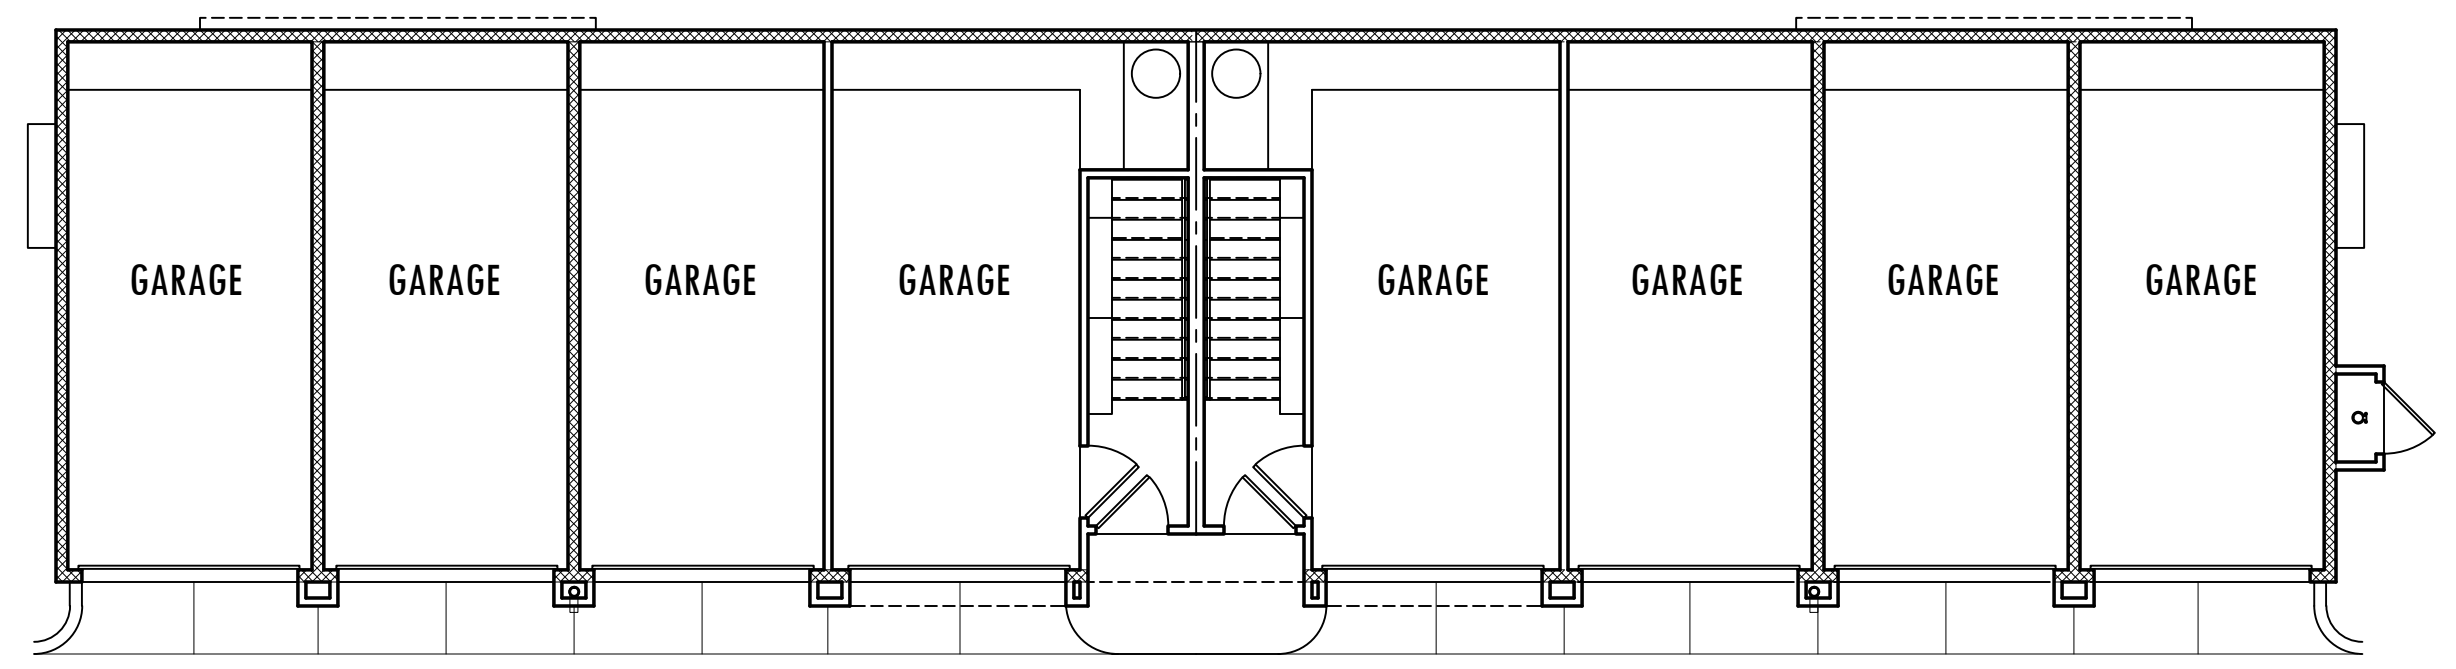

BUILDING FLOOR PLAN - LEVEL 1
BUILDING TYPE 1 SCALE: 1/8" = 1'-0"

REVISIONS	

DRB SUBMITTAL
DATE: JUNE 16, 2021 ORB # 20-204

A3.11


BUILDING FLOOR PLANS
BUILDING TYPE 1

GRAYHAWK RESIDENCES AT CAVASSON

7701 E. LEGACY BOULEVARD
SCOTTSDALE, AZ 85255



WorldHQ@ORBArch.com

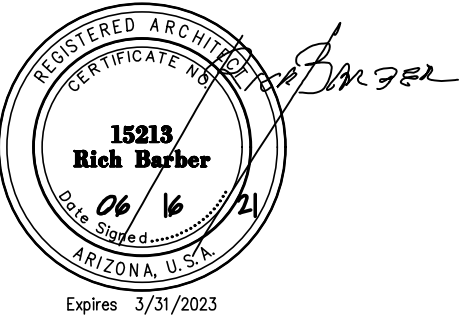

BUILDING FLOOR PLAN - LEVEL 1

BUILDING TYPE 2



REVISIONS

DRB SUBMITTAL

DATE: JUNE 16, 2021 ORB # 20-204

A3.21


BUILDING FLOOR PLAN - LEVEL 1
BUILDING TYPE 2

**GRAYHAWK RESIDENCES
AT CAVASSON**

7701 E. LEGACY BOULEVARD
SCOTTSDALE, AZ 85255



WorldHQ@ORBArch.com

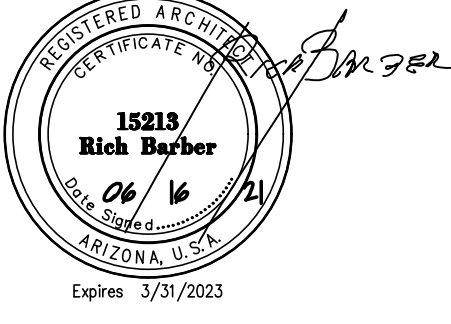

FILE: F:\04\ORB Job Files\20-204_Cavasson MF\CAD Files\Preliminary\20204_A321-22_Bldg2_Floors.dwg USER: jps DATE: Jun, 16, 2021 TIME: 02:36 pm

BLDG. FLR. PLAN-LEVEL 2/LEVEL 3 SIM. 0' 4' 8' 16'
BUILDING TYPE 2 SCALE: 1/8" = 1'-0"

REVISIONS

▲	
▲	
▲	
▲	
▲	
▲	
▲	
▲	
▲	

DRB SUBMITTAL
DATE: JUNE 16, 2021 ORB # 20-204

A3.22



**BUILDING FLOOR PLAN - LEVEL 2
BUILDING TYPE 2**

**GRAYHAWK RESIDENCES
AT CAVASSON**


7701 E. LEGACY BOULEVARD
SCOTTSDALE, AZ 85255



WorldHQ@ORBArch.com

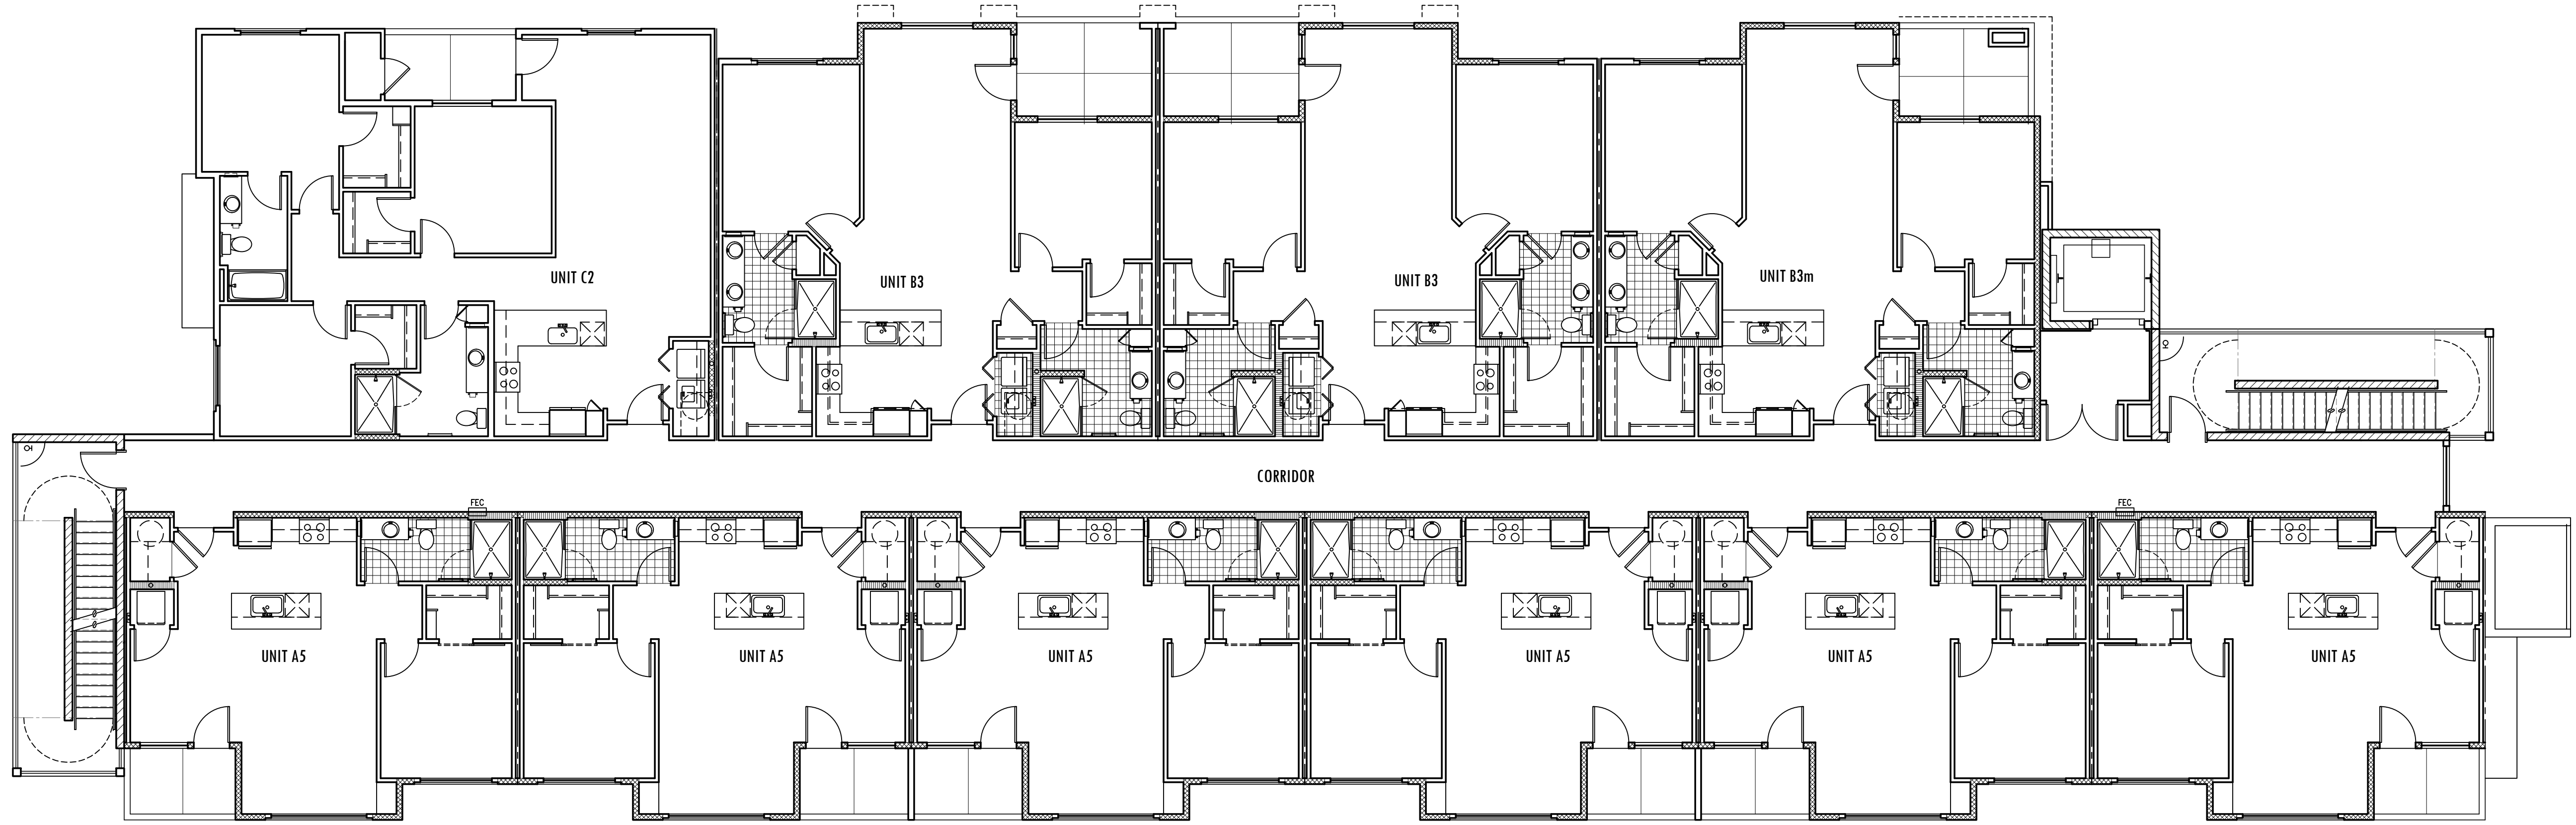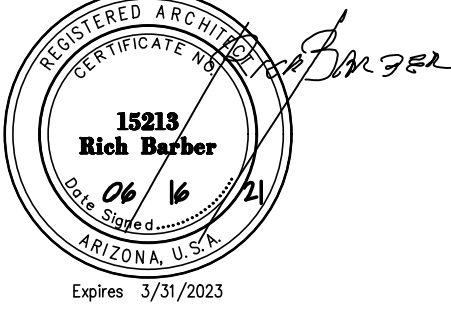

BLDG. FLR. PLAN-LEVEL 2/LEVEL 3 SIM.
BUILDING TYPE 3 SCALE: 1/8" = 1'-0"

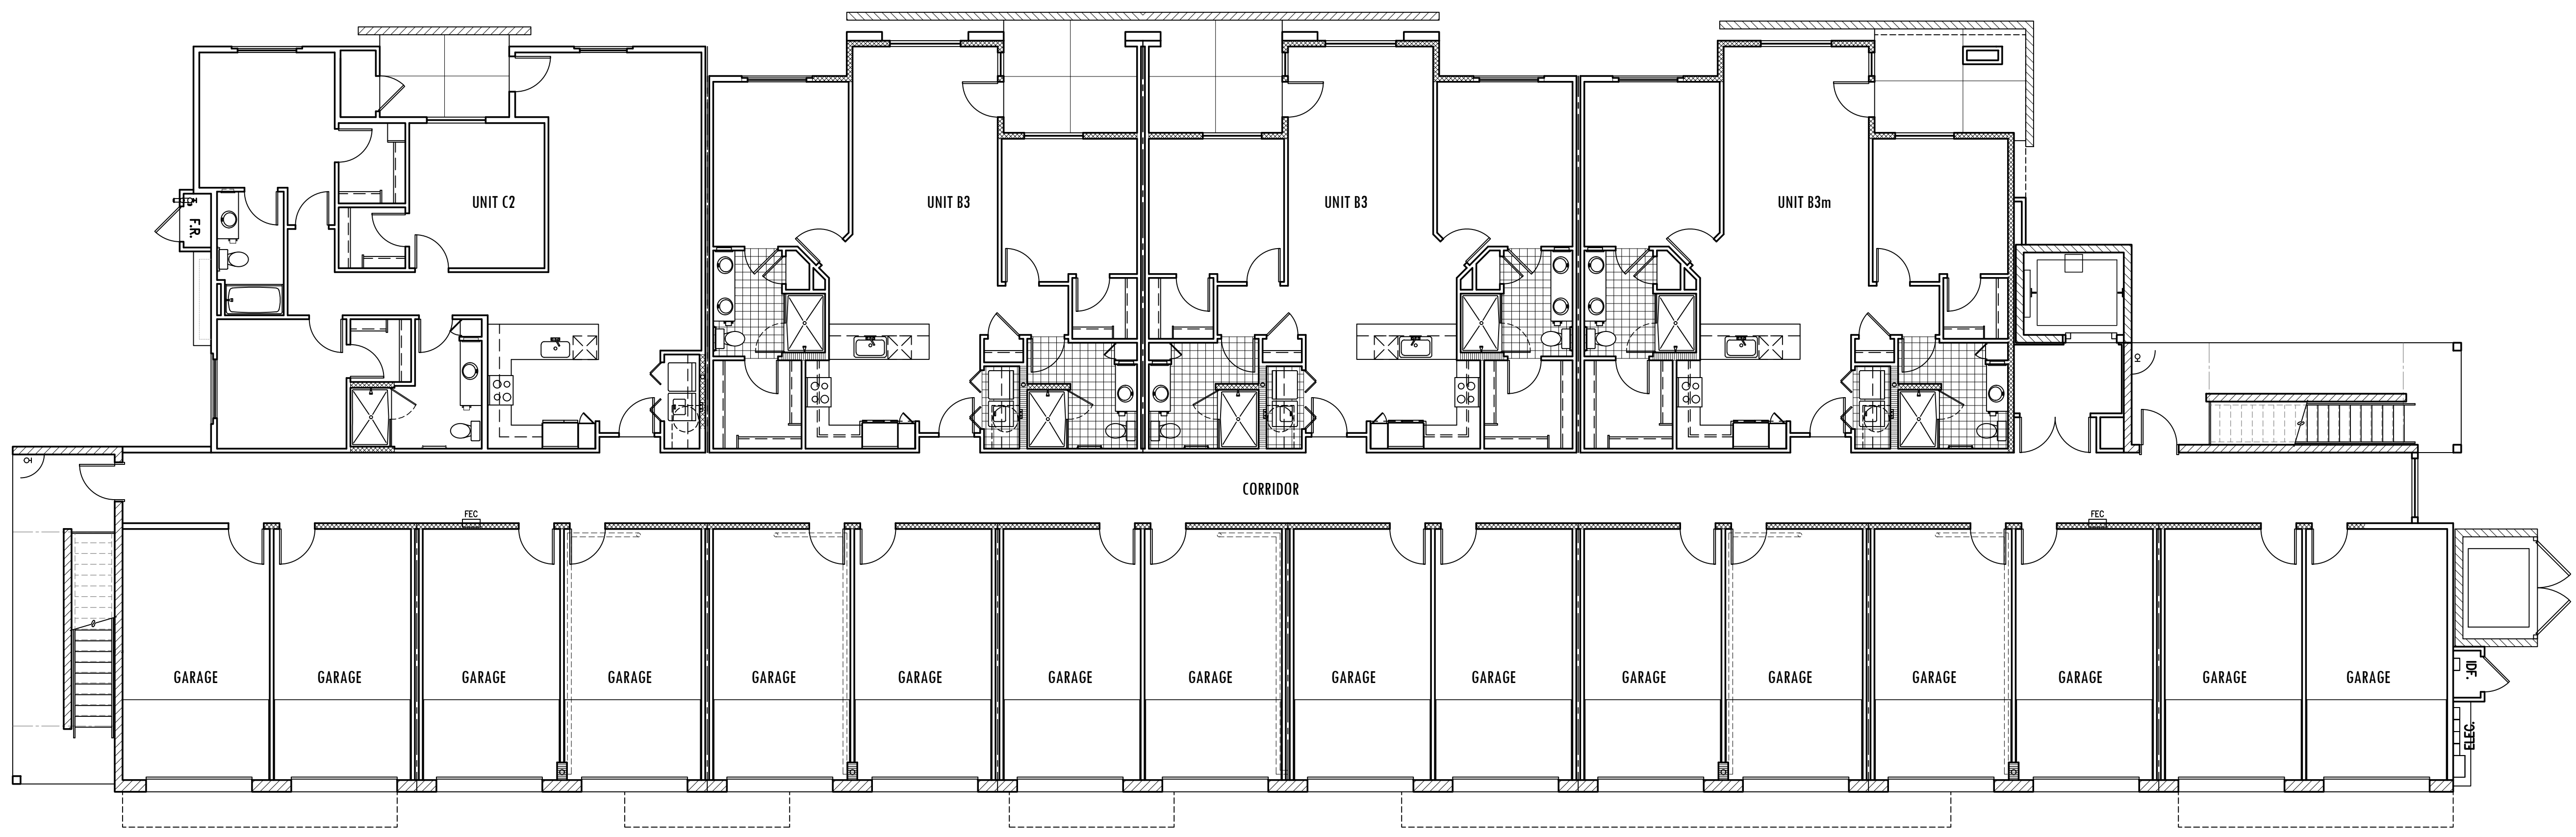

BUILDING FLOOR PLAN - LEVEL 1
BUILDING TYPE 3 SCALE: 1/8" = 1'-0"

REVISIONS

▲	
▲	
▲	
▲	
▲	
▲	
▲	
▲	
▲	
▲	

DRB SUBMITTAL

DATE: JUNE 16, 2021 ORB # 20-204

A3.31

BLDG. FLOOR PLAN-LEVELS 1 & 2
BUILDING TYPE 3



FILE: I:\04\ORB Job Files\20-204_Cavasson MF\CAD Files\Preliminary\20204_A331_Bldg3_Floors.dwg USER: jps DATE: Jun, 16 2021 TIME: 02:39 pm

**GRAYHAWK RESIDENCES
AT CAVASSON**


7701 E. LEGACY BOULEVARD
SCOTTSDALE, AZ 85255



WorldHQ@ORBArch.com

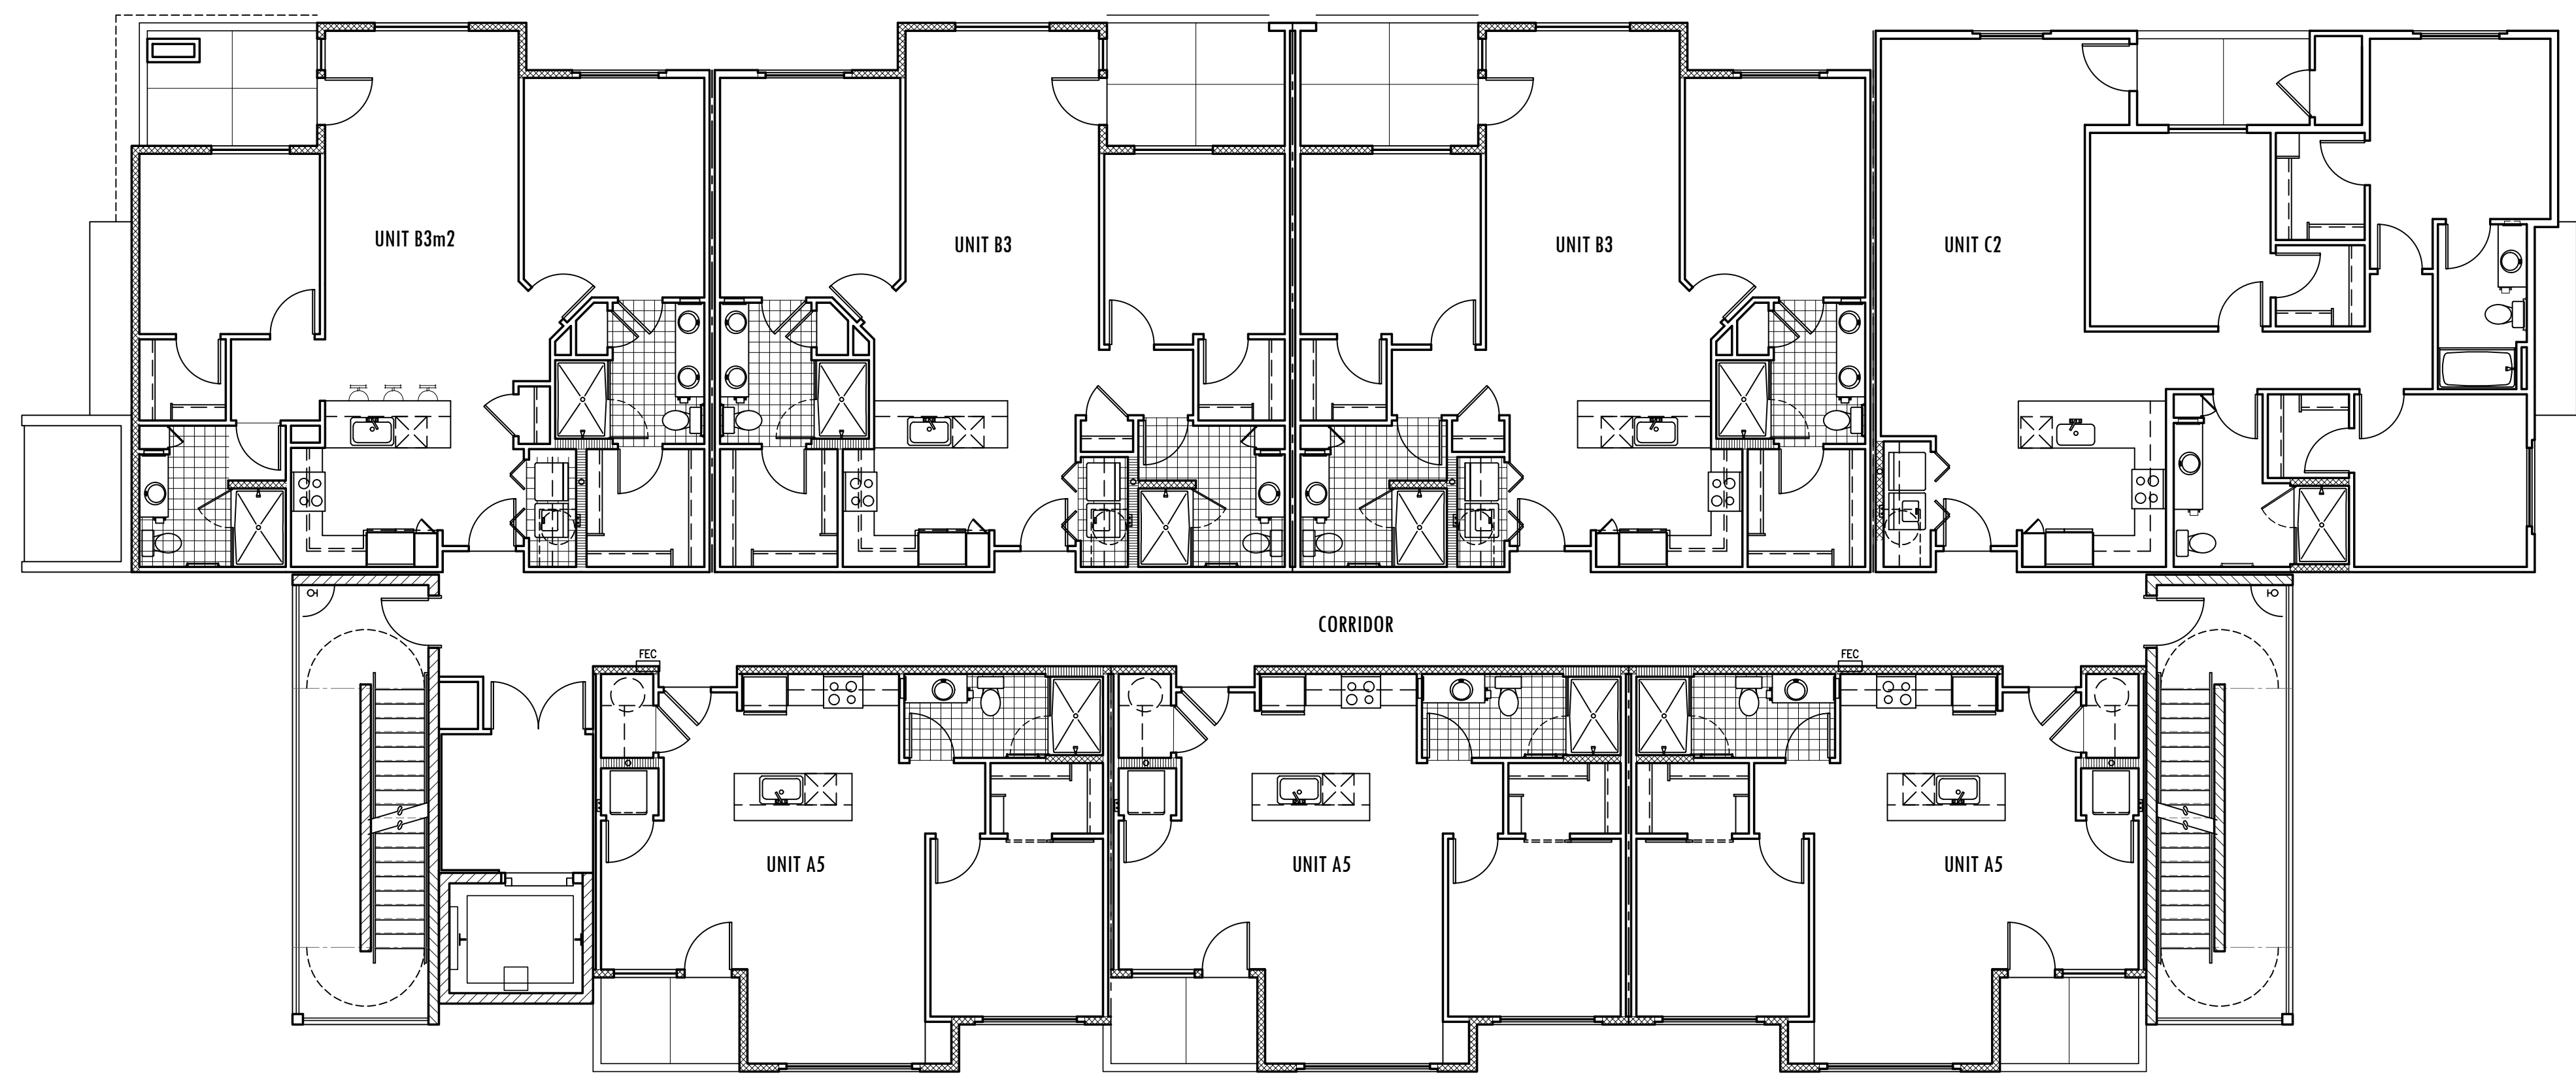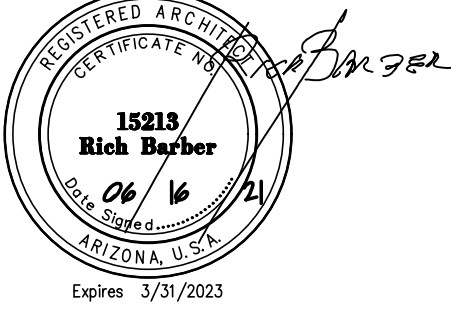

BLDG. FLR. PLAN-LEVEL 2/LEVEL 3 SIM.
BUILDING TYPE 4 SCALE: 1/8" = 1'-0"

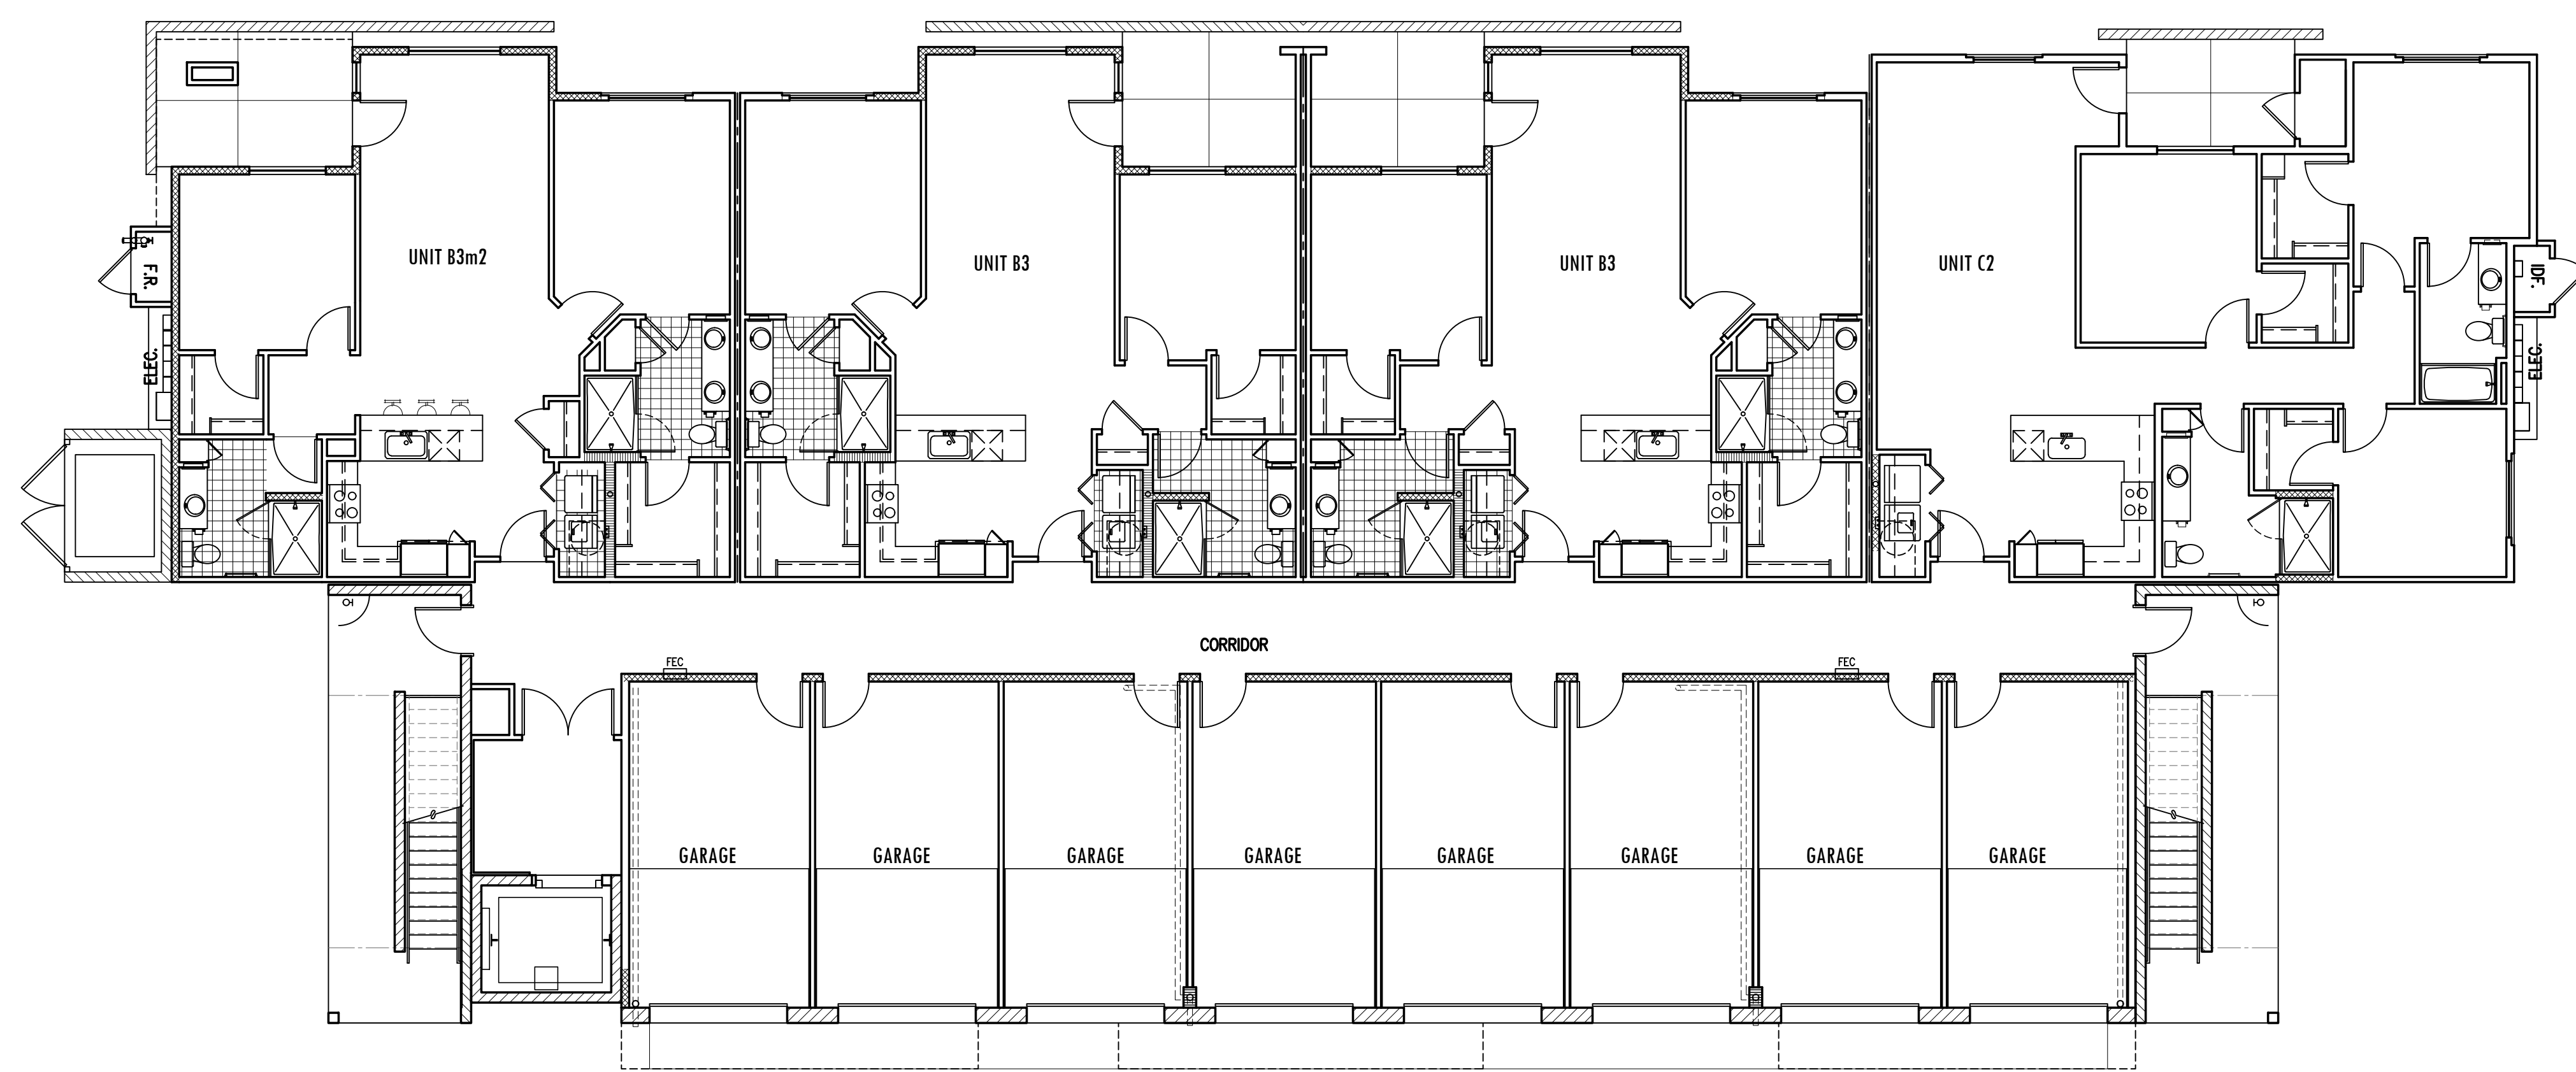

BUILDING FLOOR PLAN - LEVEL 1
BUILDING TYPE 4 SCALE: 1/8" = 1'-0"

REVISIONS

▲	
▲	
▲	
▲	
▲	
▲	
▲	
▲	
▲	
▲	

DRB SUBMITTAL

DATE: JUNE 16, 2021 ORB # 20-204

A3.41

BLDG. FLOOR PLAN-LEVELS 1 & 2
BUILDING TYPE 4



FILE: F:\06\ORB Job Files\20-204_Cavasson MF\CAD Files\Preliminary\20204_A341_Bldg4_Floors.dwg USER: jps DATE: Jun, 16 2021 TIME: 02:40 pm

GRAYHAWK RESIDENCES AT CAVASSON

7701 E. LEGACY BOULEVARD
SCOTTSDALE, AZ 85255




WorldHQ@ORBArch.com

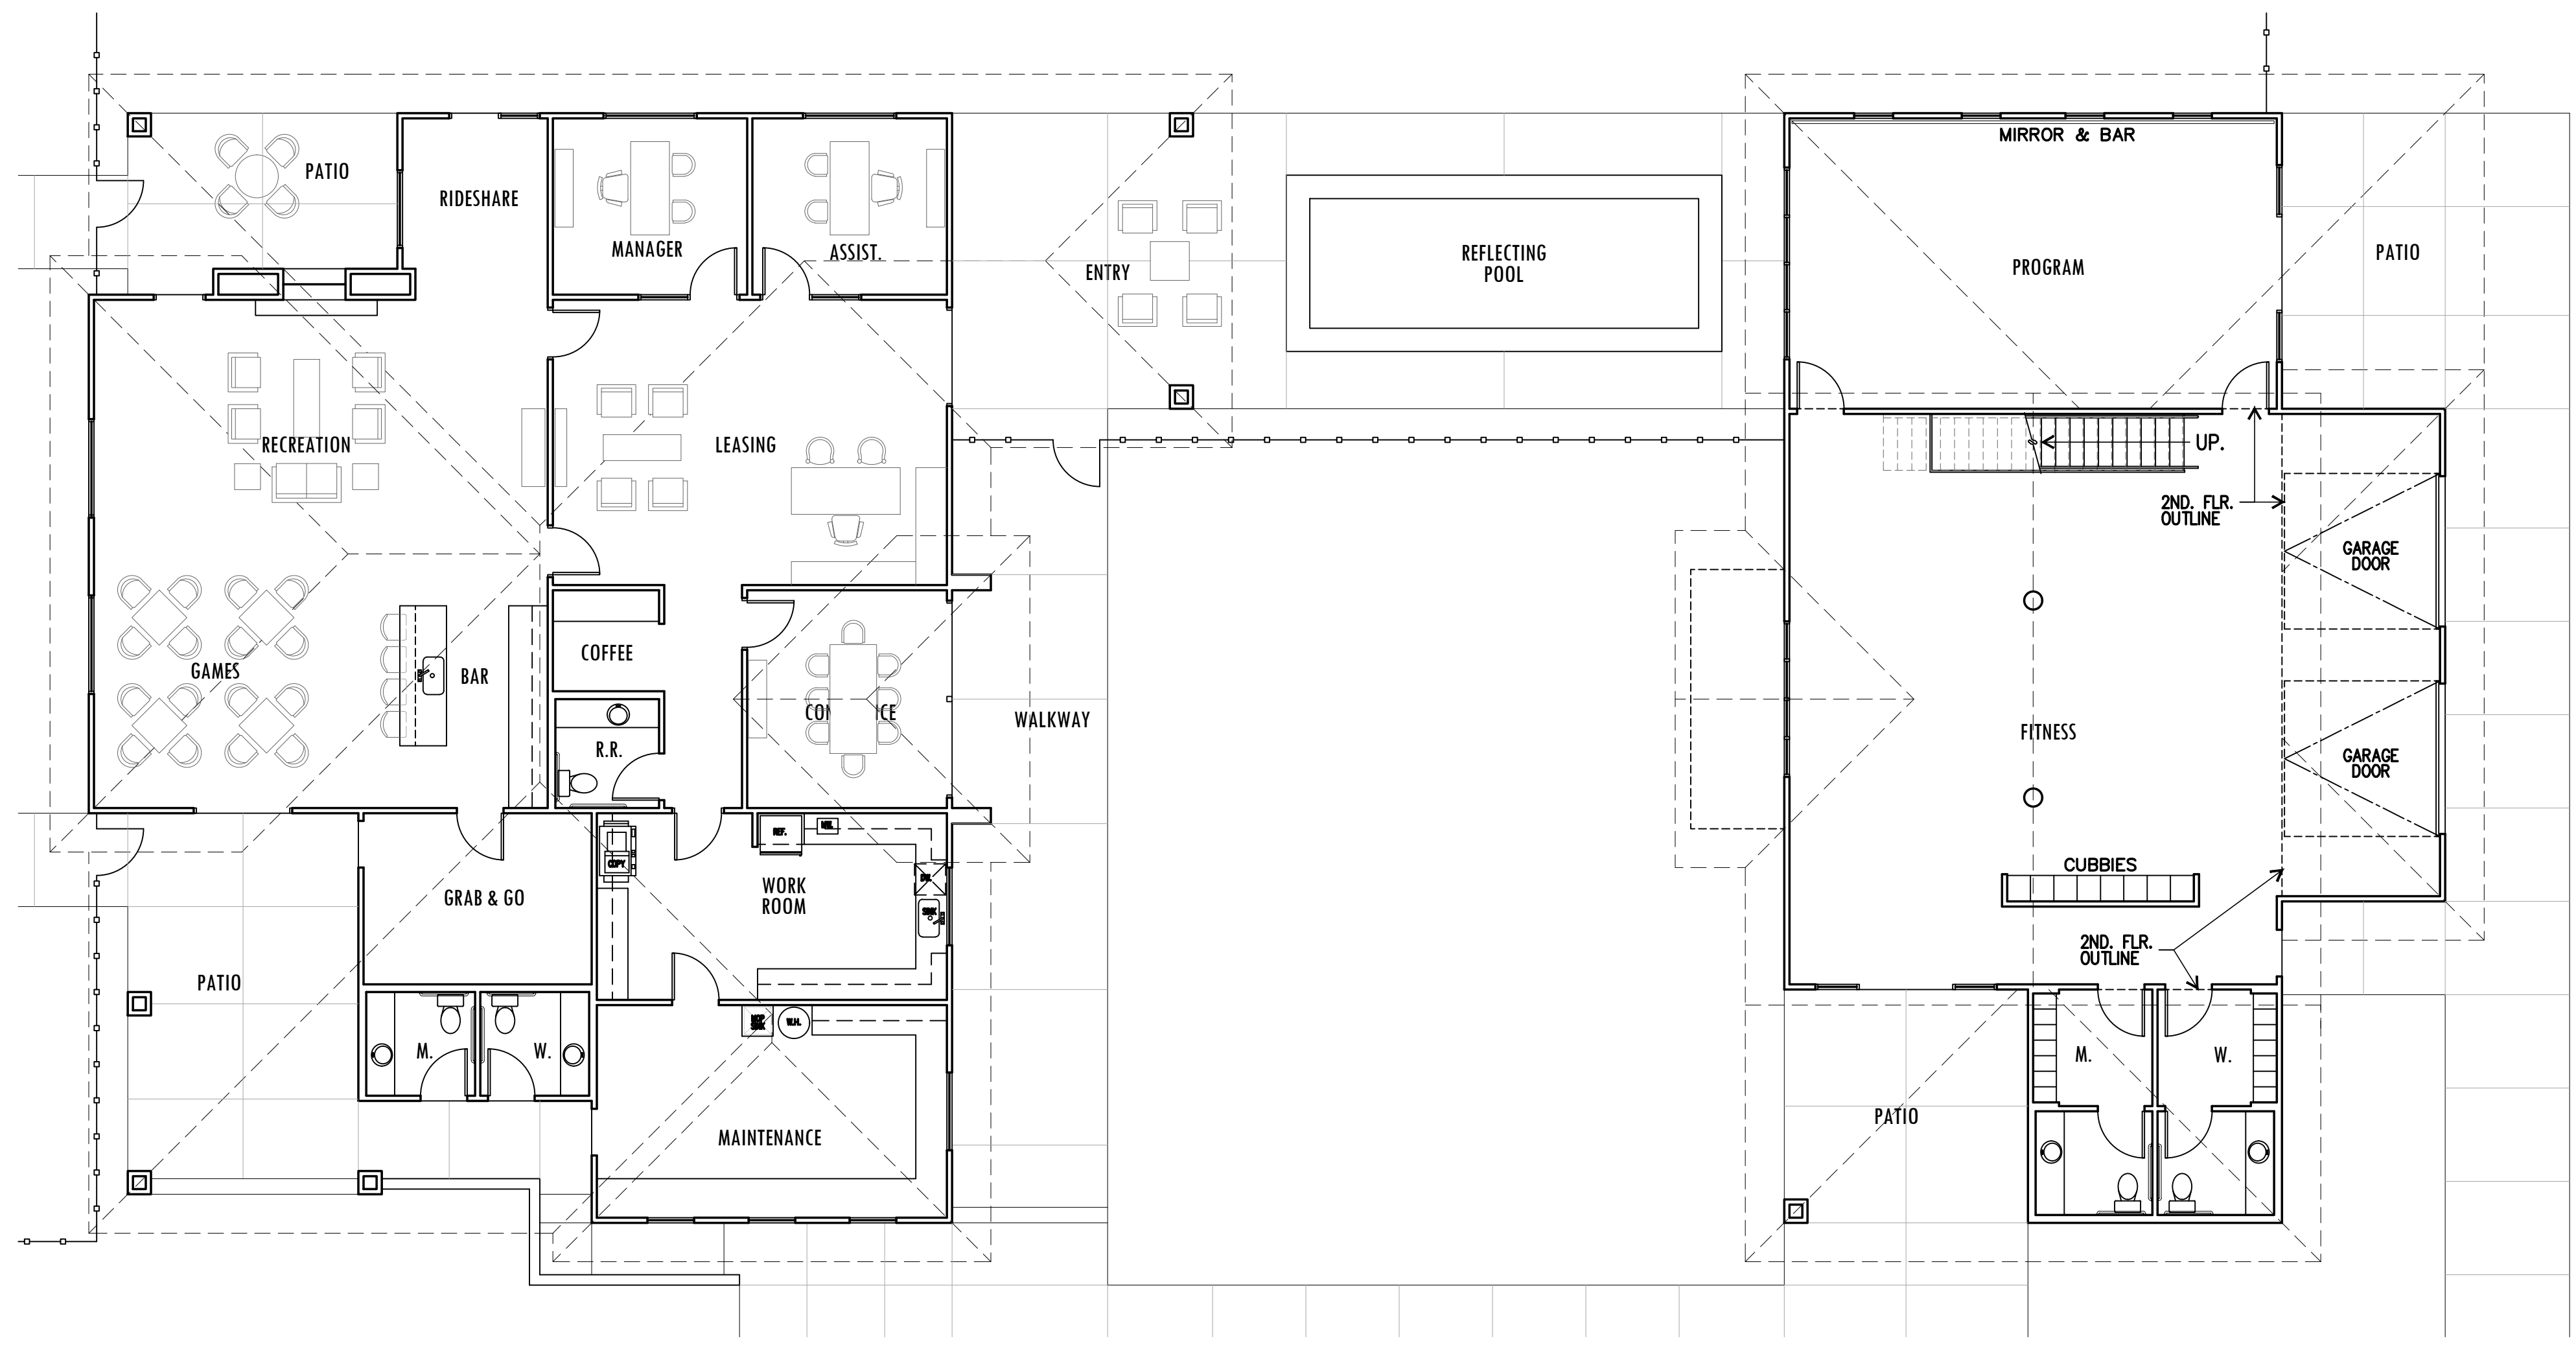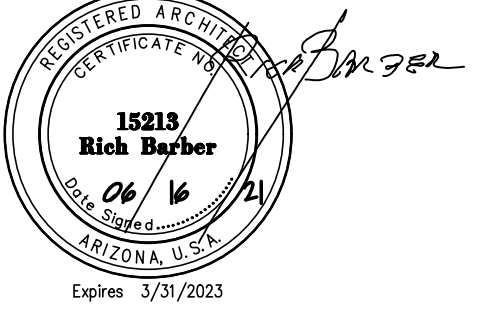

REC.-LEASING & FITNESS - FLOOR PLAN
SCALE: 1/8" = 1'-0"


REC./LEASING
3,173 S.F. ENCLOSED
930 S.F. PATIO
4,103 S.F. GRAND TOTAL

FITNESS
2,408 S.F. ENCLOSED
434 S.F. PATIO
1,195 S.F. 2ND. ENCLOSED
100 S.F. PATIO 2ND.
4,137 S.F. GRAND TOTAL

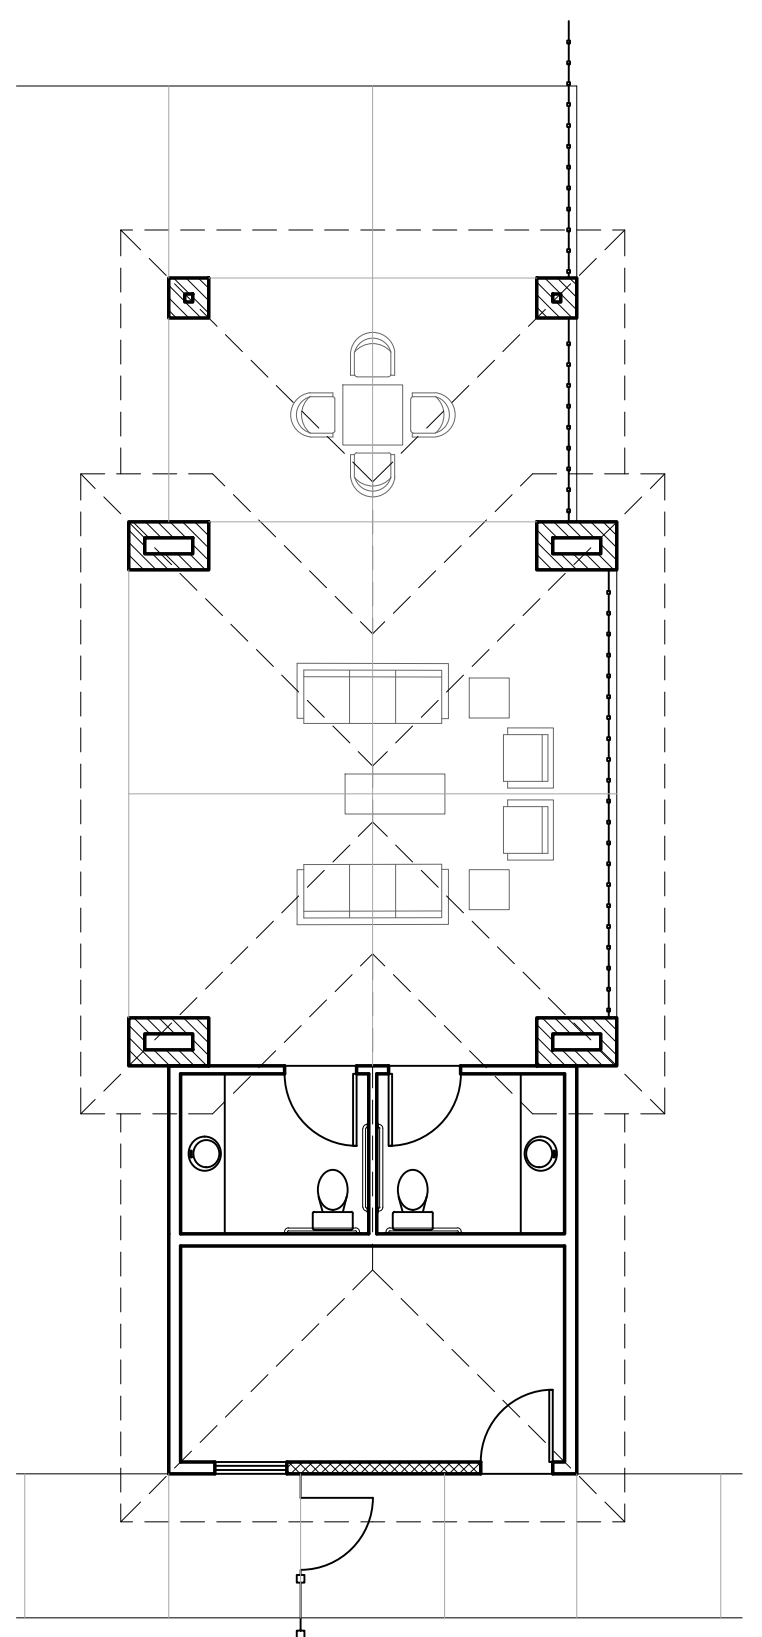

PAVILLION EAST - FLOOR PLAN
SCALE: 1/8" = 1'-0"

634 S.F. PATIO
123 S.F. RESTROOMS
166 S.F. POOL EQ.
923 S.F. GRAND TOTAL

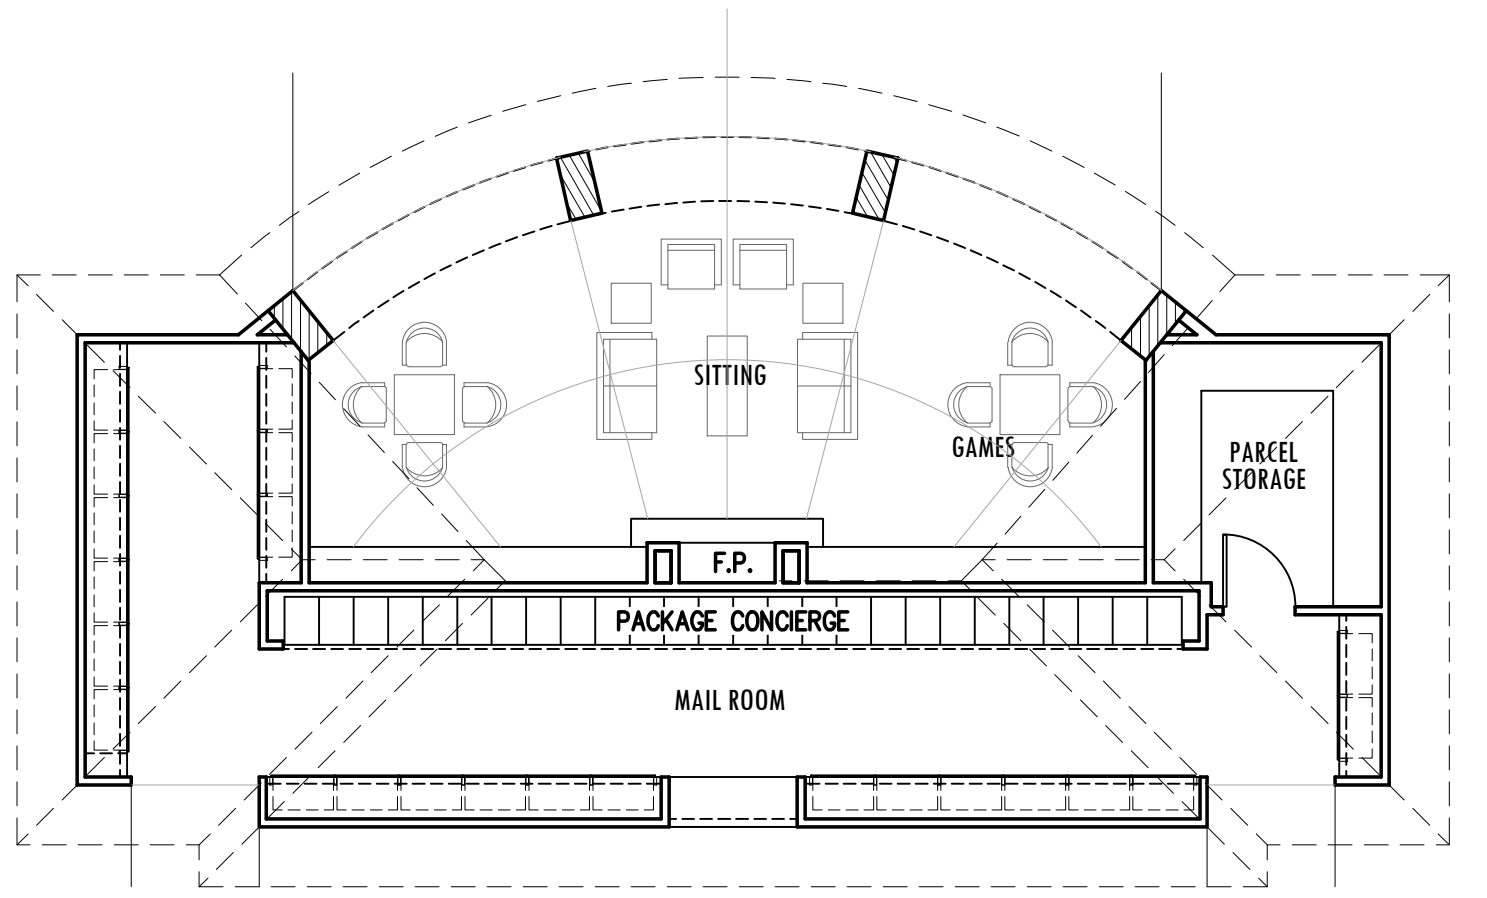

PAVILLION - FLOOR PLAN
SCALE: 1/8" = 1'-0"

753 S.F. MAIL
570 S.F. PATIO
1,323 S.F. GRAND TOTAL

REVISIONS

▲	
▲	
▲	
▲	
▲	
▲	
▲	
▲	
▲	

DRB SUBMITTAL

DATE: JUNE 16, 2021 ORB # 20-204

A3.51

BLDG. FLOOR PLANS
REC., FITNESS & PAVILLION

FILE: T:\06\ORB Job Files\20-204_Cavasson MF\CAD Files\Preliminary\20204_A351 Bldg Rec-Fitness-Pavillion.dwg USER: js DATE: Jun, 16 2021 TIME: 11:22 am