



SITE PLAN
SCALE: 1" = 30'-0"

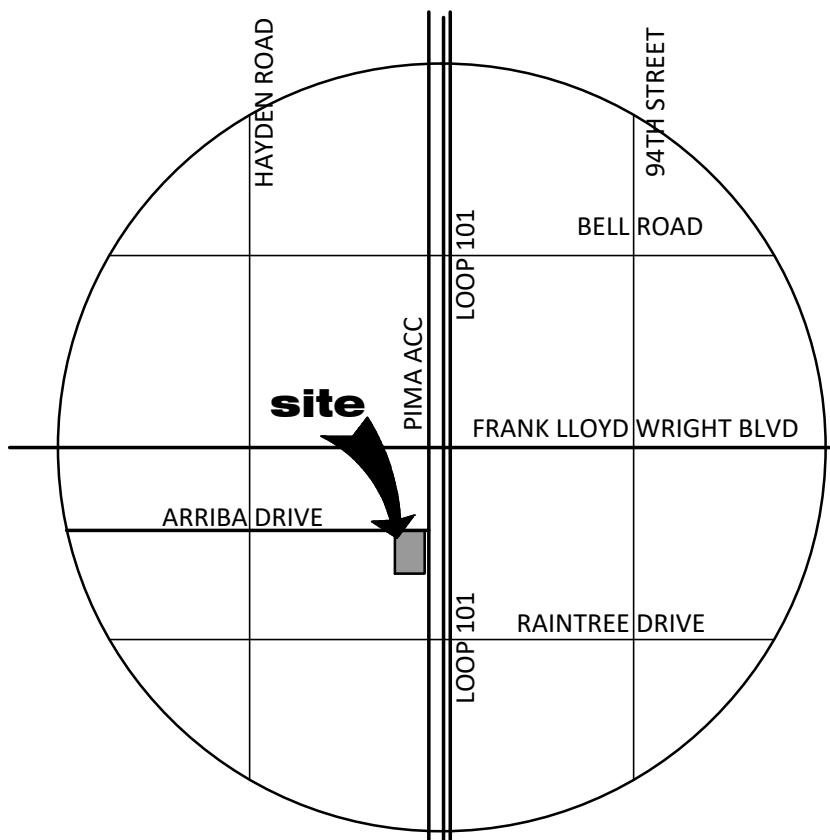

VICINITY MAP
SCALE: N.T.S.

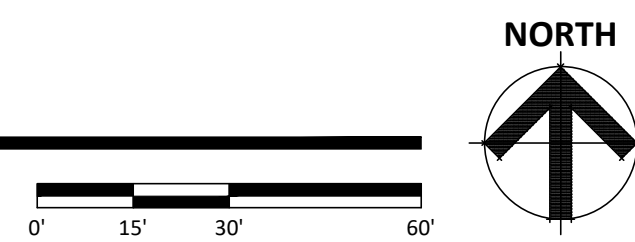

KEY NOTES:

1. EXISTING FIRE HYDRANT TO REMAIN.
2. EXISTING LIGHT POLE TO REMAIN.- TYP.
3. EXISTING ACCESS DRIVE TO REMAIN.
4. EXISTING CURB TO REMOVE.
5. NEW SIDEWALK.
6. NEW SCREEN WALL - 3'-0" HIGH.
7. NEW 20' WIDE LANDSCAPE BUFFER. SEE LANDSCAPE DRAWING.
8. NEW HEDGE SCREEN AT LANDSCAPE AREA. SEE LANDSCAPE DRAWING.
9. NEW ACCESS DRIVE WAY WITH ADA ACCESS PER DSPM SEC 5-3.205. DTL. # 2251-1.
10. NEW RAMP. (1:12 SLOPE MAX.). TYP.
11. NEW PEDESTRIAN CONNECTION.
12. NEW FIRE HYDRANT.
13. NEW TRASH ENCLOSURE PER COS # 2146-1.
14. NEW DIRECTIONAL MARKING- TYP. FOR GUIDING CUSTOMERS.
15. NEW LOT SEPARATION LINE.
16. TURNING RADIUS 45' MIN. FOR REFUSE TRUCK. -TYP.
17. BIKE SPACES PER COS DTL # 2285.
18. NEW FDC CONNECTION.
19. DRIVE THRU LANE AT PAD A - 273'-0" MIN.
20. DRIVE THRU LANE AT PAD B - 144'-4" MIN.
21. 8'-0" HIGH SCREEN WALL.
22. EXISTING SIDEWALK.
23. ELECTRICAL SERVICE PANEL LOCATION.
24. PROPOSED CROSS ACCESS AGREEMENT TO ALLOW BOTH PARCELS TO USE SITE DRIVEWAYS.
25. NEW STOP SIGN.
26. EXISTING TRANSFORMER LOCATION TO BE RELOCATED.
27. NEW TRANSFORMER LOCATION.
28. NEW STOP PAVEMENT MARKINGS.
29. NEW LIGHT POLE- TYP. RE: ELECTRICAL DRAWING.
30. MENU BOARD.
31. PREVIEW BOARD.

PROJECT DIRECTORY

ARCHITECT:
RCAA ARCHITECTS, INC.
2233 EAST THOMAS ROAD
PHOENIX, ARIZONA 85016
CONTACT: NEIL FEASER
PHONE: (602) 955-3900
FAX: (602) 955-0496
E-MAIL: nfeaser@rcaa.com

SITE DATA

PARCEL NUMBER: 215-52-037E
EXISTING ZONING: C-3 (SCOTTSDALE)
SITE AREA: 1.5 ACRES (65,208 S.F.)

PROPOSED USE: RETAIL / RESTAURANTS

PAD-A

TOTAL BUILDING AREA: 758 S.F.
MAIN BUILDING: 58 S.F.
CANOPY: 272 S.F.
DRIVE THRU CANOPY #1: 272 S.F.
DRIVE THRU CANOPY #2: 160 S.F.
ENTRY PATIO: 160 S.F.
TOTAL: 1,520 S.F.

TOTAL PARKING REQUIRED: 07 SPACES
RESTAURANT: 1 PER 120 S.F.

TOTAL PARKING PROVIDED: 09 SPACES

ACCESSIBLE SPACES REQUIRED: 01 SPACE
ACCESSIBLE SPACES PROVIDED: 01 SPACE

BIKE PARKING SPACE REQUIRED: 02 SPACES (MIN.)
BIKE PARKING SPACE PROVIDED: 02 SPACES

F.A.R. (FLOOR AREA RATIO) ALLOWED: .8
SITE AREA OF PAD A: 37,684 S.F.
BUILDING AREA: 1520 S.F.
F.A.R. PROVIDED: 1,520 / 37684 = .040

PAD-B

BUILDING AREA: 2,568 S.F.
PATIO AREA: 00 S.F.
TOTAL BUILDING AREA: 2,568 S.F.

TOTAL PARKING REQUIRED: 2568 /120 = 22 SPACES
RESTAURANT: 1 PER 120 S.F.
PATIO: 1 PER 350 - 1ST 350 S.F.
TOTAL PARKING REQUIRED: 22 SPACES


TOTAL PARKING PROVIDED: 20 SPACES. (SHARED PARKING AGREEMENT WITH RESTAURANT SALAD AND GO IS AVAILABLE).

ACCESSIBLE SPACES REQUIRED: 01 SPACES
ACCESSIBLE SPACES PROVIDED: 01 SPACES

BIKE PARKING REQUIRED: 02 SPACES (MIN.)
BIKE PARKING PROVIDED: 02 SPACES

F.A.R (FLOOR AREA RATIO) ALLOWED: .8
SITE AREA OF PAD B: 27,524 S.F.
BUILDING AREA INCLUDING CANOPY: 3,248 S.F.

F.A.R. PROVIDED: 3,248 / 27,524 = .12

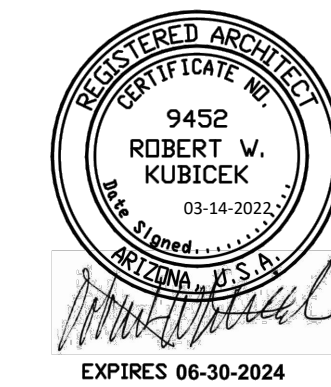

THIS SITE PLAN HAS BEEN PREPARED WITHOUT THE AID OF A SURVEY. ALL PROPERTY BOUNDARIES ARE ROUGH APPROXIMATIONS. THIS DRAWING IS TO BE USED FOR CONCEPTUAL PURPOSES ONLY AND IT IS NOT TO BE THE BASIS FOR ANY LEGALLY BINDING DOCUMENTATION.


PIMA FLR RETAIL
15236 N PIMA ROAD SCOTTSDALE AZ 85260
S OF SWC OF PIMA RD AND ARRIBA DRIVE
DATE: 03-14-2022 (PRELIMINARY)

© 2022 RCAA ARCHITECTS, INC. ALL RIGHTS RESERVED. THIS DRAWING IS AN INSTRUMENT OF SERVICE. IT IS THE PROPERTY OF RCAA ARCHITECTS, INC. AND MAY NOT BE DUPLICATED, USED OR DISCLOSED WITHOUT WRITTEN PERMISSION OF THE ARCHITECT.

SP-1


RCAA# 21181.00



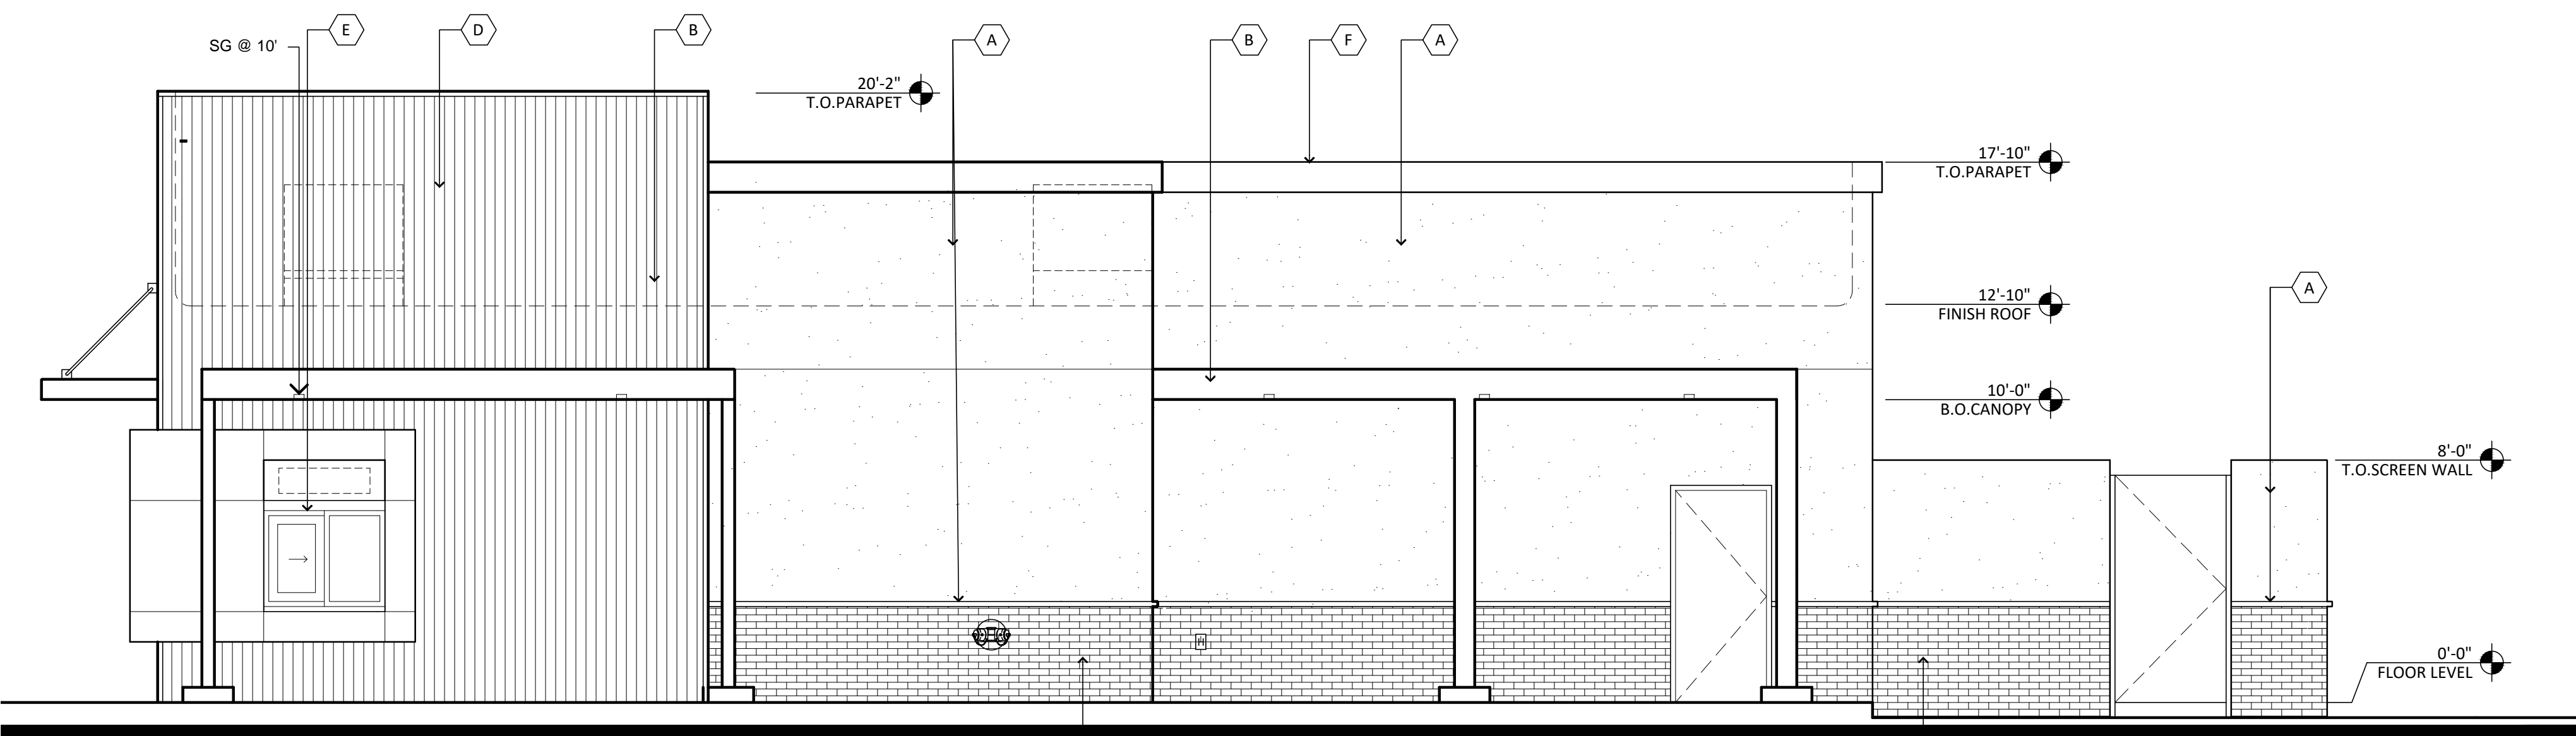


SOUTH ELEVATION

SCALE: 1/4" = 1'-0"

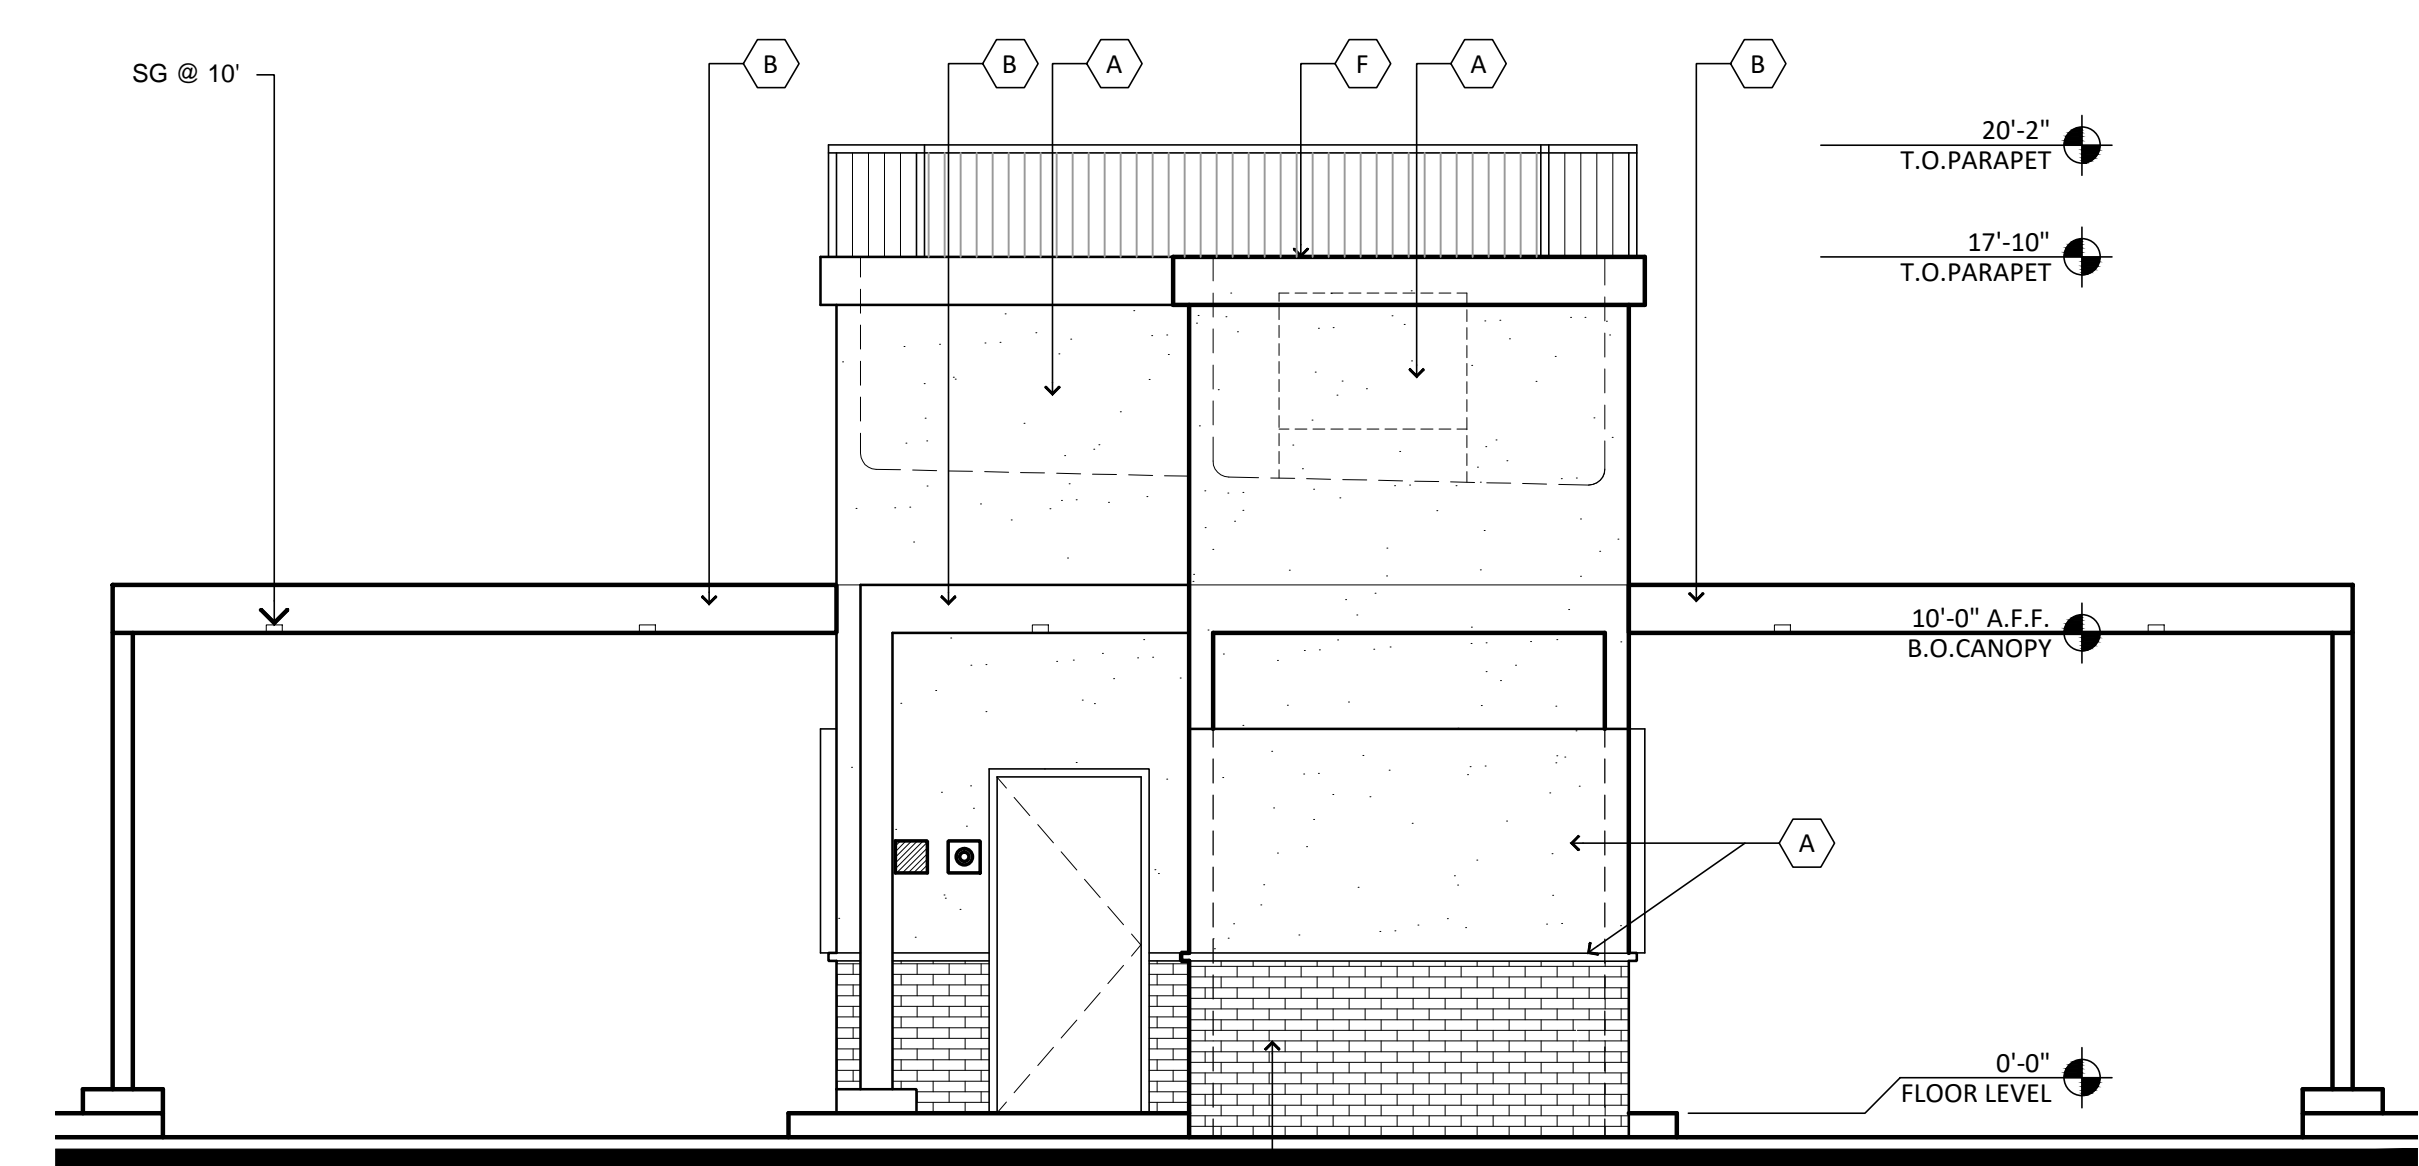


EAST ELEVATION

SCALE: 1/4" = 1'-0"

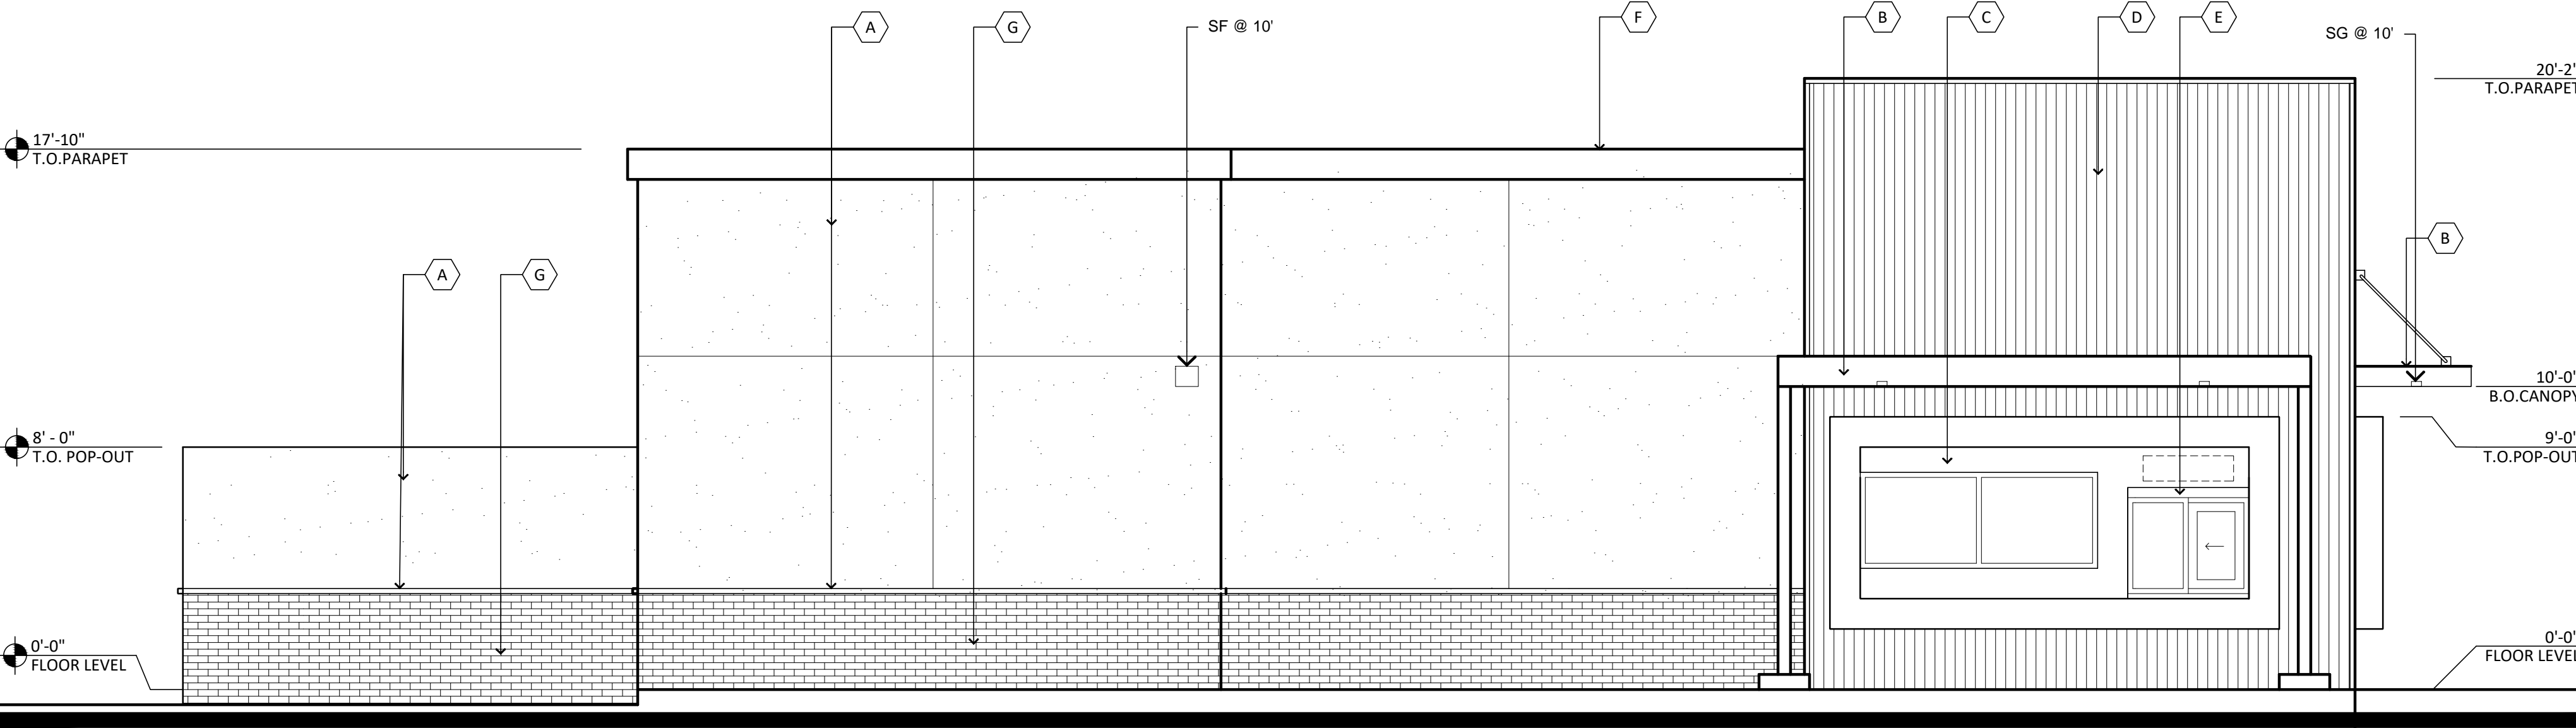

NORTH ELEVATION

SCALE: 1/4" = 1'-0"

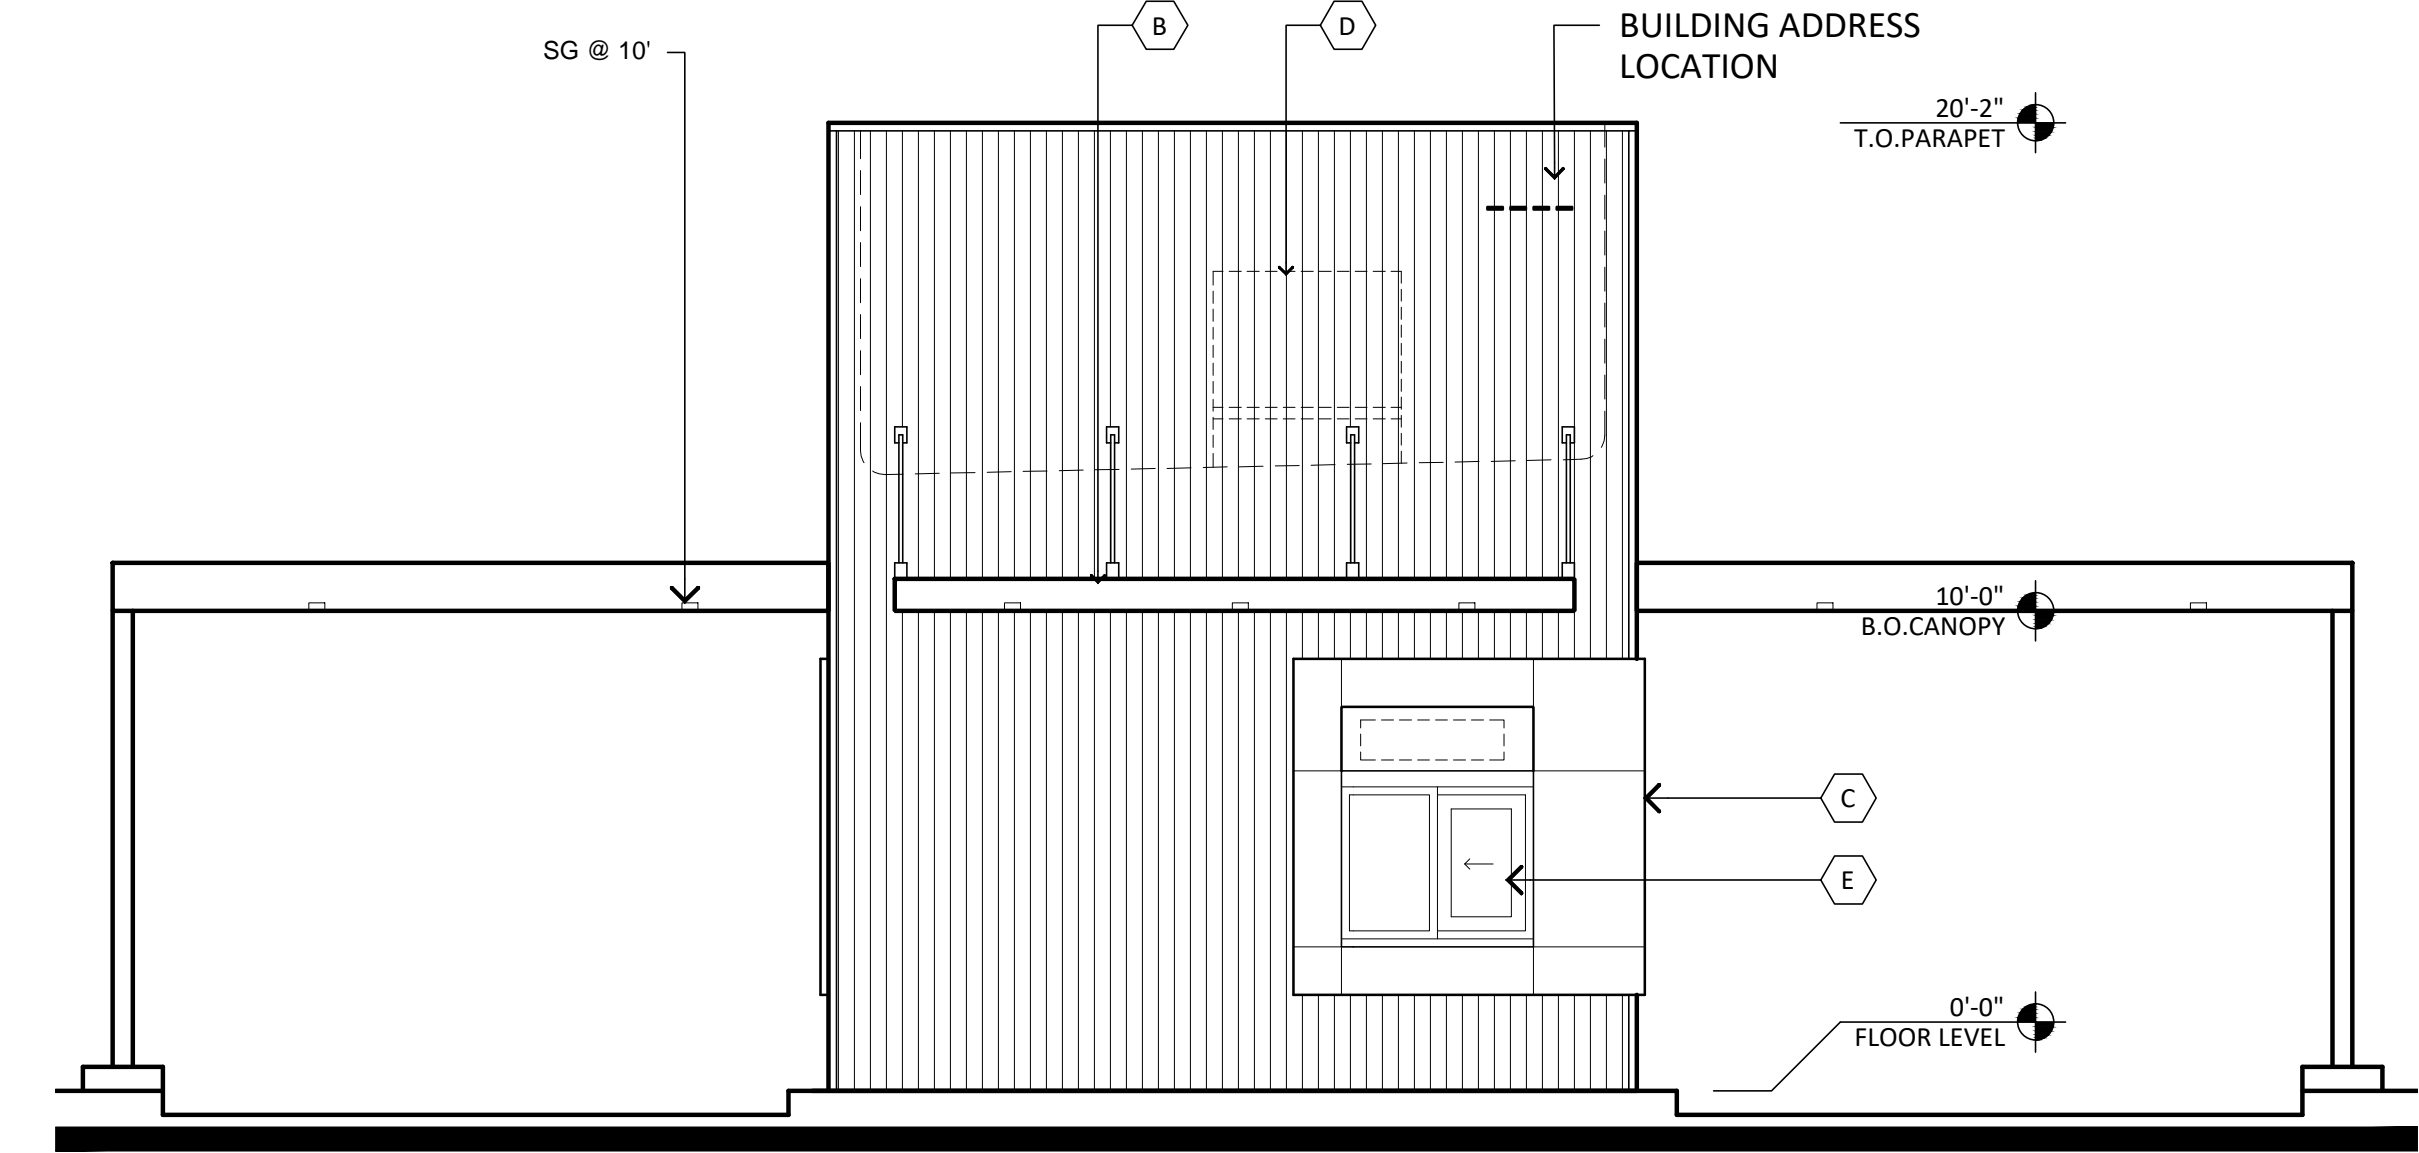

WEST ELEVATION

SCALE: 1/4" = 1'-0"

MATERIALS AND COLORS

A STUCCO SYSTEM:
MFG: SHERWIN WILLIAMS
COLOR: NATURAL LINEN
SPEC: SW 9109 205-C1
FINISH: SMOOTH

D CORRUGATED METAL PANEL:
MFG: WESTERN STATE
METAL ROOFING
COLOR: CORRUGATED METAL
RUSTED AND SEALED . COLOR TO
MATCH STREAK RUST.

G BRICK VENEER:
FINNISH: GRAIN
MFG: SUMMIT BRICK
COLOR: ANDIRON 853


B CANOPIES :
MFG: DUNN EDWARDS
COLOR: ROCKY MOUNTAIN RED
SPEC: DET 442 RL#739

E ALUMINUM STOREFRONT:
MFG: KAWNEER
FINISH: CLEAR
ANODIZED

* SIGNAGE TO BE APPROVED
UNDER SEPARATE PERMIT

C STUCCO SYSTEM:
MFG: SHERWIN WILLIAMS
COLOR: ELECTRIC LIME
SPEC #: SW 6921-146-C5
FINISH: SMOOTH

F PARAPET CORNICE:
MFG: SHERWIN WILLIAMS
COLOR: NATURAL LINEN
SPEC: SW 9109 205-C1

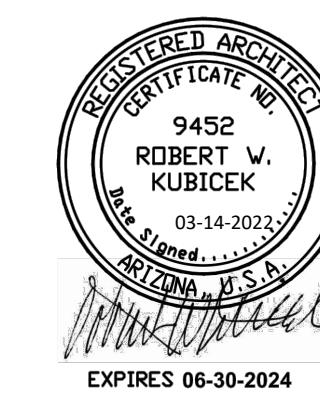


SALAD AND GO AT PIMA FLR RETAIL

15236 N PIMA ROAD, SCOTTSDALE, AZ 85260
S OF SWC OF F L WRIGHT BLVD AND PIMA RD
DATE: 03-14-2022 (PRELIMINARY)

EL-1
PAD A


RKAA# 21183.00

© 2021 R K A A
ARCHITECTS, INC. ALL
RIGHTS RESERVED.
THIS DRAWING IS AN
INSTRUMENT OF
SERVICE. IT IS THE
PROPERTY OF R K A A
ARCHITECTS, INC. AND
M A Y N O T B E
DUPLICATED, USED OR
DISCLOSED WITHOUT
WRITTEN PERMISSION
OF THE ARCHITECT.

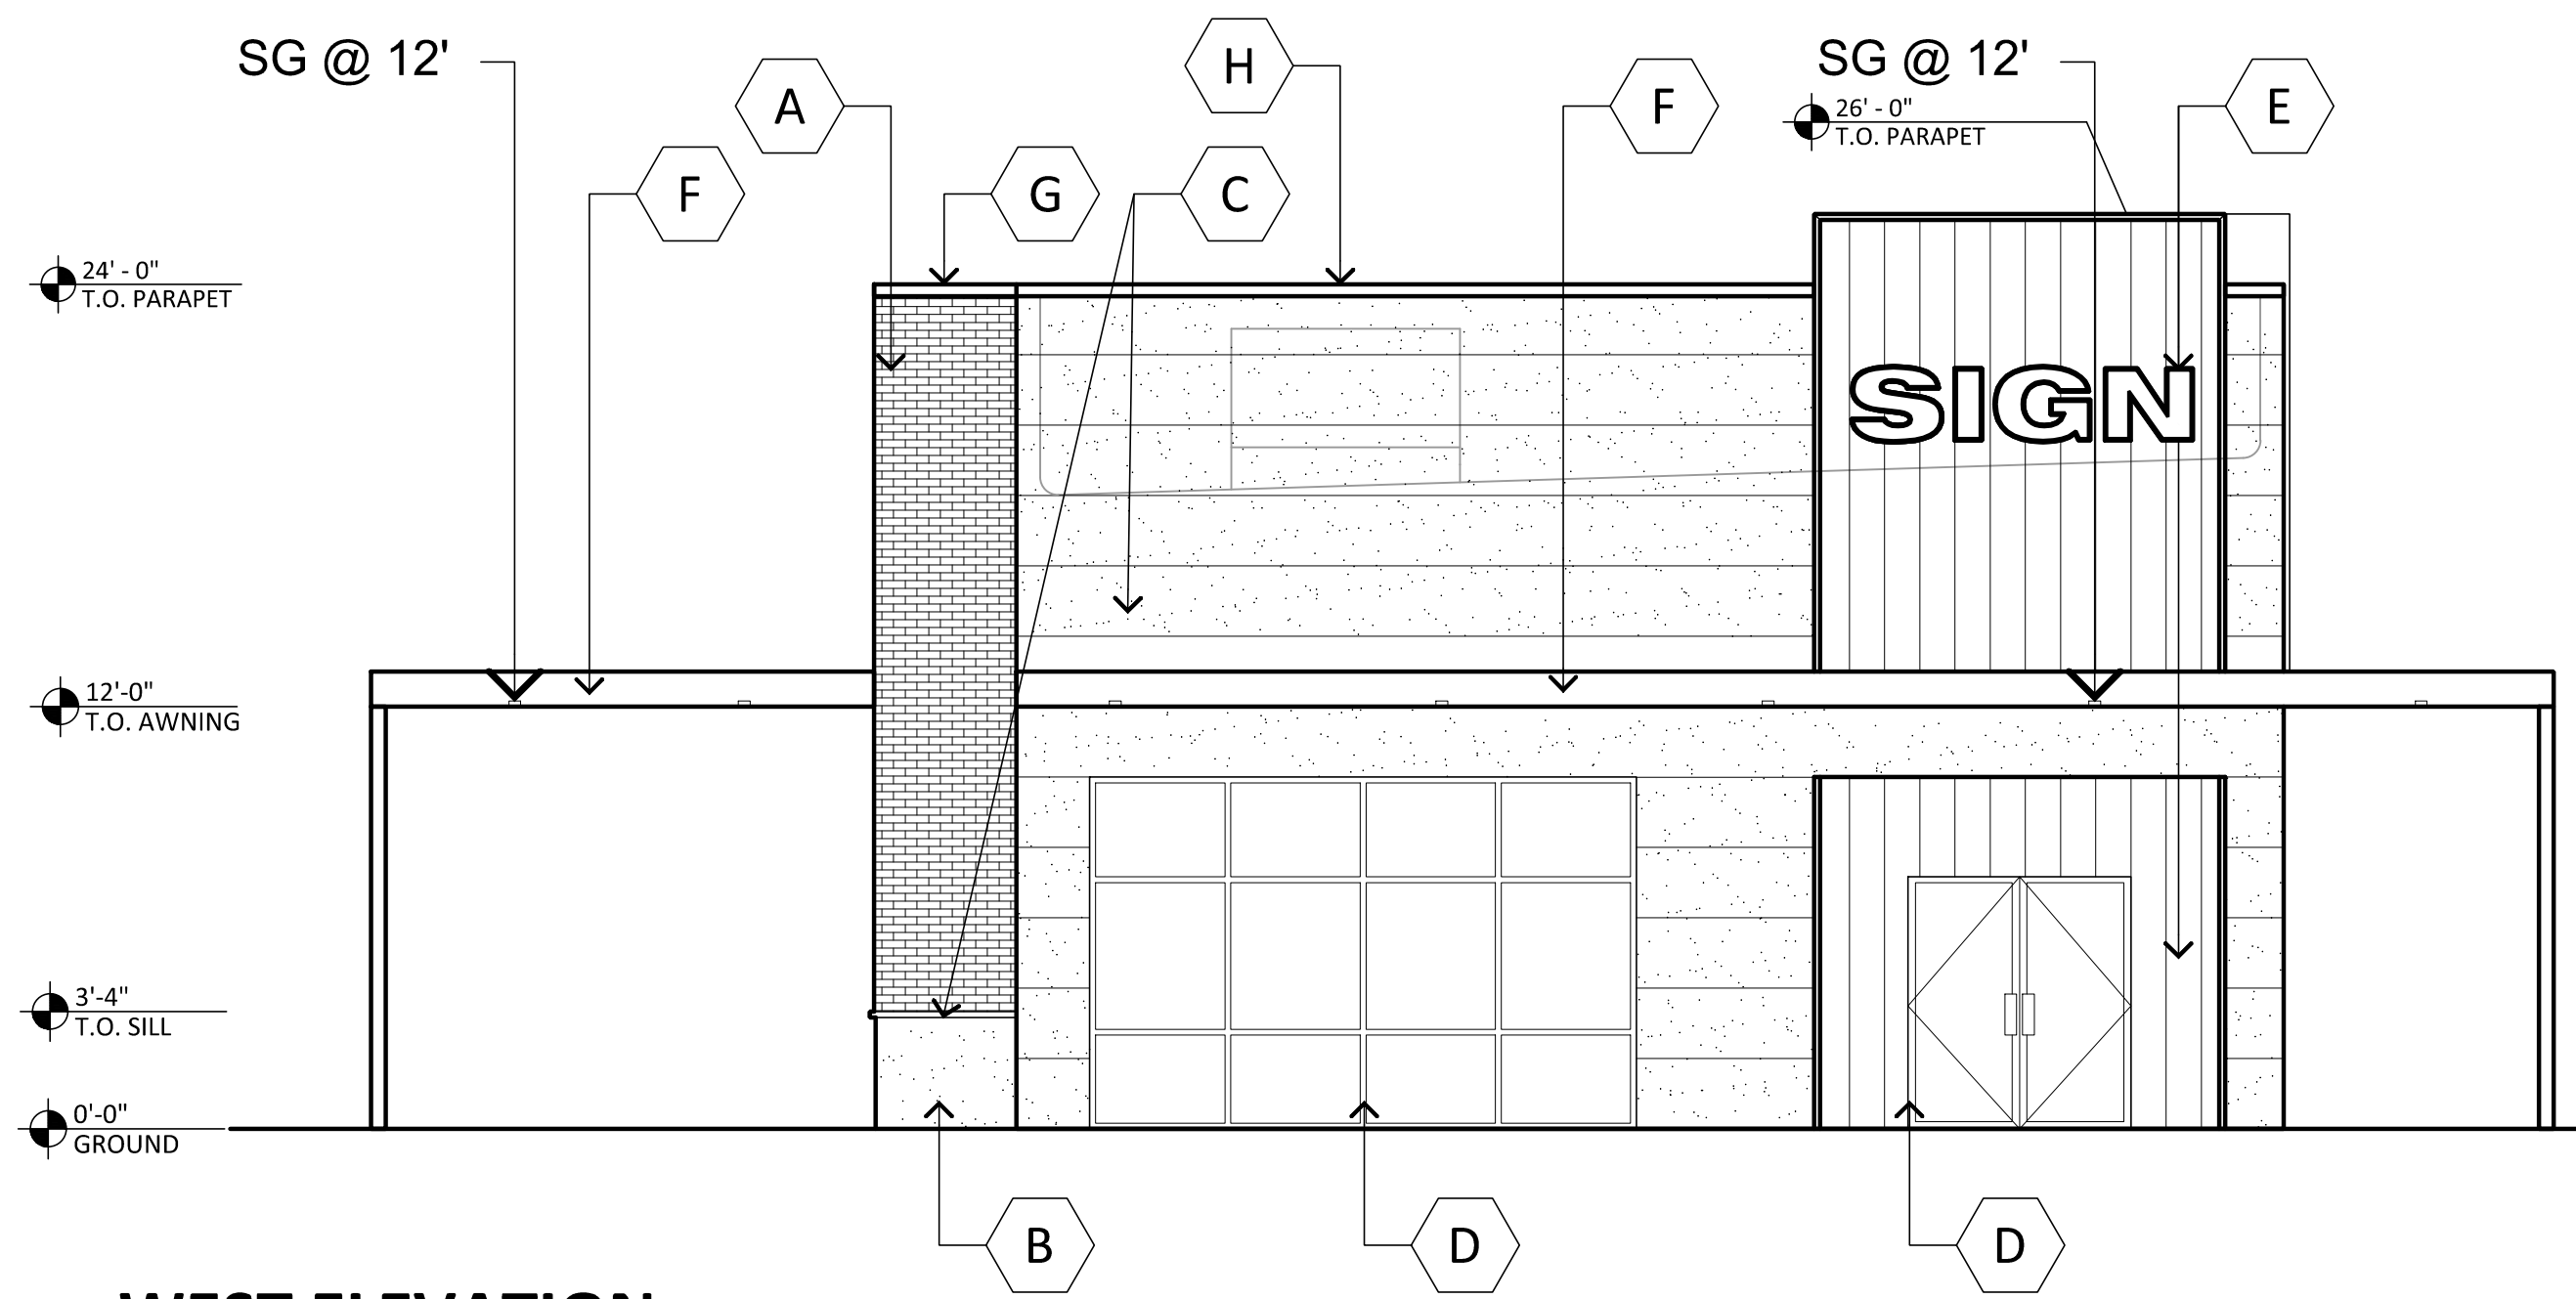


WEST ELEVATION

SCALE: 3/16" = 1'-0"

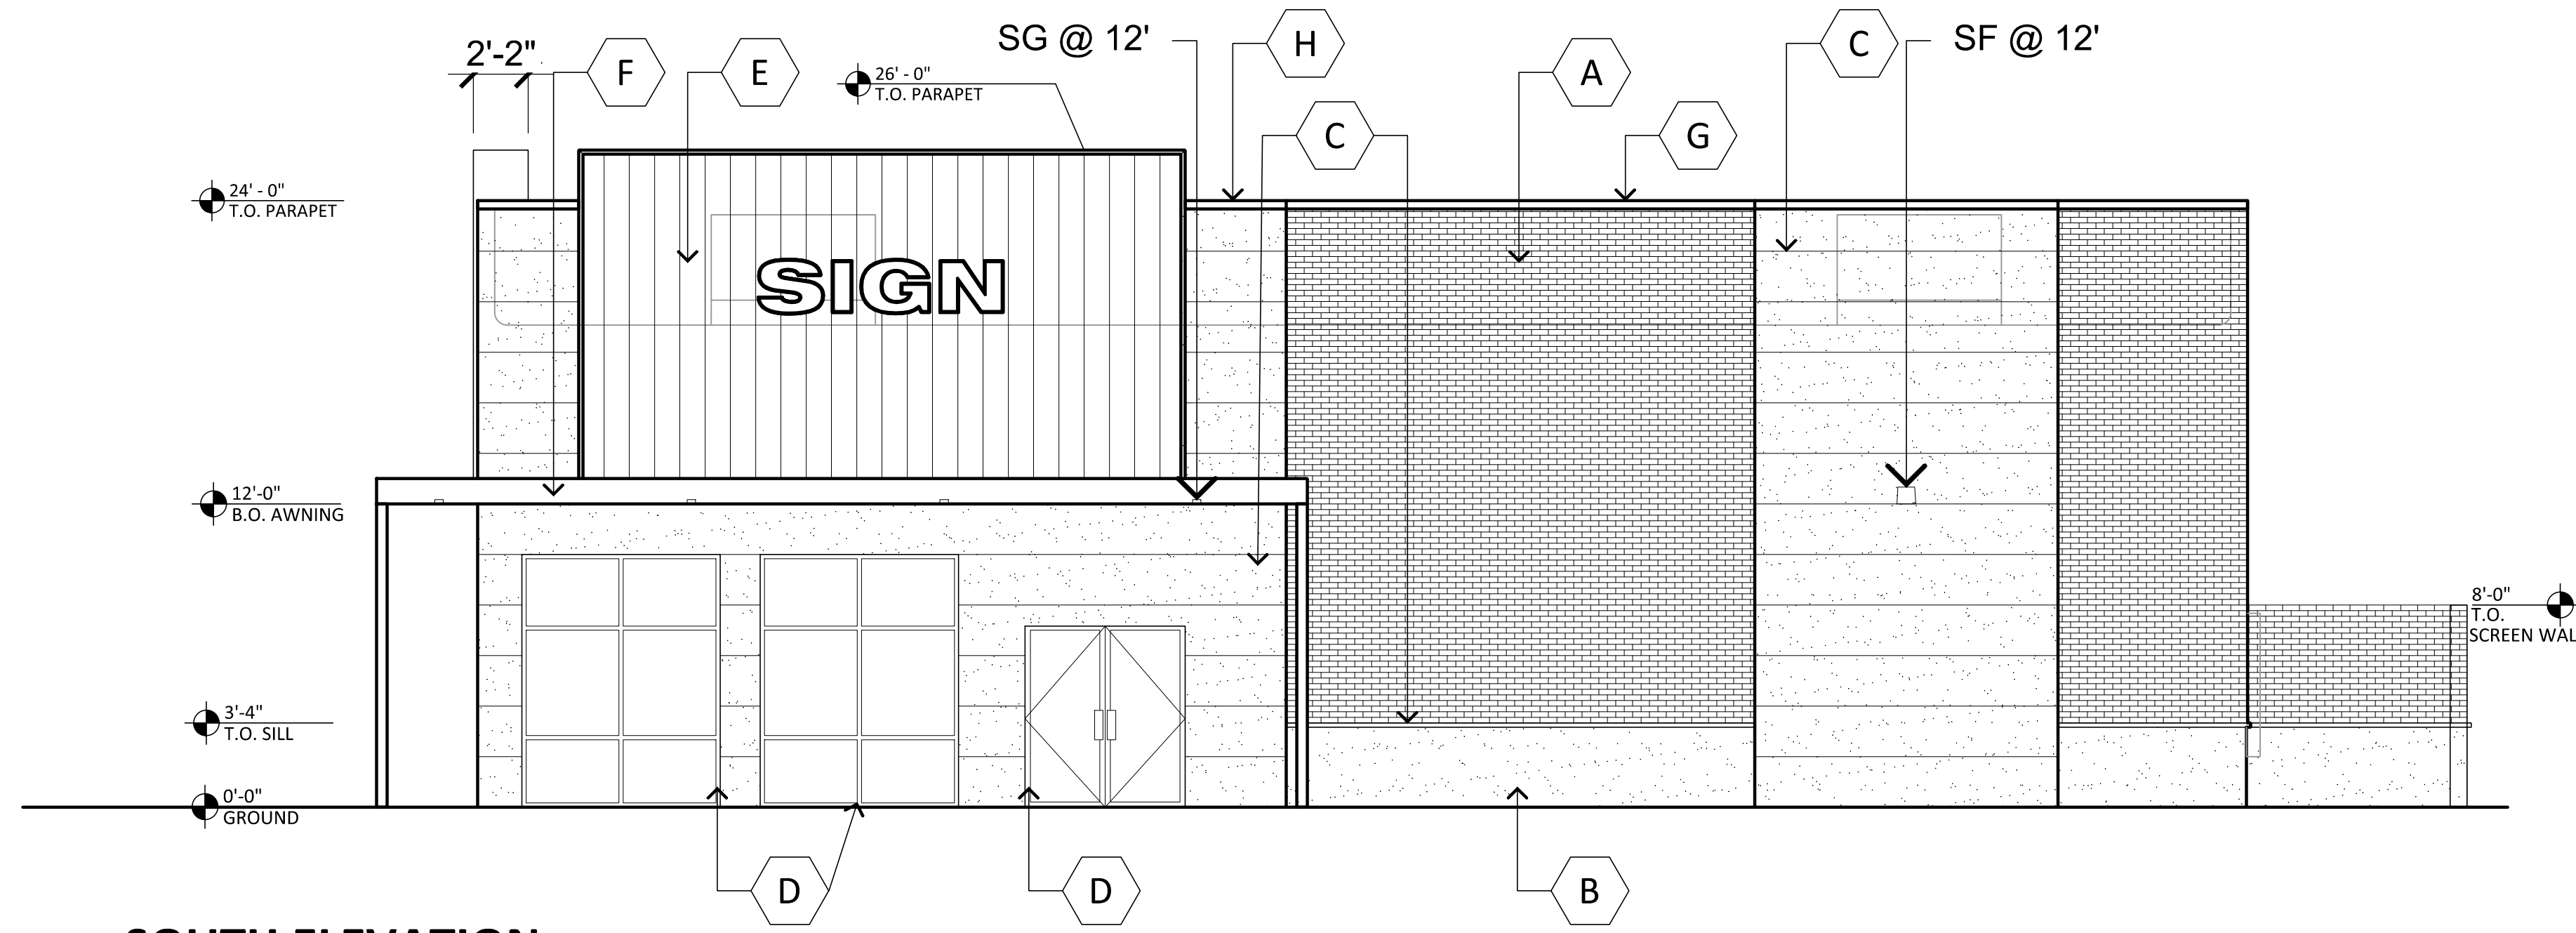


SOUTH ELEVATION

SCALE: 3/16" = 1'-0"

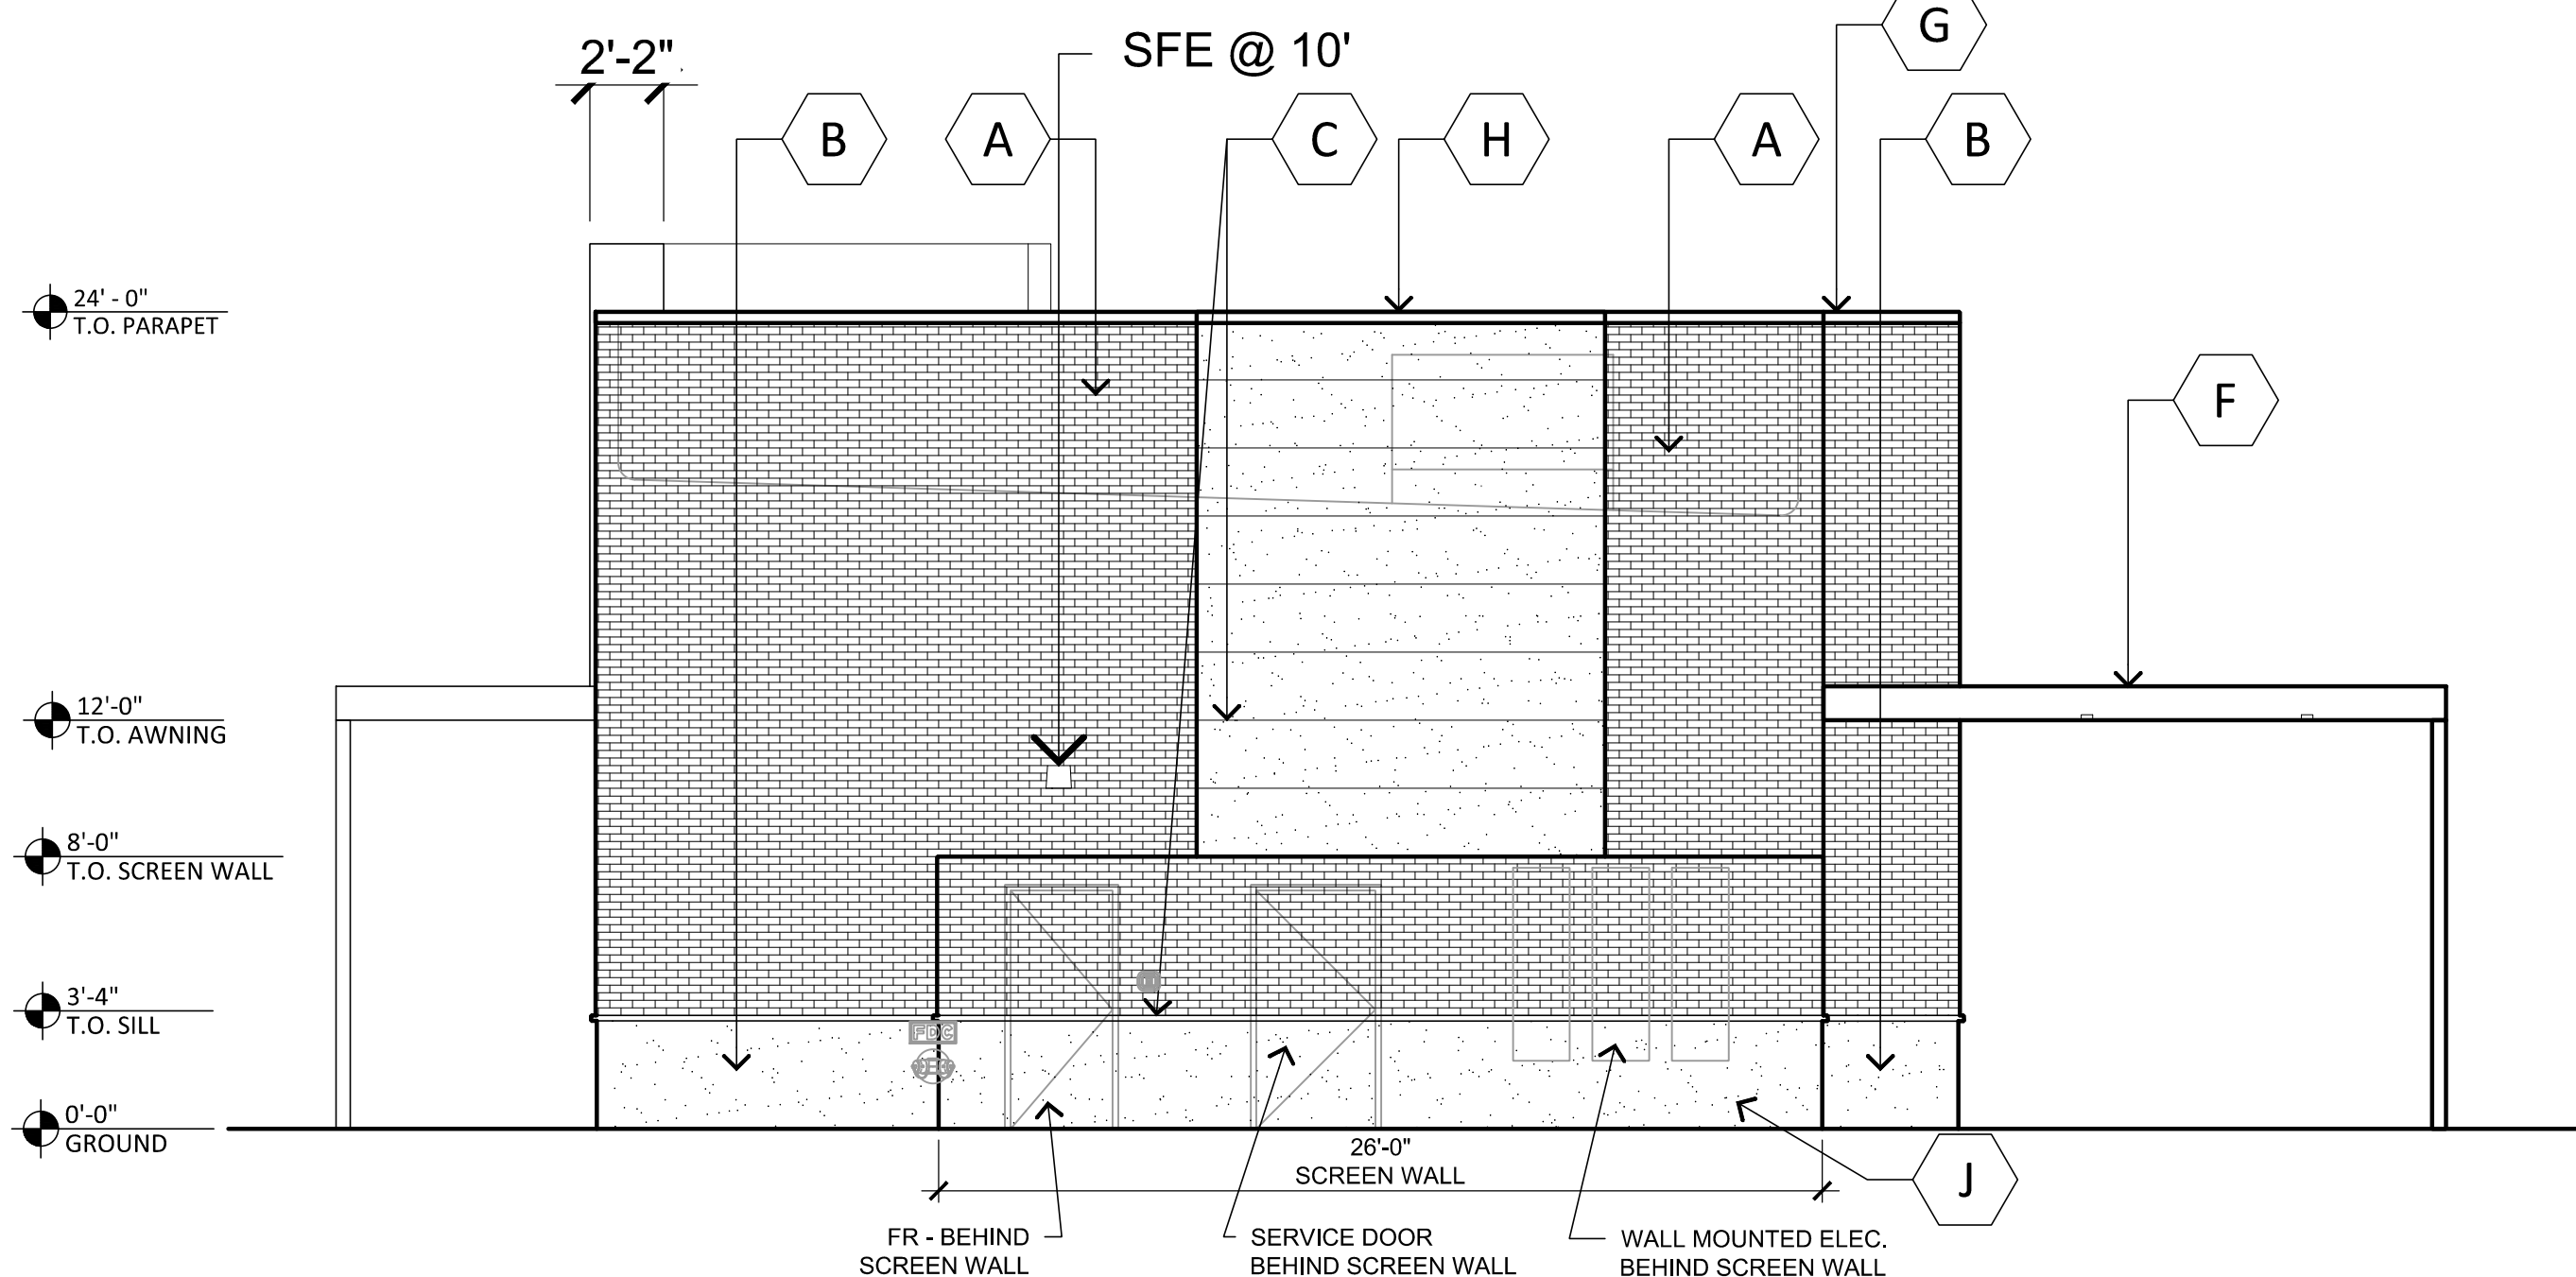

EAST ELEVATION

SCALE: 3/16" = 1'-0"

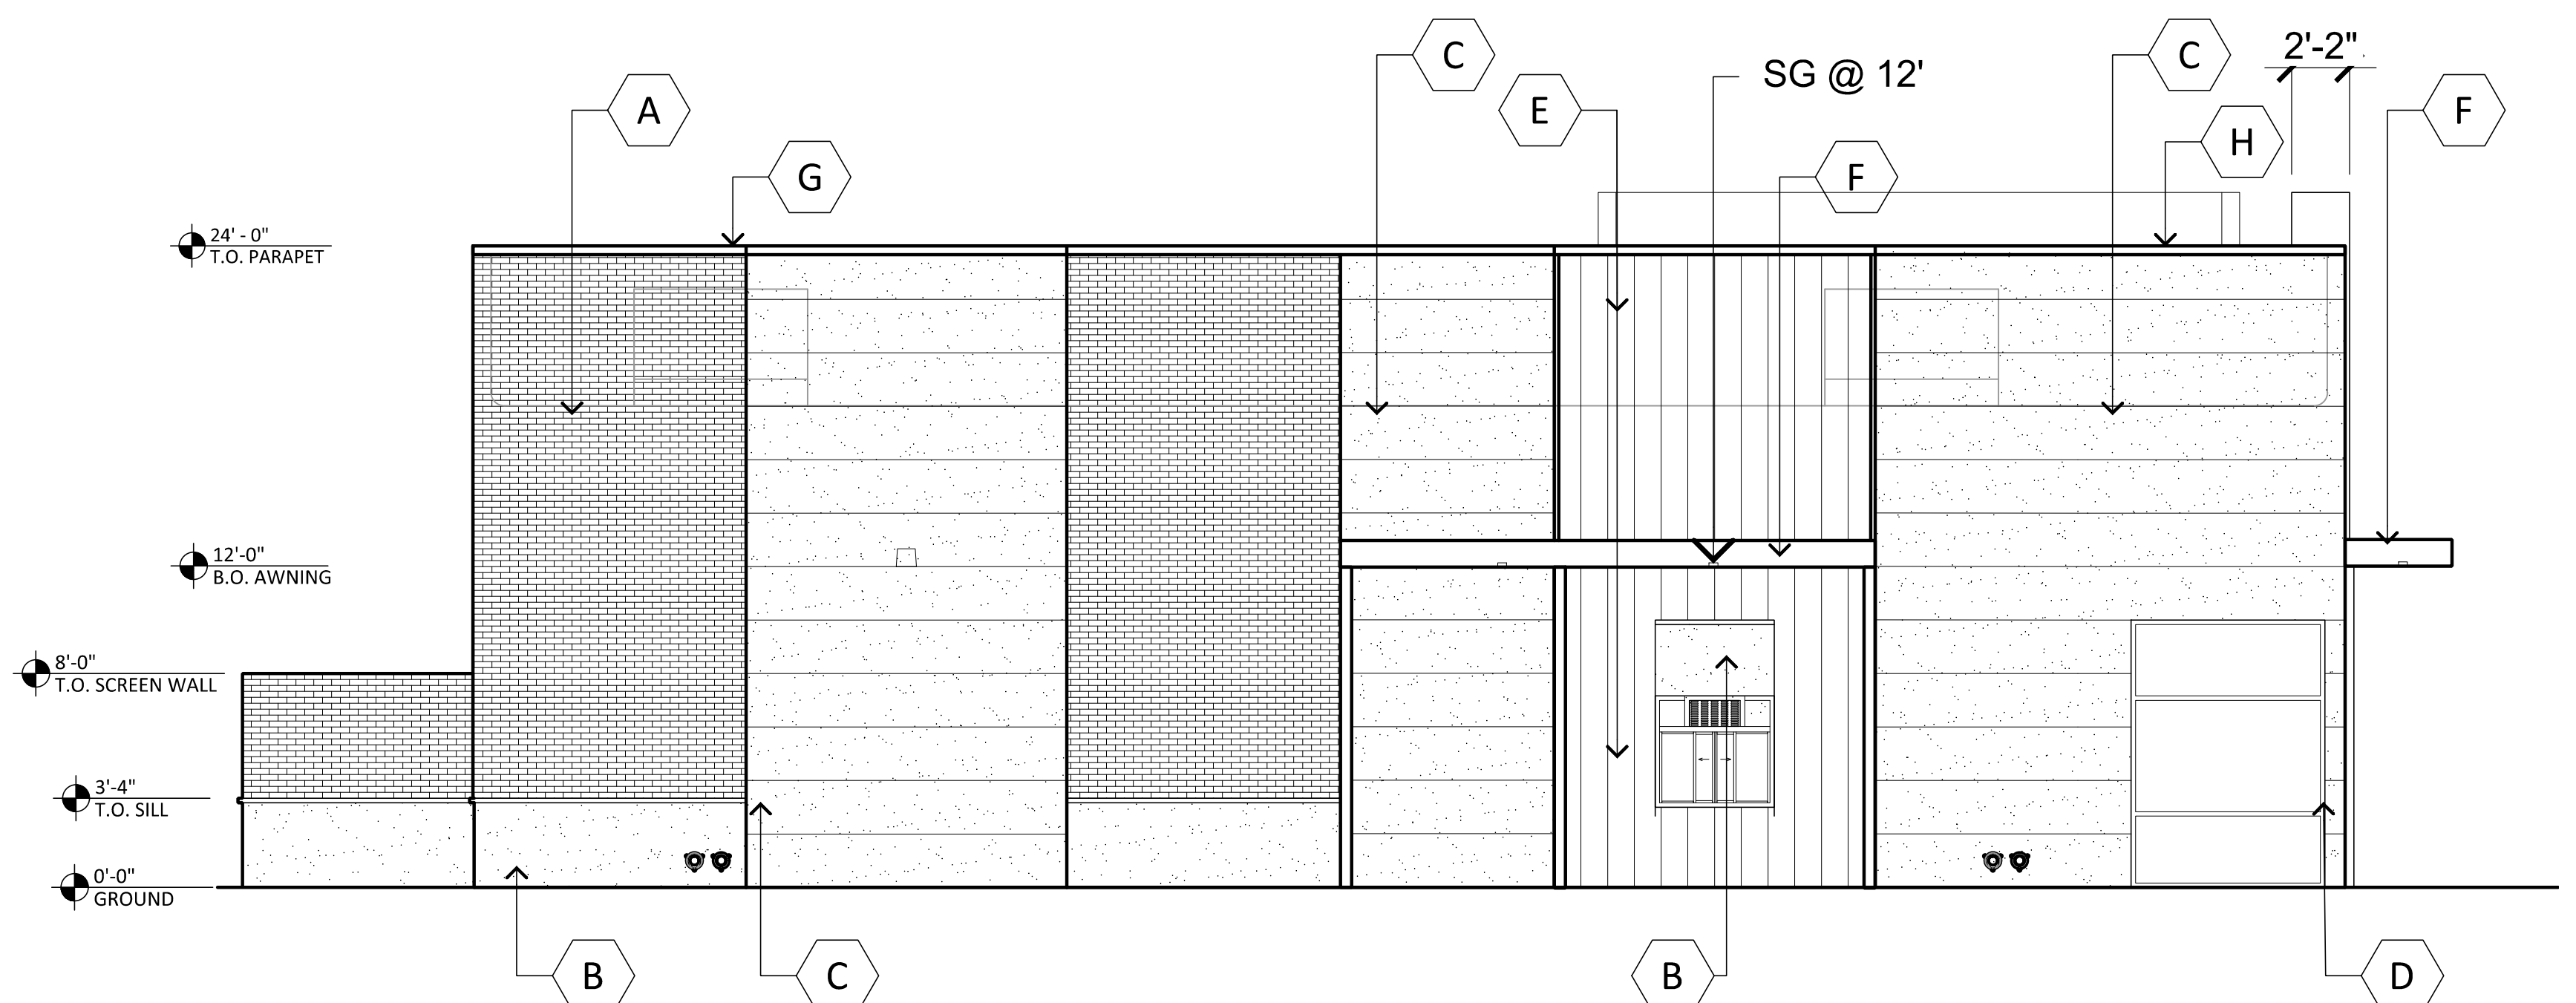


NORTH ELEVATION

SCALE: 3/16" = 1'-0"

MATERIAL AND COLORS


- | | | |
|--|--|---|
| <p>A BRICK VENEER:
FINISH: GRAIN
MFG: SUMMIT BRICK
COLOR: ANDIRON 853</p> <p>B PAINTED STUCCO:
FINISH: SMOOTH
MFG: SHERWIN WILLIAMS
COLOR: COPPER POT SW7709
LRV: 20</p> <p>C PAINTED STUCCO:
FINISH: SMOOTH
MFG: SHERWIN WILLIAMS
COLOR: NATURAL LINEN SW9109
LRV: 66</p> <p>D MULLIONS
MFG: KAWNEER
COLOR: CLEAR #14</p> | <p>E METAL PANELS:
SPEC: DSW 120
MFG: ATAS
COLOR: MATTE BLACK
SRI: 2</p> <p>F PAINTED METAL CANOPY:
MFG: SHERWIN WILLIAMS
COLOR: ANTLER VELVET SW9111
LRV: 43</p> <p>G PAINTED METAL CAP FLASHING:
MFG: SHERWIN WILLIAMS
COLOR: IRON ORE SW7069
LRV: 6</p> <p>H PAINTED METAL CAP FLASHING
MFG: SHERWIN WILLIAMS
COLOR: NATURAL LINEN SW9109
LRV: 66</p> | <p>J PAINTED HOLLOW METAL DOORS:
MFG: SHERWIN WILLIAMS
COLOR: IRON ORE SW7069
LRV: 6</p> |
|--|--|---|

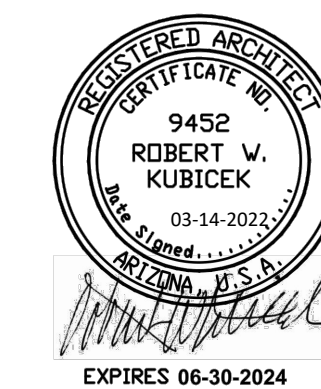

PIMA FLR RETAIL
15236 N PIMA ROAD SCOTTSDALE AZ 85260
S OF SWC OF PIMA RD AND ARRIBA DRIVE
DATE: 03-03-2022 (PRELIMINARY)


© 2022 R K A A ARCHITECTS, INC. ALL RIGHTS RESERVED. THIS DRAWING IS AN INSTRUMENT OF SERVICE. IT IS THE PROPERTY OF R K A A ARCHITECTS, INC. AND MAY NOT BE DUPLICATED, USED OR DISCLOSED WITHOUT WRITTEN PERMISSION OF THE ARCHITECT.
EL-1
PAD B
RKAA# 21181.00



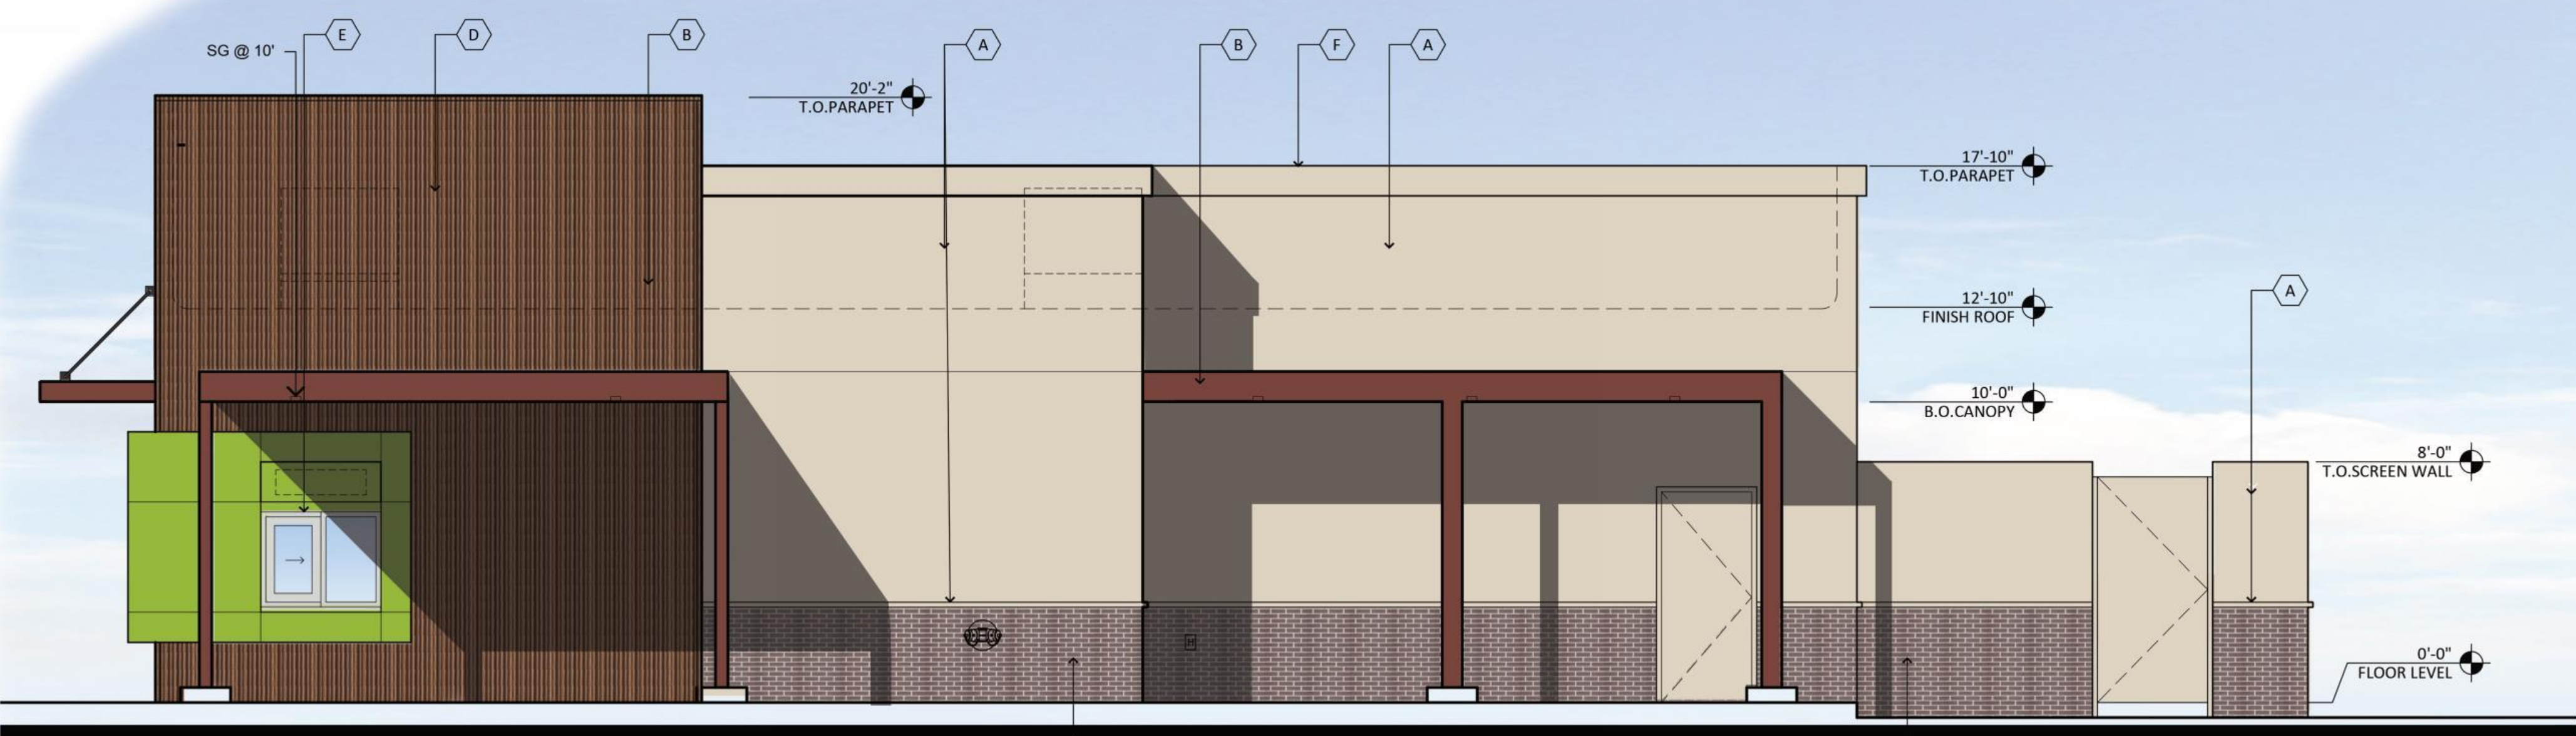


SOUTH ELEVATION

SCALE: 1/4" = 1'-0"

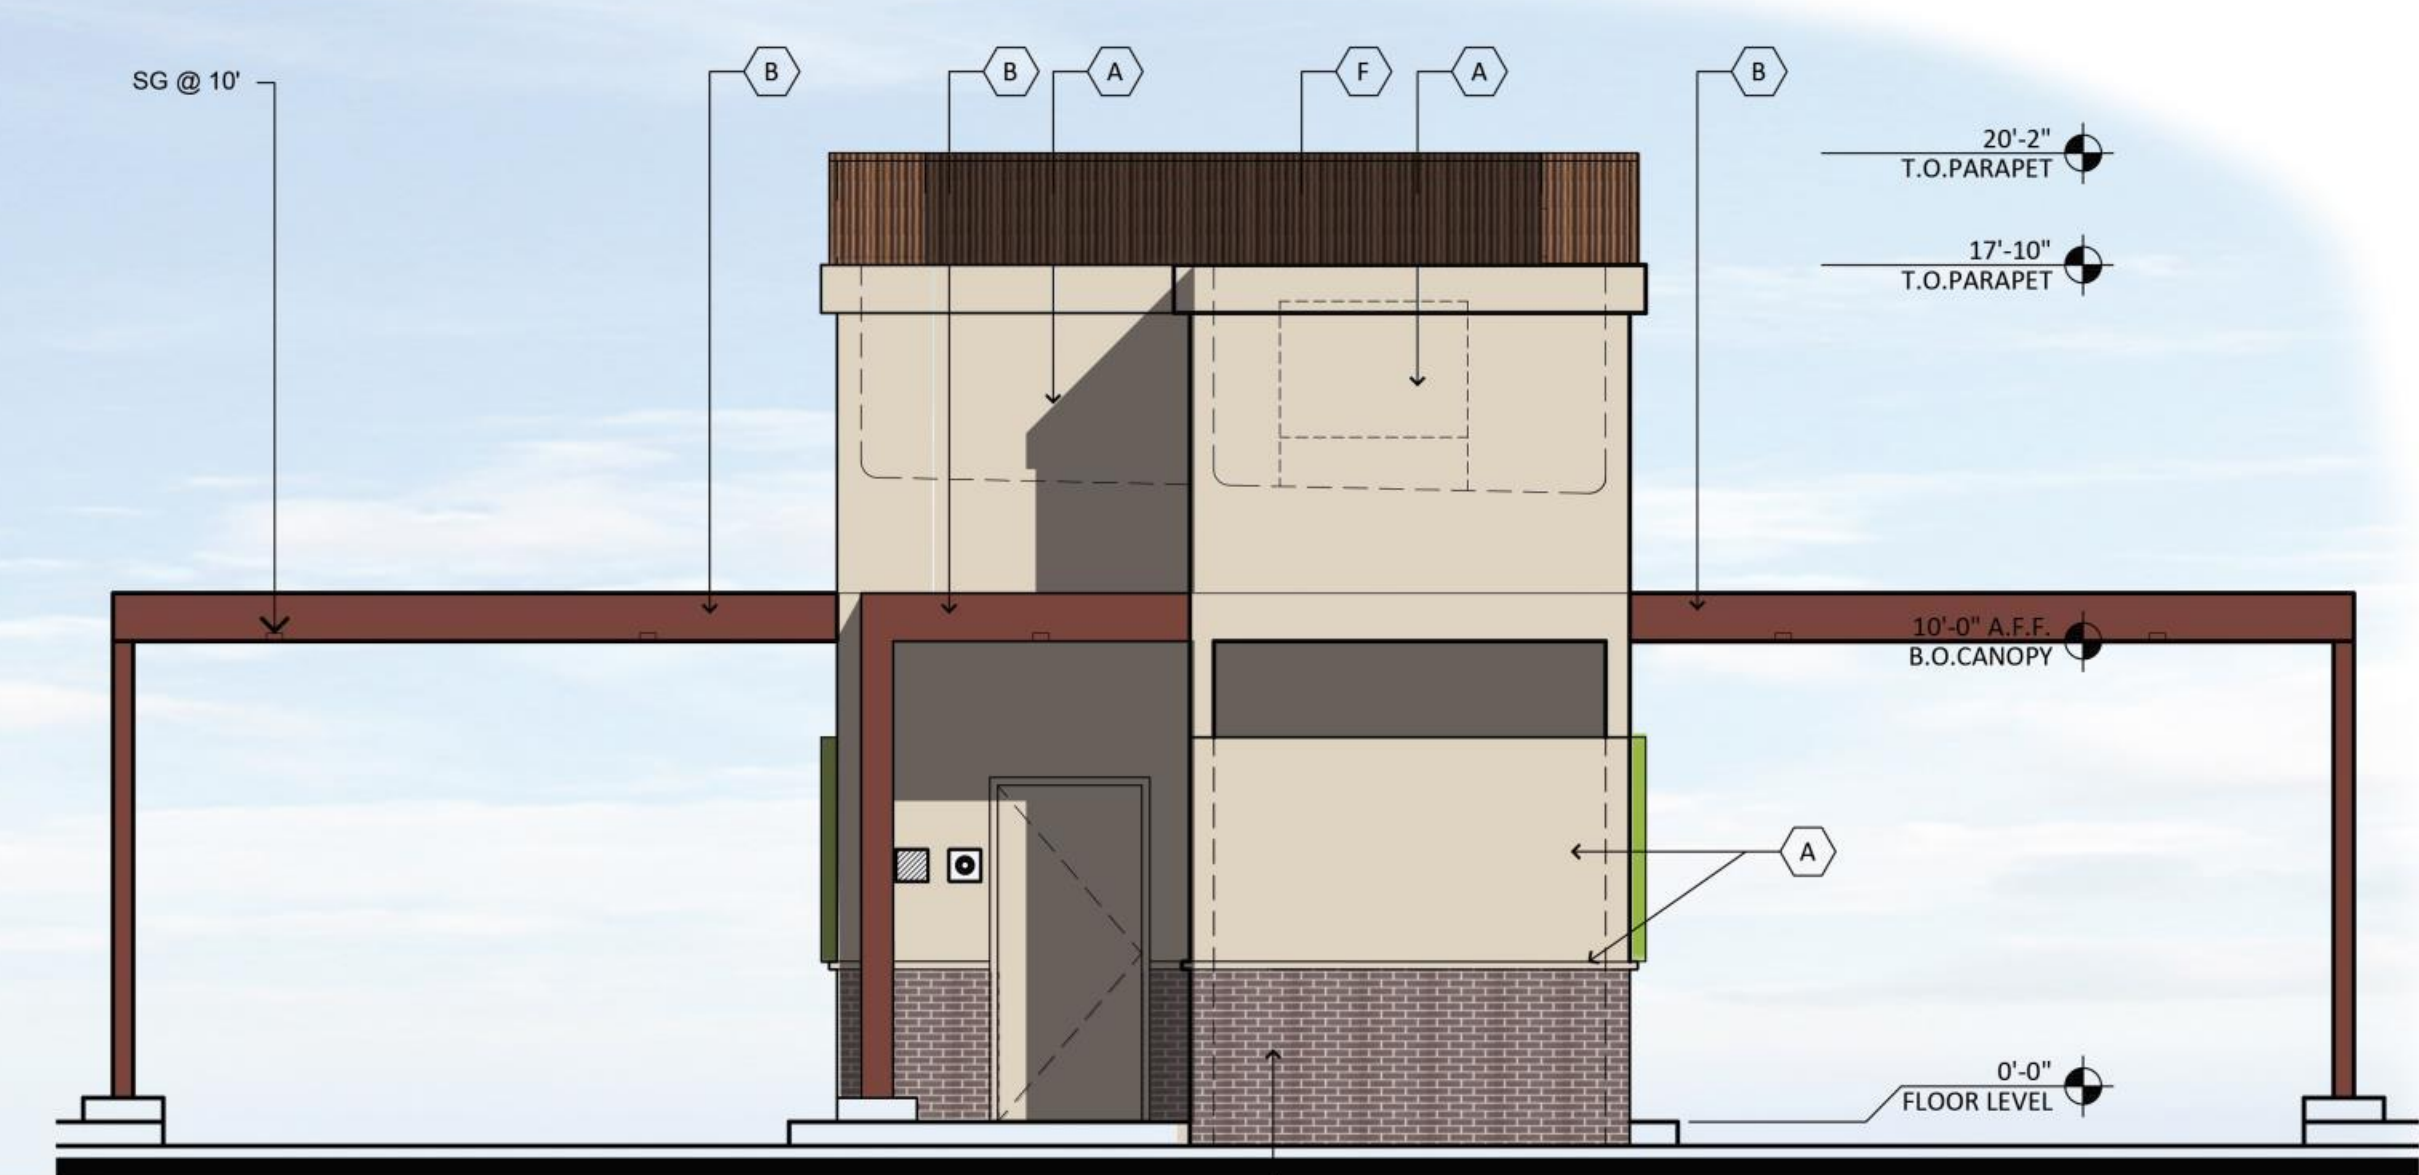


EAST ELEVATION

SCALE: 1/4" = 1'-0"

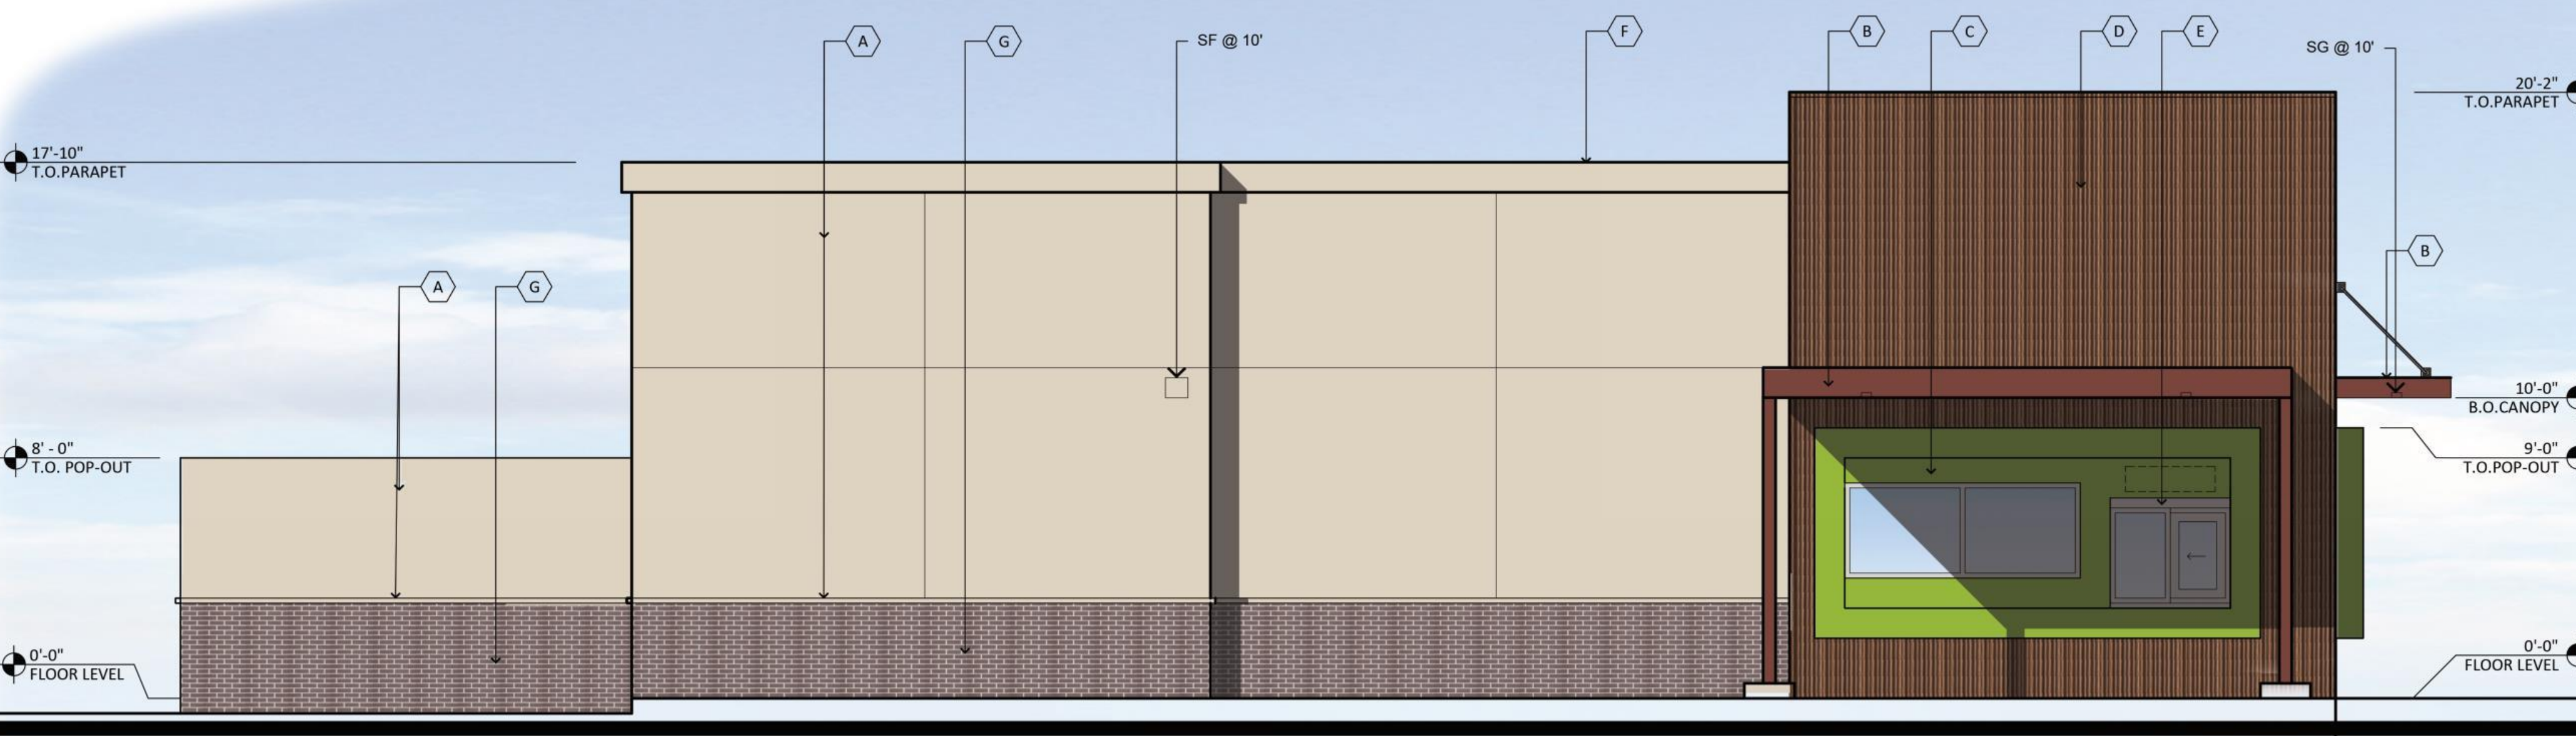

NORTH ELEVATION

SCALE: 1/4" = 1'-0"

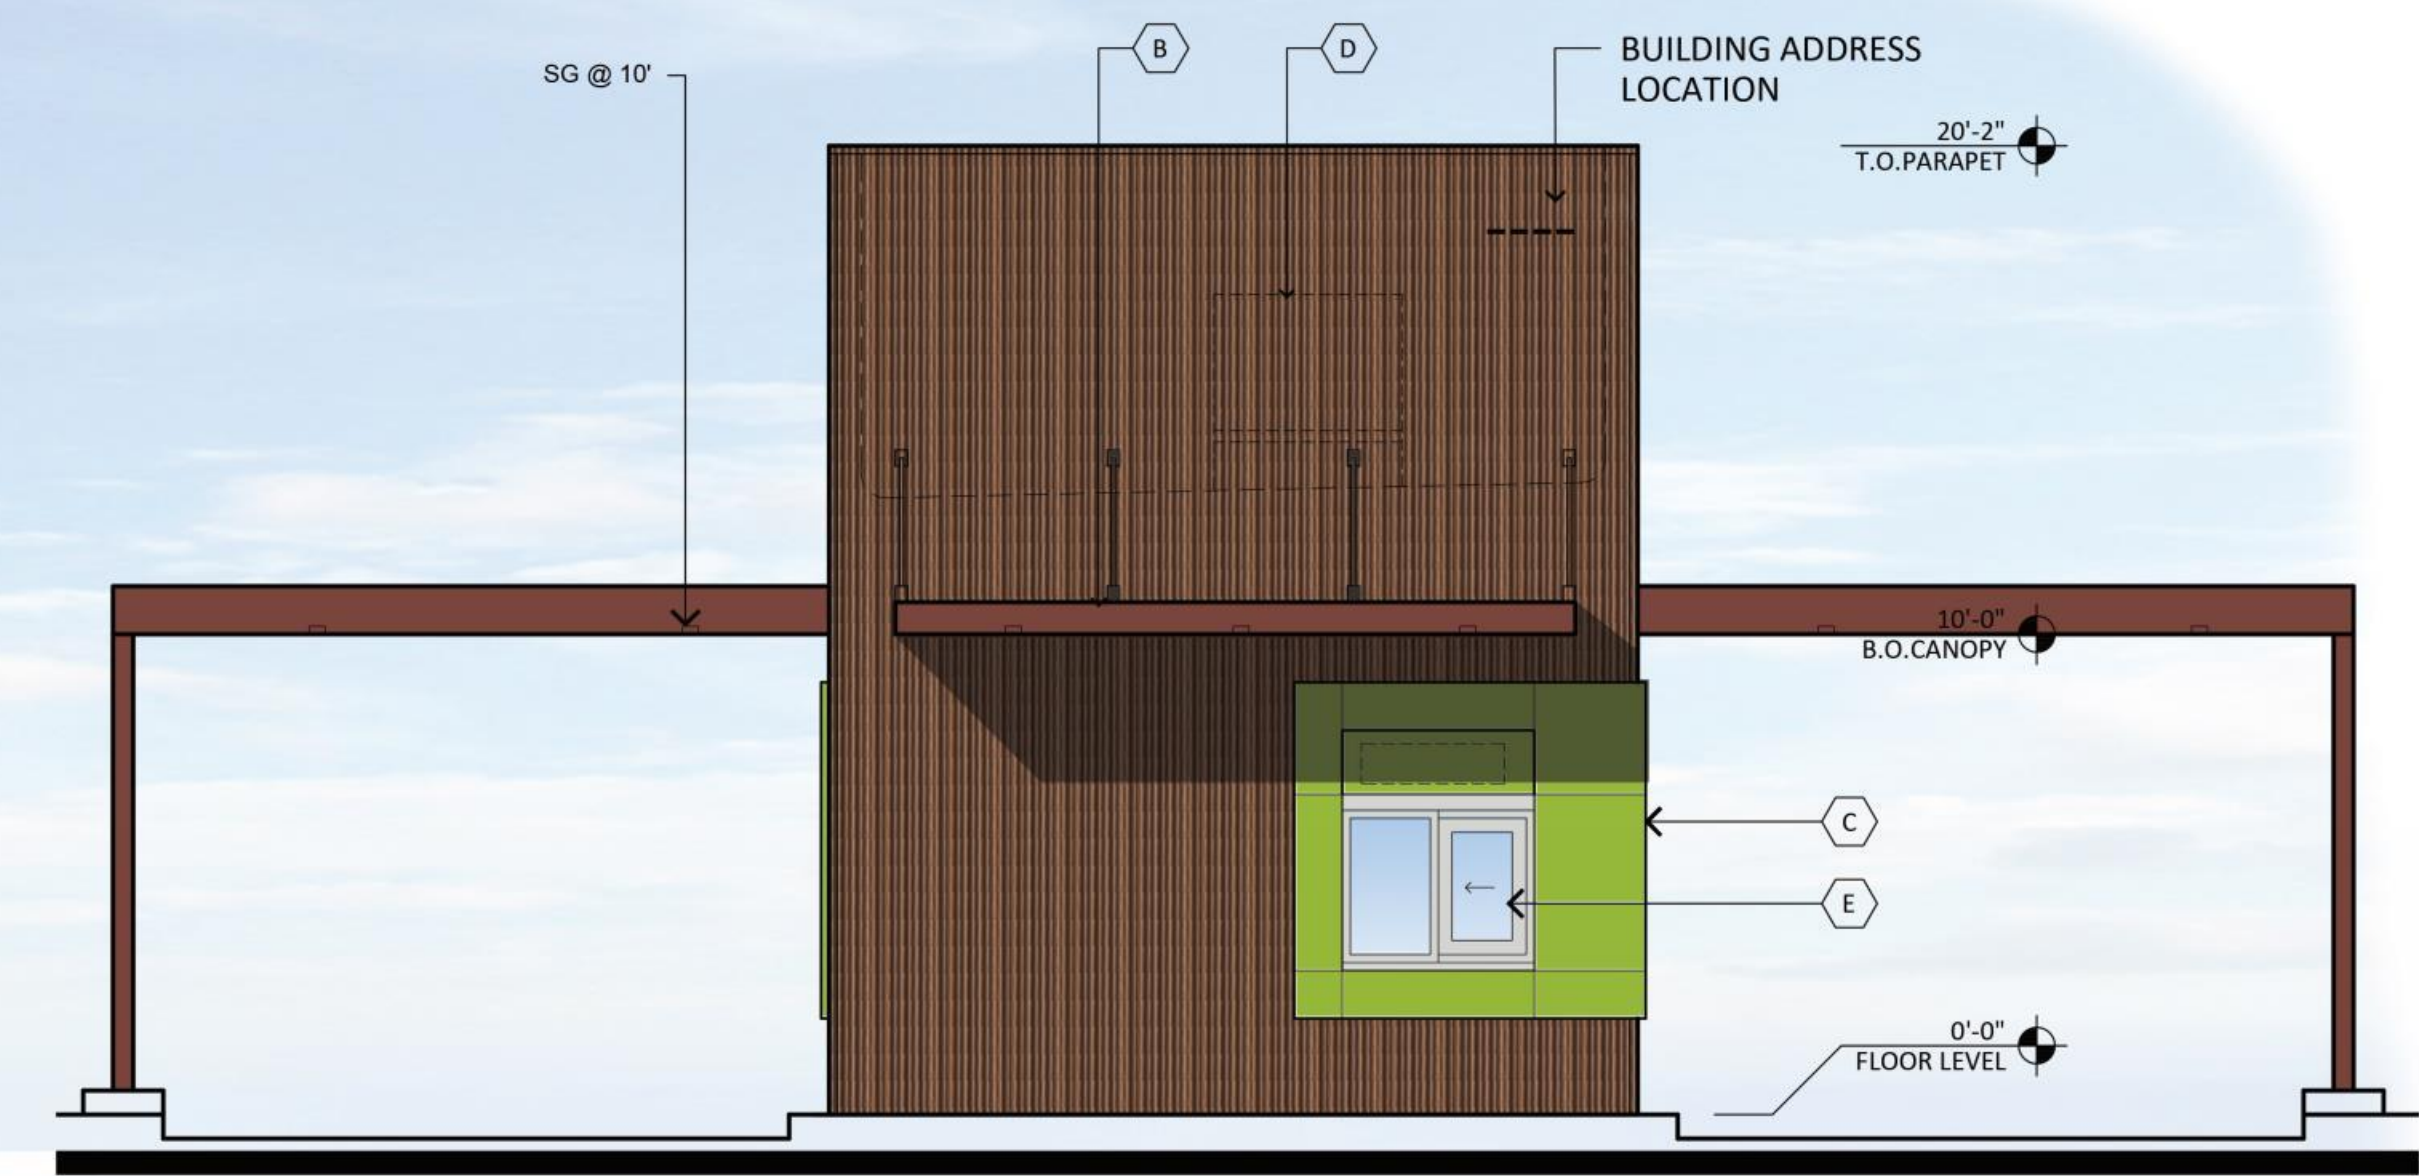

WEST ELEVATION

SCALE: 1/4" = 1'-0"

MATERIALS AND COLORS

A STUCCO SYSTEM:
MFG: SHERWIN WILLIAMS
COLOR: NATURAL LINEN
SPEC: SW 9109 205-C1
FINISH: SMOOTH

D CORRUGATED METAL PANEL:
MFG: WESTERN STATE
METAL ROOFING
COLOR: CORRUGATED METAL
RUSTED AND SEALED . COLOR TO
MATCH STREAK RUST.

G BRICK VENEER:
FINNISH: GRAIN
MFG: SUMMIT BRICK
COLOR: ANDIRON 853


B CANOPIES :
MFG: DUNN EDWARDS
COLOR: ROCKY MOUNTAIN RED
SPEC: DET 442 RL#739

E ALUMINUM STOREFRONT:
MFG: KAWNEER
FINISH: CLEAR
ANODIZED

* SIGNAGE TO BE APPROVED
UNDER SEPARATE PERMIT

C STUCCO SYSTEM:
MFG: SHERWIN WILLIAMS
COLOR: ELECTRIC LIME
SPEC #: SW 6921-146-C5
FINISH: SMOOTH


F PARAPET CORNICE:
MFG: SHERWIN WILLIAMS
COLOR: NATURAL LINEN
SPEC: SW 9109 205-C1

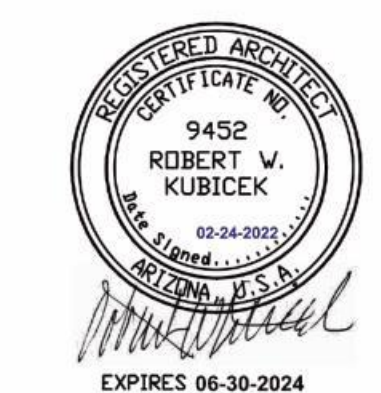

SALAD AND GO AT PIMA FLR RETAIL
15236 N PIMA ROAD, SCOTTSDALE, AZ 85260
S OF SWC OF F L WRIGHT BLVD AND PIMA RD
DATE: 02-24-2022 (PRELIMINARY)


**EL-1
PAD A**
RKAA# 21183.00

© 2021 RKAA ARCHITECTS, INC. ALL RIGHTS RESERVED. THIS DRAWING IS AN INSTRUMENT OF SERVICE. IT IS THE PROPERTY OF RKAA ARCHITECTS, INC. AND MAY NOT BE DUPLICATED, USED OR DISCLOSED WITHOUT WRITTEN PERMISSION OF THE ARCHITECT.

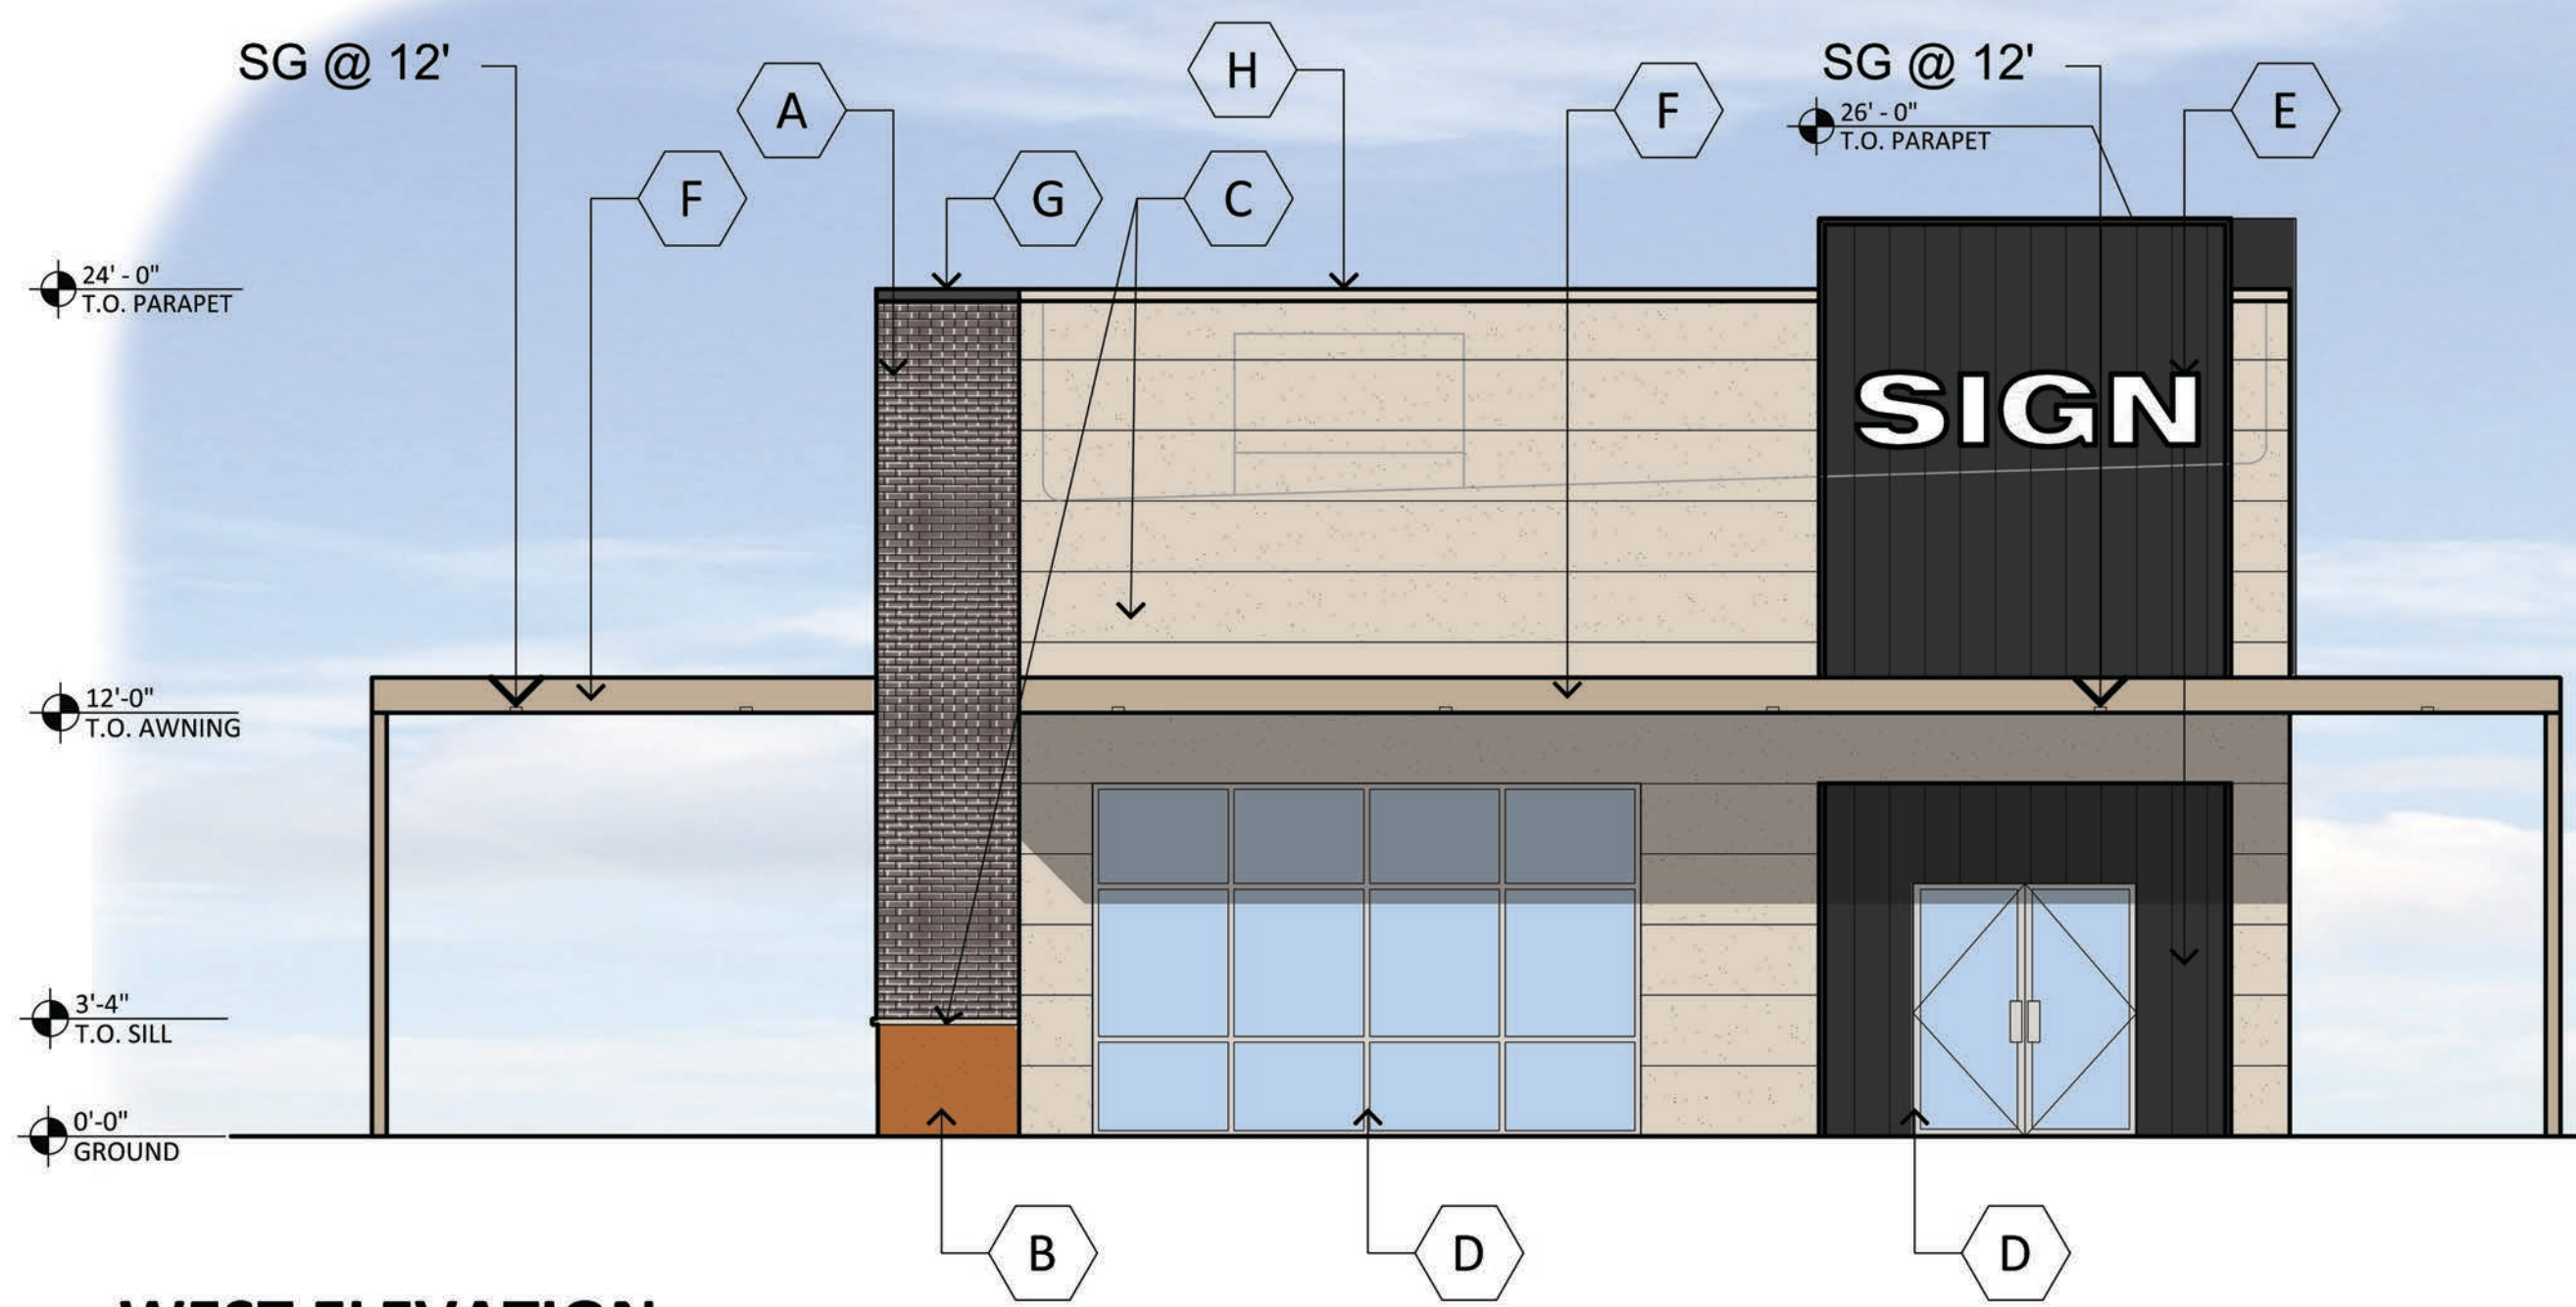


WEST ELEVATION

SCALE: 3/16" = 1'-0"

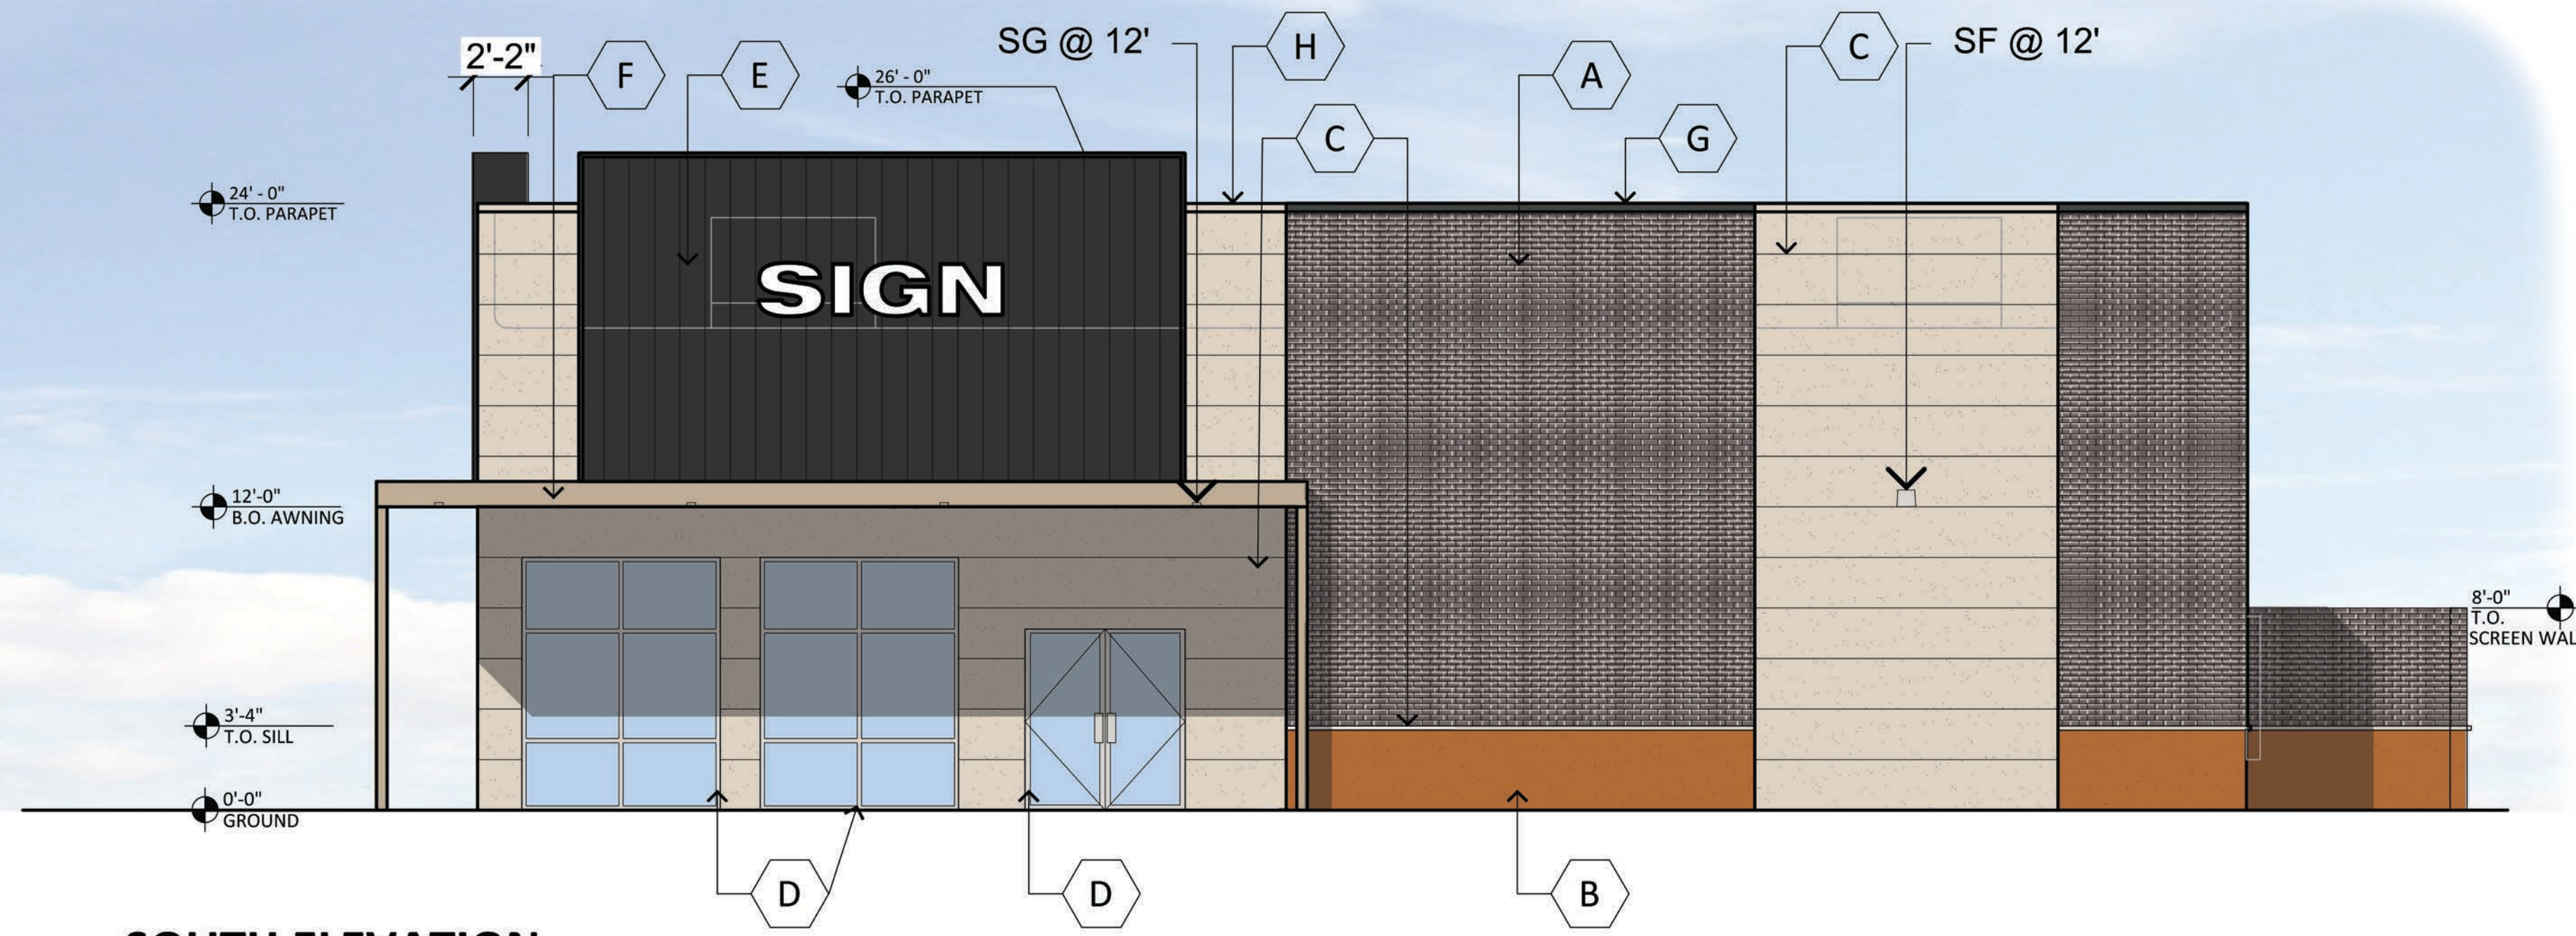

SOUTH ELEVATION

SCALE: 3/16" = 1'-0"

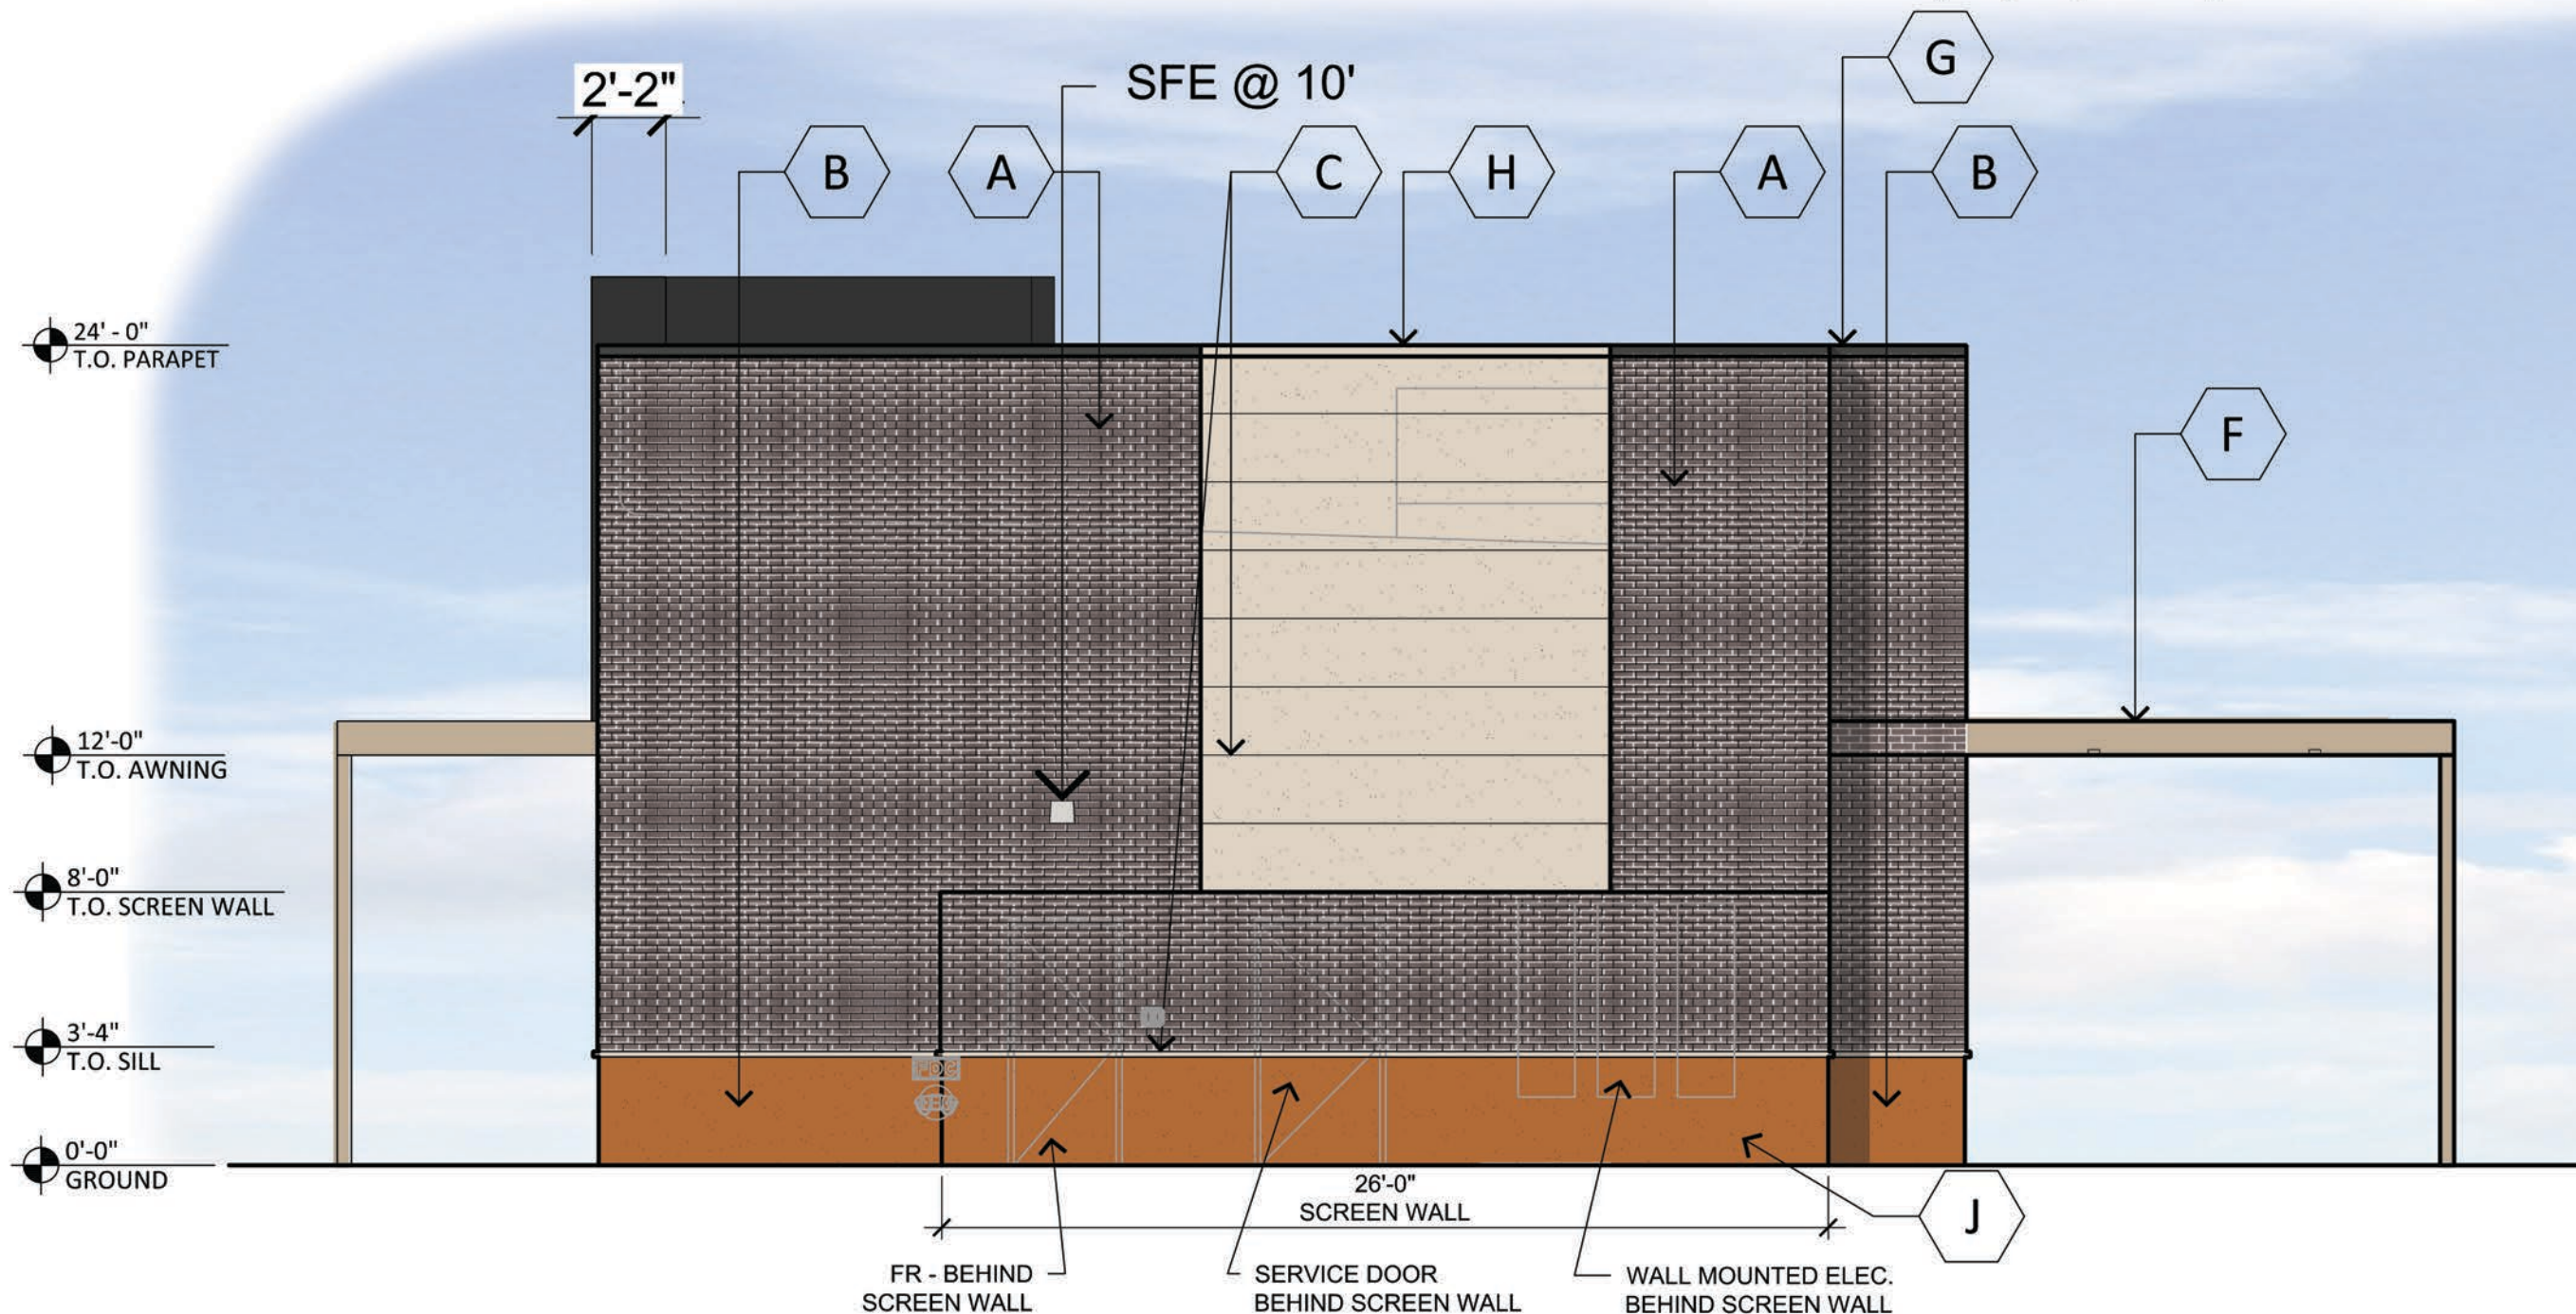

EAST ELEVATION

SCALE: 3/16" = 1'-0"




NORTH ELEVATION

SCALE: 3/16" = 1'-0"

MATERIAL AND COLORS

- | | | |
|--|--|---|
| <p>A BRICK VENEER:
FINISH: GRAIN
MFG: SUMMIT BRICK
COLOR: ANDIRON 853</p> <p>B PAINTED STUCCO:
FINISH: SMOOTH
MFG: SHERWIN WILLIAMS
COLOR: COPPER POT SW7709
LRV: 20</p> <p>C PAINTED STUCCO:
FINISH: SMOOTH
MFG: SHERWIN WILLIAMS
COLOR: NATURAL LINEN SW9109
LRV: 66</p> <p>D MULLIONS
MFG: KAWNEER
COLOR: CLEAR #14</p> | <p>E METAL PANELS:
SPEC: DSW 120
MFG: ATAS
COLOR: MATTE BLACK
SRI: 2</p> <p>F PAINTED METAL CANOPY:
MFG: SHERWIN WILLIAMS
COLOR: ANTLER VELVET SW9111
LRV: 43</p> <p>G PAINTED METAL CAP FLASHING:
MFG: SHERWIN WILLIAMS
COLOR: IRON ORE SW7069
LRV: 6</p> <p>H PAINTED METAL CAP FLASHING
MFG: SHERWIN WILLIAMS
COLOR: NATURAL LINEN SW9109
LRV: 66</p> | <p>J PAINTED HOLLOW METAL DOORS:
MFG: SHERWIN WILLIAMS
COLOR: IRON ORE SW7069
LRV: 6</p> |
|--|--|---|

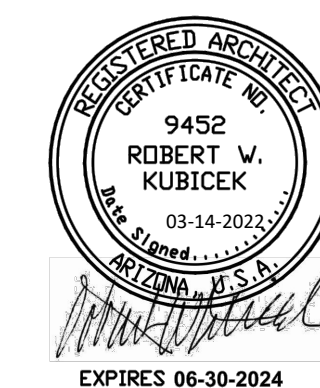


PIMA FLR RETAIL
15236 N PIMA ROAD SCOTTSDALE AZ 85260
S OF SWC OF PIMA RD AND ARRIBA DRIVE
DATE: 03-03-2022 (PRELIMINARY)

© 2022 RKA
ARCHITECTS, INC. ALL
RIGHTS RESERVED.
THIS DRAWING IS AN
INSTRUMENT OF
SERVICE. IT IS THE
PROPERTY OF RKA
ARCHITECTS, INC. AND
MAY NOT BE
DUPLICATED, USED OR
DISCLOSED WITHOUT
WRITTEN PERMISSION
OF THE ARCHITECT.

**EL-1
PAD B**

RKAA# 21181.00



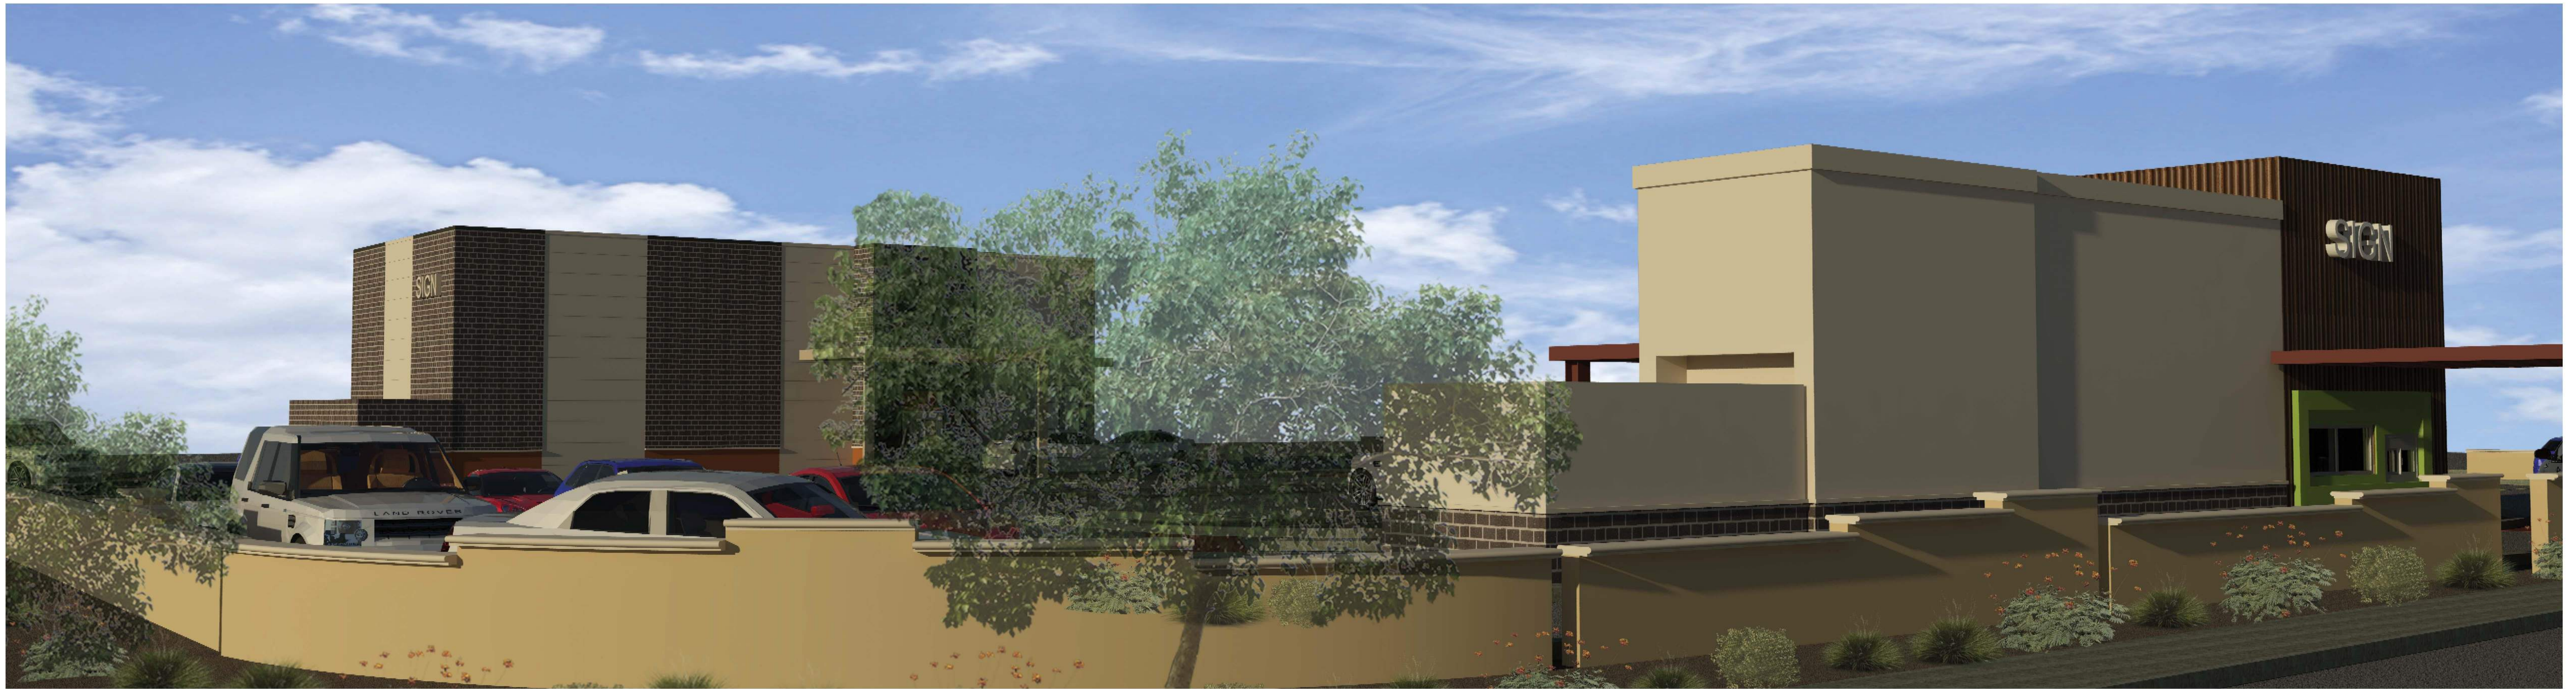


SOUTH WEST VIEW

SCALE: N.T.S.



NORTH EAST VIEW

SCALE: N.T.S.

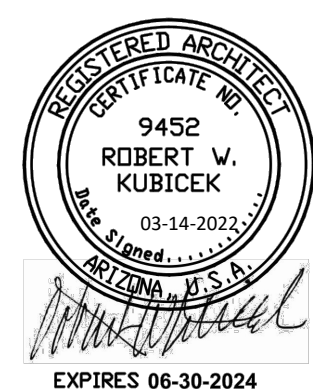

PIMA FLR RETAIL
 15236 N PIMA ROAD SCOTTSDALE AZ 85260
 S OF SWC OF PIMA RD AND ARRIBA DRIVE
 DATE: 03-07-2022 (PRELIMINARY)

© 2022 R K A A
 ARCHITECTS, INC. ALL
 RIGHTS RESERVED.
 THIS DRAWING IS AN
 INSTRUMENT OF
 SERVICE. IT IS THE
 PROPERTY OF R K A A
 ARCHITECTS, INC. AND
 M A Y N O T B E
 DUPLICATED, USED OR
 DISCLOSED WITHOUT
 WRITTEN PERMISSION
 OF THE ARCHITECT.

P-1

RKAA# 21181.00

