

## **Application Narrative**

The purpose for this submittal is to renew a Conditional Use Permit for a medical marijuana dispensary located at the address 15190 North Hayden Road in Scottsdale, Arizona. This application is being submitted to renew the Conditional Use Permit issued to Byers Dispensary, Inc., and will be doing business as Harvest of Scottsdale. This facility will dispense medical marijuana and is licensed by the Arizona Department of Health Services.

### **Conditional Use Permit Criteria**

#### **Damage or nuisance arising from noise, smoke, odor, dust, vibration, or illumination.**

The operations of this use (i.e., the retail sales of medical marijuana products) will not create a detriment to public health, safety, or welfare in the form of smoke, vibration, noise, dust, or illumination. A sophisticated odor remediation system will be used to ensure that odor is not detectable outside of the facility. Air within the facility will be re-circulated throughout the building, passing through activated carbon and HEPA filters. Any air expelled from the building will be filtered again through activated carbon and HEPA filters to ensure clean, odor-free air.

#### **Impact on surrounding areas resulting from an unusual volume or character of traffic.**

The location of the proposed medical marijuana dispensary is a commercial area. As this is a commercial use without unusual volume, there will be no impact on the surrounding areas in the form of an unusual volume or character of traffic.

#### **The characteristics of the proposed conditional use are reasonably compatible with the types of uses permitted in the surrounding areas.**

The proposed use will be a retail facility in a commercial area. Therefore, it is compatible with the types of uses in the surrounding area.

#### **Additional conditional use permit criteria, as outlined in Section 1.403 of the Zoning ordinance.**

Improvements on this parcel will result in a completely enclosed building. The location of the proposed medical marijuana dispensary is 1) more than 500 feet from any residential use or the residential portion of a Planned Community or any portion of a Planned Residential Development with an underlying zoning district comparable to residential zoning districts, 2) more than 500 feet from any elementary or secondary school, and 3) more than 1,320 feet from another medical marijuana use. All distances were measured from the wall of the proposed facility nearest these uses to the nearest property line of these uses.

A Public Safety and Refuse Control Plan has been submitted to Detective John Miller of the Scottsdale Police Department for review and has been approved for our use.

The proposed medical marijuana dispensary will operate between the hours of 6:00 a.m. and 7:00 p.m., Monday – Sunday.

The proposed medical marijuana facility will not offer a drive-through service, take-out window, or drive-in service.

**10-UP-2015#2**  
**10/11/16**

- A well lit exterior of the entire building, at all times
- Three-hundred sixty degree view from the roof
- Secured trash and recycling areas
- Multiple angles of entire interior facility, excluding bathrooms
- Parking lot and rear exterior
- CCTV cameras used will be capable of monitoring all light spectrums and will be placed in the interior and exterior of the dispensary
- Video cameras will have a recording resolution of at least 704x480, or the equivalent, and will record 24 hours/day
- Cameras and recording equipment will have sufficient battery backup to support at least 60 minutes of recording in the event of a power outage
- A computer will be used to store all video recordings, and it will have the capacity to store recordings for the previous 30 calendar days. This computer will be secured on-site within a locked cabinet located in the General Manager's office
- Connected to the computer will be a video printer capable of immediately producing a clear, still photo from any video camera image, and will display the time and date of capture
- A failure notification system will provide an audible and visual notification of any failure of the surveillance system. In addition, cellular SMS transmissions (such as a text message) will alert authorized dispensary personnel of the malfunction
- A dispensary agent shall monitor the cameras during all hours of operation
- The dispensary shall employ an off-site and/or cloud based storage system capable of storing 60 days of video recordings

### **Exterior Building Security**

The following security protocols will ensure that the exterior of the dispensary is secure while providing a safe, welcoming, and professional environment:

- Video cameras will provide exterior coverage of all entrances and windows and any activities occurring outside or adjacent to the building
- The perimeter of the property line may be enclosed with a concrete wall in compliance with local and state regulations and development standards
- Only one entrance will be used for patient access
- During business hours, a Security Officer will be charged with monitoring the parking lot and area surrounding the dispensary, securing safe ingress and egress to patients' transportation, and strictly enforcing loitering policies, while adding to the safety of the patients and the neighboring community by maintaining a visible presence
- A Greeter will be posted inside the room accessed by the patient entrance to perform an initial examination of the patient's credentials and ask patients to remove hats and/or sunglasses (except for religious headwear), if necessary, to facilitate video capture for identification of the patient
- The entrance will be protected with an electronically controlled locking mechanism that automatically engage to prevent entrance to the facility without proper authorization

## **Authorized Access**

The dispensary will provide for the accurate and continuous identification of individuals authorized to enter the dispensary. The dispensary will restrict access to the areas of the dispensary that store marijuana to authorized individuals only.

Before dispensing medical marijuana to a qualified patient or caregiver, the dispensary agent will enter the patient's or caregiver's registry identification number from the patient's or caregiver's registry identification card into the Electronic Verification System and verify the validity of the registry identification card. Access to the dispensary building will be denied to any individual not providing the credentials listed above and satisfactorily proving eligibility and authorization to enter.

## **Controls to Detect and Prevent Unauthorized Access**

To prevent unauthorized access to medical marijuana, edibles, and medical marijuana-infused products, the dispensary will have security equipment to deter and prevent unauthorized entrance into limited-access areas that includes a series of devices to detect unauthorized intrusion, which may include a signal system interconnected with a radio frequency method, such as cellular, private radio signals, or other mechanical or electronic device. In addition, a burglar alarm shall be installed that will activate upon motion via entrance through the doors, glass, rooftop access and cover any shared wall. The alarm will be monitored by an alarm company.

Access to the controlled areas will be limited to state licensed dispensary agents, and when needed, licensed contractors.

To ensure the safety of our employees and patients, only state licensed dispensary agents will have access to areas where marijuana is packaged and stored. These secure areas will have locked doors and key fob/electronic access at points of entry.

## **Panic Buttons**

Harvest of Scottsdale will install and maintain working panic buttons in the interior of the dispensary. All dispensary agents within the dispensary building will be trained to use and will have access to multiple panic buttons throughout the site. Panic buttons will be located within the dispensary at the receptionist desk, all cashier stations, and within the vault. Dispensary agents will be trained on the specific location of panic buttons and the specific circumstances under which panic buttons should be used, including threatening conduct, criminal invasion, and other security emergencies. The General Manager will ensure that all interior panic buttons are properly functioning at all times.

## **Security Equipment**

## **Electronic Monitoring**

The dispensary will conduct electronic monitoring in and around the dispensary building. The dispensary will conduct electronic video monitoring of all visitors in the parking lot and in the entry area of the dispensary building. All patients entering the dispensary shall remove their hats, sunglasses, and other similar objects, which obstruct physical identification. This shall not apply to clothing worn over the face for established religious reasons. At all times during business hours, at least one dispensary agent within the dispensary building will be tasked with monitoring the electronic video monitoring systems and responding to any issues of security or safety that may arise. To prevent unauthorized access to medical marijuana at the dispensary, the dispensary will have security equipment to deter and prevent unauthorized entrance into limited access areas, which will include electronic video and visual monitoring. The Manager on Duty will be responsible for ensuring that all electronic video and visual monitoring security equipment is properly functioning at all times.

## **Loitering**

Harvest of Scottsdale will provide for the accurate and continuous identification of individuals authorized to enter the dispensary. The dispensary will post signs stating “no loitering” throughout the parking area utilized by patrons. Signs shall be placed in locations visible to all patrons. The Security Officer will monitor the public areas around the dispensary building to ensure no loitering is taking place and will escort individuals away from the public areas around the dispensary, or if necessary, contact law enforcement for assistance, in the event any loitering occurs.

## **Security Officer**

The Security Officer will be readily identifiable by his/her uniform-style shirt and/or jacket, on which the word “SECURITY” will be printed on both front and back in, at minimum, 2-inch lettering. At least one Security Officer will be on the premises at all times when patients are in the facility and for at least thirty minutes after closing. The following responsibilities will be required of the security officer:

- Patrol of all areas inside and outside of the dispensary, including parking areas and secure recycle/refuse areas, at all times when patients are in the facility
- Identify hazards, problems, and potential issues of patient safety, and either remedy those issues or report them to the proper authorities (e.g., General Manager, Scottsdale Police Department)
- Prevent criminal activities, maintain the peace, prevent refuse issues, and prevent the gathering of patients during business hours and for at least thirty minutes after closing
- Ensure no persons consume marijuana products on dispensary or adjacent property
- Report all acts of violence to management, complete a written report, log the act of violence, and contact the Scottsdale Police Department immediately

## **Product Security**

## Product Quantity

Harvest of Scottsdale will limit its inventory of marijuana and marijuana-infused products to meet the needs of patients while remaining in compliance with all state and local laws and regulations.

## MJ Freeway Inventory Tracking System

The Dispensary will use the MJ Freeway POS and inventory management system. The software product is fully integrated with scale, label, and receipt printers. MJ Freeway is a fully integrated seed-to-sale tracking software that tracks all marijuana seeds, plants, and produce and verifies product identification and weight measures.

## **Secure and Safe Storage**

All medicine will be stored in a secure vault during non-business hours. Only pre-packaged medical marijuana, edibles, and medical marijuana-infused products that are ready to be sold to qualifying patients are accessible in the secure cashier area during business hours. All products are clearly labeled and tracked within MJ Freeway.

Medical marijuana will be pre-packaged and labeled by dispensary employees using Cannaline secure packaging before being sold to patients. This packaging offers a clear front enabling dispensary agents and patients to view and visually inspect the medicine. Dispensary team members have used this packaging widely and consider it to be of high quality. The packing will also be heat-sealed and tamper-proof ensuring that the medical marijuana is not subject to humidity or other external factors. Keeping the medicine in tamper-proof packaging helps reduce the risk of theft, spoilage, and damage to the medicine.

At the dispensary, medical marijuana, edibles, and medical marijuana-infused products will be stored in enclosed, locked locations. These locations include secure devices, display cases, cabinets, and rooms, all protected by locks or locking mechanisms. All bulk medicine will be stored in the secure vault at all times. Packaged, sealed medicines will be stored in the secure access-controlled dispensing area (Cashier Stations) during business hours and will stored inside the secure vault during non-business hours.

Once the medical marijuana, edibles, and medical marijuana-infused products are purchased from a licensed cultivation or production facility, the product will be entered into the MJ Freeway System. Once the product has been entered in the MJ Freeway System, the product will be securely moved into the vault for storage and safekeeping.

From the main vault, the dispensary Manager on Duty will transfer enough medical marijuana, edibles, and medical marijuana-infused products for one day's operations into the access-controlled dispensing area/cashier station to which only authorized personnel will have access.

## **Waste Disposal**

Contaminated and unwanted medical marijuana, edibles, and infused products will be stored in a properly labeled secure container that will be kept inside the climate-controlled dispensary vault. The waste is collected, ground into a fine powder, and mixed with biodegradable kitty litter<sup>1</sup> on a 1:1 ratio and stored in the Disposal Container. Each week, a dispensary employee will check the disposal container and will notify the designated Waste Disposal Company. The Waste Disposal Company will send a representative to collect and dispose of the waste. The following procedures will be followed to document the outgoing disposal:

1. The waste is collected and stored in the Disposal Container
2. When the waste and Chain of Custody forms are ready for transportation, a dispensary agent will notify the Waste Disposal Company
3. The Waste Disposal Company will pick up the waste from the Dispensary and will complete necessary Chain of Custody documents
4. The documents provided to the Waste Disposal Company representative will be stored according to the dispensary's document storage and retention plan
5. Inventory records will then be updated by the Manager on Duty to reflect medicines that were disposed of

## **Transportation**

Transportation of medical marijuana plays a vital role in a safe, successful, and patient-oriented medical marijuana establishment. Harvest of Scottsdale will adopt the following procedures and guidelines to ensure the needs of patients, employees, medicines, and the community are best served.

### Transportation to/from Licensed Dispensaries and Cultivation Facilities

Dispensary agents shall follow these procedures and guidelines when transporting medical marijuana to/from other licensed medical marijuana dispensaries and cultivation facilities.

#### Guidelines

- Dispensary agents who qualify to transport medical marijuana must possess a current, valid Driver's License and have successfully completed Harvest of Scottsdale's Transportation Training. As with all dispensary employee-agents, those who deliver medical marijuana must also pass a criminal background check
- Deliveries and movements of marijuana-based medicines will always occur using an unmarked vehicle
- Routes and schedules shall be randomized such that delivery patterns are not predictable

---

<sup>1</sup> Biodegradable litters are made from various plant resources, including pine wood pellets, recycled newspaper, clumping sawdust, cassava, barley, okra and dried orange peel. This medium renders the disposed marijuana unusable in a safe, non-toxic, storage process.

## Guidelines

- A team of two qualified dispensary agents will conduct each outpatient delivery
- Dispensary agents who qualify to transport medical marijuana must possess a current, valid Driver's License and have successfully completed Harvest of Scottsdale's Transportation Training. As with all dispensary employee-agents, those who deliver medicines must also pass a criminal background check
- Deliveries and movements of marijuana-based medicines will always occur using an unmarked vehicle
- Cash will always be stored in a locked safe within the delivery vehicle
- All medical marijuana, edibles, and infused products will be placed in Cannaline packing, which is transported in a secure, non-transparent transportation box in the vehicle's trunk
- Routes and schedules shall be randomized such that delivery patterns are not predictable
- Vehicles used for deliveries shall be duly registered in Arizona and be covered by an active insurance policy. Vehicles should have no less than 1/2 tank of gasoline
- Vehicles used for deliveries must be properly maintained, using dealership standards
- Dispensary agents shall always travel with at least one mobile phone with no less than one half battery life
- Dispensary agents shall follow all applicable traffic laws including, but not limited to, using a hands-free device while using the phone in the vehicle
- Dispensary agents shall wear and his/her state-issued credentials shall be visible at all times
- Vehicles used shall be equipped with GPS tracking device that stores routes taken with time stamps and can be recorded and monitored remotely by the Manager on Duty

## Procedures

- Prior to departure, the dispensary agents must complete a Trip Form and a Chain of Custody form and a sales receipt. All three documents must be approved by the General Manager (or designee) prior to departure
- The patient's proposed purchase must be approved through the EVS to ensure that the quantity limitations have not been reached (i.e. no more than 2.5 ounces every 14 days) and that the patient holds a valid registry card
- The transaction will be entered into MJ Freeway, the POS and inventory management system
- The dispensary agents shall follow the prescribed route outlined on the Trip Form
- The dispensary agents shall inform the Manager on Duty of any route deviations during the delivery
- Upon arrival at the destination, the dispensary agent will verify the patient's registry card, identification (i.e. Driver's License) and form of payment. Upon verification of these three items, the patient (or authorized caregiver) will sign the Chain of Custody form and the sales receipt. The dispensary agent shall then deliver the medicine to the patient or caregiver

An authorized dispensary agent will visually inspect all medical marijuana products that arrive at Harvest of Scottsdale to ensure there are no signs of mold or insects. Any unsuitable product will be destroyed according to the procedures outlined in the Security Plan for product disposal.

Harvest of Scottsdale will record the following information regarding acquired medical marijuana products into MJ Freeway:

#### Medical marijuana from another dispensary

- A description of the medical marijuana acquired, including the amount, strain, and batch number
- The name and registry identification number of the dispensary providing the medical marijuana
- The name and registry identification number of the dispensary agent providing the medical marijuana
- The name and registry identification number of the dispensary agent receiving the medical marijuana on behalf of the dispensary
- The date of acquisition

#### Cultivated marijuana

- The batch number
- Whether the batch originated from marijuana seeds or cuttings
- The origin and strain of the marijuana seeds or cuttings
- The number of marijuana seeds or cuttings
- The date the marijuana seeds or cuttings were planted
- A list of all chemical additives, including non-organic pesticides, herbicides, and fertilizers used in cultivation
- The number of plants grown to maturity
- Harvest information, including
  - Date of harvest
  - Final processed usable marijuana yield weight
  - Name and registry identification number of the dispensary agent responsible for the harvest
- The disposal of medical marijuana that is not usable, including the
  - Description of and reason for the marijuana being disposed of, including, if applicable, the number of failed or other unusable plants
  - Date of disposal
  - Method of disposal
  - Name and registry identification number of the dispensary agent responsible for the disposal

#### Edible food products infused with medical marijuana from another dispensary

- A description of the edible food products received from the dispensary, including total weight of each edible food products and estimated amount and batch number of the medical marijuana infused in each edible food product

Harvest of Scottsdale will maintain all inventory-related documents for at least five years from the date the document was created, and will provide all documentation to the Department for review upon request.

### **Product Labeling and Analysis**

Harvest of Scottsdale will ensure that all medical marijuana provided to qualifying patients or caregivers will be labeled with the following information:

- The dispensary's registry identification number
- The amount, strain, and batch number of medical marijuana
- The following statement "ARIZONA DEPARTMENT OF HEALTH SERVICES' WARNING: Marijuana can impair an individual's ability to drive a motor vehicle or operate heavy machinery. Marijuana smoke contains carcinogens and can lead to an increased risk for cancer, tachycardia, hypertension, heart attack, and lung infection. KEEP OUT OF REACH OF CHILDREN "
- If not cultivated by the dispensary, whether the medical marijuana was obtained from a qualifying patient, a designated caregiver, or another dispensary
- The date of manufacture, harvest, or sale
- A list of all chemical additives, including non-organic pesticides, herbicides, and fertilizers, used in the cultivation and production of the medical marijuana
- The registry identification number of the qualifying patient.

For all medical marijuana provided by Harvest of Scottsdale to another dispensary, the labeling will include:

- The dispensary's registry identification number
- The amount, strain, and batch number of medical marijuana
- The date of harvest or sale
- A list of all chemical additives, including nonorganic pesticides, herbicides, and fertilizers, used in the cultivation and production of the medical marijuana

For all edible food products infused with medical marijuana the labeling will include:

- The dispensary's registry identification number
- The amount, strain, and batch number of medical marijuana
- The following statement "ARIZONA DEPARTMENT OF HEALTH SERVICES' WARNING: Marijuana can impair an individual's ability to drive a motor vehicle or operate heavy machinery. Marijuana smoke contains carcinogens and can lead to an increased risk for cancer, tachycardia, hypertension, heart attack, and lung infection. KEEP OUT OF REACH OF CHILDREN "
- If not cultivated by the dispensary, whether the medical marijuana was obtained from a qualifying patient, a designated caregiver, or another dispensary
- The date of manufacture, harvest, or sale
- The total weight of the edible food product
- A list of all chemical additives, including non-organic pesticides, herbicides, and fertilizers, used in the cultivation and production of the medical marijuana

While in the dispensary, a dispensary agent will report to the Medical Director any health condition that may adversely affect the safety or quality of any medical marijuana with which the dispensary agent may come into contact. Harvest of Scottsdale will ensure that all dispensary agents receive appropriate training regarding reporting adverse health conditions to the Medical Director and that the policy regarding reporting is enforced.

If the Medical Director determines that a dispensary agent has a health condition that may adversely affect the safety or quality of the medical marijuana, the Medical Director will prohibit the dispensary agent from direct contact with any medical marijuana or equipment or materials for processing medical marijuana until it is determined that the dispensary agent's health condition will not adversely affect the medical marijuana. In addition, the dispensary agent will have no interaction with patients or caregivers. Harvest of Scottsdale will ensure that all dispensary agents receive appropriate training regarding reporting adverse health conditions to the Medical Director and that the policy regarding reporting is enforced.

### **Medical Director**

Harvest of Scottsdale will appoint William D. Troutt, NMD, as its Medical Director. As Medical Director, Dr. Troutt will be present onsite or available by telephone during the hours of operation.

Harvest of Scottsdale is committed to providing employees and patients with training and up-to-date information that will help them better understand the legal, operational and medical issues regarding the use of medical marijuana and marijuana-infused products. Employees will be trained before working in the dispensary and will be required to fulfill mandatory on-going training and evaluations. Patients will be offered access to patient education materials and free seminars created and organized by Dr. Troutt. Dr. Troutt has consulted with thousands of medical marijuana patients, top physicians, researchers, public servants, and industry leaders on a wide array of medical marijuana issues, and he has conducted dozens of lectures on various aspects of medical marijuana.

The main components of Harvest of Scottsdale's employee training plan include the following:

- Initial Employee Training and Education
- Americans for Safe Access Core Cannabis Certification
- Annual Employee Training and Education
- Annual Employee Evaluations
- Employee and Patient Education Materials
- Weekly staff meetings

### **Initial Employee Training**

Qualified candidates will be hired on a three-month probationary status. During this period, they will participate in a rigorous training process and be evaluated for suitability in a restricted-access medical environment. Training will begin with a four-hour session that includes familiarization with legal, medical, security, and operations. Employees will also be introduced to

Oaksterdam University Certification Program. Patient Advisors who have not completed a qualifying certification will be required to spend four hours training with the Medical Director.

### **Americans for Safe Access Core Cannabis Certification**

All future employees will be required to complete the Americans for Safe Access Core Cannabis Certification. This training program is offered by the Cannabis Training Institute and can be taken online and covers the following topics:

#### Understanding Cannabis Law

##### ASA 101: Federal Cannabis Law

This module introduces the federal Controlled Substances Act (CSA) and goes on to explain the role of the Drug Enforcement Administration (DEA). The difference between sentencing laws and sentencing guidelines is also explored. A review of other federal laws applicable to the cannabis community concludes the module.

##### ASA 102: History of Medical Cannabis Laws

This module covers the many efforts to reform medical cannabis law as well as opposing efforts to stop reform. Federal legislative efforts (Truth in Trials Act) and federal landmark cases continue the discussion. Finally, protecting state and patient rights and coverage of the current status of medical cannabis law conclude this module.

#### Cannabis as Medicine

##### ASA 121: Cannabis Research and Clinical Data

This module covers what research is revealing about the therapeutic potential of cannabis, and what types of pain, disorders and diseases are potentially relieved by this plant. Clinical trials and their importance as well as groundwork for future cannabis research are also covered.

##### ASA 122: The Endocannabinoid System

This module gives a brief history of opioids and cannabinoids, and explains how the endocannabinoid system was discovered. The workings of the endocannabinoid system as well as the physiological role of endocannabinoids are also discussed.

##### ASA 123: Cannabis 101

This module provides a fundamental understanding of the cannabis plant by covering the varieties of cannabis and their uses; the most common cannabinoids; the effects of cannabis as well as the difference between psychoactive and non-psychoactive cannabinoids.

##### ASA 124: Cannabis-based Medicines

Cannabis-based Medicines covers the cannabis pharmaceuticals that are currently available. It also takes a look at cannabis extracts and concentrates as well as how they might be used. The module concludes with a section on cannabis edibles and a brief discussion about how cannabis might be incorporated into food and drink.

#### Cannabis Business Operations

##### ASA 141: Quality of Care

The Medical Director will also develop and distributes patient education materials. On a continuing basis, but no less than once annually, the Medical Director will update, review, and revise Harvest of Scottsdale' patient education materials to incorporate new medical findings with regard to medical marijuana and any feedback and suggestions from dispensary agents and the patients and caregivers purchasing medical marijuana from the dispensary.

Harvest of Scottsdale ensures that the education materials distributed to qualified patients and designated patient caregivers include, at a minimum:

- Availability & Effects of Different Strains of Marijuana
- Methods, Forms, and Routes of Administration
- Prohibition on the Smoking of Medical Marijuana in Public Places
- Alternate Medical Options
- Information About Possible Side-Effects of and Contraindications of Marijuana Use (including possible impairment with use and operation of motor vehicles or heavy machinery; caring for children; or job performance)
- Information about potential drug-to-drug interactions to include alcohol, prescription drugs, non-prescription drugs, and supplements
- Techniques for the use of medical marijuana and marijuana paraphernalia
- Signs and Symptoms of Substance Abuse to include tolerance, dependency, and withdrawal
- A List of Substance Abuse Programs and Referral Information
- Marijuana Smoking is Prohibited in Public Places, and Places Exposed to Public View

Among the requirements of a dispensary agent dispensing medical marijuana is the requirement that the dispensary agent offer patient education and support materials to every patient or caregiver requesting medical marijuana. The dispensary will distribute education and support materials through its dispensary agents at the time of any dispensing of medical marijuana and will track through the MJ Freeway system when a patient or caregiver accepts or denies such materials.


The dispensary has developed a system for a patient or the patient's caregiver to document the patient's pain, cachexia or wasting syndrome, nausea, seizures, muscle spasms, or agitation that includes:

- A log book, maintained by the patient and or the patient's caregiver, in which the patient or the patient's caregiver may track the use and effects of specific medical marijuana strains and products
- A rating scale for pain, cachexia or wasting syndrome, nausea, seizures, muscles spasms, and agitation
- Guidelines for the patient's self-assessment or, if applicable, assessment of the patient by the patient's caregiver
- Guidelines for reporting usage and symptoms to the physician providing the written certification for medical marijuana and any other treating physicians


### **Dispensing Medical Marijuana**

Dispensary agents will adhere to the following procedure when dispensing medical marijuana to qualifying patients.


This drawing is the property of HARC Architecture & Design, L.L.C., 99 E. Virginia Ave., Suite 175, Phoenix, AZ 85004, 602.229.1100. This drawing is limited to the original use for which it was prepared. Change, reproduction, or assignment to any third party of this drawing for any other use is not permitted without written consent of HARC Architecture & Design, L.L.C., © 2015. 2:08 PROJECTS: 15104 Harvest of Scottsdale DVD Harvest of Scottsdale ALT #4.rvt 5/2/2016 2:16:48 PM

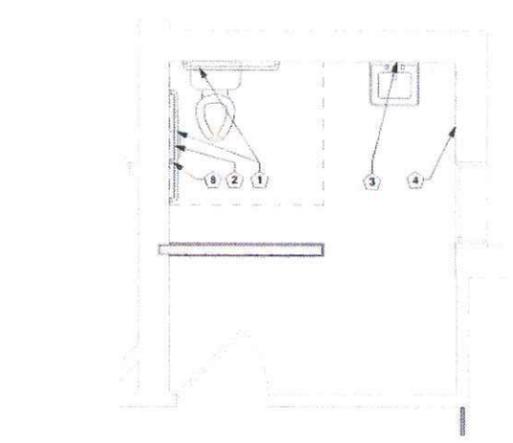

**3** ENLARGED TOILET  
3/8" = 1'-0"

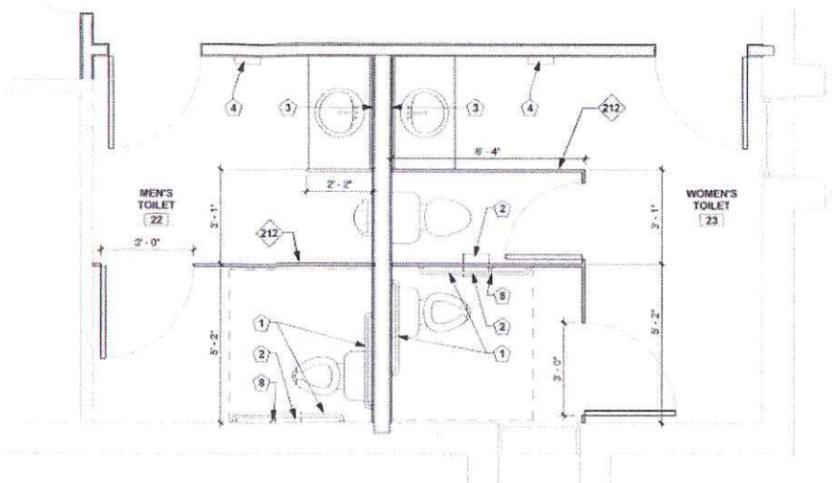

**2** ENLARGED TOILET PLANS  
3/8" = 1'-0"

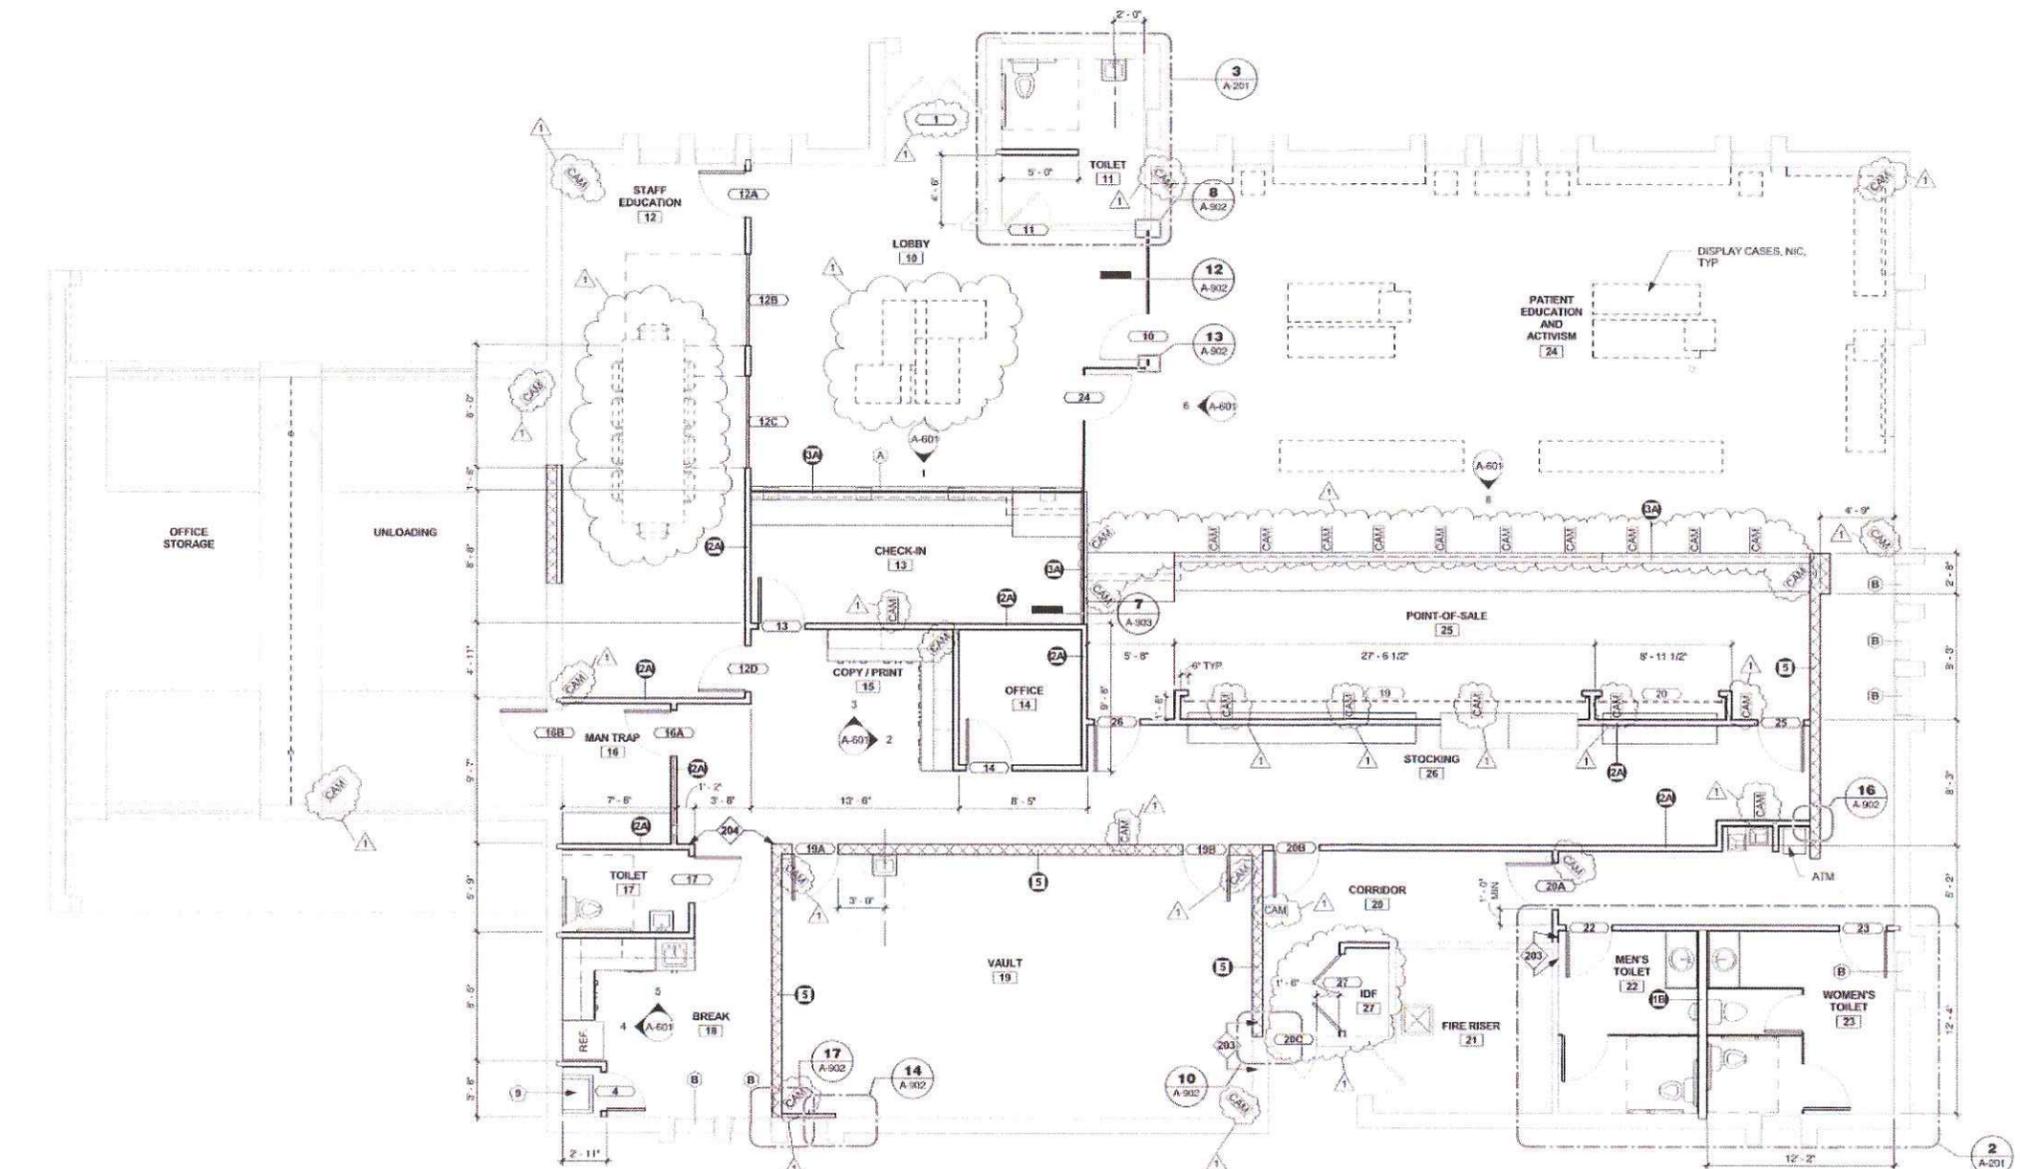

**1** FIRST FLOOR  
3/16" = 1'-0"

**FLOOR PLAN GENERAL NOTES**

- A. ALL NEW WORK SHALL BE EXTENSIVELY COORDINATED WITH DEMOLITION PLAN.
- B. U.N.O. EDGE OF DOOR TO BE LOCATED 5" OFF PERPENDICULAR PARTITION. PROVIDE BACK-TO-BACK OR NESTED 29-GAUGE STUDS AT BOTH SIDES OF ALL NEW DOOR / WINDOW JAMBS.
- C. PATCH ALL SURFACES (WALLS, PARTITIONS, COLUMNS, CONCRETE FLOORS, ETC.) AS REQUIRED TO RECEIVE NEW FINISH PER FINISH MANUFACTURER'S RECOMMENDATIONS.
- D. PROVIDE FIRE EXTINGUISHER, TYPE 2A10BC SEMI-RECESSED STAINLESS STEEL CABINET LARSEN OR APPROVED EQUAL. VERTICAL DUO CLEAR ACRYLIC DOOR. SQUARE TRIM, NO LETTERING. MOUNT TOP OF CABINET TO BE 60" A.F.F. MAXIMUM. ENSURE CABINET HANDLE DOES NOT EXCEED 48" A.F.F. PER ACCESSIBILITY REGULATIONS. REFER TO ARCHITECTURAL PLANS FOR QUANTITY & LOCATIONS. CONFIRM ALL LOCATIONS WITH AUTHORITY HAVING JURISDICTION PRIOR TO INSTALLATION.
- E. U.N.O. EXISTING FLOOR SLABS TO BE PREPARED FOR INSTALLATION OF SPECIFIED FLOOR FINISHES. PREPARE EXISTING SLAB TO BE SMOOTH AND LEVEL BEFORE INSTALLATION OF FINISH FLOOR MATERIALS. WITH A MAXIMUM DEVIATION OF 1/16" IN 10'-0". NO FLOOR PREPARATION ALLOWANCES WILL BE ACCEPTED. G.C. AND SUBCONTRACTORS SHALL VISUALLY INSPECT EXISTING FLOOR SLAB CONDITIONS TO ENSURE PROPER FLOOR PREPARATION.
- F. PROVIDE CLEAR DIMENSION OF 1'-4" MINIMUM AT PULL SIDE OF ALL DOORS.
- G. ALL PARTITIONS TO BE TYPE 1A UNLESS NOTED OTHERWISE.

**DRAWING NAVIGATION**


- A-600 PARTITION SYMBOLS  
DRAWING SYMBOLS  
ABBREVIATIONS  
GENERAL NOTES
- A-601 INTERIOR ELEVATIONS
- A-901 PARTITION SCHEDULE/DETAILS  
DOOR SCHEDULE  
HARDWARE SCHEDULE  
MOUNTING HEIGHTS FOR ACCESSIBLE SPECIALTIES  
TOILET ACCESSORIES SCHEDULE
- A-902 INTERIOR DETAILS
- 10-201 FINISH PLAN, FINISH LIST & DETAILS

**KEYED NOTES**

- 203 ALIGN NEW WALL WITH EXISTING WALL.
- 204 ALIGN WALLS ACROSS CORRIDORS.
- 212 ACCURATE PARTITIONS CORP FLOOR ANCHORED/POWDER COATED STEEL TOILET PARTITION WITH HOOKS ON BACK OF DOOR OR EQUAL. PROVIDE COLOR SAMPLES AS A SUBMITTAL.

10-UP-2015#2  
 10/11/16

CITY OF SCOTTSDALE  
 BUILDING PLANS  
 THESE PLANS HAVE BEEN REVIEWED  
 AND ARE READY FOR A PERMIT.  
 THIS DOES NOT AUTHORIZE VIOLATIONS  
 OF ANY CODE OR ORDINANCE.

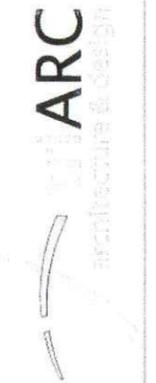

99 East Virginia Ave.  
 Suite 175  
 Phoenix, AZ 85004  
 P 602-229-1100  
 F 602-229-1101



HARVEST OF SCOTTSDALE  
 15190 N HAYDEN ROAD  
 SCOTTSDALE, AZ

REV	DATE	DESCRIPTION
1	10/11/16	ISSUE COMMENTS

PROJECT NUMBER:  
**15-064**

ISSUE DATE:  
**04/26/2016**

SHEET TITLE:  
**FLOOR PLAN**

SHEET NUMBER:  
**A-201**