


THE VANGUARD GROUP THE NORTHSIGHT OFFICE CAMPUS SCOTTSDALE, AZ. EXTERIOR SLATE TILE REPAIR

J.B.C.I. PROJECT NO. 05-3203

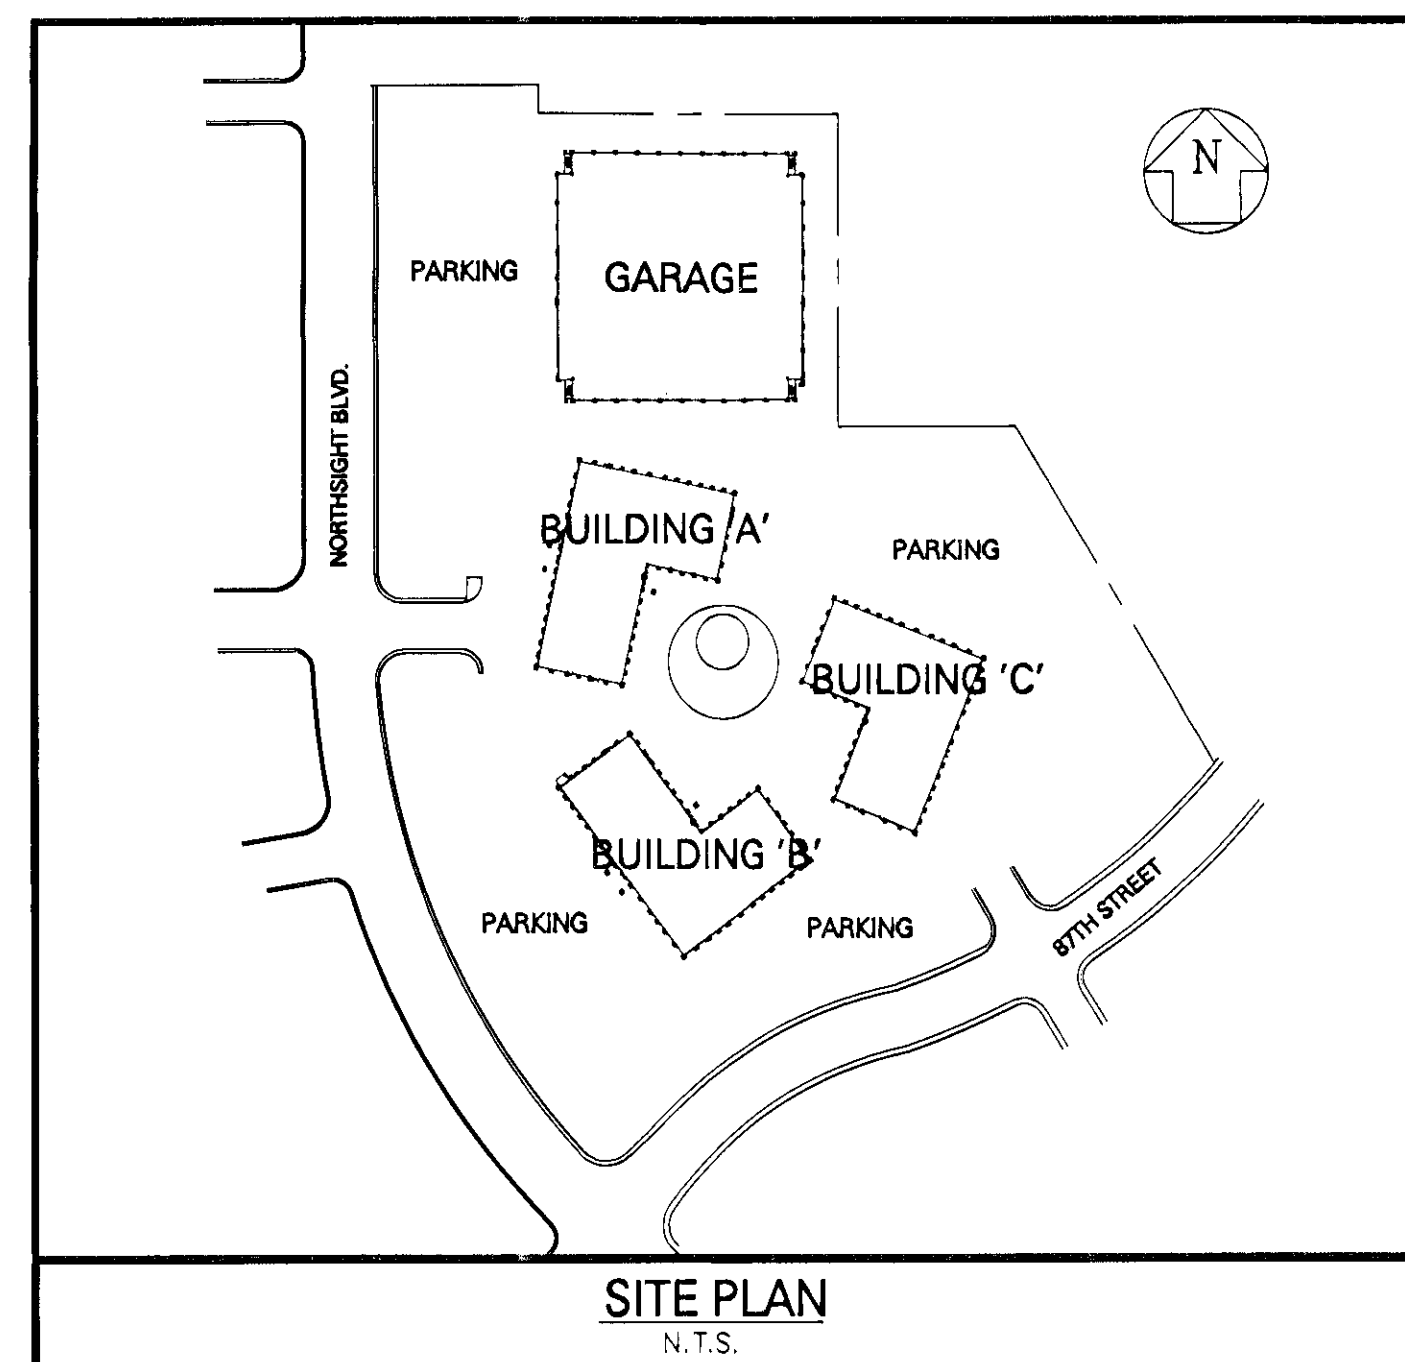

LIST OF DRAWINGS

100	BUILDING A
101	BUILDING B
102	BUILDING C
103	PARKING GARAGE
104	REPAIR SECTIONS & DETAILS

JOSEPH B. CALLAGHAN, INC. • CONSULTING ENGINEERS
1655 SUBURBAN STATION BUILDING • 1617 JOHN F. KENNEDY BLVD.
PHILADELPHIA, PA 19103 • 215-665-0497

Vanguard Group.
APPROVED
2/3/05 aw
DATE 40-04-05