

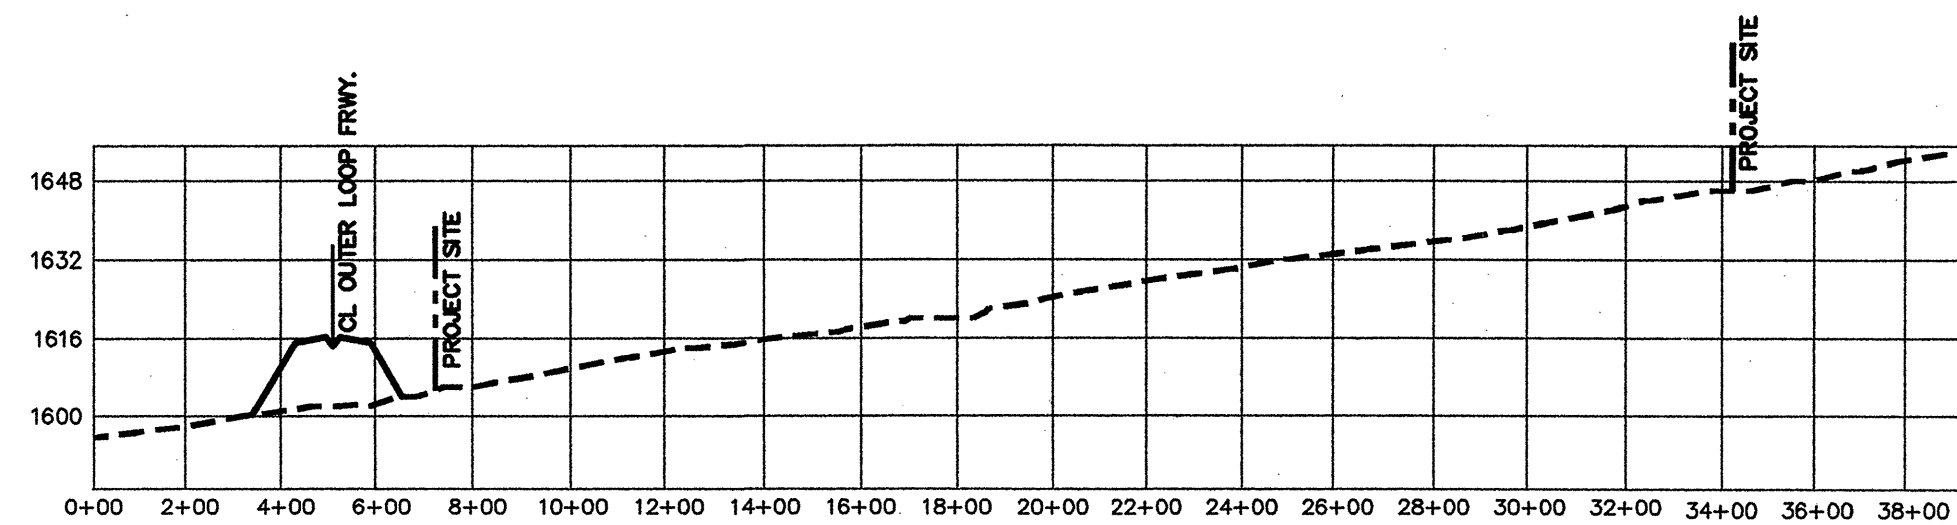


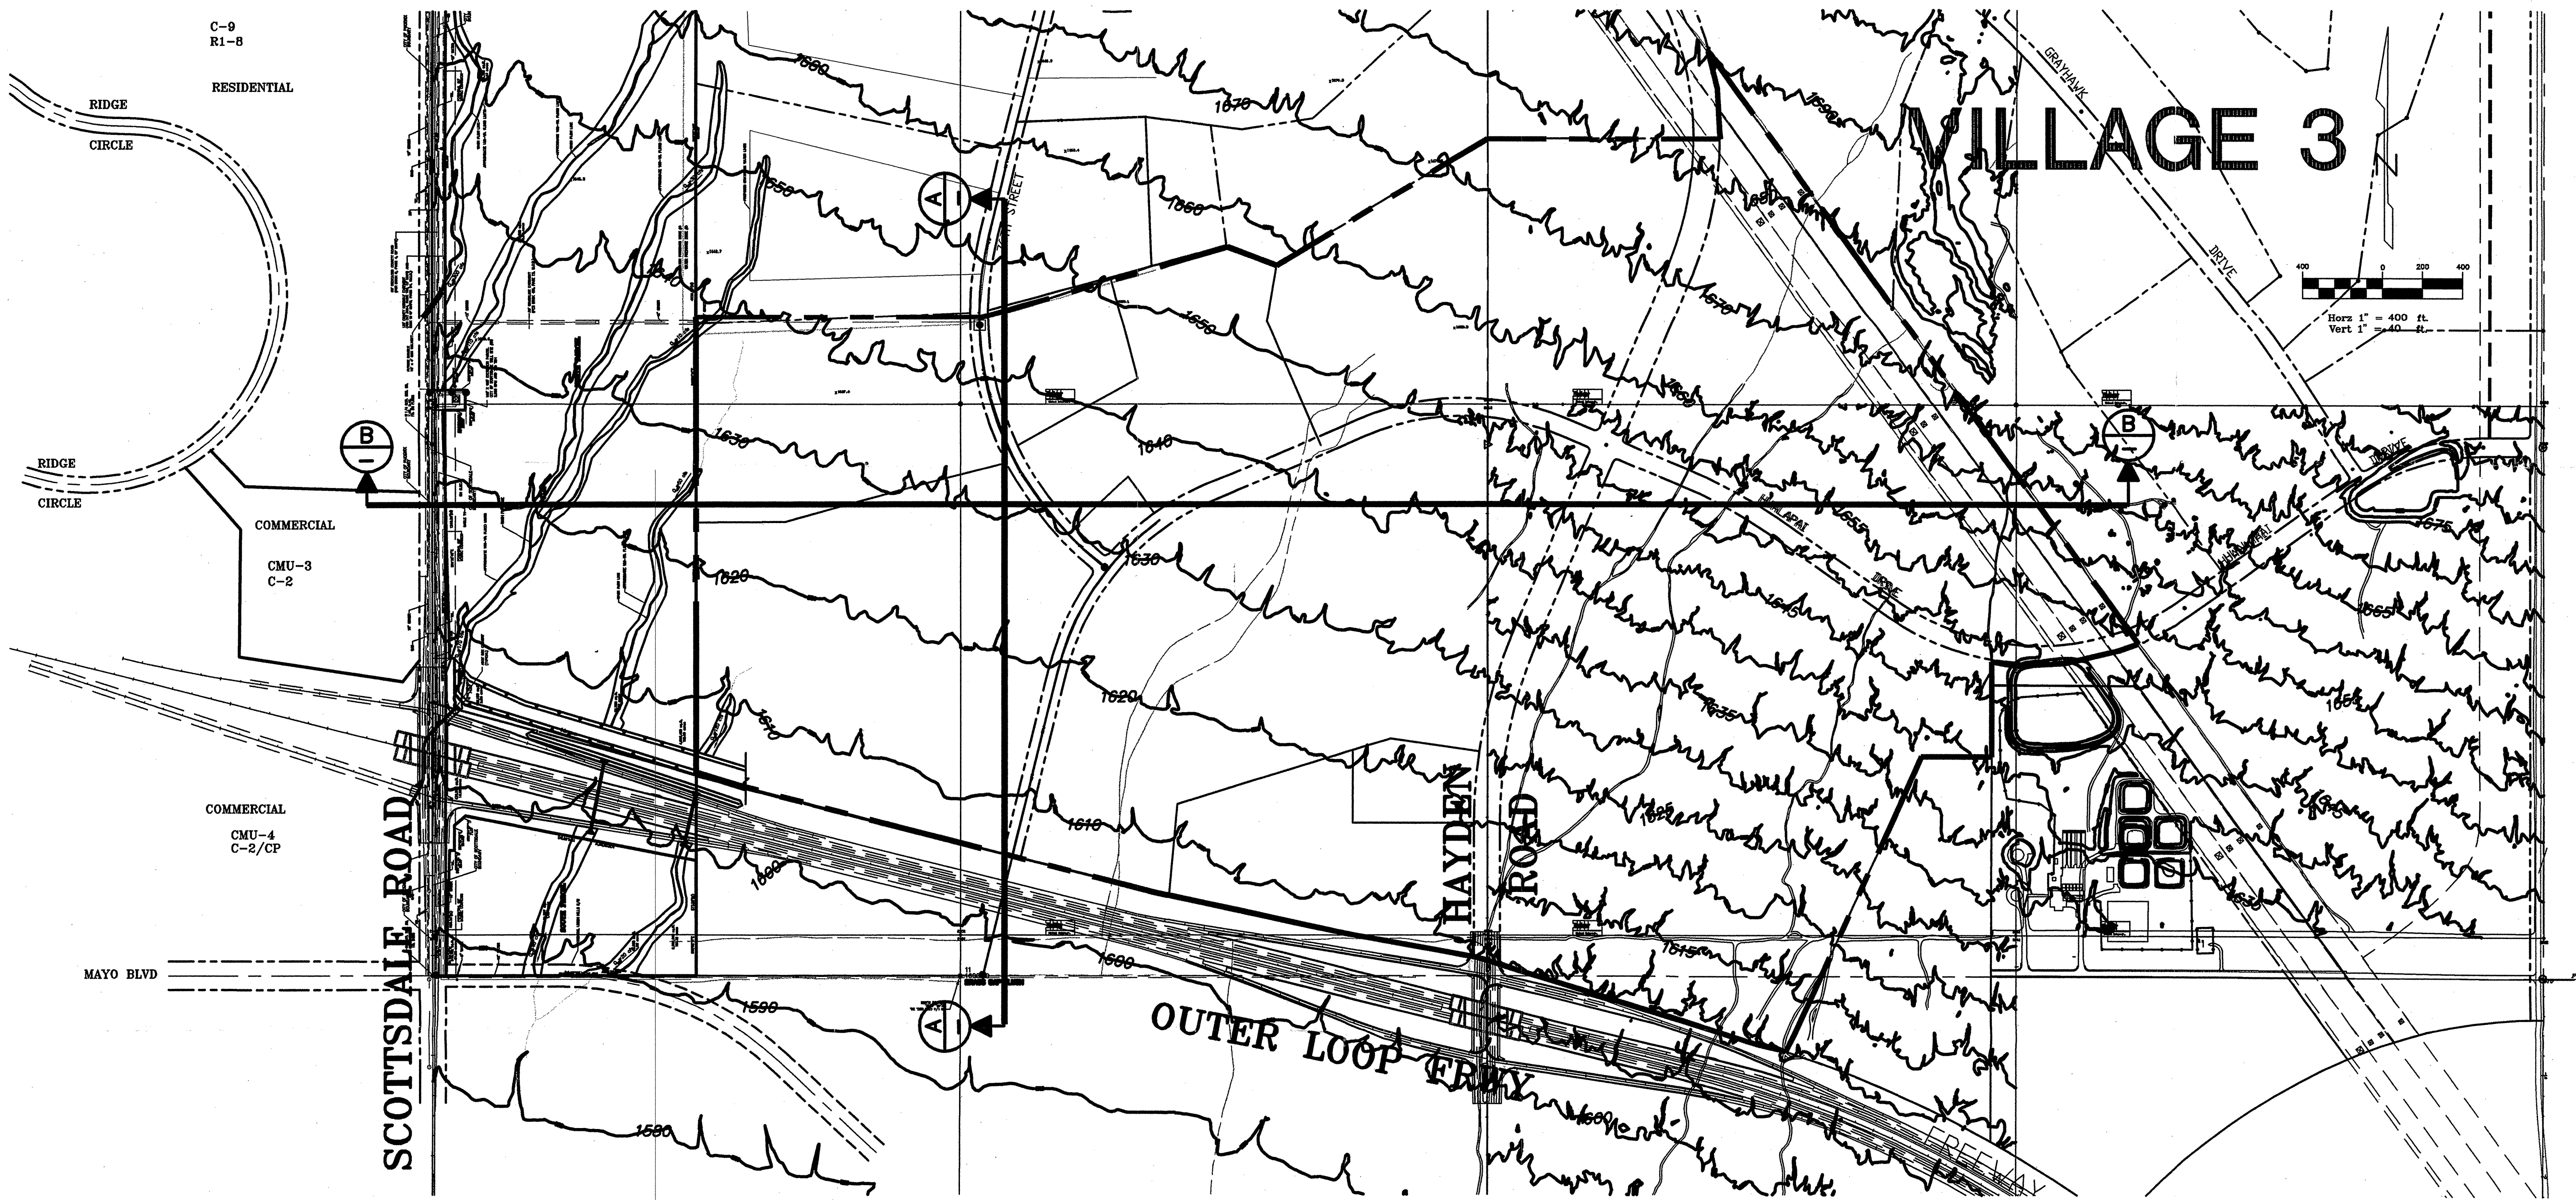

SECTION "A-A"

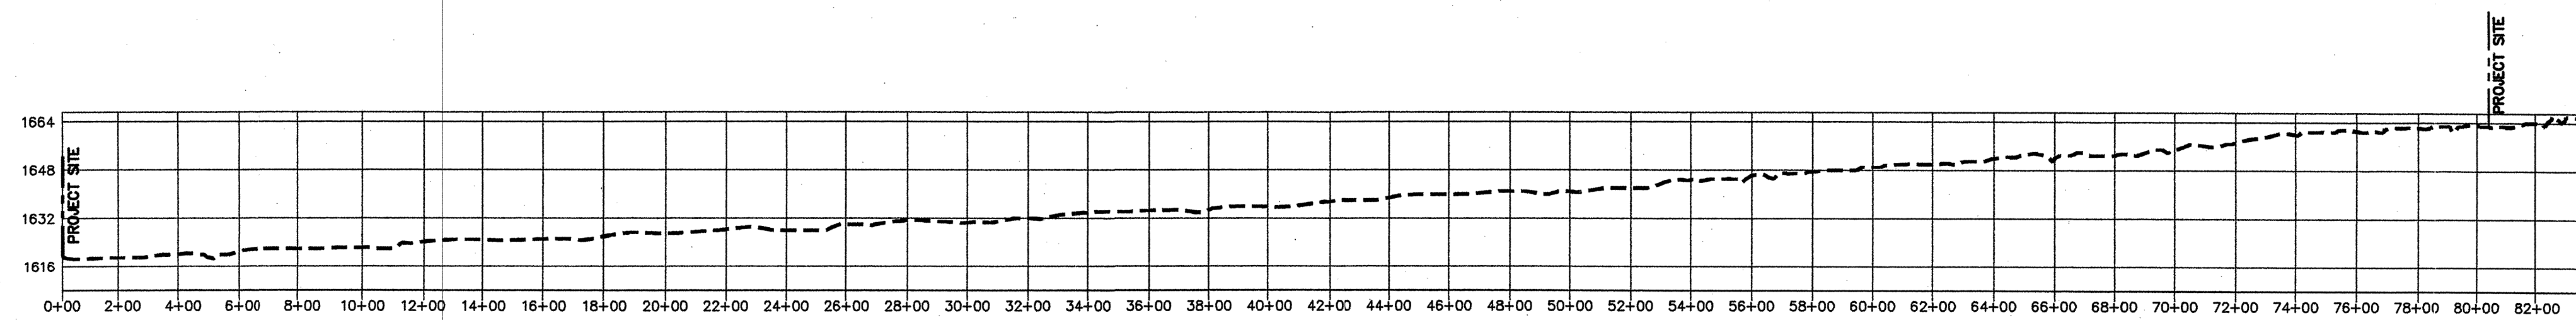

SECTION "B-B"

CROSSROADS EAST

SITE CROSS SECTION EXHIBIT

WOOD/PATEL
 CIVIL ENGINEERS
 HYDROLOGISTS
 LAND SURVEYORS
 CONSTRUCTION MANAGERS
 2051 W NORTHERN
 Suite 100
 Phoenix, AZ 85021
 Phone: (602) 335-1111
 Fax: (602) 335-1111

ENGINEER

DESIGNER

CAD TECHNICIAN

SCALE (HORIZONTAL)

SCALE (VERTICAL)

DATE

JOB NUMBER

SHEET

1 OF 1


19-ZN-2002

8/30/2002

346-PA-02
 08/06/02
 SECTION

CMU-4
C-2/CP

MAYO BLVD

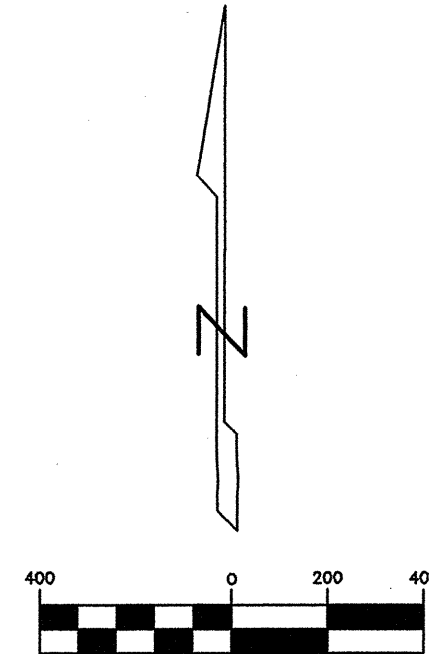



Horz 1" = 400 ft.
Vert 1" = 40 ft.

SCOTTSDALE ROAD


PRINCESS BLVD.

OUTER LOOP FRWY

HAYDEN ROAD

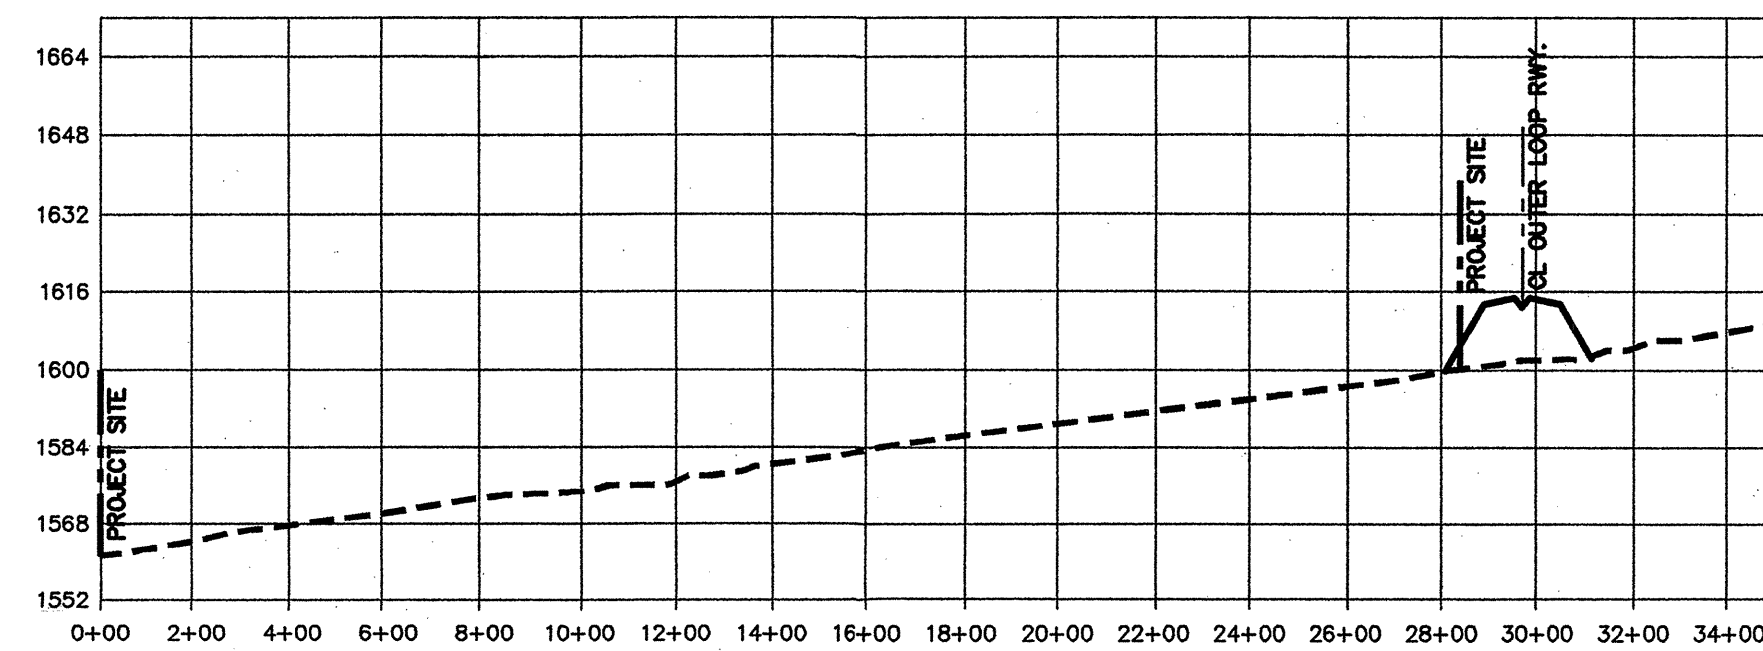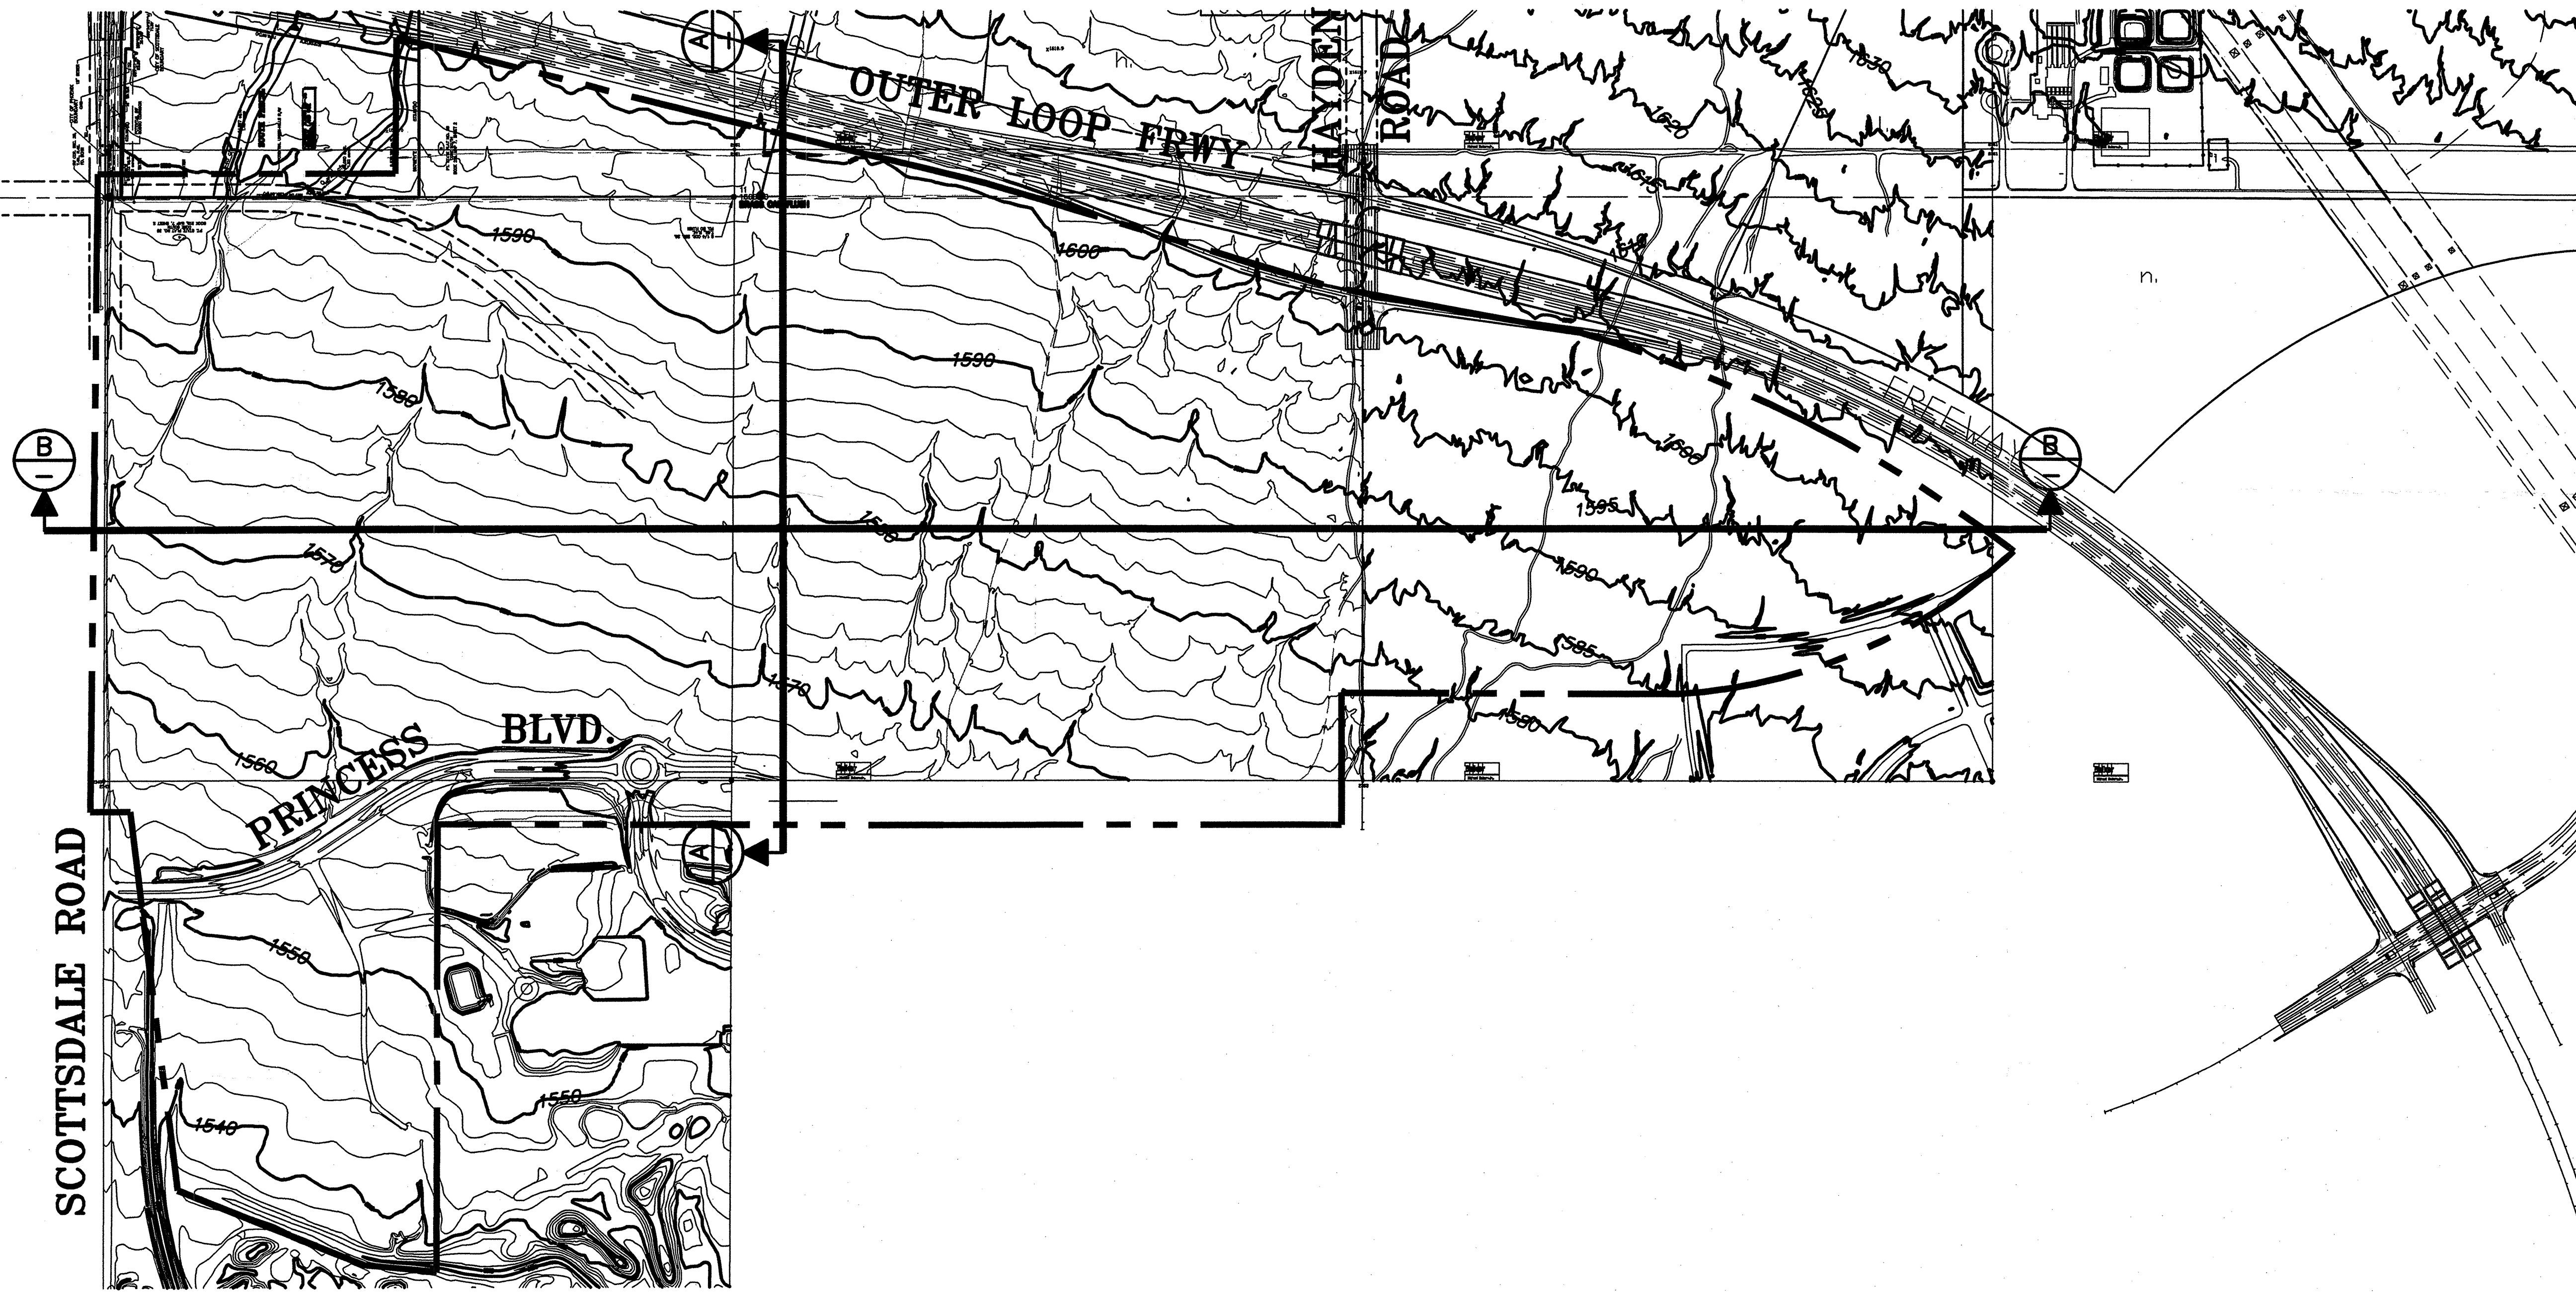

SECTION "A-A"

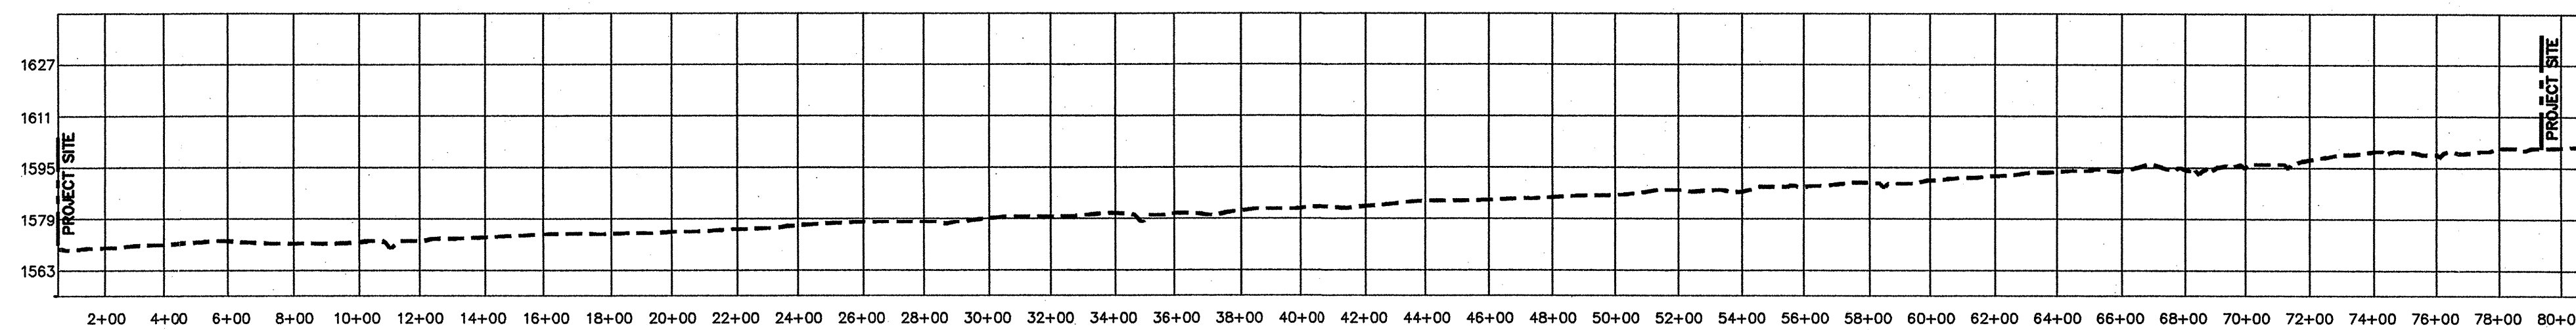

SECTION "B-B"

CROSSROADS EAST

SITE CROSS SECTION EXHIBIT



WOOD/PATEL
CIVIL ENGINEERS
HYDROLOGISTS
LAND SURVEYORS
CONSTRUCTION MANAGERS
2061 W NORTHERN
Suite 100
Phoenix, AZ 85021
Phone: (602) 395-0500
Fax: (602) 3

ENGINEER
DESIGNER
CAD TECHNICIAN
SCALE (HORIZ) 1" = 400'
SCALE (VERT) 1" = 40'
DATE 07/08/02
JOB NUMBER 021584
SHEET 1 OF 1


19-ZN-2002
8/30/2002

STACKED 40's

SITE CROSS
SECTIONS

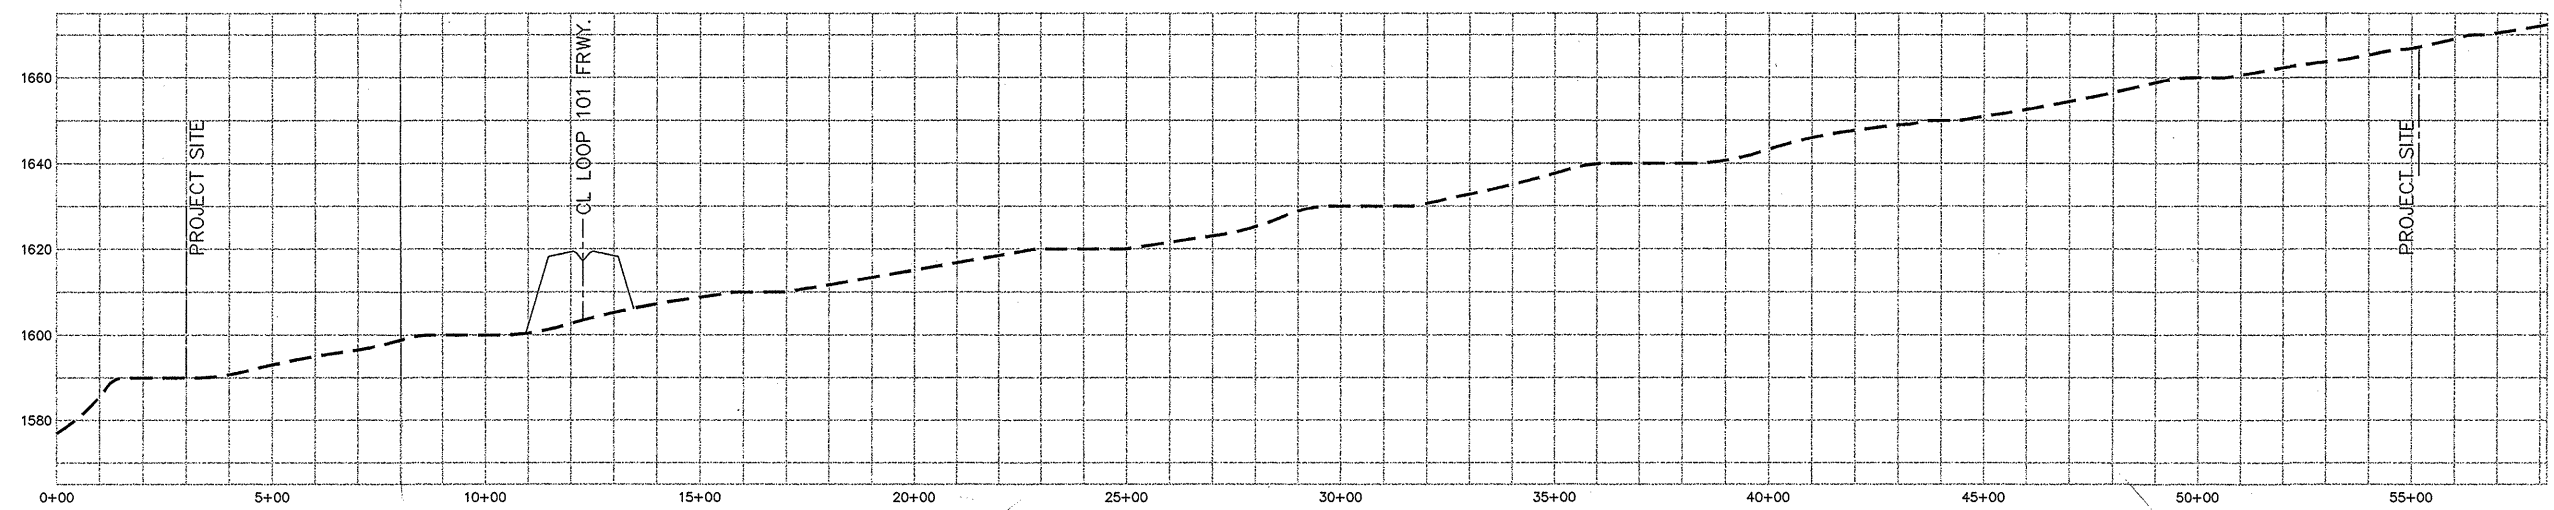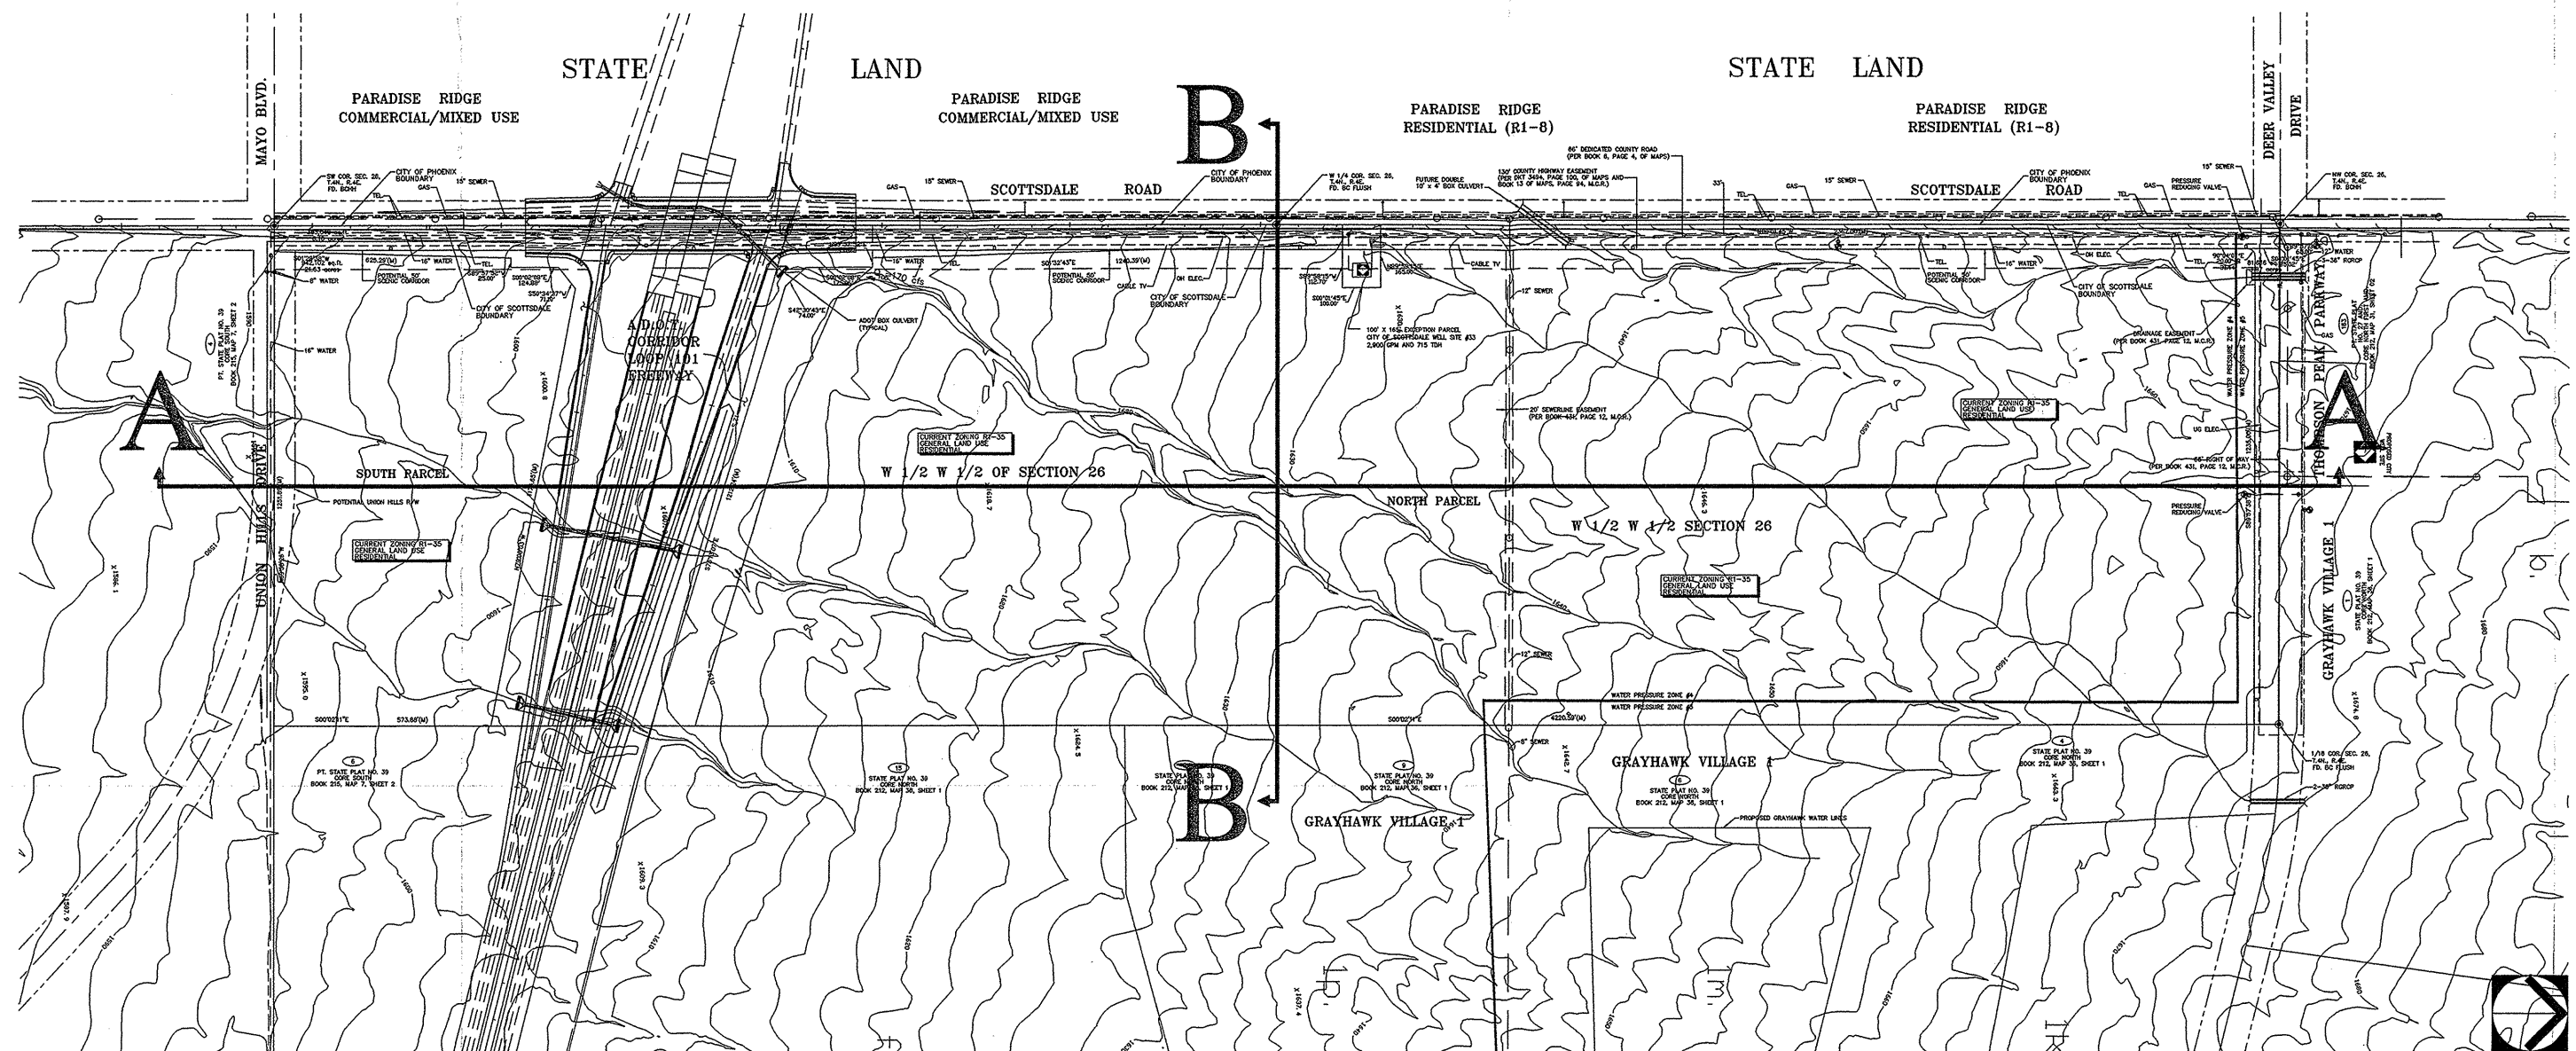

SECTION "A - A"

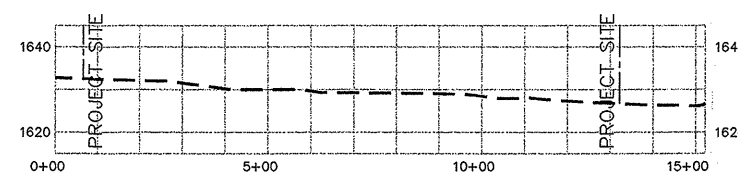

SECTION "B - B"

PRELIMINARY
NOT
FOR
CONSTRUCTION
OR RECORDING

WOOD/PATEL
CIVIL ENGINEERS
HYDROLOGISTS
LAND SURVEYORS
CONSTRUCTION MANAGERS
2051 W NORTHERN
Suite 100
Phoenix, AZ 85021
Phone: (602) 335-8500
Fax: (602) 335-8580

Horizontal Scale: 1" = 200 ft
Vertical Scale: 1" = 20 ft
05-AUGUST-2002

